


LONGITUDINAL SECTION
Scale 1:2500 H / 1:500 V

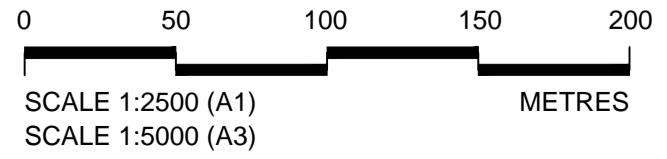

GENERAL NOTES

1. ALL DIMENSIONS IN METRES UNLESS STATED OTHERWISE.
2. THE MAINLINE ALIGNMENT INCORPORATES VARIED EARTHWORKS SLOPES. WHERE POSSIBLE EARTHWORKS SLOPES HAVE BEEN ADJUSTED TO ACCOMMODATE LANDSCAPING CONSIDERATIONS. IN SOME PLACES, EARTHWORKS SLOPES HAVE BEEN STEEPENED WHERE NECESSARY TO MINIMISE IMPACTS ON ADJACENT CONSTRAINTS SUCH AS THE AQUEDUCT, RAILWAY AND WHERE ROCK CUTS ARE ANTICIPATED.

LEGEND:

- EARTHWORKS CUTTING
- EARTHWORKS EMBANKMENT
- SLOPE BETWEEN CARRIAGEWAYS
- RIVER / STREAM / LOCH
- CFJV FLOOD MAPPING (1:200 YEAR)
- MINOR WATERCOURSE STRUCTURE REFS
- MAJOR WATERCOURSE STRUCTURE REFS
- WATERCOURSE DIVERSION
- FOOTWAY/CYCLEWAY
- CARRIAGEWAY
- CENTRAL RESERVE / VERGE
- RAILWAY
- BUILDINGS
- EXISTING ROAD / FOOTPATH / CYCLE ROUTE
- EXISTING ACCESS (TIER 1 A OR B)
- EXISTING ACCESS (TIER 3 PRIVATE)

KEY ENVIRONMENTAL CONSTRAINTS

- SSSI (SNH)
- LISTED BUILDINGS (HS)
- SAC (SNH)
- SCHEDULED MONUMENTS (HS)
- SPA (SNH)

UTILITIES

- BEAULTY TO DENNY POWER LINE, PYLONS AND EXCLUSION ZONE
- SSE PIPE
- PROPOSED CULVERT LOCATIONS

| REV | SUIT | DATE | DESCRIPTION | BY | APP |
|-----|------|------|-------------|----|-----|
| | | | | | |
| | | | | | |
| | | | | | |
| | | | | | |
| | | | | | |
| | | | | | |
| | | | | | |

ch2m **FAIRHURST**
CH2M HILL Fairhurst JV
C/O: City Park 368 Alexandra Parade Glasgow G31 3AU
Tel +44 (0)141 552 2000 Fax +44 (0)141 552 2525



PROJECT 08 - DALWHINNIE TO CRUBENMORE
PUBLIC EVENT MAY 2017
DMRB STAGE 3
PLAN AND PROFILE

| DESIGN: | DRAWN: | CHK: | APP: |
|---------|--------|------|------|
| KC | RM | GK | MT |

1:2500 @ A1 (1:5000 @ A3)

DATE: 10/05/17
PROJ: 495298
DWG: A9P08-CFJ-HML-J_ML200_ML-DR-RD-0025
SHEET: 5 of 9 REVISION: P01 SUITABILITY: S4

Reproduced by permission of Ordnance Survey on behalf of Her Majesty's Stationery Office. © Crown copyright and database right 2016. All rights reserved. Ordnance Survey Licence Number: 100046668.