



100
10
0
Millimetres
DO NOT SCALE

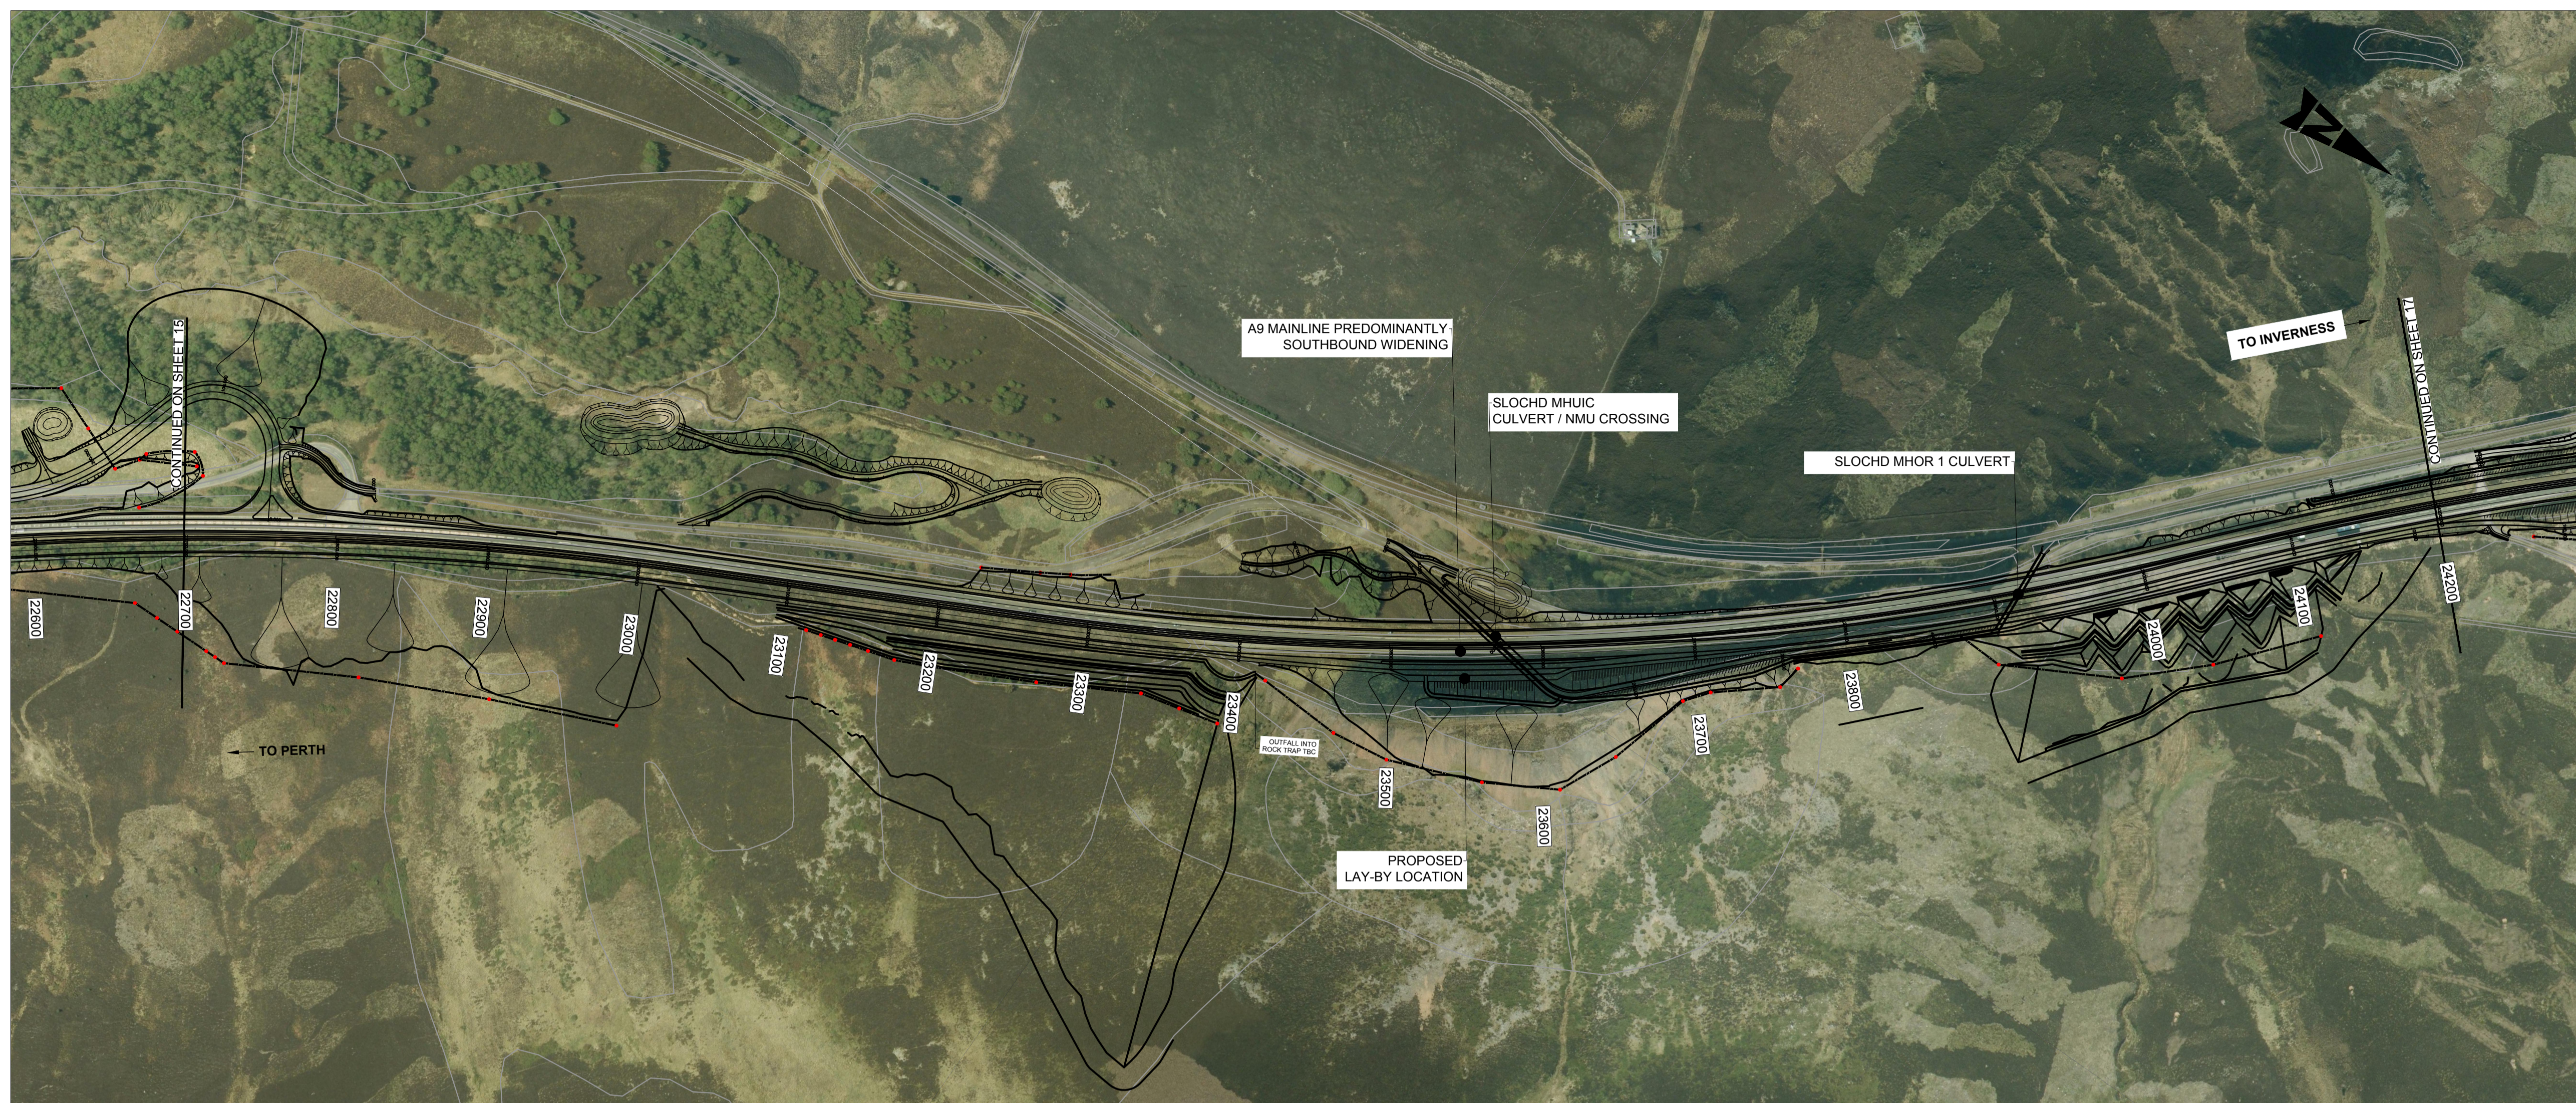

- NOTES:
1. ALL DESIGN WORKS ARE IN ACCORDANCE THE DESIGN MANUAL FOR ROADS AND BRIDGES (DMRB) FOR A CATEGORY 7A DUAL CARRIAGEWAY.
 2. THE NEW A9 MAINLINE IS DESIGNED TO A DESIGN SPEED OF 120AKPH IN THE LINE WITH THE REQUIREMENTS OF TD 9/93: HIGHWAY LINK DESIGN.
 3. THE NEW A9 MAINLINE CARRIAGEWAY IS DESIGNED IN LINE WITH THE REQUIREMENTS OF TD 27/05: CROSS-SECTIONS AND HEADROOMS.
 4. EARTHWORKS FOR MAINLINE HAVE BEEN DESIGNED TO TAKE DUE CONSIDERATION OF LANDSCAPE "FIT" WHERE OTHER CONSTRAINTS DO NOT PRESENT LIMITATION.
 5. VERGES AND CENTRAL RESERVE HAVE BEEN WIDENED AS NECESSARY TO MEET VISIBILITY STANDARDS.

KEY:
 ——— DESIGN FRL
 - - - - - EXISTING FRL

Plan
Scale - 1:2500

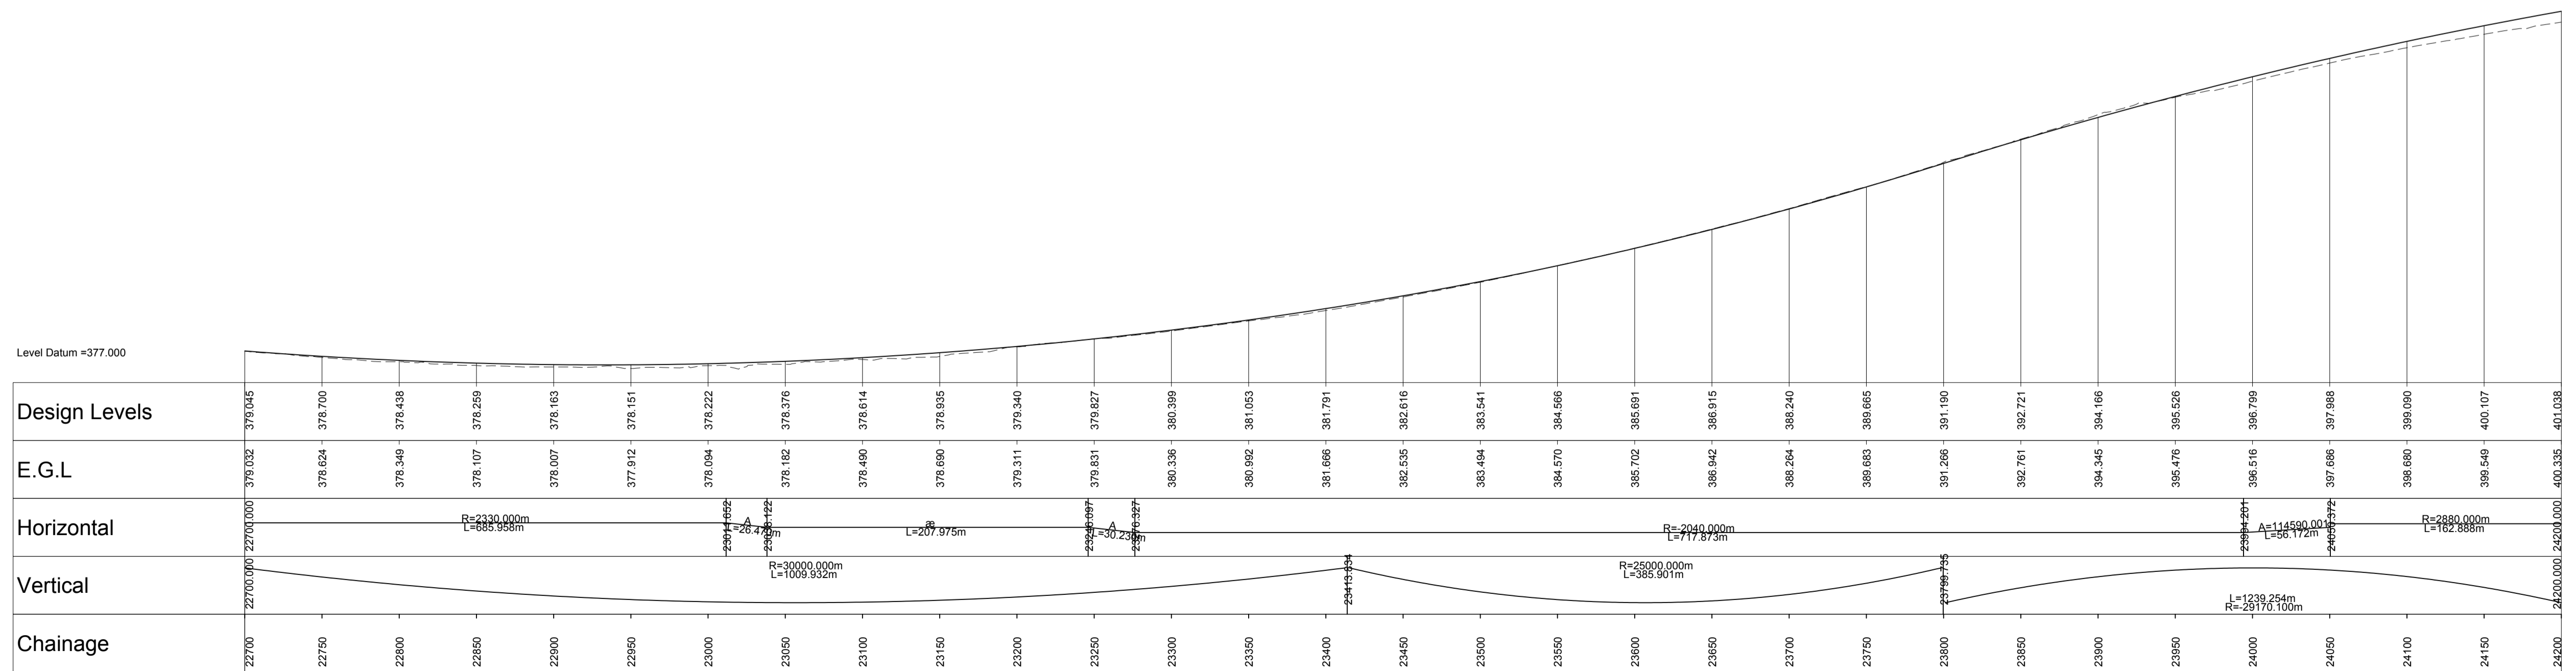

Horizontal Scale - 1:2500, Vertical Scale - 1:250

P01	MG	GK	IM	18/09/18
FIRST ISSUE				
Rev	Drawn / Des	Checked	Approved	Date
Description				
Drawing Status				Subtality
FOR INFORMATION				S2

Client:
TRANSPORT SCOTLAND
 COMHDHAIL ALBA




ATKINS mouchel

Drawing Title
**MAINLINE ALIGNMENT H
 PLAN AND PROFILE WITH AERIAL
 SHEET 16 OF 17**

Scale	Designed / Drawn	Checked	Approved	Authorised
AS SHOWN	MG	GK	IM	RG
Original Size	Date	Date	Date	Date
A1	18/09/18	18/09/18	18/09/18	18/09/18
Drawing Number	Project	Originator	Volume	Revision
	A9P11 - AMJ - HML -			P01
	H_ML000_ZZ - DR - RD - 0116			
Location	Type	Role	Number	

Plotted: Sep 18, 2018 - 3:59pm by: GORD2236
 Reproduced by permission of Ordnance Survey on behalf of HMSO. © Crown copyright and database right 2018. All rights reserved. Ordnance Survey Licence number 100046668.


100
Millimetres
0 10
DO NOT SCALE

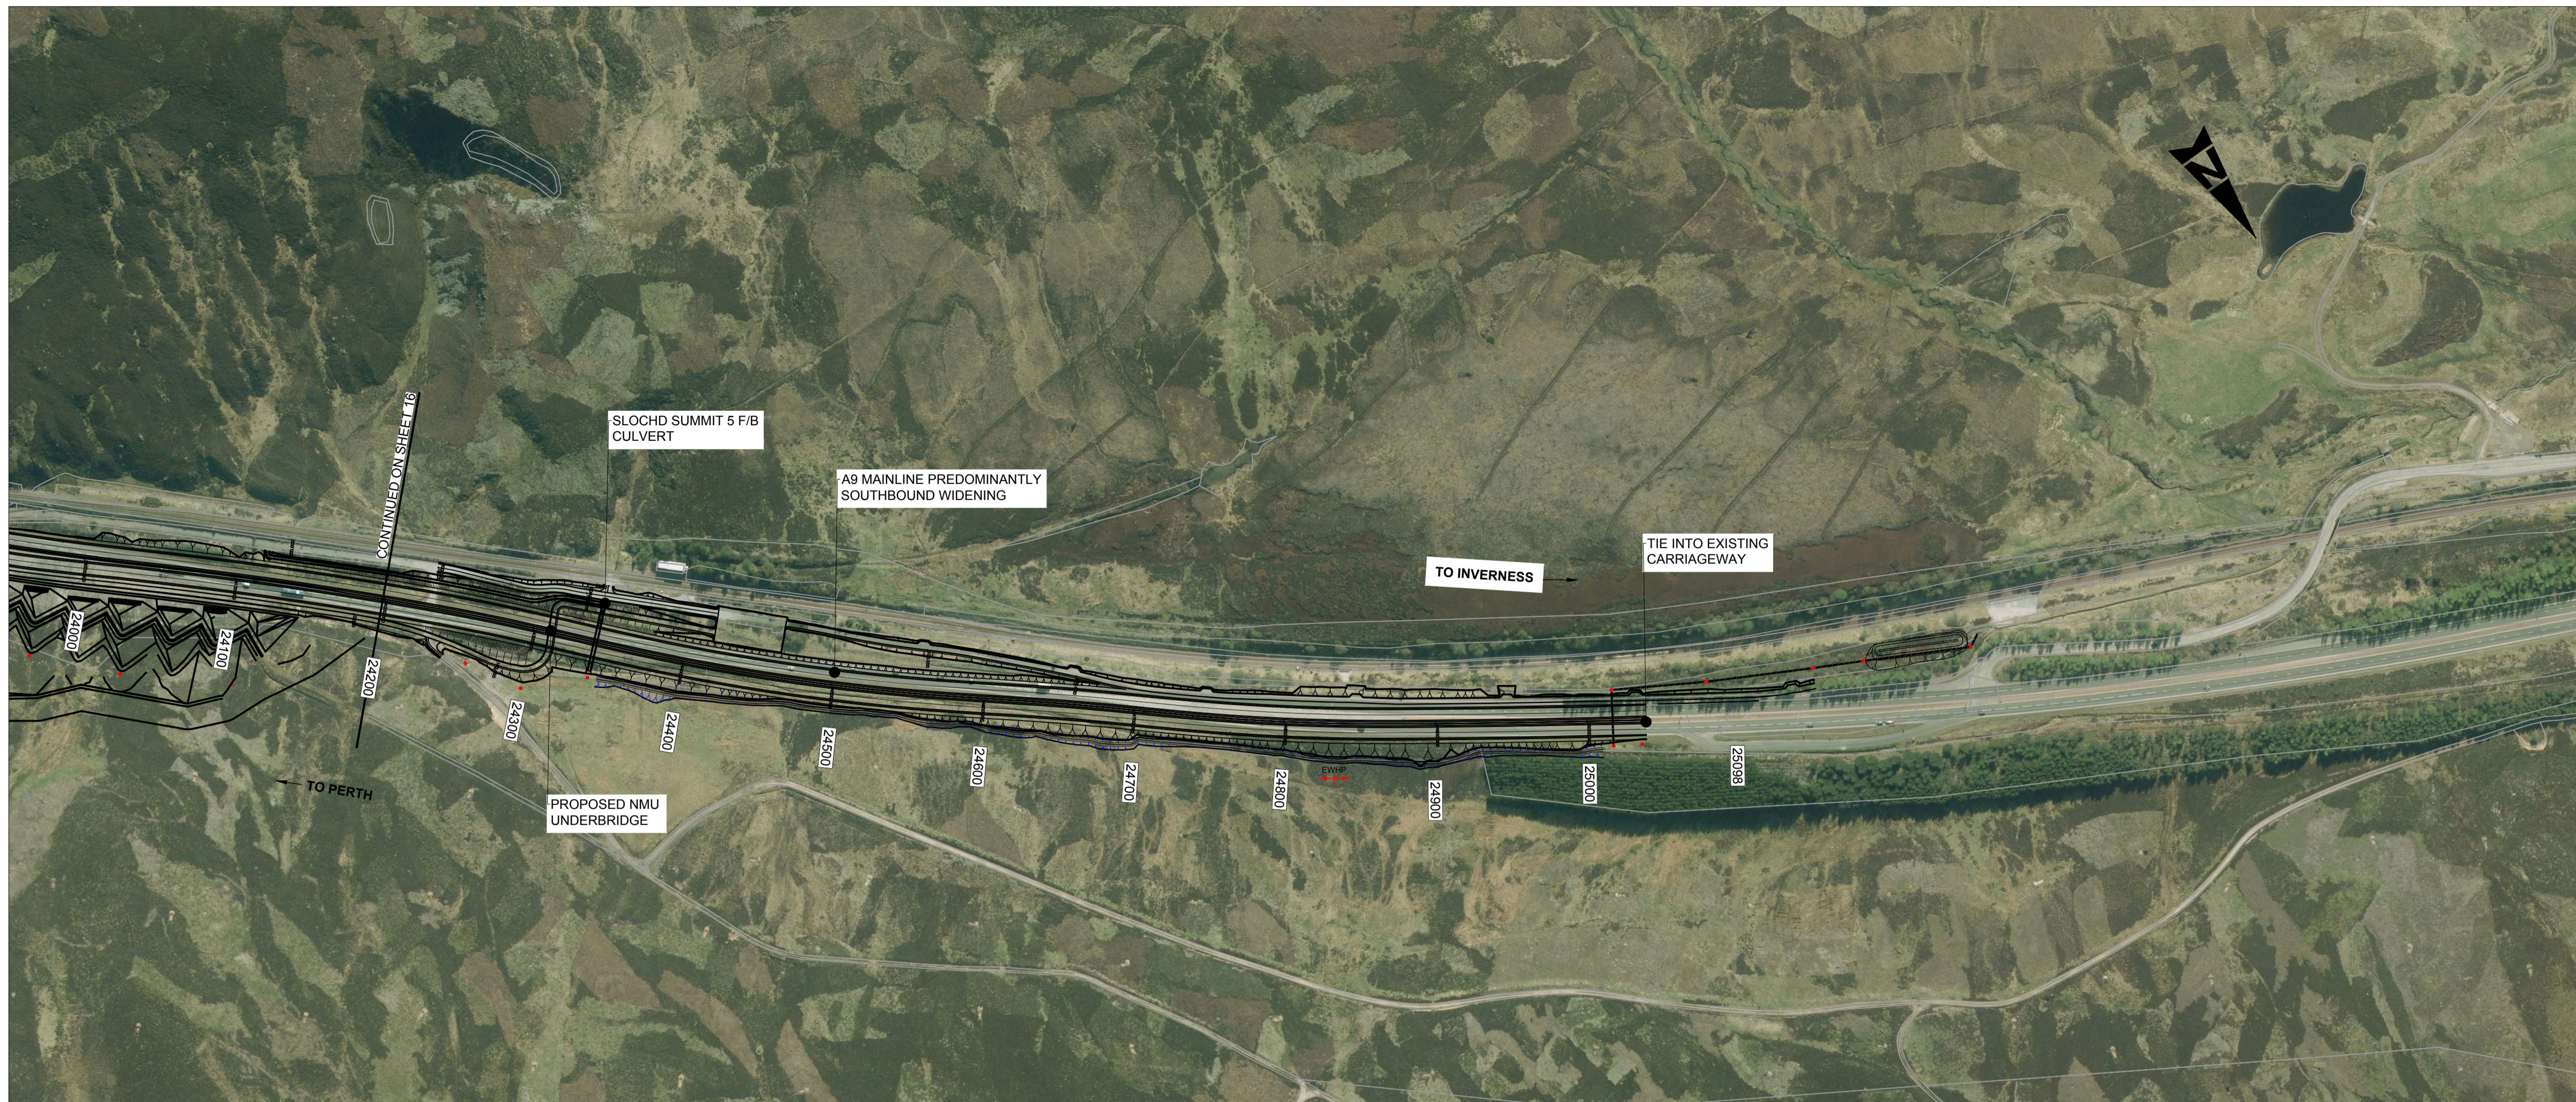

Plan
Scale - 1:2500

- NOTES:
1. ALL DESIGN WORKS ARE IN ACCORDANCE THE DESIGN MANUAL FOR ROADS AND BRIDGES (DMRB) FOR A CATEGORY 7A DUAL CARRIAGEWAY.
 2. THE NEW A9 MAINLINE IS DESIGNED TO A DESIGN SPEED OF 120AKPH IN THE LINE WITH THE REQUIREMENTS OF TD 9/93. HIGHWAY LINK DESIGN.
 3. THE NEW A9 MAINLINE CARRIAGEWAY IS DESIGNED IN LINE WITH THE REQUIREMENTS OF TD 27/05. CROSS-SECTIONS AND HEADROOMS.
 4. EARTHWORKS FOR MAINLINE HAVE BEEN DESIGNED TO TAKE DUE CONSIDERATION OF LANDSCAPE "FIT" WHERE OTHER CONSTRAINTS DO NOT PRESENT LIMITATION.
 5. VERGES AND CENTRAL RESERVE HAVE BEEN WIDENED AS NECESSARY TO MEET VISIBILITY STANDARDS.

KEY:
 ——— DESIGN FRL
 - - - - - EXISTING FRL

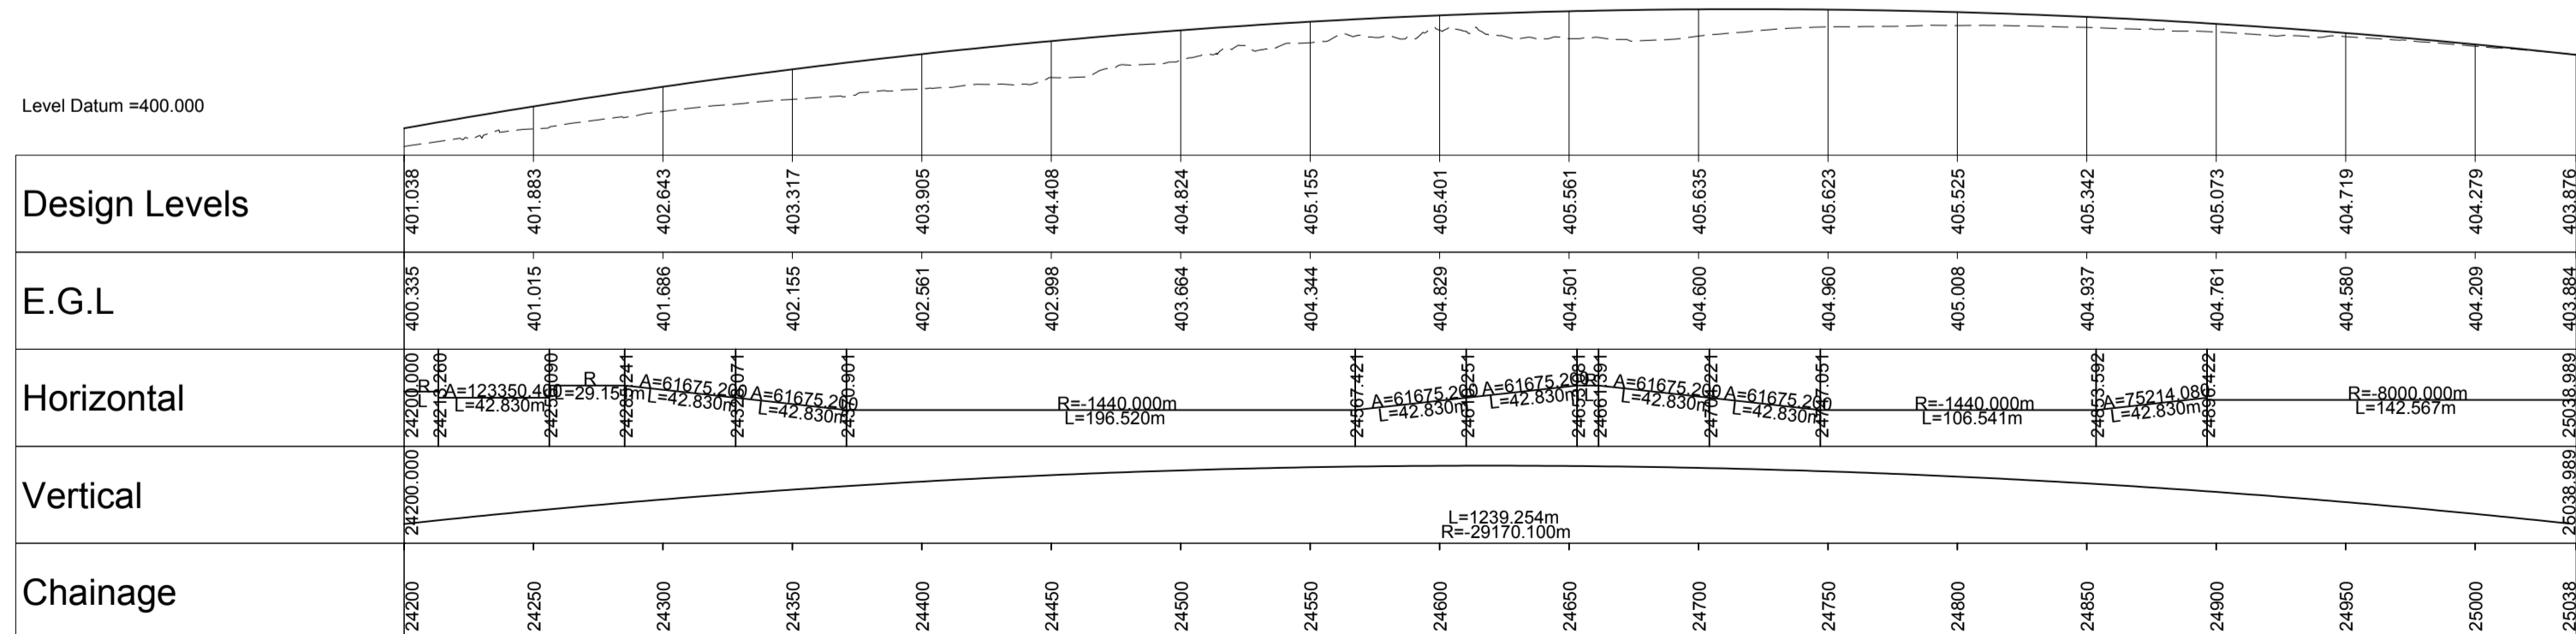

Horizontal Scale - 1:2500, Vertical Scale - 1:250

P01	MG	GK	IM	18/09/18
FIRST ISSUE				
Rev	Drawn / Des	Checked	Approved	Date
Description				Subtality
FOR INFORMATION				S2

Client
TRANSPORT SCOTLAND
 COMHDHAIL ALBA



ATKINS mouchel

Drawing Title				
MAINLINE ALIGNMENT H PLAN AND PROFILE WITH AERIAL SHEET 17 OF 17				
Scale	Designed / Drawn	Checked	Approved	Authorised
AS SHOWN	MG	GK	IM	RG
Original Size	Date	Date	Date	Date
A1	18/09/18	18/09/18	18/09/18	18/09/18
Drawing Number	Project	Originator	Volume	Revision
	A9P11 - AMJ - HML - H_ML000_ZZ - DR - RD - 0117			P01
Location	Type	Role	Number	

Plotted: Sep 18, 2018 - 4:00pm by: GORD2236

Reproduced by permission of Ordnance Survey on behalf of HMSO. © Crown copyright and database right 2018. All rights reserved. Ordnance Survey Licence number 100046668.