


Reproduced by permission of Ordnance Survey on behalf of HMSO.  
© Crown copyright and database right (2017). All rights reserved.  
Ordnance Survey Licence number 100046668.

OLN\_006 - LONGSECTION  
SCALE: H 1:10000,V 1:2000. DATUM: 140.000

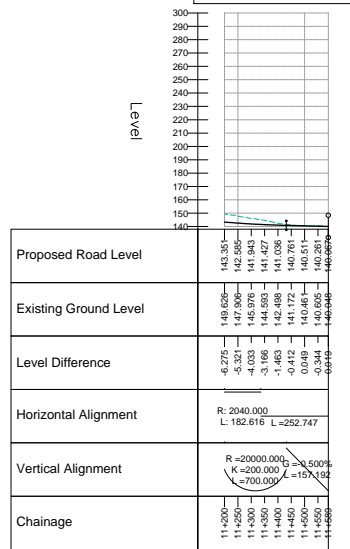

Proposed Road Level	143.351 143.351 143.351 143.351 143.351 143.351 143.351 143.351 143.351 143.351
Existing Ground Level	149.626 149.626 149.626 149.626 149.626 149.626 149.626 149.626 149.626 149.626
Level Difference	-6.275 -6.275 -6.275 -6.275 -6.275 -6.275 -6.275 -6.275 -6.275 -6.275
Horizontal Alignment	R: 2040.000 L: 182.616 L=252.747
Vertical Alignment	R = 20000.000 K = 200.000 = 700.000 L = 157.182
Chainage	11+400 11+410 11+420 11+430 11+440 11+450 11+460 11+470 11+480 11+490 11+500

Revision	Revision details				
	Created	Checked	Reviewed	Approved	Authorised
P01	KB	RO	FM	GW	AGF
	23/02/18	23/02/18	23/02/18	19/04/18	19/04/18

Designer  
Precision House  
McNeil Drive  
Mothenwell  
ML1 4UR

Client  
58 Port Dundas Road  
Glasgow  
G4 0HF

Project Name  
**A96 Dualling East of Huntly to Aberdeen**


Drawing Title  
**OLN-006 First Fix Alignment Plan and Profile Sheet 3 of 3**

Project Ref. No.	Stage	Scale
250002-92	2	1:10000H 1:2000V @ A1 Dimensions : M

Drawing Number  
**A96PEA - AMAR - HGN - CB -DR-CH- 100603**


Suitability	Suitability Description	Revision
S2	Fit for Information	P01



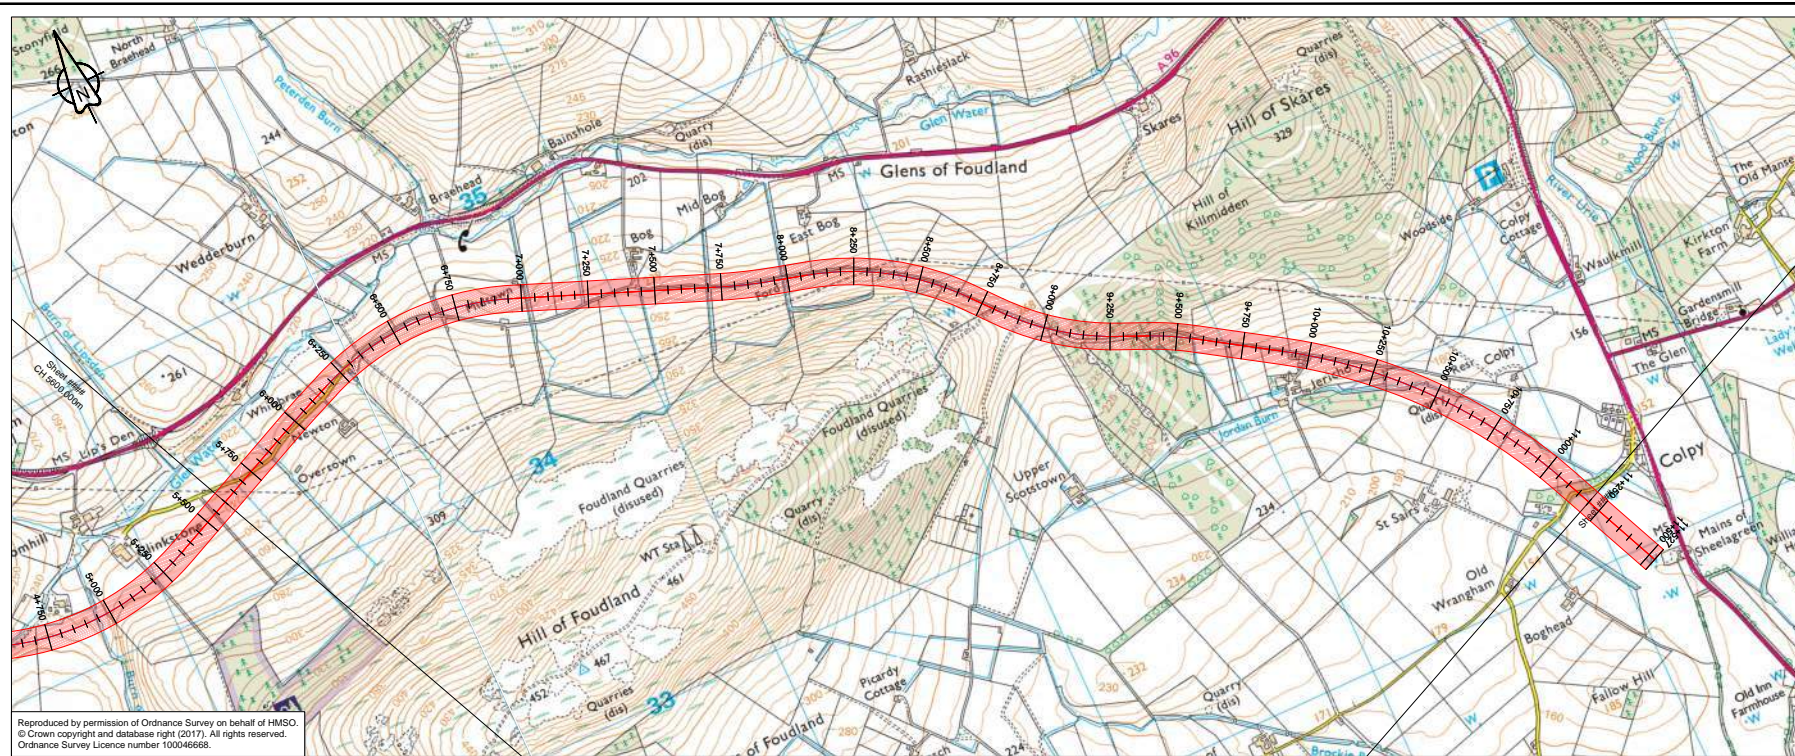


Reproduced by permission of Ordnance Survey on behalf of HMSO.  
© Crown copyright and database right (2017). All rights reserved.  
Ordnance Survey Licence number 100046668.

OLN\_007 - LONGSECTION  
SCALE: H 1:10000,V 1:2000. DATUM: 140.000

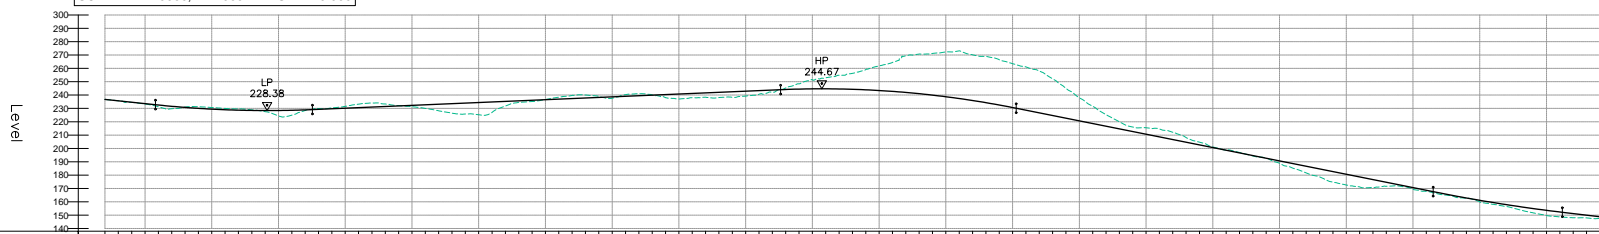


Proposed Road Level	236.638 235.742 234.618 233.296 232.520 231.262 230.037 228.944 227.901 226.904 225.958 225.064 224.224 223.441 222.715 222.046 221.434 220.879 220.381 219.940 219.557 219.232 218.965 218.755 218.603 218.509 218.474 218.498 218.581 218.722 218.920 219.174 219.483 219.846 220.263 220.736 221.264 221.846 222.482 223.172 223.915 224.714 225.569 226.480 227.447 228.470 229.549 230.684 231.874 233.119 234.419 235.769 237.169 238.619 240.119 241.669 243.269 244.919 246.619 248.369 250.169 252.019 253.919 255.869 257.869 259.919 262.019 264.169 266.369 268.619 270.919 273.269 275.669 278.119 280.619 283.169 285.769 288.419 291.119 293.819 2297.219 2300.019 2302.719 2305.419 2397.219 2400.019 2402.719 2405.419 2497.219 2500.019 2502.719 2505.419 2597.219 2600.019 2602.719 2605.419 2697.219 2700.019 2702.719 2705.419 2797.219 2800.019 2802.719 2805.419 2897.219 2900.019 2902.719 2905.419 2997.219 3000.019 3002.719 3005.419 3097.219 3100.019 3102.719 3105.419 3197.219 3200.019 3202.719 3205.419 3297.219 3300.019 3302.719 3305.419 3391.819 3394.5
---------------------	---

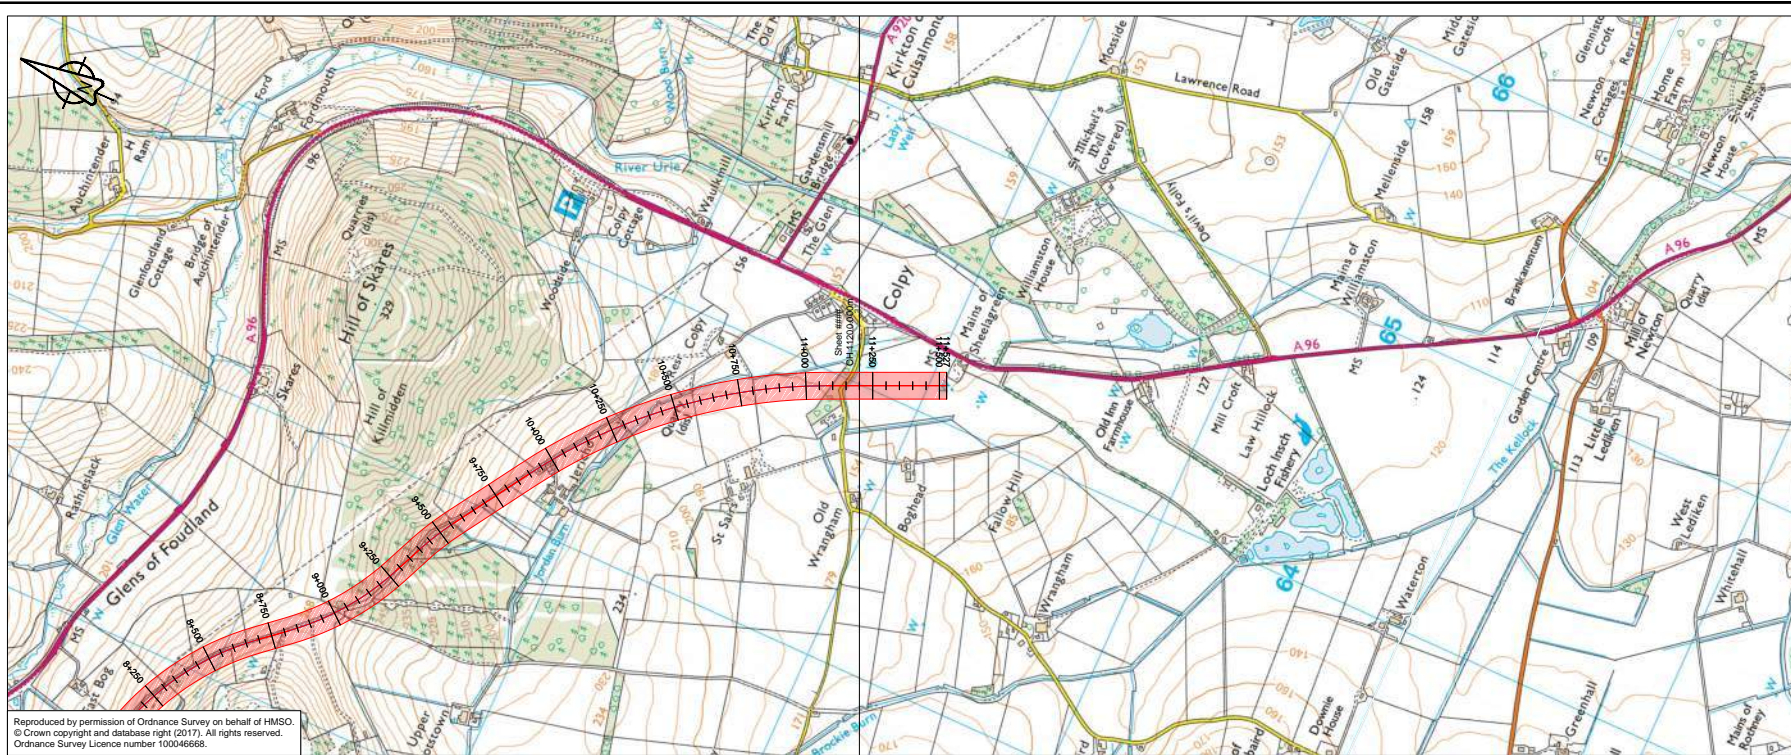

Reproduced by permission of Ordnance Survey on behalf of HMSO.  
© Crown copyright and database right (2017). All rights reserved.  
Ordnance Survey Licence number 100046668.

OLN\_007 - LONGSECTION  
SCALE: H 1:10000, V 1:2000. DATUM: 140.000

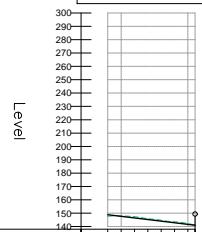

Proposed Road Level	148.811 147.680 147.324 146.423 145.229 142.842 141.638
Existing Ground Level	147.680 147.324 146.396 145.970 143.580 142.132 141.638
Level Difference	1.131 -0.307 -0.063 -0.741 -1.776 -0.739 -0.545
Horizontal Alignment	—
Vertical Alignment	G = -2.388% L = 467.545
Chainage	11+200 11+250 11+300 11+350 11+400 11+450 11+500

Revision details					
Revision	Created	Checked	Reviewed	Approved	Authorised
	dd/mm/yy	dd/mm/yy	dd/mm/yy	dd/mm/yy	dd/mm/yy
P01	KB	RO	FM	GW	AGF
	23/02/18	23/02/18	23/02/18	19/04/18	19/04/18

Designer  
Precision House  
McNeil Drive  
Mothenwell  
ML1 4UR

Client  
58 Port Dundas Road  
Glasgow  
G4 0HF

Project Name  
**A96 Dualling East of Huntly to Aberdeen**


Drawing Title  
**OLN-007 First Fix Alignment Plan and Profile**  
Sheet 3 of 3

Project Ref. No.	Stage	Scale
250002-92	2	1:10000H 1:2000V @ A1
Dimensions		M

Drawing Number	Project	Originator	Volume
A96PEA - AMAR - HGN -	CB	-DR-CH-	100703
Location		Type	Role
			Number


Suitability	Suitability Description	Revision
S2	Fit for Information	P01



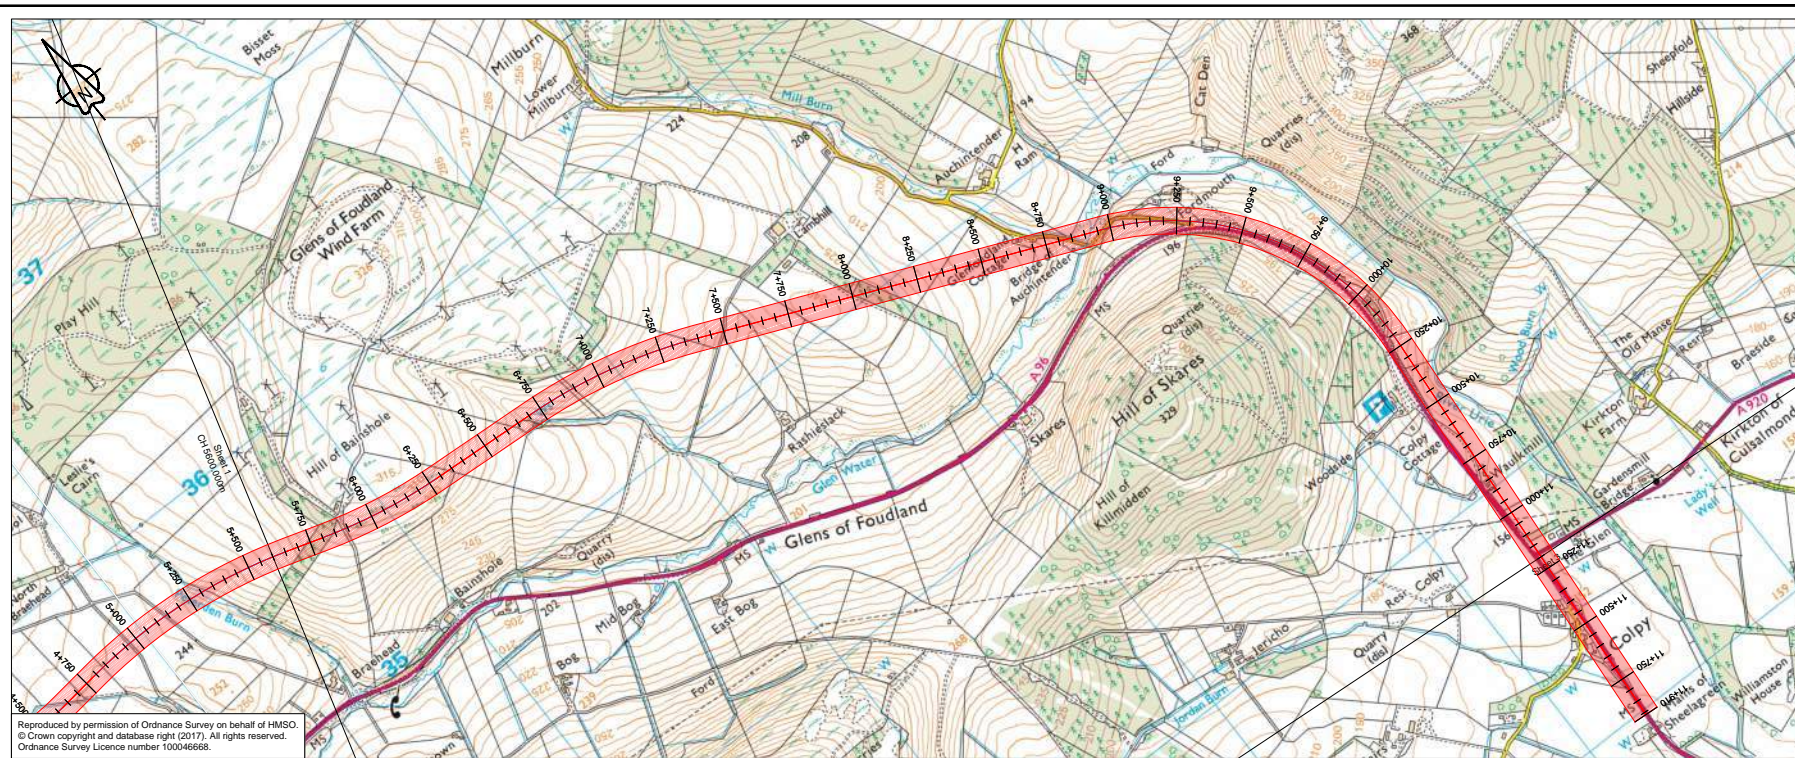

Reproduced by permission of Ordnance Survey on behalf of HMSO.  
© Crown copyright and database right (2017). All rights reserved.  
Ordnance Survey Licence number 100046668.

OLN\_008 - LONGSECTION  
SCALE: H 1:10000,V 1:2000, DATUM: 150.000

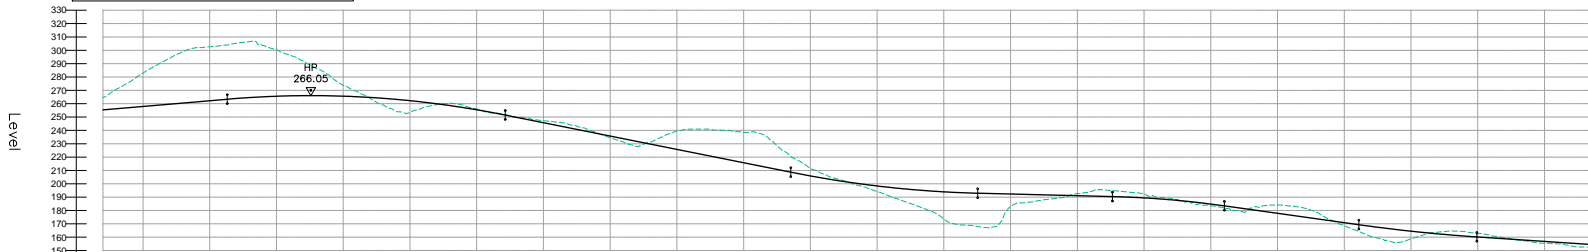


Proposed Road Level	255.5343 256.203 257.063 257.923 258.783 259.643 260.503 261.363 262.223 263.084 263.944 264.804 619.124 620.004 620.864 621.724 699.124 700.004 700.864 701.724 702.584 703.444 704.304 705.164 706.024 706.884 707.744 708.604 709.464 710.324 711.184 712.044 712.904 713.764 714.624 715.484 716.344 717.204 718.064 718.924 720.004 720.864 721.724 799.124 800.004 800.864 801.724 879.124 880.004 880.864 881.724 959.124 960.004 960.864 961.724 1039.124 1040.004 1040.864 1041.724 1119.124 1120.004 1120.864 1121.724 1199.124 1200.004 1200.864 1201.724 1279.124 1280.004 1280.864 1281.724 1354.824 
---------------------	---



Reproduced by permission of Ordnance Survey on behalf of HMSO.  
 © Crown copyright and database right (2017). All rights reserved.  
 Ordnance Survey Licence number 100046668.

OLN\_008 - LONGSECTION  
 SCALE: H 1:10000, V 1:2000, DATUM: 130.000

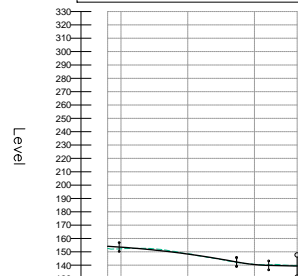

Chainage	Proposed Road Level	Existing Ground Level	Level Difference	Horizontal Alignment	Vertical Alignment
114200	154.155	152.630	1.525		G = -1.332%
114250	153.487	152.256	1.231		L = 496.052
114300	152.733	152.598	0.137		K = 182.000
114350	151.812	151.770	-0.042		L = 439.896
114400	149.645	150.326	-0.680		R = 18200.000
114450	148.342	148.484	-0.142		G = 0.000%
114500	146.900	146.756	0.144		L = 439.896
114550	145.322	145.153	0.169		R = 18200.000
114600	143.881	143.698	0.183		G = 0.000%
114650	142.498	142.286	0.212		L = 439.896
114700	141.067	140.855	0.212		R = 18200.000
114750	139.687	139.475	0.212		G = 0.000%
114800	138.256	138.044	0.212		L = 439.896
114850	136.825	136.613	0.212		R = 18200.000
114900	135.394	135.182	0.212		G = 0.000%

Revision details					
Revision	Created	Checked	Reviewed	Approved	Authorised
	dd/mm/yy	dd/mm/yy	dd/mm/yy	dd/mm/yy	dd/mm/yy
P01	KB	RO	FM	GW	AGF
	23/02/18	23/02/18	23/02/18	19/04/18	19/04/18

Designer  
 Precision House  
 McNeil Drive  
 Mothenwell  
 ML1 4UR

Client  
 58 Port Dundas Road  
 Glasgow  
 G4 0HF

Project Name  
**A96 Dualling East of Huntly to Aberdeen**

Drawing Title  
**OLN-008 First Fix Alignment Plan and Profile Sheet 3 of 3**


Project Ref. No.	Stage	Scale
250002-92	2	1:10000H 1:2000V @ A1
		Dimensions : M

Drawing Number  
 Project | Originator | Volume |  
**A96PEA - AMAR - HGN -**  
 CB -DR-CH- 100803  
 Location | Type | Role | Number

Suitability	Suitability Description	Revision
S2	Work in Progress	P01







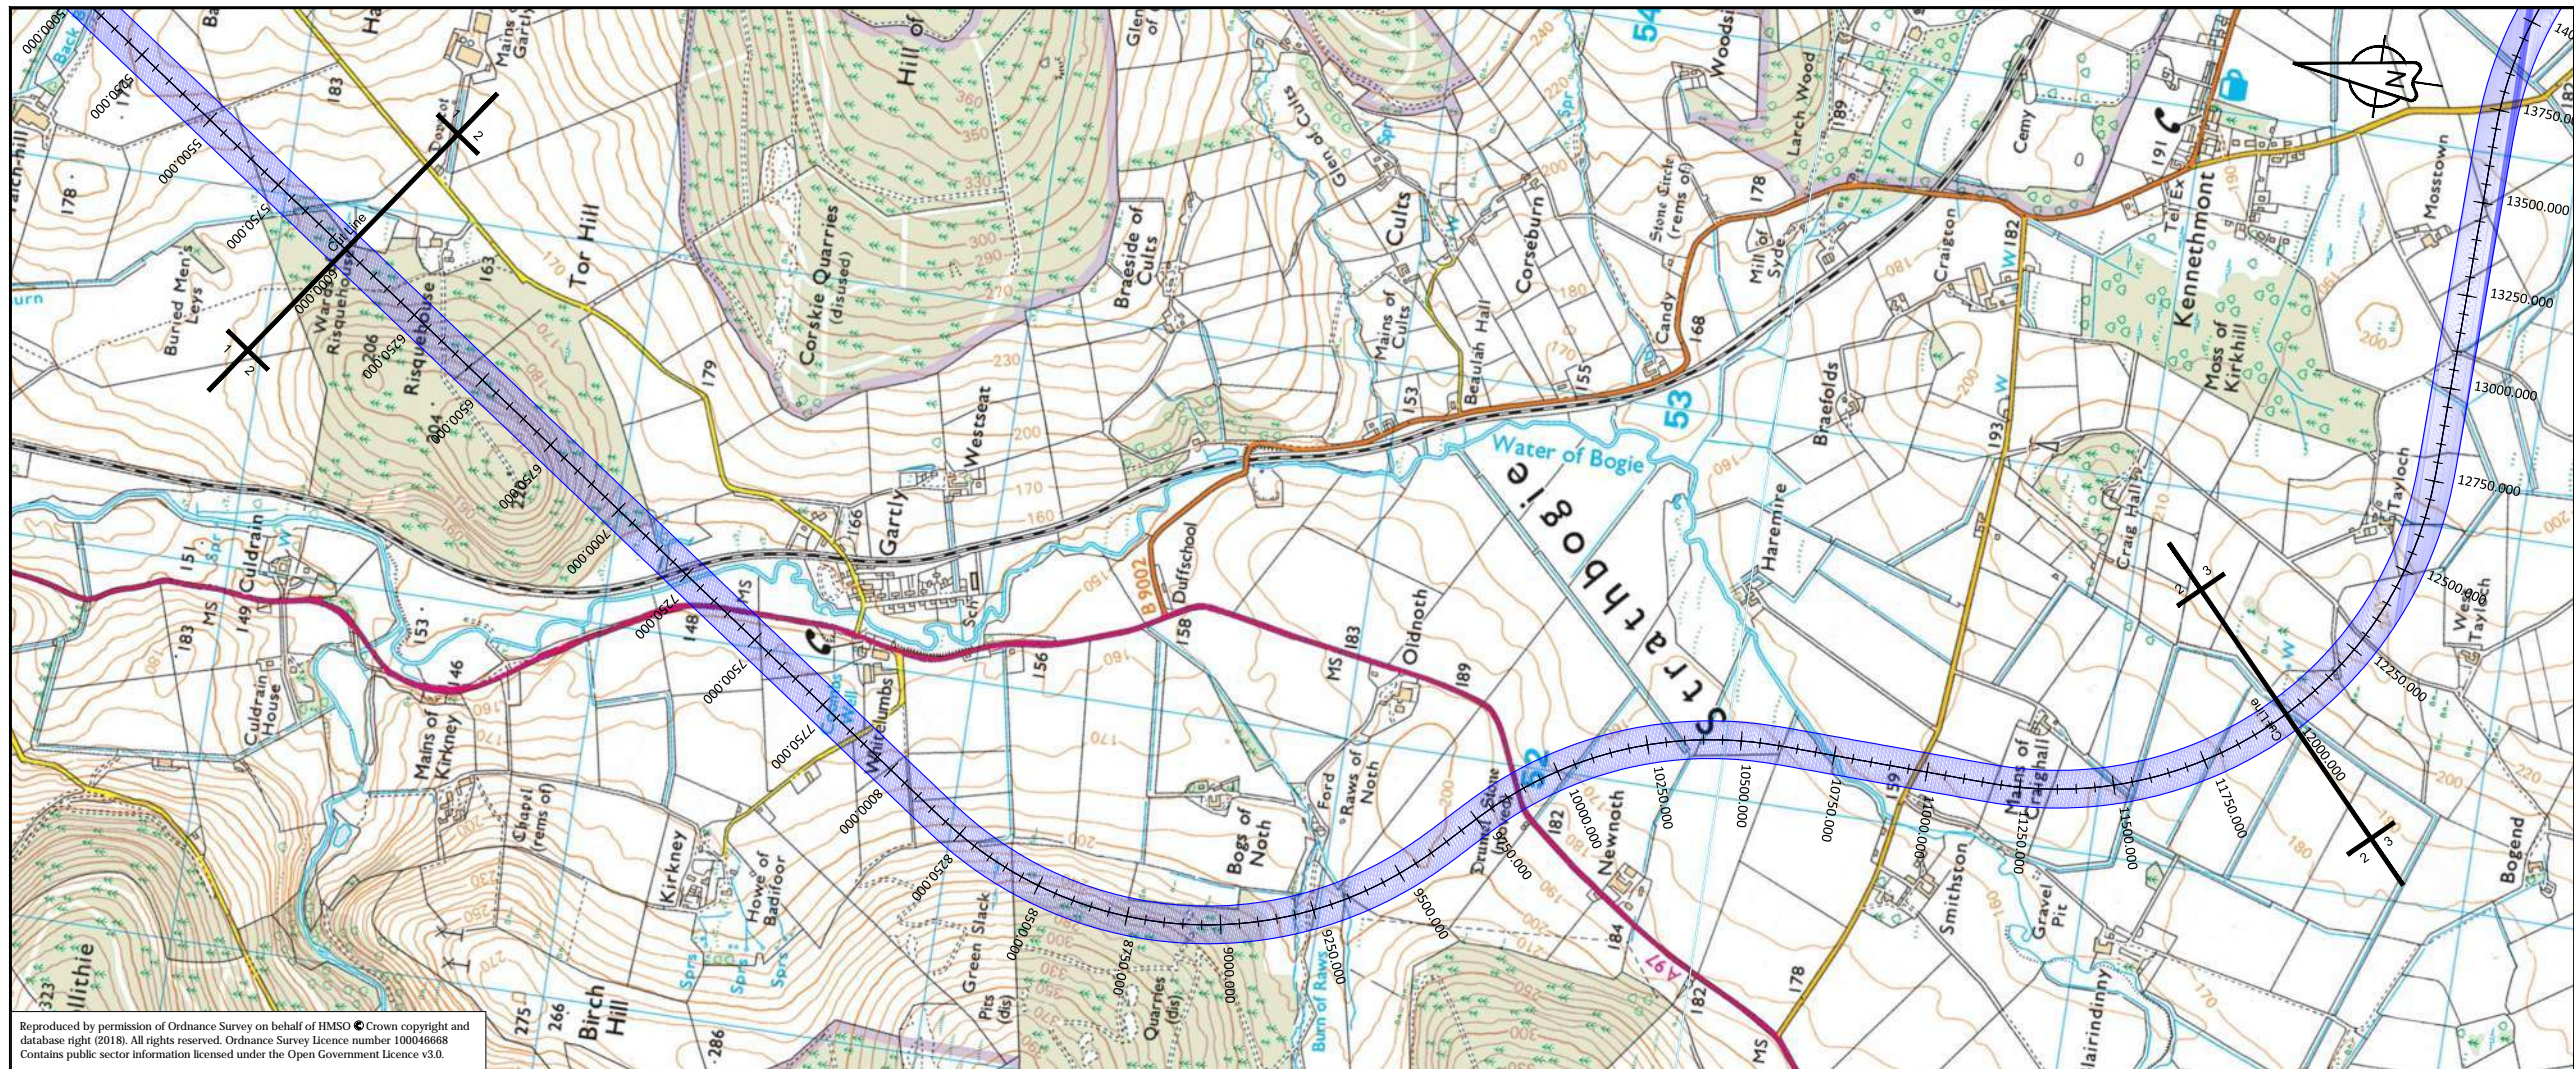

Reproduced by permission of Ordnance Survey on behalf of HMSO © Crown copyright and database right (2018). All rights reserved. Ordnance Survey Licence number 100046668  
 Contains public sector information licensed under the Open Government Licence v3.0.


CN01\_001 - LONGSECTION  
 SCALE: H 1:10000, V 1:2000. DATUM=149.000

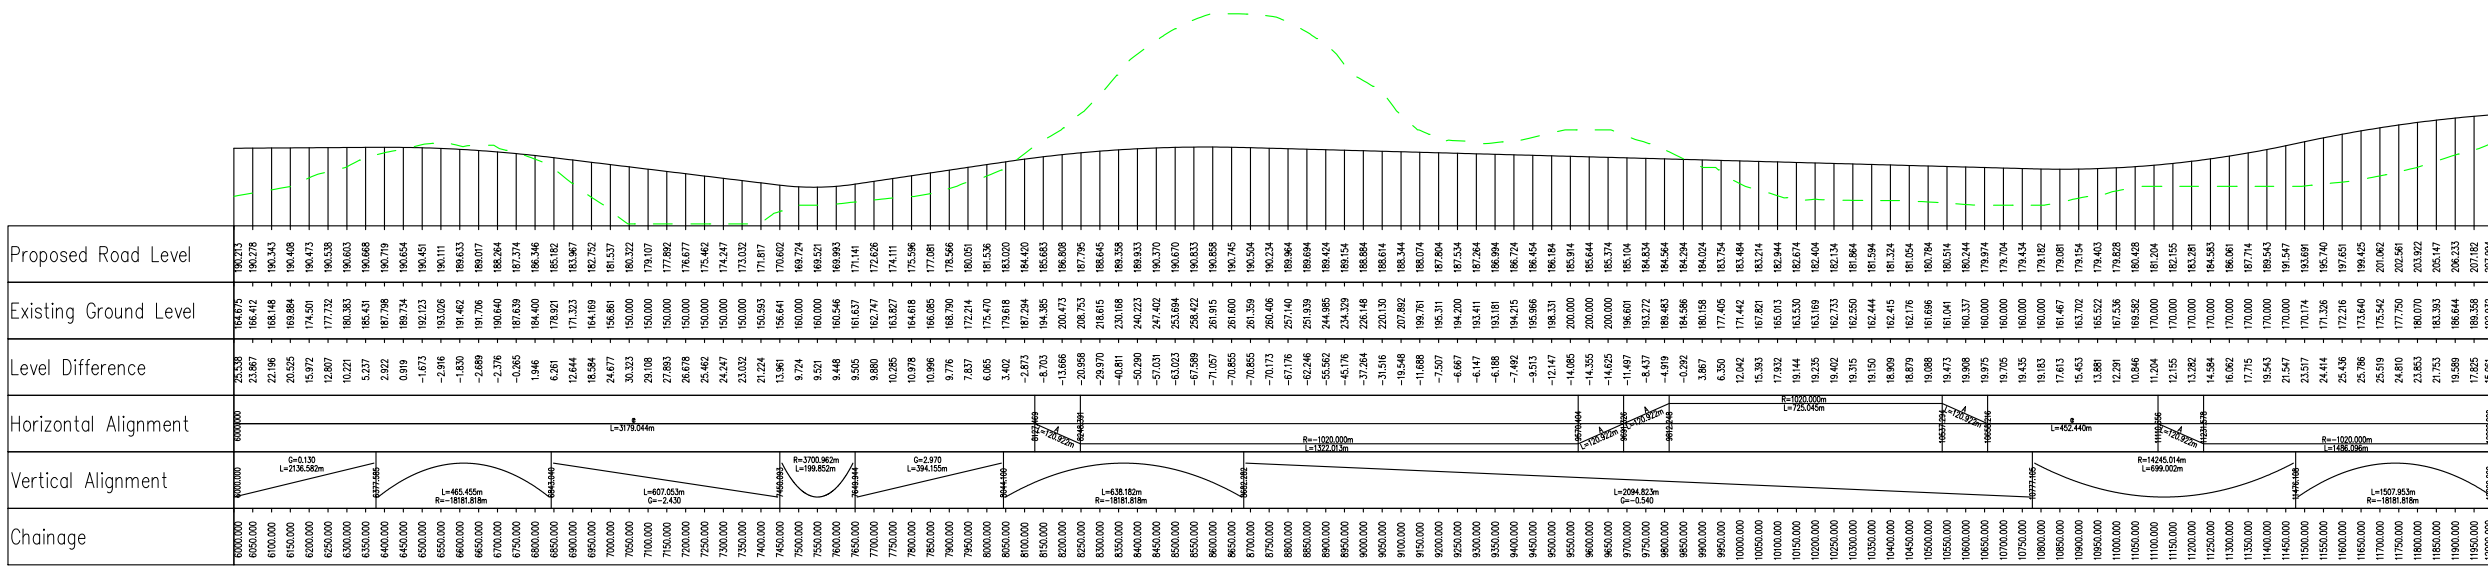

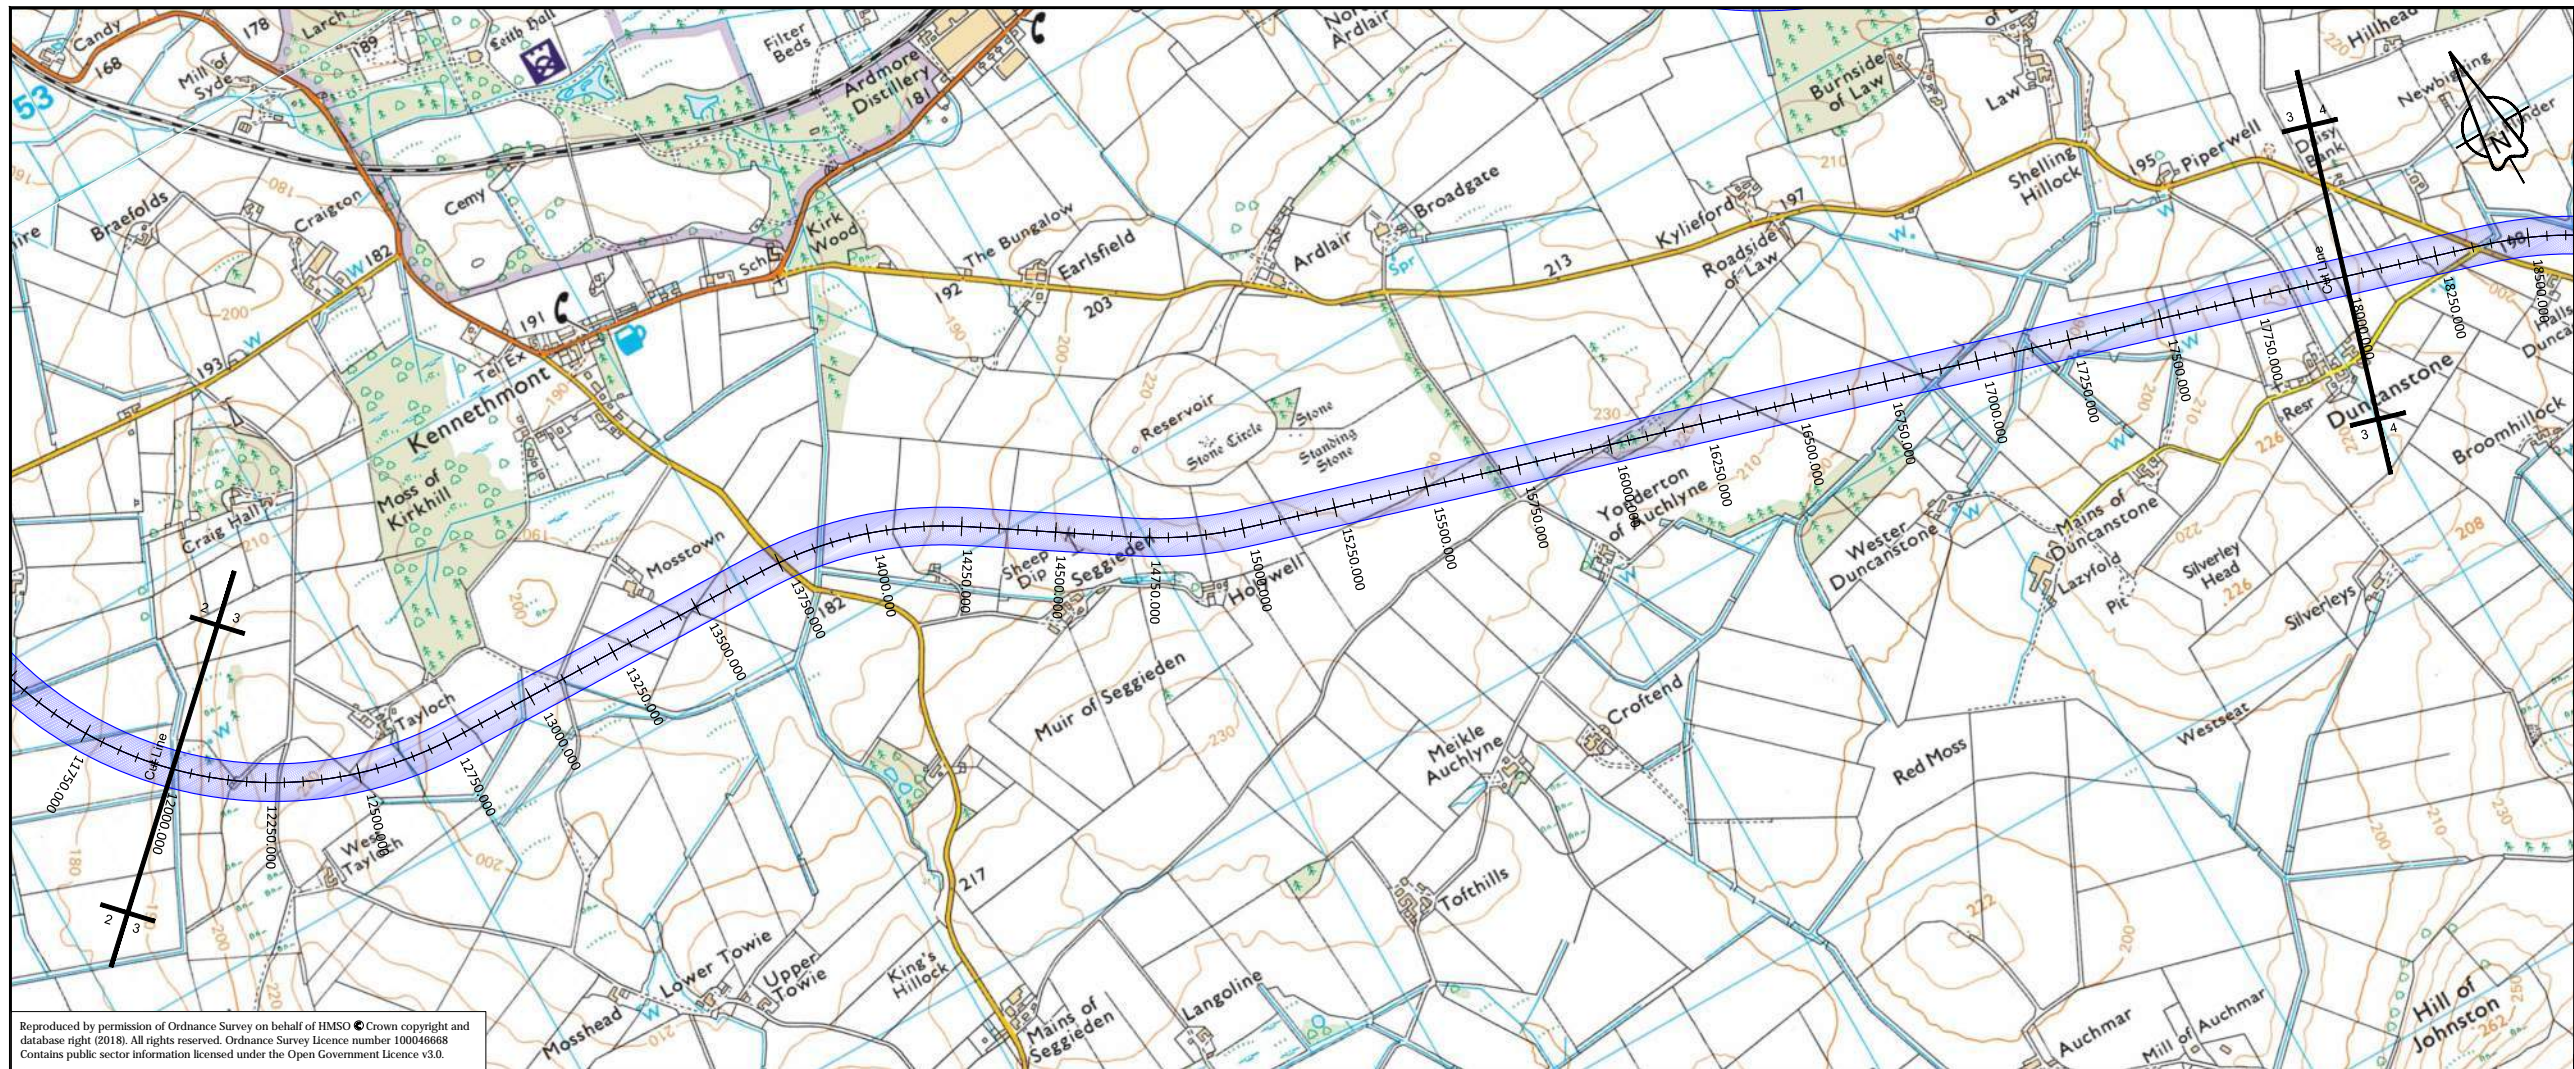

Reproduced by permission of Ordnance Survey on behalf of HMSO © Crown copyright and database right (2018). All rights reserved. Ordnance Survey Licence number 100046668  
 Contains public sector information licensed under the Open Government Licence v3.0.

CN01\_001-LONGSECTION  
 SCALE: H 1:10000, V 1:2000, DATUM=184.000

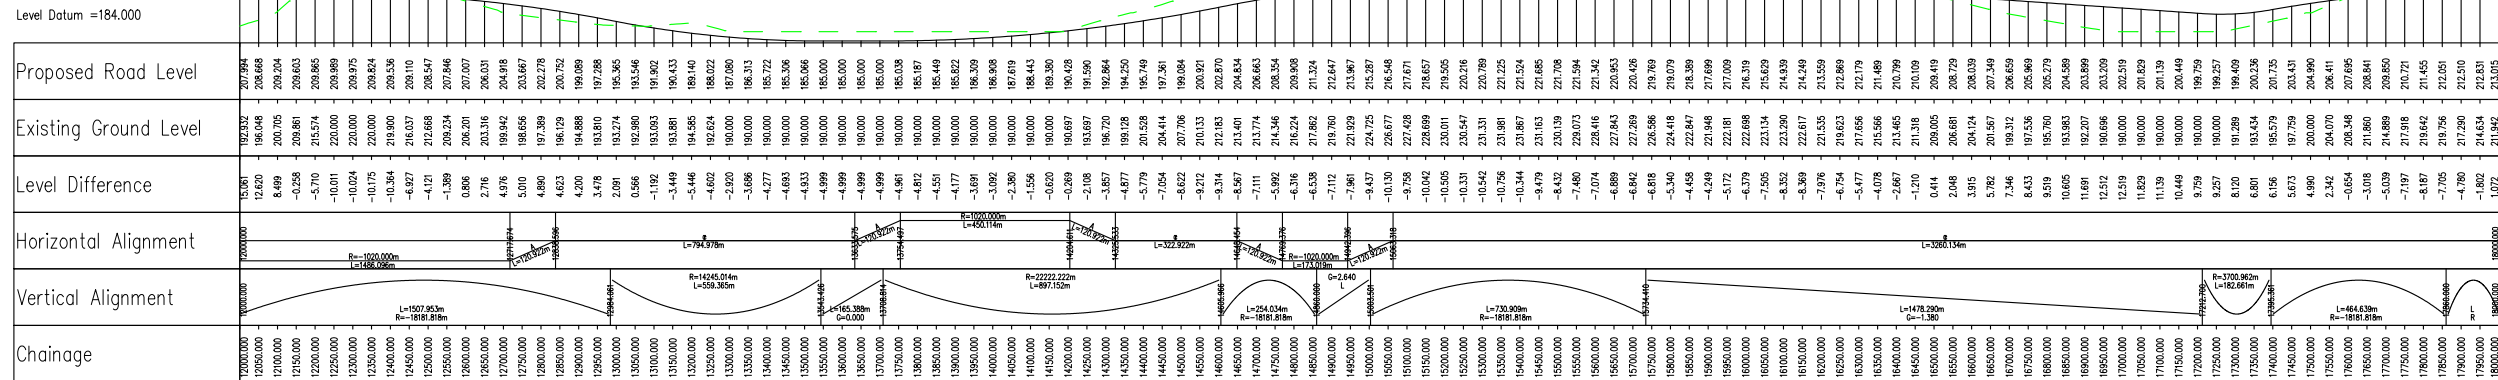

P01	Fit For Information - First Fix Alignment				
	SM	GK	CL	CB	GMacD
	02/03/18	02/03/18	02/03/18	02/03/18	02/03/18

Revision	Revision details				
	Created	Checked	Reviewed	Approved	Authorised
	dd/mm/yy	dd/mm/yy	dd/mm/yy	dd/mm/yy	dd/mm/yy

Designer  
 Precision House  
 McNeil Drive  
 Motherwell  
 ML1 4UR

Client  
 58 Port Dundas Road  
 Glasgow  
 G4 0HF


Project Name  
**A96 Dualling East of Huntly to Aberdeen**

Drawing Title  
**CN01\_001 First Fix Alignment  
 Plan and Profile  
 Sheet 3 of 5**

Project Ref. No.	Stage	Scale
250002-92	2	1:10000H 1:2000V @ A1
		Dimensions: M


Drawing Number	Project	Originator	Volume
	A96PEA	- AMAR - HGN -	
	CC	-DR-CH-	001103
	Location	Type	Role


Suitability	Suitability Description	Revision
S2	Fit For Information	P01

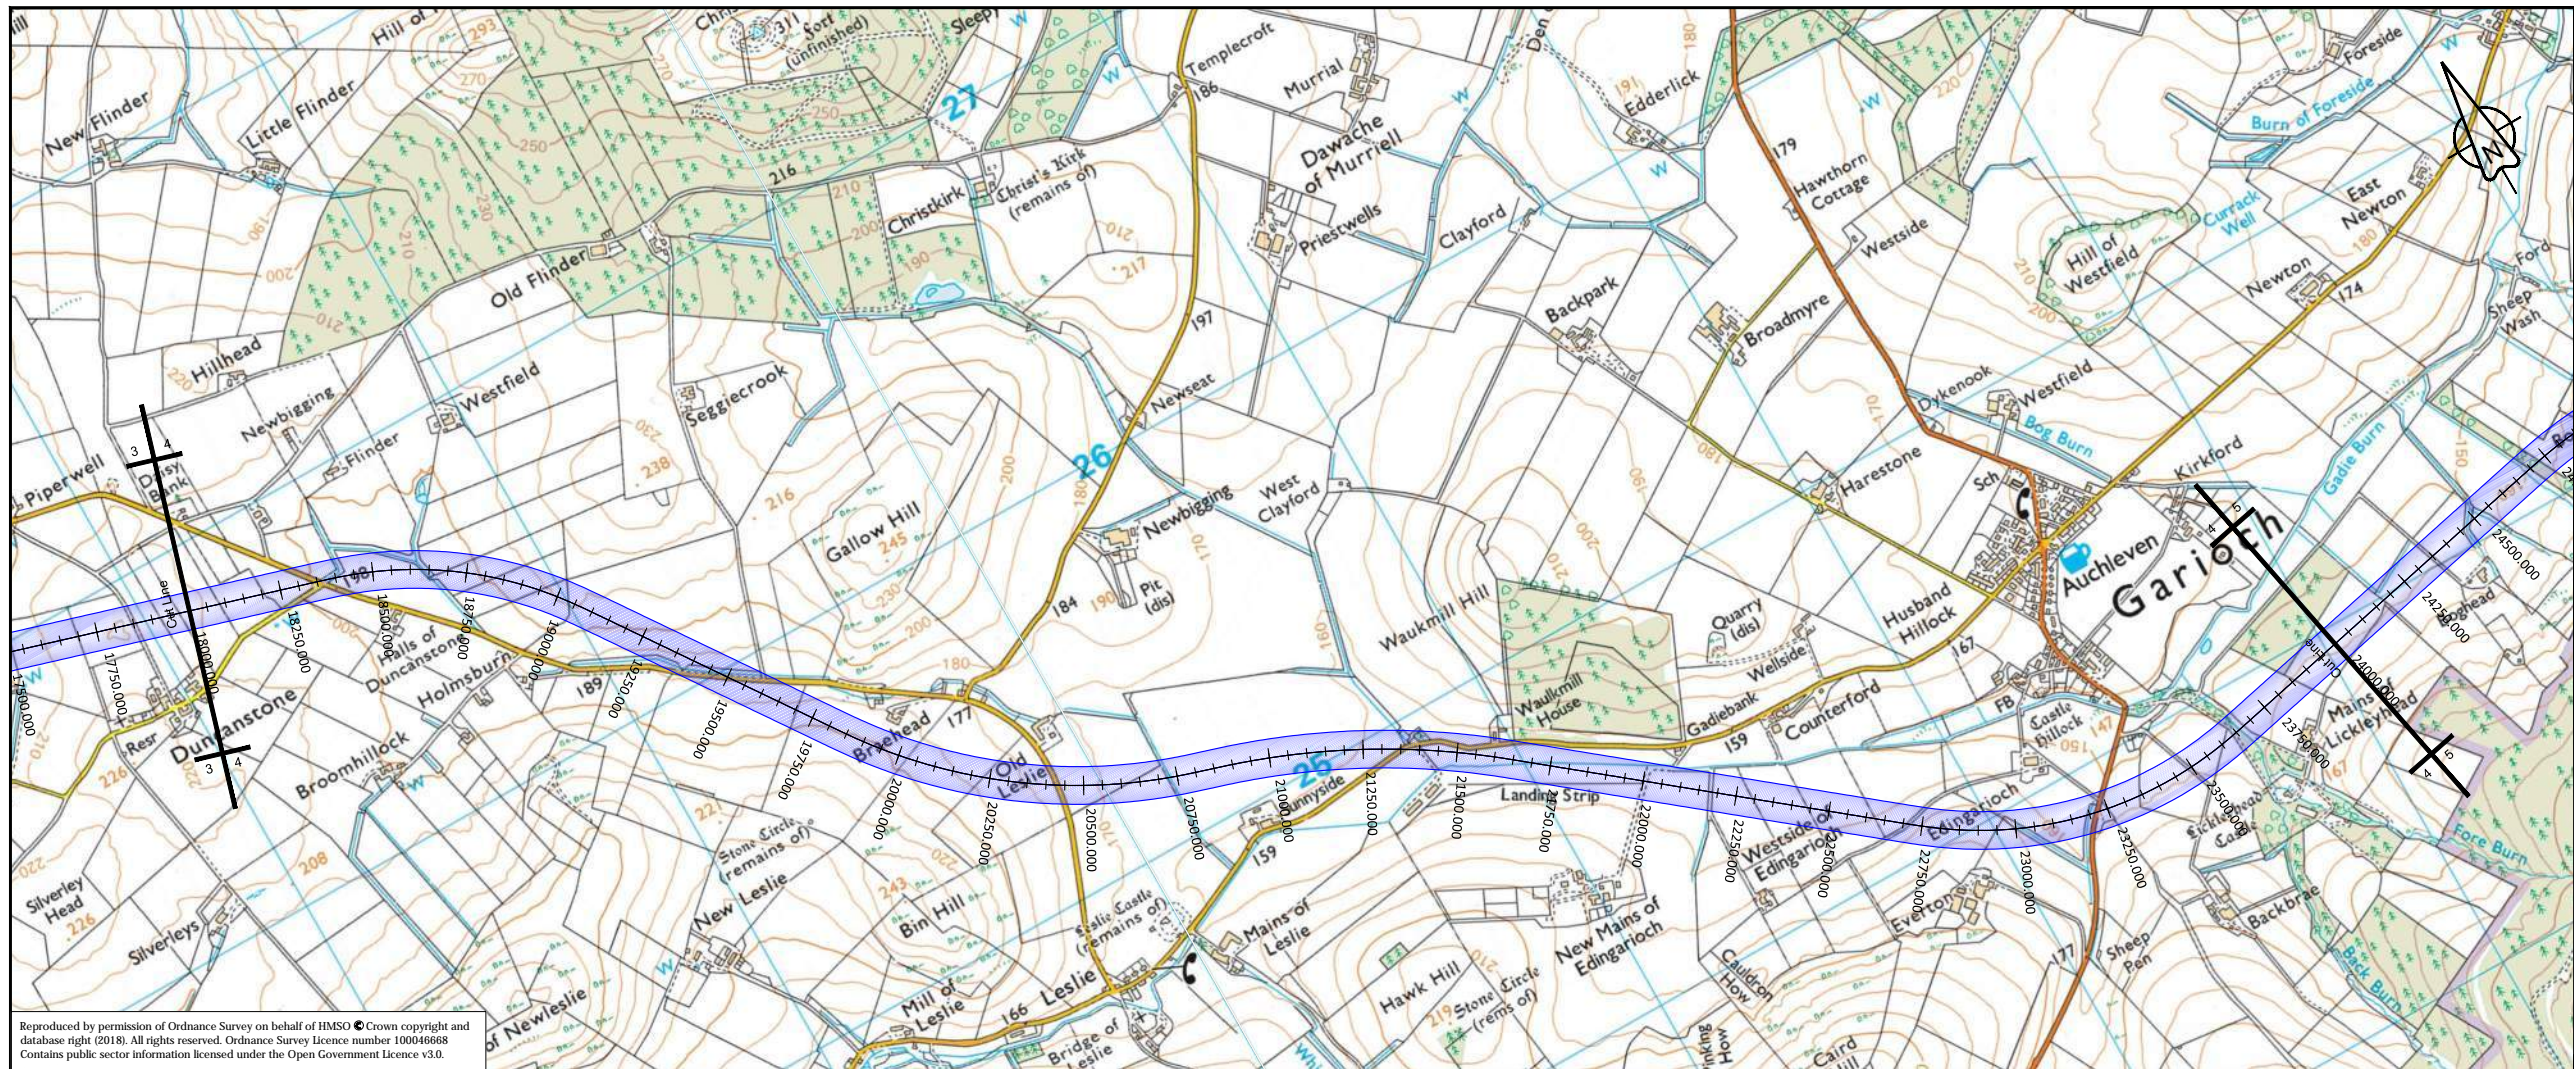

Reproduced by permission of Ordnance Survey on behalf of HMSO © Crown copyright and database right (2018). All rights reserved. Ordnance Survey Licence number 100046668. Contains public sector information licensed under the Open Government Licence v3.0.


CN01\_001- LONGSECTION  
SCALE: H 1:10000, V 1:2000. DATUM=152.000

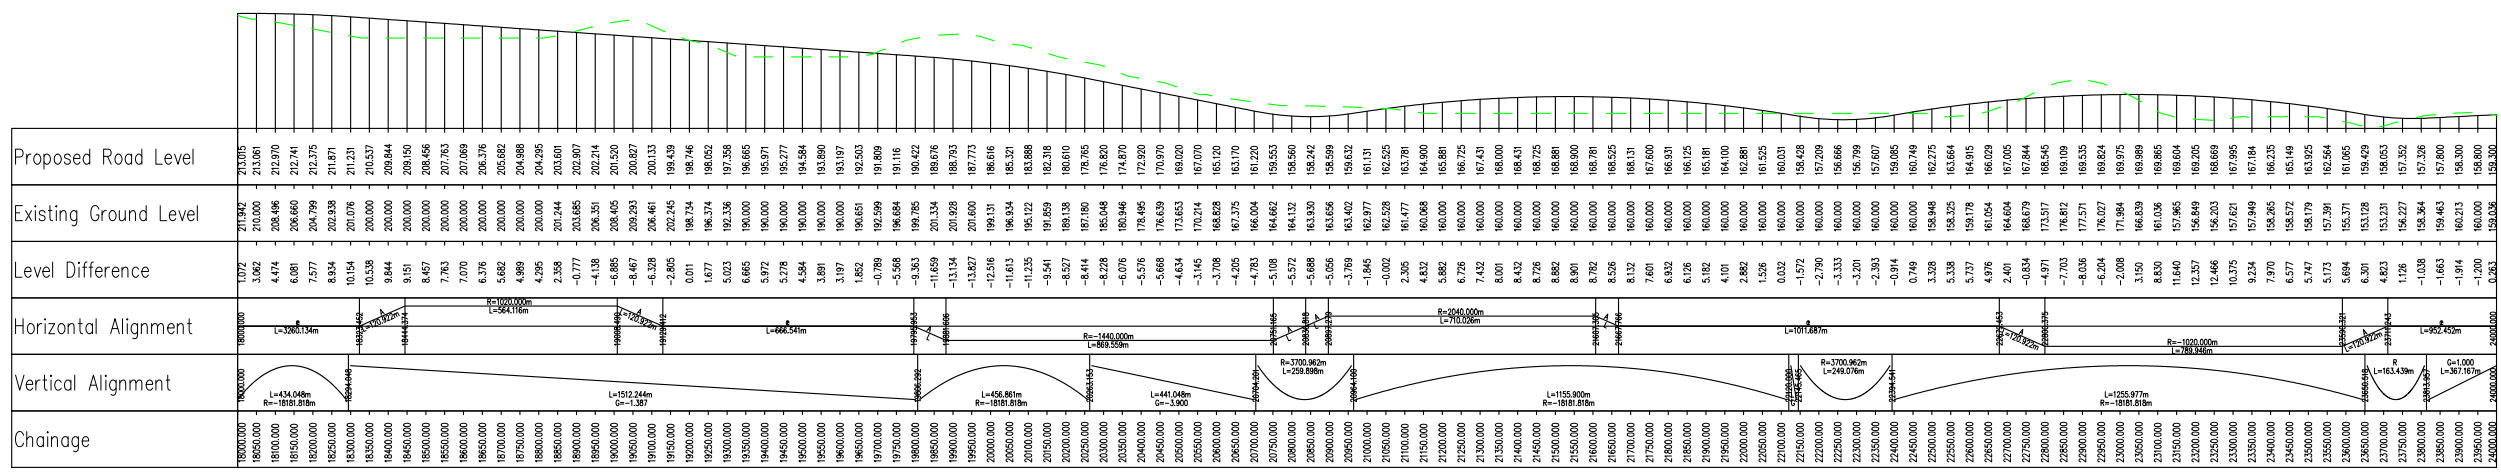

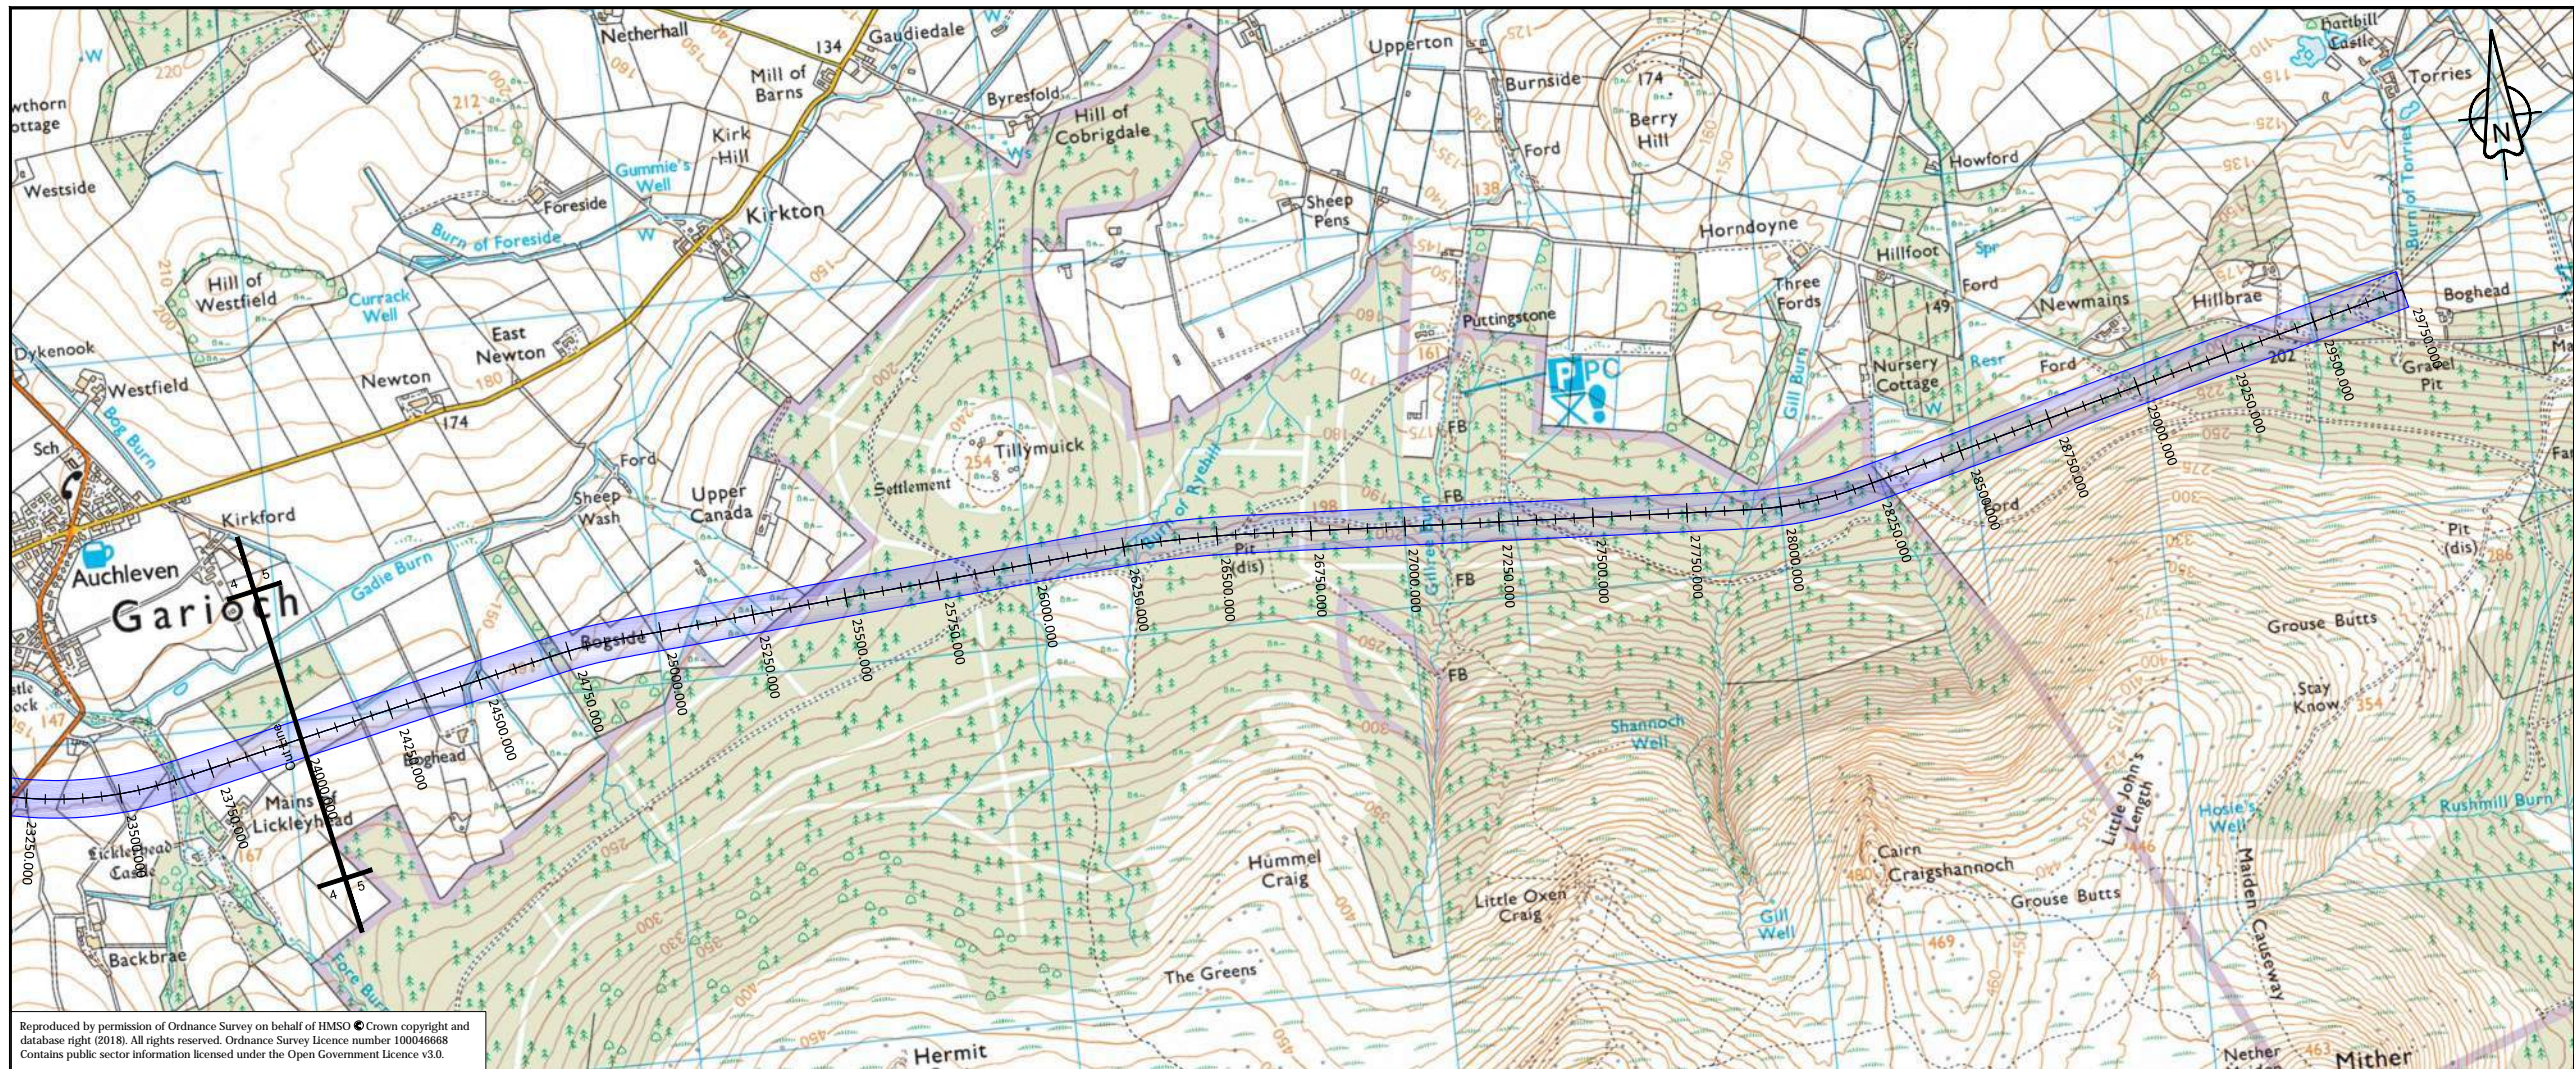

Reproduced by permission of Ordnance Survey on behalf of HMSO © Crown copyright and database right (2018). All rights reserved. Ordnance Survey Licence number 100046668  
 Contains public sector information licensed under the Open Government Licence v3.0.

CN01\_001- LONGSECTION  
 SCALE: H 1:10000, V 1:2000. DATUM=153.000

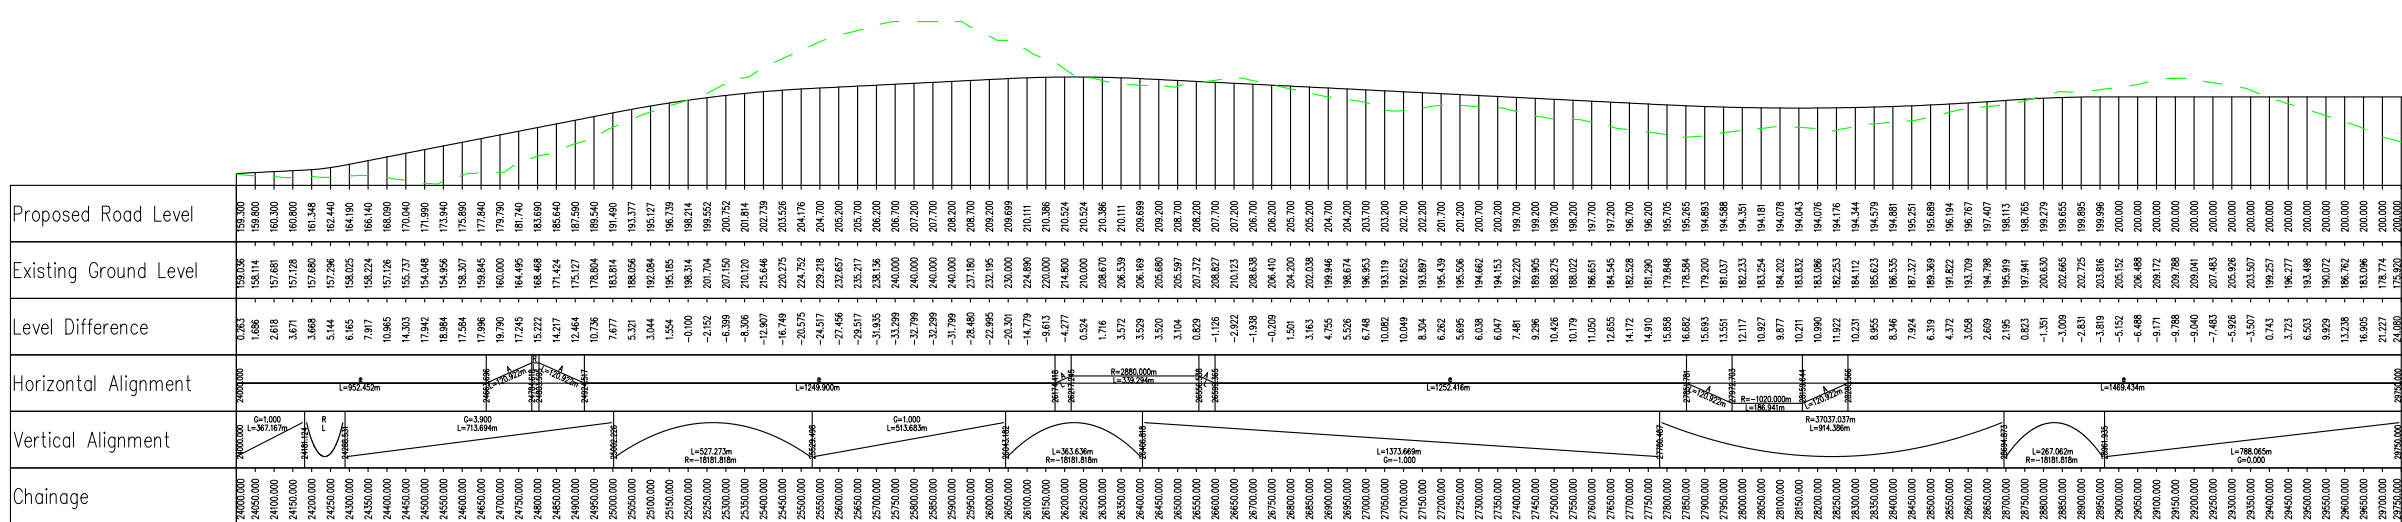

P01	Fit For Information - First Fix Alignment				
	SM	GK	CL	CB	GMacD
	02/03/18	02/03/18	02/03/18	02/03/18	02/03/18
Revision	Revision details				
	Created	Checked	Reviewed	Approved	Authorised
	dd/mm/yy	dd/mm/yy	dd/mm/yy	dd/mm/yy	dd/mm/yy

Designer  
 Precision House  
 McNeil Drive  
 Motherwell  
 ML1 4UR



Client  
 58 Port Dundas Road  
 Glasgow  
 G4 0HF




Project Name  
 A96 Dualling East of Huntly to Aberdeen

Drawing Title  
 CN01\_001 First Fix Alignment  
 Plan and Profile  
 Sheet 5 of 5

Project Ref. No.	Stage	Scale: 1:10000H 1:2000V @ A1
250002-92	2	Dimensions: m

Drawing Number	Project	Originator	Volume
CC	A96PEA	- AMAR - HGN -	
Location		Type	Role
		- DR-CH -	001105

Suitability	Suitability Description	Revision
S2	Fit For Information	P01

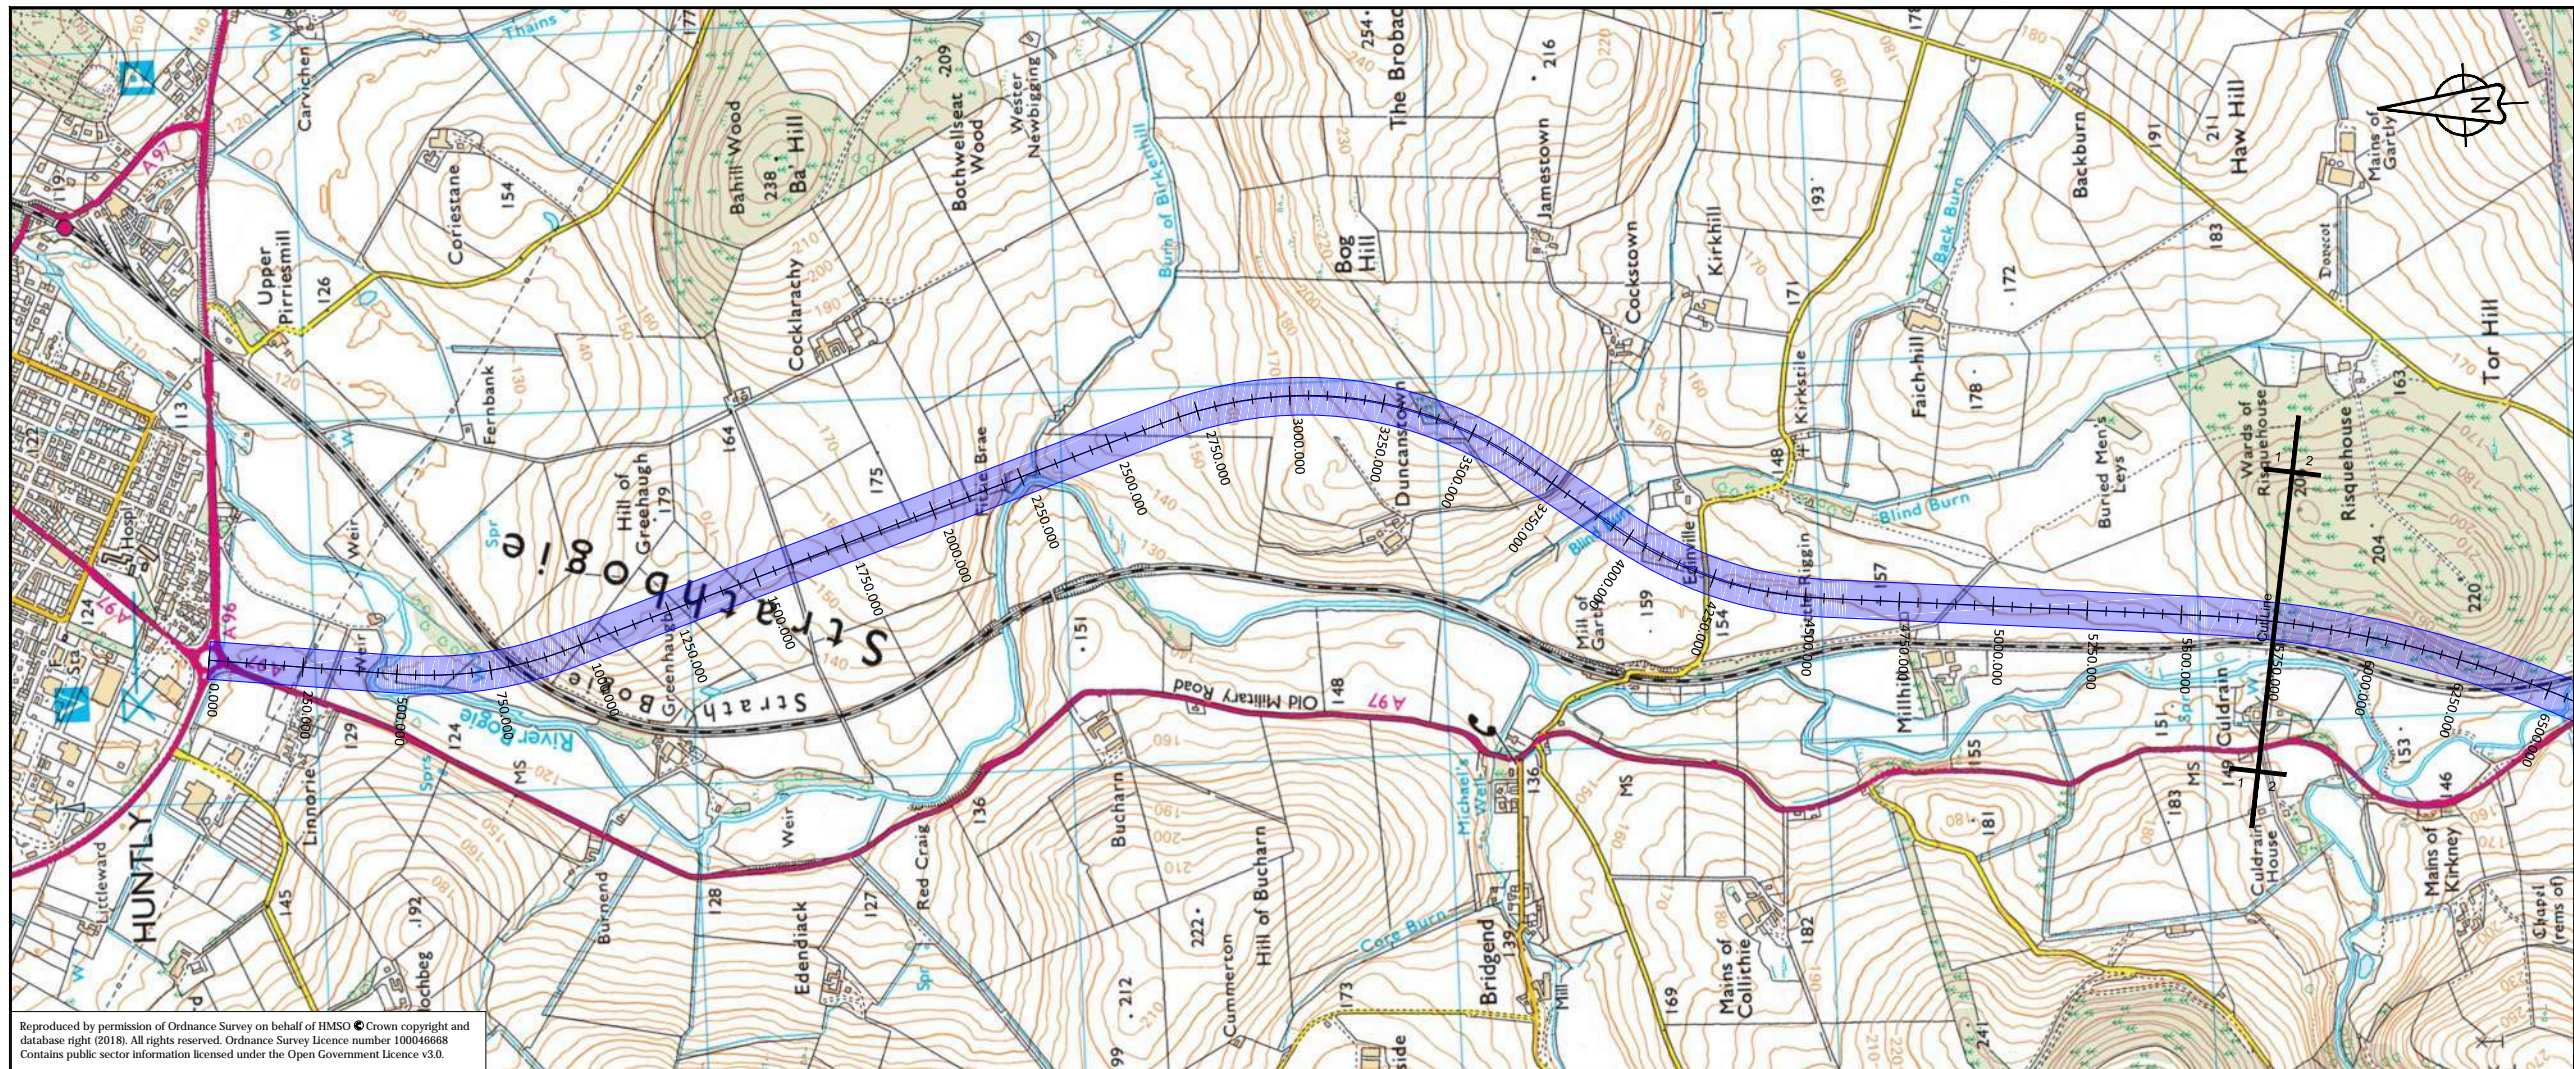

Reproduced by permission of Ordnance Survey on behalf of HMSO © Crown copyright and database right (2018). All rights reserved. Ordnance Survey Licence number 100046668  
 Contains public sector information licensed under the Open Government Licence v3.0.

CN01\_002- LONGSECTION  
 SCALE: H 1:10000, V 1:2000, DATUM= 119.000

