


Reproduced by permission of Ordnance Survey on behalf of HMSO.
© Crown copyright and database right (2017). All rights reserved.
Ordnance Survey Licence number 100046668.

BN+01_003 - LONGSECTION
SCALE: H 1:1000,V 1:200. DATUM: 40.000

 

Proposed Road Level	81.719 79.718 77.717 1.679 -0.321			
Existing Ground Level	81.719 78.983 76.718 74.717 72.716 70.715 68.714 66.713 64.712 62.711 60.710 58.709 56.708 54.707 52.706 50.705 48.704 46.703 44.702 42.701 40.700 38.700 36.700 34.700 32.700 30.700 28.700 26.700 24.700 22.700 20.700 18.700 16.700 14.700 12.700 10.700 8.700 6.700 4.700 2.700 0.700 -1.321			
Level Difference	0.000 0.735 0.999 1.263 99.735 100.000			
Horizontal Alignment	R: 2880.000 L: 2193.992	R: 5000.000 L: 1597.009	R: 2880.000 L: 1209.863	R: 1020.000 L: 1741.786
Vertical Alignment	G = -4.003% L = 230.977	R = 10000.000 K = 110.000 L = 791.638	R = 18200.000 K = 162.000 L = 1520.397	R = 20000.000 K = 200.000 L = 1674.169
Chainage	0+000 0+050 0+100 0+150 0+200 0+250 0+300 0+350 0+400 0+450 0+500 0+550 0+600 0+650 0+700 0+750 0+800 0+850 0+900 0+950 1+000 1+050 1+100 1+150 1+200 1+250 1+300 1+350 1+400 1+450 1+500 1+550 1+600 1+650 1+700 1+750 1+800 1+850 1+900 1+950 2+000 2+050 2+100 2+150 2+200 2+250 2+300 2+350 2+400 2+450 2+500 2+550 2+600 2+650 2+700 2+750 2+800 2+850 2+900 2+950 3+000 3+050 3+100 3+150 3+200 3+250 3+300 3+350 3+400 3+450 3+500 3+550 3+600 3+650 3+700 3+750 3+800 3+850 3+900 3+950 4+000 4+050 4+100 4+150 4+200 4+250 4+300 4+350 4+400 4+450 4+500 4+550 4+600 4+650 4+700 4+750 4+800 4+850 4+900 4+950 5+000 5+050 5+100 5+150 5+200 5+250 5+300 5+350 5+400 5+450 5+500 5+550 5+600			

P01	Fit For Information - First Fix Alignments	KB	RO	FM	GW	AGF
		23/02/18	23/02/18	23/02/18	19/04/18	19/04/18
Revision	Created	Checked	Reviewed	Approved	Authorised	
	dd/mm/yy	dd/mm/yy	dd/mm/yy	dd/mm/yy	dd/mm/yy	

Designer
Precision House
McNeil Drive
Mothenwell
ML1 4UR



Client
58 Port Dundas Road
Glasgow
G4 0HF




Project Name
A96 Dualling East of Huntly to
Aberdeen

Drawing Title
BN+01-003 First Fix Alignment
Plan and Profile
Sheet 1 of 2

Project Ref. No.	Stage	Scale: 1:1000H 1:2000V @ A1
250002-92	2	Dimensions: M


Drawing Number
Project
A96PEA - AMAR - HGN -
CB -DR-CH- 011301
Location | Type | Role | Number

Suitability	Suitability Description	Revision
S2	Fit For Information	P01

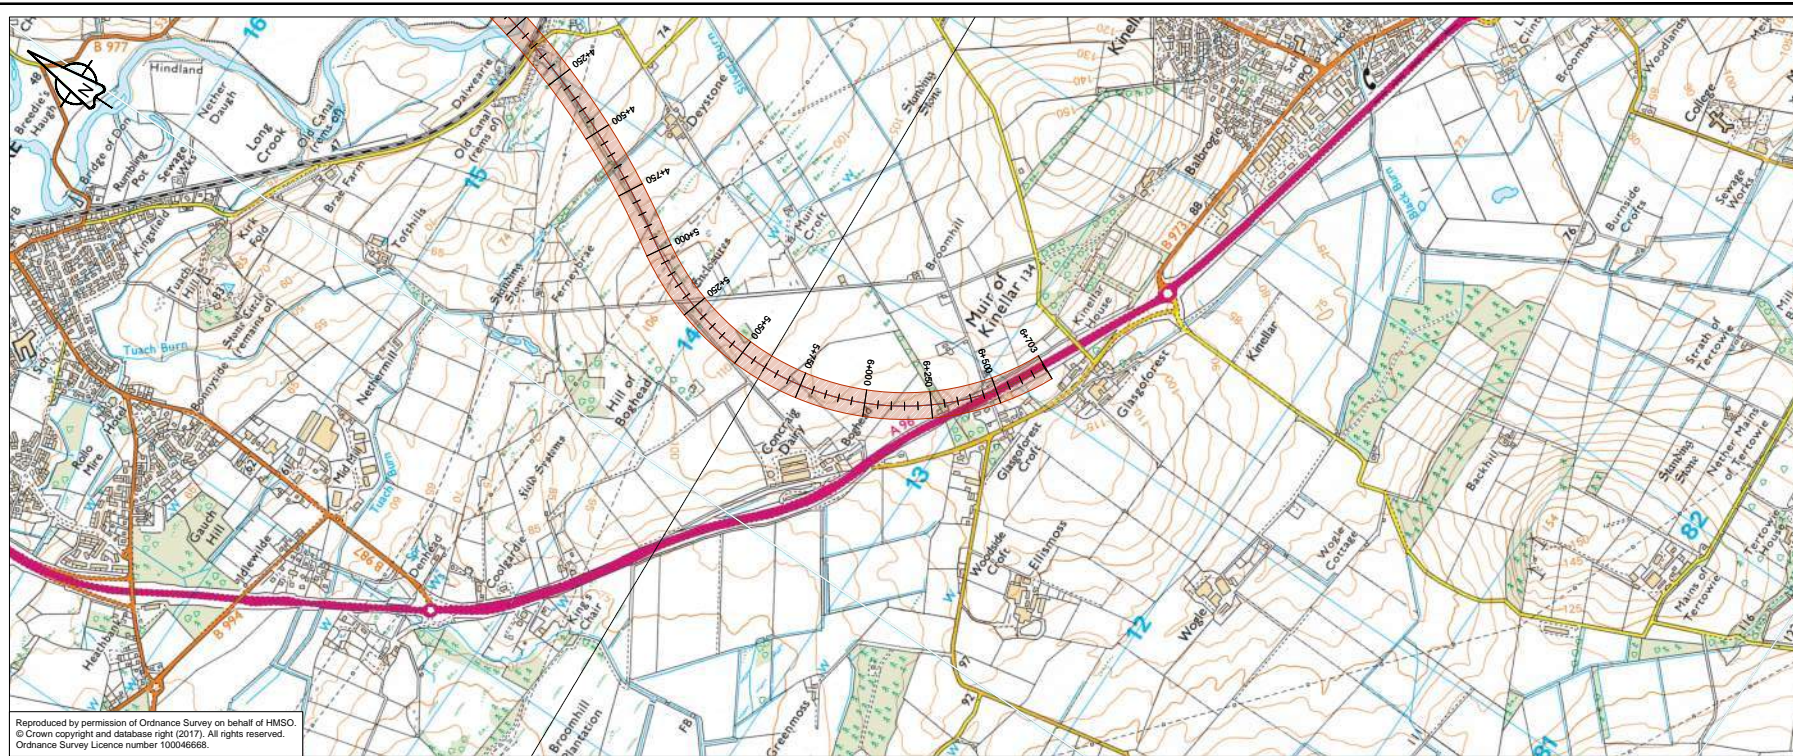

Reproduced by permission of Ordnance Survey on behalf of HMSO.
© Crown copyright and database right (2017). All rights reserved.
Ordnance Survey Licence number 100046668.

BN+01_003 - LONGSECTION
SCALE: H 1:1000, V 1:200. DATUM: 40.000

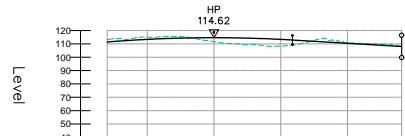

Chainage	Proposed Road Level	Existing Ground Level	Level Difference
6+620	114.425	113.175	1.250
6+650	114.425	114.000	0.825
6+700	114.324	114.324	0.000
6+750	114.188	115.188	-0.814
6+800	113.375	113.375	0.000
6+850	113.325	115.320	-1.995
6+900	114.175	115.535	-1.360
6+950	114.575	114.175	0.400
6+1000	114.625	113.116	1.509
6+1050	114.574	111.684	2.890
6+1100	114.424	110.368	4.056
6+1150	114.174	109.700	4.474
6+1200	113.374	108.508	4.865
6+1250	112.237	108.376	3.861
6+1300	111.650	109.043	2.607
6+1350	111.063	111.260	-0.197
6+1400	110.063	113.741	-3.678
6+1450	109.888	112.273	-1.150
6+1500	109.888	110.438	0.950
6+1550	109.301	110.438	-0.950
6+1600	108.714	110.197	-1.483
6+1650	108.714	109.588	-0.874
6+1700	108.714	109.588	-0.874

Revision	Fit For Information - First Fix Alignments				
	KB	RO	FM	GW	AGF
P01	23/02/18	23/02/18	23/02/18	19/04/18	19/04/18
Revision details	Created	Checked	Reviewed	Approved	Authorised
	dd/mm/yy	dd/mm/yy	dd/mm/yy	dd/mm/yy	dd/mm/yy

Designer
Precision House
McNeil Drive
Mothenwell
ML1 4UR

Client
58 Port Dundas Road
Glasgow
G4 0HF


Project Name
A96 Dualling East of Huntly to Aberdeen

Drawing Title
BN+01-003 First Fix Alignment Plan and Profile
Sheet 2 of 2

Project Ref. No.	Stage	Scale
250002-92	2	1:1000H 1:2000V @ A1
Dimensions		M


Drawing Number
Project
A96PEA - AMAR - HGN -
Location
CB -DR-CH- 011302

Suitability	Suitability Description	Revision
S2	Fit For Information	P01

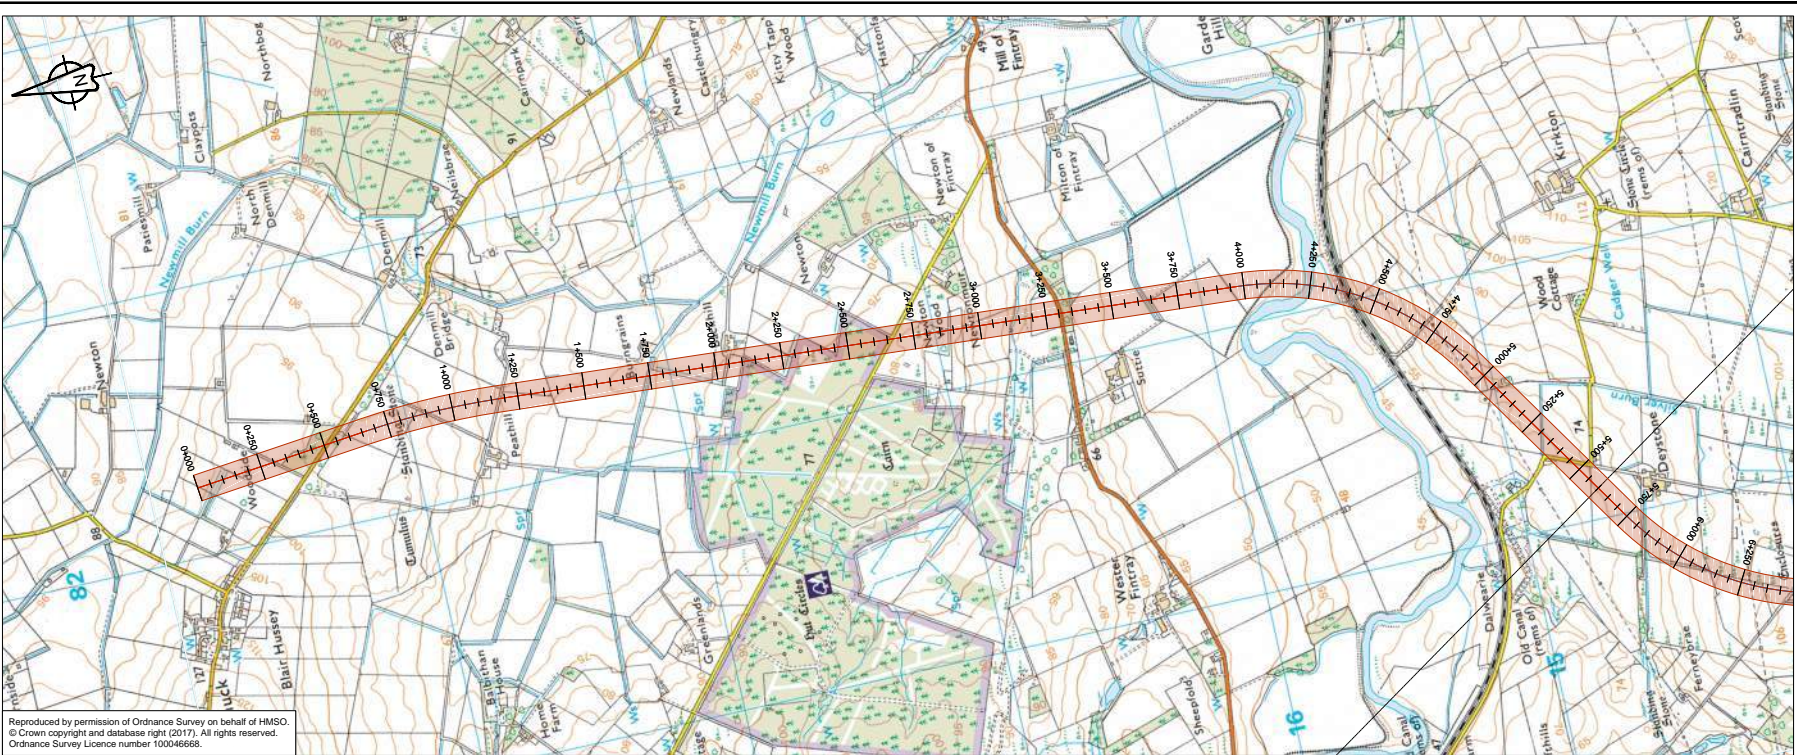


Reproduced by permission of Ordnance Survey on behalf of HMSO. © Crown copyright and database right (2017). All rights reserved. Ordnance Survey Licence number 100046668.

BN+01.004 - LONGSECTION
SCALE: H 1:1000, V 1:200. DATUM: 40.000

 


Proposed Ground Level	99.588 99.881 100.036 99.855 99.679 99.285 98.754 98.085 96.539 95.225 94.025 92.852 91.189 89.792 88.000 85.940 84.088 82.235 80.383 78.530 76.678 74.826 72.974 71.121 69.268 0.707 -1.146 -2.899 -4.652 1668.249 -1669.999 -1671.752 -1673.505 -1675.258 -1677.011 -1678.764 -1680.517 -1682.270 -1684.023 -1685.776 -1687.529 -1689.282 -1691.035 -1692.788 -1694.541 -1696.294 -1698.047 -1699.799 -1701.552 -1703.305 1918.924 -192
-----------------------	---

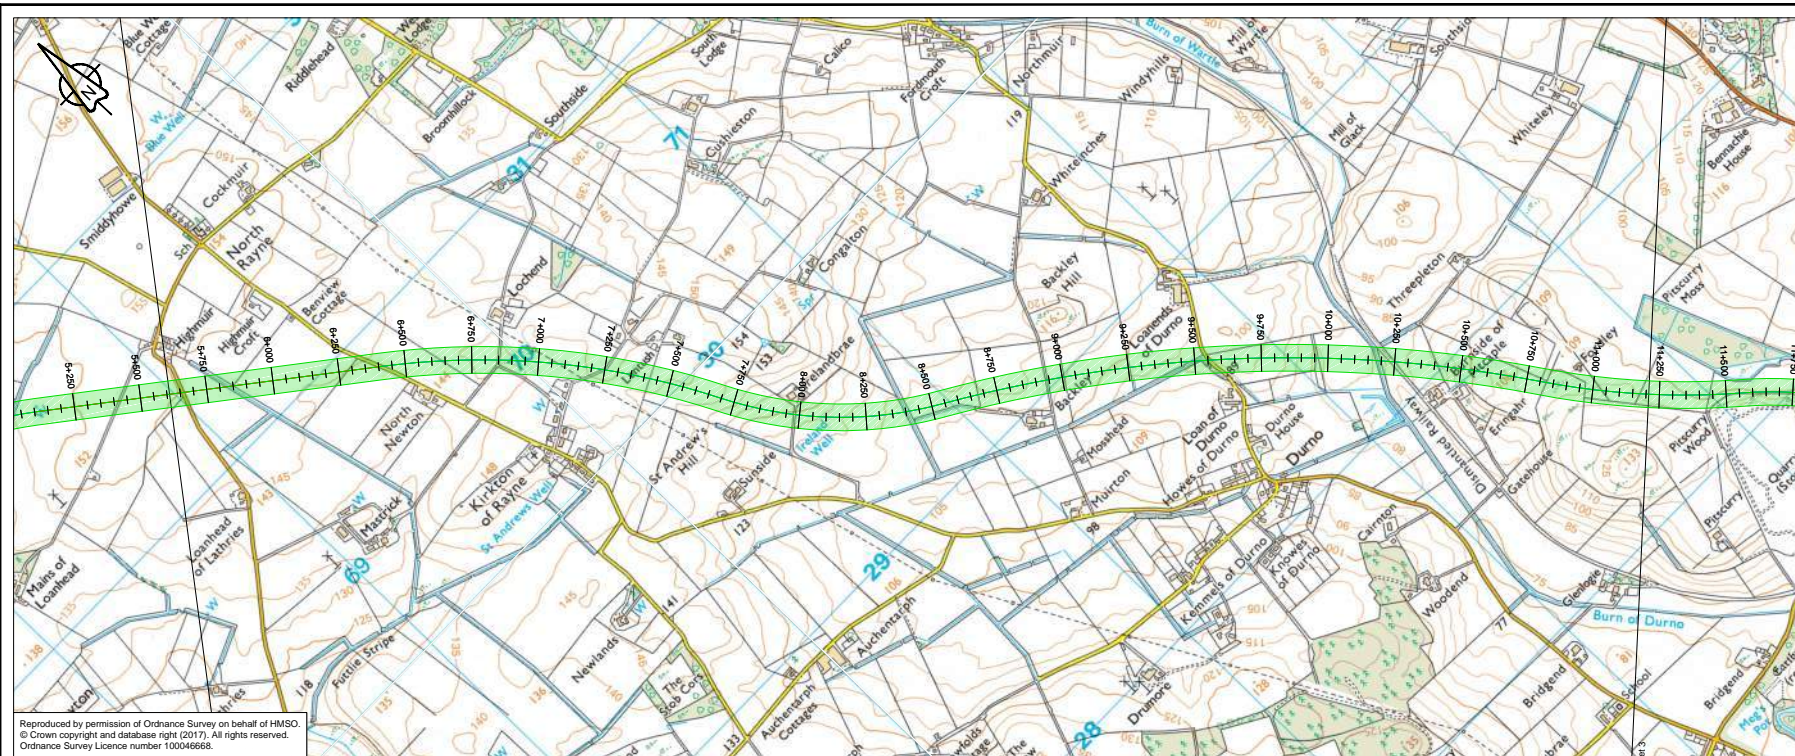


Reproduced by permission of Ordnance Survey on behalf of HMSO.
© Crown copyright and database right (2017). All rights reserved.
Ordnance Survey Licence number 100046668.


D02_001 - LONGSECTION
SCALE: H 1:10000, V 1:2000. DATUM: 60.000

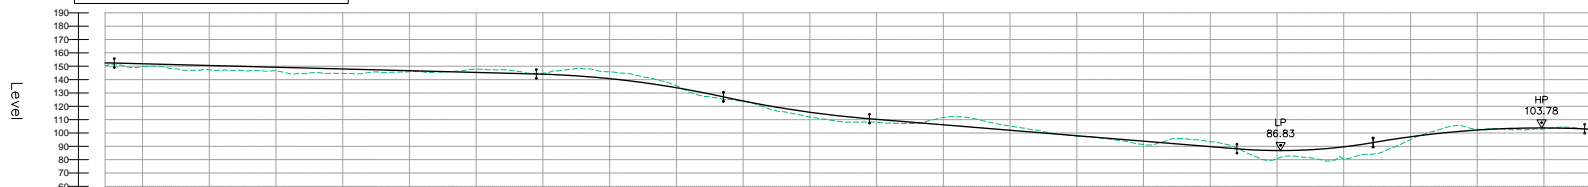

Proposed Road Level	152.925 152.325 152.076 151.819 151.559 151.300 151.043 150.784 150.526 150.268 150.009 149.750 149.492 149.234 148.976 148.717 148.458 148.200 147.942 147.684 147.425 147.167 146.909 45.257 45.000 44.742 44.484 0.108 -0.150 -0.408 -0.666 91.740 -92.000 -92.258 -92.516 99.740 -100.000 -100.258 -100.516 107.740 -108.000 -108.258 -108.516 115.740 -116.000 -116.258 -116.516 123.740 -124.000 -124.258 -124.516 131.740 -132.000 -132.258 -132.516 139.740 -140.000 -140.258 -140.516 147.740 -148.000 -148.258 -148.516 155.740 -156.000 -156.258 -156.516 163.740 -164.000 -164.258 -164.516 171.740 -172.000 -172.258 -172.516 179.740 -180.000 -180.258 -180.516 187.740 -188.000 -188.258 -188.516 -188.774 -189.032 -189.290 -189.548 -189.806 -190.064 -190.322 -190.580 -190.838 -191.096 -191.354 -191.612 -191.870 -192.128 -192.386 -192.644 -192.902 -193.160 -1
---------------------	---

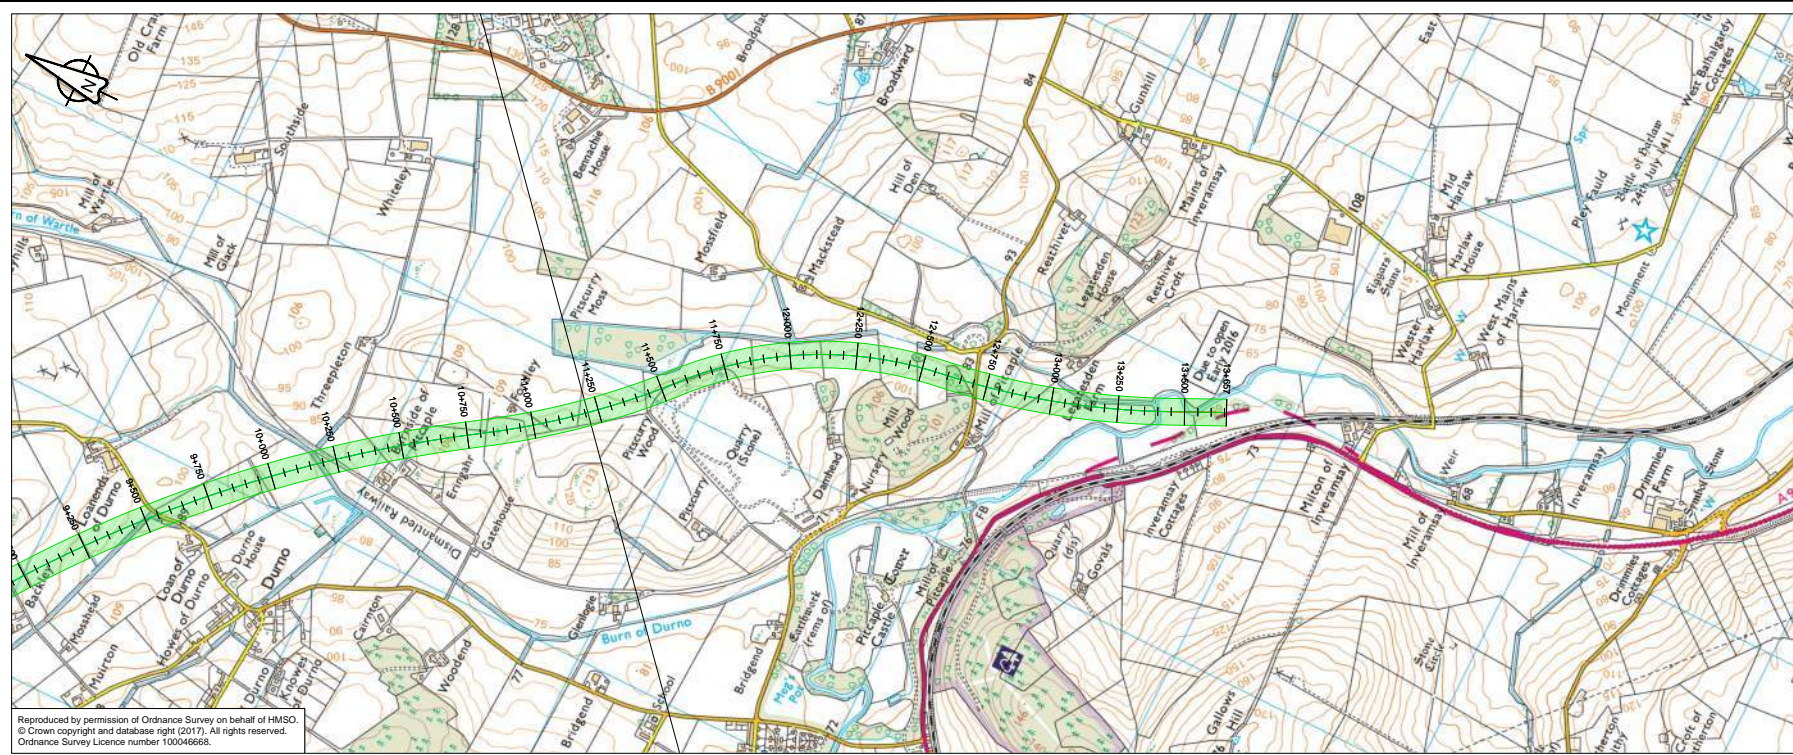

Reproduced by permission of Ordnance Survey on behalf of HMSO.
© Crown copyright and database right (2017). All rights reserved.
Ordnance Survey Licence number 100046668.

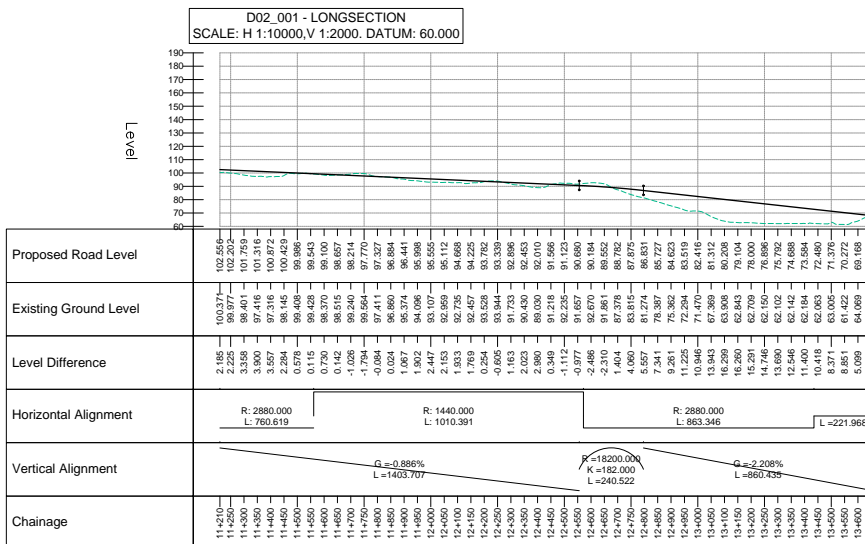

Revision details					
Revision	Created	Checked	Reviewed	Approved	Authorised
P01	KB	RO	FM	GW	AGF
	23/02/18	23/02/18	23/02/18	19/04/18	19/04/18

Designer
Precision House
McNeil Drive
Motherwell
ML1 4UR

Client
58 Port Dundas Road
Glasgow
G4 0HF


Project Name
A96 Dualling East of Huntly to
Aberdeen

Drawing Title
D02-001 First Fix Alignment
Plan and Profile
Sheet 3 of 3

Project Ref. No. 250002-92
Stage 2
Scale: 1:10000H 1:2000V @ A1
Dimensions: M


Drawing Number
Project | Originator | Volume |
A96PEA - AMAR - HGN -
CD - DR - CH - 002103
Location | Type | Role | Number

Suitability	Suitability Description	Revision
S2	Fit for Information	P01

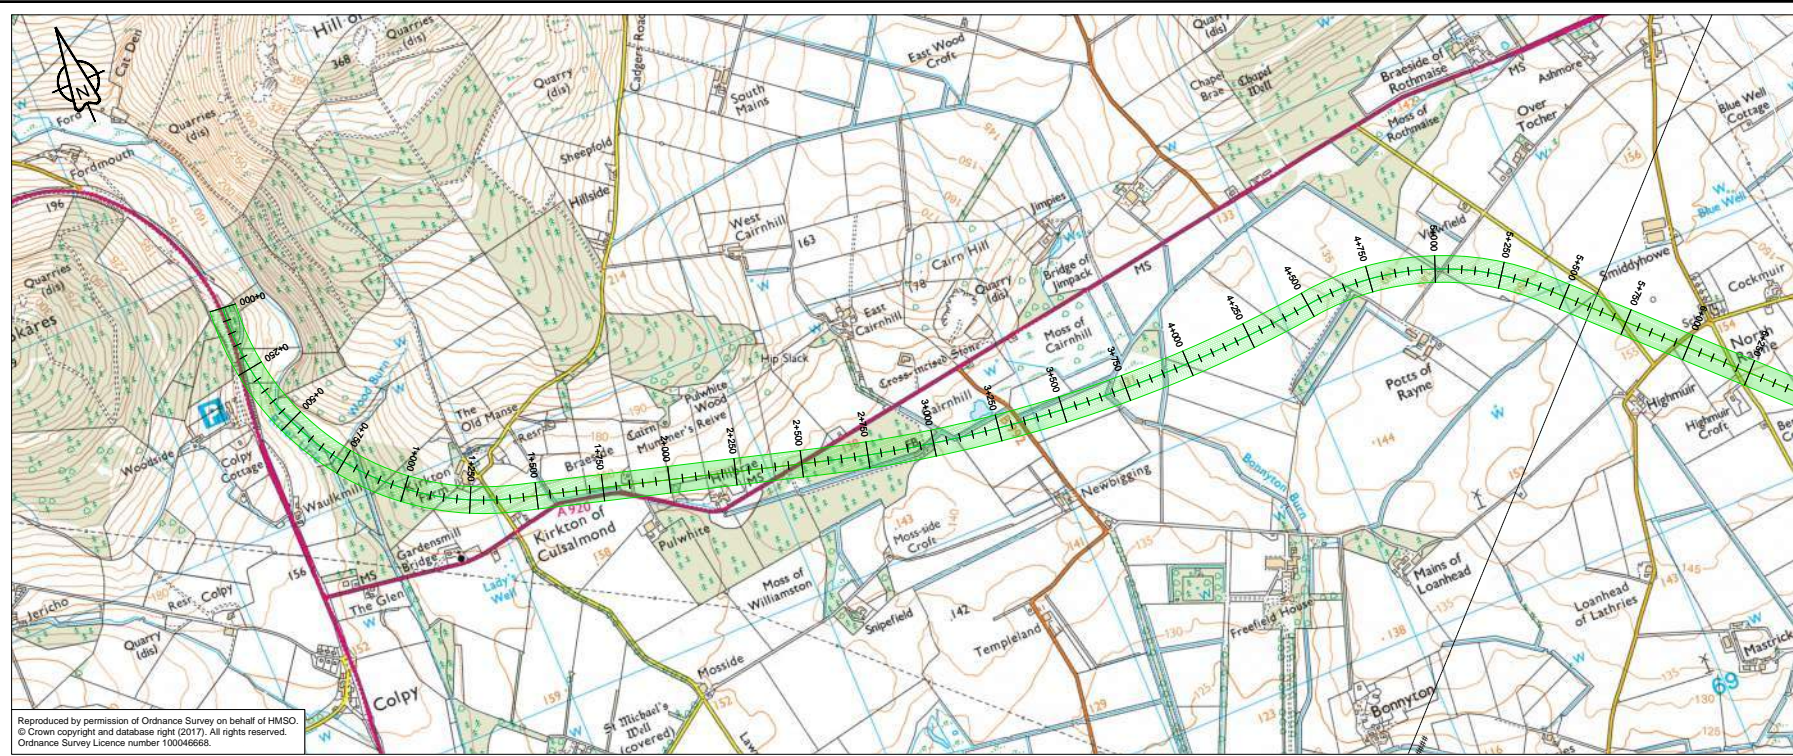

Reproduced by permission of Ordnance Survey on behalf of HMSO.
© Crown copyright and database right (2017). All rights reserved.
Ordnance Survey Licence number 100046668.

D02_002 - LONGSECTION
SCALE: H 1:10000, V 1:2000. DATUM: 60.000

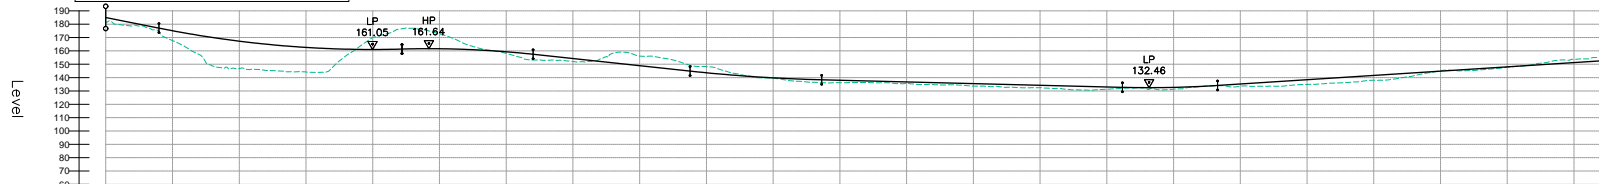

Proposed Road Level	186.000 181.741 183.026 178.671 181.026 177.627 173.967 177.026 172.380 171.594 170.033 168.589 167.287 165.040 164.105 163.294 162.609 162.048 161.599 161.116 160.655 160.119 159.599 159.000 158.331 157.600 156.815 156.000 155.155 154.280 153.375 152.440 151.475 150.440 149.365 148.250 147.105 145.930 144.725 143.480 142.205 140.890 139.545 138.170 136.765 135.330 133.865 132.460 131.015 129.540 128.035 126.500 124.935 123.340 121.715 120.060 118.385 116.690 114.975 113.230 111.465 109.680 107.875 106.050 104.205 102.330 100.435 98.510 96.555 94.570 92.555 90.510 88.435 86.330 84.205 82.050 79.865 77.640 75.385 73.100 70.785 68.440 66.065 63.660 61.225 58.760 56.265 53.740 51.185 48.600 46.000 43.375 40.725 38.050 35.350 32.625 29.875 27.100 24.300 21.475 18.625 15.750 12.850 9.925 7.000 4.075 1.150 -1.775 -4.800 -7.875 -10.900 -13.875 -16.800 -19.675 -22.500 -25.275 -28.000 -30.675 -33.300 -35.875 -38.400 -40.875 -43.300 -45.675 -48.000 -50.275 -52.500 -54.675 -56.800 -58.875 -60.900 -62.875 -64.800 -66.675 -68.500 -70.275 -72.000 -73.675 -75.300 -76.875 -78.400 -79.875 -81.300 -82.675 -84.000 -85.275 -86.500 -87.675 -88.800 -89.875 -90.900 -91.875 -92.800 -93.675 -94.500 -95.275 -96.000 -96.675 -97.300 -97.875 -98.400 -98.875 -99.300 -99.675 -100.000
Existing Ground Level	181.741 178.671 177.627 173.967 172.380 171.594 170.033 168.589 167.287 165.040 164.105 163.294 162.609 162.048 161.599 161.116 160.655 160.119 159.599 159.000 158.331 157.600 156.815 156.000 155.155 154.280 153.375 152.440 151.475 150.440 149.365 148.250 147.105 145.930 144.725 143.480 142.205 140.890 139.545 138.170 136.765 135.330 133.865 132.460 131.015 129.540 128.035 126.500 124.935 123.340 121.715 120.060 118.385 116.690 114.975 113.230 111.465 109.680 107.875 106.050 104.205 102.330 100.435 98.510 96.555 94.570 92.555 90.510 88.435 86.330 84.205 82.050 79.865 77.640 75.385 73.100 70.785 68.440 66.065 63.660 61.225 58.760 56.265 53.740 51.185 48.600 46.000 43.375 40.725 38.050 35.350 32.625 29.875 27.100 24.300 21.475 18.625 15.750 12.850 9.925 7.000 4.075 1.150 -1.775 -4.800 -7.875 -10.900 -13.875 -16.800 -19.675 -22.500 -25.275 -28.000 -30.675 -33.300 -35.875 -38.400 -40.875 -43.300 -45.675 -48.000 -50.275 -52.500 -54.675 -56.800 -58.875 -60.900 -62.875 -64.800 -66.675 -68.500 -70.275 -72.000 -73.675 -75.300 -76.875 -78.400 -79.875 -81.300 -82.675 -84.000 -85.275 -86.500 -87.675 -88.800 -89.875 -90.900 -91.875 -92.800 -93.675 -94.500 -95.275 -96.000 -96.675 -97.300 -97.875 -98.400 -98.875 -99.300 -99.675 -100.000
Level Difference	3.285 2.064 1.364 3.059 3.059 14.364 20.749 20.890 16.797 16.300 19.749 19.138 18.693 18.400 18.122 18.122 4.884 -2.037 -8.917 -11.668 -14.849 -13.766 -3.803 -3.048 -1.295 1.187 3.122 3.595 2.279 1.316 -1.649 -7.228 -7.167 -7.820 -6.114 -4.623 -3.688 1.637 0.402 2.220 1.381 1.143 1.185 1.125 1.693 4.525 1.471 1.397 1.804 1.835 1.982 2.209 1.805 2.534 2.732 2.586 1.748 0.884 0.148 0.985 0.985 2.416 3.017 3.819 3.773 3.488 4.022 3.880 4.046 3.176 2.176 0.755 0.577 0.884 0.824 0.282 0.282 -0.272 -1.517 -2.649 -2.312 -2.138 -1.862 -1.662
Horizontal Alignment	R: 1020.000 L: 1420.333 L=1159.878 R: 5000.000 L: 1993.294 R: 1020.000 L: 914.454 L=1925.617
Vertical Alignment	G = -4.0000% L = 199.279 R = 20000.000 K = 200.000 L = 910.671 R = 16200.000 K = 182.000 L = 490.834 G = -2.144% L = 587.966 R = 30000.000 K = 300.000 L = 493.253 G = -0.499% L = 1126.491 R = 20000.000 K = 200.000 L = 956.238 G = 1.282% L = 1501.294
Chainage	0+000 0+050 0+100 0+150 0+200 0+250 0+300 0+350 0+400 0+450 0+500 0+550 0+600 0+650 0+700 0+750 0+800 0+850 0+900 0+950 1+000 1+050 1+100 1+150 1+200 1+250 1+300 1+350 1+400 1+450 1+500 1+550 1+600 1+650 1+700 1+750 1+800 1+850 1+900 1+950 2+000 2+050 2+100 2+150 2+200 2+250 2+300 2+350 2+400 2+450 2+500 2+550 2+600 2+650 2+700 2+750 2+800 2+850 2+900 2+950 3+000 3+050 3+100 3+150 3+200 3+250 3+300 3+350 3+400 3+450 3+500 3+550 3+600 3+650 3+700 3+750 3+800 3+850 3+900 3+950 4+000 4+050 4+100 4+150 4+200 4+250 4+300 4+350 4+400 4+450 4+500 4+550 4+600 4+650 4+700 4+750 4+800 4+850 4+900 4+950 5+000 5+050 5+100 5+150 5+200 5+250 5+300 5+350 5+400 5+450 5+500 5+550 5+600

P01	Revision details				
	KB	RO	FM	GW	AGF
	23/02/18	23/02/18	23/02/18	19/04/18	19/04/18
Revision	Revision details				
	Created	Checked	Reviewed	Approved	Authorised
	dd/mm/yy	dd/mm/yy	dd/mm/yy	dd/mm/yy	dd/mm/yy

Designer
Precision House
McNeil Drive
Motherwell
ML1 4UR

Client
58 Port Dundas Road
Glasgow
G4 0HF


Project Name
A96 Dualling East of Huntly to
Aberdeen

Drawing Title
D02-002 First Fix Alignment
Plan and Profile
Sheet 1 of 3

Project Ref. No.	Stage	Scale: 1:10000H 1:2000V @ A1
250002-92	2	Dimensions: M


Drawing Number
Project | Originator | Volume |
A96PEA - AMAR - HGN -
CD - DR - CH - 002201
Location | Type | Role | Number

Suitability	Suitability Description	Revision
S2	Fit for Information	P01

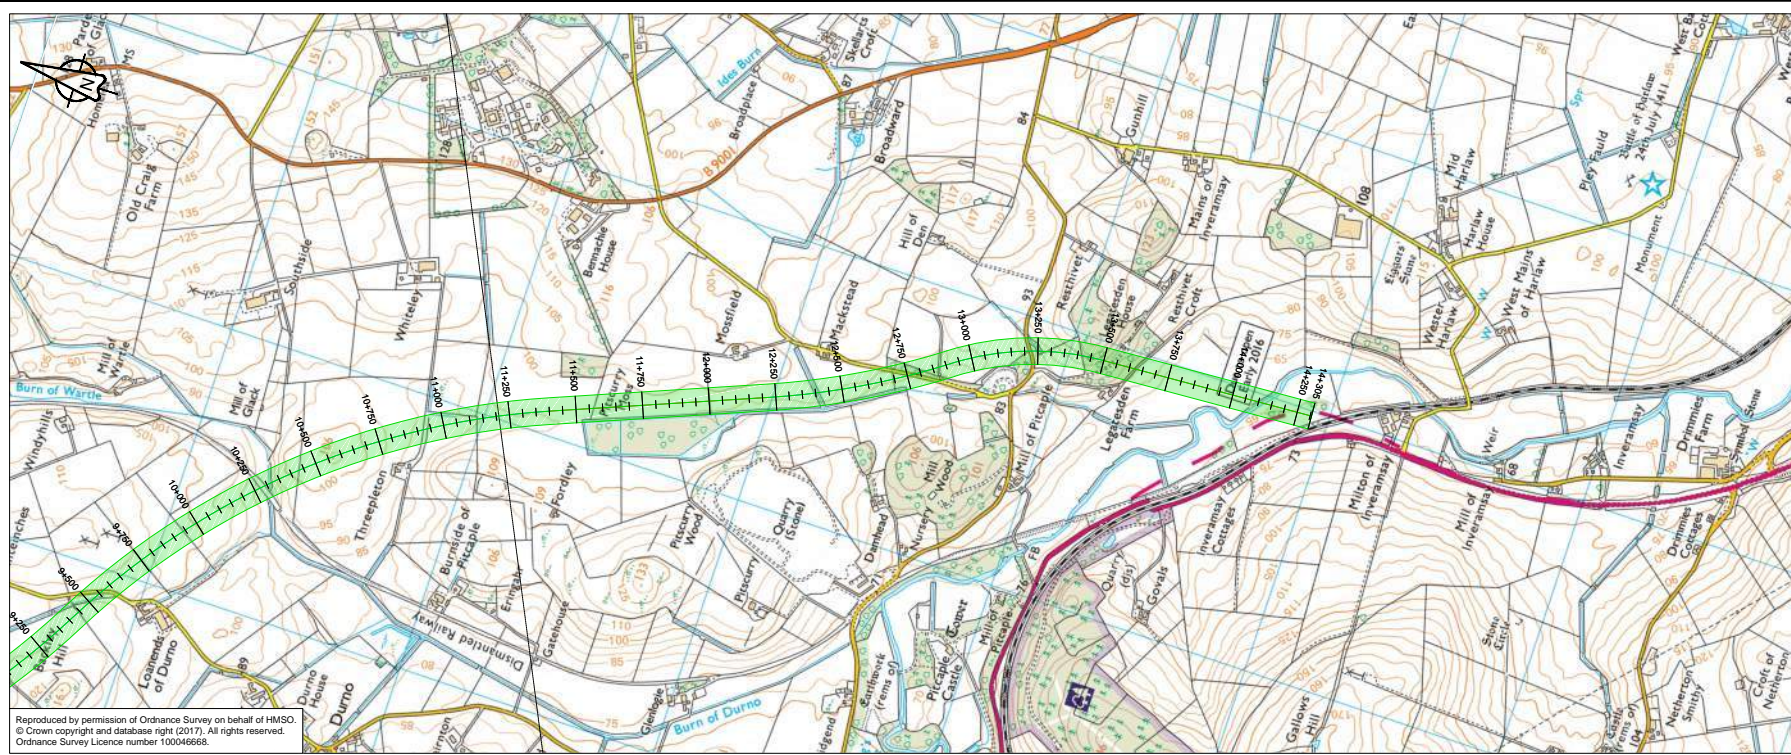


Reproduced by permission of Ordnance Survey on behalf of HMSO.
© Crown copyright and database right (2017). All rights reserved.
Ordnance Survey Licence number 100046668.

D02_002 - LONGSECTION
SCALE: H 1:10000,V 1:2000. DATUM: 60.000

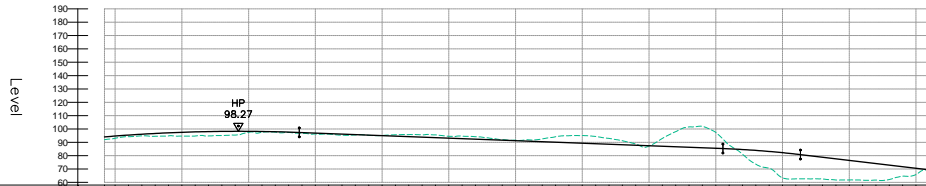


Proposed Road Level	94.073 94.716 95.443 96.088 96.732 97.376 409.716 409.800
Existing Ground Level	91.952 93.085 94.287 95.489 96.688 97.827 98.957 100.085 101.212 102.338 103.463 104.587 105.710 106.832 107.953 109.073 110.192 111.310 112.427 113.543 114.658 115.772 116.885 118.000 119.115 805.955 810.000 814.000 818.000 1530

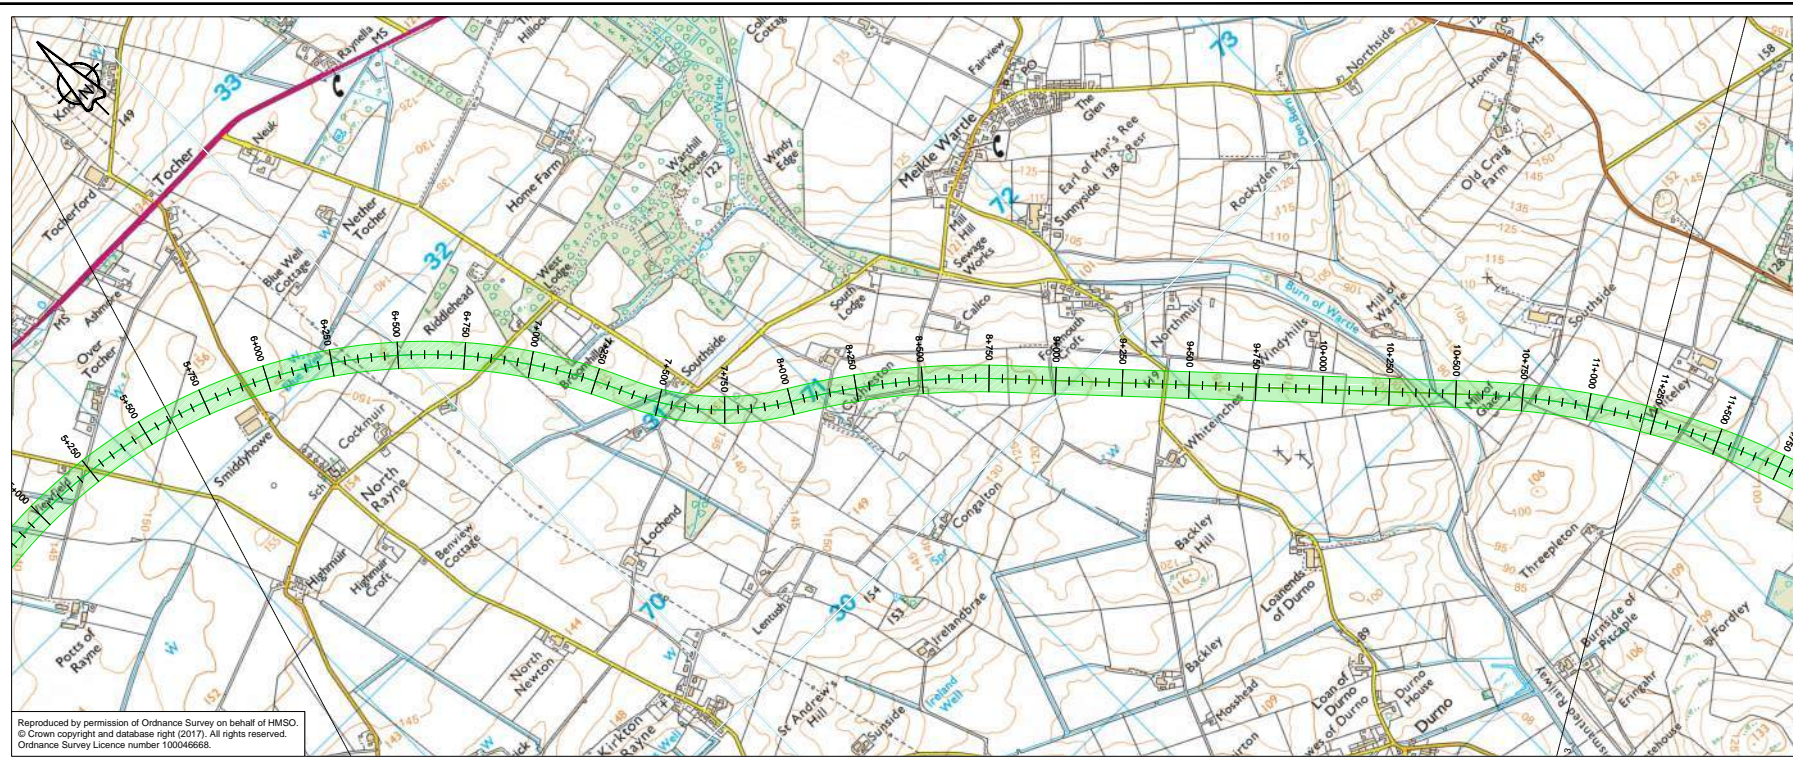


Reproduced by permission of Ordnance Survey on behalf of HMSO.
© Crown copyright and database right (2017). All rights reserved.
Ordnance Survey Licence number 100046668.

D02_003 - LONGSECTION
SCALE: H 1:10000, V 1:2000. DATUM: 60.000

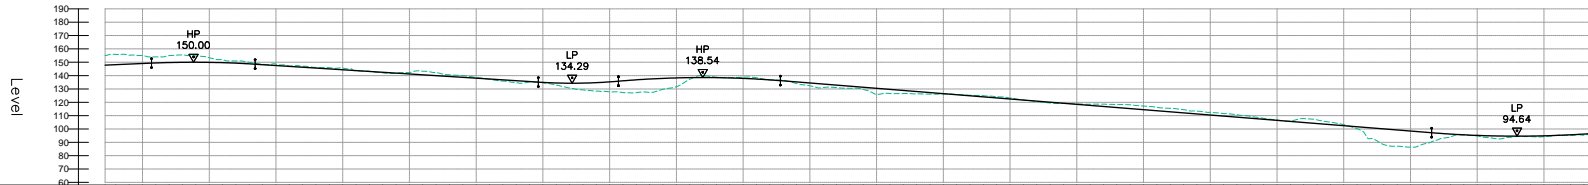


Proposed Road Level	147.814 148.161 155.853 148.594 149.022 149.452 149.882 149.954 149.999 149.954 149.877 149.809 149.741 148.184 147.551 148.917 147.115 147.000 146.283 145.650 145.018 144.382 143.749 143.115 143.481 142.847 142.213 90.225 90.591 90.957 139.635 139.999 140.365 140.731 266.635 266.999 267.365 267.731 329.585 330.000
Existing Ground Level	147.814 148.161 155.853 148.594 149.022 149.452 149.882 149.954 149.999 149.954 149.877 149.809 149.741 148.184 147.551 148.917 147.115 147.000 146.283 145.650 145.018 144.382 143.749 143.115 143.481 142.847 142.213 90.225 90.591 90.957 139.635 139.999 140.365 140.731 160.861 161.231 161.597 161.963 258.221

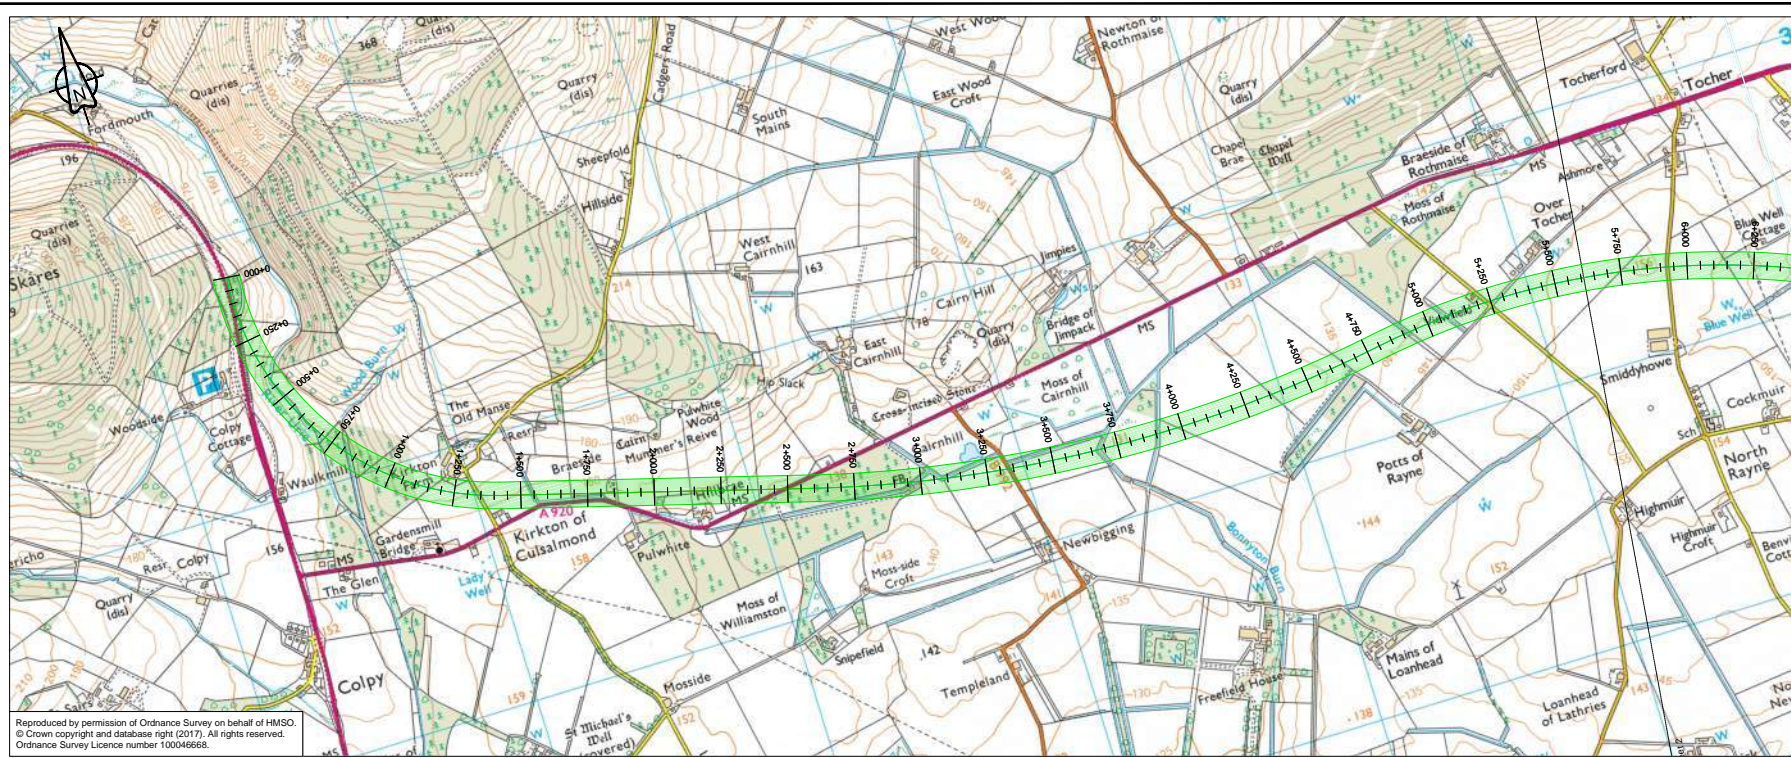

Reproduced by permission of Ordnance Survey on behalf of HMSO.
© Crown copyright and database right (2017). All rights reserved.
Ordnance Survey Licence number 100046668.

D02_004 - LONGSECTION
SCALE: H 1:10000, V 1:2000. DATUM: 60.000

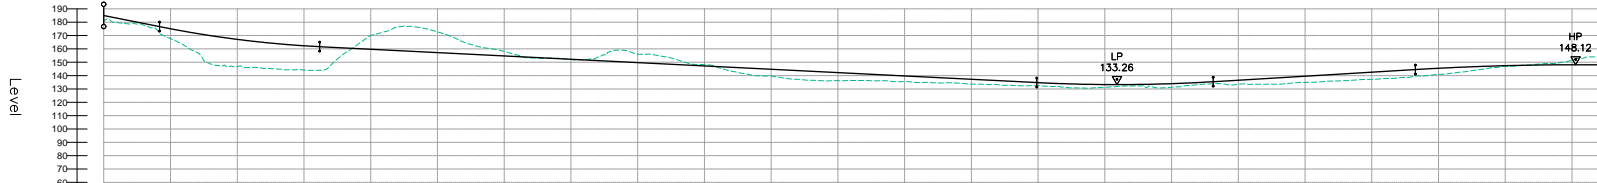

Proposed Road Level	186.026 185.026 184.026 60.026
Existing Ground Level	181.741 179.671 178.944 178.026 177.026 176.026 60.026
Level Difference	3.285 2.082 1.389 3.059 10.867 14.252 20.629 20.845 16.895 16.846 18.749 17.829 17.859 -2.901 -13.538 -17.598 4.485 -15.531 -8.663 -6.205 -3.909 -1.112 0.432 -0.312 -0.133 -2.526 -7.835 -8.832 -5.843 -4.297 0.888 5.329 6.153 6.906 3.386 3.270 3.051 2.947 2.823 2.688 2.840 2.037 1.388 1.906 2.932 2.647 1.952 1.269 1.569 2.987 4.287 4.849 4.879 5.149 5.124 5.330 5.413 5.006 4.586 3.283 0.480 0.250 -1.012 -3.449 -5.445
Horizontal Alignment	R: 1020.000 L: 1420.333 L=1159.878 R: 5000.000 L: 2215.277 R: 2880.000 L: 2941.925
Vertical Alignment	G = -4.000% L = 209.985 R = 20000.000 K = 200.000 L = 599.714 G = -1.001% L = 2886.455 R = 30000.000 K = 300.000 L = 660.612 G = 1.201% L = 757.354 R = 50000.000 K = 500.000 L = 1668.762
Chainage	0+000 0+050 0+100 0+150 0+200 0+250 0+300 0+350 0+400 0+450 0+500 0+550 0+600 0+650 0+700 0+750 0+800 0+850 0+900 0+950 1+000 1+050 1+100 1+150 1+200 1+250 1+300 1+350 1+400 1+450 1+500 1+550 1+600 1+650 1+700 1+750 1+800 1+850 1+900 1+950 2+000 2+050 2+100 2+150 2+200 2+250 2+300 2+350 2+400 2+450 2+500 2+550 2+600 2+650 2+700 2+750 2+800 2+850 2+900 2+950 3+000 3+050 3+100 3+150 3+200 3+250 3+300 3+350 3+400 3+450 3+500 3+550 3+600 3+650 3+700 3+750 3+800 3+850 3+900 3+950 4+000 4+050 4+100 4+150 4+200 4+250 4+300 4+350 4+400 4+450 4+500 4+550 4+600 4+650 4+700 4+750 4+800 4+850 4+900 4+950 5+000 5+050 5+100 5+150 5+200 5+250 5+300 5+350 5+400 5+450 5+500 5+550 5+600

P01	Revision details				
	KB	RO	FM	GW	AGF
	23/02/18	23/02/18	23/02/18	19/04/18	19/04/18
Revision	Revision details				
	Created	Checked	Reviewed	Approved	Authorised
	dd/mm/yy	dd/mm/yy	dd/mm/yy	dd/mm/yy	dd/mm/yy

Designer
Precision House
McNeil Drive
Mothenwell
ML1 4UR

Client
58 Port Dundas Road
Glasgow
G4 0HF


Project Name
A96 Dualling East of Huntly to
Aberdeen

Drawing Title
D02-004 First Fix Alignment
Plan and Profile
Sheet 1 of 3

Project Ref. No.	Stage	Scale: 1:10000H 1:2000V @ A1
250002-92	2	Dimensions: M


Drawing Number
Project | Originator | Volume |
A96PEA - AMAR - HGN -
CD - DR - CH - 002401
Location | Type | Role | Number

Suitability	Suitability Description	Revision
S2	Fit for Information	P01

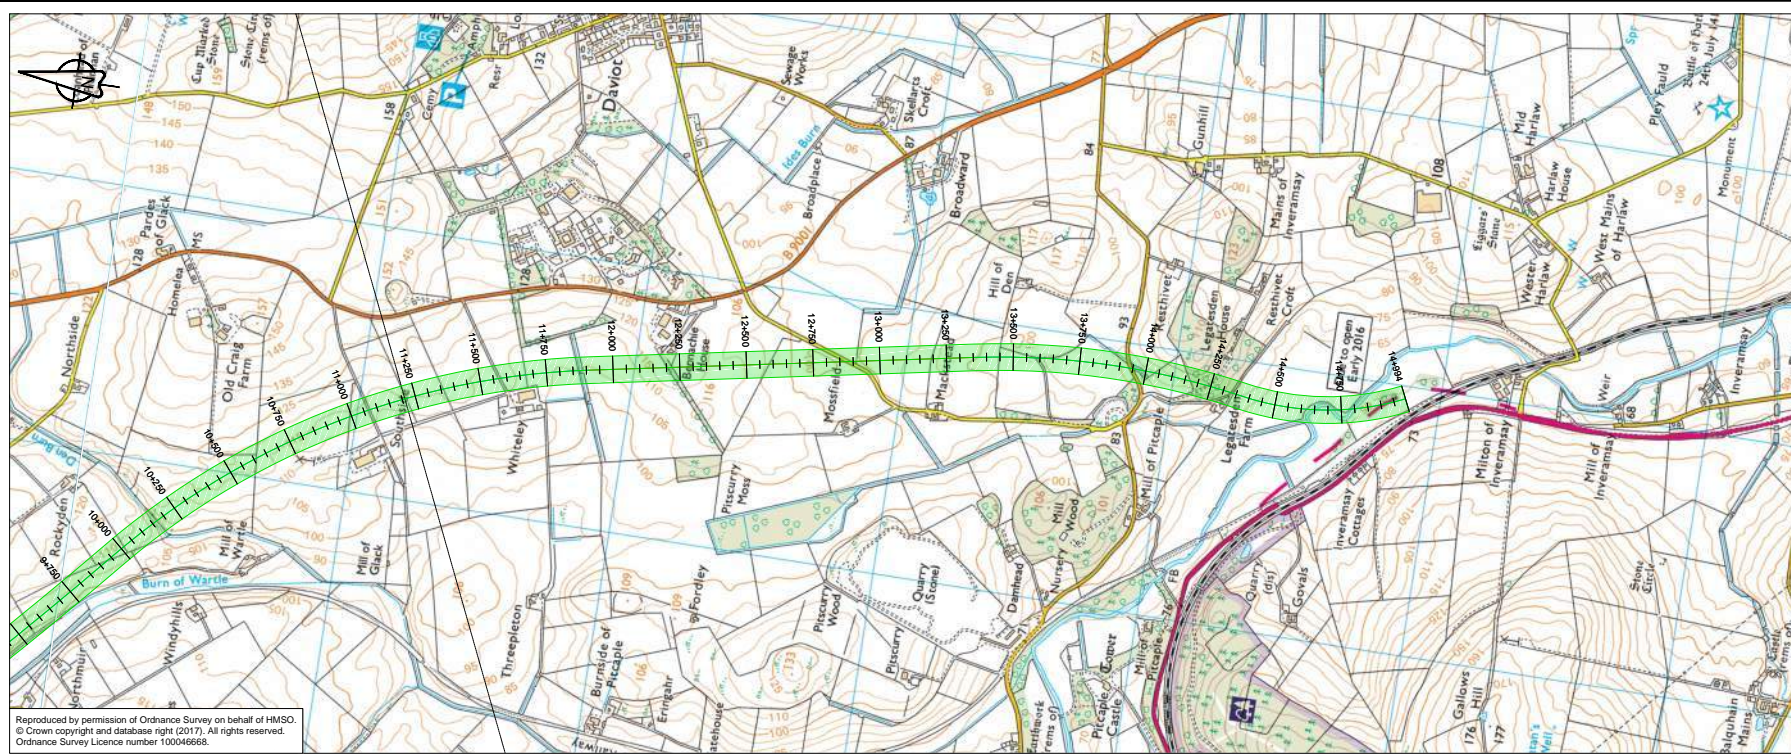


Reproduced by permission of Ordnance Survey on behalf of HMSO.
© Crown copyright and database right (2017). All rights reserved.
Ordnance Survey Licence number 100046668.

D02_004 - LONGSECTION
SCALE: H 1:10000,V 1:2000. DATUM: 60.000

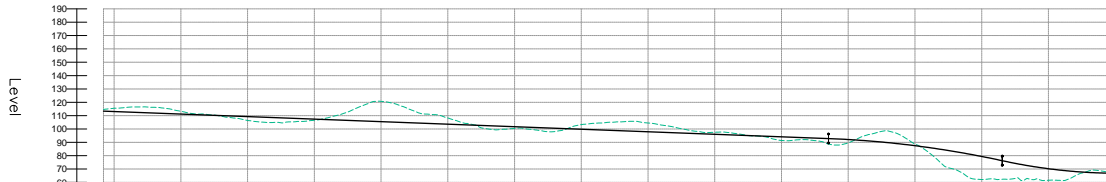


Proposed Road Level	119.405 119.105 118.533 118.105 117.726 117.347 0.236 -0.143 -0.322 -0.501 179.859 -
---------------------	--

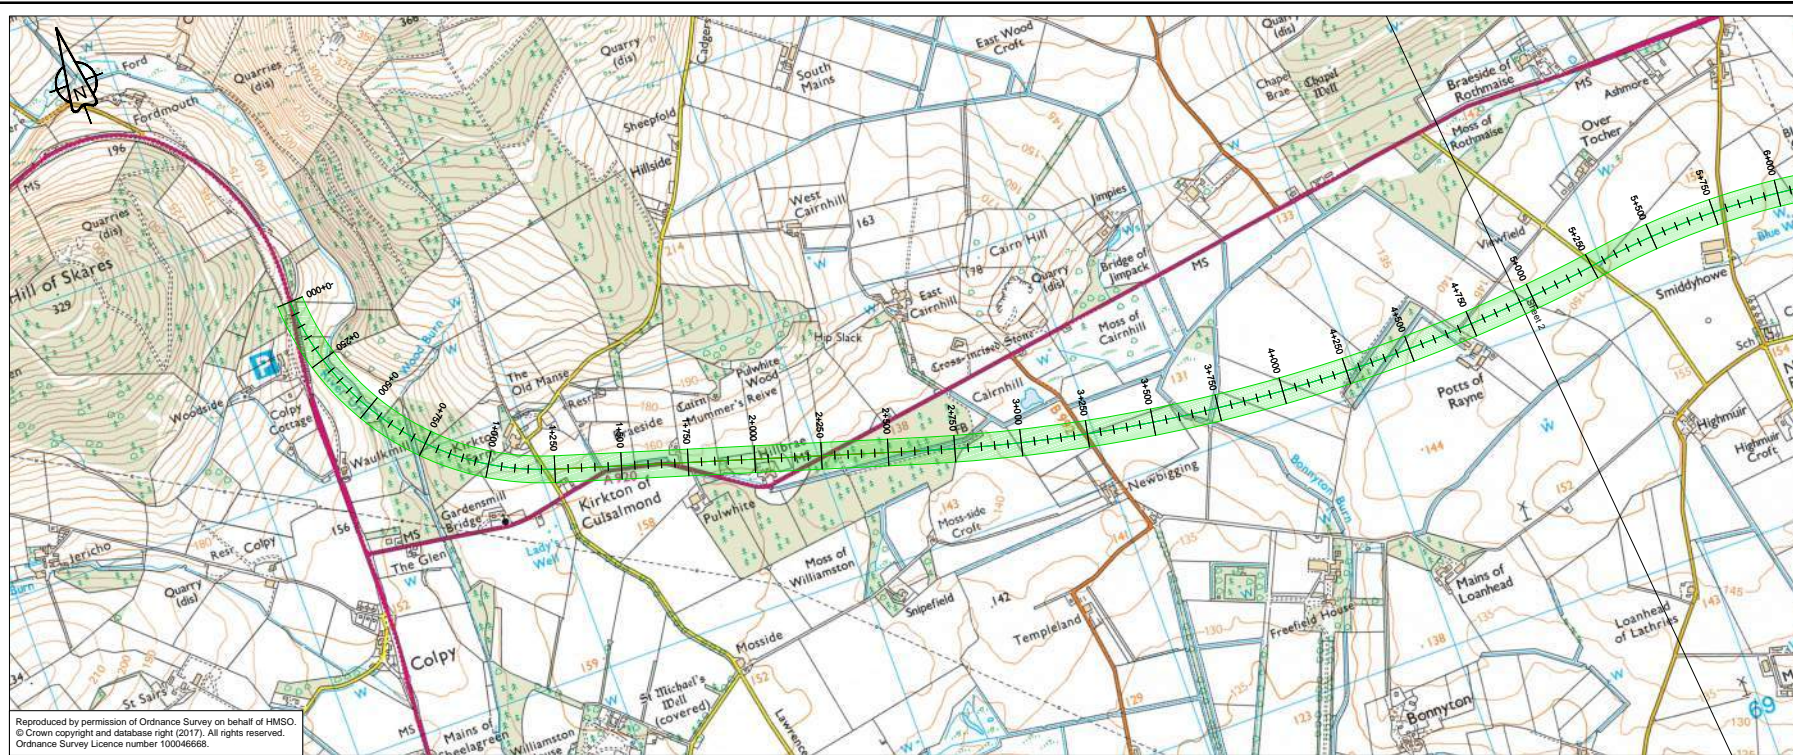


Reproduced by permission of Ordnance Survey on behalf of HMSO.
© Crown copyright and database right (2017). All rights reserved.
Ordnance Survey Licence number 100046668.

D03_001 - LONGSECTION
SCALE: H 1:10000, V 1:2000, DATUM: 130.000

 


Proposed Road Level	176.263 176.972 177.322 177.901 178.488 179.074 179.659 180.244 389.089 390.000
Existing Ground Level	176.972 177.322 177.901 180.244 180.829 181.414 257.464 258.059 258.644 259.229 259.814 260.399 260.984 261.569 262.154 262.739 263.324 263.909 264.494 265.079 265.664 266.249 266.834 267.419 267.999 268.584 269.169 329.424 329.999 330.584 331.169 518.954 520.000
Level Difference	0.710 0.650 0.590 0.530 0.470 0.410 0.350 0.290 0.230 0.170 0.110 0.050 0.000 0.050 0.110 0.170 25.670

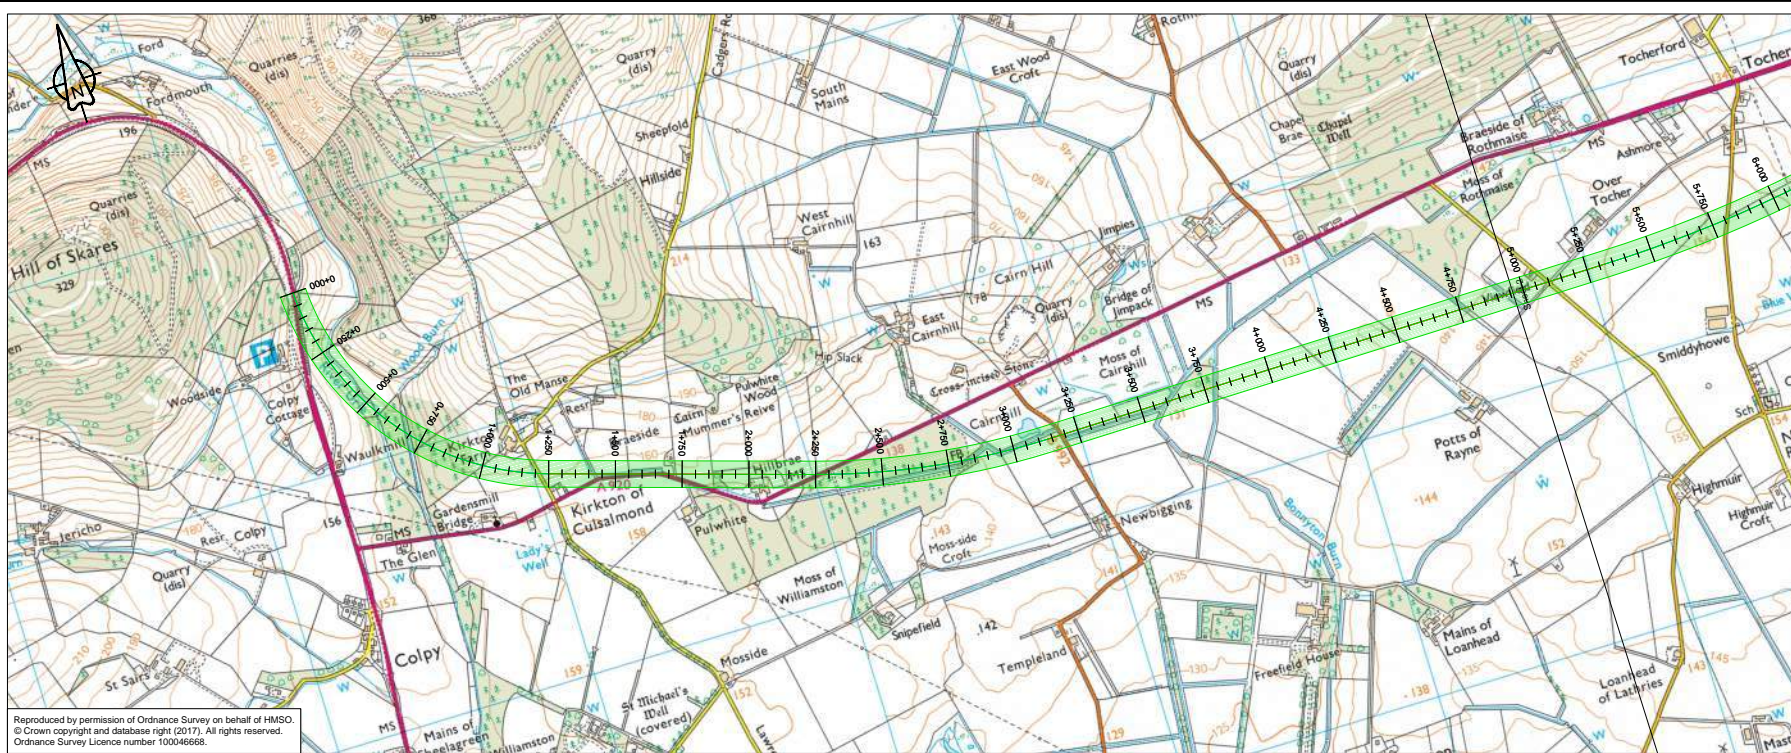


Reproduced by permission of Ordnance Survey on behalf of HMSO.
© Crown copyright and database right (2017). All rights reserved.
Ordnance Survey Licence number 100046668.

D03_002 - LONGSECTION
SCALE: H 1:10000, V 1:2000. DATUM: 130.000

 


Proposed Road Level	176.285 176.975 177.369 177.997 183.664 170.595 168.946 167.422 166.022 164.821 163.742 162.874 162.110 161.574 161.175 160.901 160.750 160.700 160.750 160.878 161.020 161.168 161.320 161.476 161.634 161.792 236.842 236.999 237.157 237.315 309.837 310.095 310.253 310.411 366.975
---------------------	--

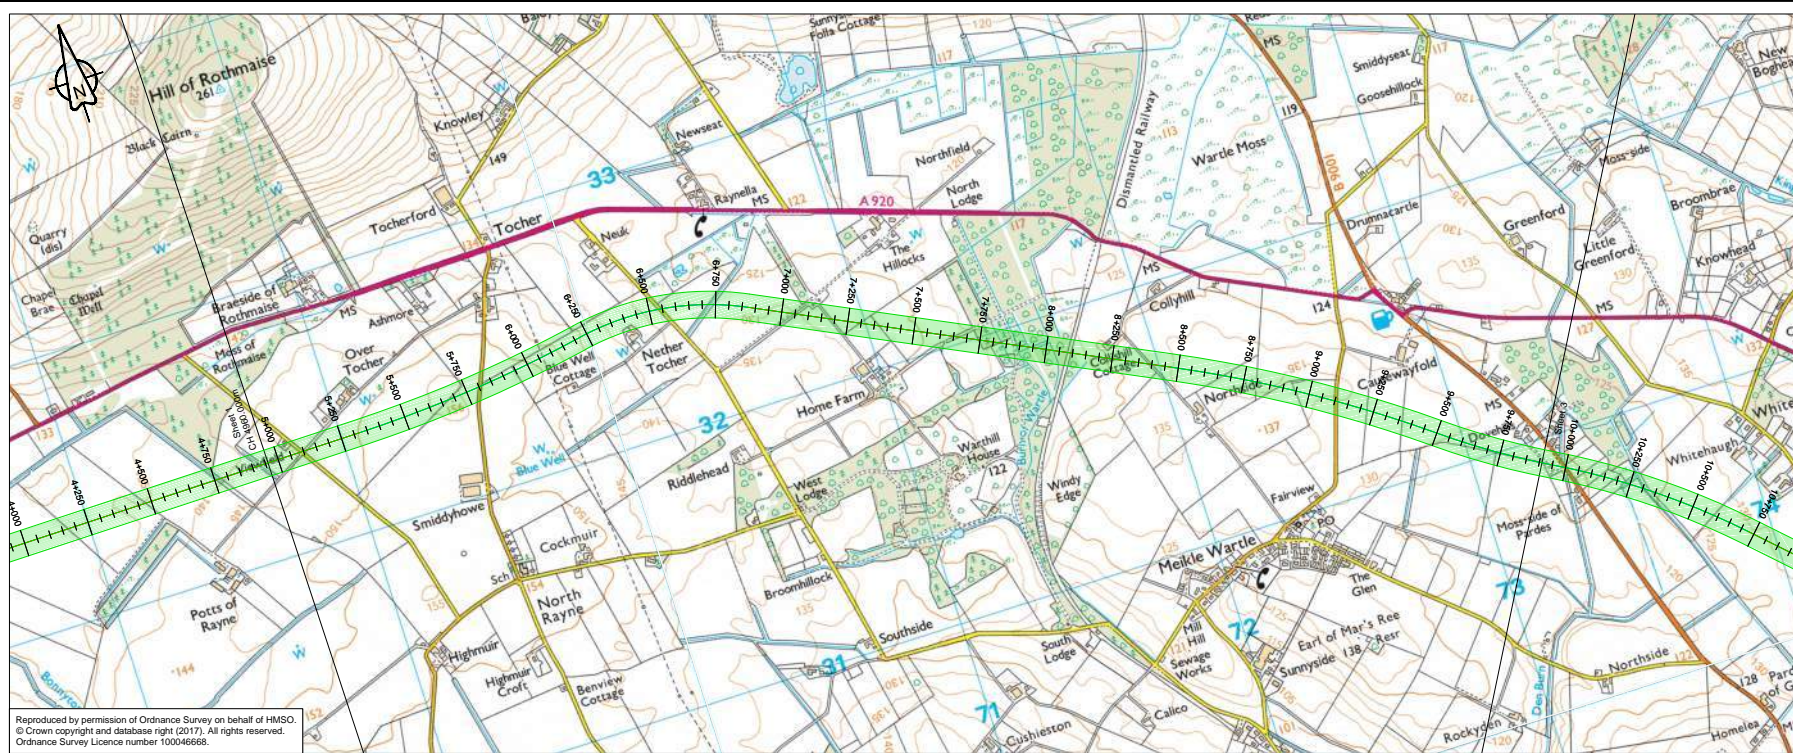

Reproduced by permission of Ordnance Survey on behalf of HMSO.
© Crown copyright and database right (2017). All rights reserved.
Ordnance Survey Licence number 100046668.

D03_002 - LONGSECTION
SCALE: H 1:10000, V 1:2000, DATUM: 120.000

 

Proposed Road Level	142.579 143.132 143.192 143.517 143.852 144.187 299.627 300.000
Existing Ground Level	143.132 143.192 143.517 143.852 144.187 299.962 300.000
Level Difference	-0.557 -0.520 -0.288 -3.445 -3.950 -4.724 -6.229 -8.137 -8.802 -9.826 -9.420 -8.505 -8.446 -9.163 -7.623 -6.464 -5.086 -2.075 1.211 3.235 3.708 3.655 3.700 4.195 5.089 4.650 2.437 -0.337 -1.821 -3.378 -3.328 -4.998 -4.334 -5.480 -7.983 -7.886 -7.126 -5.500 -4.128 -3.548 -5.121 -6.614 -3.586 0.297 0.819 -2.673 -4.014 -4.429 -4.843 -2.680 -6.520 -7.696 -8.418 -8.101 -9.306 -8.282 -8.181 -6.818 -4.784 -4.442 -3.381 -3.017 -0.763 0.242 1.224 1.106 1.686 1.700 0.672 -0.227 -0.655
Horizontal Alignment	L=2190.995 R=5000.000 L=996.219 R=1020.000 L=650.620 L=0.000 L=1602.192 R=5000.000 L=1028.953 R=2880.000 L=445.602
Vertical Alignment	G=0.670% L=1751.389 R=18200.000 K=182.000 L=395.419 G=1.502% L=1557.807 R=10000.000 K=205.906 G=0.556% L=1668.374 R=30000.000 K=300.000 L=569.234
Chainage	0+000 0+050 0+100 0+150 0+200 0+250 0+300 0+350 0+400 0+450 0+500 0+550 0+600 0+650 0+700 0+750 0+800 0+850 0+900 0+950 1+000 1+050 1+100 1+150 1+200 1+250 1+300 1+350 1+400 1+450 1+500 1+550 1+600 1+650 1+700 1+750 1+800 1+850 1+900 1+950 2+000 2+050 2+100 2+150 2+200 2+250 2+300 2+350 2+400 2+450 2+500 2+550 2+600 2+650 2+700 2+750 2+800 2+850 2+900 2+950 3+000

P01	Revision details				
	KB	RO	FM	GW	AGF
	23/02/18	23/02/18	23/02/18	19/04/18	19/04/18
Revision	Revision details				
	Created	Checked	Reviewed	Approved	Authorised
	dd/mm/yy	dd/mm/yy	dd/mm/yy	dd/mm/yy	dd/mm/yy

Designer
Precision House
McNeil Drive
Mothenwell
ML1 4UR

Client
58 Port Dundas Road
Glasgow
G4 0HF


Project Name
A96 Dualling East of Huntly to
Aberdeen

Drawing Title
D03-002 First Fix Alignment
Plan and Profile
Sheet 2 of 4

Project Ref. No.	Stage	Scale:
250002-92	2	1:10000H 1:2000V @ A1
		Dimensions: M


Drawing Number
Project
A96PEA - AMAR - HGN -
CD -DR-CH- 003202
Location
Type | Role | Number

Suitability	Suitability Description	Revision
S2	Fit for Information	P01

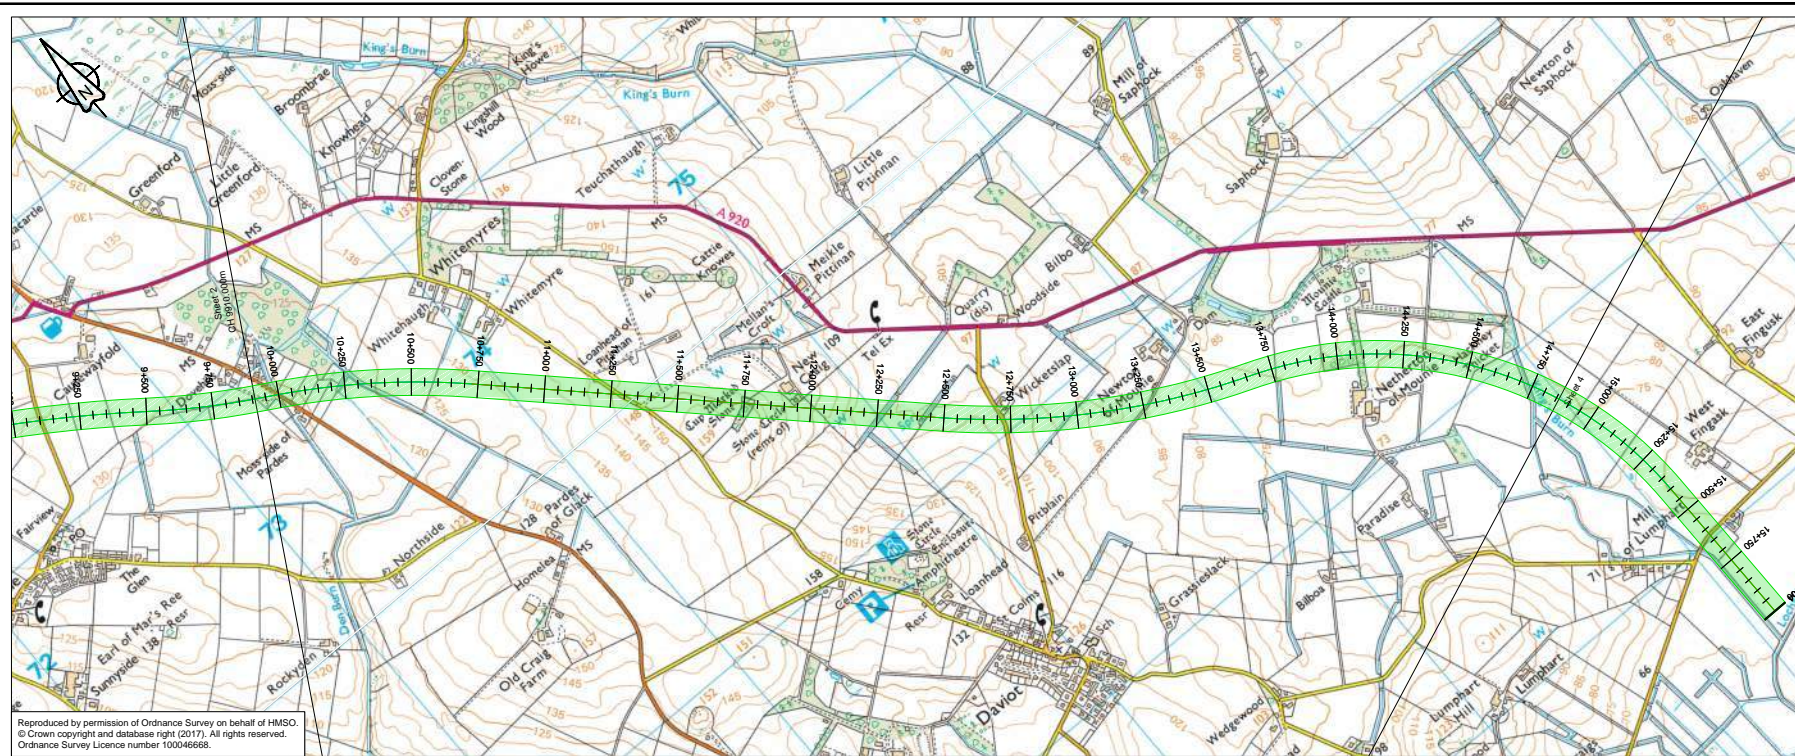

Reproduced by permission of Ordnance Survey on behalf of HMSO.
© Crown copyright and database right (2017). All rights reserved.
Ordnance Survey Licence number 100046668.

D03_002 - LONGSECTION
SCALE: H 1:1000,V 1:200. DATUM: 70.000

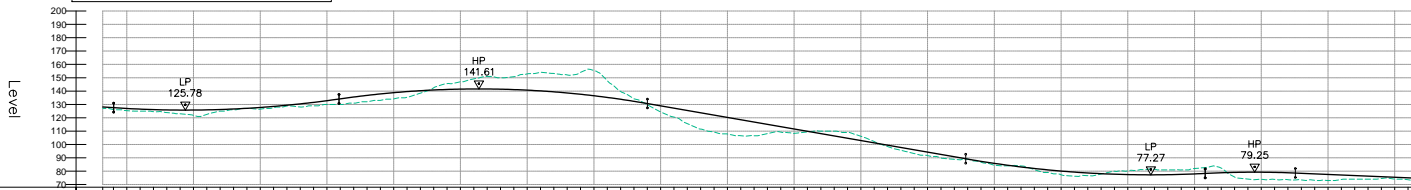

Proposed Road Level	125.100 125.115 125.130 145.020 14
---------------------	---