


Reproduced by permission of Ordnance Survey on behalf of HMSO.
© Crown copyright and database right (2017). All rights reserved.
Ordnance Survey Licence number 100046668.

D03_002 - LONGSECTION
SCALE: H 1:10000, V 1:2000. DATUM: 60.000

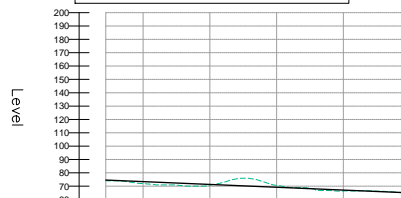

Chainage	Existing Ground Level	Proposed Road Level	Level Difference
14+980	74.000	74.597	0.597
14+990	74.000	74.232	0.232
14+995	73.076	73.812	0.737
15+000	71.911	73.385	1.474
15+010	71.000	72.525	1.525
15+150	70.314	72.195	1.881
15+200	70.000	71.716	1.716
15+250	70.765	71.286	0.521
15+300	72.964	70.977	-2.087
15+350	75.258	70.038	-5.219
15+400	73.349	69.619	-3.730
15+450	70.986	69.200	-1.786
15+500	69.018	68.780	-0.238
15+550	68.833	68.361	-0.472
15+600	68.833	67.942	-0.891
15+650	68.726	67.522	-1.204
15+700	68.726	67.103	-1.623
15+750	66.442	66.684	-0.758
15+800	66.442	66.264	-1.178
15+850	66.169	65.845	-1.324
15+900	65.845	65.426	-1.419
15+950	65.426	65.007	-1.423
16+000	65.007	64.588	-1.419

Revision	Revision details				
	Created	Checked	Reviewed	Approved	Authorised
P01	KB	RO	FM	GW	AGF
	23/02/18	23/02/18	23/02/18	19/04/18	19/04/18

Designer
Precision House
McNeil Drive
Mothenwell
ML1 4UR

Client
58 Port Dundas Road
Glasgow
G4 0HF


Project Name
A96 Dualling East of Huntly to Aberdeen

Drawing Title
D03-002 First Fix Alignment Plan and Profile Sheet 4 of 4

Project Ref. No.	Stage	Scale
250002-92	2	1:10000H 1:2000V @ A1 Dimensions : M


Drawing Number
Project | Originator | Volume |
A96PEA - AMAR - HGN -
CD -DR-CH- 003204
Location | Type | Role | Number

Suitability	Suitability Description	Revision
S2	Fit for Information	P01

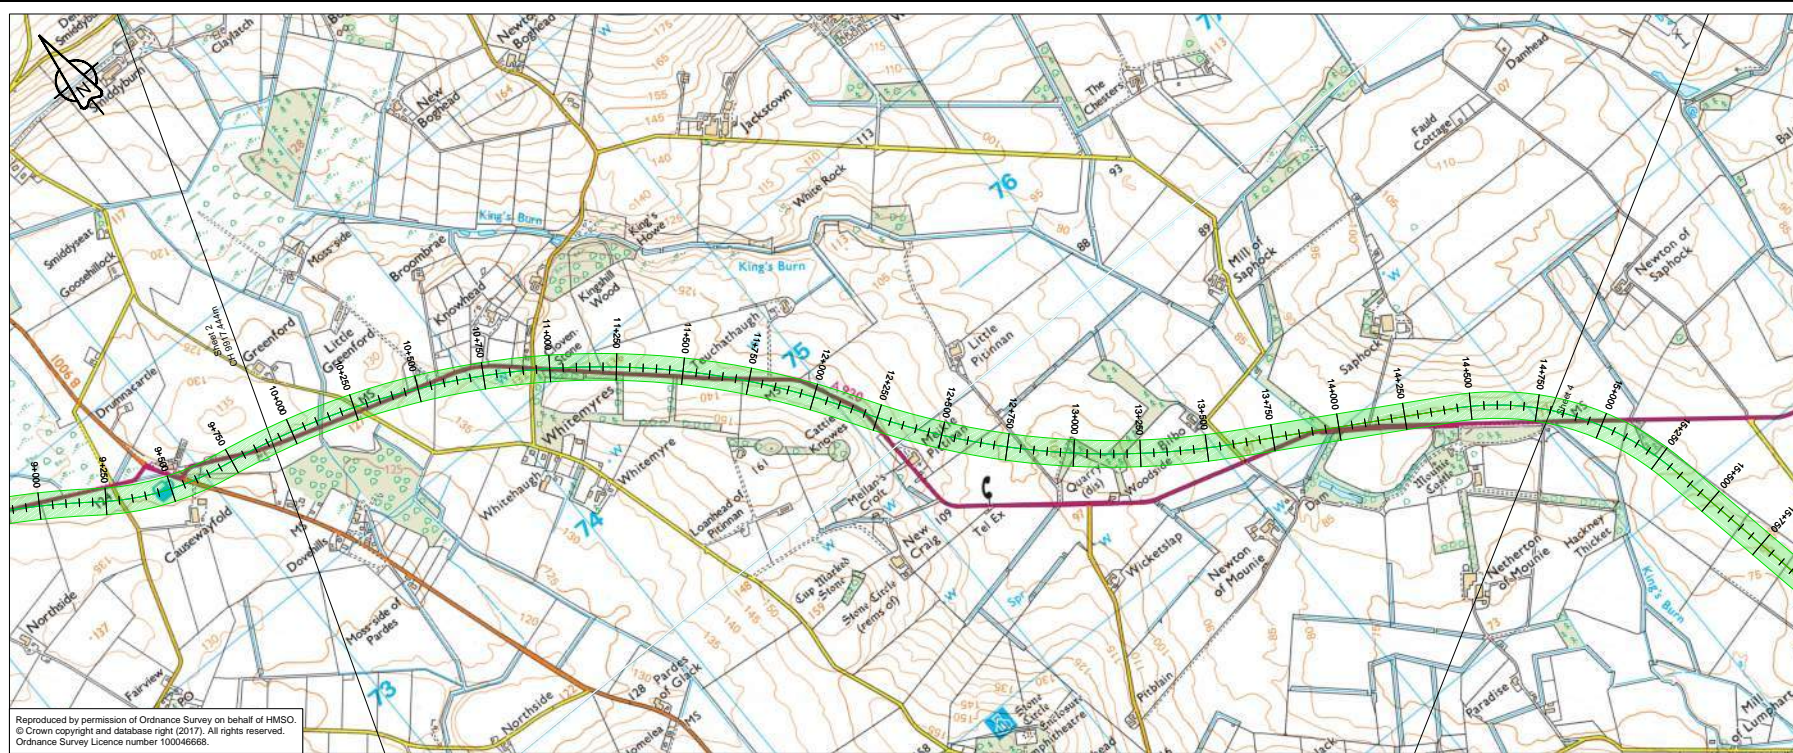

Reproduced by permission of Ordnance Survey on behalf of HMSO.
© Crown copyright and database right (2017). All rights reserved.
Ordnance Survey Licence number 100046668.

D03_003 - LONGSECTION
SCALE: H 1:10000,V 1:2000. DATUM: 70.000

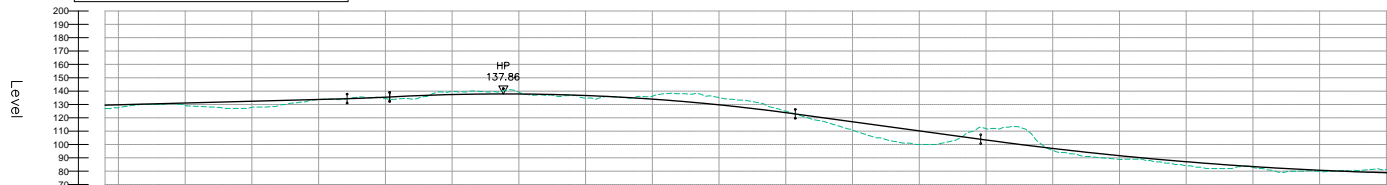

Proposed Road Level	Existing Ground Level	Level Difference	Horizontal Alignment	Vertical Alignment	Chainage
139.5929	126.9714	0.5256	R: 1047.0000 L: 489.925	G = +0.531% L = 2496.007	9+700
127.423	129.364	2.381	R: 2880.000 L: 2498.756	R = 30000.000 K = 300.000 L = 159.794	9+750
130.040	130.306	0.676	R: 2880.000 L: 1436.123	R = 40000.000 K = 400.000 L = 1519.452	9+800
130.077	130.077	0.229	R: 2880.000 L: 837.167	G = -2.735% L = 694.387	9+850
130.571	130.571	0.079	R: 1020.000 L: 883.062	R = 70000.000 K = 700.000 L = 2684.666	9+900
130.657	130.657	0.079			9+950
131.369	131.369	0.079			10+000
131.634	131.634	0.079			10+050
131.889	131.889	0.079			10+100
132.185	132.185	0.079			10+150
132.451	132.451	0.079			10+200
132.862	132.862	0.079			10+250
133.228	133.228	0.079			10+300
133.483	133.483	0.079			10+350
133.616	133.616	0.079			10+400
134.025	134.025	0.079			10+450
134.025	134.025	0.079			10+500
134.588	134.588	0.079			10+550
134.967	134.967	0.079			10+600
135.118	135.118	0.079			10+650
135.434	135.434	0.079			10+700
135.944	135.944	0.079			10+750
136.402	136.402	0.079			10+800
136.402	136.402	0.079			10+850
137.132	137.132	0.079			10+900
137.403	137.403	0.079			10+950
137.758	137.758	0.079			11+000
137.892	137.892	0.079			11+050
137.942	137.942	0.079			11+100
138.282	138.282	0.079			11+150
138.552	138.552	0.079			11+200
138.752	138.752	0.079			11+250
138.977	138.977	0.079			11+300
139.118	139.118	0.079			11+350
139.323	139.323	0.079			11+400
139.581	139.581	0.079			11+450
139.701	139.701	0.079			11+500
139.821	139.821	0.079			11+550
139.941	139.941	0.079			11+600
140.061	140.061	0.079			11+650
140.181	140.181	0.079			11+700
140.301	140.301	0.079			11+750
140.421	140.421	0.079			11+800
140.541	140.541	0.079			11+850
140.661	140.661	0.079			11+900
140.781	140.781	0.079			11+950
140.901	140.901	0.079			12+000
141.021	141.021	0.079			12+050
141.141	141.141	0.079			12+100
141.261	141.261	0.079			12+150
141.381	141.381	0.079			12+200
141.501	141.501	0.079			12+250
141.621	141.621	0.079			12+300
141.741	141.741	0.079			12+350
141.861	141.861	0.079			12+400
141.981	141.981	0.079			12+450
142.101	142.101	0.079			12+500
142.221	142.221	0.079			12+550
142.341	142.341	0.079			12+600
142.461	142.461	0.079			12+650
142.581	142.581	0.079			12+700
142.701	142.701	0.079			12+750
142.821	142.821	0.079			12+800
142.941	142.941	0.079			12+850
143.061	143.061	0.079			12+900
143.181	143.181	0.079			12+950
143.301	143.301	0.079			13+000
143.421	143.421	0.079			13+050
143.541	143.541	0.079			13+100
143.661	143.661	0.079			13+150
143.781	143.781	0.079			13+200
143.901	143.901	0.079			13+250
144.021	144.021	0.079			13+300
144.141	144.141	0.079			13+350
144.261	144.261	0.079			13+400
144.381	144.381	0.079			13+450
144.501	144.501	0.079			13+500
144.621	144.621	0.079			13+550
144.741	144.741	0.079			13+600
144.861	144.861	0.079			13+650
144.981	144.981	0.079			13+700
145.101	145.101	0.079			13+750
145.221	145.221	0.079			13+800
145.341	145.341	0.079			13+850
145.461	145.461	0.079			13+900
145.581	145.581	0.079			13+950
145.701	145.701	0.079			14+000
145.821	145.821	0.079			14+050
145.941	145.941	0.079			14+100
146.061	146.061	0.079			14+150
146.181	146.181	0.079			14+200
146.301	146.301	0.079			14+250
146.421	146.421	0.079			14+300
146.541	146.541	0.079			14+350
146.661	146.661	0.079			14+400
146.781	146.781	0.079			14+450
146.901	146.901	0.079			14+500
147.021	147.021	0.079			14+550
147.141	147.141	0.079			14+600
147.261	147.261	0.079			14+650
147.381	147.381	0.079			14+700
147.501	147.501	0.079			14+750
147.621	147.621	0.079			14+800
147.741	147.741	0.079			14+850
147.861	147.861	0.079			14+900
147.981	147.981	0.079			14+950
148.101	148.101	0.079			15+000

Revision	Revision details				
	Created	Checked	Reviewed	Approved	Authorised
P01	23/02/18	23/02/18	23/02/18	19/04/18	19/04/18

Designer
Precision House
McNeil Drive
Motherwell
ML1 4UR

Client
58 Port Dundas Road
Glasgow
G4 0HF


Project Name
A96 Dualling East of Huntly to
Aberdeen

Drawing Title
D03-003 First Fix Alignment
Plan and Profile
Sheet 3 of 4

Project Ref. No. 250002-92
Stage 2
Scale: 1:10000H 1:2000V @ A1
Dimensions: M


Drawing Number
Project A96PEA - AMAR - HGN -
CD -DR-CH- 003303
Location | Type | Role | Number

Suitability	Suitability Description	Revision
S2	Fit for Information	P01

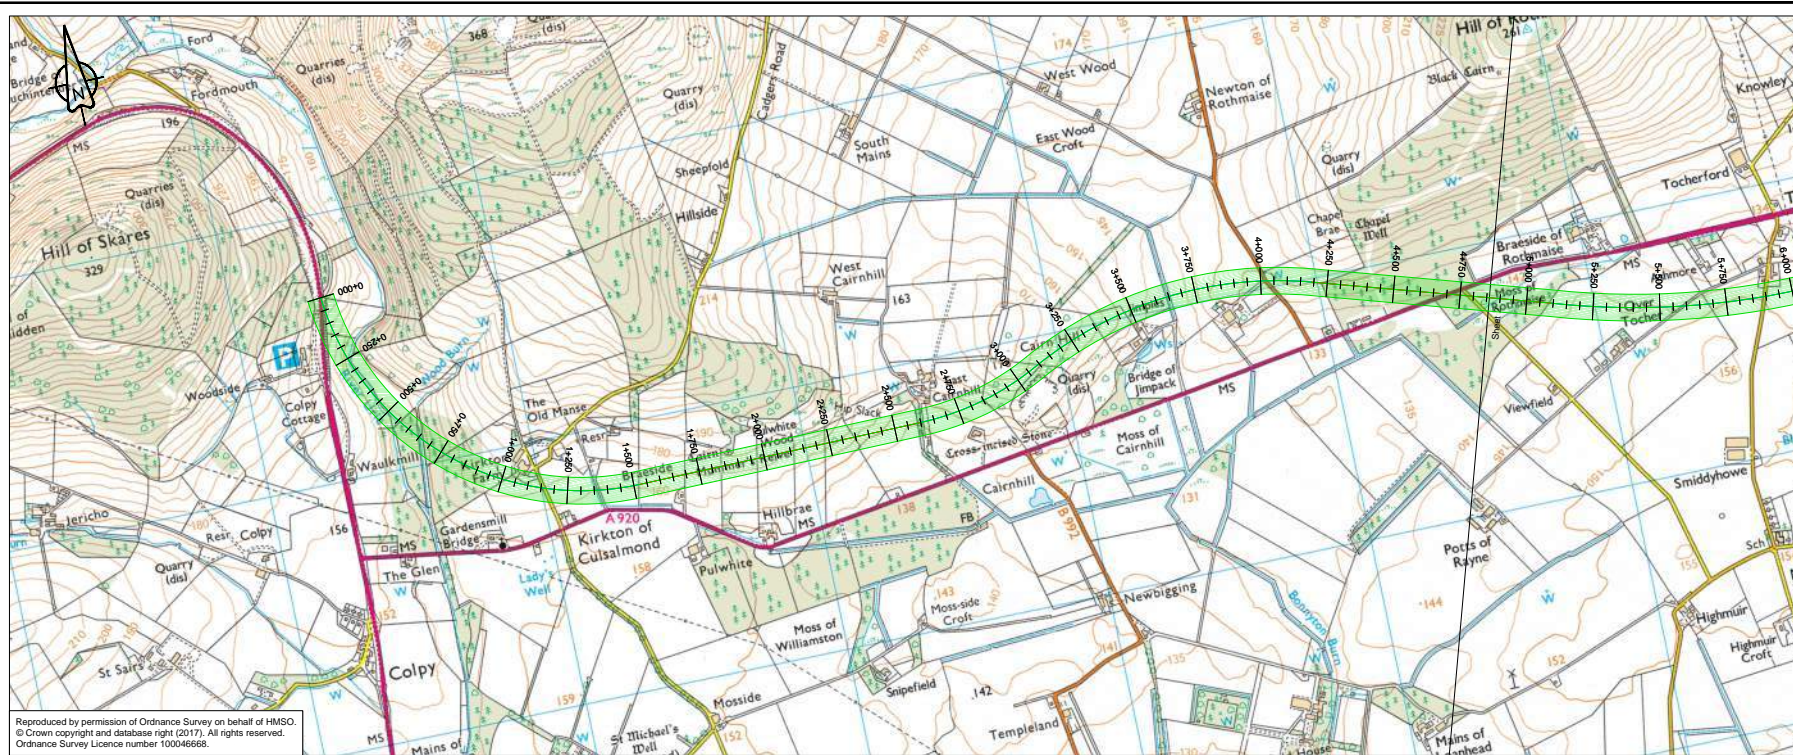

Reproduced by permission of Ordnance Survey on behalf of HMSO.
© Crown copyright and database right (2017). All rights reserved.
Ordnance Survey Licence number 100046668.

D03_004 - LONGSECTION
SCALE: H 1:10000,V 1:2000. DATUM: 130.000

 

Stationing	Proposed Road Level	Existing Ground Level	Level Difference
0+000	176.282	176.973	-0.710
0+050	174.771	175.113	-0.342
0+100	167.650	167.650	0.000
0+150	171.788	162.626	8.860
0+200	170.297	157.124	13.173
0+250	168.841	148.395	20.446
0+300	166.298	147.233	19.065
0+350	164.254	146.161	18.094
0+400	164.254	144.900	19.354
0+450	162.254	144.438	17.816
0+500	162.710	144.438	18.272
0+550	161.079	144.207	16.872
0+600	161.332	144.207	17.125
0+650	161.123	144.207	16.916
0+700	161.332	144.207	17.125
0+750	161.332	144.207	17.125
0+800	161.009	144.207	16.802
0+850	161.009	144.207	16.802
0+900	161.332	144.207	17.125
0+950	162.254	144.207	18.047
1+000	161.838	144.207	17.631
1+050	161.838	144.207	17.631
4+888	139.771	144.144	-0.348

Revision	Revision details				
	Created	Checked	Reviewed	Approved	Authorised
P01	KB	RD	FM	GW	AGF
	23/02/18	23/02/18	23/02/18	19/04/18	19/04/18

Designer
Precision House
McNeil Drive
Mothentwell
ML1 4UR

Client
58 Port Dundas Road
Glasgow
G4 0HF


Project Name
A96 Dualling East of Huntly to
Aberdeen

Drawing Title
D03-004 First Fix Alignment
Plan and Profile
Sheet 1 of 4

Project Ref. No.	Stage	Scale
250002-92	2	1:10000H 1:2000V @ A1
		Dimensions : M


Drawing Number
Project | Originator | Volume |
A96PEA - AMAR - HGN -
CD -DR-CH- 003401
Location | Type | Role | Number

Suitability	Suitability Description	Revision
S2	Fit for Information	P01

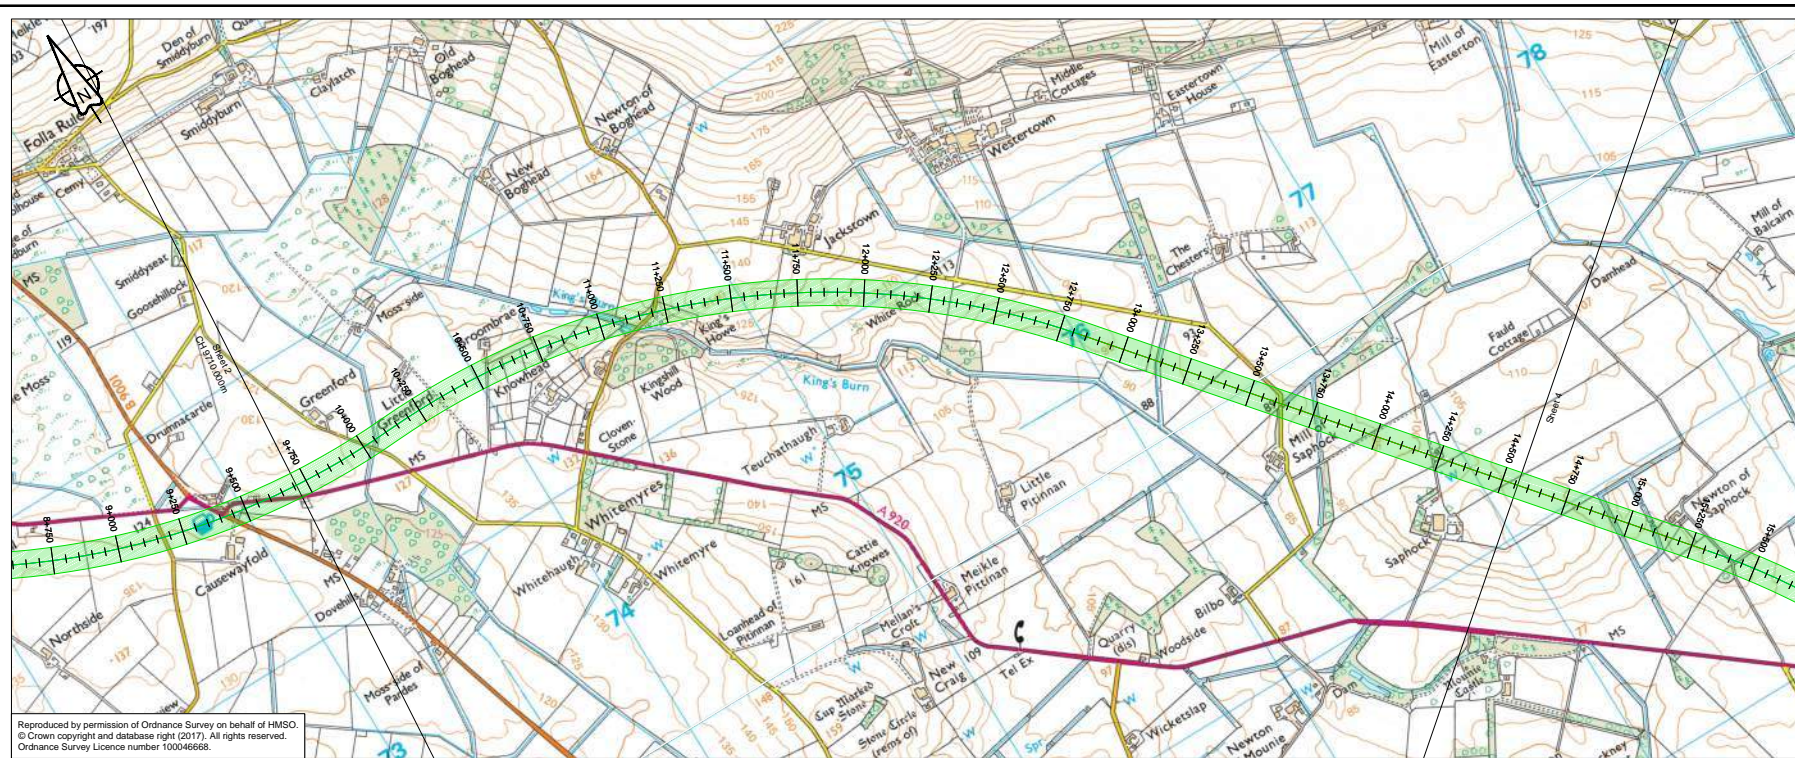


Reproduced by permission of Ordnance Survey on behalf of HMSO.
© Crown copyright and database right (2017). All rights reserved.
Ordnance Survey Licence number 100046668.

D03_004 - LONGSECTION
SCALE: H 1:10000, V 1:2000, DATUM: 80.000

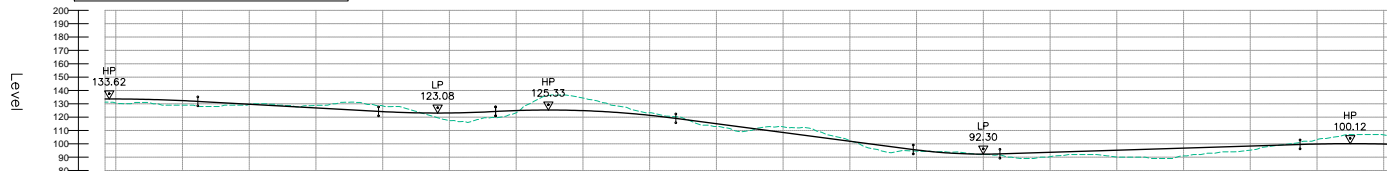


Station	Proposed Road Level	Existing Ground Level	Level Difference
9+710	133.62	131.25	2.37
9+720	133.61	130.56	3.05
9+730	133.60	130.07	3.53
9+740	133.59	129.90	3.69
9+750	133.58	129.90	3.68
9+760	133.57	129.90	3.67
9+770	133.56	129.90	3.66
9+780	133.55	129.90	3.65
9+790	133.54	129.90	3.64
9+800	133.53	129.90	3.63
9+810	133.52	129.90	3.62
9+820	133.51	129.90	3.61
9+830	133.50	129.90	3.60
9+840	133.49	129.90	3.59
9+850	133.48	129.90	3.58
9+860	133.47	129.90	3.57
9+870	133.46	129.90	3.56
9+880	133.45	129.90	3.55
9+890	133.44	129.90	3.54
9+900	133.43	129.90	3.53
9+910	133.42	129.90	3.52
9+920	133.41	129.90	3.51
9+930	133.40	129.90	3.50
9+940	133.39	129.90	3.49
9+950	133.38	129.90	3.48
9+960	133.37	129.90	3.47
9+970	133.36	129.90	3.46
9+980	133.35	129.90	3.45
9+990	133.34	129.90	3.44
10+000	133.33	129.90	3.43
10+010	133.32	129.90	3.42
10+020	133.31	129.90	3.41
10+990	132.34	129.90	2.44
11+000	132.33	129.90	2.43
11+010	132.32	129.90	2.42
11+020	132.31	129.90	2.41
11+990	131.34	129.90	1.44
12+000	131.33	129.90	1.43
12+010	131.32	129.90	1.42
12+020	131.31	129.90	1.41
12+030	131.30	129.90	1.40
12+040	131.29	129.90	1.39
12+050	131.28	129.90	1.38
12+060	131.27	129.90	1.37
12+070	131.26	129.90	1.36
12+080	131.25	129.90	1.35
12+090	131.24	129.90	1.34
12+100	131.23	129.90	1.33
12+110	131.22	129.90	1.32
12+120	131.21	129.90	1.31
12+130	131.20	129.90	1.30
12+140	131.19	129.90	1.29
12+150	131.18	129.90	1.28
12+160	131.17	129.90	1.27
12+170	131.16	129.90	1.26
12+180	131.15	129.90	1.25
12+190	131.14	129.90	1.24
12+200	131.13	129.90	1.23
12+210	131.12	129.90	1.22
12+220	131.11	129.90	1.21
12+230	131.10	129.90	1.20
12+240	131.09	129.90	1.1

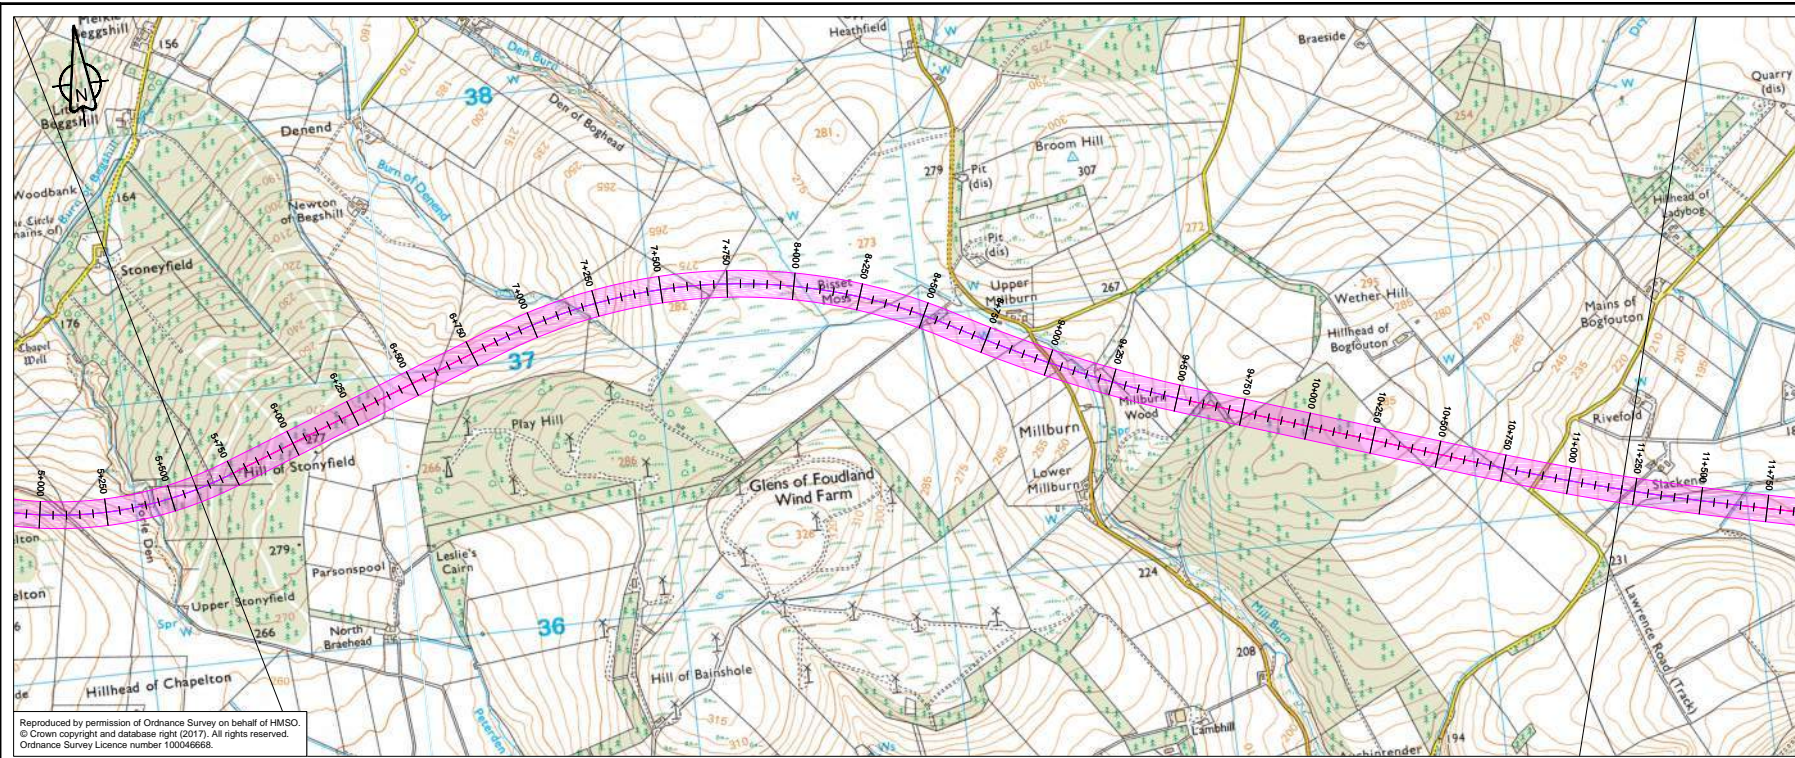


Reproduced by permission of Ordnance Survey on behalf of HMSO.
© Crown copyright and database right (2017). All rights reserved.
Ordnance Survey Licence number 100046668.

D+01_001 - LONGSECTION
SCALE: H 1:10000,V 1:2000. DATUM: 120.000

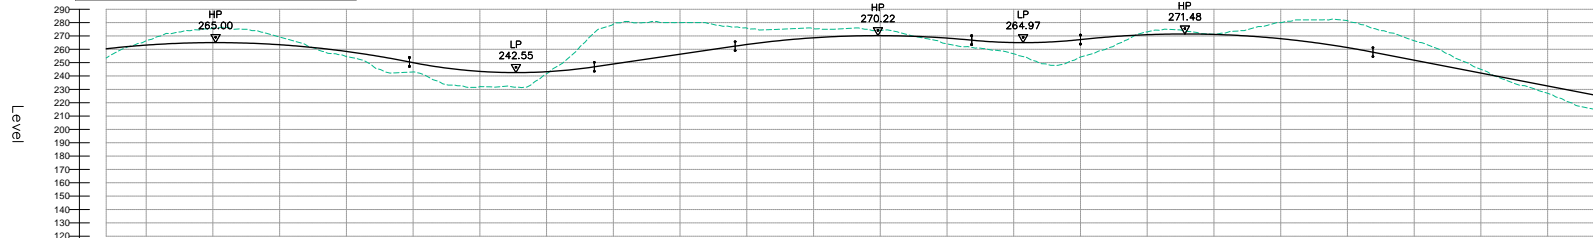


Proposed Road Level	260.389 261.446 262.885 263.149 264.001 264.671 264.604 265.000 264.958 264.643 264.009 263.148 262.880 261.624 260.960 260.807 260.534 260.428 260.166 260.000 259.829 259.535 259.231 258.918 258.595 258.263 257.922 257.572 257.213 256.845 256.469 256.085 255.693 255.293 254.885 254.470 254.048 253.619 253.184 252.743 252.296 251.843 251.384 250.919 250.448 249.972 249.491 249.000 248.500 248.000 0.000	253.519 253.125 252.674 252.267 251.803 251.374 250.981 250.624 250.303 250.017 249.766 249.550 249.368 249.211 249.078 248.968 248.879 248.801 248.734 248.678 248.632 248.596 248.569 248.550 248.539 248.535 248.537 248.544 248.550 248.565 248.588 248.618 248.654 248.695 248.741 248.791 248.844 248.900 248.960 249.024 249.092 249.163 249.236 249.311 249.388 249.467 249.548 249.631 249.715 249.801 249.889 249.978 250.068 250.159 250.251 250.344 250.438 250.533 250.629 250.726 250.824 250.922 251.021 251.120 272.900 273.000 273.099 273.198 282.900 283.000 283.099 283.198 292.900 293.000 293.099 293.198 302.900 303.000 303.099 303.198 312.900 313.000 313.099 313.198 322.900 323.000 323.099 323.198 323.297 323.396 323.495 323.594 323.693 323.792 323.891 323.990 324.089 324.188 324.287 324.3
---------------------	--	--

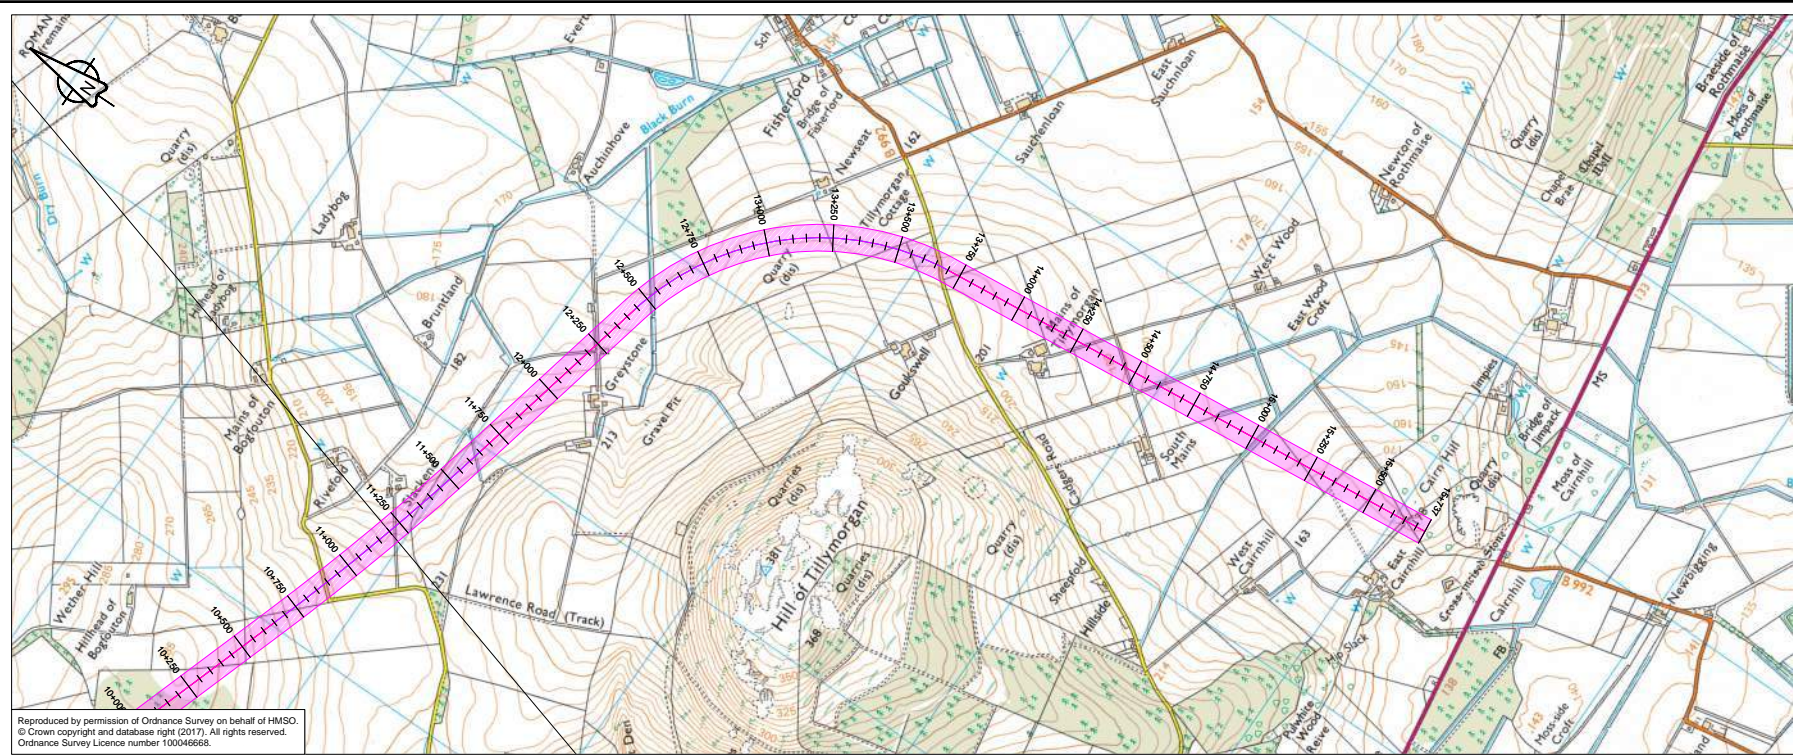


Reproduced by permission of Ordnance Survey on behalf of HMSO.
© Crown copyright and database right (2017). All rights reserved.
Ordnance Survey Licence number 100046668.

D+01_001 - LONGSECTION
SCALE: H 1:10000,V 1:2000. DATUM: 120.000

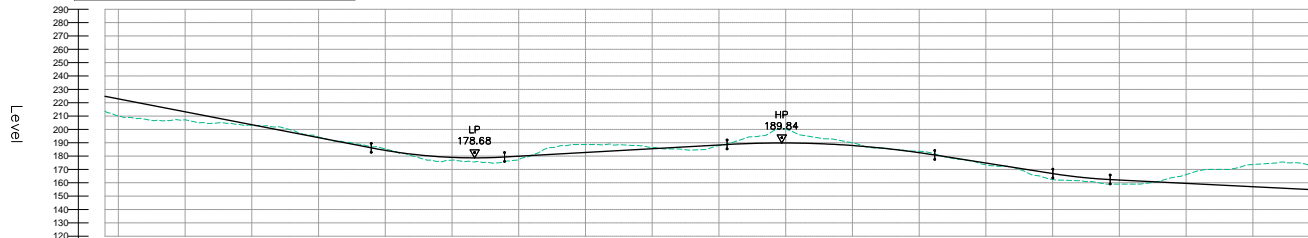


Proposed Road Level	224.776 222.841 220.906 219.071 217.236 215.401 213.565 211.730 209.895 121.815 120.000
Existing Ground Level	213.457 210.555 208.653 206.751 1.335 -0.567 -2.469 -4.371 -6.273 -8.175 -10.077 -11.979 -13.881 -15.783 -17.685 -19.587 -21.489 -23.391 -25.293 -27.195 -29.097 -30.999 -32.901 -34.803 -36.705 -38.607 -40.509 -42.411 -44.313 -46.215 -48.117 -49.979 -51.781 -53.583 248.199 -249.979 -251.759 858.739 -859.519 -861.299 -863.079 1598.219 -1600.000
Level Difference	11.280 12.786 12.089 10.167 8.274 6.042 4.708 3.167 1.587 -0.100 -1.100 -1.658 -2.007 -0.074 0.145 -0.197 -0.753 0.285 1.137 3.018 2.055 2.815 4.158 2.454 -0.238 -5.841 -5.506 -6.506 -0.559 1.292 2.867 0.483 -1.324 -5.287 -8.644 -4.529 -3.279 -1.593 0.043 -1.106 0.322 0.228 0.837 0.069 3.389 4.421 3.357 2.692 3.207 3.985 2.583 1.457 -0.074 -3.889 -11.425 -10.106 -13.989 -16.808 -19.298 -18.423 -19.423 -18.769 -17.834 -16.886
Horizontal Alignment	R: 10000.000 L=1006.552 L=779.949 R: 1020.000 L=1269.341 L=2029.339
Vertical Alignment	G=-3.870% L=1852.090 R=10000.000 K=100.000 L=499.532 G=1.125% L=833.446 R=15200.000 K=100.000 L=777.804 G=-3.149% L=442.443 R=10000.000 K=100.000 L=214.566 G=-1.003% L=771.877
Chainage	114200 114250 114300 114350 114400 114450 114500 114550 114600 114650 114700 114750 114800 114850 114900 114950 120000 120050 120100 12165

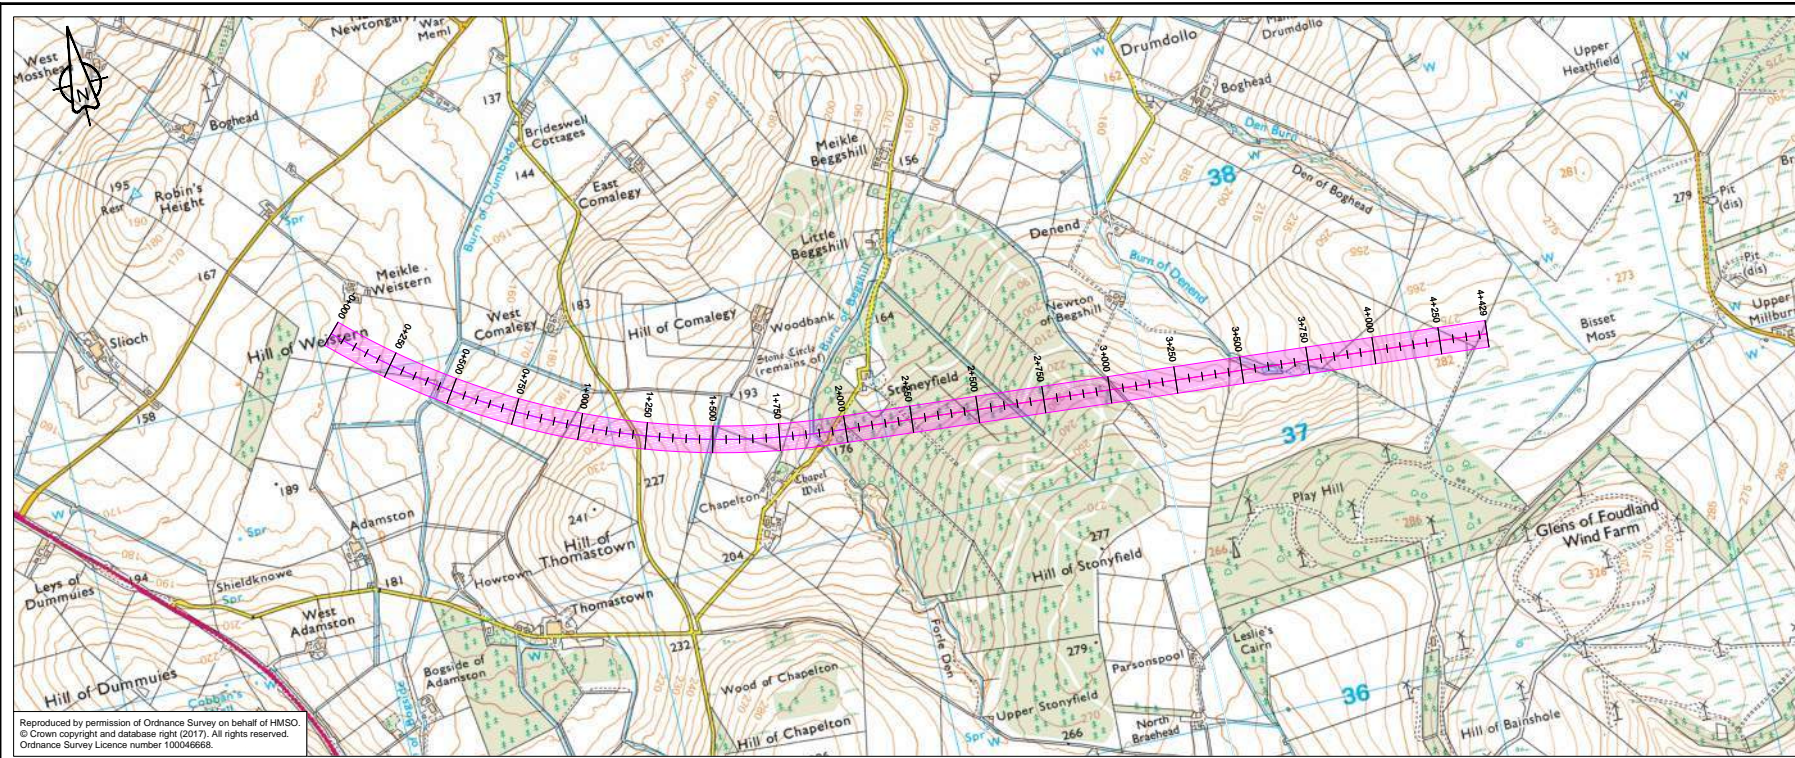

Reproduced by permission of Ordnance Survey on behalf of HMSO. © Crown copyright and database right (2017). All rights reserved. Ordnance Survey Licence number 100046668.

D+01_001A - LONGSECTION
SCALE: H 1:10000, V 1:2000. DATUM: 150.000

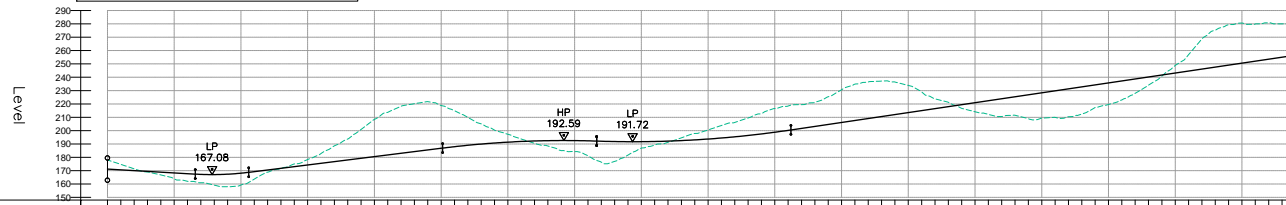

Proposed Road Level	171.100-205.000
Existing Ground Level	171.672-205.000
Level Difference	-6.882-205.000
Horizontal Alignment	R = 2880.000 L = 2000.735 L = 2428.025
Vertical Alignment	G = -1.140% R = +5500.000 L = 328.244 K = +55.000 L = 199.998 G = +2.496% L = 726.330 R = +16200.000 K = +182.000 L = 576.976 R = +20000.000 K = +200.000 L = 727.834 G = +2.965% L = 1868.389
Chainage	0+000-4+350

P01	Revision details				
	KB	RO	FM	GW	AGF
	23/02/18	23/02/18	23/02/18	19/04/18	19/04/18
Revision	Revision details				
	Created	Checked	Reviewed	Approved	Authorised
	dd/mm/yy	dd/mm/yy	dd/mm/yy	dd/mm/yy	dd/mm/yy

Designer
Precision House
McNeil Drive
Motherwell
ML1 4UR

Client
58 Port Dundas Road
Glasgow
G4 0HF


Project Name
A96 Dualling East of Huntly to
Aberdeen

Drawing Title
D+01-001A First Fix Alignment
Plan and Profile

Project Ref. No.	Stage	Scale: 1:10000H 1:2000V @ A1
250002-92	2	Dimensions: M


Drawing Number
Project | Originator | Volume |
A96PEA - AMAR - HGN -
CD - DR - CH - 011121
Location | Type | Role | Number

Suitability	Suitability Description	Revision
S2	Fit for Information	P01

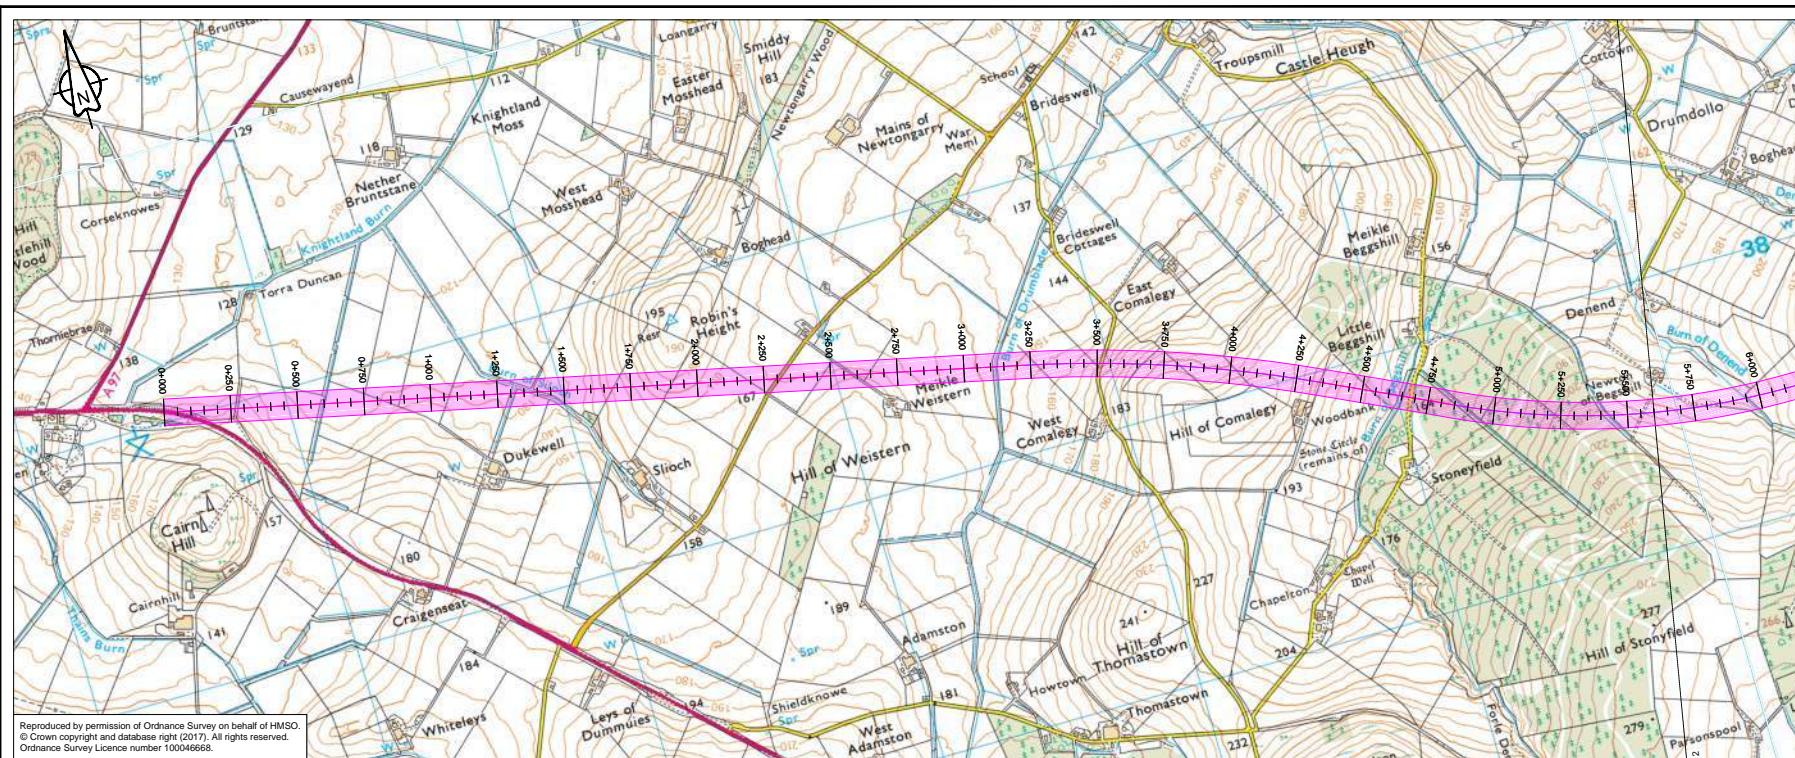


Reproduced by permission of Ordnance Survey on behalf of HMSO.
© Crown copyright and database right (2017). All rights reserved.
Ordnance Survey Licence number 100046668.

D+01_002 - LONGSECTION
SCALE: H 1:10000, V 1:2000, DATUM: 120.000

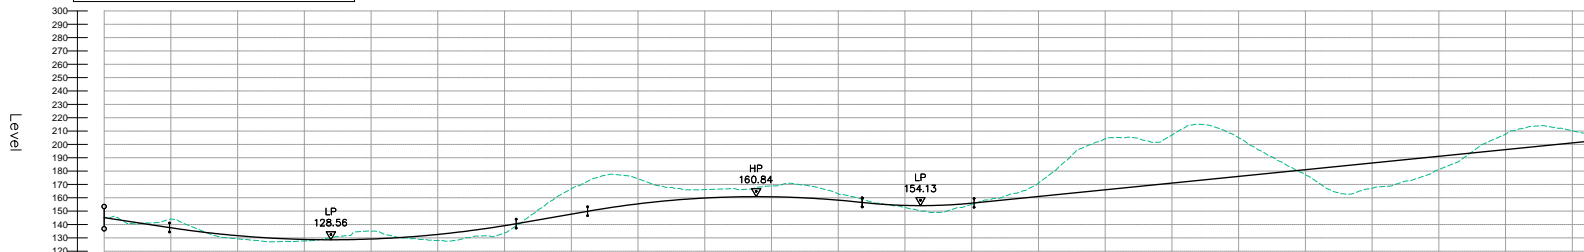


Proposed Road Level	Existing Ground Level	Level Difference	Horizontal Alignment	Vertical Alignment	Chainage
145.009	145.009	0.000	L=3222.179	G=3.024% L=2448.875	0+000
145.294	145.294	-1.707			0+050
143.887	142.075	1.812	R=5000.000 L=1113.398	R=20000.000 K=2000.000 L=1298.806	0+100
142.075	140.693	1.382			0+150
140.693	141.106	-0.413	L=511.632	R=18200.000 K=182.000 L=1028.815	0+200
141.106	140.863	0.243			0+250
137.540	143.986	-6.446	R=2880.000 L=1443.192	G=2.008% L=2683.998	0+300
136.104	140.699	4.595			0+350
134.193	136.504	-2.311			0+400
133.007	136.591	-3.584			0+450
132.446	136.591	-4.145			0+500
130.799	130.246	0.553			0+550
130.113	129.286	0.827			0+600
129.551	130.113	-0.562			0+650
129.115	130.113	-1.000			0+700
128.651	127.290	1.361			0+750
128.115	127.290	0.825			0+800
127.651	127.656	-0.005			0+850
127.115	127.656	-0.541			0+900
126.551	128.302	-1.751			0+950
126.000	128.557	-2.557			1+000
125.446	131.495	-6.049			1+050
124.887	128.810	6.077			1+100
124.328	134.974	-10.646			1+150
123.769	129.224	5.455			1+200
123.210	129.224	-6.014			1+250
122.651	129.224	-6.573			1+300
122.092	132.724	-10.632			1+350
121.533	130.290	1.257			1+400
120.974	130.616	-0.642			1+450
120.415	132.569	-12.154			1+500
119.856	130.616	11.760			1+550
119.297	129.502	0.795			1+600
118.738	128.569	0.169			1+650
118.179	127.656	0.523			1+700
117.620	126.743	0.877			1+750
117.061	125.830	1.231			1+800
116.502	124.917	1.585			1+850
115.943	124.004	1.939			1+900
115.384	123.091	2.293			1+950
114.825	122.178	2.647			2+000
114.266	121.265	3.001			2+050
113.707	120.352	3.355			2+100
113.148	119.439	3.709			2+150
112.589	118.526	4.063			2+200
112.030	117.613	4.417			2+250
111.471	116.700	4.771			2+300
110.912	115.787	5.125			2+350
110.353	114.874	5.479			2+400
110.794	113.961	6.833			2+450
110.235	113.048	2.813			2+500
109.676	112.135	7.541			2+550
109.117	111.222	7.895			2+600
108.558	110.309	8.249			2+650
107.999	109.396	8.603			2+700
107.440	108.483	8.957			2+750
106.881	107.570	9.311			2+800
106.322	106.657	9.665			2+850
105.763	105.744	10.019			2+900
105.204	104.831	10.373			2+950
104.645	103.918	10.727			3+000
104.086	103.005	11.081			3+050
103.527	102.092	11.435			3+100
102.968	101.179	11.789			3+150
102.409	100.266	12.143			3+200
101.850	99.353	12.497			3+250
101.291	98.440	12.851			3+300
100.732	97.527	13.205			3+350
100.173	96.614	13.559			3+400
99.614	95.701	13.913			3+450
99.055	94.788	14.267			3+500
98.496	93.875	14.621			3+550
97.937	92.962	14.975			3+600
97.378	92.049	15.329			3+650
96.819	91.136	15.683			3+700
96.260	90.223	16.037			3+750
95.701	89.310	16.391			3+800
95.142	88.397	16.745			3+850
94.583	87.484	17.099			3+900
94.024	86.571	17.453			3+950
93.465	85.658	17.807			4+000
92.906	84.745	18.161			4+050
92.347	83.832	18.515			4+100
91.788	82.919	18.869			4+150
91.229	82.006	19.223			4+200
90.670	81.093	19.577			4+250
90.111	80.180	19.931			4+300
89.552	79.267	20.285			4+350
88.993	78.354	20.639			4+400
88.434	77.441	20.993			4+450
87.875	76.528	21.347			4+500
87.316	75.615	21.701			4+550
86.757	74.702	22.055			4+600
86.198	73.789	22.409			4+650
85.639	72.876	22.763			4+700
85.080	71.963	23.117			4+750
84.521	71.050	23.471			4+800
83.962	70.137	23.825			4+850
83.403	69.224	24.179			4+900
82.844	68.311	24.533			4+950
82.285	67.398	24.887			5+000
81.726	66.485	25.241			5+050
81.167	65.572	25.595			5+100
80.608	64.659	25.949			5+150
80.049	63.746	26.303			5+200
79.490	62.833	26.657			5+250
78.931	61.920	27.011			5+300
78.372	61.007	27.365			5+350
77.813	60.094	27.719			5+400
77.254	59.181	28.073			5+450
76.695	58.268	28.427			5+500
76.136	57.355	28.781			5+550
75.577	56.442	29.135			5+600
75.018	55.529	29.489			5+650
74.459	54.616	29.843			5+700
73.900	53.703	30.197			5+750
73.341	52.790	30.551			5+800
72.782	51.877	30.905			5+850
72.223	50.964	31.259			5+900
71.664	50.051	31.613			5+950
71.105	49.138	31.967			6+000
70.546	48.225	32.321			6+050
70.987	47.312	32.675			6+100
70.428	46.399	33.029			6+150
69.869	45.486	33.383			6+200
69.310	44.573	33.737			6+250
68.751	43.660	34.091			6+300
68.192	42.747	34.445			6+350
67.633	41.834	34.799			6+400
67.074	40.921	35.153			6+450
66.515	40.008	35.507			6+500
65.956	39.095	35.861			6+550
65.397	38.182	36.215			6+600
64.838	37.269	36.569			6+650
64.279	36.356	36.923			6+700
63.720	35.443	37.277			6+750
63.161	34.530	37.631			6+800
62.602	33.617	37.985			6+850
62.043	32.704	38.339			6+900
61.484	31.791	38.693			6+950
60.925	30.878	39.047			7+000
60.366	29.965	39.401			7+050
59.807	29.052	39.755			7+100
59.248	28.139	40.109			7+150
58.689	27.226	40.463			7+200
58.130	26.313	40.817			7+250
57.571	25.400	41.171			7+300
57.012	24.487	41.525			7+350
56.453	23.574	41.879			7+400
55.894	22.661	42.233			7+450
55.335	21.748	42.587			7+500
54.776	20.835	42.941			7+550
54.217	19.922	43.295			7+600
53.658	19.009	43.649			7+650
53.099	18.096	44.003			7+700
52.540	17.183	44.357			7+750
51.981	16.270	44.711			7+800
51.422	15.357	45.065			7+850
50.863	14.444	45.419			7+900
50.304	13.531	45.773			7+950
49.745	12.618	46.127			8+000
49.186	11.705	46.481			8+050
48.627	10.792	46.835			8+100
48.068	9.879	47.189			8+150
47.509	8.966	47.543			8+200
46.950	8.053	47.897			8+250
46.391	7.140	48.251			8+300
45.832	6.227	48.605			8+350
45.273	5.314	48.959			8+400
44.714	4.401	49.313			8+450
44.155	3.488	49.667			8+500
43.596	2.575	50.021			8+550
43.037	1.662	50.375			8+600
42.478	0.749	50.729			8+650
41.919	-0.164	51.083			8+700
41.360	-1.077	51.437			8+750
40.801	-1.990	51.791			8+800
40.242	-2.903	52.145			8+850
39.683	-3.816	52.499			8+900
39.124	-4.729	52.853			8+950
38.565	-5.642	53.207			9+000
38.006	-6.555	53.561			9+050
37.447	-7.468	53.			

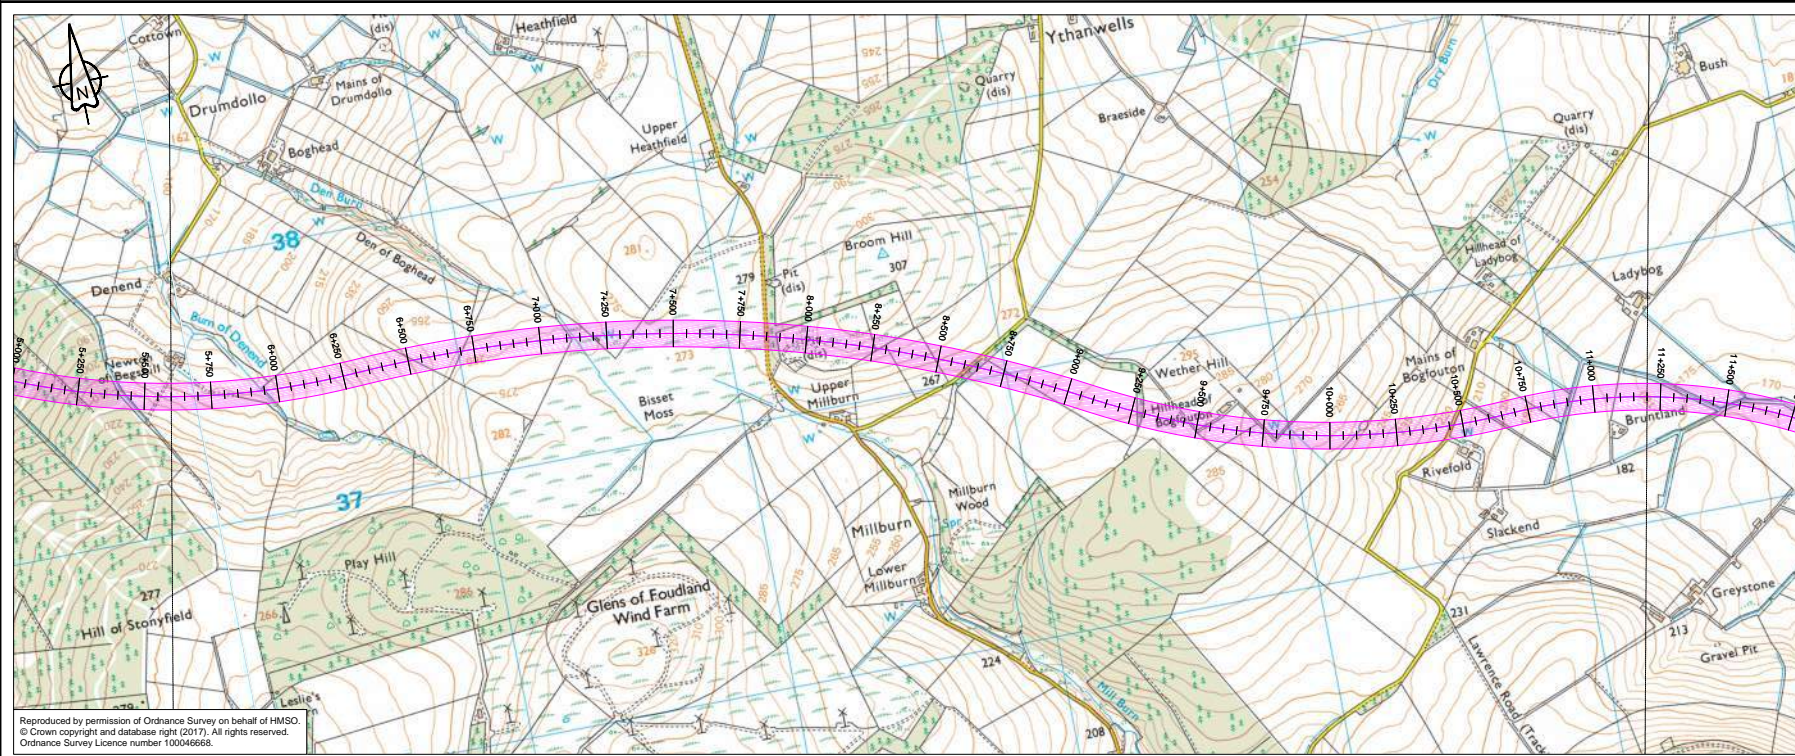

Reproduced by permission of Ordnance Survey on behalf of HMSO.
© Crown copyright and database right (2017). All rights reserved.
Ordnance Survey Licence number 100046668.

D+01_002 - LONGSECTION
SCALE: H 1:10000, V 1:2000, DATUM: 120.000

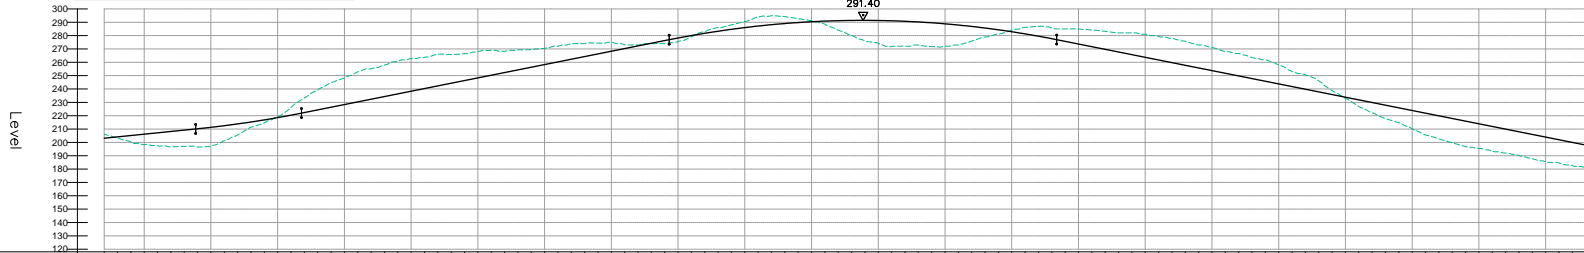

Proposed Road Level	203.154 203.154 204.158 200.352 205.162 206.169 186.630 208.174 197.014 210.178 211.289 212.177 215.271 216.656 218.665 220.399 222.359 223.194 225.942 226.342 228.342 232.334 234.539 238.320 238.320 240.316 242.311 244.307 246.302 248.297 366.002 368.000 370.000 372.000 500.000
Existing Ground Level	206.181 203.155 200.352 198.406 186.630 208.174 197.014 210.178 211.289 212.177 215.271 216.656 218.665 220.399 222.359 223.194 225.942 226.342 228.342 232.334 234.539 238.320 238.320 240.316 242.311 244.307 246.302 248.297 366.002 368.000 370.000 372.000 500.000
Level Difference	-3.027 1.004 2.818 7.758 11.544 12.164 14.045 11.258 3.987 2.296 -0.518 -10.688 -20.004 -22.455 -22.570 -24.524 -23.312 -23.773 -20.150 -15.865 -13.190 -11.700 -9.738 -8.129 -2.884 -2.584 0.239 2.235 2.681 0.827 -1.337 -3.326 -4.481 -6.715 -5.171 -0.008 2.335 11.185 15.296 19.345 18.678 17.229 17.823 16.518 10.882 6.701 3.348 -4.889 -8.020 -9.503 -12.598 -11.187 -12.598 -13.628 -13.628 -16.264 -17.256 -17.596 -18.240 -17.884 -17.458 -16.209 -15.762 -15.945 -11.425 -10.725 -2.970 0.915 7.613 10.035 13.706 19.387 19.387 18.204 18.113 18.541 18.445 17.834 17.834 18.155 18.448 17.437 16.596 16.246
Horizontal Alignment	R: 2980.000 L: 1443.192 R: 5000.000 L: 2794.519 R: 2980.000 L: 1608.274 R: 2040.000 L: 3150.207
Vertical Alignment	G = 2.008% L = 2683.998 R = 20.000% K = 2000.000 L = 396.591 G = 3.991% L = 1377.404 R = 18200.000 K = 182.000 L = 1451.512 G = 3.984% L = 2435.838
Chainage	6+400 6+450 6+500 6+550 6+600 6+650 6+700 6+750 6+800 6+850 6+900 6+950 7+000 7+050 7+100 7+150 7+200 7+250 7+300 7+350 7+400 7+450 7+500 7+550 7+600 7+650 7+700 7+750 7+800 7+850 7+900 7+950 8+000 8+050 8+100 8+150 8+200 8+250 8+300 8+350 8+400 8+450 8+500 8+550 8+600 8+650 8+700 8+750 8+800 8+850 8+900 8+950 9+000 9+050 9+100 9+150 9+200 9+250 9+300 9+350 9+400 9+450 9+500 9+550 9+600 9+650 9+700 9+750 9+800 9+850 9+900 9+950 10+000 10+050 10+100 10+150 10+200 10+250 10+300 10+350 10+400 10+450 10+500 10+550 10+600 10+650 10+700 10+750 10+800 10+850 10+900 10+950 11+000 11+050 11+100 11+150 11+200 11+250

P01	Revision details				
	KB	RO	FM	GW	AGF
	23/02/18	23/02/18	23/02/18	19/04/18	19/04/18
Revision	Revision details				
	Created	Checked	Reviewed	Approved	Authorised
	dd/mm/yy	dd/mm/yy	dd/mm/yy	dd/mm/yy	dd/mm/yy

Designer
Precision House
McNeil Drive
Motherwell
ML1 4UR

Client
58 Port Dundas Road
Glasgow
G4 0HF


Project Name
A96 Dualling East of Huntly to
Aberdeen

Drawing Title
D+01-002 First Fix Alignments
Plan and Profile
Sheet 2 of 3

Project Ref. No. 250002-92
Stage 2
Scale: 1:10000H 1:2000V @ A1
Dimensions: M


Drawing Number
Project | Originator | Volume |
A96PEA - AMAR - HGN -
CD -DR-CH - 011202
Location | Type | Role | Number

Suitability	Suitability Description	Revision
S2	Fit for Information	P01

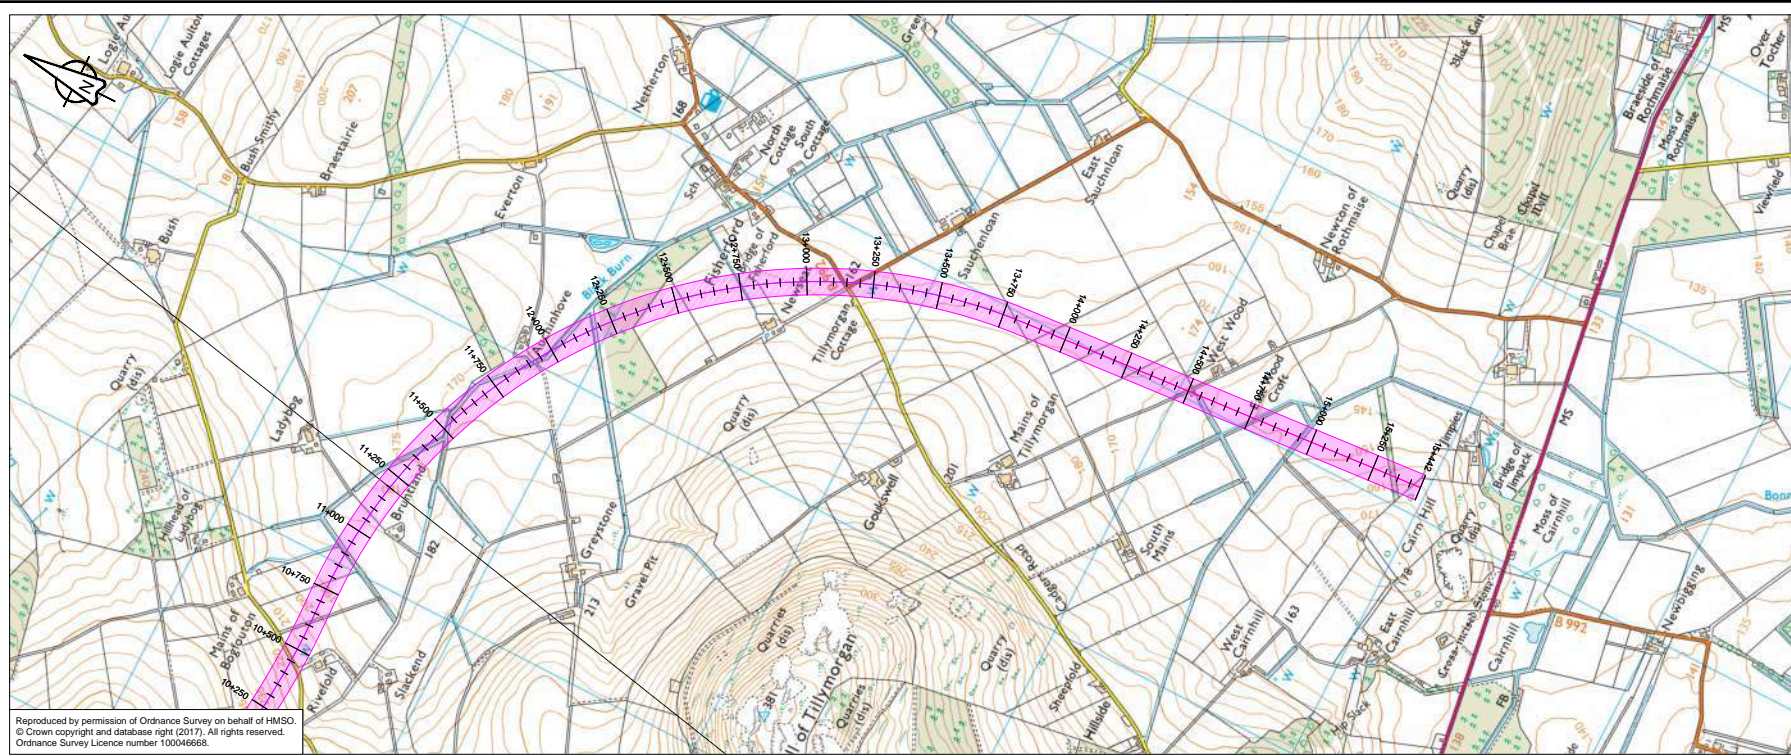


Reproduced by permission of Ordnance Survey on behalf of HMSO.
© Crown copyright and database right (2017). All rights reserved.
Ordnance Survey Licence number 100046668.

D+01_002 - LONGSECTION
SCALE: H 1:10000, V 1:2000. DATUM: 120.000

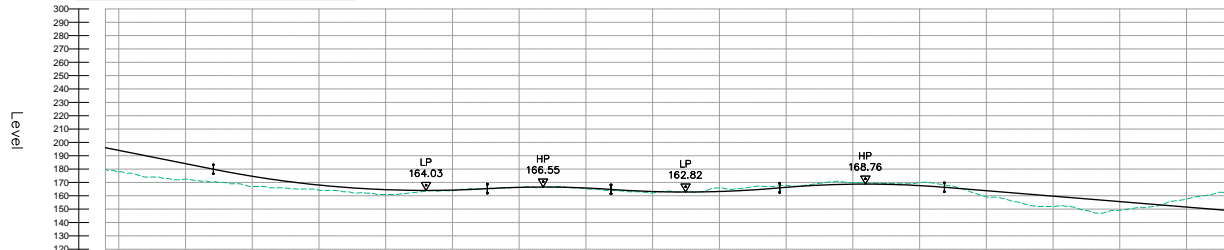


Proposed Road Level	109250 168.71 114250 170.66 119250 175.00 124250 182.07 129250 186.05 134250 174.00 139250 180.03 144250 186.01 149250 172.54 154250 182.66 159250 170.35 164250 180.74 169250 176.34 174250 169.00 179250 167.00 184250 174.29 189250 166.00 194250 174.52 199250 165.36 204250 169.18 209250 164.15 214250 167.13 219250 162.14 224250 165.07 229250 161.00 234250 164.02 239250 161.24 244250 164.87 249250 162.32 254250 160.07 259250 163.58 264250 164.01 269250 163.76 274250 163.02 279250 162.17 284250 163.00 289250 162.80 294250 163.82 299250 162.89 304250 166.00 309250 163.22 314250 164.91 319250 164.00 324250 163.24 329250 163.74 334250 163.00 339250 162.17 344250 163.00 349250 162.80 354250 163.82 359250 162.89 364250 166.00 369250 163.22 374250 164.91 379250 164.00 384250 163.24 389250 163.74 394250 163.00 399250 162.17 404250 163.00 409250 162.80 414250 163.82 419250 162.89 424250 166.00 429250 163.22 434250 164.91 439250 164.00 444250 163.24 449250 163.74 454250 163.00 459250 162.17 464250 163.00 469250 162.80 474250 163.82 479250 162.89 484250 166.00 489250 163.22 494250 164.91 499250 164.00 504250 163.24 509250 163.74 514250 163.00 519250 162.17 524250 163.00 529250 162.80 534250 163.82 539250 162.89 544250 166.00 549250 163.22 554250 164.91 559250 164.00 564250 163.24 569250 163.74 574250 163.00 579250 162.17 584250 163.00 589250 162.80 594250 163.82 599250 162.89 604250 166.00 609250 163.22 614250 164.91 619250 164.00 624250 163.24 629250 163.74 634250 163.00 639250 162.17 644250 163.00 649250 162.80 654250 163.82 659250 162.89 664250 166.00 669250 163.22 674250 164.91 679250 164.00 684250 163.24 689250 163.74 694250 163.00 699250 162.17 704250 163.00 709250 162.80 714250 163.82 719250 162.89 724250 166.00 729250 163.22 734250 164.91 739250 164.00 744250 163.24 749250 163.74 754250 163.00 759250 162.17 764250 163.00 769250 162.80 774250 163.82 779250 162.89 784250 166.00 789250 163.22 794250 164.91 799250 164.00 804250 163.24 809250 163.74 814250 163.00 819250 162.17 824250 163.00 829250 162.80 834250 163.82 839250 162.89 844250 166.00 849250 163.22 854250 164.91 859250 164.00 864250 163.24 869250 163.74 874250 163.00 879250 162.17 884250 163.00 889250 162.80 894250 163.82 899250 162.89 904250 166.00 909250 163.22 914250 164.91 919250 164.00 924250 163.24 929250 163.74 934250 163.00 939250 162.17 944250 163.00 949250 162.80 954250 163.82 959250 162.89 964250 166.00 969250 163.22 974250 164.91 979250 164.00 984250 163.24 989250 163.74 994250 163.00 999250 162.17 1004250 163.00 1009250 162.80 1014250 163.82 1019250 162.89 1024250 166.00 1029250 163.22 1034250 164.91 1039250 164.00 1044250 163.24 1049250 163.74 1054250 163.00 1059250 162.17 1064250 163.00 1069250 162.80 1074250 163.82 1079250 162.89 1084250 166.00 1089250 163.22 1094250 164.91 1099250 164.00 1104250 163.24 1109250 163.74 1114250 163.00 1119250 162.17 1124250 163.00 1129250 162.80 1134250 163.82 1139250 162.89 1144250 166.00 1149250 163.22 1154250 164.91 1159250 164.00 1164250 163.24 1169250 163.74 1174250 163.00 1179250 162.17 1184250 163.00 1189250 162.80 1194250 163.82 1199250 162.89 1204250 166.00 1209250 163.22 1214250 164.91 1219250 164.00 1224250 163.24 1229250 163.74 1769250 163.74 1774250 163.00 1779250 162.17 1784250 163.00 1789250 162.80 1794250 163.82 1799250 162.89 1804250 166.00 1809250 163.22 1814250 164.91 1819250 164.00 1824250 163.24 1829250 163.74 1834250 163.00 1839250 162.17 1844250 163.00 1849250 162.80 1854250 163.82 1859250 162.89 1864250 166.00 1869250 163.22 1874250 164.91 1879250 164.00 1884250 163.24 1889250 163.74 1894250 163.00 1899250 162.17 1904250 163.00 1909250 162.80 1914250 163.82 1919250 162.89 1924250 166.00 1929250 163.22 1934250 164.91 1939250 164.00 1944250 163.24 1949250 163.74 1954250 163.00 1959250 162.17 1964250 163.00 1969250 162.80 1974250 163.82 1979250 162.89 1984250 166.00 1989250 163.22 1994250 164.91 1999250 164.00 2004250 163.24 2009250 163.74 2014250 163.00 2019250 162.17 2024250 163.00 2029250 162.80 2034250 163.82 2039250 162.89 2044250 166.00 2049250 163.22 2054250 164.91 2059250 164.00 2064250 163.24 2069250 163.74 2074250 163.00 2079250 162.17 2084250 163.00 2089250 162.80 2094250 163.82 2099250 162.89 2104250 166.00 2109250 163.22 2114250 164.91 2119250 164.00 2124250 163.24 2129250 163.74 2134250 163.00 2139250 162.17 2144250 163.00 2149250 162.80 2154250 163.82 2159250 162.89 2164250 166.00 2169250 163.22 2174250 164.91 2179250 164.00 2184250 163.24 2189250 163.74 2194250 163.00 2199250 162.17 2204250 163.00 2209250 162.80 2214250 163.82 2219250 162.89 2224250 166.00 2229250 163.22 2234250 164.91 2239250 164.00 2244250 163.24 2249250 163.74 2254250 163.00 2259250 162.17 2264250 163.00 2269250 162.80 2274250 163.82 2279250 162.89 2284250 166.00 2289250 163.22 2294250 164.91 2299250 164.00 2839250 164.00 2844250 163.24 2849250 163.74 2854250 163.00 2859250 162.17 2864250 163.00 2869250 162.80 2874250 163.82 2879250 162.89 2884250 166.00 2889250 163.22 2894250 164.91 2899250 164.00 2904250 163.24 2909250 163.74 2914250 163.00 2919250 162.17 2924250 163.00 2929250 162.80 2934250 163.82 2939250 162.89 2944250 166.00 2949250 163.22 2954250 164.91 2959250 164.00 2964250 163.24 2969250 163.74 2974250 163.00 2979250 162.17 2984250 163.00 2989250 162.80 2994250 163.82 2999250 162.89 3004250 166.00 3009250 163.22 3014250 164.91 3019250 164.00 3024250 163.24 3029250 163.74 3034250 163.00 3039250 162.17 3044250 163.00 3049250 162.80 3054250 163.82 3059250 162.89 3064250 166.00 3069250 163.22 3074250 164.91 3079250 164.00 3084250 163.24 3089250 163.74 3094250 163.00 3099250 162.17 3104250 163.00 3109250 162.80 3114250 163.82 3119250 162.89 3124250 166.00 3129250 163.22 3134250 164.91 3139250 164.00 3144250 163.24 3149250 163.74 3154250 163.00 3159250 162.17 3164250 163.00 3169250 162.80 3174250 163.82 3179250 162.89 3184250 166.00 3189250 163.22 3194250 164.91 3199250 164.00 3204250 163.24 3209250 163.74 3214250 163.00 3219250 162.17 3224250 163.00 3229250 162.80 3234250 163.82 3239250 162.89 3244250 166.00 3249250 163.22 3254250 164.91 3259250 164.00 3264250 163.24 3269250 163.74 3274250 163.00 3279250 162.17 3284250 163.00 3289250 162.80 3294250 163.82 3299250 162.89 3304250 166.00 3309250 163.22 3314250 164.91 3319250 164.00 3324250 163.24 3329250 163.74 3334250 163.00 3339250 162.17 3344250 163.00 3349250 162.80 3354250 163.82 3359250 162.89 3364250 166.00 3369250 163.22 162.17 3644250 163.00 3649250 162.80 3654250 163.82 3659250 162.89 3664250 166.00 3669250 163.22 3674250 164.91 3679250 164.00 3684250 163.24 3689250 163.74 3694250 163.00 3699250 162.17 3704250 163.00 3709250 162.80 3714250 163.82 3719250 162.89 3724250 166.00 3729250 163.22 3734250 164.91 3739250 164.00 3744250 163.24 3749250 163.74 3754250 163.00 3759250 162.17 3764250 163.00 3769250 162.80 3774250 163.82 3779250 162.89 3784250 166.00 3789250 163.22 3794250 164.91 3799250 164.00 3804250 163.24 3809250 163.74 3814250 163.00 3819250 162.17 3824250 163.00 3829250 162.80 3834250 163.82 3839250 162.89 3844250 166.00 3849250 163.22 3854250 164.91 3859250 164.00 3864250 163.24 3869250 163.74 3874250 163.00 3879250 162.17 3884250 163.00 3889250 162.80 3894250 163.82 3899250 162.89 390425
---------------------	---

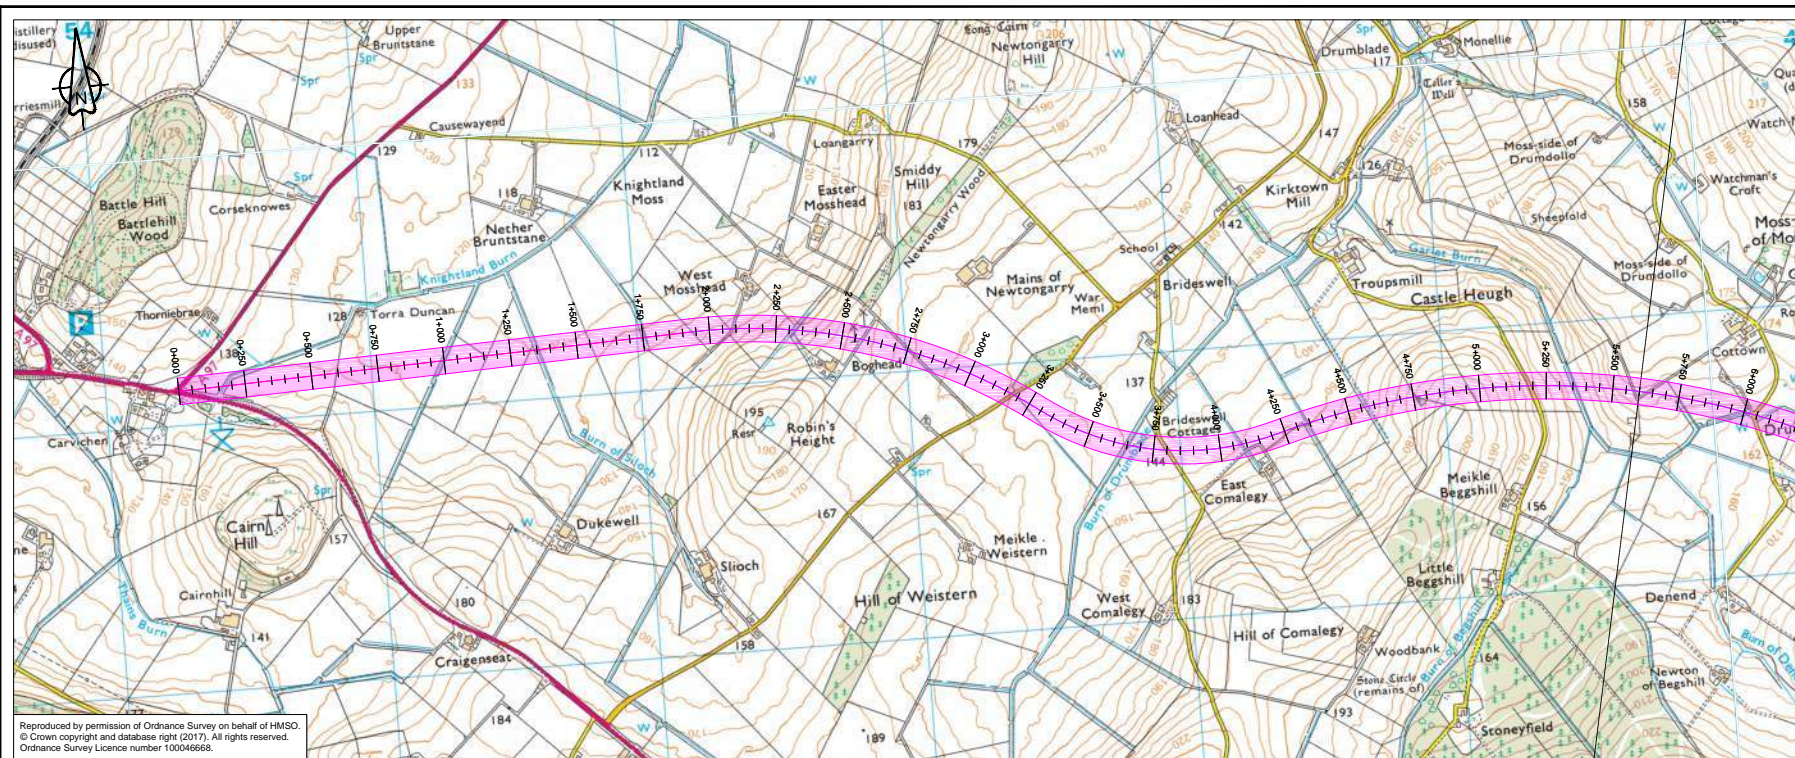


Reproduced by permission of Ordnance Survey on behalf of HMSO.
© Crown copyright and database right (2017). All rights reserved.
Ordnance Survey Licence number 100046668.

D+01_003 - LONGSECTION
SCALE: H 1:10000,V 1:2000, DATUM: 110.000

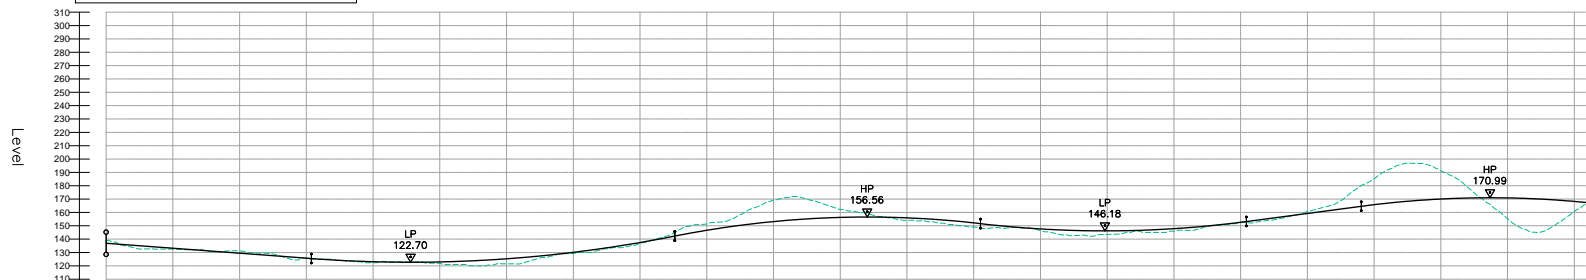


Proposed Road Level	136.891, 136.47, 135.104, 134.661, 133.75, 132.931, 131.688, 130.945, 130.002, 128.715, 127.972, 126.886, 125.774, 124.636, 123.487, 122.325, 121.150, 120.019, 118.860, 117.680, 116.480, 115.260, 114.020, 112.760, 111.480, 110.180, 108.860, 107.520, 106.160, 104.780, 103.380, 101.960, 100.520, 99.060, 97.580, 96.080, 94.560, 93.020, 91.460, 89.880, 88.280, 86.660, 85.020, 83.360, 81.680, 80.000, 78.280, 76.520, 74.760,0.840, -0.920, -2.680, -4.440, -138.200, -140.000, -141.800, -1598.000, -1600.000, -1601.800, -1603.600, -1798.000, -1800.000, -1801.800, -1803.600, -1998.000, -2000.000, -2001.800, -2003.600, -2124.200, -212
---------------------	---

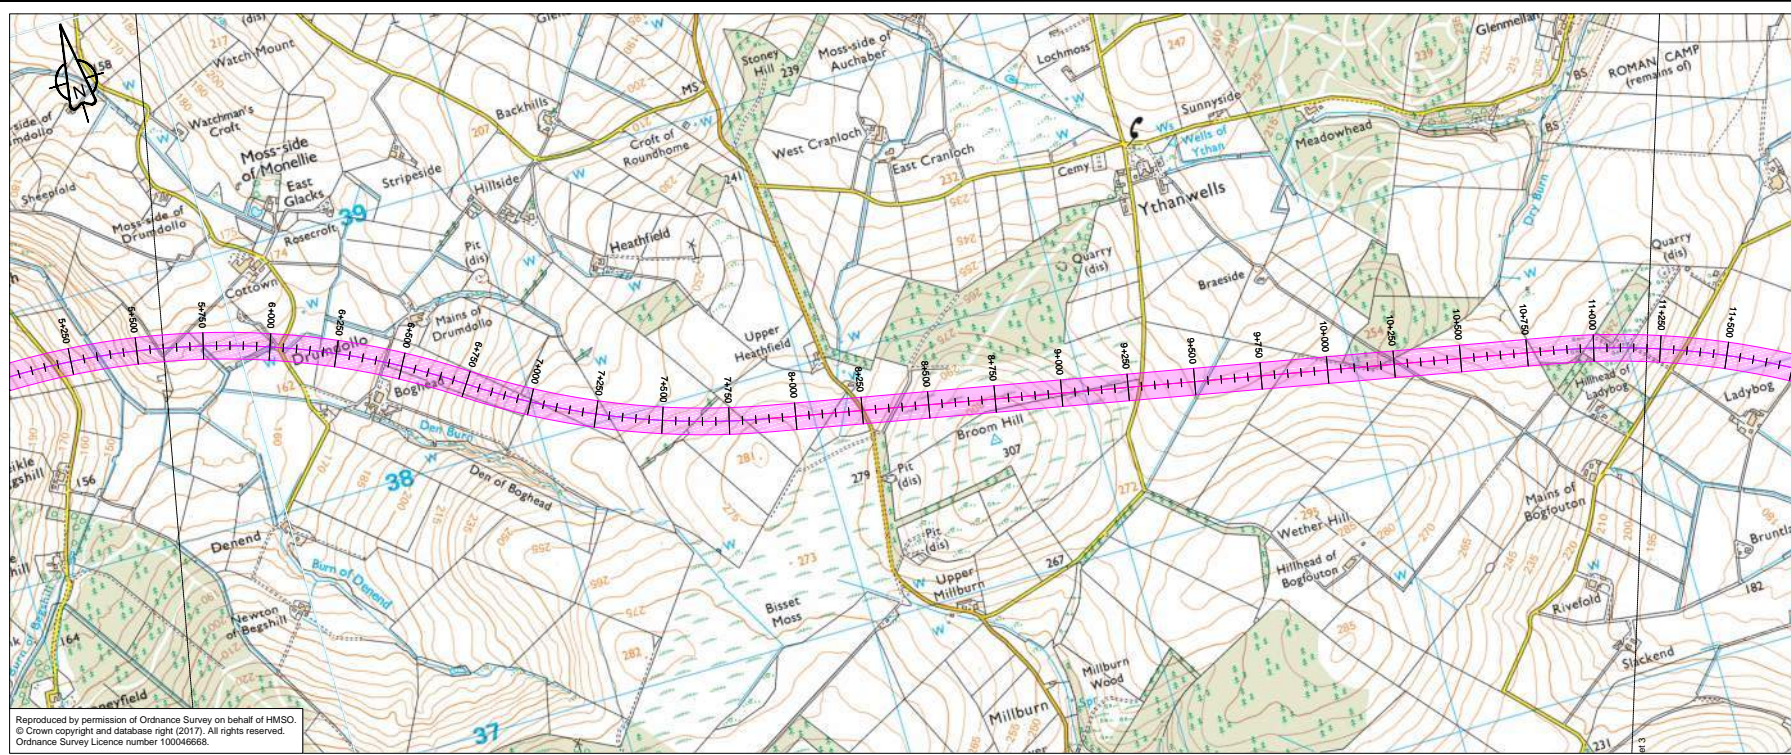


Reproduced by permission of Ordnance Survey on behalf of HMSO.
© Crown copyright and database right (2017). All rights reserved.
Ordnance Survey Licence number 100046668.

D+01_003 - LONGSECTION
SCALE: H 1:10000,V 1:2000. DATUM: 110.000

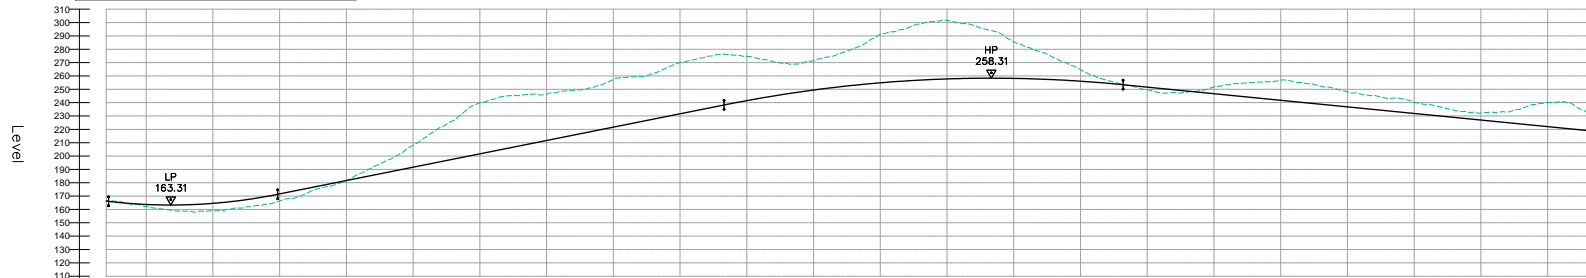


Proposed Road Level	166.242, 166.506, 166.888, 167.262, 167.636,259.640, 259.994, 260.368, 260.742,660.922, 661
---------------------	---

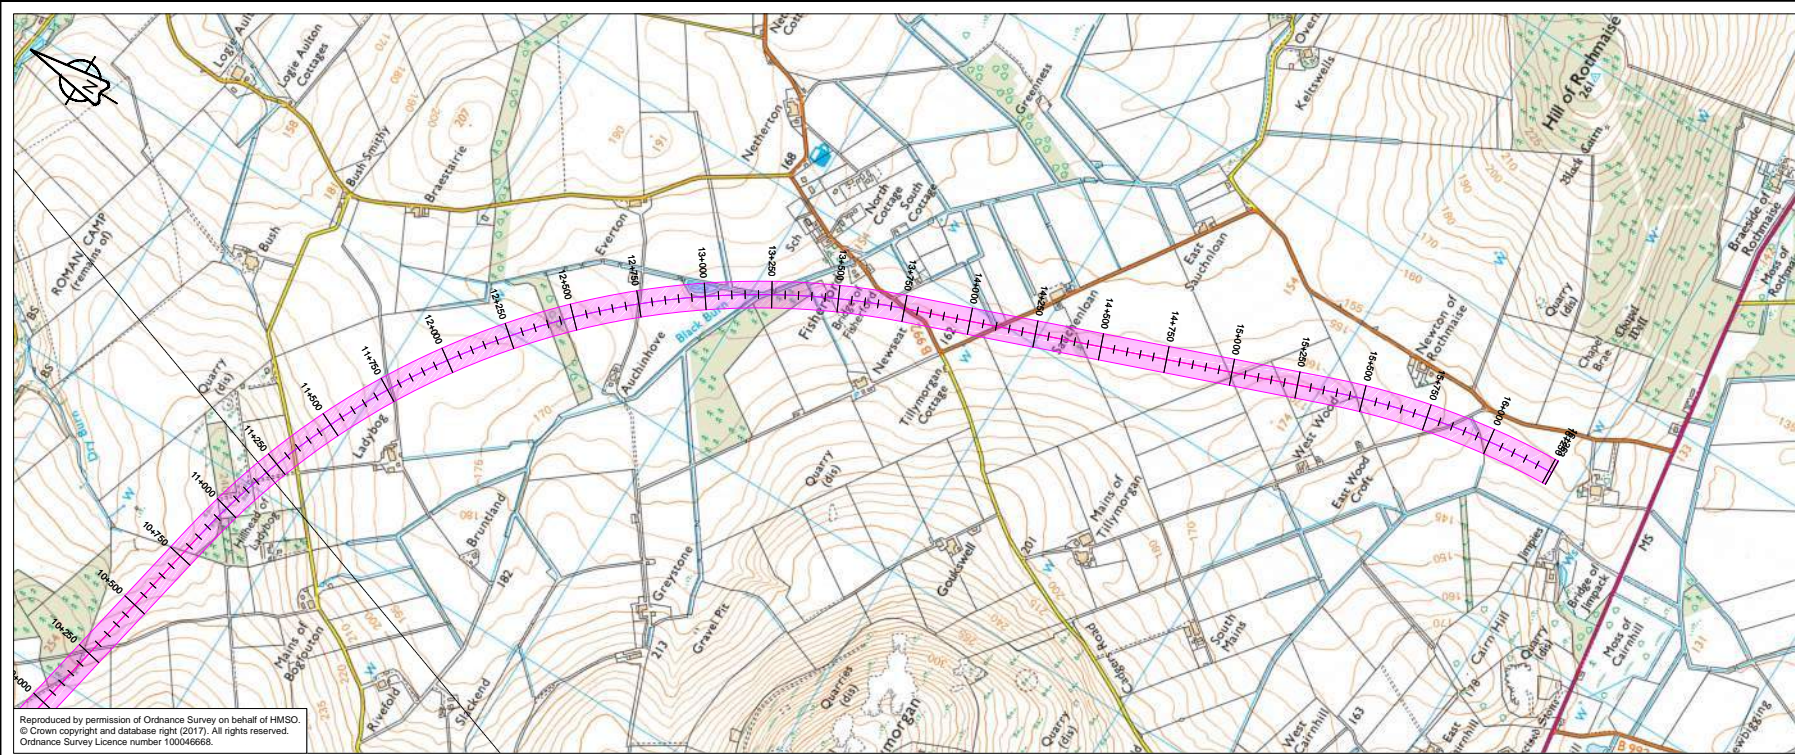


Reproduced by permission of Ordnance Survey on behalf of HMSO.
© Crown copyright and database right (2017). All rights reserved.
Ordnance Survey Licence number 100046668.

D+01_003 - LONGSECTION
SCALE: H 1:10000,V 1:2000, DATUM: 110.000

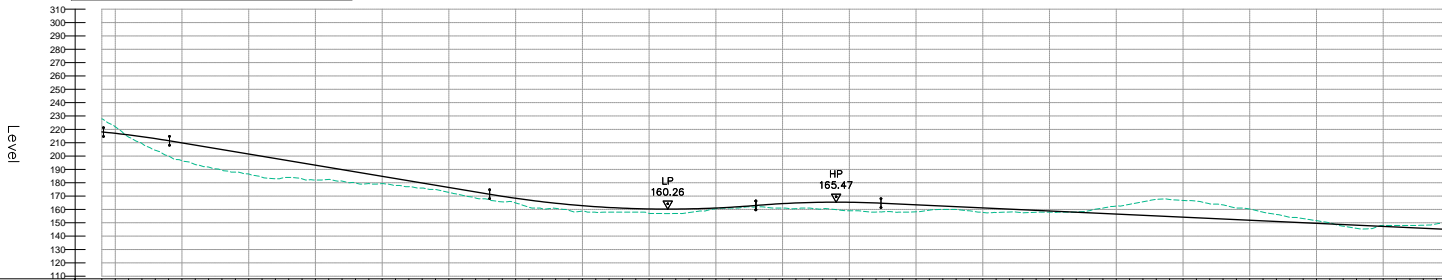


Proposed Road Level	216.000 227.856 215.943 214.529 213.077 211.488 209.821 208.066 204.919 203.152 199.817 198.913 196.882 193.147 189.415 187.480 185.552 181.476 179.808 178.479 174.806 173.139 171.471 169.800 167.011 165.774 164.662 163.675 162.819 162.000 161.216 160.464 159.739 159.035 158.349 157.678 157.028 156.398 155.786 155.191 154.611 154.045 153.492 152.950 152.428 151.925 151.440 150.972 150.521 150.086 149.666 149.261 148.870 148.492 148.126 147.772 147.430 147.099 146.780 146.472 146.175 145.888 145.611 145.344 145.086 144.837 144.597 144.365 144.141 143.924 143.712 143.504 143.300 143.100 142.903 142.709 142.520 142.335 142.153 141.974 141.798 141.625 141.455 141.288 141.123 140.960 140.800 140.642 140.486 140.332 140.180 140.030 139.881 139.734 139.589 139.445 139.302 139.160 139.020 138.881 138.743 138.606 138.470 138.335 138.200 138.066 137.933 137.800 137.668 137.536 125.128 125.000 124.868 124.736 120.116 120.000
Existing Ground Level	227.856 216.000 214.529 213.077 211.488 209.821 208.066 204.919 203.152 199.817 198.913 196.882 193.147 189.415 187.480 185.552 181.476 179.808 178.479 174.806 173.139 171.471 169.800 167.011 165.774 164.662 163.675 162.819 162.000 161.216 160.464 159.739 159.035 158.349 157.678 157.028 156.398 155.786 155.191 154.611 154.045 153.492 152.950 152.428 151.925 151.440 150.972 150.521 150.086 149.666 149.261 148.870 148.492 148.126 147.772 147.430 147.099 146.780 146.472 146.175 145.888 145.611 145.344 145.086 144.837 144.597 144.365 144.141 143.924 143.712 143.504 143.300 143.100 142.903 142.709 142.520 142.335 142.153 141.974 141.798 141.625 141.455 141.288 141.123 140.960 140.800 140.642 140.486 140.332 140.180 140.030 139.881 139.734 139.589 139.445 139.302 139.160 139.020 138.881 138.743 138.606 138.470 138.335 138.200 138.068 137.936 137.804 137.672 137.540 137.408 137.276 137.144 137.012 136.880 136.748 136.616 136.484 136.352 136.220 136.088 135.956 135.824 135.692 135.560 135.428 135.296 135.164 135.032 134.900 134.768 134.636 134.504 134.372 134.240 134.108 133.976 133.844 133.712 133.580 133.448 133.316 133.184 133.052 132.920 132.788 132.656 132.524 132.392 132.260 132.128 131.996 131.864 131.732 131.600 131.468 131.336 131.204 131.072 130.940 130.808 130.676 130.544 130.412 130.280 130.148 130.016 129.884 129.752 129.620 129.488 129.356 129.224 129.092 128.960 128.828 128.696 128.564 128.432 128.300 128.168 128.036 127.904 127.772 127.640 127.508 127.376 127.244 127.112 126.980 126.848 126.716 126.584 126.452 126.320 126.188 126.056 125.924 125.792 125.660 125.528 125.396 125.264 125.132 125.000 124.868 124.736 124.604 124.472 124.340 124.208 124.076 123.944 123.812 123.680 123.548 123.416 123.284 123.152 123.020 122.888 122.756 122.624 122.492 122.360 122.228 122.096 121.964 121.832 121.700 121.568 121.436 121.304 121.172 121.040 120.908 120.776 120.644 120.512 120.380 120.248 120.116 120.000
Level Difference	-9.856 11.856 11.479 11.452 11.589 11.637 13.785 14.932 15.457 15.152 14.832 14.570 14.282 13.987 13.684 13.372 13.050 12.718 12.376 12.024 11.662 11.290 10.908 10.516 10.114 9.702 9.280 8.848 8.406 7.954 7.492 7.020 6.538 6.046 5.544 5.032 4.510 3.978 3.436 2.884 2.322 1.750 1.168 0.576 -0.026 -0.624 -1.212 -1.790 -2.358 -2.916 -3.464 -4.002 -4.530 -5.048 -5.556 -6.054 -6.542 -7.020 -7.488 -7.946 -8.394 -8.832 -9.260 -9.678 -10.086 -10.484 -10.872 -11.250 -11.618 -11.976 -12.324 -12.662 -12.990 -13.308 -13.616 -13.914 -14.202 -14.480 -14.748 -15.006 -15.254 -15.492 -15.720 -15.938 -16.146 -16.344 -16.532 -16.710 -16.878 -17.036 -17.184 -17.322 -17.450 -17.568 -17.676 -17.774 -17.862 -17.940 -18.008 -18.066 -18.114 -18.152 -18.180 -18.208 -18.226 -18.234 -18.232 -18.220 -18.198 -18.166 -18.124 -18.072 -18.010 -17.938 -17.856 -17.764 -17.662 -17.550 -17.428 -17.296 -17.154 -17.002 -16.840 -16.668 -16.486 -16.294 -16.092 -15.880 -15.658 -15.426 -15.184 -14.932 -14.670 -14.398 -14.116 -13.824 -13.522 -13.210 -12.888 -12.556 -12.214 -11.862 -11.500 -11.128 -10.746 -10.354 -9.952 -9.540 -9.118 -8.686 -8.244 -7.792 -7.330 -6.858 -6.376 -5.884 -5.382 -4.870 -4.348 -3.806 -3.254 -2.692 -2.120 -1.538 -0.946 -0.344 0.268 0.876 1.478 2.070 2.652 3.224 3.786 4.338 4.880 5.412 5.934 6.446 6.948 7.440 7.912 8.364 8.806 9.238 9.660 10.072 10.474 10.866 11.248 11.610 11.952 12.274 12.576 12.868 13.150 13.422 13.684 13.936 14.178 14.400 14.602 14.784 14.946 15.088 15.210 15.302 15.364 15.396 15.398 15.360 15.282 15.164 15.006 14.808 14.570 14.292 13.974 13.626 13.248 12.840 12.402 11.934 11.436 10.908 10.350 9.762 9.144 8.496 7.828 7.140 6.422 5.674 4.906 4.118 3.310 2.482 1.634 0.766 -0.122 -0.944 -1.706 -2.408 -3.050 -3.632 -4.154 -4.616 -5.018 -5.360 -5.642 -5.864 -6.026 -6.128 -6.170 -6.152 -6.074 -5.936 -5.738 -5.480 -5.162 -4.784 -4.346 -3.848 -3.290 -2.672 -2.004 -1.286 -0.568 0.150 0.852 1.534 2.196 2.848 3.490 4.122 4.744 5.356 5.958 6.550 7.132 7.704 8.266 8.818 9.360 9.892 10.414 10.926 11.428 11.910 12.372 12.814 13.226 13.608 13.960 14.282 14.574 14.836 15.068 15.260 15.412 15.524 15.596 15.628 15.570 15.422 15.184 14.856 14.438 13.940 13.372 12.734 12.026 11.248 10.400 9.482 8.504 7.466 6.368 5.210 4.002 2.734 1.406 0.028 -1.390 -2.792 -4.184 -5.566 -6.938 -8.290 -9.622 -10.934 -12.226 -13.508 -14.780 -16.042 -17.294 -18.536 -19.768 -20.990 -22.202 -23.404 -24.596 -25.778 -26.950 -28.112 -29.264 -30.406 -31.538 -32.660 -33.772 -34.874 -35.966 -37.048 -38.120 -39.182 -40.234 -41.276 -42.308 -43.330 -44.342 -45.344 -46.336 -47.318 -48.290 -49.252 -50.204 -51.146 -52.078 -53.000 -53.912 -54.814 -55.706 -56.588 -57.460 -58.322 -59.174 -60.016 -60.848 -61.670 -62.482 -63.284 -64.076 -64.858 -65.630 -66.392 -67.144 -67.886 -68.618 -69.340 -70.052 -70.754 -71.446 -72.128 -72.800 -73.462 -74.114 -74.756 -75.388 -76.010 -76.622 -77.224 -77.816 -78.398 -78.970 -79.532 -80.084 -80.626 -81.158 -81.680 -82.192 -82.694 -83.186 -83.668 -84.140 -84.592 -85.034 -85.456 -85.858 -86.240 -86.602 -86.944 -87.266 -87.568 -87.850 -88.112 -88.354 -88.576 -88.778 -88.960 -89.122 -89.264 -89.386 -89.488 -89.570 -89.632 -89.674 -89.686 -89.668 -89.620 -89.542 -89.434 -89.306 -89.158 -89.000 -88.822 -88.624 -88.406 -88.168 -87.910 -87.632 -87.334 -87.016 -86.678 -86.320 -85.942 -85.544 -85.126 -84.688 -84.230 -83.752 -83.254 -82.736 -82.198 -81.640 -81.062 -80.474 -79.866 -79.238 -78.590 -77.922 -77.234 -76.526 -75.798 -75.050 -74.282 -73.494 -72.686 -71.858 -71.010 -70.142 -69.254 -68.346 -67.418 -66.470 -65.502 -64.514 -63.506 -62.478 -61.430 -60.362 -59.274 -58.166 -57.038 -55.890 -54.722 -53.534 -52.326 -51.108 -49.880 -48.642 -47.384 -46.116 -44.838 -43.540 -42.222 -40.884 -39.526 -38.148 -36.750 -35.332 -33.894 -32.436 -30.958 -29.460 -27.942 -26.404 -24.846 -23.268 -21.670 -20.052 -18.414 -16.756 -15.078 -13.390 -11.692 -10.004 -8.326 -6.568 -4.830 -3.082 -1.324 0.434 2.182 3.924 5.666 204.254 206.000 207.742 209.484 615.370 617.11

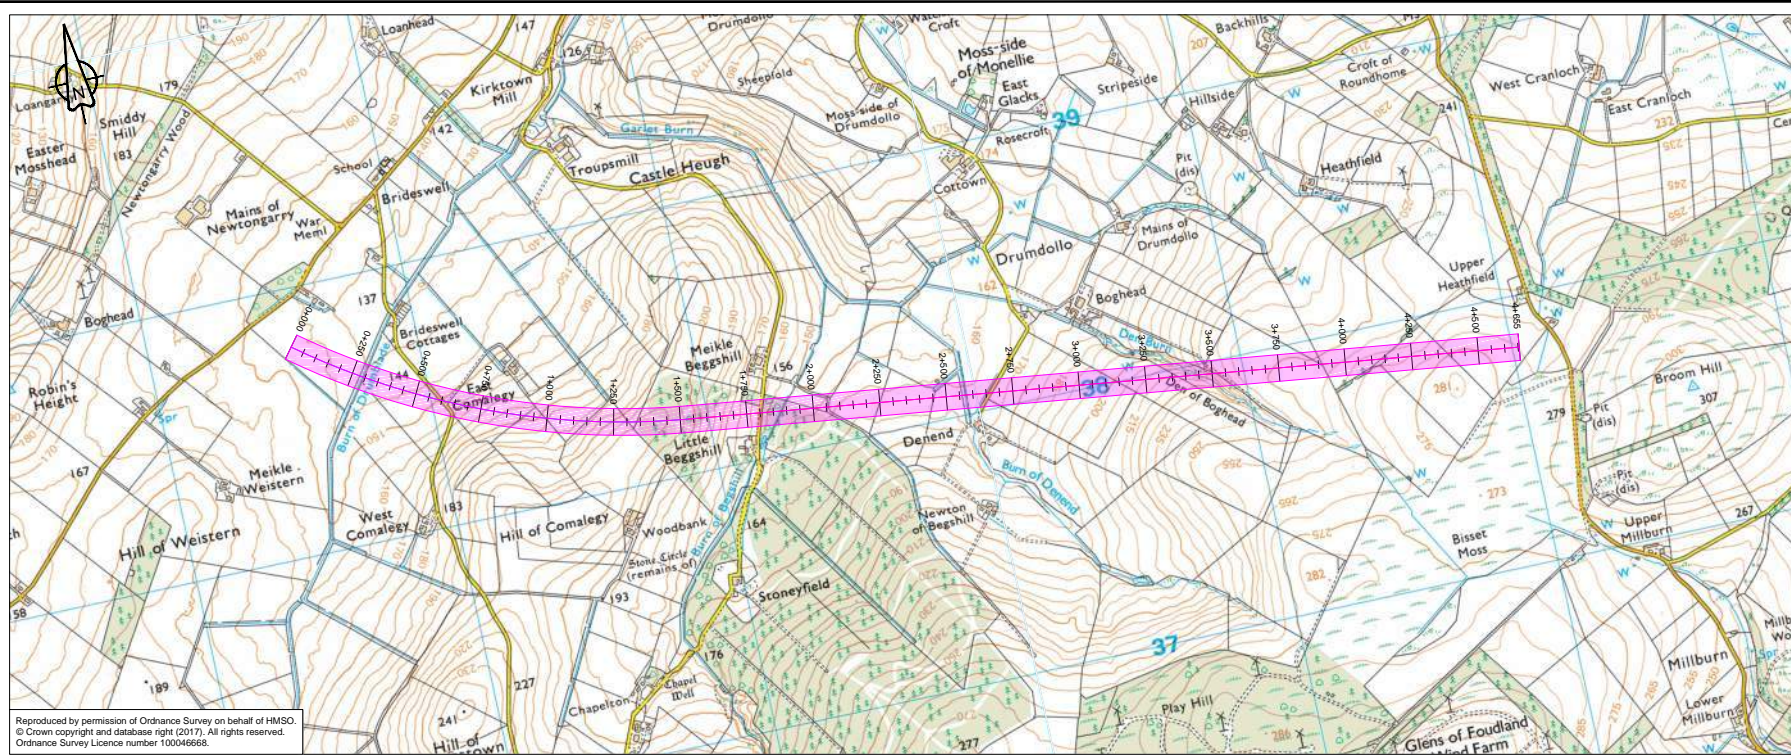


Reproduced by permission of Ordnance Survey on behalf of HMSO.
© Crown copyright and database right (2017). All rights reserved.
Ordnance Survey Licence number 100046668.

D+01_003A - LONGSECTION
SCALE: H 1:10000,V 1:2000, DATUM: 140.000

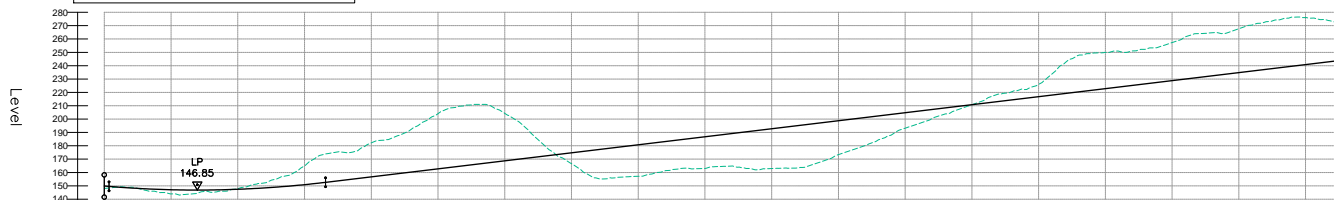


Proposed Road Level	149.872- 149.072 148.032 148.389 148.972 148.389 147.981 147.081 146.850 146.850 146.518 146.518 146.220 146.220 145.837 145.837 145.540 145.540 145.243 145.243 144.946 144.946 144.649 144.649 144.352 144.352 144.055 144.055 143.758 143.758 143.461 143.461 143.164 143.164 142.867 142.867 142.570 142.570 142.273 142.273 141.976 141.976 141.679 141.679 141.382 141.382 141.085 141.085 140.788 140.788 140.491 140.491 140.194 140.194 139.897 139.897 139.600 139.600 139.303 139.303 139.006 139.006 138.709 138.709 138.412 138.412 138.115 138.115 137.818 137.818 137.521 137.521 137.224 137.224 136.927 136.927 136.630 136.630 136.333 136.333 136.036 136.036 135.739 135.739 135.442 135.442 135.145 135.145 134.848 134.848 134.551 134.551 134.254 134.254 133.957 133.957 133.660 133.660 133.363 133.363 133.066 133.066 132.769 132.769 132.472 132.472 132.175 132.175 131.878 131.878 131.581 131.581 131.284 131.284 130.987 130.987 130.690 130.690 130.393 130.393 130.096 130.096 129.799 129.799 129.502 129.502 129.205 129.205 128.908 128.908 128.611 128.611 128.314 128.314 128.017 128.017 127.720 127.720 127.423 127.423 127.126 127.126 126.829 126.829 126.532 126.532 126.235 126.235 125.938 125.938 125.641 125.641 125.344 125.344 125.047 125.047 124.750 124.750 124.453 124.453 124.156 124.156 123.859 123.859 123.562 123.562 123.265 123.265 122.968 122.968 122.671 122.671 122.374 122.374 122.077 122.077 121.780 121.780 121.483 121.483 121.186 121.186 120.889 120.889 120.592 120.592 120.295 120.295 119.998 119.998 119.701 119.701 119.404 119.404 119.107 119.107 118.810 118.810 118.513 35.650 35.650 35.353 35.353 35.056 35.056 34.759 34.759 34.462 34.462 34.165 34.165 33.868 33.868 33.571 33.571 33.274 33.274 32.977 32.977 32.680 32.680 32.383 32.383 32.086 32.086 31.789 31.789 31.492 31.492 31.195 31.195 30.898 30.898 30.601 30.601 30.304 30.304 30.007 30.007 29.710 29.710 29.413 29.413 29.116 29.116 28.819 28.819 28.522 28.522 28.225 28.225 27.928 27.928 27.631 27.631 27.334 27.334 27.037 27.037 26.740 26.740 26.443 26.443 26.146 26.146 25.849 25.849 25.552 25.552 25.255 25.255 24.958 24.958 24.661 24.661 24.364 24.364 24.067 24.067 23.770 23.770 23.473 23.473 23.176 23.176 22.879 22.879 22.582 22.582 22.285 22.285 21.988 21.988 21.691 21.691 21.394 21.394 21.097 21.097 20.800 20.800 20.503 20.503 20.206 20.206 19.909 19.909 19.612 19.612 19.315 19.315 19.018 19.018 18.721 18.721 18.424 18.424 18.127 18.127 17.830 17.830 17.533 17.533 17.236 17.236 16.939 16.939 16.642 16.642 16.345 16.345 16.048 16.048 15.751 15.751 15.454 15.454 15.157 15.157 14.860 14.860 14.563 14.563 14.266 14.266 13.969 13.969 13.672 13.672 13.375 13.375 13.078 13.078 12.781 12.781 12.484 12.484 12.187 12.187 11.890 11.890 11.593 11.593 11.296 11.296 11.000 11.000 10.703 10.703 10.406 10.406 10.109 10.109 9.812 9.812 9.515 9.515 9.218 9.218 8.921 8.921 8.624 8.624 8.327 8.327 8.030 8.030 7.733 7.733 7.436 7.436 7.139 7.139 6.842 6.842 6.545 6.545 6.248 6.248 5.951 5.951 5.654 5.654 5.357 5.357 5.060 5.060 4.763 4.763 4.466 4.466 4.169 4.169 3.872 3.872 3.575 3.575 3.278 3.278 2.981 2.981 2.684 2.684 2.387 2.387 2.090 2.090 1.793 1.793 1.496 1.496 1.199 1.199 0.902 0.902 0.605 0.605 0.308 0.308 0.011 0.011
Existing Ground Level	148.173 148.032 148.389 148.972 148.389 147.981 147.081 146.850 146.850 146.518 146.518 146.220 146.220 145.837 145.837 145.540 145.540 145.243 145.243 144.946 144.946 144.649 144.649 144.352 144.352 144.055 144.055 143.758 143.758 143.461 143.461 143.164 143.164 142.867 142.867 142.570 142.570 142.273 142.273 141.976 141.976 141.679 141.679 141.382 141.382 141.085 141.085 140.788 140.788 140.491 140.491 140.194 140.194 139.897 139.897 139.600 139.600 139.303 139.303 139.006 139.006 138.709 138.709 138.412 138.412 138.115 138.115 137.818 137.818 137.521 137.521 137.224 137.224 136.927 136.927 136.630 136.630 136.333 136.333 136.036 136.036 135.739 135.739 135.442 135.442 135.145 135.145 134.848 134.848 134.551 134.551 134.254 134.254 133.957 133.957 133.660 133.660 133.363 133.363 133.066 133.066 132.769 132.769 132.472 132.472 132.175 132.175 131.878 131.878 131.581 131.581 131.284 131.284 130.987 130.987 130.690 130.690 130.393 130.393 130.096 130.096 129.799 129.799 129.502 129.502 129.205 129.205 128.908 128.908 128.611 128.611 128.314 128.314 128.017 128.017 127.720 127.720 127.423 127.423 127.126 127.126 126.829 126.829 126.532 126.532 126.235 126.235 125.938 125.938 125.641 125.641 125.344 125.344 125.047 125.047 124.750 124.750 124.453 124.453 124.156 124.156 123.859 123.859 123.562 123.562 123.265 123.265 122.968 122.968 122.671 122.671 122.374 122.374 122.077 122.077 121.780 121.780 121.483 121.483 121.186 121.186 120.889 120.889 120.592 120.592 120.295 120.295 119.998 119.998 119.701 119.701 119.404 119.404 119.107 119.107 118.810 118.810 118.513 118.513 103.366 103.069 103.069 102.772 102.772 102.475 102.475 102.178 102.178 101.881 101.881 101.584 101.584 101.287 101.287 100.990 100.990 100.693 100.693 100.396 100.396 100.099 100.099 99.802 99.802 99.505 99.505 99.208 99.208 98.911 98.911 98.614 98.614 98.317 98.317 98.020 98.020 97.723 97.723 97.426 97.426 97.129 97.129 96.832 96.832 96.535 96.535 96.238 96.238 95.941 95.941 95.644 95.644 95.347 95.347 95.050 95.050 94.753 94.753 94.456 94.456 94.159 94.159 93.862 93.862 93.565 93.565 93.268 93.268 92.971 92.971 92.674 92.674 92.377 92.377 92.080 92.080 91.783 91.783 91.486 91.486 91.189 91.189 90.892 90.892 90.595 90.595 90.298 90.298 89.901 89.901 89.604 89.604 89.307 89.307 89.010 89.010 88.713 88.713 88.416 88.416 88.119 88.119 87.822 87.822 87.525 87.525 87.228 87.228 86.931 86.931 86.634 86.634 86.337 86.337 86.040 86.040 85.743

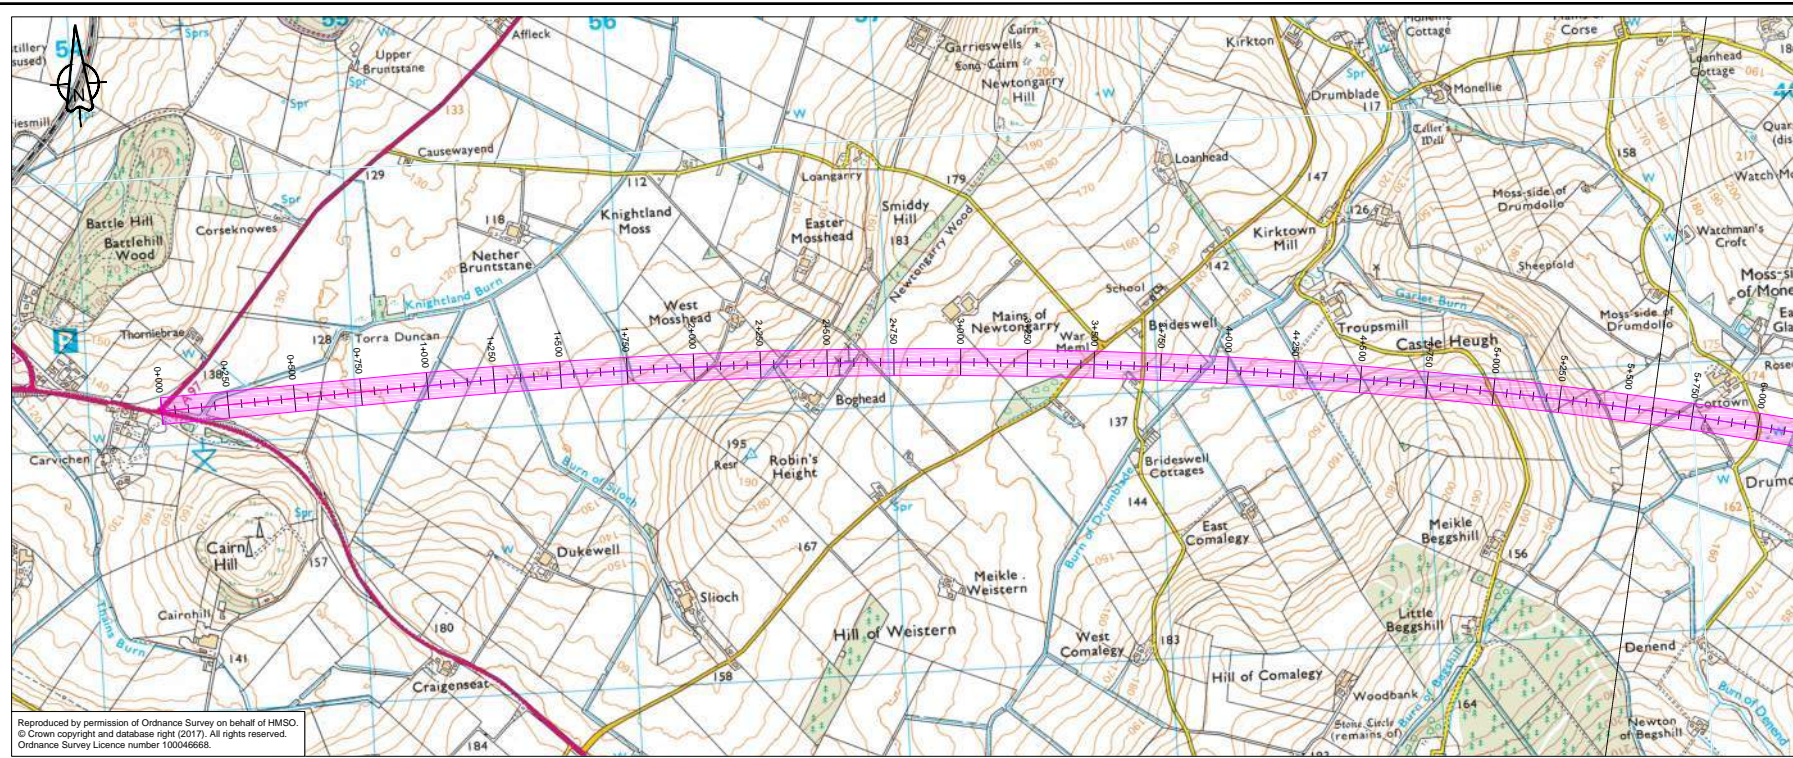

Reproduced by permission of Ordnance Survey on behalf of HMSO.
© Crown copyright and database right (2017). All rights reserved.
Ordnance Survey Licence number 100046668.

D+01_004 - LONGSECTION
SCALE: H 1:10000,V 1:2000. DATUM: 110.000

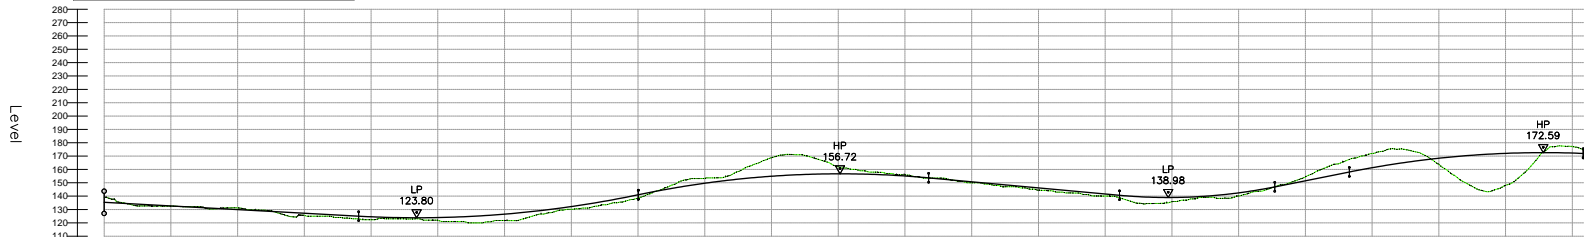

Proposed Road Level	135.349 134.806 134.262 133.719 133.176 132.633 132.090 131.547 131.004 130.461 129.918 129.375 128.832 128.289 127.746 127.203 126.660 126.117 125.574 125.031 124.488 123.945 123.402 122.859 122.316 121.773 121.230 120.687 120.144 119.601 119.058 118.515 117.972 117.429 116.886 116.343 115.800 115.257 114.714 114.171 113.628 113.085 112.542 112.000 111.457 110.914 110.371 110.828 111.285 203.142 203.600 204.057 204.514 204.971 205.428 205.885 206.342 206.800 207.257 207.714 255.242 255.700 256.157 256.614 257.071 257.528 257.985 258.442 258.900 259.357 259.814 260.271 260.728 261.185 261.642 262.100 262.557 263.014 263.471 263.928 264.385 264.842 265.300 265.757 266.214 266.671 267.128 267.585 268.042 268.500 268.957 269.414 269.871 270.328 270.785 271.242 271.700 272.157 272.614 273.071 273.528 273.985 274.442 274.900 275.357 275.814 276.271 276.728 277.185 277.642 278.100 278.557 279.014 279.471 279.928 280.385 280.842 281.300 281.757 282.214 282.671 283.128 283.585 284.042 284.500 284.957 285.414 285.871 286.328 286.785 287.242 287.700 288.157 288.614 289.071 289.528 290.000
Existing Ground Level	139.046 138.626 138.206 100.406 100.000
Level Difference	-3.699 -0.614 0.491 1.068 0.711 0.171 -0.583 0.595 -0.620 -0.620 -0.337 -0.643 0.814 -1.616 -1.616 -1.271 2.060 2.000 2.159 1.061 0.921 1.781 2.083 3.219 3.722 4.676 4.792 3.658 -3.658 -3.658 -3.760 -7.516 -10.601 -15.523 -12.861 -9.416 -3.332 -2.870 -0.861 -0.047 0.766 0.830 0.921 0.936 0.869 0.809 1.270 1.131 2.270 1.580 4.028 5.083 3.155 2.179 1.100 2.869 2.312 0.916 1.014 -3.610 -1.115 -2.548 -7.776 -8.603 -3.610 -11.339 -7.773 20.283 27.498 33.989 8.903 5.400 -5.196 -4.998 -2.283 -1.494
Horizontal Alignment	L = 986.864 R = 20000.000 L = 6481.882
Vertical Alignment	G = -1.087% L = 953.312 R = 20000.000 K = 200.000 L = 1047.766 R = 18200.000 K = 162.000 L = 1087.786 G = -1.825% L = 714.722 R = 10000.000 K = 100.000 L = 581.685 G = -3.991% L = 275.430 R = 18200.000 K = 182.000 L = 876.315 R = 20000.000 K = 200.000 L = 638.989
Chainage	0+000 0+050 0+100 0+150 0+200 0+250 0+300 0+350 0+400 0+450 0+500 0+550 0+600 0+650 0+700 0+750 0+800 0+850 0+900 0+950 1+000 1+050 1+100 1+150 1+200 1+250 1+300 1+350 1+400 1+450 1+500 1+550 1+600 1+650 1+700 1+750 1+800 1+850 1+900 1+950 2+000 2+050 2+100 2+150 2+200 2+250 2+300 2+350 2+400 2+450 2+500 2+550 2+600 2+650 2+700 2+750 2+800 2+850 2+900 2+950 3+000 3+050 3+100 3+150 3+200 3+250 3+300 3+350 3+400 3+450 3+500 3+550 3+600 3+650 3+700 3+750 3+800 3+850 3+900 3+950 4+000 4+050 4+100 4+150 4+200 4+250 4+300 4+350 4+400 4+450 4+500 4+550 4+600 4+650 4+700 4+750 4+800 4+850 4+900 4+950 5+000 5+050 5+100 5+150 5+200 5+250 5+300 5+350 5+400 5+450 5+500 5+550 5+600 5+650 5+700

P01	Revision details				
	KB	RO	FM	GW	AGF
	23/02/18	23/02/18	23/02/18	19/04/18	19/04/18
Revision	Revision details				
	Created	Checked	Reviewed	Approved	Authorised
	dd/mm/yy	dd/mm/yy	dd/mm/yy	dd/mm/yy	dd/mm/yy

Designer
Precision House
McNeil Drive
Mothelwell
ML1 4UR

Client
58 Port Dundas Road
Glasgow
G4 0HF


Project Name
A96 Dualling East of Huntly to Aberdeen

Drawing Title
D+01-004 First Fix Alignments Plan and Profile
Sheet 1 of 4

Project Ref. No.	Stage	Scale:
250002-92	2	1:10000H 1:2000V @ A1
		Dimensions: M


Drawing Number	Project	Originator	Volume
	A96PEA - AMAR - HGN -		
CD	-DR-CH-011401		
Location		Type	Role Number

Suitability	Suitability Description	Revision
S2	Fit for Information	P01

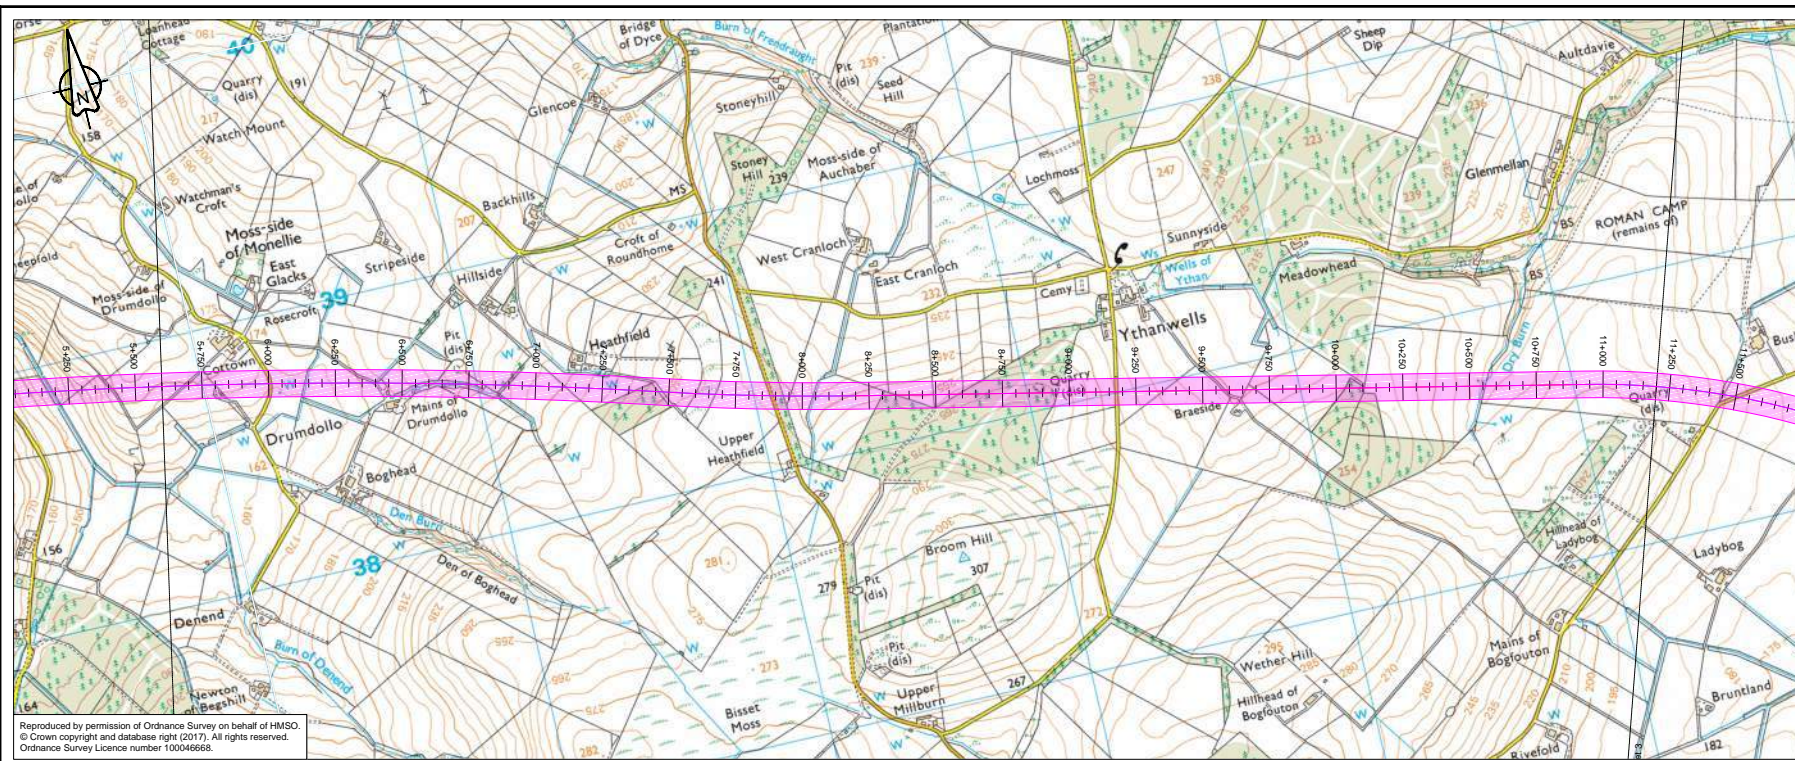

Reproduced by permission of Ordnance Survey on behalf of HMSO.
© Crown copyright and database right (2017). All rights reserved.
Ordnance Survey Licence number 100046668.

D+01_004 - LONGSECTION
SCALE: H 1:10000,V 1:2000. DATUM: 110.000

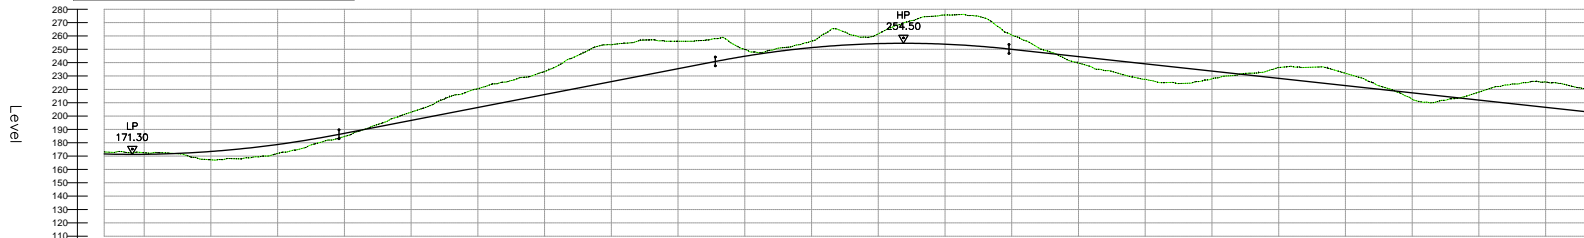

Proposed Road Level	171.577 171.375 171.299 171.239 171.189 171.147 171.105 158.043 157.999 157.957 157.915 153.043 152.999 152.957 152.915 115.577
---------------------	---