



**WEST ELEVATION**  
Scale 1:100

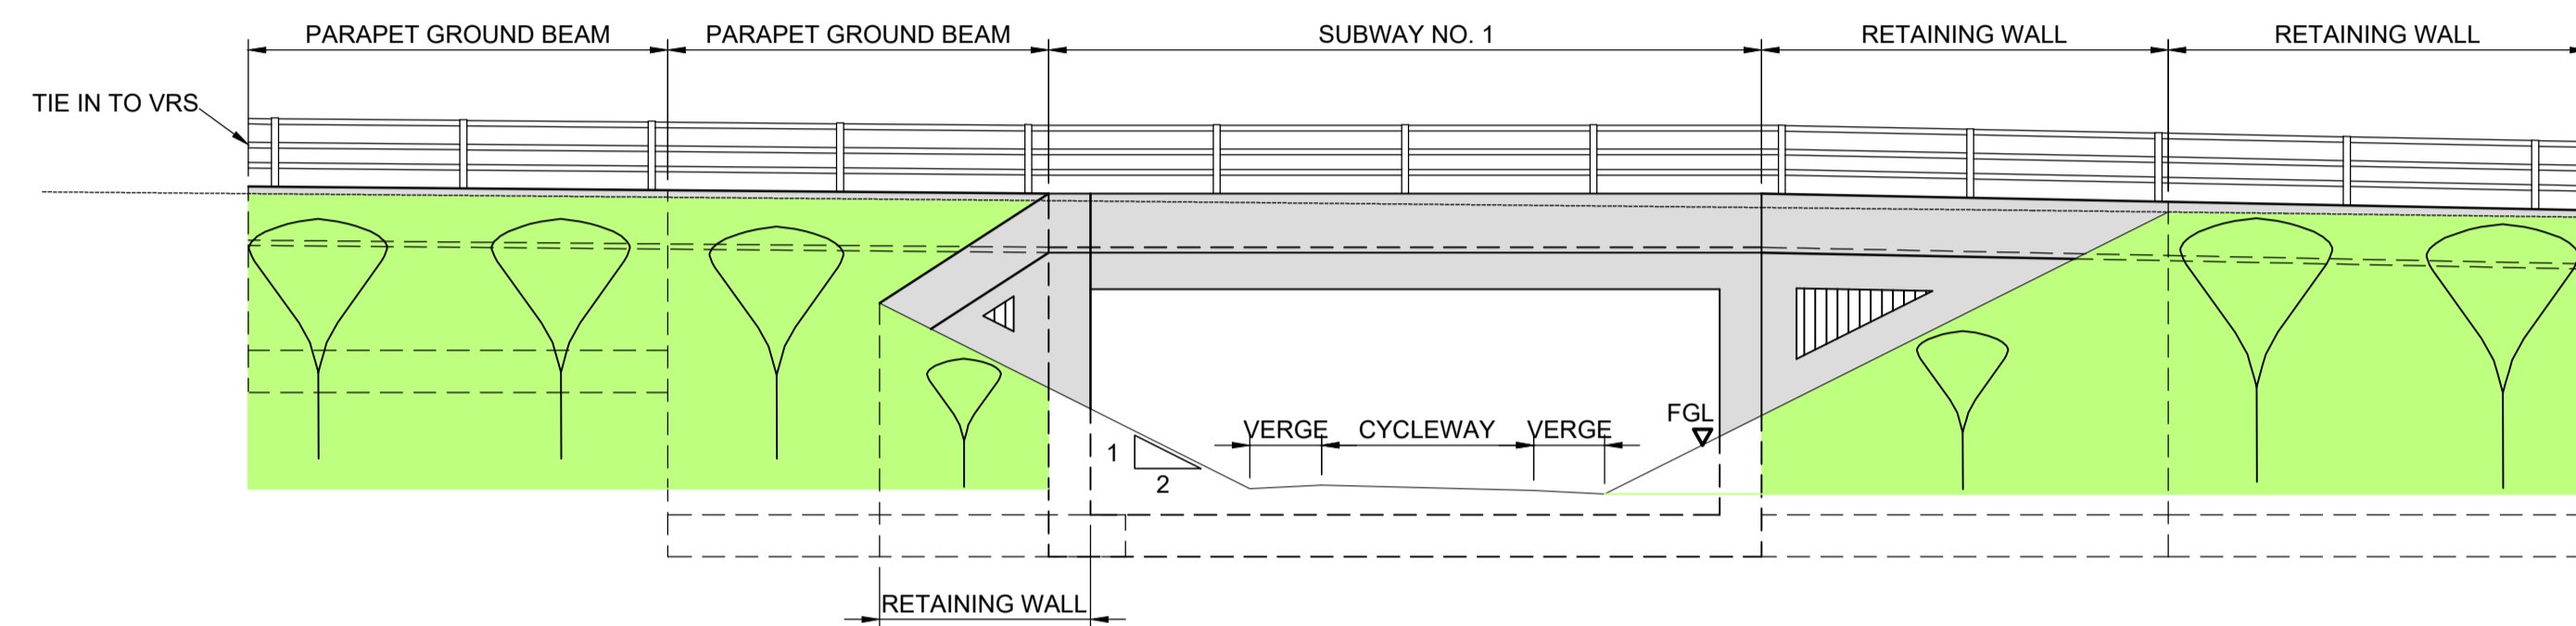

**EAST ELEVATION**  
Scale 1:100

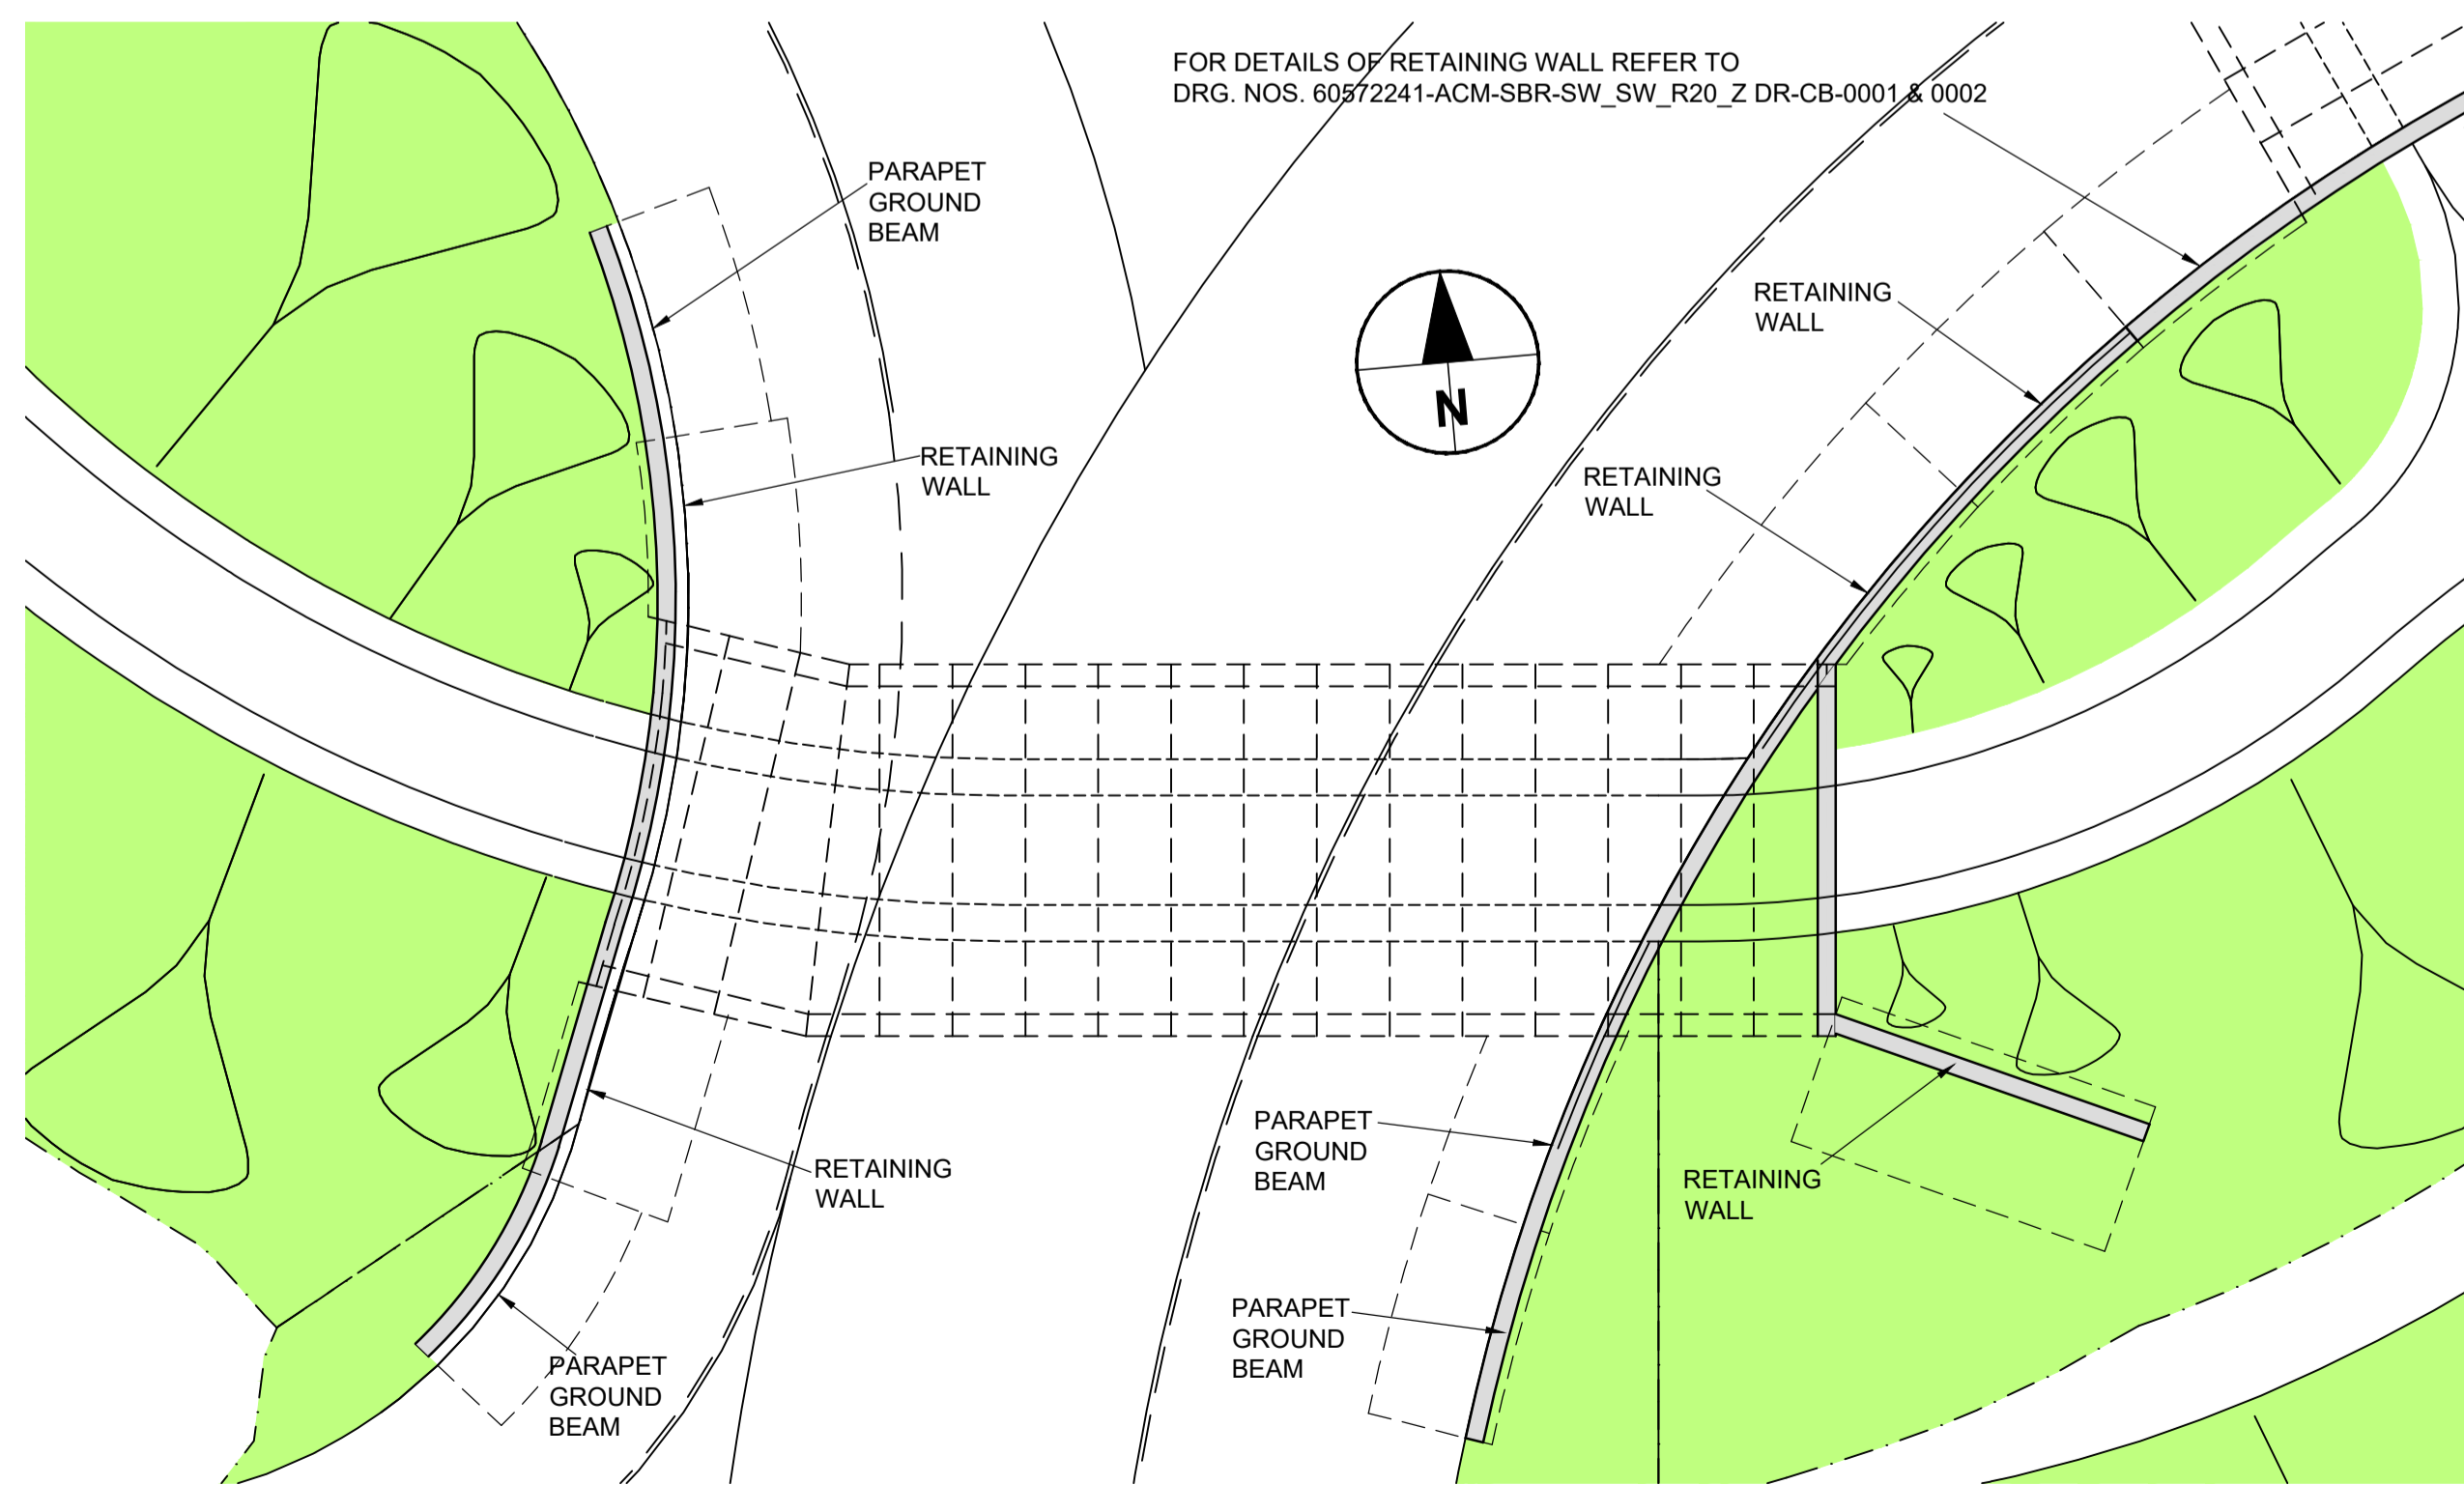

**PLAN**  
Scale 1:200

**SAFETY, HEALTH AND ENVIRONMENTAL INFORMATION BOX**

IT IS ASSUMED THAT ALL WORKS ON THIS DRAWING WILL BE CARRIED OUT BY A COMPETENT CONTRACTOR WORKING, WHERE APPROPRIATE, TO AN APPROPRIATE METHOD STATEMENT.

THIS DRAWING IS TO BE USED ONLY FOR THE PURPOSE OF ISSUE THAT IT WAS ISSUED FOR AND IS SUBJECT TO AMENDMENT.

EXCEPTIONAL RISKS RELATING TO THE WORKS ASSOCIATED WITH THIS DRAWING ARE IDENTIFIED BELOW.

**CONSTRUCTION**

NOT FOR CONSTRUCTION

**MAINTENANCE / OPERATION / DECOMMISSIONING / DEMOLITION**

**NOTES**

1. THIS DRAWING IS TO BE READ IN CONJUNCTION WITH ALL OTHER RELEVANT DOCUMENTATION.
2. DO NOT SCALE FROM THIS DRAWING, USE ONLY PRINTED DIMENSIONS.
3. ALL DIMENSIONS, CHAINAGES, LEVELS AND COORDINATES ARE IN METRES UNLESS DEFINED OTHERWISE.
4. THIS DRAWING IS TO BE READ IN CONJUNCTION WITH THE PROJECT HEALTH & SAFETY FILE FOR ANY IDENTIFIED POTENTIAL RISKS.

Revision Details	By	Check	Date	Suffix
First Issue	DH	DO	20/01/20	P01
Issued for DMRB Stage 3 Report	DH	DO	31/01/20	A01
Minor Revisions	DH	DO	05/02/20	P02
Re-issued for DMRB Stage 3 Report	DH	DO	05/02/20	A02

**FOR INFORMATION**



Project Title  
**A720 SHERIFFHALL ROUNDABOUT**

Drawing Title  
**FIGURE 4.32 SUBWAY 01 GENERAL ARRANGEMENT**

Designed	Drawn	Checked	Approved	Date
GF	DH	DO	DO	05/02/20

Internal Project No. 60572241  
Scale @ A1 AS SHOWN  
Suitability A1  
Zone Bridges and Major Culverts

THIS DOCUMENT HAS BEEN PREPARED PURSUANT TO AND SUBJECT TO THE TERMS OF AECOM'S APPOINTMENT BY ITS CLIENT. AECOM ACCEPTS NO LIABILITY FOR ANY USE OF THIS DOCUMENT OTHER THAN BY ITS ORIGINAL CLIENT OR FOLLOWING AECOM'S EXPRESS AGREEMENT TO SUCH USE, AND ONLY FOR THE PURPOSES FOR WHICH IT WAS PREPARED AND PROVIDED.

**AECOM**  
Citypoint 2  
25 Tynnum Street  
Glasgow  
Tel: +44 (141) 354 5600  
Fax: +44 (141) 354 5601  
www.aecom.com

AECOM Infrastructure & Environment UK Limited  
Registered in England Registered number: 860328  
Registered office: Midpoint, Alencon Link,  
Basingstoke, Hampshire RG21 7FP

Drawing Number	Project No.	Originator	Volume	Rev
60572241	-ACM	-SBR	-	A02
SW_SW_R10_Z-DR-CB-0101				

Plot Date: 05 February 2020 14:44:05  
 Plot Name: C:\P\WORKING\AECOM\_DS2\UK-CL\THELEN\HAY@AECOM\COMMS\60572241-ACM-SBR-SW\_SW\_R10\_Z-DR-CB-0101