



SOUTH ELEVATION

Scale 1:100

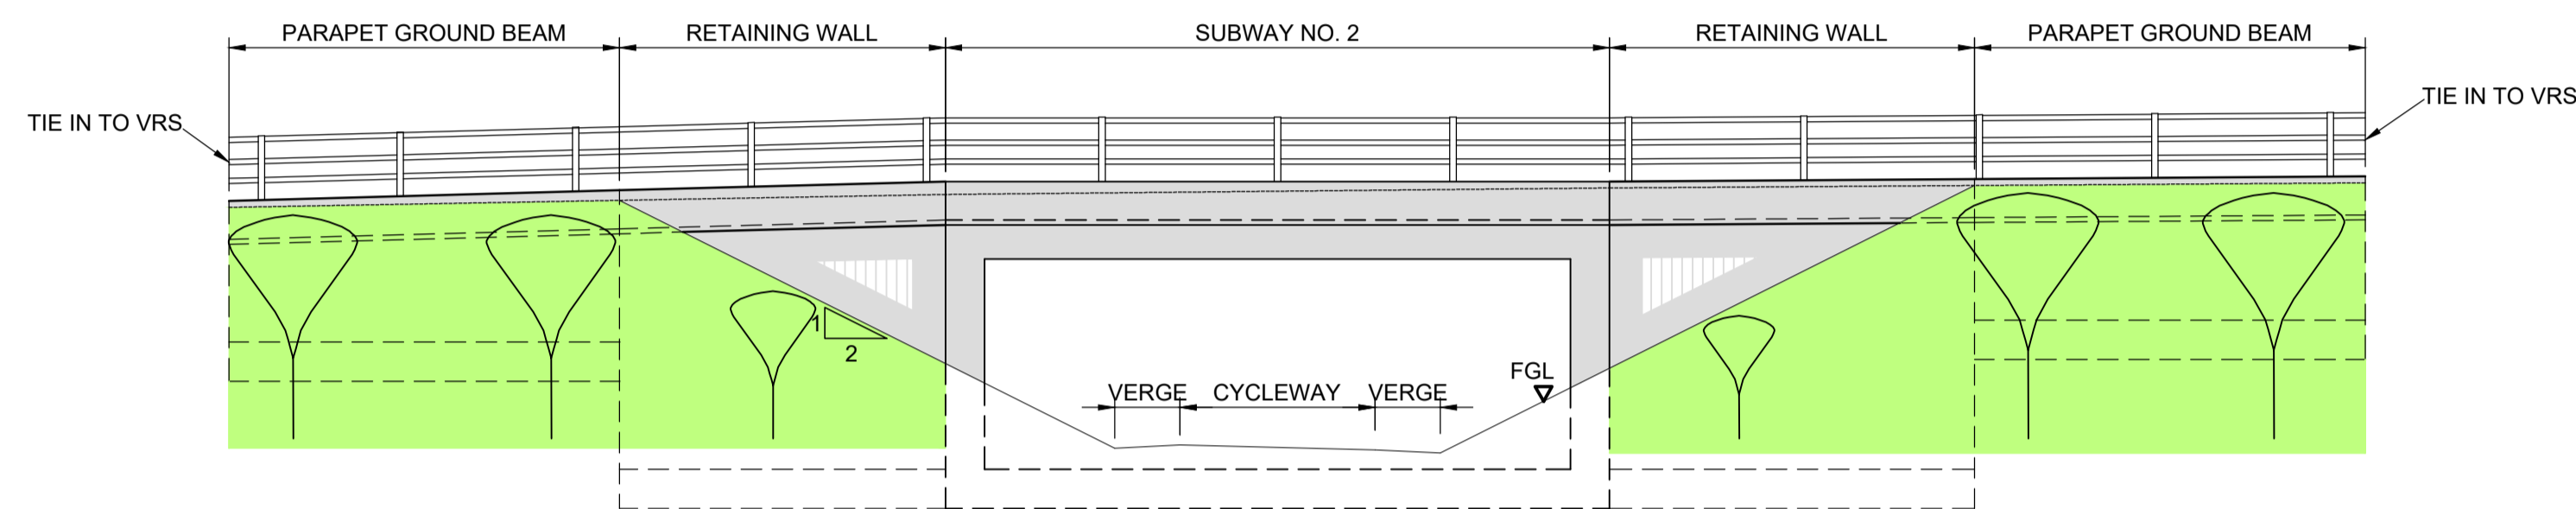

NORTH ELEVATION

Scale 1:100

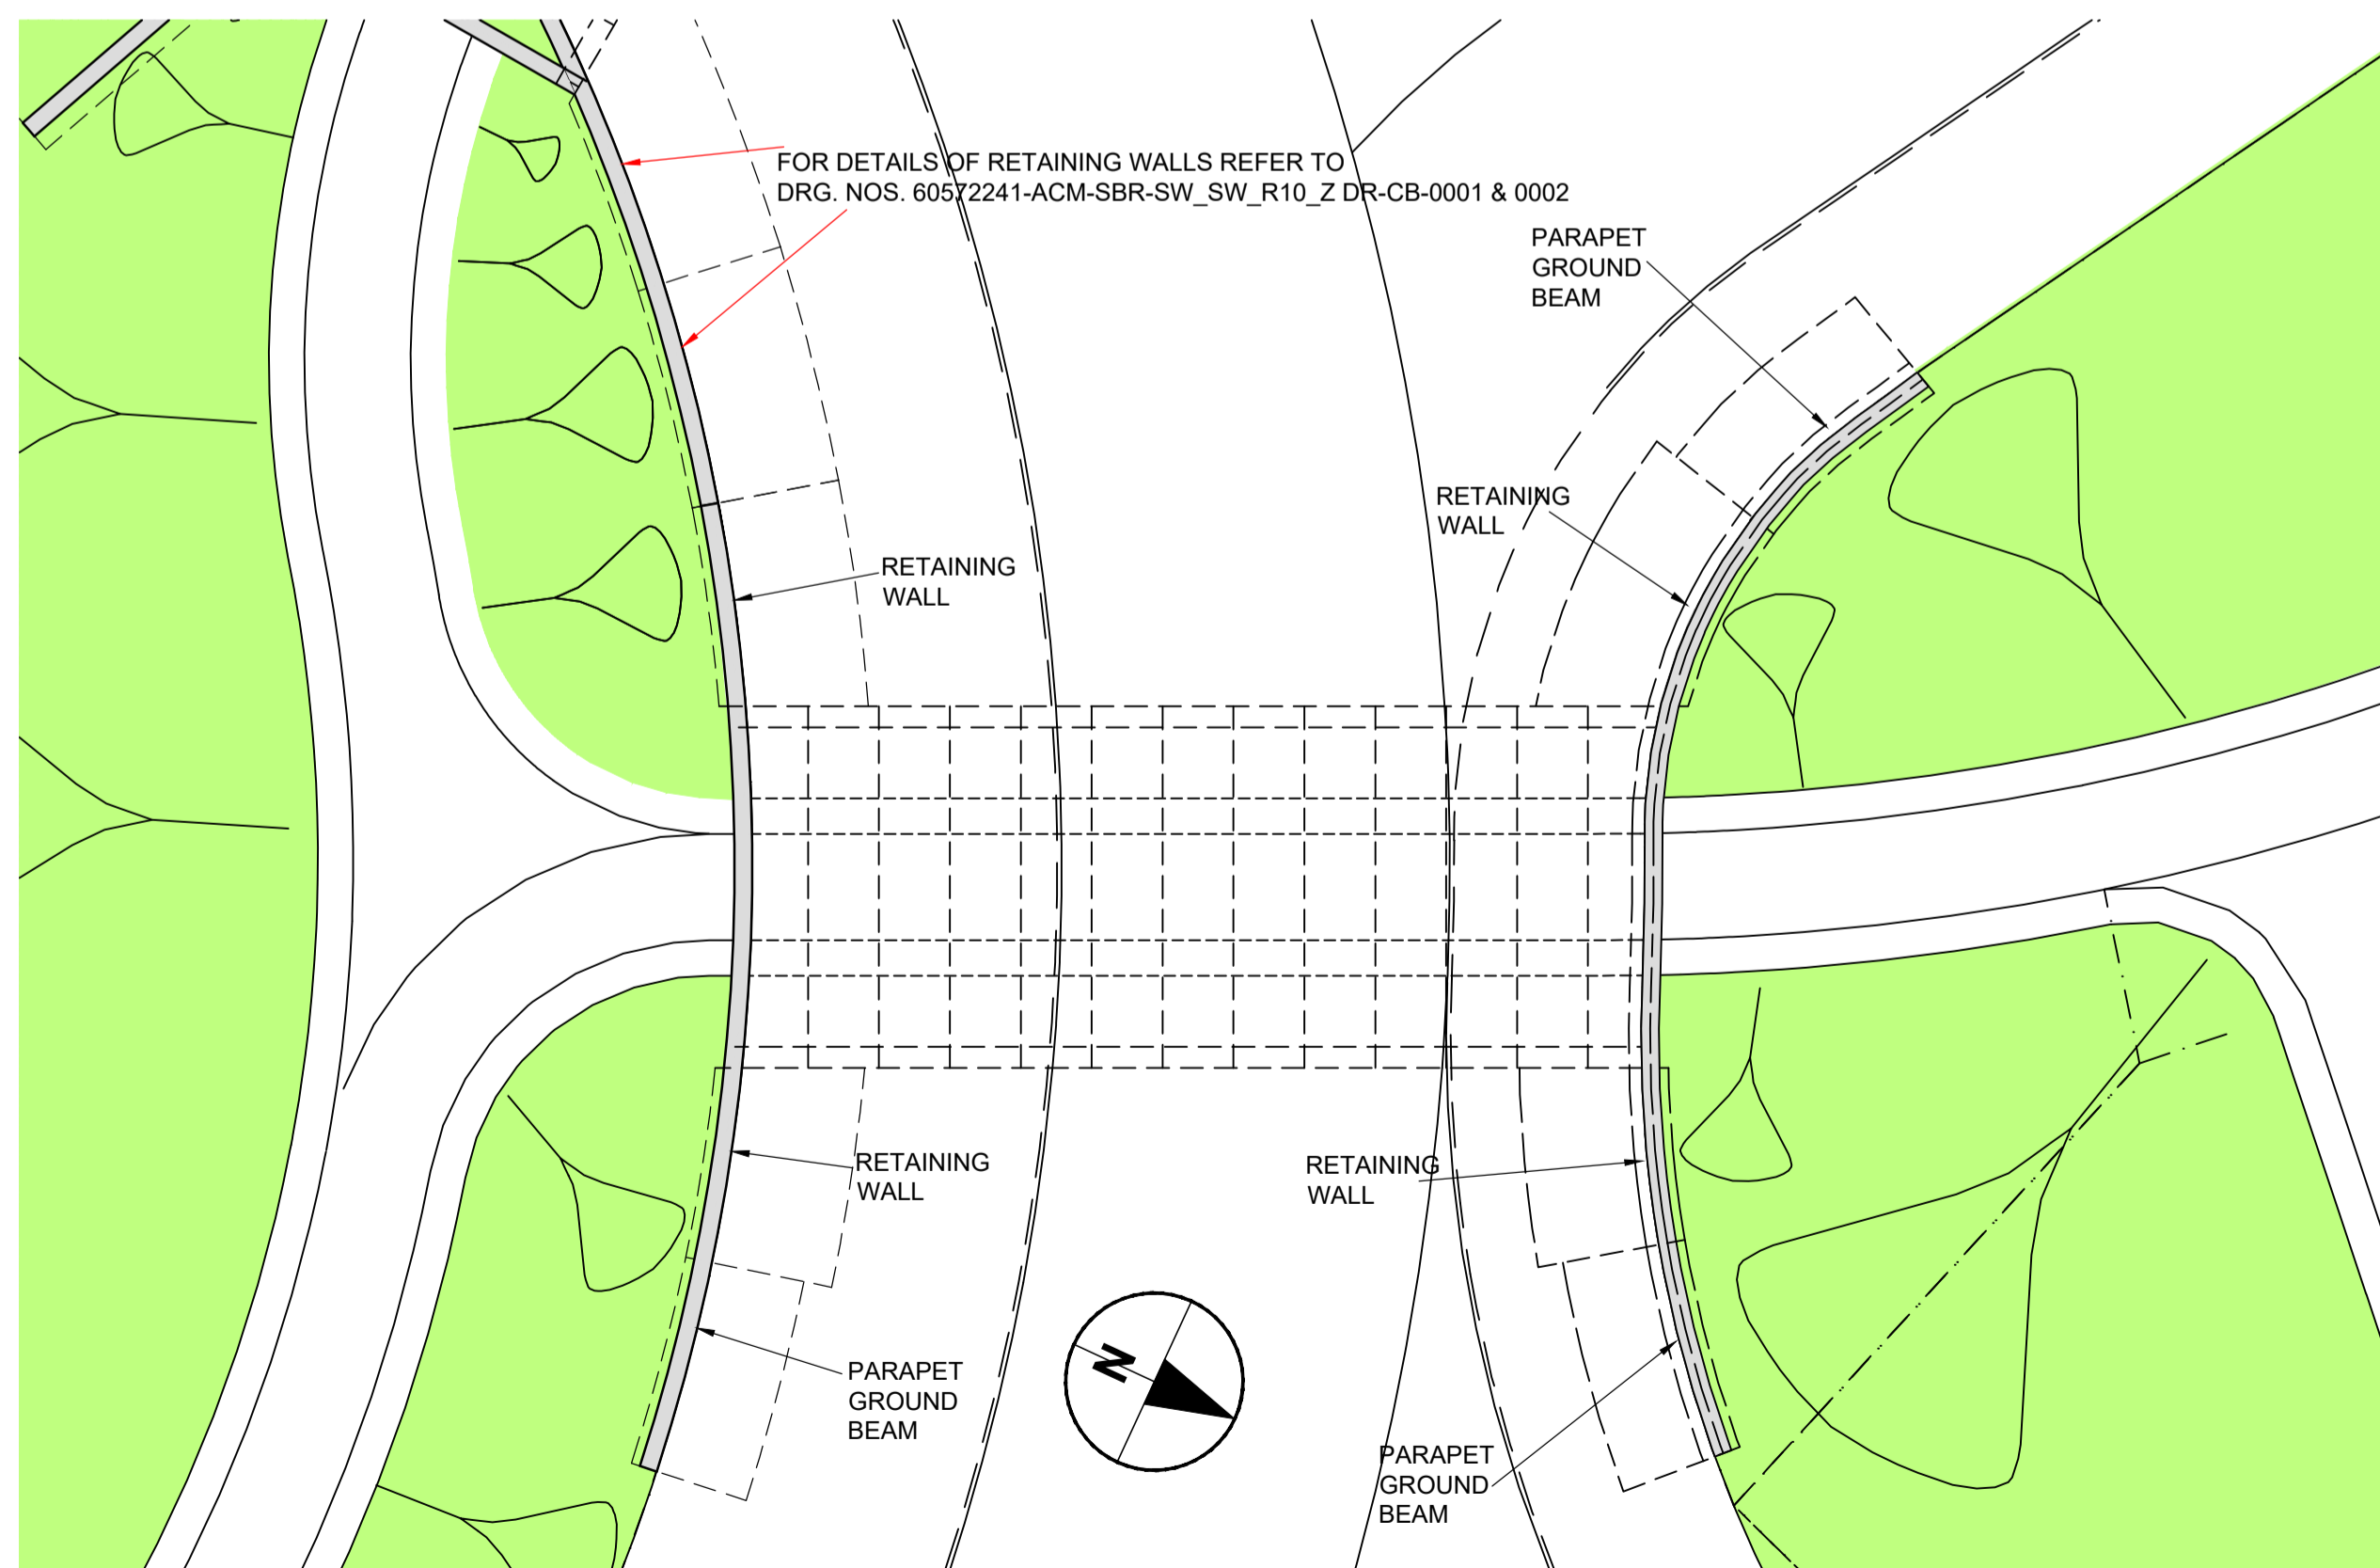

PLAN

Scale 1:200

SAFETY, HEALTH AND ENVIRONMENTAL INFORMATION BOX

IT IS ASSUMED THAT ALL WORKS ON THIS DRAWING WILL BE CARRIED OUT BY A COMPETENT CONTRACTOR WORKING, WHERE APPROPRIATE, TO AN APPROPRIATE METHOD STATEMENT.

THIS DRAWING IS TO BE USED ONLY FOR THE PURPOSE OF ISSUE THAT IT WAS ISSUED FOR AND IS SUBJECT TO AMENDMENT.

EXCEPTIONAL RISKS RELATING TO THE WORKS ASSOCIATED WITH THIS DRAWING ARE IDENTIFIED BELOW.

CONSTRUCTION

NOT FOR CONSTRUCTION

MAINTENANCE / OPERATION / DECOMMISSIONING / DEMOLITION

NOTES

1. THIS DRAWING IS TO BE READ IN CONJUNCTION WITH ALL OTHER RELEVANT DOCUMENTATION.
2. DO NOT SCALE FROM THIS DRAWING, USE ONLY PRINTED DIMENSIONS.
3. ALL DIMENSIONS, CHAINAGES, LEVELS AND COORDINATES ARE IN METRES UNLESS DEFINED OTHERWISE.
4. THIS DRAWING IS TO BE READ IN CONJUNCTION WITH THE PROJECT HEALTH & SAFETY FILE FOR ANY IDENTIFIED POTENTIAL RISKS.

Revision Details	By	Check	Date	Suffix
First Issue	DH	DO	20/01/20	P01
Issued for DMRB Stage 3 Report	DH	DO	31/01/20	A01

FOR INFORMATION



Project Title
A720 SHERIFFHALL ROUNDABOUT

Drawing Title
FIGURE 4.33 SUBWAY 02 GENERAL ARRANGEMENT

Designed	Drawn	Checked	Approved	Date
GF	DH	DO	DO	20/01/20
Internal Project No.	Suitability			
60572241	A1			
Scale @ A1	Zone			
	Bridges and Major Culverts			

THIS DOCUMENT HAS BEEN PREPARED PURSUANT TO AND SUBJECT TO THE TERMS OF AECOM'S APPOINTMENT BY ITS CLIENT. AECOM ACCEPTS NO LIABILITY FOR ANY USE OF THIS DOCUMENT OTHER THAN BY ITS ORIGINAL CLIENT OR FOLLOWING AECOM'S EXPRESS AGREEMENT TO SUCH USE, AND ONLY FOR THE PURPOSES FOR WHICH IT WAS PREPARED AND PROVIDED.

AECOM
 Citypoint 2
 25 Tynnum Street
 Glasgow
 Tel: +44 (141) 354 5600
 Fax: +44 (141) 354 5601
 www.aecom.com

AECOM
 AECOM Infrastructure & Environment UK Limited
 Registered in England Registered number: 860328
 Registered office: Midpoint, Alencon Link,
 Basingstoke, Hampshire RG21 7FP

Drawing Number	Project No.	Originator	Volume	Rev
60572241	-ACM	-SBR	-	A01
Location	Type	Role	Number	
SW_SW_R20_Z-DR-CB-0101				

Plot Date: 03 February 2020 10:46:16
 Plot Name: C:\P\WORKING\AECOM_DS2\UK-CL\THELEN\HAY@AECOM\COMMONS\60572241-ACM-SBR-SW_SW_R20_Z-DR-CB-0101