



**SOUTH ELEVATION**  
Scale 1:100

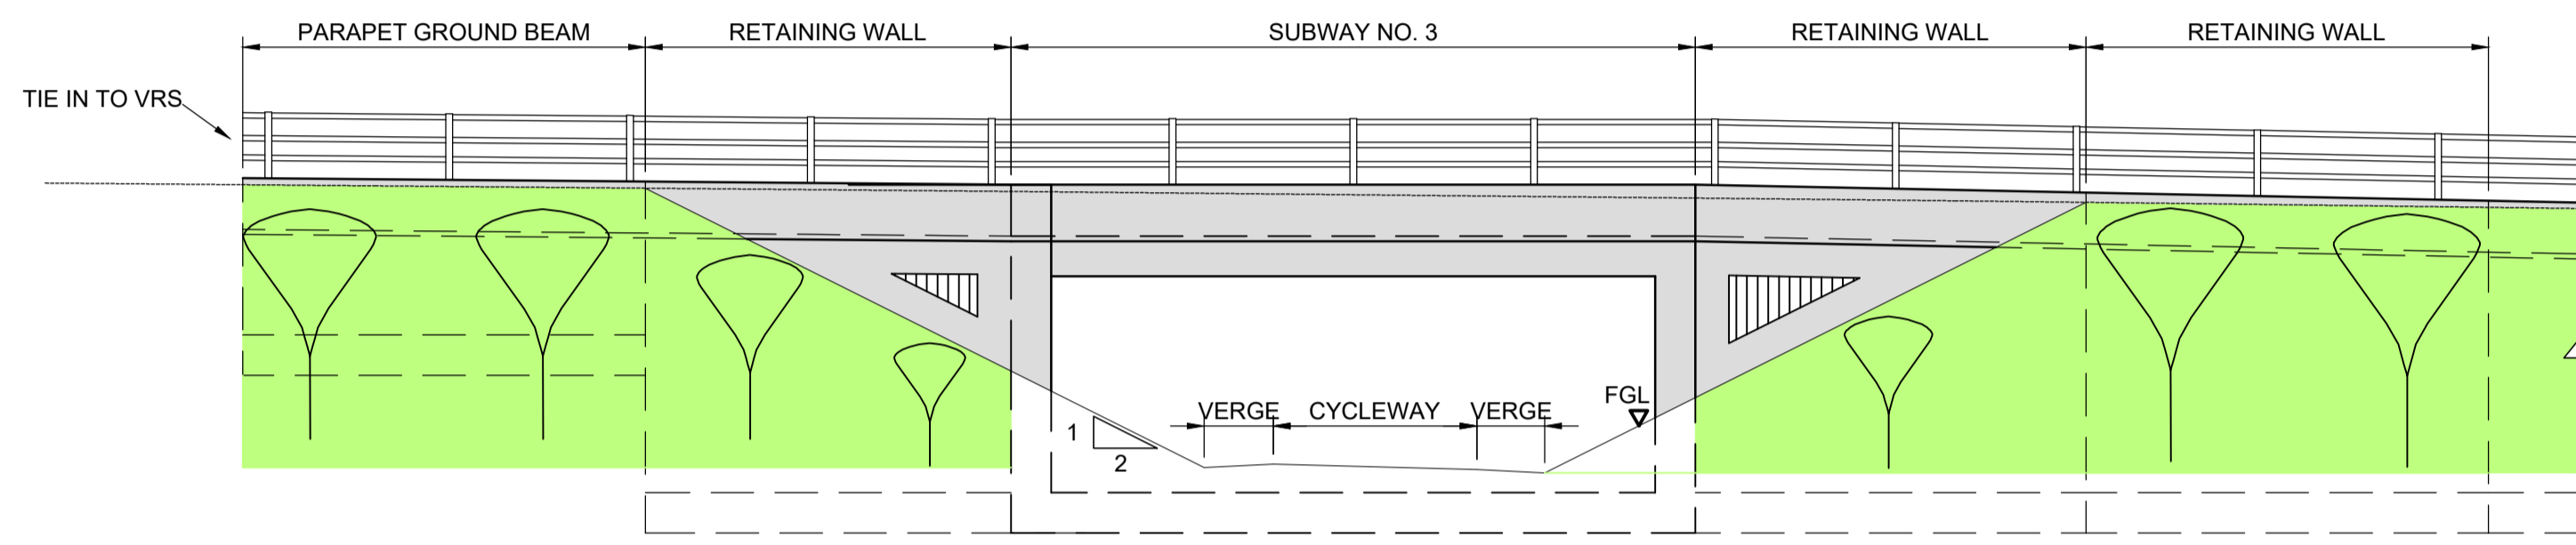

**NORTH ELEVATION**  
Scale 1:100

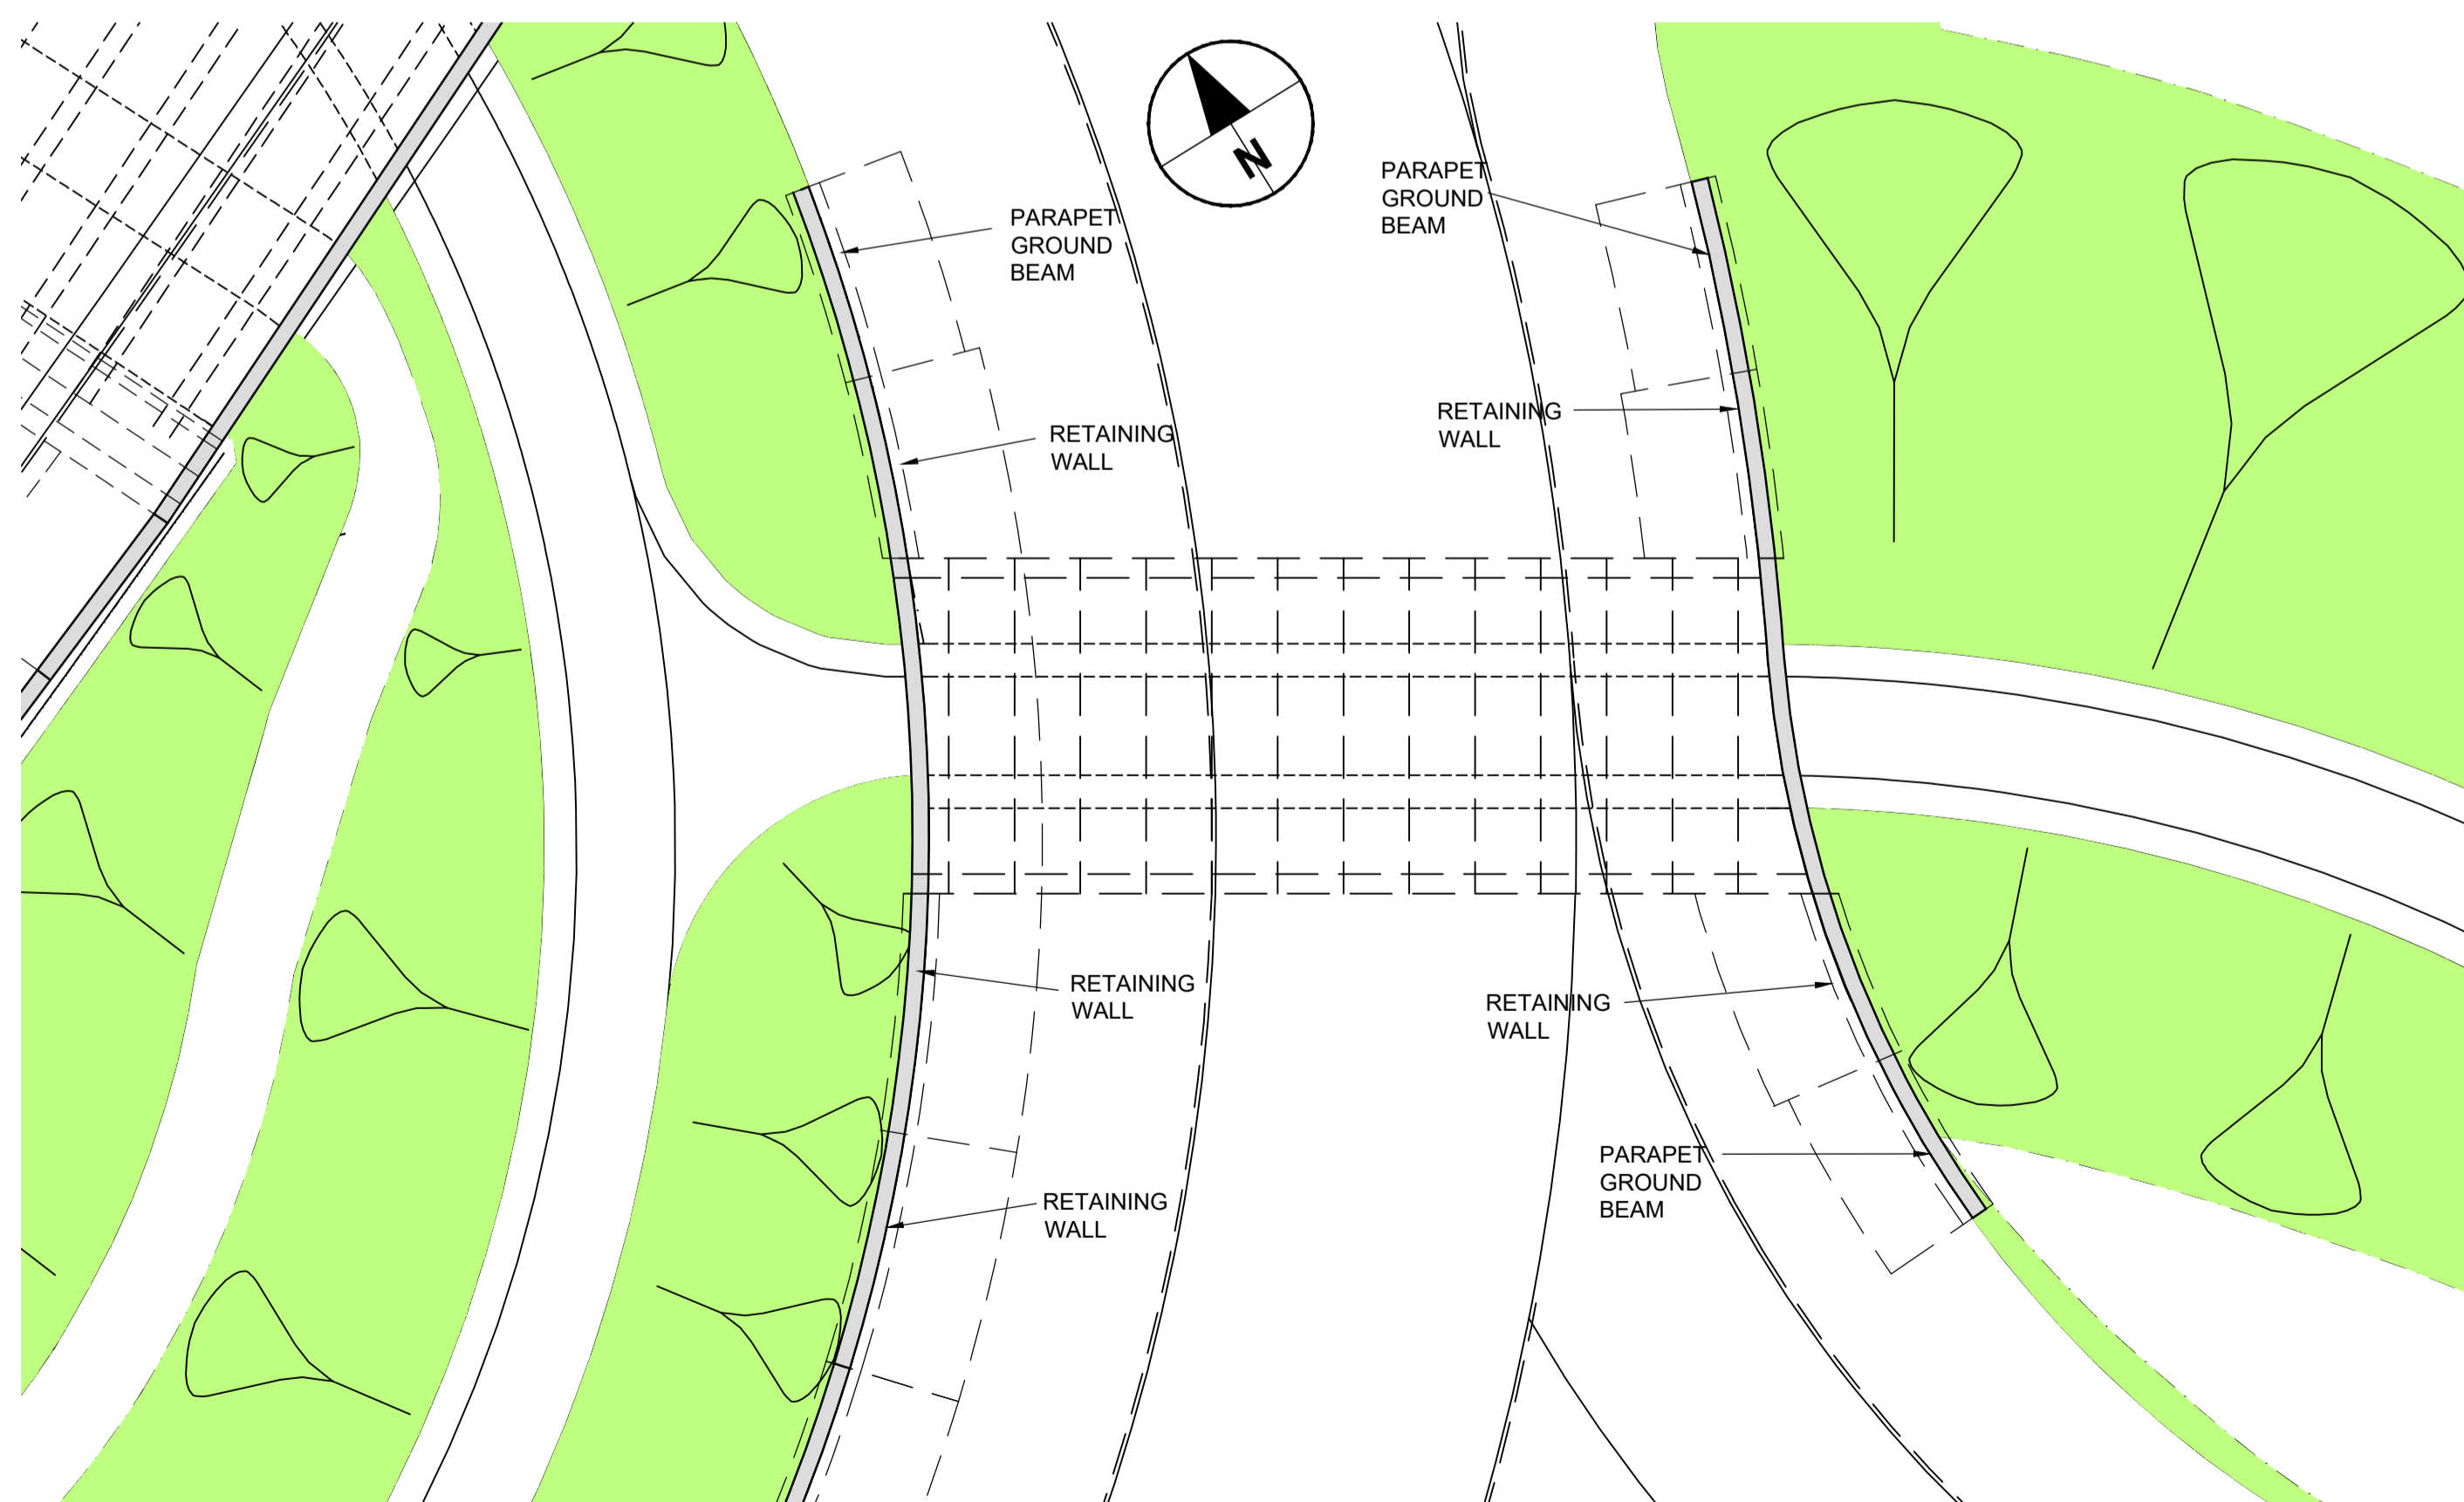

**PLAN**  
Scale 1:200

**SAFETY, HEALTH AND ENVIRONMENTAL INFORMATION BOX**

IT IS ASSUMED THAT ALL WORKS ON THIS DRAWING WILL BE CARRIED OUT BY A COMPETENT CONTRACTOR WORKING, WHERE APPROPRIATE, TO AN APPROPRIATE METHOD STATEMENT.

THIS DRAWING IS TO BE USED ONLY FOR THE PURPOSE OF ISSUE THAT IT WAS ISSUED FOR AND IS SUBJECT TO AMENDMENT.

EXCEPTIONAL RISKS RELATING TO THE WORKS ASSOCIATED WITH THIS DRAWING ARE IDENTIFIED BELOW.

**CONSTRUCTION**

NOT FOR CONSTRUCTION

**MAINTENANCE / OPERATION / DECOMMISSIONING / DEMOLITION**

**NOTES**

1. THIS DRAWING IS TO BE READ IN CONJUNCTION WITH ALL OTHER RELEVANT DOCUMENTATION.
2. DO NOT SCALE FROM THIS DRAWING, USE ONLY PRINTED DIMENSIONS.
3. ALL DIMENSIONS ARE IN MILLIMETRES UNLESS NOTED OTHERWISE.
4. THIS DRAWING IS TO BE READ IN CONJUNCTION WITH THE PROJECT HEALTH & SAFETY FILE FOR ANY IDENTIFIED POTENTIAL RISKS.

Revision Details			
By	Check	Date	Suffix
DH	DO	20/01/20	P01
DH	DO	31/01/20	A01

**FOR INFORMATION**



**A720 SHERIFFHALL ROUNDABOUT**

**FIGURE 4.34  
SUBWAY 03  
GENERAL ARRANGEMENT**

Designed	Drawn	Checked	Approved	Date
GF	DH	DO	DO	20/01/20

Internal Project No. 60572241  
Scale @ A1 AS SHOWN  
Suitability A1  
Zone Bridges and Major Culverts

THIS DOCUMENT HAS BEEN PREPARED PURSUANT TO AND SUBJECT TO THE TERMS OF AECOM'S APPOINTMENT BY ITS CLIENT. AECOM ACCEPTS NO LIABILITY FOR ANY USE OF THIS DOCUMENT OTHER THAN BY ITS ORIGINAL CLIENT OR FOLLOWING AECOM'S EXPRESS AGREEMENT TO SUCH USE, AND ONLY FOR THE PURPOSES FOR WHICH IT WAS PREPARED AND PROVIDED.

AECOM Citypoint 2 25 Tynnum Street Glasgow Tel: +44 (141) 354 5600 Fax: +44 (141) 354 5601 www.aecom.com		AECOM Infrastructure & Environment UK Limited Registered in England Registered number: 860328 Registered office: Midpoint, Alencon Link, Basingstoke, Hampshire RG21 7FP	
--	--	---	--

Drawing Number 60572241	Project No. -ACM	Volume -SBR-	Rev A01
----------------------------	---------------------	-----------------	------------

Plot Time: 03 February 2020 10:47:36  
 Plot Date: 03 February 2020 10:47:36  
 File Name: C:\P\WORKING\AECOM\_DS2\UK-CL\T\ELN\HAY@AECOM\COMMONS\60572241-ACM-SBR-SW\_SW\_R30\_Z-DR-CB-0101