


Reproduced by permission of Ordnance Survey on behalf of HMSO © Crown copyright and database right (2018). All rights reserved. Ordnance Survey Licence number 100046668
 Contains public sector information licensed under the Open Government Licence v3.0.

BS01_005- LONGSECTION
 SCALE: H 1:10000, V 1:2000. DATUM=59.000

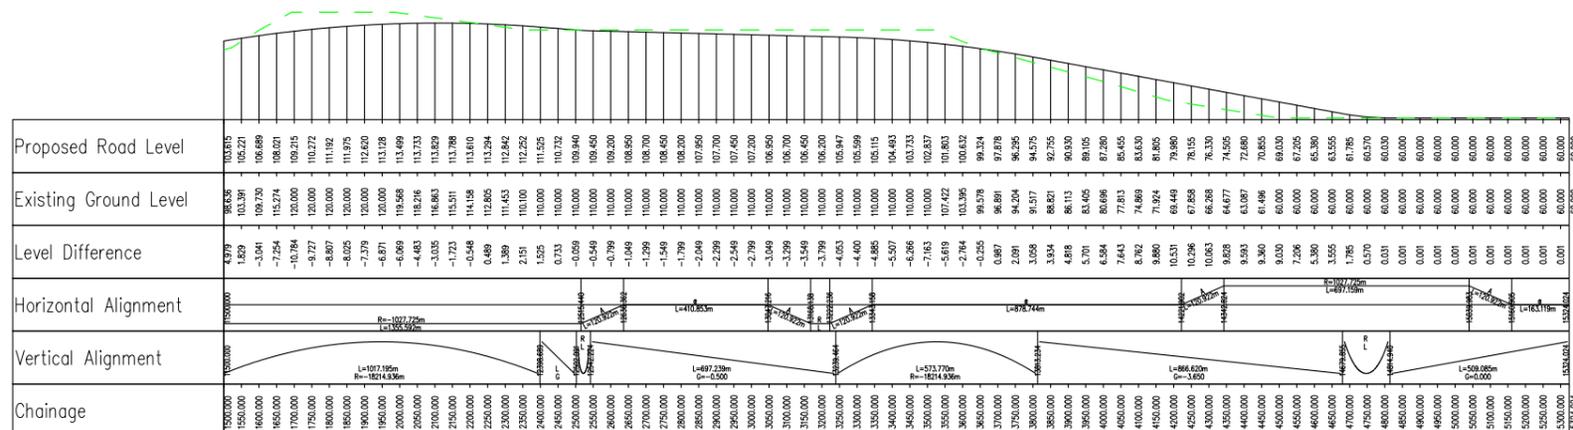

P01	Fit For Information- First Fix Alignments				
	CP	SC	CL	CB	GMacD
	02/03/18	02/03/18	02/03/18	02/03/18	02/03/18

Revision	Revision details				
	Created	Checked	Reviewed	Approved	Authorised
	dd/mm/yy	dd/mm/yy	dd/mm/yy	dd/mm/yy	dd/mm/yy

Designer
 Precision House
 McNeil Drive
 Motherwell
 ML1 4UR

Client
 58 Port Dundas Road
 Glasgow
 G4 0HF


Project Name
A96 Dualling East of Huntly to Aberdeen

Drawing Title
BS01_005 First Fix Alignment Plan and Profile Sheet 3 of 3

Project Ref. No. 250002-92	Stage 2	Scale: 1:10000H 1:2000V @ A1 Dimensions: m
-------------------------------	------------	-----------------------------------------------

Drawing Number	Project	Originator	Volume
	A96PEA	- AMAR - HGN -	
	CB	- DR - CH -	002503
	Location	Type	Role

Suitability	Suitability Description	Revision
S2	Fit For Information	P01

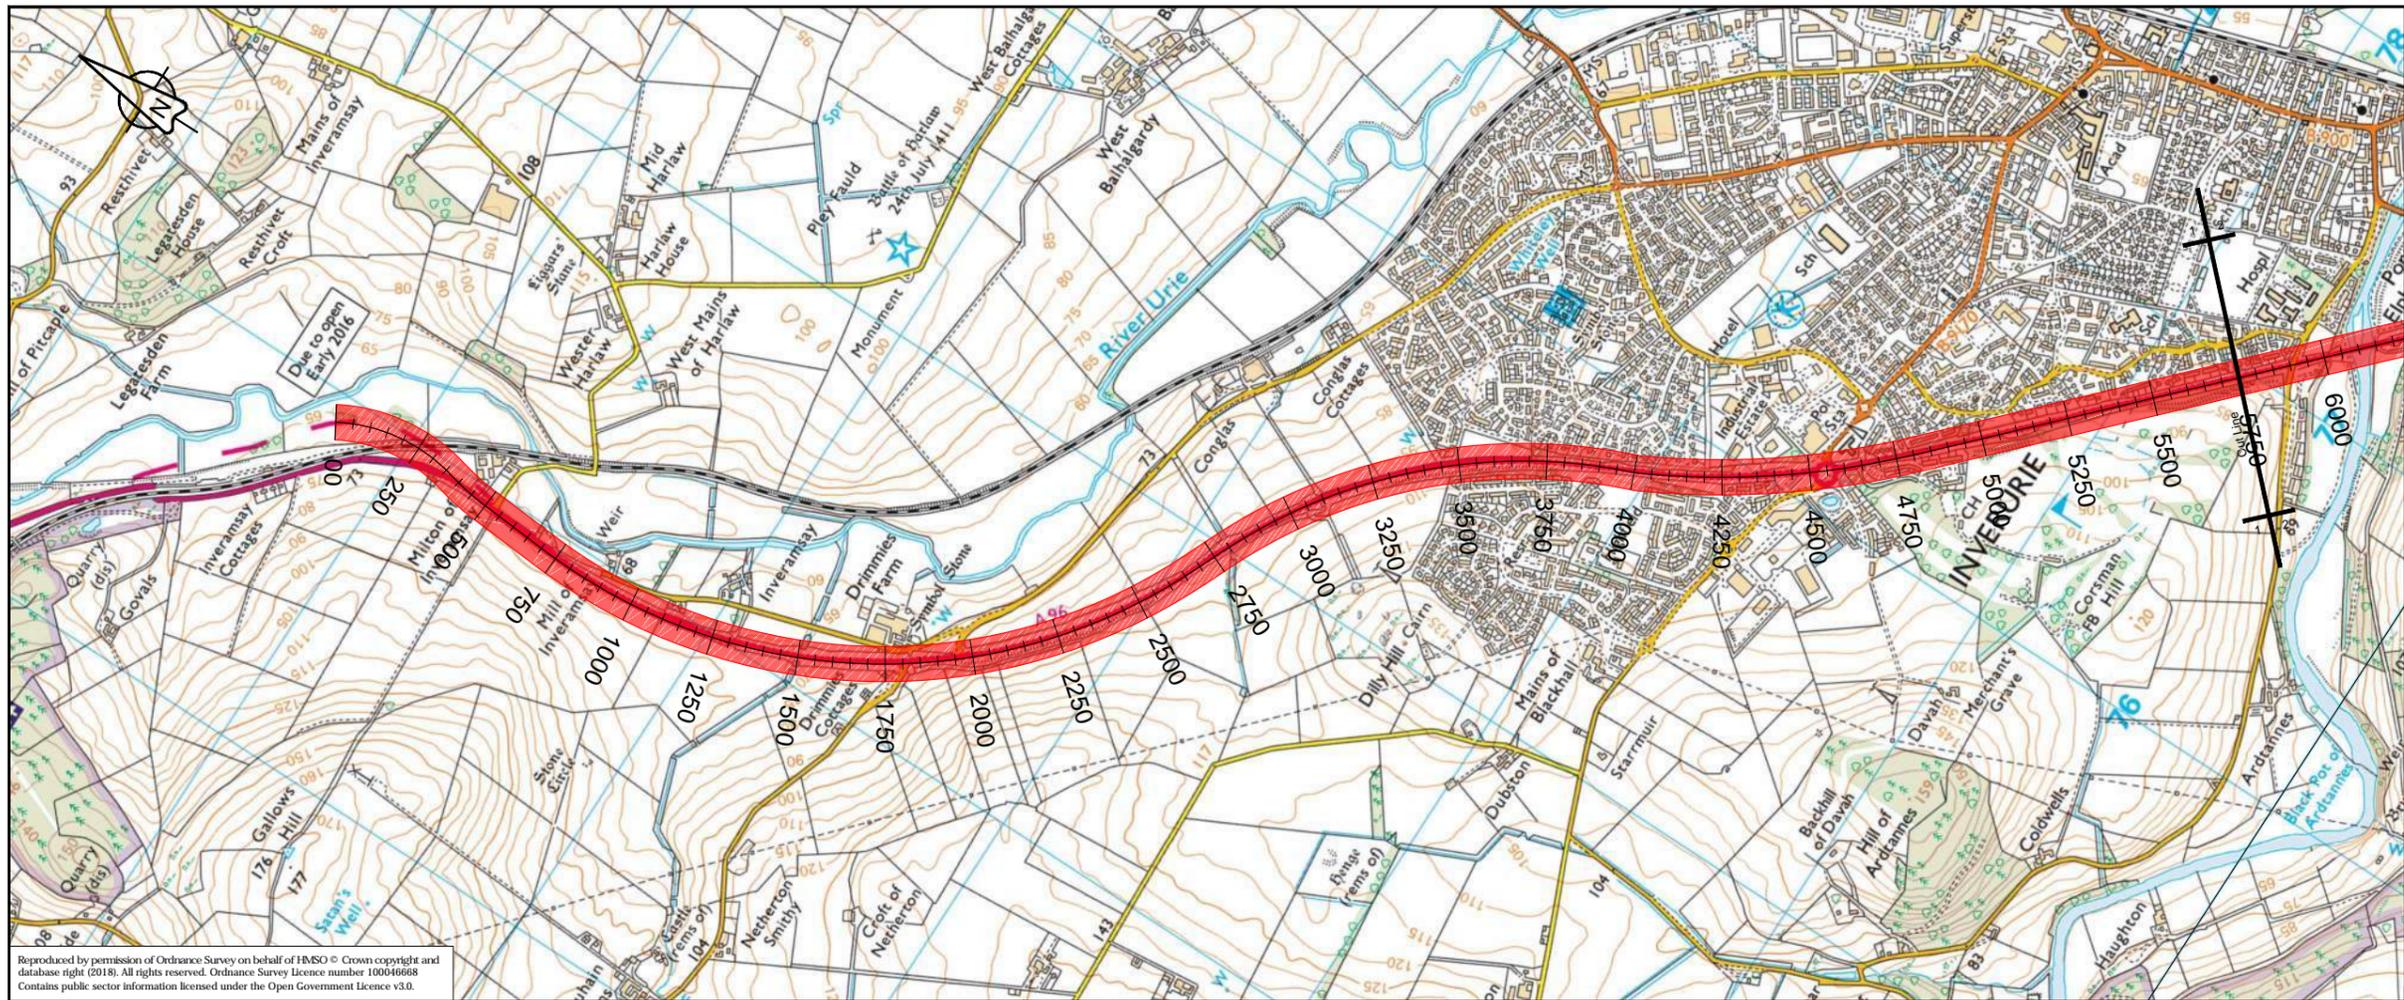

Reproduced by permission of Ordnance Survey on behalf of HMSO © Crown copyright and database right (2018). All rights reserved. Ordnance Survey Licence number 100046688
 Contains public sector information licensed under the Open Government Licence v3.0.

OLI_001
 SCALE: H 1:10000, V 1:2000. DATUM: 50.000

P02	Fit For Information- Change of corridor centre and boundary				
	CP	SC	CL	CB	GMacD
	20/03/18	20/03/18	20/03/18	20/03/18	20/03/18
P01	Fit For Information- First Fix Alignments				
	FH	SC	CL	CB	GMacD
	02/03/18	02/03/18	02/03/18	02/03/18	02/03/18
Revision	Revision details				
	Created	Checked	Reviewed	Approved	Authorised
	dd/mm/yy	dd/mm/yy	dd/mm/yy	dd/mm/yy	dd/mm/yy

Designer
 Precision House
 McNeil Drive
 Motherwell
 ML1 4UR




Client
 58 Port Dundas Road
 Glasgow
 G4 0HF




Project Name
A96 Dualling East of Huntly to Aberdeen

Drawing Title
OLI_001 First Fix Alignment Plan and Profile
 Sheet 1 of 2

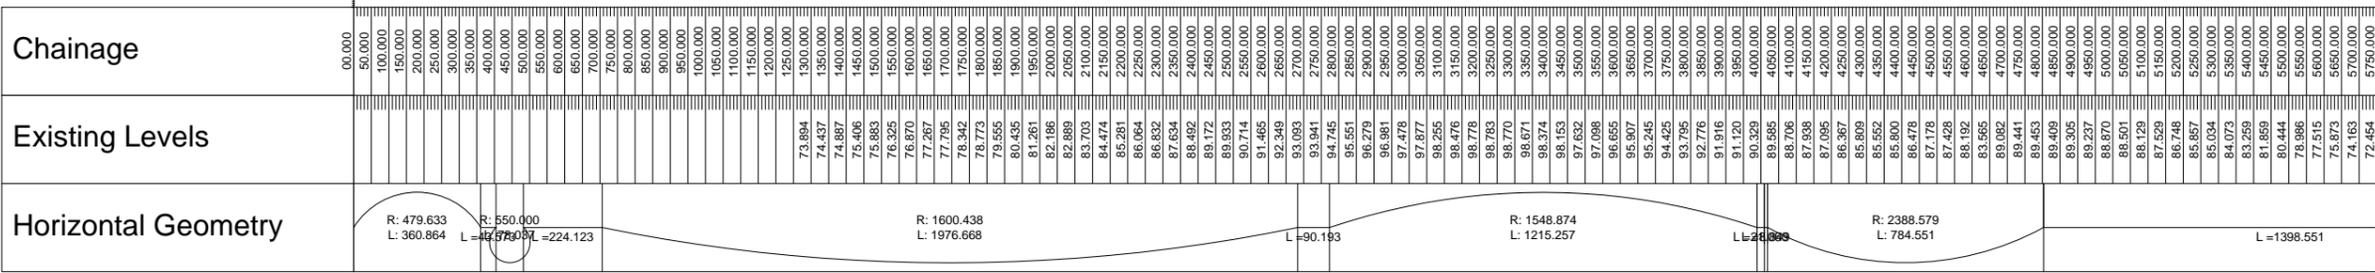


Chainage	000.000	000.050	000.100	042.900	
----------	---------	---------	--

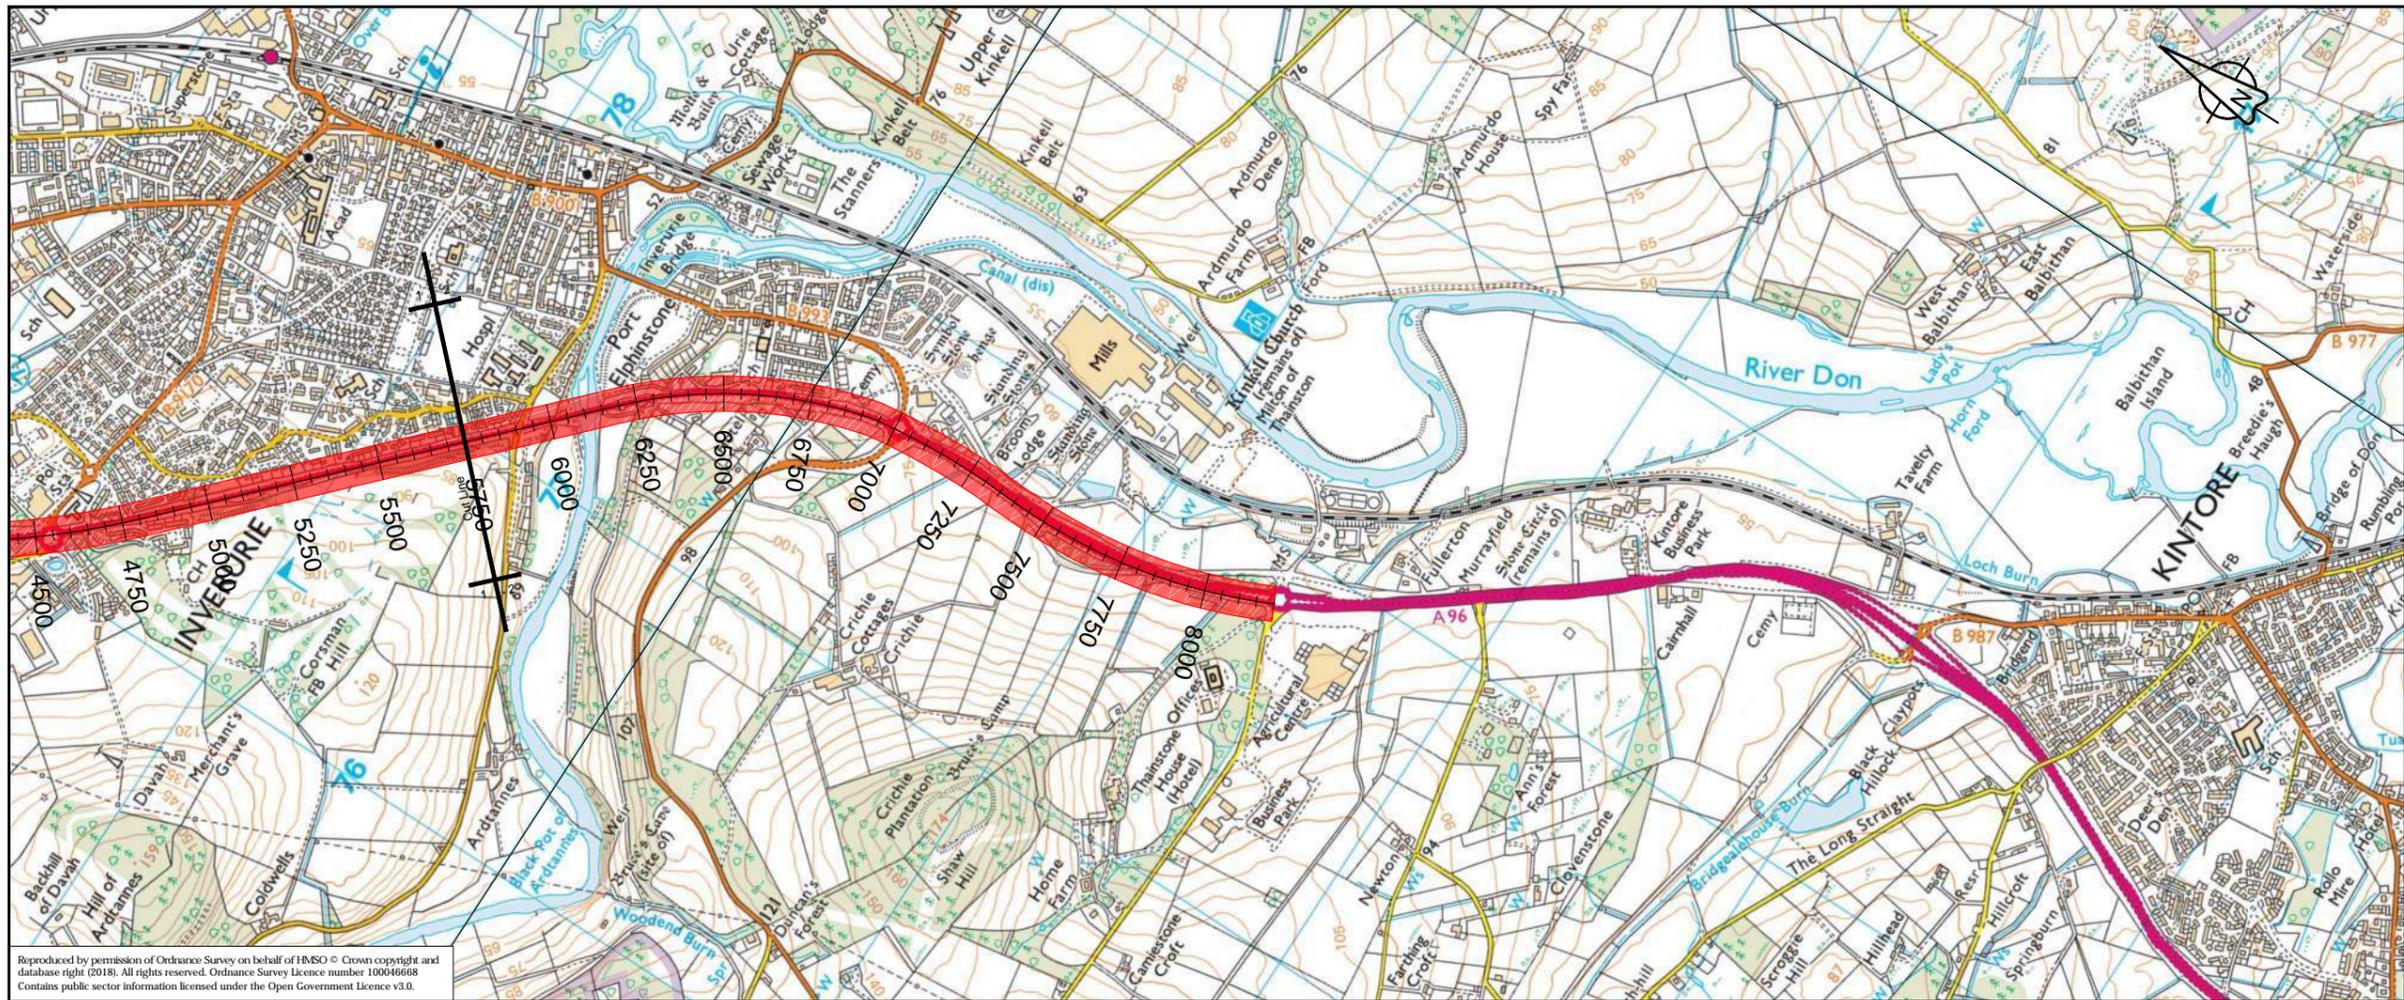

Reproduced by permission of Ordnance Survey on behalf of HMSO © Crown copyright and database right (2018). All rights reserved. Ordnance Survey Licence number 100046668
 Contains public sector information licensed under the Open Government Licence v3.0.

OLI_001
 SCALE: H 1:10000,V 1:2000. DATUM: 50.000

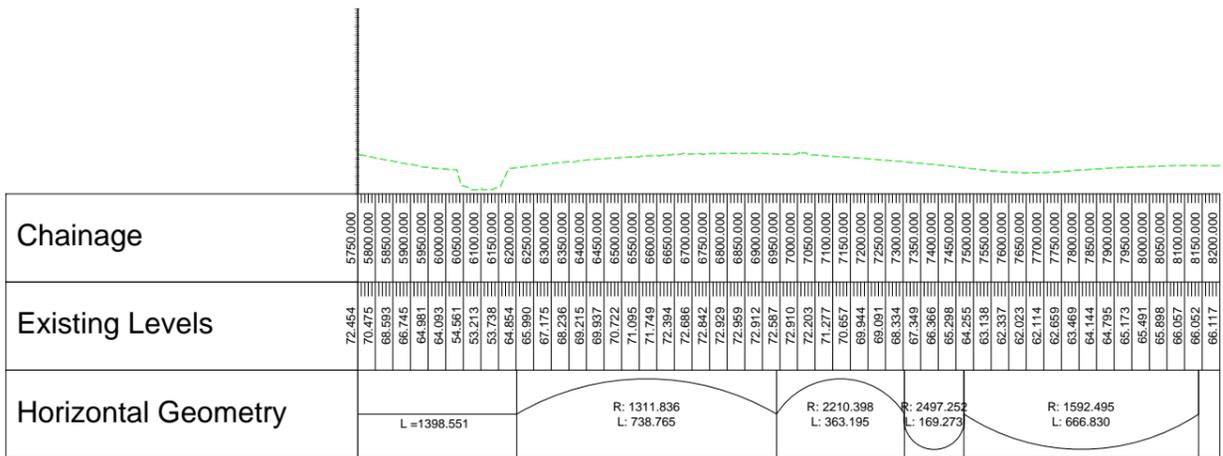

P02	Fit For Information- Change of corridor centre and boundary				
	CP	SC	CL	CB	GMacD
	20/03/18	20/03/18	20/03/18	20/03/18	20/03/18
P01	Fit For Information- First Fix Alignments				
	FH	SC	CL	CB	GMacD
	02/03/18	02/03/18	02/03/18	02/03/18	02/03/18
Revision	Revision details				
	Created	Checked	Reviewed	Approved	Authorised
	dd/mm/yy	dd/mm/yy	dd/mm/yy	dd/mm/yy	dd/mm/yy

Designer
 Precision House
 McNeil Drive
 Motherwell
 ML1 4UR

Client
 58 Port Dundas Road
 Glasgow
 G4 0HF


Project Name
A96 Dualling East of Huntly to Aberdeen

Drawing Title
OLI_001 First Fix Alignment Plan and Profile Sheet 2 of 2

Project Ref. No.	Stage	Scale : 1:10000H 1:2000V @ A1
250002-92	2	Dimensions : M


Drawing Number	Project	Originator	Volume
A96PEA	- AMAR -	HGN -	
CB	-DR-CH-	102102	
Location	Type	Role	Number

Suitability	Suitability Description	Revision
S2	Fit For Information	P02

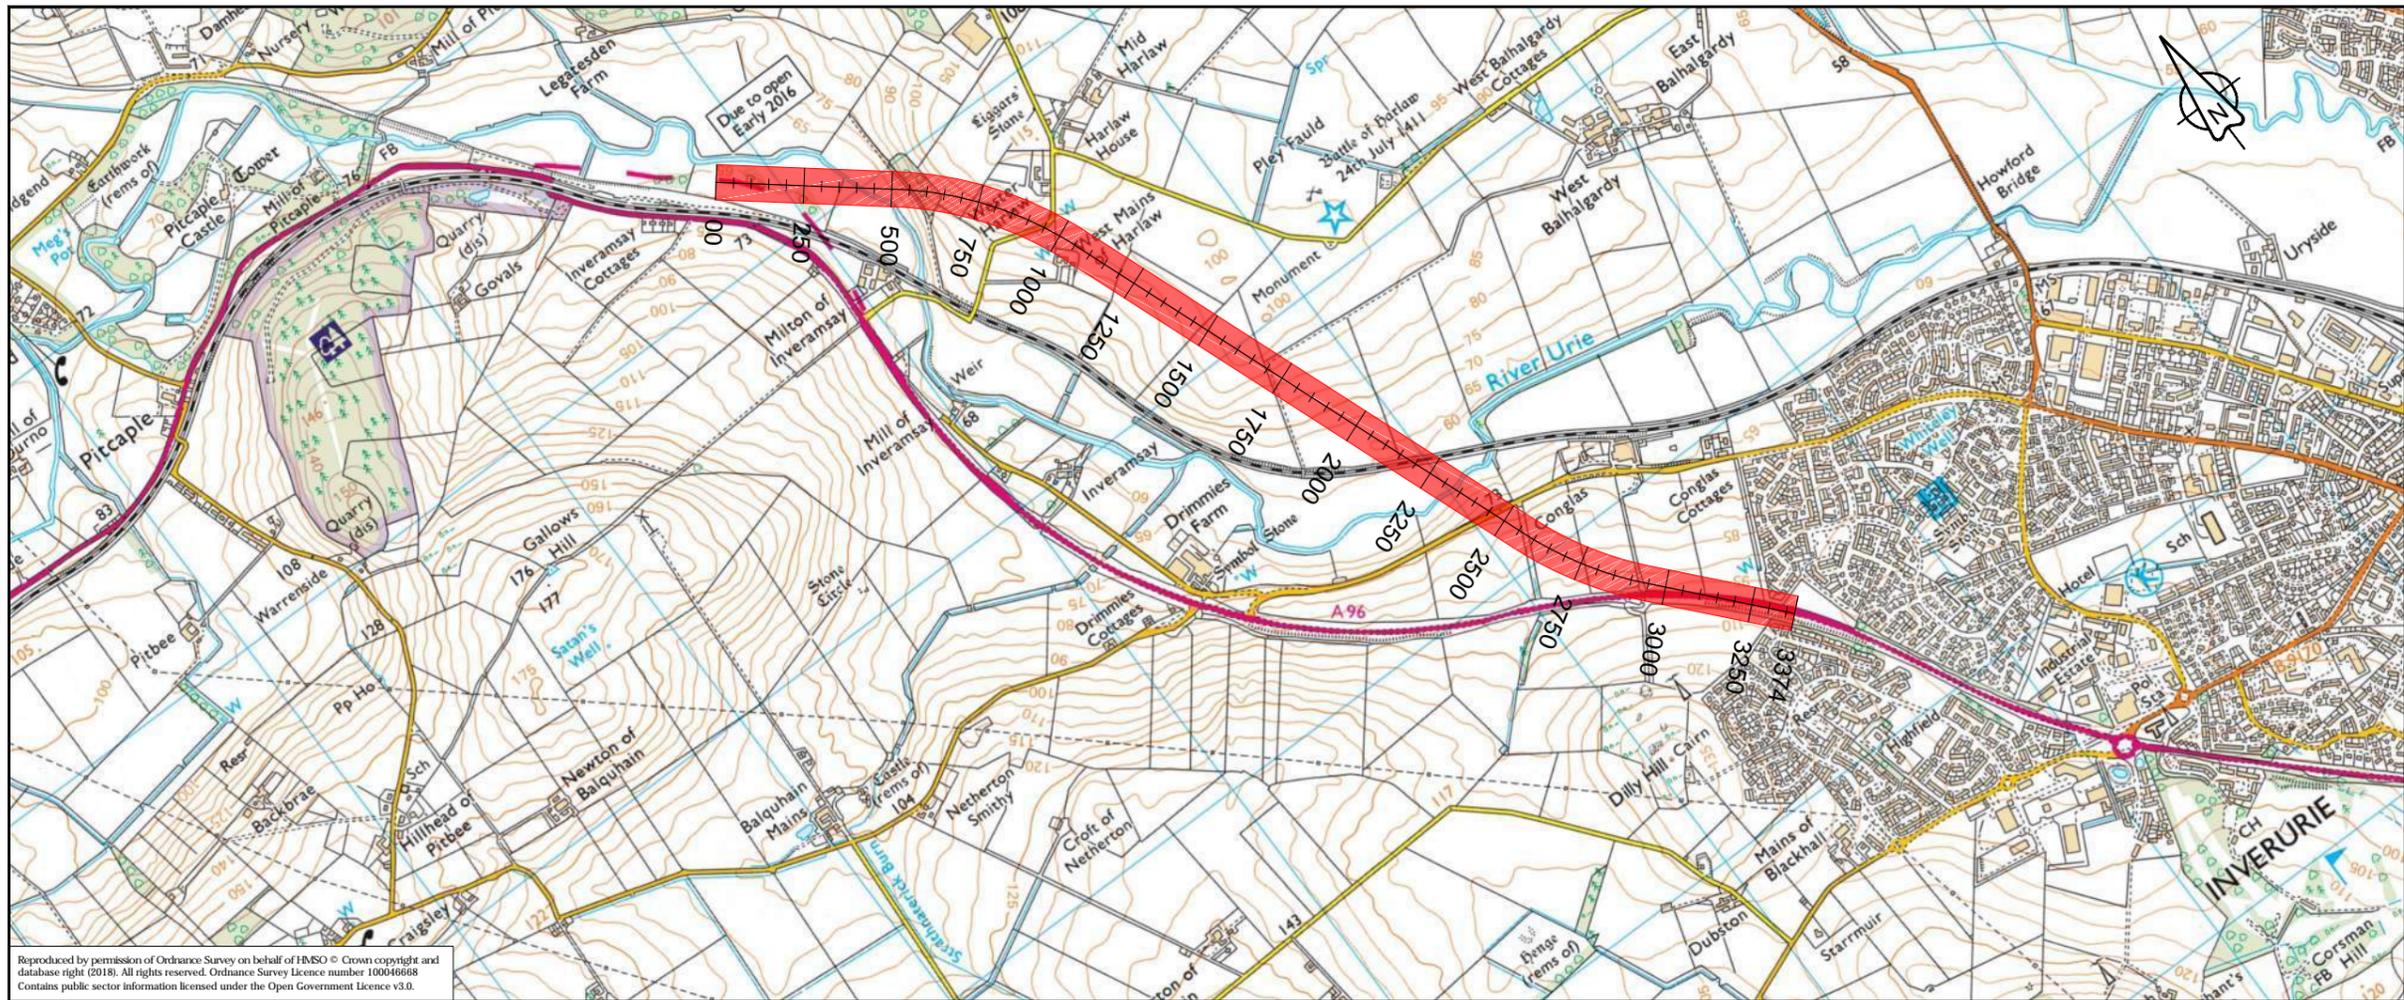

Reproduced by permission of Ordnance Survey on behalf of HMSO © Crown copyright and database right (2018). All rights reserved. Ordnance Survey Licence number 100046668
 Contains public sector information licensed under the Open Government Licence v3.0.

OLI_002 - LONGSECTION
 SCALE: H 1:10000, V 1:2000. DATUM: 55.000

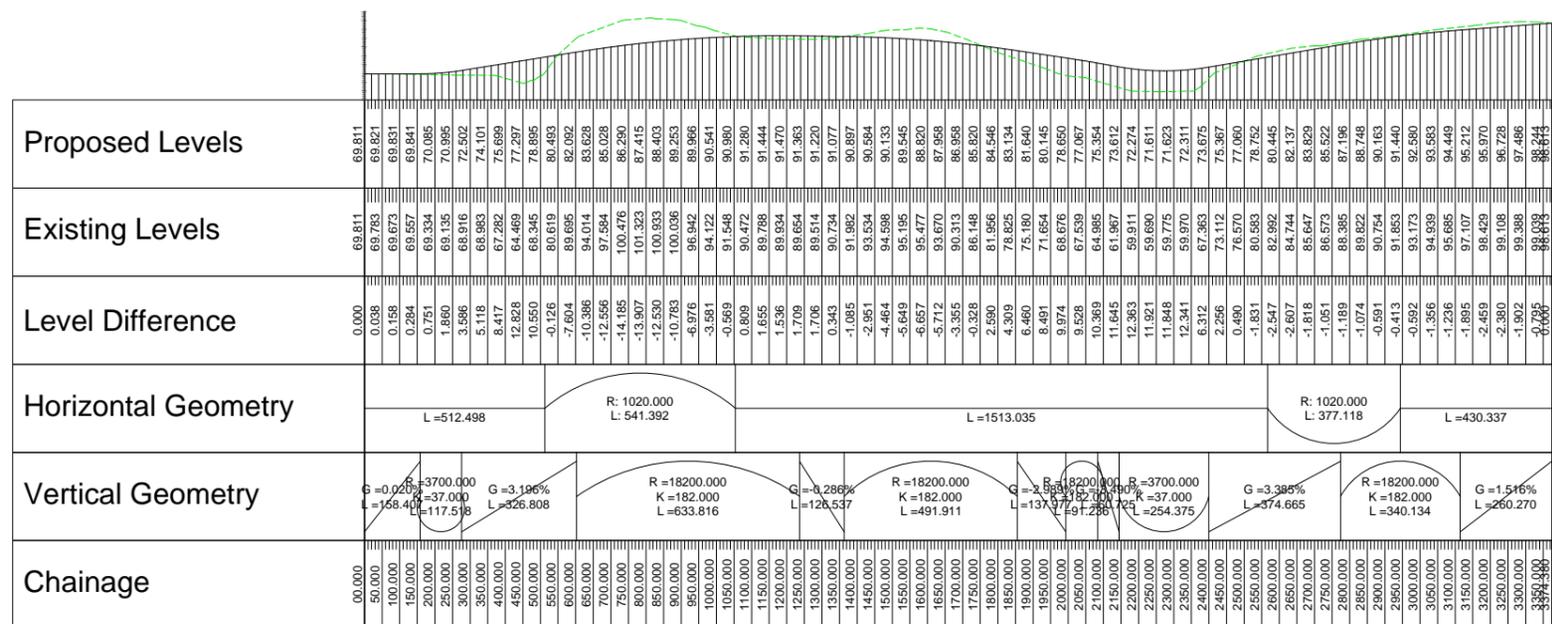

P01	Fit For Information- First Fix Alignments				
	FH	SC	CL	CB	GMacD
	02/03/18	02/03/18	02/03/18	02/03/18	02/03/18

Revision	Revision details				
	Created	Checked	Reviewed	Approved	Authorised
	dd/mm/yy	dd/mm/yy	dd/mm/yy	dd/mm/yy	dd/mm/yy

Designer
 Precision House
 McNeil Drive
 Motherwell
 ML1 4UR

Client
 58 Port Dundas Road
 Glasgow
 G4 0HF


Project Name
 A96 Dualling East of Huntly to Aberdeen

Drawing Title
 OLI_002 First Fix Alignment
 Plan and Profile

Project Ref. No. 250002-92
 Stage 2
 Scale: 1:10000H 1:2000V @ A1
 Dimensions: M


Drawing Number
 Project | Originator | Volume |
 A96PEA - AMAR - HGN -
 CB -DR-CH- 102201
 Location | Type | Role | Number

Suitability	Suitability Description	Revision
S2	Fit For Information	P01

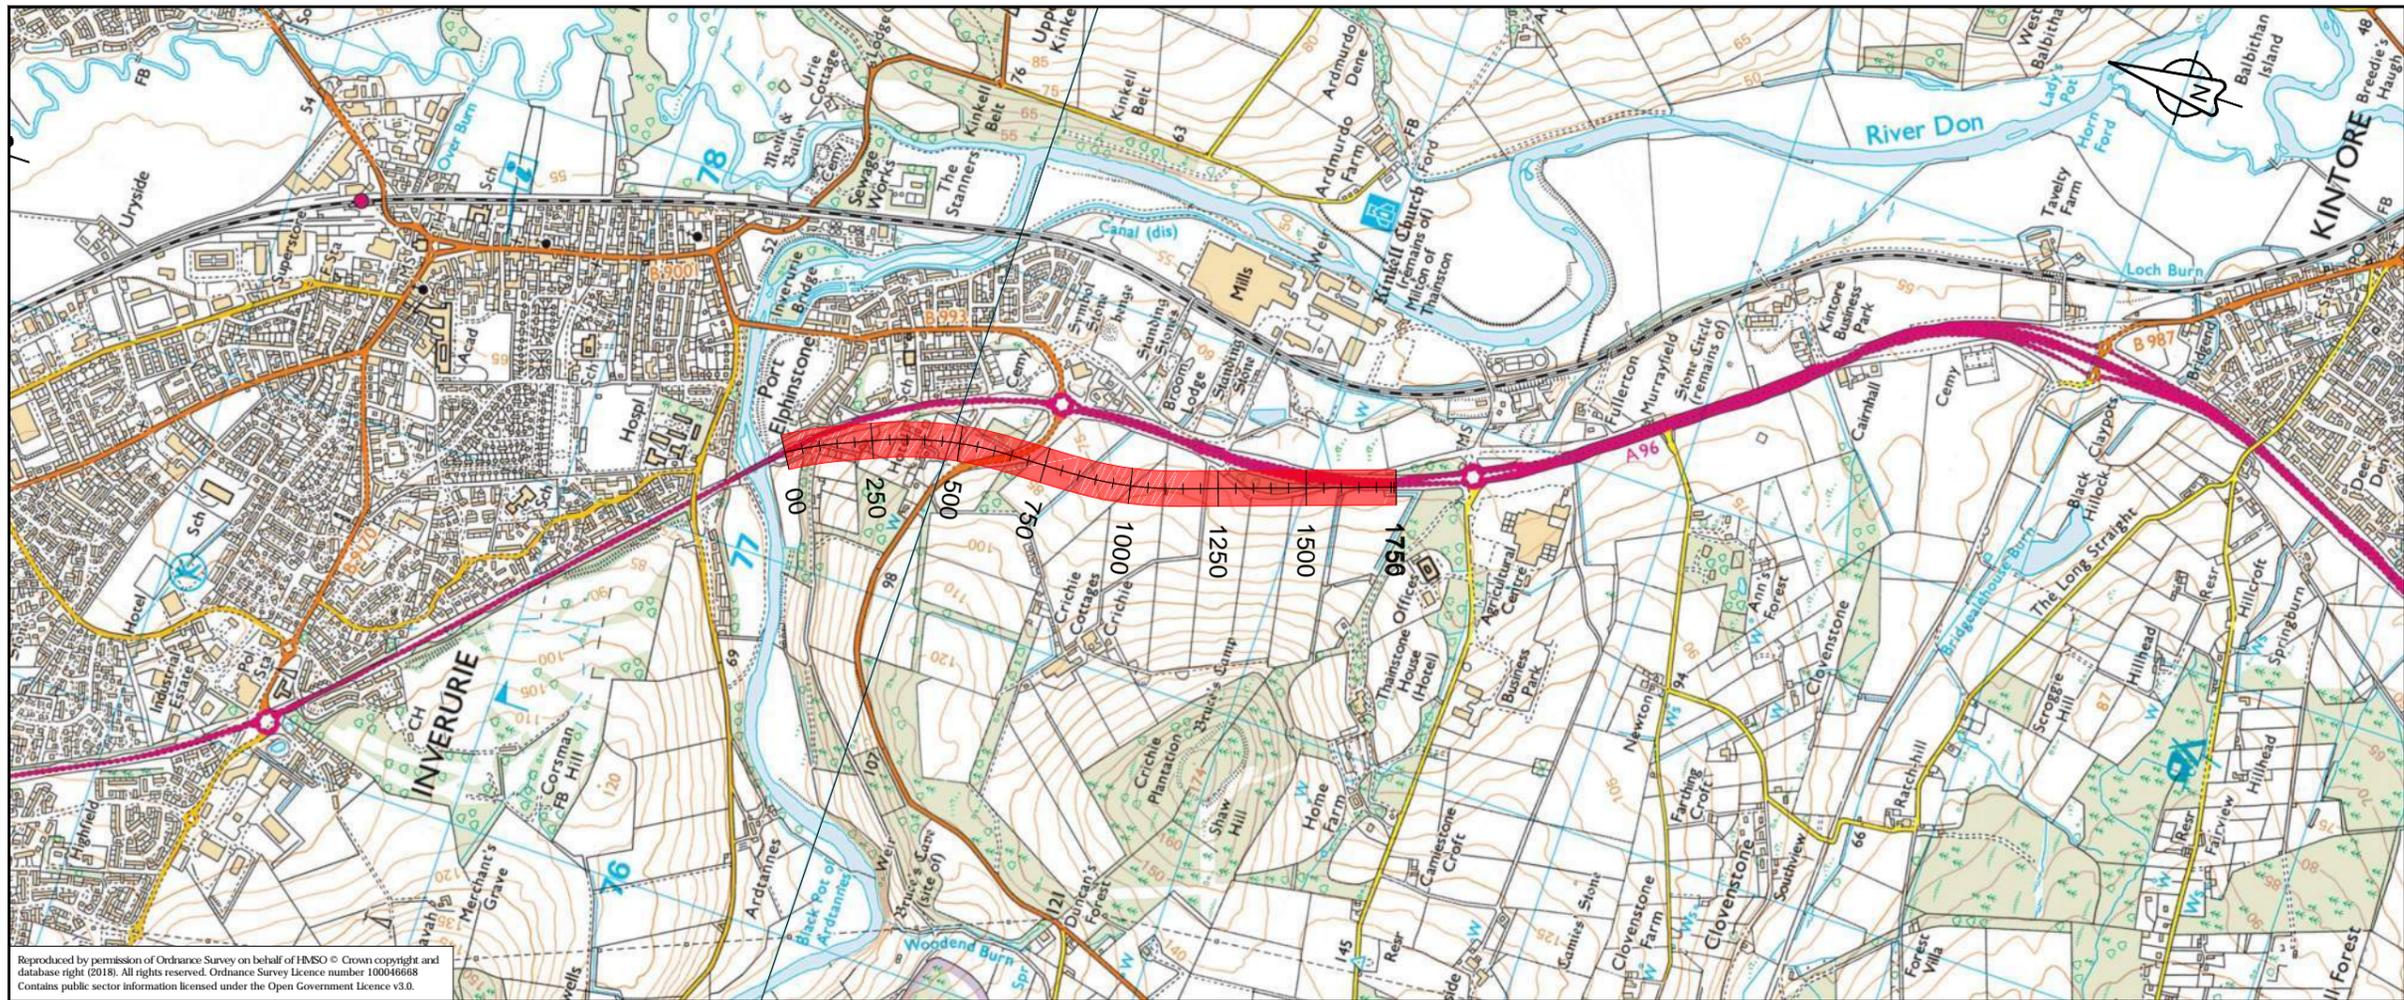

Reproduced by permission of Ordnance Survey on behalf of HMSO © Crown copyright and database right (2018). All rights reserved. Ordnance Survey Licence number 100046668
 Contains public sector information licensed under the Open Government Licence v3.0.

OLI_003 - LONGSECTION
 SCALE: H 1:10000,V 1:2000. DATUM: 60.000

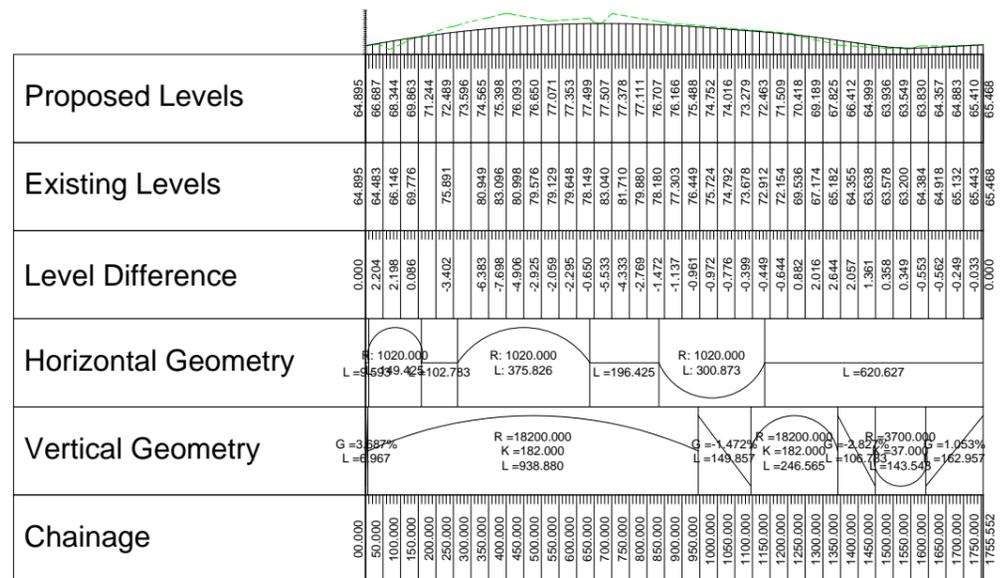

Fit For Information- First Fix Alignments					
P01	FH	SC	CL	CB	GMacD
	02/03/18	02/03/18	02/03/18	02/03/18	02/03/18
Revision details					
Revision	Created	Checked	Reviewed	Approved	Authorised
	dd/mm/yy	dd/mm/yy	dd/mm/yy	dd/mm/yy	dd/mm/yy

Designer
 Precision House
 McNeil Drive
 Motherwell
 ML1 4UR



Client
 58 Port Dundas Road
 Glasgow
 G4 0HF




Project Name
 A96 Dualling East of Huntly to Aberdeen

Drawing Title
 OLI_003 First Fix Alignment
 Plan and Profile

Project Ref. No.	Stage	Scale
250002-92	2	1:10000H 1:2000V @ A1
Dimensions: M		

Drawing Number			
Project	Originator	Volume	
A96PEA	- AMAR -	HGN -	
CB	-DR-CH-	102301	
Location		Type	Role
			Number

Suitability	Suitability Description	Revision
S2	Fit For Information	P01

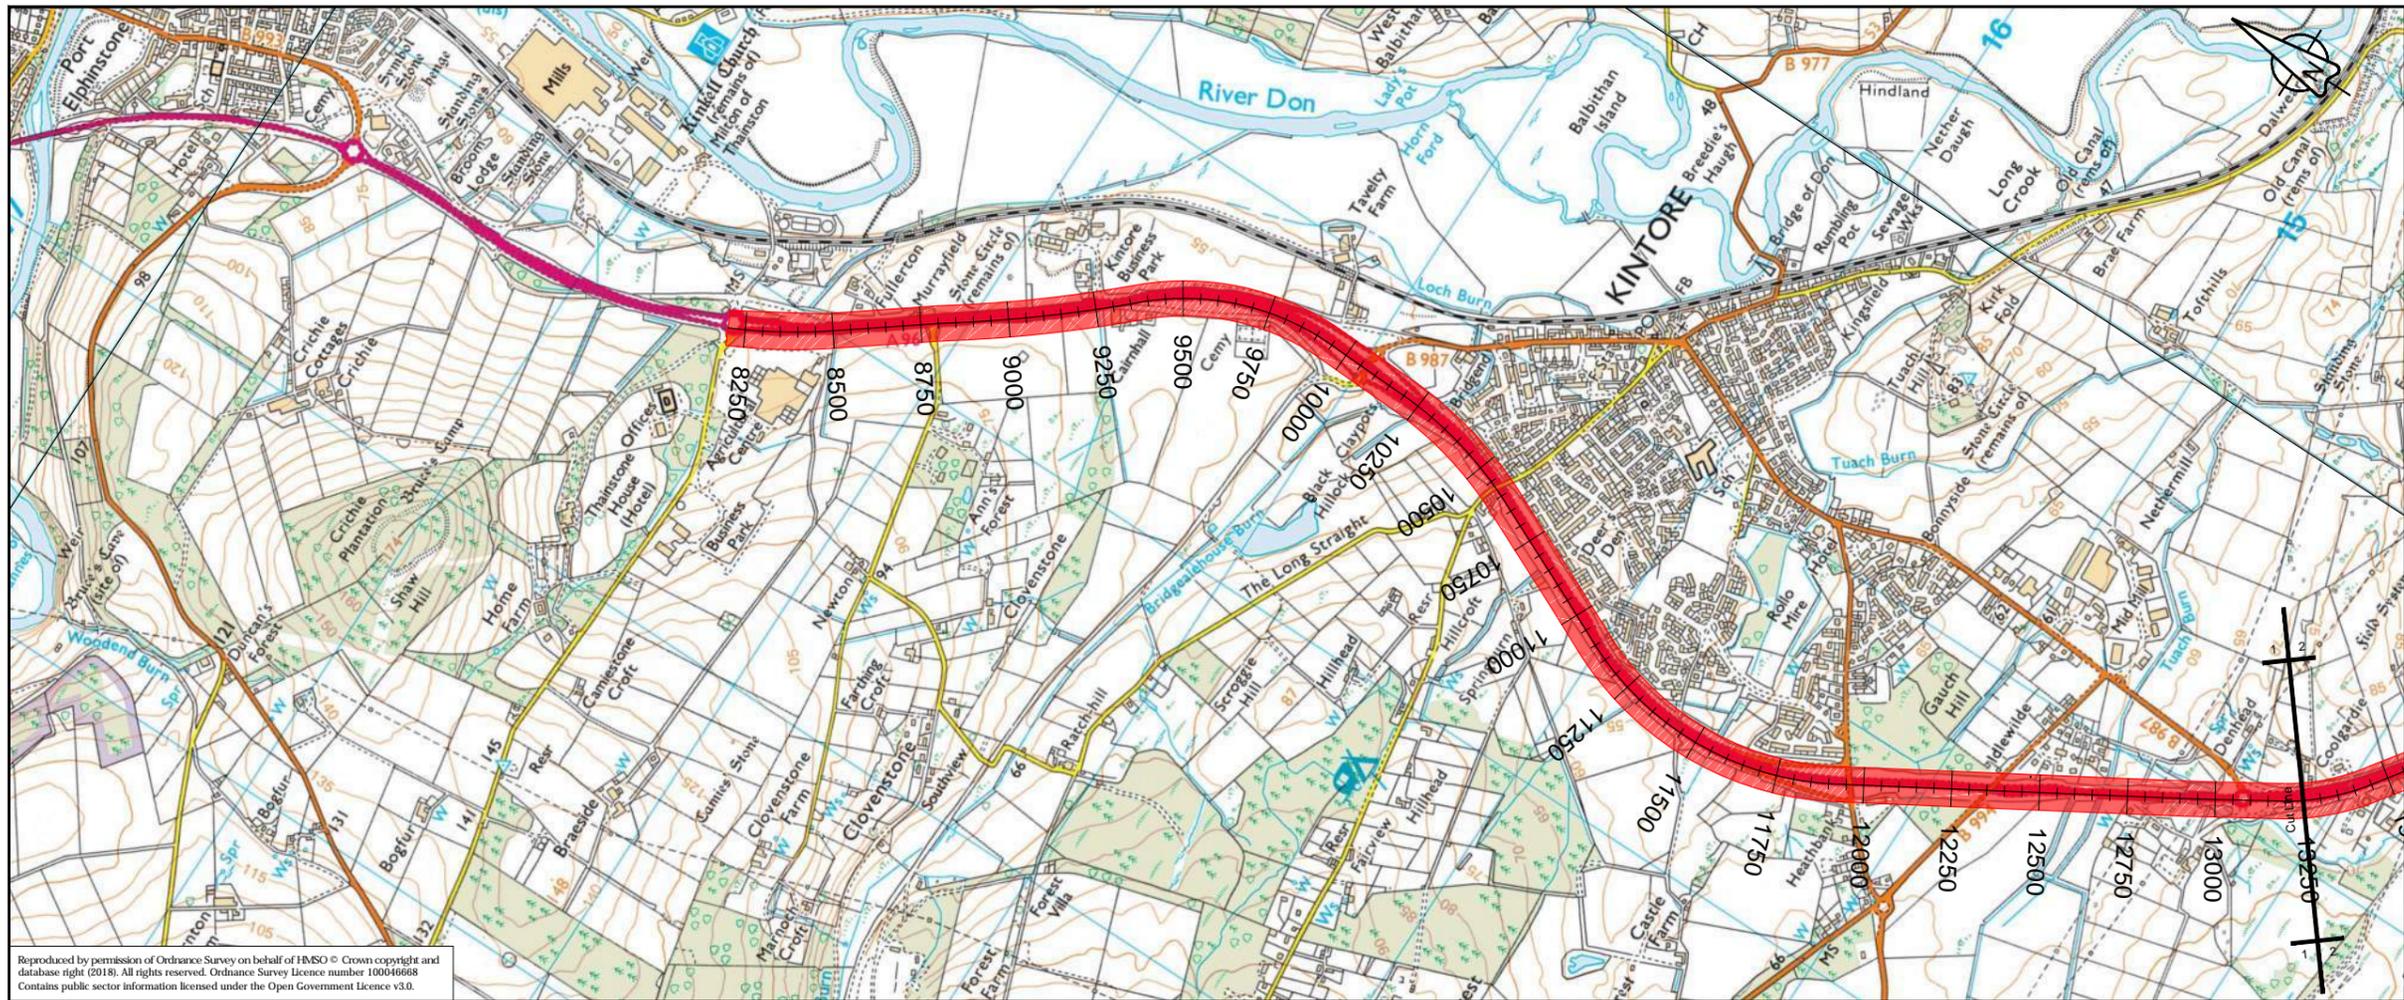

Reproduced by permission of Ordnance Survey on behalf of HMSO © Crown copyright and database right (2018). All rights reserved. Ordnance Survey Licence number 100046668. Contains public sector information licensed under the Open Government Licence v3.0.

OLS_001
SCALE: H 1:10000, V 1:2000. DATUM: 50.000

P02	Fit For Information- Change of corridor centre and boundary				
	CP	SC	CL	CB	GMacD
	20/03/18	20/03/18	20/03/18	20/03/18	20/03/18
P01	Fit For Information- First Fix Alignments				
	FH	SC	CL	CB	GMacD
	02/03/18	02/03/18	02/03/18	02/03/18	02/03/18
Revision	Revision details				
	Created	Checked	Reviewed	Approved	Authorised
	dd/mm/yy	dd/mm/yy	dd/mm/yy	dd/mm/yy	dd/mm/yy

Designer
Precision House
McNeil Drive
Motherwell
ML1 4UR



Client
58 Port Dundas Road
Glasgow
G4 0HF



Project Name
A96 Dualling East of Huntly to Aberdeen


Drawing Title
OLS_001 First Fix Alignment Plan and Profile Sheet 1 of 3

Project Ref. No.	Stage	Scale
250002-92	2	1:10000H 1:2000V @ A1
Dimensions: M		

Drawing Number	Project	Originator	Volume
A96PEA - AMAR - HGN -	CB	-DR-CH-	103101
	Location	Type	Role
			Number

Suitability	Suitability Description	Revision
S2	Fit For Information	P02

Chainage	8200.000	8250.000	8300.000	----------	----------	-----------	-----------	

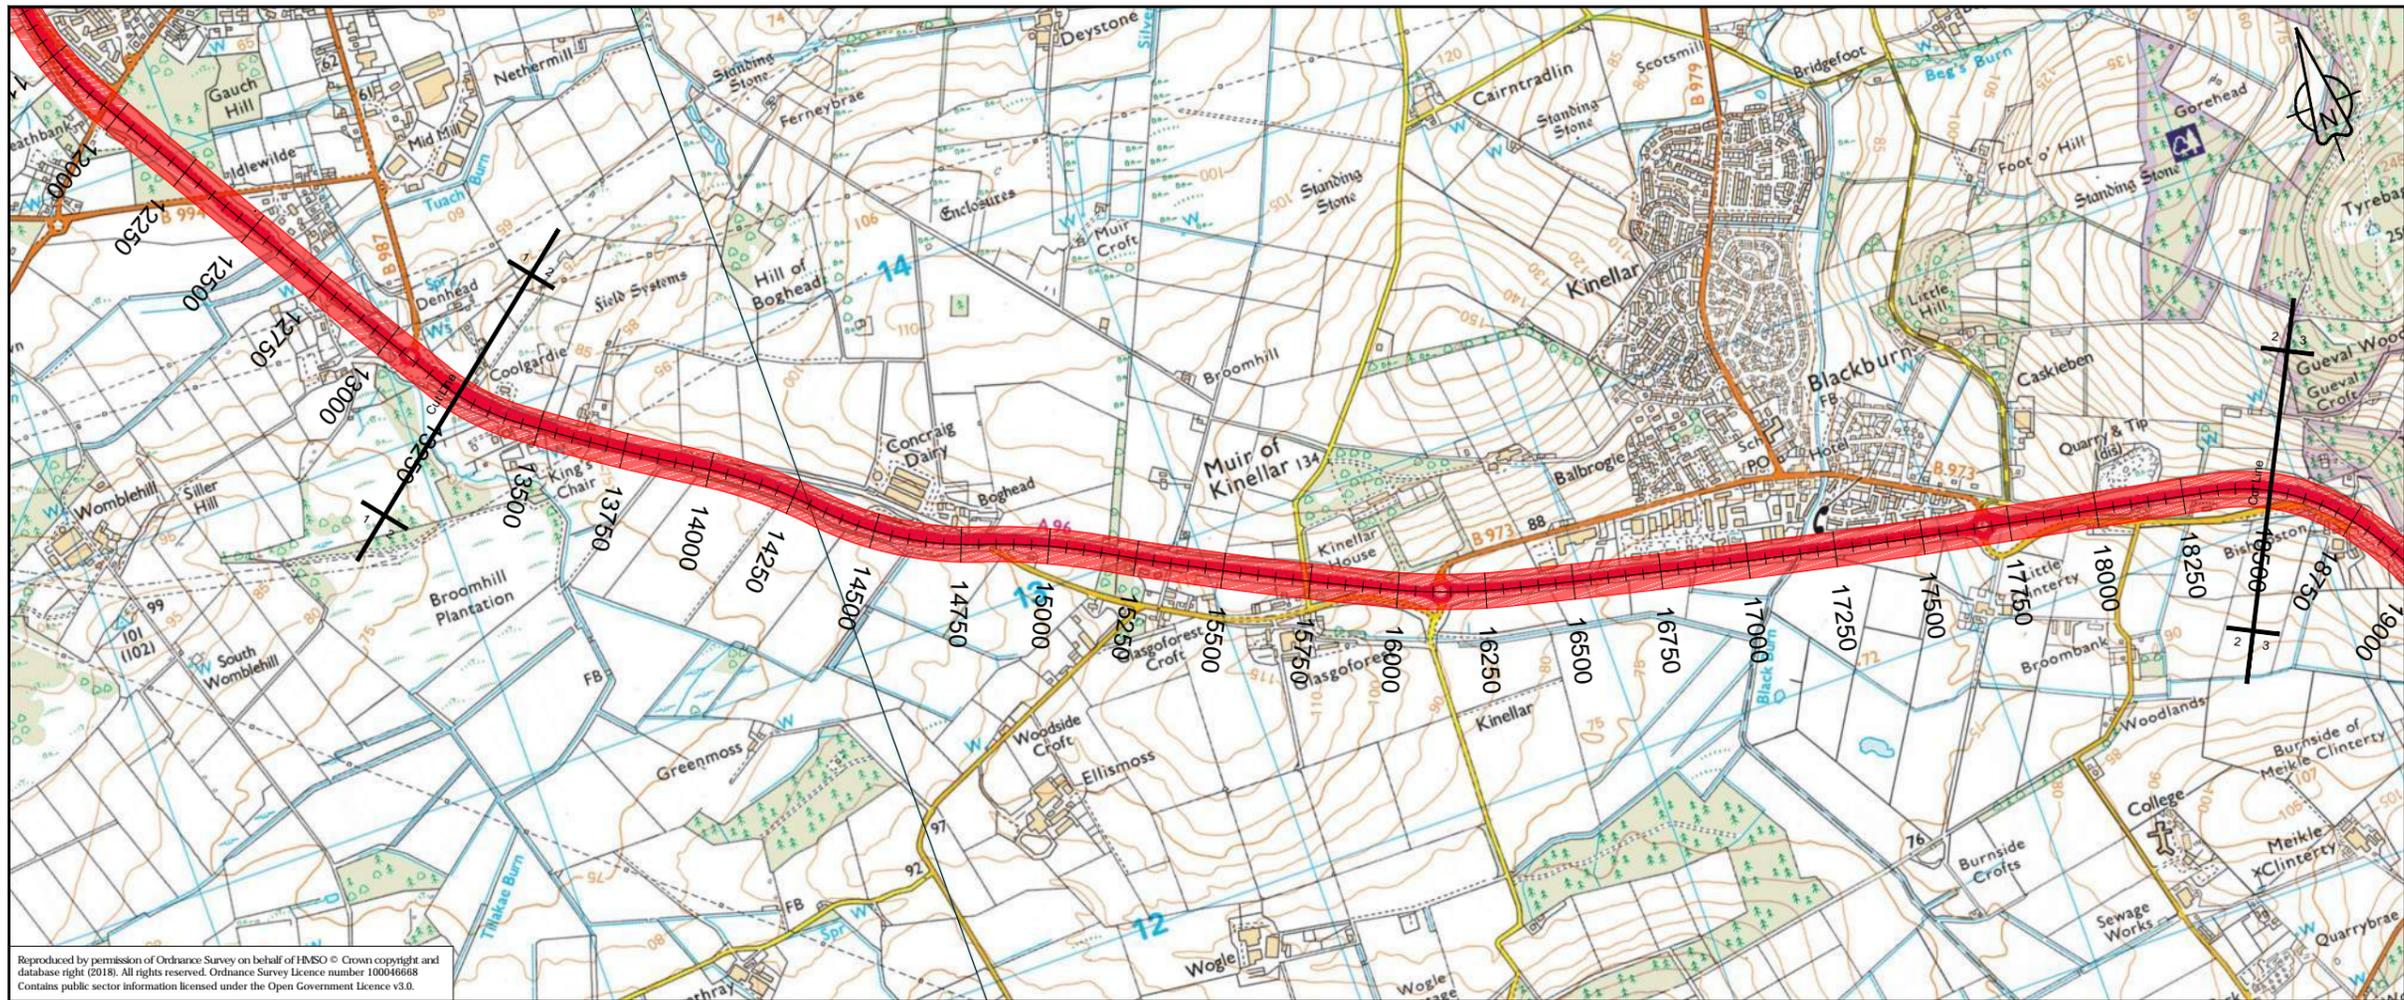

Reproduced by permission of Ordnance Survey on behalf of HMSO © Crown copyright and database right (2018). All rights reserved. Ordnance Survey Licence number 100046668
Contains public sector information licensed under the Open Government Licence v3.0.

OLS_001
SCALE: H 1:10000,V 1:2000. DATUM: 50.000



Chainage	Existing Levels	Horizontal Geometry
13250.000	72.377	R: 651.868 L: 263.315
13300.000	73.129	R: 6246.477 L: 506.942
13350.000	73.040	
13400.000	74.040	R: 1357.504 L: 352.672
13450.000	74.974	
13500.000	75.480	R: 974.687 L: 509.898
13550.000	76.198	
13600.000	76.816	R: 1786.766 L: 273.158
13650.000	77.656	
13700.000	78.492	R: 11744.838 L: 817.732
13750.000	79.388	
13800.000	80.090	R: 1757.681 L: 376.947
13850.000	80.753	
13900.000	81.083	R: 28167.521 L: 1174.102
13950.000	81.777	
14000.000	82.447	L = 879.286
14050.000	83.093	
14100.000	83.723	R: 565.293 L: 313.250
14150.000	84.026	
14200.000	84.772	
14250.000	85.534	
14300.000	86.323	
14350.000	87.014	
14400.000	87.795	
14450.000	88.003	
14500.000	88.359	
14550.000	88.957	
14600.000	90.053	
14650.000	90.931	
14700.000	92.376	
14750.000	93.936	
14800.000	95.470	
14850.000	96.193	
14900.000	96.887	
14950.000	98.245	
15000.000	100.001	
15050.000	101.563	
15100.000	103.060	
15150.000	104.597	
15200.000	106.192	
15250.000	107.445	
15300.000	108.682	
15350.000	109.915	
15400.000	109.650	
15450.000	108.914	
15500.000	107.853	
15550.000	106.609	
15600.000	105.142	
15650.000	103.748	
15700.000	102.352	
15750.000	101.001	
15800.000	99.545	
15850.000	98.545	
15900.000	97.725	
15950.000	96.358	
16000.000	95.194	
16050.000	92.433	
16100.000	89.338	
16150.000	86.119	
16200.000	82.888	
16250.000	82.474	
16300.000	80.840	
16350.000	79.302	
16400.000	77.771	
16450.000	76.801	
16500.000	76.183	
16550.000	75.923	
16600.000	75.594	
16650.000	75.247	
16700.000	74.974	
16750.000	74.690	
16800.000	74.432	
16850.000	74.187	
16900.000	75.358	
16950.000	75.672	
17000.000	75.986	
17050.000	76.600	
17100.000	77.609	
17150.000	79.065	
17200.000	80.608	
17250.000	82.354	
17300.000	83.570	
17350.000	86.003	
17400.000	88.335	
17450.000	90.653	
17500.000	93.344	
17550.000	96.027	
17600.000	98.486	
17650.000	100.877	
17700.000	103.364	
17750.000	105.538	
17800.000	107.514	
17850.000	109.412	
17900.000	111.266	
17950.000	112.866	
18000.000	114.149	
18050.000	115.462	
18100.000	116.726	

P02	Fit For Information- Change of corridor centre and boundary				
	CP	SC	CL	CB	GMacD
	20/03/18	20/03/18	20/03/18	20/03/18	20/03/18
P01	Fit For Information- First Fix Alignments				
	FH	SC	CL	CB	GMacD
	02/03/18	02/03/18	02/03/18	02/03/18	02/03/18
Revision	Revision details				
	Created	Checked	Reviewed	Approved	Authorised
	dd/mm/yy	dd/mm/yy	dd/mm/yy	dd/mm/yy	dd/mm/yy

Designer
Precision House
McNeil Drive
Motherwell
ML1 4UR



Client
58 Port Dundas Road
Glasgow
G4 0HF



Project Name
A96 Dualling East of Huntly to Aberdeen

Drawing Title
OLS_001 First Fix Alignment Plan and Profile Sheet 2 of 3

Project Ref. No.	Stage	Scale: 1:10000H 1:2000V @ A1
250002-92	2	Dimensions: M


Drawing Number	Project	Originator	Volume
A96PEA - AMAR - HGN -	CB	-DR-CH-	103102
Location	Type	Role	Number

Suitability	Suitability Description	Revision
S2	Fit For Information	P02



Reproduced by permission of Ordnance Survey on behalf of HMSO © Crown copyright and database right (2018). All rights reserved. Ordnance Survey Licence number 100046668
Contains public sector information licensed under the Open Government Licence v3.0.

OLS_001
SCALE: H 1:10000, V 1:2000. DATUM: 50.000

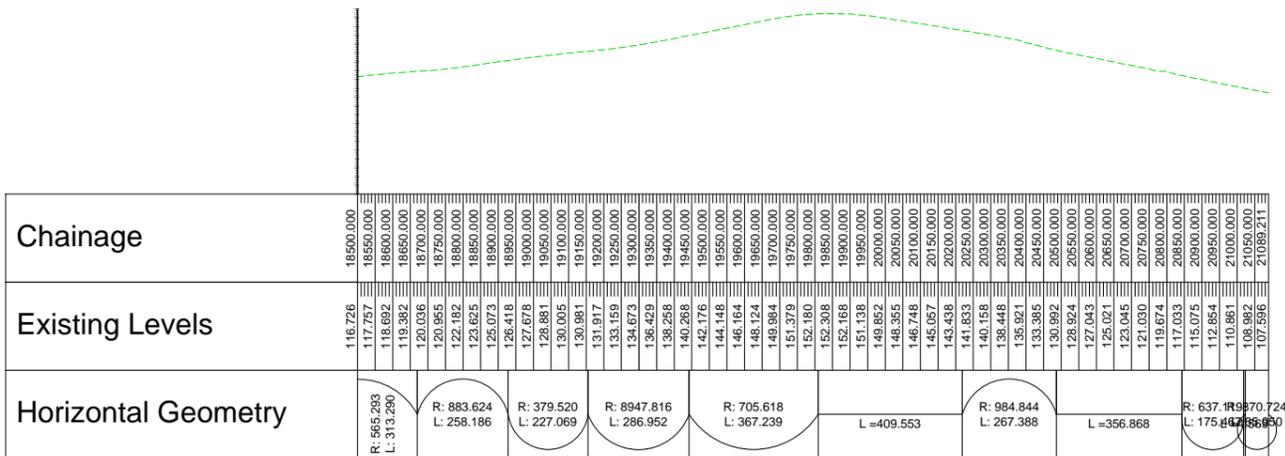

Reproduced by permission of Ordnance Survey on behalf of HMSO © Crown copyright and database right (2018). All rights reserved. Ordnance Survey Licence number 100046668
Contains public sector information licensed under the Open Government Licence v3.0.

P02	Fit For Information- Change of corridor centre and boundary				
	CP	SC	CL	CB	GMacD
	20/03/18	20/03/18	20/03/18	20/03/18	20/03/18
P01	Fit For Information- First Fix Alignments				
	FH	SC	CL	CB	GMacD
	02/03/18	02/03/18	02/03/18	02/03/18	02/03/18
Revision	Revision details				
	Created	Checked	Reviewed	Approved	Authorised
	dd/mm/yy	dd/mm/yy	dd/mm/yy	dd/mm/yy	dd/mm/yy

Designer
Precision House
McNeil Drive
Motherwell
ML1 4UR

Client
58 Port Dundas Road
Glasgow
G4 0HF


Project Name
A96 Dualling East of Huntly to Aberdeen

Drawing Title
OLS_001 First Fix Alignment Plan and Profile Sheet 3 of 3

Project Ref. No.	Stage	Scale : 1:10000H 1:2000V @ A1
250002-92	2	Dimensions : m


Drawing Number	Project	Originator	Volume
A96PEA - AMAR - HGN -	CB	-DR-CH-	103103
	Location	Type	Role
			Number

Suitability	Suitability Description	Revision
S2	Fit For Information	P02

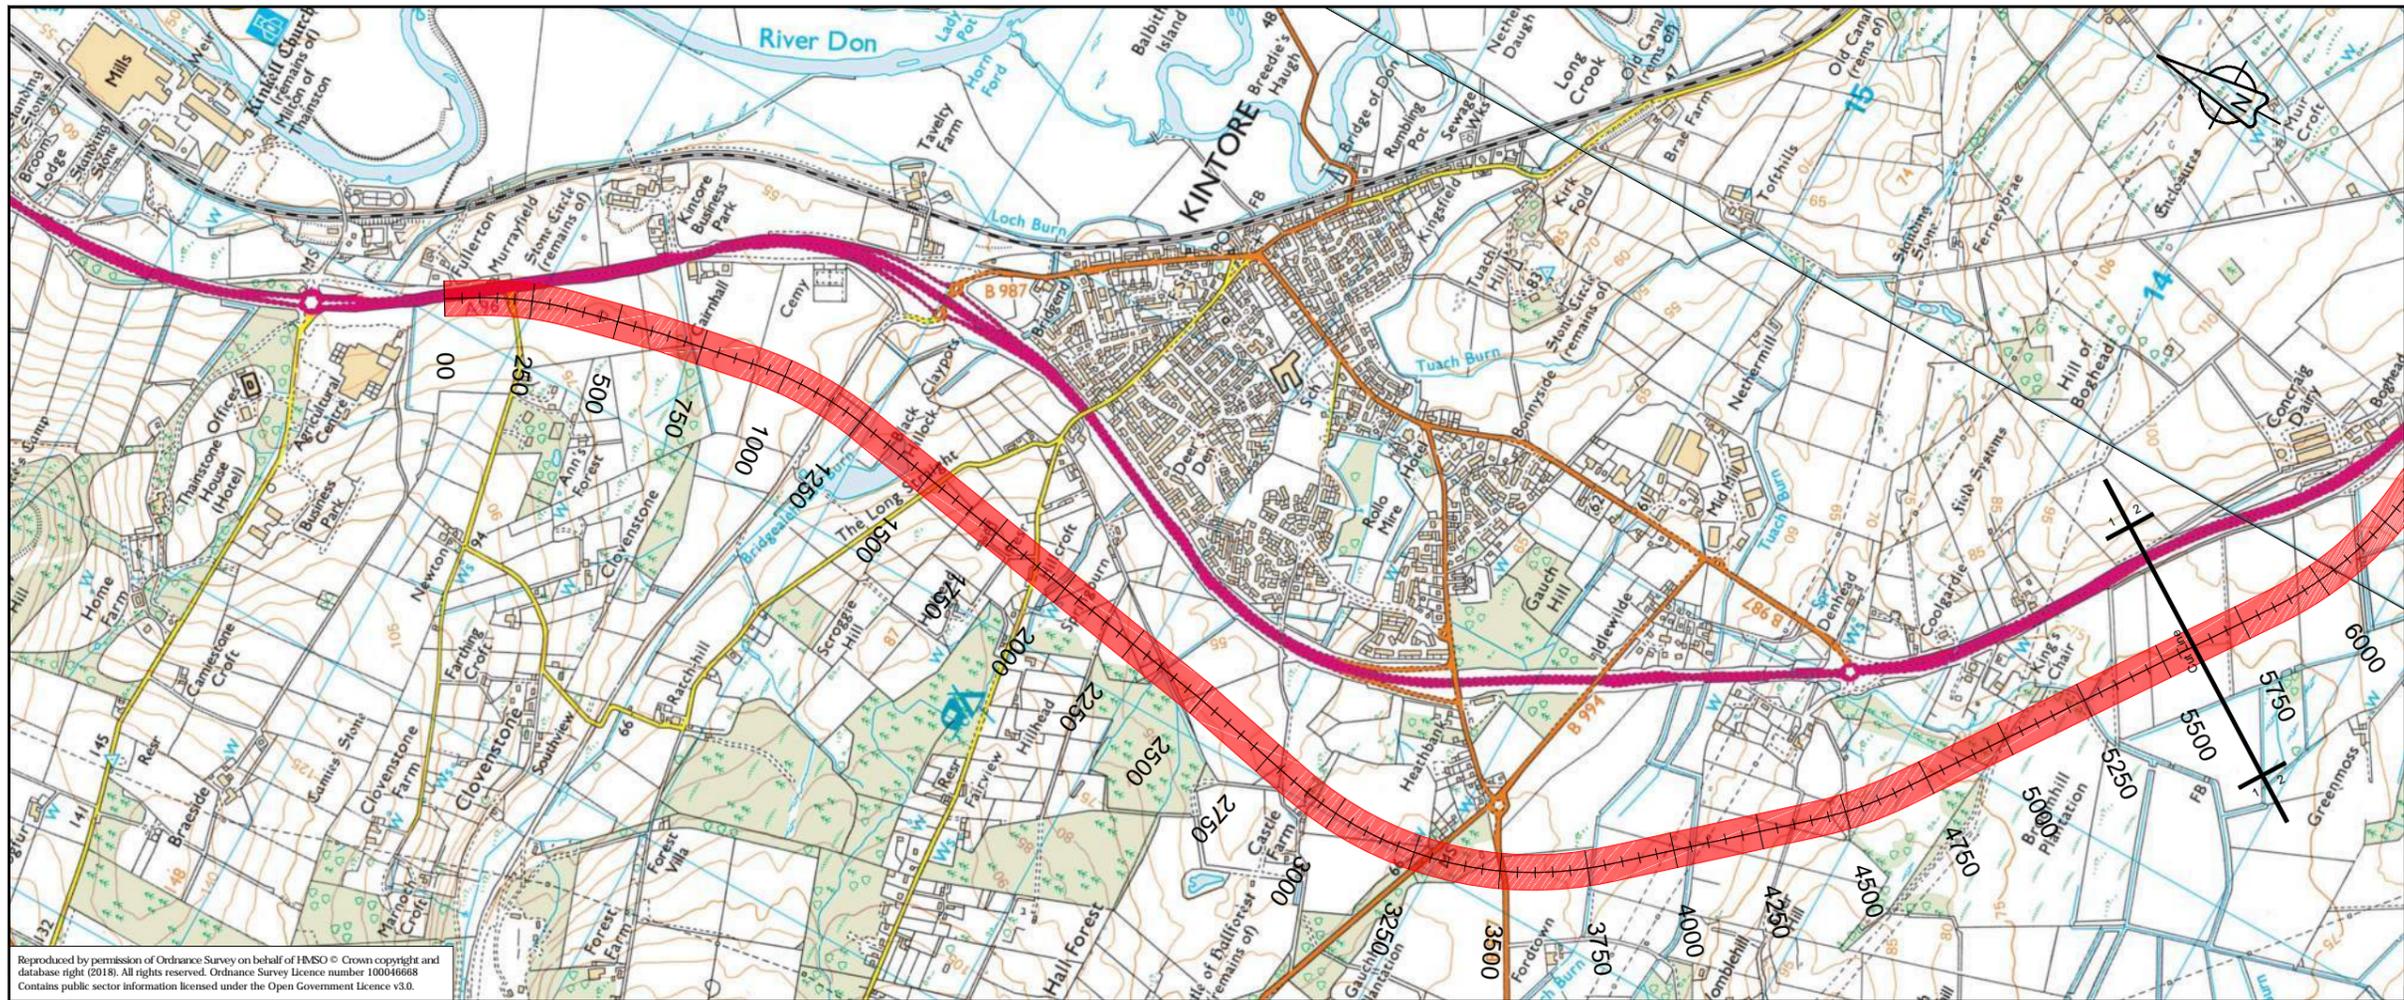

Reproduced by permission of Ordnance Survey on behalf of HMSO © Crown copyright and database right (2018). All rights reserved. Ordnance Survey Licence number 100046668
 Contains public sector information licensed under the Open Government Licence v3.0.

PROFILE OLS_002
 SCALE: H 1:10000, V 1:2000. DATUM: 40.000

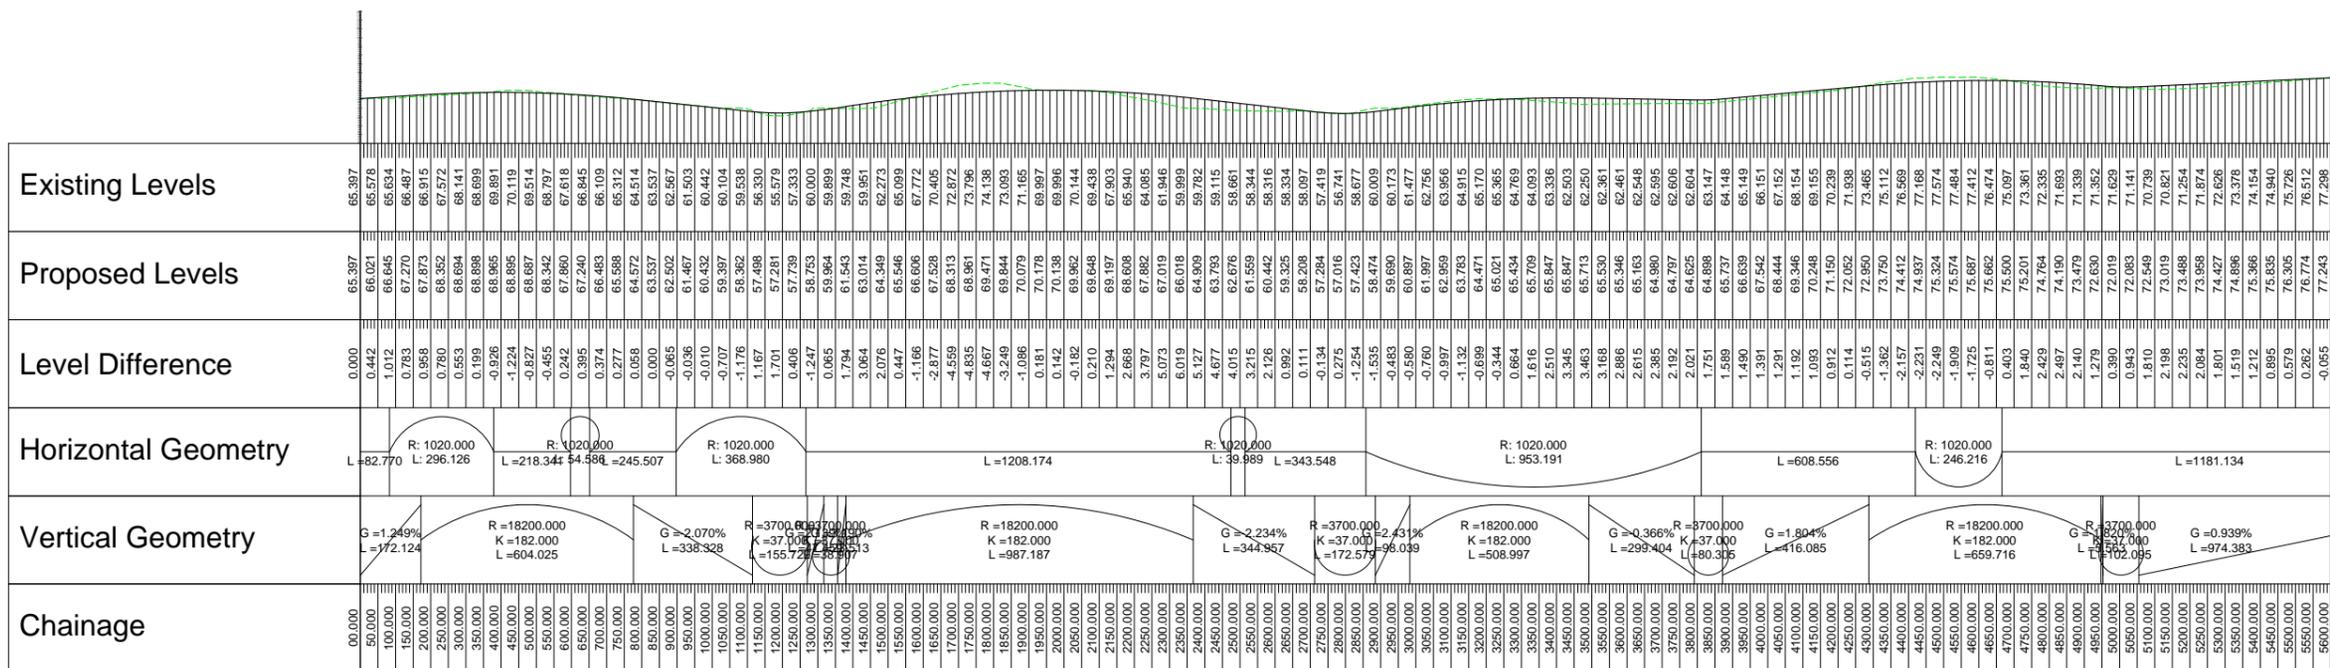

P01	Fit For Information- First Fix Alignments				
	FH	SC	CL	CB	GMacD
	02/03/18	02/03/18	02/03/18	02/03/18	02/03/18

Revision	Revision details				
	Created	Checked	Reviewed	Approved	Authorised
	dd/mm/yy	dd/mm/yy	dd/mm/yy	dd/mm/yy	dd/mm/yy

Designer
 Precision House
 McNeil Drive
 Motherwell
 ML1 4UR



Client
 58 Port Dundas Road
 Glasgow
 G4 0HF




Project Name
 A96 Dualling East of Huntly to Aberdeen

Drawing Title
 OLS_002 First Fix Alignment
 Plan and Profile
 Sheet 1 of 2

Project Ref. No.	Stage	Scale
250002-92	2	1:10000H 1:2000V @ A1
Dimensions: M		


Drawing Number	Project	Originator	Volume
A96PEA - AMAR - HGN -	CB	-DR-CH-	103201
Location	Type	Role	Number

Suitability	Suitability Description	Revision
S2	Fit For Information	P01

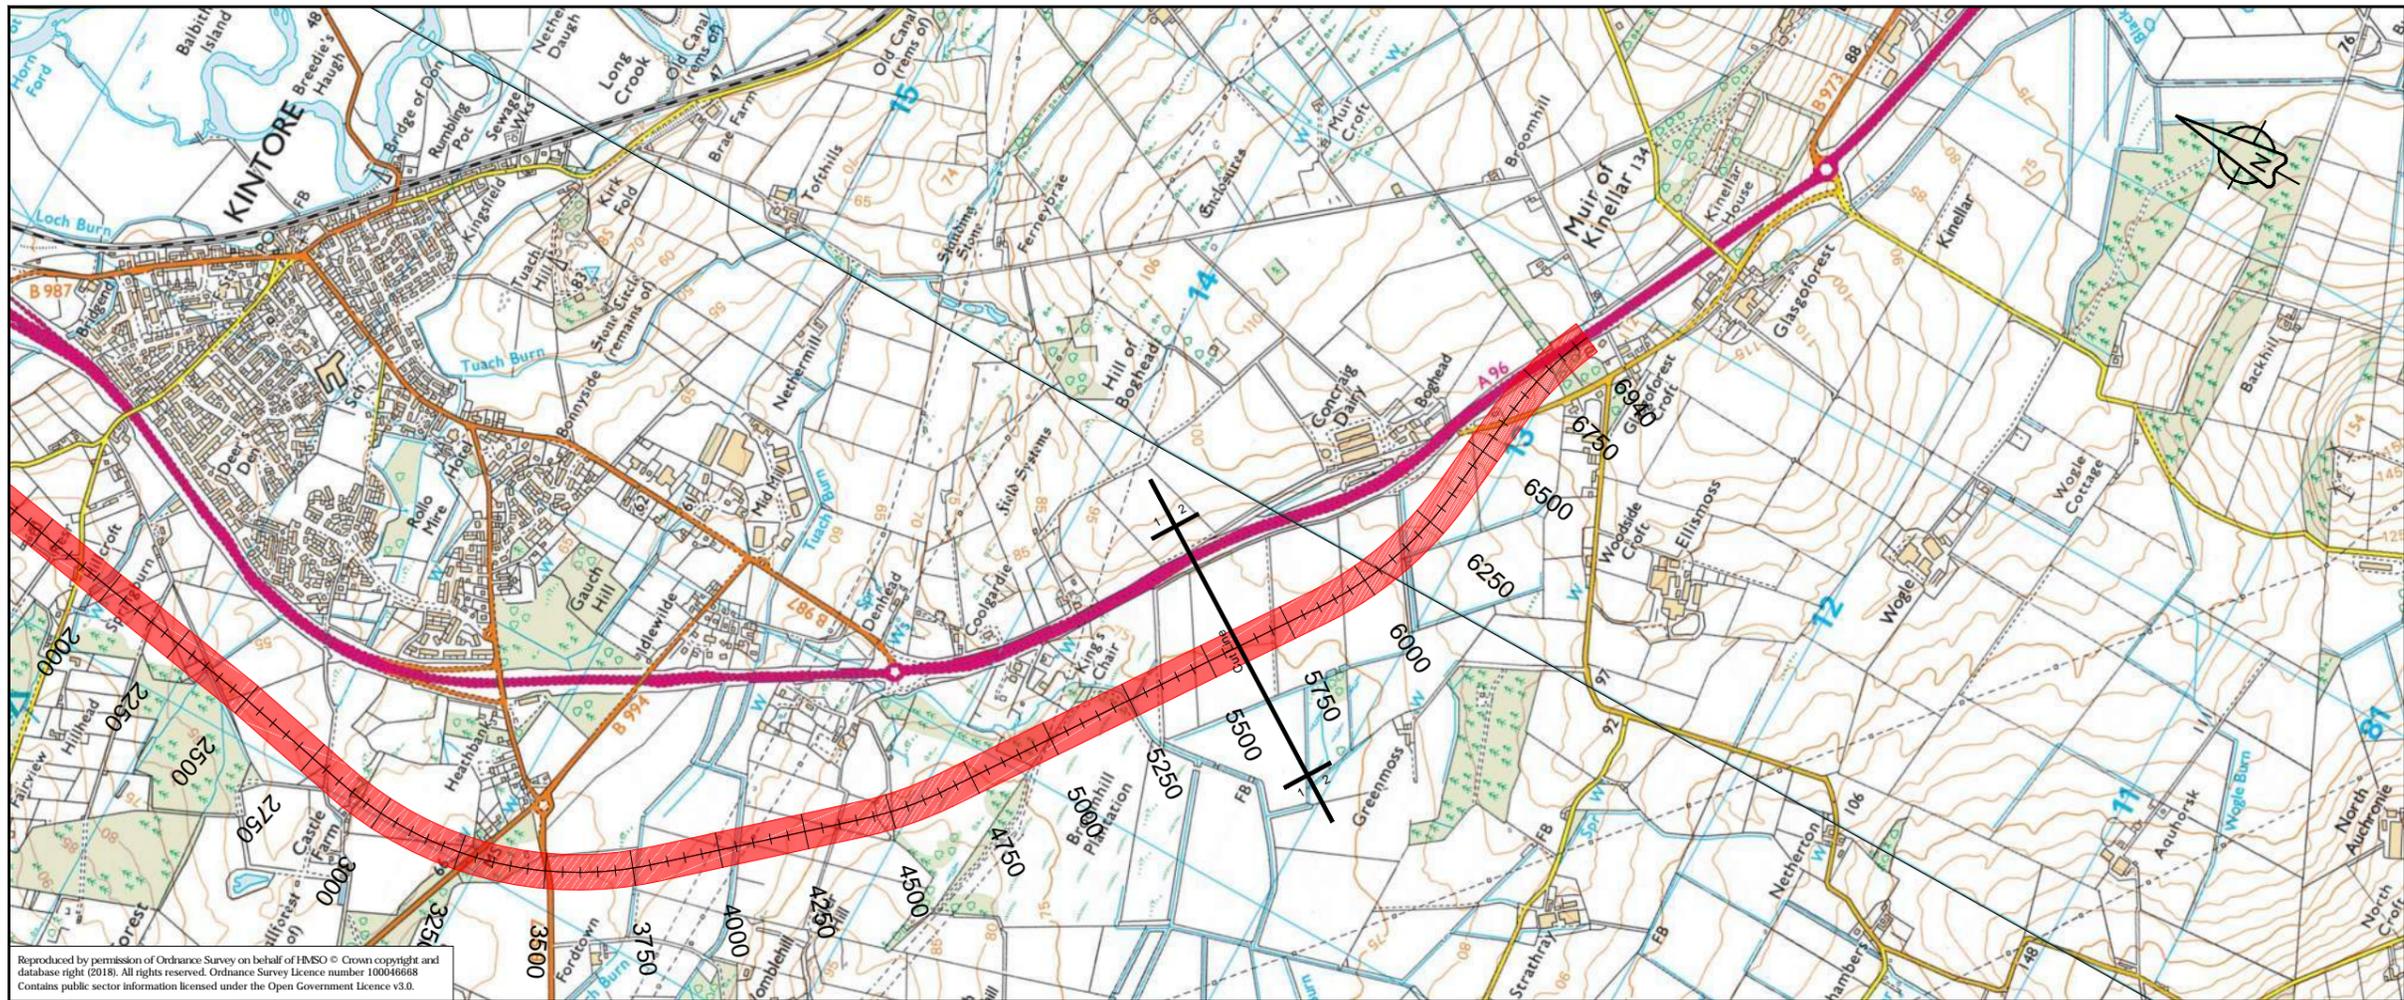

Reproduced by permission of Ordnance Survey on behalf of HMSO © Crown copyright and database right (2018). All rights reserved. Ordnance Survey Licence number 100046668
Contains public sector information licensed under the Open Government Licence v3.0.

PROFILE OLS_002
SCALE: H 1:10000, V 1:2000. DATUM: 40.000

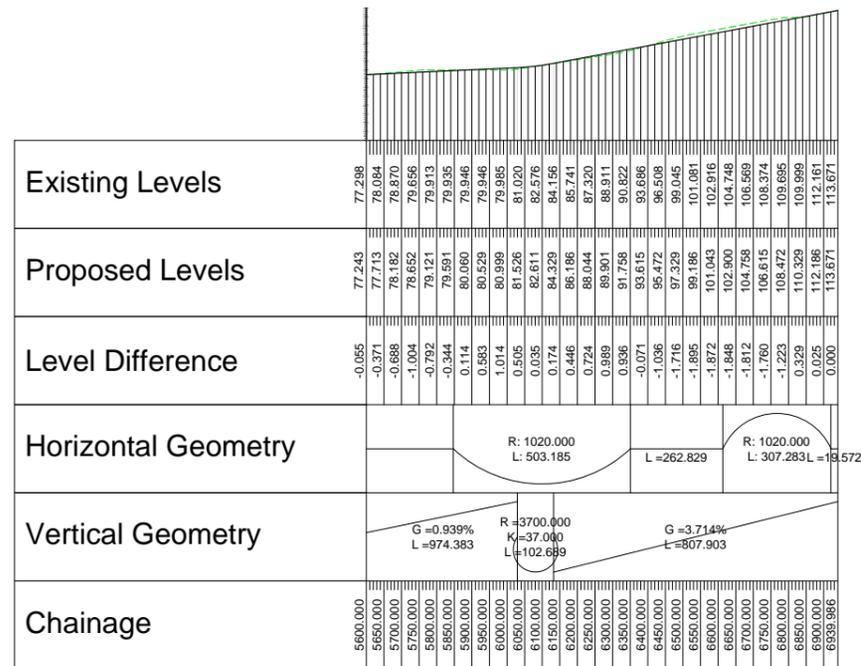

P01	Fit For Information- First Fix Alignments				
	FH	SC	CL	CB	GMacD
	02/03/18	02/03/18	02/03/18	02/03/18	02/03/18
Revision	Revision details				
	Created	Checked	Reviewed	Approved	Authorised
	dd/mm/yy	dd/mm/yy	dd/mm/yy	dd/mm/yy	dd/mm/yy

Designer
Precision House
McNeil Drive
Motherwell
ML1 4UR

Client
58 Port Dundas Road
Glasgow
G4 0HF


Project Name
A96 Dualling East of Huntly to Aberdeen

Drawing Title
OLS_002 First Fix Alignment
Plan and Profile
Sheet 2 of 2

Project Ref. No. 250002-92	Stage 2	Scale : 1:10000H 1:2000V @ A1 Dimensions : m
-------------------------------	------------	-------------------------------------------------


Drawing Number Project Originator Volume A96PEA - AMAR - HGN - CB -DR-CH- 103202 Location Type Role Number

Suitability S2	Suitability Description Fit For Information	Revision P01
-------------------	------------------------------------------------	-----------------

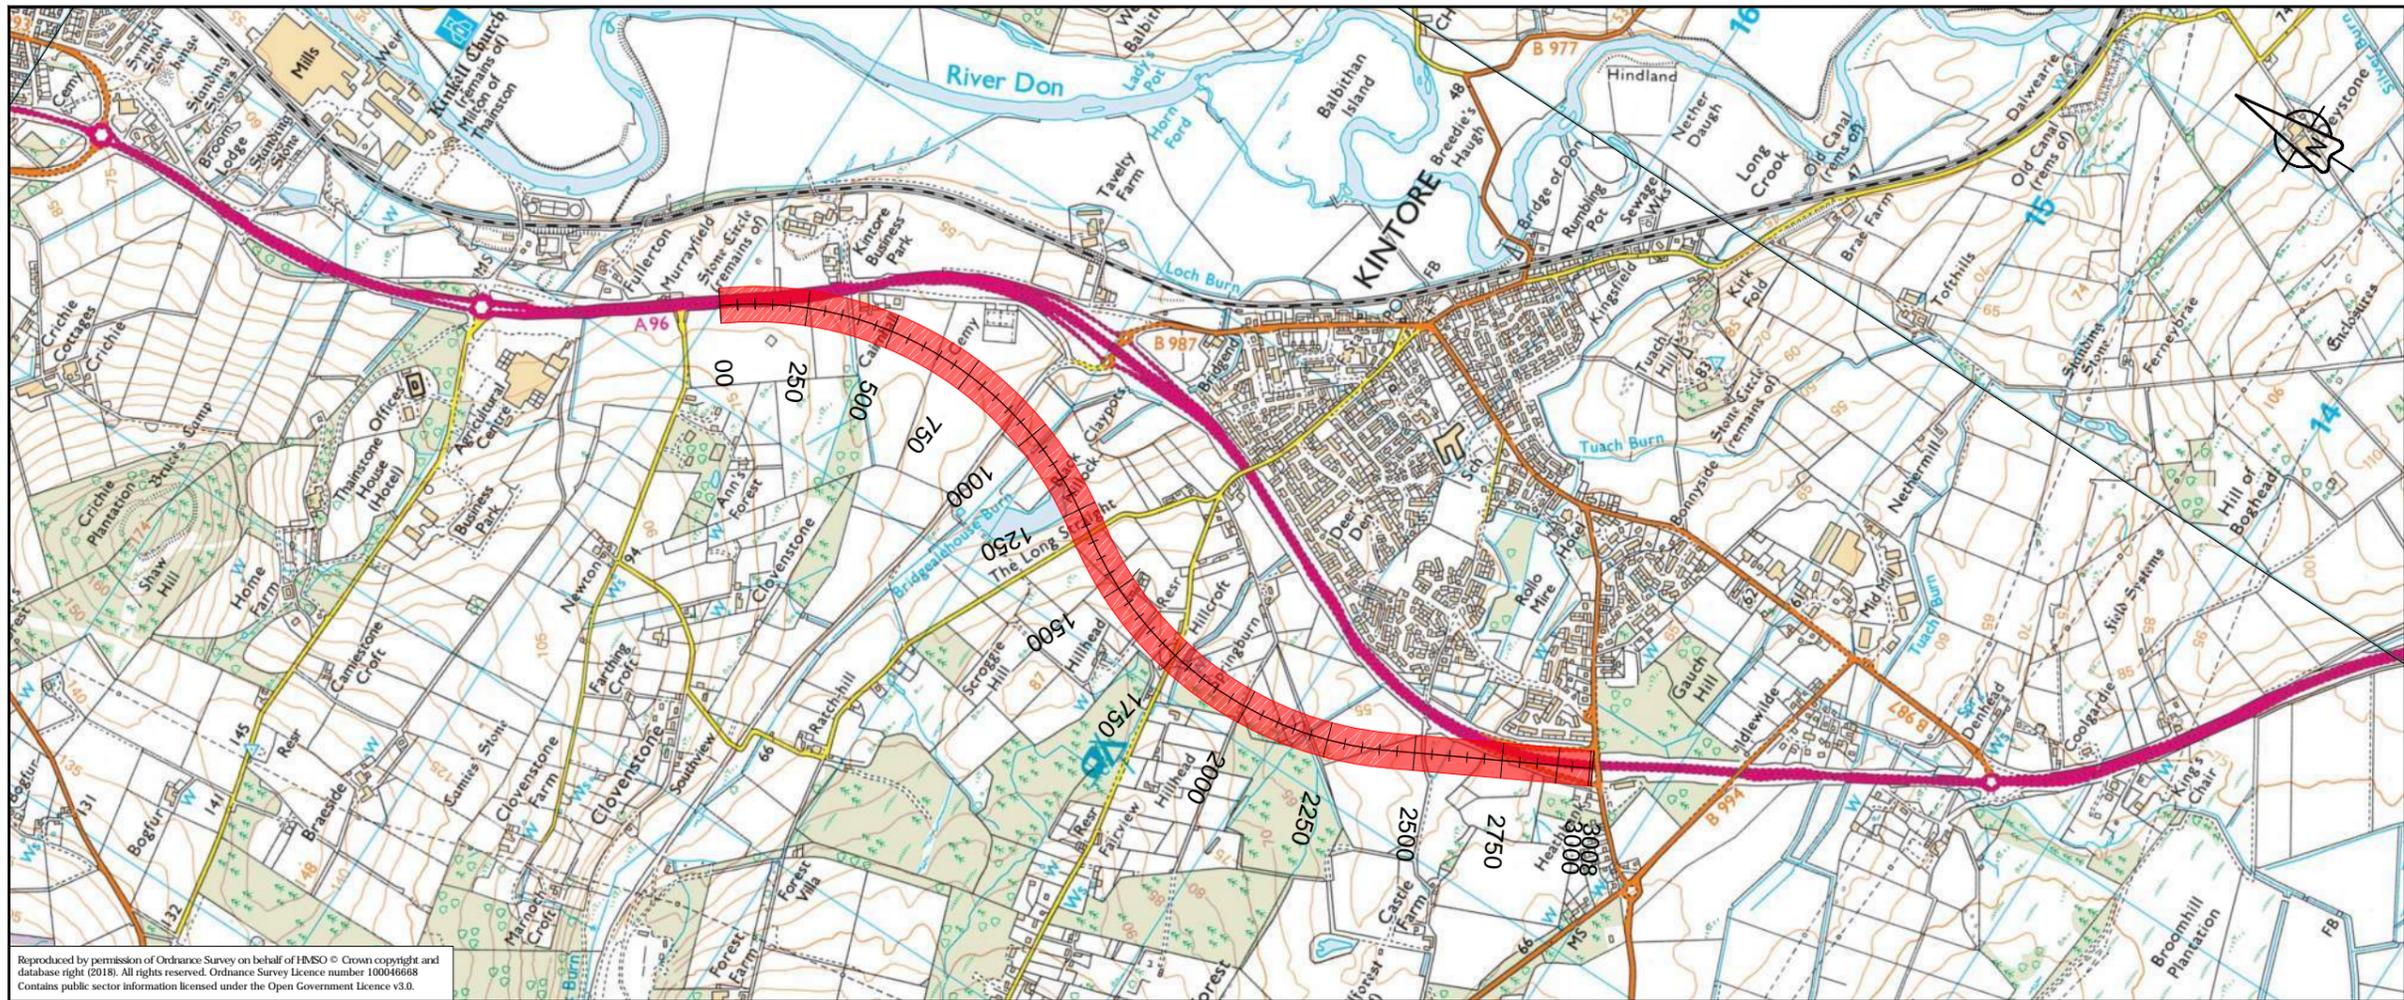

Reproduced by permission of Ordnance Survey on behalf of HMSO © Crown copyright and database right (2018). All rights reserved. Ordnance Survey Licence number 100046668
Contains public sector information licensed under the Open Government Licence v3.0.

PROFILE OLS_003
SCALE: H 1:10000,V 1:2000. DATUM: 40.000

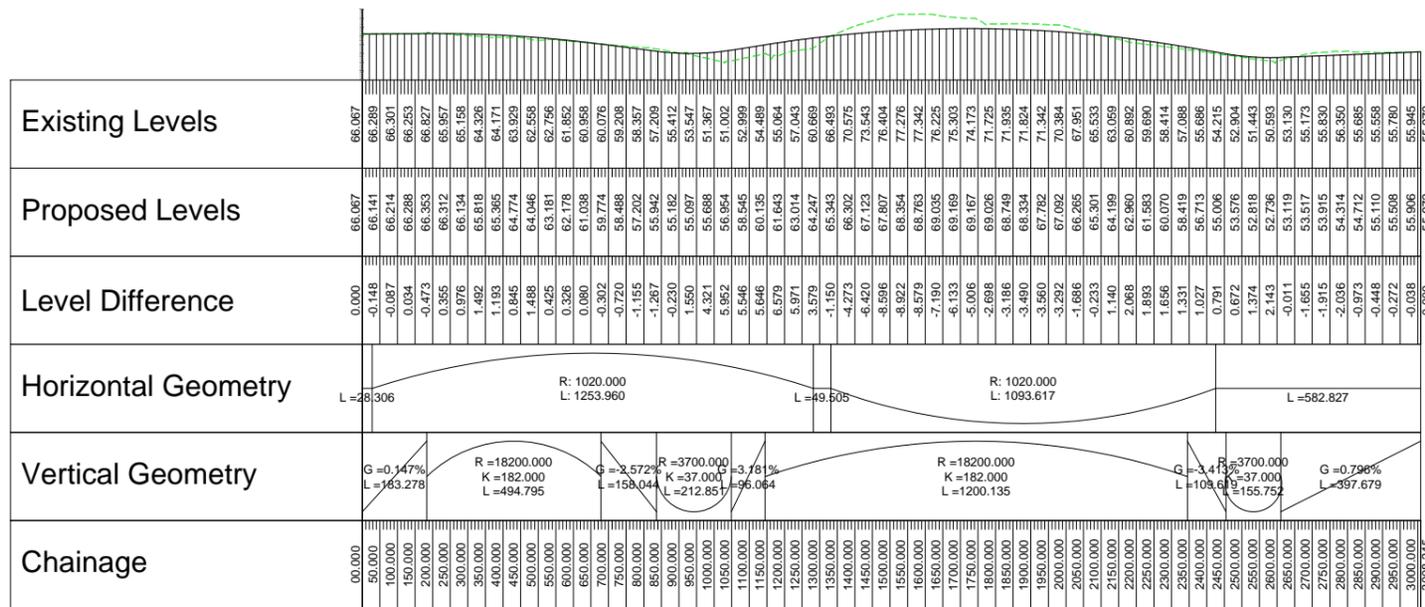

P01	Fit For Information- First Fix Alignments				
	FH	SC	CL	CB	GMacD
	02/03/18	02/03/18	02/03/18	02/03/18	02/03/18
Revision	Revision details				
	Created	Checked	Reviewed	Approved	Authorised
	dd/mm/yy	dd/mm/yy	dd/mm/yy	dd/mm/yy	dd/mm/yy

Designer
Precision House
McNeil Drive
Motherwell
ML1 4UR



Client
58 Port Dundas Road
Glasgow
G4 0HF




Project Name
A96 Dualling East of Huntly to Aberdeen

Drawing Title
OLS_003 First Fix Alignment
Plan and Profile

Project Ref. No.	Stage	Scale: 1:10000H 1:2000V @ A1
250002-92	2	Dimensions: M


Drawing Number	Project	Originator	Volume
	A96PEA	- AMAR - HGN -	
	CB	-DR-CH-	103301
	Location	Type	Role

Suitability	Suitability Description	Revision
S2	Fit For Information	P01

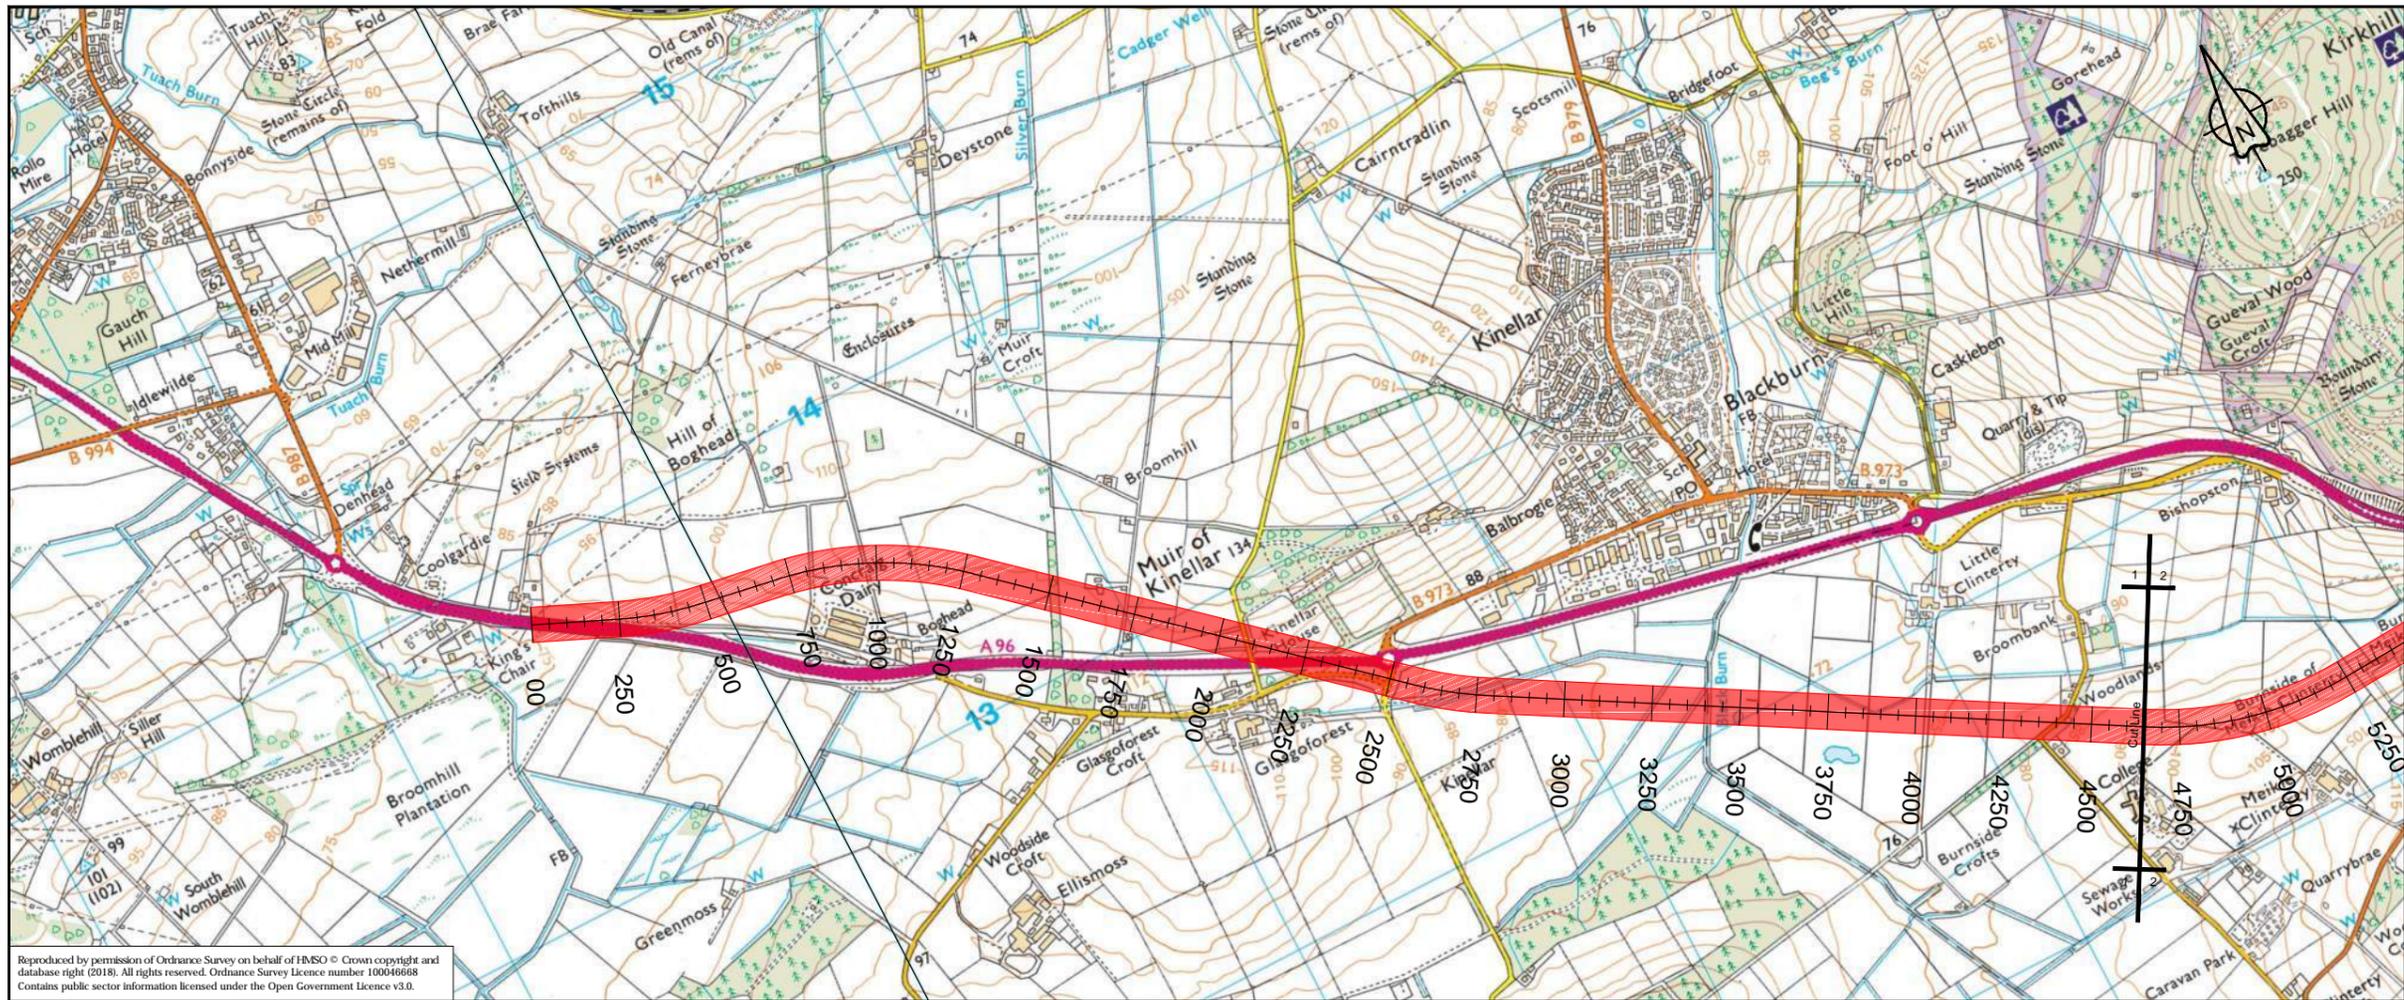

Reproduced by permission of Ordnance Survey on behalf of HMSO © Crown copyright and database right (2018). All rights reserved. Ordnance Survey Licence number 100046688
Contains public sector information licensed under the Open Government Licence v3.0.

OLS_004 - LONGSECTION
SCALE: H 1:10000, V 1:2000, DATUM: 60.000

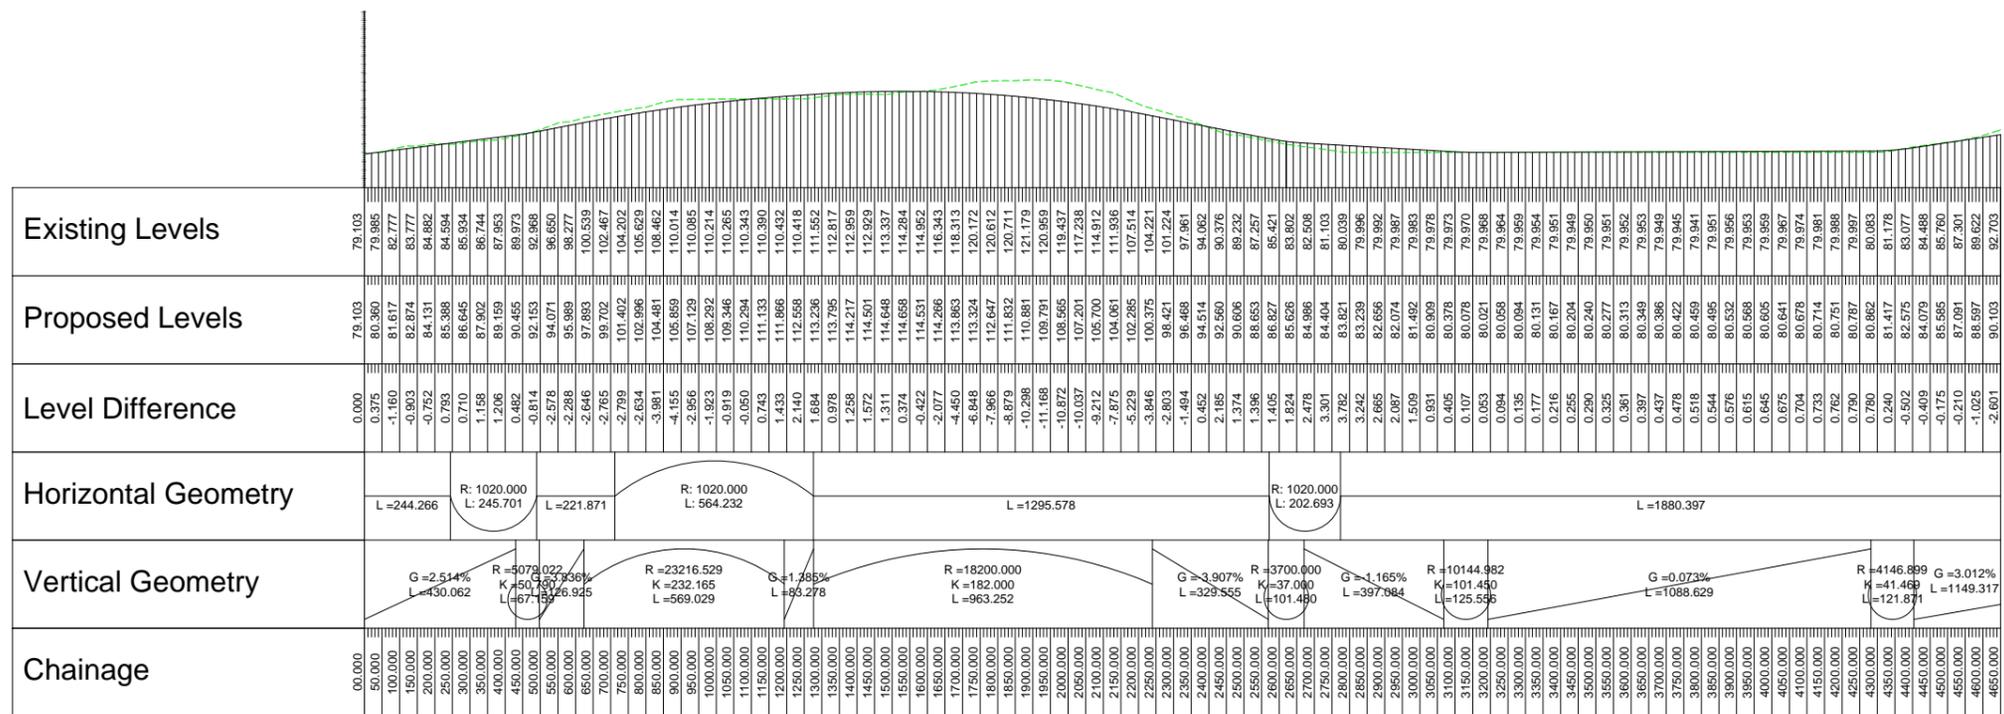

P01	Fit For Information- First Fix Alignments				
	FH	SC	CL	CB	GMacD
	02/03/18	02/03/18	02/03/18	02/03/18	02/03/18

Revision	Revision details				
	Created	Checked	Reviewed	Approved	Authorised
	dd/mm/yy	dd/mm/yy	dd/mm/yy	dd/mm/yy	dd/mm/yy

Designer
Precision House
McNeil Drive
Motherwell
ML1 4UR

Client
58 Port Dundas Road
Glasgow
G4 0HF


Project Name
A96 Dualling East of Huntly to Aberdeen

Drawing Title
**OLS_004 First Fix Alignment
Plan and Profile
Sheet 1 of 2**

Project Ref. No. 250002-92	Stage 2	Scale: 1:10000H 1:2000V @ A1 Dimensions: M
-------------------------------	------------	-----------------------------------------------


Drawing Number A96PEA - AMAR - HGN - CB -DR-CH- 103401	Project Originator Volume Location Type Role Number
--------------------------------------------------------------	--------------------------------------------------------------------


Suitability S2	Suitability Description Fit For Information	Revision P01
-------------------	------------------------------------------------	-----------------

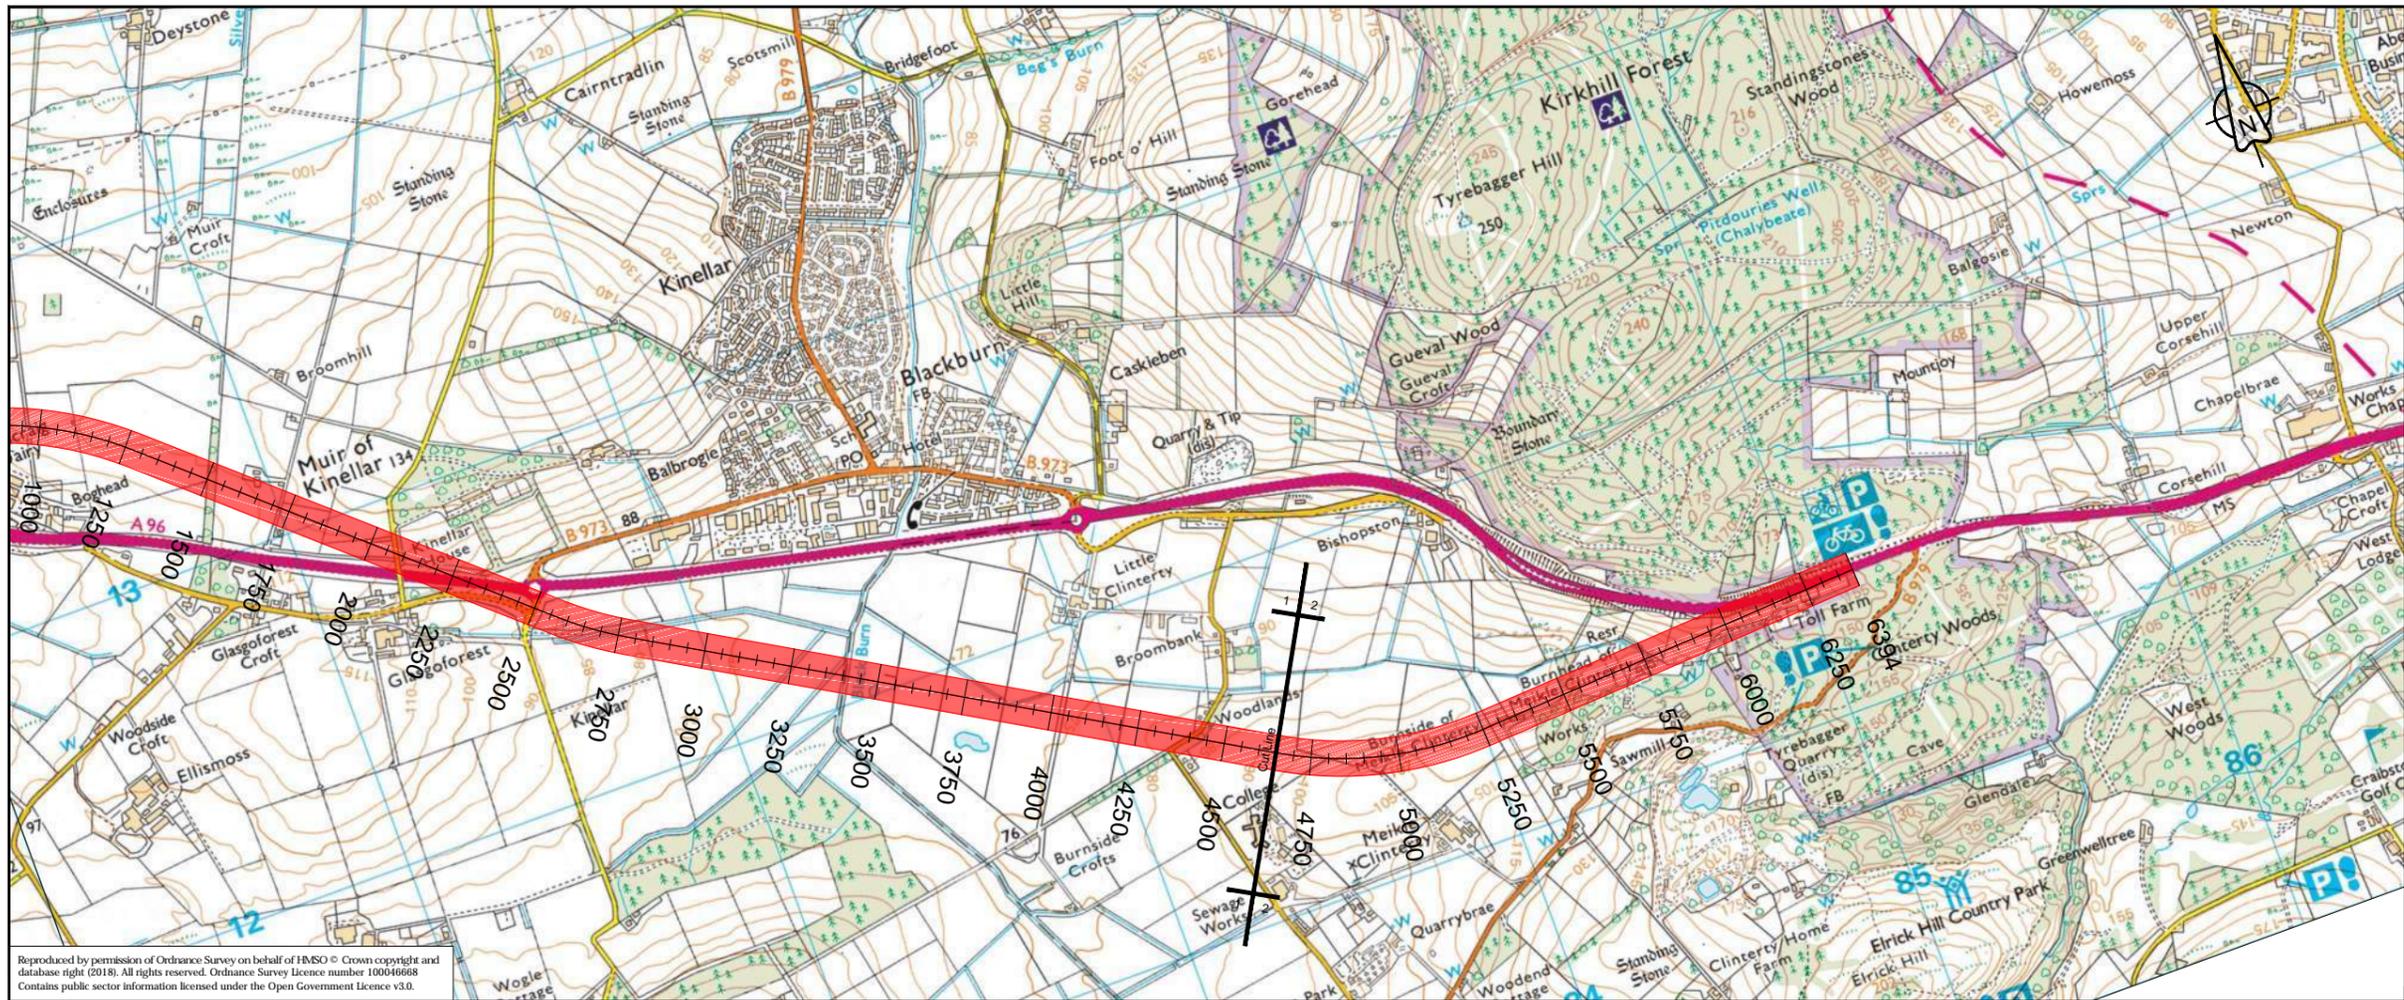

Reproduced by permission of Ordnance Survey on behalf of HMSO © Crown copyright and database right (2018). All rights reserved. Ordnance Survey Licence number 100046668
 Contains public sector information licensed under the Open Government Licence v3.0.


OLS_004 - LONGSECTION
 SCALE: H 1:10000,V 1:2000. DATUM: 60.000

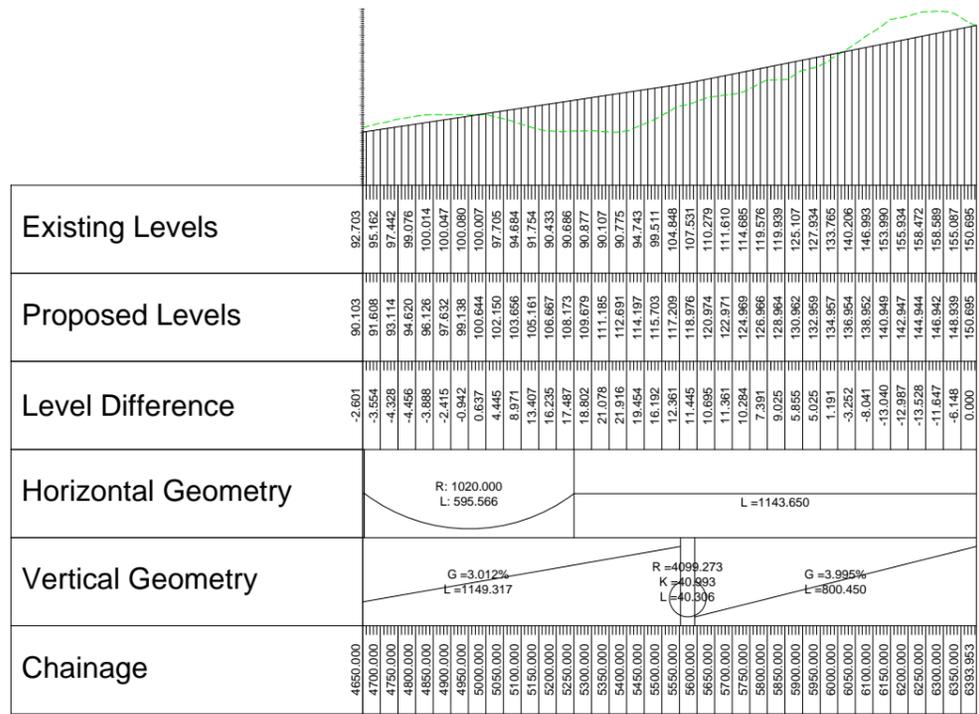

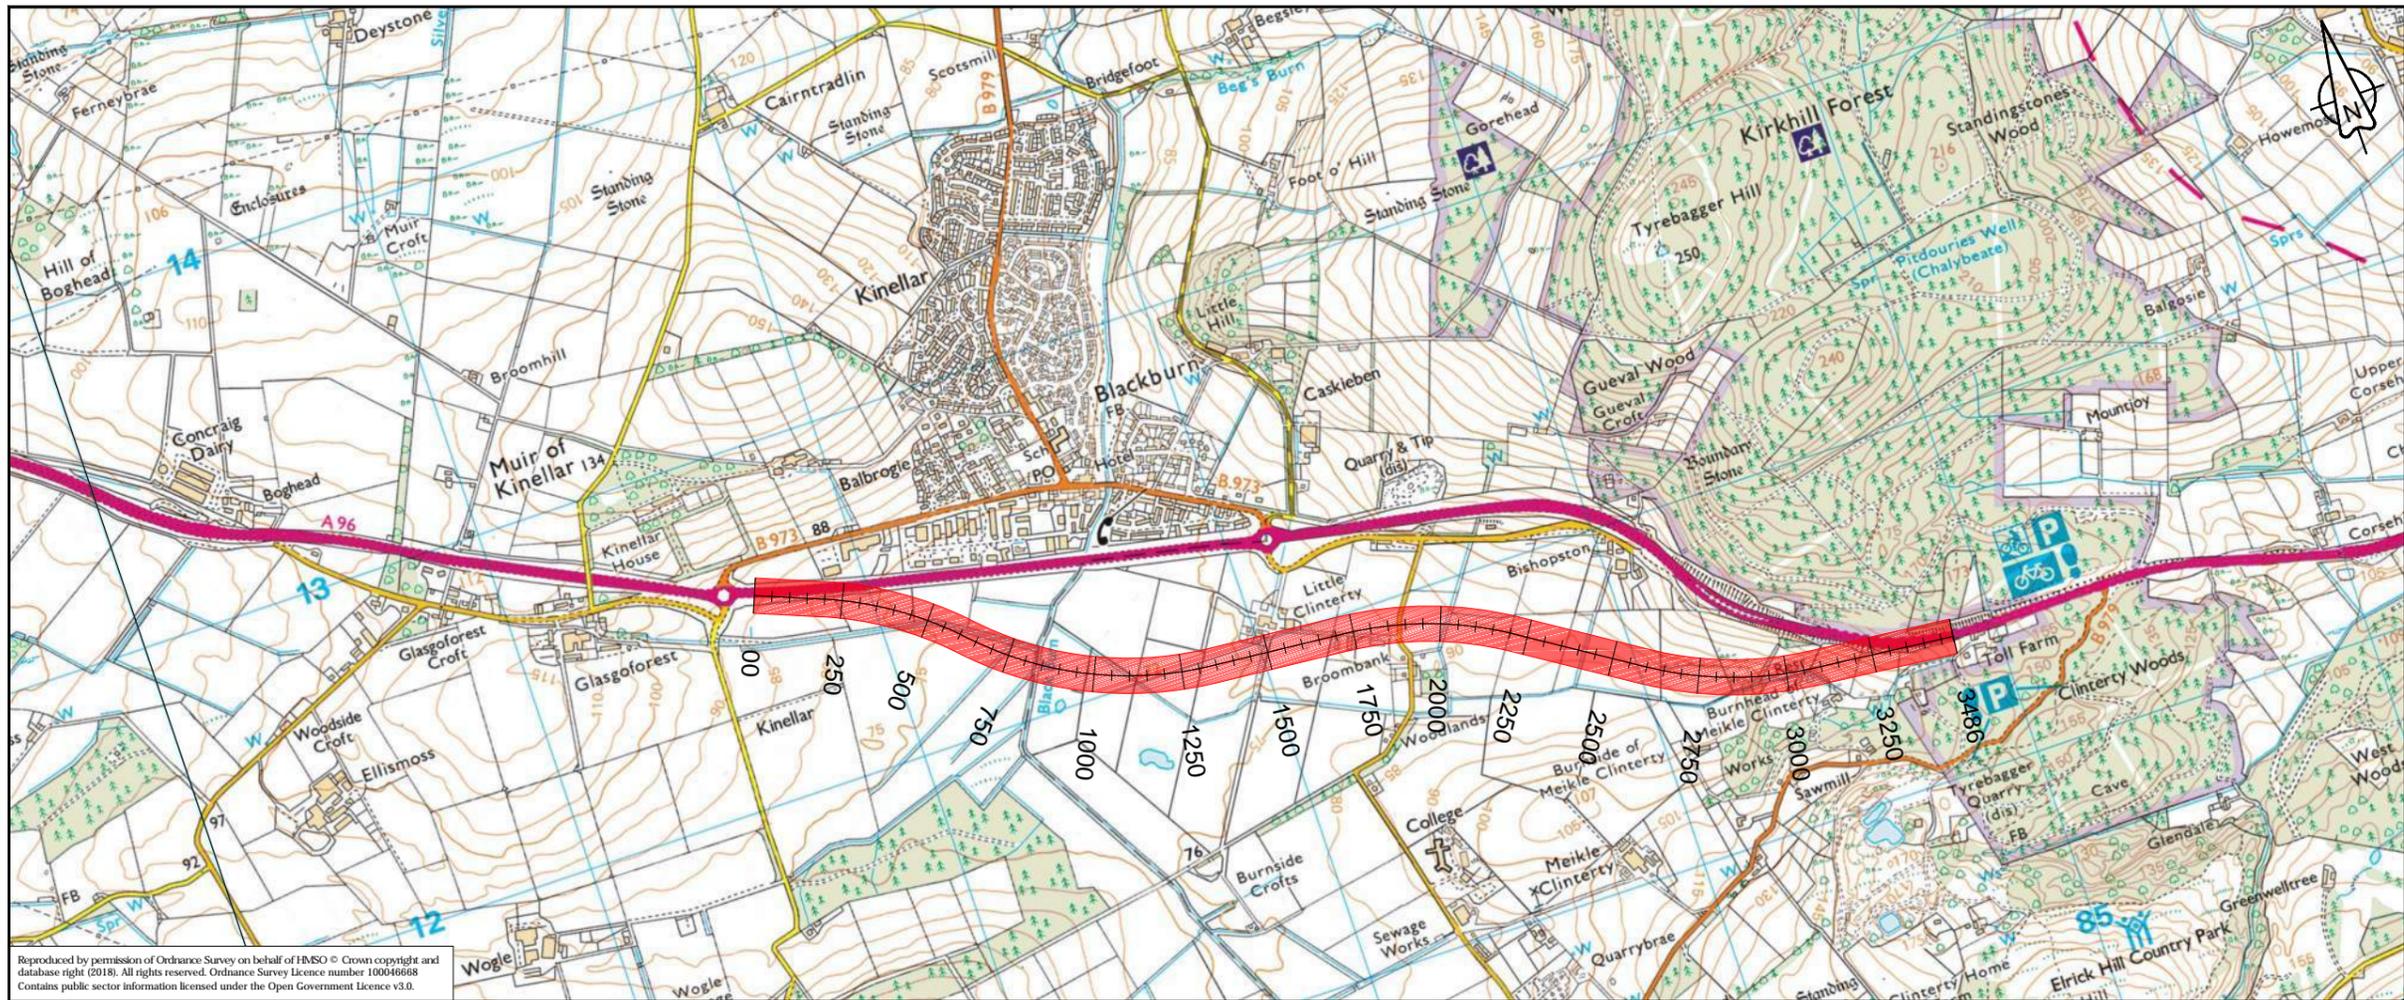

Reproduced by permission of Ordnance Survey on behalf of HMSO © Crown copyright and database right (2018). All rights reserved. Ordnance Survey Licence number 100046688. Contains public sector information licensed under the Open Government Licence v3.0.

OLS_005 - LONGSECTION
SCALE: H 1:10000, V 1:2000. DATUM: 60.000

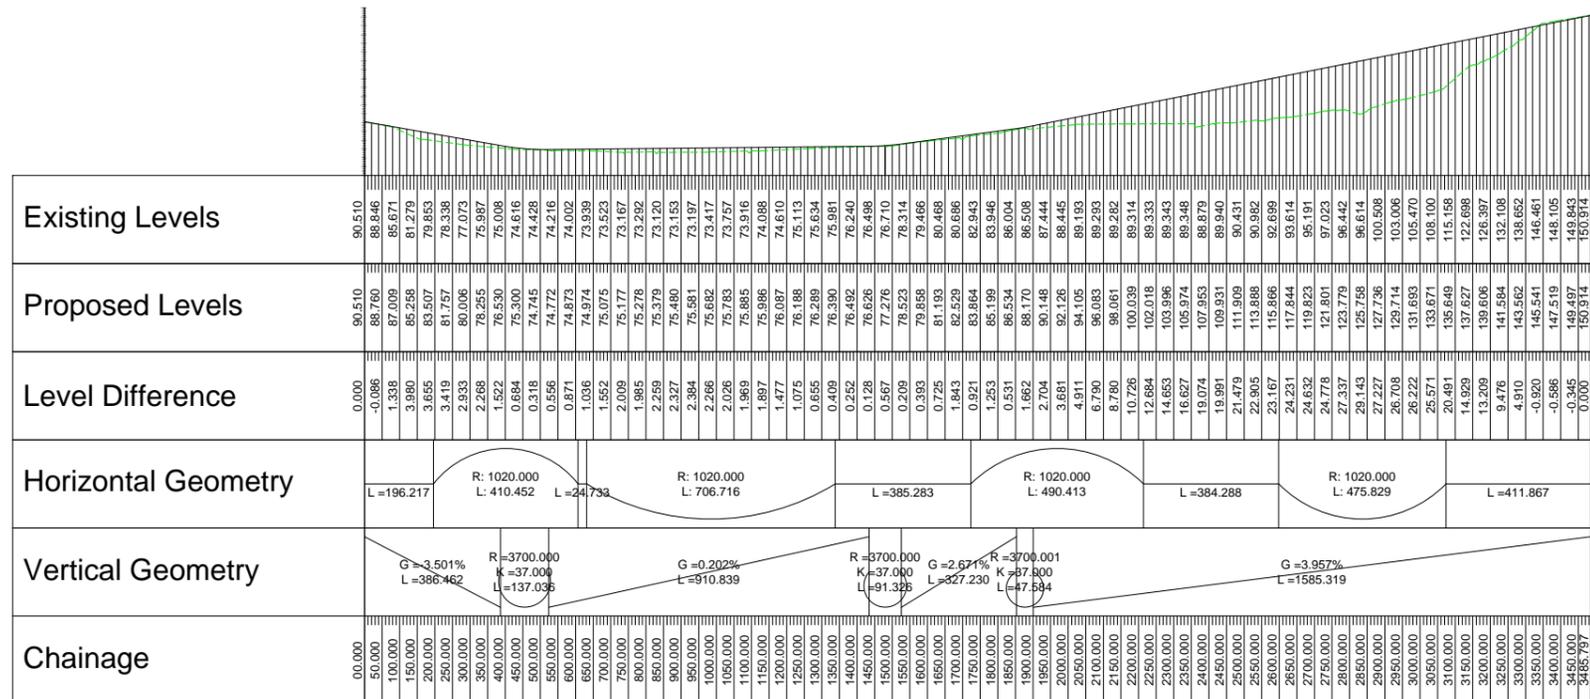

P01	Fit For Information- First Fix Alignments				
	FH	SC	CL	CB	GMacD
	02/03/18	02/03/18	02/03/18	02/03/18	02/03/18
Revision	Revision details				
	Created	Checked	Reviewed	Approved	Authorised
	dd/mm/yy	dd/mm/yy	dd/mm/yy	dd/mm/yy	dd/mm/yy

Designer
Precision House
McNeil Drive
Motherwell
ML1 4UR

Client
58 Port Dundas Road
Glasgow
G4 0HF


Project Name
A96 Dualling East of Huntly to Aberdeen

Drawing Title
OLS_005 First Fix Alignment
Plan and Profile

Project Ref. No.	Stage	Scale
250002-92	2	1:10000H 1:2000V @ A1
Dimensions: M		


Drawing Number	Project	Originator	Volume
A96PEA - AMAR - HGN -	CB	-DR-CH-	103501
Location	Type	Role	Number

Suitability	Suitability Description	Revision
S2	Fit For Information	P01

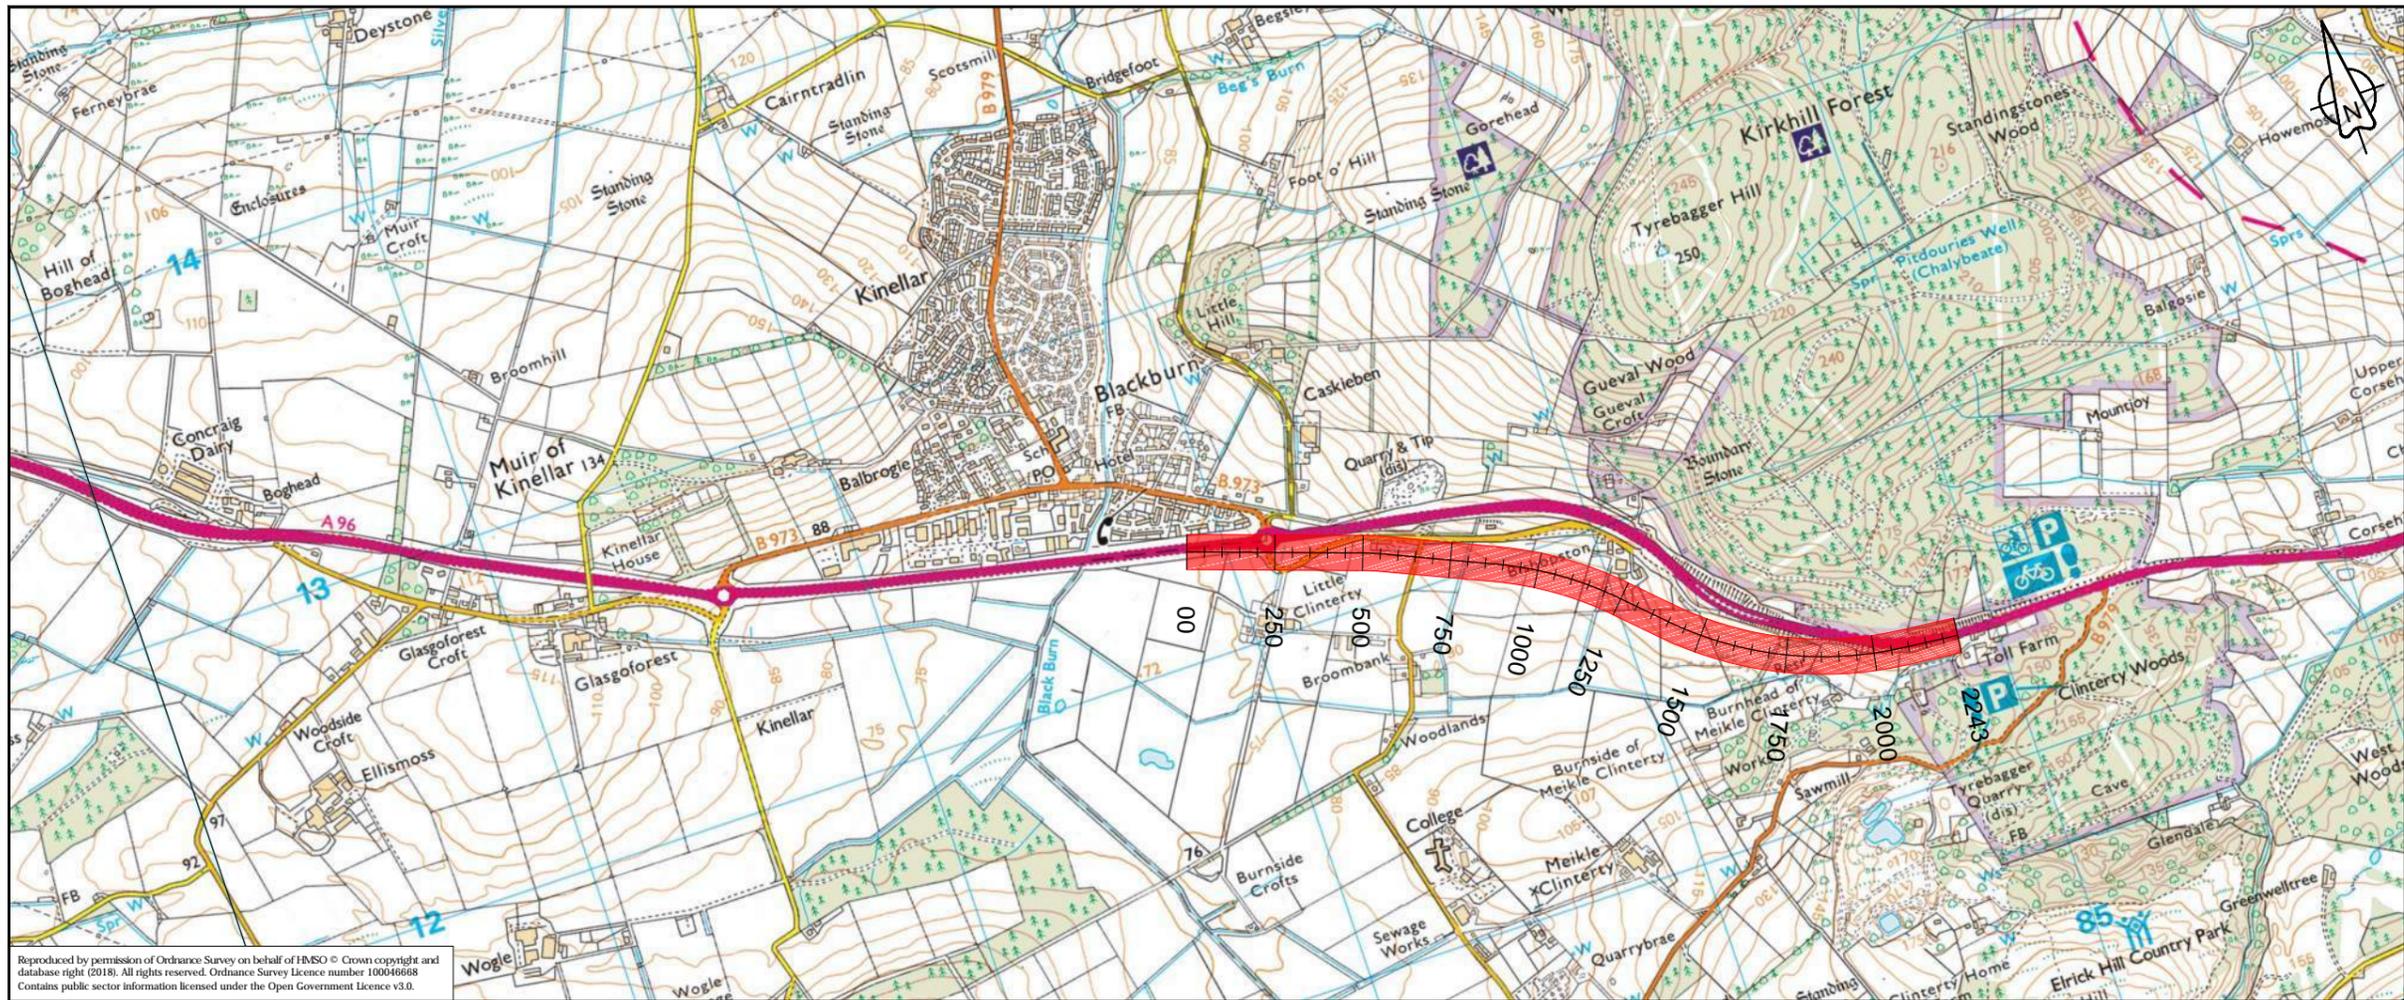


Reproduced by permission of Ordnance Survey on behalf of HMSO © Crown copyright and database right (2018). All rights reserved. Ordnance Survey Licence number 100046668. Contains public sector information licensed under the Open Government Licence v3.0.

OLS_006 - LONGSECTION
SCALE: H 1:10000, V 1:2000. DATUM: 60.000

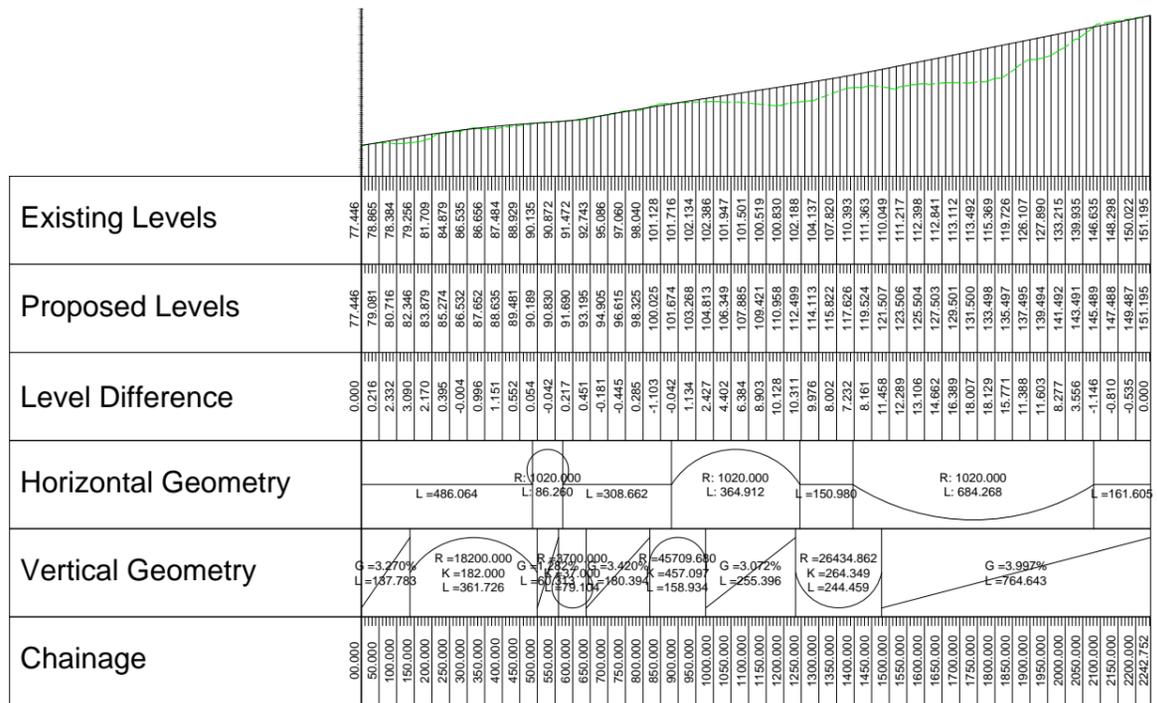


P01	Fit For Information- First Fix Alignments				
	FH	SC	CL	CB	GMacD
	02/03/18	02/03/18	02/03/18	02/03/18	02/03/18
Revision	Revision details				
	Created	Checked	Reviewed	Approved	Authorised
	dd/mm/yy	dd/mm/yy	dd/mm/yy	dd/mm/yy	dd/mm/yy
Designer		Precision House			
		McNeil Drive			
		Motherwell			
		ML1 4UR			
Client		58 Port Dundas Road			
		Glasgow			
		G4 0HF			
Project Name		A96 Dualling East of Huntly to Aberdeen			
Drawing Title		OLS_006 First Fix Alignment Plan and Profile			
Project Ref. No.	Stage	Scale: 1:10000H:1:2000V @ A1			
250002-92	2	Dimensions: M			
Drawing Number		Project Originator Volume			
		A96PEA - AMAR - HGN -			
		CB -DR-CH- 130601			
		Location Type Role Number			
Suitability	Suitability Description			Revision	
S2	Fit For Information			P01	

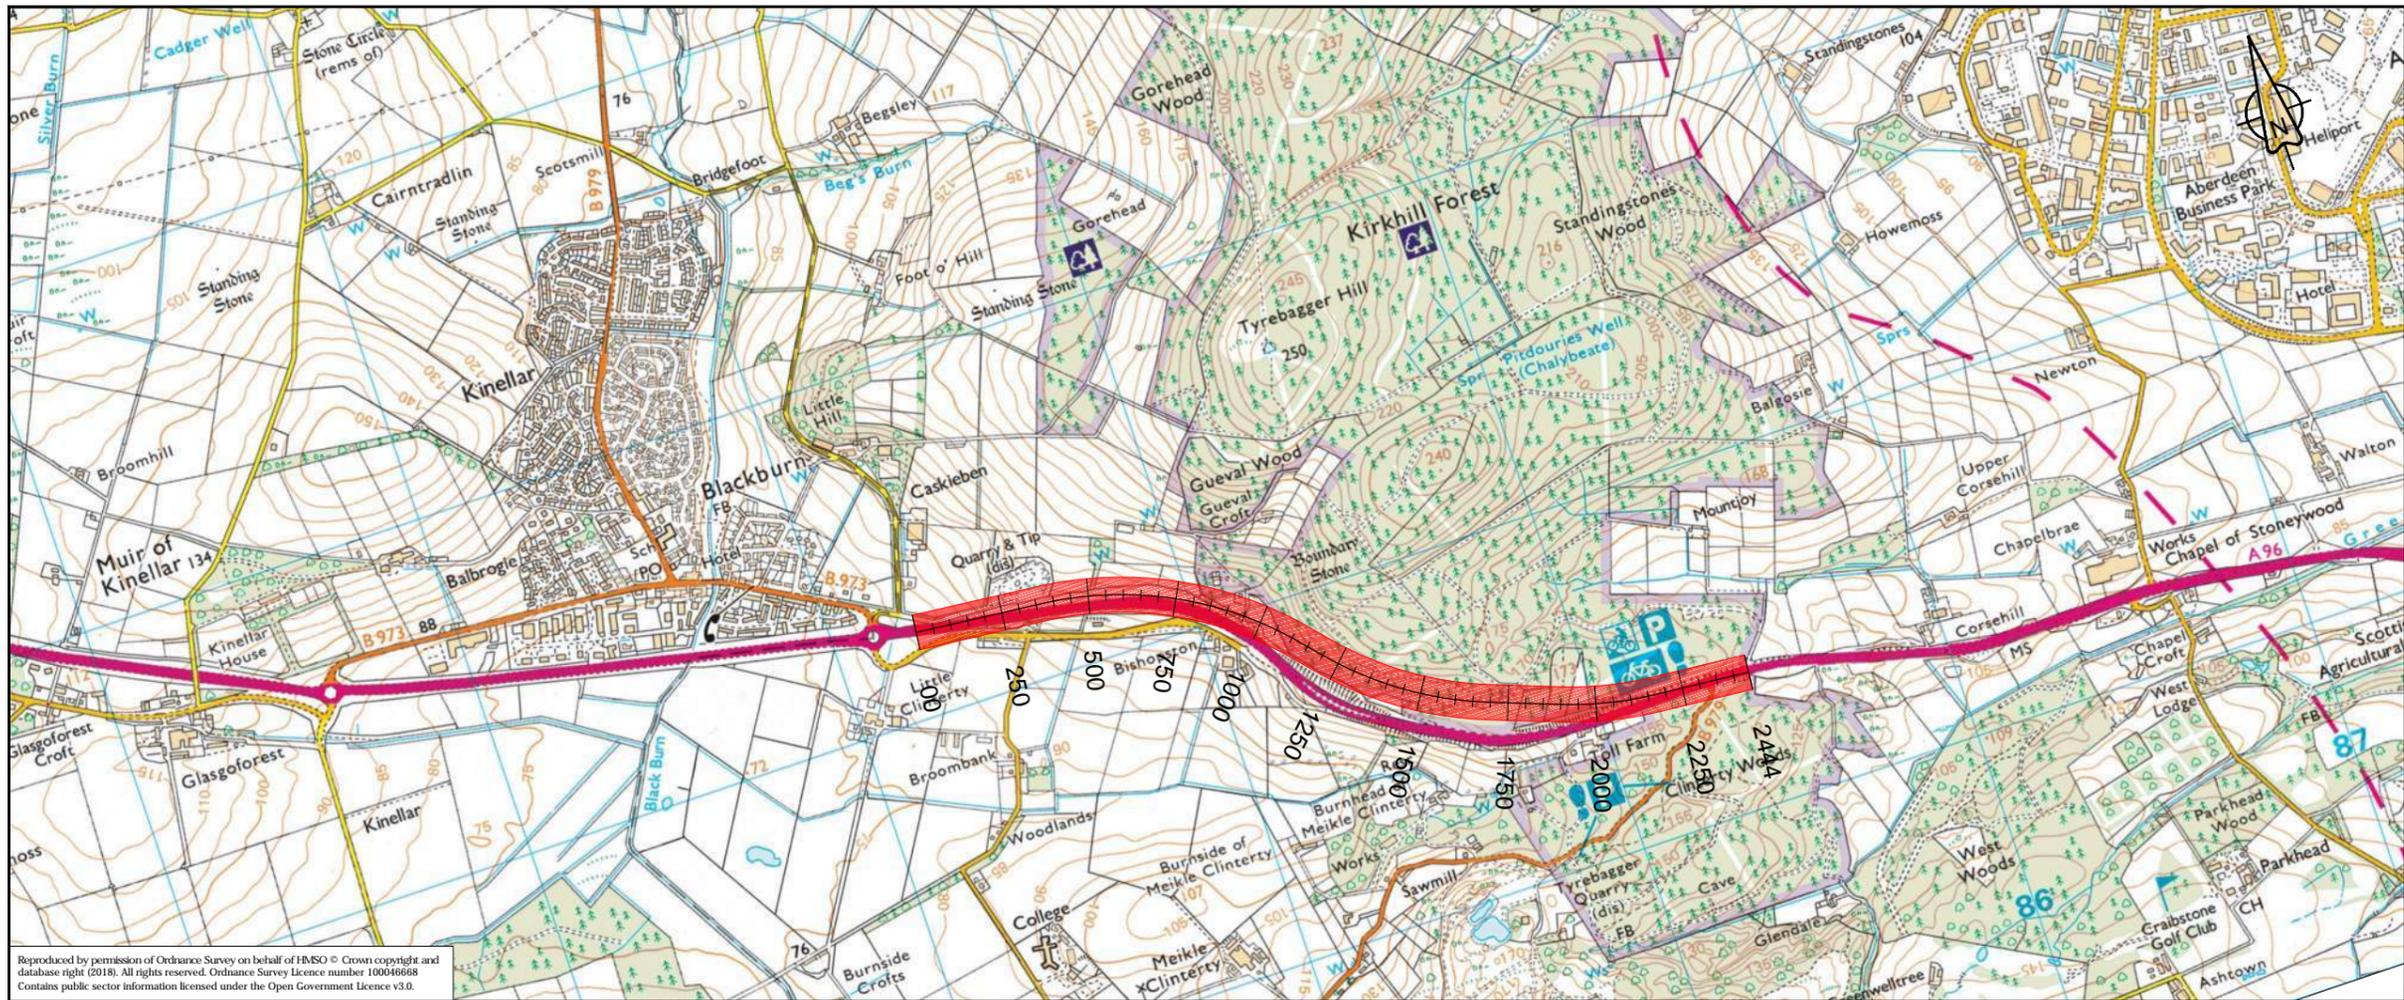

Reproduced by permission of Ordnance Survey on behalf of HMSO © Crown copyright and database right (2018). All rights reserved. Ordnance Survey Licence number 100046668
Contains public sector information licensed under the Open Government Licence v3.0.

OLS_007 - LONGSECTION
SCALE: H 1:10000, V 1:2000. DATUM: 60.000

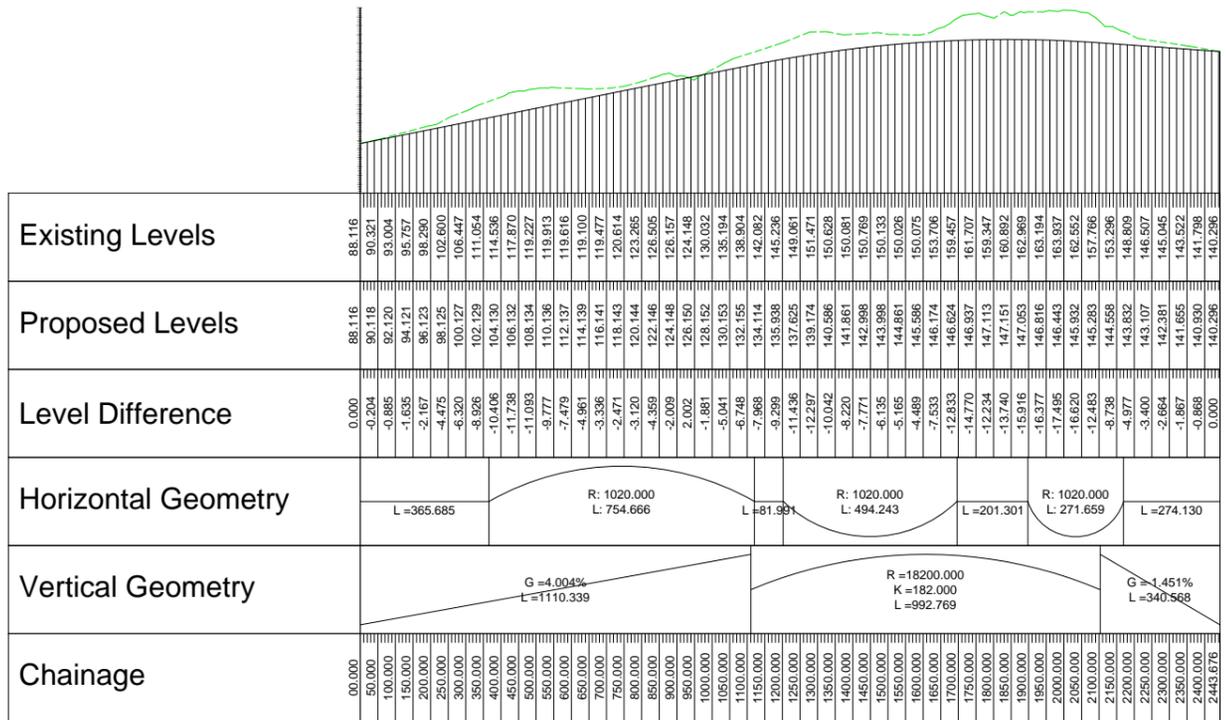

P01	Fit For Information- First Fix Alignments				
	FH	SC	CL	CB	GMacD
	02/03/18	02/03/18	02/03/18	02/03/18	02/03/18

Revision	Revision details				
	Created	Checked	Reviewed	Approved	Authorised
	dd/mm/yy	dd/mm/yy	dd/mm/yy	dd/mm/yy	dd/mm/yy

Designer
Precision House
McNeil Drive
Motherwell
ML1 4UR

Client
58 Port Dundas Road
Glasgow
G4 0HF

Project Name
A96 Dualling East of Huntly to Aberdeen

Drawing Title
OLS_007 First Fix Alignment
Plan and Profile

Project Ref. No. 250002-92	Stage 2	Scale: 1:1000H 1:200V @ A1 Dimensions: M
-------------------------------	------------	---------------------------------------------

Drawing Number A96PEA - AMAR - HGN - CB - DR-CH- 103701	Project Originator Volume Location Type Role Number
---------------------------------------------------------------	--------------------------------------------------------------------

Suitability S2	Suitability Description Fit For Information	Revision P01
-------------------	------------------------------------------------	-----------------

