


- Existing Single Carriageway
- Existing Dual Carriageway
- National Park Boundary

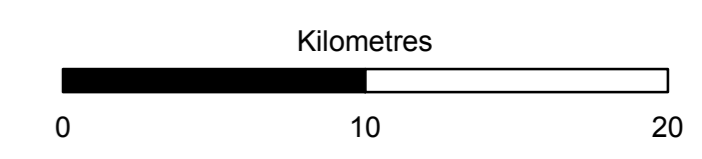

Status: FINAL Subtitle: B

Client: **TRANSPORT SCOTLAND**
COMHDHAIL ALBA



ATKINS mouchel

Figure 1.1
A9 Dualling Projects
Perth to Inverness
Location Plan

Scale: 1:250,000	Drawn: MM	Checked: RM	Approved: RM	Authorised: SB
Document Number: A9P12-AMJ-EGN-X_ZZZZZ_ZZ-DR-0001	Project:	Originator:	Volume:	Revision: P01
Location:	Type:	Role:	Number:	

Reproduced by permission of Ordnance Survey on behalf of HMSO. © Crown copyright and database right 2017. All rights reserved. Ordnance Survey Licence number 100046668