


100
Millimetres
0 10
DO NOT SCALE

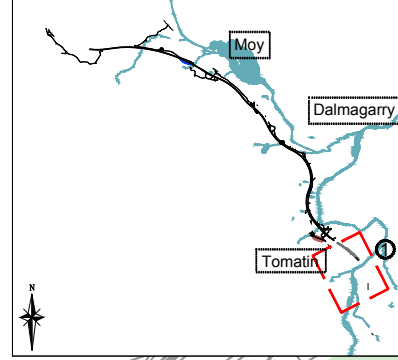

SHEET LAYOUT PLAN (NTS)



- Proposed Scheme
- Existing Railway - Highland Main Line
- Visual Receptor - Buildings
- Visual Receptor - Outdoor
- | |
|-------|
| a) |
| b) c) |

 a) Receptor Number
b) Impact - Winter Year of Opening
c) Impact - Summer 15 Years after Opening
- Substantial Adverse Impact
- Moderate Adverse Impact
- Slight Adverse Impact
- Negligible Adverse/No Impact

NB. To be read in conjunction with Chapter 14: Visual Effects and Viewpoint Location Figures 14.2a-14.2f (A9P12-AMJ-ELS-Z_ZZZZ_XZ -DR-GI-0007 to 0011 & 0052)

Continued on Sheet 2

Rev	Drawn / Des	Checked	Approved	Date

Description				Suitability
Drawing Status				B
FINAL				

Client
TRANSPORT SCOTLAND
CÒMHDHAIL ALBA




Drawing Title
**Figure 14.5a
Visual Effect
Sheet 1 of 9**

Scale	Designed / Drawn	Checked	Approved	Authorised
1:5000	SW	SB	SB	SB
Original Size	Date	Date	Date	Date
A3	27/04/18	30/04/18	30/04/18	30/04/18
Drawing Number	Project	Originator	Volume	Revision
A9P12 - AMJ - ELS - Z_ZZZZ_XZ - DR - LA - 0001				P05
Location	Type	Role	Number	


Plotted: Apr 30, 2018 - 11:00am by: WUS44498

Reproduced by permission of Ordnance Survey on behalf of HMSO. © Crown copyright and database right 2018. All rights reserved. Ordnance Survey Licence number 100046668.

100
0 10
Millimetres
DO NOT SCALE

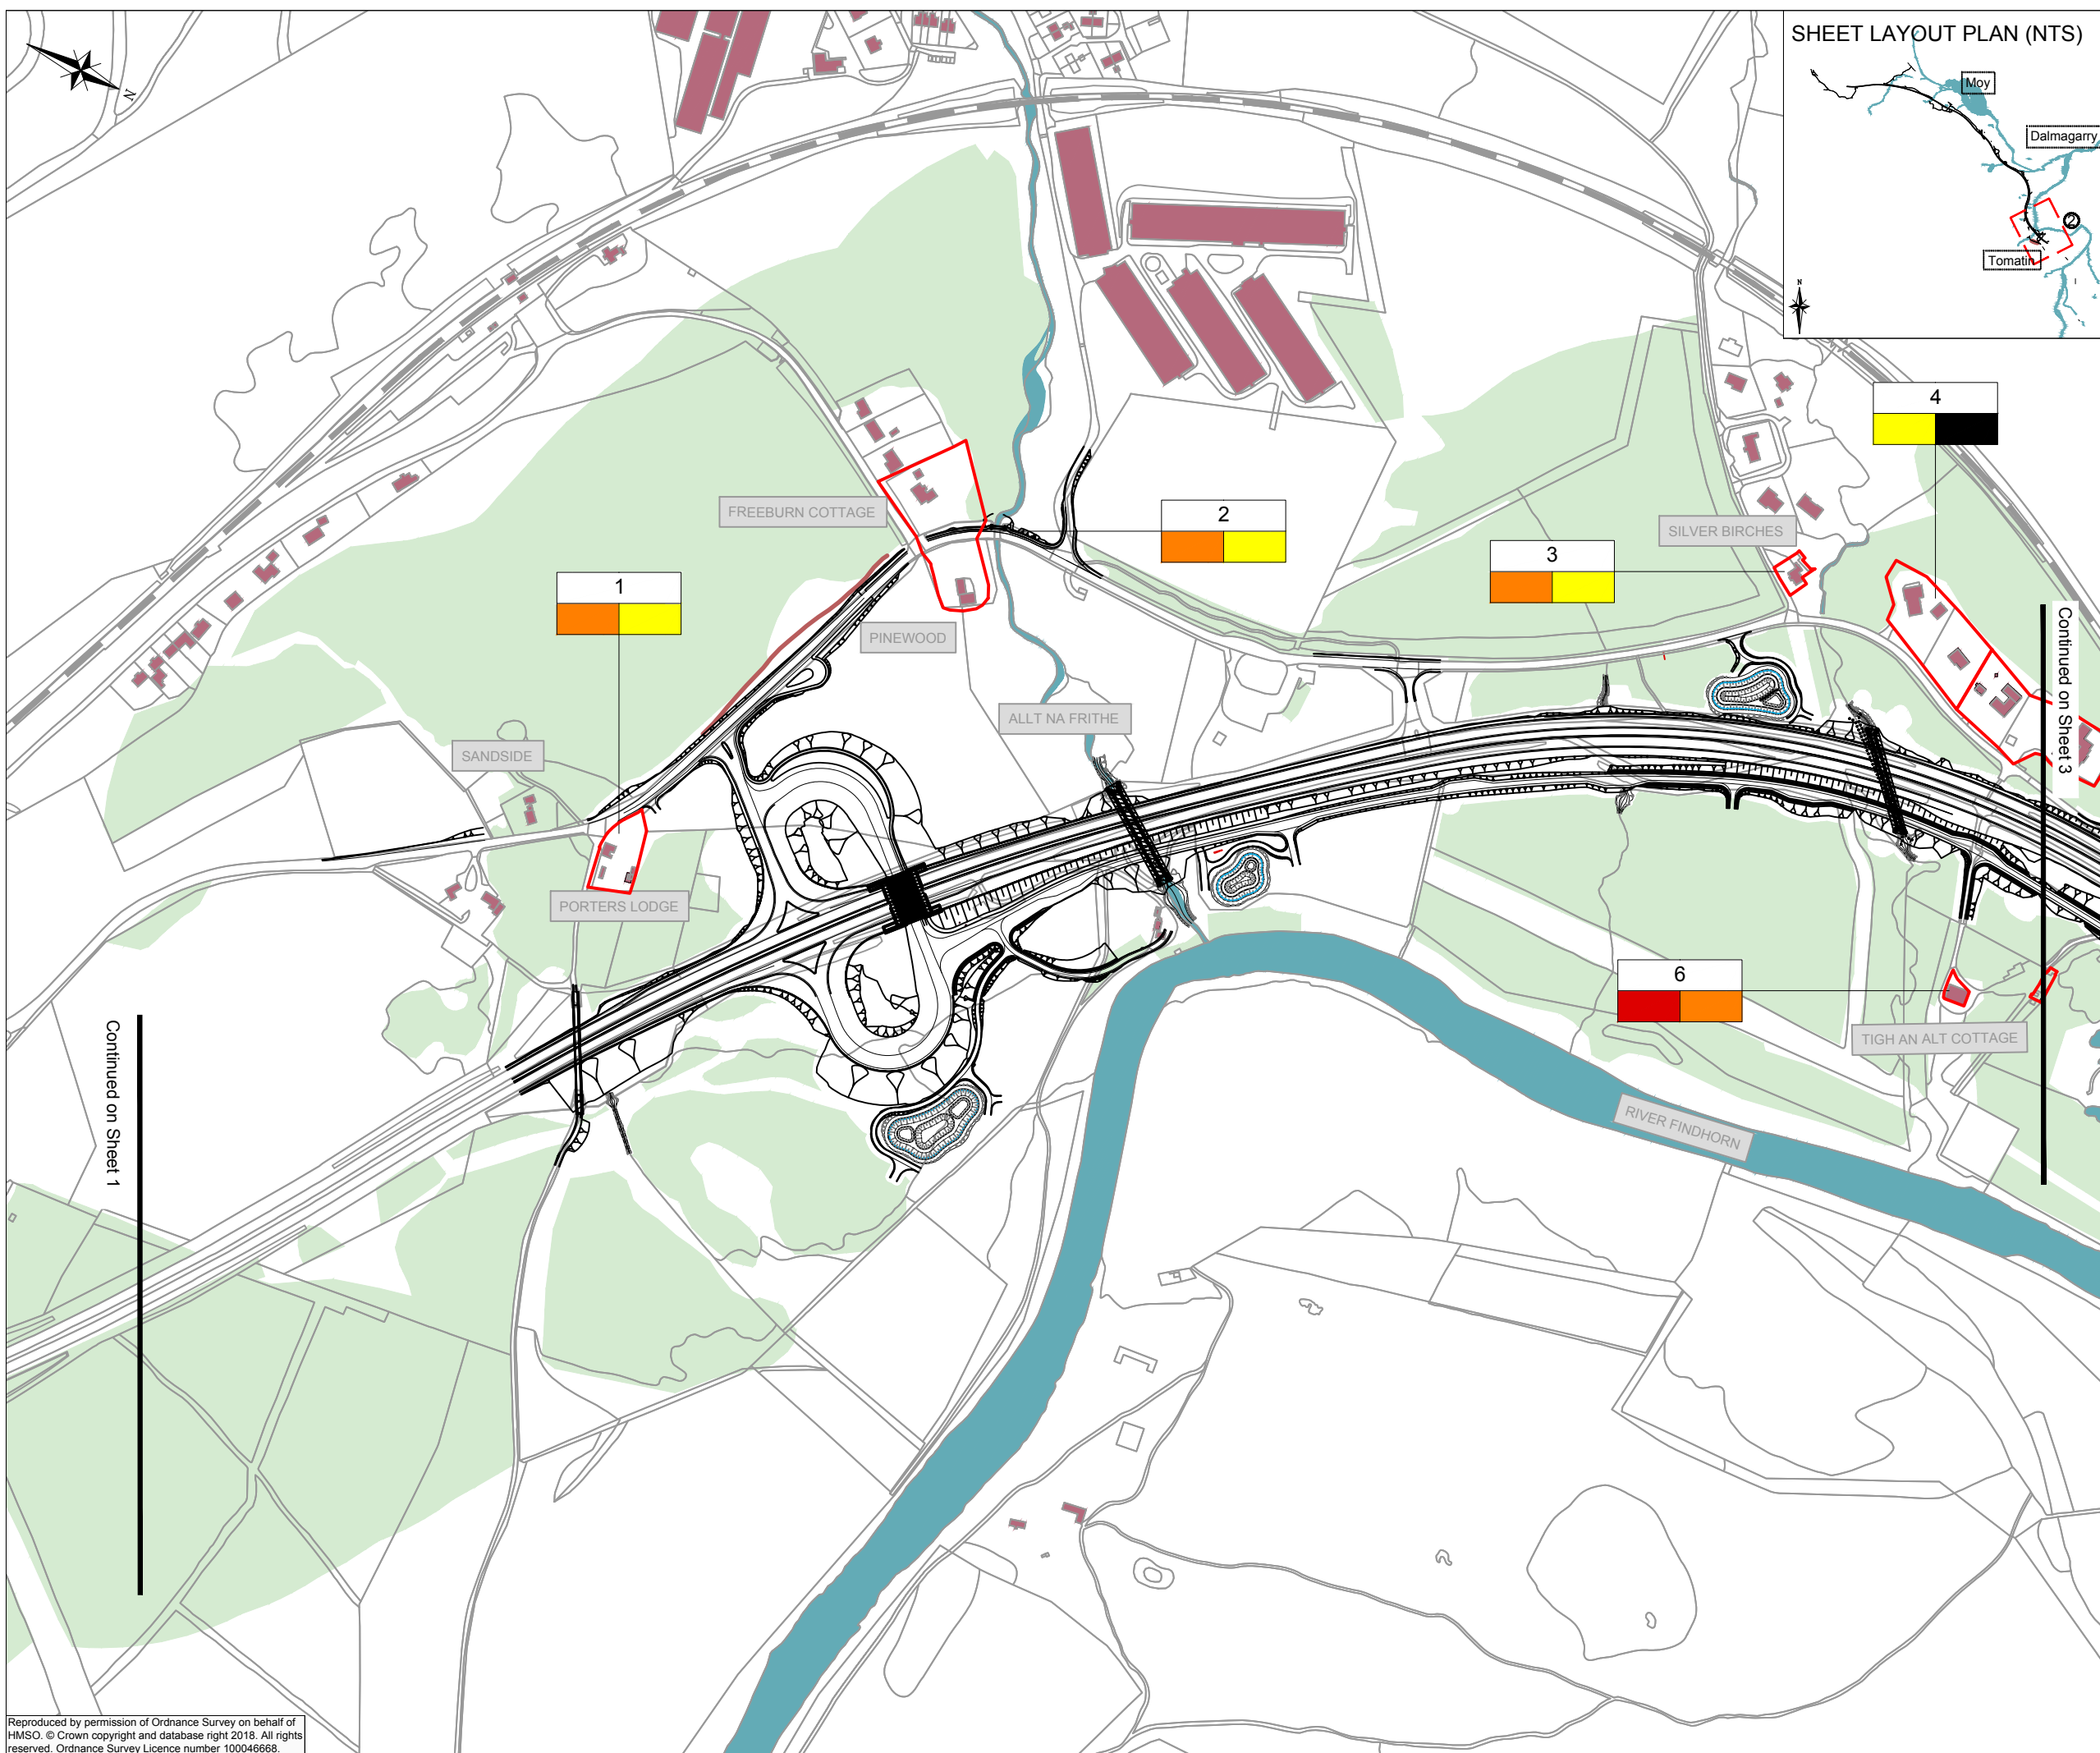

SHEET LAYOUT PLAN (NTS)

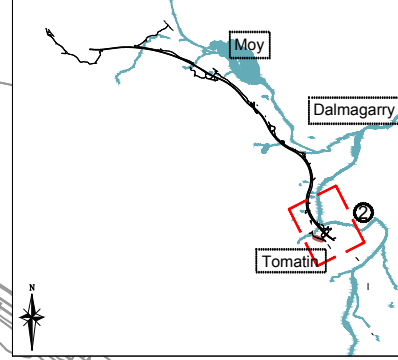

Proposed Scheme

Existing Railway - Highland Main Line

Visual Receptor - Buildings

Visual Receptor - Outdoor

a) Receptor Number
b) Impact - Winter Year of Opening
c) Impact - Summer 15 Years after Opening

Substantial Adverse Impact

Moderate Adverse Impact

Slight Adverse Impact

Negligible Adverse/No Impact

NB. To be read in conjunction with Chapter 14: Visual Effects and Viewpoint Location Figures 14.2a-14.2f (A9P12-AMJ-ELS-Z_ZZZZ_XX -DR-GI-0007 to 0011 & 0052)

Rev	Drawn / Des	Checked	Approved	Date

Description

Drawing Status	FINAL	Suitability	B
----------------	-------	-------------	---

Client



Drawing Title


Figure 14.5b
Visual Effect
Sheet 2 of 9

Scale	Designed / Drawn	Checked	Approved	Authorised
1:5000	SW	SB	SB	SB
Original Size	Date	Date	Date	Date
A3	27/04/18	30/04/18	30/04/18	30/04/18
Drawing Number	Project	Originator	Volume	Revision
A9P12 - AMJ - ELS - Z_ZZZZ_XX - DR - LA - 0002				P05
Location	Type	Role	Number	

Plotted: Apr 30, 2018 - 11:00am by: WUSH4498

Reproduced by permission of Ordnance Survey on behalf of HMSO. © Crown copyright and database right 2018. All rights reserved. Ordnance Survey Licence number 100046668.

100
0 10
Millimetres
DO NOT SCALE

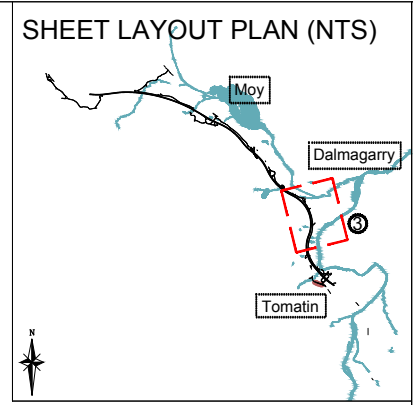

Proposed Scheme

Existing Railway - Highland Main Line

Visual Receptor - Buildings

Visual Receptor - Outdoor

a) Receptor Number
b) Impact - Winter Year of Opening
c) Impact - Summer 15 Years after Opening


Substantial Adverse Impact

Moderate Adverse Impact

Slight Adverse Impact

Negligible Adverse/No Impact

NB. To be read in conjunction with Chapter 14: Visual Effects and Viewpoint Location Figures 14.2a-14.2f (A9P12-AMJ-ELS-Z_ZZZZ_XX -DR-GI-0007 to 0011 & 0052)

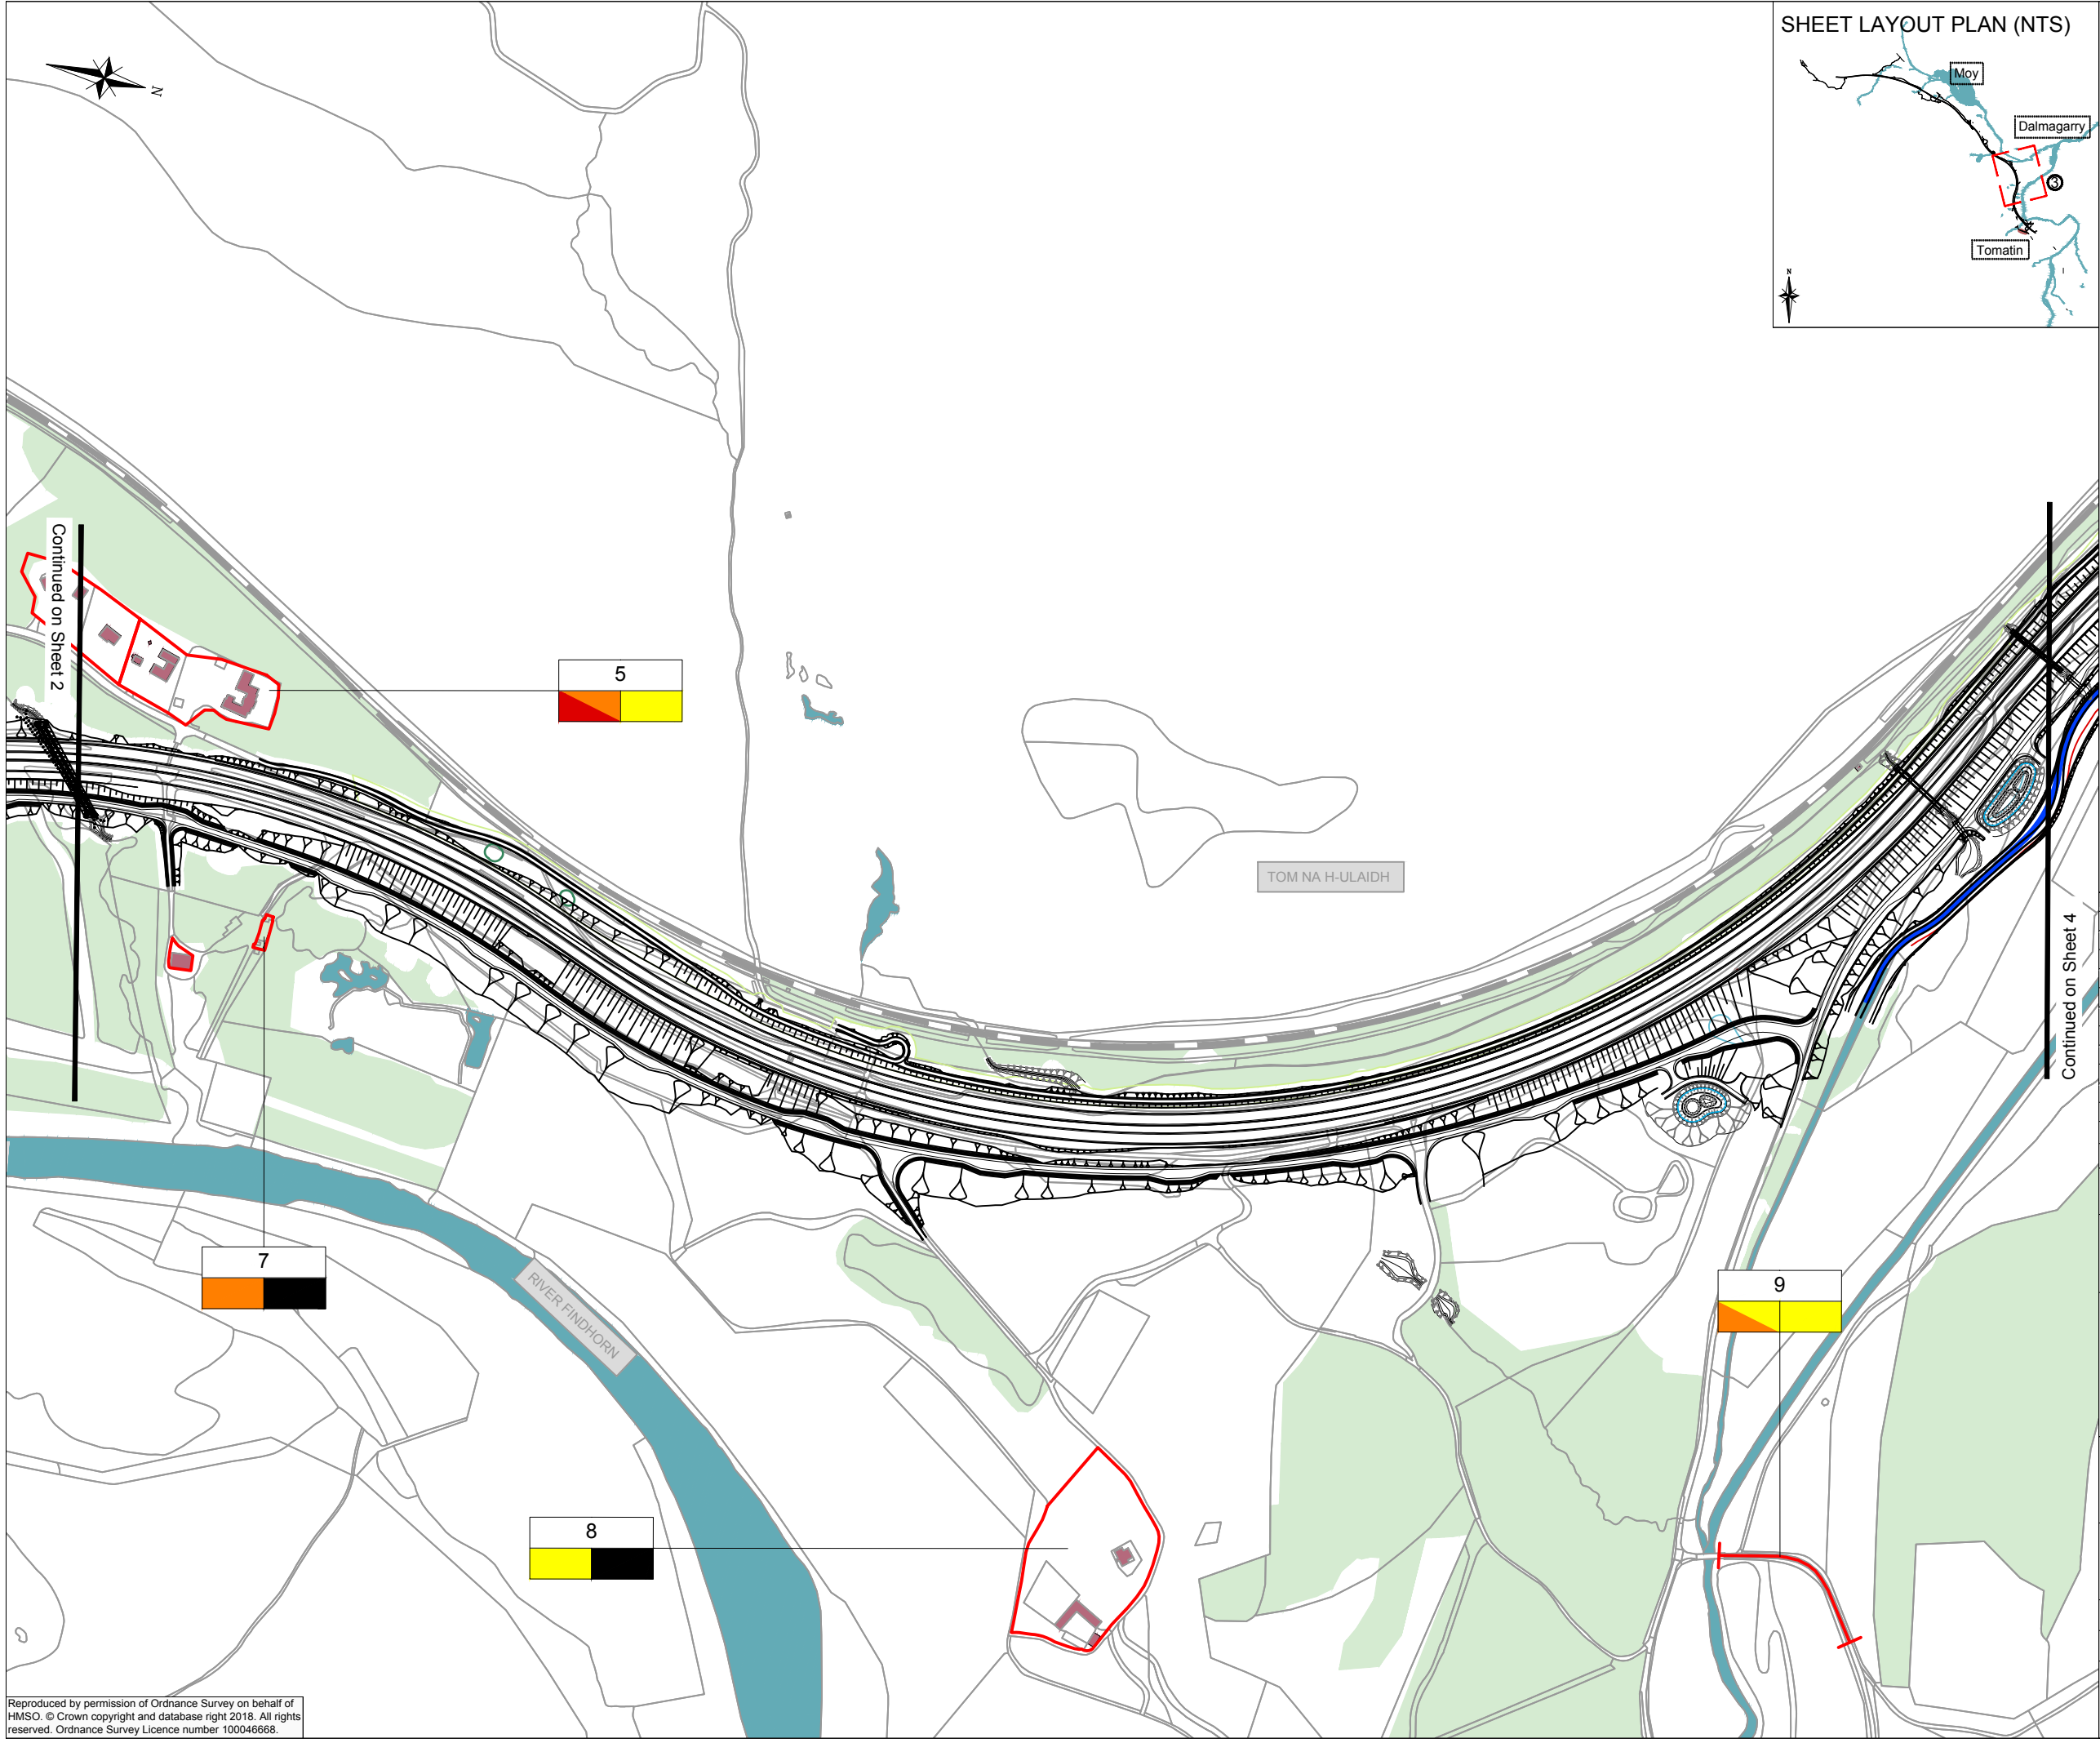

Rev	Drawn / Des	Checked	Approved	Date
Description				
Drawing Status				Suitability
FINAL				B
Client				

Rev	Drawn / Des	Checked	Approved	Date
Description				
Drawing Status				Suitability
FINAL				B
Client				

TRANSPORT SCOTLAND
CÒMHDHAIL ALBA




ATKINS mouchel




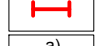
Drawing Title				
Figure 14.5c Visual Effect Sheet 3 of 9				
Scale	Designed / Drawn	Checked	Approved	Authorised
1:5000	SW	SB	SB	SB
Original Size	Date	Date	Date	Date
A3	27/04/18	30/04/18	30/04/18	30/04/18
Drawing Number	Originator	Volume	Revision	
	A9P12 - AMJ - ELS - Z_ZZZZ_XX - DR - LA - 0003		P05	
Location	Type	Role	Number	




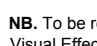
Plotted: Apr 30, 2018 - 11:01am by: WU:SH4498

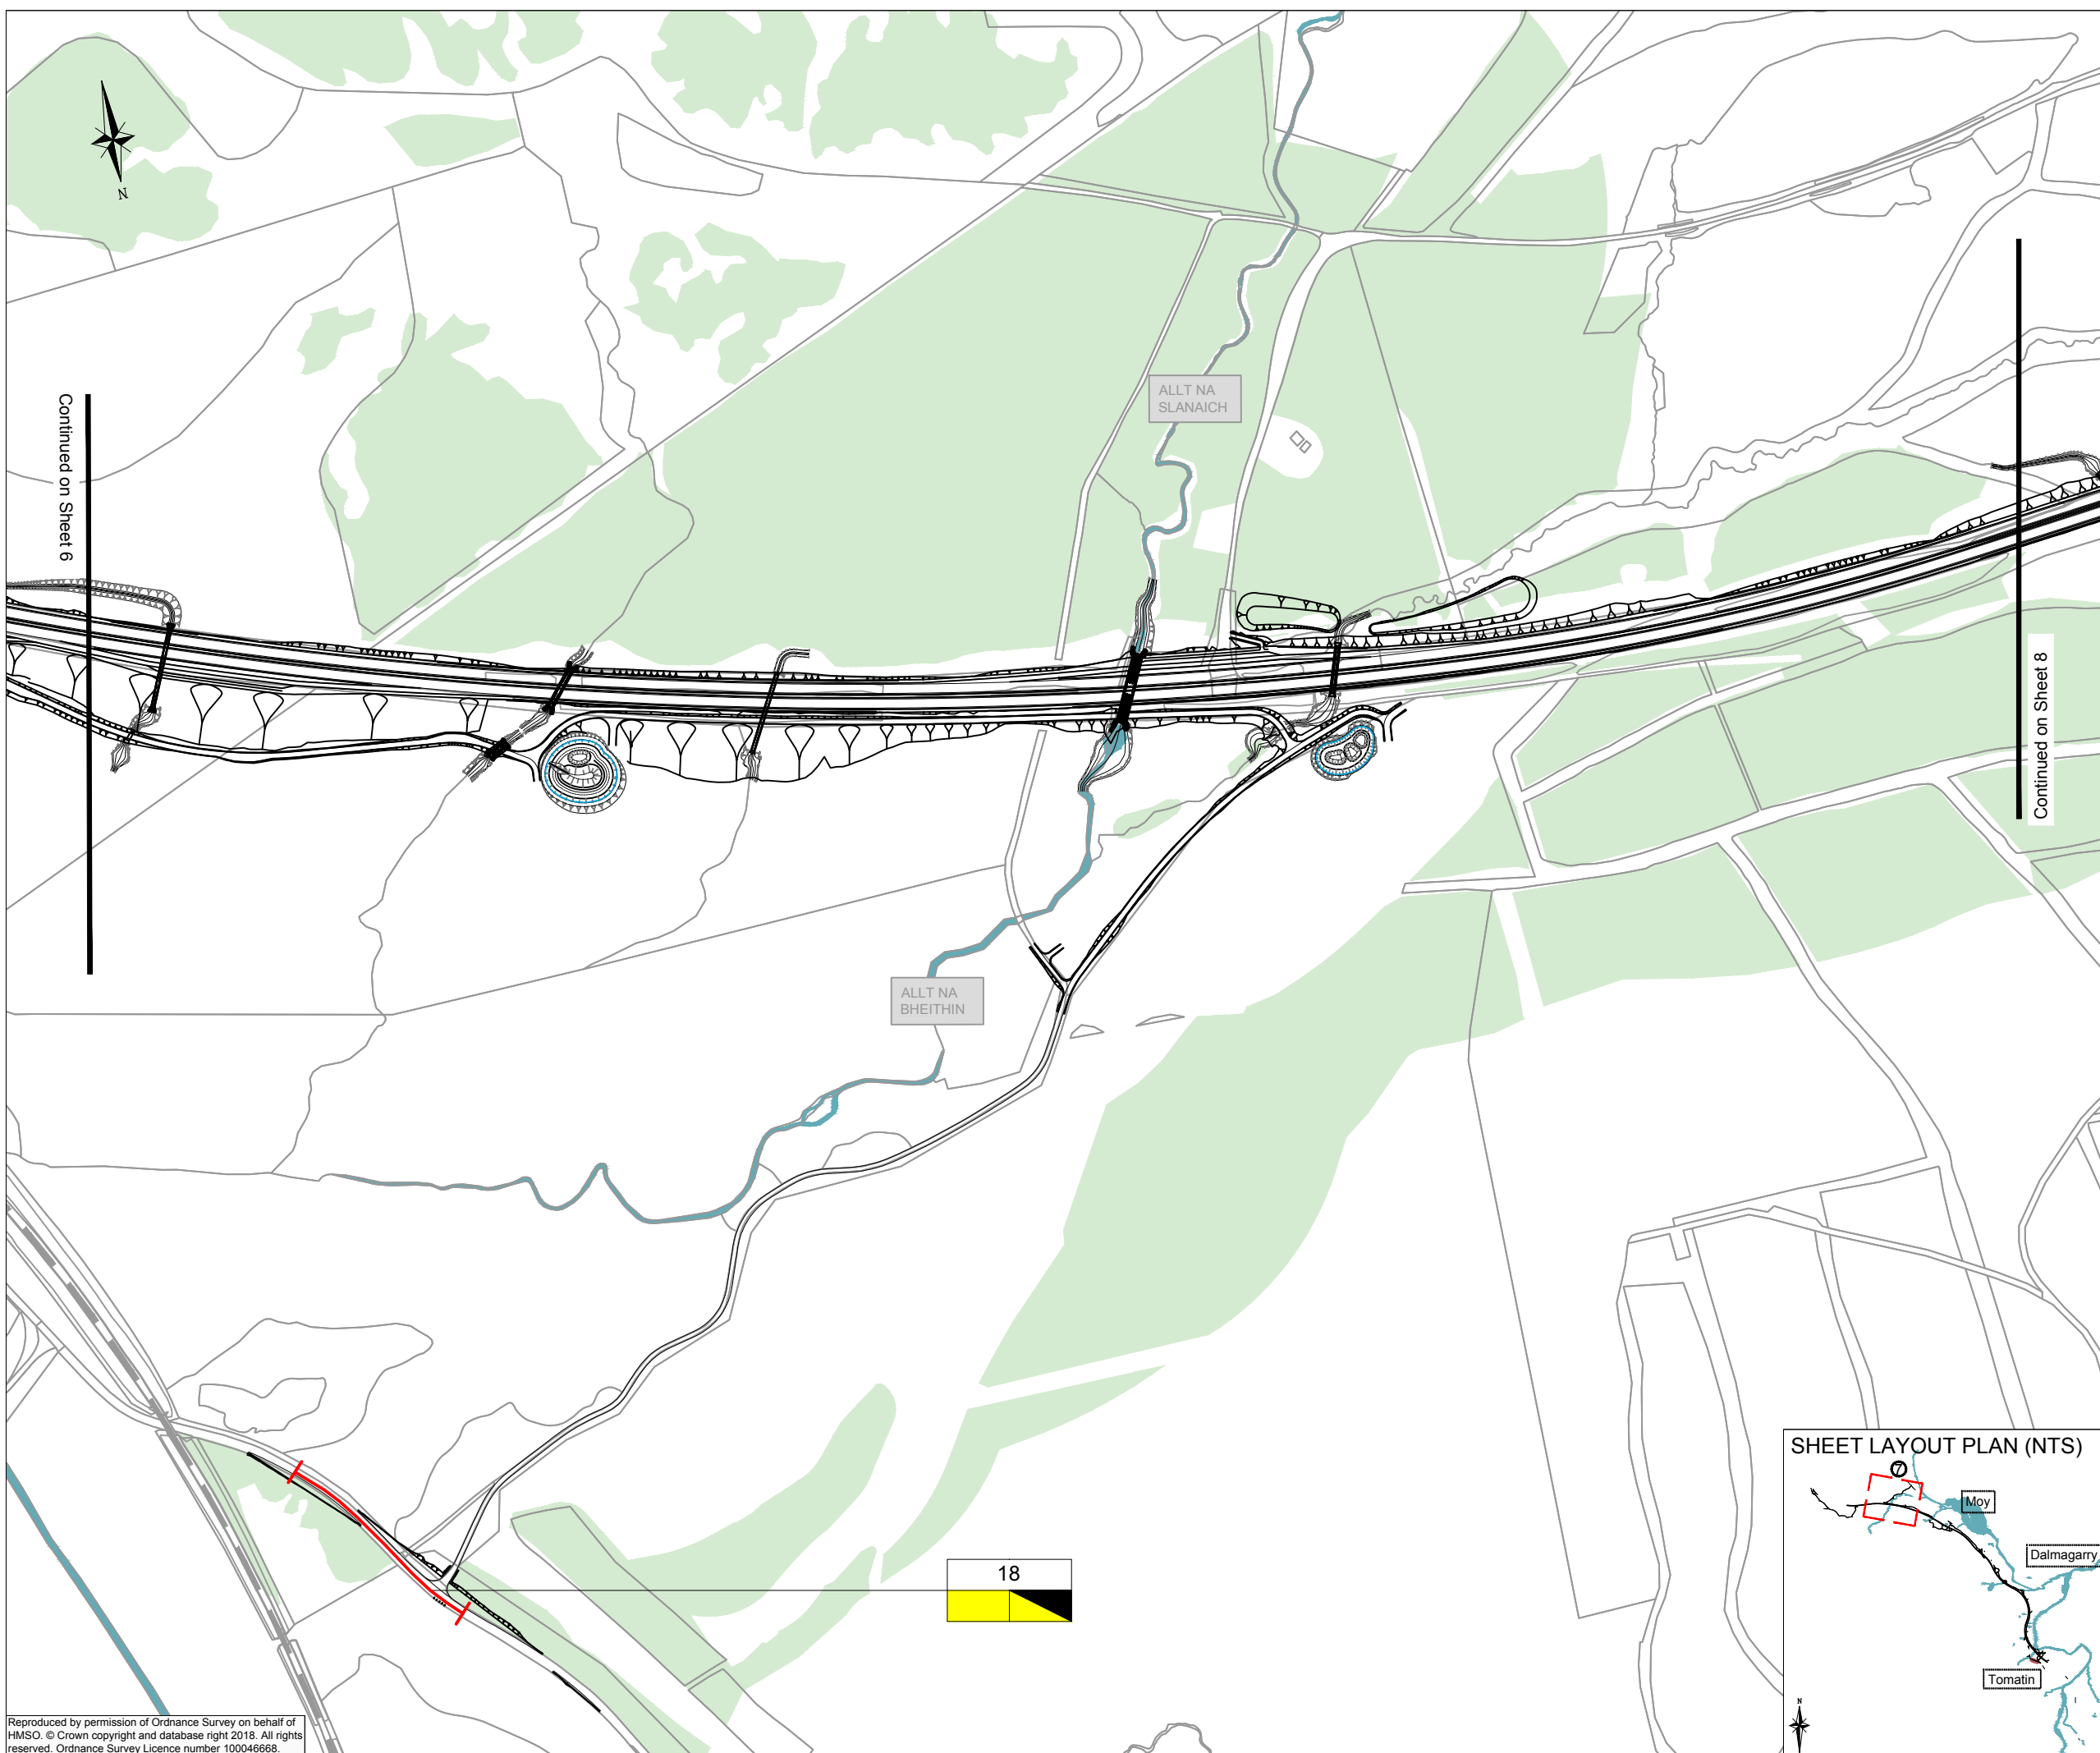Reproduced by permission of Ordnance Survey on behalf of HMSO. © Crown copyright and database right 2018. All rights reserved. Ordnance Survey Licence number 100046668.

100
0 10
Millimetres
DO NOT SCALE



-  Proposed Scheme
-  Existing Railway - Highland Main Line
-  Visual Receptor - Buildings
-  Visual Receptor - Outdoor
- | |
|-------|
| a) |
| b) c) |

 - a) Receptor Number
 - b) Impact - Winter Year of Opening
 - c) Impact - Summer 15 Years after Opening
-  Substantial Adverse Impact
-  Moderate Adverse Impact
-  Slight Adverse Impact
-  Negligible Adverse/No Impact

NB. To be read in conjunction with Chapter 14: Visual Effects and Viewpoint Location Figures 14.2a-14.2f (A9P12-AMJ-ELS-Z_ZZZZ_XX -DR-GI-0007 to 0011 & 0052)


Rev	Drawn / Des	Checked	Approved	Date

Client
TRANSPORT SCOTLAND
CÒMHDHAIL ALBA



ATKINS mouchel

Drawing Title				
Figure 14.5g Visual Effect Sheet 7 of 9				
Scale	Designed / Drawn	Checked	Approved	Authorised
1:5000	SW	SB	SB	SB
Original Size	Date	Date	Date	Date
A3	27/04/18	30/04/18	30/04/18	30/04/18
Drawing Number	Project	Originator	Volume	Revision
	A9P12 - AMJ - ELS - Z_ZZZZ_XX - DR - LA - 0007			P05
Location	Type	Role	Number	

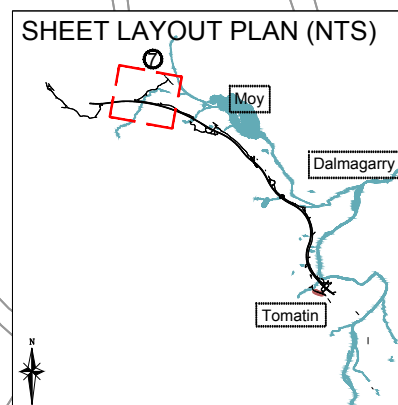

Plotted: Apr 30, 2018 - 11:03am by: WUSH4498

Reproduced by permission of Ordnance Survey on behalf of HMSO. © Crown copyright and database right 2018. All rights reserved. Ordnance Survey Licence number 100046668.

