


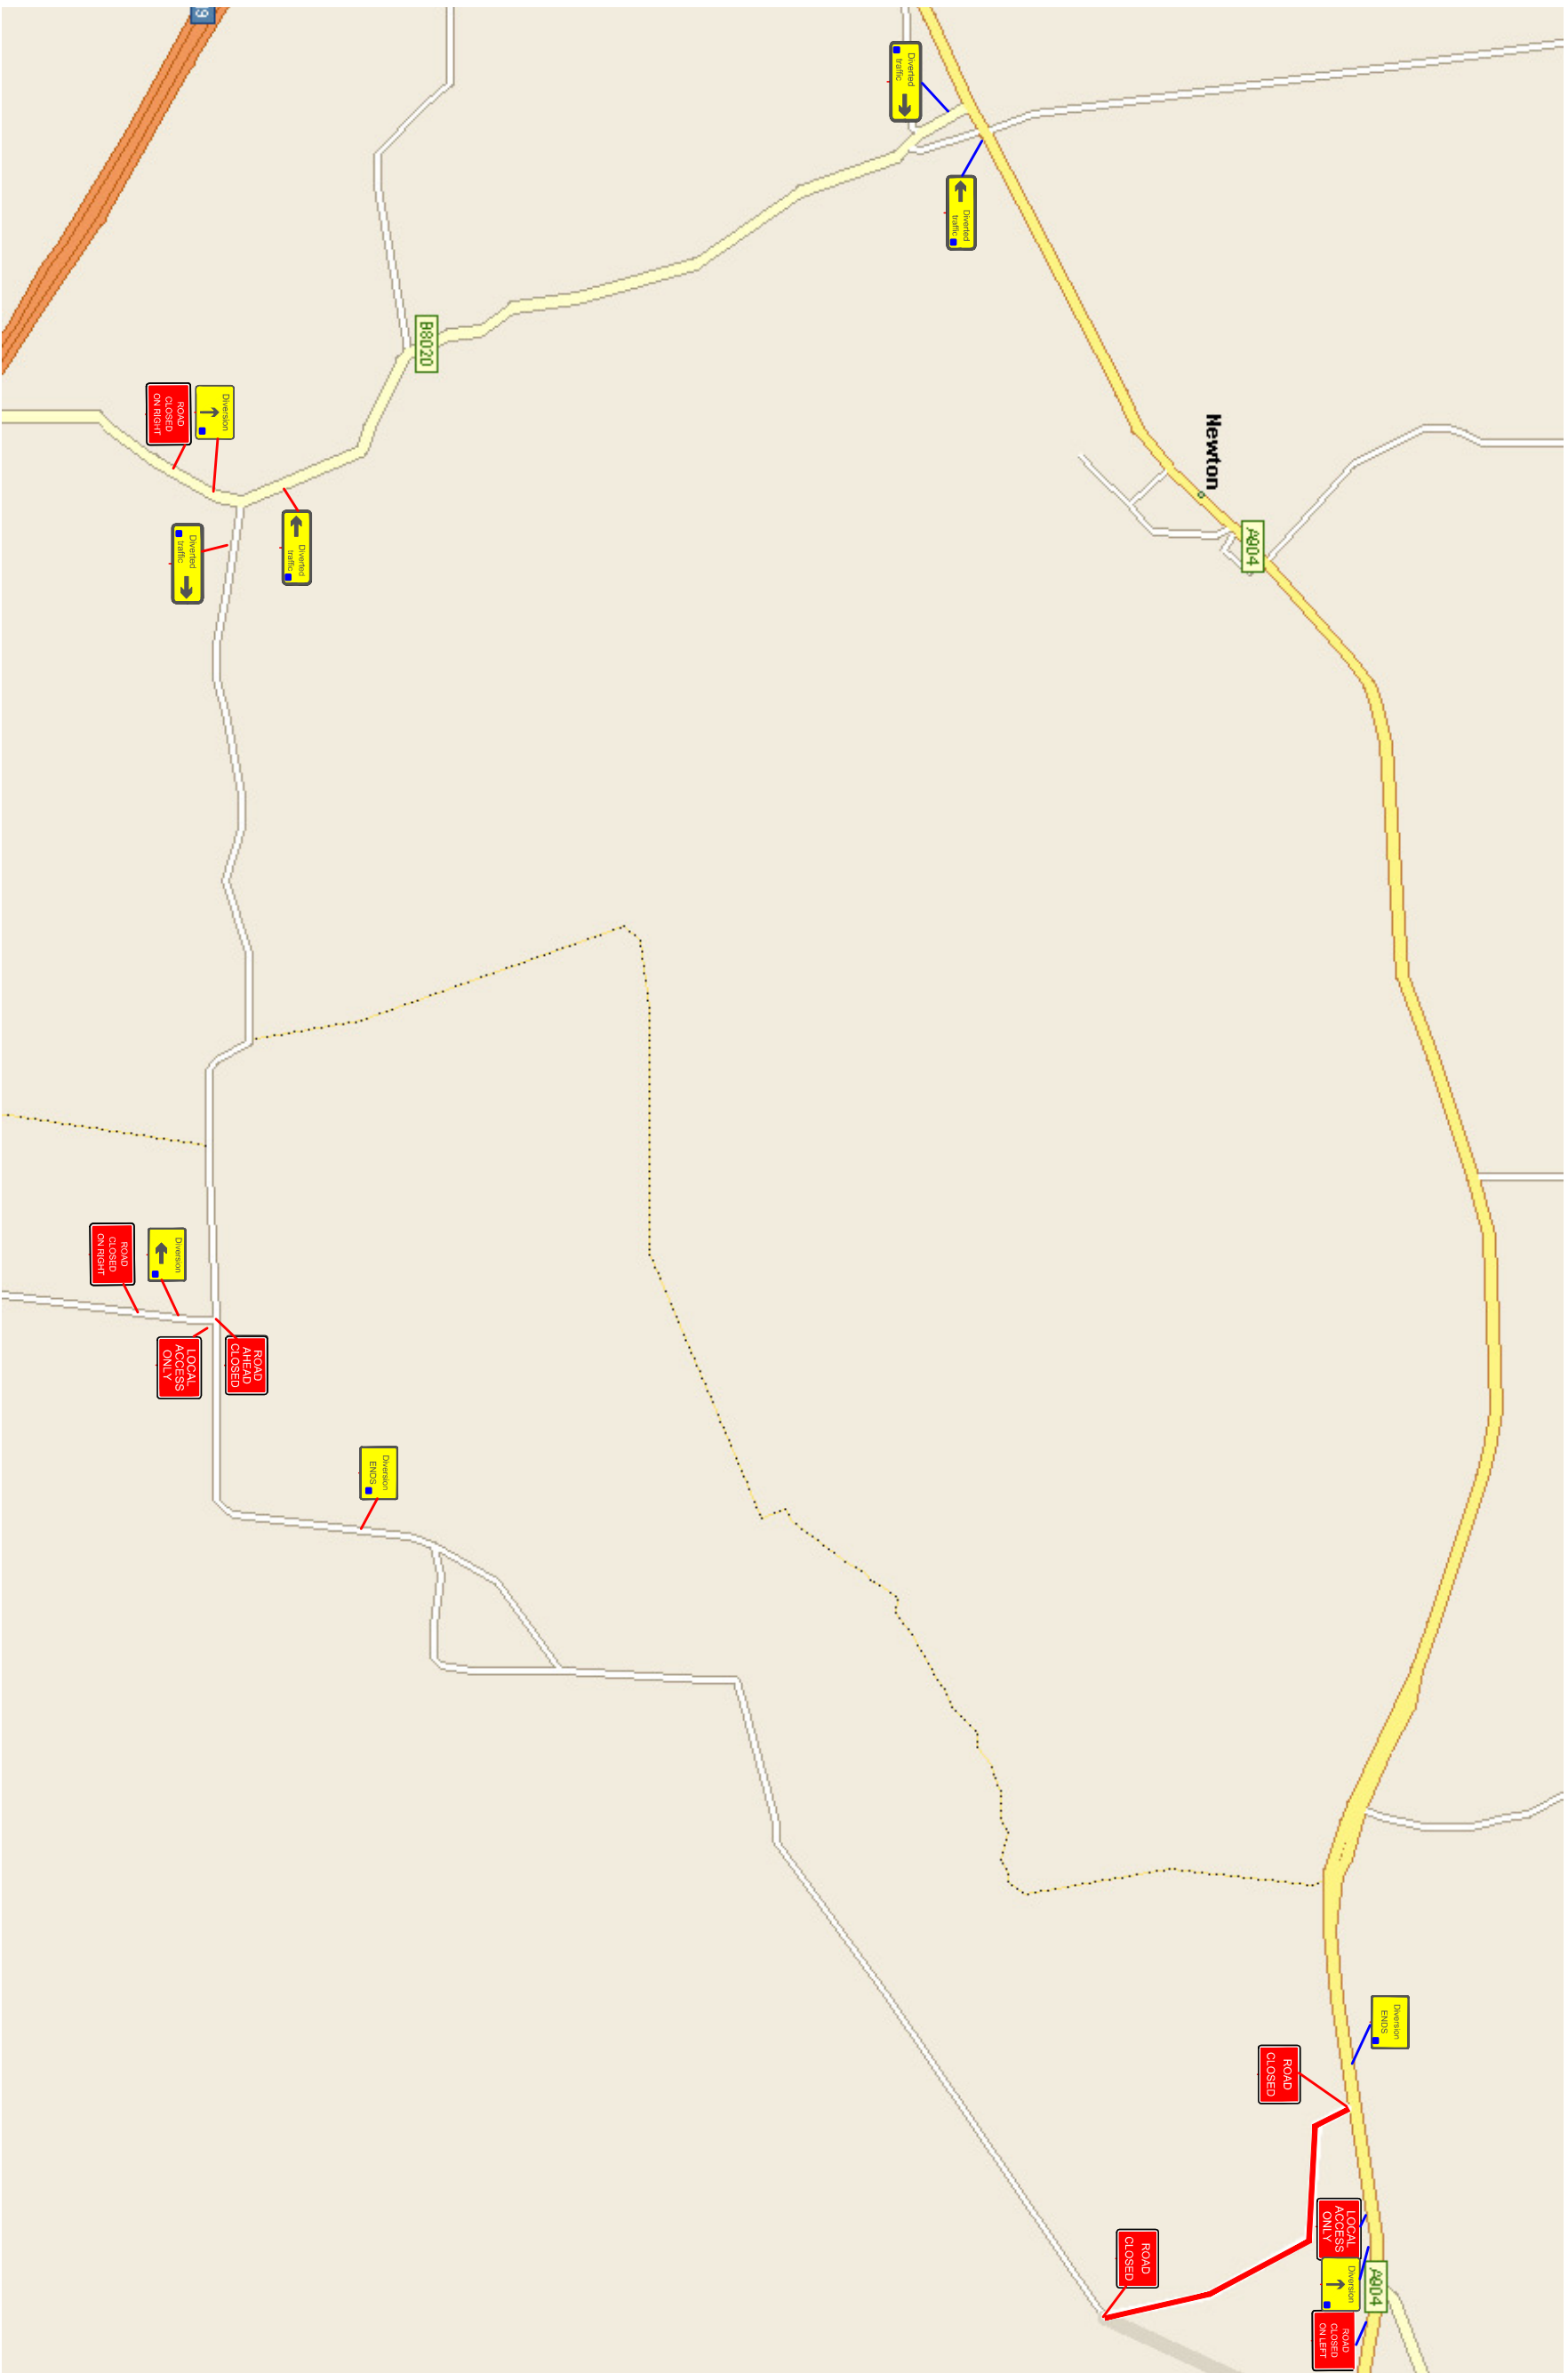

ALL CLASS ONE OPERATIVES ENGAGED IN TEMPORARY TRAFFIC MANAGEMENT OPERATIONS ARE LANTRA APPROVED AND ACCREDITED TO SECTOR SCHEME 12



Rev	Date	Revision	Rev by	Checked by

**Class One Traffic Management Ltd.**  
 Class One House  
 Seabegs Road,  
 Bonnybridge,  
 FK4 2AQ  
 Tel : 01324 810222  
 Fax : 01324 810444  
[www.classone.org](http://www.classone.org)  
[tm1@classone.org](mailto:tm1@classone.org)

Drawn By : EB  
 Checked By : SS  
 Scale : N.T.S.  
 Date : 27.08.13

MAIN CONTRACTOR: FGBC  
 LOCATION: A904 NEWTON  
 TRAFFIC MANAGEMENT: ROAD CLOSURE/DIVERSION

Drawing No : 16629 DIV  
 Original Drawing Size 84 X 594 (A1)  
 Revision :