
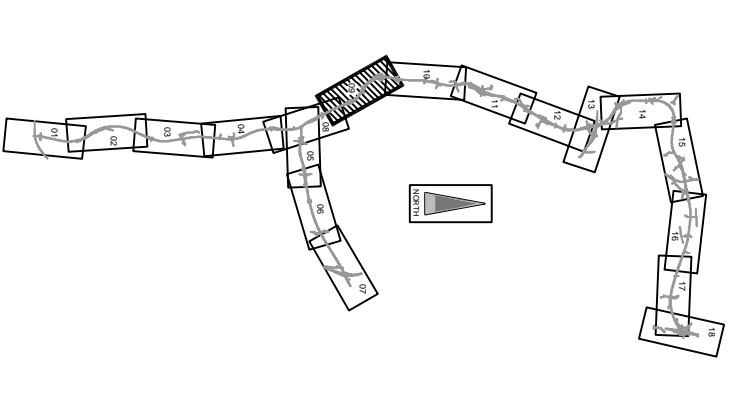


Notes  
These drawings are for information only. The layout shown on the plans is indicative only and it may be subject to further design development. These proposals do not show all mitigation.

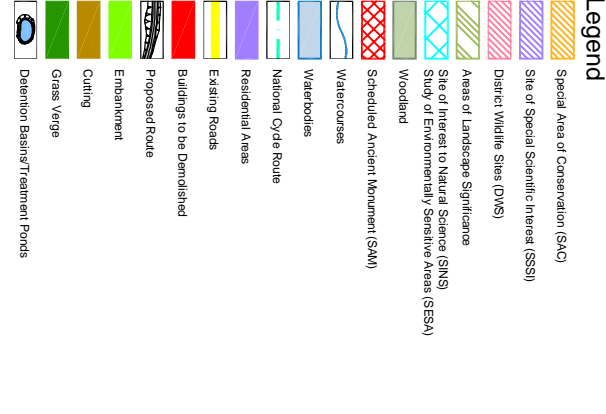

Rev	Date	Author	SA	CHK	APP
0					

Purpose of revision: Drawn / Checked/Approved

**JACOBS**  
15000 @ A1  
10332

EXHIBITION DRAWINGS  
SHEET 9 OF 18  
CH. 101500 - CH. 104500

PRELIMINARY DO NOT SCALE  
Scale: 1:5000 @ A1  
Drawing number: 10332/EXHIB/09  
Rev: 0