


Notes
These drawings are for information only. The layout shown on the plans is indicative only and it may be subject to further design development. These proposals do not show all mitigation.

Legend

	Special Area of Conservation (SAC)
	Site of Special Scientific Interest (SSSI)
	District Wildlife Sites (DWS)
	Areas of Landscape Significance
	Site of Interest to Natural Science (SINS)
	Study of Environmentally Sensitive Areas (SESA)
	Woodland
	Scheduled Ancient Monument (SAM)
	Watercourses
	Waterbodies
	National Cycle Route
	Residential Areas
	Existing Roads
	Buildings to be Demolished
	Proposed Road
	Enhancement
	Cutting
	Grass Verges
	Detention Basin/Treatment Ponds

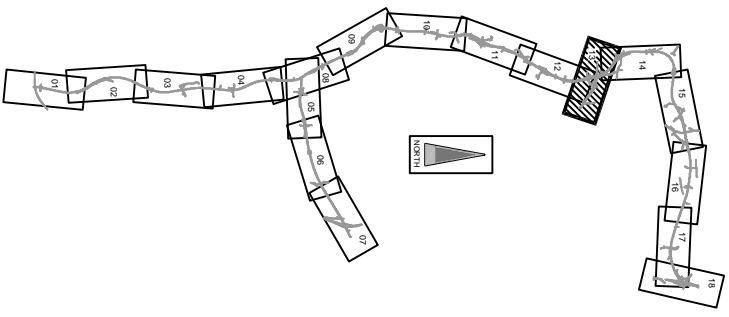

Rev	Date	Author	SA	CSM	AMM
0					

JACOBS
 100 Market Street, Glasgow G1 1PL
 Tel: +44(0)141 204 2511 Fax: +44(0)141 205 1109
 www.jacobs.com

Interplan Western Peripheral Route

EXHIBITION DRAWINGS
SHEET 13 OF 18
CH. 317000 - CH. 318000

Drawing status: **PRELIMINARY**
 Scale: 1:5000 @ A1
 Jacobs No: 10332
 Client No: DO NOT SCALE

Drawing number: **10332/EXHIB/13**
 Rev: **0**