


Notes
These drawings are for information only. The layout shown on the plans indicates only and it may be subject to further design development. These proposals do not show all mitigation.

- Legend**
- Special Area of Conservation (SAC)
 - Site of Special Scientific Interest (SSSI)
 - District Wildlife Sites (DWS)
 - Areas of Landscape Significance
 - Site of Interest to Natural Science (SNS)
 - Study of Environmentally Sensitive Areas (SESA)
 - Woodland
 - Scheduled Ancient Monument (SAM)
 - Watercourses
 - Waterbodies
 - National Cycle Route
 - Residential Areas
 - Existing Roads
 - Buildings to be Demolished
 - Proposed Route
 - Embankment
 - Cutting
 - Grass Verges
 - Detention Basin/Treatment Ponds

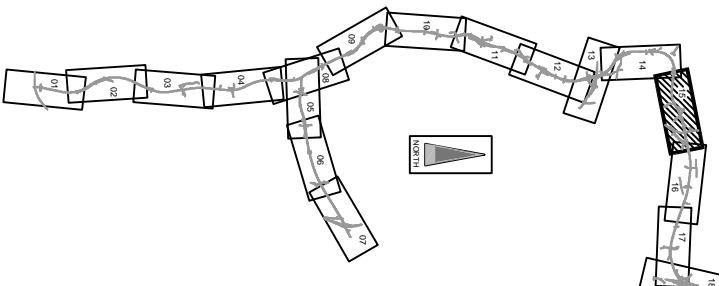

JACOBS
14th Floor, 100, Market Street, Aberdeen, AB9 8DQ
Tel: +44(0)141 204 2511 Fax: +44(0)141 228 3009
www.jacobs.com

Aberdeen Western Peripheral Route

Rev	Date	Author	SA	CDM	AMM
0					

Purpose of revision: Drawn / Checked/Approved

EXHIBITION DRAWINGS
SHEET 15 OF 18
CH. 321800 - CH. 325000

Drawing title: **PRELIMINARY DO NOT SCALE**

Scale: 1:5000 @ A1

Client No: 10332

Drawing number: **103322/EXHIB/15**

Rev: 0

This drawing is not to be used in whole or part other than for the intended purpose and project as defined on this drawing. Refer to the contract for full terms and conditions.