


Notes
These drawings are for information only. The layout shown on the plans is indicative only and it may be subject to further design development. These proposals do not show all mitigation.

Legend

- Special Area of Conservation (SAC)
- Site of Special Scientific Interest (SSSI)
- District Wildlife Sites (DWS)
- Areas of Landscape Significance
- Site of Interest to Natural Science (SNS)
- Study of Environmentally Sensitive Areas (SSA)
- Woodland
- Scheduled Ancient Monument (SAM)
- Watercourses
- Waterbodies
- National Cycle Route
- Residential Areas
- Existing Roads
- Buildings to be Demolished
- Proposed Road
- Enhancement
- Cutting
- Grass Verges
- Detention Basins/Treatment Ponds

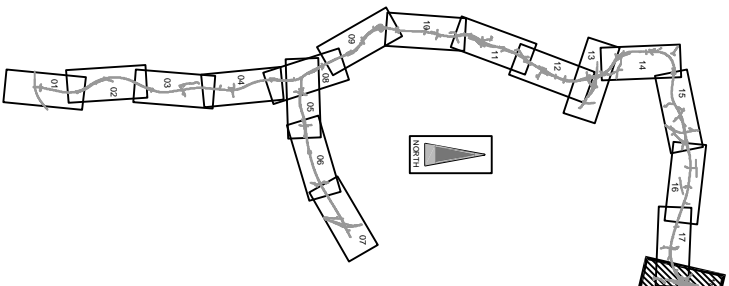

| Rev | Date | Author | SA | CDM | AMM |
|-----|------|--------|----|-----|-----|
| 0 | | | | | |

JACOBS
 100 Brook Hill Drive
 Suite 200
 Fort Worth, TX 76102
 Tel: +1(817) 412 2051 Fax: +1(817) 228 3009
 www.jacobs.com

EXHIBITION DRAWINGS
SHEET 18 OF 18
A90 NORTH JUNCTION

Drawing title: **PRELIMINARY DO NOT SCALE**

Scale: 1:5000 @ A1

Client No: 10332

Drawing number: **10332/EXHIB/18**

Rev: 0

This drawing is not to be used in whole or part other than for the intended purpose and project as defined on this drawing. Refer to the contract for full terms and conditions.