


- Legend**
- OBT Overhead BT Cable
 - UBT Underground BT Cable
 - Thus Cable
 - LPG Low Pressure Gas Main
 - IPG Intermediate Pressure Gas Main
 - MPG Medium Pressure Gas Main
 - LHPG High Pressure Gas Main
 - CSO Combined Sewer Outfall
 - SWM Water Main
 - PRV Private Water Main
 - TW Trunk Water Main
 - SSEO Scottish and Southern Energy Overhead Cable
 - SSEU Scottish and Southern Energy Underground Cable
 - 32KV 32KV Overhead Electricity Cable
 - 132KV 132KV Overhead Electricity Cable

This OS Mastermap was obtained in March 2014 and is for illustration purposes only.

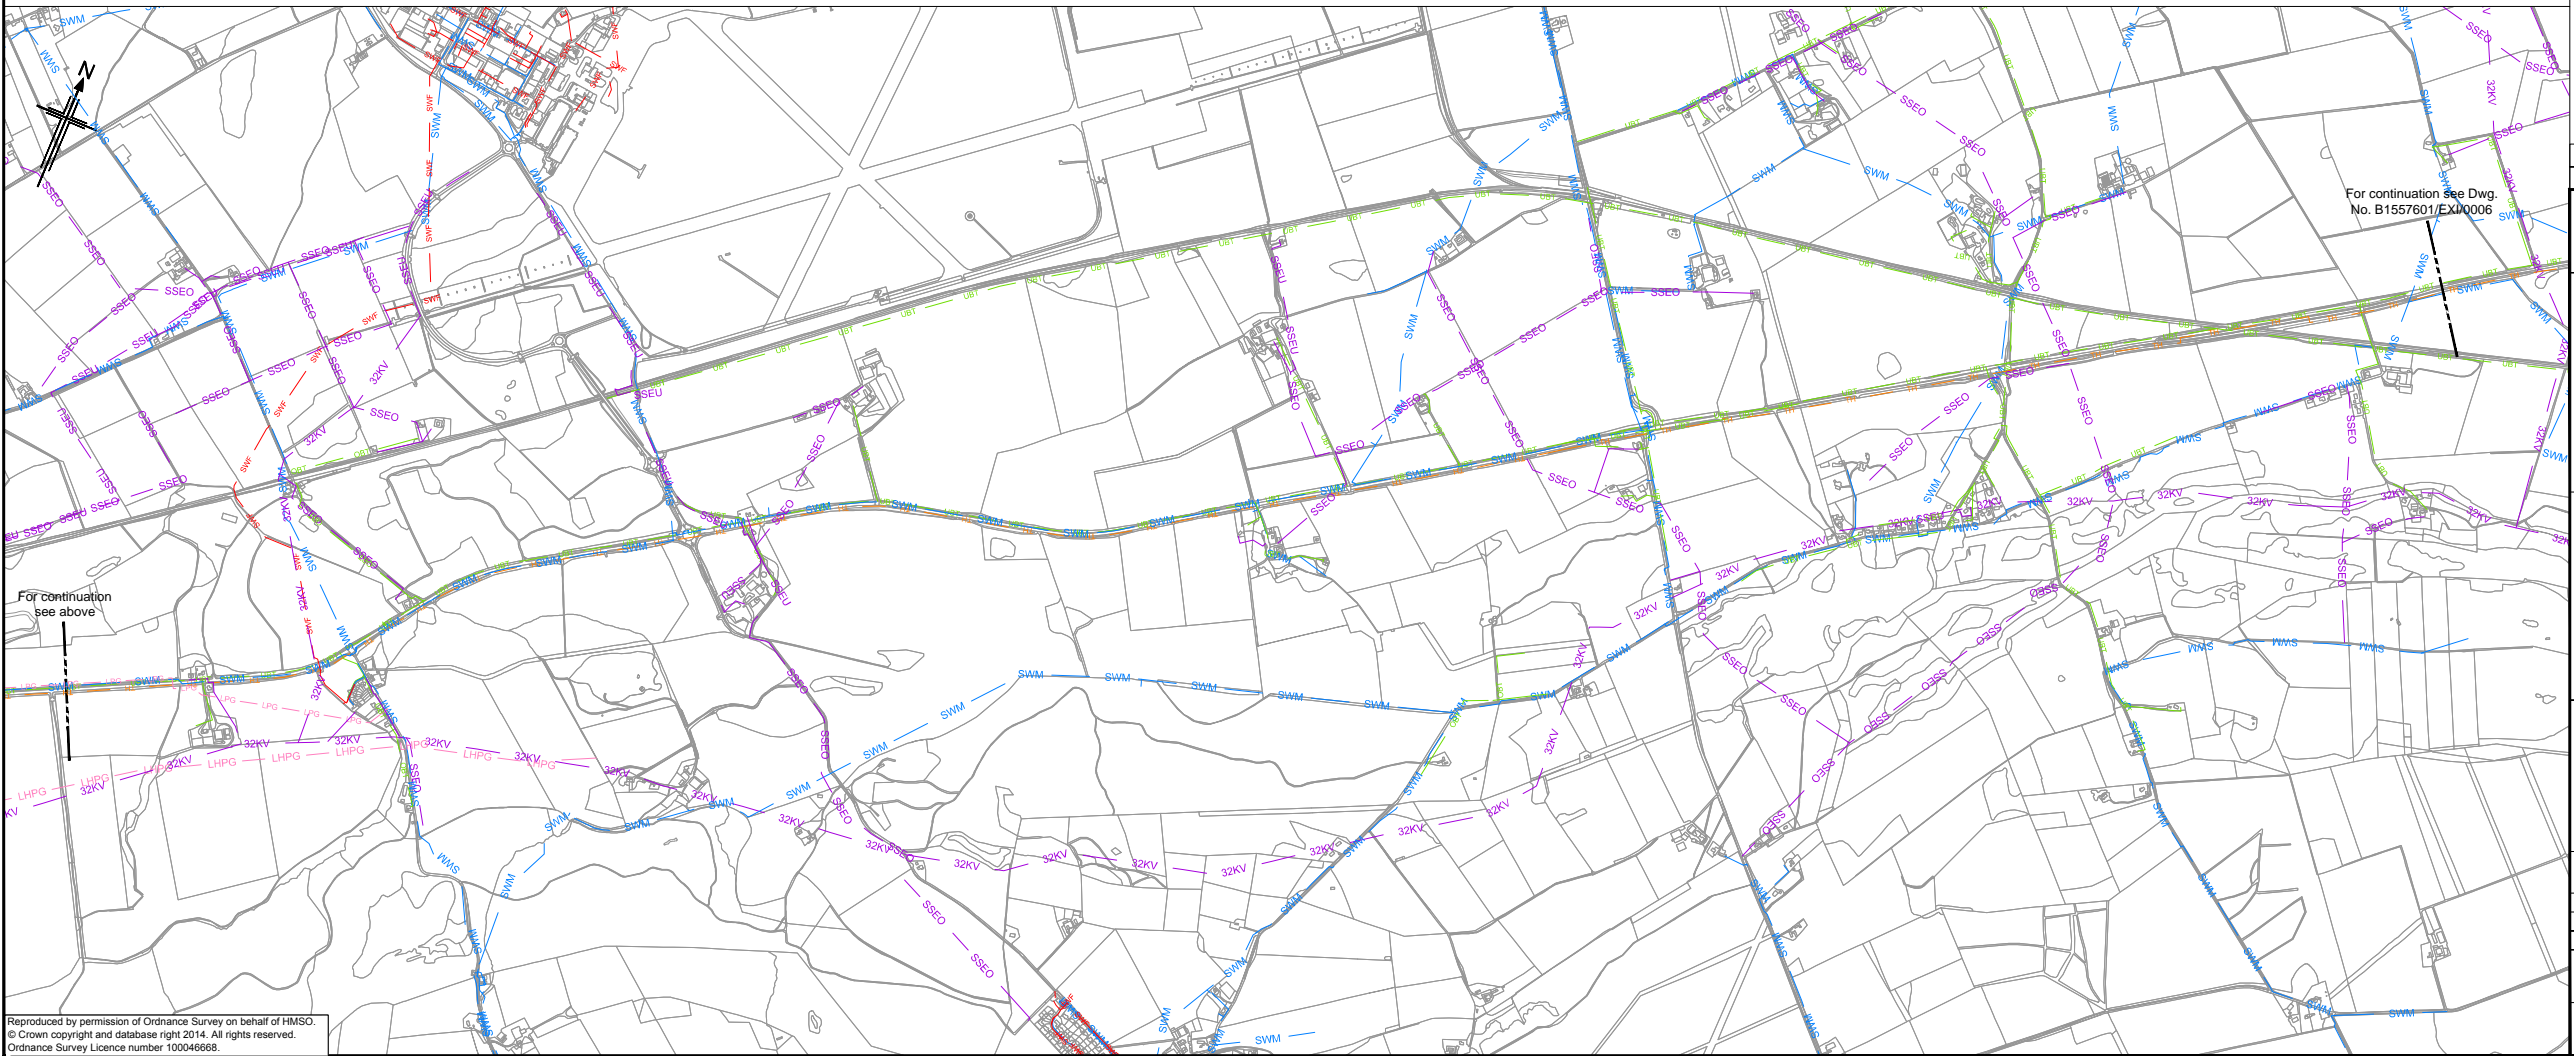

A	08/09/14	DMRB Stage 2 Report	DAD	CMM	GAH	EHB
Rev	Rev. Date	Purpose of revision	Drawn	Checked	Rev'd	Appr'd

JACOBS
 95 Bothwell St, Glasgow, G2 7HX
 Tel: +44(0)141 243 8000 Fax: +44(0)141 226 3109
 www.jacobs.com





Drawing title
**DMRB STAGE 2
 INVERNESS TO GOLLANFIELD
 KEY PUBLIC UTILITIES**

Drawing status	PRELIMINARY	
Scale	1:12,500 @ A1	DO NOT SCALE
Jacobs No.	B1557601	
Client no.		
Drawing number	B1557601/EXI/0005	Rev A

Reproduced by permission of Ordnance Survey on behalf of HMSO.
 © Crown copyright and database right 2014. All rights reserved.
 Ordnance Survey Licence number 100046668.

This drawing is not to be used in whole or part other than for the intended purpose and project as defined on this drawing. Refer to the contract for full terms and conditions.

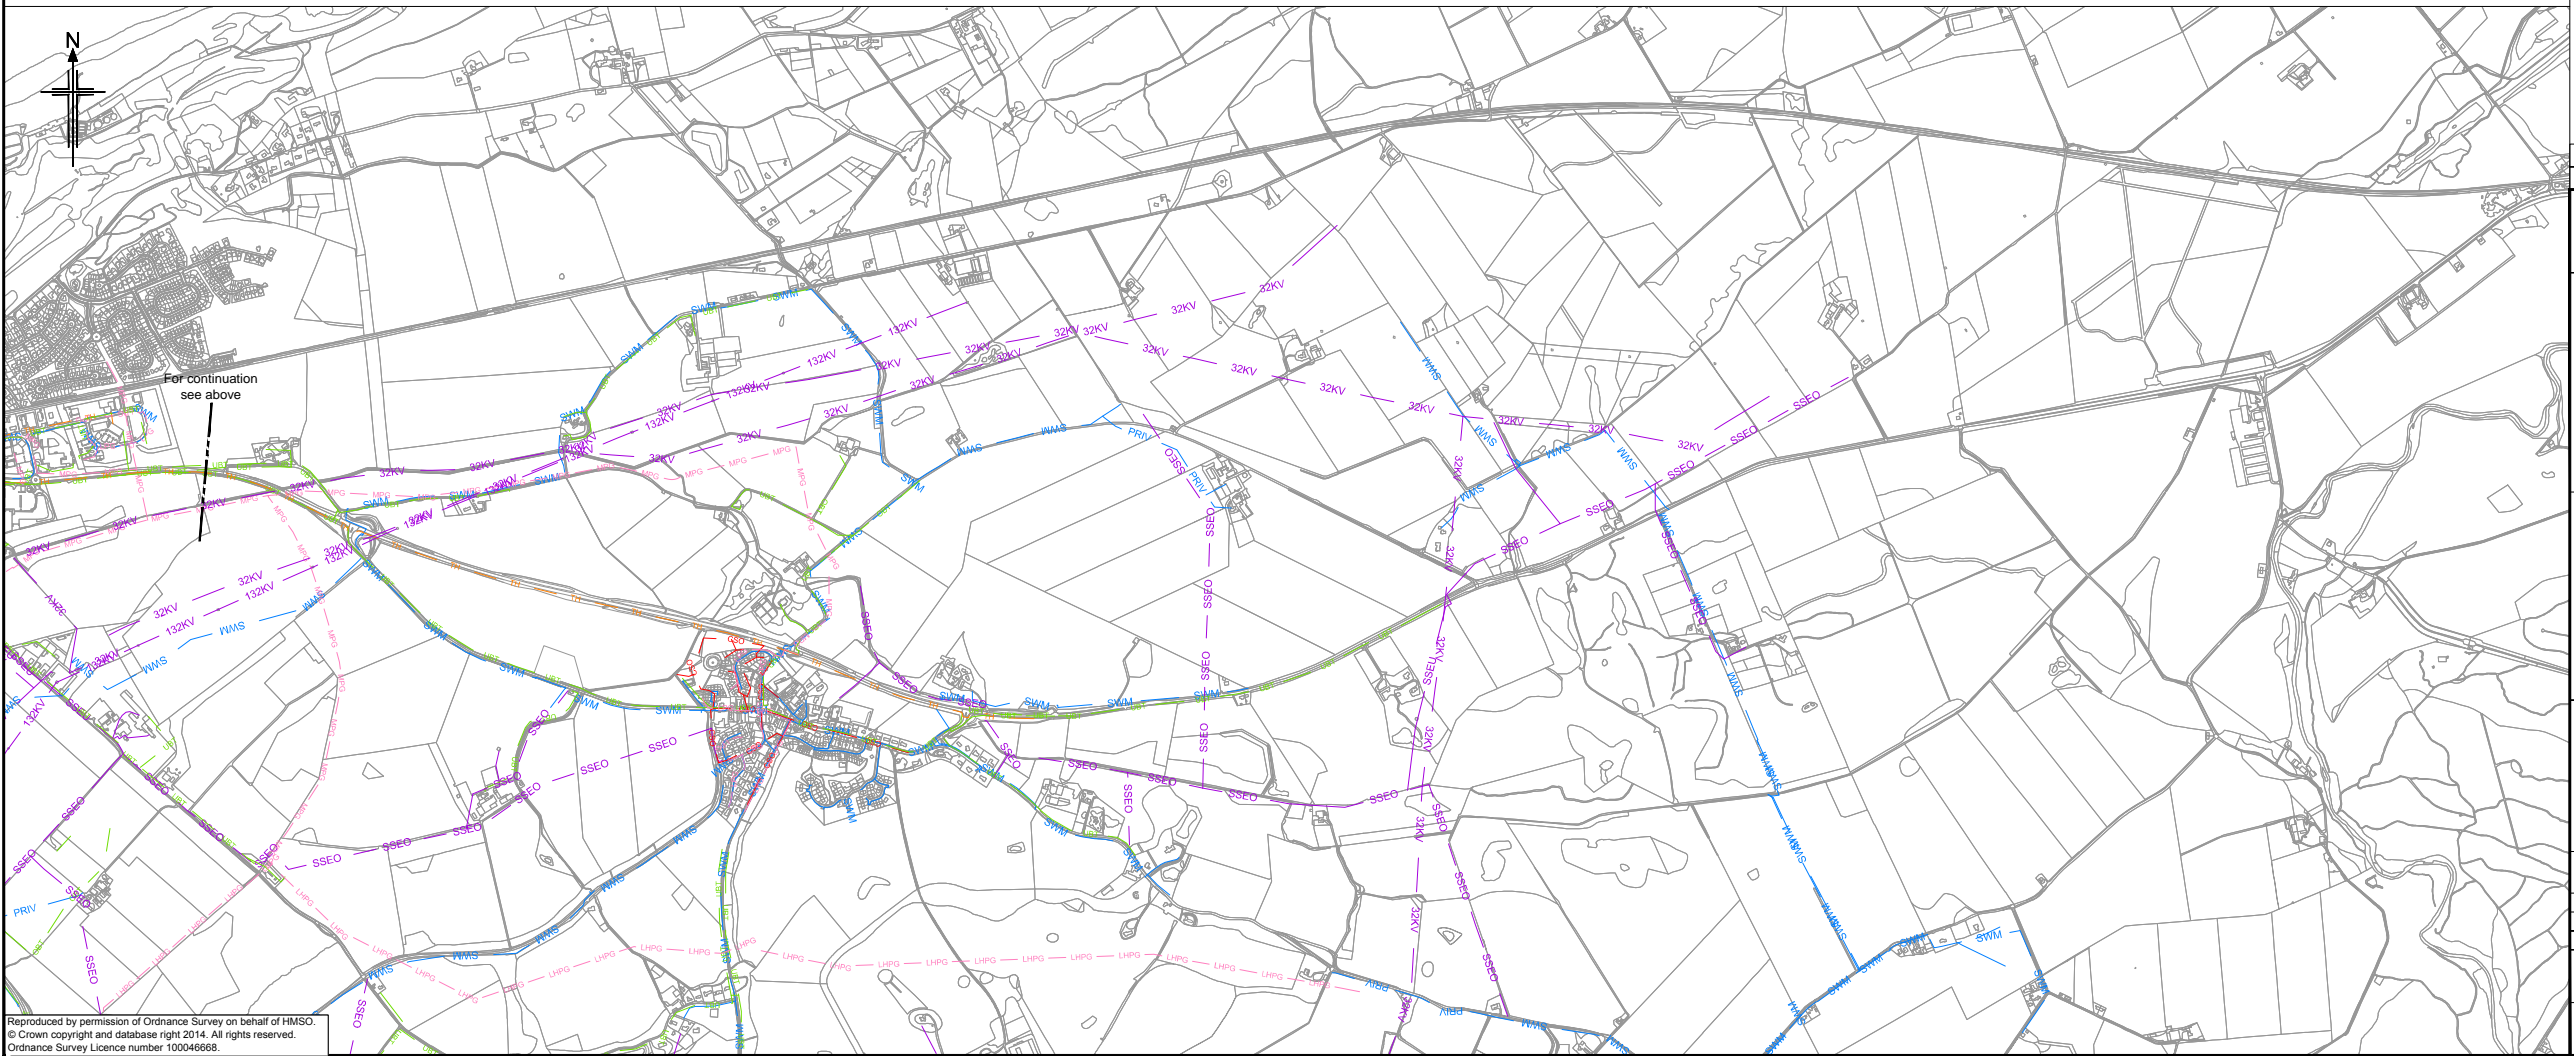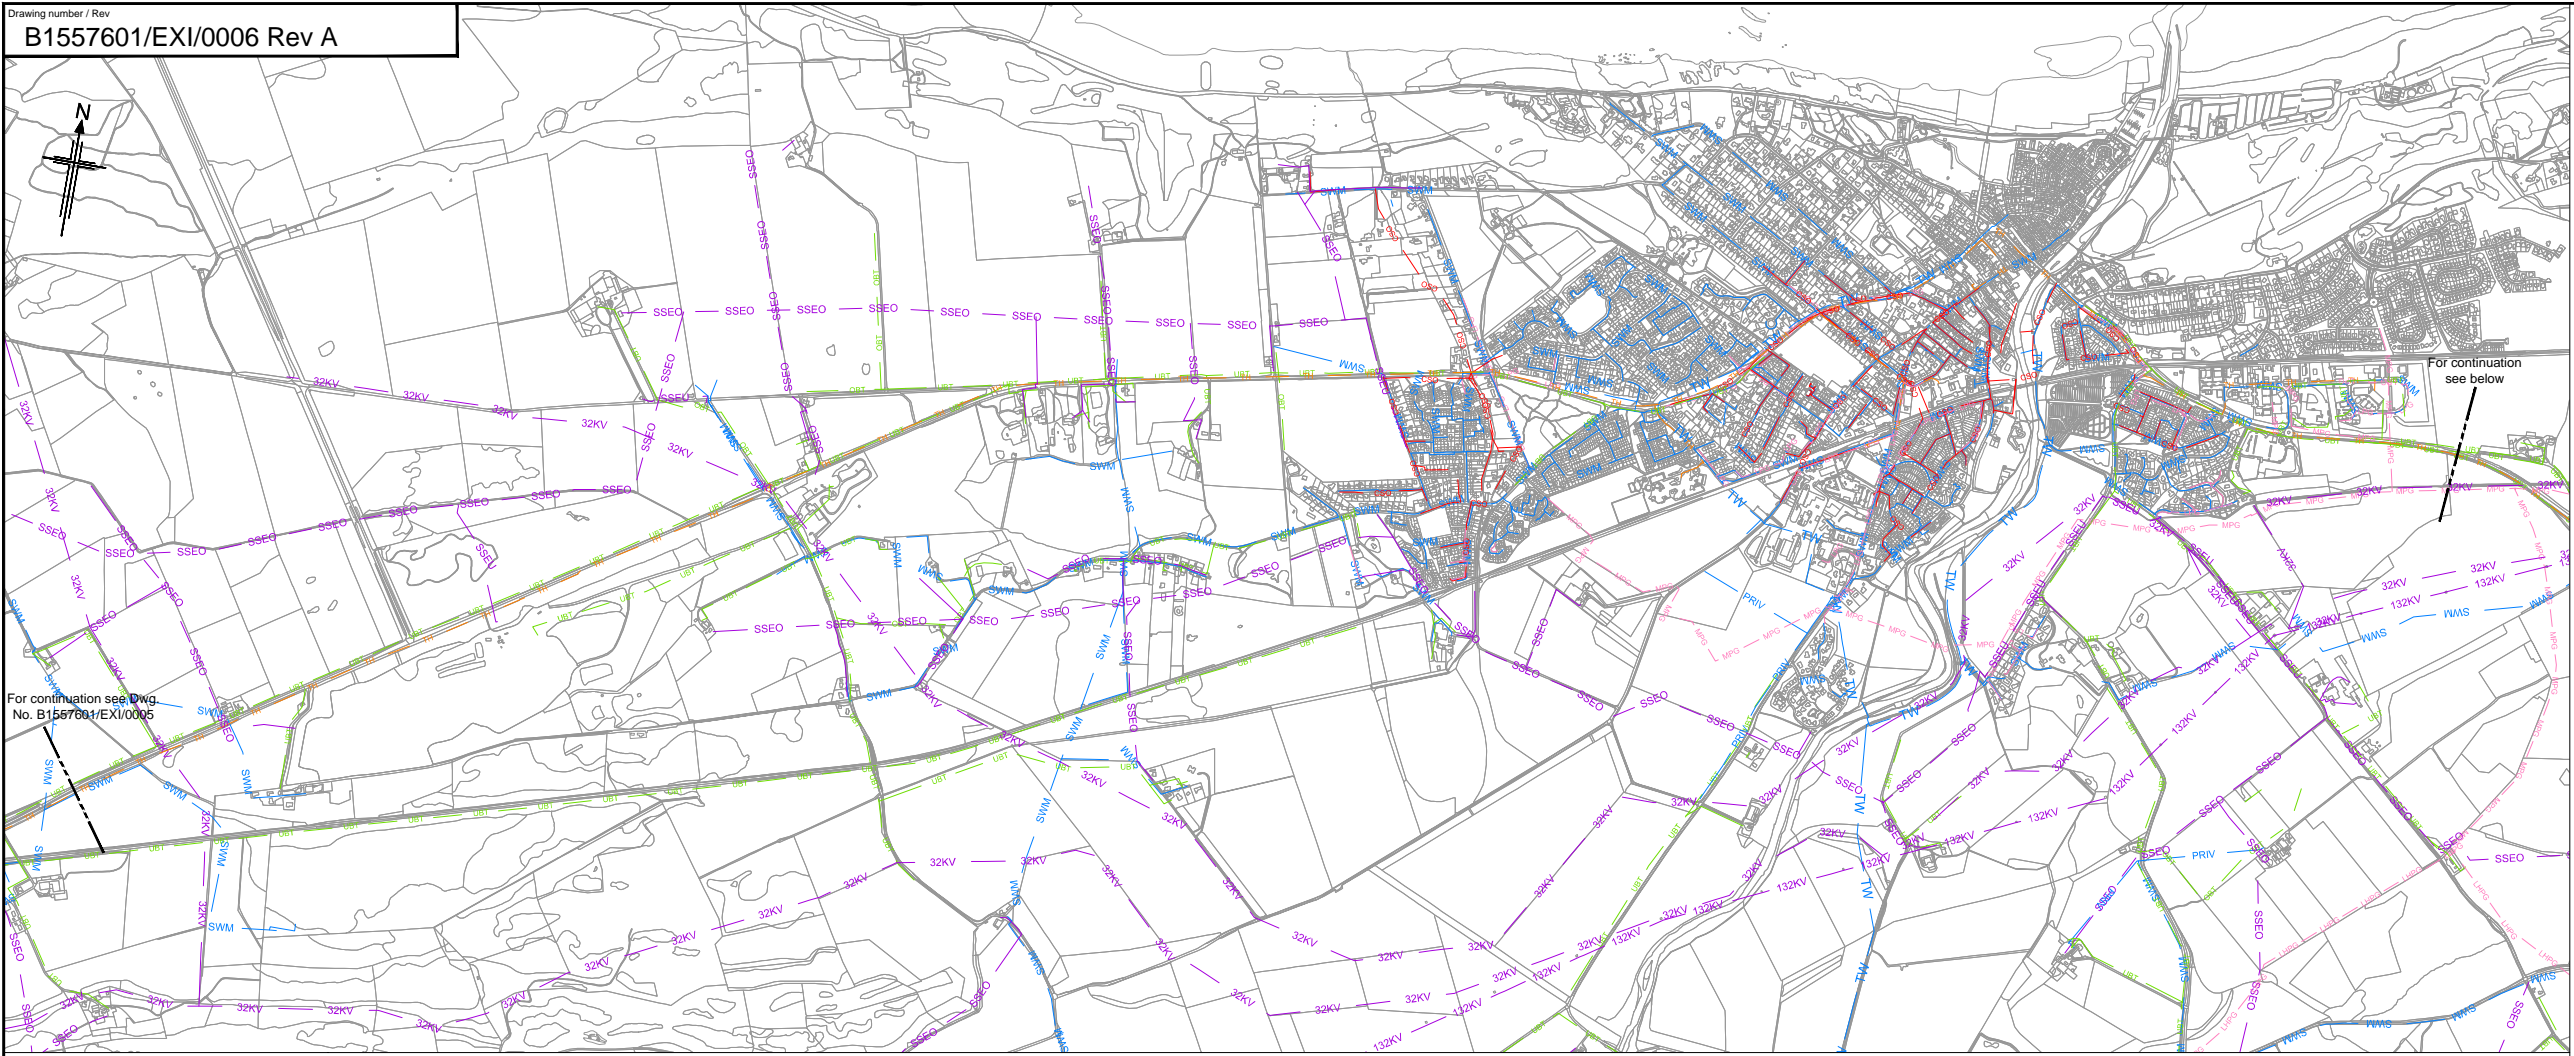

- Legend**
- OBT Overhead BT Cable
 - UBT Underground BT Cable
 - TH Thus Cable
 - LPG Low Pressure Gas Main
 - IPG Intermediate Pressure Gas Main
 - MPG Medium Pressure Gas Main
 - LHPG High Pressure Gas Main
 - CSO Combined Sewer Outfall
 - SWM Water Main
 - PRV Private Water Main
 - TW Trunk Water Main
 - SSEO Scottish and Southern Energy Overhead Cable
 - SSEU Scottish and Southern Energy Underground Cable
 - 32KV 32KV Overhead Electricity Cable
 - 132KV 132KV Overhead Electricity Cable

For continuation see Dwg No. B1557601/EXI/0005

For continuation see below

This OS Mastermap was obtained in March 2014 and is for illustration purposes only.

A	08/09/14	DMRB Stage 2 Report	DAD	CMM	GAH	EHB
Rev	Rev. Date	Purpose of revision	Drawn	Checked	Rev'd	Apprv'd

JACOBS
 95 Bothwell St, Glasgow, G2 7HX
 Tel: +44(0)141 243 8000 Fax: +44(0)141 226 3109
 www.jacobs.com



**DMRB STAGE 2
 GOLLANFIELD TO HARDMUIR
 KEY PUBLIC UTILITIES**

Drawing status: **PRELIMINARY**
 Scale: 1:12,500 @ A1 **DO NOT SCALE**

Jacobs No. B1557601
 Client no.
 Drawing number: **B1557601/EXI/0006**

Rev **A**
 This drawing is not to be used in whole or part other than for the intended purpose and project as defined on this drawing. Refer to the contract for full terms and conditions.

Reproduced by permission of Ordnance Survey on behalf of HMSO.
 © Crown copyright and database right 2014. All rights reserved.
 Ordnance Survey Licence number 100046668.