
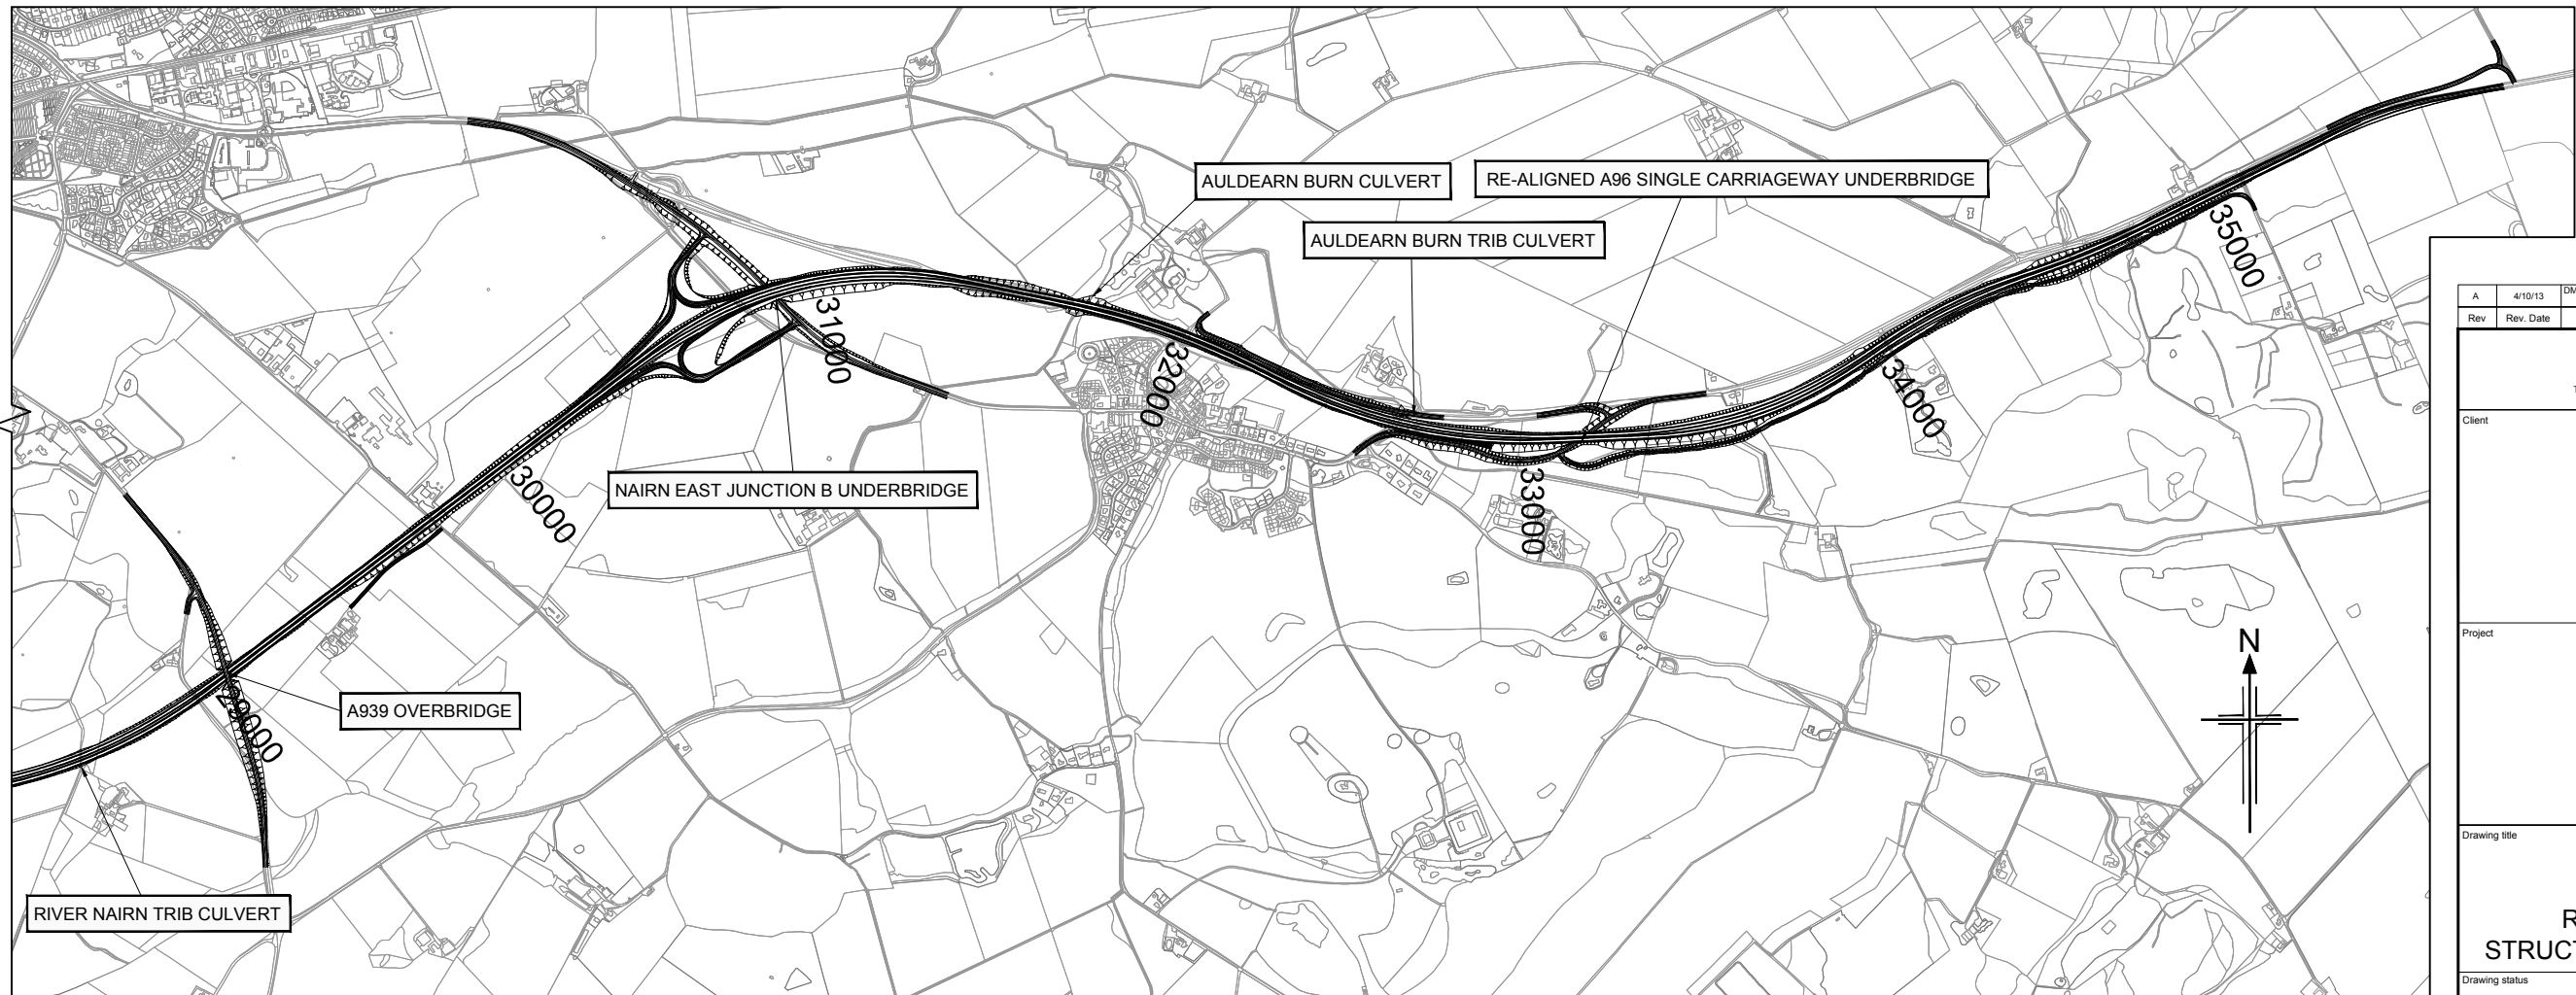


LOCATION PLAN
 SCALE 1:10000

A	4/10/13	DMRB Stage 2 Report	BA	JF	JF	JF
Rev	Rev. Date	Purpose of revision	Drawn	Checked	Rev'd	Apprv'd
 95 Bothwell St, Glasgow, G2 7HX Tel: +44(0)141 204 2511 Fax: +44(0)141 226 3109 www.jacobs.com						
Client						
Project						
Drawing title						
DMRB STAGE 2 NAIRN BYPASS ROUTE OPTION 2A STRUCTURES LOCATION PLAN						
Drawing status						
PRELIMINARY						
Scale		1:10,000 @ A1	DO NOT SCALE			
Jacobs No.		B1557601				
Client no.						
Drawing number		B1557601/SLP/2100	Rev		A	
This drawing is not to be used in whole or part other than for the intended purpose and project as defined on this drawing. Refer to the contract for full terms and conditions.						

This OS Mastermap was obtained in March 2014 and is for illustration purposes only.

Reproduced by permission of Ordnance Survey on behalf of HMSO.
 © Crown copyright and database right 2014. All rights reserved.
 Ordnance Survey Licence number 100046668.


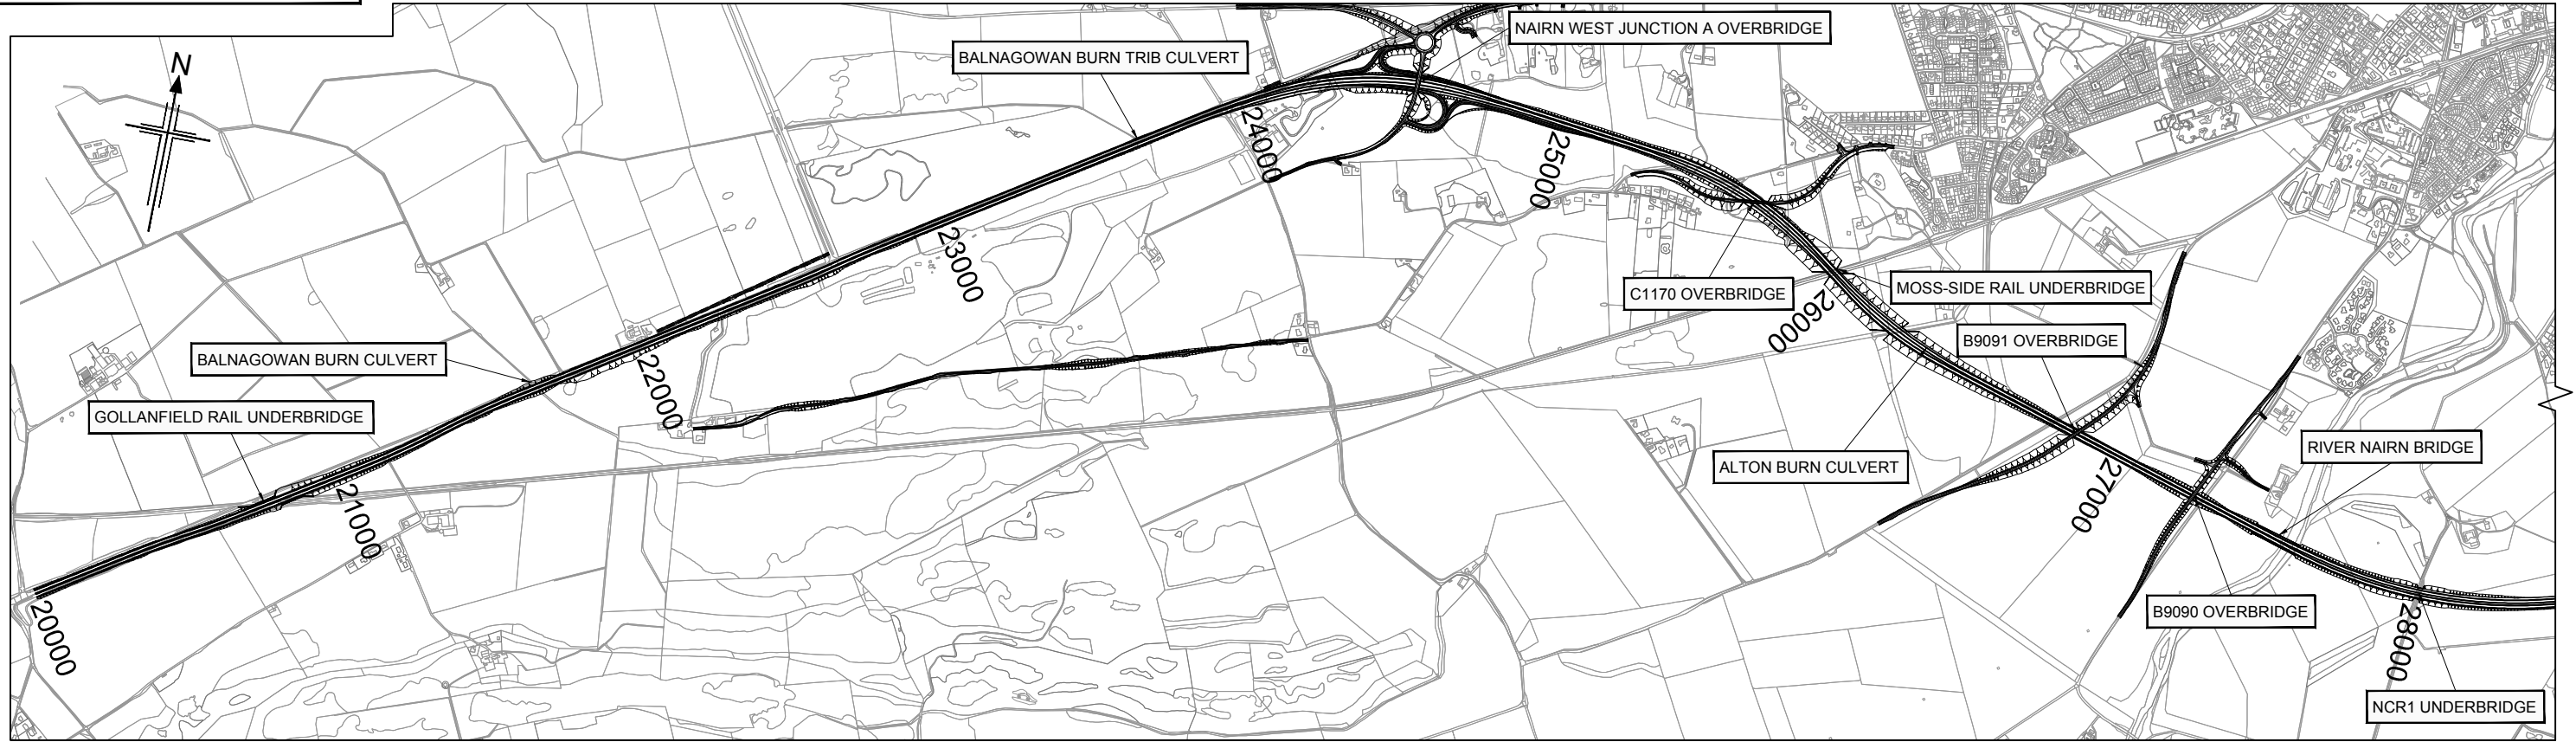


LOCATION PLAN
SCALE 1:10000

A	4/10/13	DMRB Stage 2 Report	BA	JF	JF	JF
Rev	Rev. Date	Purpose of revision	Drawn	Checked	Rev'd	Apprv'd
 95 Bothwell St, Glasgow, G2 7HX Tel: +44(0)141 204 2511 Fax: +44(0)141 226 3109 www.jacobs.com						
Client						
Project						
Drawing title						
DMRB STAGE 2 NAIRN BYPASS ROUTE OPTION 2B STRUCTURES LOCATION PLAN						
Drawing status						
PRELIMINARY						
Scale		1:10,000 @ A1	DO NOT SCALE			
Jacobs No.		B1557601				
Client no.						
Drawing number		B1557601/SLP/2200	Rev		A	
This drawing is not to be used in whole or part other than for the intended purpose and project as defined on this drawing. Refer to the contract for full terms and conditions.						

This OS Mastermap was obtained in March 2014 and is for illustration purposes only.

Reproduced by permission of Ordnance Survey on behalf of HMSO. © Crown copyright and database right 2014. All rights reserved. Ordnance Survey Licence number 100046668.

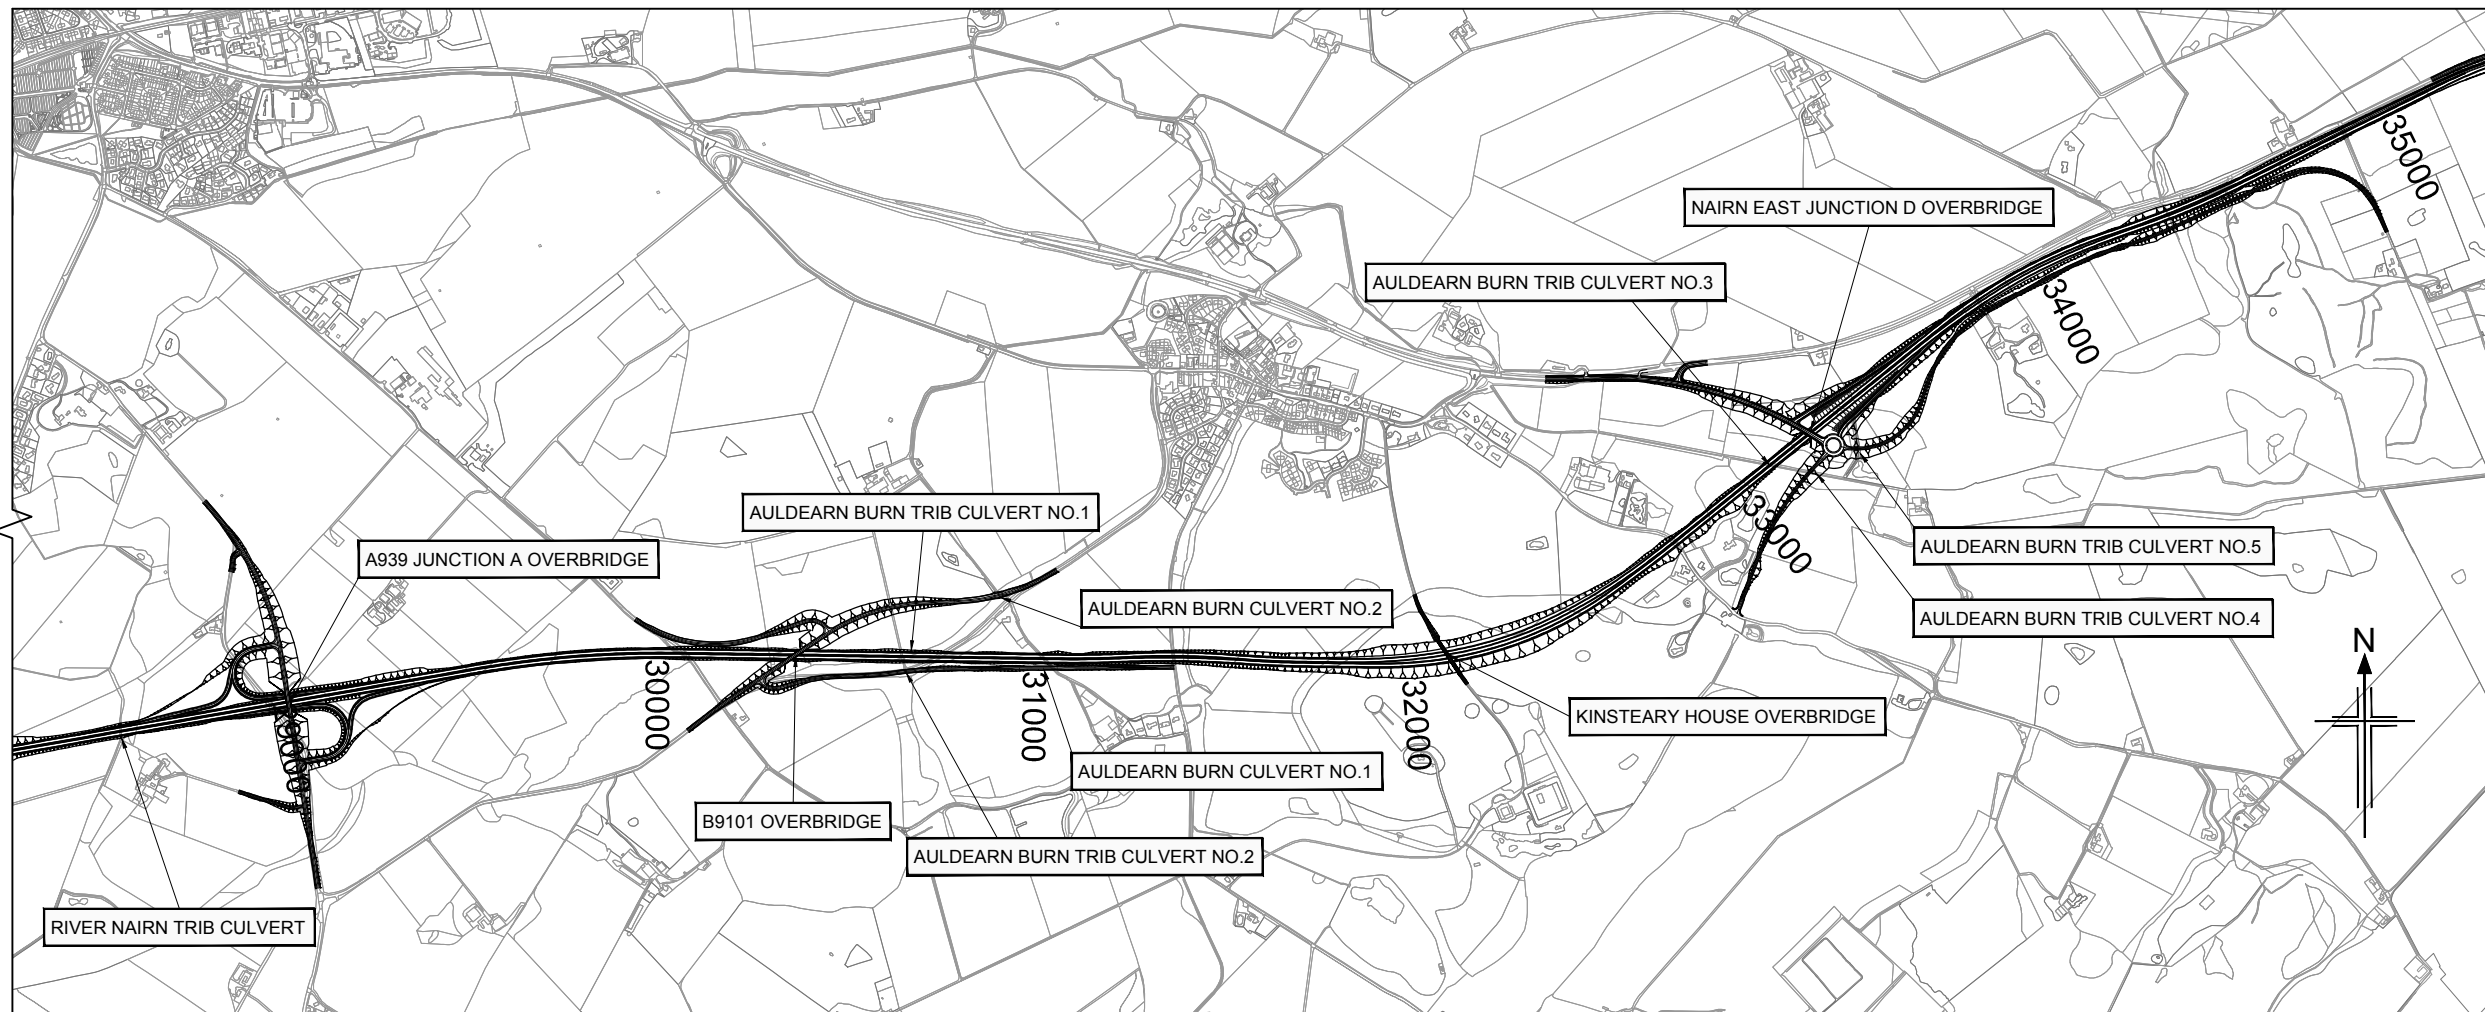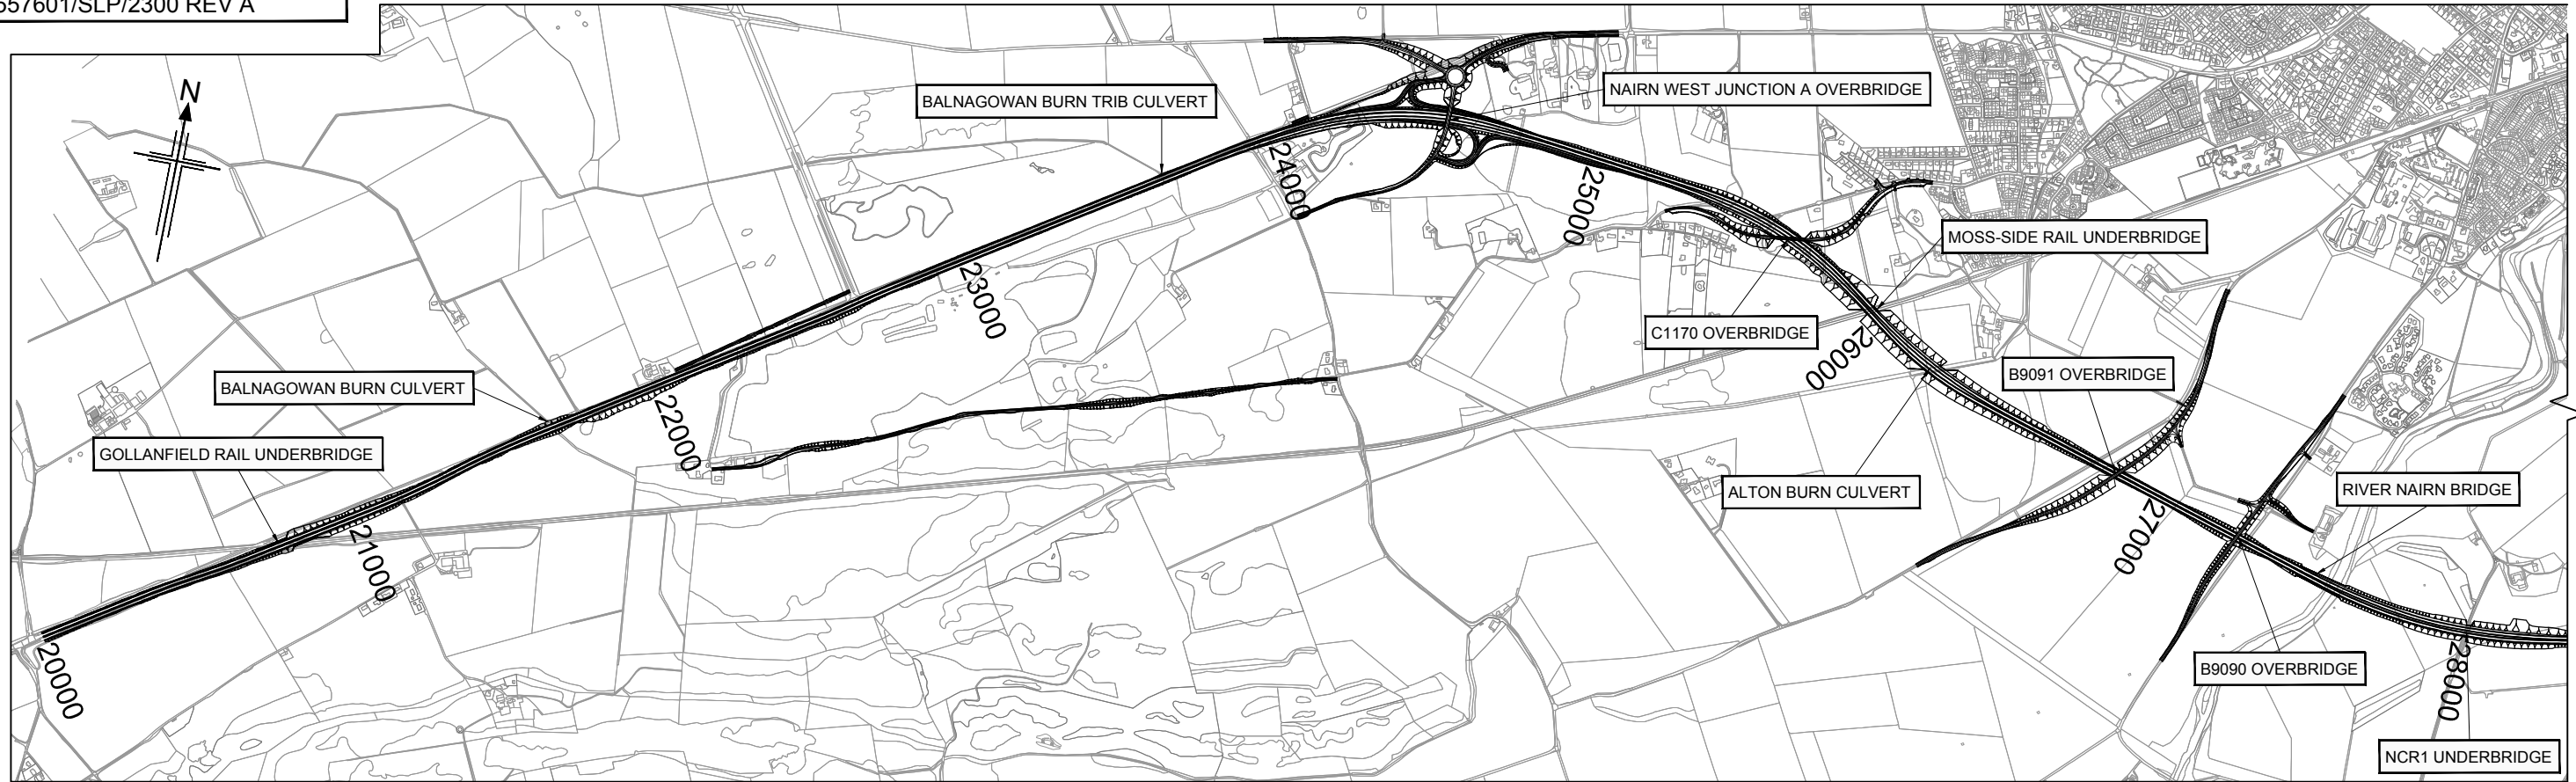

LOCATION PLAN
 SCALE 1:10000

Rev	Rev. Date	Purpose of revision	Drawn	Checked	Rev'd	Apprv'd
A	4/10/13	DMRB Stage 2 Report	BA	JF	JF	JF

JACOBS
 95 Bothwell St, Glasgow, G2 7HX
 Tel: +44(0)141 204 2511 Fax: +44(0)141 226 3109
 www.jacobs.com



**DMRB STAGE 2
 NAIRN BYPASS
 ROUTE OPTION 2C
 STRUCTURES LOCATION PLAN**

Drawing status: **PRELIMINARY**

Scale: 1:10,000 @ A1 **DO NOT SCALE**

Jacobs No. B1557601

Client no.



Drawing number: **B1557601/SLP/2300**

Rev: **A**

This drawing is not to be used in whole or part other than for the intended purpose and project as defined on this drawing. Refer to the contract for full terms and conditions.

Reproduced by permission of Ordnance Survey on behalf of HMSO.
 © Crown copyright and database right 2014. All rights reserved.
 Ordnance Survey Licence number 100046668.

This OS Mastermap was obtained in March 2014 and is for illustration purposes only.

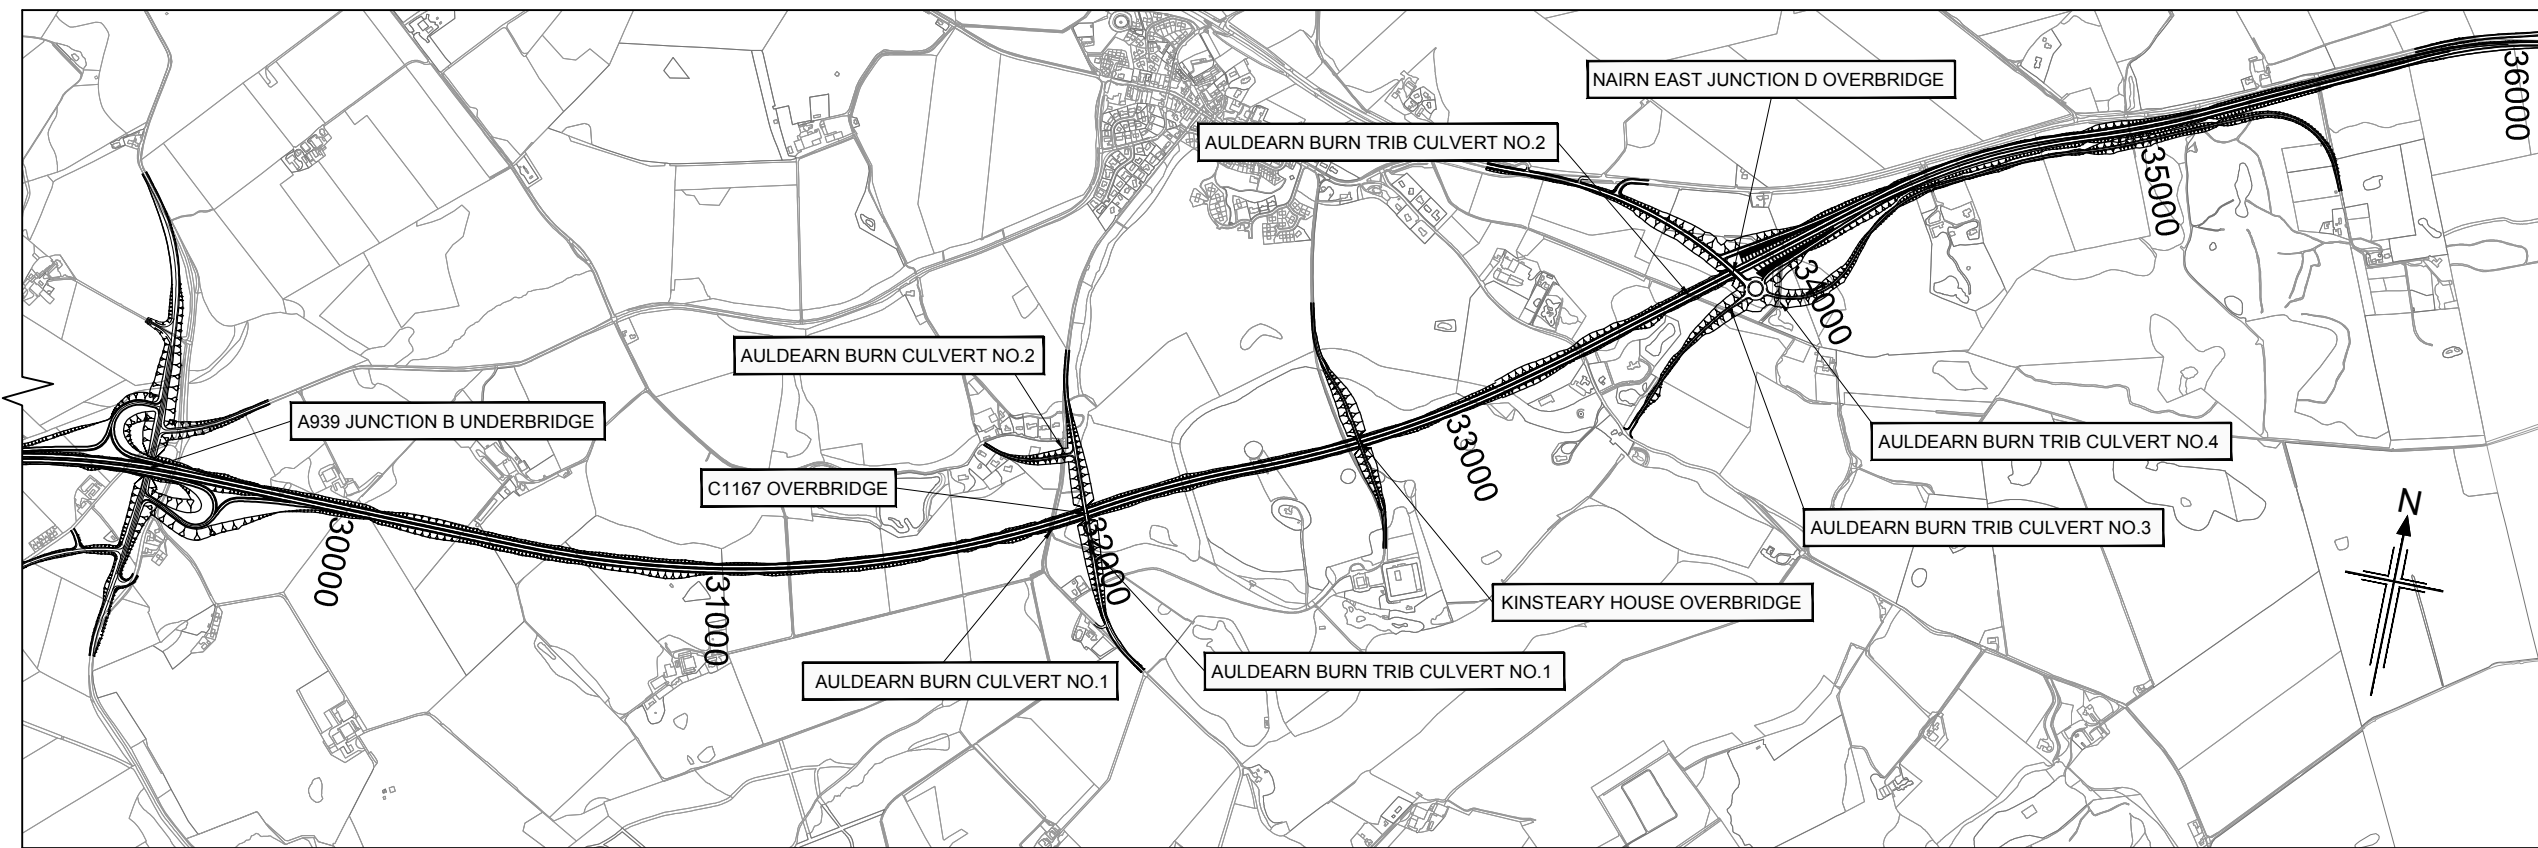
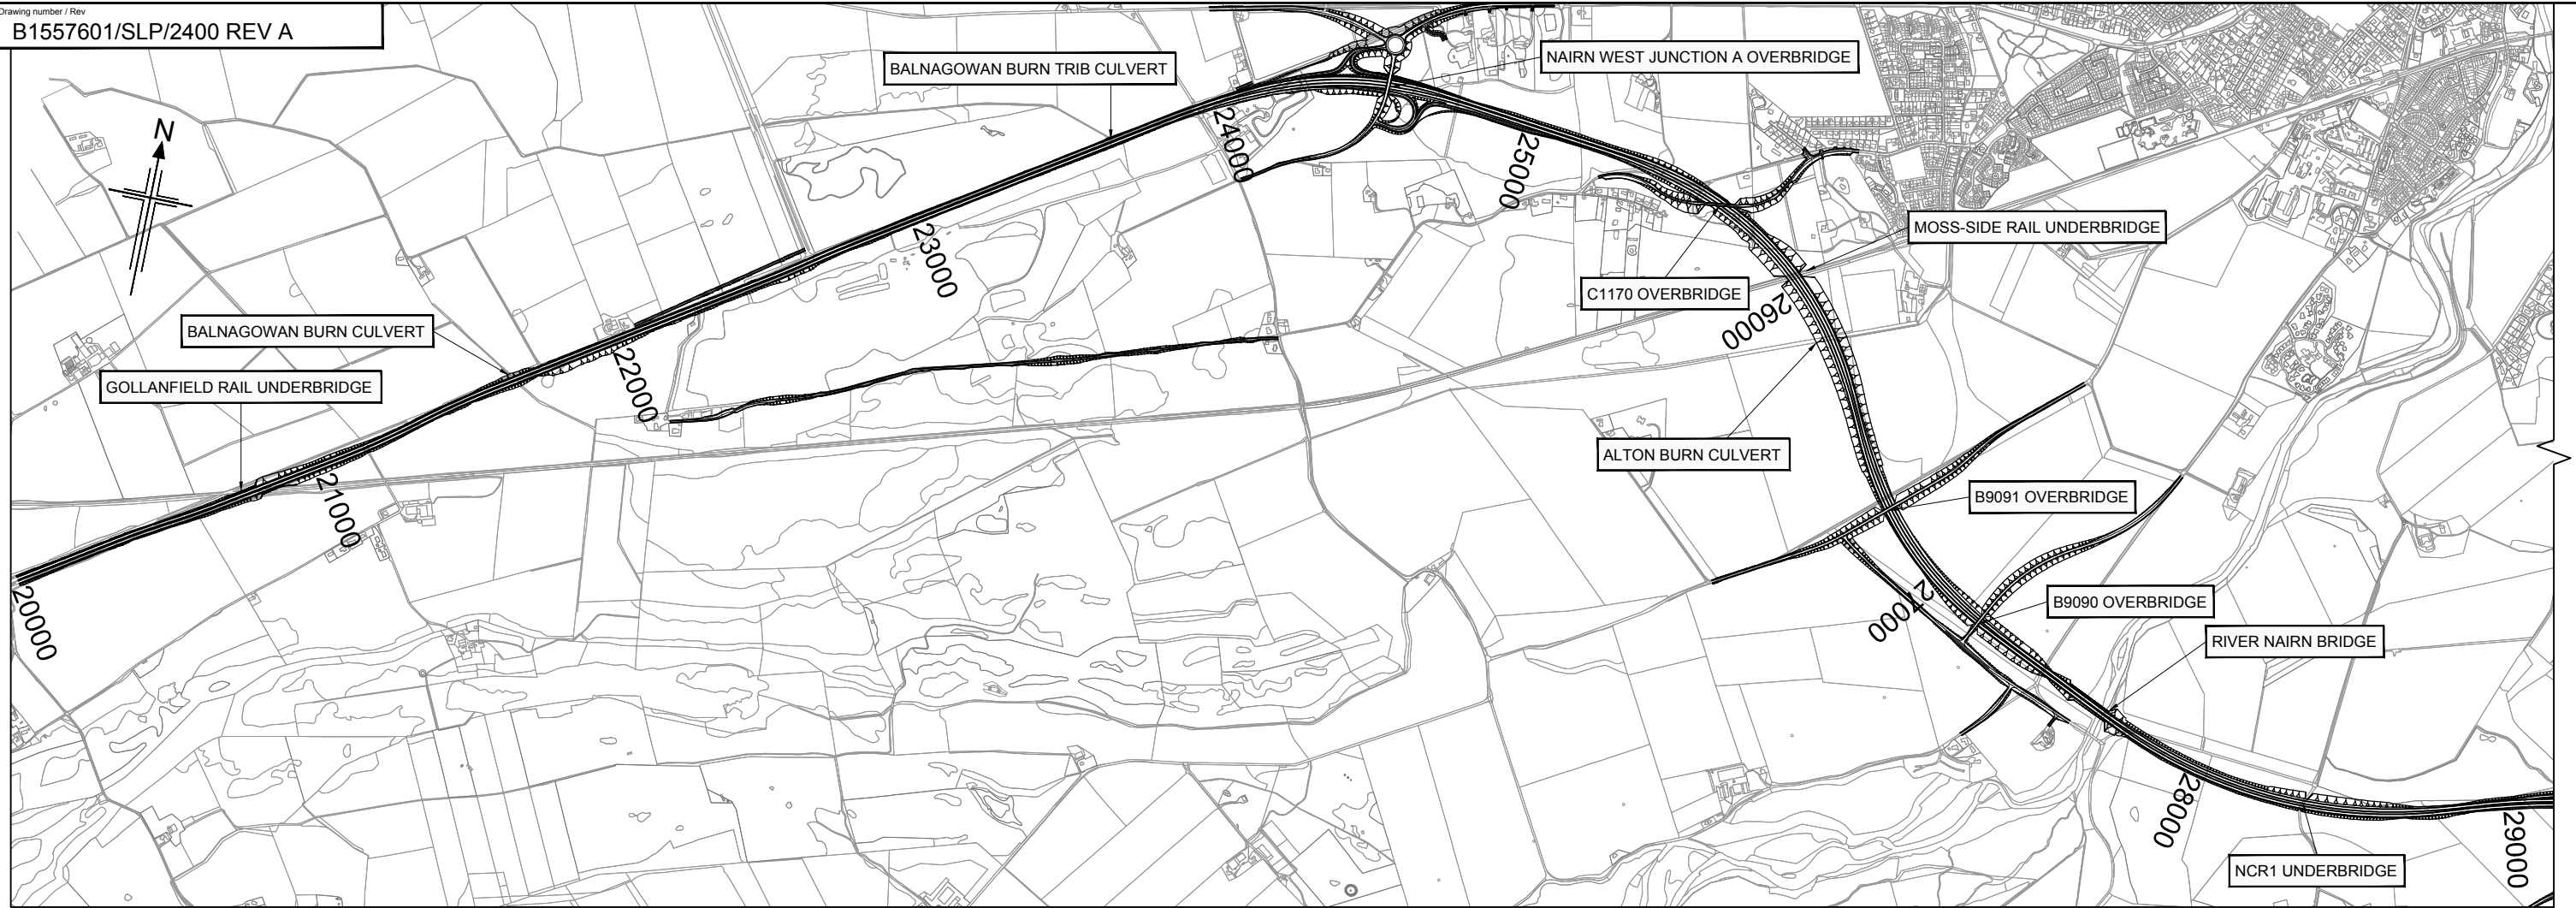


LOCATION PLAN
 SCALE 1:10000

This OS Mastermap was obtained in March 2014 and is for illustration purposes only.

Reproduced by permission of Ordnance Survey on behalf of HMSO.
 © Crown copyright and database right 2014. All rights reserved.
 Ordnance Survey Licence number 100046668.

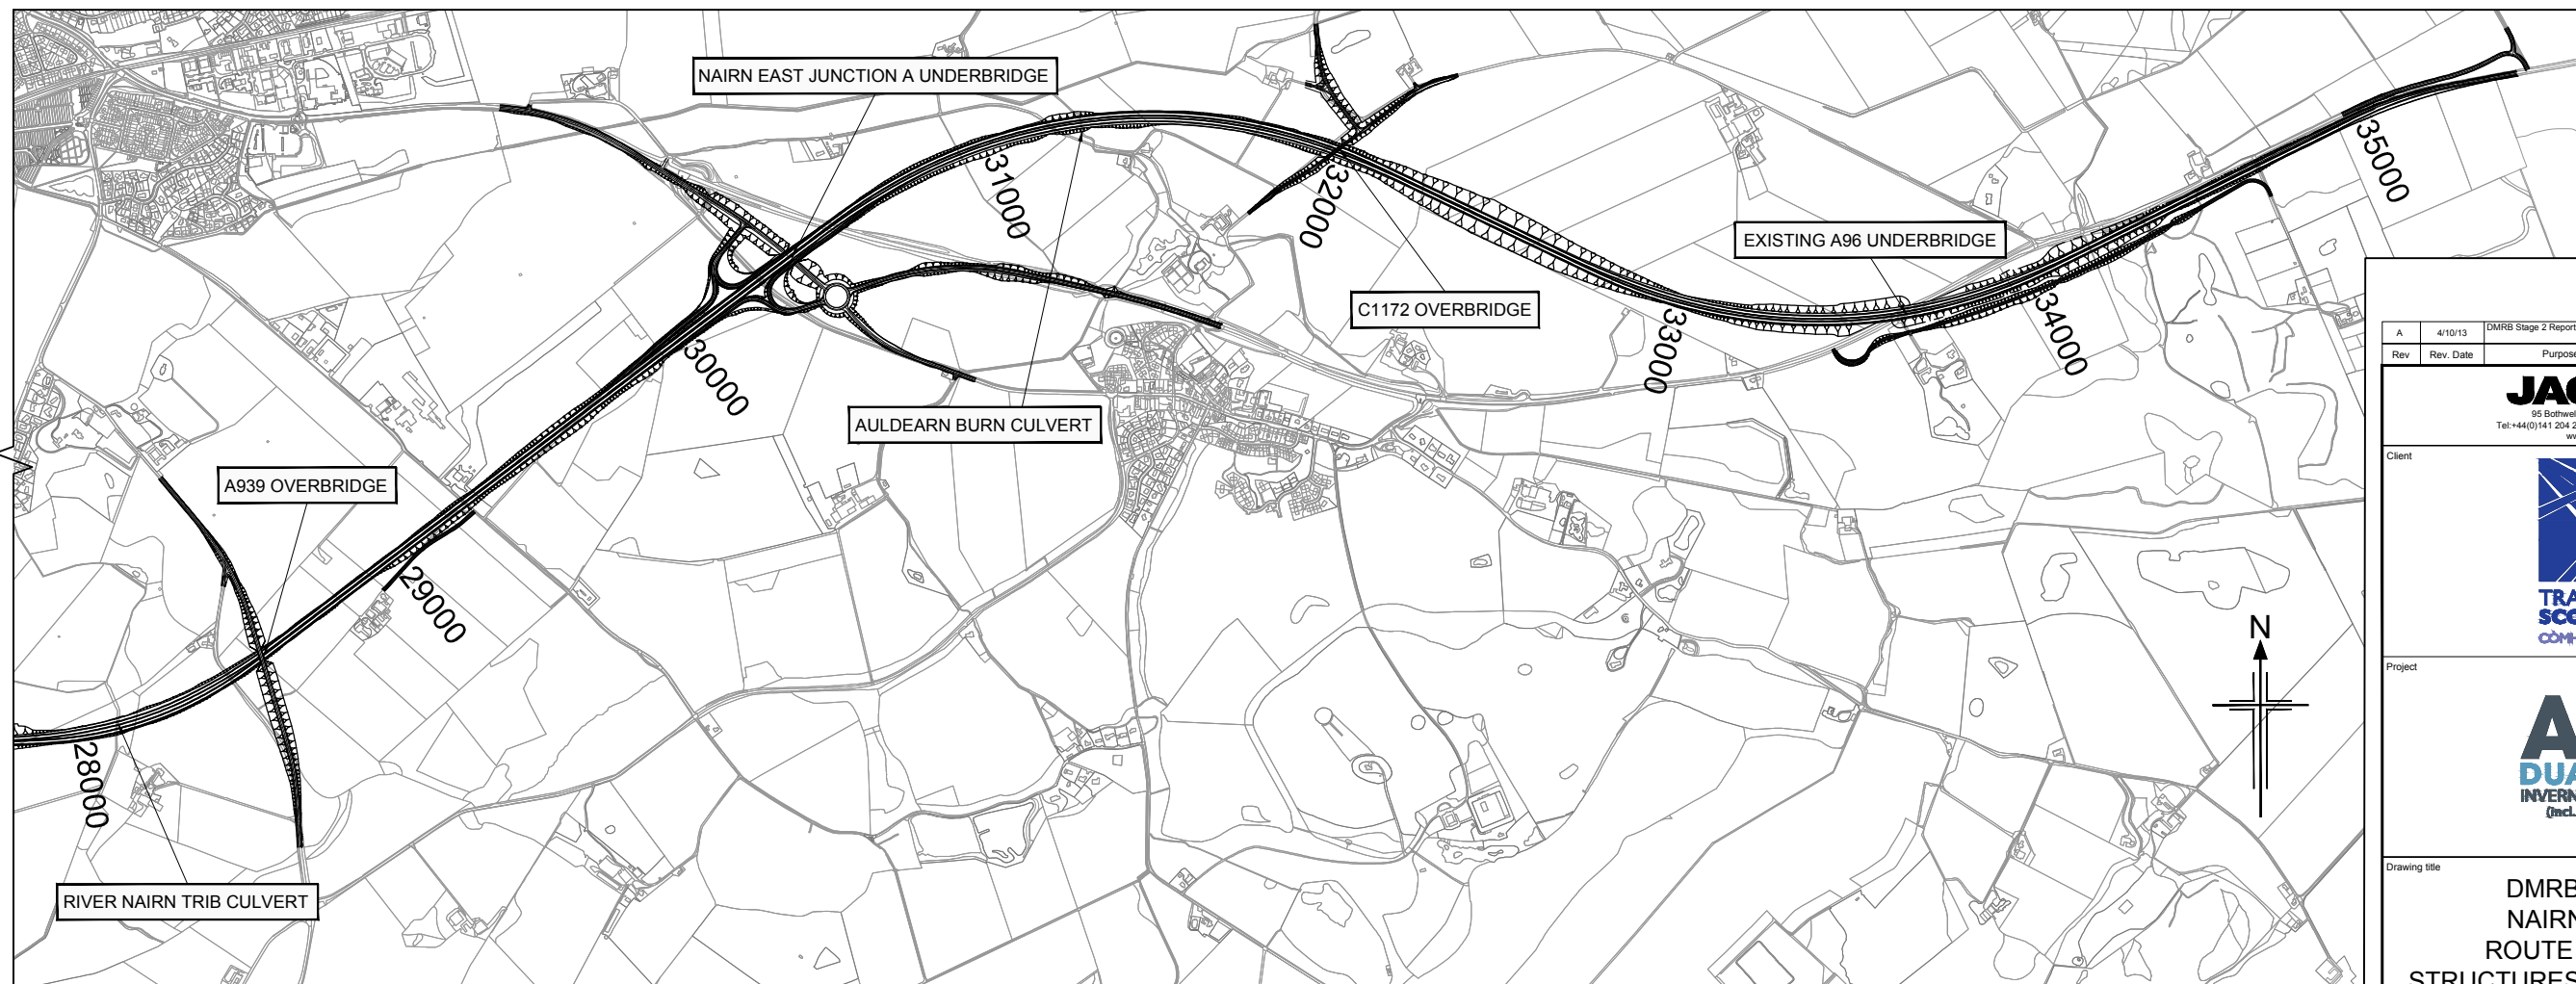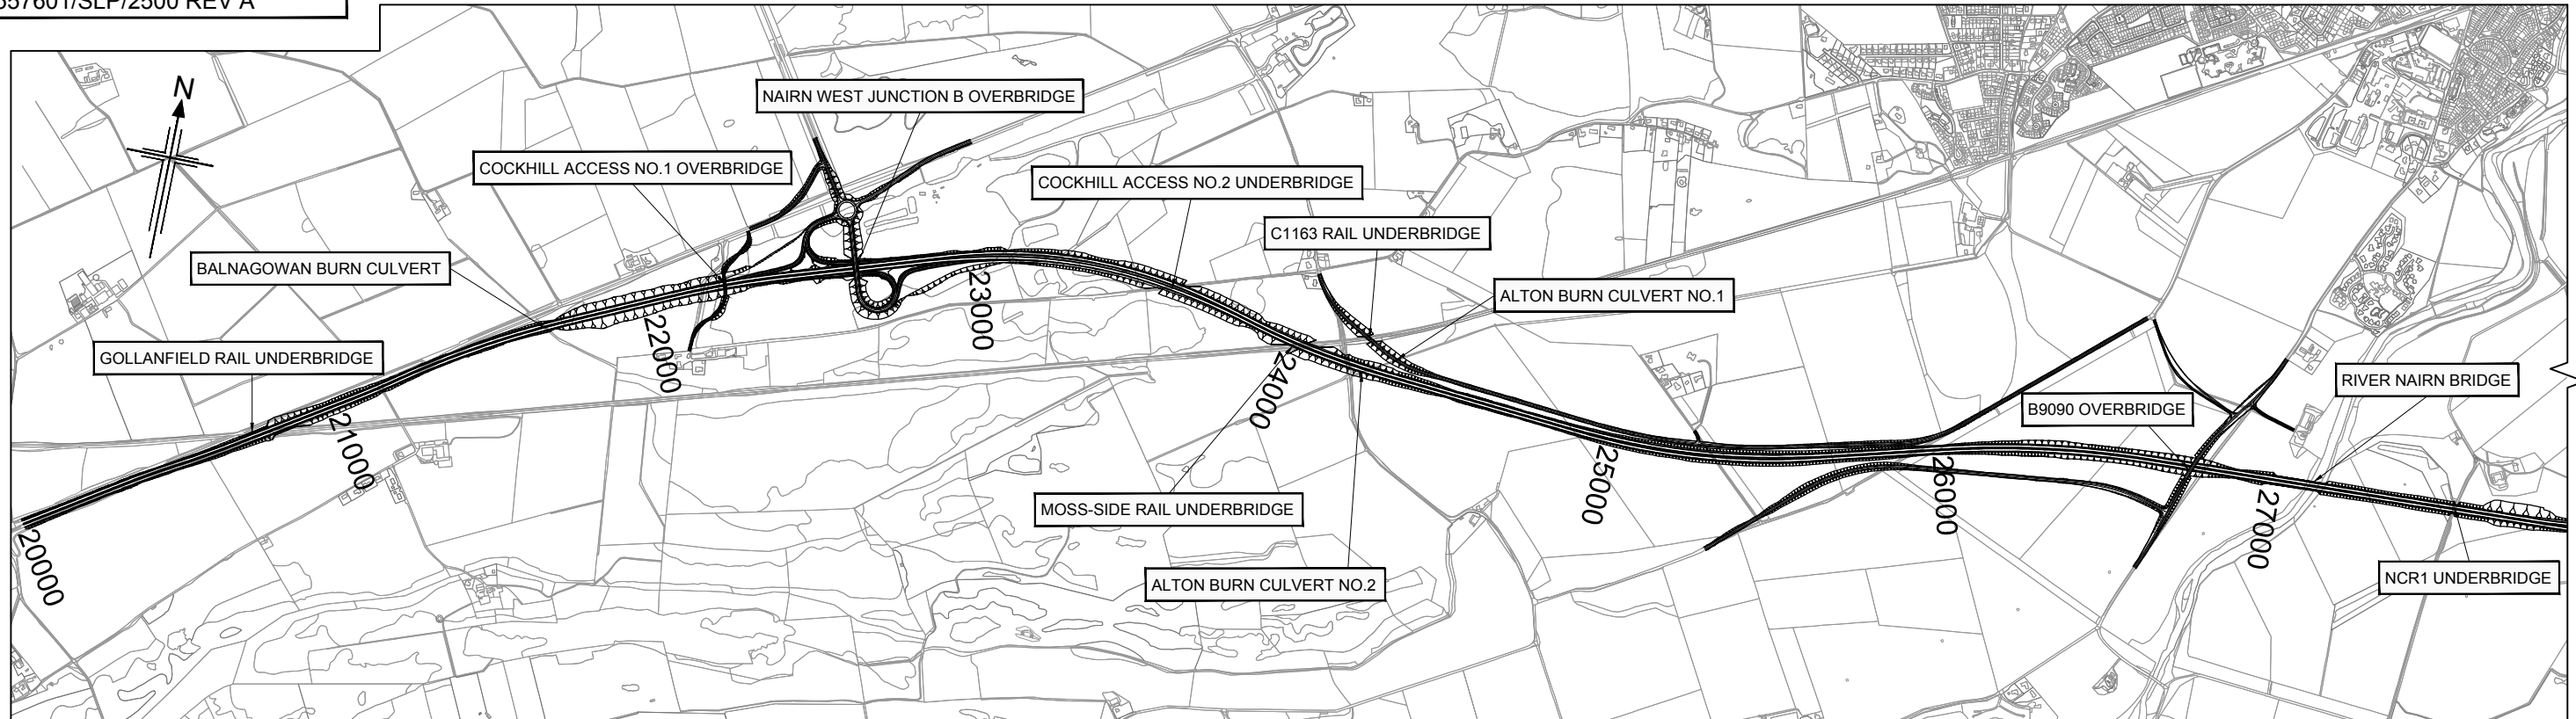


A	4/10/13	DMRB Stage 2 Report	BA	JF	JF	JF
Rev	Rev. Date	Purpose of revision	Drawn	Checked	Rev'd	Apprv'd
 95 Bothwell St, Glasgow, G2 7HX Tel: +44(0)141 204 2511 Fax: +44(0)141 226 3109 www.jacobs.com						
Client			 TRANSPORT SCOTLAND COMHAIL ALBA			
Project			 A96 DUALLING INVERNESS TO NAIRN (incl. Nairn Bypass)			
Drawing title						
DMRB STAGE 2 NAIRN BYPASS ROUTE OPTION 2D STRUCTURES LOCATION PLAN						
Drawing status						
PRELIMINARY						
Scale		1:10,000 @ A1	DO NOT SCALE			
Jacobs No.		B1557601				
Client no.						
Drawing number		B1557601/SLP/2400	Rev		A	
This drawing is not to be used in whole or part other than for the intended purpose and project as defined on this drawing. Refer to the contract for full terms and conditions.						





LOCATION PLAN
 SCALE 1:10000

This OS Mastermap was obtained in March 2014 and is for illustration purposes only.

Reproduced by permission of Ordnance Survey on behalf of HMSO.
 © Crown copyright and database right 2014. All rights reserved.
 Ordnance Survey Licence number 100046668.



A	4/10/13	DMRB Stage 2 Report	BA	JF	JF	JF
Rev	Rev. Date	Purpose of revision	Drawn	Checked	Rev'd	Appr'd
 95 Bothwell St, Glasgow, G2 7HX Tel: +44(0)141 204 2511 Fax: +44(0)141 226 3109 www.jacobs.com						
Client						
Project						
Drawing title						
DMRB STAGE 2 NAIRN BYPASS ROUTE OPTION 2E STRUCTURES LOCATION PLAN						
Drawing status						
PRELIMINARY						
Scale		1:10,000 @ A1	DO NOT SCALE			
Jacobs No.		B1557601				
Client no.						
Drawing number		B1557601/SLP/2500	Rev		A	
This drawing is not to be used in whole or part other than for the intended purpose and project as defined on this drawing. Refer to the contract for full terms and conditions.						

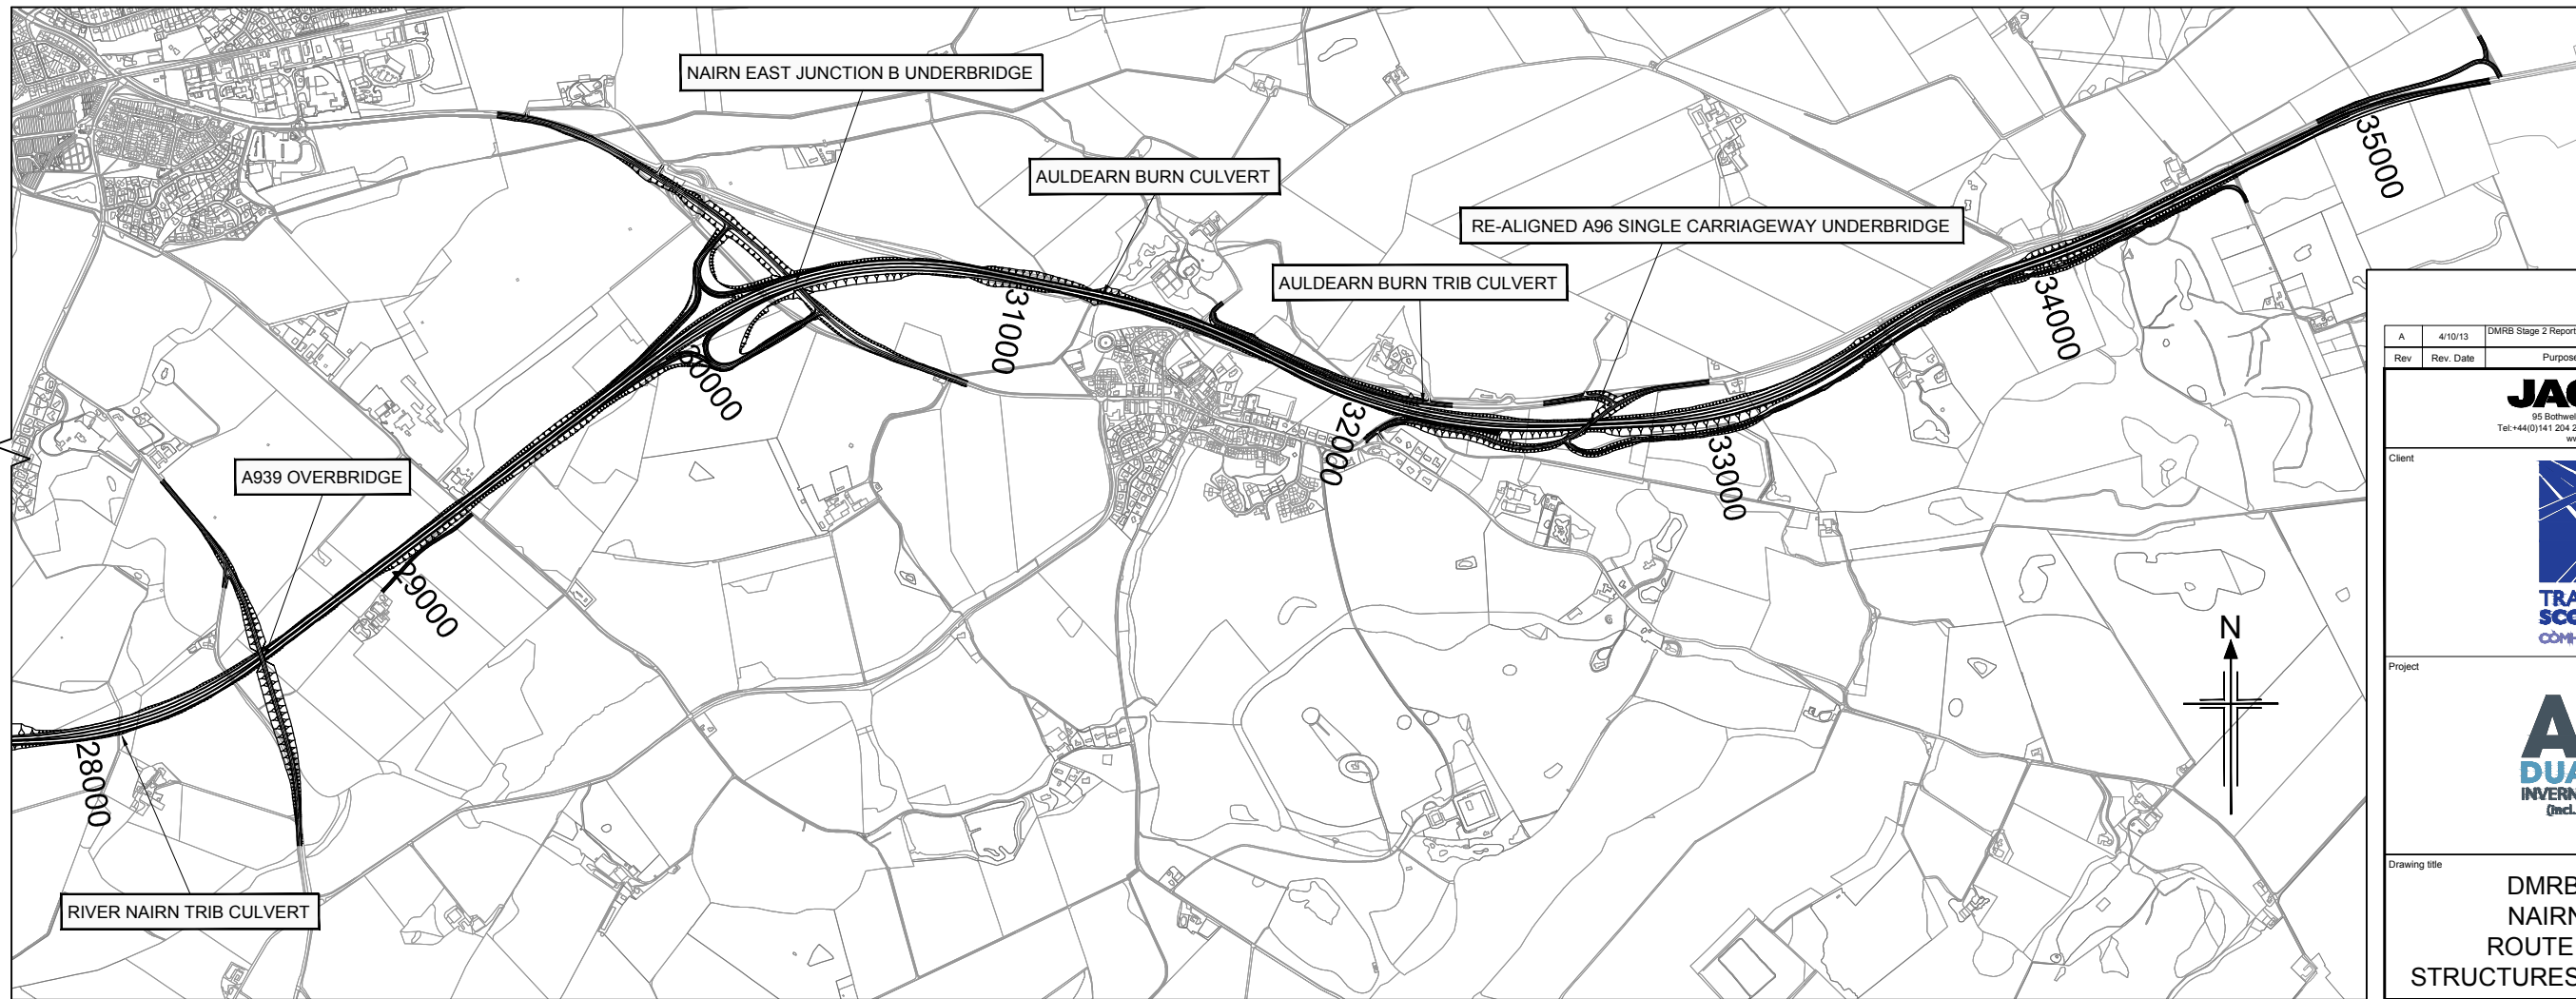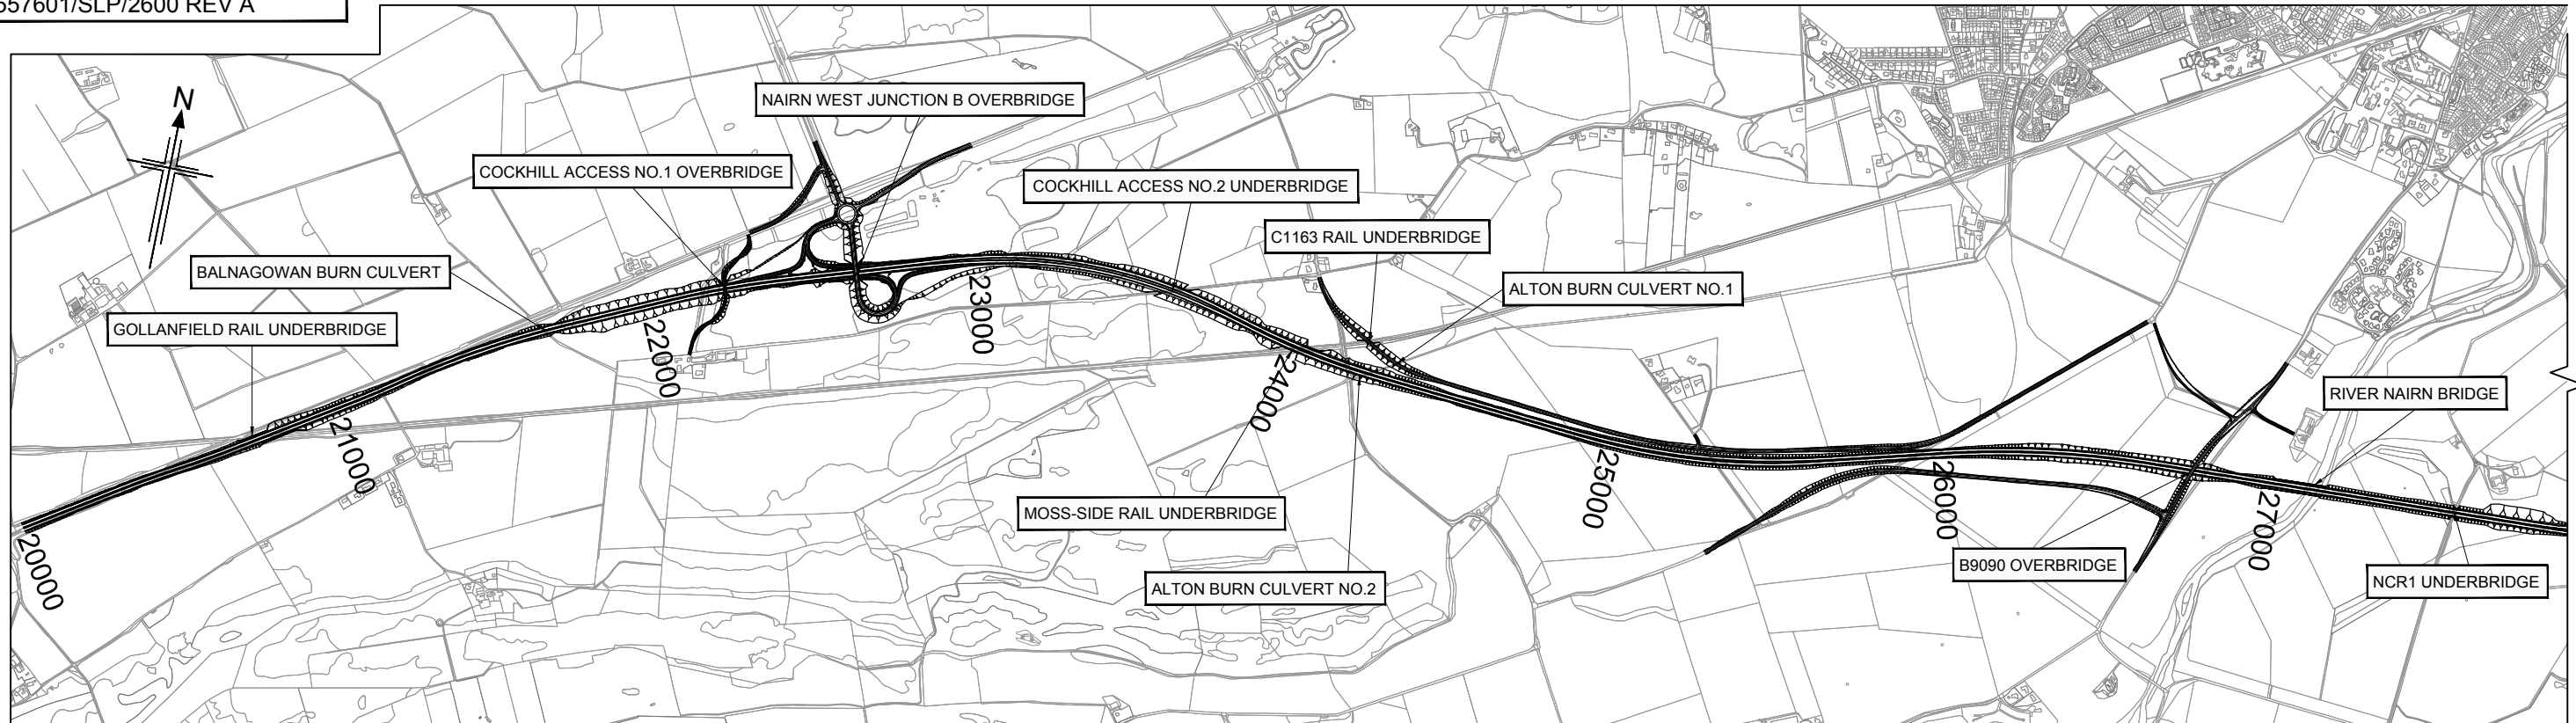

LOCATION PLAN
 SCALE 1:10000

A	4/10/13	DMRB Stage 2 Report	BA	JF	JF	JF
Rev	Rev. Date	Purpose of revision	Drawn	Checked	Rev'd	Appr'd
 95 Bothwell St, Glasgow, G2 7HX Tel: +44(0)141 204 2511 Fax: +44(0)141 226 3109 www.jacobs.com						
Client			 TRANSPORT SCOTLAND COMHAIL ALBA			
Project			 A96 DUALLING INVERNESS TO NAIRN (incl. Nairn Bypass)			
Drawing title						
DMRB STAGE 2 NAIRN BYPASS ROUTE OPTION 2F STRUCTURES LOCATION PLAN						
Drawing status						
PRELIMINARY						
Scale		1:10,000 @ A1	DO NOT SCALE			
Jacobs No.		B1557601				
Client no.						
Drawing number		B1557601/SLP/2600	Rev		A	
This drawing is not to be used in whole or part other than for the intended purpose and project as defined on this drawing. Refer to the contract for full terms and conditions.						

This OS Mastermap was obtained in March 2014 and is for illustration purposes only.

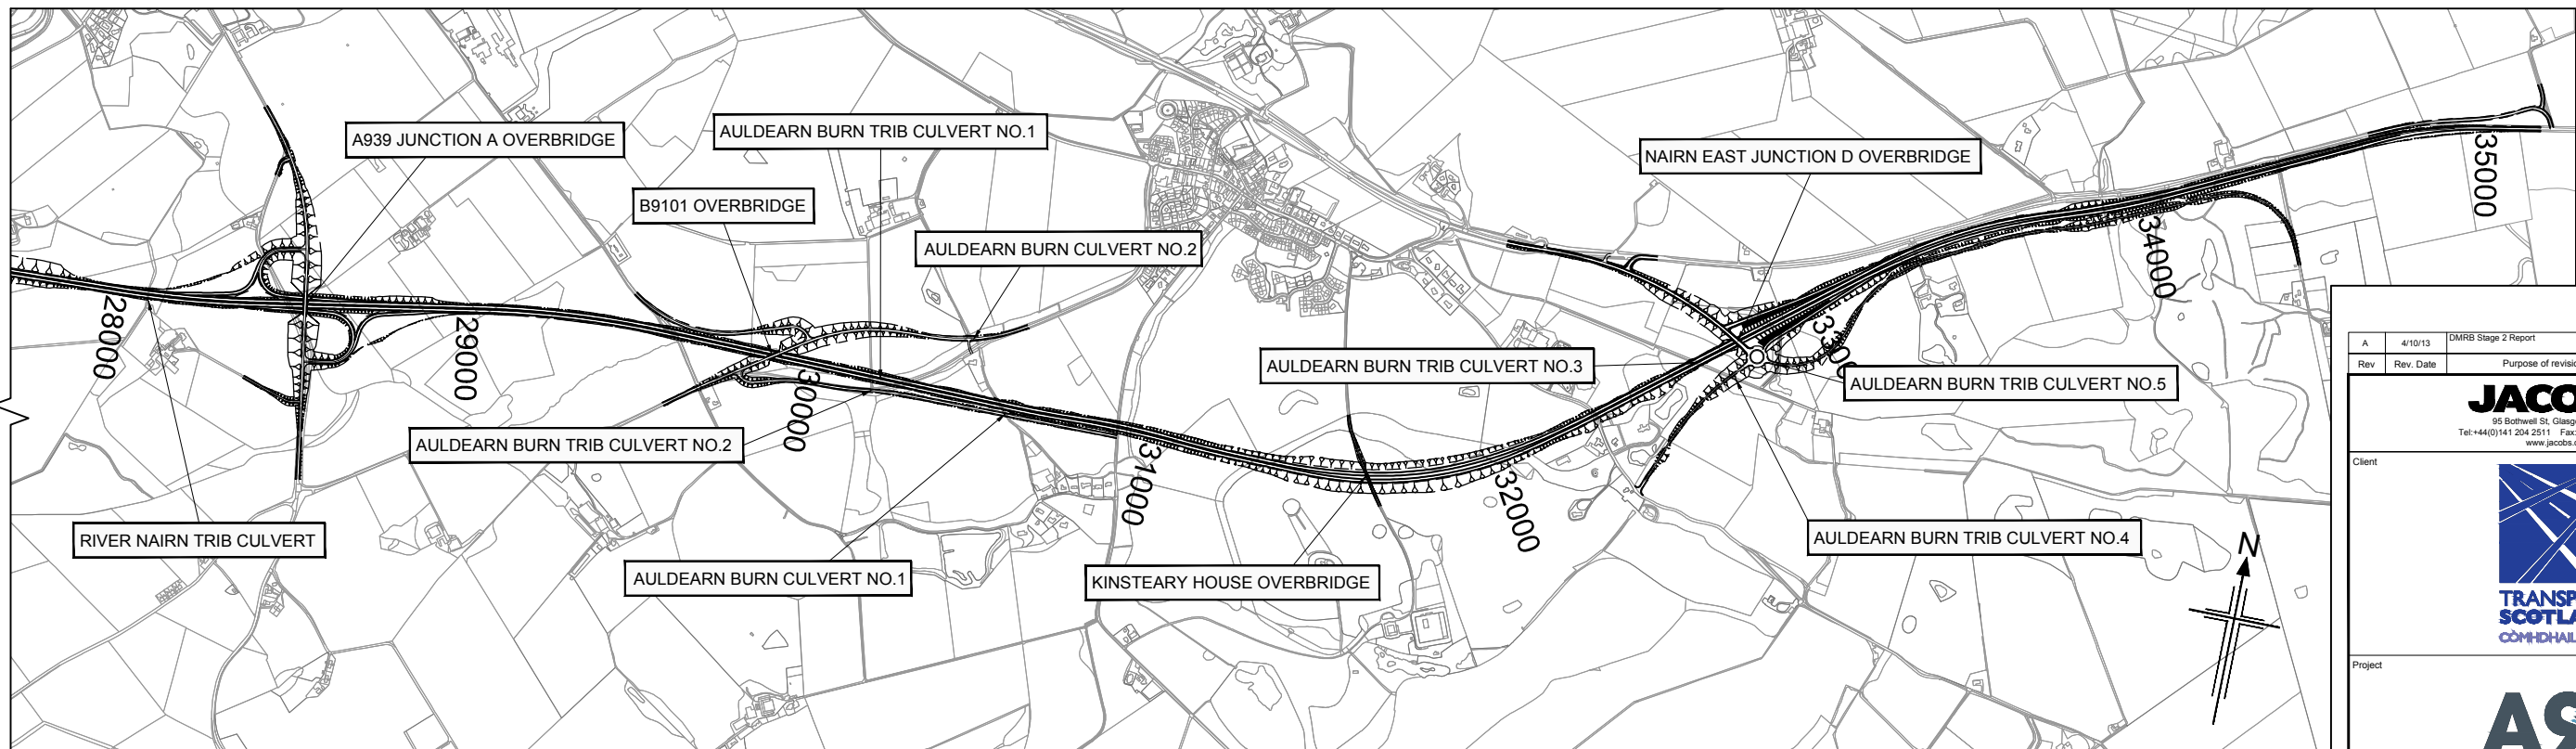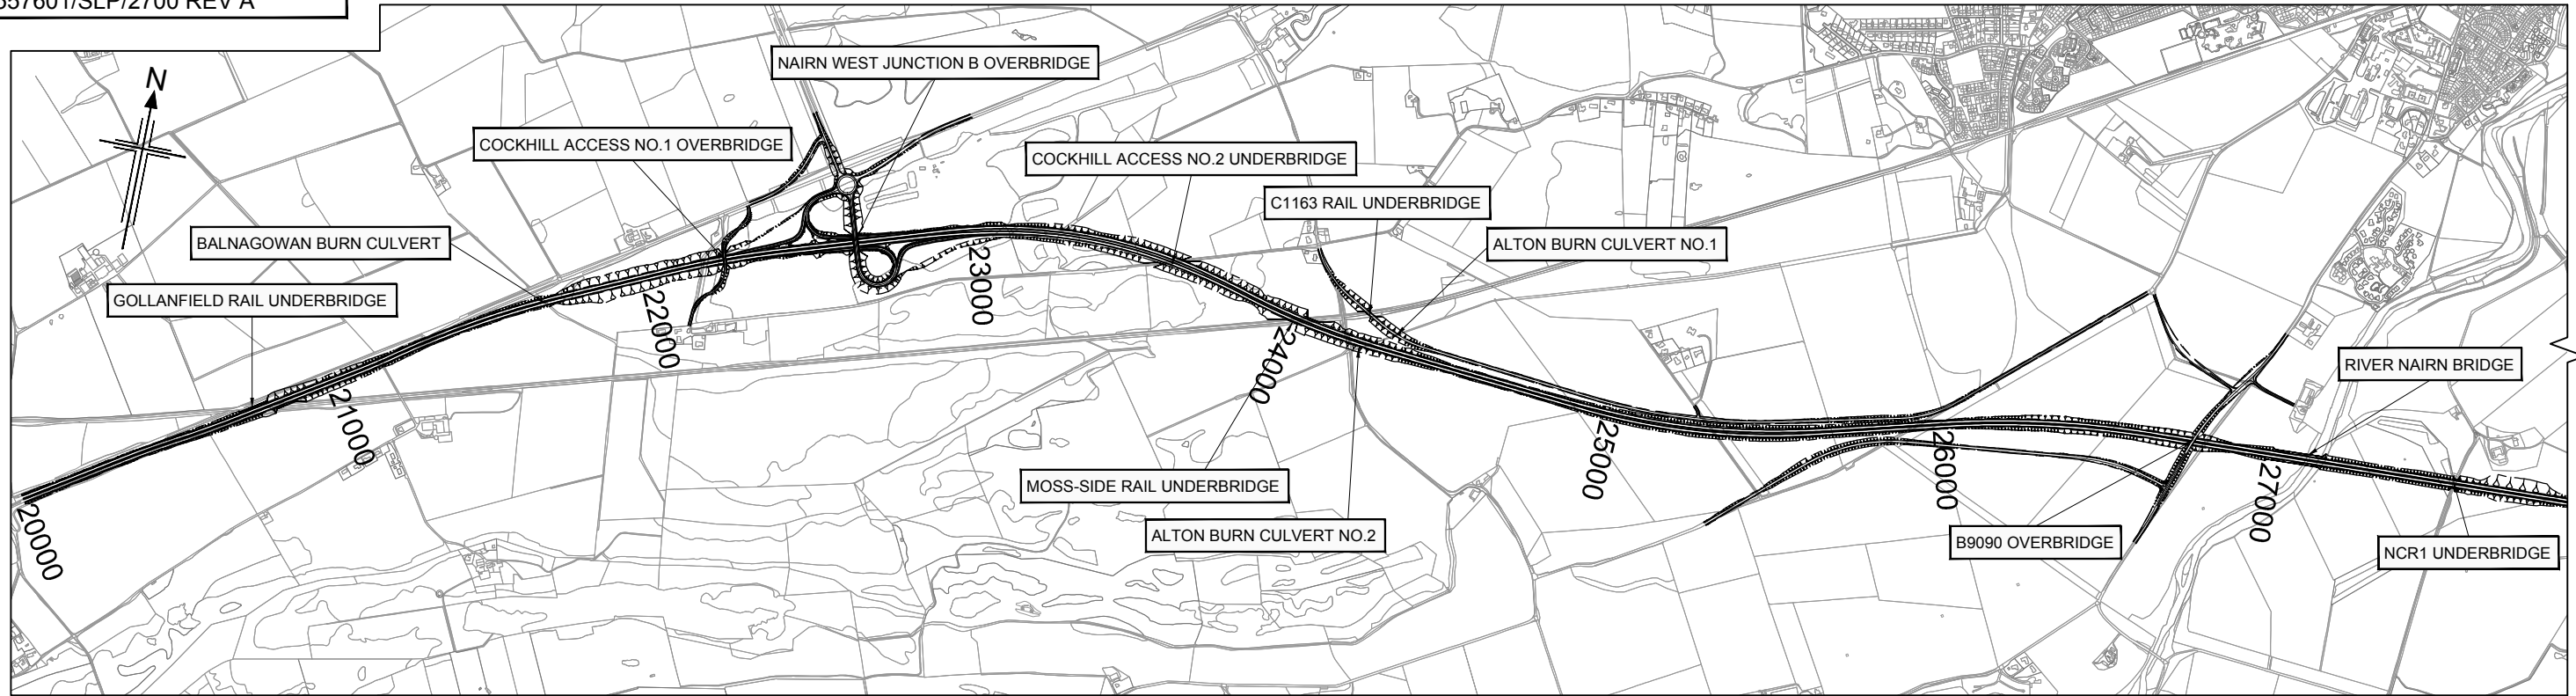

LOCATION PLAN
 SCALE 1:10000

A	4/10/13	DMRB Stage 2 Report	BA	JF	JF	JF
Rev	Rev. Date	Purpose of revision	Drawn	Checked	Rev'd	Appr'd

JACOBS
 95 Bothwell St, Glasgow, G2 7HX
 Tel: +44(0)141 204 2511 Fax: +44(0)141 226 3109
 www.jacobs.com



Drawing title
**DMRB STAGE 2
 NAIRN BYPASS
 ROUTE OPTION 2G
 STRUCTURES LOCATION PLAN**

Drawing status
PRELIMINARY

Scale
 1:10,000 @ A1 **DO NOT SCALE**

Jacobs No.
 B1557601



Client no.

Drawing number
B1557601/SLP/2700

Rev
A

This drawing is not to be used in whole or part other than for the intended purpose and project as defined on this drawing. Refer to the contract for full terms and conditions.

This OS Mastermap was obtained in March 2014 and is for illustration purposes only.

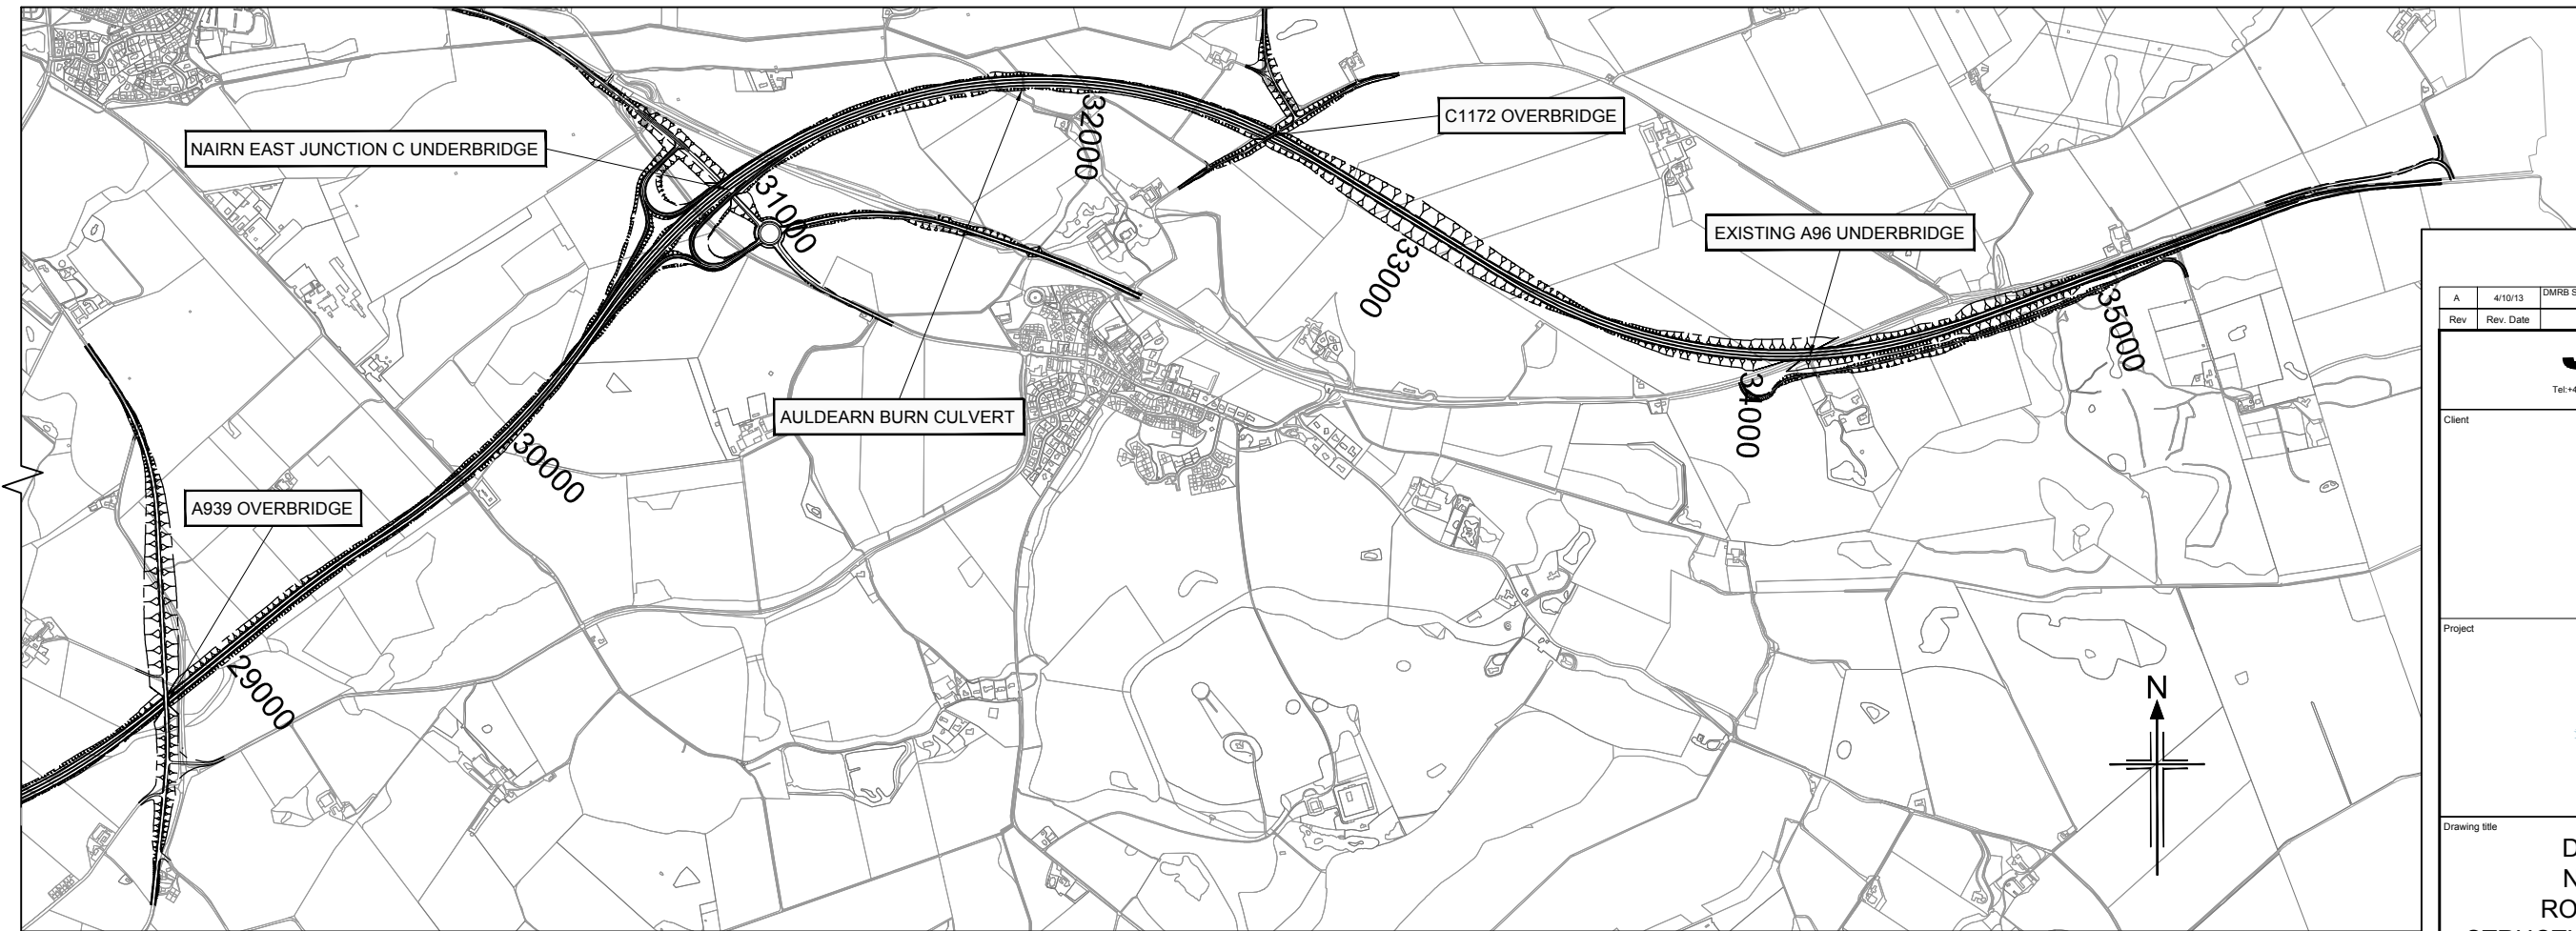
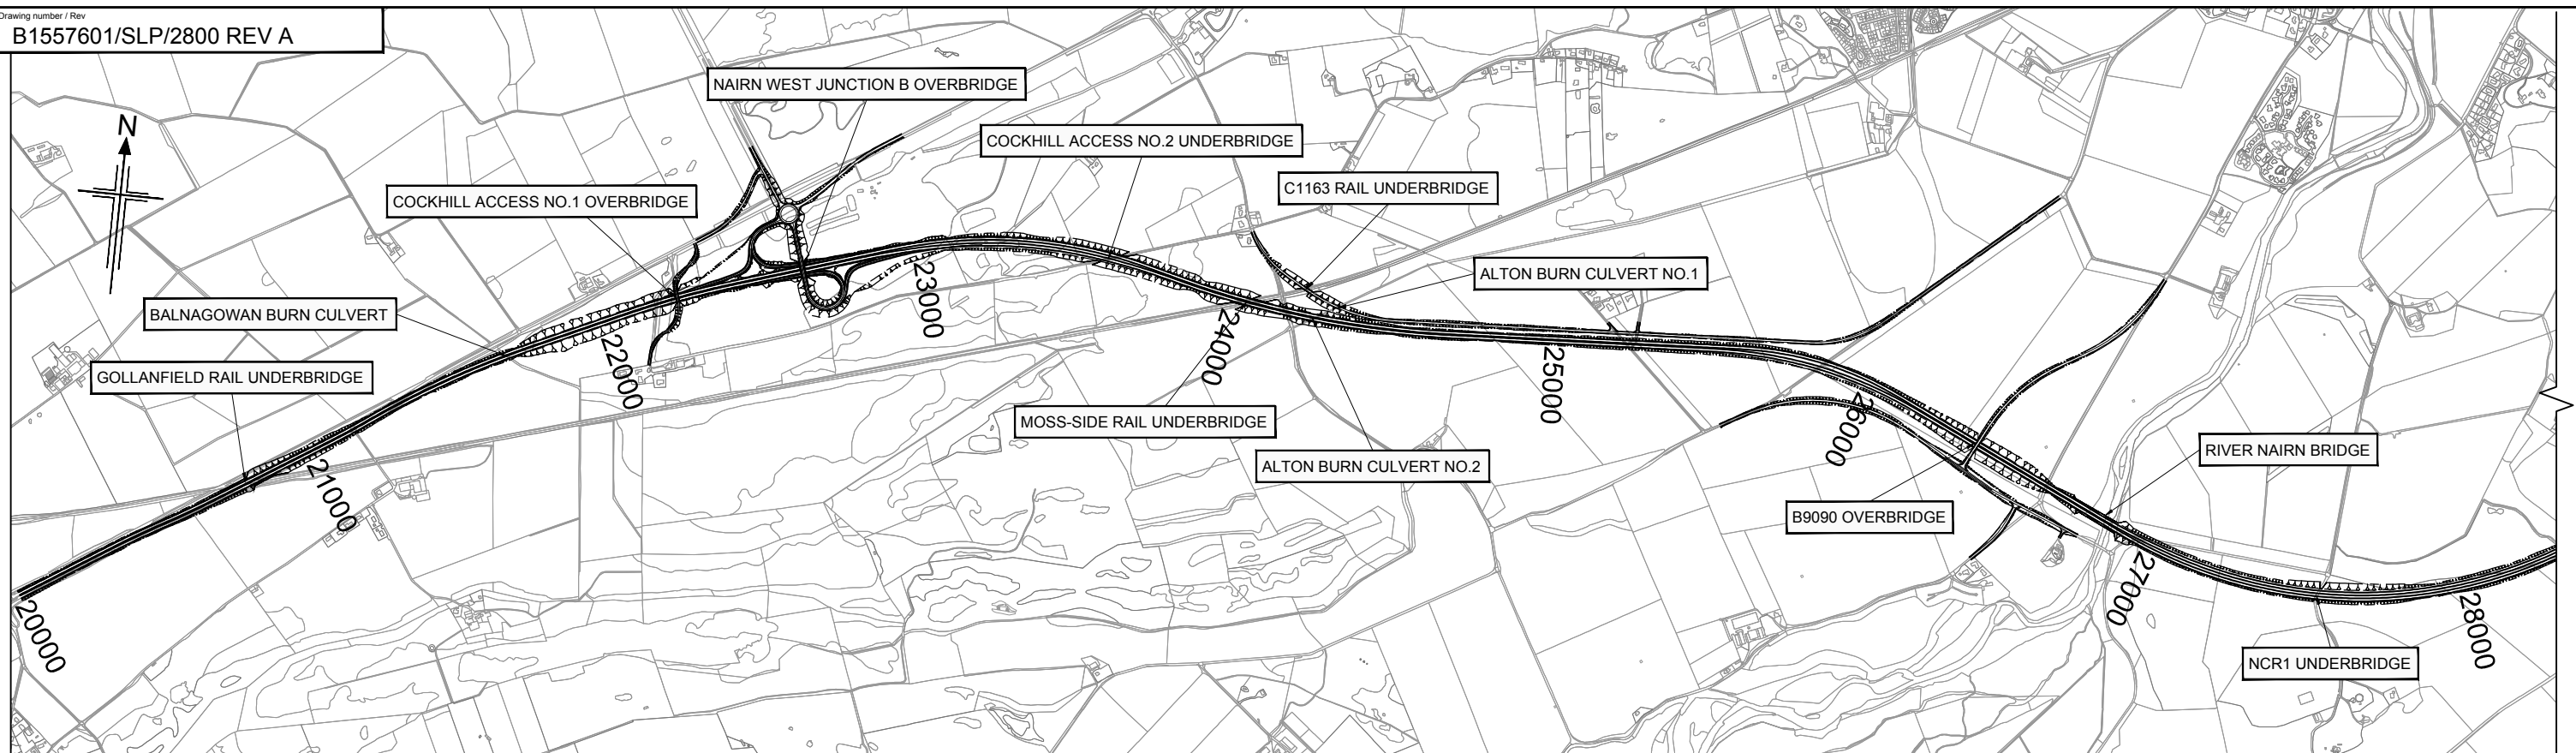


LOCATION PLAN
 SCALE 1:10000

This OS Mastermap was obtained in March 2014 and is for illustration purposes only.

Reproduced by permission of Ordnance Survey on behalf of HMSO.
 © Crown copyright and database right 2014. All rights reserved.
 Ordnance Survey Licence number 100046668.

A	4/10/13	DMRB Stage 2 Report	BA	JF	JF	JF
Rev	Rev. Date	Purpose of revision	Drawn	Checked	Rev'd	Apprv'd
 95 Bothwell St, Glasgow, G2 7HX Tel: +44(0)141 204 2511 Fax: +44(0)141 226 3109 www.jacobs.com						
Client			 COMHAIL ALBA			
Project			 INVERNESS TO NAIRN (incl. Nairn Bypass)			
Drawing title						
DMRB STAGE 2 NAIRN BYPASS ROUTE OPTION 2H STRUCTURES LOCATION PLAN						
Drawing status						
PRELIMINARY						
Scale		1:10,000 @ A1	DO NOT SCALE			
Jacobs No.		B1557601				
Client no.						
Drawing number		B1557601/SLP/2800	Rev		A	
This drawing is not to be used in whole or part other than for the intended purpose and project as defined on this drawing. Refer to the contract for full terms and conditions.						

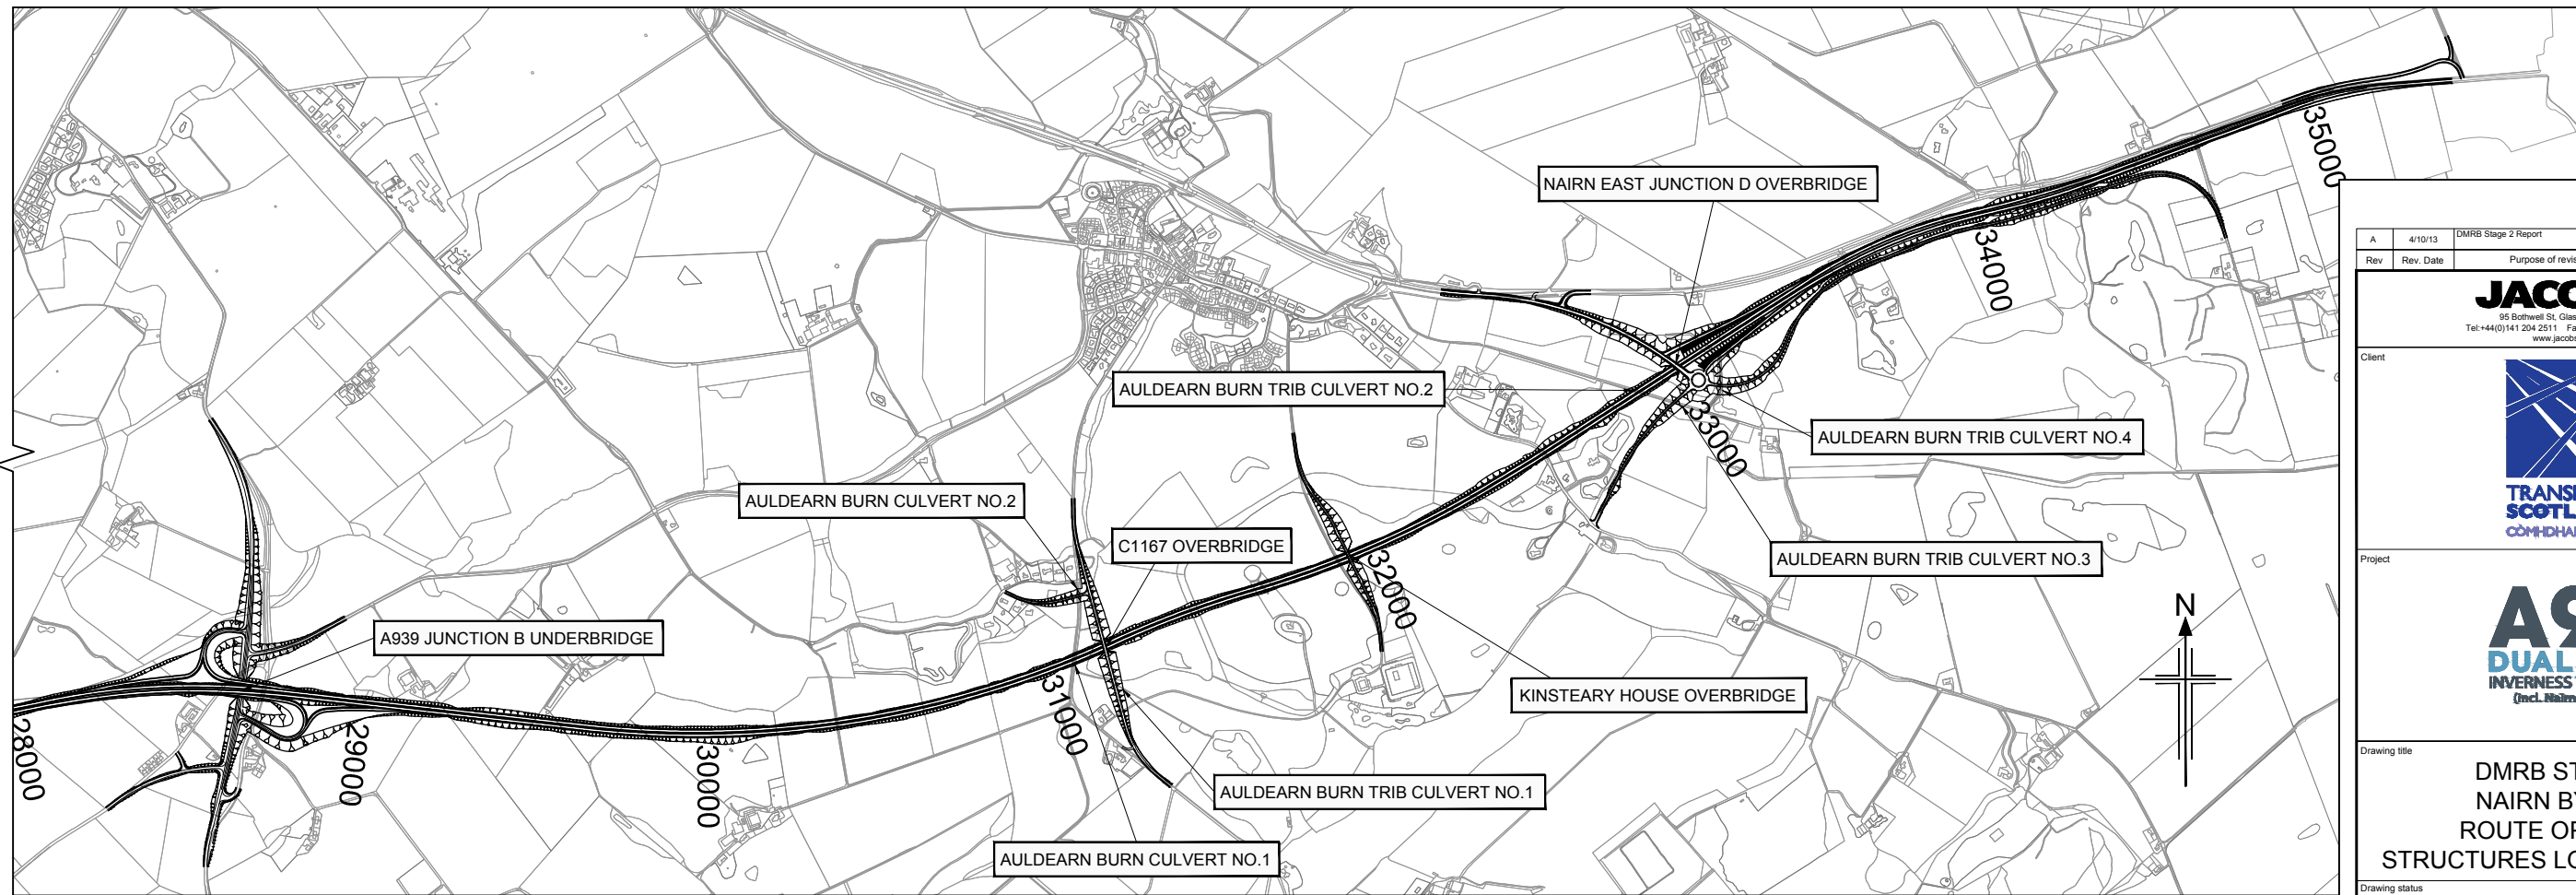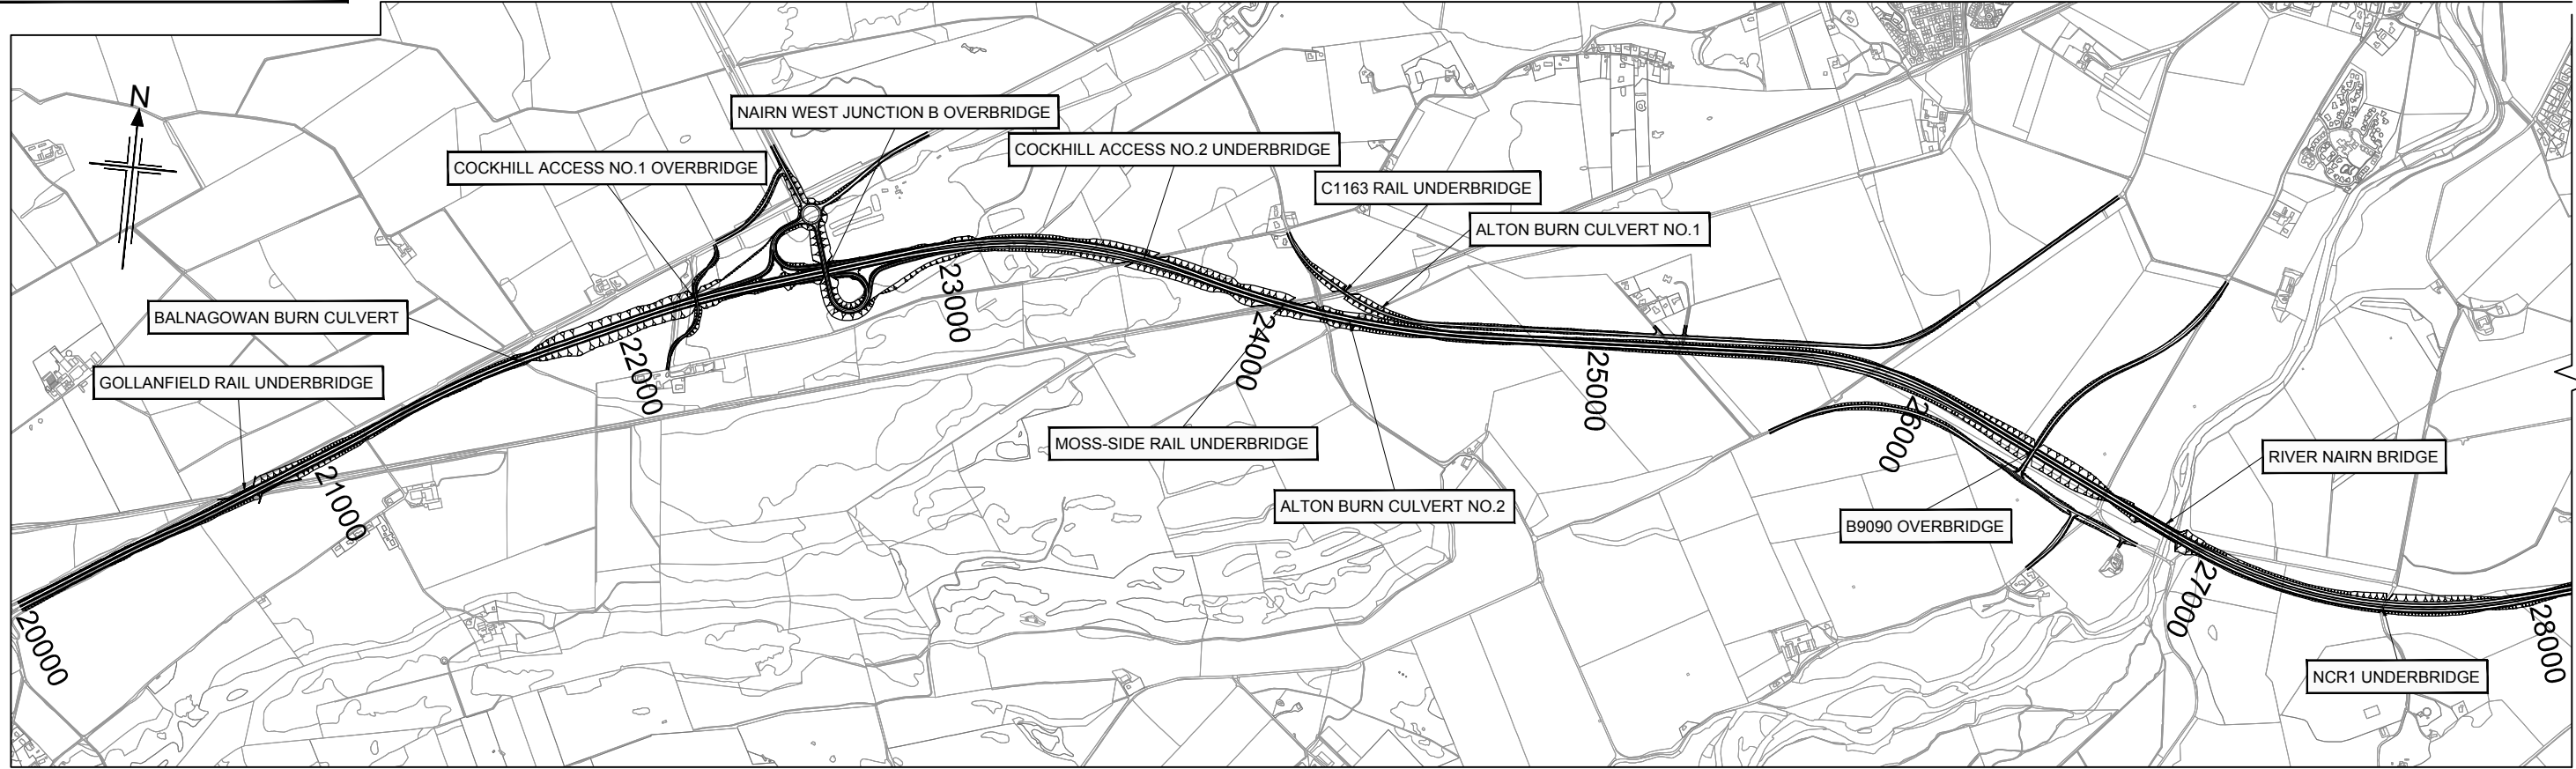

LOCATION PLAN
 SCALE 1:10000

A	4/10/13	DMRB Stage 2 Report	BA	JF	JF	JF
Rev	Rev. Date	Purpose of revision	Drawn	Checked	Rev'd	Appr'd
 95 Bothwell St, Glasgow, G2 7HX Tel: +44(0)141 204 2511 Fax: +44(0)141 226 3109 www.jacobs.com						
Client			 TRANSPORT SCOTLAND COMHAIL ALBA			
Project			 A95 DUALLING INVERNESS TO NAIRN (incl. Nairn Bypass)			
Drawing title						
DMRB STAGE 2 NAIRN BYPASS ROUTE OPTION 2I STRUCTURES LOCATION PLAN						
Drawing status						
PRELIMINARY						
Scale		1:10,000 @ A1	DO NOT SCALE			
Jacobs No.		B1557601				
Client no.						
Drawing number		B1557601/SLP/2900	Rev		A	
This drawing is not to be used in whole or part other than for the intended purpose and project as defined on this drawing. Refer to the contract for full terms and conditions.						

This OS Mastermap was obtained in March 2014 and is for illustration purposes only.

Reproduced by permission of Ordnance Survey on behalf of HMSO.
 © Crown copyright and database right 2014. All rights reserved.
 Ordnance Survey Licence number 100046668.