

Legend

- Proposed Scheme (as per Draft Orders)
- SUDS (e.g. Basin or Pond)*
- Outdoor Receptors**
 - Core Path
 - National Cycle Network
 - Railway
 - Recreation
 - Road

a)	a) Receptor number
b)	b) Effect Winter Year of Opening
c)	c) Effect Summer 15 Years

Significance of Effect

- Slight Beneficial
- Negligible
- Negligible/Slight
- Slight
- Slight/Moderate
- Moderate
- Moderate/Substantial
- Substantial

* Actual shape of pond/basin will be subject to detailed design

0	NOV 2016	ES Publication	VH	LR	KS	EHG
Rev.	Rev. Date	Purpose of revision	Orig/Dwn	Checkd	Rev'd	Apprv'd

JACOBS
 55 Bowhill Street, Glasgow, G2 7JX, UK
 Tel: +44(0)141 243 8000 Fax: +44(0)141 226 3109
 www.jacobs.com

Client

 TRANSPORT SCOTLAND
 COMHDAHAE ALBA

Project



A95 DUALLING
 INVERNESS TO NAIRN
 (incl. Nairn Bypass)

Drawing title
Figure 10.4a
Environmental Statement
Visual Effect on
Outdoor Receptors

Sheet 1 of 8

Drawing Status	FINAL
Scale	1:15,000 @ A3 DO NOT SCALE
Jacobs No.	B2103500
BIM No.	
Drawing number	B2103500/EN/EIA/DR/1004a Rev 0

This drawing is not to be used in whole or part other than for the intended purpose and project as defined on this drawing. Refer to the contract for full terms and conditions.

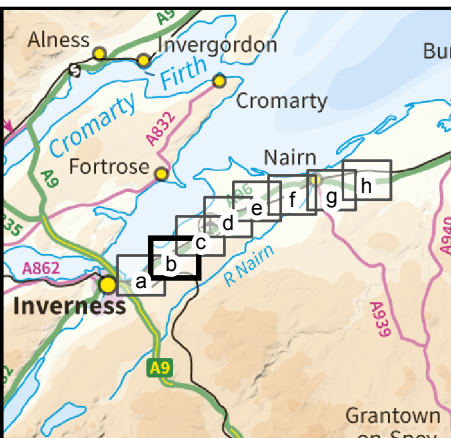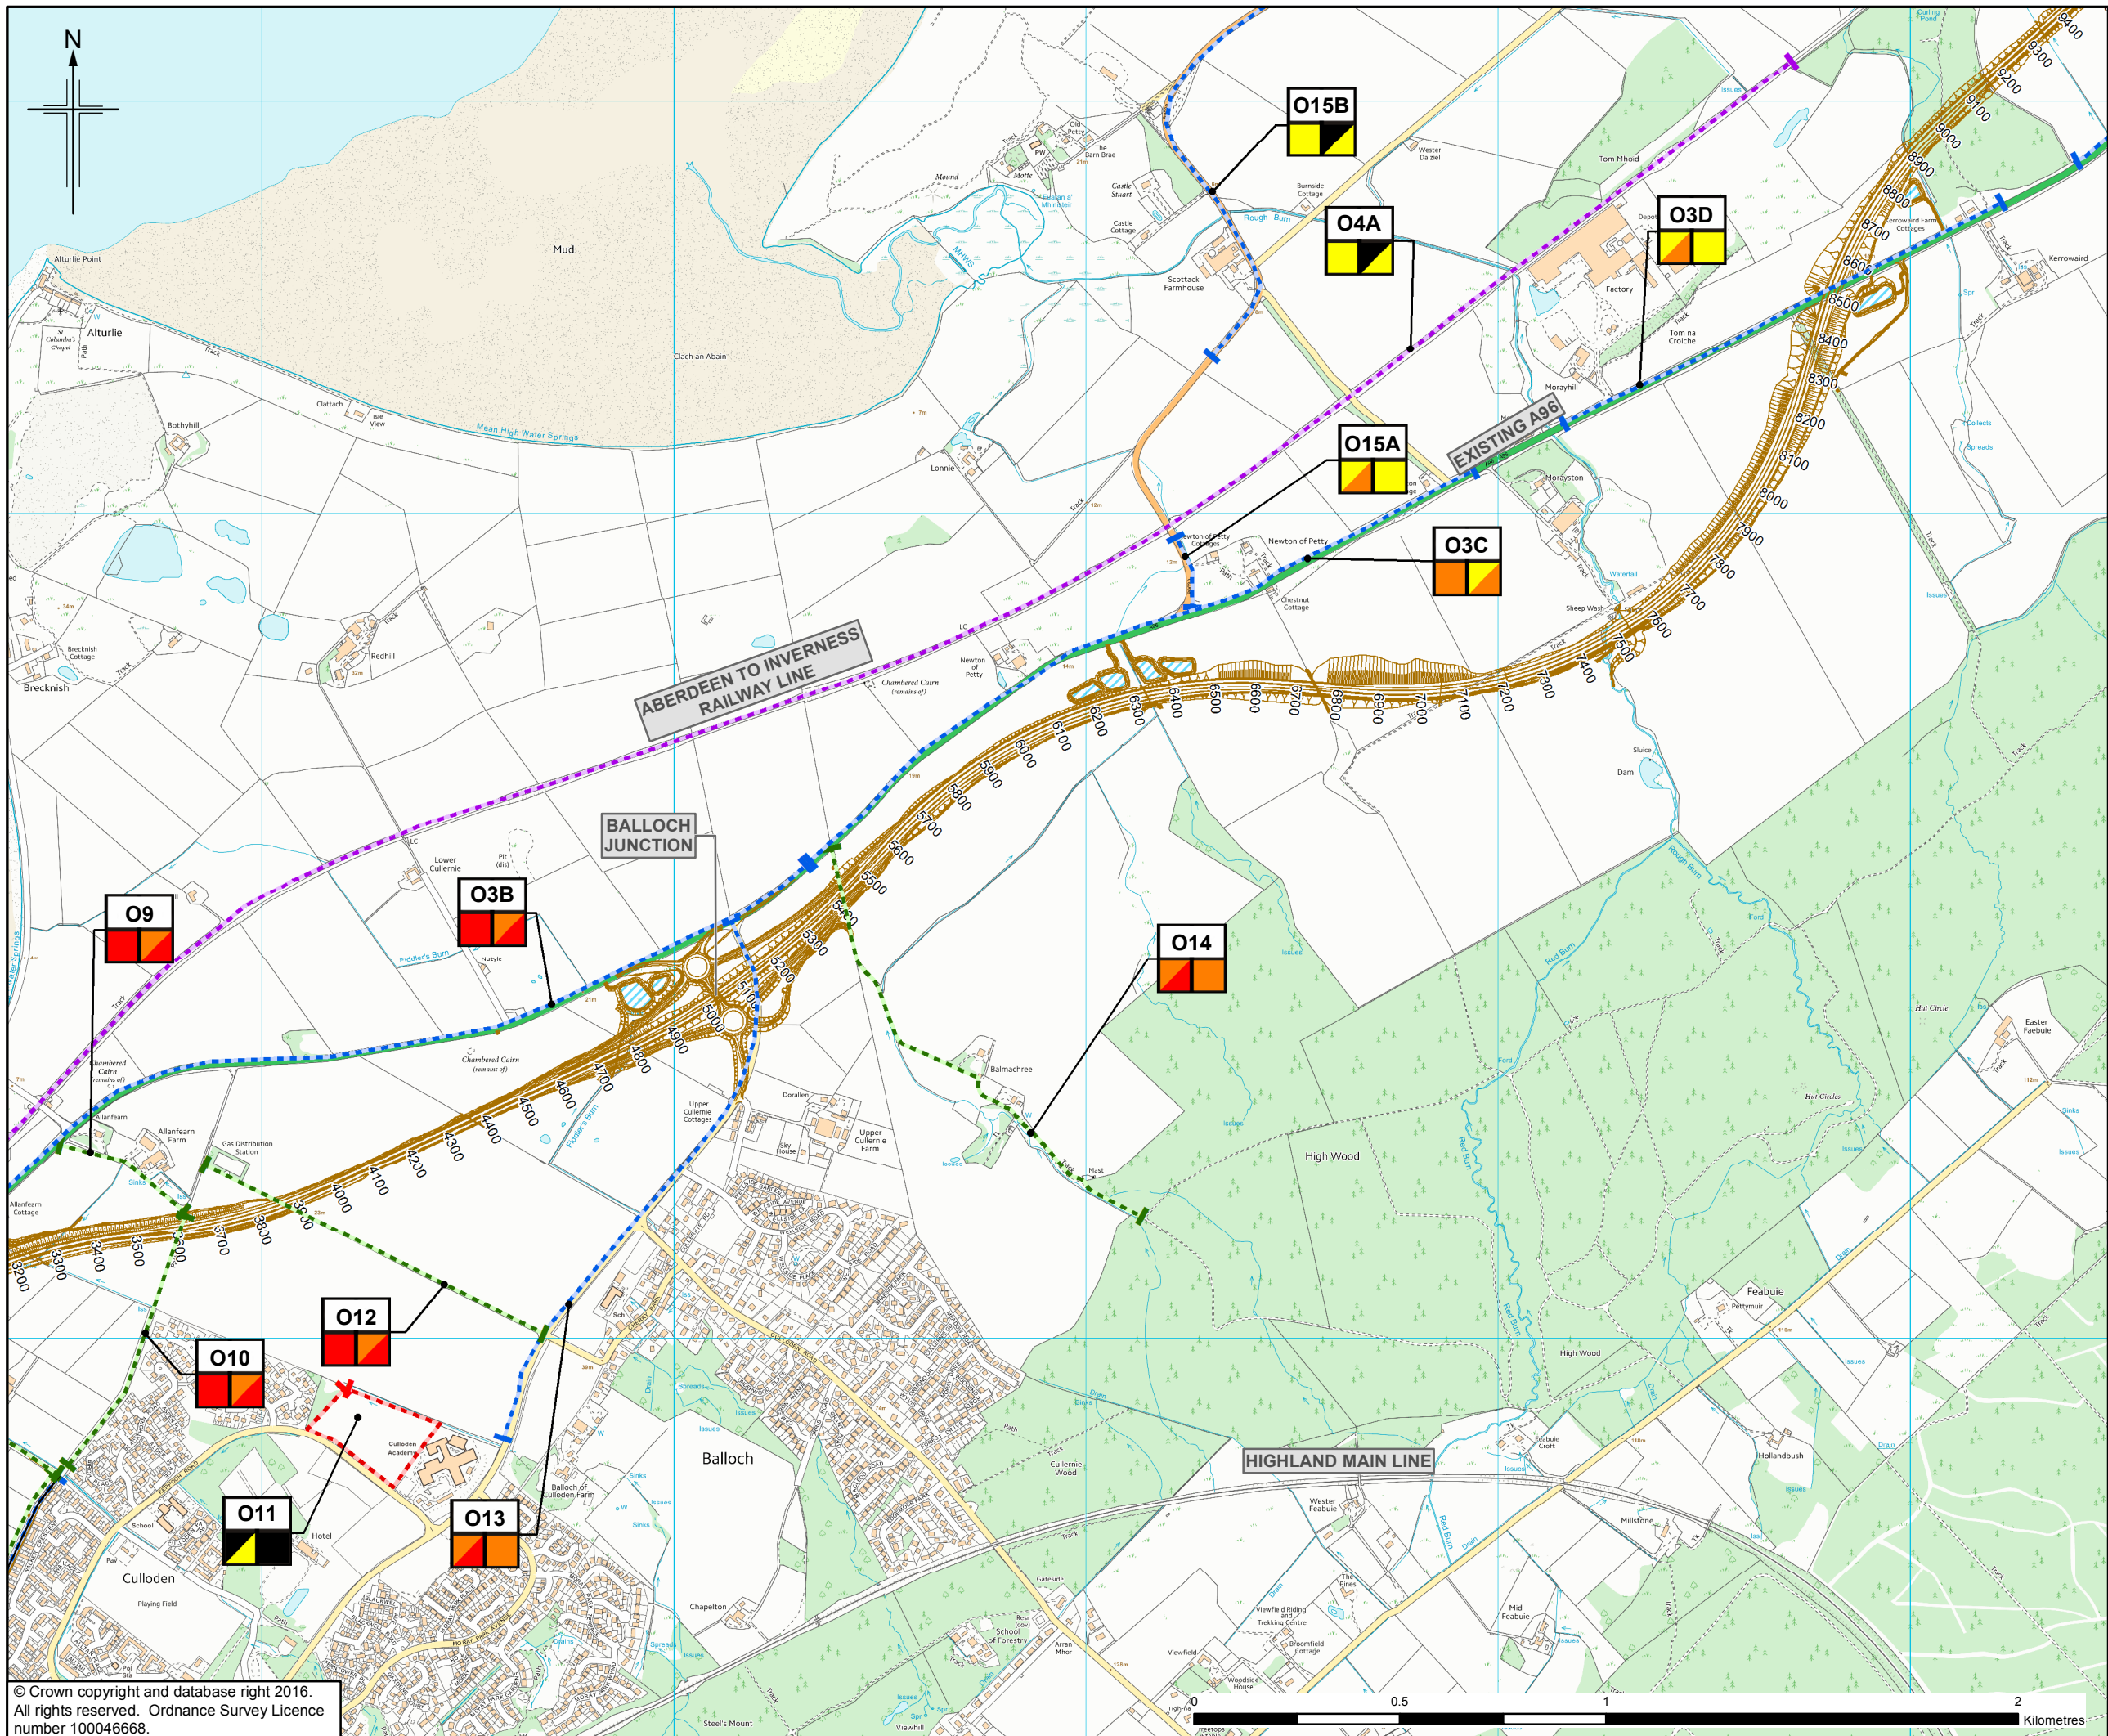

- Legend**
- Proposed Scheme (as per Draft Orders)
 - SUDS (e.g. Basin or Pond)*
 - Outdoor Receptors**
 - Core Path
 - National Cycle Network
 - Railway
 - Recreation
 - Road
- | | |
|----|----------------------------------|
| a) | a) Receptor number |
| b) | b) Effect Winter Year of Opening |
| c) | c) Effect Summer 15 Years |
- Significance of Effect**
- Slight Beneficial
 - Negligible
 - Negligible/Slight
 - Slight
 - Slight/Moderate
 - Moderate
 - Moderate/Substantial
 - Substantial

* Actual shape of pond/basin will be subject to detailed design

0	NOV 2016	ES Publication	VH	LR	KS	EHG
Rev.	Rev. Date	Purpose of revision	Orig/Dwn	Checkd	Rev'd	Apprv'd




Drawing title
**Figure 10.4b
 Environmental Statement
 Visual Effect on
 Outdoor Receptors**



Sheet 2 of 8

Drawing Status	FINAL	DO NOT SCALE
Scale	1:15,000 @ A3	
Jacobs No.	B2103500	
BIM No.		
Drawing number	B2103500/EN/EIA/DR/1004b	Rev 0

This drawing is not to be used in whole or part other than for the intended purpose and project as defined on this drawing. Refer to the contract for full terms and conditions.

© Crown copyright and database right 2016.
 All rights reserved. Ordnance Survey Licence number 100046668.

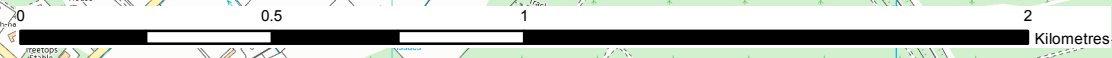

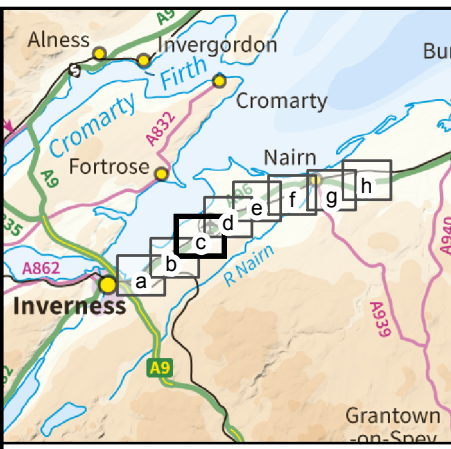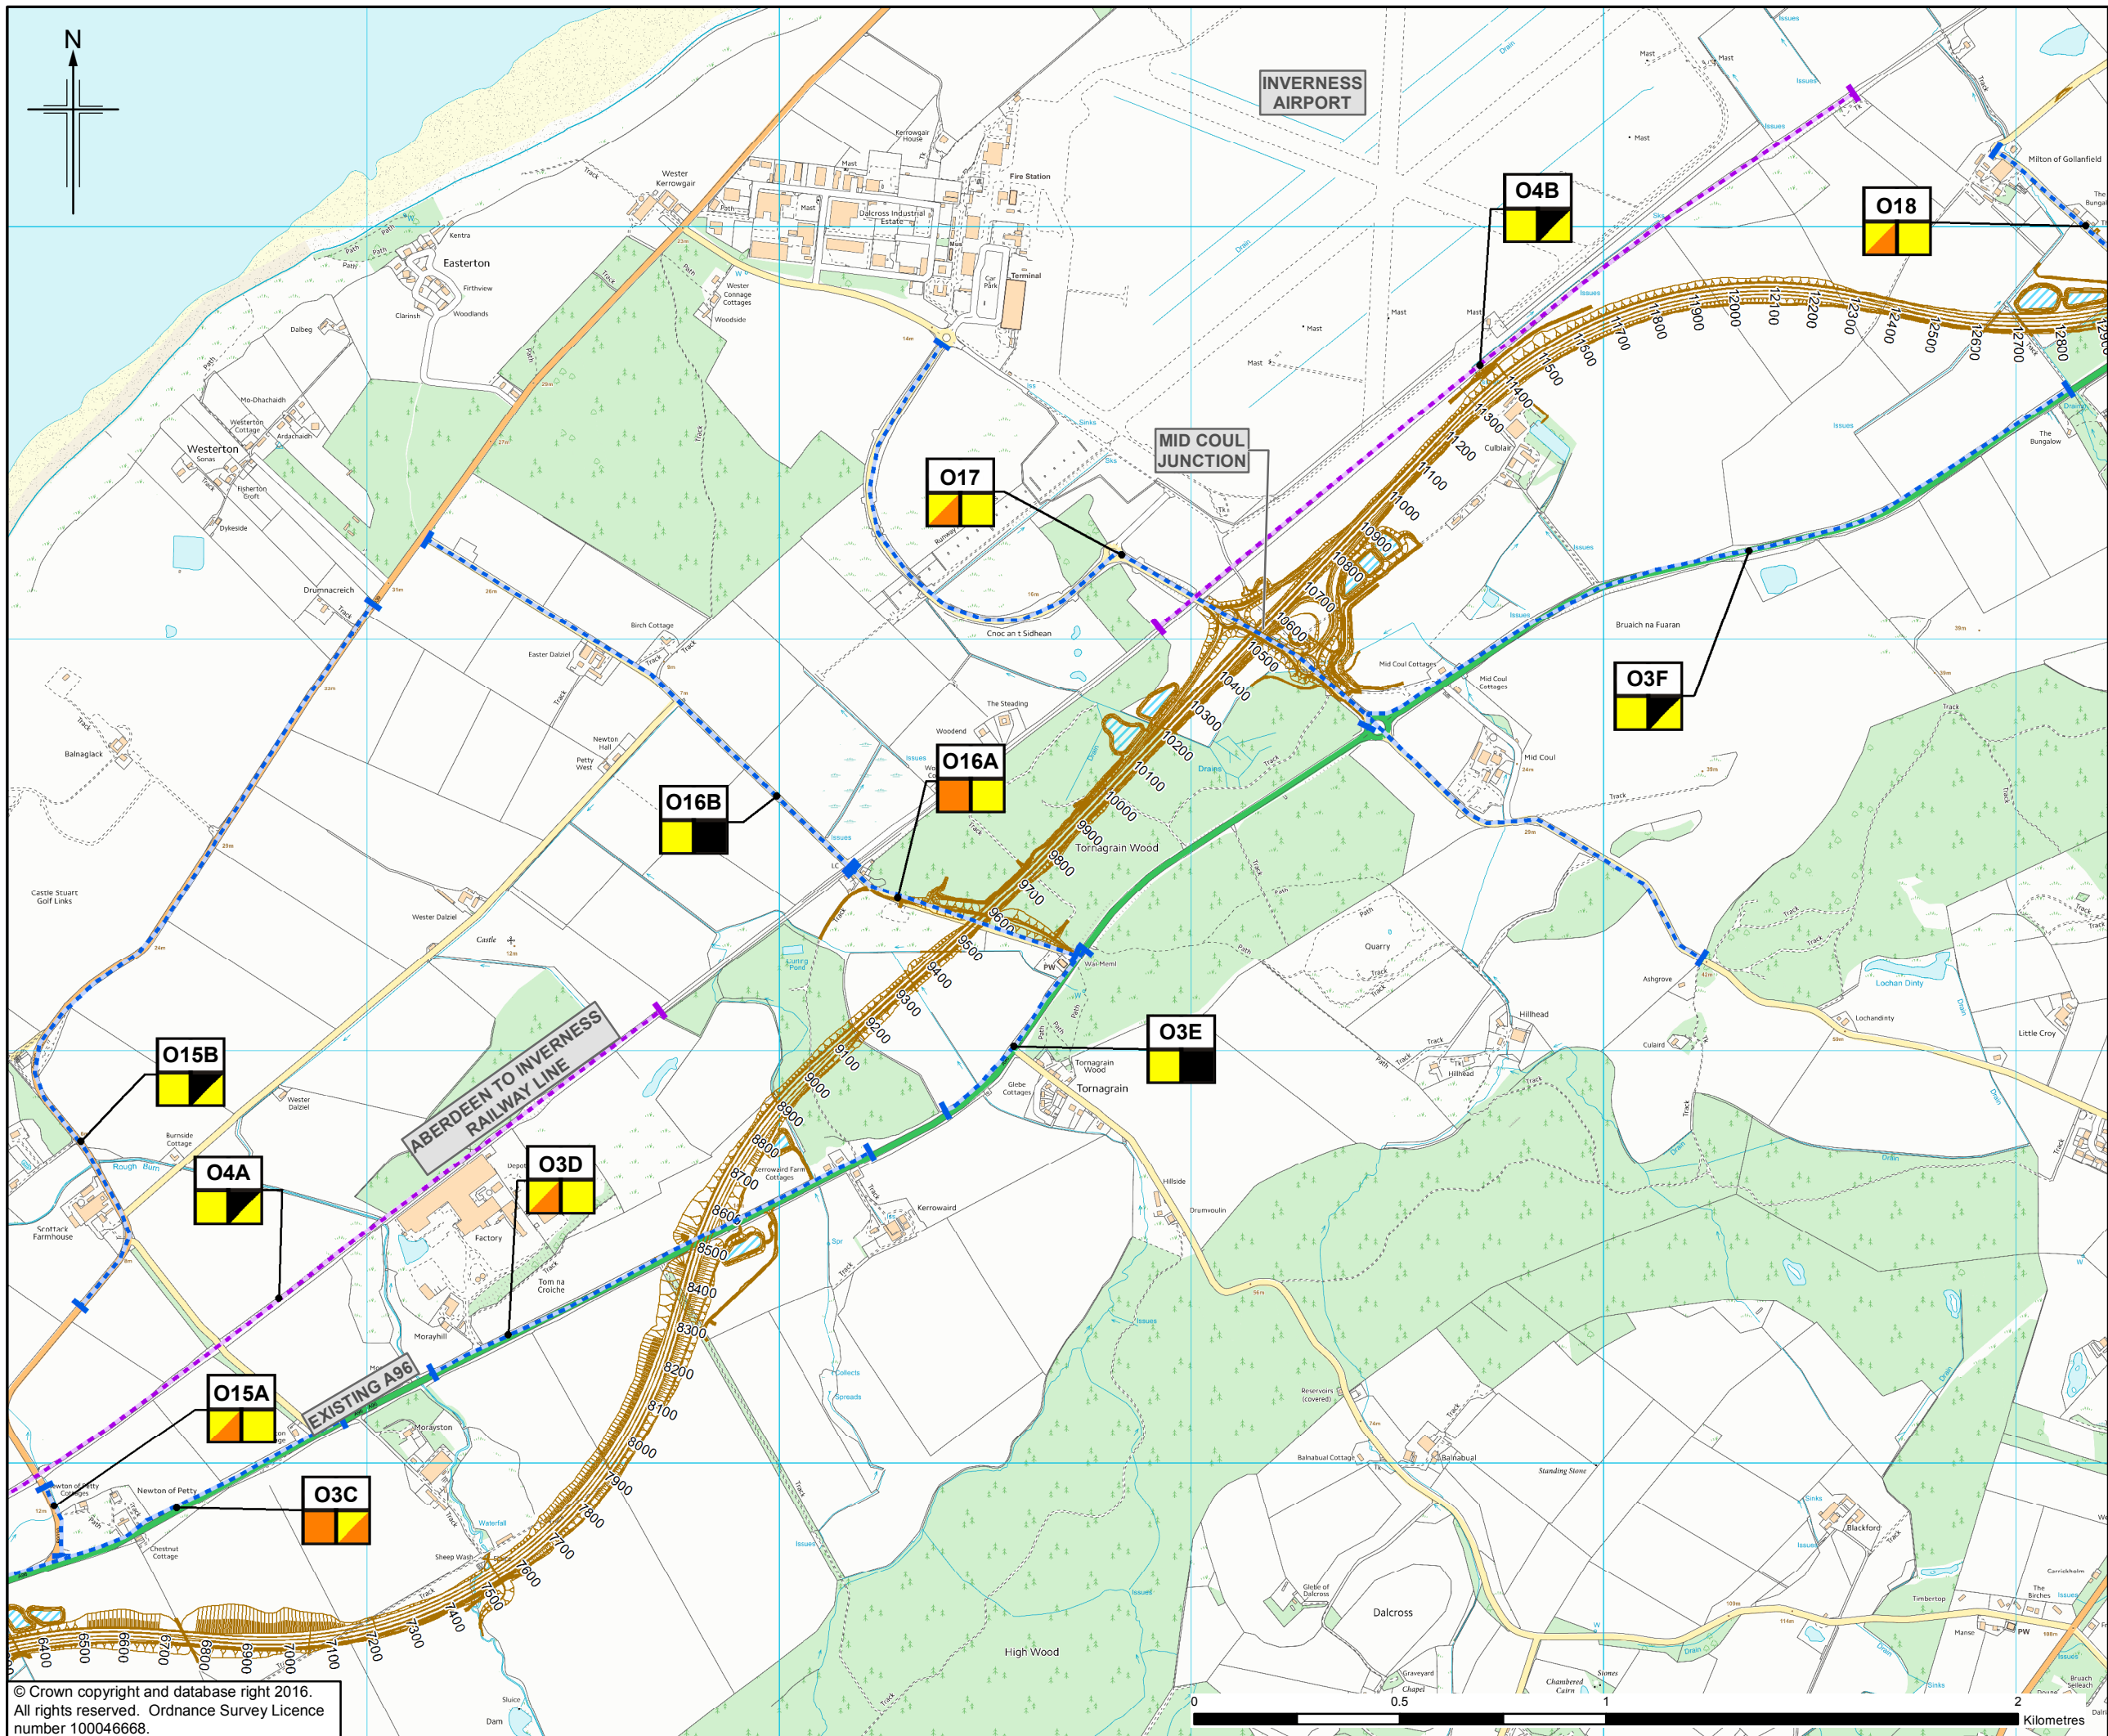

Legend

- Proposed Scheme (as per Draft Orders)
- SUDS (e.g. Basin or Pond)*
- Outdoor Receptors**
 - Core Path
 - National Cycle Network
 - Railway
 - Recreation
 - Road

a)	a) Receptor number
b)	b) Effect Winter Year of Opening
c)	c) Effect Summer 15 Years

Significance of Effect

- Slight Beneficial
- Negligible
- Negligible/Slight
- Slight
- Slight/Moderate
- Moderate
- Moderate/Substantial
- Substantial

* Actual shape of pond/basin will be subject to detailed design

0	NOV 2016	ES Publication	VH	LR	KS	EHG
Rev.	Rev. Date	Purpose of revision	Orig/Dwn	Checkd	Rev'd	Apprv'd

JACOBS
 55 Bowhill Street, Glasgow, G2 7JX, UK
 Tel: +44(0)141 243 8000 Fax: +44(0)141 226 3109
 www.jacobs.com

Client: **TRANSPORT SCOTLAND**
 COMHODHAIE ALBA

Project: **A95 DUALLING**
 INVERNESS TO NAIRN
 (incl. Nairn Bypass)



Drawing title: **Figure 10.4c Environmental Statement Visual Effect on Outdoor Receptors**

Sheet 3 of 8

Drawing Status	FINAL
Scale	1:15,000 @ A3 DO NOT SCALE
Jacobs No.	B2103500
BIM No.	
Drawing number	B2103500/EN/EIA/DR/1004c Rev 0

This drawing is not to be used in whole or part other than for the intended purpose and project as defined on this drawing. Refer to the contract for full terms and conditions.

© Crown copyright and database right 2016. All rights reserved. Ordnance Survey Licence number 100046668.

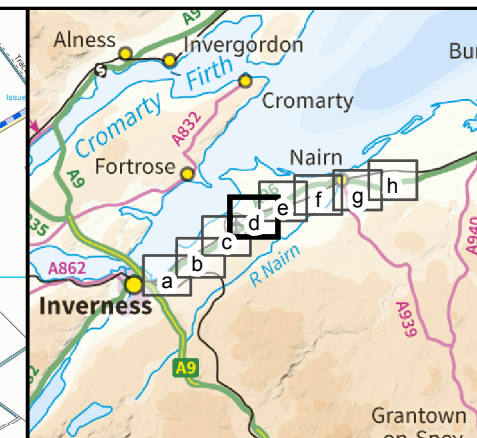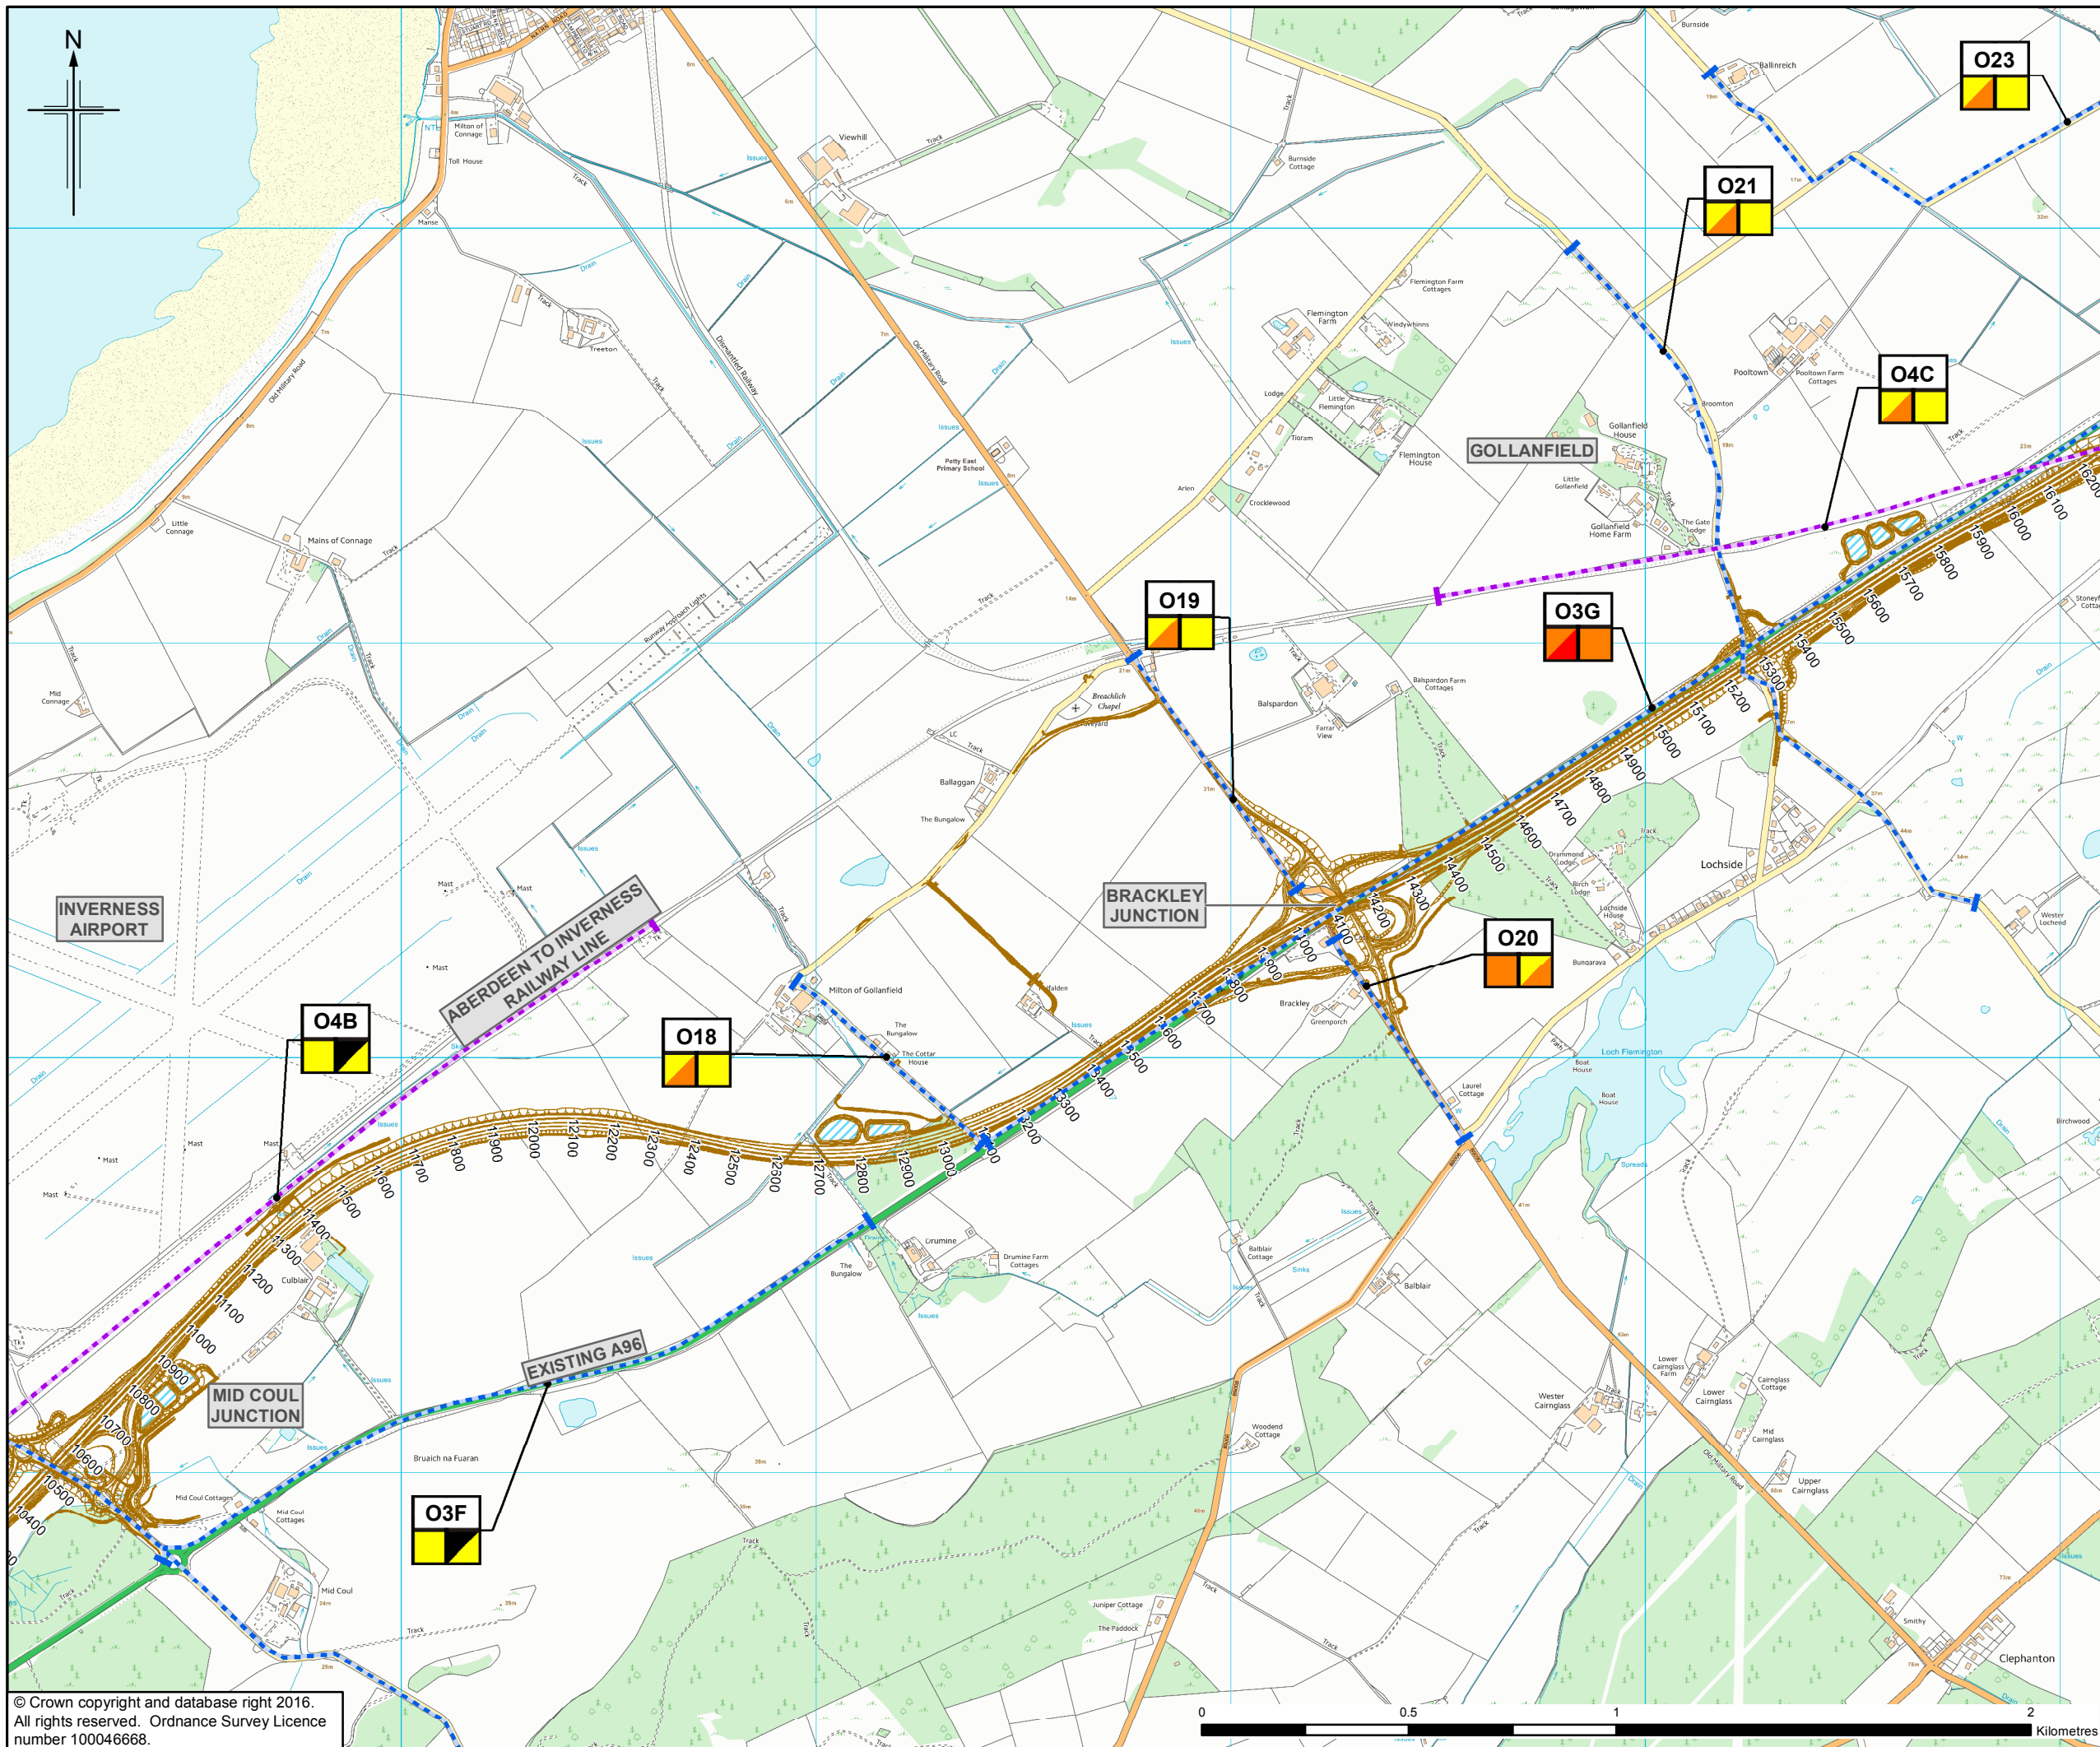

Legend

- Proposed Scheme (as per Draft Orders)
- SUDS (e.g. Basin or Pond)*
- Outdoor Receptors**
 - Core Path
 - National Cycle Network
 - Railway
 - Recreation
 - Road

a) Receptor number
 b) Effect Winter Year of Opening
 c) Effect Summer 15 Years

Significance of Effect

- Slight Beneficial
- Negligible
- Negligible/Slight
- Slight
- Slight/Moderate
- Moderate
- Moderate/Substantial
- Substantial

* Actual shape of pond/basin will be subject to detailed design

0	NOV 2016	ES Publication	VH	LR	KS	EHG
Rev.	Rev. Date	Purpose of revision	Orig/Dwn	Checkd	Rev'd	Apprv'd

JACOBS
 55 Bowhill Street, Glasgow, G2 7HX, UK
 Tel: +44(0)141 243 8000 Fax: +44(0)141 226 3109
 www.jacobs.com

Client

 TRANSPORT SCOTLAND
 COMHDAHAE ALBA

Project



A96
 DUALLING
 INVERNESS TO NAIRN
 (incl. Nairn Bypass)

Drawing title
Figure 10.4d
Environmental Statement
Visual Effect on
Outdoor Receptors

Sheet 4 of 8

Drawing Status: FINAL
 Scale: 1:15,000 @ A3 DO NOT SCALE
 Jacobs No.: B2103500
 BIM No.:
 Drawing number: B2103500/EN/EIA/DR/1004d Rev 0

This drawing is not to be used in whole or part other than for the intended purpose and project as defined on this drawing. Refer to the contract for full terms and conditions.

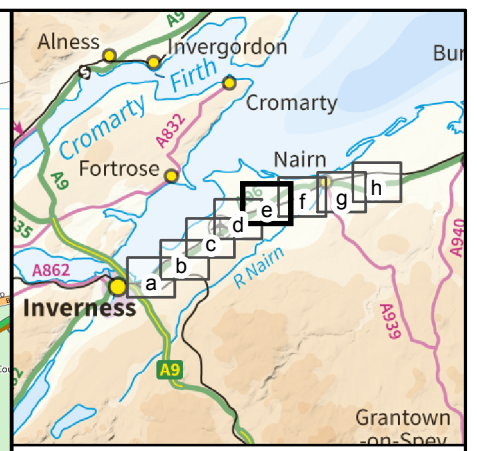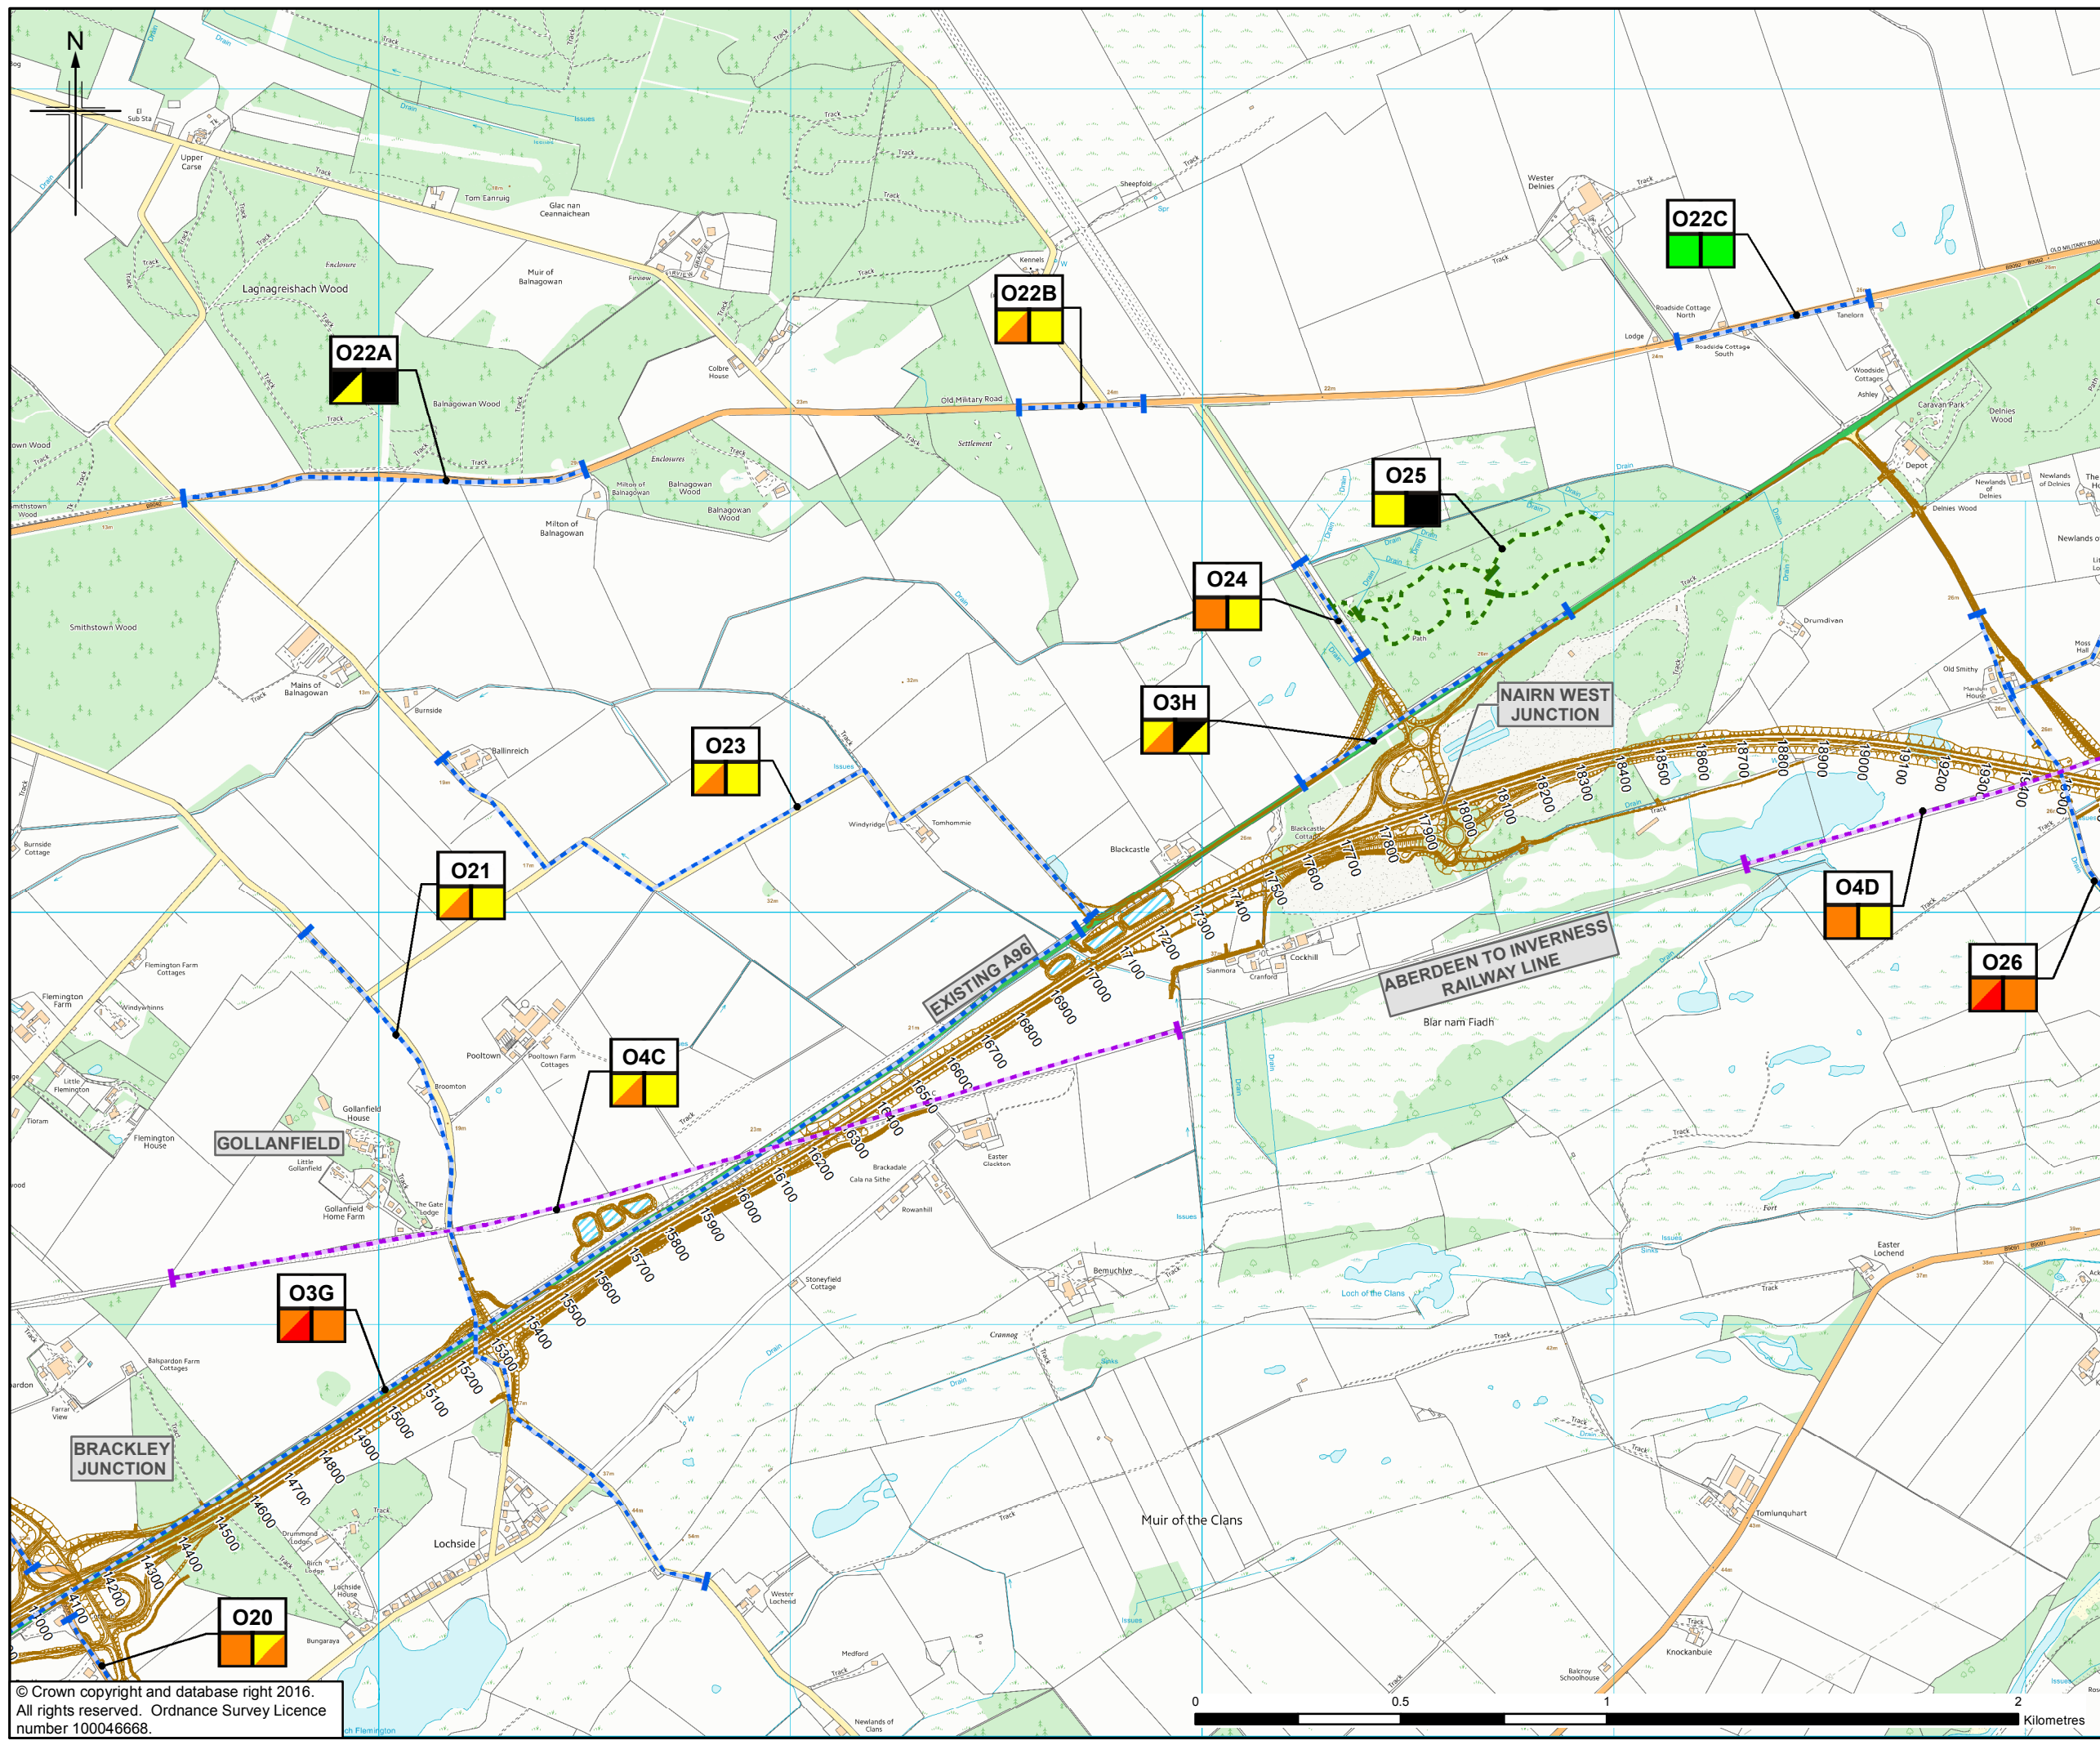

Legend

- Proposed Scheme (as per Draft Orders)
- SUDS (e.g. Basin or Pond)*

Outdoor Receptors

- Core Path
- National Cycle Network
- Railway
- Recreation
- Road

a) Receptor number
 b) Effect Winter Year of Opening
 c) Effect Summer 15 Years

Significance of Effect

- Slight Beneficial
- Negligible
- Negligible/Slight
- Slight
- Slight/Moderate
- Moderate
- Moderate/Substantial
- Substantial

* Actual shape of pond/basin will be subject to detailed design

0	NOV 2016	ES Publication	VH	LR	KS	EHG
Rev.	Rev. Date	Purpose of revision	Orig/Dwn	Checkd	Rev'd	Apprv'd

JACOBS
 65 Bowhill Street, Glasgow, G2 7JX, UK
 Tel: +44(0)141 243 8000 Fax: +44(0)141 226 3109
 www.jacobs.com

Client

 TRANSPORT SCOTLAND
 COMHDAHAE ALBA

Project

A96
 DUALLING
 INVERNESS TO NAIRN
 (incl. Nairn Bypass)



Drawing title
Figure 10.4e
Environmental Statement
Visual Effect on
Outdoor Receptors

Sheet 5 of 8

Drawing Status	FINAL	
Scale	1:15,000 @ A3	DO NOT SCALE
Jacobs No.	B2103500	
BIM No.		
Drawing number	B2103500/EN/EIA/DR/1004e	Rev 0

This drawing is not to be used in whole or part other than for the intended purpose and project as defined on this drawing. Refer to the contract for full terms and conditions.



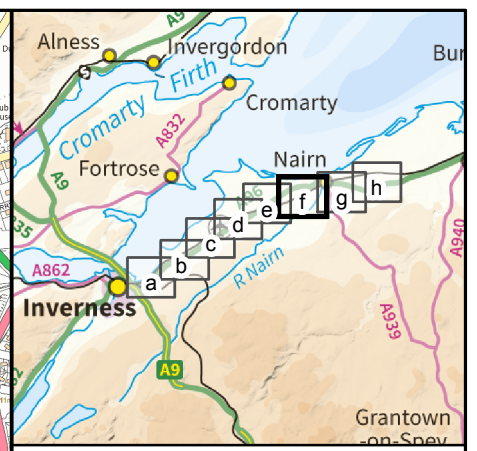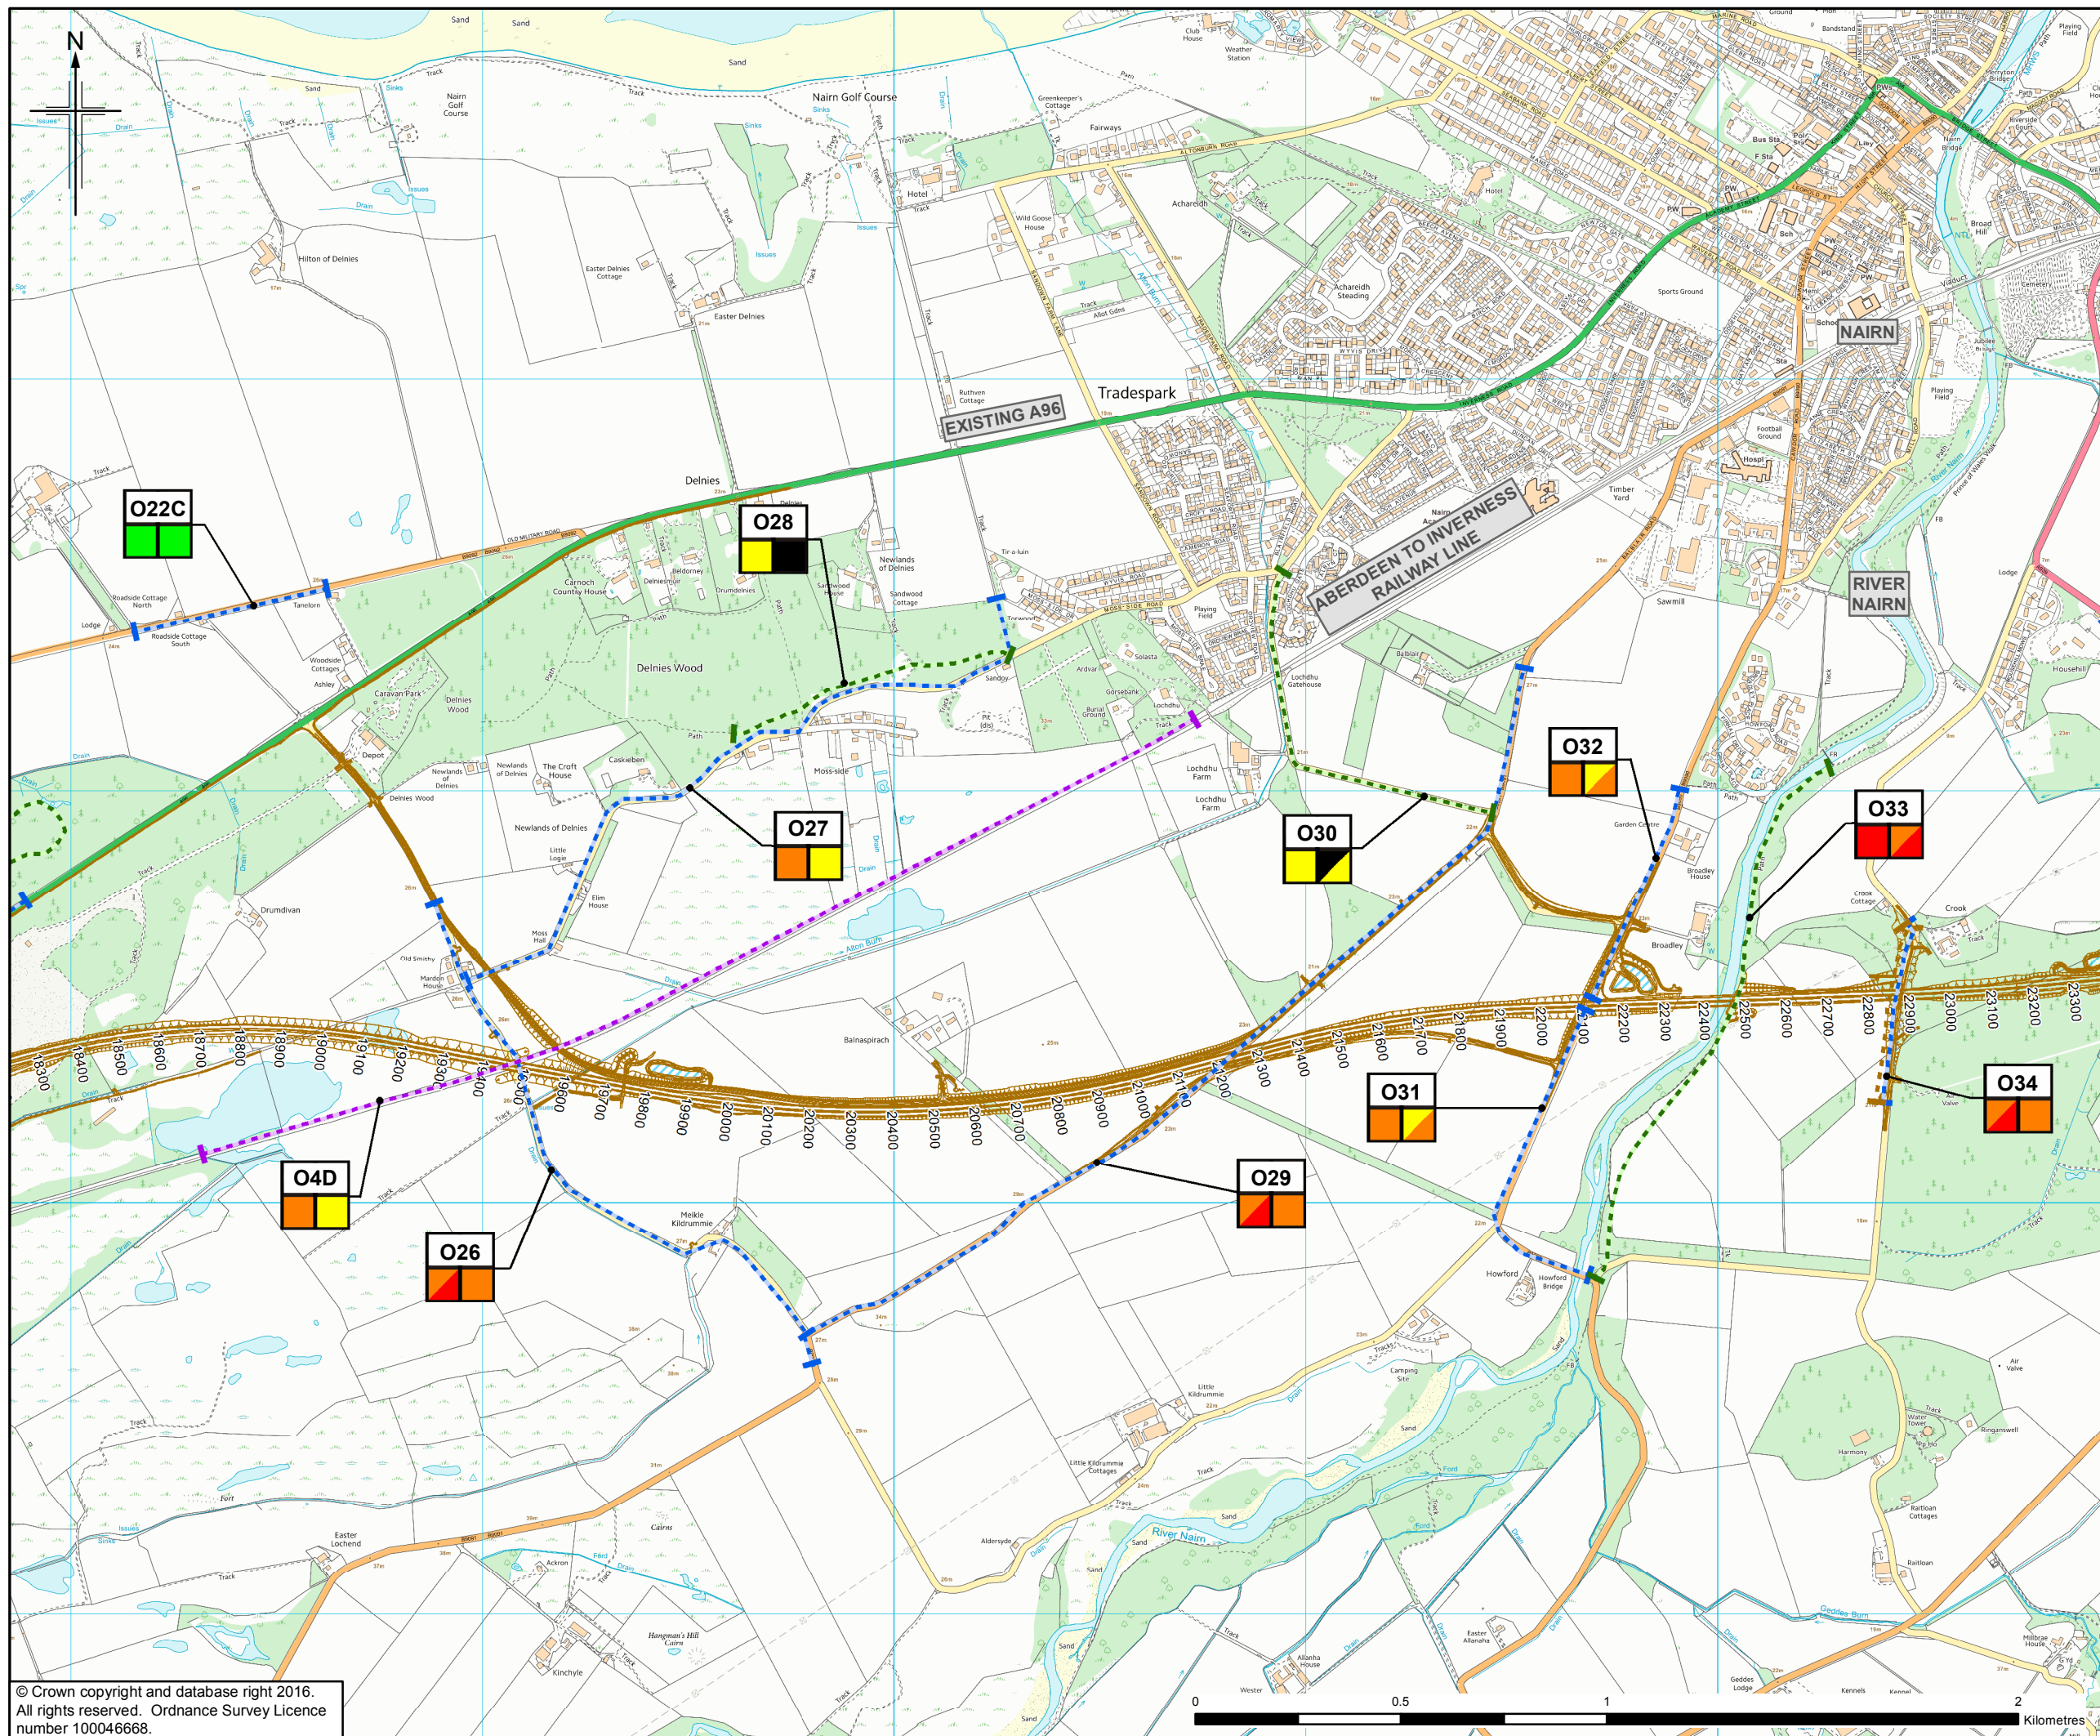

Legend

- Proposed Scheme (as per Draft Orders)
- SUDS (e.g. Basin or Pond)*

Outdoor Receptors

- Core Path
- National Cycle Network
- Railway
- Recreation
- Road

a) Receptor number
 b) Effect Winter Year of Opening
 c) Effect Summer 15 Years

Significance of Effect

- Slight Beneficial
- Negligible
- Negligible/Slight
- Slight
- Slight/Moderate
- Moderate
- Moderate/Substantial
- Substantial

* Actual shape of pond/basin will be subject to detailed design

0	NOV 2016	ES Publication	VH	LR	KS	EHG
Rev.	Rev. Date	Purpose of revision	Orig/Dwn	Checkd	Rev'd	Apprv'd

JACOBS
 65 Bonhill Street, Glasgow, G2 7NU, UK
 Tel: +44(0)141 243 8000 Fax: +44(0)141 226 3109
 www.jacobs.com

Client

 TRANSPORT SCOTLAND
 COMHDAI ALBA

Project

A95
 DUALLING
 INVERNESS TO NAIRN
 (incl. Nairn Bypass)



Drawing title
Figure 10.4f
Environmental Statement
Visual Effect on
Outdoor Receptors

Sheet 6 of 8

Drawing Status: FINAL
 Scale: 1:15,000 @ A3 DO NOT SCALE
 Jacobs No. B2103500
 BIM No.
 Drawing number: B2103500/EN/EIA/DR/1004f Rev 0

This drawing is not to be used in whole or part other than for the intended purpose and project as defined on this drawing. Refer to the contract for full terms and conditions.



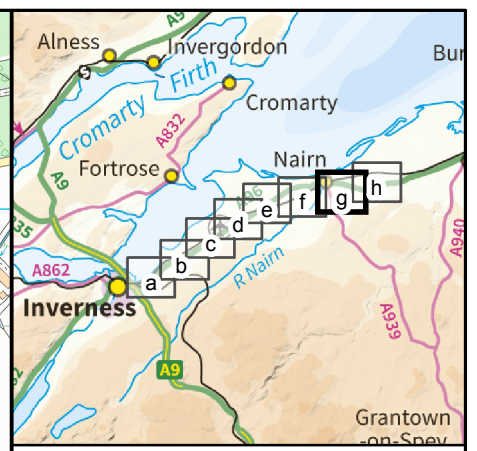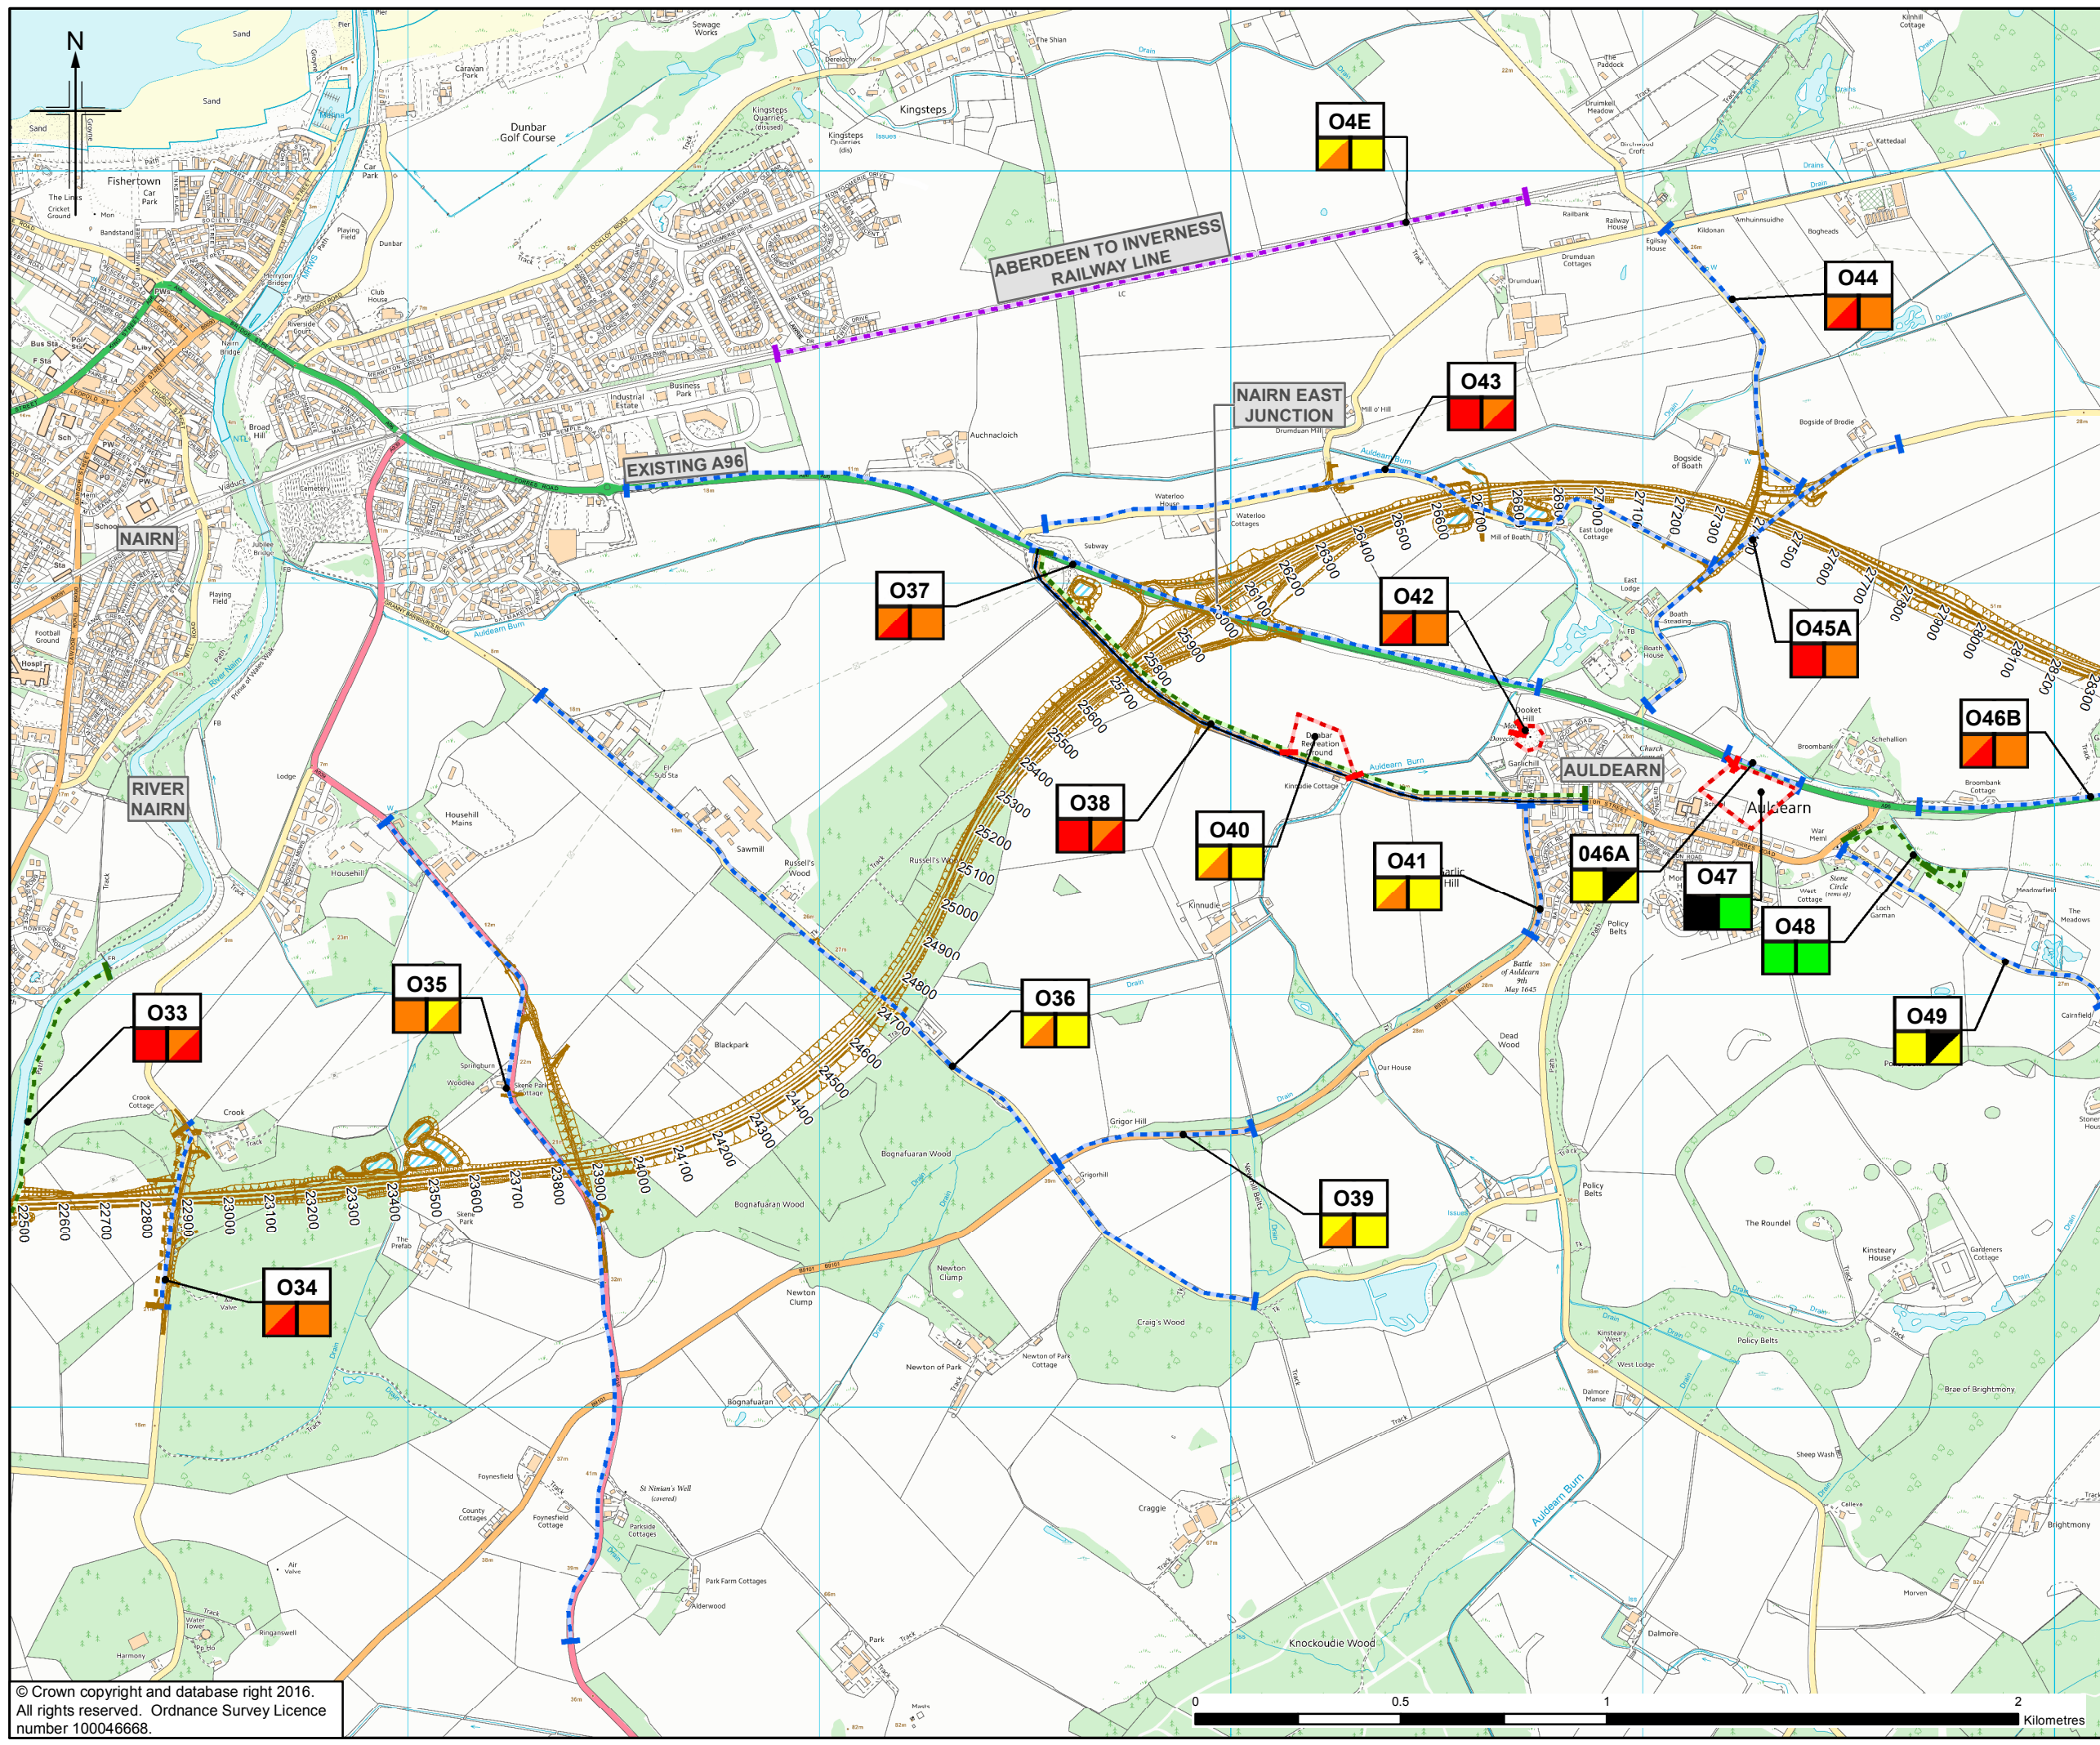

Legend

- Proposed Scheme (as per Draft Orders)
- SUDS (e.g. Basin or Pond)*

Outdoor Receptors

- Core Path
- National Cycle Network
- Railway
- Recreation
- Road

a) Receptor number
 b) Effect Winter Year of Opening
 c) Effect Summer 15 Years

Significance of Effect

- Slight Beneficial
- Negligible
- Negligible/Slight
- Slight
- Slight/Moderate
- Moderate
- Moderate/Substantial
- Substantial

* Actual shape of pond/basin will be subject to detailed design

0	NOV 2016	ES Publication	VH	LR	KS	EHG
Rev.	Rev. Date	Purpose of revision	Orig/Dwn	Checkd	Rev'd	Apprv'd

JACOBS
 55 Bonhill Street, Glasgow, G2 7JX, UK
 Tel: +44(0)141 243 8000 Fax: +44(0)141 226 3109
 www.jacobs.com

Client

 TRANSPORT SCOTLAND
 COMHDAI ALBA

Project

A96
 DUALLING
 INVERNESS TO NAIRN
 (incl. Nairn Bypass)

Drawing title
Figure 10.4g
Environmental Statement
Visual Effect on
Outdoor Receptors



Sheet 7 of 8

Drawing Status: FINAL
 Scale: 1:15,000 @ A3 DO NOT SCALE
 Jacobs No. B2103500
 BIM No.
 Drawing number: B2103500/EN/EIA/DR/1004g Rev 0

This drawing is not to be used in whole or part other than for the intended purpose and project as defined on this drawing. Refer to the contract for full terms and conditions.

© Crown copyright and database right 2016.
 All rights reserved. Ordnance Survey Licence number 100046668.



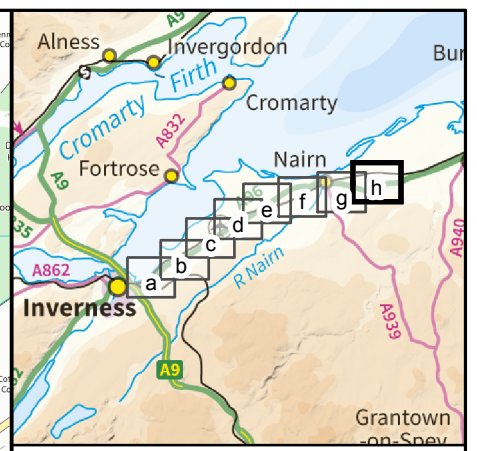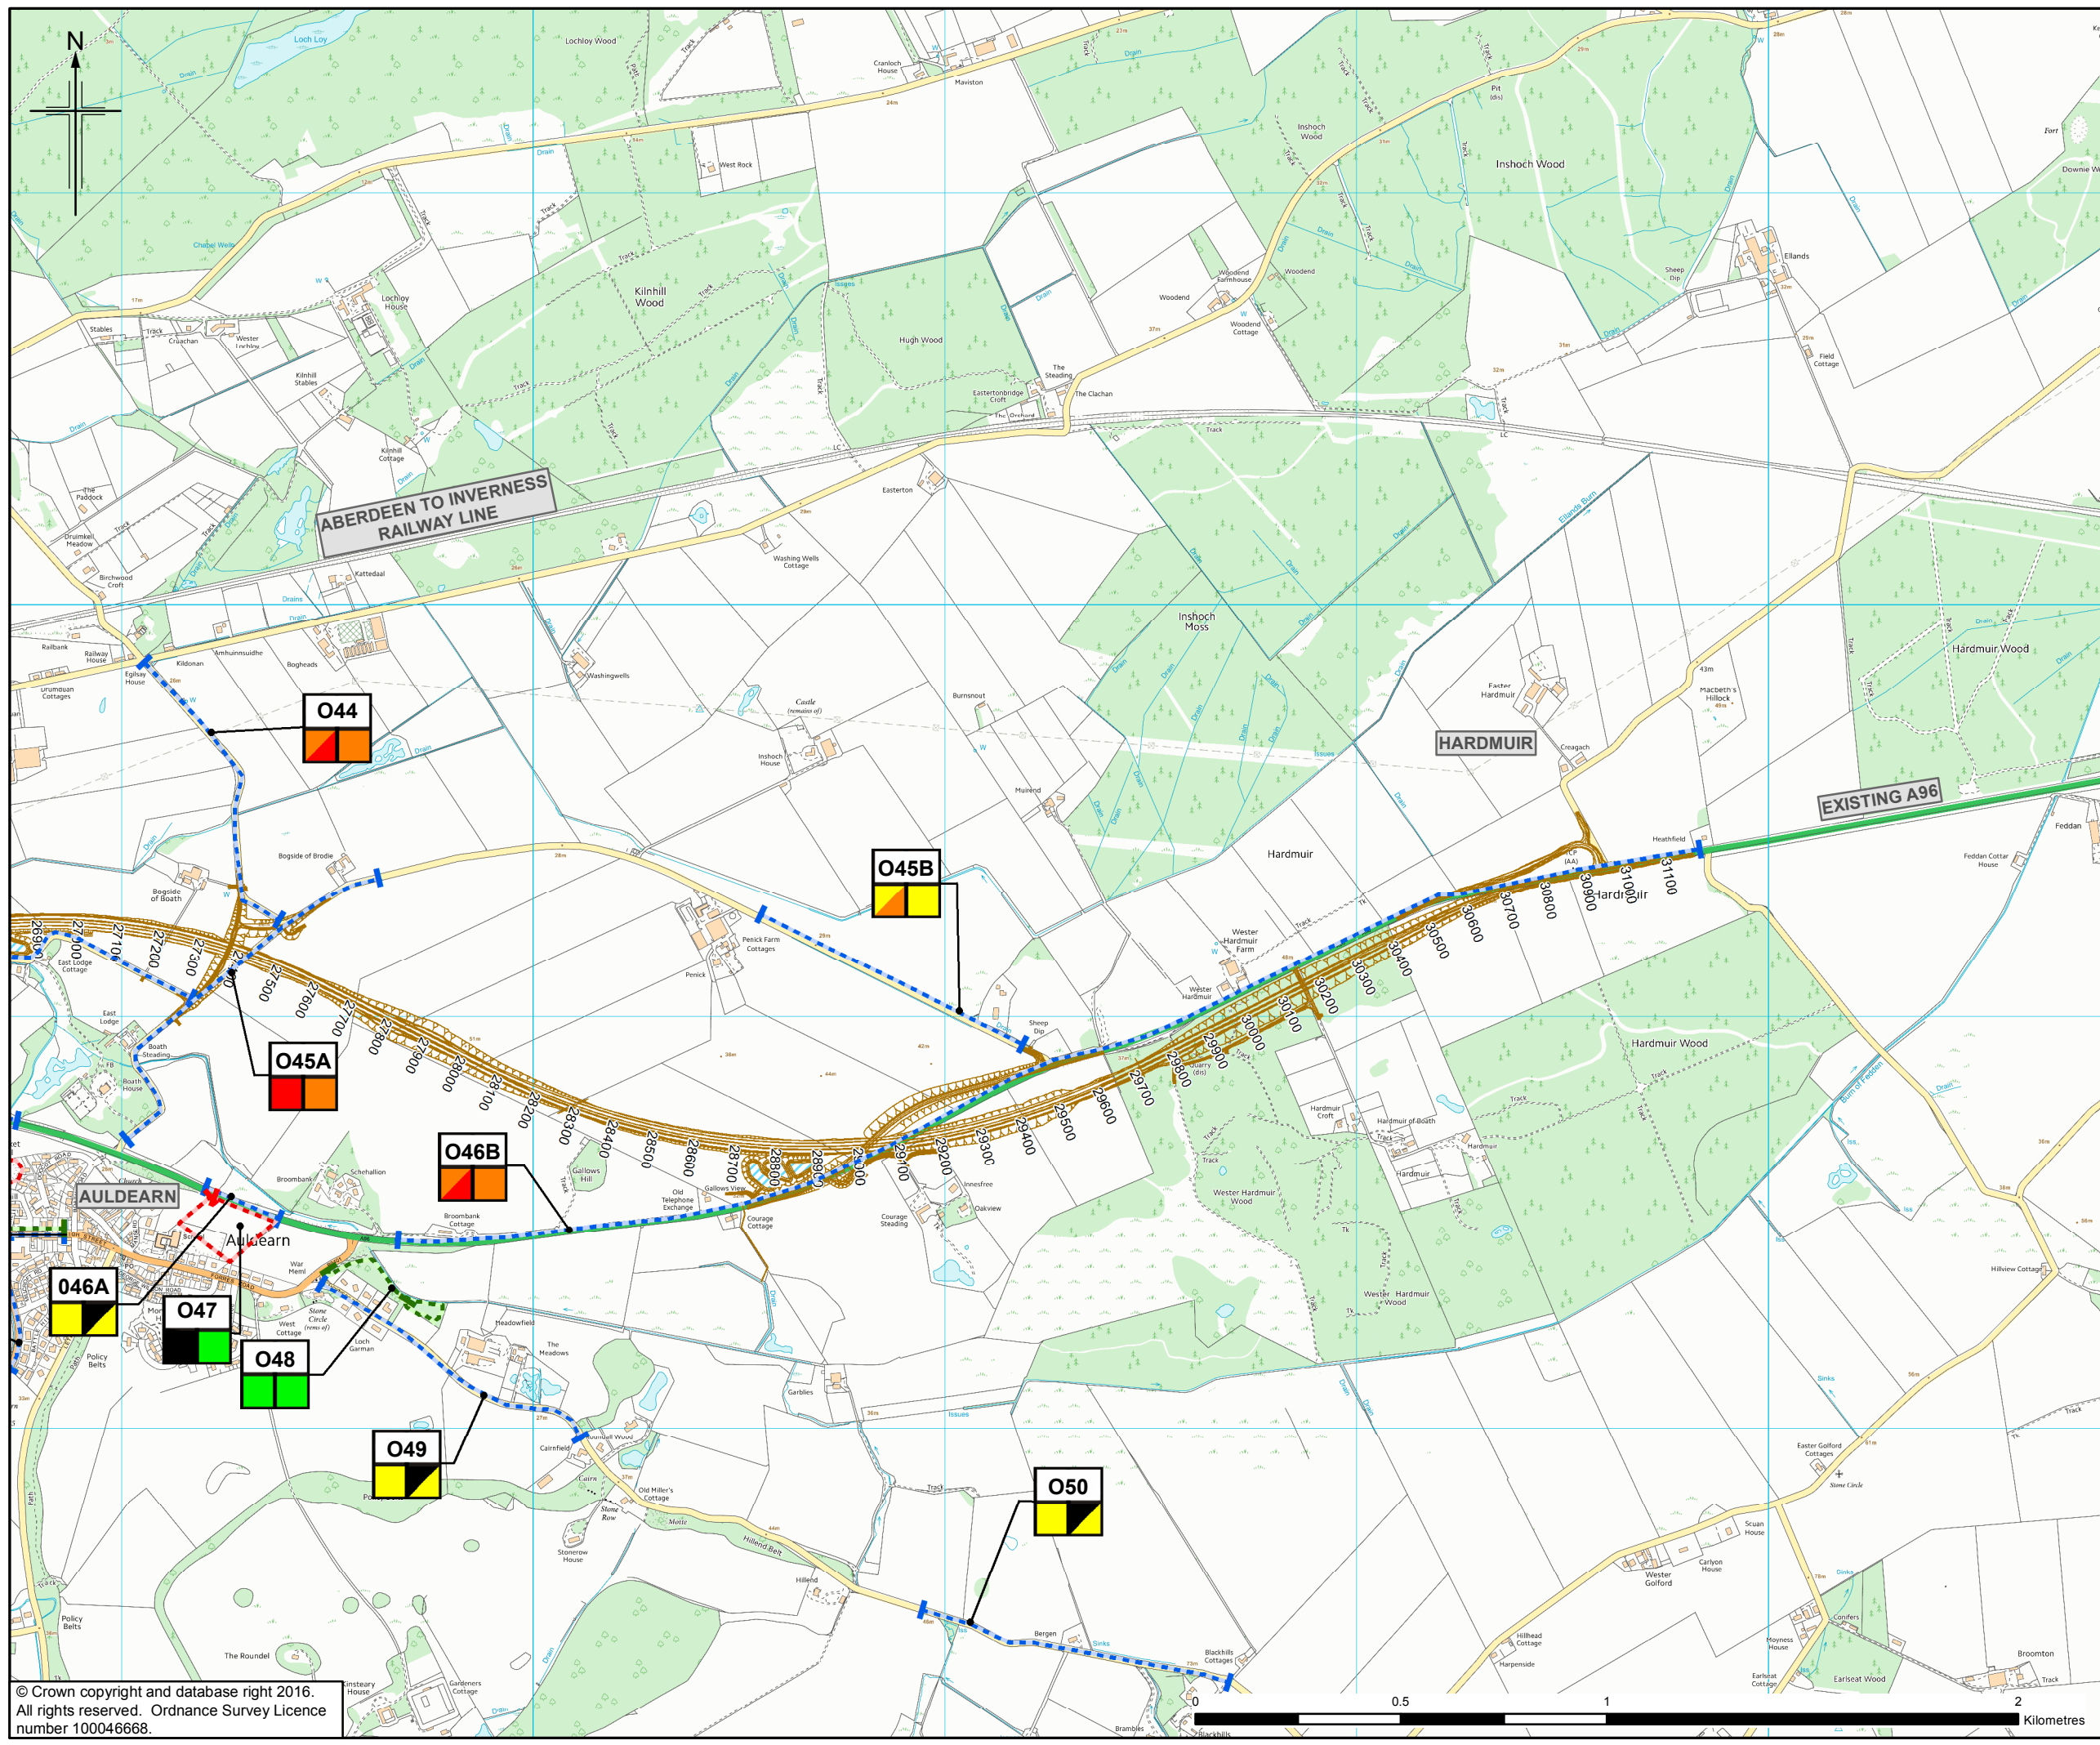

Legend

- Proposed Scheme (as per Draft Orders)
- SUDS (e.g. Basin or Pond)*

Outdoor Receptors

- Core Path
- National Cycle Network
- Railway
- Recreation
- Road

a) Receptor number
 b) Effect Winter Year of Opening
 c) Effect Summer 15 Years

Significance of Effect

- Slight Beneficial
- Negligible
- Negligible/Slight
- Slight
- Slight/Moderate
- Moderate
- Moderate/Substantial
- Substantial

* Actual shape of pond/basin will be subject to detailed design

0	NOV 2016	ES Publication	VH	LR	KS	EHG
Rev.	Rev. Date	Purpose of revision	Orig/Dwn	Checkd	Rev'd	Apprv'd

JACOBS
 55 Bowland Street, Glasgow, G2 7JX, UK
 Tel: +44(0)141 243 8000 Fax: +44(0)141 226 3109
 www.jacobs.com

Client

 TRANSPORT SCOTLAND
 COMHAIHAIL ALBA

Project

A96
 DUALLING
 INVERNESS TO NAIRN
 (incl. Nairn Bypass)

Drawing title
Figure 10.4h
Environmental Statement
Visual Effect on
Outdoor Receptors

Sheet 8 of 8

Drawing Status: FINAL

Scale: 1:15,000 @ A3 DO NOT SCALE

Jacobs No. B2103500

BIM No.

Drawing number: B2103500/EN/EIA/DR/1004h Rev 0

This drawing is not to be used in whole or part other than for the intended purpose and project as defined on this drawing. Refer to the contract for full terms and conditions.

© Crown copyright and database right 2016.
 All rights reserved. Ordnance Survey Licence number 100046668.

