

- Legend**
- Proposed Scheme (as per Draft Orders)
 - ▭ SUDS (e.g. Basin or Pond)*
 - Study Area
 - Health & Education Buildings
 - Sample Receptor
 - Noise Mitigation Barrier

* Actual shape of pond/basin will be subject to detailed design



Rev.	Rev. Date	Purpose of revision	Orig/Dwn	Checkd	Rev'd	Apprv'd
0	NOV 2016	IS Production	KA	SG	BMCK	ENG



Figure 8.9a
Environmental Statement
Location of Receptor Specific
Noise Mitigation

Drawing Status	FINAL		Sheet 1 of 16
Scale	1:10,000	@ A3	DO NOT SCALE
Jacobs No.	B2103500		
BIM No.			
Drawing number	B2103500/EN/EIA/DR/809a	Rev	0



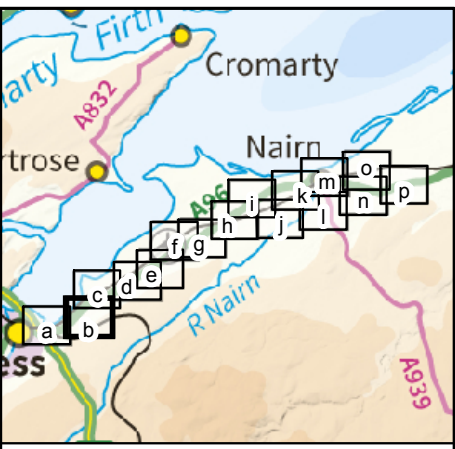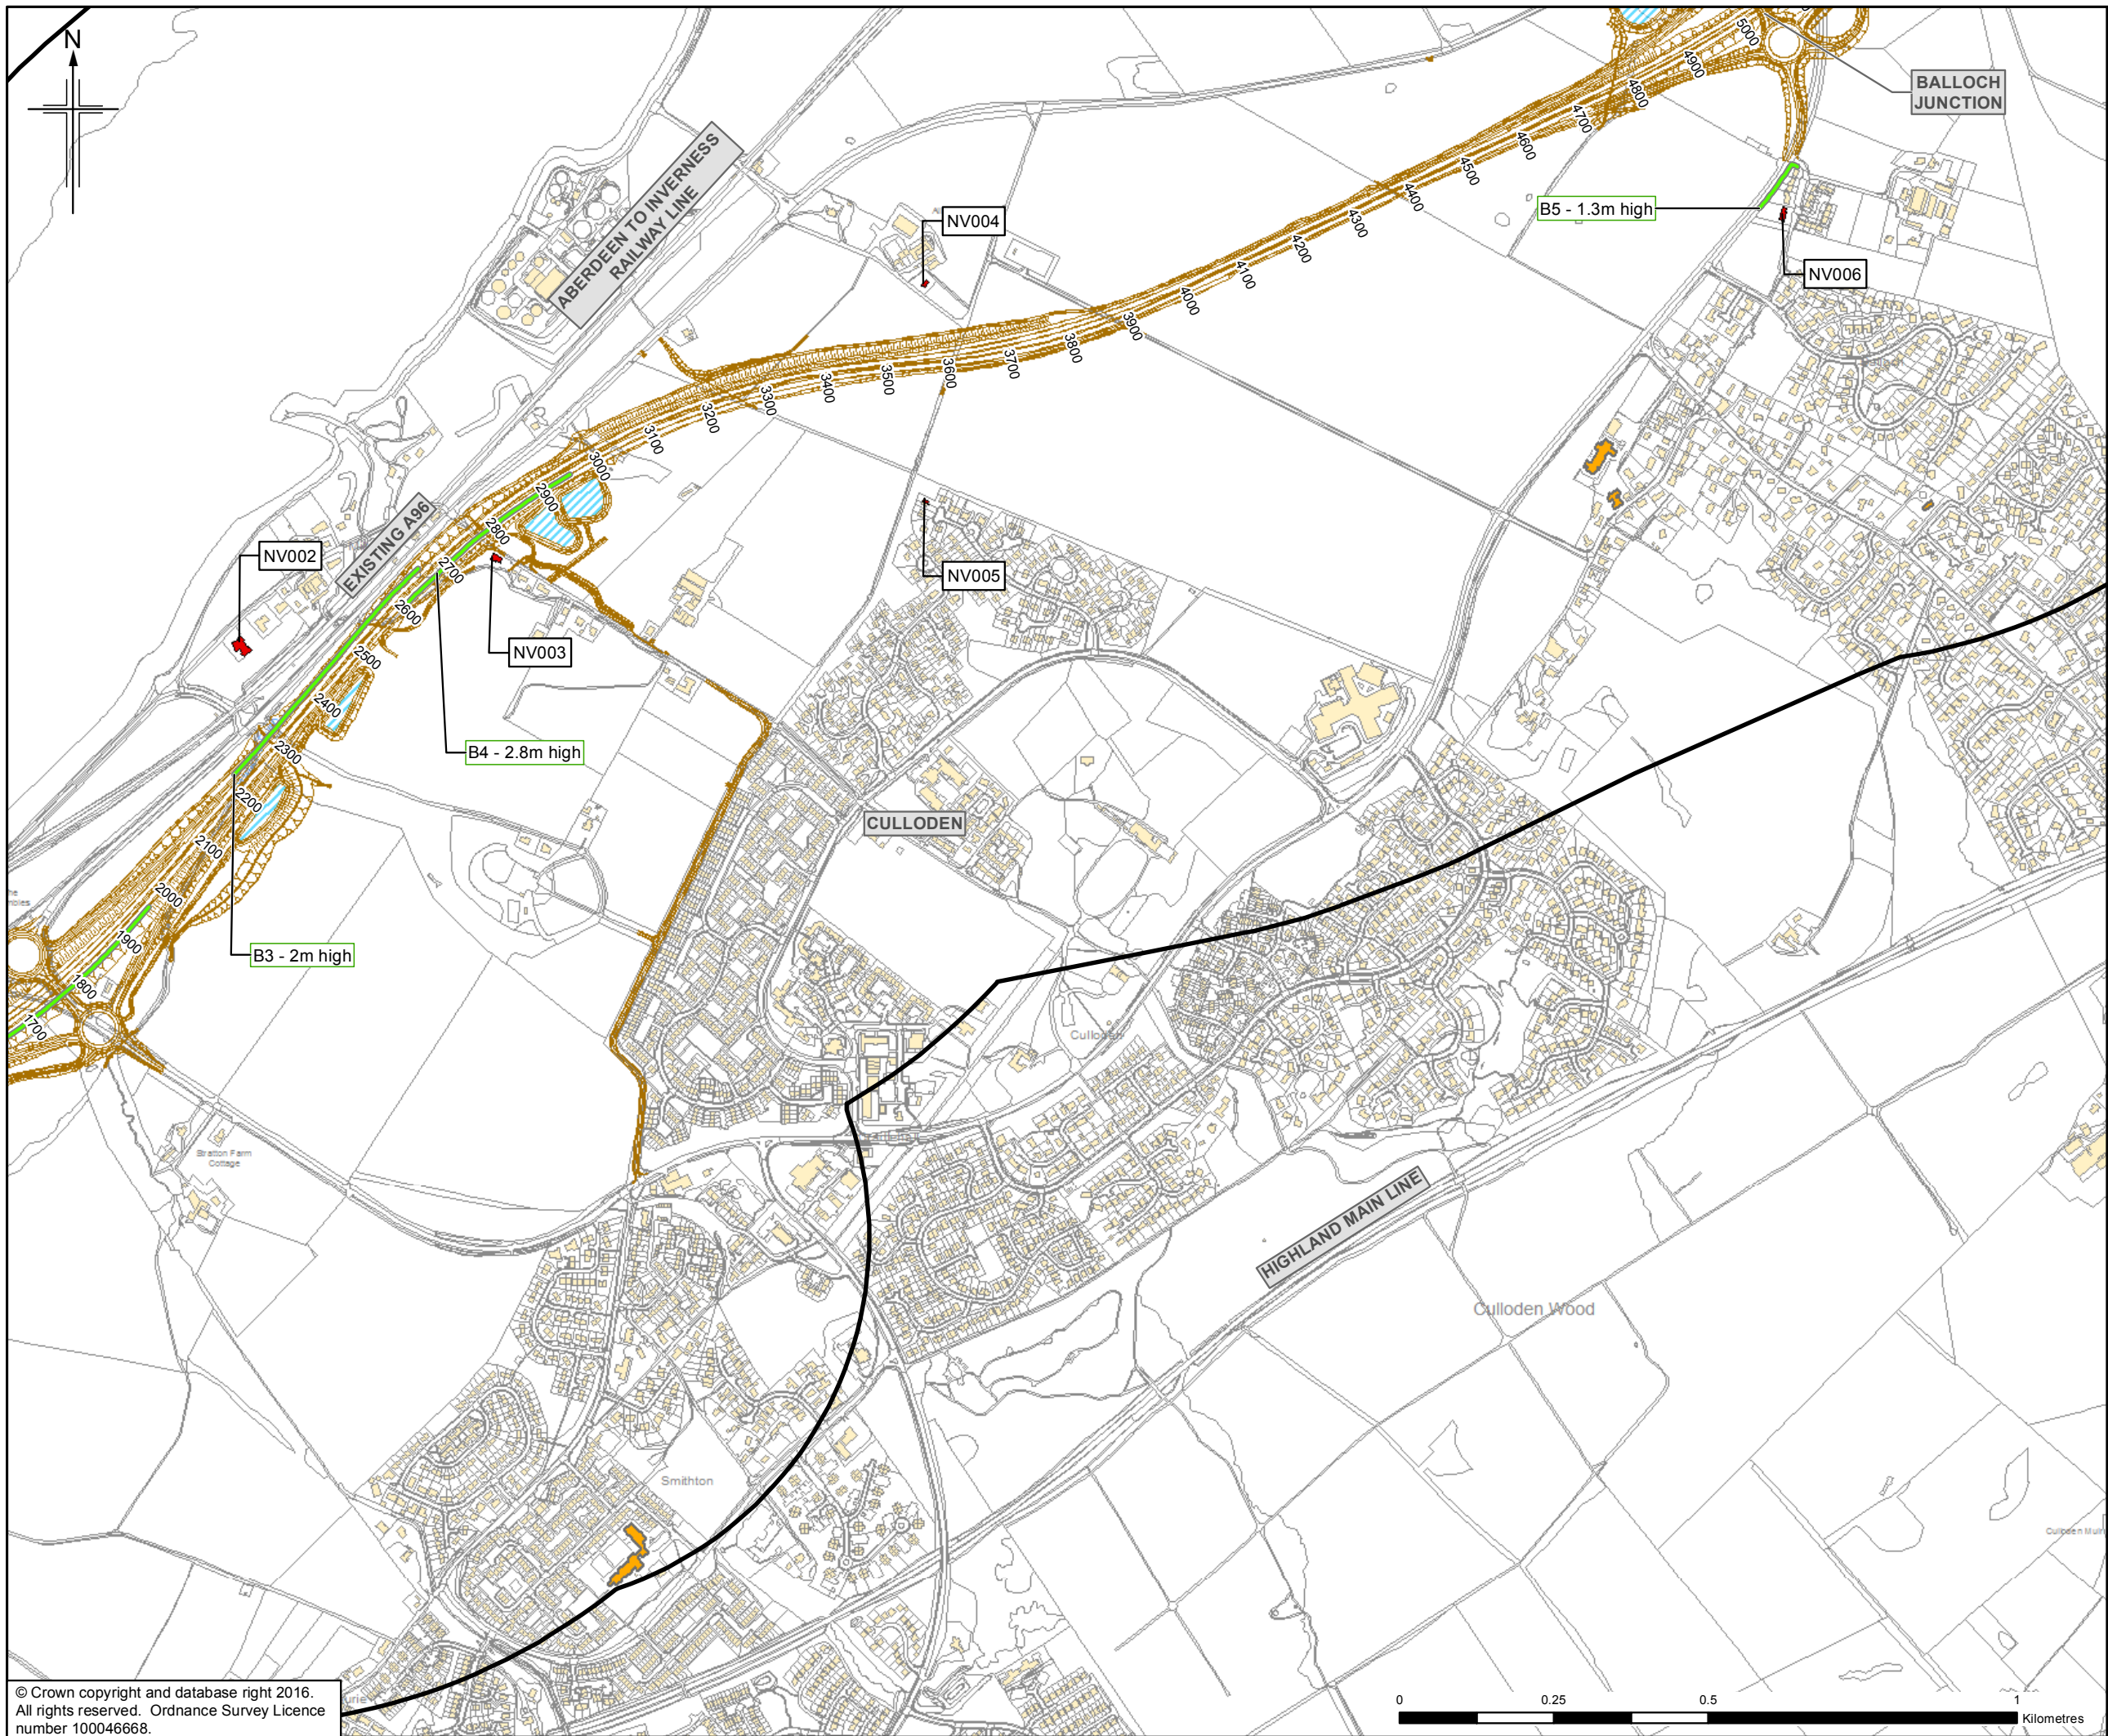

- Legend**
- Proposed Scheme (as per Draft Orders)
 - SUDS (e.g. Basin or Pond)*
 - Study Area
 - Health & Education Buildings
 - Sample Receptor
 - Noise Mitigation Barrier

* Actual shape of pond/basin will be subject to detailed design

Rev.	Rev. Date	Purpose of revision	Orig/Dwn	Checkd	Rev'd	Apprv'd
0	NOV 2016	ED Preparation	KA	SG	BMCK	ENG

JACOBS
 16 Belford Street, Glasgow, G2 7HX, UK
 Tel: +44(0)141 243 8000 Fax: +44(0)141 226 3109
 www.jacobs.com






Figure 8.9b
Environmental Statement
Location of Receptor Specific
Noise Mitigation

Sheet 2 of 16

Drawing Status	FINAL
Scale	1:10,000 @ A3 DO NOT SCALE
Jacobs No.	B2103500
BIM No.	
Drawing number	B2103500/EN/EIA/DR/809b
Rev	0

This drawing is not to be used in whole or part other than for the intended purpose and project as defined on this drawing. Refer to the contract for full terms and conditions.



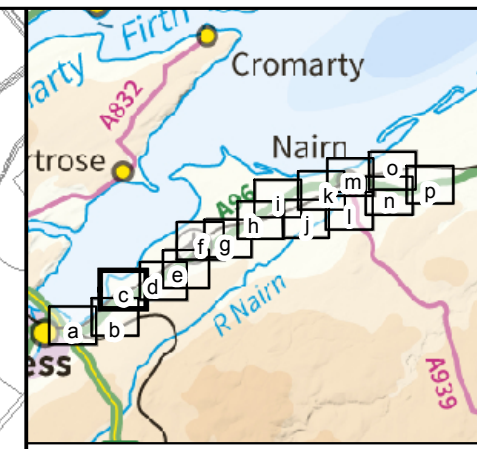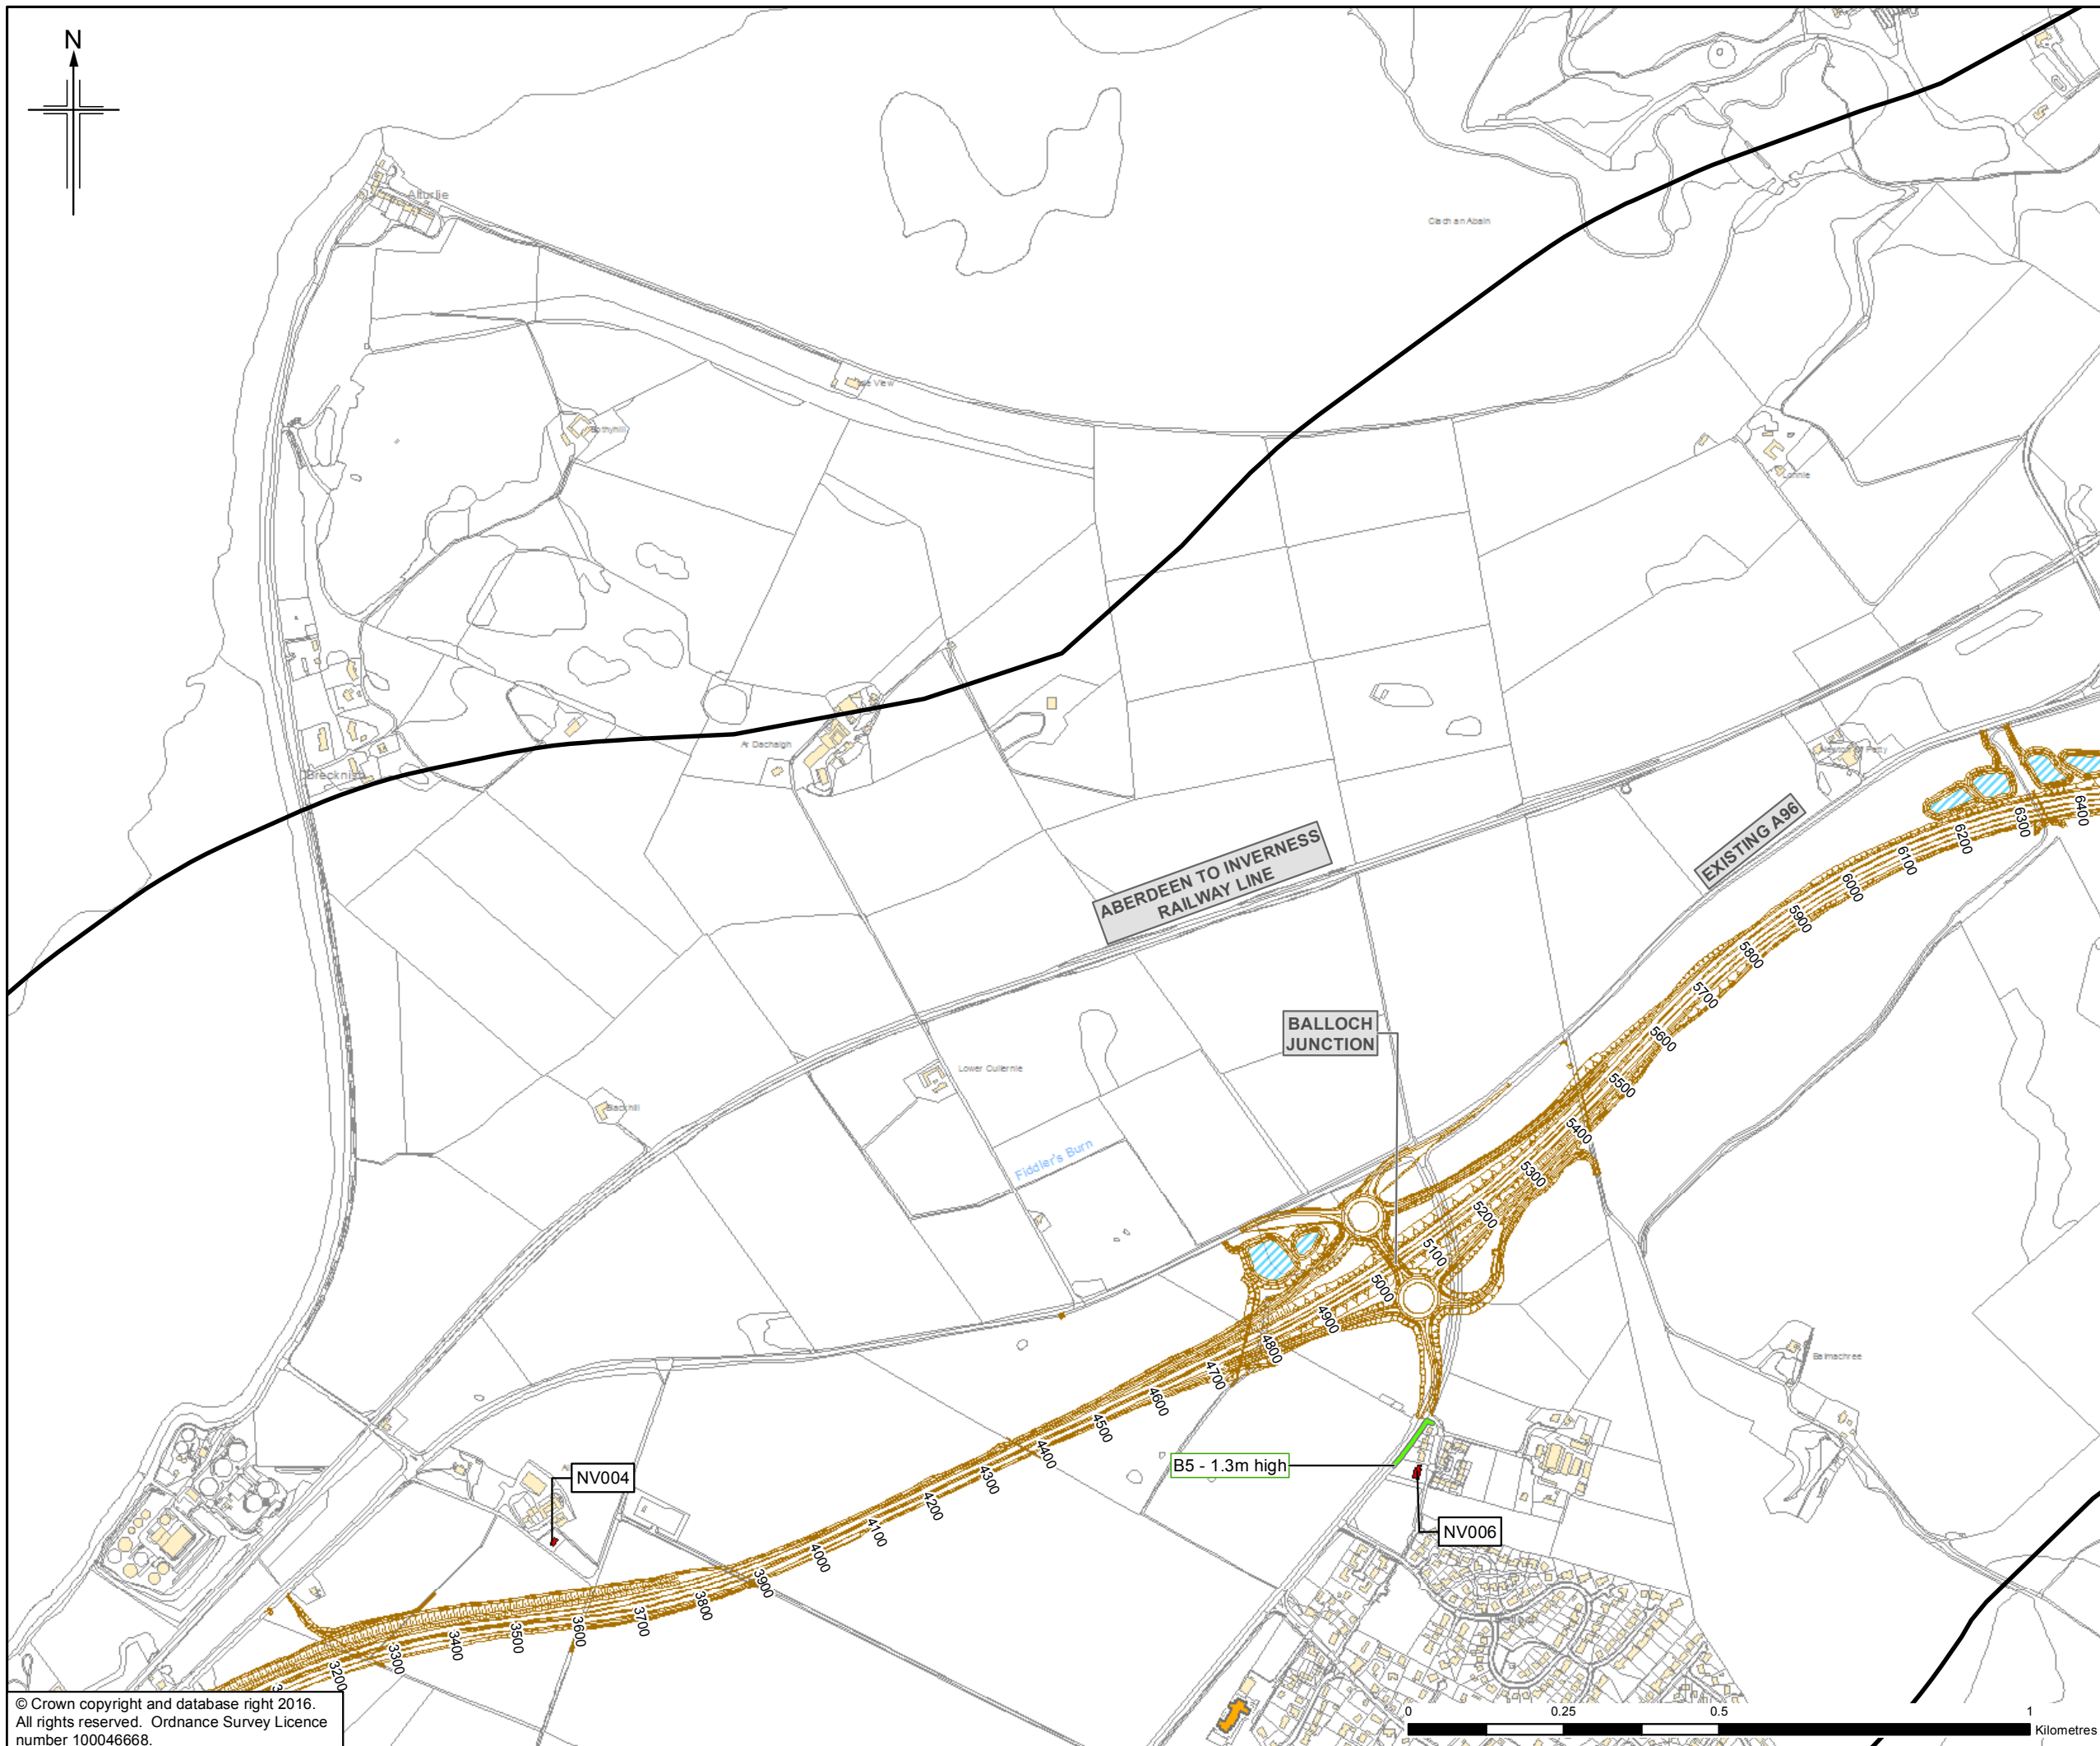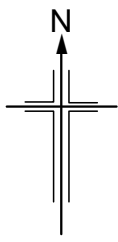

- Legend**
- Proposed Scheme (as per Draft Orders)
 - SUDS (e.g. Basin or Pond)*
 - Study Area
 - Health & Education Buildings
 - Sample Receptor
 - Noise Mitigation Barrier

* Actual shape of pond/basin will be subject to detailed design

Rev.	Rev. Date	Purpose of revision	Orig/Dwn	Checkd	Rev'd	Apprv'd
0	NOV 2016	ES Publication	KA	SG	BMCK	ENG

JACOBS
 16 Belford Street, Glasgow, G2 7NK, UK
 Tel: +44(0)141 243 8000 Fax: +44(0)141 226 3109
 www.jacobs.com

Client

 TRANSPORT SCOTLAND
 COMHDAHL ALBA

Project



A96
 DUALLING
 INVERNESS TO NAIRN
 (incl. Nairn Bypass)

Drawing title
Figure 8.9c
Environmental Statement
Location of Receptor Specific
Noise Mitigation

Drawing Status	FINAL		Sheet 3 of 16
Scale	1:10,000	@ A3	DO NOT SCALE
Jacobs No.	B2103500		
BIM No.			
Drawing number	B2103500/EN/EIA/DR/809c	Rev	0

This drawing is not to be used in whole or part other than for the intended purpose and project as defined on this drawing. Refer to the contract for full terms and conditions.



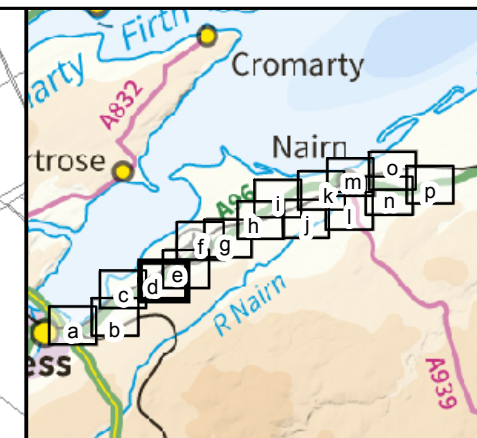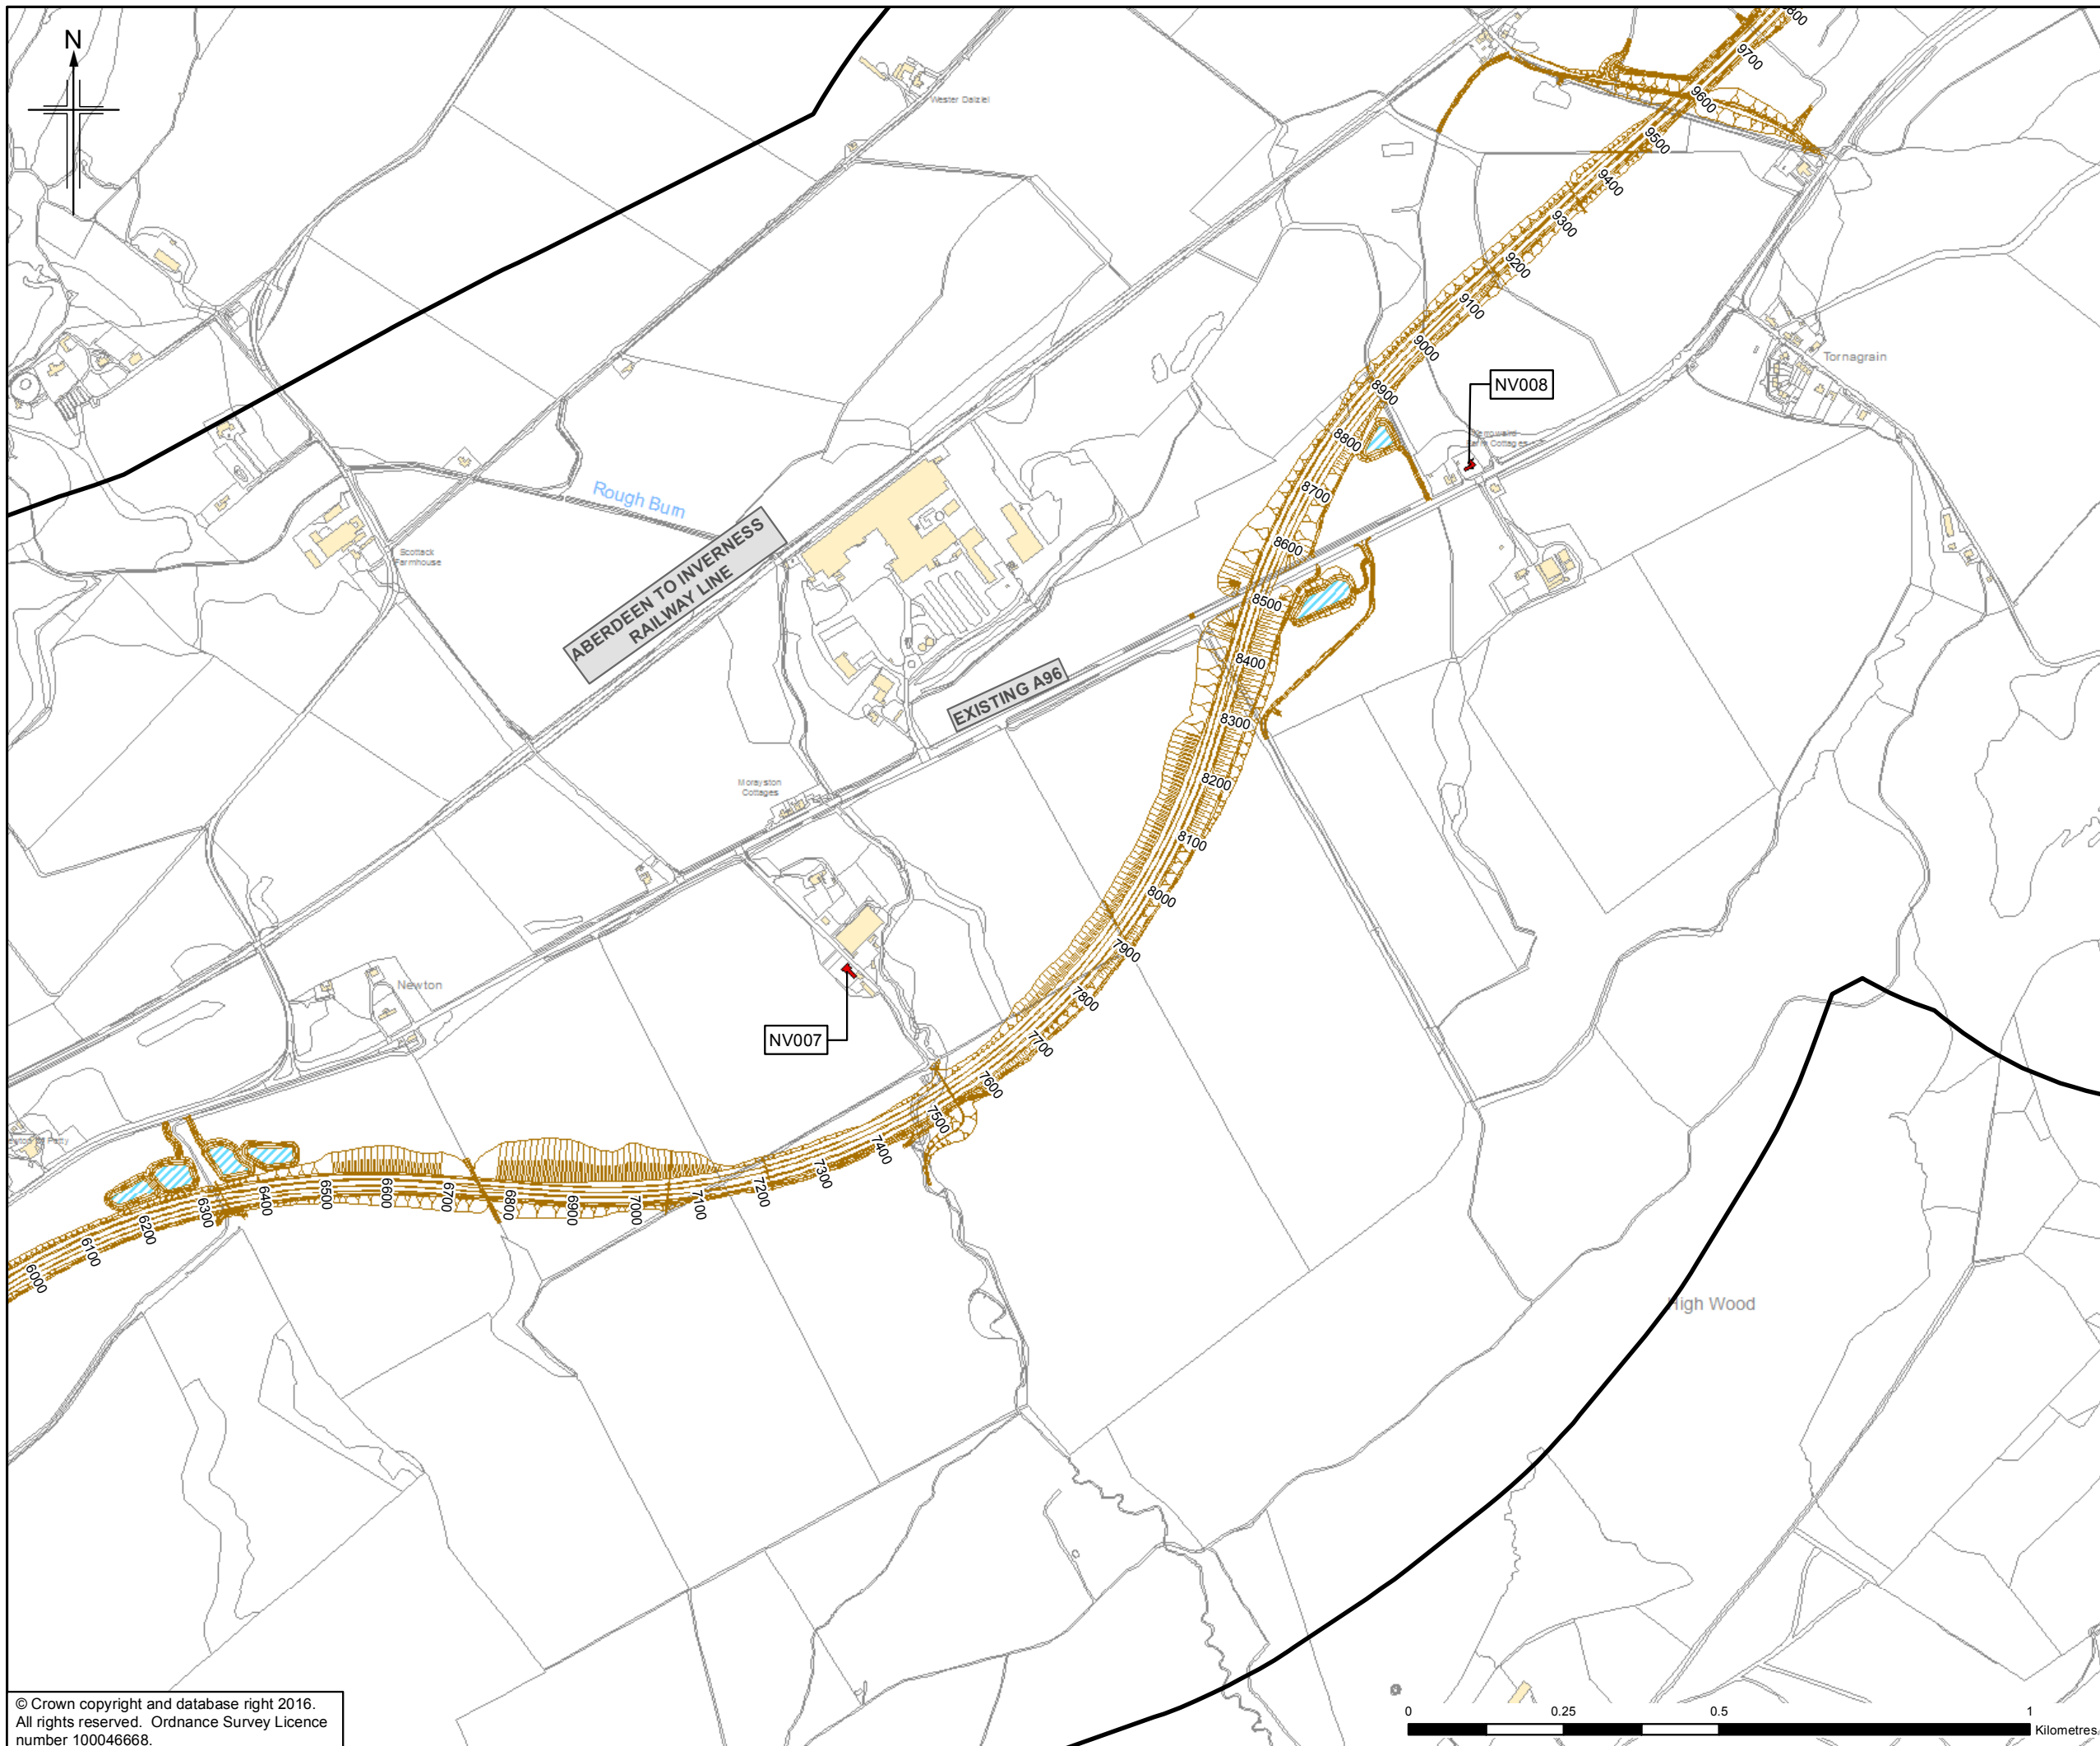

- Legend**
- Proposed Scheme (as per Draft Orders)
 - SUDS (e.g. Basin or Pond)*
 - Study Area
 - Health & Education Buildings
 - Sample Receptor
 - Noise Mitigation Barrier

* Actual shape of pond/basin will be subject to detailed design

Rev.	Date	Purpose of revision	Orig/Dwn	Checkd	Rev'd	Apprv'd
0	NOV 2016	ES Publication	KA	SG	BMCK	ENG

JACOBS
 16 Belford Street, Glasgow, G2 7HX, UK
 Tel: +44(0)141 243 8000 Fax: +44(0)141 226 3109
 www.jacobs.com






A96
DUALLING
 INVERNESS TO NAIRN
 (incl. Nairn Bypass)

Figure 8.9d
Environmental Statement
Location of Receptor Specific
Noise Mitigation

Drawing Status	FINAL		Sheet 4 of 16
Scale	1:10,000	@ A3	DO NOT SCALE
Jacobs No.	B2103500		
BIM No.			
Drawing number	B2103500/EN/EIA/DR/809d	Rev	0

This drawing is not to be used in whole or part other than for the intended purpose and project as defined on this drawing. Refer to the contract for full terms and conditions.

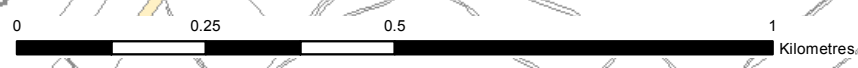

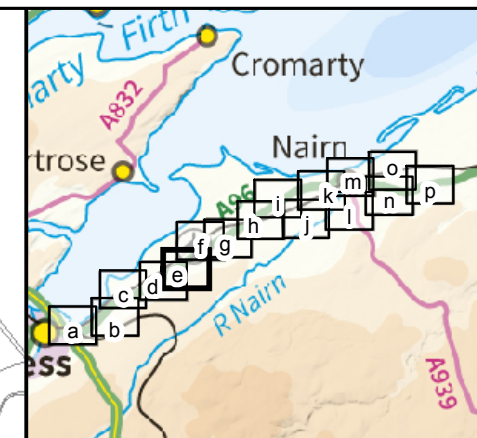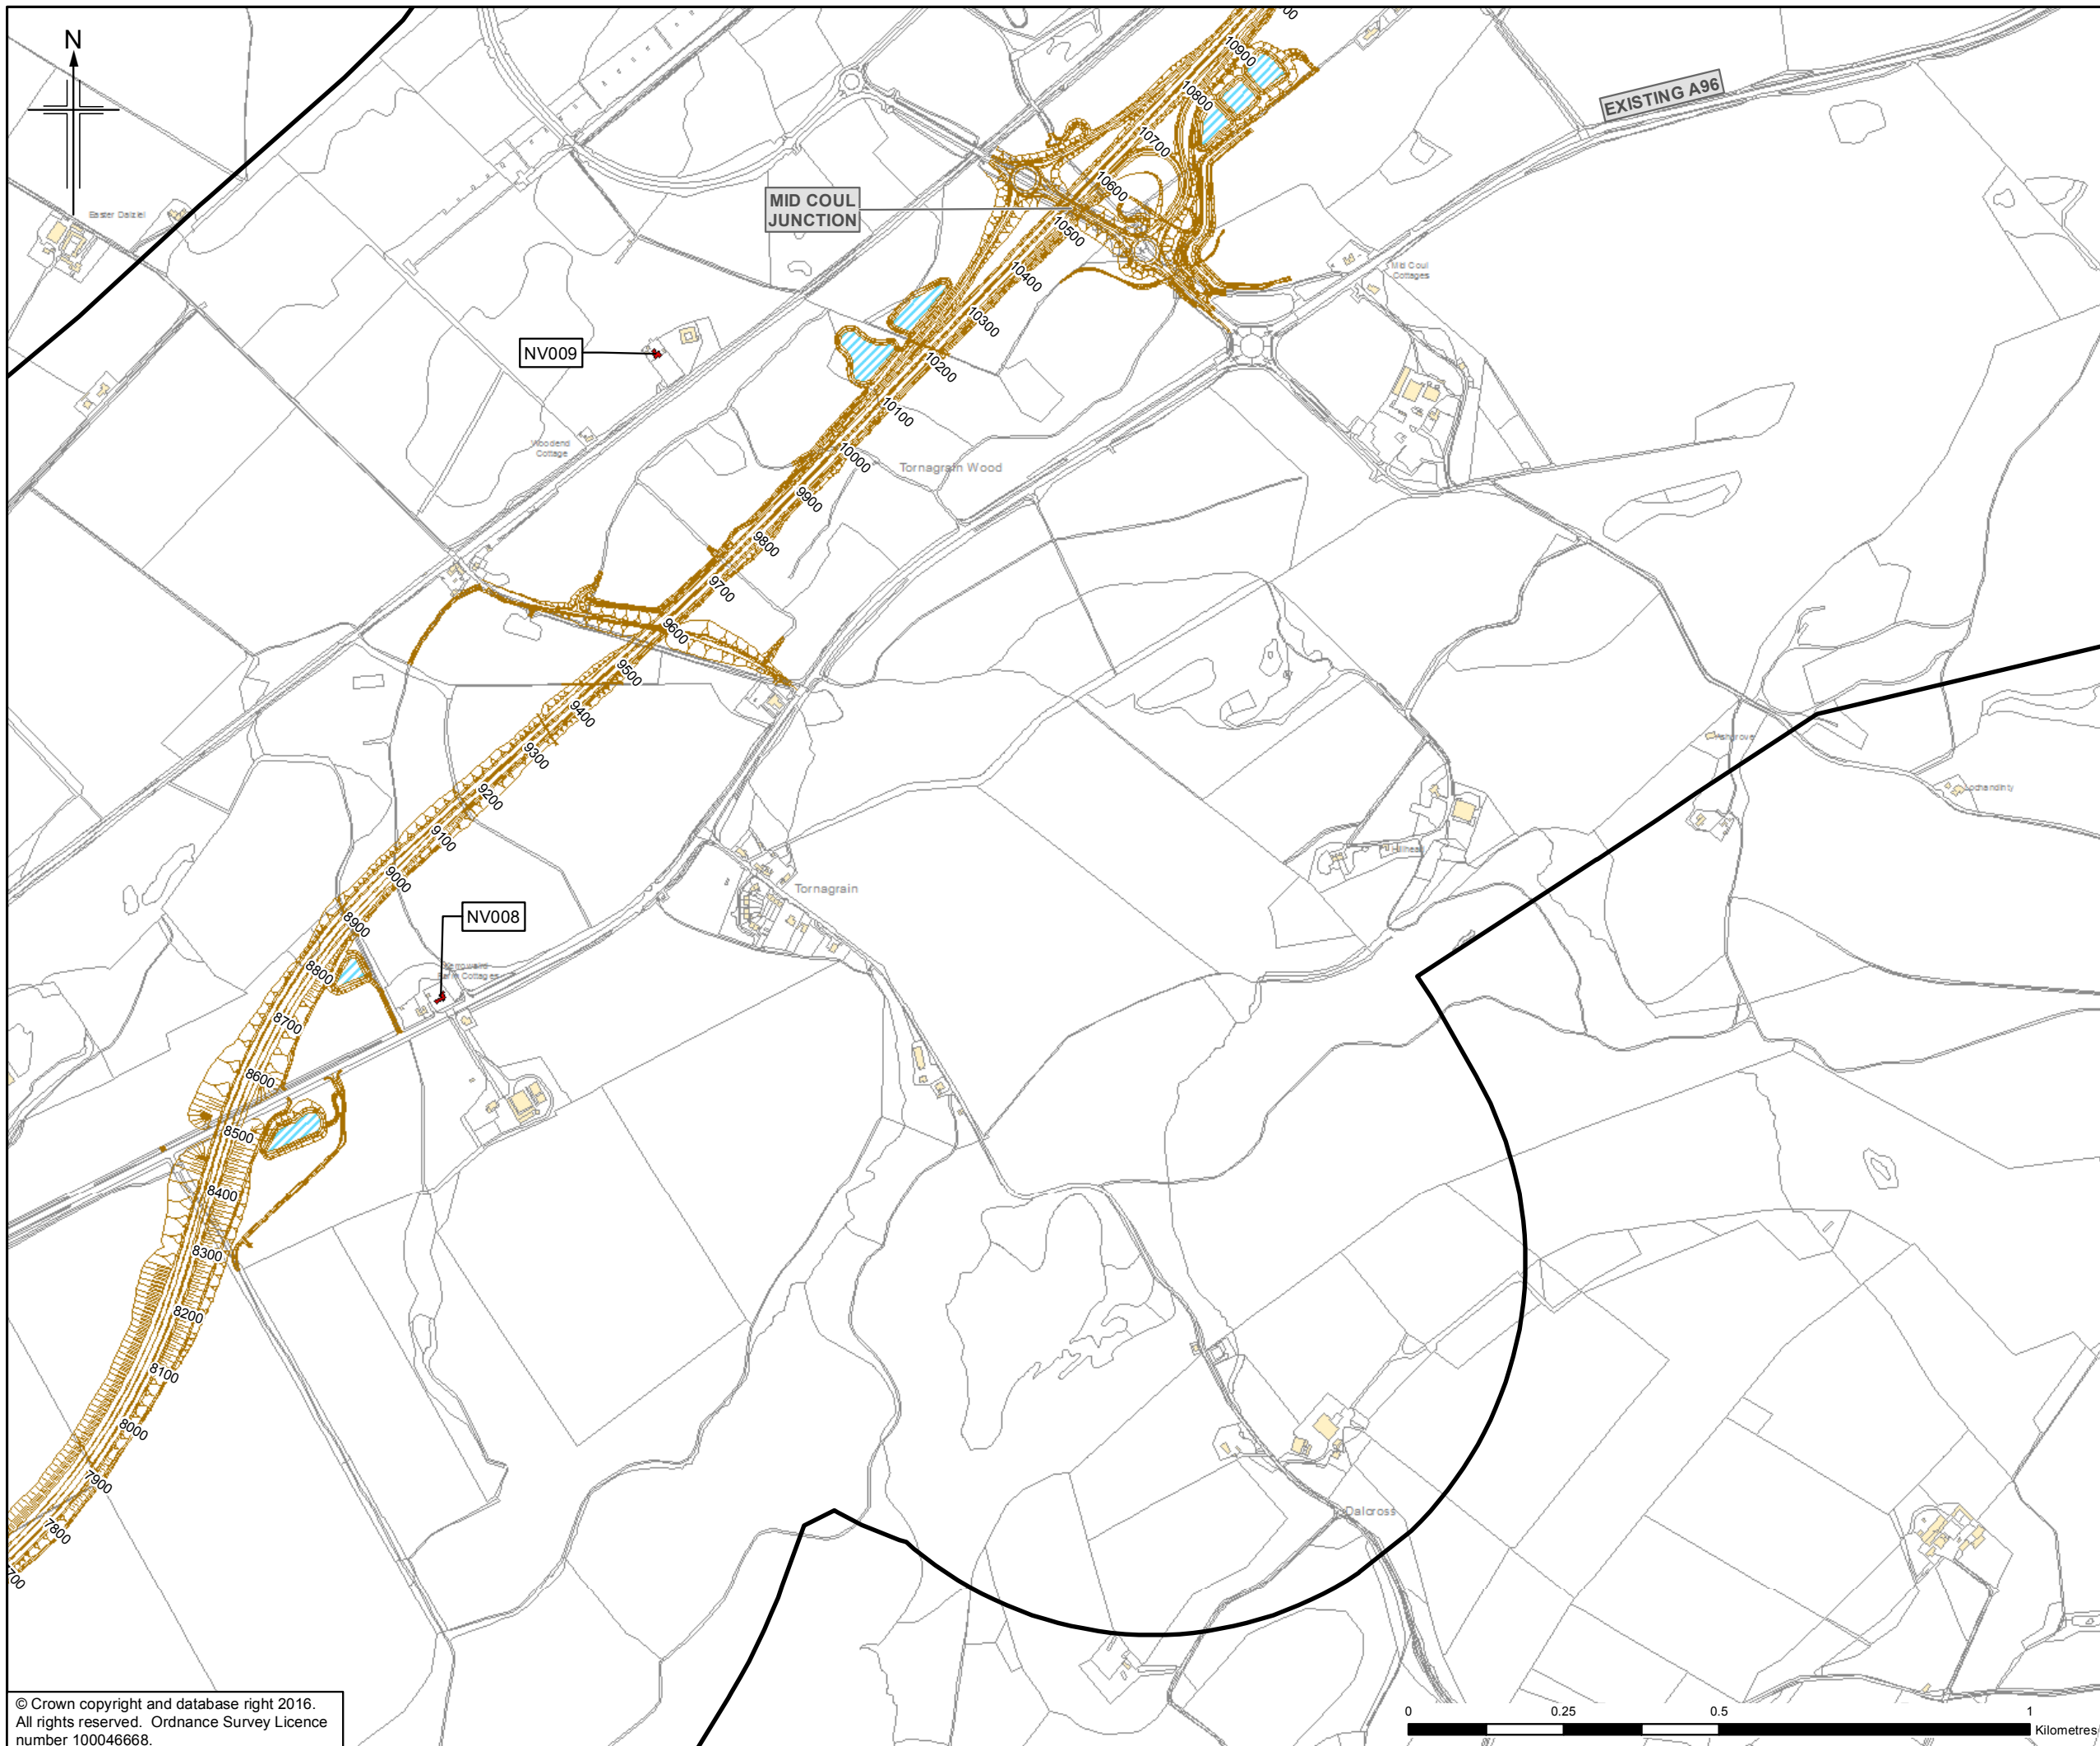

- Legend**
- Proposed Scheme (as per Draft Orders)
 - SUDS (e.g. Basin or Pond)*
 - Study Area
 - Health & Education Buildings
 - Sample Receptor
 - Noise Mitigation Barrier

* Actual shape of pond/basin will be subject to detailed design

Rev.	Rev. Date	Purpose of revision	Orig/Dwn	Check'd	Rev'd	Apprv'd
0	NOV 2016	IS Production	KA	SG	BMCK	ENG

JACOBS
 16 Botwell Street, Glasgow, G2 7HX, UK
 Tel: +44(0)141 243 8000 Fax: +44(0)141 226 3109
 www.jacobs.com

Client

 TRANSPORT SCOTLAND
 COMHDAHL ALBA


Project



A96
 DUALLING
 INVERNESS TO NAIRN
 (incl. Nairn Bypass)

Drawing title
Figure 8.9e
Environmental Statement
Location of Receptor Specific
Noise Mitigation

Drawing Status	FINAL		
Scale	1:10,000	@ A3	DO NOT SCALE
Jacobs No.	B2103500		
BIM No.			
Drawing number	B2103500/EN/EIA/DR/809e	Rev	0

This drawing is not to be used in whole or part other than for the intended purpose and project as defined on this drawing. Refer to the contract for full terms and conditions.

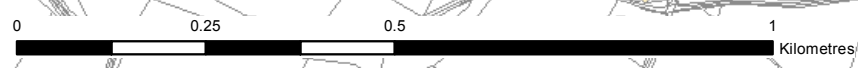

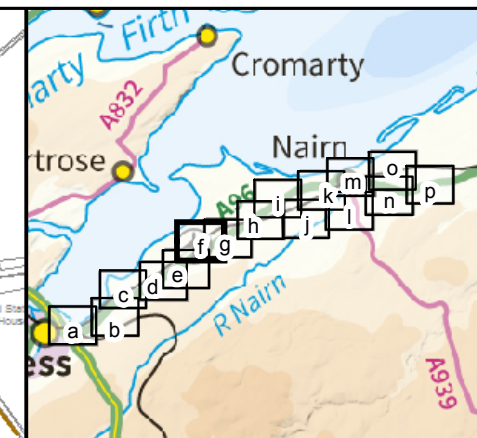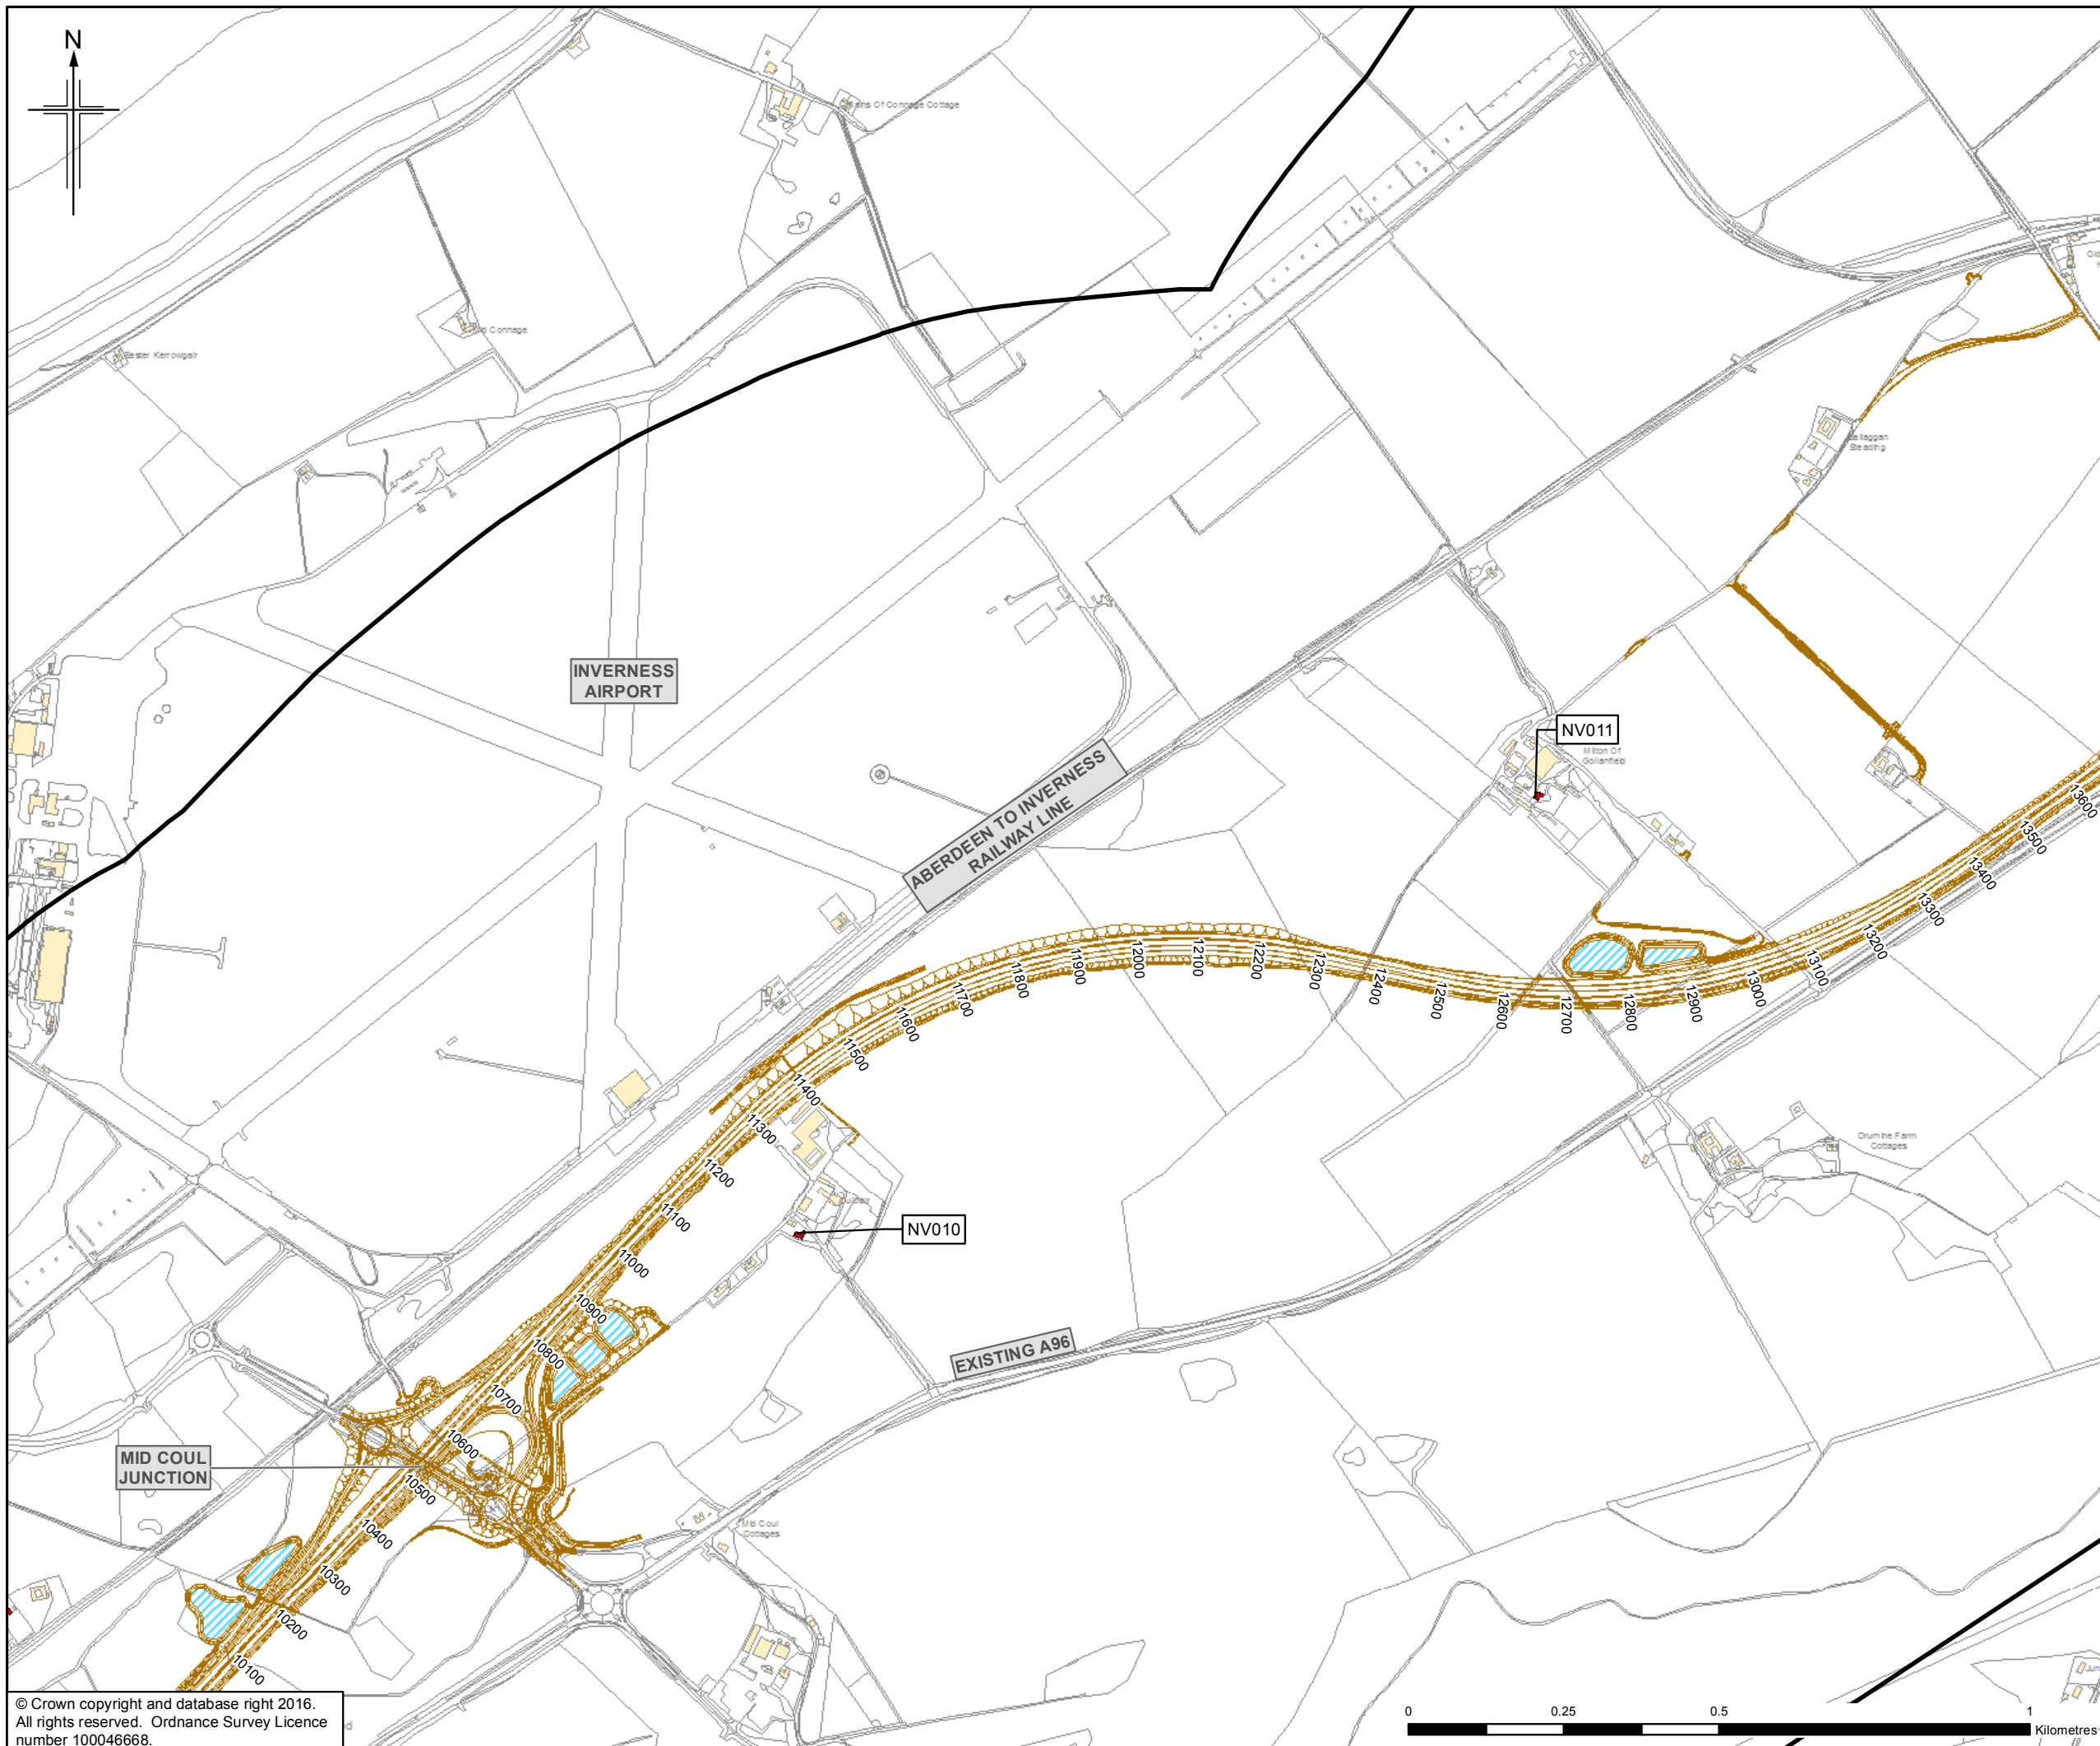

- Legend**
- Proposed Scheme (as per Draft Orders)
 - SUDS (e.g. Basin or Pond)*
 - Study Area
 - Health & Education Buildings
 - Sample Receptor
 - Noise Mitigation Barrier

* Actual shape of pond/basin will be subject to detailed design

Rev.	Rev. Date	Purpose of revision	Orig/Dwn	Checkd	Rev'd	Apprv'd
0	NOV 2016	ES Preparation	KA	SG	BMCK	ENG


JACOBS
 16 Botwell Street, Glasgow, G2 7HX, UK
 Tel: +44(0)141 243 8000 Fax: +44(0)141 226 3109
 www.jacobs.com





A96
DUALLING
 INVERNESS TO NAIRN
 (incl. Nairn Bypass)

Drawing title
Figure 8.9f
Environmental Statement
Location of Receptor Specific
Noise Mitigation

Drawing Status	FINAL		Sheet 6 of 16
Scale	1:10,000 @ A3	DO NOT SCALE	
Jacobs No.	B2103500		
BIM No.			
Drawing number	B2103500/EN/EIA/DR/809f	Rev	0

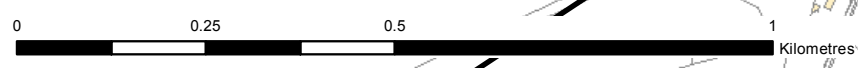

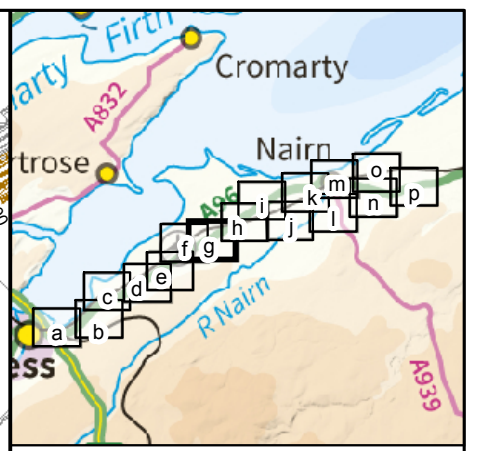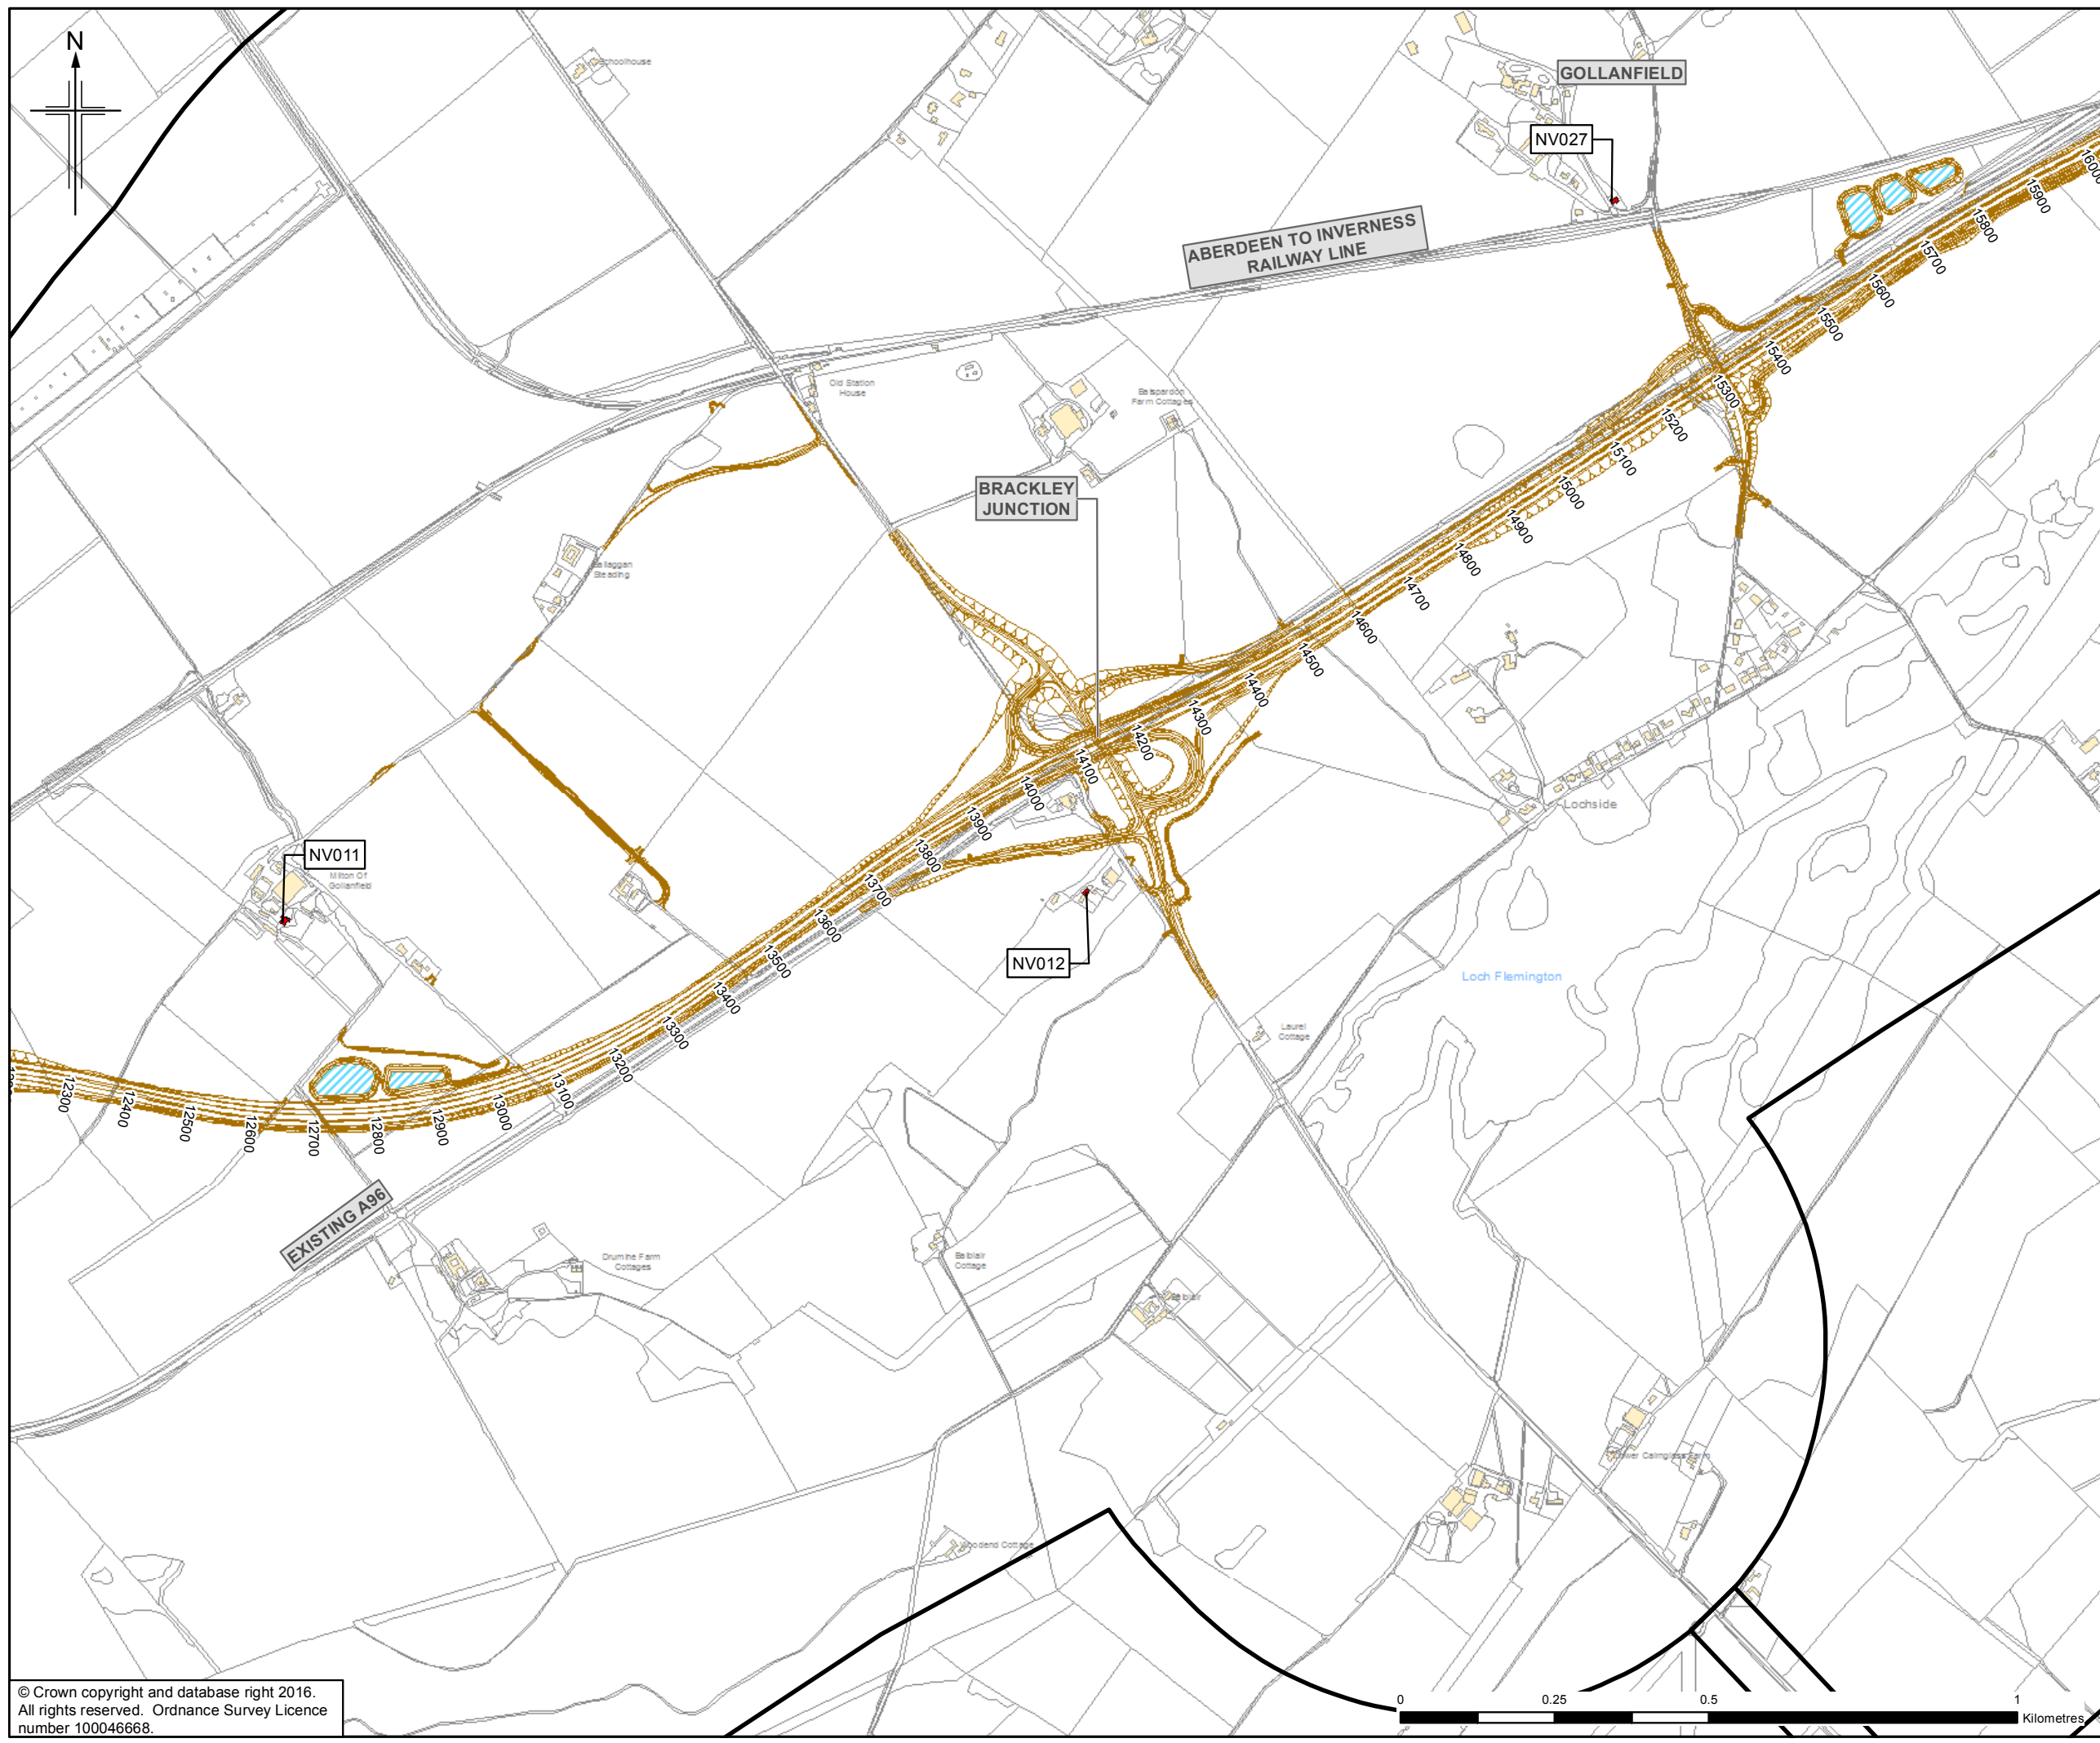

- Legend**
- Proposed Scheme (as per Draft Orders)
 - SUDS (e.g. Basin or Pond)*
 - Study Area
 - Health & Education Buildings
 - Sample Receptor
 - Noise Mitigation Barrier

* Actual shape of pond/basin will be subject to detailed design

Rev.	Rev. Date	Purpose of revision	Orig/Dwn	Checkd	Rev'd	Apprv'd
0	NOV 2016	ES Publication	KA	SG	BMCK	ENG


JACOBS
 16 Botwell Street, Glasgow, G2 7HX, UK
 Tel: +44(0)141 243 8000 Fax: +44(0)141 226 3109
 www.jacobs.com





Drawing title
**Figure 8.9g
 Environmental Statement
 Location of Receptor Specific
 Noise Mitigation**

Drawing Status	FINAL		Sheet 7 of 16
Scale	1:10,000	@ A3	DO NOT SCALE
Jacobs No.	B2103500		
BIM No.			
Drawing number	B2103500/EN/EIA/DR/809g	Rev	0

This drawing is not to be used in whole or part other than for the intended purpose and project as defined on this drawing. Refer to the contract for full terms and conditions.

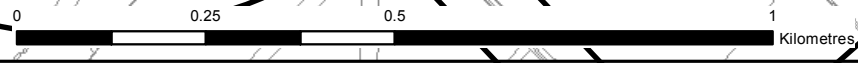

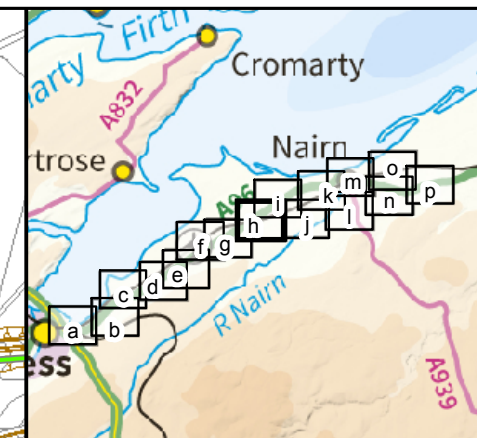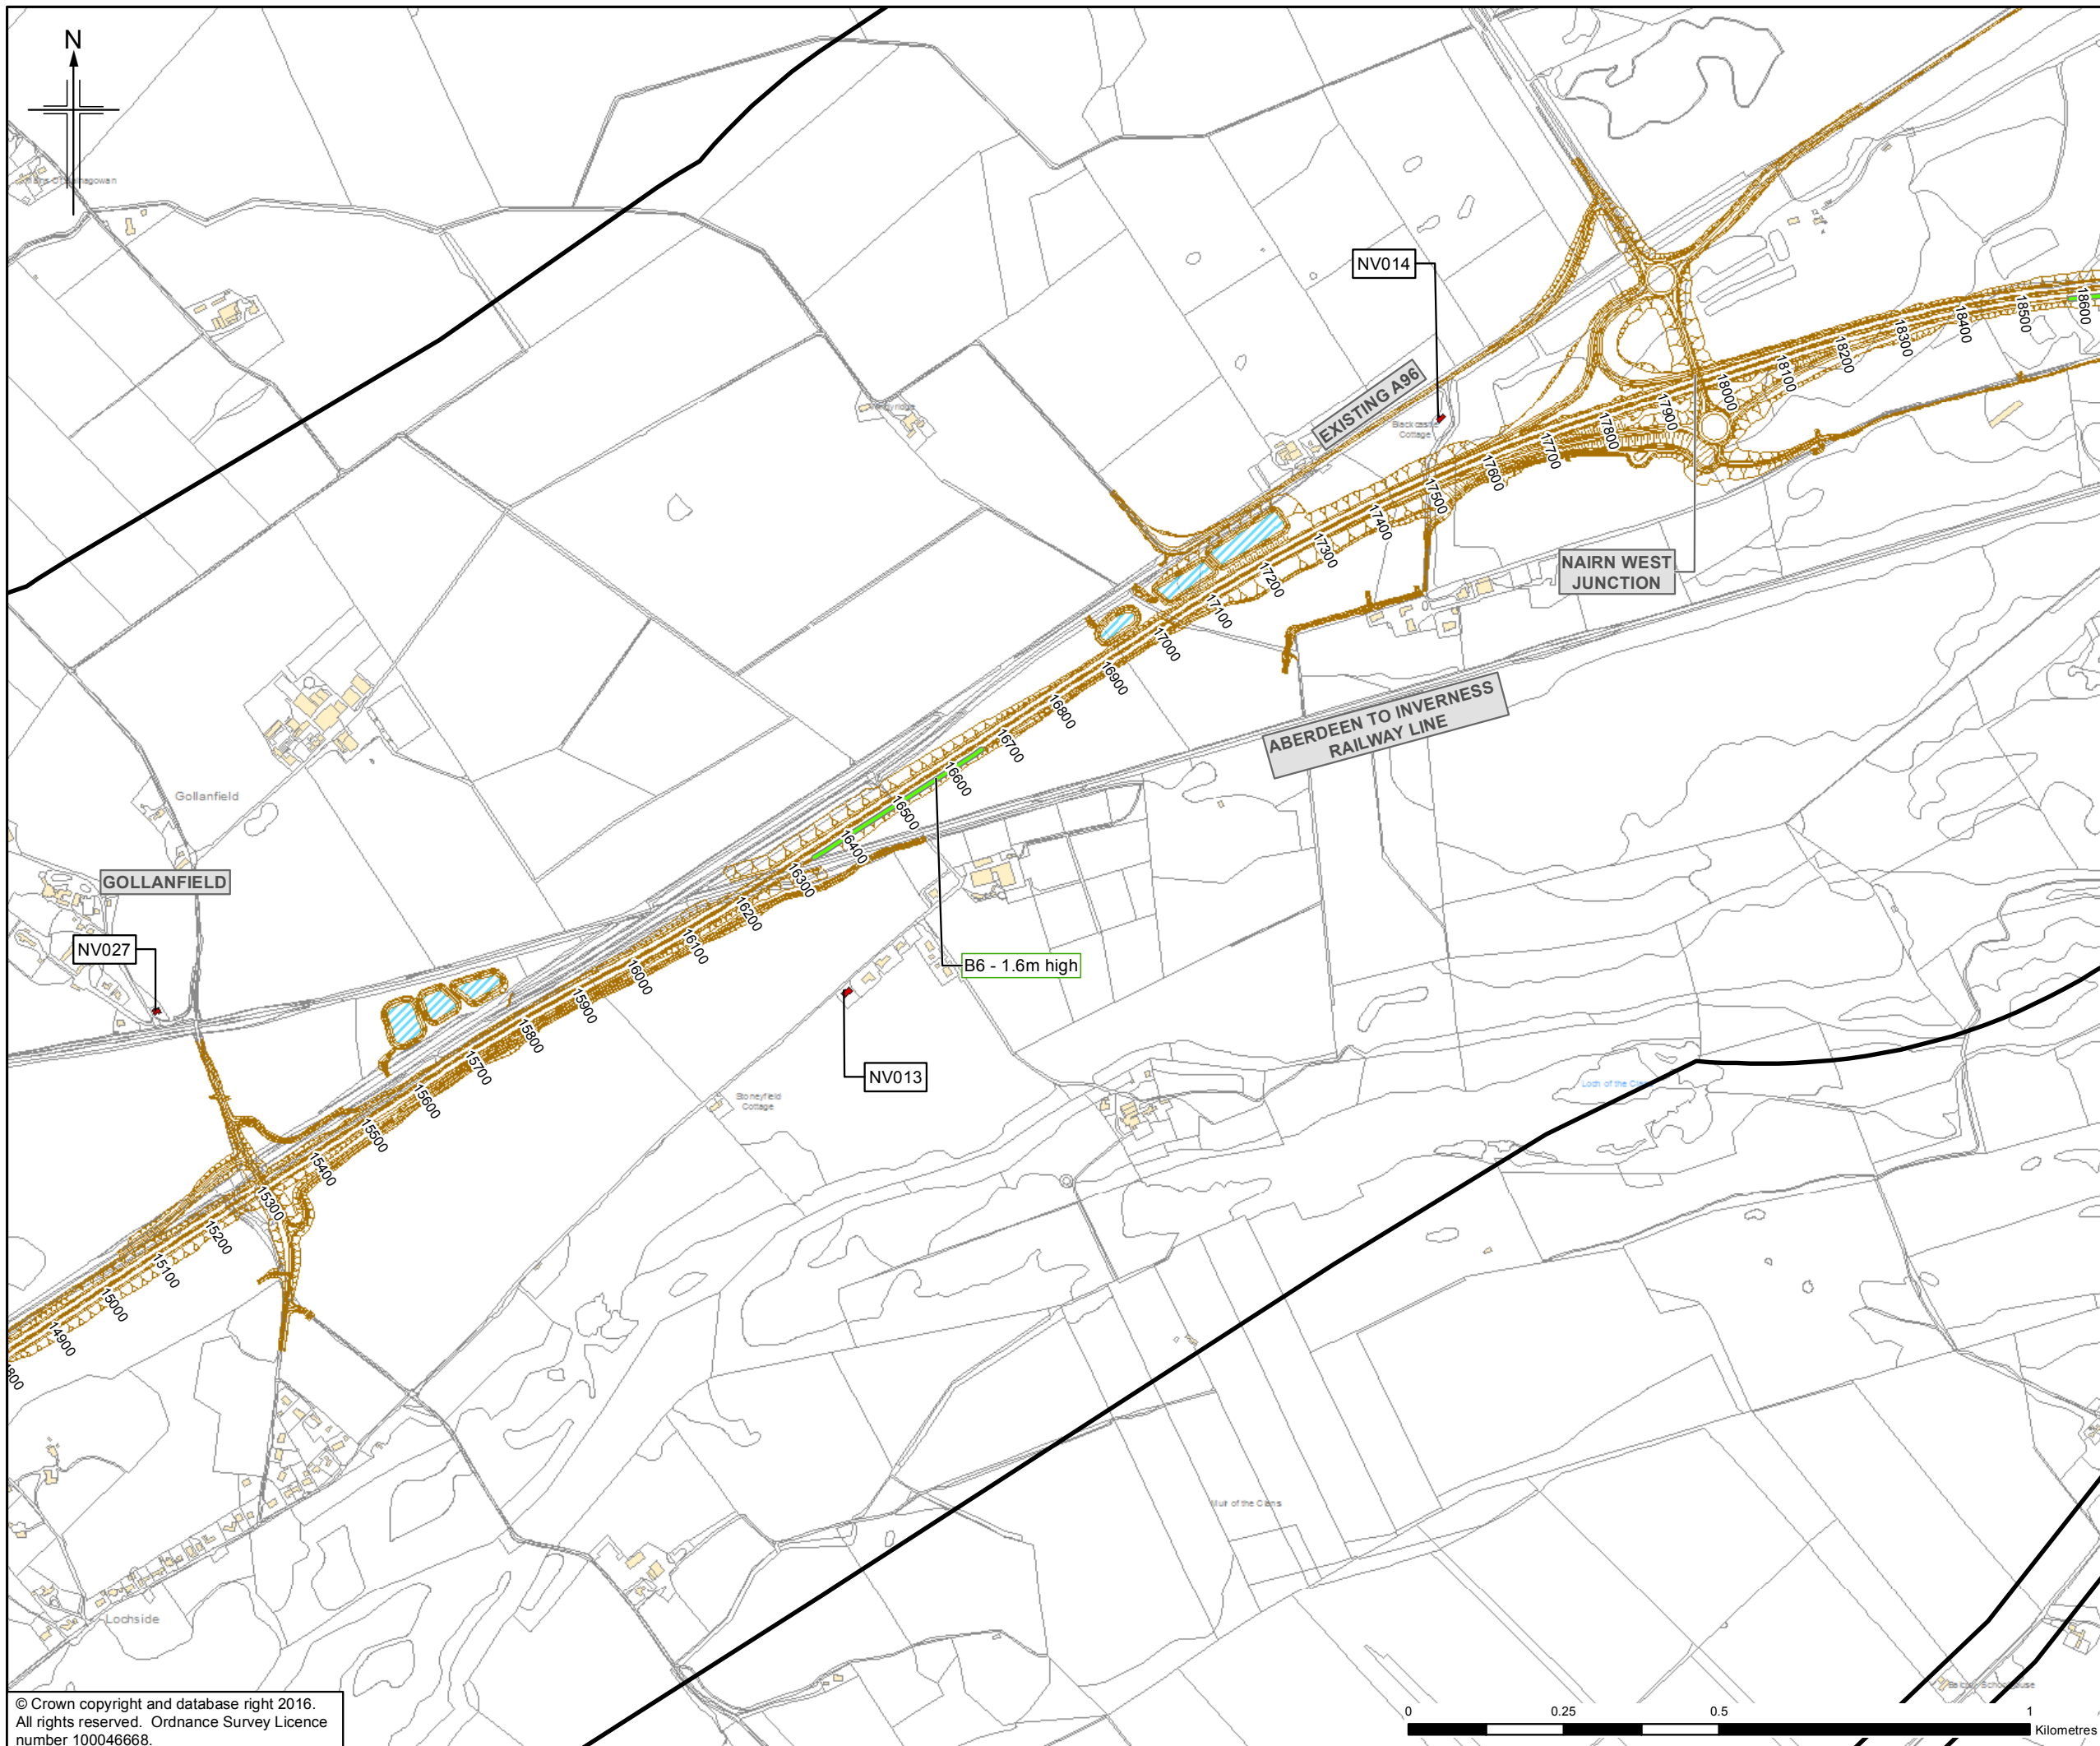

- Legend**
- Proposed Scheme (as per Draft Orders)
 - SUDS (e.g. Basin or Pond)*
 - Study Area
 - Health & Education Buildings
 - Sample Receptor
 - Noise Mitigation Barrier

* Actual shape of pond/basin will be subject to detailed design

Rev.	Rev. Date	Purpose of revision	Orig/Dwn	Checkd	Rev'd	Apprv'd
0	NOV 2016	IS Production	KA	SG	BMCK	ENG


JACOBS
 16 Botwell Street, Glasgow, G2 7HX, UK
 Tel: +44(0)141 243 8000 Fax: +44(0)141 226 3109
 www.jacobs.com





Drawing title
**Figure 8.9h
 Environmental Statement
 Location of Receptor Specific
 Noise Mitigation**

Drawing Status	FINAL			Sheet 8 of 16
Scale	1:10,000	@ A3	DO NOT SCALE	
Jacobs No.	B2103500			
BIM No.				
Drawing number	B2103500/EN/EIA/DR/809h			Rev 0

This drawing is not to be used in whole or part other than for the intended purpose and project as defined on this drawing. Refer to the contract for full terms and conditions.

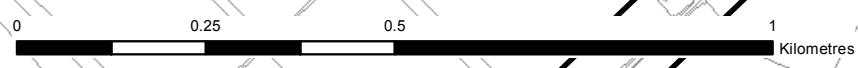

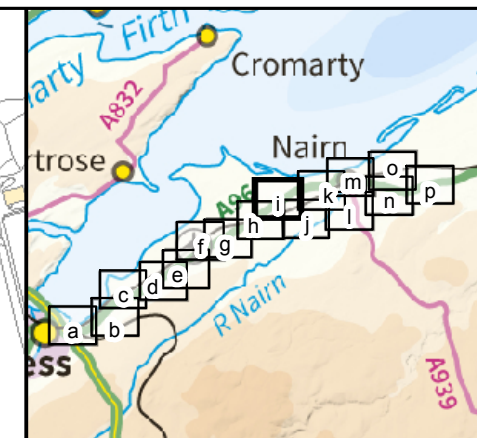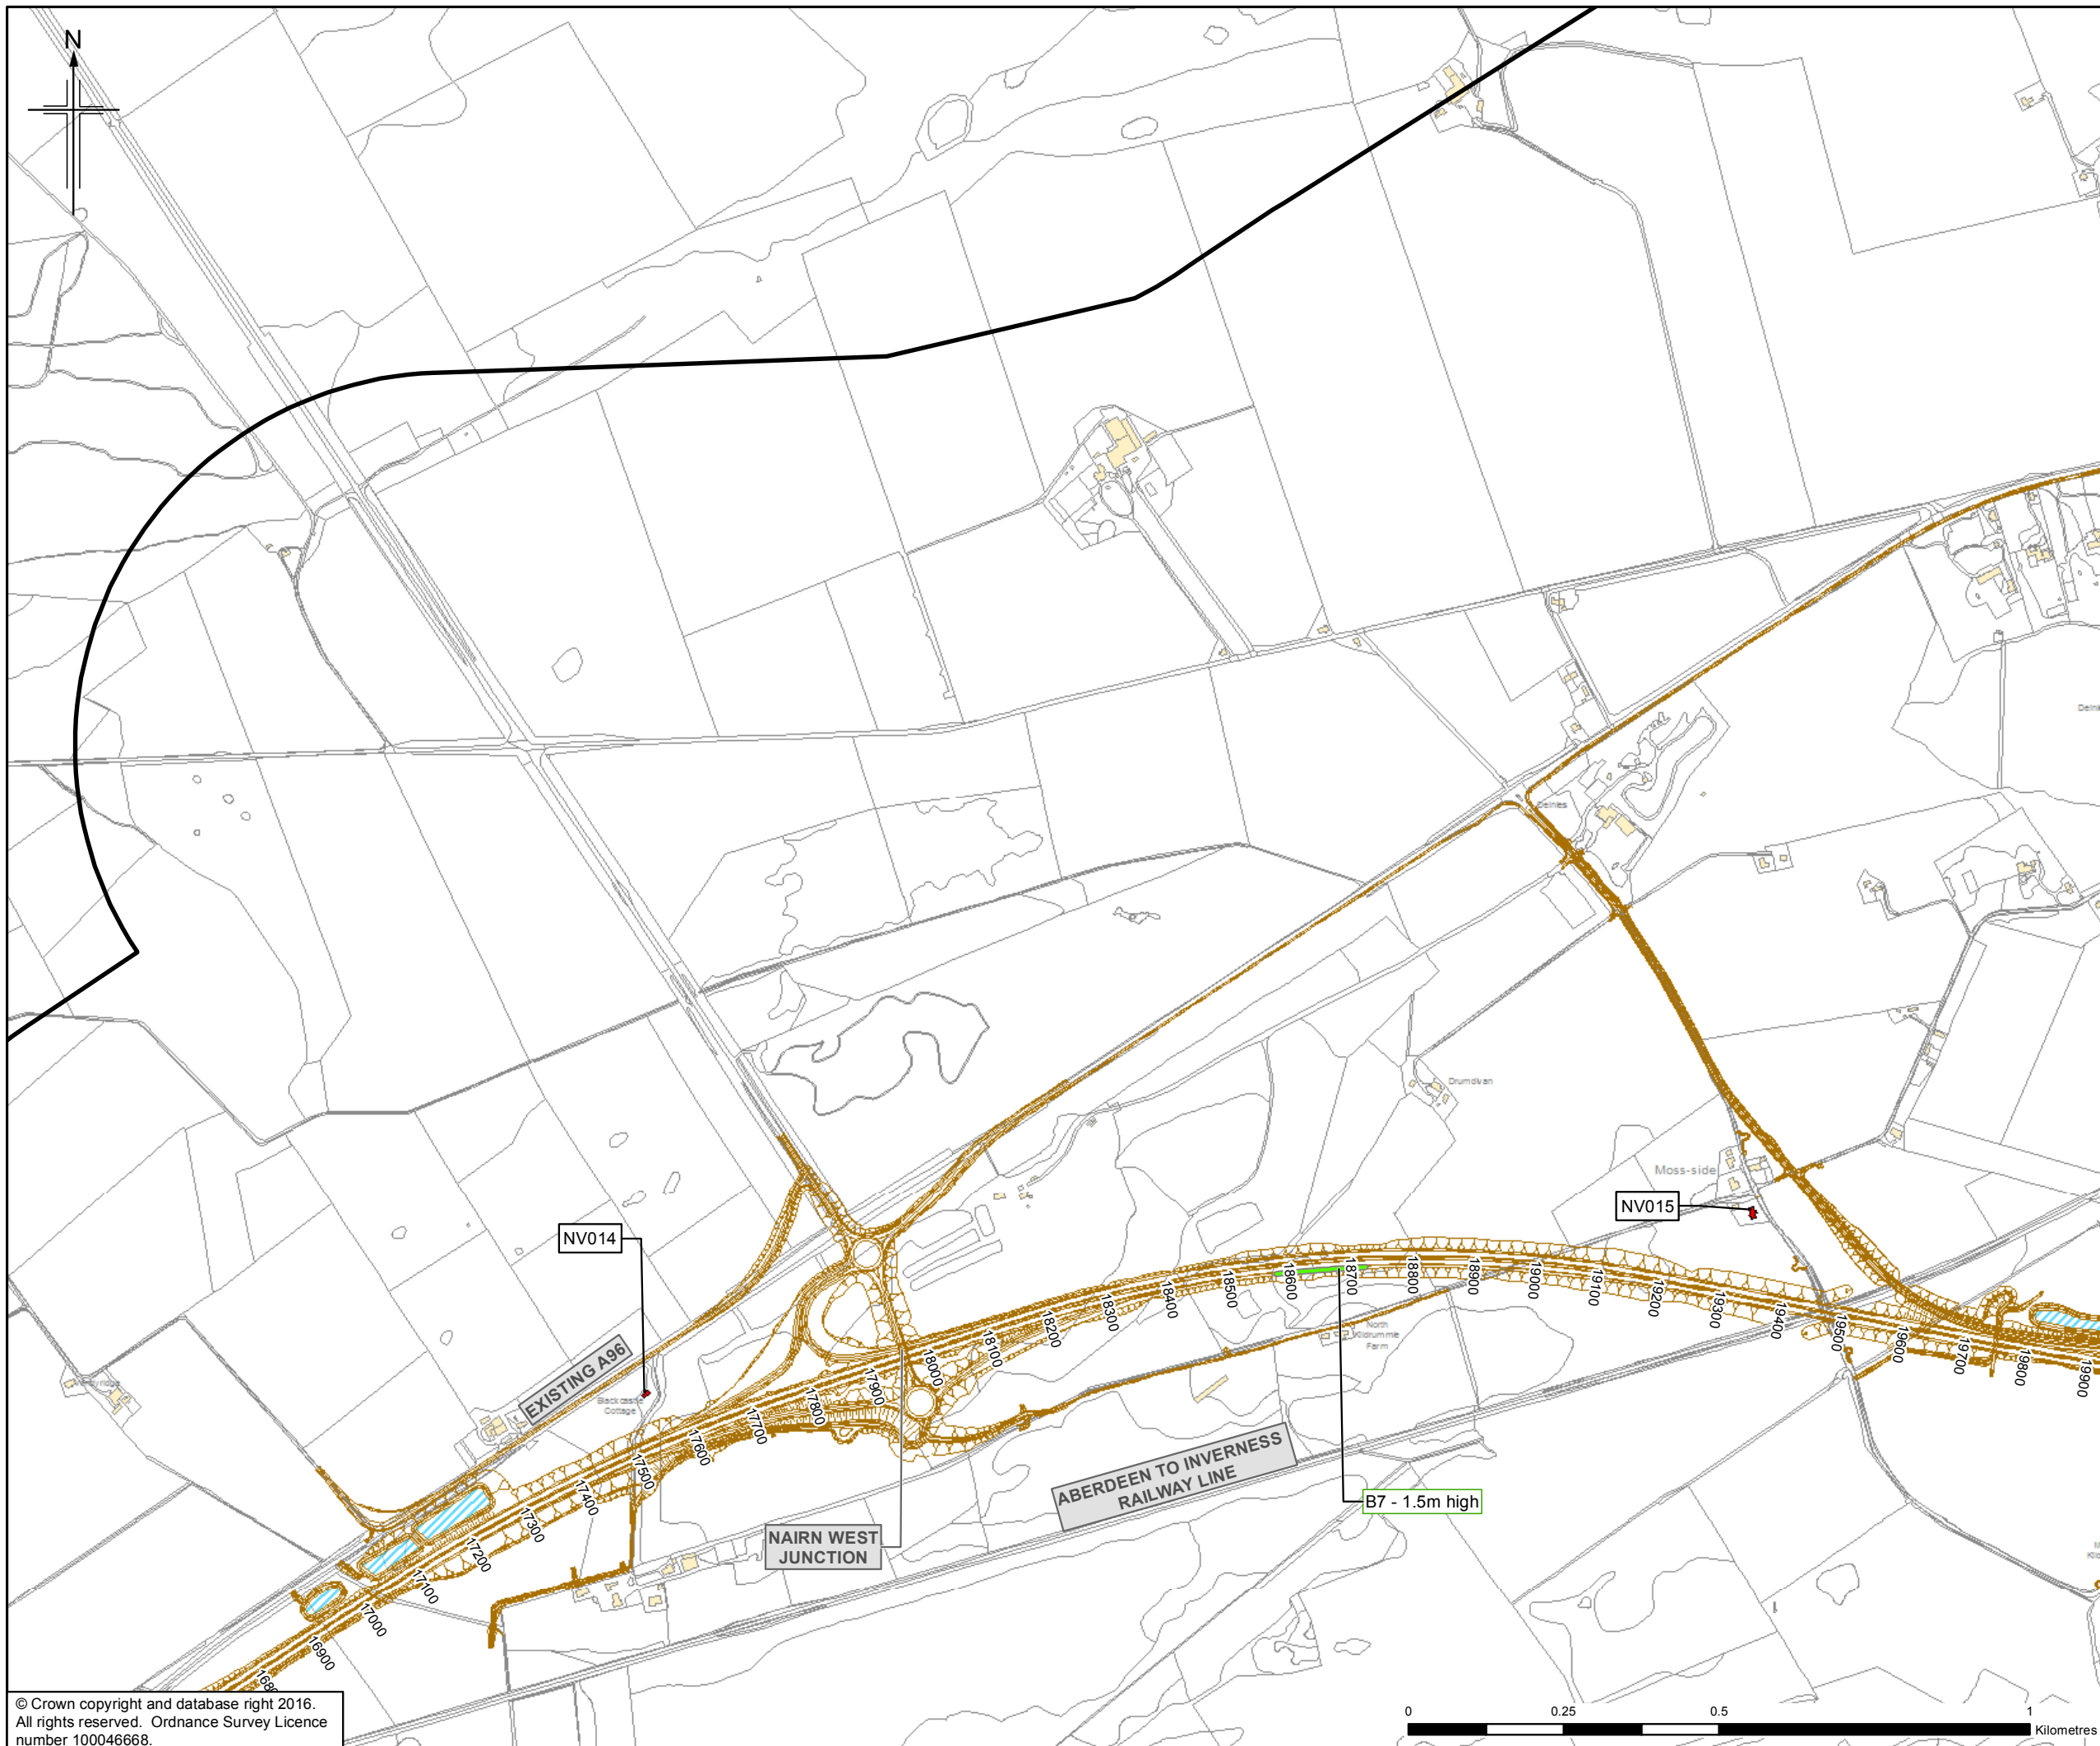

- Legend**
- Proposed Scheme (as per Draft Orders)
 - ▭ SUDS (e.g. Basin or Pond)*
 - Study Area
 - Health & Education Buildings
 - Sample Receptor
 - Noise Mitigation Barrier

* Actual shape of pond/basin will be subject to detailed design

Rev.	Rev. Date	ED Position	KA	SG	BMCK	ENG
0	NOV 2016					
		Purpose of revision	Orig/Dwn	Checkd	Rev'd	Apprv'd

JACOBS
 16 Botwell Street, Glasgow, G2 7HX, UK
 Tel: +44(0)141 243 8000 Fax: +44(0)141 226 3109
 www.jacobs.com

Client

 TRANSPORT SCOTLAND
 COMHDAHL ALBA


Project



A96 DUALLING
 INVERNESS TO NAIRN
 (incl. Nairn Bypass)

Drawing title
Figure 8.9i
Environmental Statement
Location of Receptor Specific
Noise Mitigation

Drawing Status	FINAL		Sheet 9 of 16
Scale	1:10,000 @ A3	DO NOT SCALE	
Jacobs No.	B2103500		
BIM No.			
Drawing number	B2103500/EN/EIA/DR/809i	Rev	0

This drawing is not to be used in whole or part other than for the intended purpose and project as defined on this drawing. Refer to the contract for full terms and conditions.

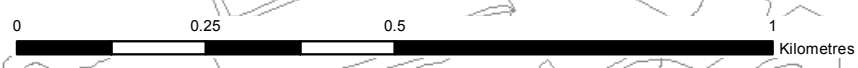

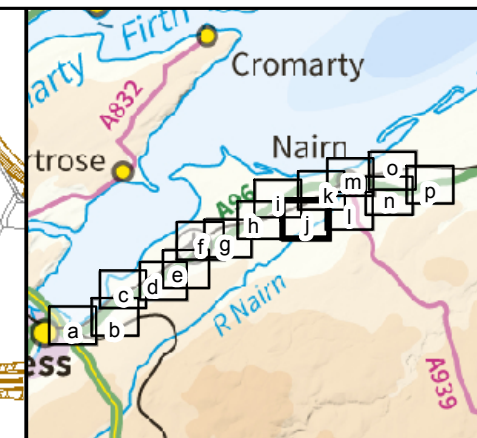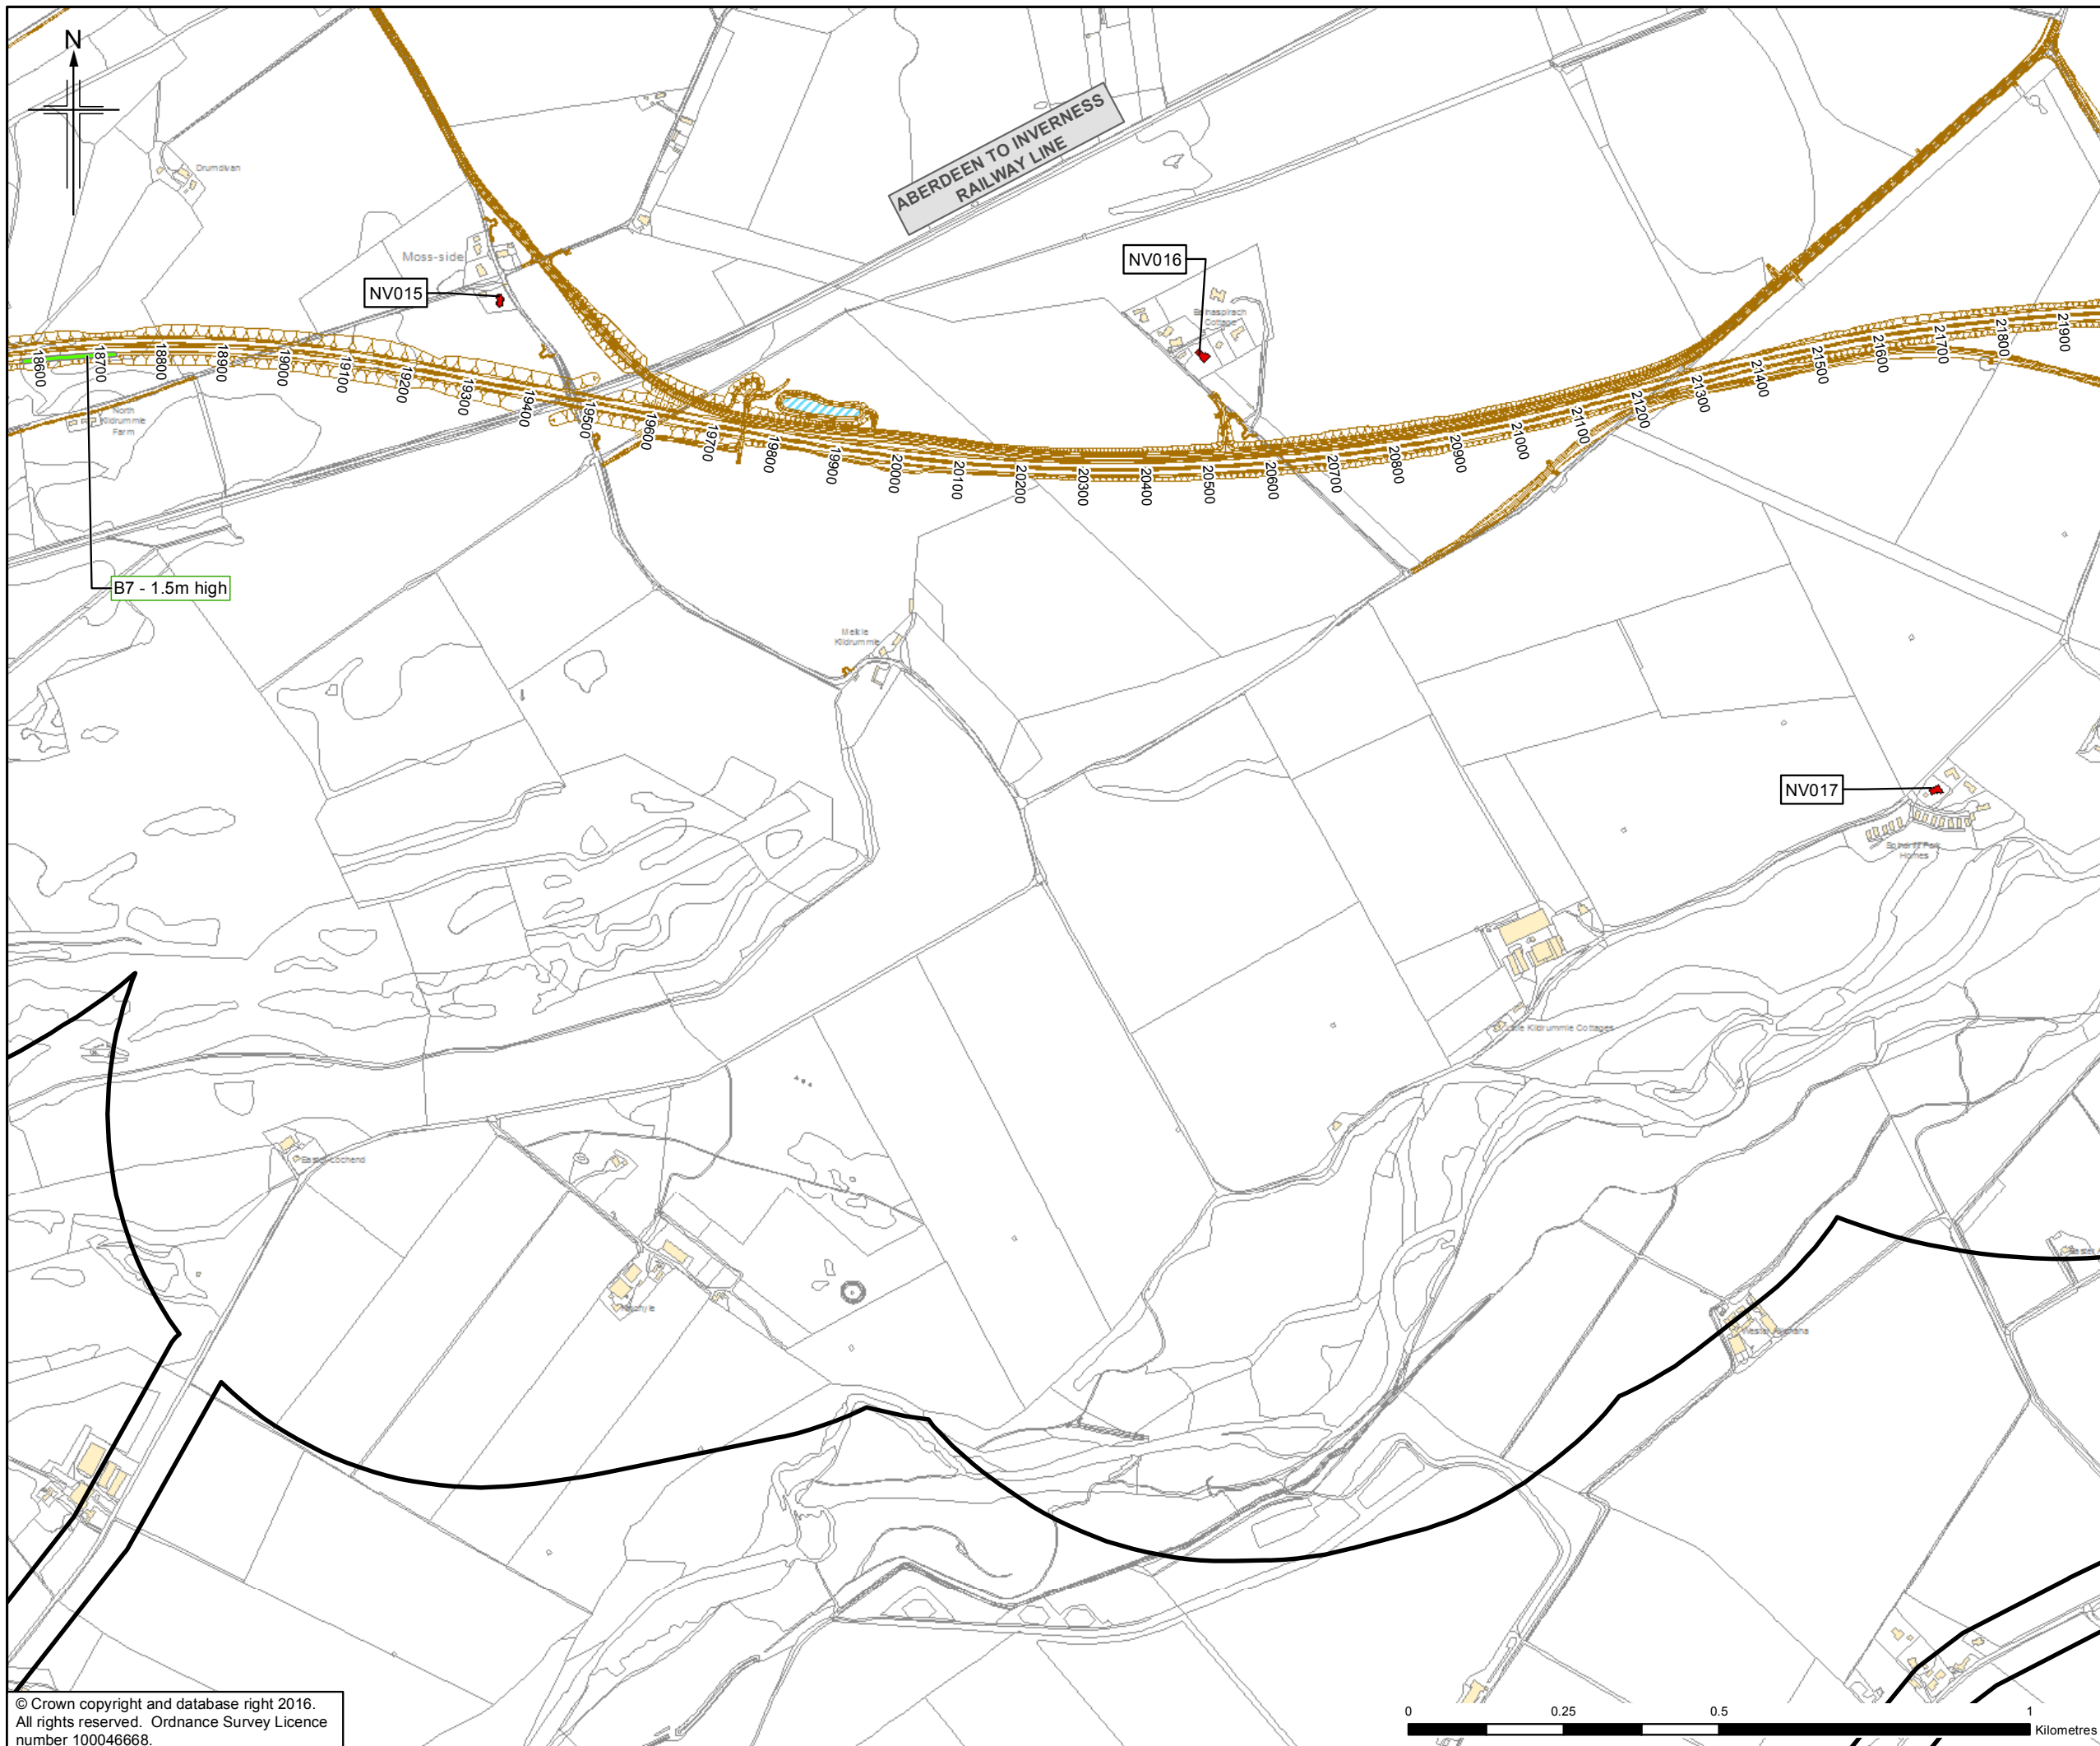

- Legend**
- Proposed Scheme (as per Draft Orders)
 - SUDS (e.g. Basin or Pond)*
 - Study Area
 - Health & Education Buildings
 - Sample Receptor
 - Noise Mitigation Barrier

* Actual shape of pond/basin will be subject to detailed design

Rev.	Rev. Date	Purpose of revision	Orig/Dwn	Checkd	Rev'd	Apprv'd
0	NOV 2016	ES Production	KA	SG	BMCK	ENG


JACOBS
 16 Botwell Street, Glasgow, G2 7HX, UK
 Tel: +44(0)141 243 8000 Fax: +44(0)141 226 3109
 www.jacobs.com





Drawing title
**Figure 8.9j
 Environmental Statement
 Location of Receptor Specific
 Noise Mitigation**

Drawing Status	FINAL		Sheet 10 of 16
Scale	1:10,000 @ A3	DO NOT SCALE	
Jacobs No.	B2103500		
BIM No.			
Drawing number	B2103500/EN/EIA/DR/809j	Rev	0

This drawing is not to be used in whole or part other than for the intended purpose and project as defined on this drawing. Refer to the contract for full terms and conditions.

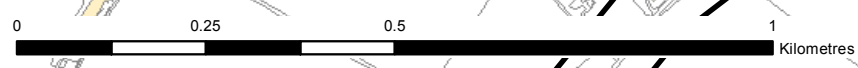

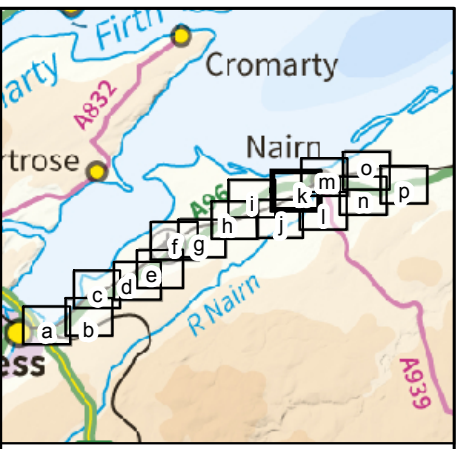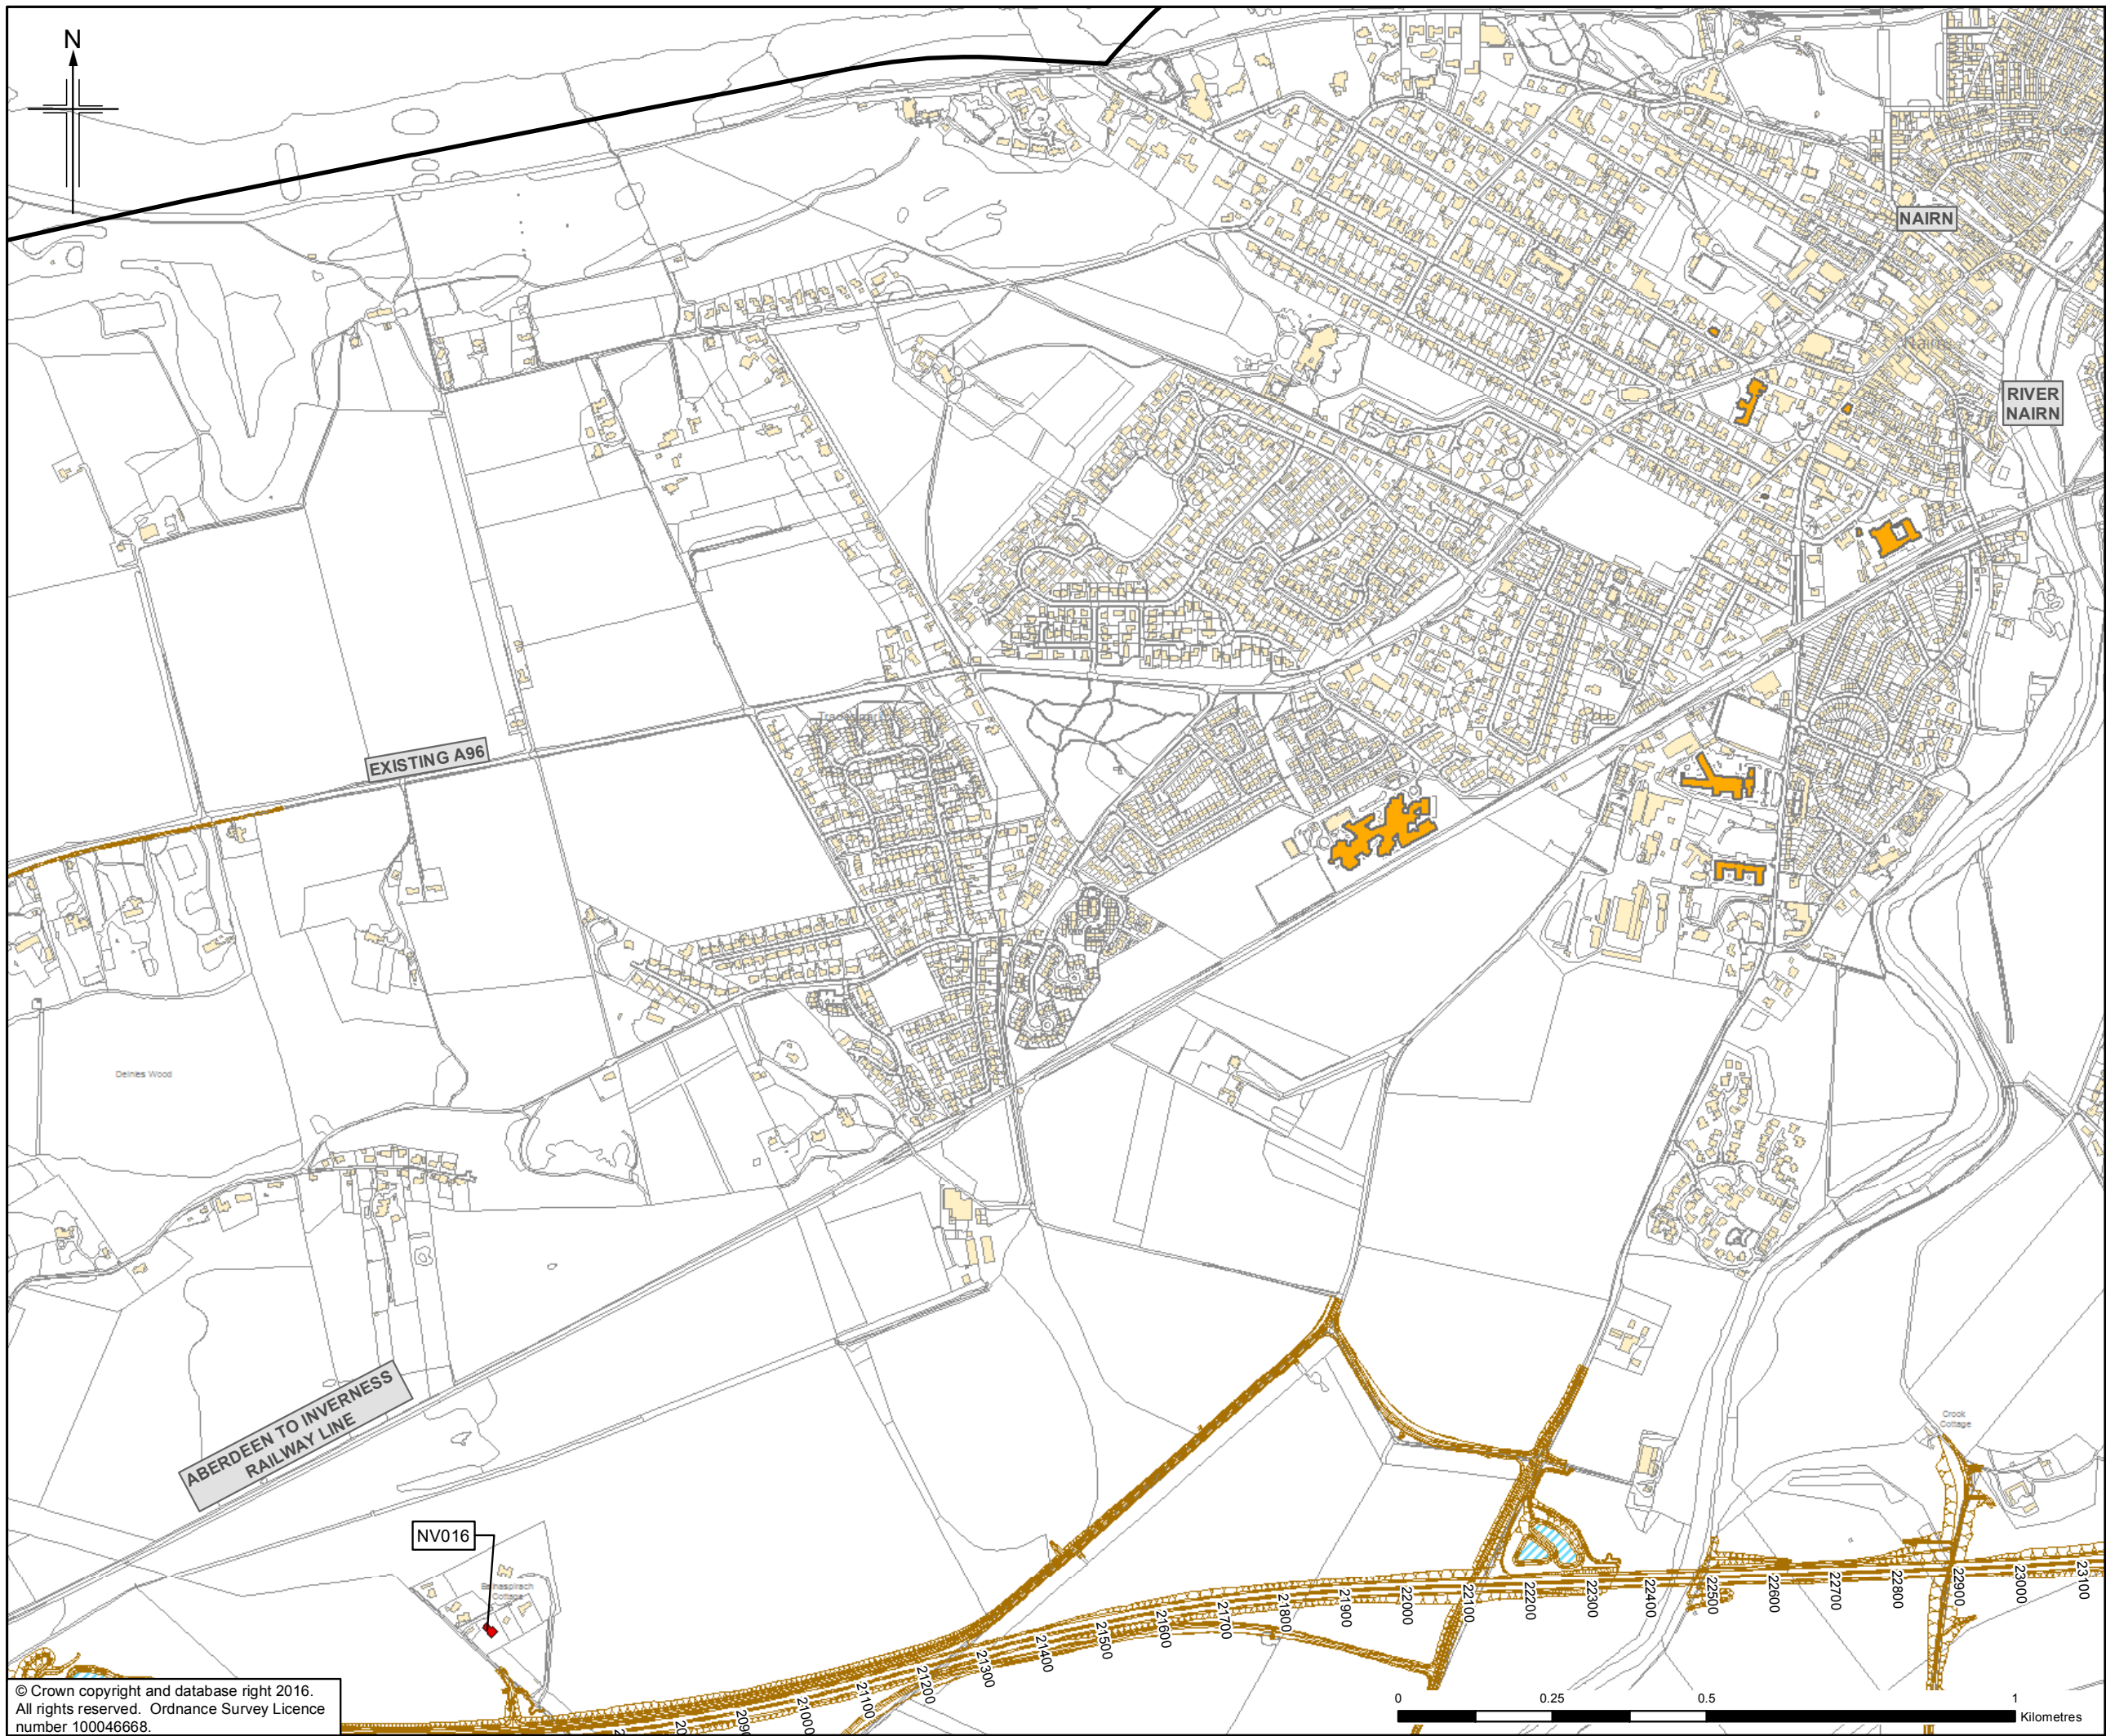

- Legend**
- Proposed Scheme (as per Draft Orders)
 - SUDS (e.g. Basin or Pond)*
 - Study Area
 - Health & Education Buildings
 - Sample Receptor
 - Noise Mitigation Barrier

* Actual shape of pond/basin will be subject to detailed design

9	NOV 2016	ES Preparation	KA	SG	BMCK	ENG
Rev.	Rev. Date	Purpose of revision	Orig/Dwn	Checkd	Rev'd	Apprv'd

JACOBS
 16 Botwell Street, Glasgow, G2 7HX, UK
 Tel: +44(0)141 243 8000 Fax: +44(0)141 226 3109
 www.jacobs.com





Drawing title
**Figure 8.9k
 Environmental Statement
 Location of Receptor Specific
 Noise Mitigation**

Drawing Status	FINAL		Sheet 11 of 16
Scale	1:10,000	@ A3	DO NOT SCALE
Jacobs No.	B2103500		
BIM No.			
Drawing number	B2103500/EN/EIA/DR/809k	Rev	0

This drawing is not to be used in whole or part other than for the intended purpose and project as defined on this drawing. Refer to the contract for full terms and conditions.



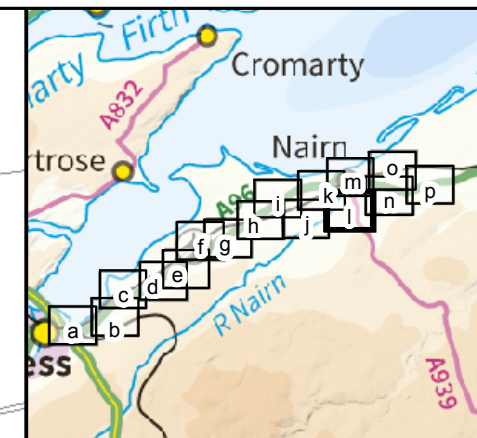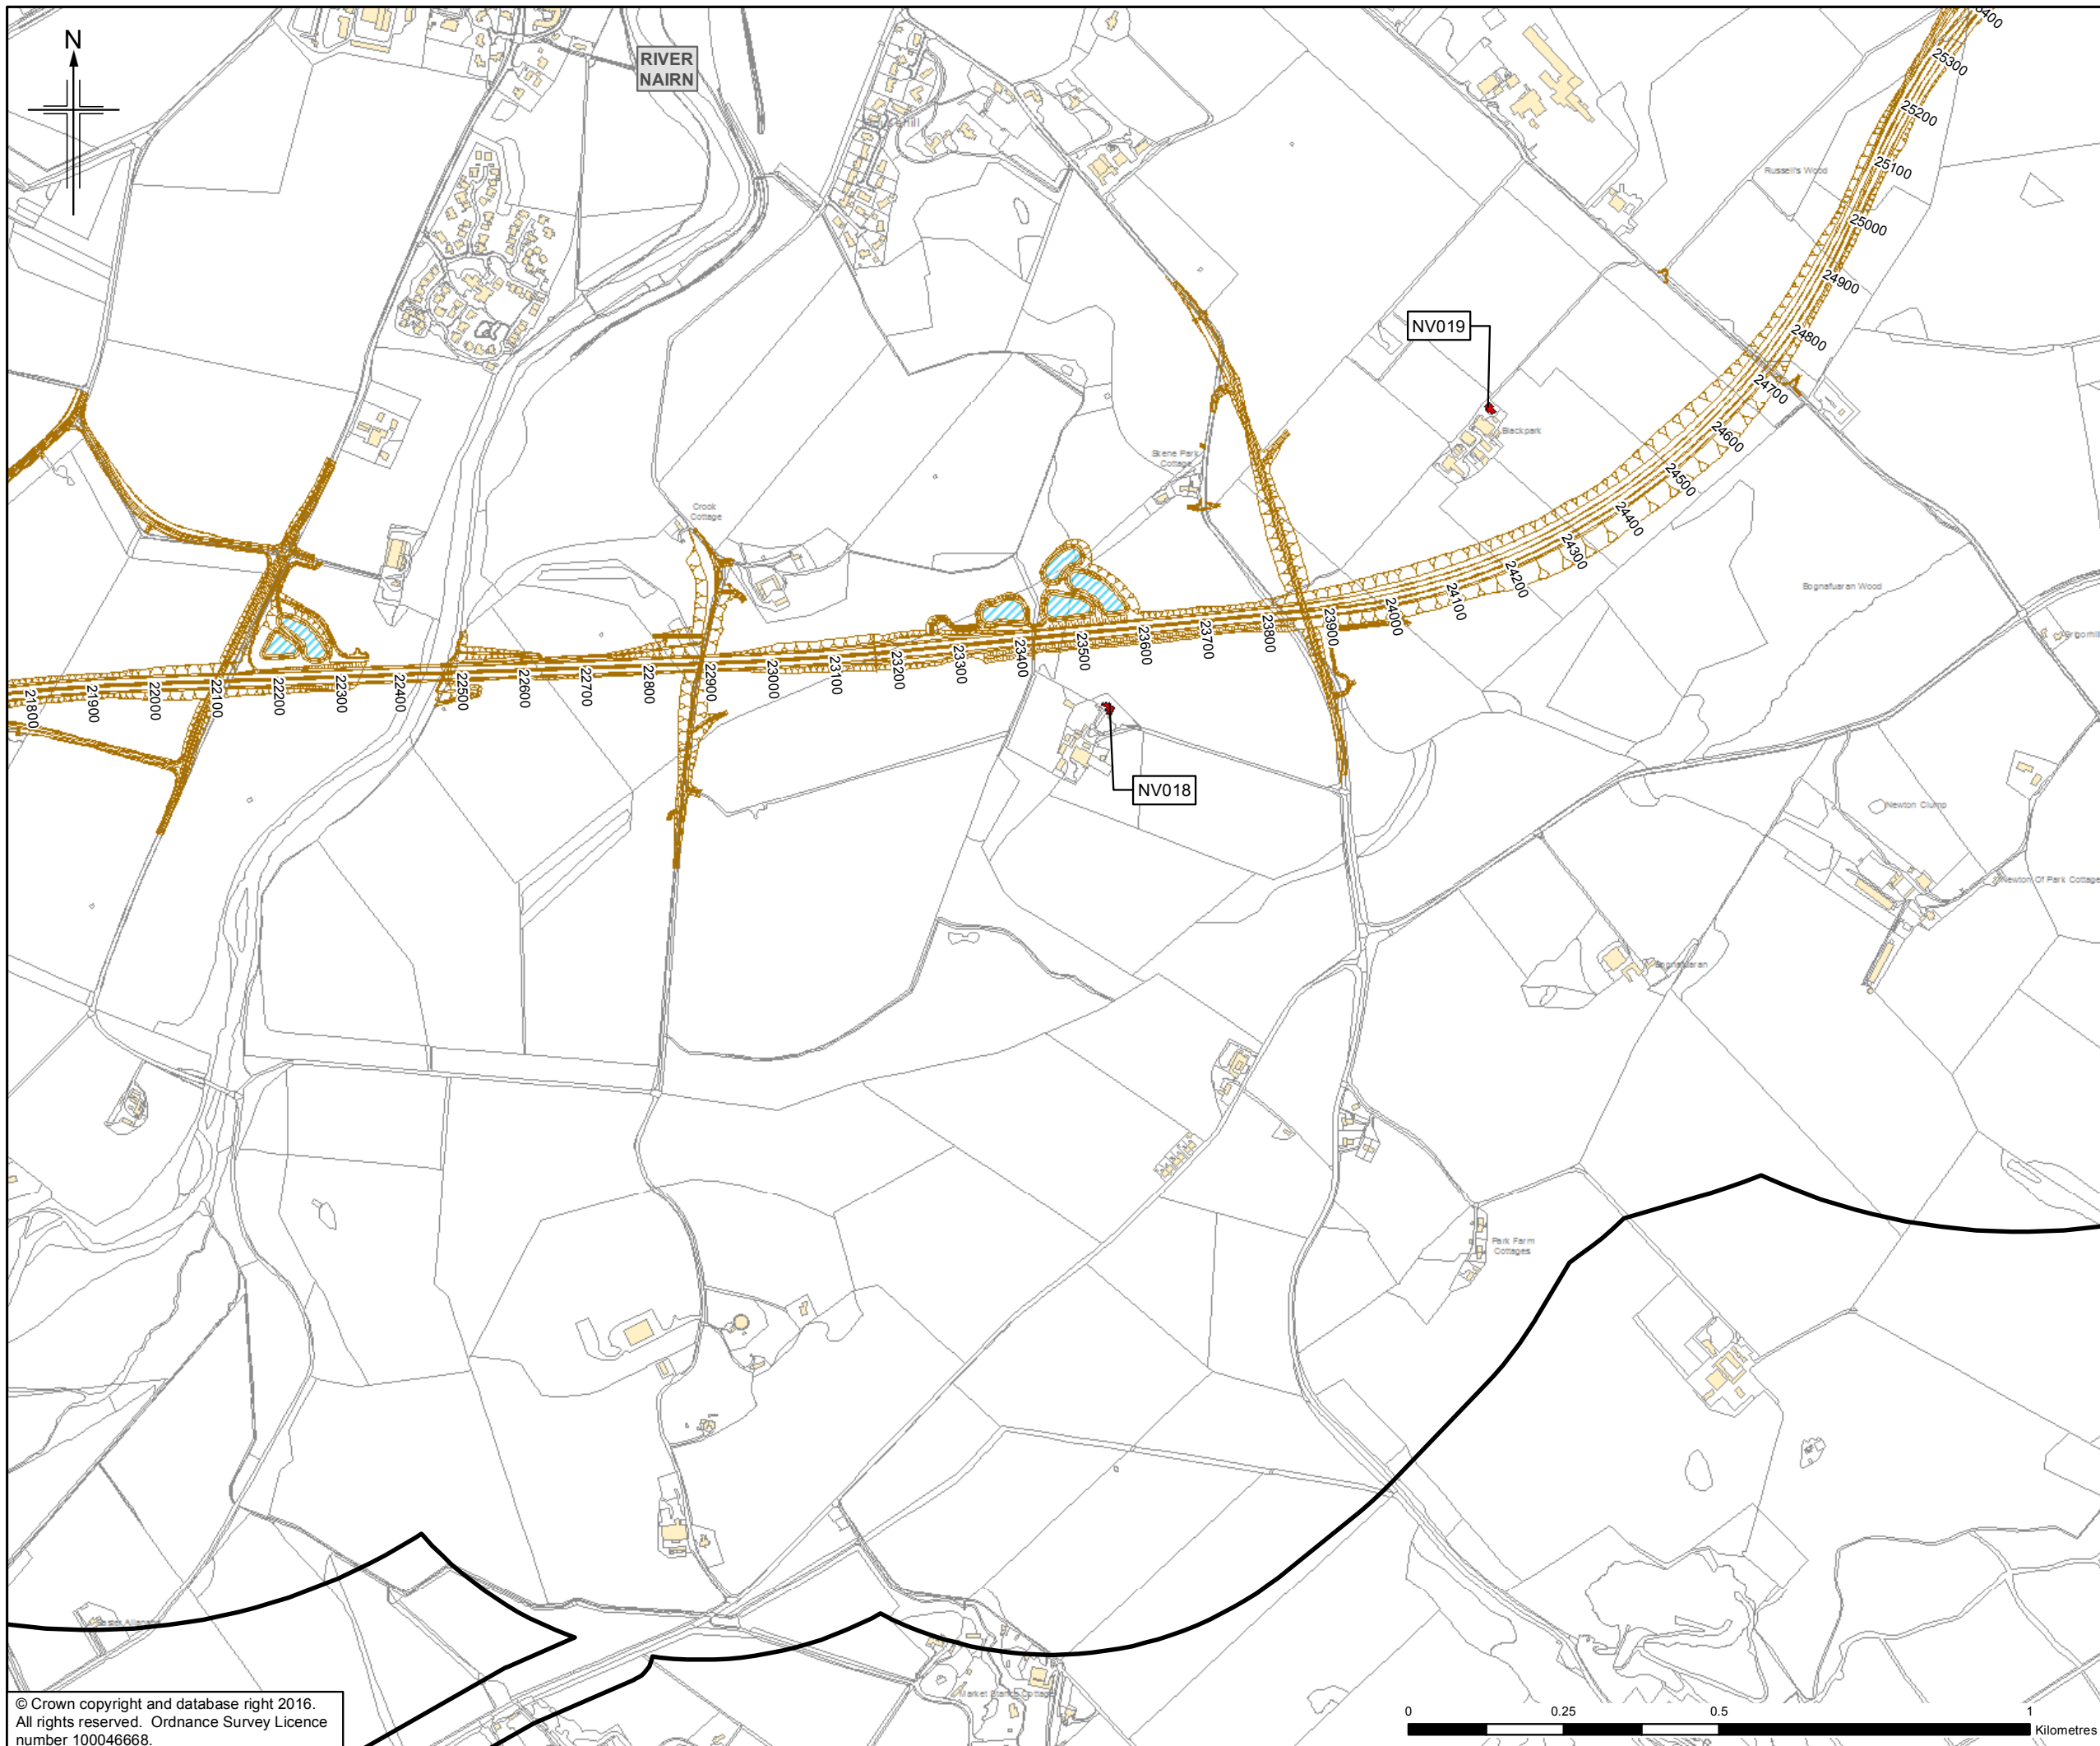

- Legend**
- Proposed Scheme (as per Draft Orders)
 - SUDS (e.g. Basin or Pond)*
 - Study Area
 - Health & Education Buildings
 - Sample Receptor
 - Noise Mitigation Barrier

* Actual shape of pond/basin will be subject to detailed design

Rev.	Rev. Date	Purpose of revision	Orig/Dwn	Checkd	Rev'd	Apprv'd
0	NOV 2016	ES Production	KA	SG	BMCK	ENG

JACOBS
 16 Botwell Street, Glasgow, G2 7HX, UK
 Tel: +44(0)141 243 8000 Fax: +44(0)141 226 3109
 www.jacobs.com






Drawing title
**Figure 8.91
 Environmental Statement
 Location of Receptor Specific
 Noise Mitigation**

Drawing Status	FINAL		Sheet 12 of 16
Scale	1:10,000 @ A3	DO NOT SCALE	
Jacobs No.	B2103500		
BIM No.			
Drawing number	B2103500/EN/EIA/DR/8091	Rev	0

This drawing is not to be used in whole or part other than for the intended purpose and project as defined on this drawing. Refer to the contract for full terms and conditions.

© Crown copyright and database right 2016.
 All rights reserved. Ordnance Survey Licence number 100046668.

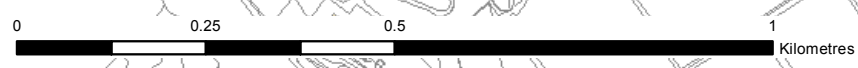

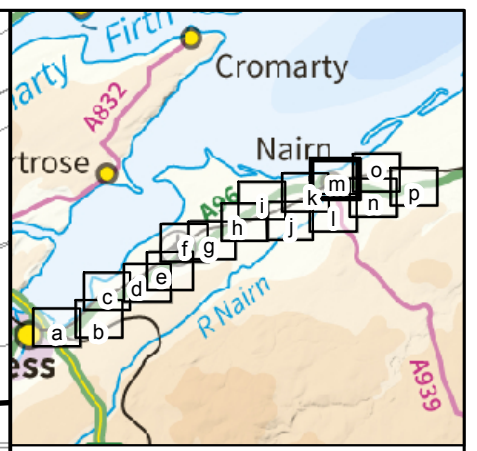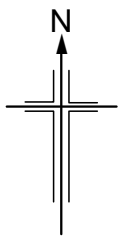

- Legend**
- Proposed Scheme (as per Draft Orders)
 - SUDS (e.g. Basin or Pond)*
 - Study Area
 - Health & Education Buildings
 - Sample Receptor
 - Noise Mitigation Barrier

* Actual shape of pond/basin will be subject to detailed design

Rev.	Date	Purpose of revision	Orig/Dwn	Checkd	Rev'd	Apprv'd
0	NOV 2016	ES Production	KA	SG	BMCK	ENG

JACOBS
 16 Belford Street, Glasgow, G2 7HX, UK
 Tel: +44(0)141 243 8000 Fax: +44(0)141 226 3109
 www.jacobs.com





Drawing title
**Figure 8.9m
 Environmental Statement
 Location of Receptor Specific
 Noise Mitigation**

Drawing Status	FINAL			Sheet 13 of 16
Scale	1:10,000	@ A3	DO NOT SCALE	
Jacobs No.	B2103500			
BIM No.				
Drawing number	B2103500/EN/EIA/DR/809m			Rev 0

© Crown copyright and database right 2016.
 All rights reserved. Ordnance Survey Licence
 number 100046668.



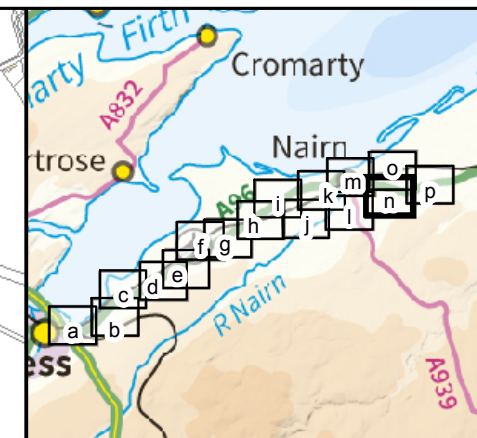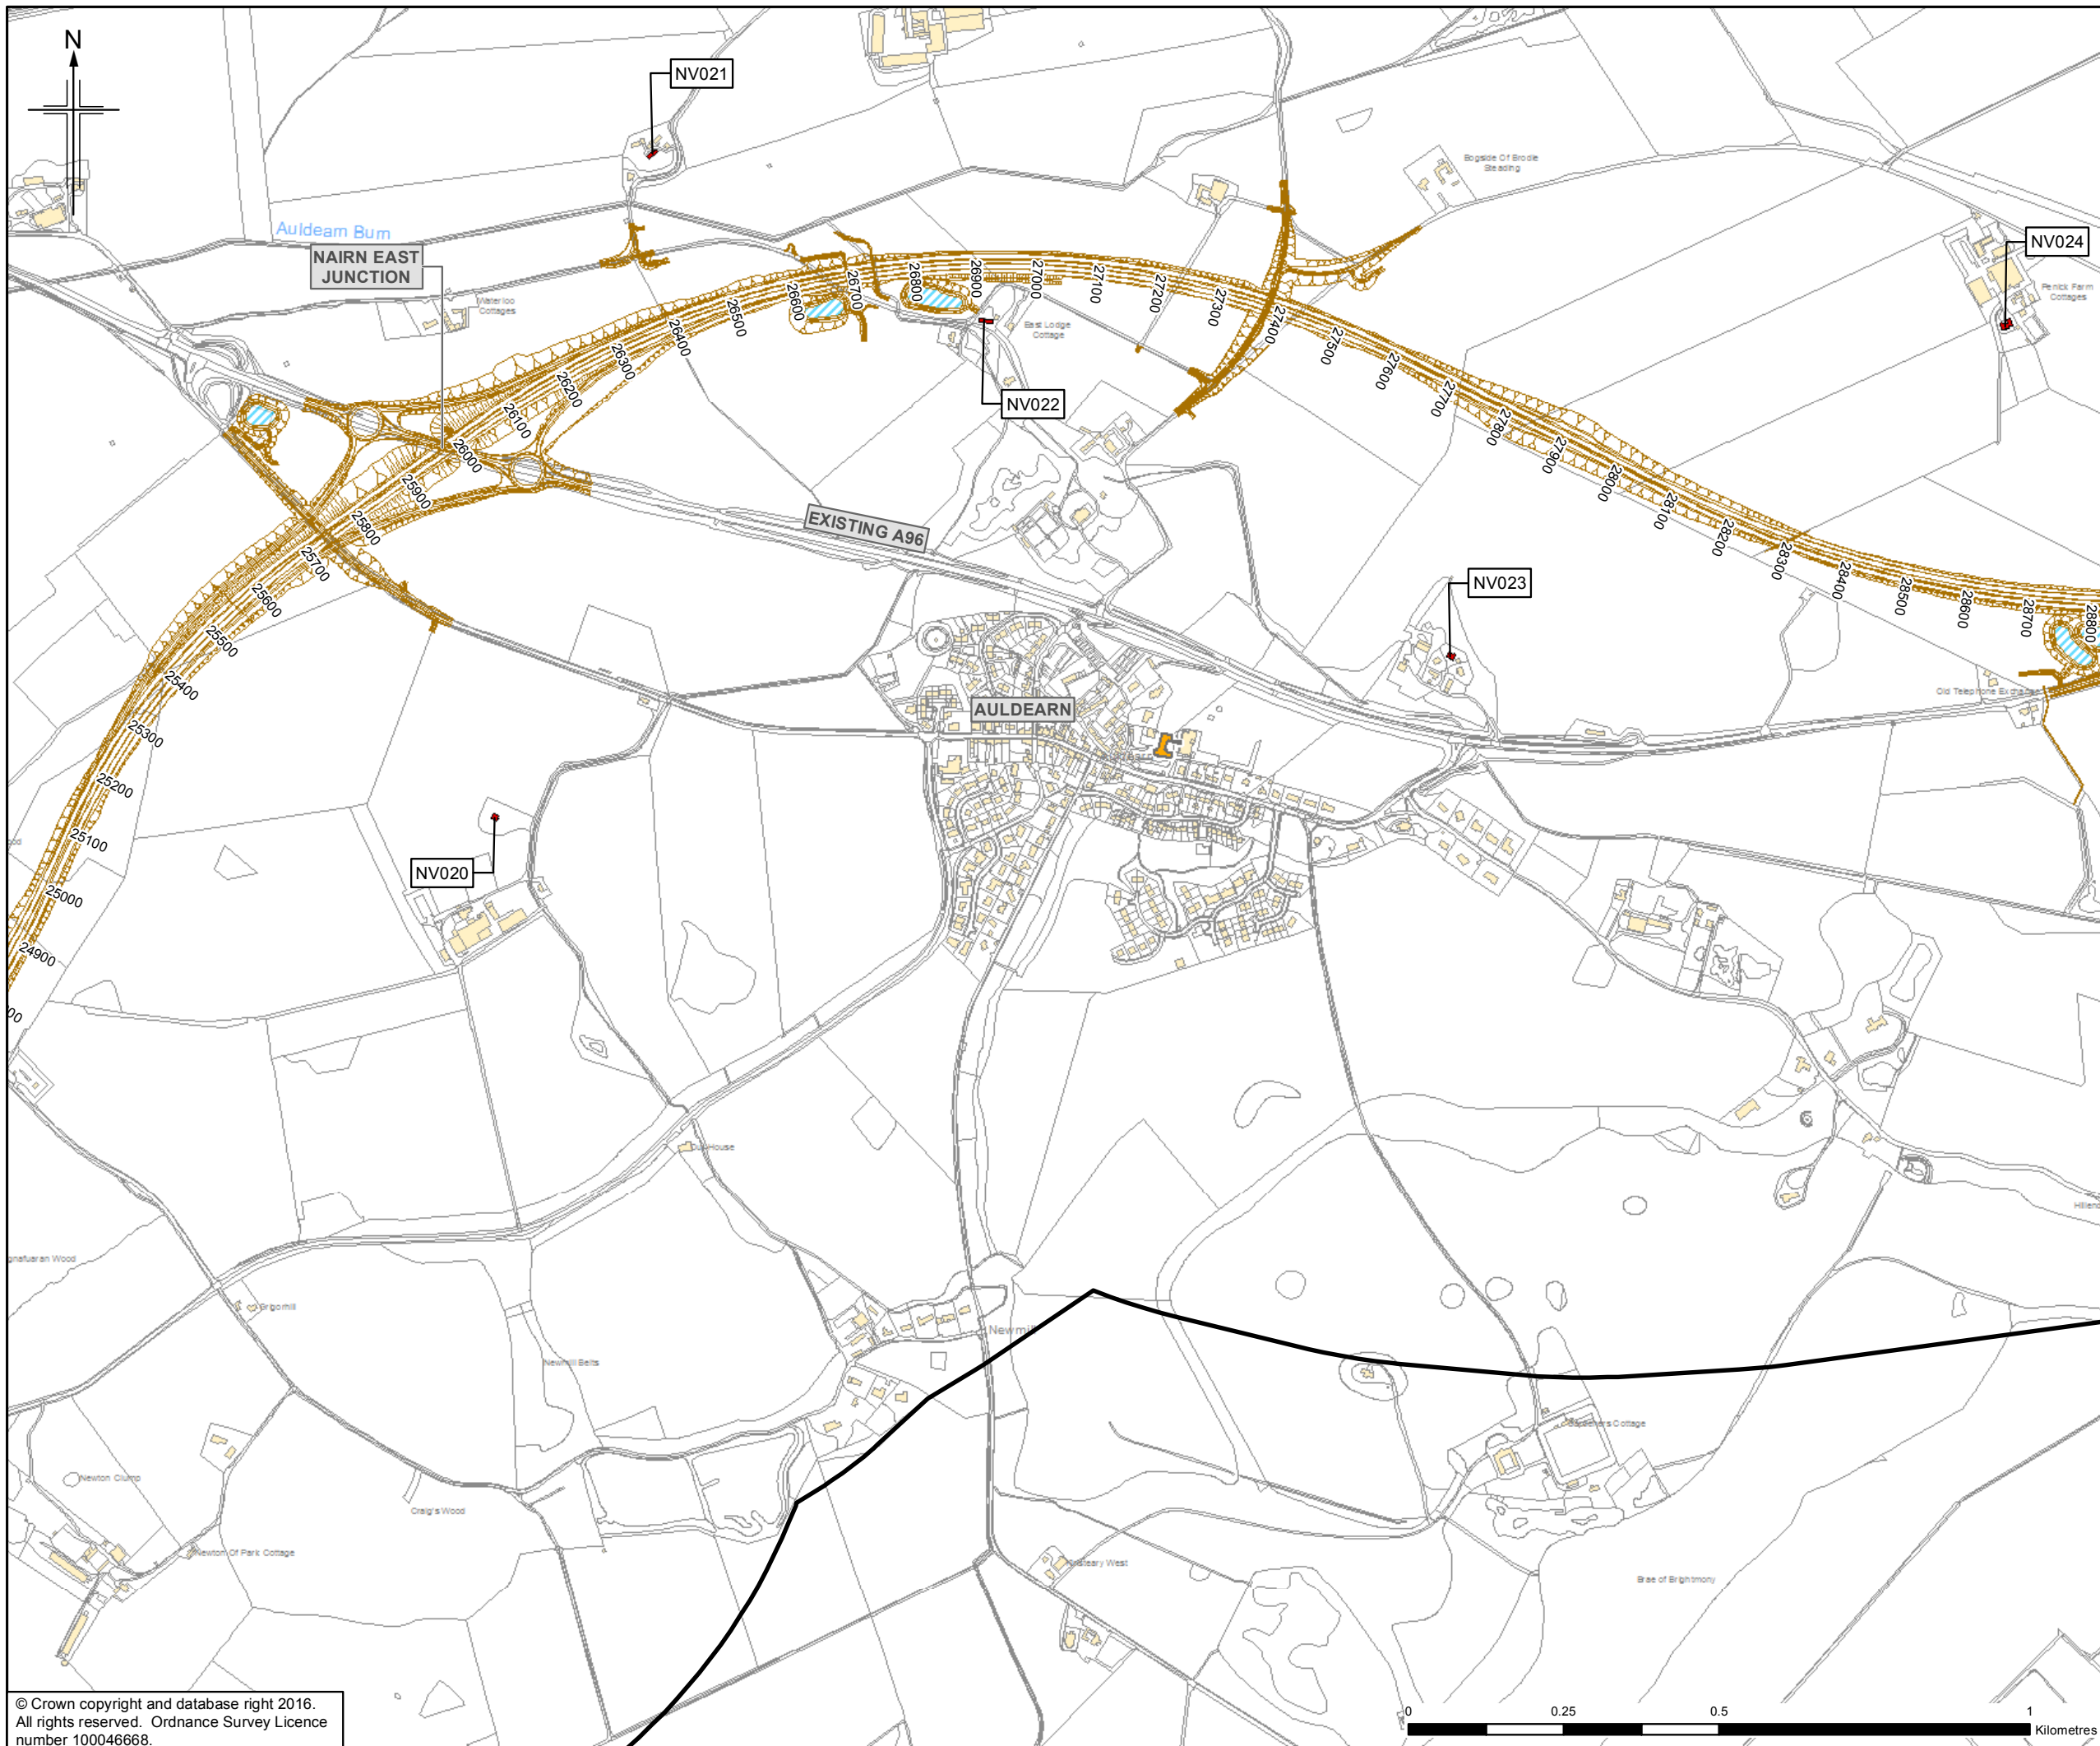

- Legend**
- Proposed Scheme (as per Draft Orders)
 - SUDS (e.g. Basin or Pond)*
 - Study Area
 - Health & Education Buildings
 - Sample Receptor
 - Noise Mitigation Barrier

* Actual shape of pond/basin will be subject to detailed design

Rev.	Rev. Date	Purpose of revision	Orig/Dwn	Checkd	Rev'd	Apprv'd
0	NOV 2016	IS Publication	KA	SG	BMCK	ENG

JACOBS
 16 Botwell Street, Glasgow, G2 7TK, UK
 Tel: +44(0)141 243 8000 Fax: +44(0)141 226 3109
 www.jacobs.com

Client

 TRANSPORT SCOTLAND
 COMHDAHL ALBA


Project



A96
 DUALLING
 INVERNESS TO NAIRN
 (incl. Nairn Bypass)

Drawing title
Figure 8.9n
Environmental Statement
Location of Receptor Specific
Noise Mitigation

Drawing Status	FINAL		Sheet 14 of 16
Scale	1:10,000	@ A3	DO NOT SCALE
Jacobs No.	B2103500		
BIM No.			
Drawing number	B2103500/EN/EIA/DR/809n	Rev	0

This drawing is not to be used in whole or part other than for the intended purpose and project as defined on this drawing. Refer to the contract for full terms and conditions.

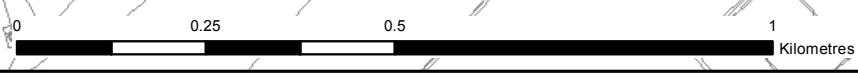

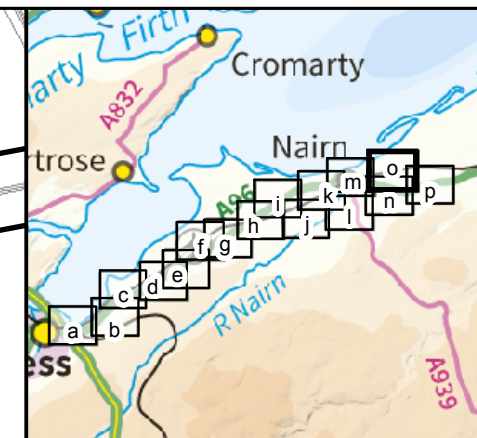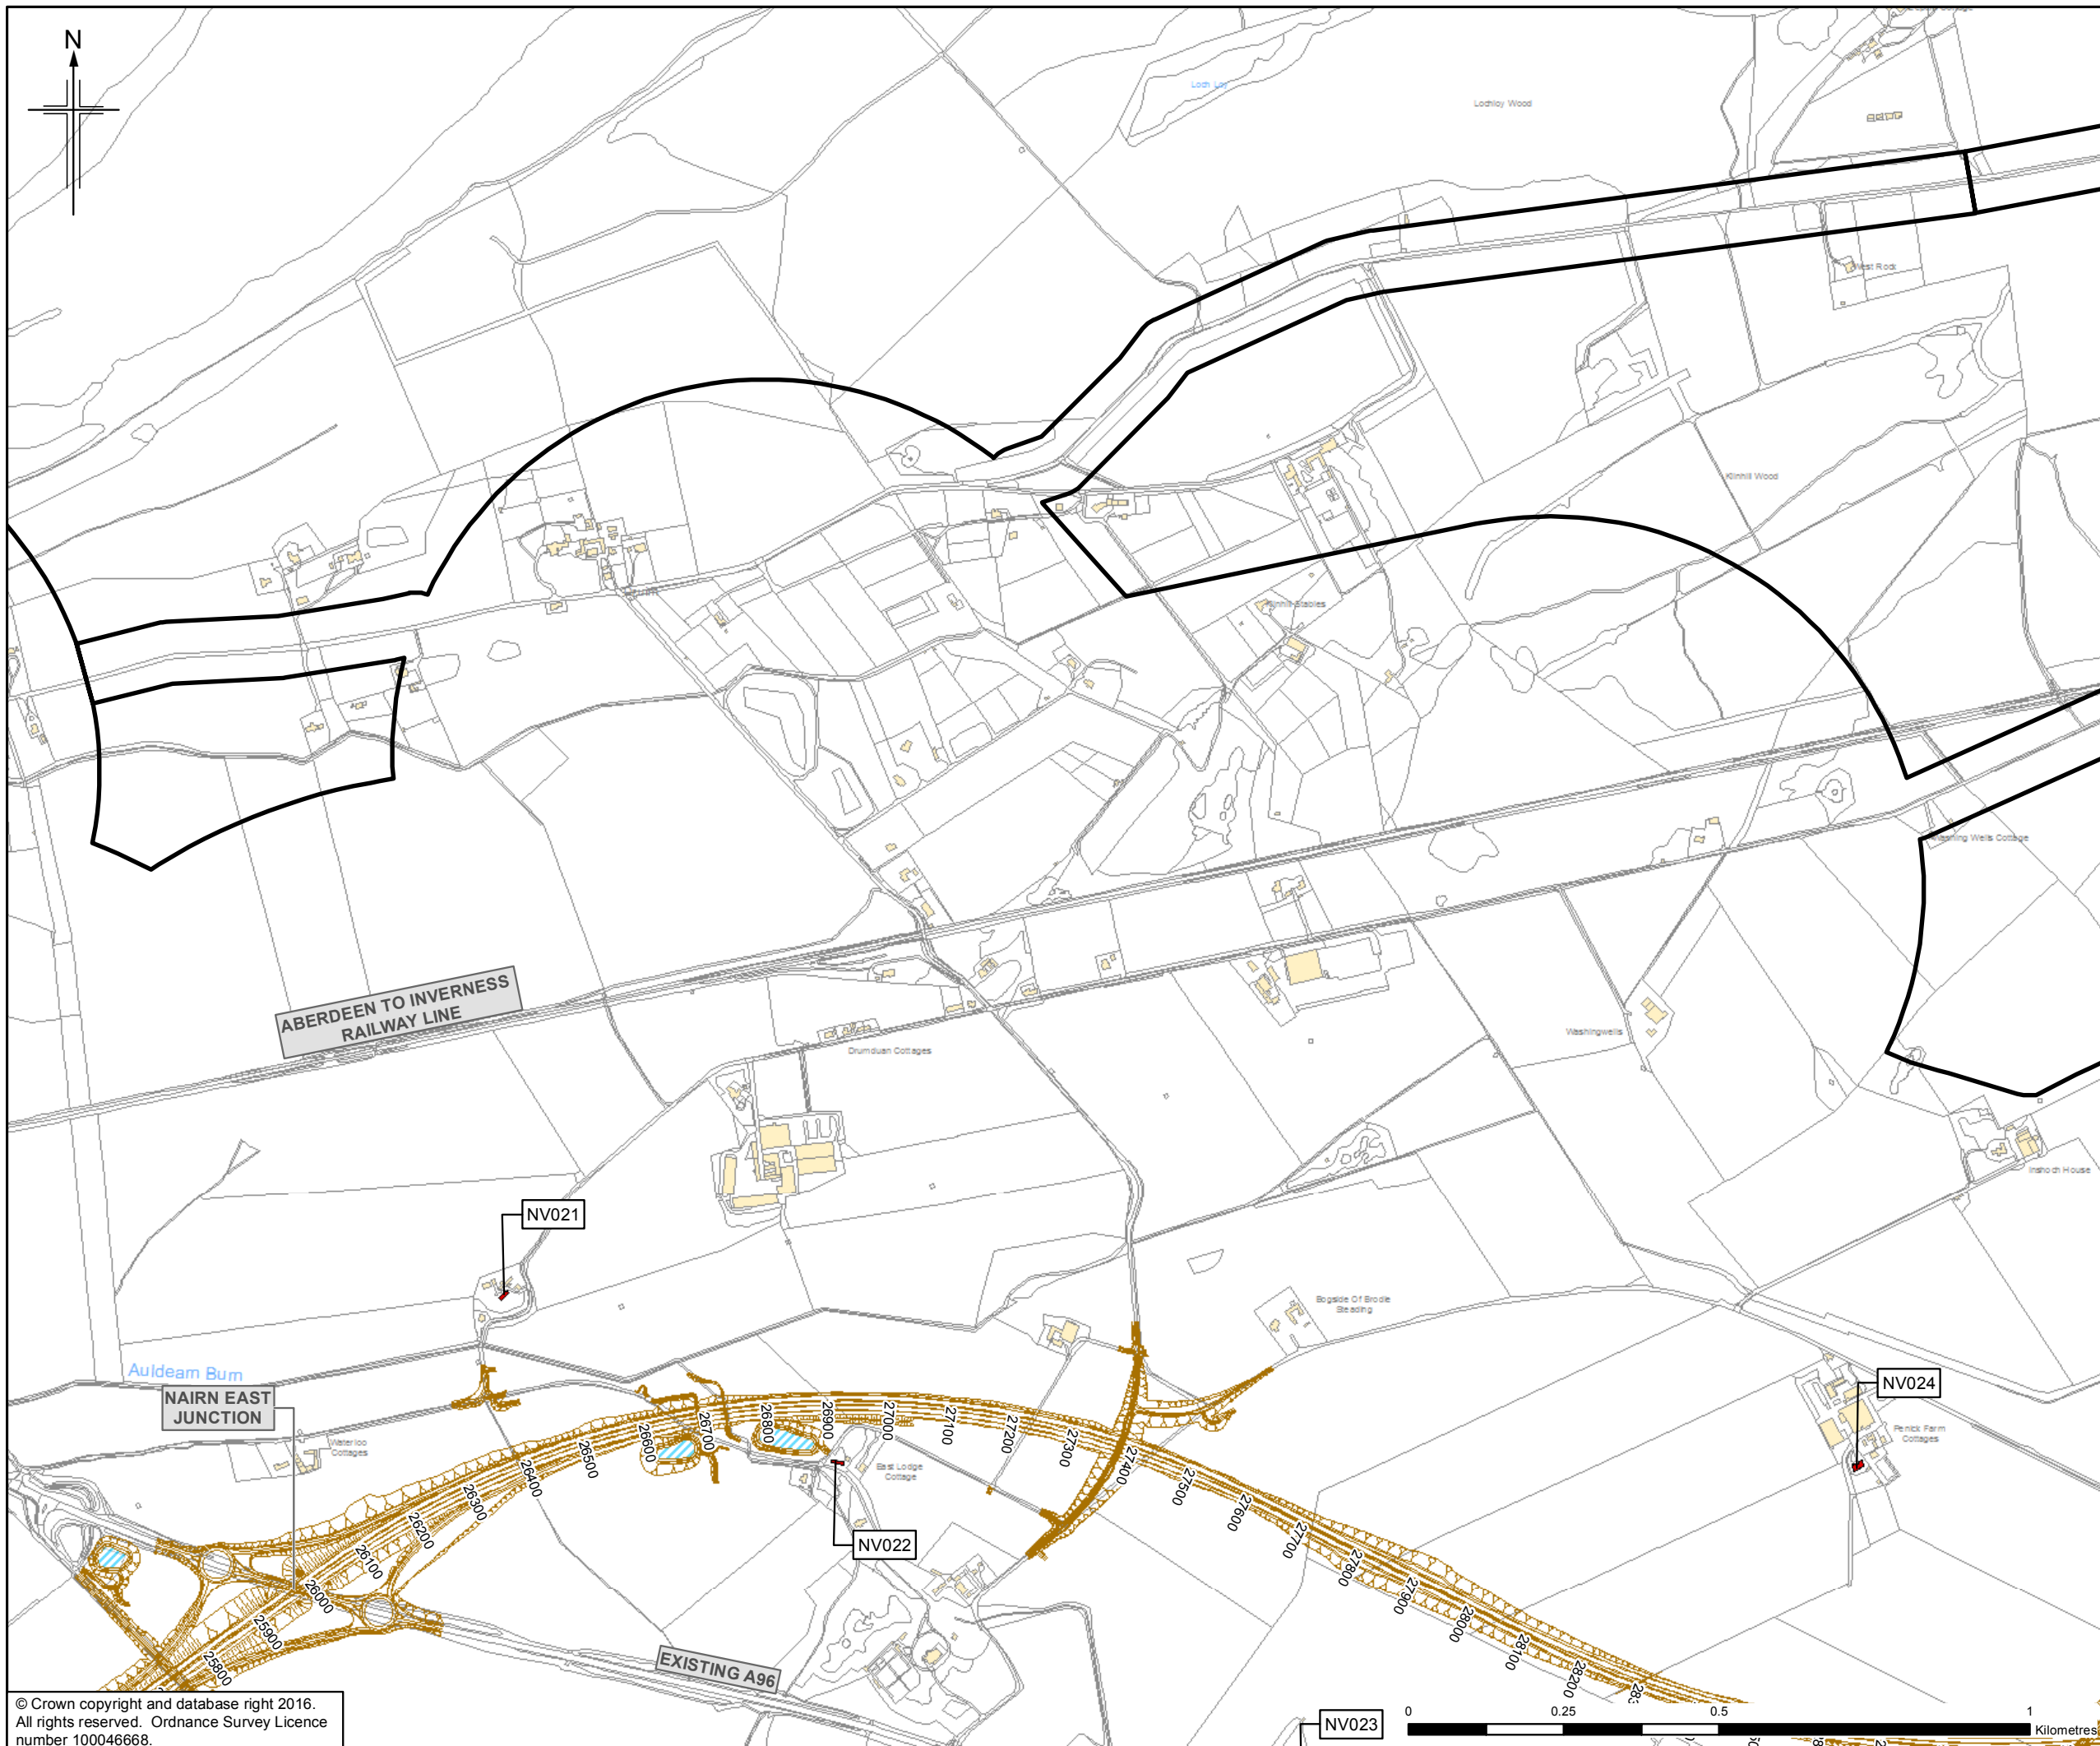

- Legend**
- Proposed Scheme (as per Draft Orders)
 - ▭ SUDS (e.g. Basin or Pond)*
 - Study Area
 - Health & Education Buildings
 - Sample Receptor
 - Noise Mitigation Barrier

* Actual shape of pond/basin will be subject to detailed design

Rev.	Rev. Date	Purpose of revision	Orig/Dwn	Checkd	Rev'd	Apprv'd
0	NOV 2016	ISS Preparation	KA	SG	BMCK	ENG

JACOBS
 16 Botwell Street, Glasgow, G2 7HX, UK
 Tel: +44(0)141 243 8000 Fax: +44(0)141 226 3109
 www.jacobs.com

Client

 TRANSPORT SCOTLAND
 COMHDAHL ALBA


Project



A96 DUALLING
 INVERNESS TO NAIRN
 (incl. Nairn Bypass)

Drawing title
Figure 8.9o
Environmental Statement
Location of Receptor Specific
Noise Mitigation

Drawing Status	FINAL		
Scale	1:10,000	@ A3	DO NOT SCALE
Jacobs No.	B2103500		
BIM No.			
Drawing number	B2103500/EN/EIA/DR/809o	Rev	0

This drawing is not to be used in whole or part other than for the intended purpose and project as defined on this drawing. Refer to the contract for full terms and conditions.

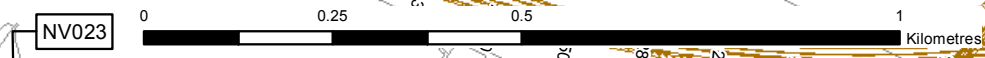

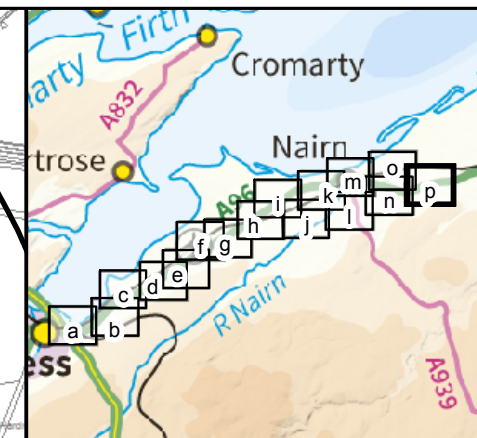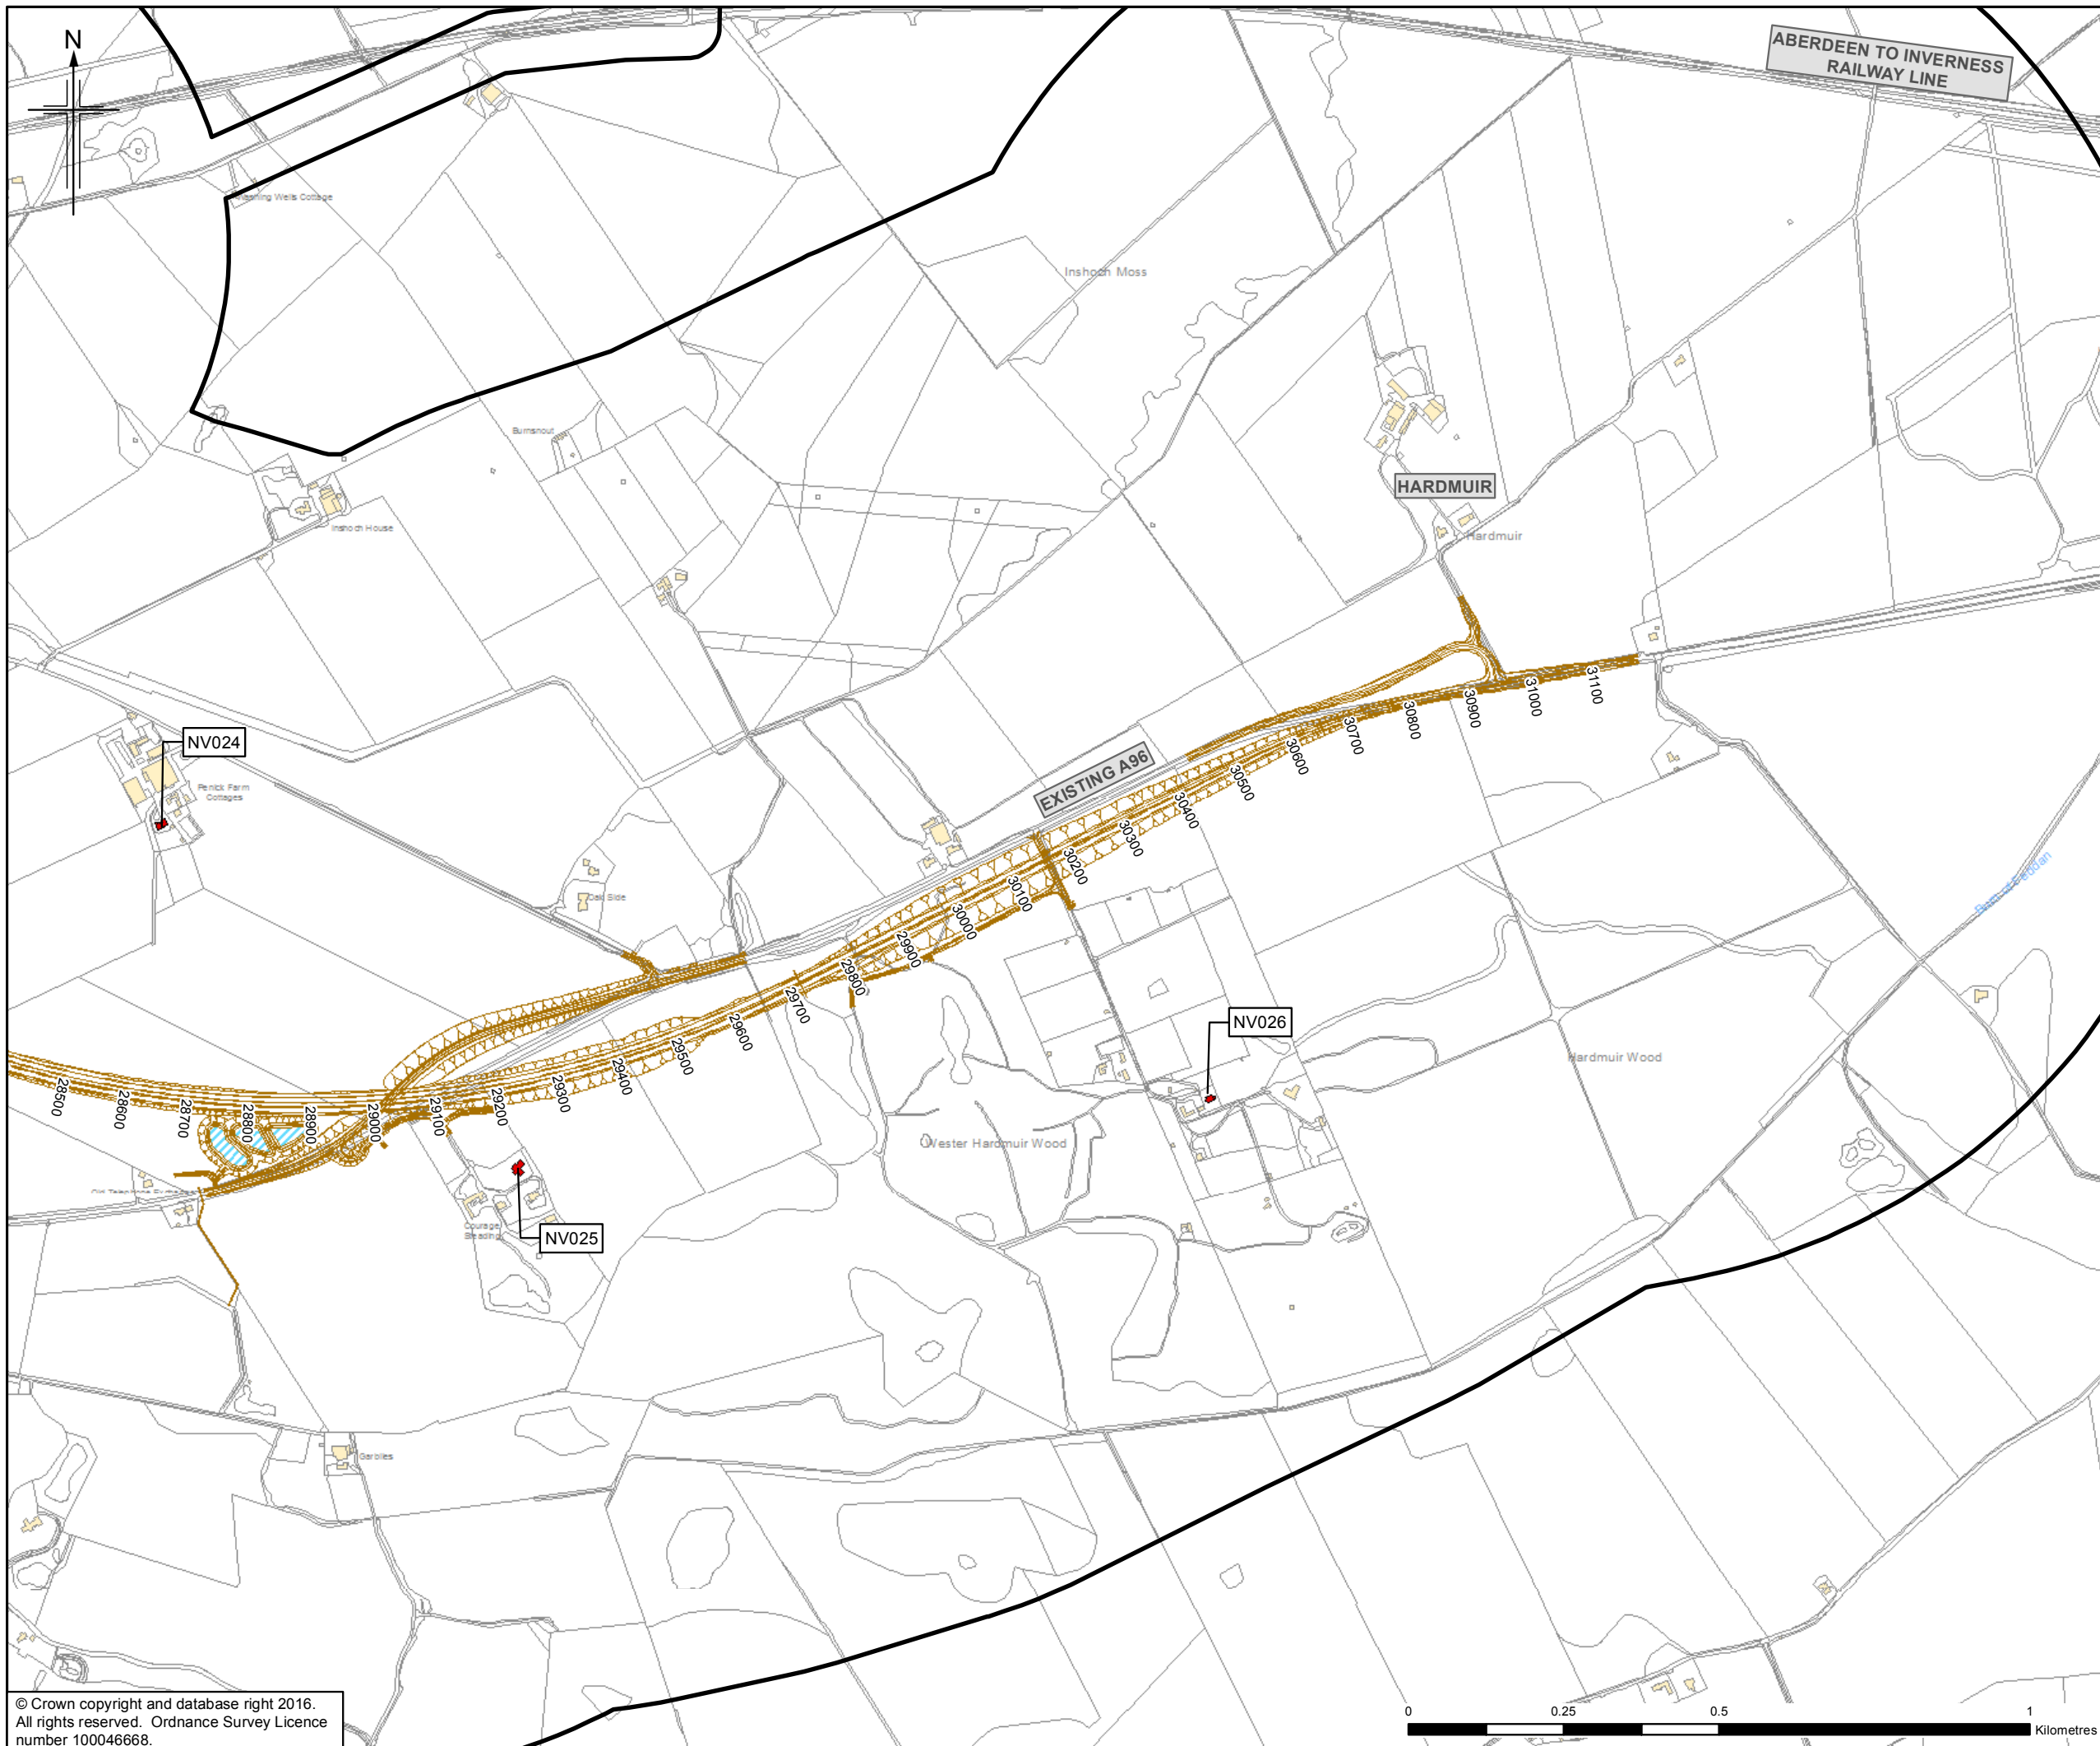

- Legend**
- Proposed Scheme (as per Draft Orders)
 - SUDS (e.g. Basin or Pond)*
 - Study Area
 - Health & Education Buildings
 - Sample Receptor
 - Noise Mitigation Barrier

* Actual shape of pond/basin will be subject to detailed design

Rev.	Rev. Date	Purpose of revision	Orig/Dwn	Checkd	Rev'd	Apprv'd
0	NOV 2016	IS Production	KA	SG	BMCK	ENG

JACOBS
 16 Botwell Street, Glasgow, G2 7HX, UK
 Tel: +44(0)141 243 8000 Fax: +44(0)141 226 3109
 www.jacobs.com

Client

 TRANSPORT SCOTLAND
 COMHDAHL ALBA

Project

A96
 DUALLING
 INVERNESS TO NAIRN
 (incl. Nairn Bypass)

Drawing title
Figure 8.9p
Environmental Statement
Location of Receptor Specific
Noise Mitigation

Sheet 16 of 16

Drawing Status	FINAL	
Scale	1:10,000 @ A3	DO NOT SCALE
Jacobs No.	B2103500	
BIM No.		
Drawing number	B2103500/EN/EIA/DR/809p	Rev 0

This drawing is not to be used in whole or part other than for the intended purpose and project as defined on this drawing. Refer to the contract for full terms and conditions.

