

Legend

- Option 1A
- Option 1A (MV) *
- Visual Envelope
- Built Receptors
- Outdoor Receptors

Visual Impact

- Negligible
- Slight
- Moderate
- Substantial

a)	a) Receptor number
b)	b) Option
c)	c) Impact

* MV = Morayston Variant. For this route, only the variation to Option 1A has been shown. Where no variation is shown, Option 1A (MV) is as Option 1A.

1	29/08/2014	DMRB Stage 2 Report	KA	KS	ML	EHB
0	10/07/2014	Initial Issue	KA	KS	ML	GH
Rev.	Rev. Date	Purpose of revision	OrigDwn	Checked	Rev'd	Apprv'd

JACOBS
95 Bothwell Street, Glasgow, G2 7HX, UK.
Tel: +44(0)141 204 2511 Fax: +44(0)141 226 3100
www.jacobs.com


Client
TRANSPORT SCOTLAND
CORPORATE ALBA



Project
A96 DUALLING
INVERNESS TO NAIRN
(Incl. Nairn Bypass)

Drawing title
DMRB STAGE 2 VISUAL IMPACT ON BUILT AND OUTDOOR RECEPTORS OPTION 1A AND 1A (MV) SHEET 1 of 4

Drawing Status	FINAL
Scale	1:15,000 @ A3 DO NOT SCALE
Jacobs No.	B1557601
Client No.	
Drawing number	Figure 10.15a
Rev	1

This drawing is not to be used in whole or part other than for the intended purpose and project as defined on this drawing. Refer to the contract for full terms and conditions.

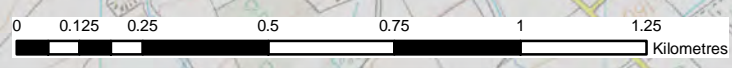

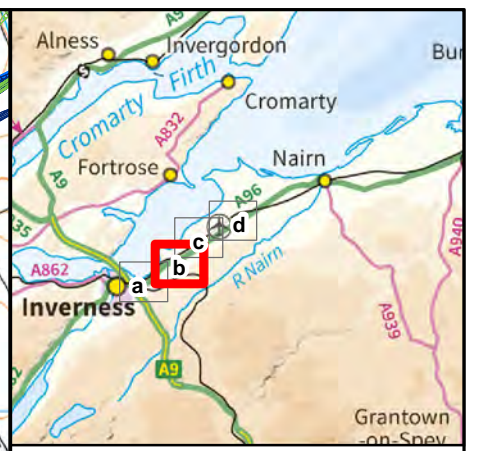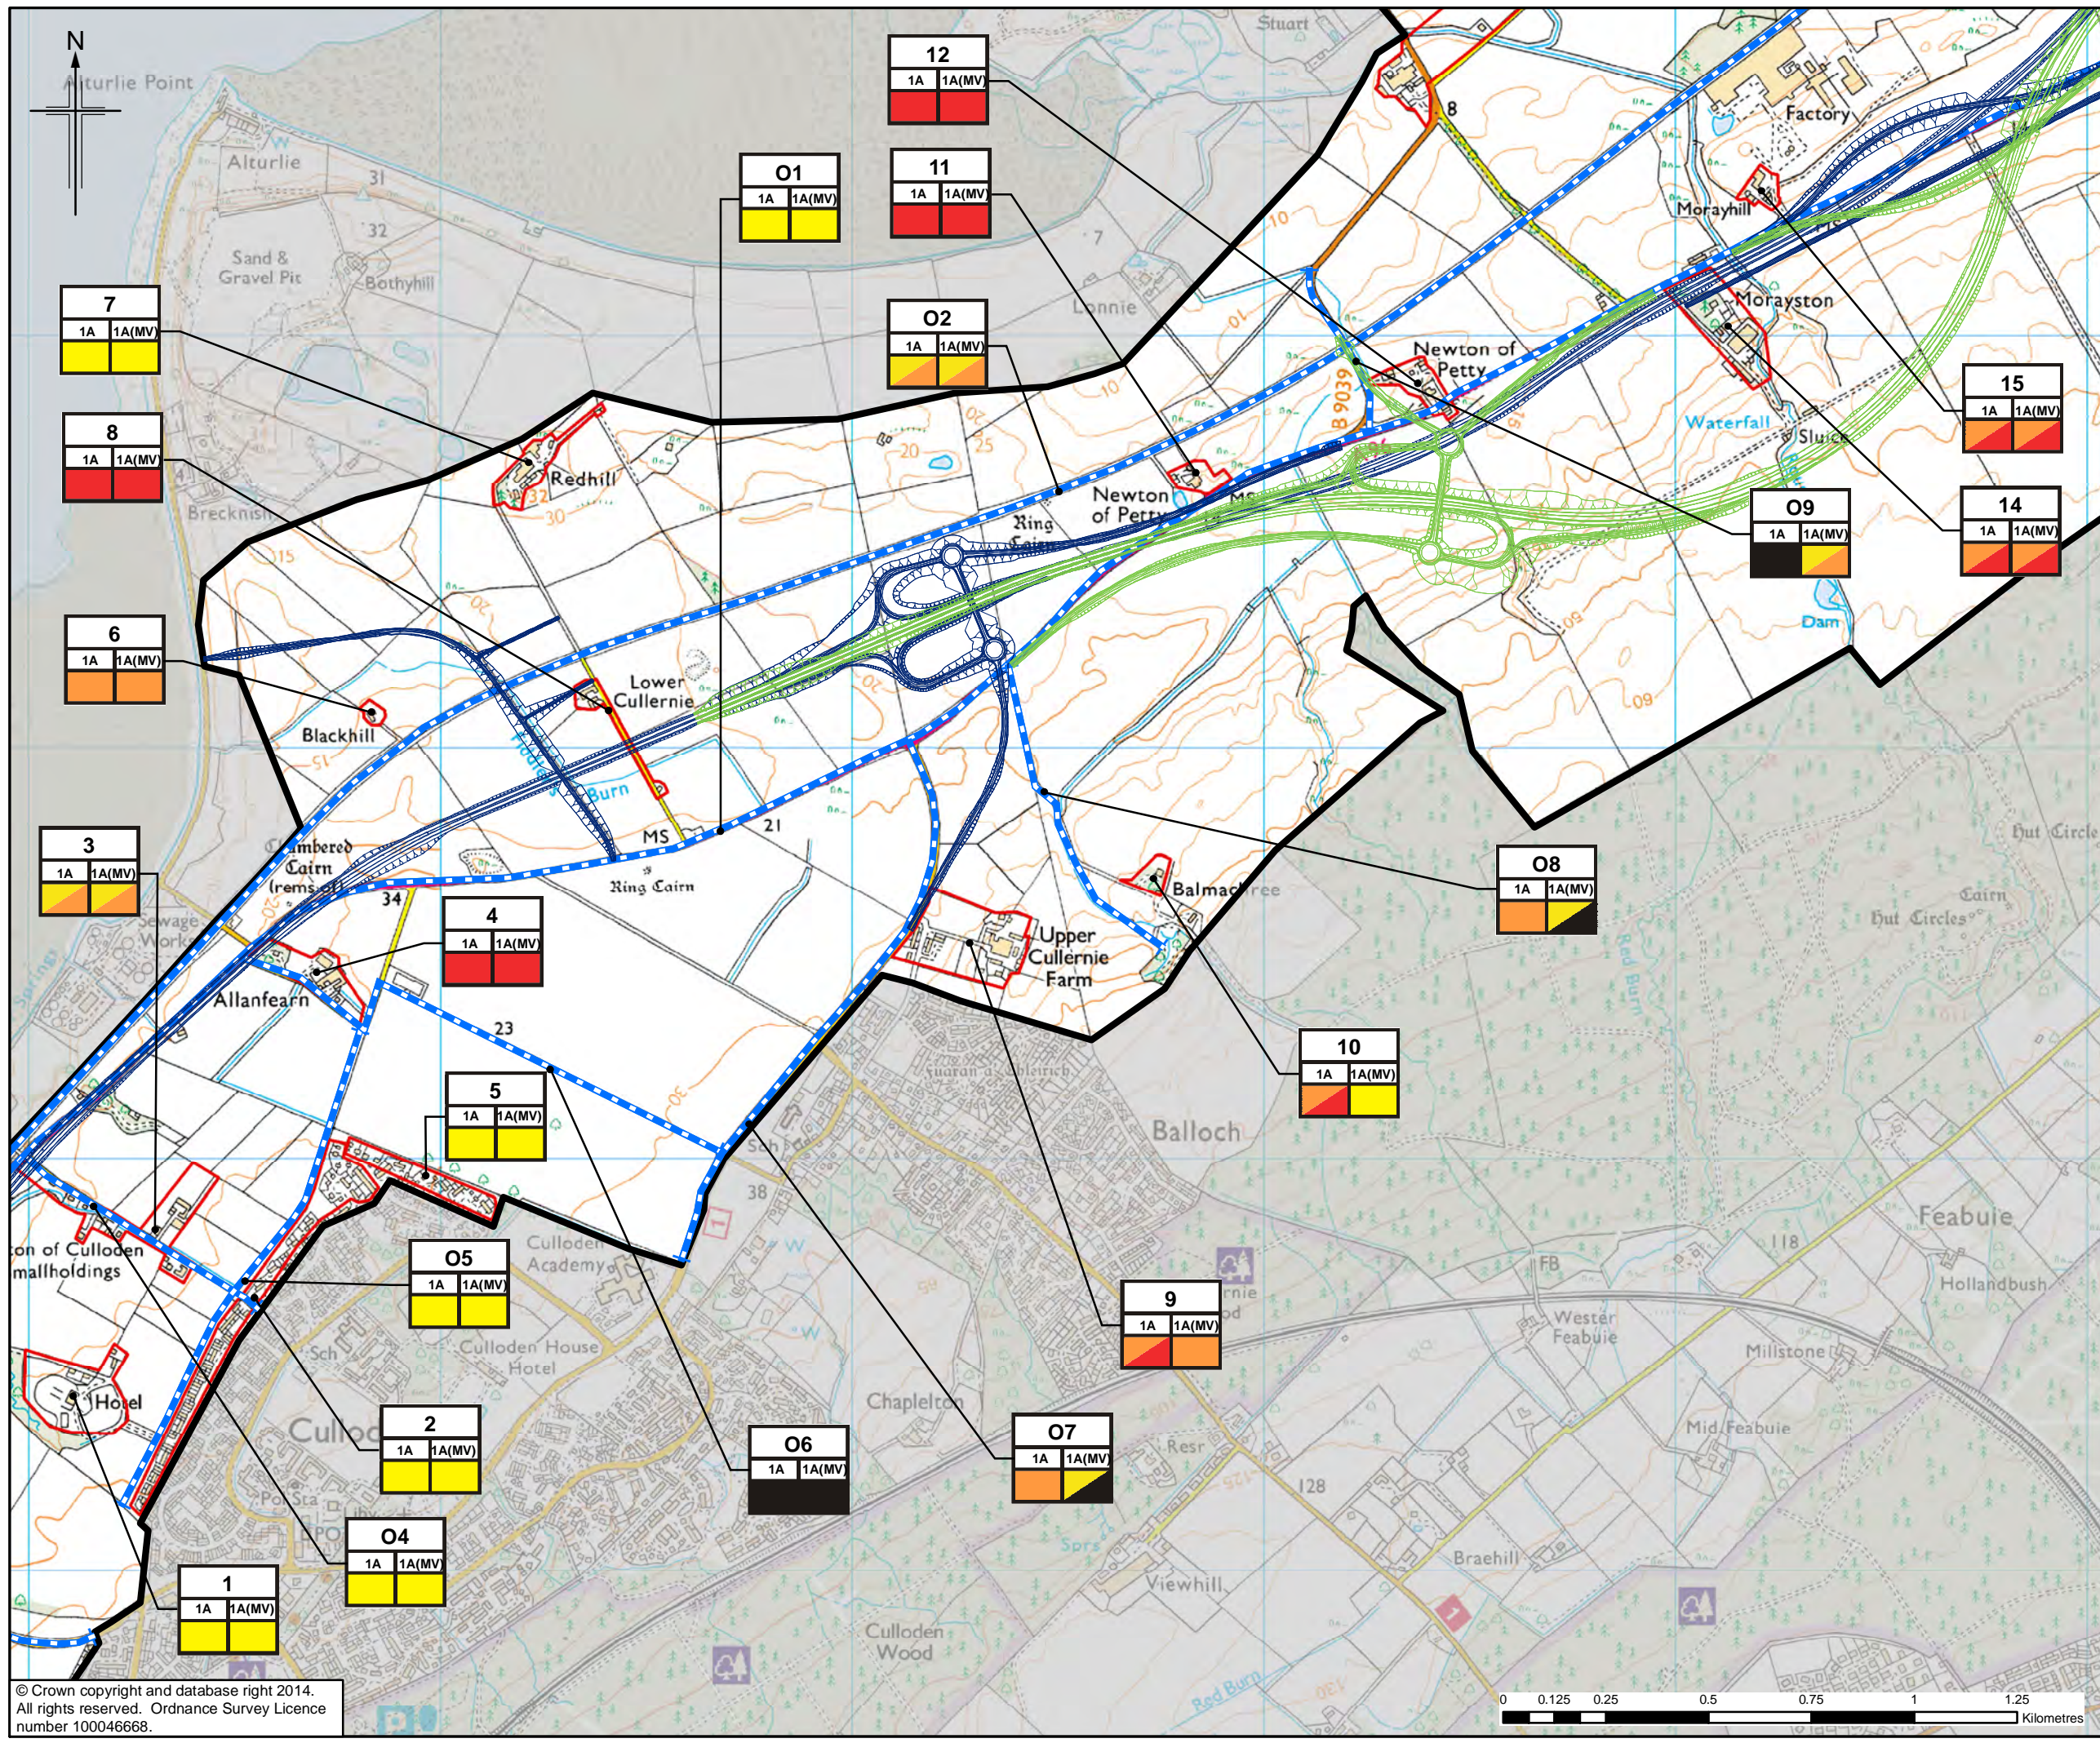

Legend

- Option 1A
- Option 1A (MV) *
- Visual Envelope
- Built Receptors
- Outdoor Receptors

Visual Impact

- Negligible
- Slight
- Moderate
- Substantial

a) Receptor number
 NB. Outdoor Receptors have a prefix 'O'
 b) Option
 c) Impact

* MV = Morayston Variant. For this route, only the variation to Option 1A has been shown. Where no variation is shown, Option 1A (MV) is as Option 1A.

1	29/08/2014	DMRB Stage 2 Report	KA	KS	ML	EHB
0	10/07/2014	Initial Issue	KA	KS	ML	GH
Rev.	Rev. Date	Purpose of revision	Orig/Dwn	Checkd	Rev'd	Apprv'd

JACOBS
 95 Bothwell Street, Glasgow, G2 7HX, UK.
 Tel: +44(0)141 204 2511 Fax: +44(0)141 226 3109
 www.jacobs.com

Client

 TRANSPORT SCOTLAND
 COMHNAID ALBA

Project

A95
 DUALLING
 INVERNESS TO NAIRN
 (Incl. Nairn Bypass)

Drawing title
**DMRB STAGE 2
 VISUAL IMPACT ON
 BUILT AND OUTDOOR RECEPTORS
 OPTION 1A AND 1A (MV) SHEET 2 of 4**

Drawing Status: FINAL


Scale: 1:15,000 @ A3 DO NOT SCALE




Jacobs No. B1557601

Client No.

Drawing number: **Figure 10.15b** Rev 1

This drawing is not to be used in whole or part other than for the intended purpose and project as defined on this drawing. Refer to the contract for full terms and conditions.

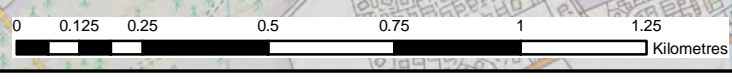

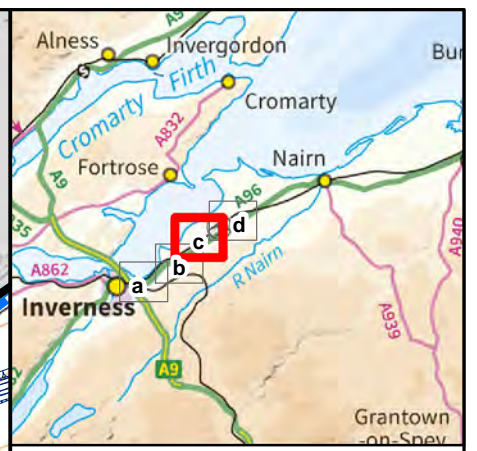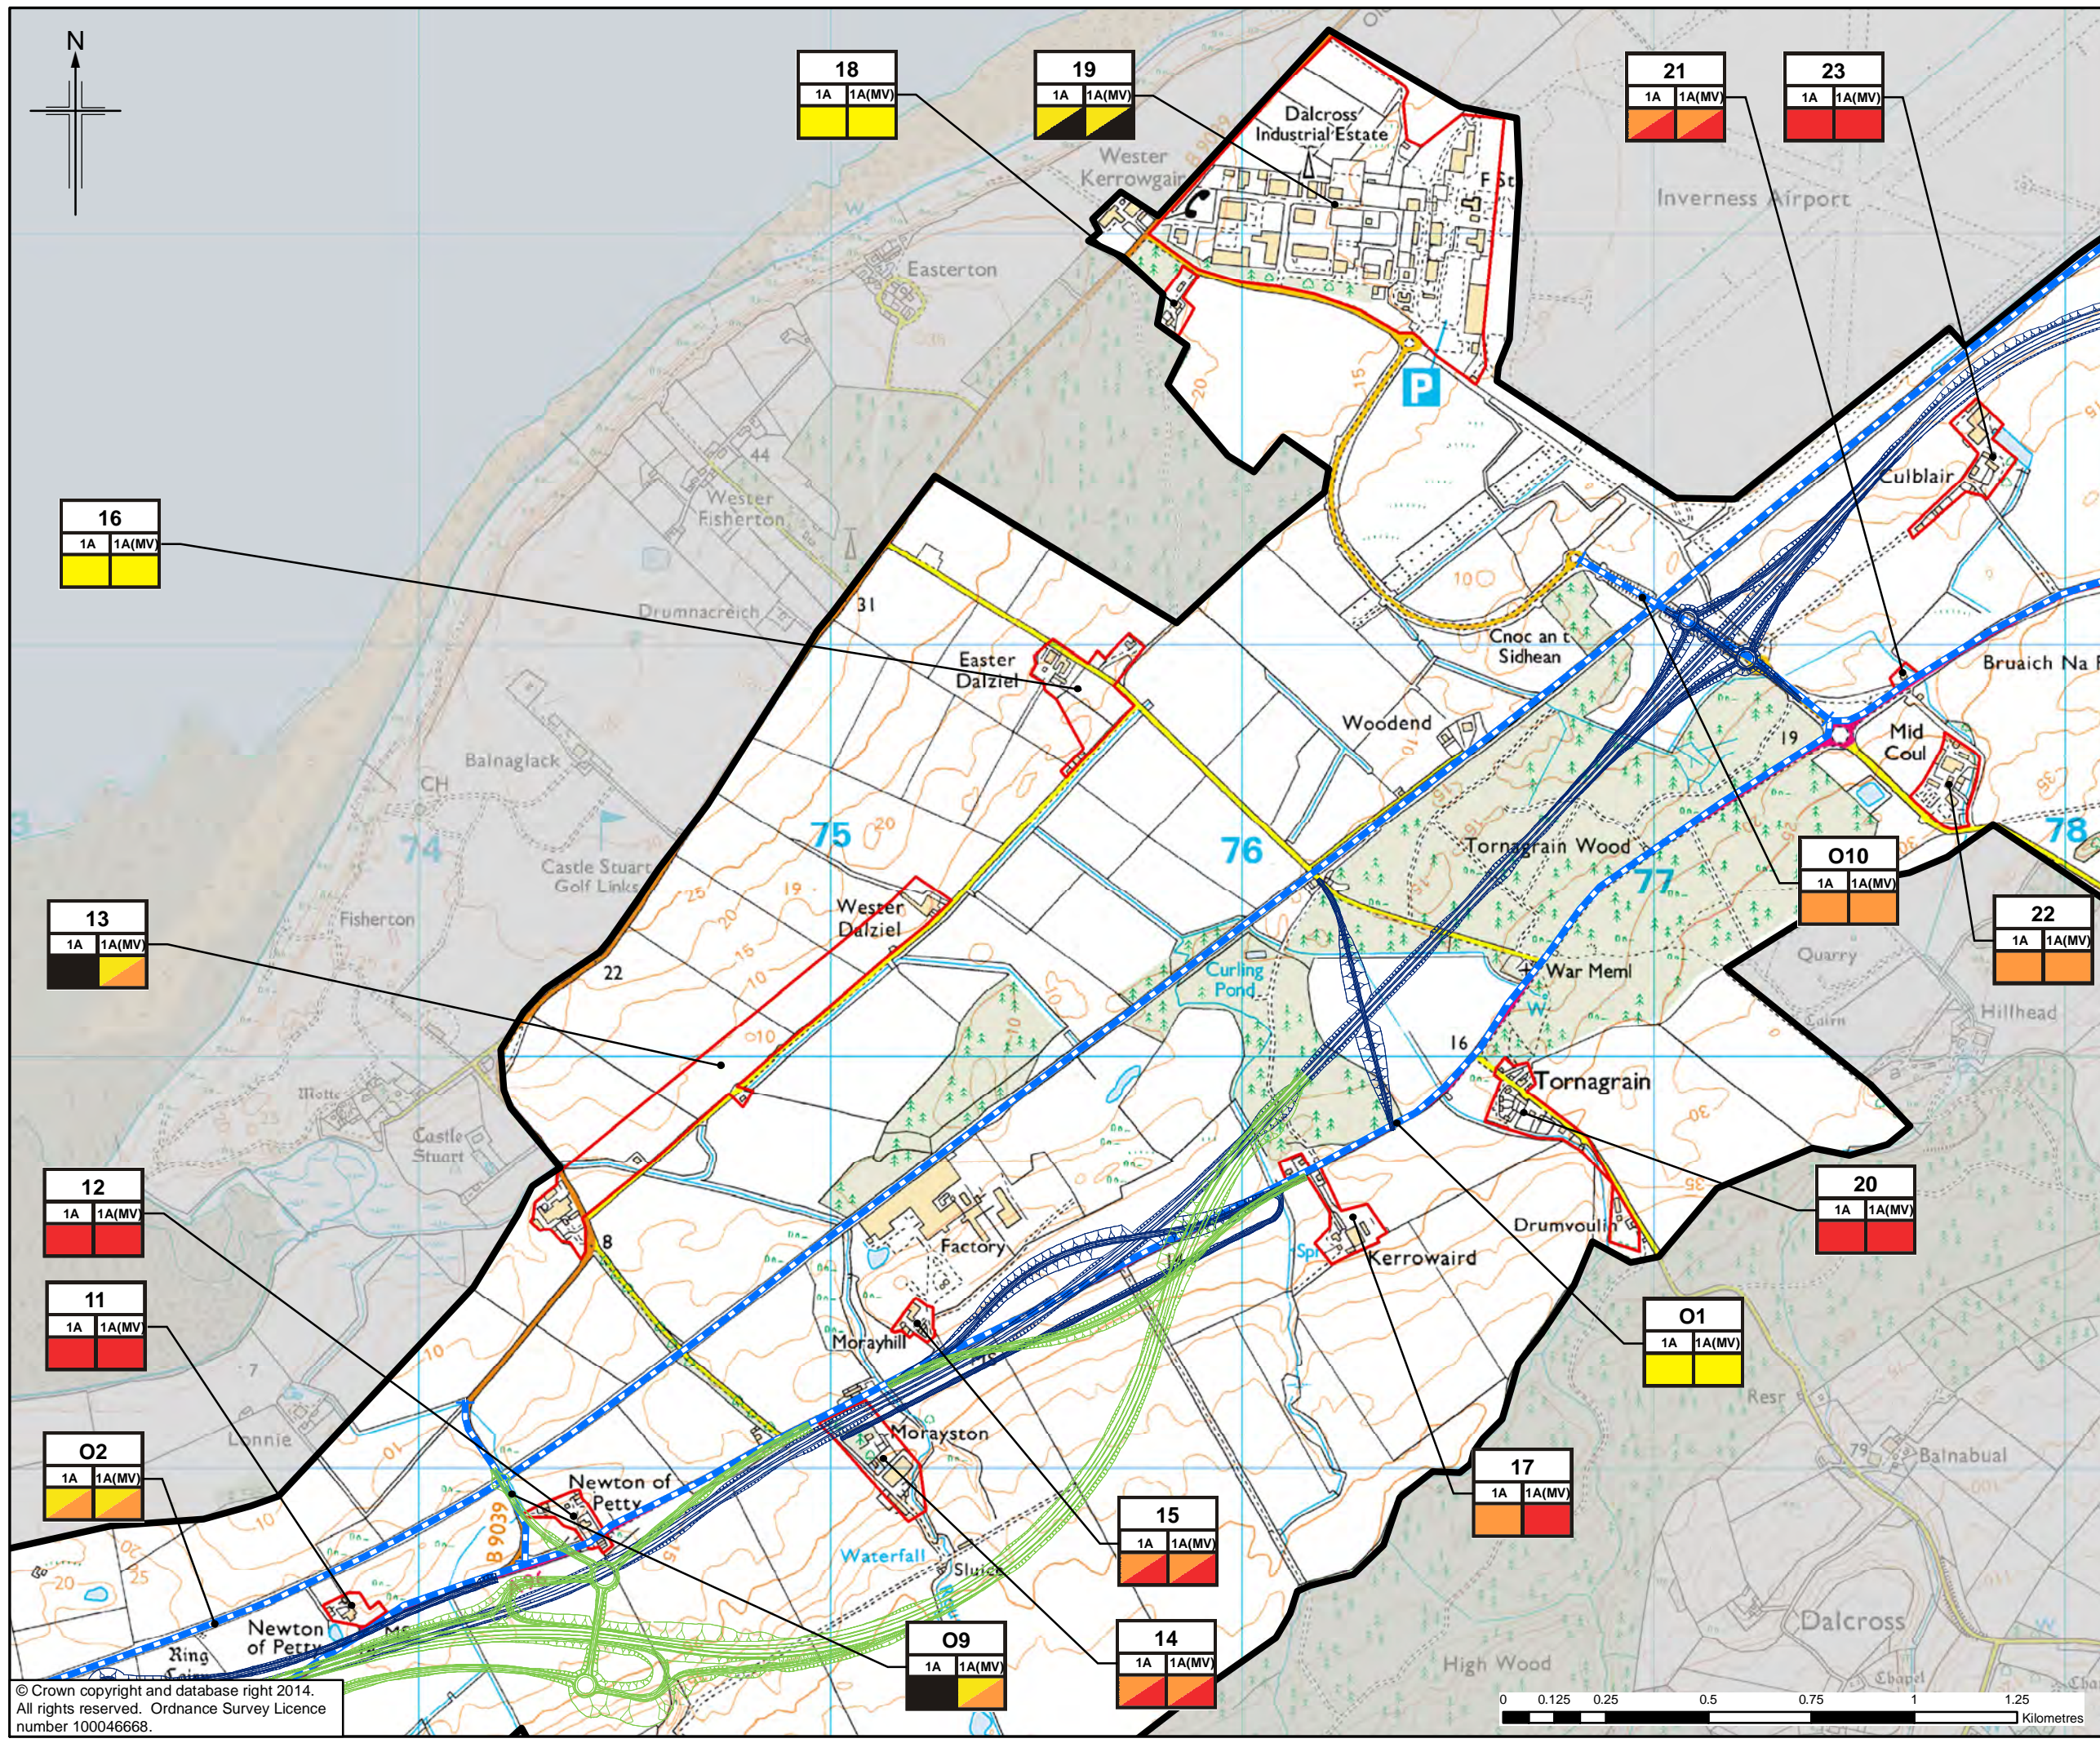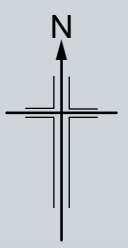

- Legend**
- Option 1A
 - Option 1A (MV) *
 - ▭ Visual Envelope
 - ▭ Built Receptors
 - ▭ Outdoor Receptors
- Visual Impact**
- ▭ Negligible
 - ▭ Slight
 - ▭ Moderate
 - ▭ Substantial

a)	a) Receptor number
b)	NB. Outdoor Receptors have a prefix 'O'
c)	b) Option
	c) Impact

* MV = Morayston Variant. For this route, only the variation to Option 1A has been shown. Where no variation is shown, Option 1A (MV) is as Option 1A.

1	29/08/2014	DMRB Stage 2 Report	KA	KS	ML	EHB
0	10/07/2014	Initial Issue	KA	KS	ML	GH
Rev.	Rev. Date	Purpose of revision	OngDwn	Checked	Rev'd	Apprv'd

JACOBS
 95 Bothwell Street, Glasgow, G2 7HX, UK.
 Tel: +44(0)141 204 2511 Fax: +44(0)141 226 3109
 www.jacobs.com

Client

 TRANSPORT SCOTLAND
 COITHICHEAL ALBA


Project


A95
 DUALLING
 INVERNESS TO NAIRN
 (Incl. Nairn Bypass)

Drawing title
**DMRB STAGE 2
 VISUAL IMPACT ON
 BUILT AND OUTDOOR RECEPTORS
 OPTION 1A AND 1A (MV) SHEET 3 of 4**

Drawing Status	FINAL	
Scale	1:15,000 @ A3	DO NOT SCALE
Jacobs No.	B1557601	
Client No.		
Drawing number	Figure 10.15c	Rev 1

This drawing is not to be used in whole or part other than for the intended purpose and project as defined on this drawing. Refer to the contract for full terms and conditions.

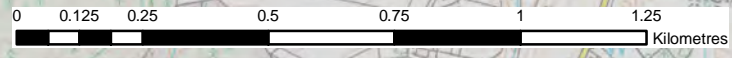

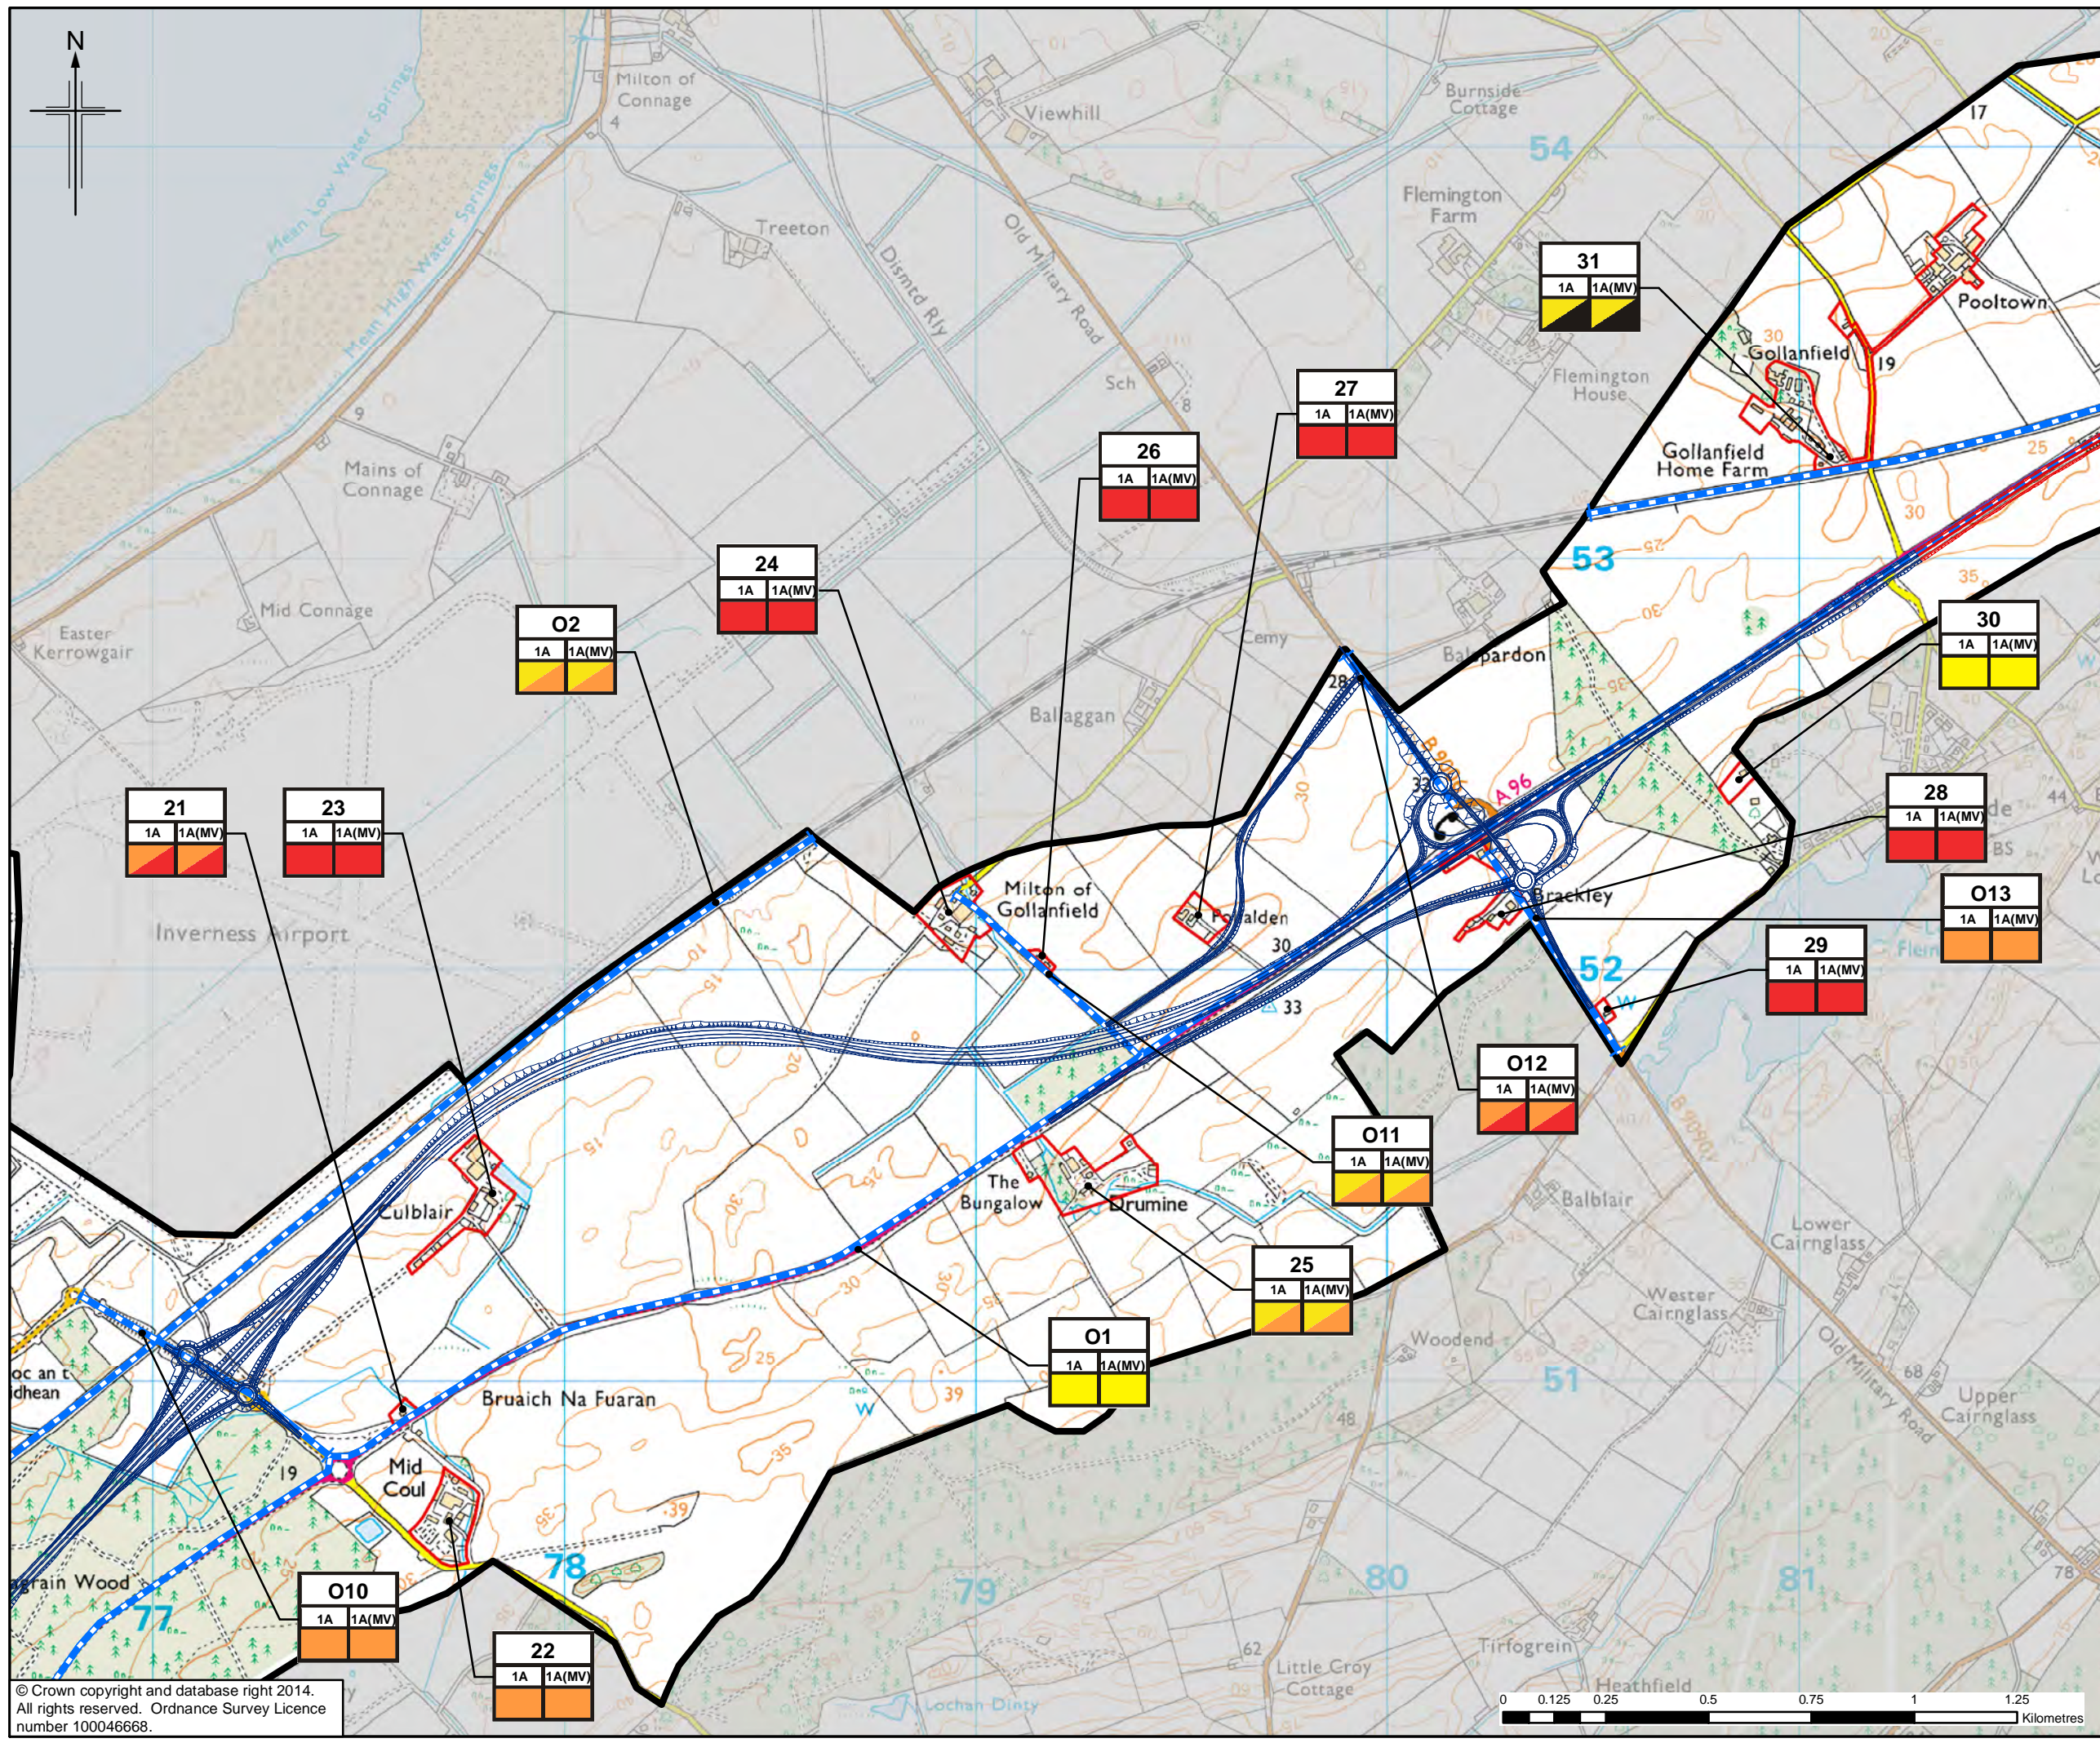

Legend

- Option 1A
- Option 1A (MV) *
- Nairn Bypass Options
- Visual Envelope
- Built Receptors
- Outdoor Receptors

Visual Impact

- Negligible
- Slight
- Moderate
- Substantial

a)	a) Receptor number
b)	NB. Outdoor Receptors have a prefix 'O'
c)	b) Option
	c) Impact

* MV = Morayston Variant. For this route, only the variation to Option 1A has been shown. Where no variation is shown, Option 1A (MV) is as Option 1A.

1	29/08/2014	DMRB Stage 2 Report	KA	KS	ML	EHB
0	10/07/2014	Initial Issue	KA	KS	ML	GH
Rev.	Rev. Date	Purpose of revision	Orig/Dwn	Checkd	Rev'd	Apprv'd

JACOBS
 95 Bothwell Street, Glasgow, G2 7HX, UK.
 Tel: +44(0)141 204 2511 Fax: +44(0)141 226 3109
www.jacobs.com

Client

 TRANSPORT SCOTLAND
 COMHAIAL ALBA


Project



A95
 DUALLING
 INVERNESS TO NAIRN
 (Incl. Nairn Bypass)

Drawing title
**DMRB STAGE 2
 VISUAL IMPACT ON
 BUILT AND OUTDOOR RECEPTORS
 OPTION 1A AND 1A (MV) SHEET 4 of 4**

Drawing Status	FINAL	
Scale	1:15,000 @ A3	DO NOT SCALE
Jacobs No.	B1557601	
Client No.		
Drawing number	Figure 10.15d	Rev 1

This drawing is not to be used in whole or part other than for the intended purpose and project as defined on this drawing. Refer to the contract for full terms and conditions.

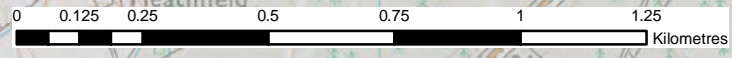

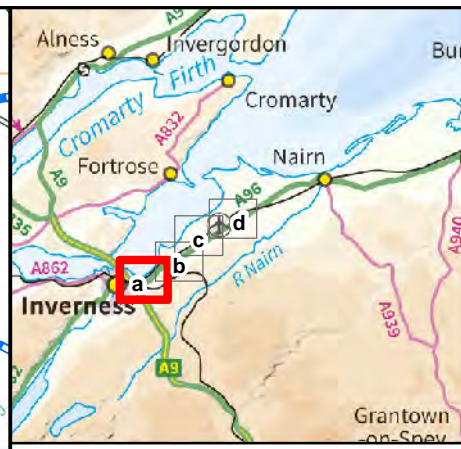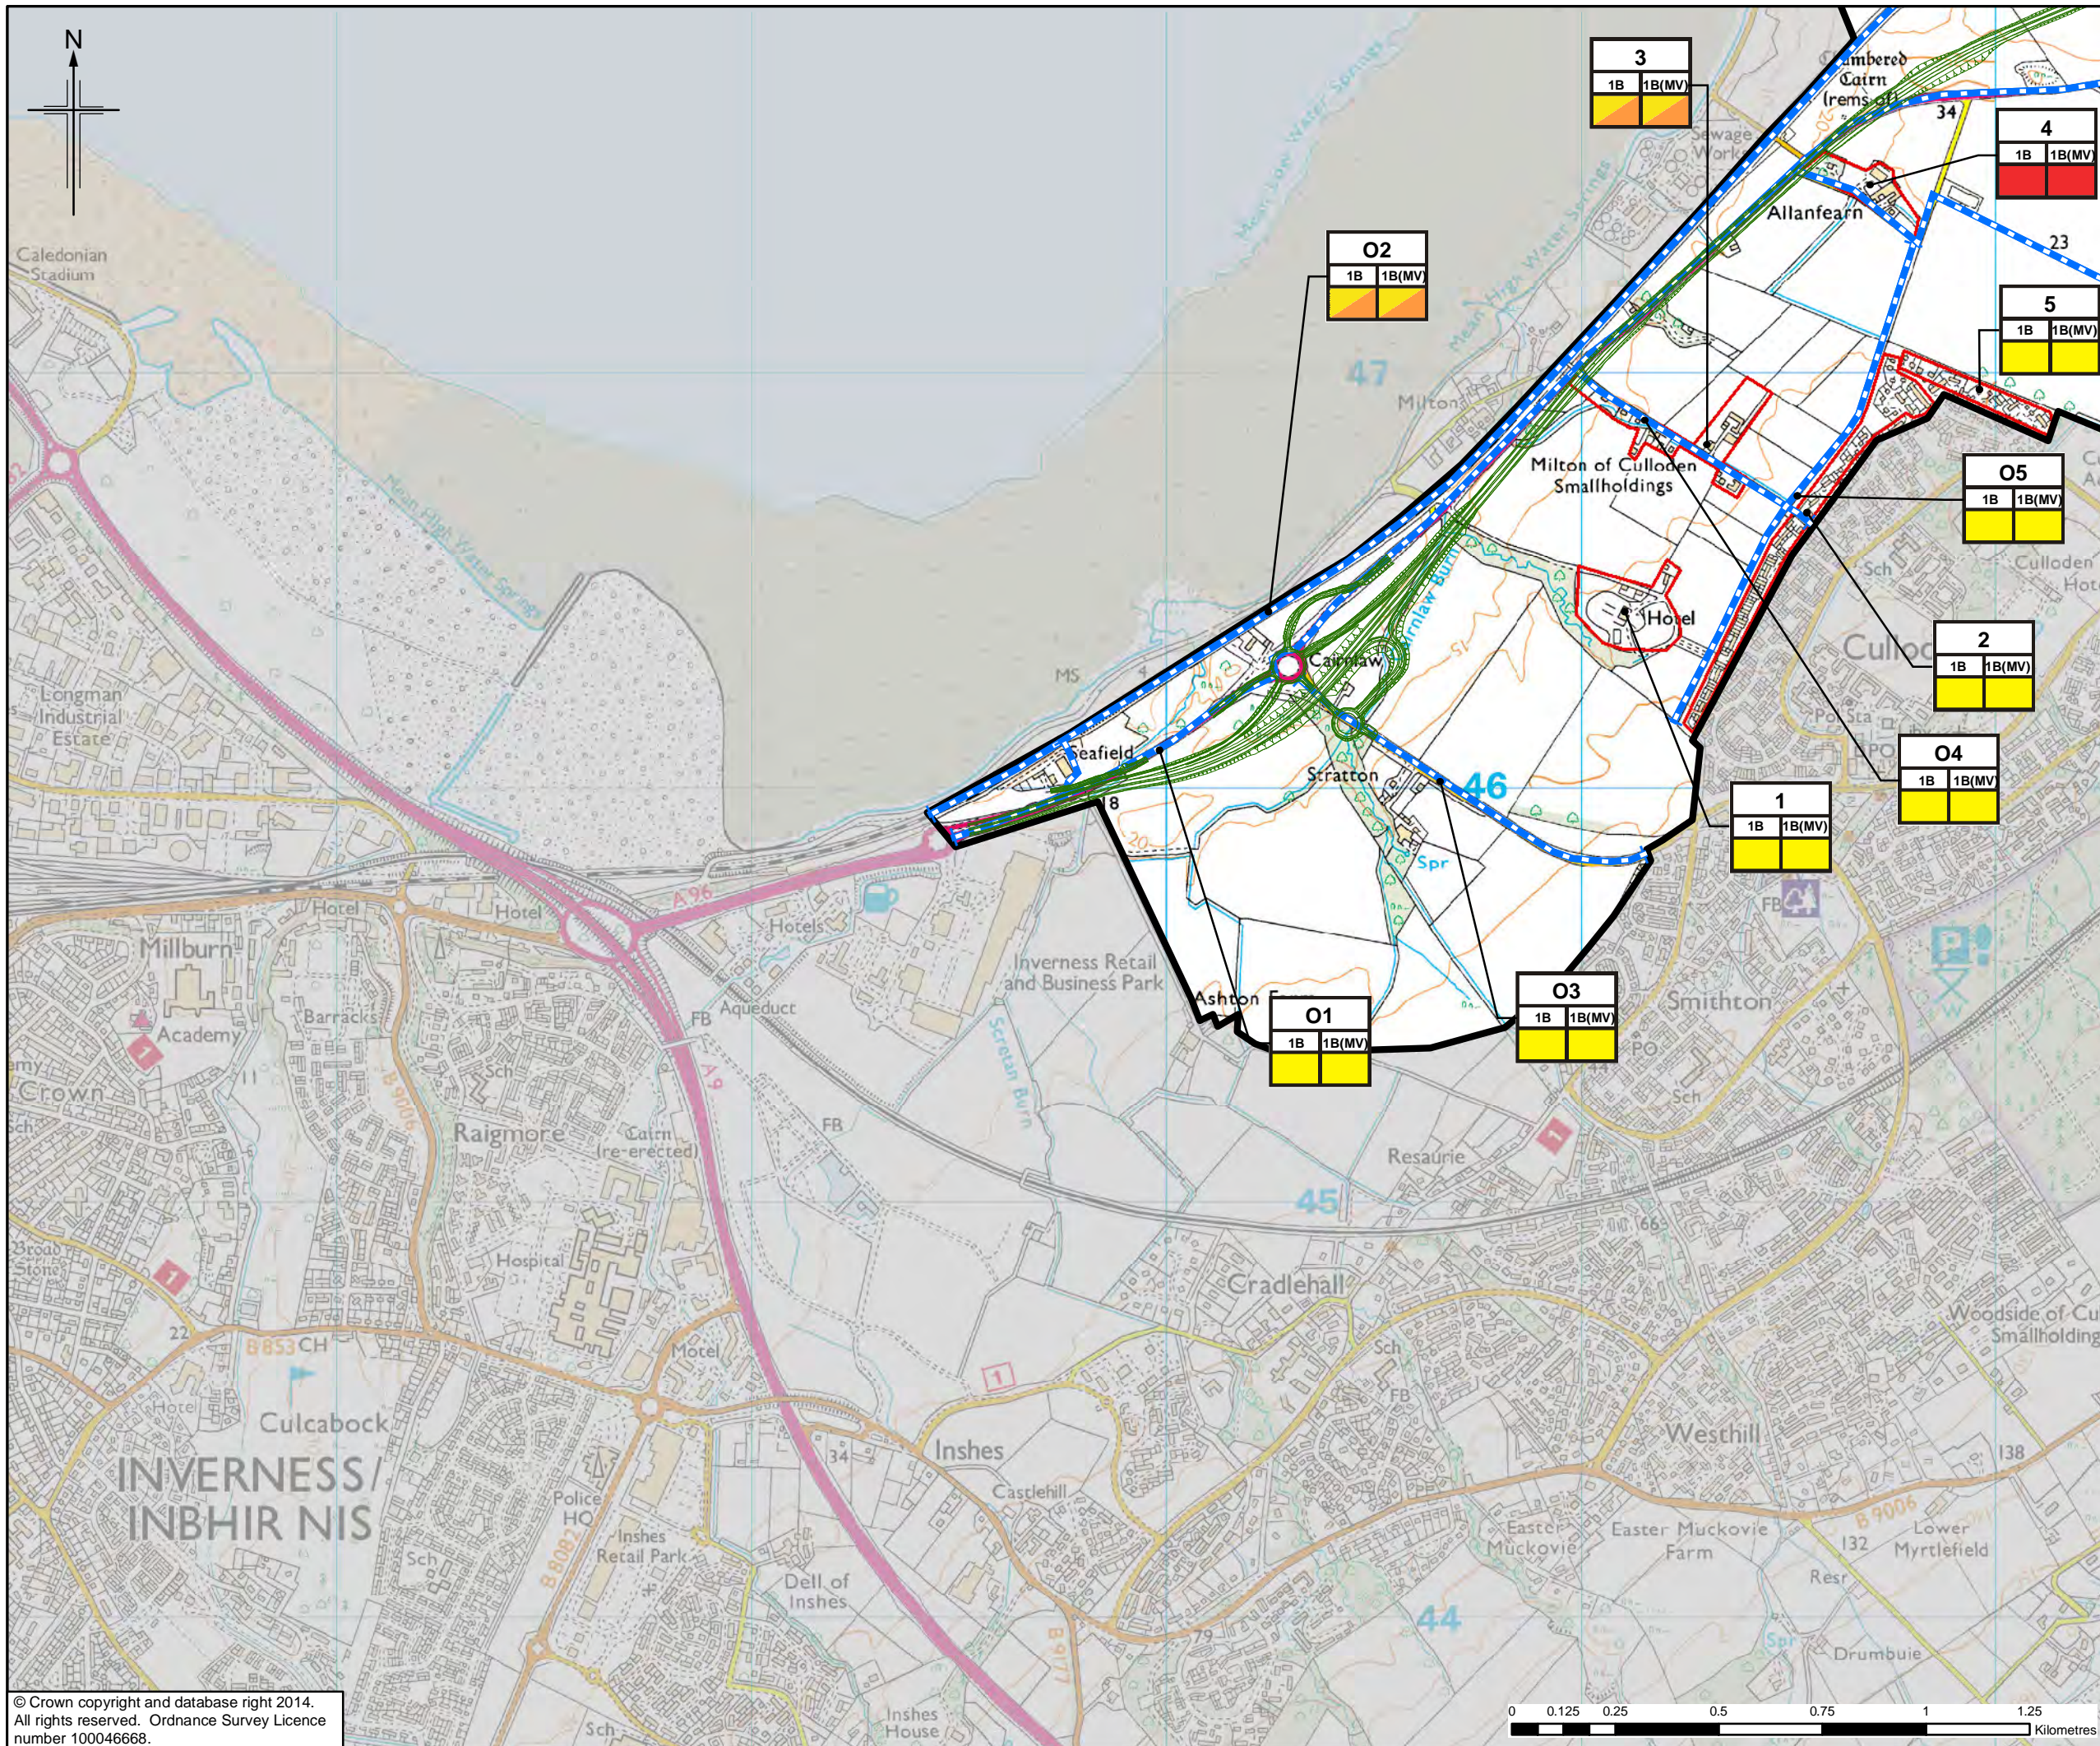

Legend

- Option 1B
- Option 1B (MV) *
- Visual Envelope
- Built Receptors
- Outdoor Receptors

Visual Impact

- Negligible
- Slight
- Moderate
- Substantial

a)	a) Receptor number
b)	b) Option
c)	c) Impact

* MV = Morayston Variant. For this route, only the variation to Option 1B has been shown. Where no variation is shown, Option 1B (MV) is as Option 1B.

1	29/08/2014	DMRB Stage 2 Report	KA	KS	ML	EHB
0	10/07/2014	Initial Issue	KA	KS	ML	GH
Rev.	Rev. Date	Purpose of revision	OrigDwn	Checked	Rev'd	Apprv'd

JACOBS
 95 Bothwell Street, Glasgow, G2 7HX, UK.
 Tel: +44(0)141 204 2511 Fax: +44(0)141 226 3109
www.jacobs.com

Client

 TRANSPORT SCOTLAND
 COMHNAID ALBA


Project


A95
 DUALLING
 INVERNESS TO NAIRN
 (Incl. Nairn Bypass)

Drawing title
**DMRB STAGE 2
 VISUAL IMPACT ON
 BUILT AND OUTDOOR RECEPTORS
 OPTION 1B AND 1B (MV) SHEET 1 of 4**

Drawing Status	FINAL
Scale	1:15,000 @ A3 DO NOT SCALE
Jacobs No.	B1557601
Client No.	
Drawing number	Figure 10.16a
Rev	1

This drawing is not to be used in whole or part other than for the intended purpose and project as defined on this drawing. Refer to the contract for full terms and conditions.

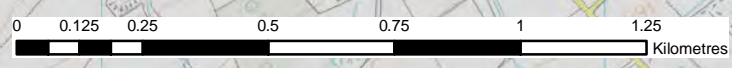

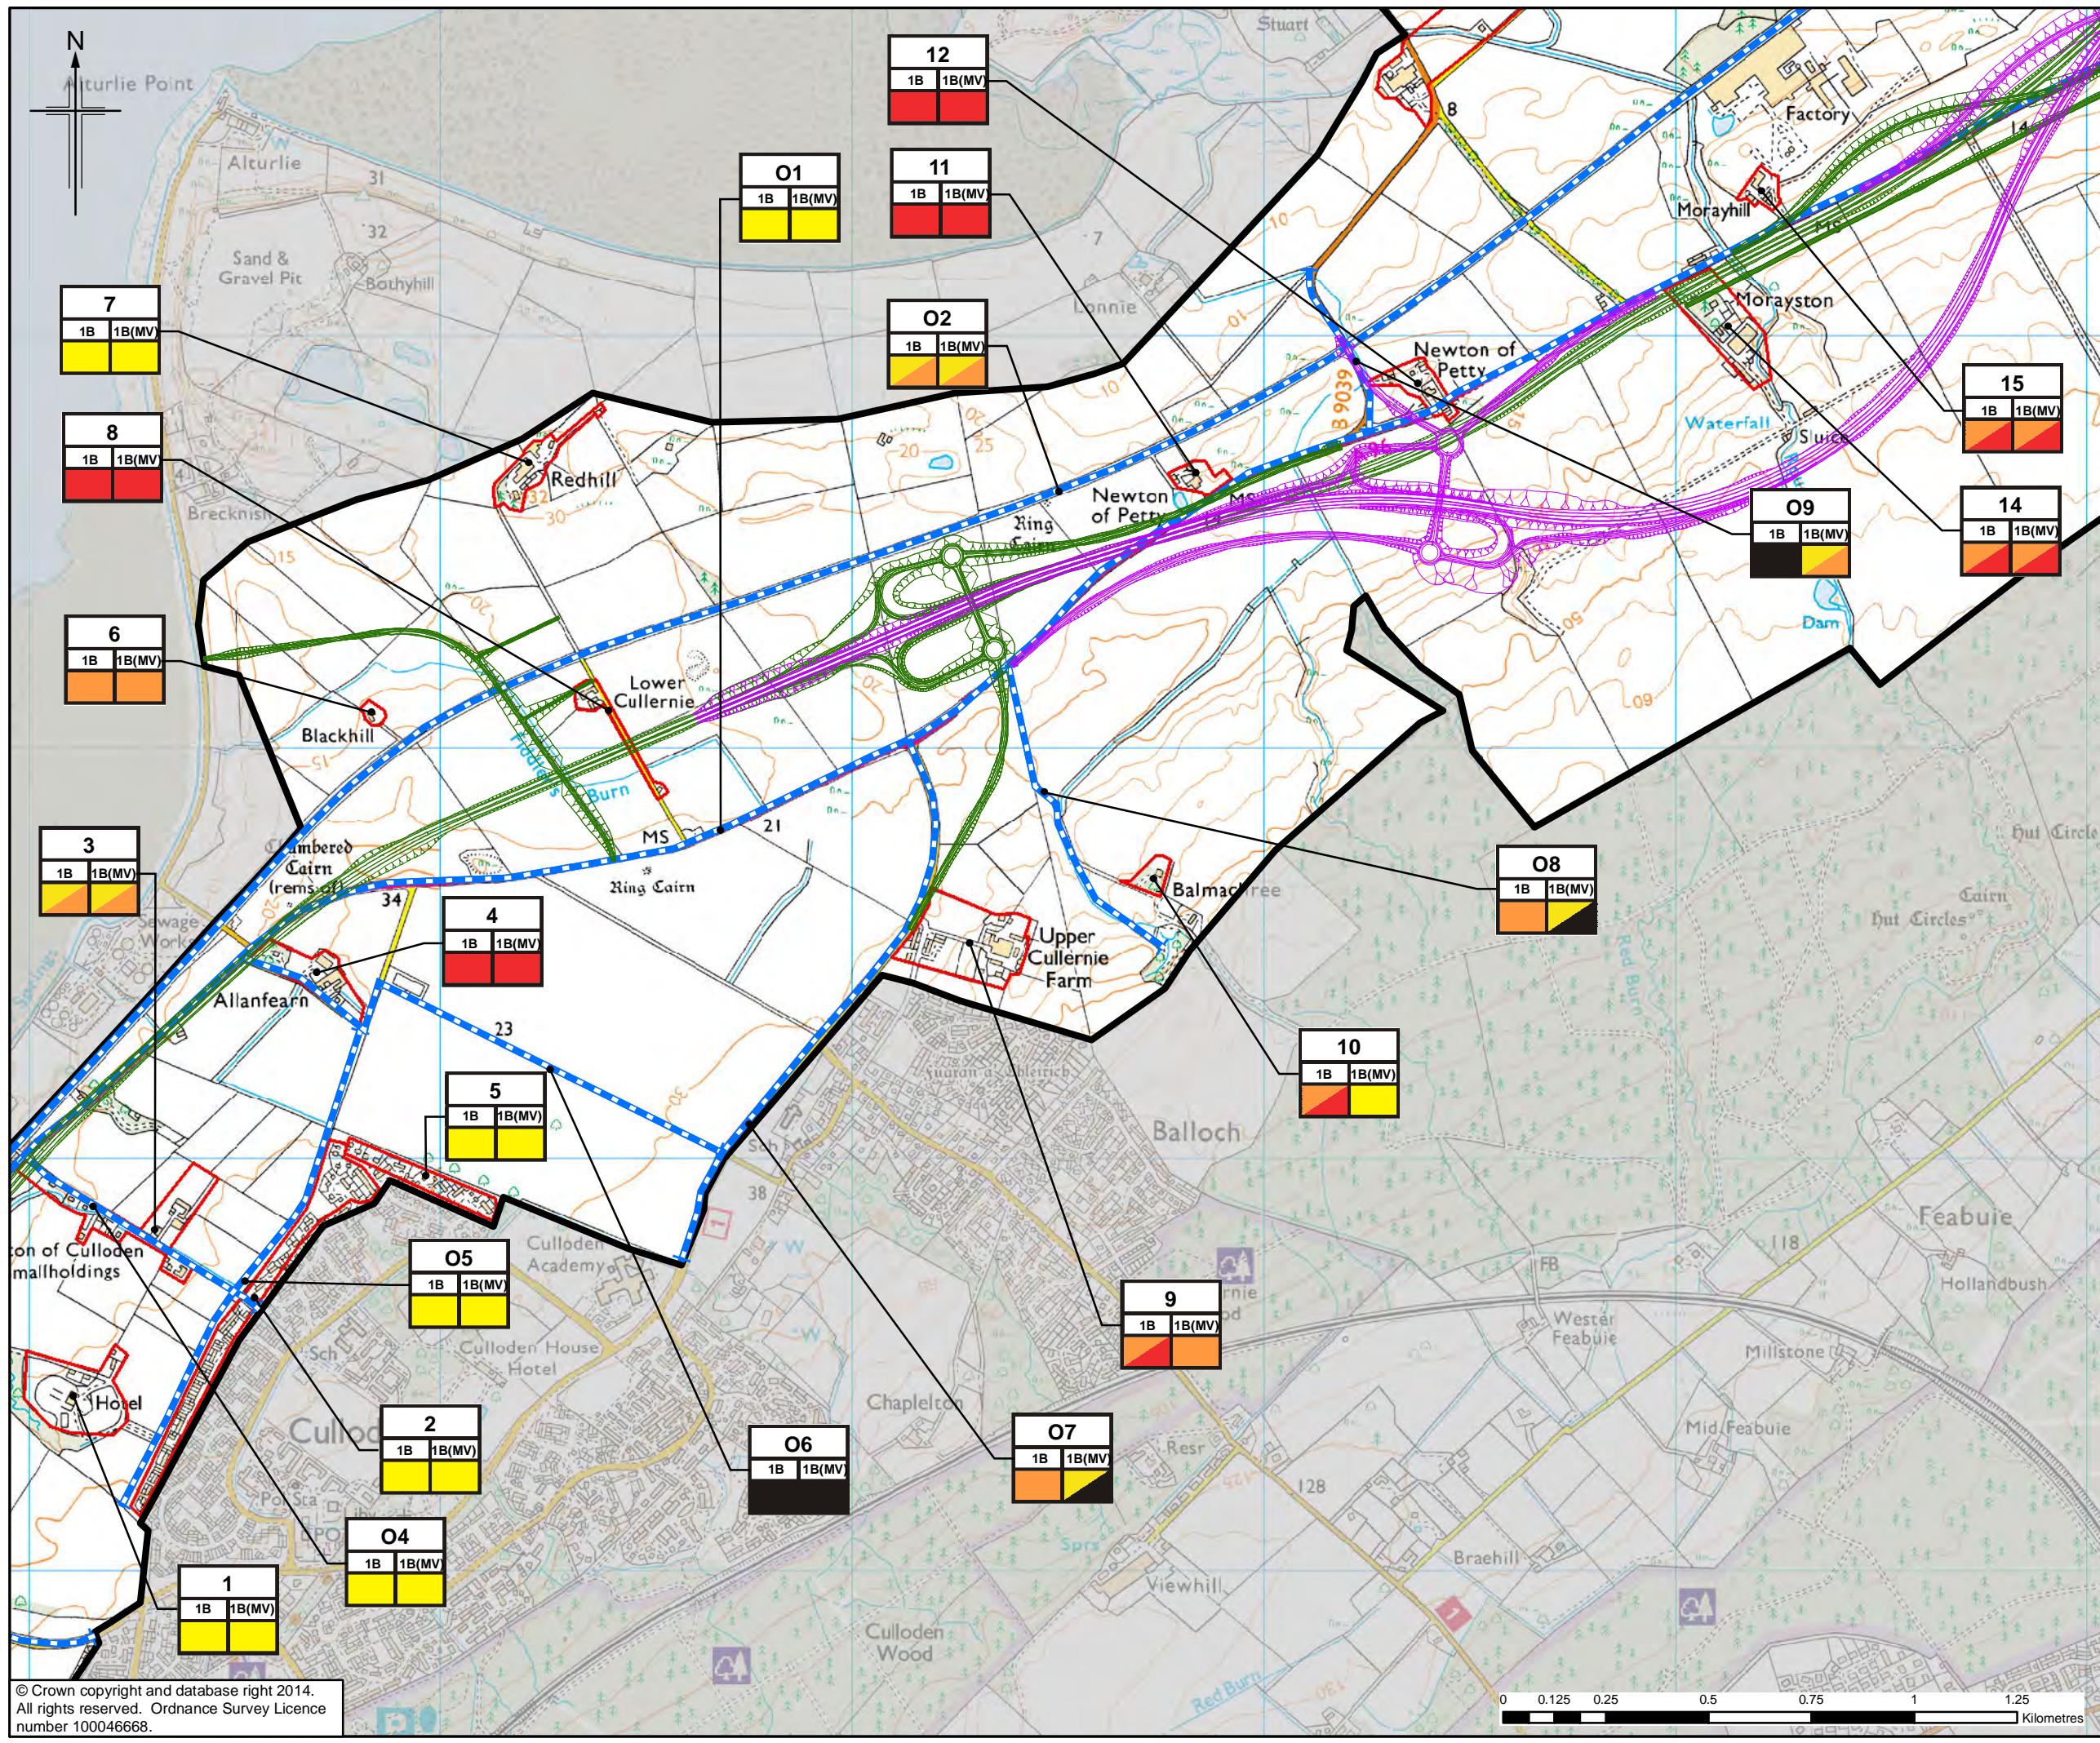

Legend

- Option 1B
- Option 1B (MV) *
- Visual Envelope
- Built Receptors
- Outdoor Receptors

Visual Impact

- Negligible
- Slight
- Moderate
- Substantial

a)	a) Receptor number
b)	b) Option
c)	c) Impact

* MV = Morayston Variant. For this route, only the variation to Option 1B has been shown. Where no variation is shown, Option 1B (MV) is as Option 1B.

1	29/08/2014	DMRB Stage 2 Report	KA	KS	ML	EHB
0	10/07/2014	Initial Issue	KA	KS	ML	GH
Rev.	Rev. Date	Purpose of revision	Orig/Dwn	Checkd	Rev'd	Apprv'd

JACOBS
95 Bothwell Street, Glasgow, G2 7HX, UK.
Tel: +44(0)141 204 2511 Fax: +44(0)141 226 3100
www.jacobs.com

Client
TRANSPORT SCOTLAND
COTHRONAL ALBA

Project
A95 DUALLING
INVERNESS TO NAIRN
(Incl. Nairn Bypass)

Drawing title
DMRB STAGE 2 VISUAL IMPACT ON BUILT AND OUTDOOR RECEPTORS
OPTION 1B AND 1B (MV) SHEET 2 of 4

Drawing Status: FINAL


Scale: 1:15,000 @ A3 DO NOT SCALE



Jacobs No. B1557601

Client No.

Drawing number **Figure 10.16b** Rev 1

This drawing is not to be used in whole or part other than for the intended purpose and project as defined on this drawing. Refer to the contract for full terms and conditions.

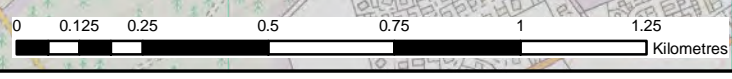

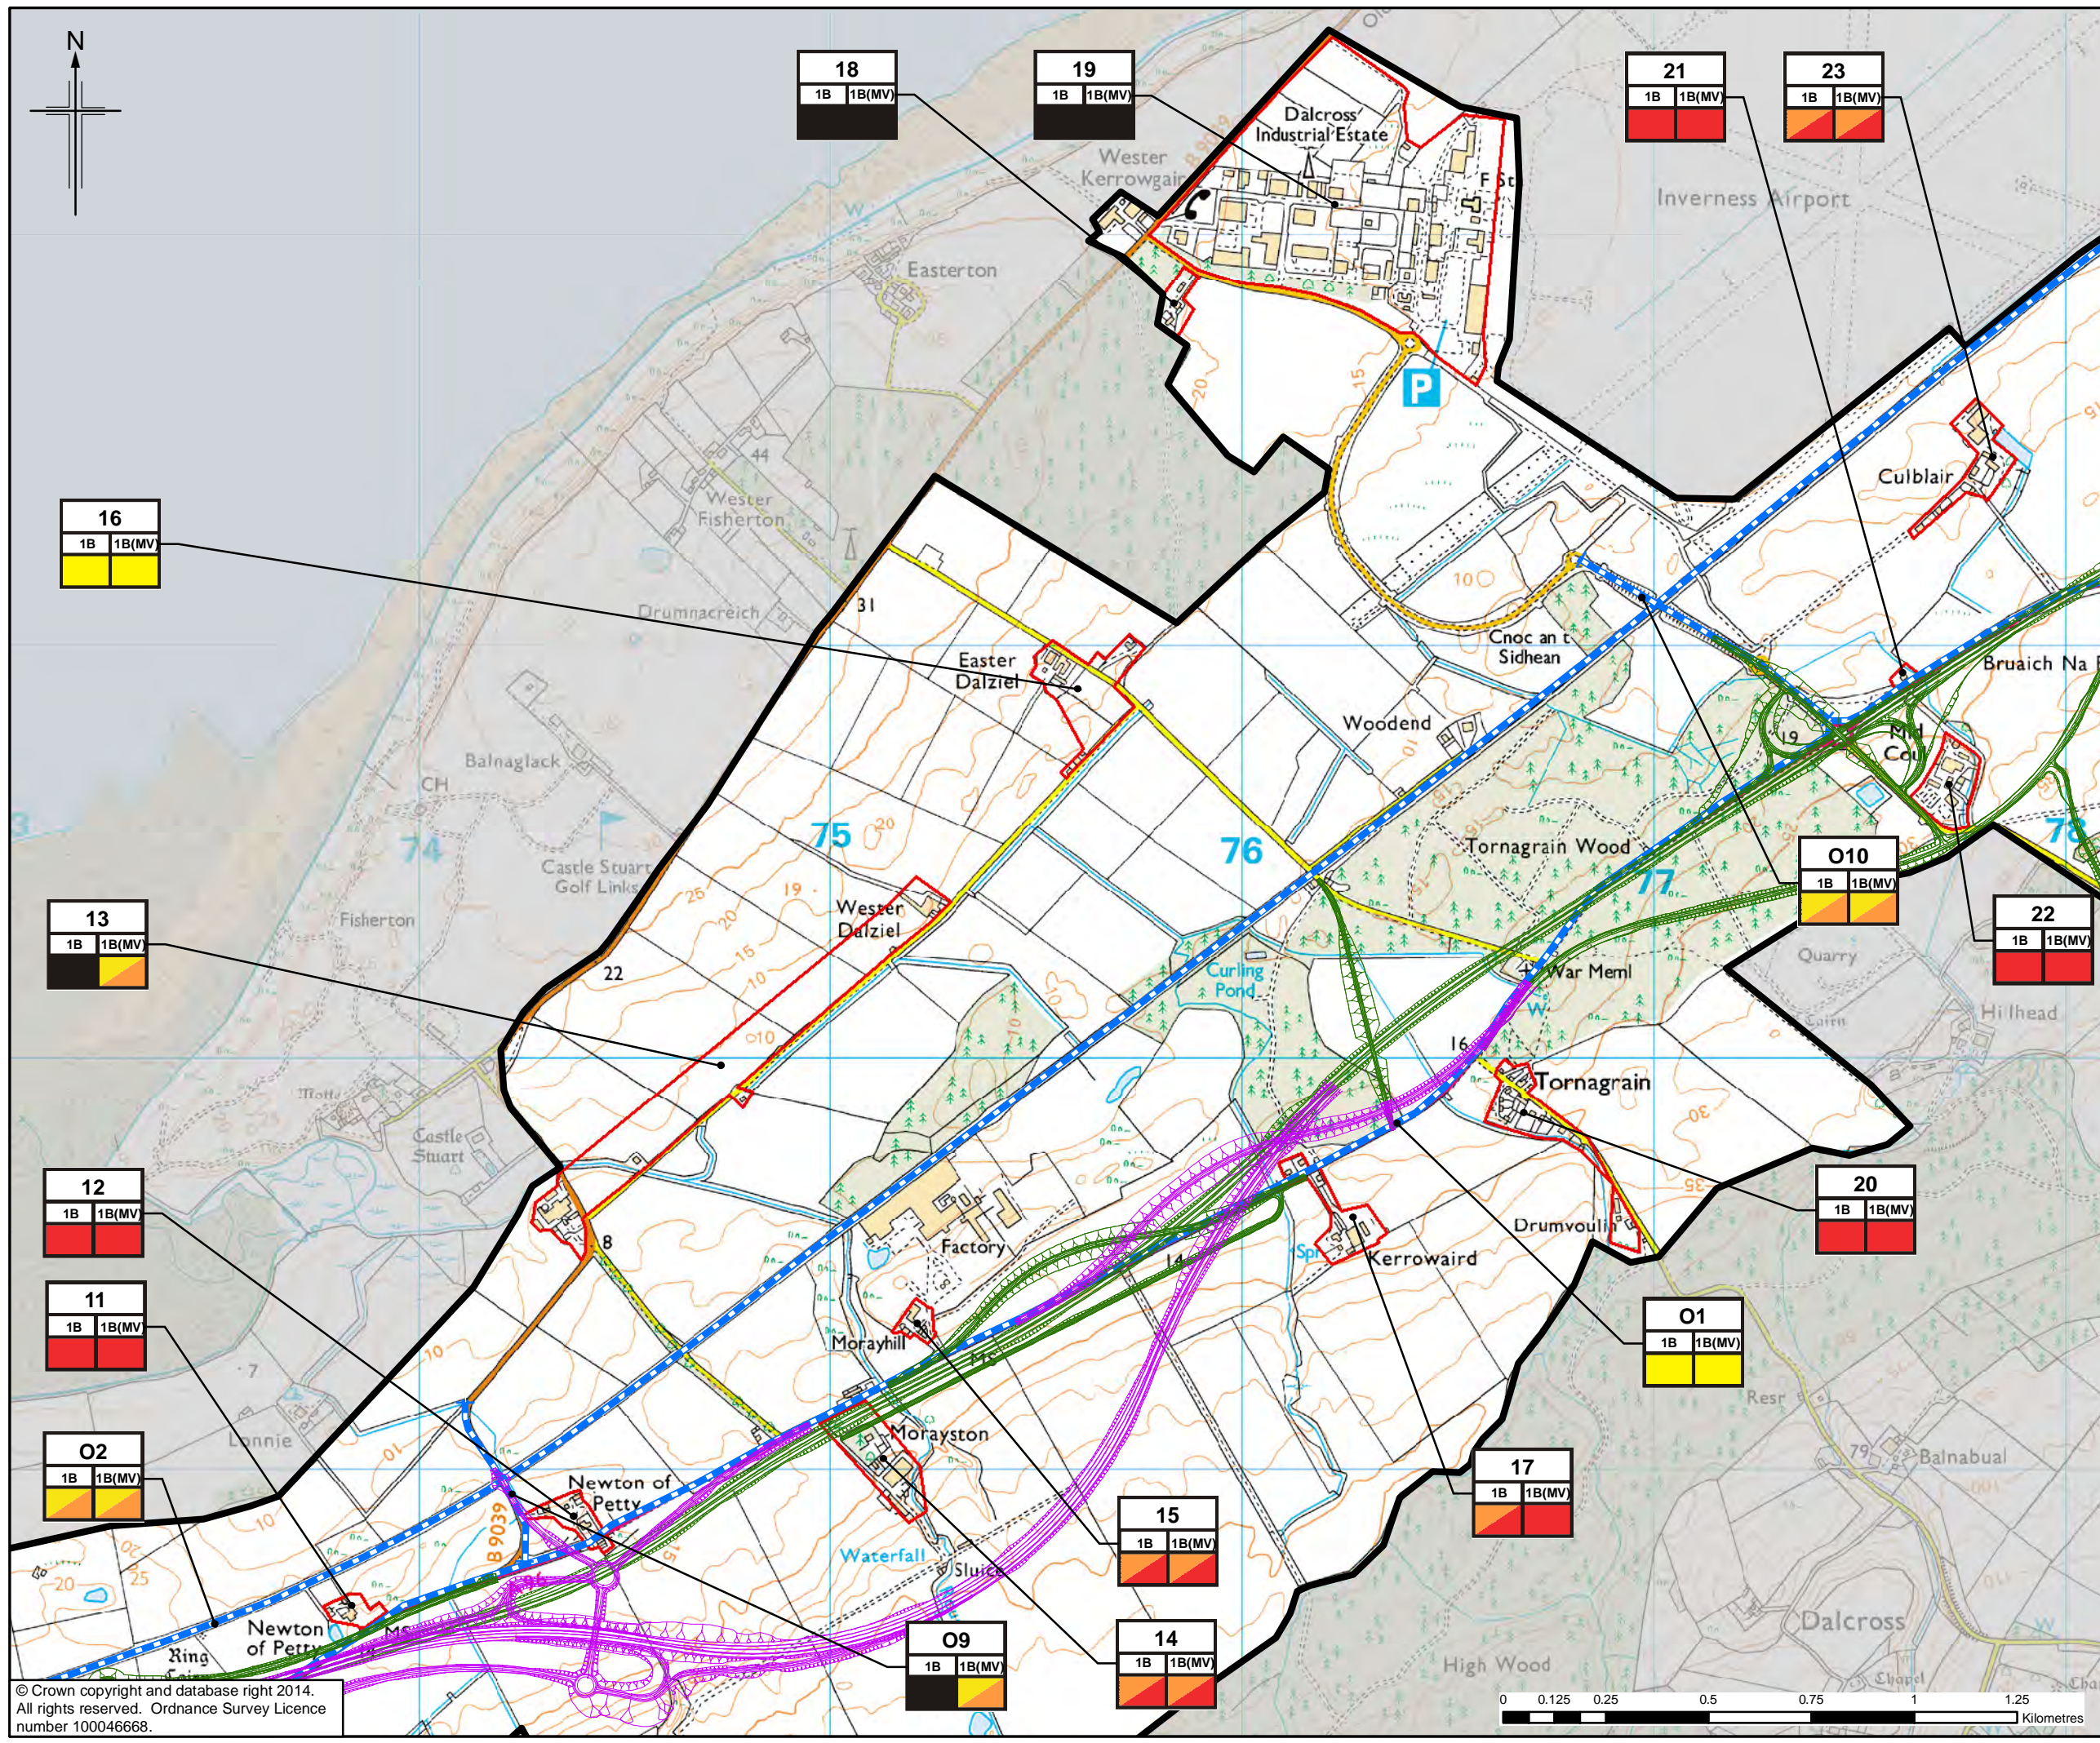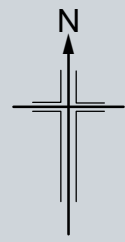

Legend

- Option 1B
- Option 1B (MV) *
- Visual Envelope
- Built Receptors
- Outdoor Receptors

Visual Impact

- Negligible
- Slight
- Moderate
- Substantial

a) Receptor number
NB. Outdoor Receptors have a prefix 'O'
b) Option
c) Impact

* MV = Morayston Variant. For this route, only the variation to Option 1B has been shown. Where no variation is shown, Option 1B (MV) is as Option 1B.

1	29/08/2014	DMRB Stage 2 Report	KA	KS	ML	EHB
0	10/07/2014	Initial Issue	KA	KS	ML	GH
Rev.	Rev. Date	Purpose of revision	OngDwn	Checked	Rev'd	Apprv'd

JACOBS
95 Bothwell Street, Glasgow, G2 7HX, UK.
Tel: +44(0)141 204 2511 Fax: +44(0)141 226 3109
www.jacobs.com

Client
TRANSPORT SCOTLAND
COIMHAR ALBA


Project
A95 DUALLING
INVERNESS TO NAIRN
(Incl. Nairn Bypass)



Drawing title
DMRB STAGE 2 VISUAL IMPACT ON BUILT AND OUTDOOR RECEPTORS
OPTION 1B AND 1B (MV) SHEET 3 of 4

Drawing Status	FINAL
Scale	1:15,000 @ A3 DO NOT SCALE
Jacobs No.	B1557601
Client No.	
Drawing number	Figure 10.16c
Rev	1

This drawing is not to be used in whole or part other than for the intended purpose and project as defined on this drawing. Refer to the contract for full terms and conditions.

© Crown copyright and database right 2014. All rights reserved. Ordnance Survey Licence number 100046668.

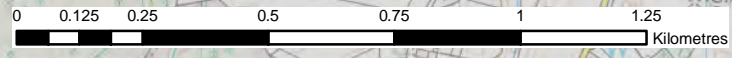

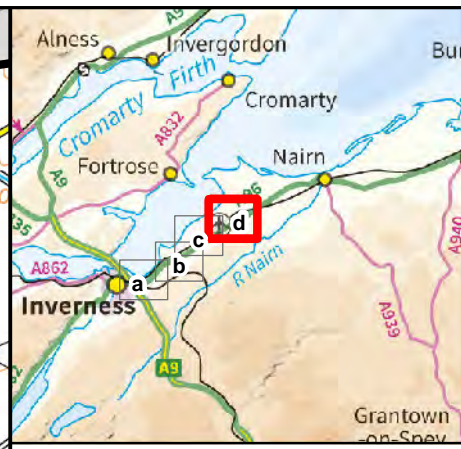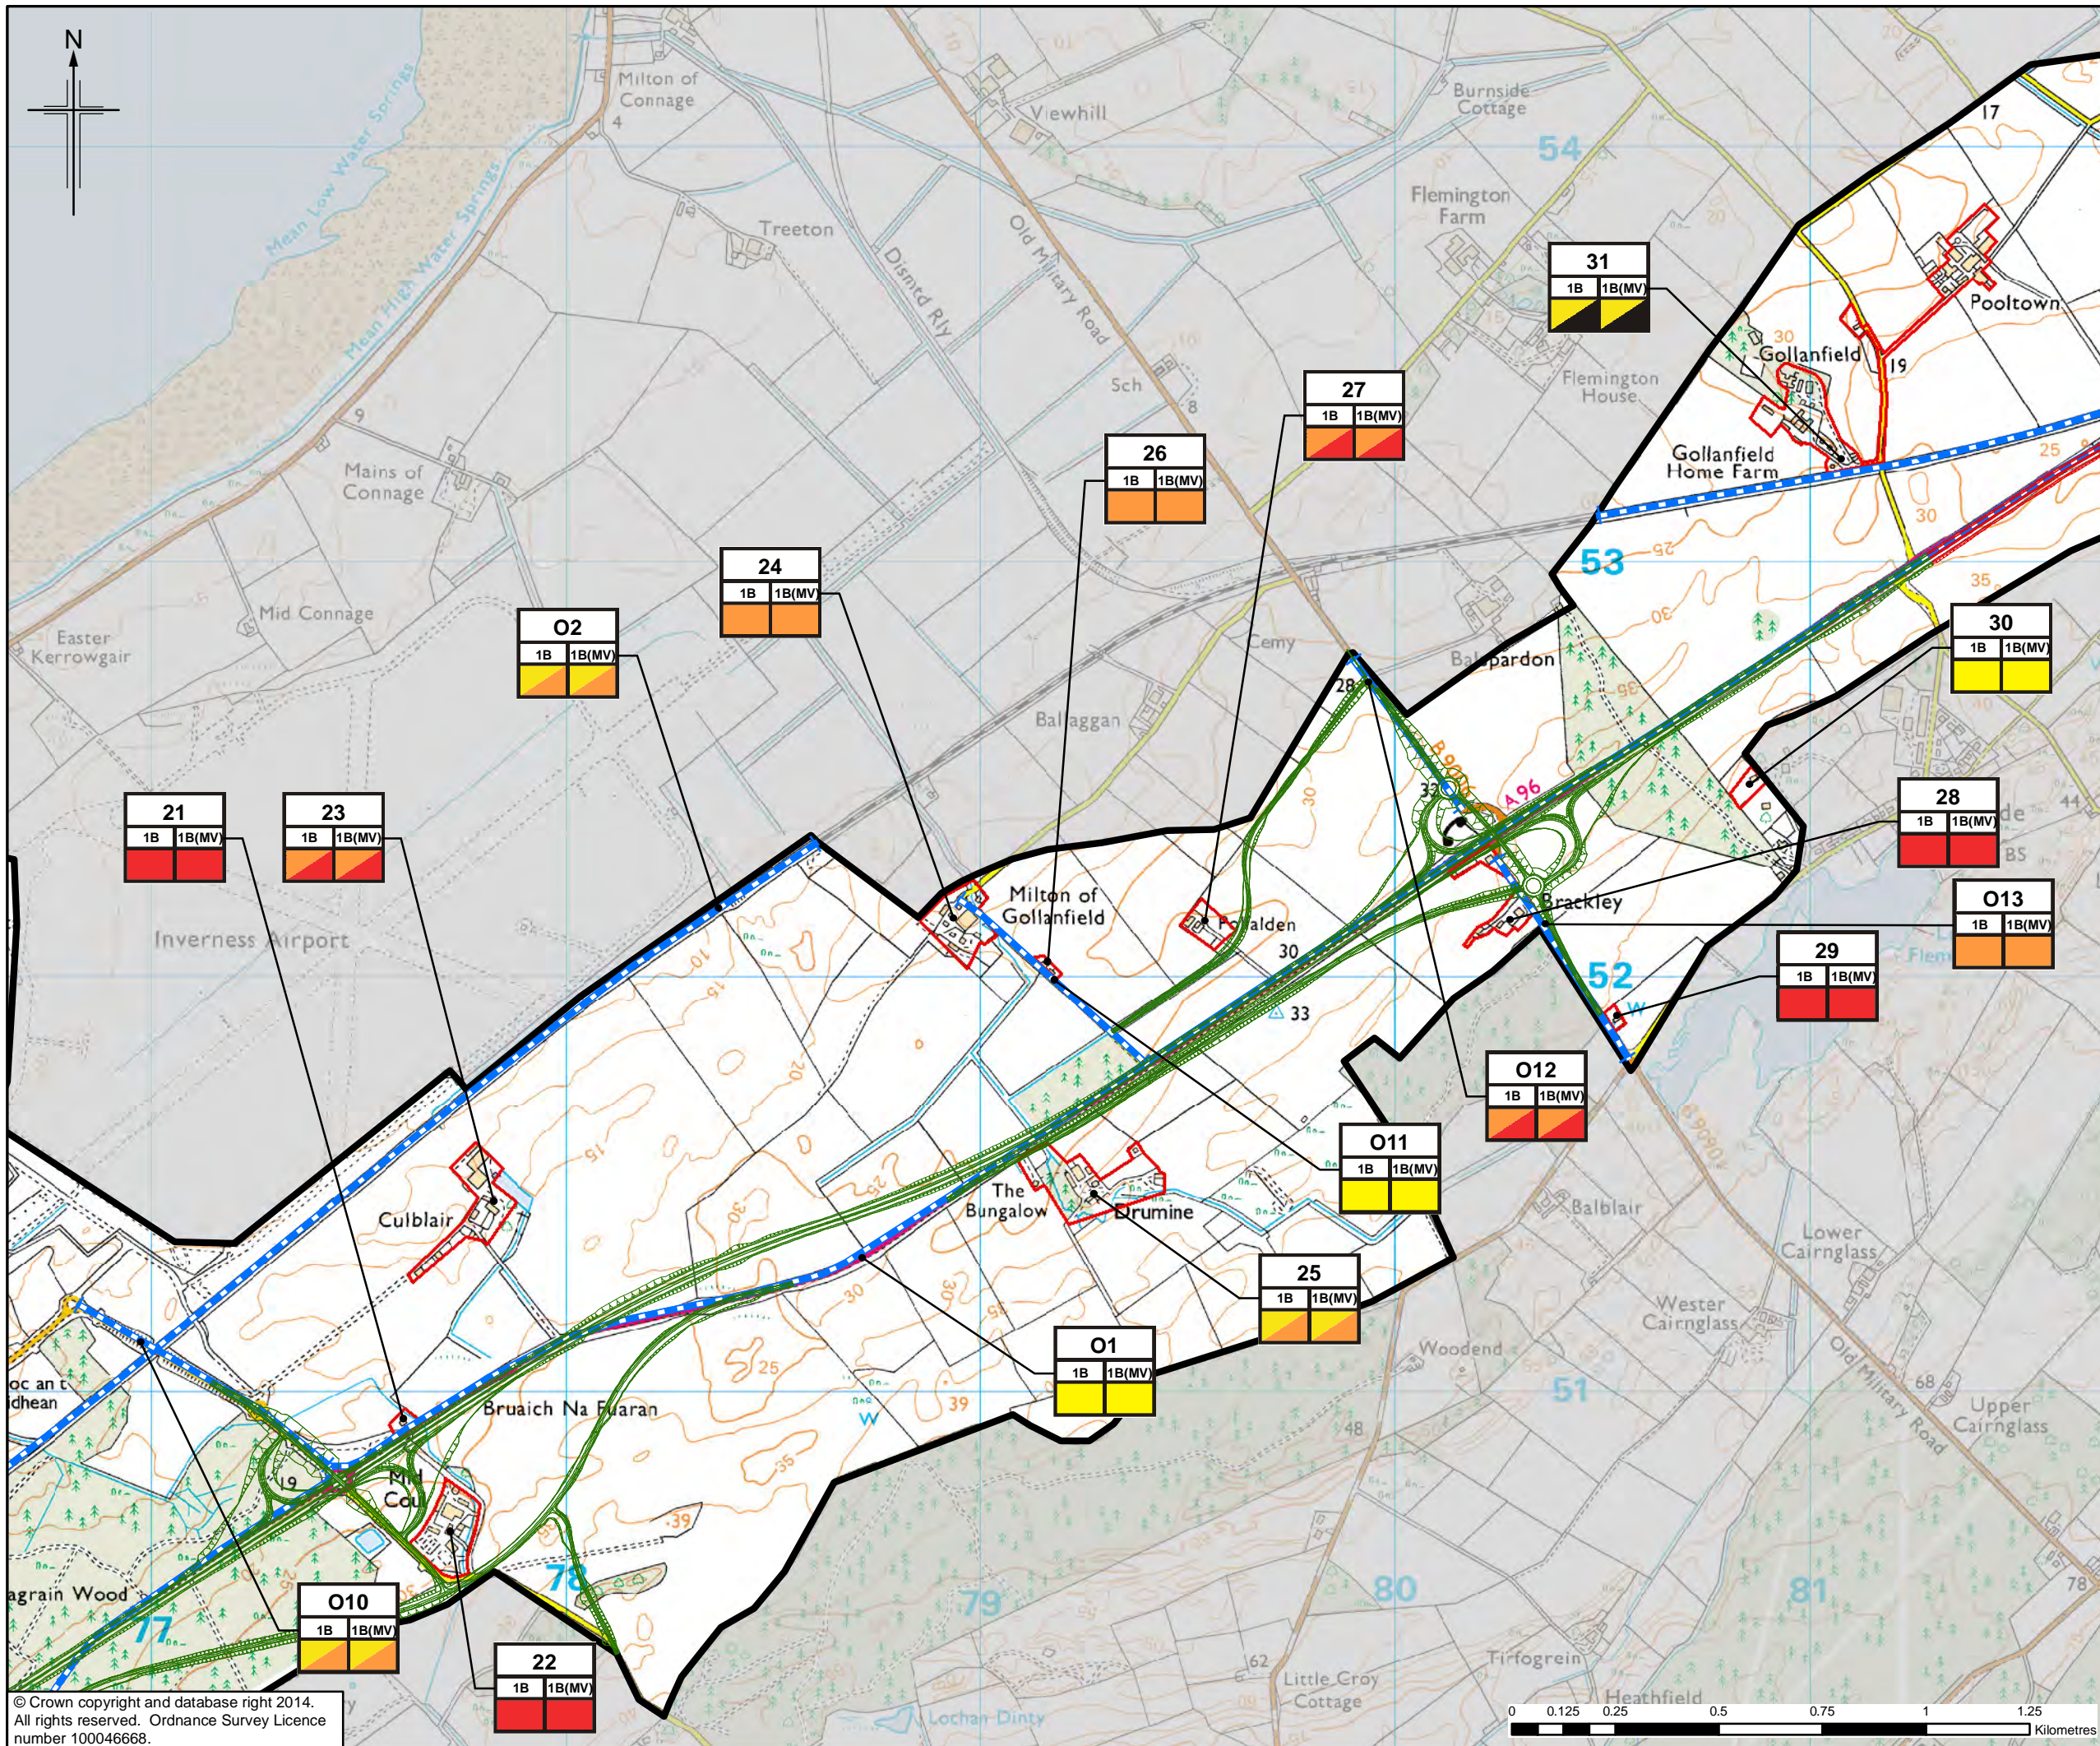

Legend

- Option 1B
- Option 1B (MV) *
- Nairn Bypass Options
- Visual Envelope
- Built Receptors
- Outdoor Receptors

Visual Impact

- Negligible
- Slight
- Moderate
- Substantial

a)	a) Receptor number
b)	NB. Outdoor Receptors have a prefix 'O'
c)	b) Option
	c) Impact

* MV = Morayston Variant. For this route, only the variation to Option 1B has been shown. Where no variation is shown, Option 1B (MV) is as Option 1B.

1	29/08/2014	DMRB Stage 2 Report	KA	KS	ML	EHB
0	10/07/2014	Initial Issue	KA	KS	ML	GH
Rev.	Rev. Date	Purpose of revision	Orig/Dwn	Checkd	Rev'd	Apprv'd

JACOBS
95 Bothwell Street, Glasgow, G2 7HX, UK.
Tel: +44(0)141 204 2511 Fax: +44(0)141 226 3109
www.jacobs.com

Client
TRANSPORT SCOTLAND
COITHONAE ALBA


Project
A95 DUALLING
INVERNESS TO NAIRN
(Incl. Nairn Bypass)



Drawing title
DMRB STAGE 2 VISUAL IMPACT ON BUILT AND OUTDOOR RECEPTORS
OPTION 1B AND 1B (MV) SHEET 4 of 4

Drawing Status	FINAL
Scale	1:15,000 @ A3 DO NOT SCALE
Jacobs No.	B1557601
Client No.	
Drawing number	Figure 10.16d
Rev	1

This drawing is not to be used in whole or part other than for the intended purpose and project as defined on this drawing. Refer to the contract for full terms and conditions.

© Crown copyright and database right 2014. All rights reserved. Ordnance Survey Licence number 100046668.

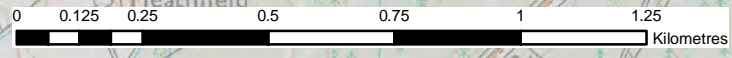

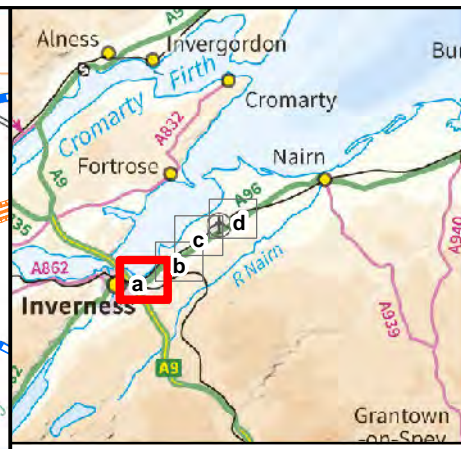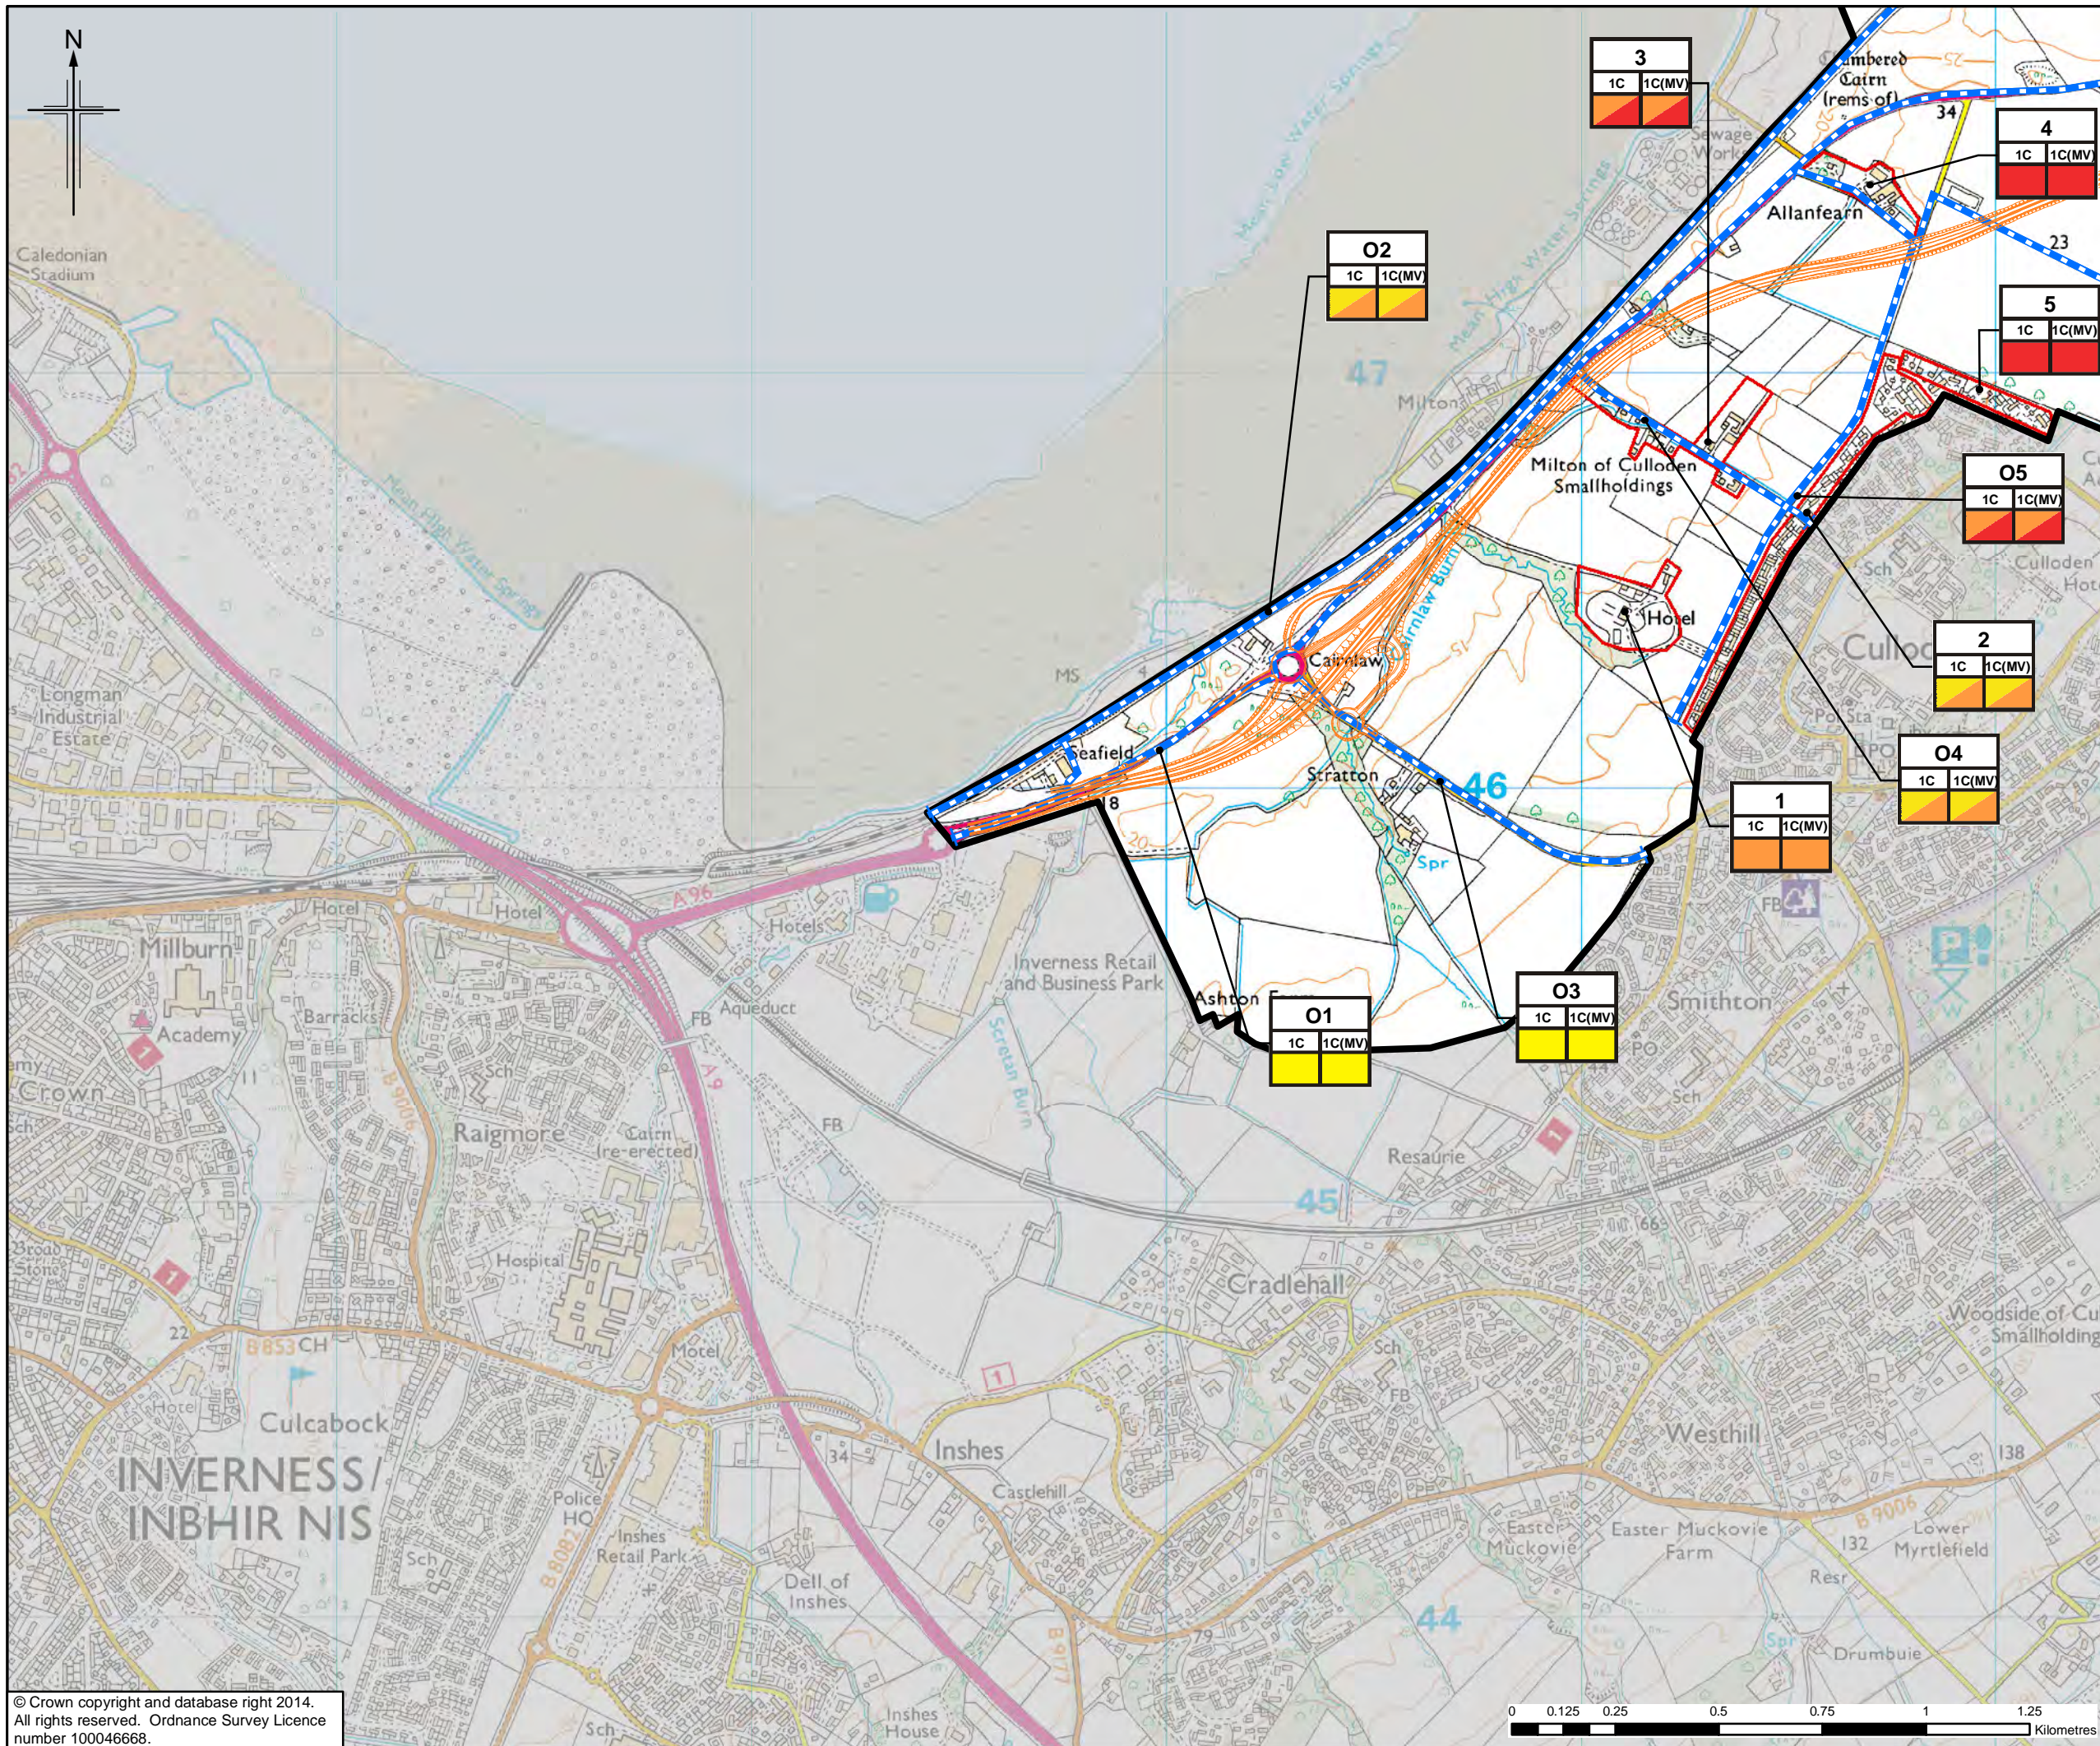

Legend

- Option 1C
- Option 1C (MV) *
- Visual Envelope
- Built Receptors
- Outdoor Receptors

Visual Impact

- Negligible
- Slight
- Moderate
- Substantial

a)	a) Receptor number
b)	b) Option
c)	c) Impact

* MV = Morayston Variant. For this route, only the variation to Option 1C has been shown. Where no variation is shown, Option 1C (MV) is as Option 1C

1	29/08/2014	DMRB Stage 2 Report	KA	KS	ML	EHB	
0	10/07/2014	Initial Issue	KA	KS	ML	GH	
Rev.	Rev. Date	Purpose of revision	Orig	Down	Checkd	Rev'd	Apprv'd

JACOBS
 95 Bothwell Street, Glasgow, G2 7HX, UK.
 Tel: +44(0)141 204 2511 Fax: +44(0)141 226 3109
 www.jacobs.com





Drawing title

**DMRB STAGE 2
 VISUAL IMPACT ON
 BUILT AND OUTDOOR RECEPTORS
 OPTION 1C AND 1C (MV) SHEET 1 of 4**

Drawing Status	FINAL
Scale	1:15,000 @ A3 DO NOT SCALE
Jacobs No.	B1557601
Client No.	
Drawing number	Figure 10.17a
Rev	1

This drawing is not to be used in whole or part other than for the intended purpose and project as defined on this drawing. Refer to the contract for full terms and conditions.

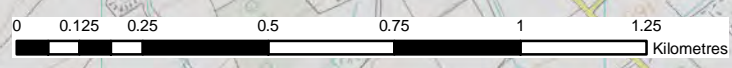

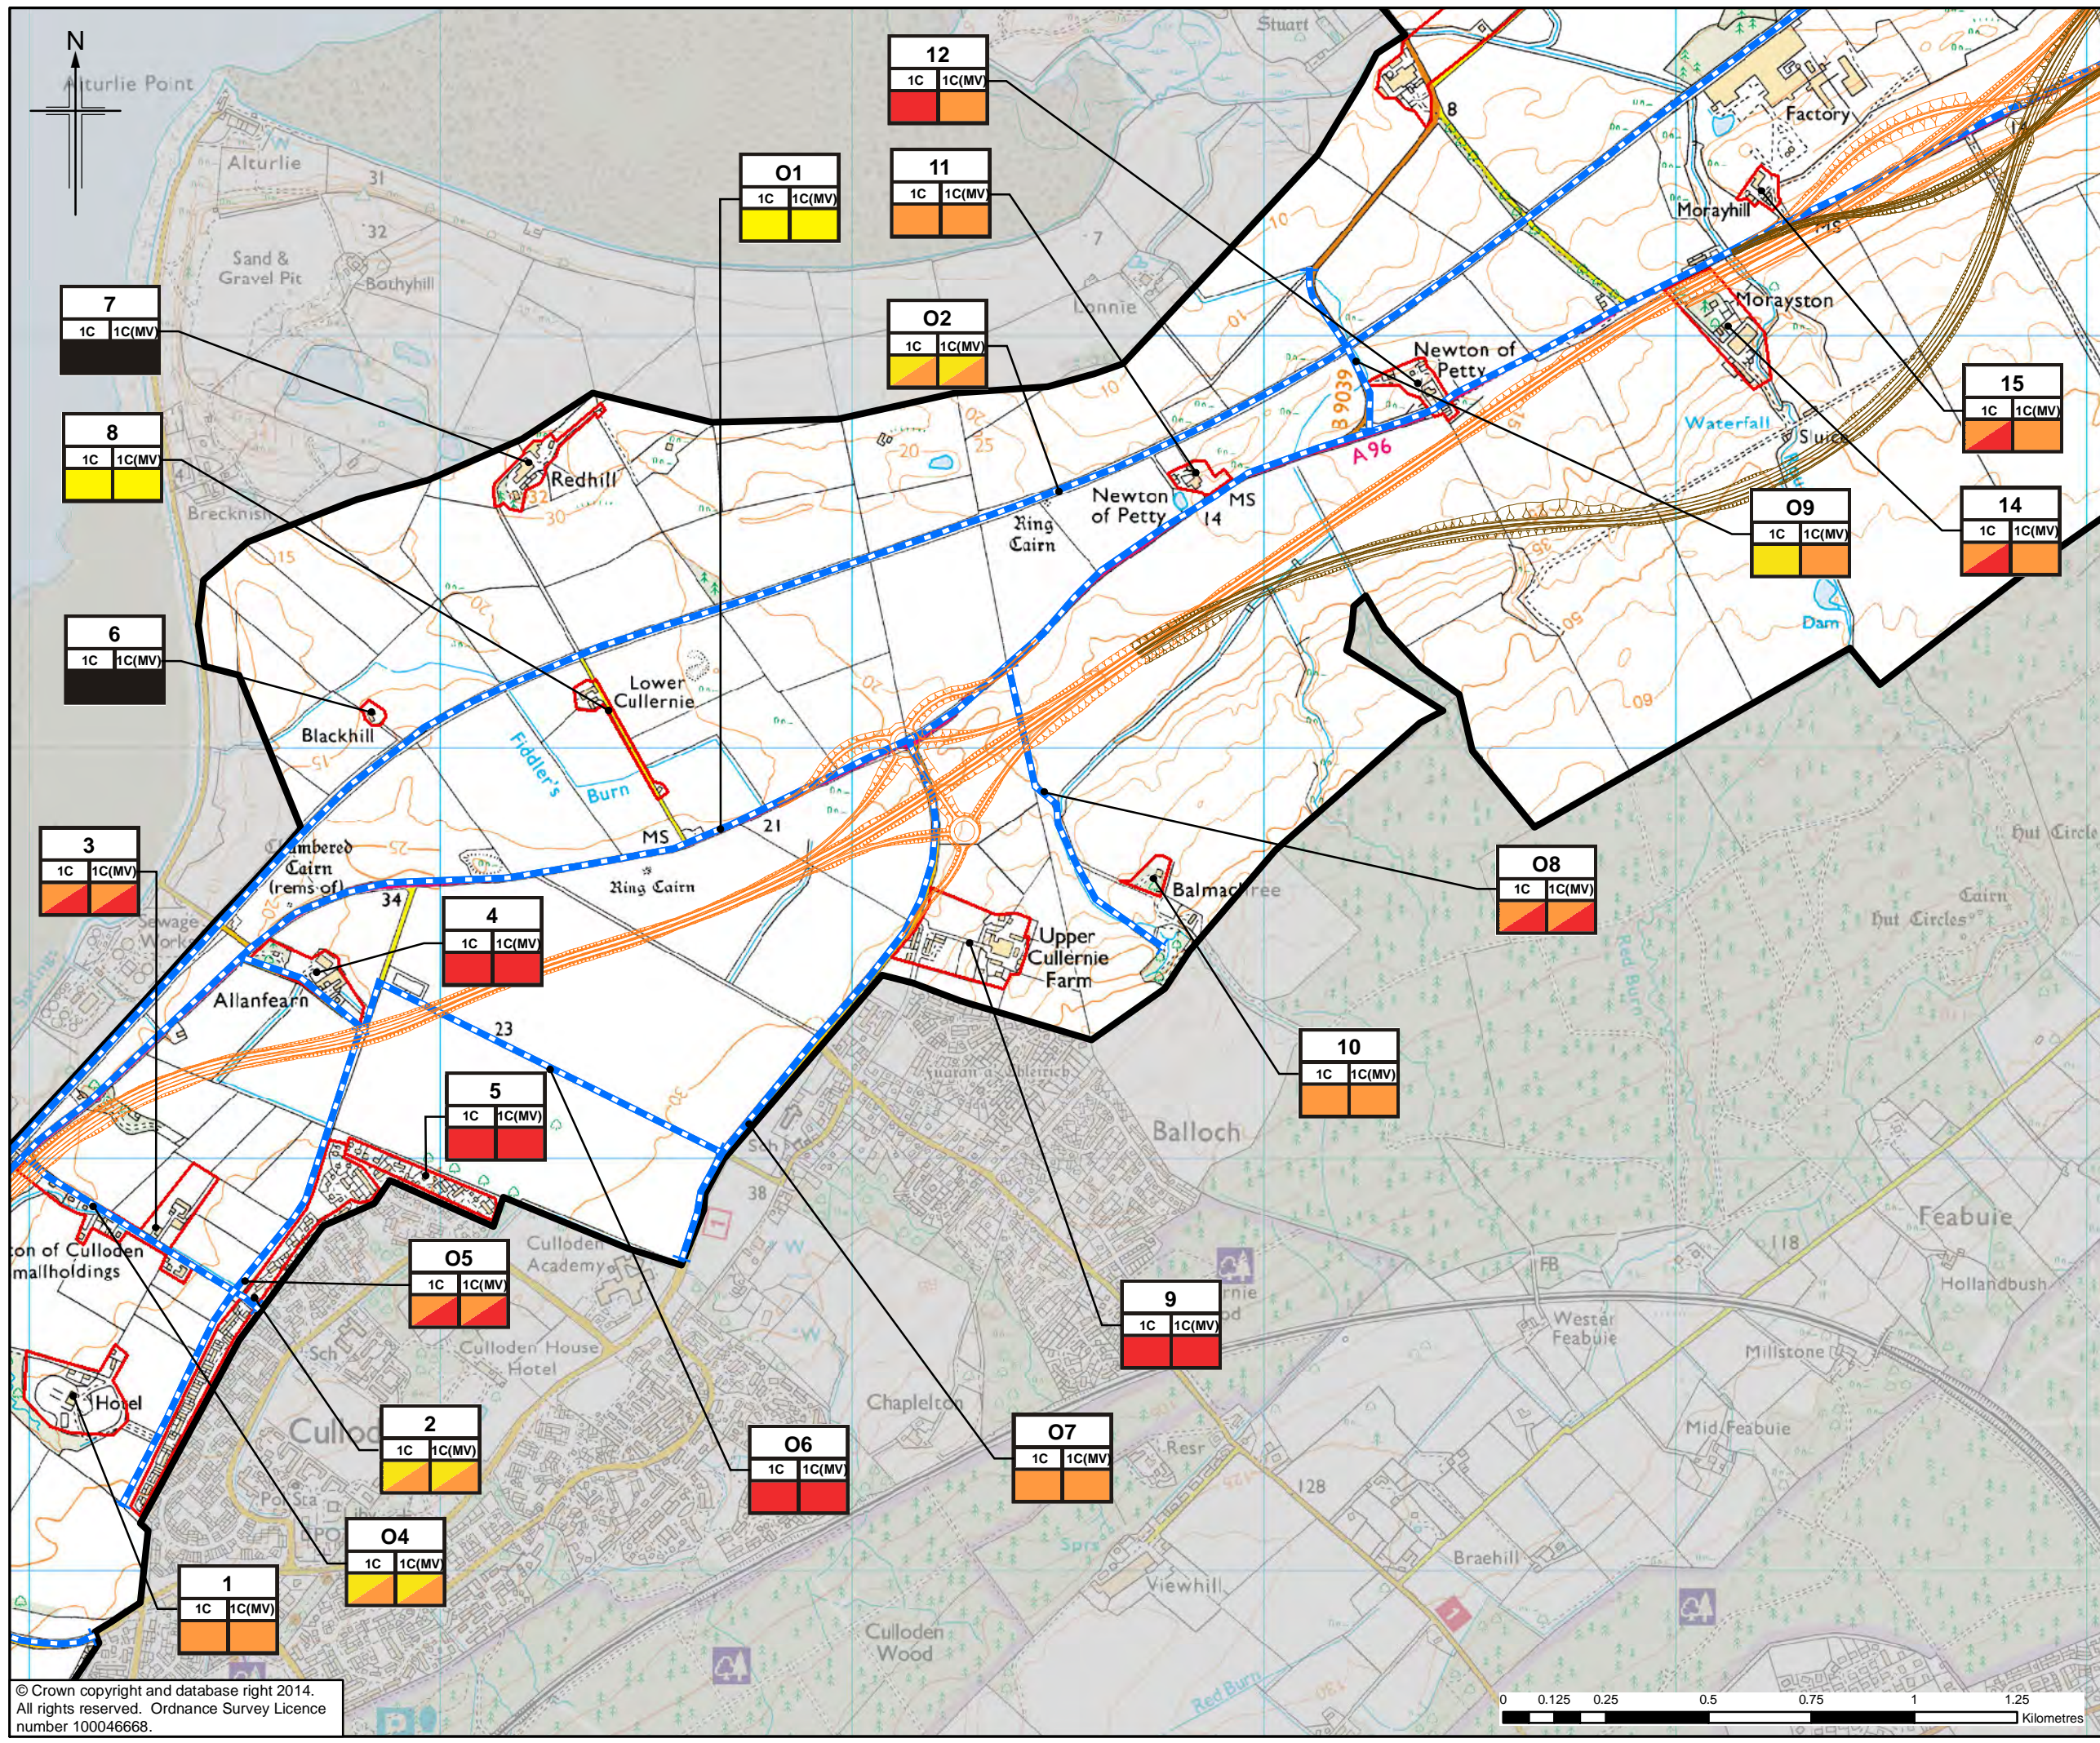

Legend

- Option 1C
- Option 1C (MV) *
- Visual Envelope
- Built Receptors
- Outdoor Receptors

Visual Impact

- Negligible
- Slight
- Moderate
- Substantial

a)	a) Receptor number
b)	NB. Outdoor Receptors have a prefix 'O'
c)	b) Option
	c) Impact

* MV = Morayston Variant. For this route, only the variation to Option 1C has been shown. Where no variation is shown, Option 1C (MV) is as Option 1C

1	29/08/2014	DMRB Stage 2 Report	KA	KS	ML	EHB
0	10/07/2014	Initial Issue	KA	KS	ML	GH
Rev.	Rev. Date	Purpose of revision	Orig/Dwn	Checkd	Rev'd	Apprv'd

JACOBS
95 Bothwell Street, Glasgow, G2 7HX, UK.
Tel: +44(0)141 204 2511 Fax: +44(0)141 226 3109
www.jacobs.com


Client
TRANSPORT SCOTLAND
COMHNAID ALBA



Project
A93 DUALLING
INVERNESS TO NAIRN
(Incl. Nairn Bypass)

Drawing title
DMRB STAGE 2 VISUAL IMPACT ON BUILT AND OUTDOOR RECEPTORS
OPTION 1C AND 1C (MV) SHEET 2 of 4

Drawing Status	FINAL
Scale	1:15,000 @ A3 DO NOT SCALE
Jacobs No.	B1557601
Client No.	
Drawing number	Figure 10.17b
Rev	1

This drawing is not to be used in whole or part other than for the intended purpose and project as defined on this drawing. Refer to the contract for full terms and conditions.

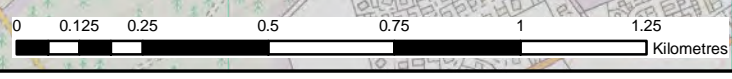

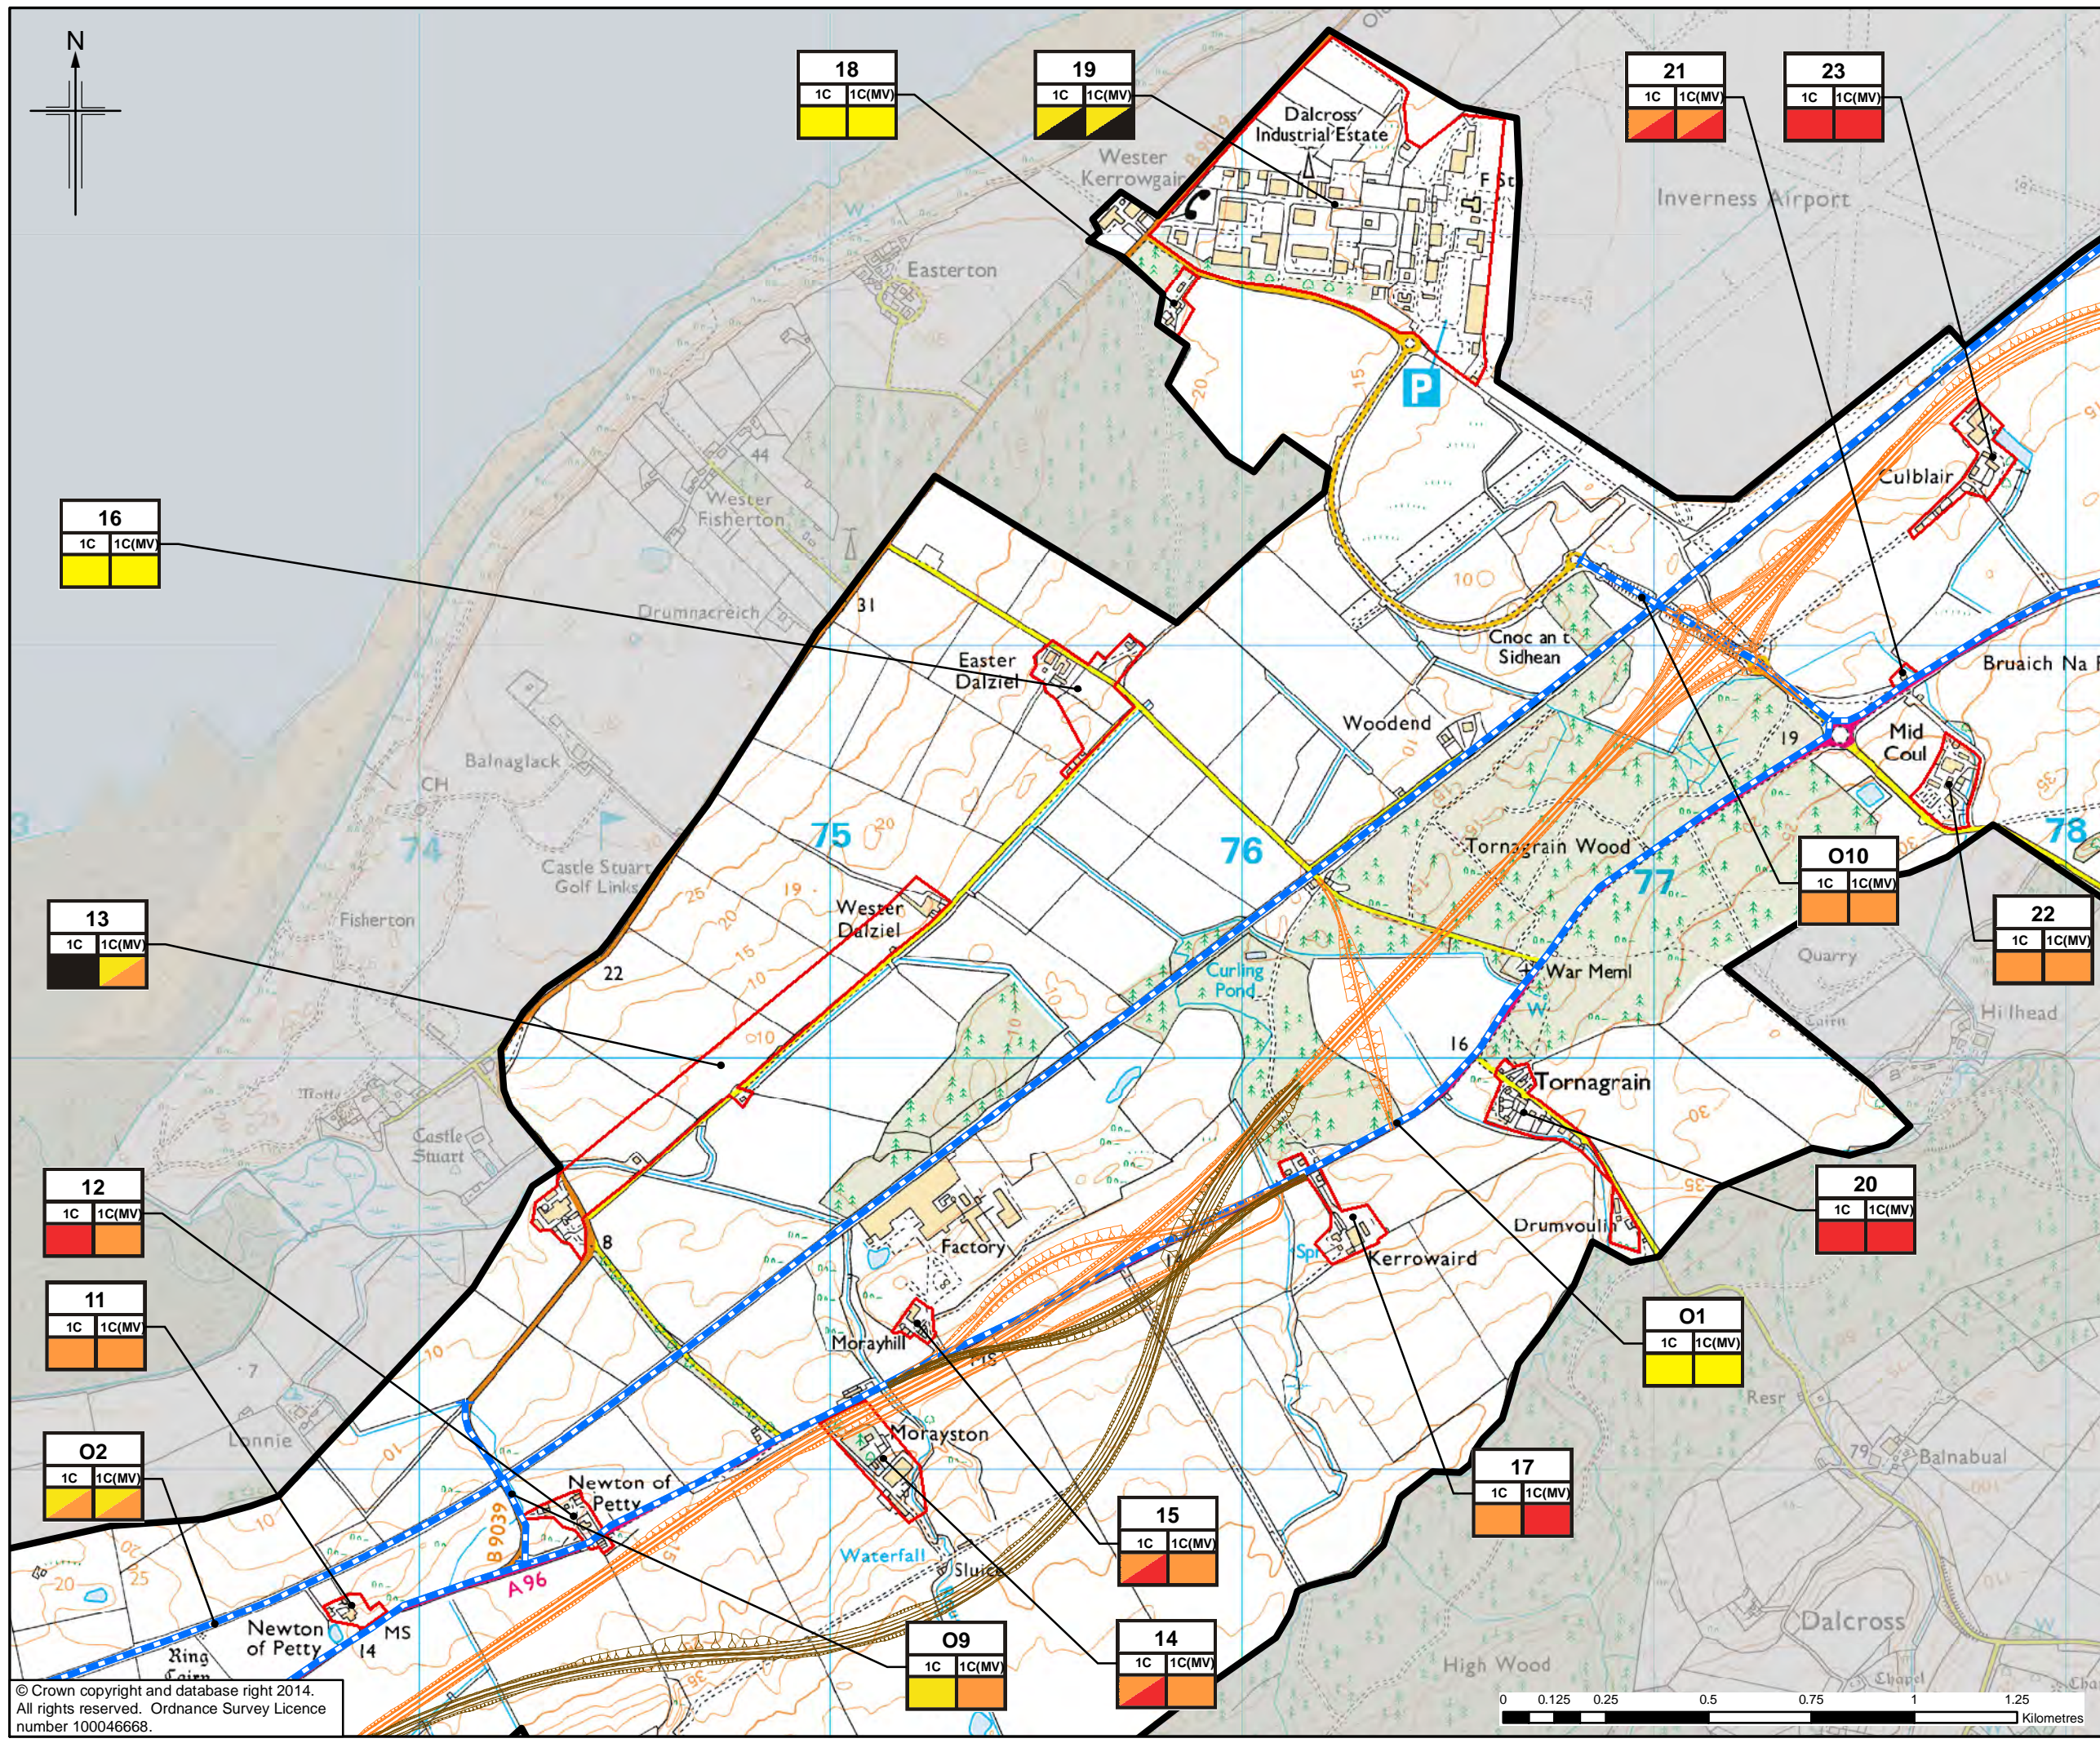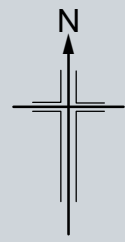

- Legend**
- Option 1C
 - Option 1C (MV) *
 - ▭ Visual Envelope
 - ▭ Built Receptors
 - ▭ Outdoor Receptors
- Visual Impact**
- ▭ Negligible
 - ▭ Slight
 - ▭ Moderate
 - ▭ Substantial

a)	a) Receptor number
b)	NB. Outdoor Receptors have a prefix 'O'
b)	b) Option
c)	c) Impact

* MV = Morayston Variant. For this route, only the variation to Option 1C has been shown. Where no variation is shown, Option 1C (MV) is as Option 1C

1	29/08/2014	DMRB Stage 2 Report	KA	KS	ML	EHB
0	10/07/2014	Initial Issue	KA	KS	ML	GH
Rev.	Rev. Date	Purpose of revision	OngDwn	Checked	Rev'd	Apprv'd

JACOBS
95 Bothwell Street, Glasgow, G2 7HX, UK.
Tel: +44(0)141 204 2511 Fax: +44(0)141 226 3109
www.jacobs.com


Client
TRANSPORT SCOTLAND
COMHAR ALBA



Project
A95 DUALLING
INVERNESS TO NAIRN
(Incl. Nairn Bypass)

Drawing title
DMRB STAGE 2 VISUAL IMPACT ON BUILT AND OUTDOOR RECEPTORS
OPTION 1C AND 1C (MV) SHEET 3 of 4

Drawing Status	FINAL
Scale	1:15,000 @ A3 DO NOT SCALE
Jacobs No.	B1557601
Client No.	
Drawing number	Figure 10.17c
Rev	1

This drawing is not to be used in whole or part other than for the intended purpose and project as defined on this drawing. Refer to the contract for full terms and conditions.

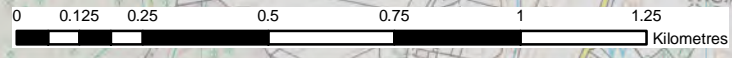

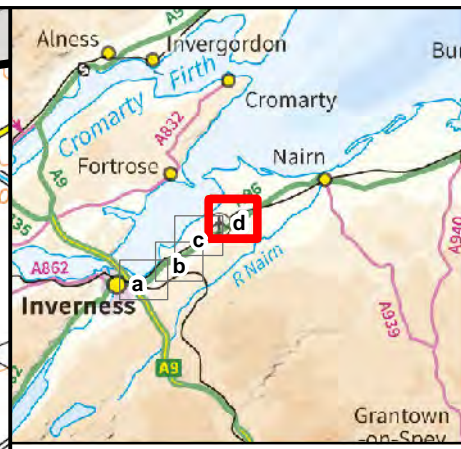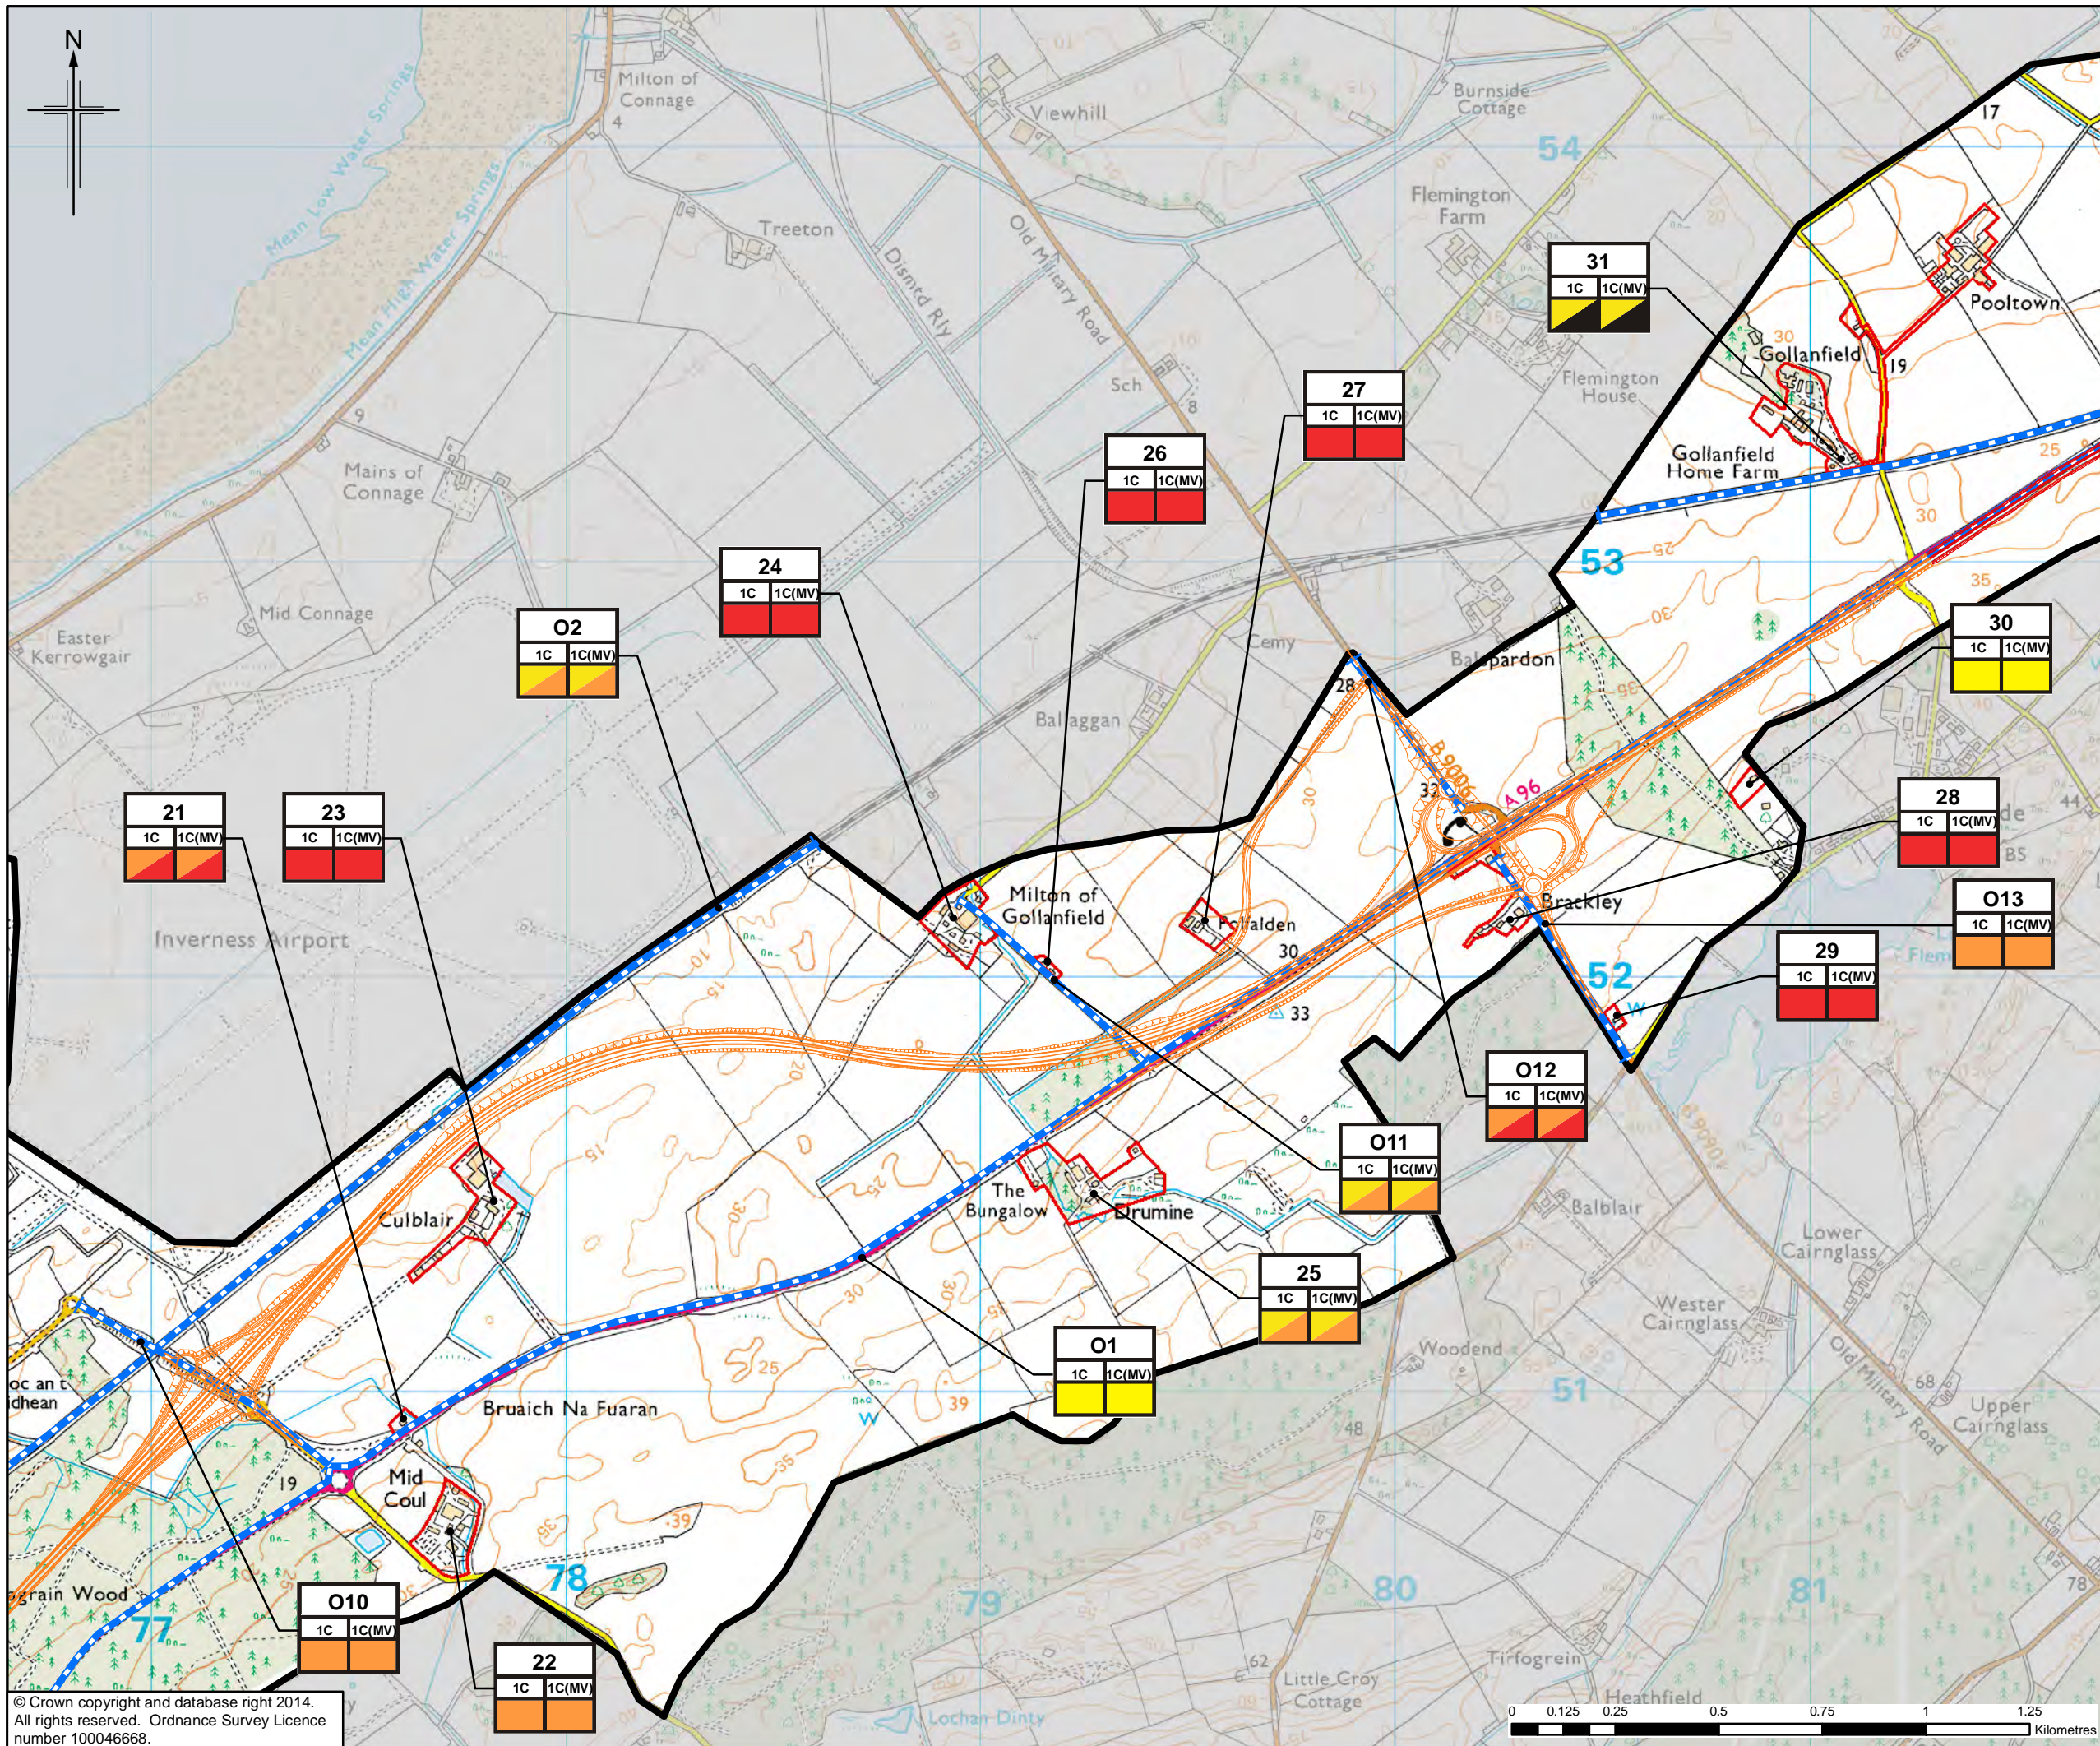

Legend

- Option 1C
- Option 1C (MV) *
- Nairn Bypass Options
- Visual Envelope
- Built Receptors
- Outdoor Receptors

Visual Impact

- Negligible
- Slight
- Moderate
- Substantial

a)	a) Receptor number
b)	NB. Outdoor Receptors have a prefix 'O'
c)	b) Option
	c) Impact

* MV = Morayston Variant. For this route, only the variation to Option 1C has been shown. Where no variation is shown, Option 1C (MV) is as Option 1C

1	29/08/2014	DMRB Stage 2 Report	KA	KS	ML	EHB
0	10/07/2014	Initial Issue	KA	KS	ML	GH
Rev.	Rev. Date	Purpose of revision	Orig/Dwn	Checkd	Rev'd	Apprv'd

JACOBS
95 Bothwell Street, Glasgow, G2 7HX, UK
Tel: +44(0)141 204 2511 Fax: +44(0)141 226 3109
www.jacobs.com


Client
TRANSPORT SCOTLAND
CORPORATE ALBA



Project
A95 DUALLING
INVERNESS TO NAIRN
(Incl. Nairn Bypass)

Drawing title
DMRB STAGE 2 VISUAL IMPACT ON BUILT AND OUTDOOR RECEPTORS
OPTION 1C AND 1C (MV) SHEET 4 of 4

Drawing Status	FINAL	
Scale	1:15,000 @ A3	DO NOT SCALE
Jacobs No.	B1557601	
Client No.		
Drawing number	Figure 10.17d	Rev 1

This drawing is not to be used in whole or part other than for the intended purpose and project as defined on this drawing. Refer to the contract for full terms and conditions.

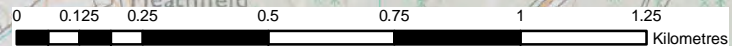

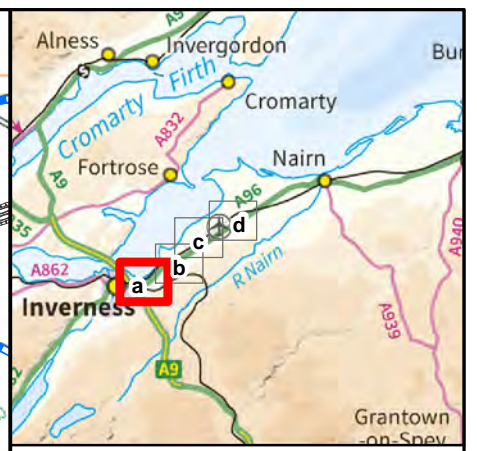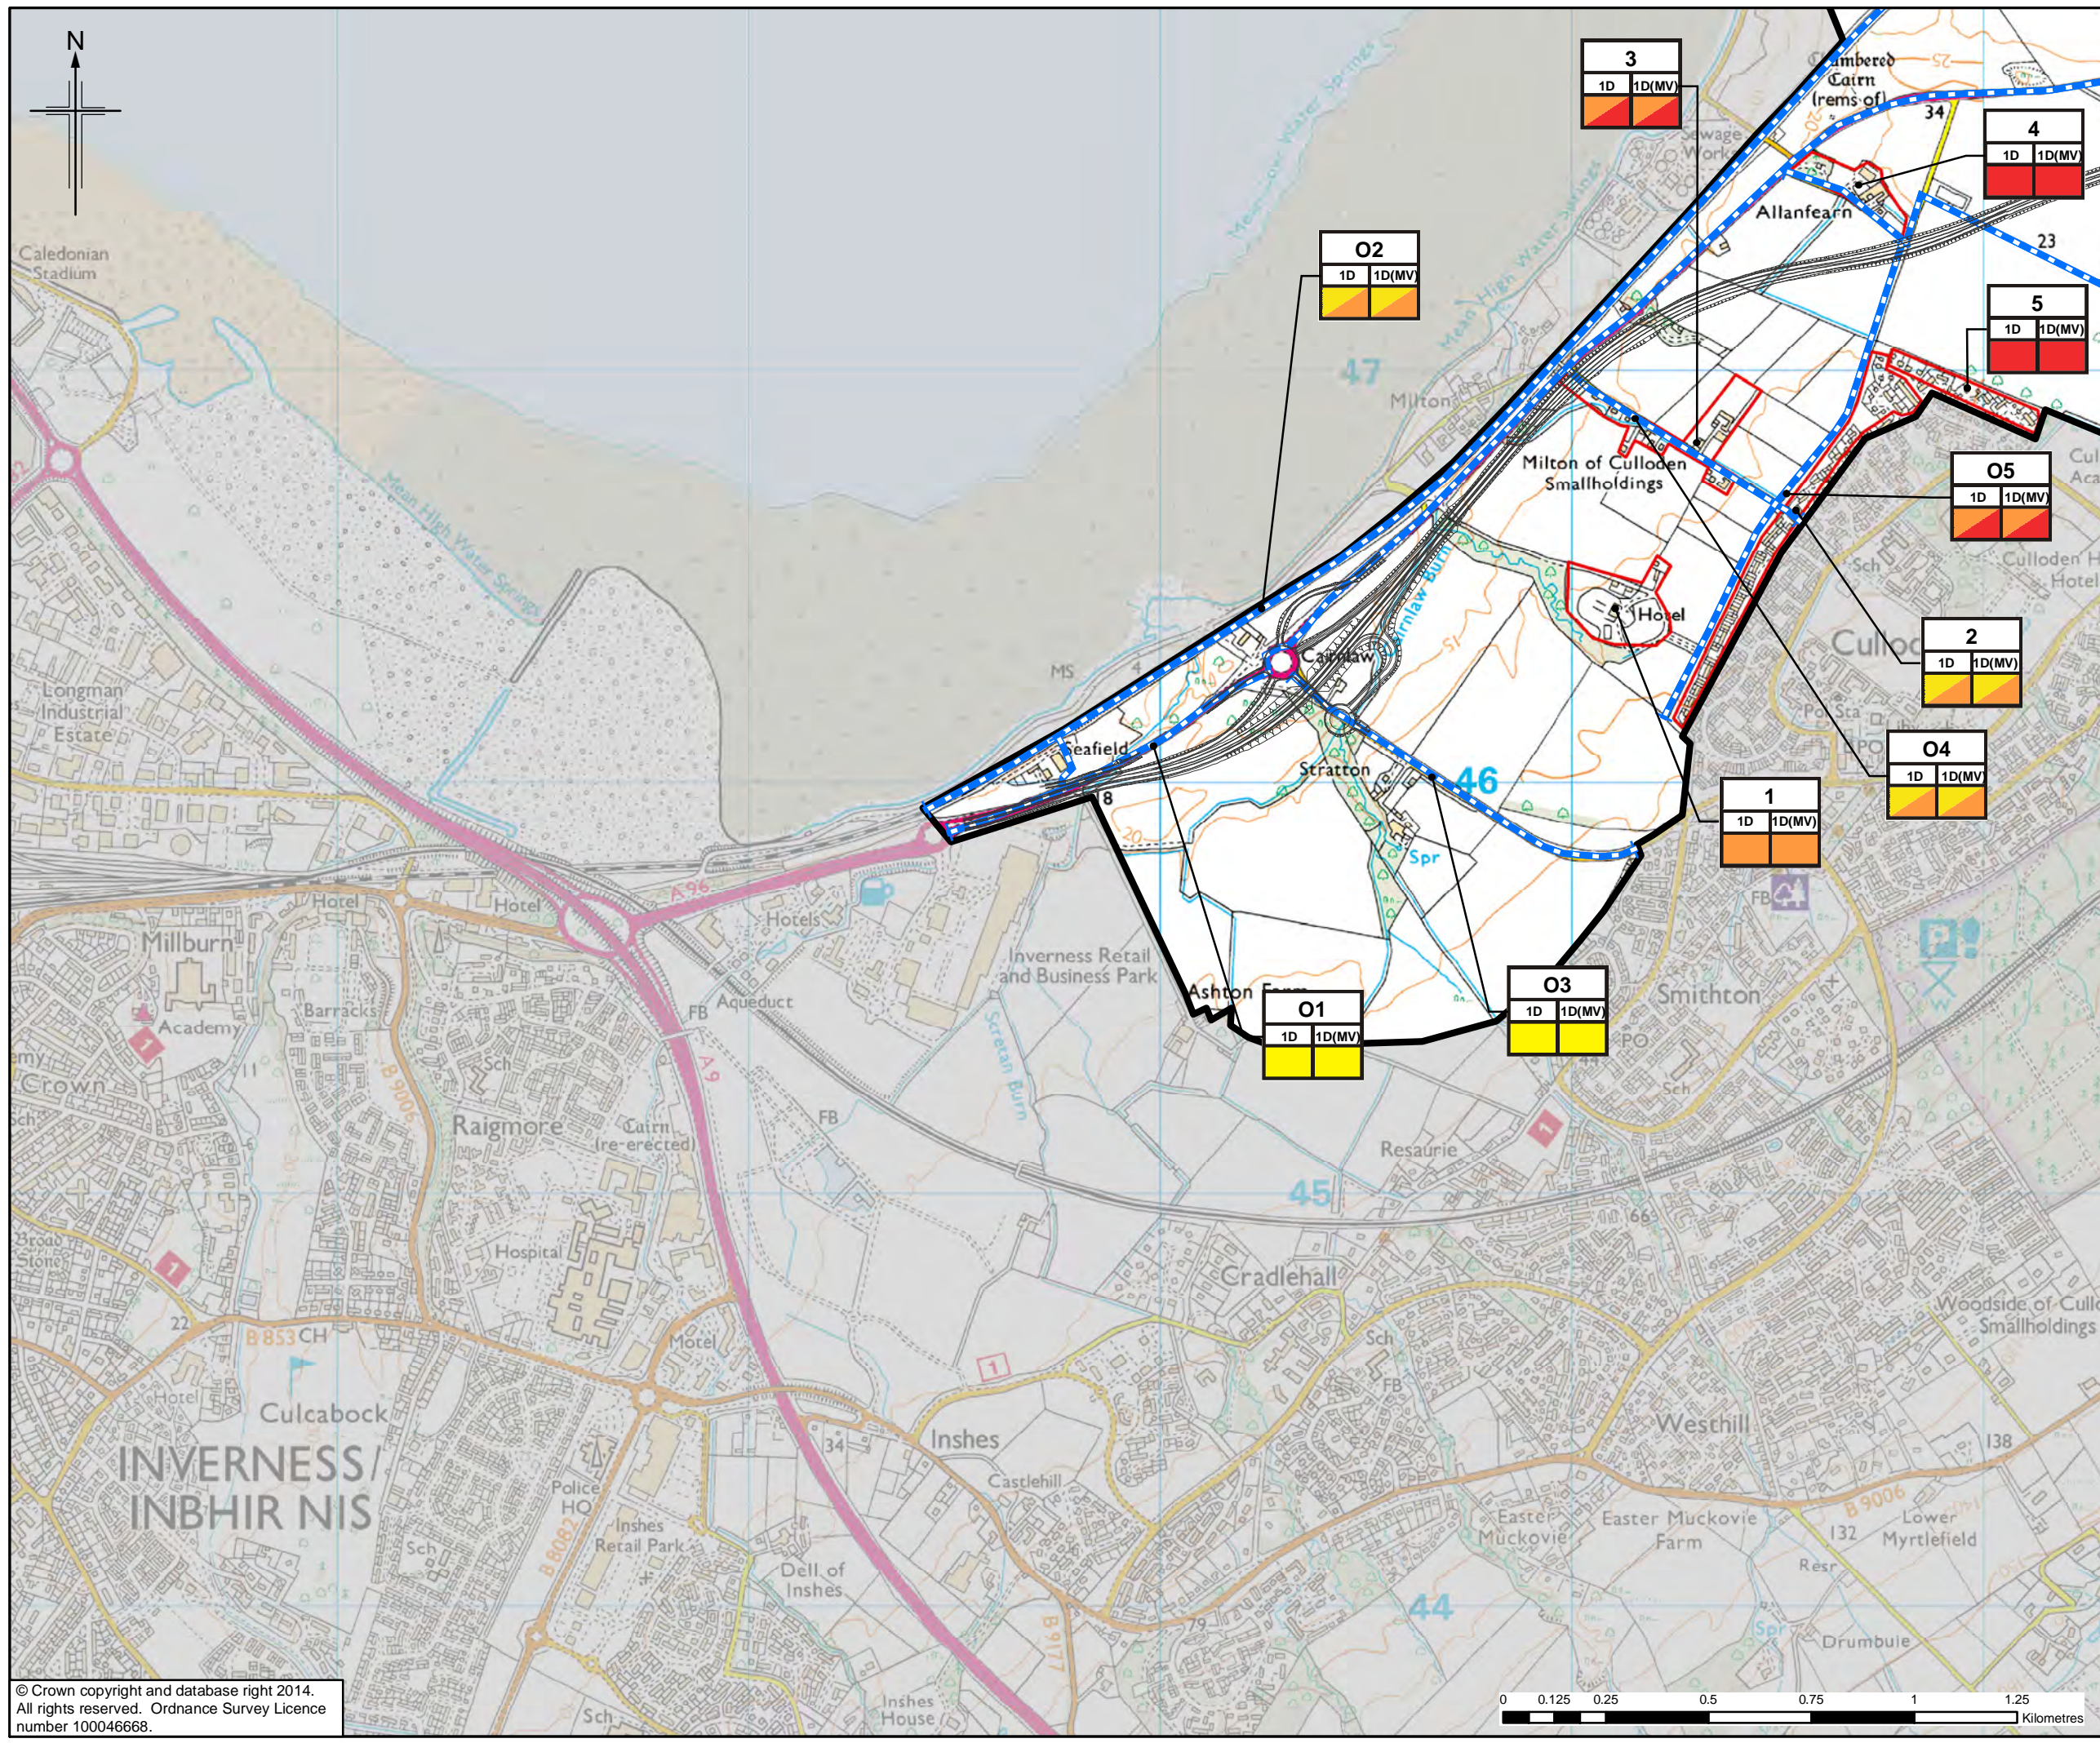

Legend

- Option 1D
- Option 1D (MV) *
- Visual Envelope
- Built Receptors
- Outdoor Receptors

Visual Impact

- Negligible
- Slight
- Moderate
- Substantial

a)	a) Receptor number
b)	b) Option
c)	c) Impact

* MV = Morayston Variant. For this route, only the variation to Option 1D has been shown. Where no variation is shown, Option 1D (MV) is as Option 1D

1	29/08/2014	DMRB Stage 2 Report	KA	KS	ML	EHB
0	10/07/2014	Initial Issue	KA	KS	ML	GH
Rev.	Rev. Date	Purpose of revision	Orig/Dwn	Checkd	Rev'd	Apprv'd

JACOBS
 95 Bothwell Street, Glasgow, G2 7HX, UK.
 Tel: +44(0)141 204 2511 Fax: +44(0)141 226 3109
www.jacobs.com

Client

 TRANSPORT SCOTLAND
 COITHICHEAL ALBA


Project



A95
 DUALLING
 INVERNESS TO NAIRN
 (Incl. Nairn Bypass)

Drawing title
**DMRB STAGE 2
 VISUAL IMPACT ON
 BUILT AND OUTDOOR RECEPTORS
 OPTION 1D AND 1D (MV) SHEET 1 of 4**

Drawing Status	FINAL	
Scale	1:15,000 @ A3	DO NOT SCALE
Jacobs No.	B1557601	
Client No.		
Drawing number	Figure 10.18a	Rev 1

This drawing is not to be used in whole or part other than for the intended purpose and project as defined on this drawing. Refer to the contract for full terms and conditions.

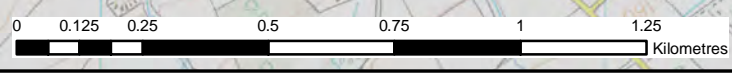

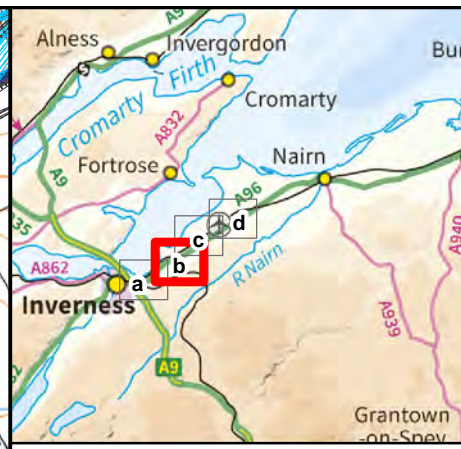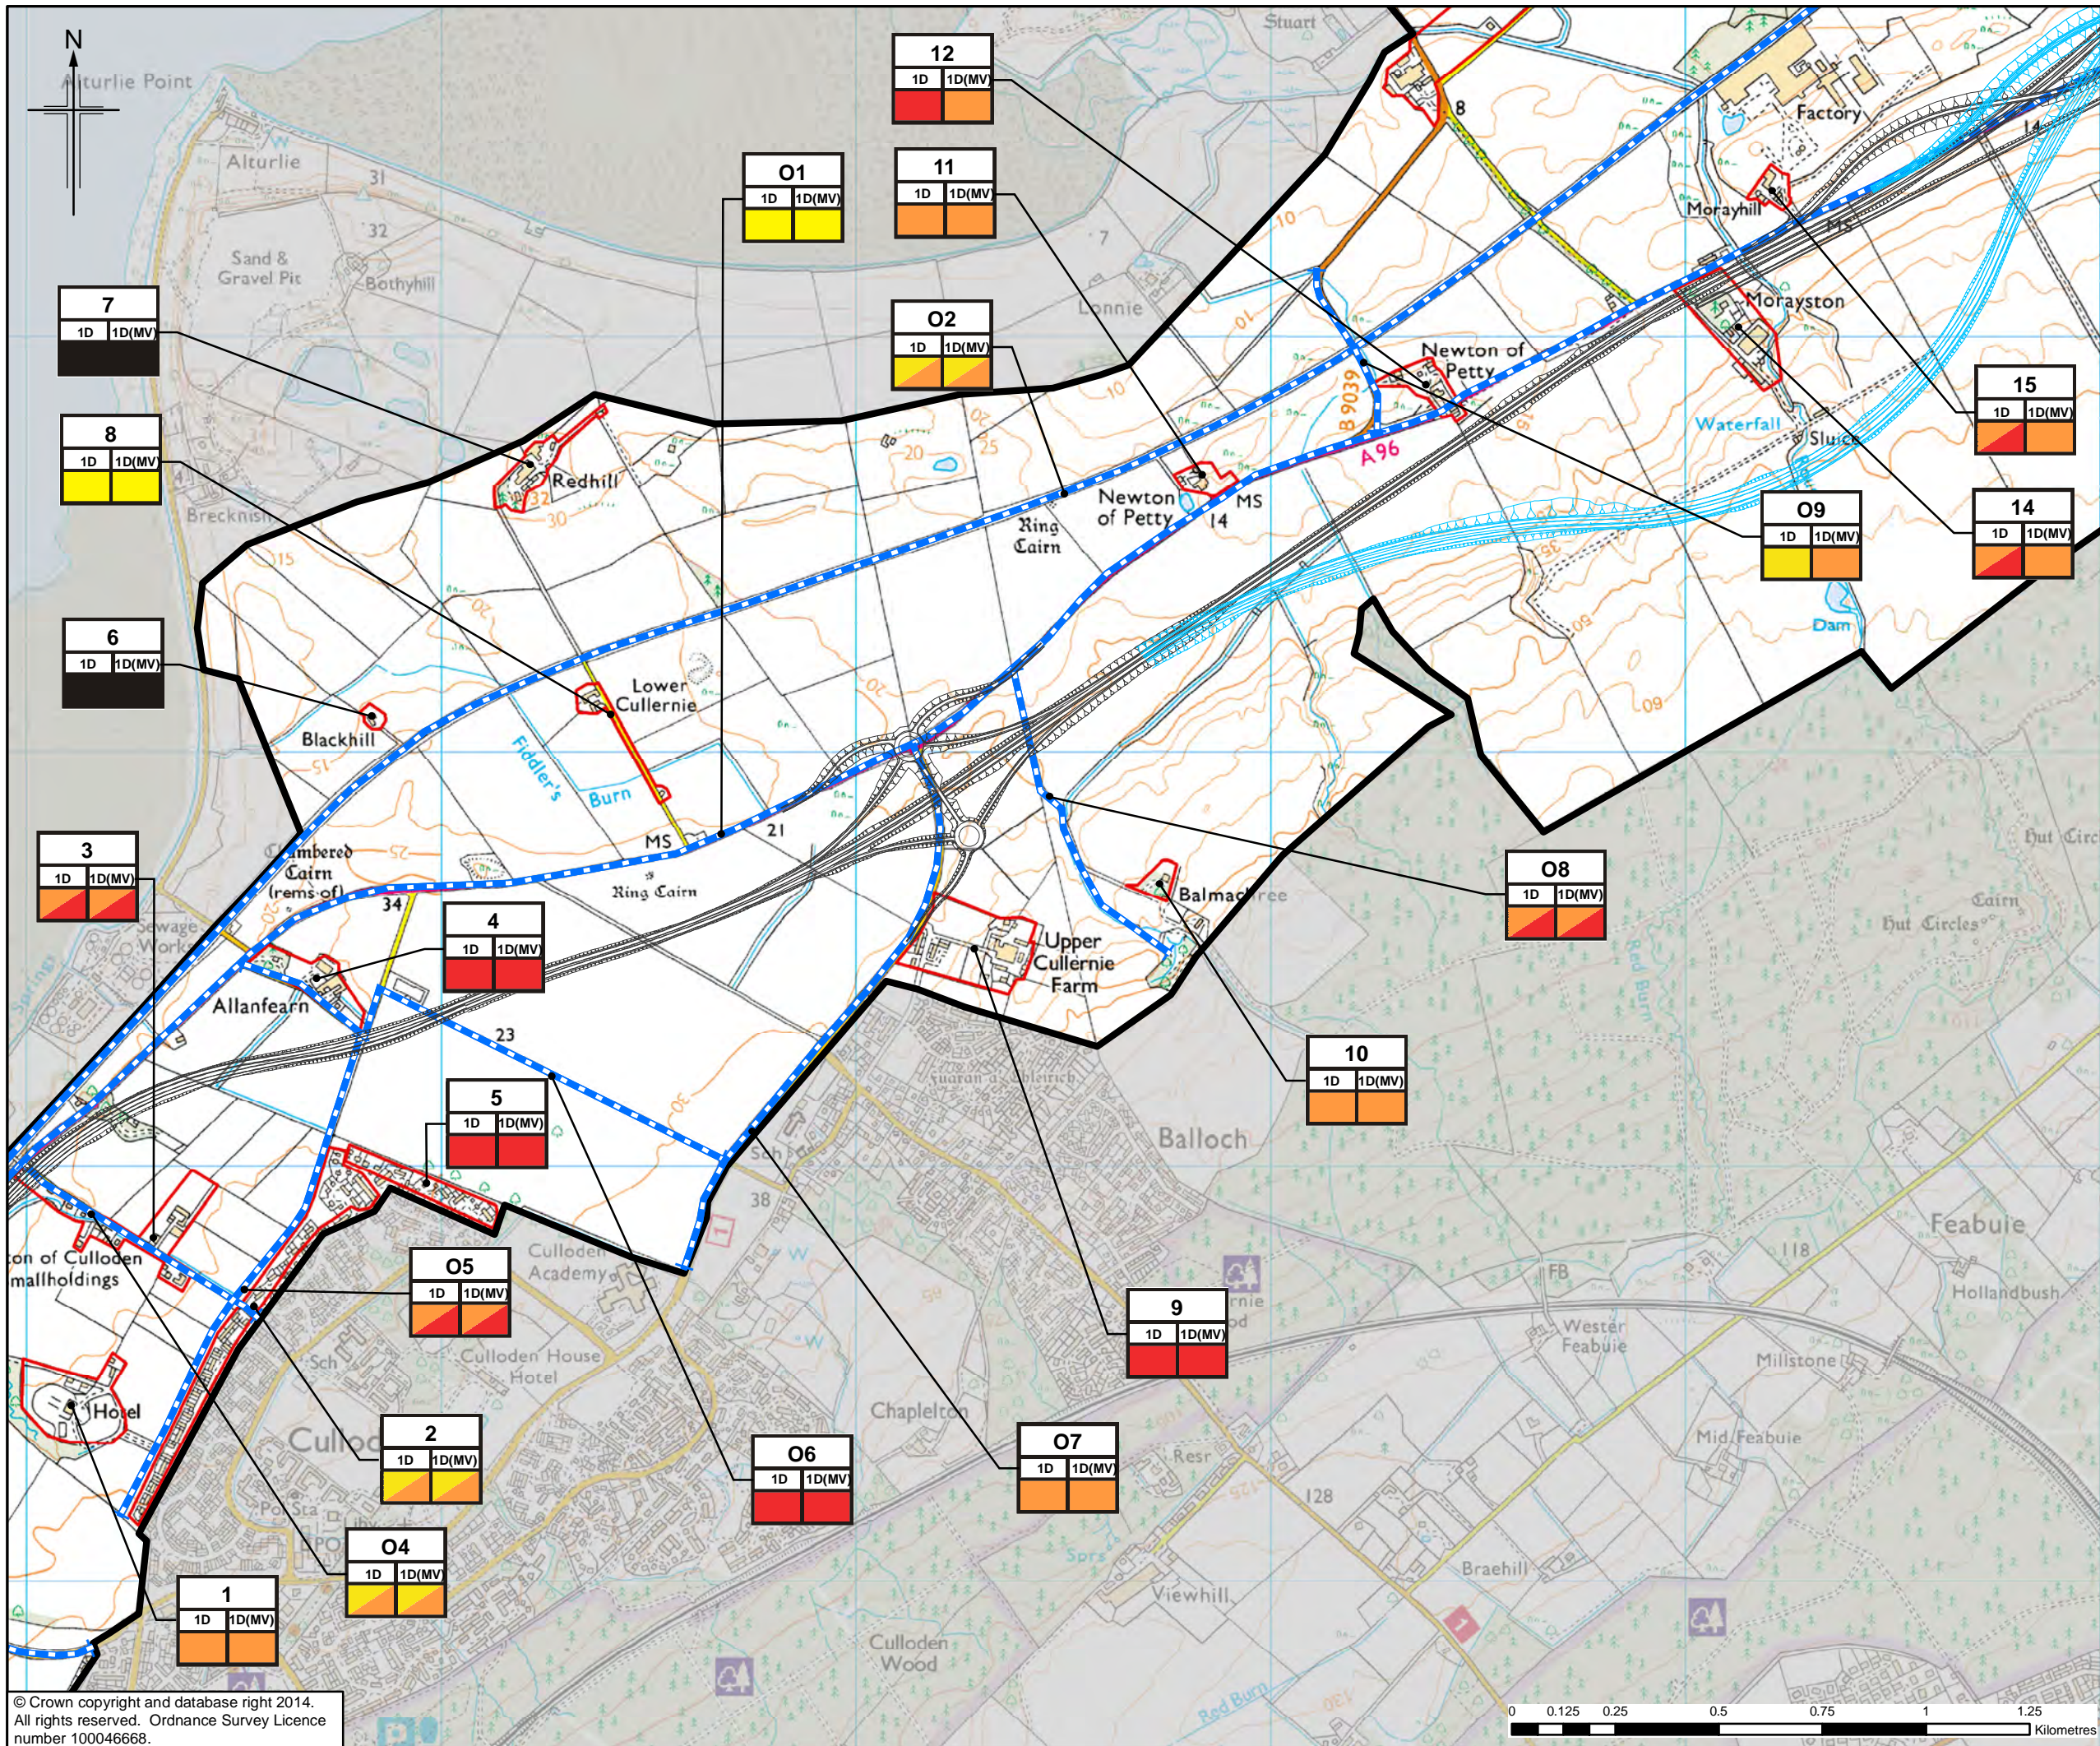

Legend

- Option 1D
- Option 1D (MV) *
- Visual Envelope
- Built Receptors
- Outdoor Receptors

Visual Impact

- Negligible
- Slight
- Moderate
- Substantial

a) Receptor number
 NB. Outdoor Receptors have a prefix 'O'
 b) Option
 c) Impact

* MV = Morayston Variant. For this route, only the variation to Option 1D has been shown. Where no variation is shown, Option 1D (MV) is as Option 1D

1	29/08/2014	DMRB Stage 2 Report	KA	KS	ML	EHB
0	10/07/2014	Initial Issue	KA	KS	ML	GH
Rev.	Rev. Date	Purpose of revision	Orig/Dwn	Checkd	Rev'd	Apprv'd

JACOBS
 95 Bothwell Street, Glasgow, G2 7HX, UK.
 Tel: +44(0)141 204 2511 Fax: +44(0)141 226 3100
 www.jacobs.com

Client

 TRANSPORT SCOTLAND
 COMHAGAL ALBA

Project

A96
 DUALLING
 INVERNESS TO NAIRN
 (Incl. Nairn Bypass)

Drawing title
**DMRB STAGE 2
 VISUAL IMPACT ON
 BUILT AND OUTDOOR RECEPTORS
 OPTION 1D AND 1D (MV) SHEET 2 of 4**

Drawing Status: FINAL


Scale: 1:15,000 @ A3 DO NOT SCALE



Jacobs No. B1557601

Client No.

Drawing number **Figure 10.18b** Rev 1

This drawing is not to be used in whole or part other than for the intended purpose and project as defined on this drawing. Refer to the contract for full terms and conditions.

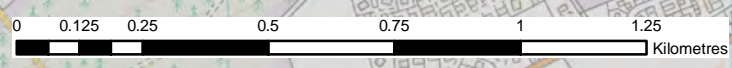

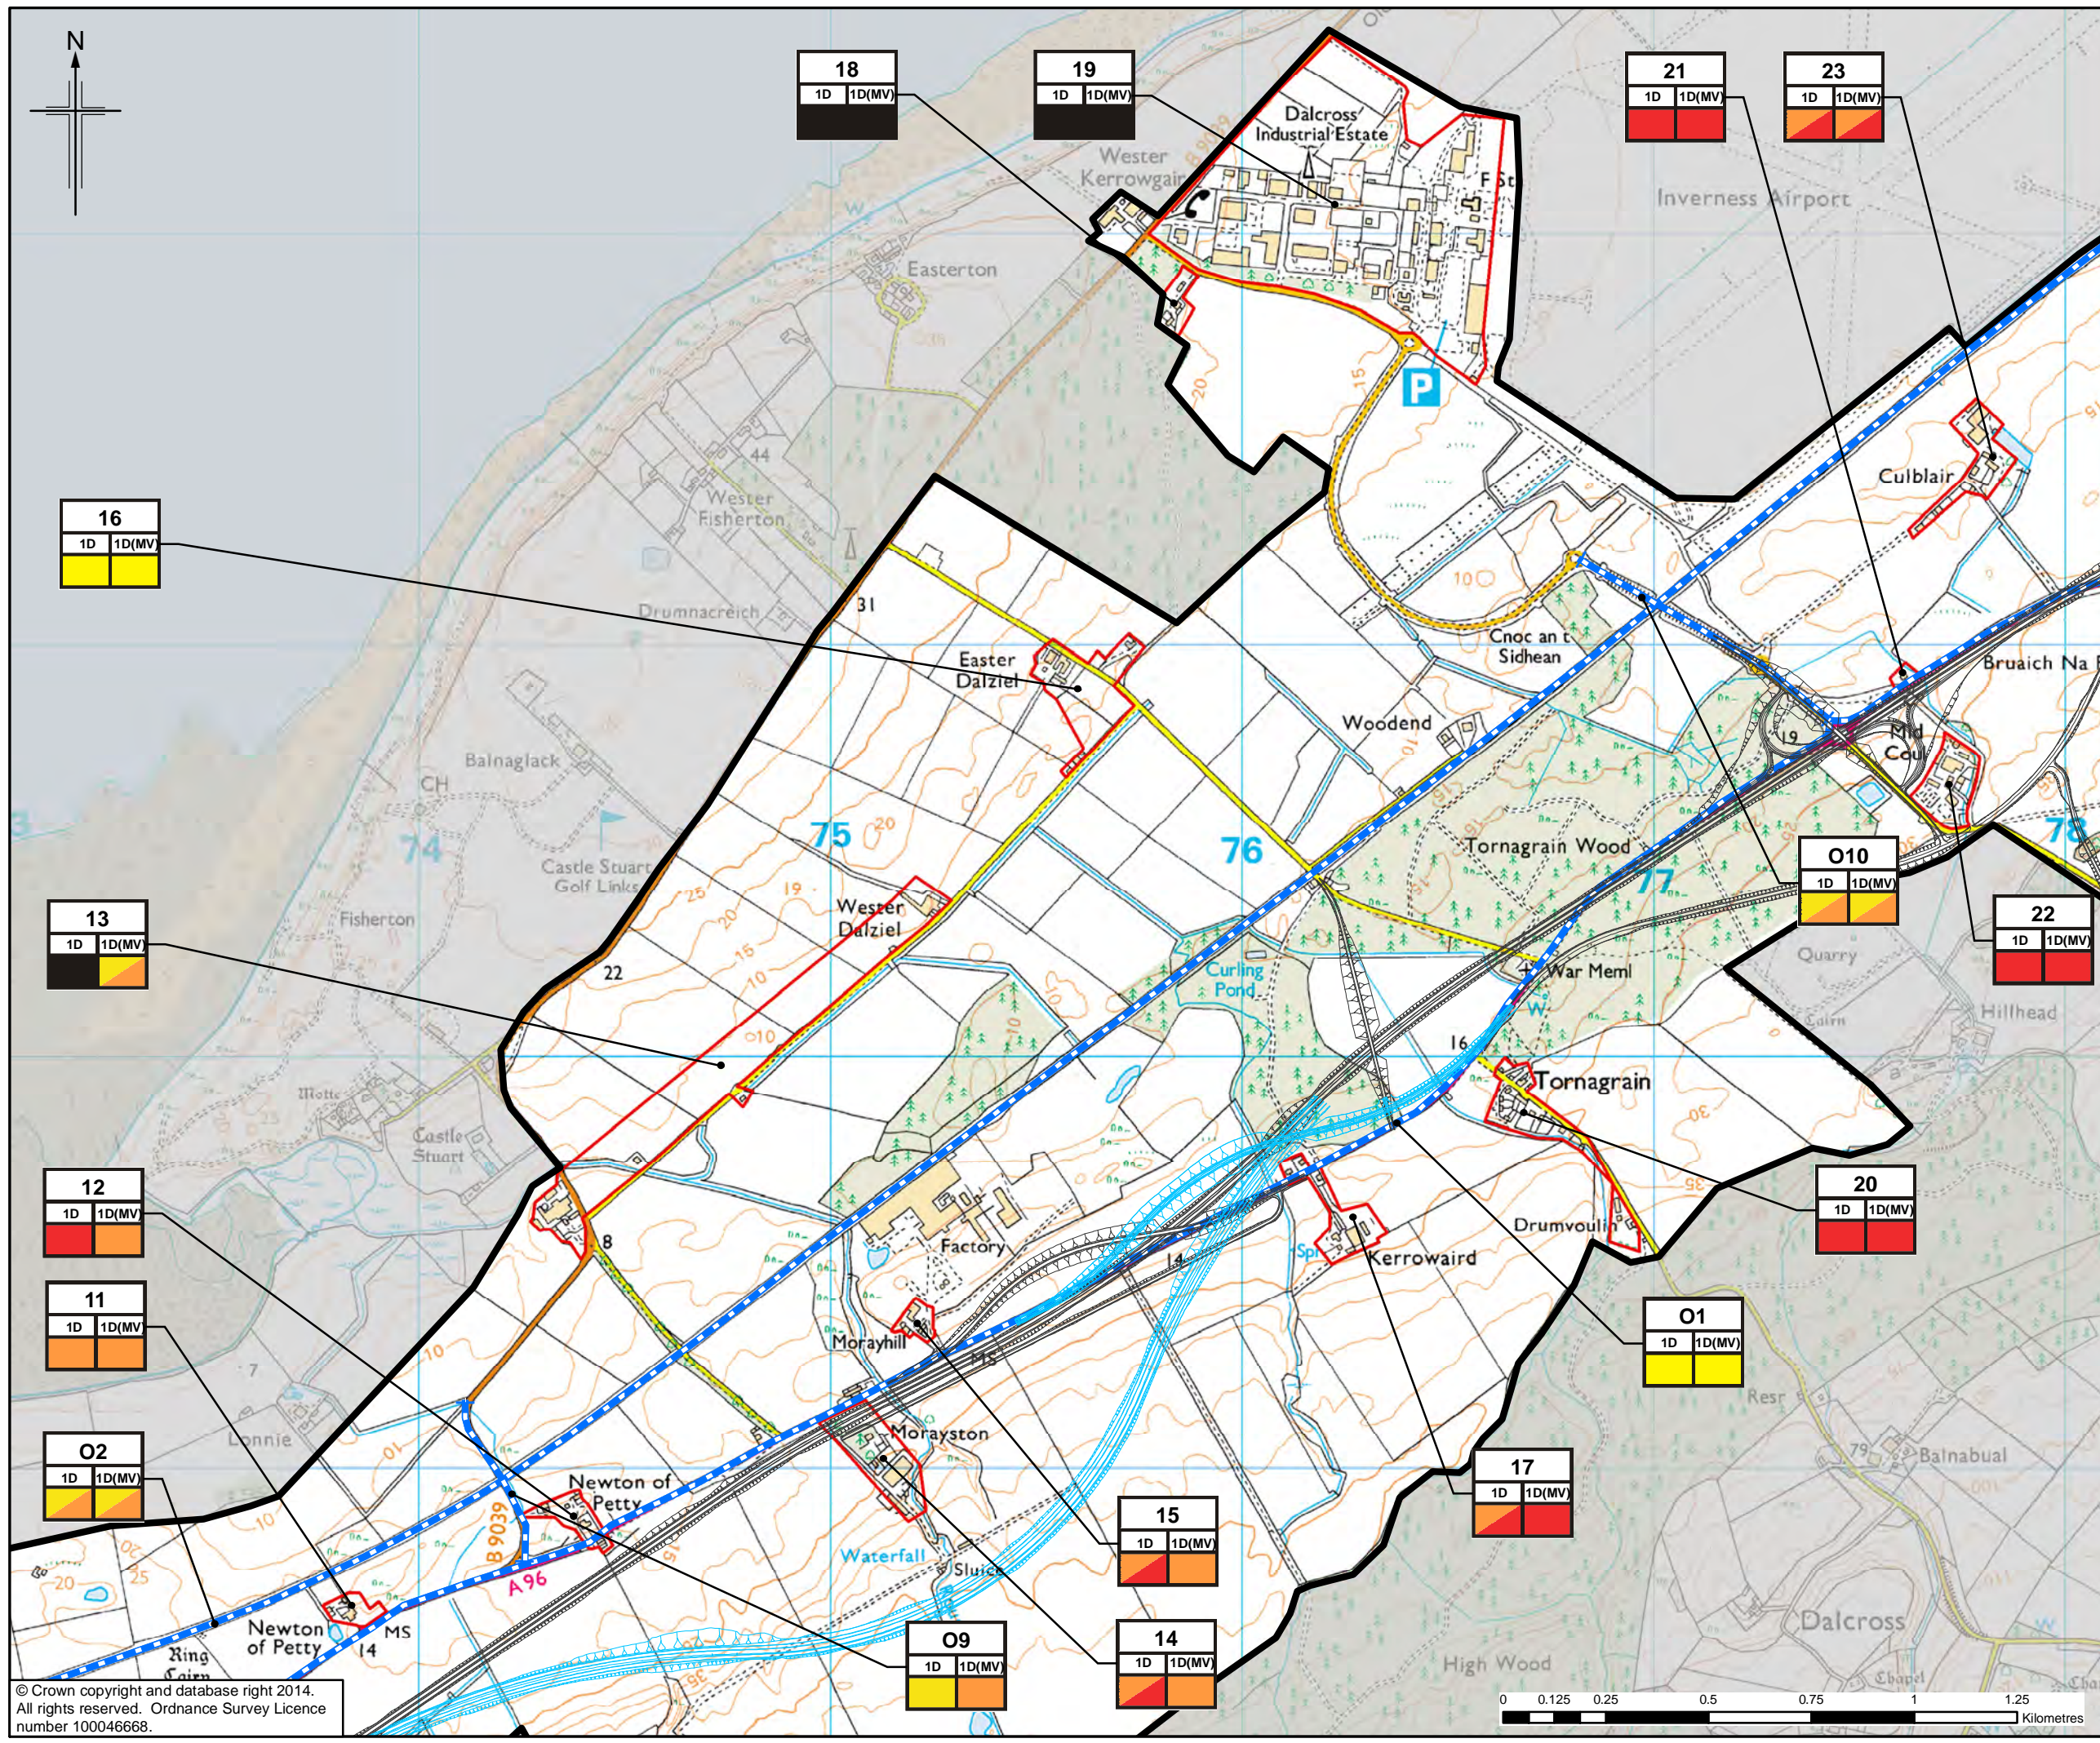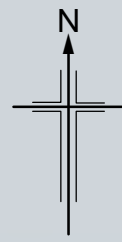

Legend

- Option 1D
- Option 1D (MV) *
- Visual Envelope
- Built Receptors
- Outdoor Receptors

Visual Impact

- Negligible
- Slight
- Moderate
- Substantial

a) Receptor number
NB. Outdoor Receptors have a prefix 'O'
b) Option
c) Impact

* MV = Morayston Variant. For this route, only the variation to Option 1D has been shown. Where no variation is shown, Option 1D (MV) is as Option 1D

1	29/08/2014	DMRB Stage 2 Report	KA	KS	ML	EHB
0	10/07/2014	Initial Issue	KA	KS	ML	GH
Rev.	Rev. Date	Purpose of revision	OngDwn	Checked	Rev'd	Apprv'd

JACOBS
95 Bothwell Street, Glasgow, G2 7HX, UK.
Tel: +44(0)141 204 2511 Fax: +44(0)141 226 3109
www.jacobs.com


Client
TRANSPORT SCOTLAND
COITHAR ALBA



Project
A95 DUALLING
INVERNESS TO NAIRN
(Incl. Nairn Bypass)

Drawing title
DMRB STAGE 2 VISUAL IMPACT ON BUILT AND OUTDOOR RECEPTORS
OPTION 1D AND 1D (MV) SHEET 3 of 4

Drawing Status	FINAL	
Scale	1:15,000 @ A3	DO NOT SCALE
Jacobs No.	B1557601	
Client No.		
Drawing number	Figure 10.18c	Rev 1

This drawing is not to be used in whole or part other than for the intended purpose and project as defined on this drawing. Refer to the contract for full terms and conditions.

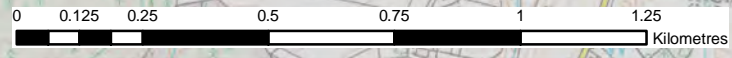

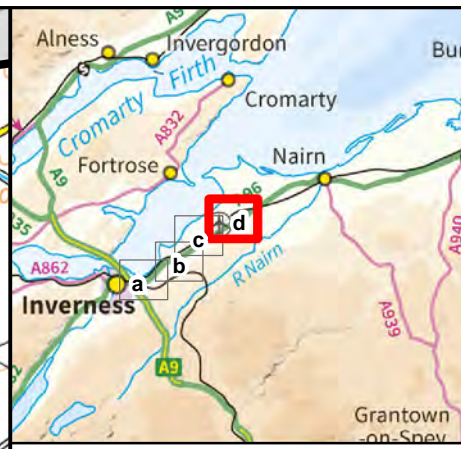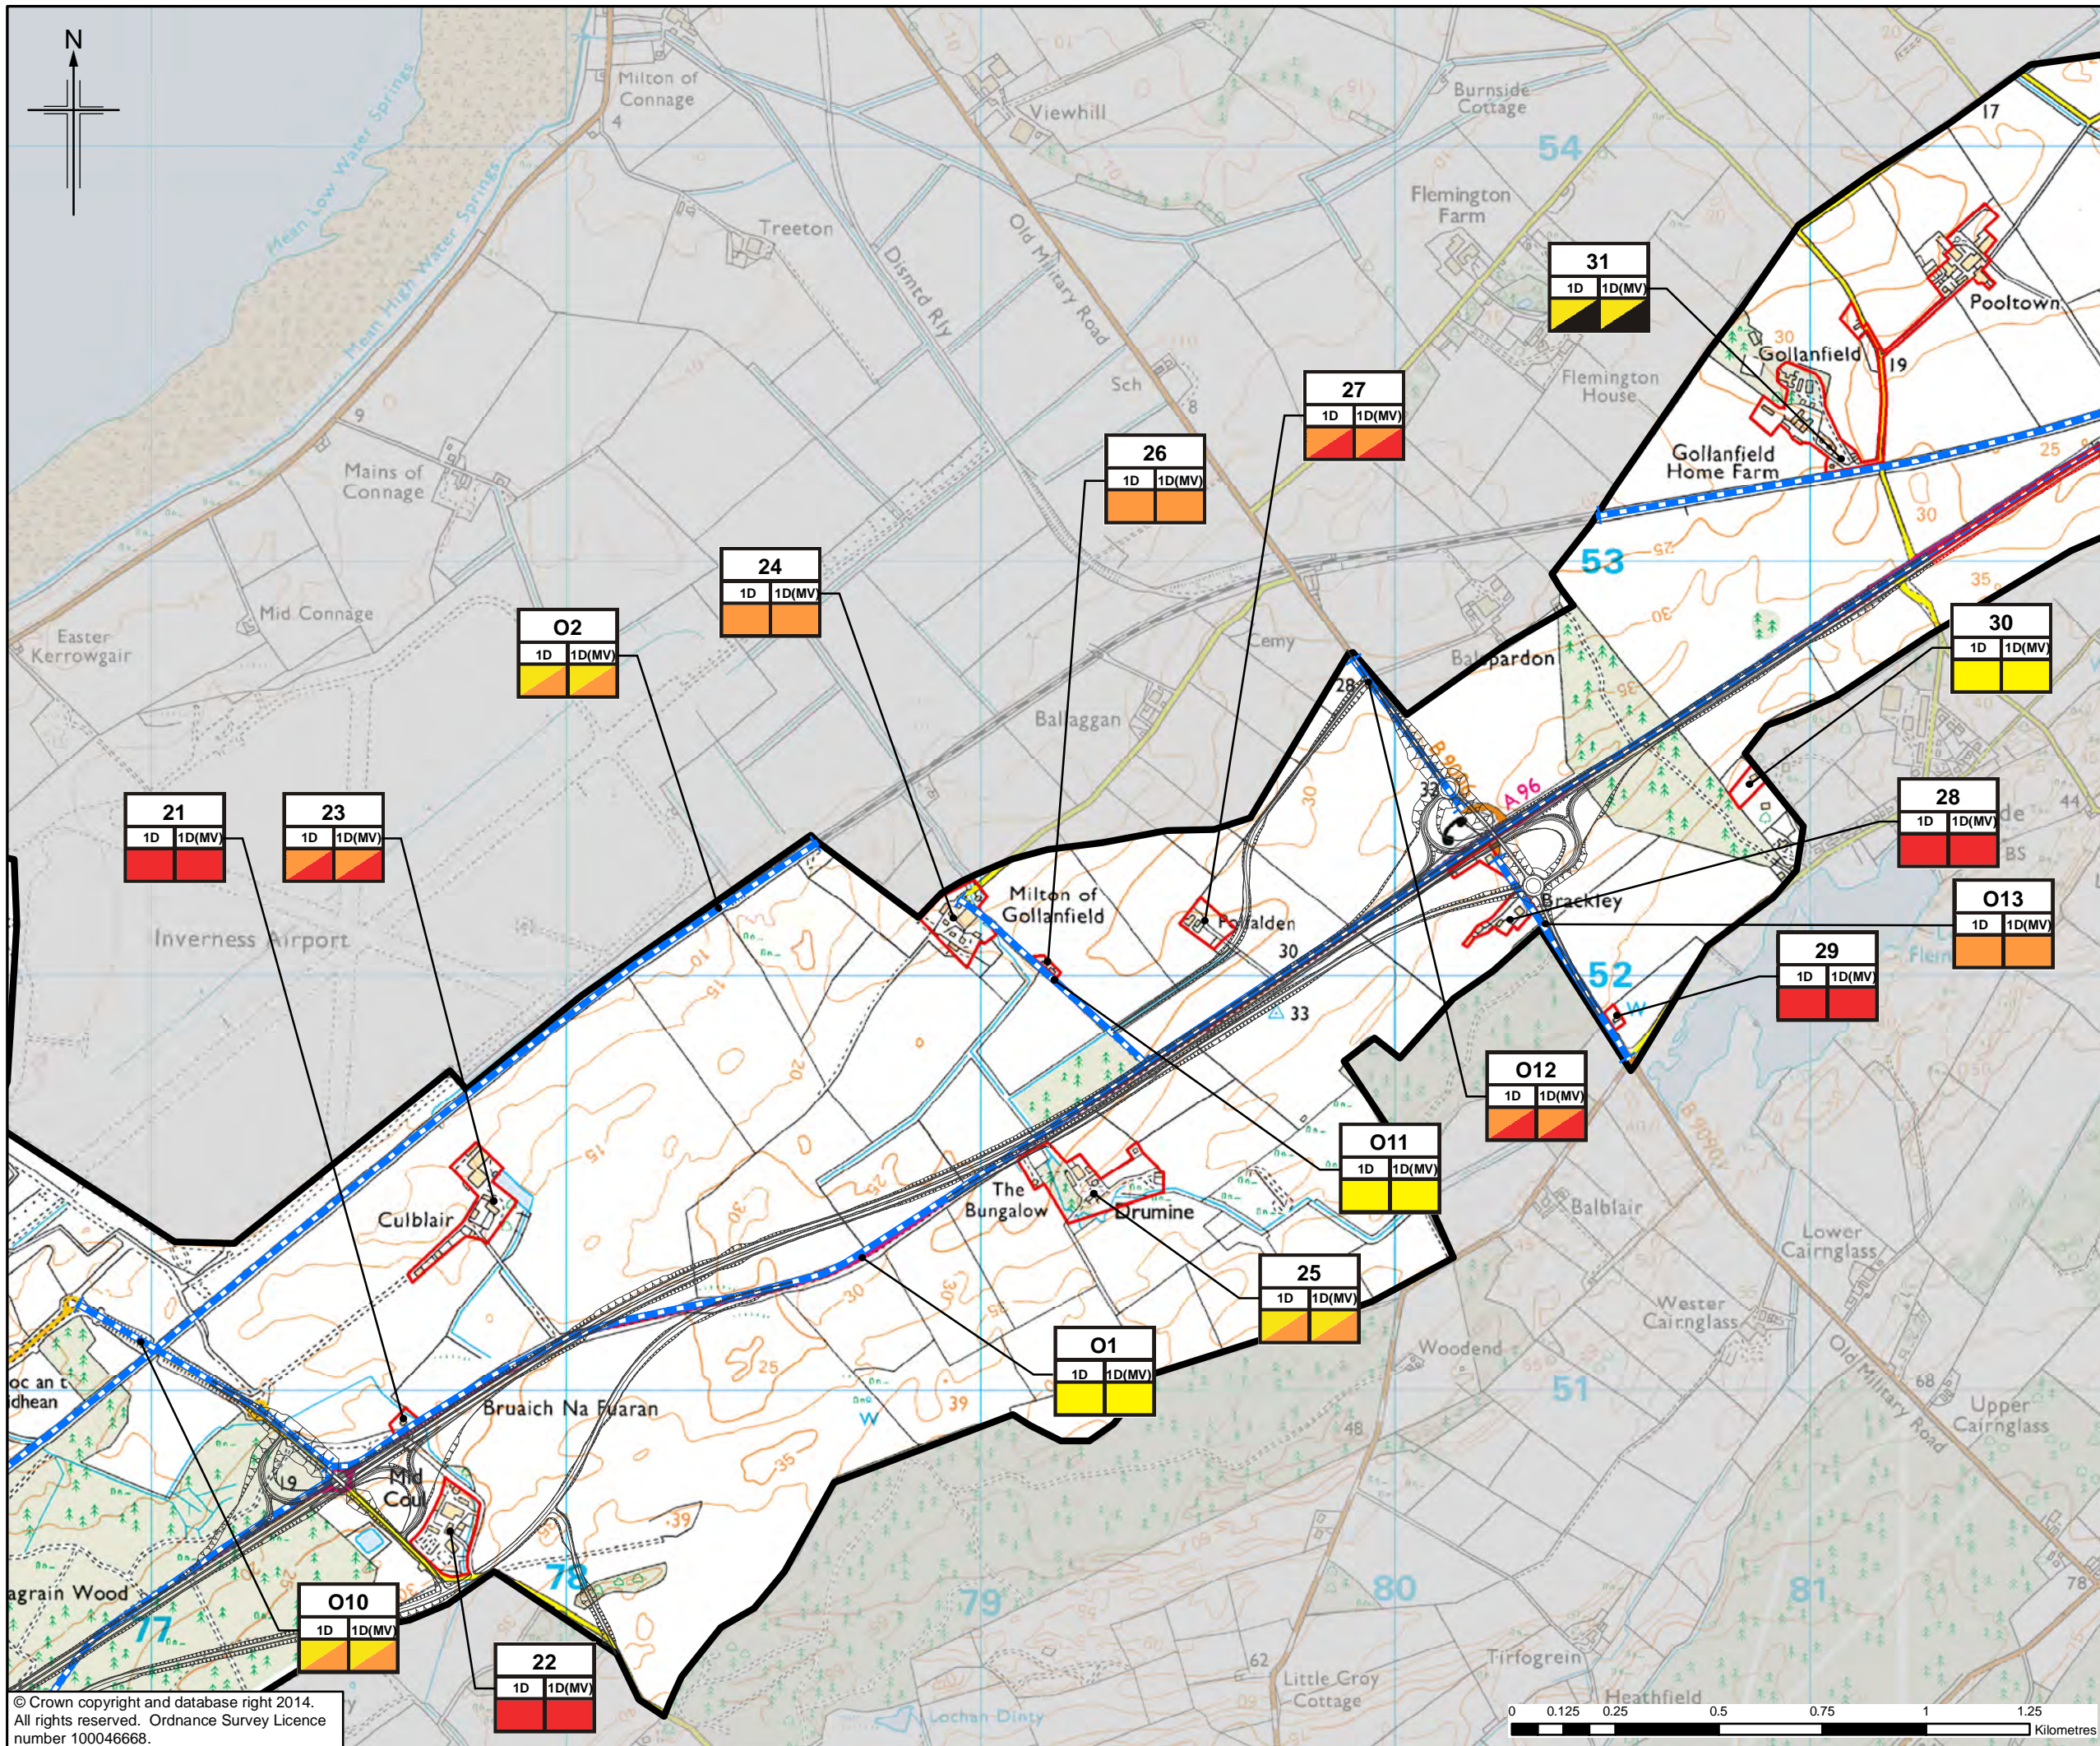

Legend

- Option 1D
- Option 1D (MV) *
- Nairn Bypass Options
- Visual Envelope
- Built Receptors
- Outdoor Receptors

Visual Impact

- Negligible
- Slight
- Moderate
- Substantial

a)	a) Receptor number
b)	b) Option
c)	c) Impact

* MV = Morayston Variant. For this route, only the variation to Option 1D has been shown. Where no variation is shown, Option 1D (MV) is as Option 1D

1	29/08/2014	DMRB Stage 2 Report	KA	KS	ML	EHB
0	10/07/2014	Initial Issue	KA	KS	ML	GH
Rev.	Rev. Date	Purpose of revision	Orig/Dwn	Checkd	Rev'd	Apprv'd

JACOBS
 95 Bothwell Street, Glasgow, G2 7HX, UK.
 Tel: +44(0)141 204 2511 Fax: +44(0)141 226 3109
 www.jacobs.com

Client

Project


A95 DUALLING
 INVERNESS TO NAIRN
 (Incl. Nairn Bypass)



Drawing title
DMRB STAGE 2 VISUAL IMPACT ON BUILT AND OUTDOOR RECEPTORS
OPTION 1D AND 1D (MV) SHEET 4 of 4

Drawing Status	FINAL	
Scale	1:15,000 @ A3	DO NOT SCALE
Jacobs No.	B1557601	
Client No.		
Drawing number	Figure 10.18d	Rev 1

This drawing is not to be used in whole or part other than for the intended purpose and project as defined on this drawing. Refer to the contract for full terms and conditions.

© Crown copyright and database right 2014. All rights reserved. Ordnance Survey Licence number 100046668.

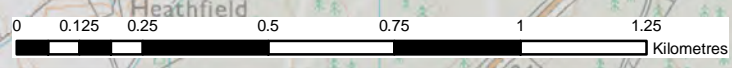

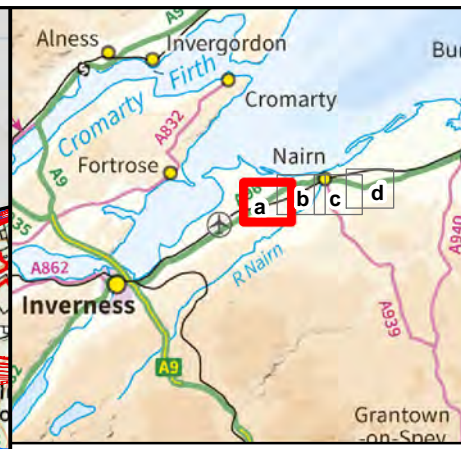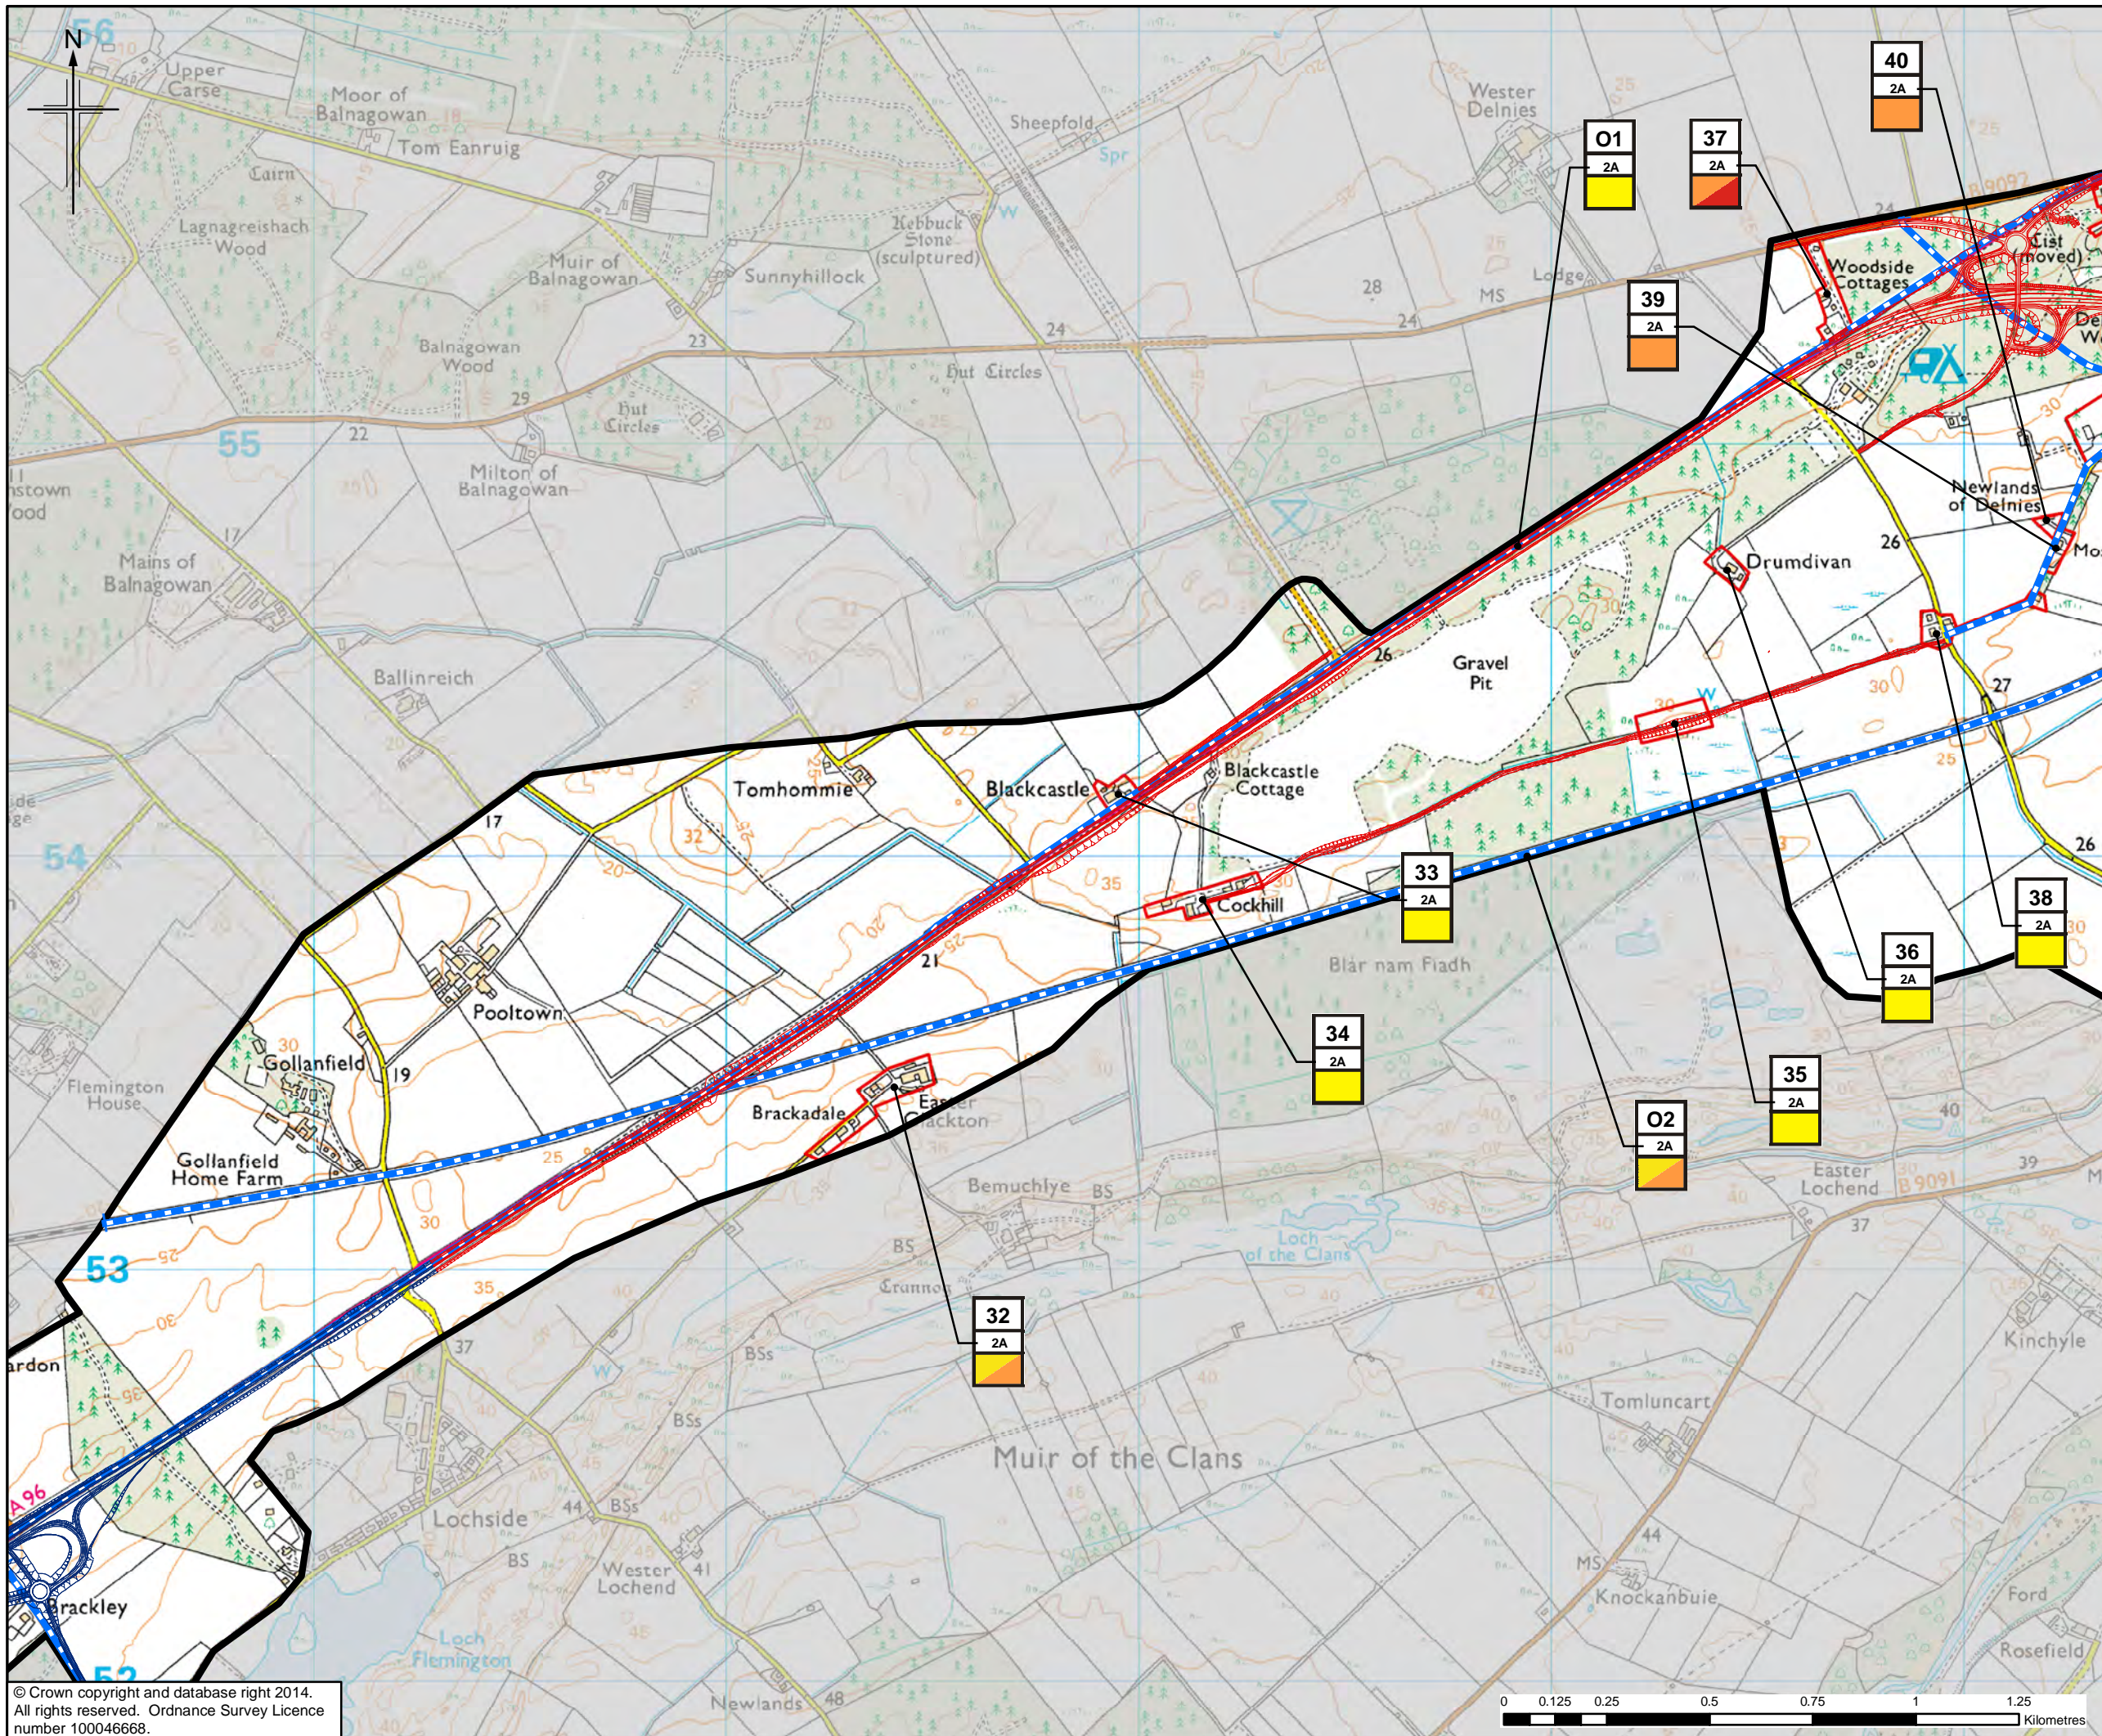

Legend

- Option 2A
- Inverness to Gollanfield Options
- Visual Envelope
- Built Receptors
- Outdoor Receptors

Visual Impact

- Negligible
- Slight
- Moderate
- Substantial

a) a) Receptor number
 NB. Outdoor Receptors have a prefix 'O'
b) b) Option
c) c) Impact

1	16/09/2014	DMRB Stage 2 Report	KA	KS	ML	EHB
0	10/07/2014	Initial Issue	KA	KS	ML	GH
Rev.	Rev. Date	Purpose of revision	OrigDwn	Checked	Rev'd	Apprv'd

JACOBS
 95 Botwell Street, Glasgow, G2 7HX, UK.
 Tel: +44(0)141 204 2511 Fax: +44(0)141 226 3109
www.jacobs.com

Client

 TRANSPORT SCOTLAND
 CÒRRAIDHE ALBA


Project


A95
 DUALLING
 INVERNESS TO NAIRN
 (Incl. Nairn Bypass)

Drawing title
**DMRB STAGE 2
 VISUAL IMPACT ON
 BUILT AND OUTDOOR RECEPTORS**
OPTION 2A SHEET 1 of 4

Drawing Status	FINAL	
Scale	1:15,000 @ A3	DO NOT SCALE
Jacobs No.	B1557601	
Client No.		
Drawing number	Figure 10.19a	Rev 1

This drawing is not to be used in whole or part other than for the intended purpose and project as defined on this drawing. Refer to the contract for full terms and conditions.

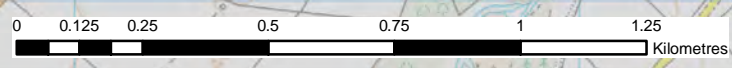

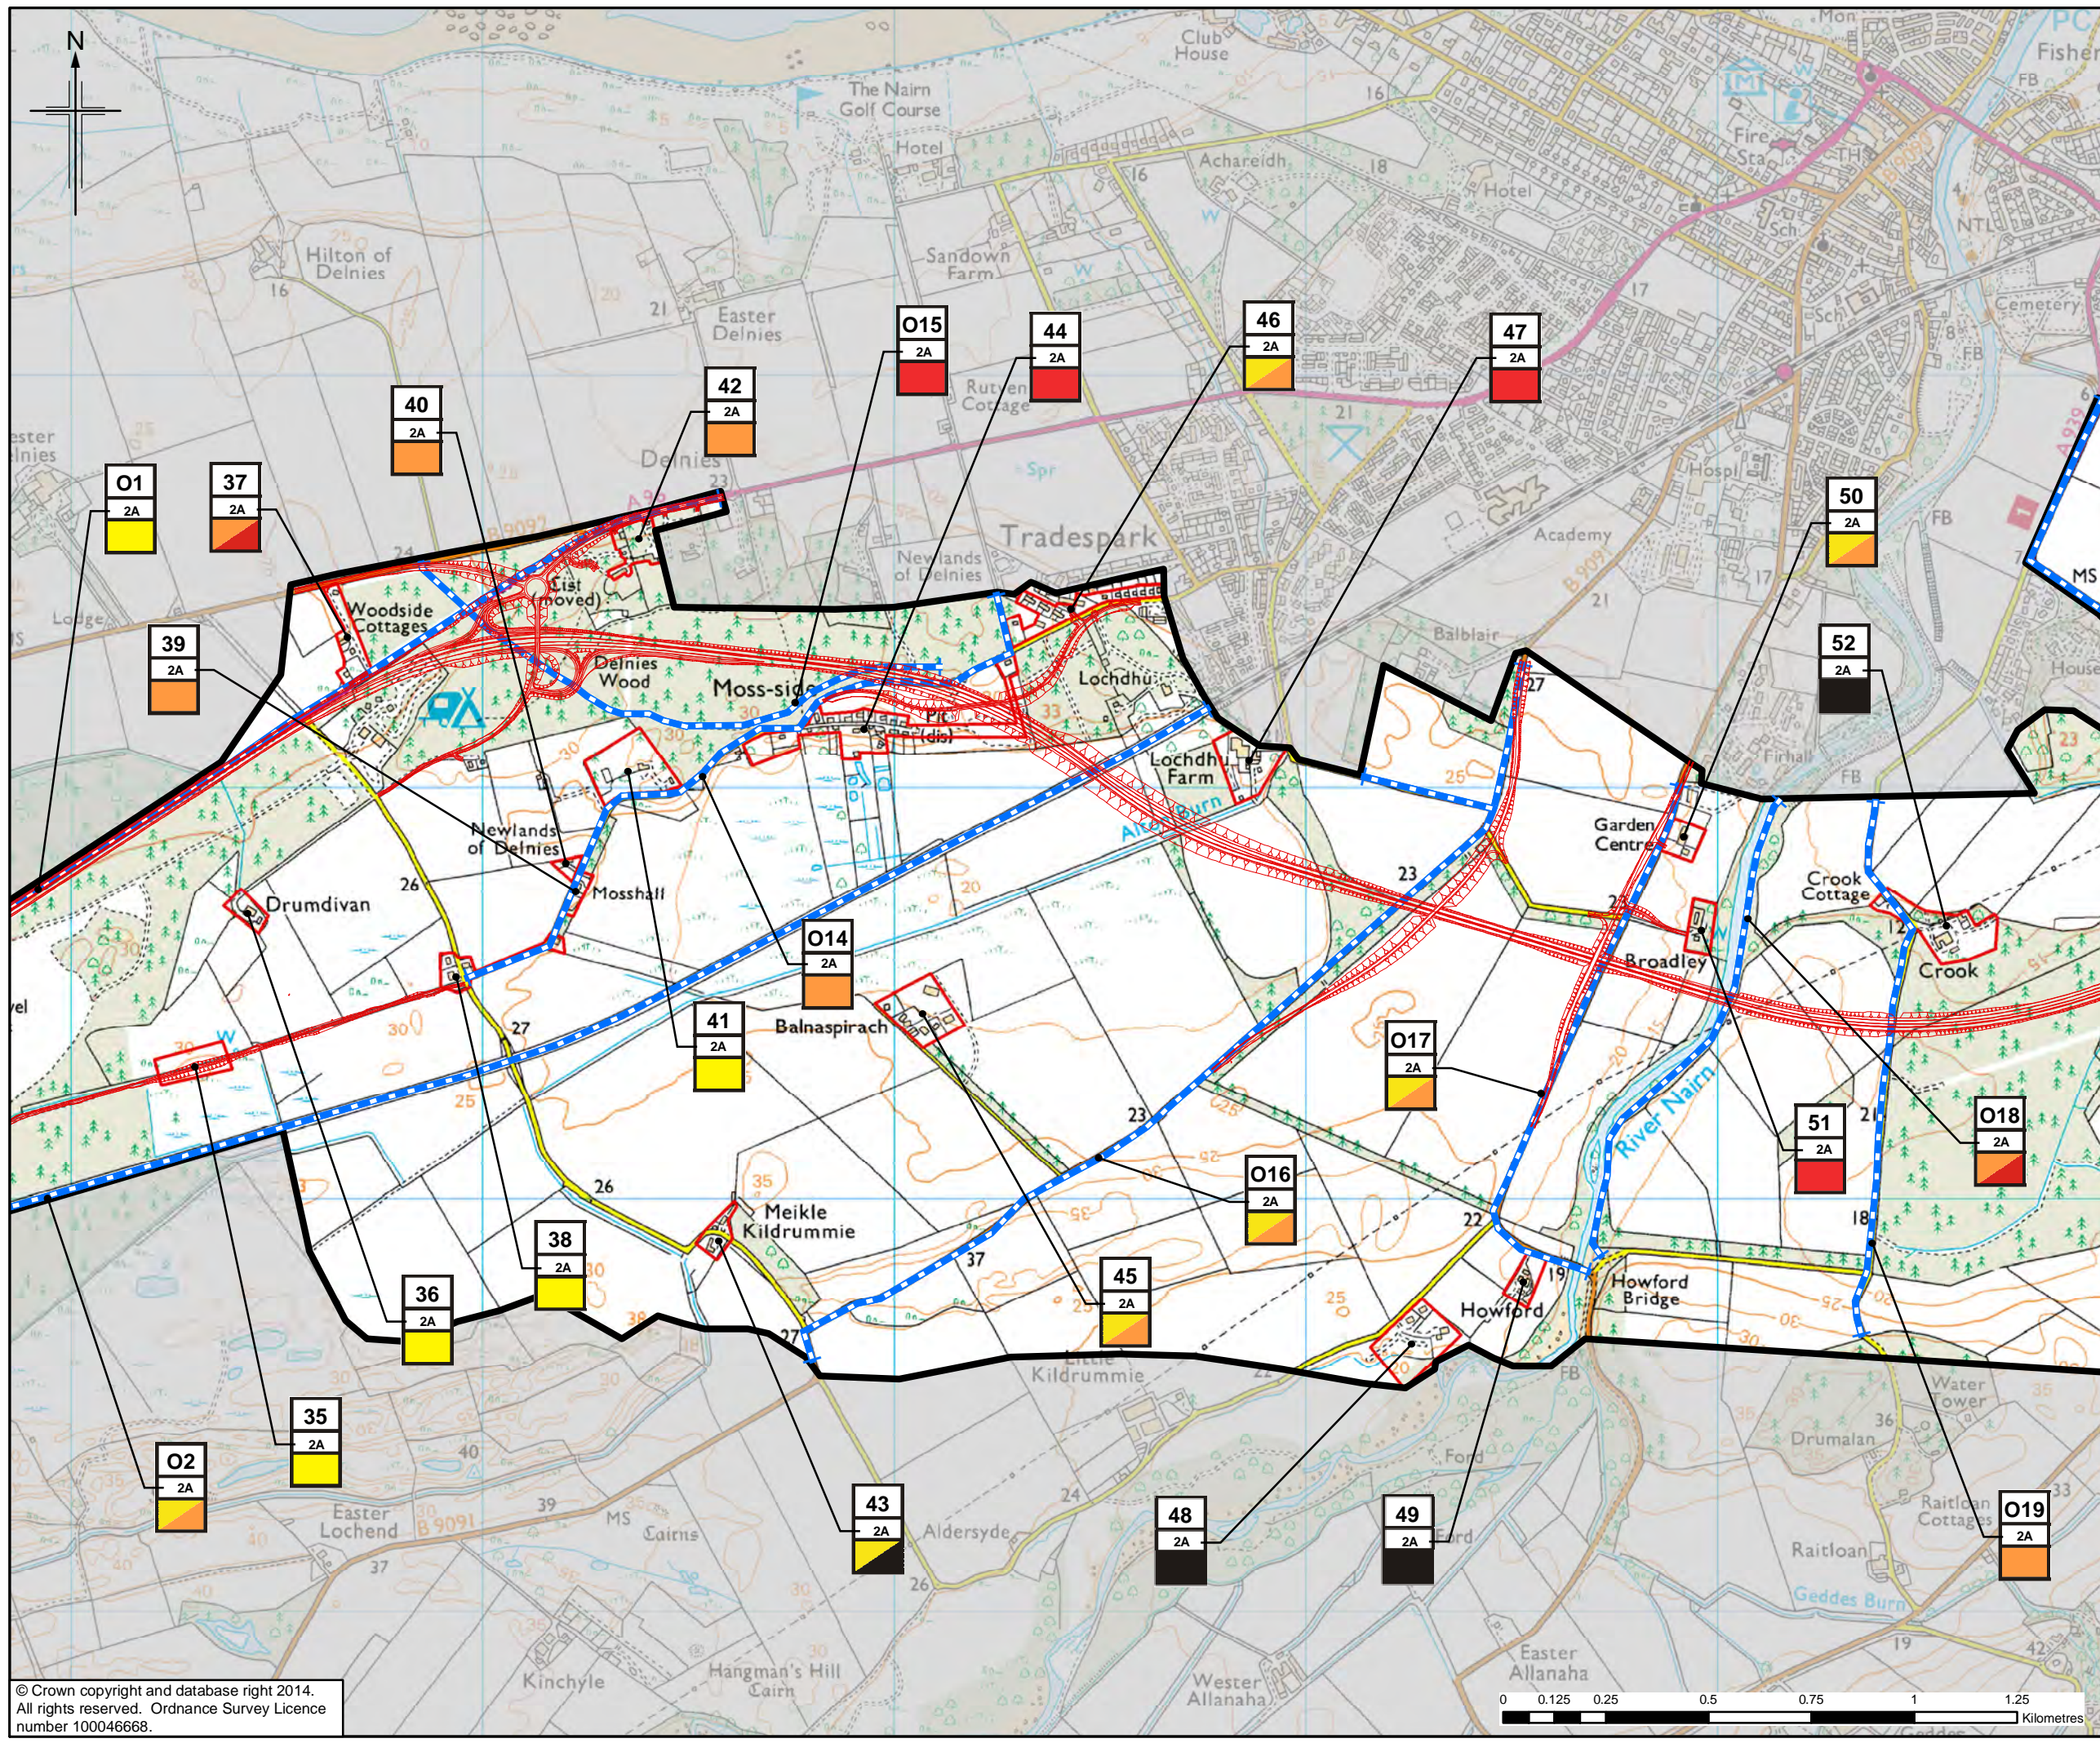

Legend

- Option 2A
- Visual Envelope
- Built Receptors
- Outdoor Receptors

Visual Impact

- Negligible
- Slight
- Moderate
- Substantial

a) a) Receptor number
 b) b) Option
 c) c) Impact

1	16/09/2014	DMRB Stage 2 Report	KA	KS	ML	EHB
0	10/07/2014	Initial Issue	KA	KS	ML	GH
Rev.	Rev. Date	Purpose of revision	Orig/Dwn	Checkd	Rev'd	Apprv'd

JACOBS
 95 Bothwell Street, Glasgow, G2 7HX, UK.
 Tel: +44(0)141 204 2511 Fax: +44(0)141 226 3109
 www.jacobs.com

Client

 TRANSPORT SCOTLAND
 COMHAR ALBA


Project


A95 DUALLING
 INVERNESS TO NAIRN
 (Incl. Nairn Bypass)

Drawing title
DMRB STAGE 2 VISUAL IMPACT ON BUILT AND OUTDOOR RECEPTORS
OPTION 2A SHEET 2 of 4

Drawing Status: FINAL
 Scale: 1:15,000 @ A3 DO NOT SCALE
 Jacobs No. B1557601
 Client No.
 Drawing number **Figure 10.19b** Rev 1

This drawing is not to be used in whole or part other than for the intended purpose and project as defined on this drawing. Refer to the contract for full terms and conditions.

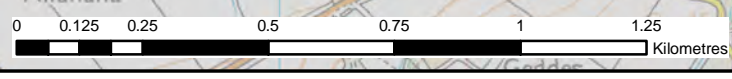

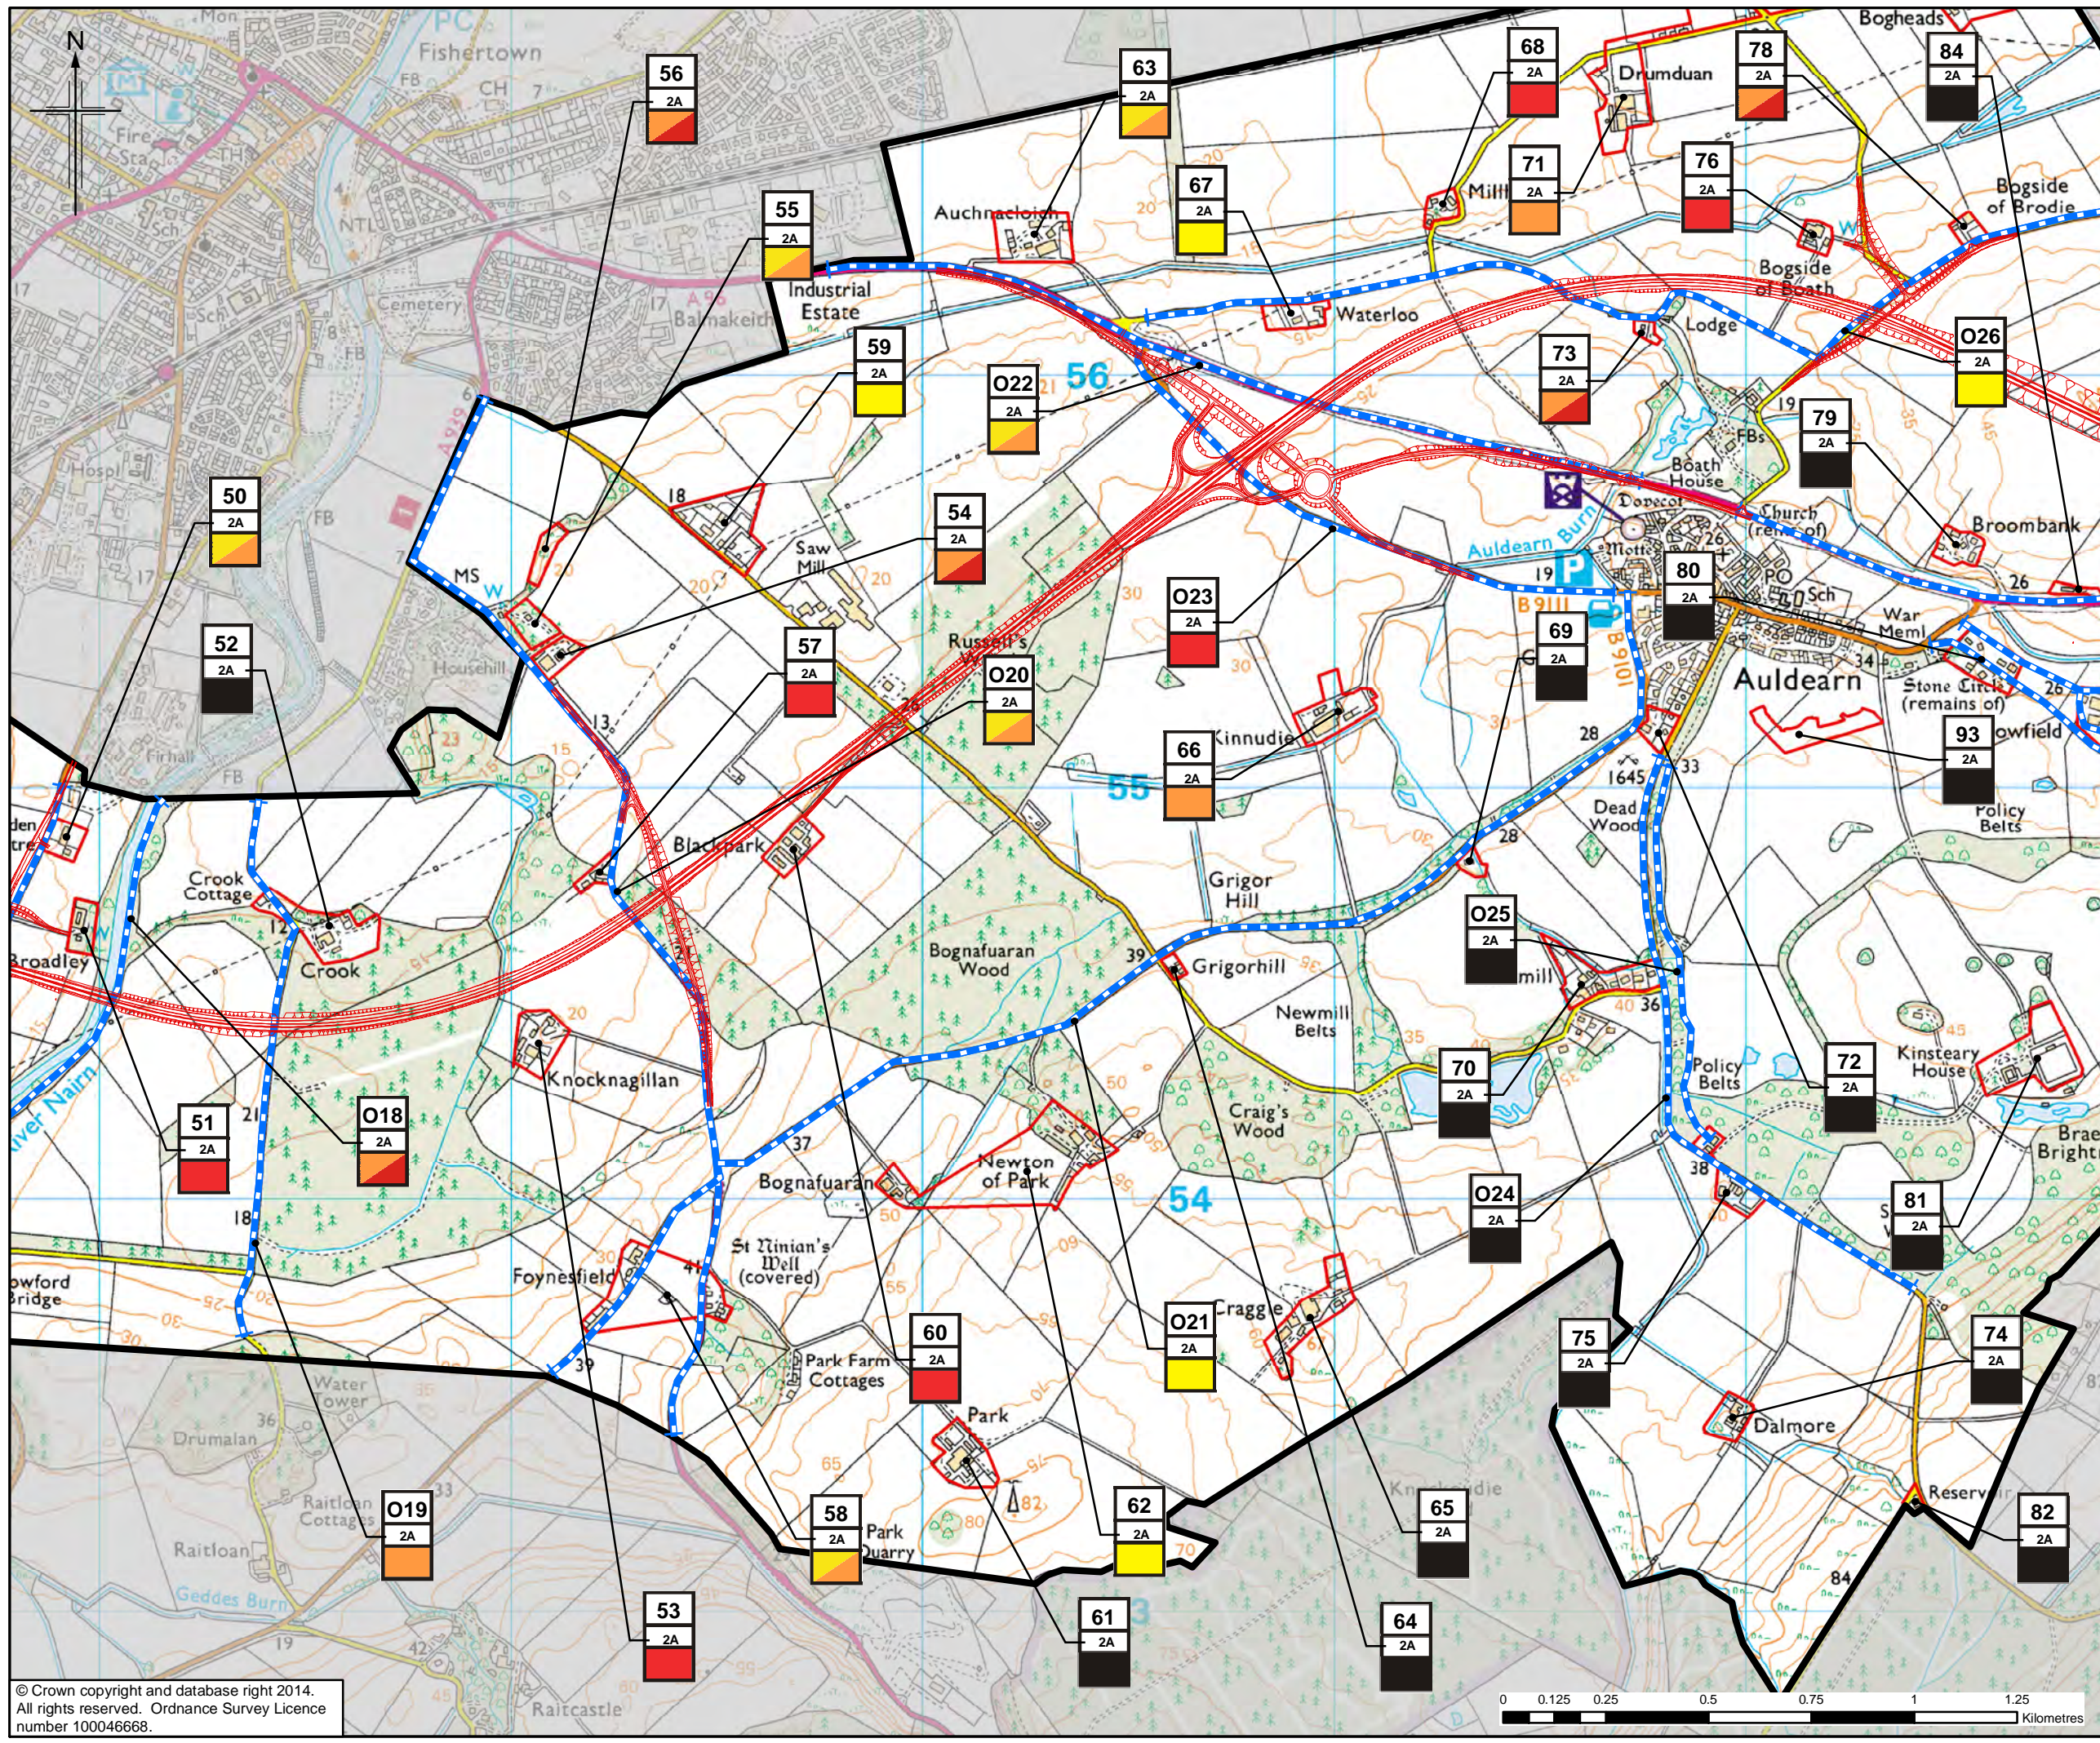

Legend

- Option 2A
- Visual Envelope
- Built Receptors
- Outdoor Receptors

Visual Impact

- Negligible
- Slight
- Moderate
- Substantial

a) Receptor number
 NB. Outdoor Receptors have a prefix 'O'
 b) Option
 c) Impact

1	16/09/2014	DMRB Stage 2 Report	KA	KS	ML	EHB
0	10/07/2014	Initial Issue	KA	KS	ML	GH
Rev.	Rev. Date	Purpose of revision	OngDwn	Checked	Rev'd	Apprv'd

JACOBS
 95 Botwell Street, Glasgow, G2 7HX, UK.
 Tel: +44(0)141 204 2511 Fax: +44(0)141 226 3109
www.jacobs.com

Client

 TRANSPORT SCOTLAND
 COMHAI ALBA

Project


A95 DUALLING
 INVERNESS TO NAIRN
 (Incl. Nairn Bypass)


Drawing title
DMRB STAGE 2 VISUAL IMPACT ON BUILT AND OUTDOOR RECEPTORS
OPTION 2A SHEET 3 of 4

Drawing Status	FINAL	Scale	1:15,000 @ A3	DO NOT SCALE
Jacobs No.	B1557601	Client No.		
Drawing number	Figure 10.19c	Rev	1	

This drawing is not to be used in whole or part other than for the intended purpose and project as defined on this drawing. Refer to the contract for full terms and conditions.

© Crown copyright and database right 2014. All rights reserved. Ordnance Survey Licence number 100046668.

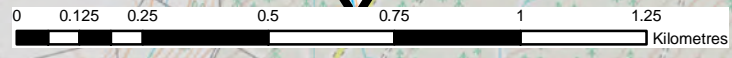

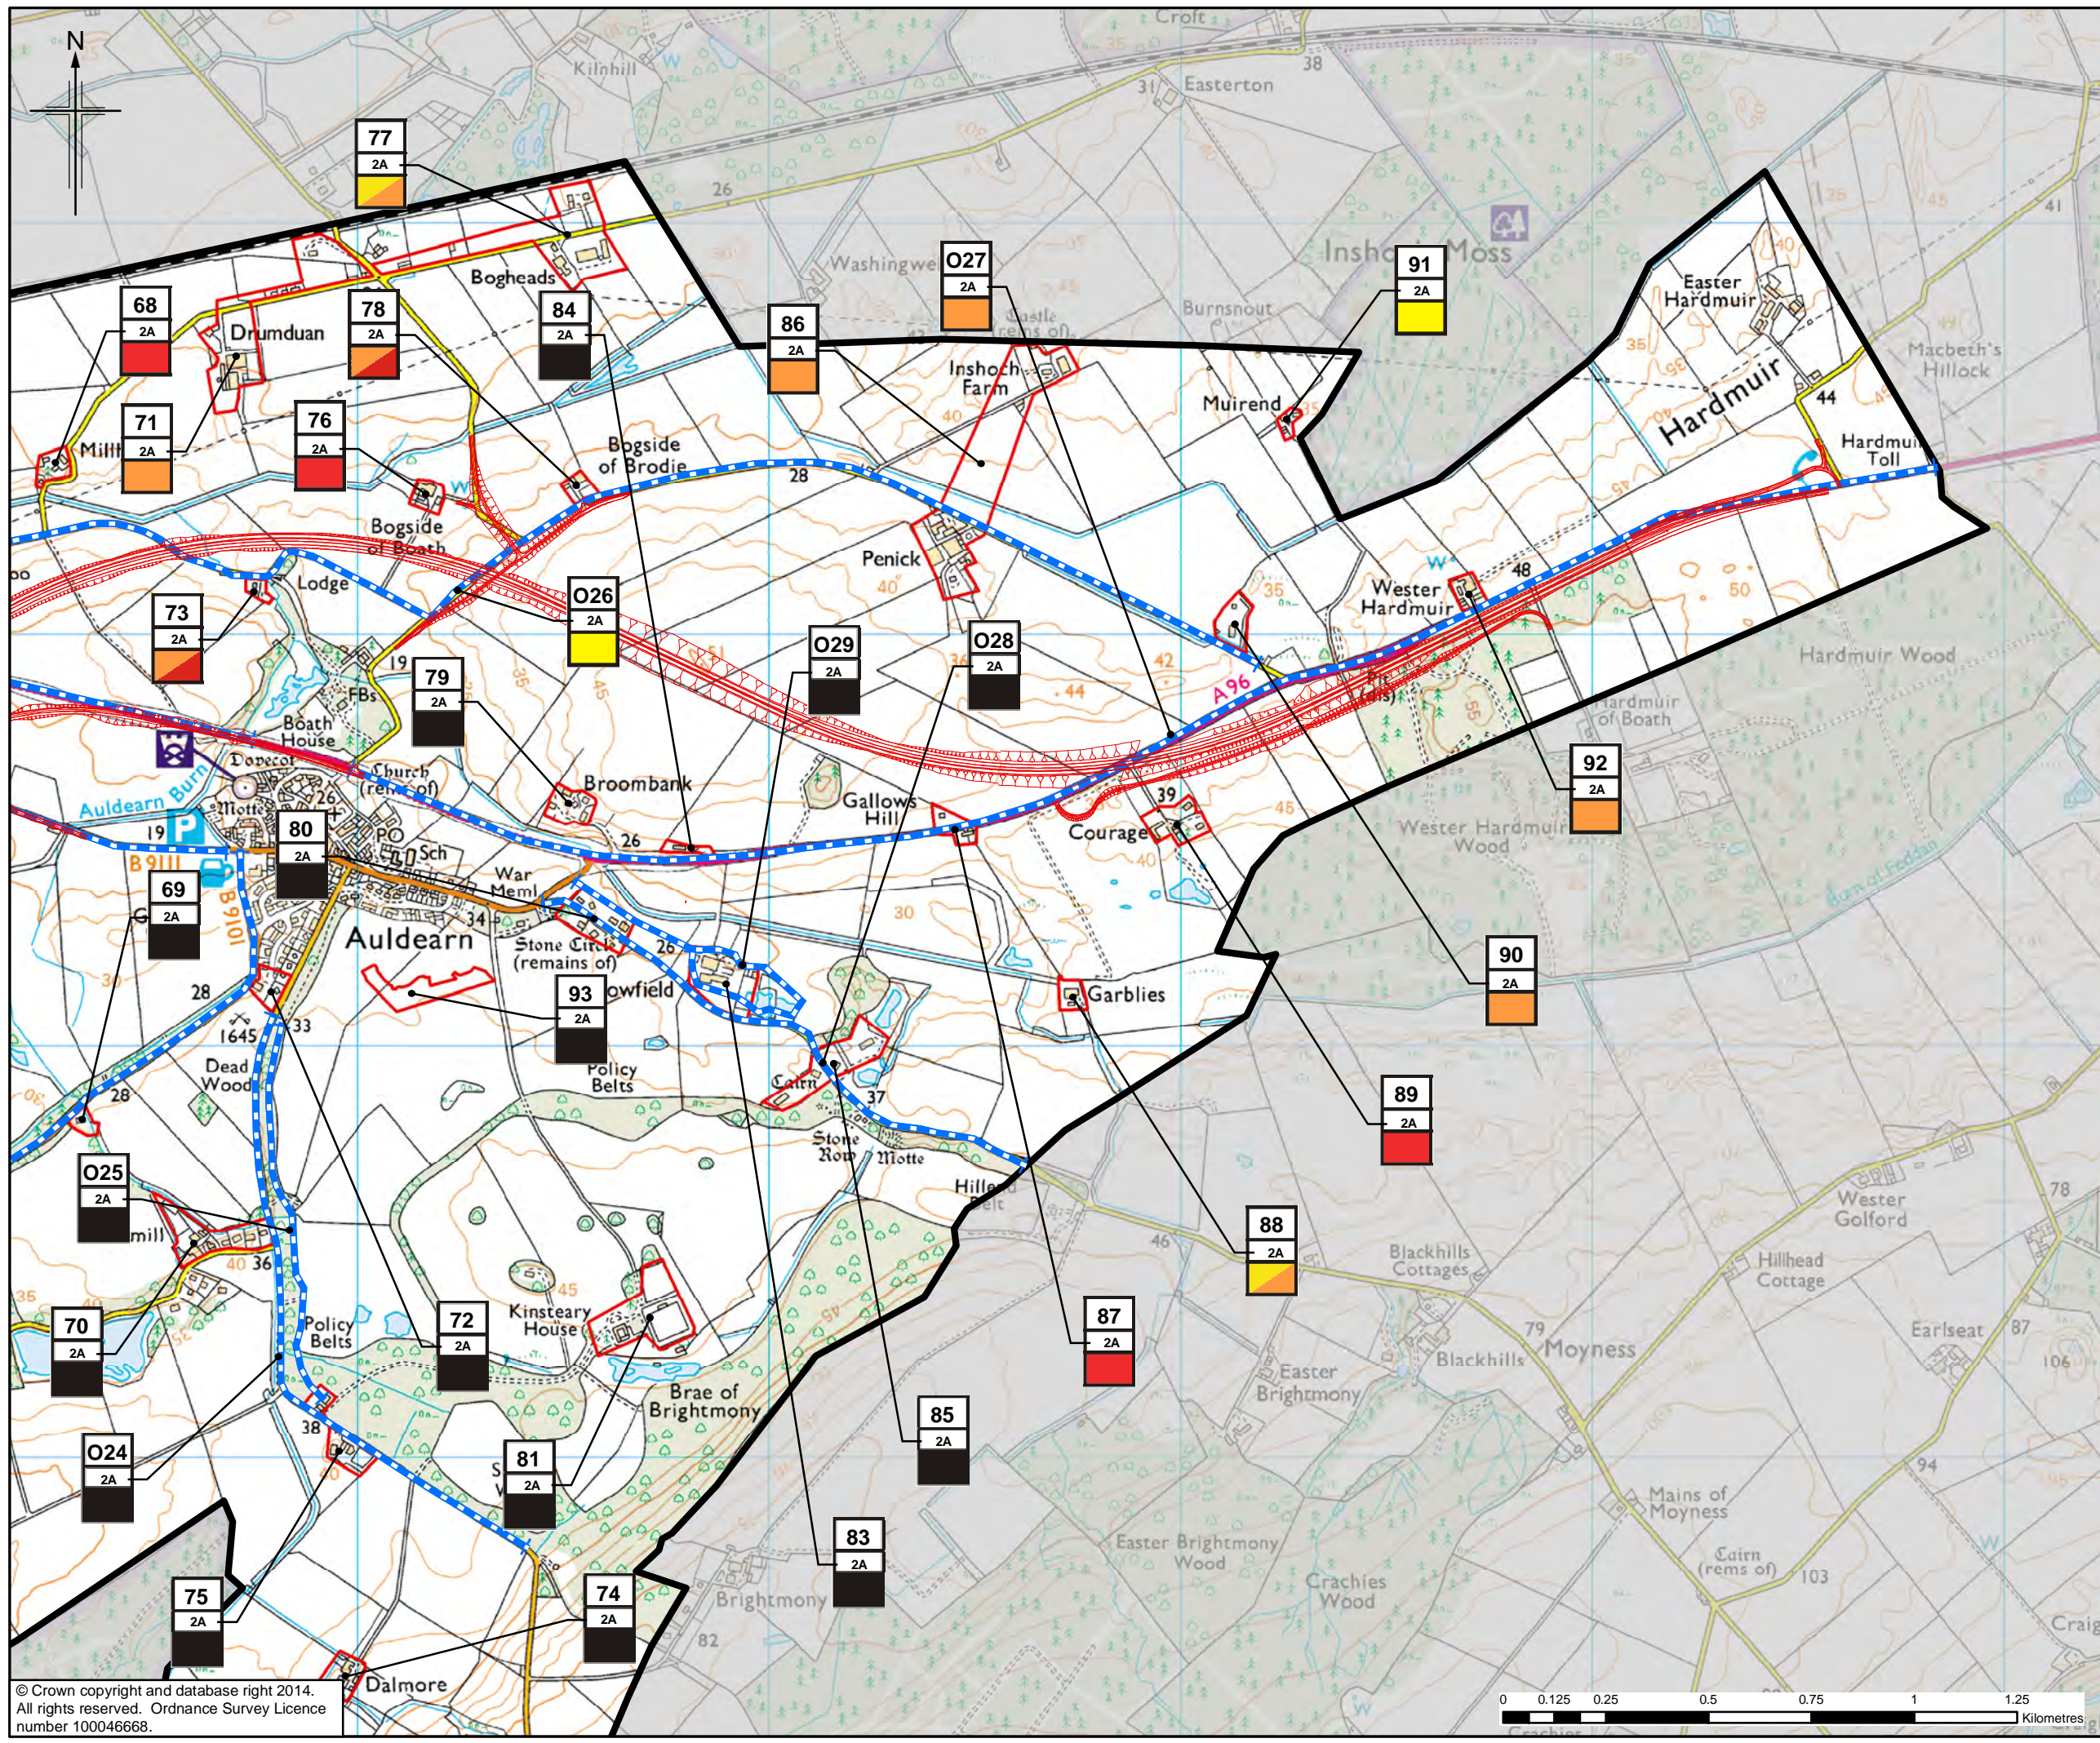

Legend

- Option 2A
- Visual Envelope
- Built Receptors
- Outdoor Receptors

Visual Impact

- Negligible
- Slight
- Moderate
- Substantial

a) Receptor number
 NB. Outdoor Receptors have a prefix 'O'
 b) Option
 c) Impact

1	16/09/2014	DMRB Stage 2 Report	KA	KS	ML	EHB
0	10/07/2014	Initial Issue	KA	KS	ML	GH
Rev.	Rev. Date	Purpose of revision	Orig/Dwn	Checkd	Rev'd	Apprv'd

JACOBS
 95 Bothwell Street, Glasgow, G2 7HX, UK.
 Tel: +44(0)141 204 2511 Fax: +44(0)141 226 3109
www.jacobs.com

Client

 TRANSPORT SCOTLAND
 COMHAR ALBA


Project



A96
 DUALLING
 INVERNESS TO NAIRN
 (Incl. Nairn Bypass)

Drawing title
**DMRB STAGE 2
 VISUAL IMPACT ON
 BUILT AND OUTDOOR RECEPTORS**
OPTION 2A SHEET 4 of 4

Drawing Status	FINAL	DO NOT SCALE
Scale	1:15,000 @ A3	
Jacobs No.	B1557601	
Client No.		
Drawing number	Figure 10.19d	Rev 1

This drawing is not to be used in whole or part other than for the intended purpose and project as defined on this drawing. Refer to the contract for full terms and conditions.

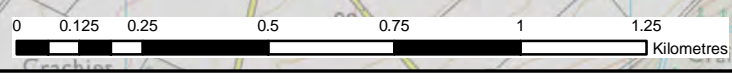

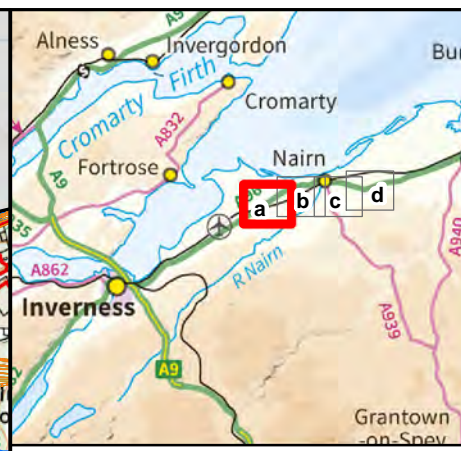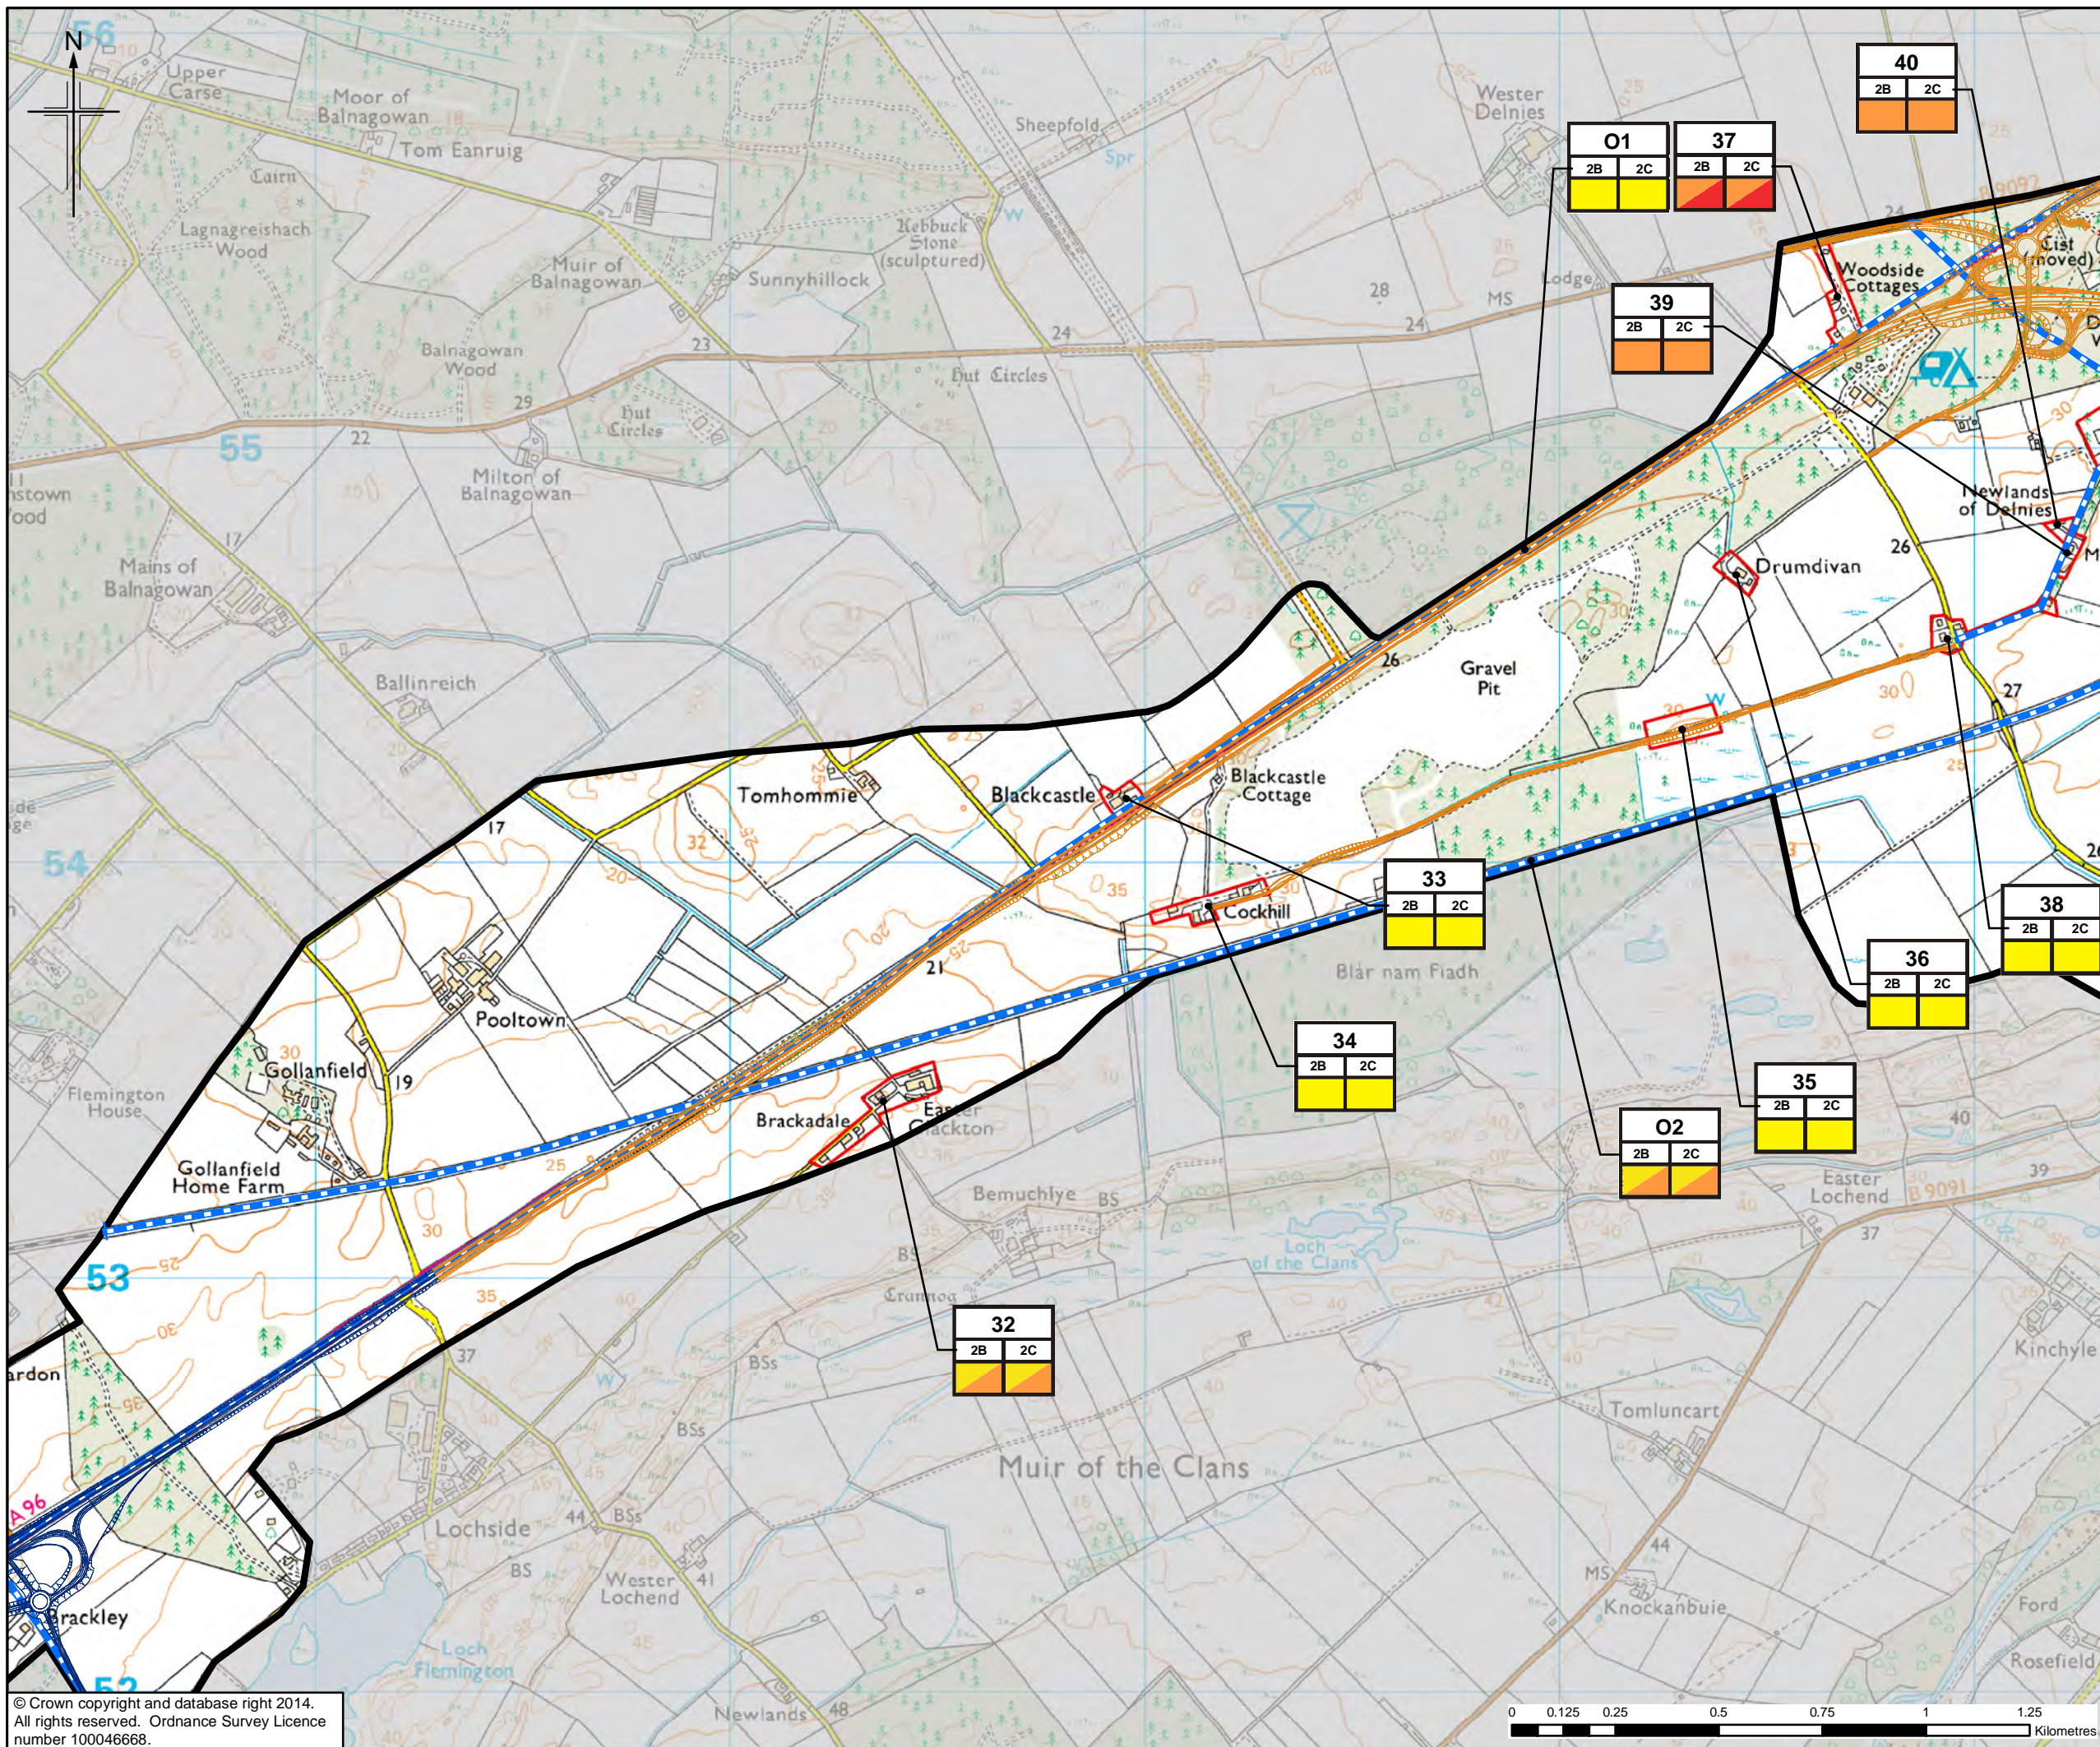

Legend

- Option 2B
- Option 2C *
- Inverness to Gollanfield Options
- Visual Envelope
- Built Receptors
- Outdoor Receptors

Visual Impact

- Negligible
- Slight
- Moderate
- Substantial

a)	a) Receptor number
b)	b) Option
c)	c) Impact

NB. Outdoor Receptors have a prefix 'O'

* For this route, only the variation to Option 2B has been shown. Where no variation is shown, Option 2C is as Option 2B.

1	01/09/2014	DMRB Stage 2 Report	KA	KS	ML	EHB
0	10/07/2014	Initial Issue	KA	KS	ML	GH
Rev.	Rev. Date	Purpose of revision	OngDwn	Checkd	Rev'd	Apprv'd

JACOBS
95 Bothwell Street, Glasgow, G2 7HX, UK.
Tel: +44(0)141 204 2511 Fax: +44(0)141 226 3109
www.jacobs.com


Client
TRANSPORT SCOTLAND
COMHAR ALBA



Project
A95 DUALLING
INVERNESS TO NAIRN
(Incl. Nairn Bypass)

Drawing title
DMRB STAGE 2 VISUAL IMPACT ON BUILT AND OUTDOOR RECEPTORS
OPTION 2B AND 2C SHEET 1 of 4

Drawing Status	FINAL
Scale	1:15,000 @ A3 DO NOT SCALE
Jacobs No.	B1557601
Client No.	
Drawing number	Figure 10.20a
Rev	1

This drawing is not to be used in whole or part other than for the intended purpose and project as defined on this drawing. Refer to the contract for full terms and conditions.

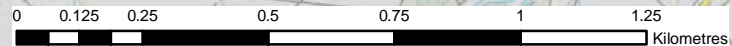

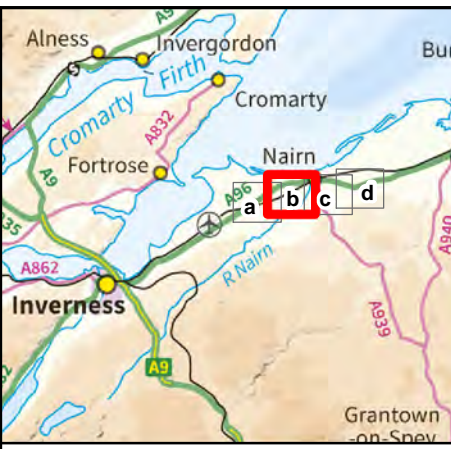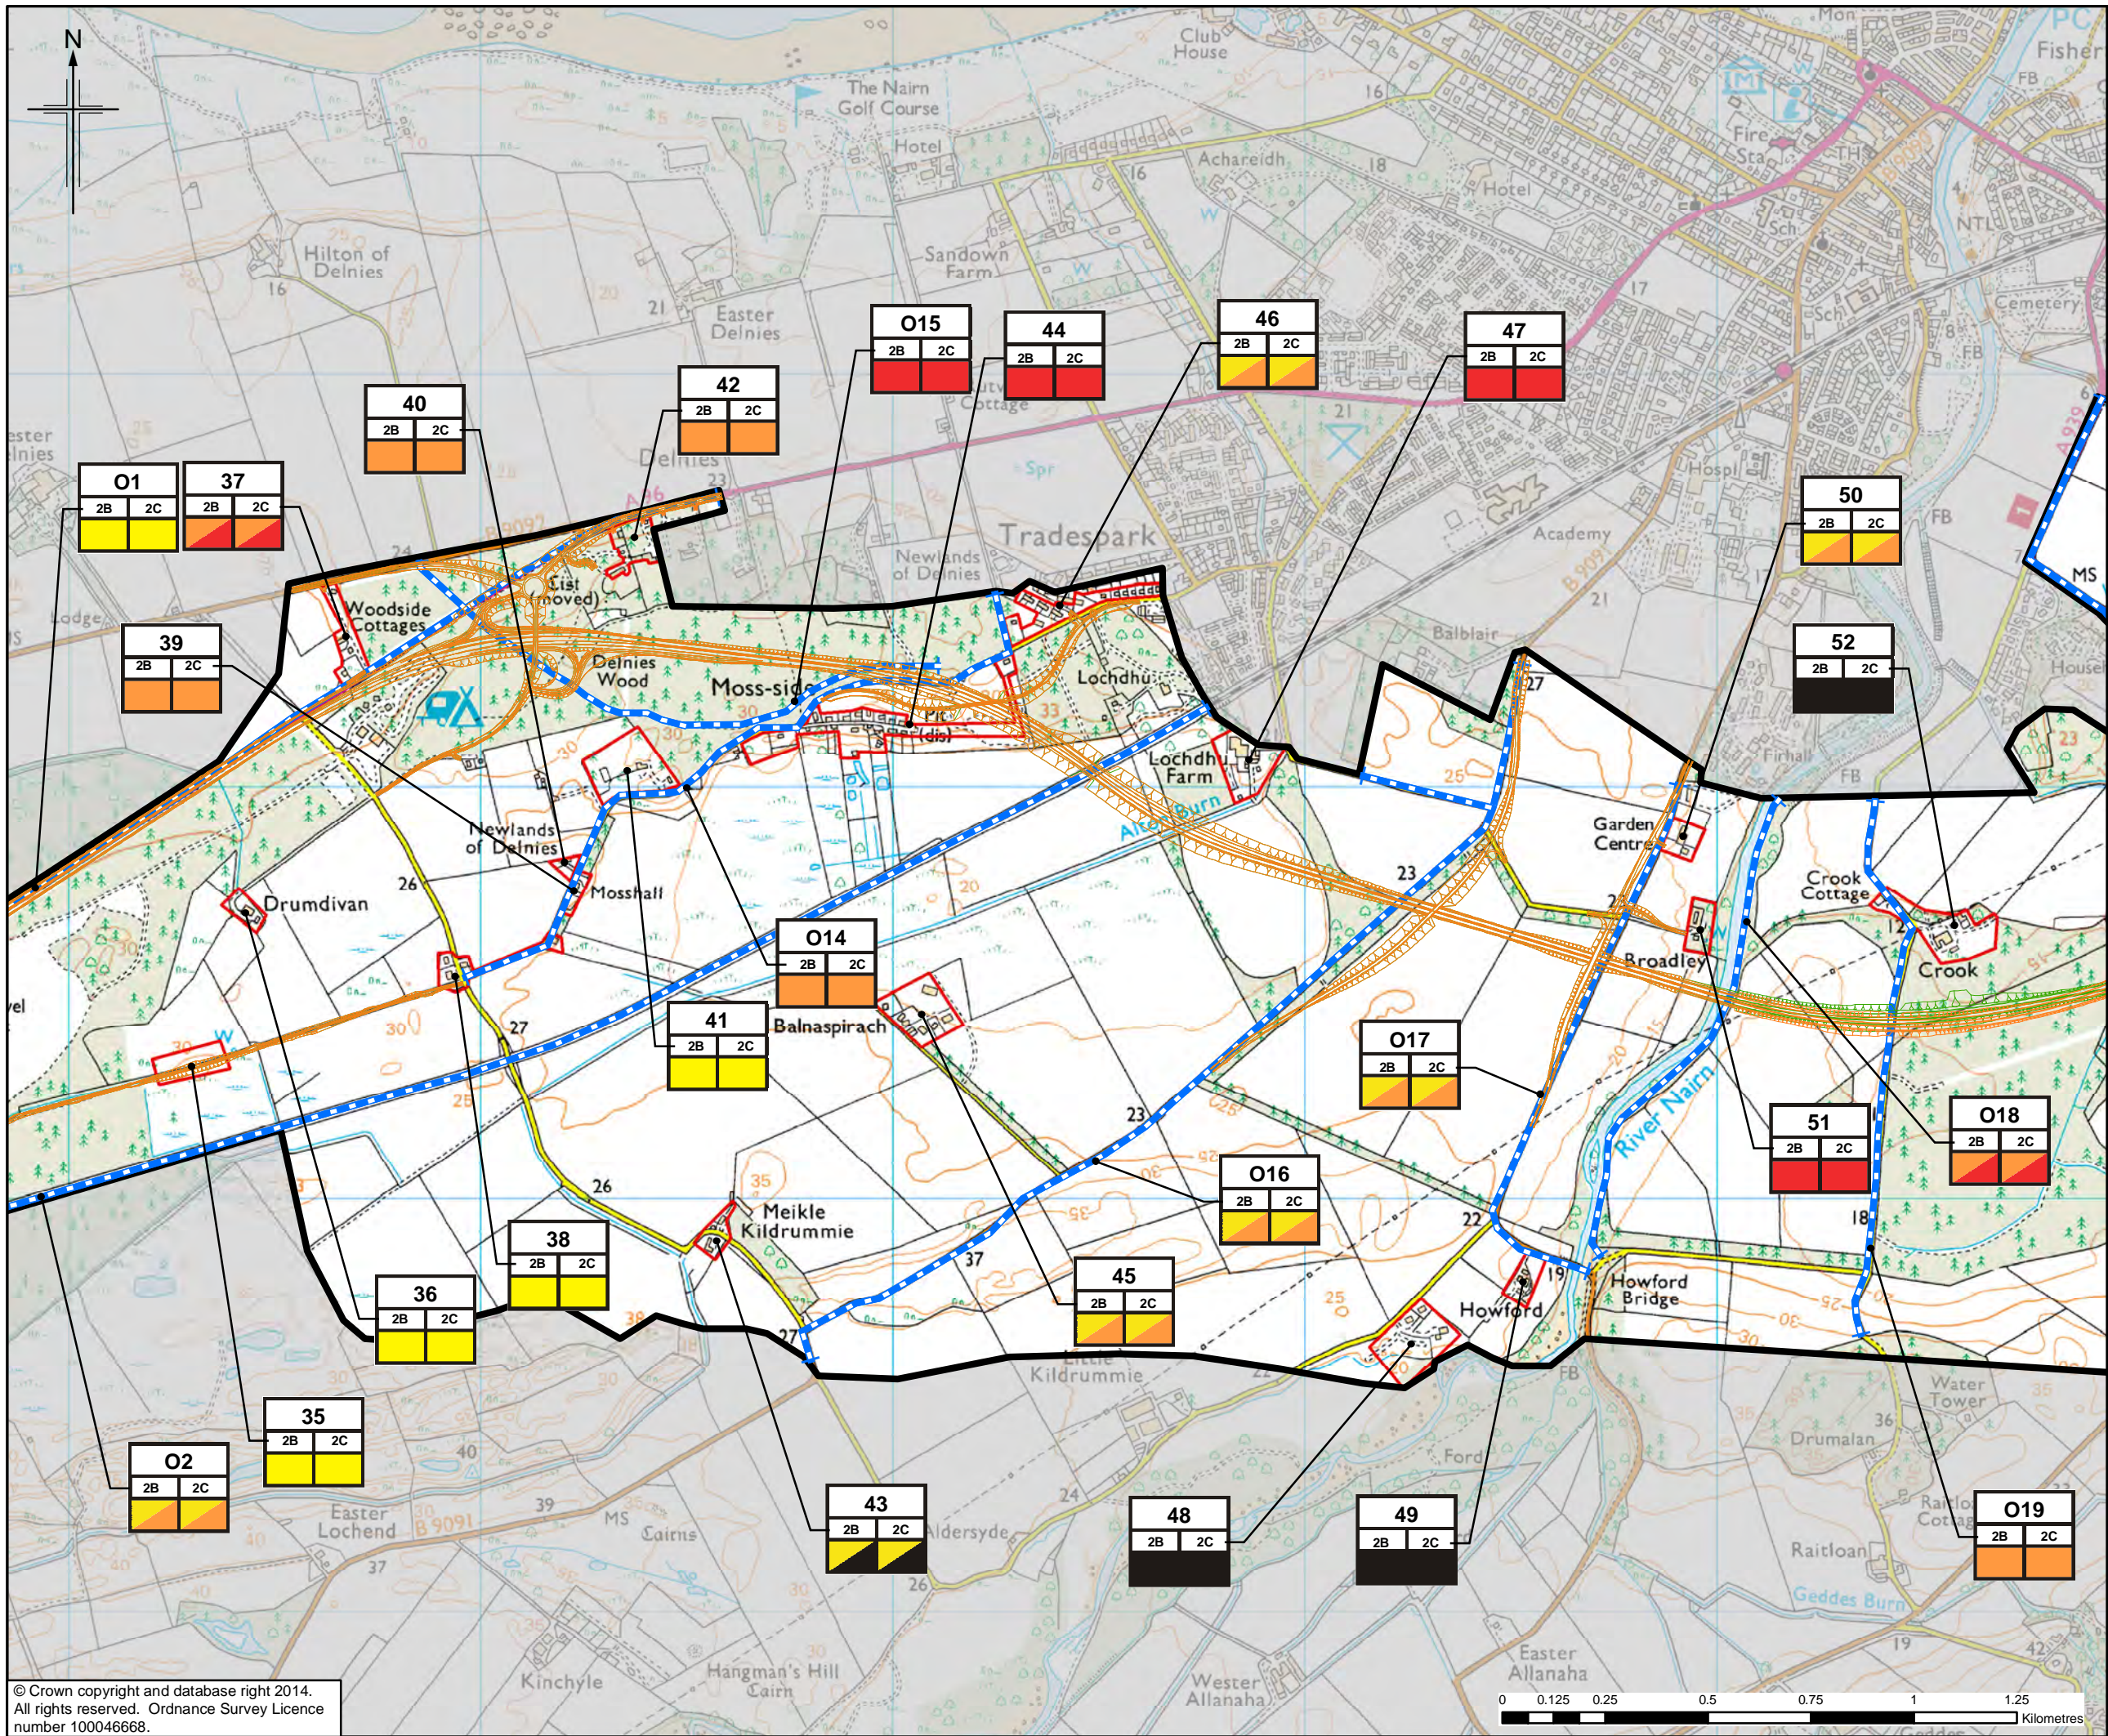

Legend

- Option 2B
- Option 2C *
- Visual Envelope
- Built Receptors
- Outdoor Receptors

Visual Impact

- Negligible
- Slight
- Moderate
- Substantial

a) Receptor number
 NB. Outdoor Receptors have a prefix 'O'
 b) Option
 c) Impact

* For this route, only the variation to Option 2B has been shown. Where no variation is shown, Option 2C is as Option 2B.

1	01/09/2014	DMRB Stage 2 Report	KA	KS	ML	EHB
0	10/07/2014	Initial Issue	KA	KS	ML	GH
Rev.	Rev. Date	Purpose of revision	OngDwn	Checked	Rev'd	Apprv'd

JACOBS
 95 Bothwell Street, Glasgow, G2 7HX, UK.
 Tel: +44(0)141 204 2511 Fax: +44(0)141 226 3109
 www.jacobs.com

Client

 TRANSPORT SCOTLAND
 COMHAR ALBA


Project


A95 DUALLING
 INVERNESS TO NAIRN
 (Incl. Nairn Bypass)

Drawing title
DMRB STAGE 2 VISUAL IMPACT ON BUILT AND OUTDOOR RECEPTORS
OPTION 2B AND 2C SHEET 2 of 4

Drawing Status: FINAL
 Scale: 1:15,000 @ A3 DO NOT SCALE
 Jacobs No.: B1557601
 Client No.:
 Drawing number: **Figure 10.20b** Rev 1

This drawing is not to be used in whole or part other than for the intended purpose and project as defined on this drawing. Refer to the contract for full terms and conditions.

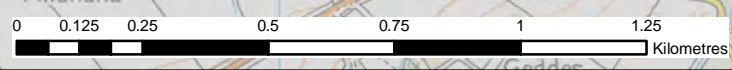

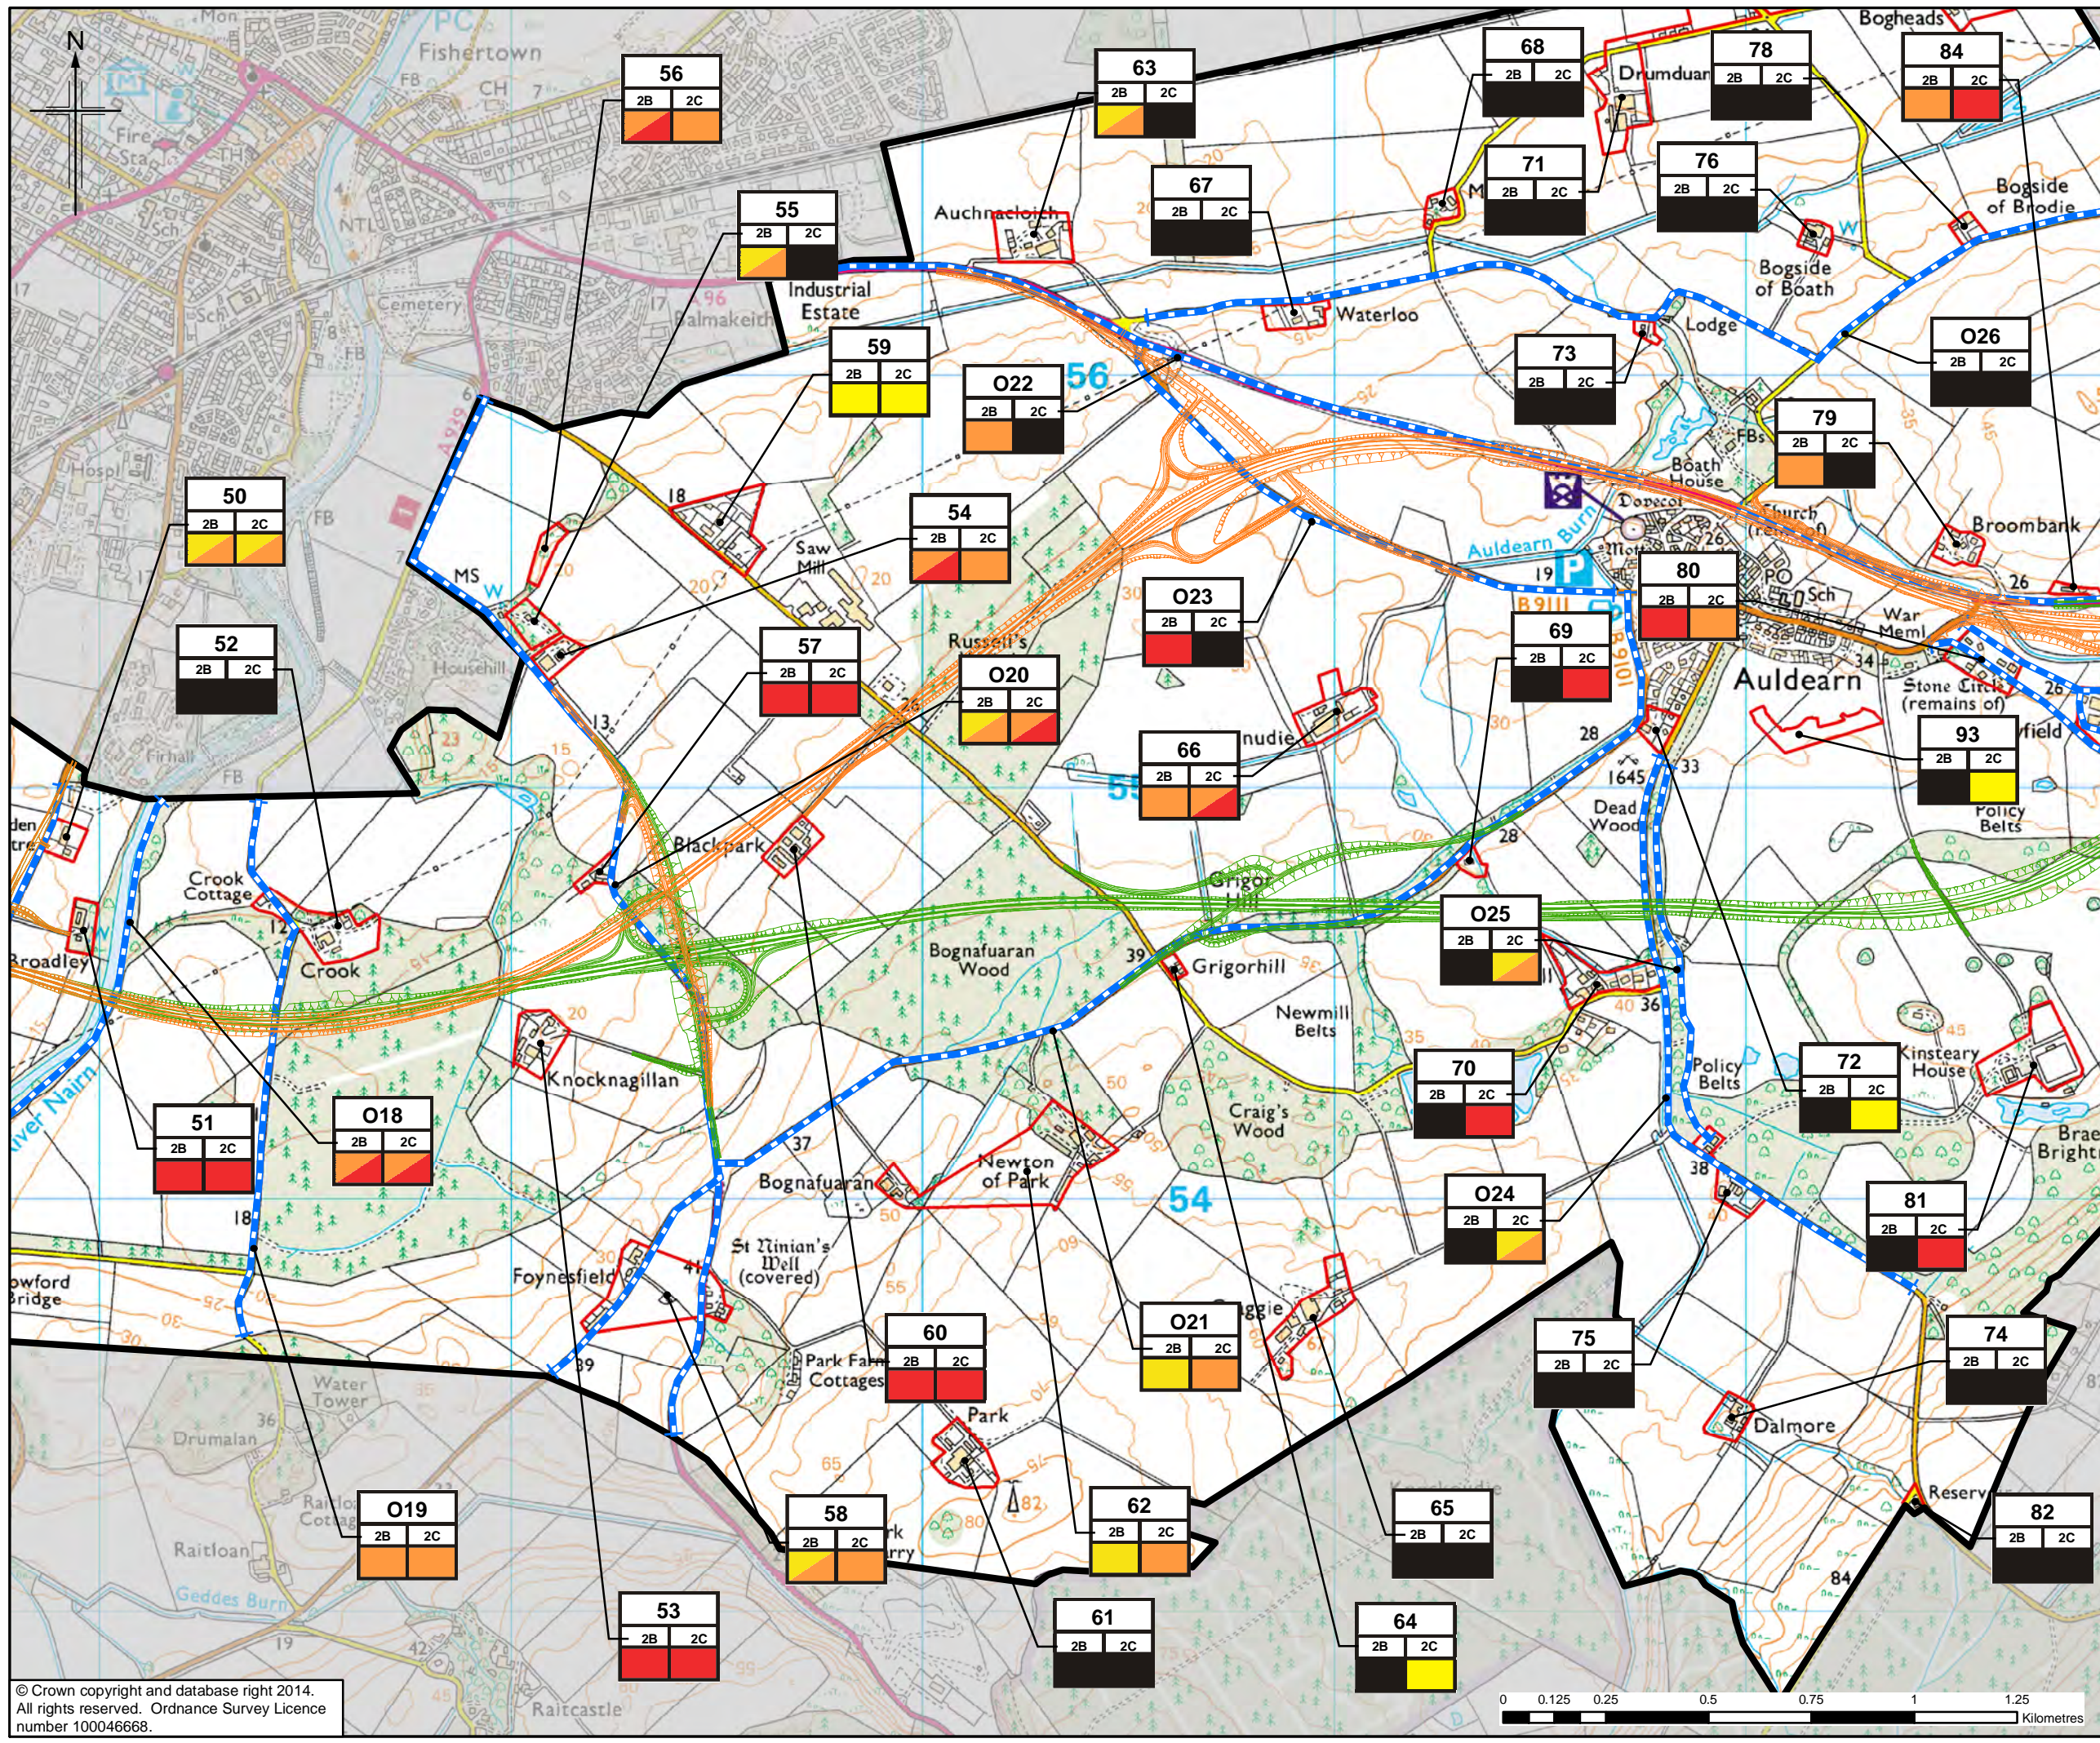

Legend

- Option 2B
- Option 2C *
- Visual Envelope
- Built Receptors
- Outdoor Receptors

Visual Impact

- Negligible
- Slight
- Moderate
- Substantial

a) Receptor number
 NB. Outdoor Receptors have a prefix 'O'
 b) Option
 c) Impact

* For this route, only the variation to Option 2B has been shown. Where no variation is shown, Option 2C is as Option 2B.

1	01/09/2014	DMRB Stage 2 Report	KA	KS	ML	EHB
0	10/07/2014	Initial Issue	KA	KS	ML	GH
Rev.	Rev. Date	Purpose of revision	OngDwn	Checked	Rev'd	Apprv'd

JACOBS
 95 Botwell Street, Glasgow, G2 7HX, UK.
 Tel: +44(0)141 204 2511 Fax: +44(0)141 226 3109
www.jacobs.com


TRANSPORT SCOTLAND
 COMHAR ALBA


AS2 DUALLING
 INVERNESS TO NAIRN
 (Incl. Nairn Bypass)

DMRB STAGE 2 VISUAL IMPACT ON BUILT AND OUTDOOR RECEPTORS
OPTION 2B AND 2C SHEET 3 of 4

Drawing Status: FINAL
 Scale: 1:15,000 @ A3 DO NOT SCALE
 Jacobs No. B1557601
 Client No.
 Drawing number **Figure 10.20c** Rev 1

This drawing is not to be used in whole or part other than for the intended purpose and project as defined on this drawing. Refer to the contract for full terms and conditions.

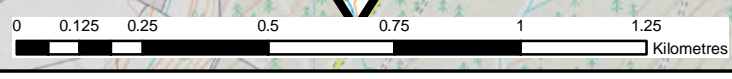

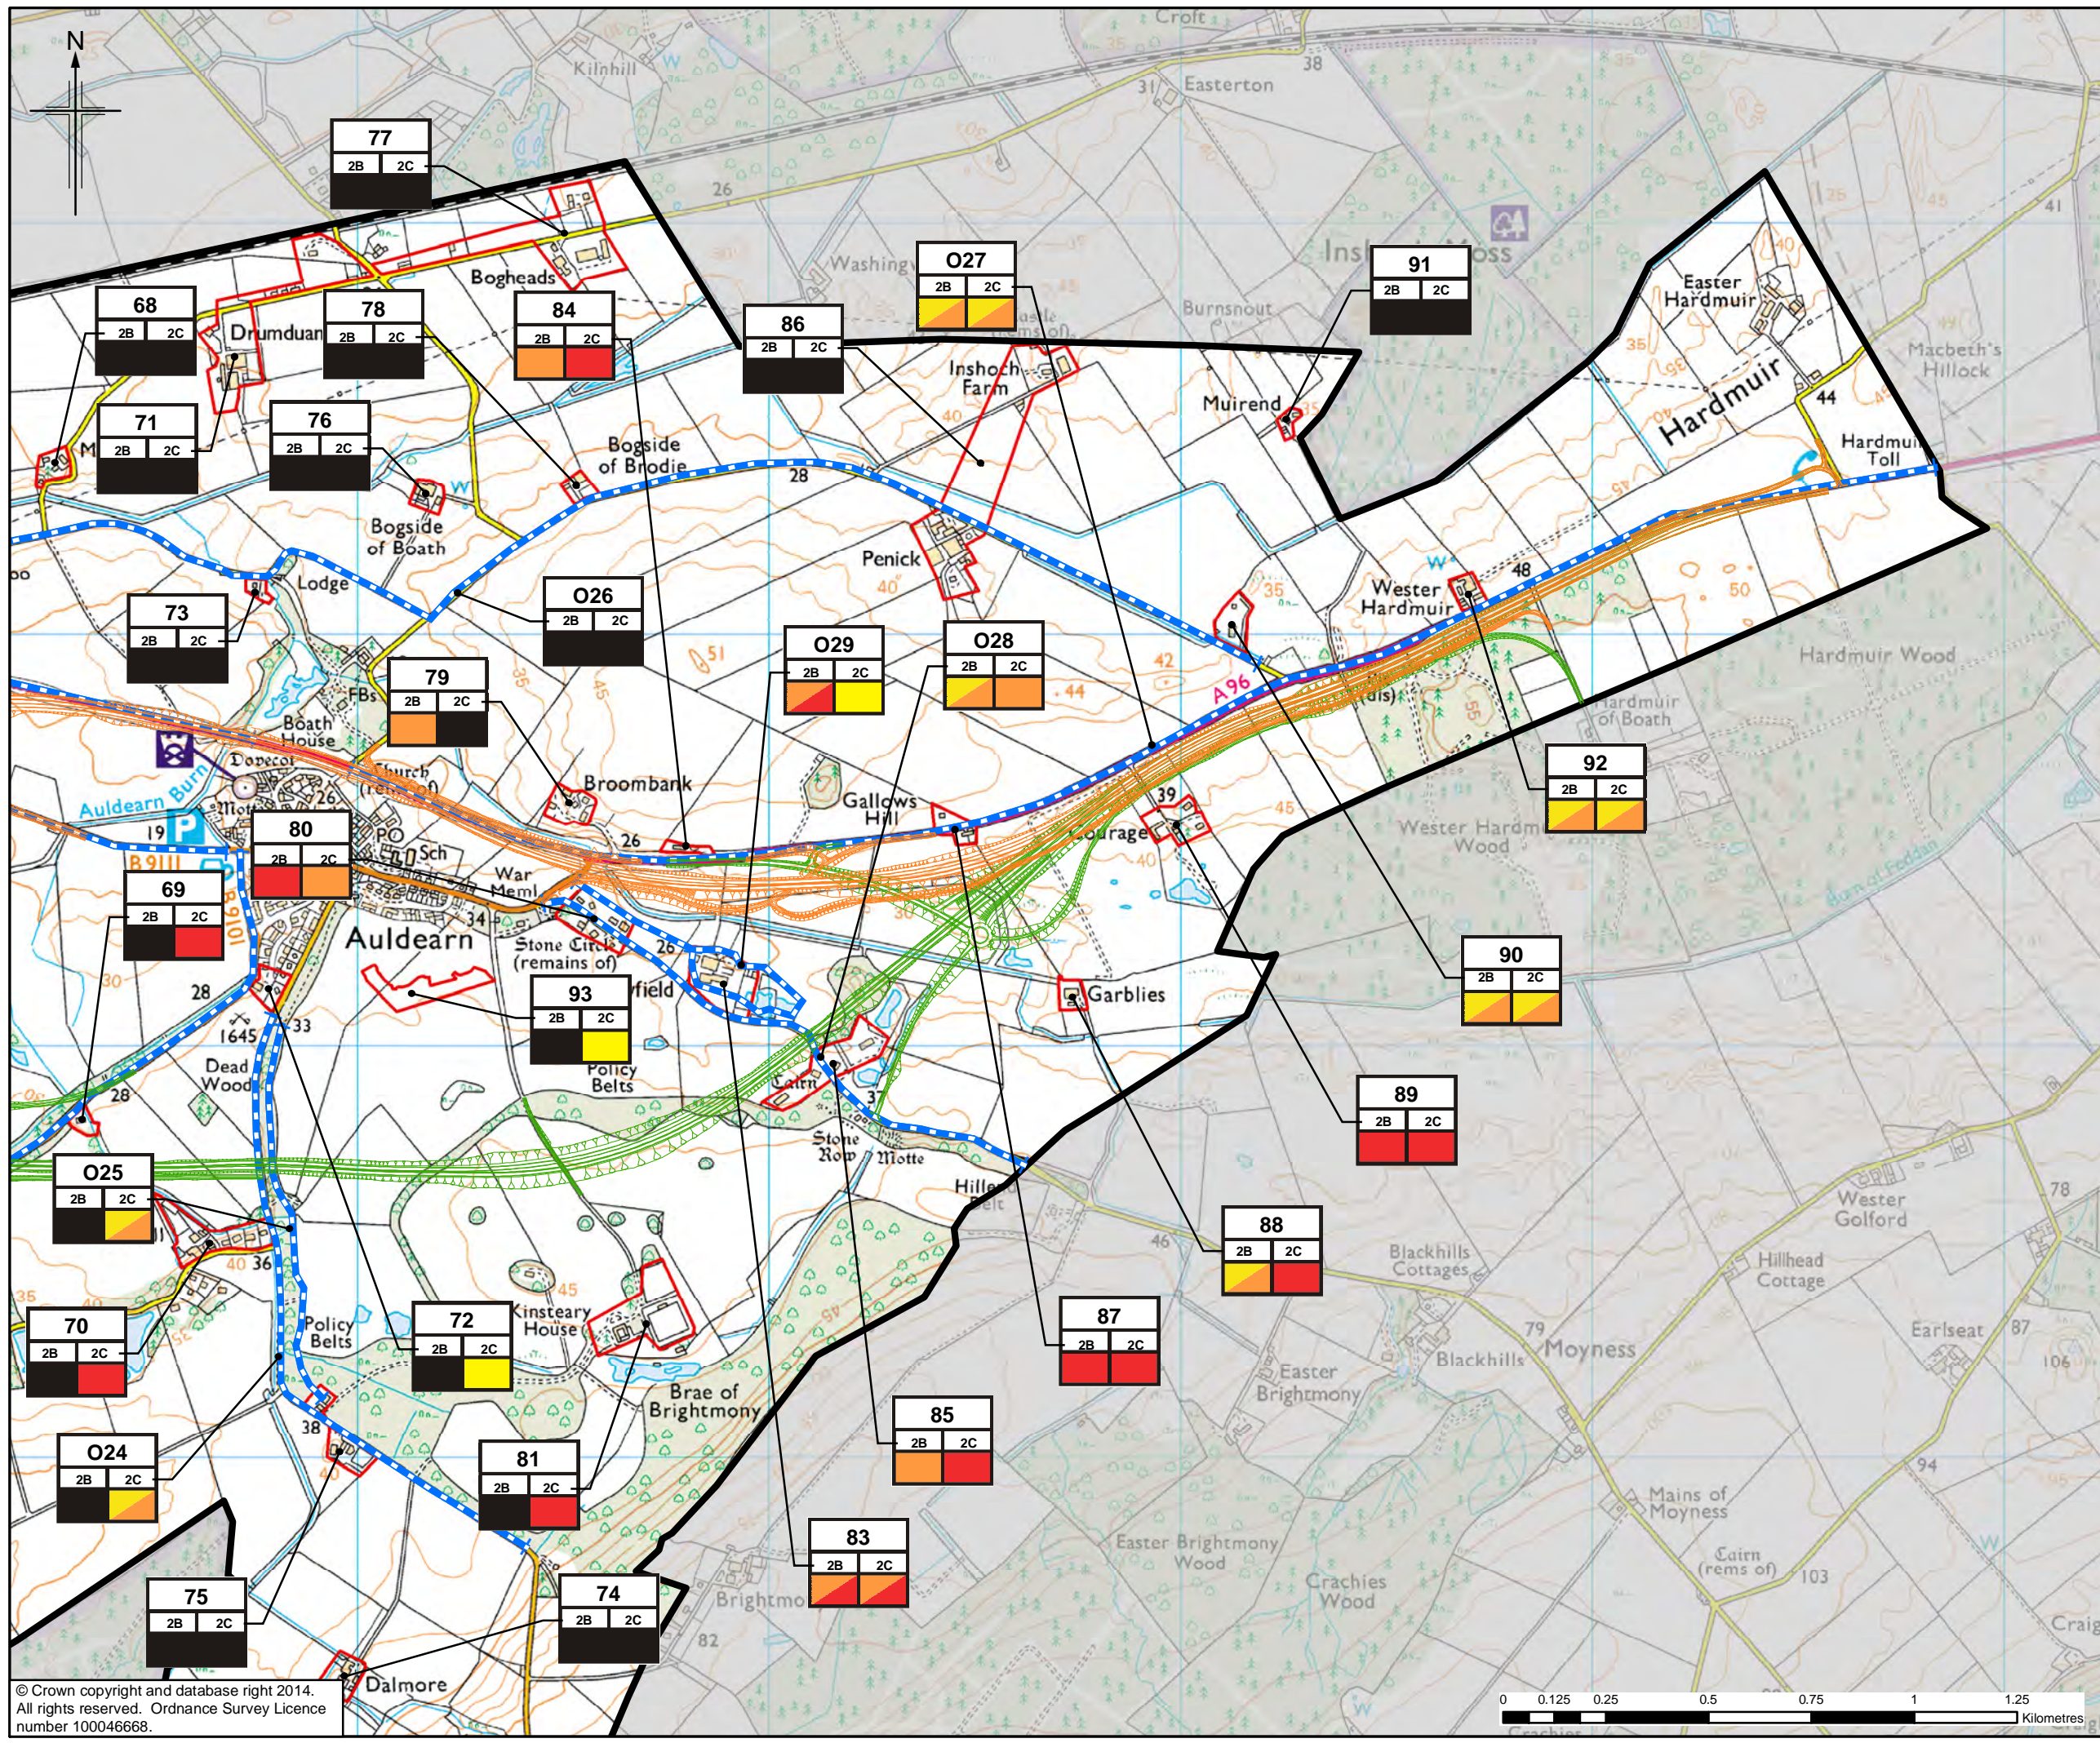

Legend

- Option 2B
- Option 2C *
- Visual Envelope
- Built Receptors
- Outdoor Receptors

Visual Impact

- Negligible
- Slight
- Moderate
- Substantial

a) Receptor number
 NB. Outdoor Receptors have a prefix 'O'
 b) Option
 c) Impact

* For this route, only the variation to Option 2B has been shown. Where no variation is shown, Option 2C is as Option 2B.

1	01/09/2014	DMRB Stage 2 Report	KA	KS	ML	EHB
0	10/07/2014	Initial Issue	KA	KS	ML	GH
Rev.	Rev. Date	Purpose of revision	Orig/Dwn	Checkd	Rev'd	Apprv'd

JACOBS
 95 Bothwell Street, Glasgow, G2 7HX, UK.
 Tel: +44(0)141 204 2511 Fax: +44(0)141 226 3109
 www.jacobs.com

Client

 TRANSPORT SCOTLAND
 COMHAR ALBA


Project



A95
 DUALLING
 INVERNESS TO NAIRN
 (Incl. Nairn Bypass)

Drawing title
**DMRB STAGE 2
 VISUAL IMPACT ON
 BUILT AND OUTDOOR RECEPTORS
 OPTION 2B AND 2C** SHEET 4 of 4

Drawing Status	FINAL	
Scale	1:15,000 @ A3	DO NOT SCALE
Jacobs No.	B1557601	
Client No.		
Drawing number	Figure 10.20d	Rev 1

This drawing is not to be used in whole or part other than for the intended purpose and project as defined on this drawing. Refer to the contract for full terms and conditions.

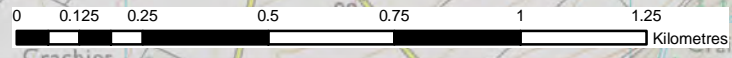

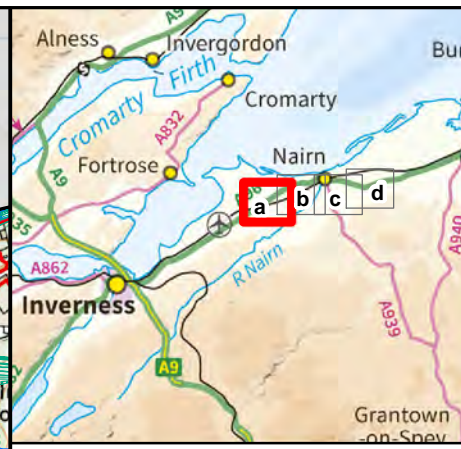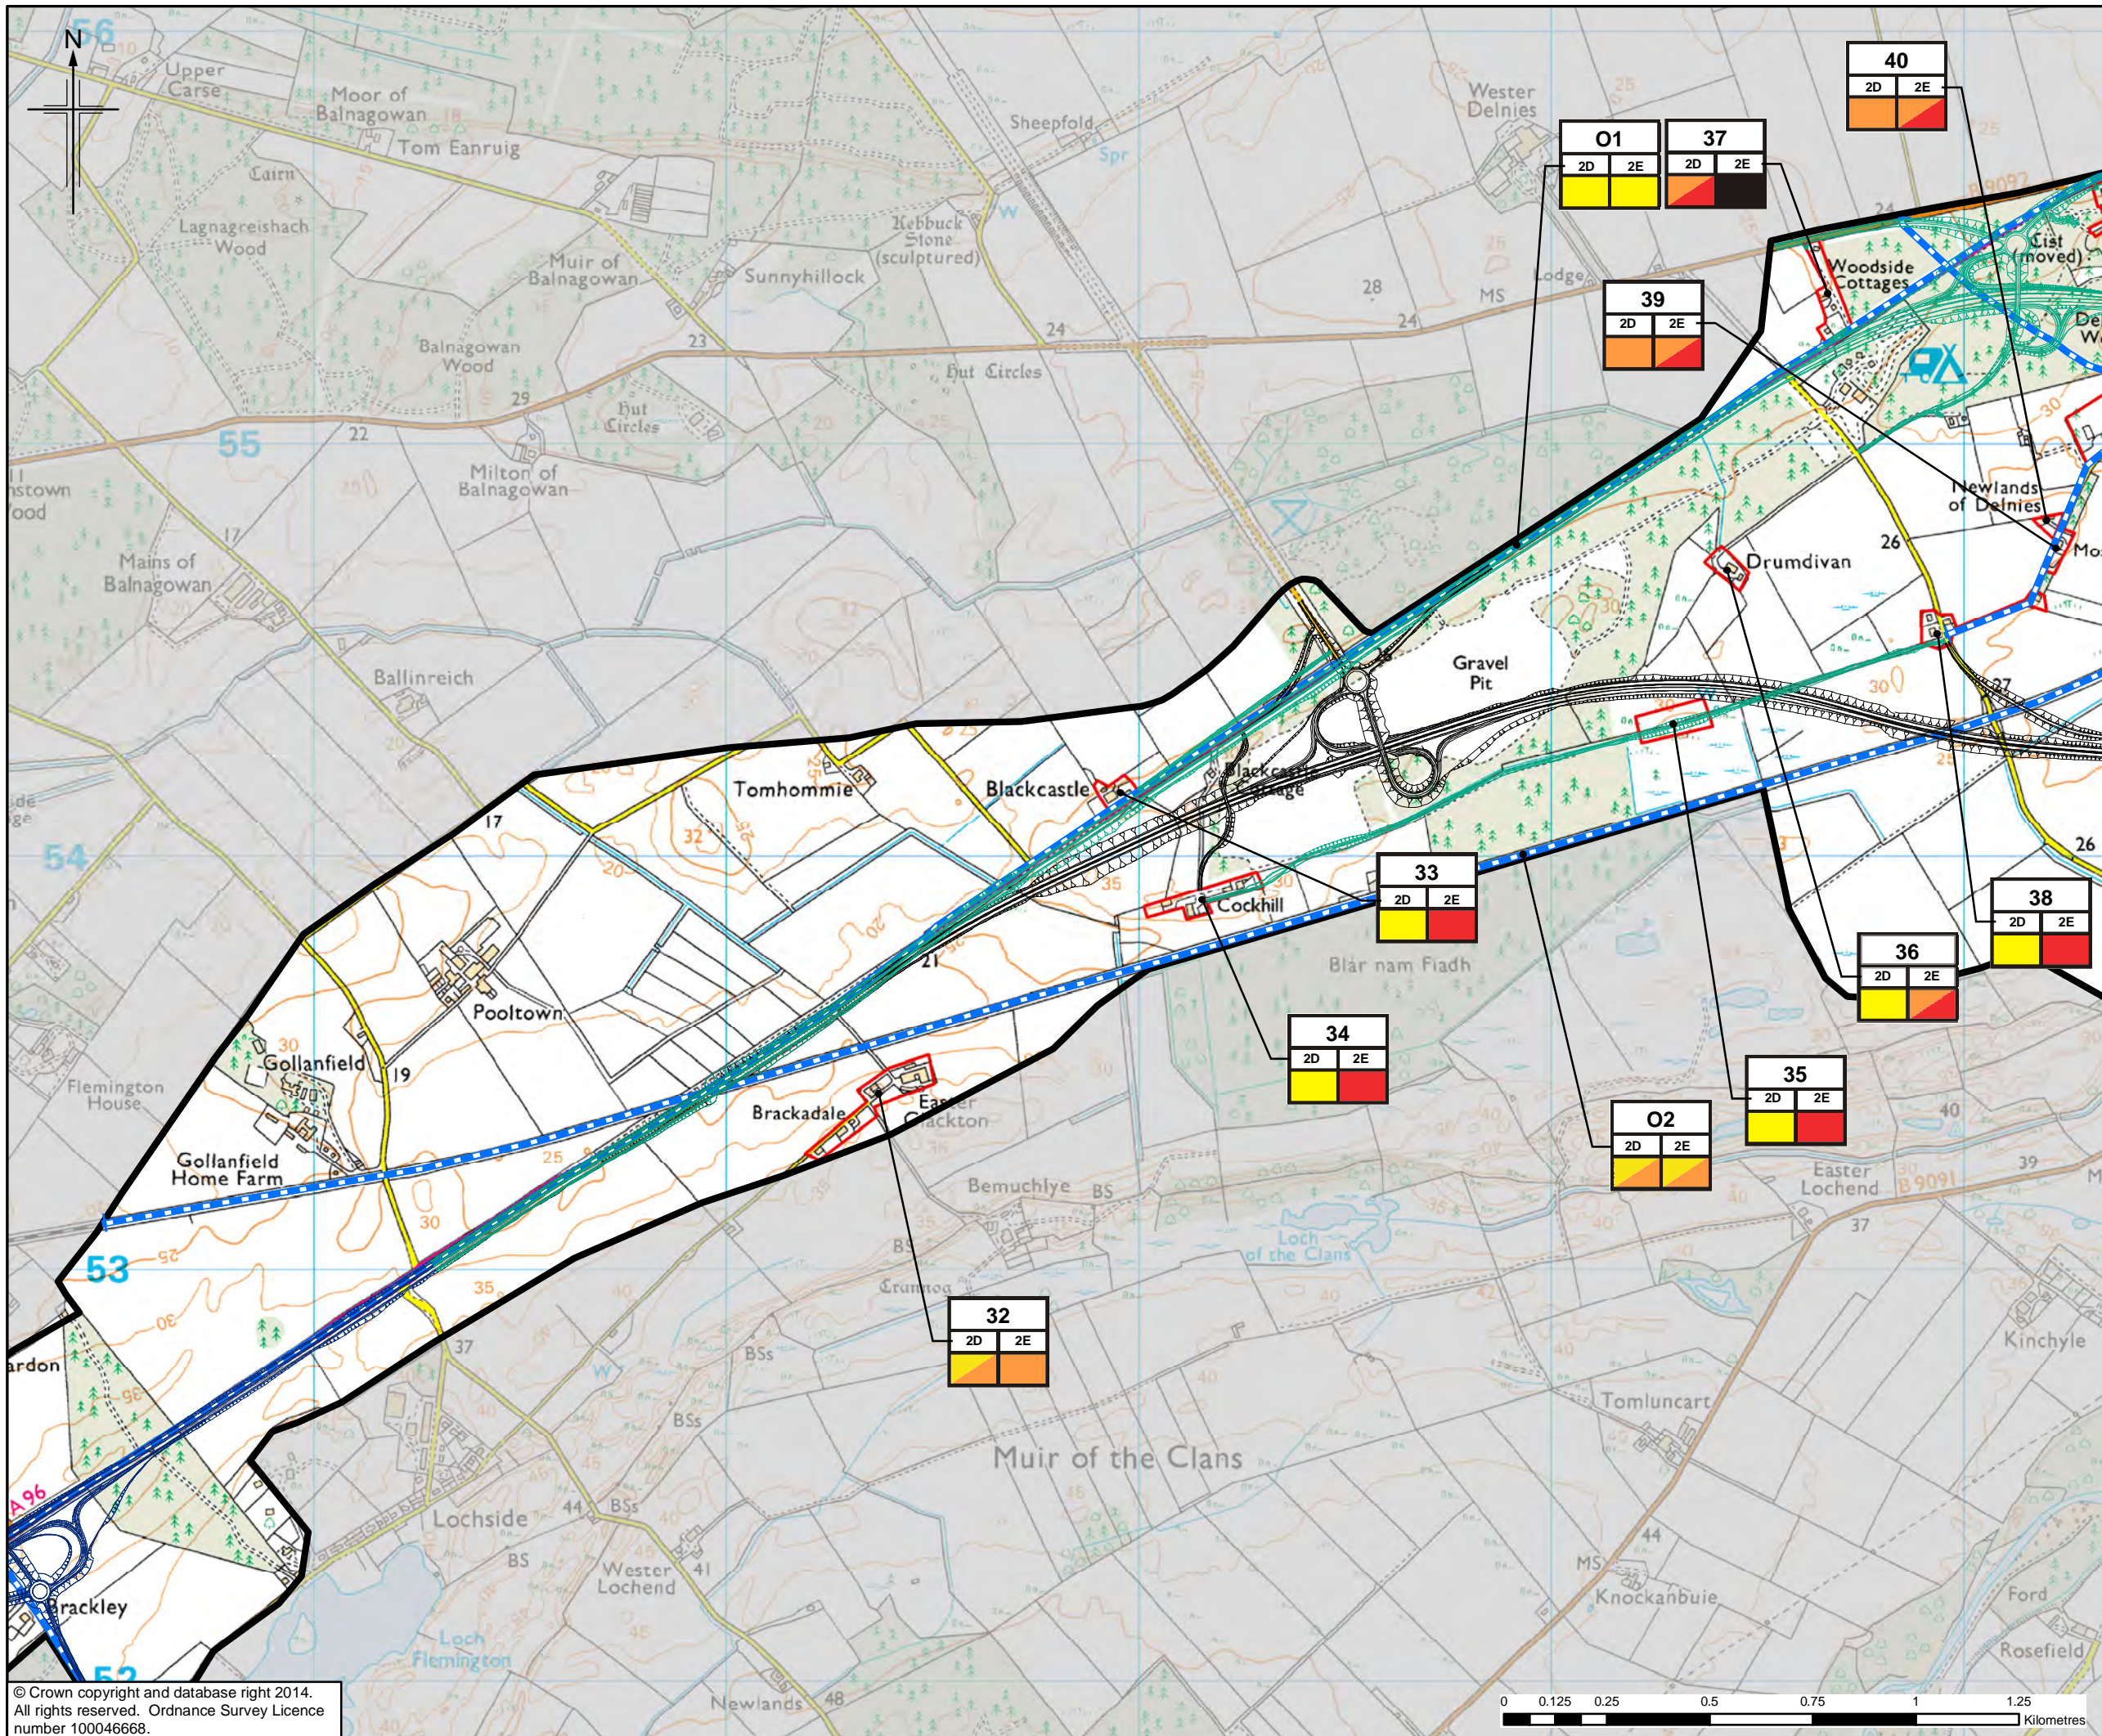

Legend

- Option 2D
- Option 2E *
- Inverness to Gollanfield Options
- Visual Envelope
- Built Receptors
- Outdoor Receptors

Visual Impact

- Negligible
- Slight
- Moderate
- Substantial

a) Receptor number
 NB. Outdoor Receptors have a prefix 'O'
 b) Option
 c) Impact

* For this route, only the variation to Option 2D has been shown. Where no variation is shown, Option 2E is as Option 2D.

Rev.	Rev. Date	Purpose of revision	OngrDwn	Checked	Rev'd	Apprv'd
1	01/09/2014	DMRB Stage 2 Report	KA	KS	ML	EHB
0	10/07/2014	Initial Issue	KA	KS	ML	GH

JACOBS
 95 Bothwell Street, Glasgow, G2 7HX, UK.
 Tel: +44(0)141 204 2511 Fax: +44(0)141 226 3109
www.jacobs.com

Client

 TRANSPORT SCOTLAND
 COMHAR ALBA


Project



A95
 DUALLING
 INVERNESS TO NAIRN
 (Incl. Nairn Bypass)

Drawing title
**DMRB STAGE 2
 VISUAL IMPACT ON
 BUILT AND OUTDOOR RECEPTORS
 OPTION 2D AND 2E** SHEET 1 of 4

Drawing Status	FINAL
Scale	1:15,000 @ A3 DO NOT SCALE
Jacobs No.	B1557601
Client No.	
Drawing number	Figure 10.21a
Rev	1

This drawing is not to be used in whole or part other than for the intended purpose and project as defined on this drawing. Refer to the contract for full terms and conditions.

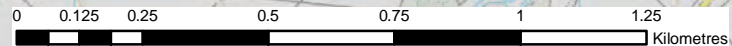

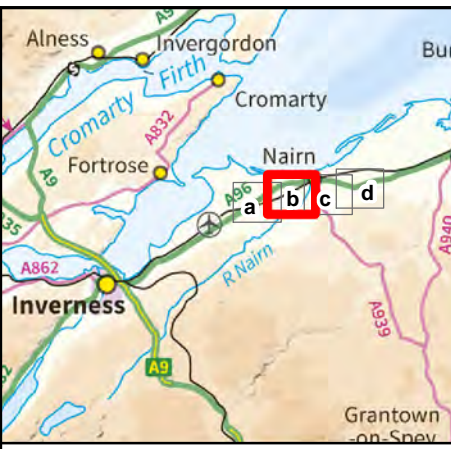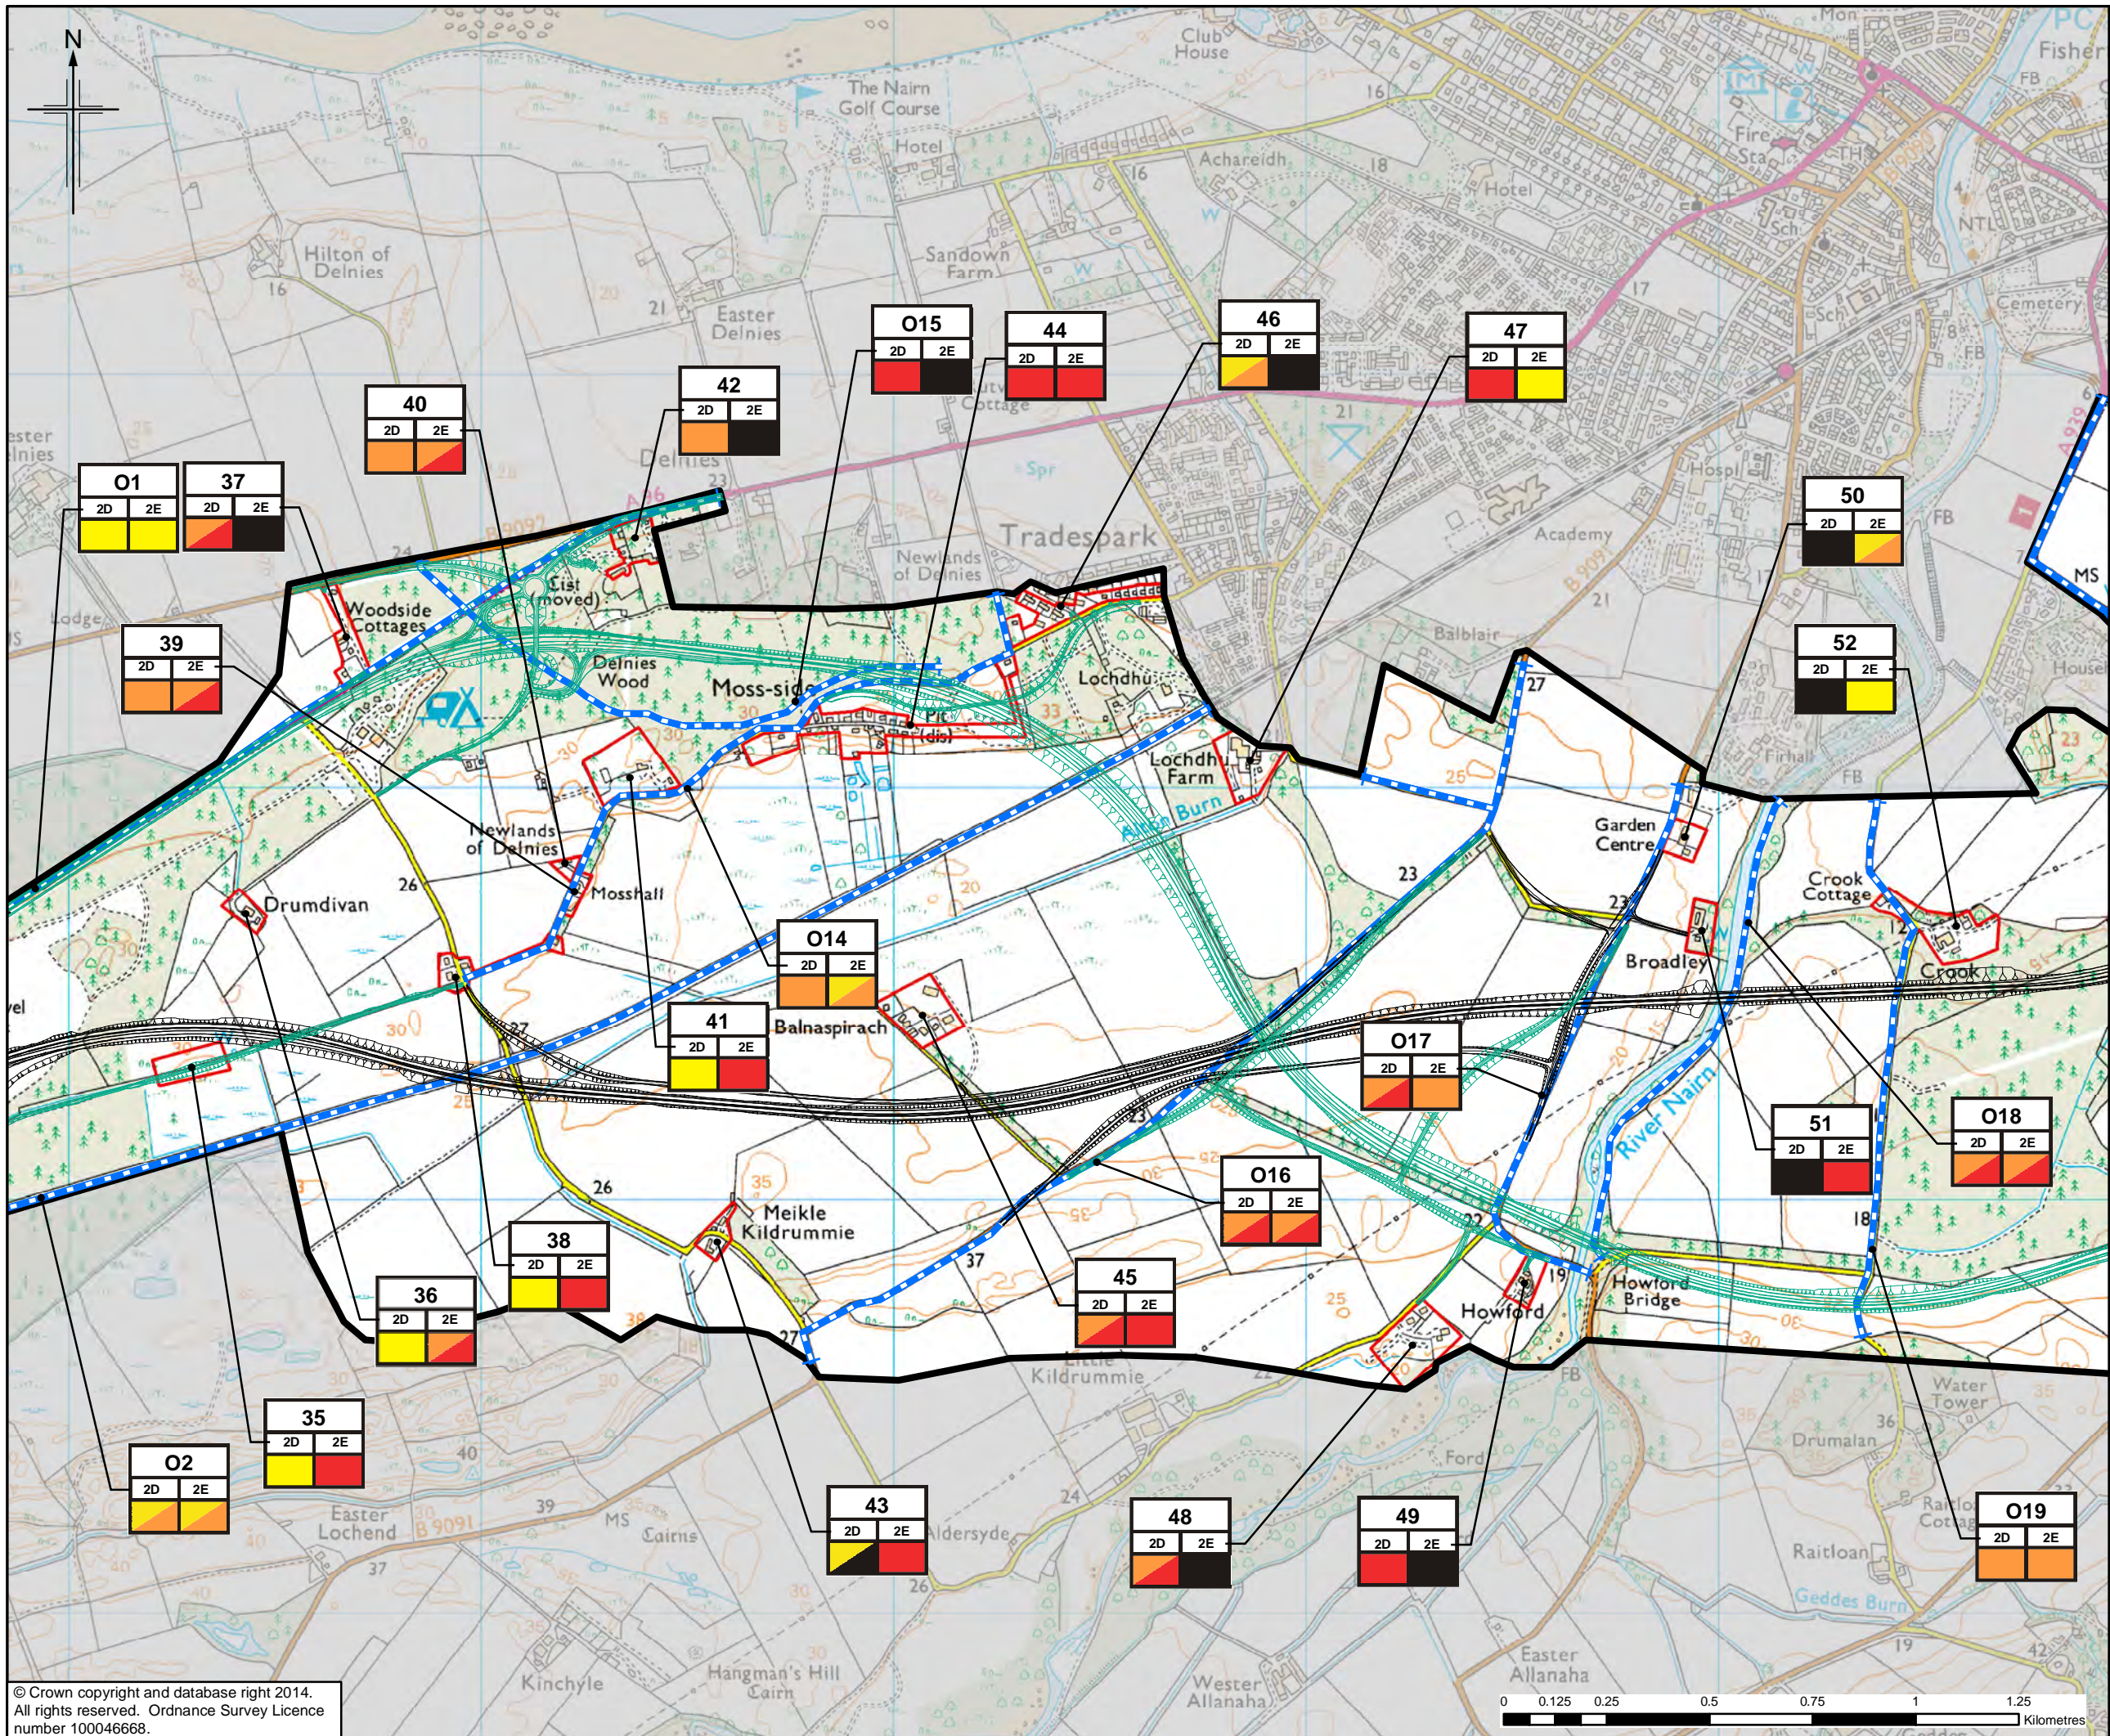

Legend

- Option 2D
- Option 2E *
- Visual Envelope
- Built Receptors
- Outdoor Receptors

Visual Impact

- Negligible
- Slight
- Moderate
- Substantial

a) Receptor number
 NB. Outdoor Receptors have a prefix 'O'
 b) Option
 c) Impact

* For this route, only the variation to Option 2D has been shown. Where no variation is shown, Option 2E is as Option 2D.

1	01/09/2014	DMRB Stage 2 Report	KA	KS	ML	EHB
0	10/07/2014	Initial Issue	KA	KS	ML	GH
Rev.	Rev. Date	Purpose of revision	OngDwn	Checked	Rev'd	Apprv'd

JACOBS
 95 Bothwell Street, Glasgow, G2 7HX, UK.
 Tel: +44(0)141 204 2511 Fax: +44(0)141 226 3109
www.jacobs.com


TRANSPORT SCOTLAND
 COMHAR ALBA


A95 DUALLING
 INVERNESS TO NAIRN
 (Incl. Nairn Bypass)

DMRB STAGE 2 VISUAL IMPACT ON BUILT AND OUTDOOR RECEPTORS
OPTION 2D AND 2E SHEET 2 of 4

Drawing Status: FINAL
 Scale: 1:15,000 @ A3 DO NOT SCALE
 Jacobs No.: B1557601
 Client No.:
 Drawing number: **Figure 10.21b** Rev 1

This drawing is not to be used in whole or part other than for the intended purpose and project as defined on this drawing. Refer to the contract for full terms and conditions.

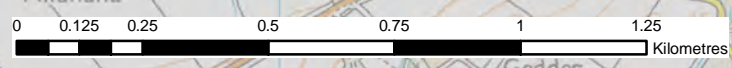

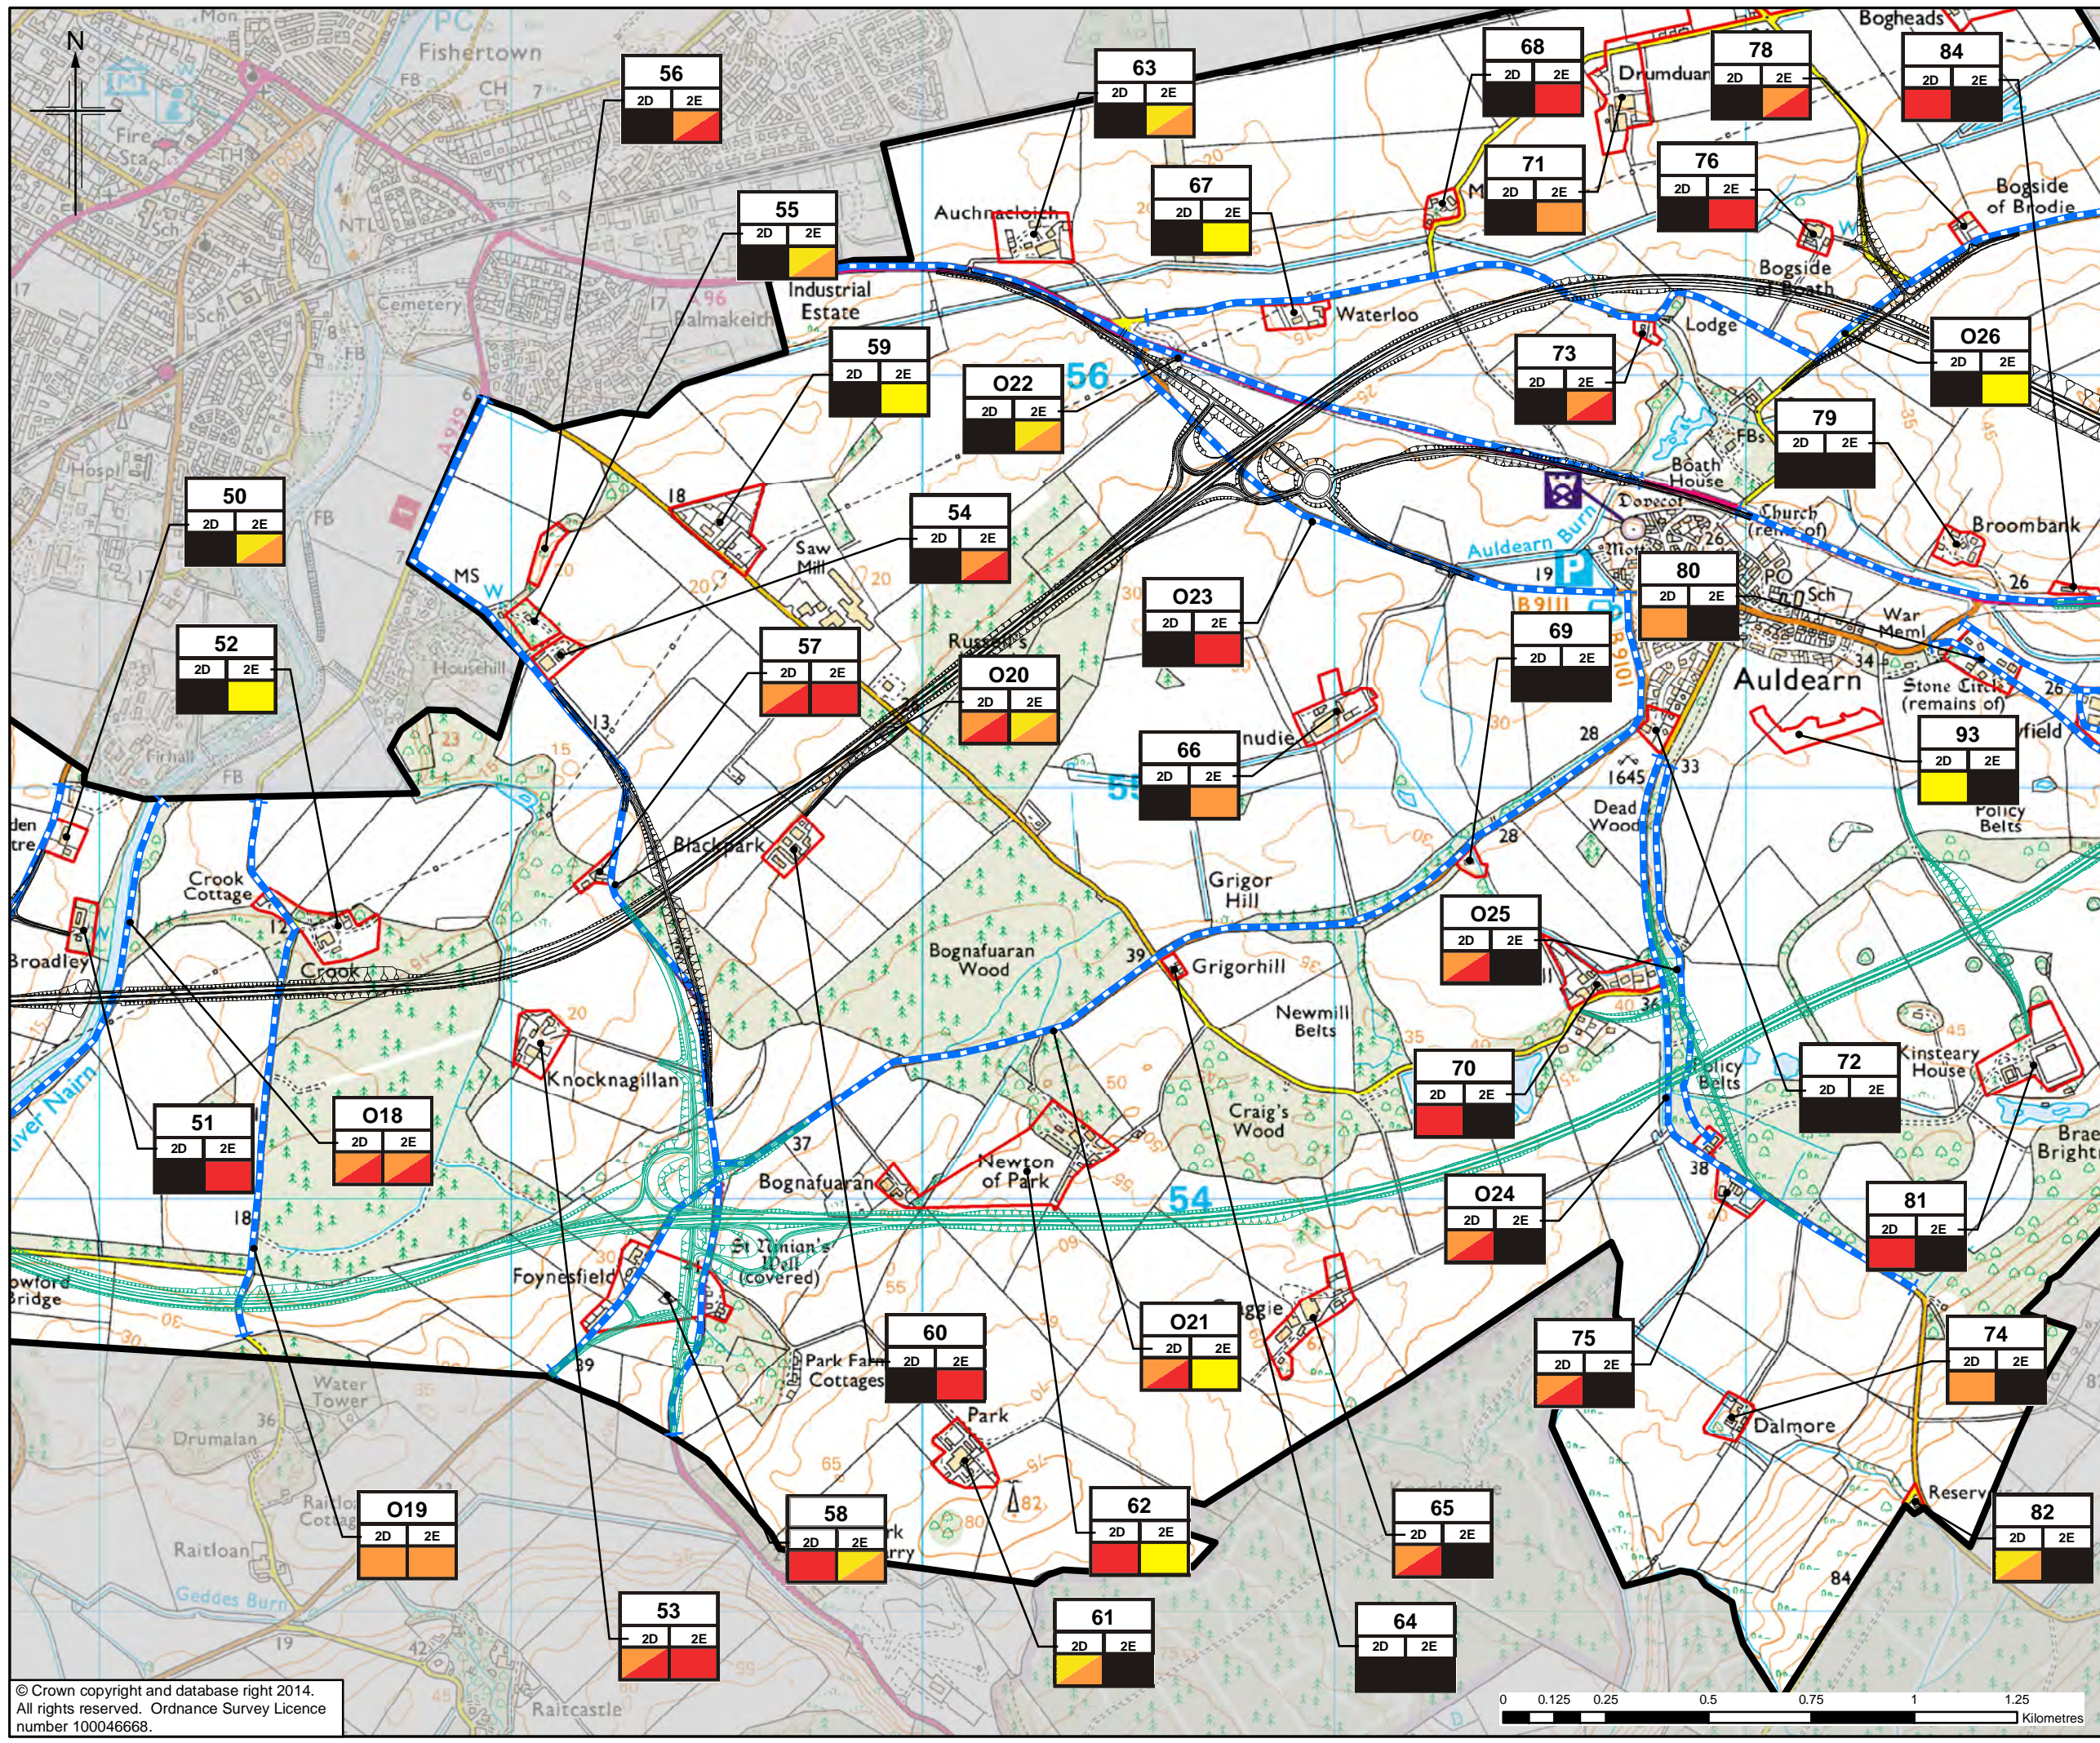

Legend

- Option 2D
- Option 2E *
- Visual Envelope
- Built Receptors
- Outdoor Receptors

Visual Impact

- Negligible
- Slight
- Moderate
- Substantial

a) Receptor number
 NB. Outdoor Receptors have a prefix 'O'
 b) Option
 c) Impact

* For this route, only the variation to Option 2D has been shown. Where no variation is shown, Option 2E is as Option 2D.

1	01/09/2014	DMRB Stage 2 Report	KA	KS	ML	EHB
0	10/07/2014	Initial Issue	KA	KS	ML	GH
Rev.	Rev. Date	Purpose of revision	OngDwn	Checkd	Rev'd	Apprv'd

JACOBS
 95 Botwell Street, Glasgow, G2 7HX, UK.
 Tel: +44(0)141 204 2511 Fax: +44(0)141 226 3109
 www.jacobs.com

Client

 TRANSPORT SCOTLAND
 COMHAR ALBA


Project


A95 DUALLING
 INVERNESS TO NAIRN
 (Incl. Nairn Bypass)

Drawing title
DMRB STAGE 2 VISUAL IMPACT ON BUILT AND OUTDOOR RECEPTORS
OPTION 2D AND 2E SHEET 3 of 4

Drawing Status	FINAL
Scale	1:15,000 @ A3 DO NOT SCALE
Jacobs No.	B1557601
Client No.	
Drawing number	Figure 10.21c
Rev	1

This drawing is not to be used in whole or part other than for the intended purpose and project as defined on this drawing. Refer to the contract for full terms and conditions.

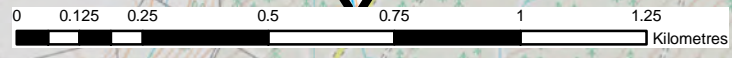

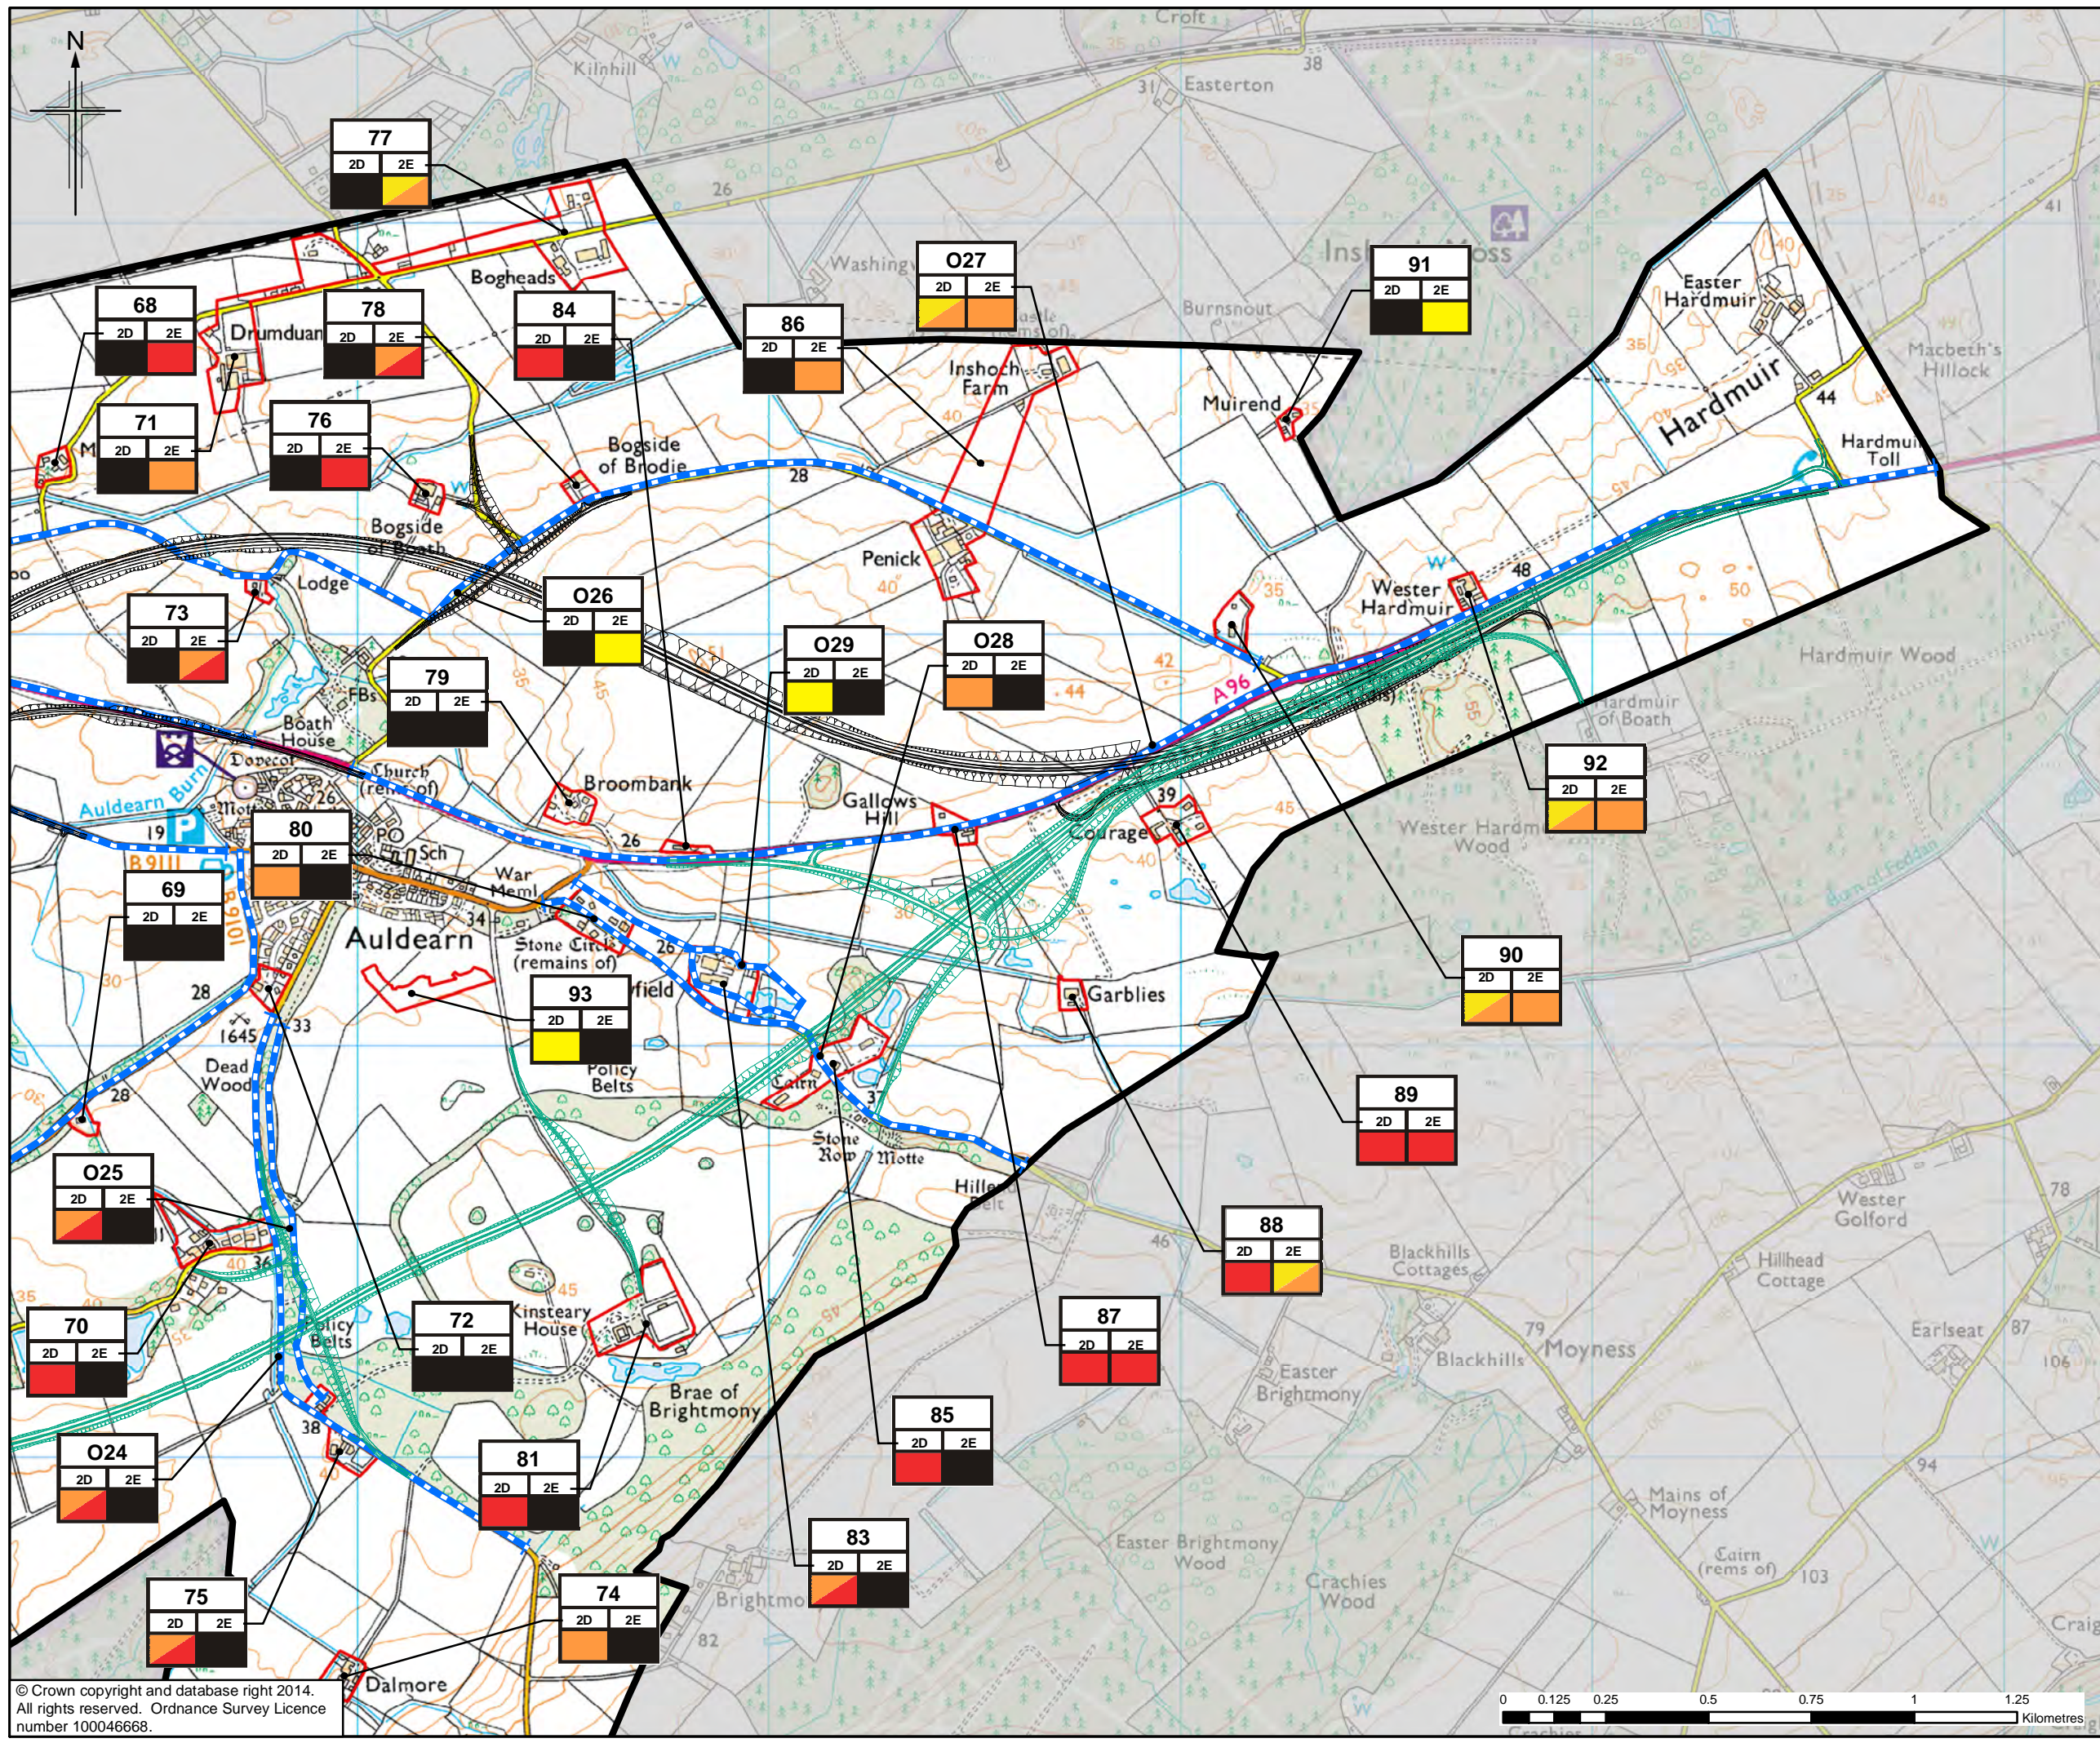

Legend

- Option 2D
- Option 2E *
- Visual Envelope
- Built Receptors
- Outdoor Receptors

Visual Impact

- Negligible
- Slight
- Moderate
- Substantial

a) Receptor number
 NB. Outdoor Receptors have a prefix 'O'
 b) Option
 c) Impact

* For this route, only the variation to Option 2D has been shown. Where no variation is shown, Option 2E is as Option 2D.

1	01/09/2014	DMRB Stage 2 Report	KA	KS	ML	EHB
0	10/07/2014	Initial Issue	KA	KS	ML	GH
Rev.	Rev. Date	Purpose of revision	OngDwn	Checked	Rev'd	Apprv'd

JACOBS
 95 Bothwell Street, Glasgow, G2 7HX, UK
 Tel: +44(0)141 204 2511 Fax: +44(0)141 226 3100
www.jacobs.com

Client

 TRANSPORT SCOTLAND
 COMHARAE ALBA

Project

A95
 DUALLING
 INVERNESS TO NAIRN
 (Incl. Nairn Bypass)

Drawing title
DMRB STAGE 2 VISUAL IMPACT ON BUILT AND OUTDOOR RECEPTORS
OPTION 2D AND 2E SHEET 4 of 4

Drawing Status: FINAL


Scale: 1:15,000 @ A3 DO NOT SCALE



Jacobs No. B1557601

Client No.

Drawing number **Figure 10.21d** Rev 1

This drawing is not to be used in whole or part other than for the intended purpose and project as defined on this drawing. Refer to the contract for full terms and conditions.

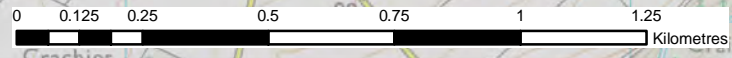

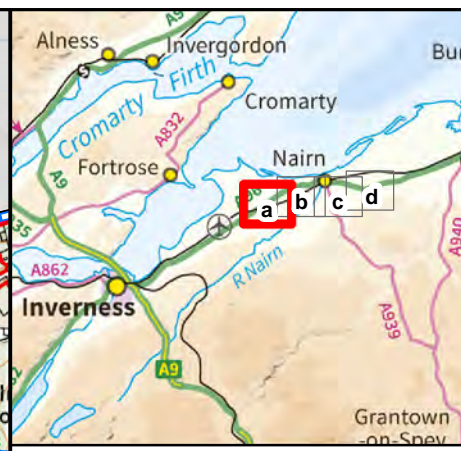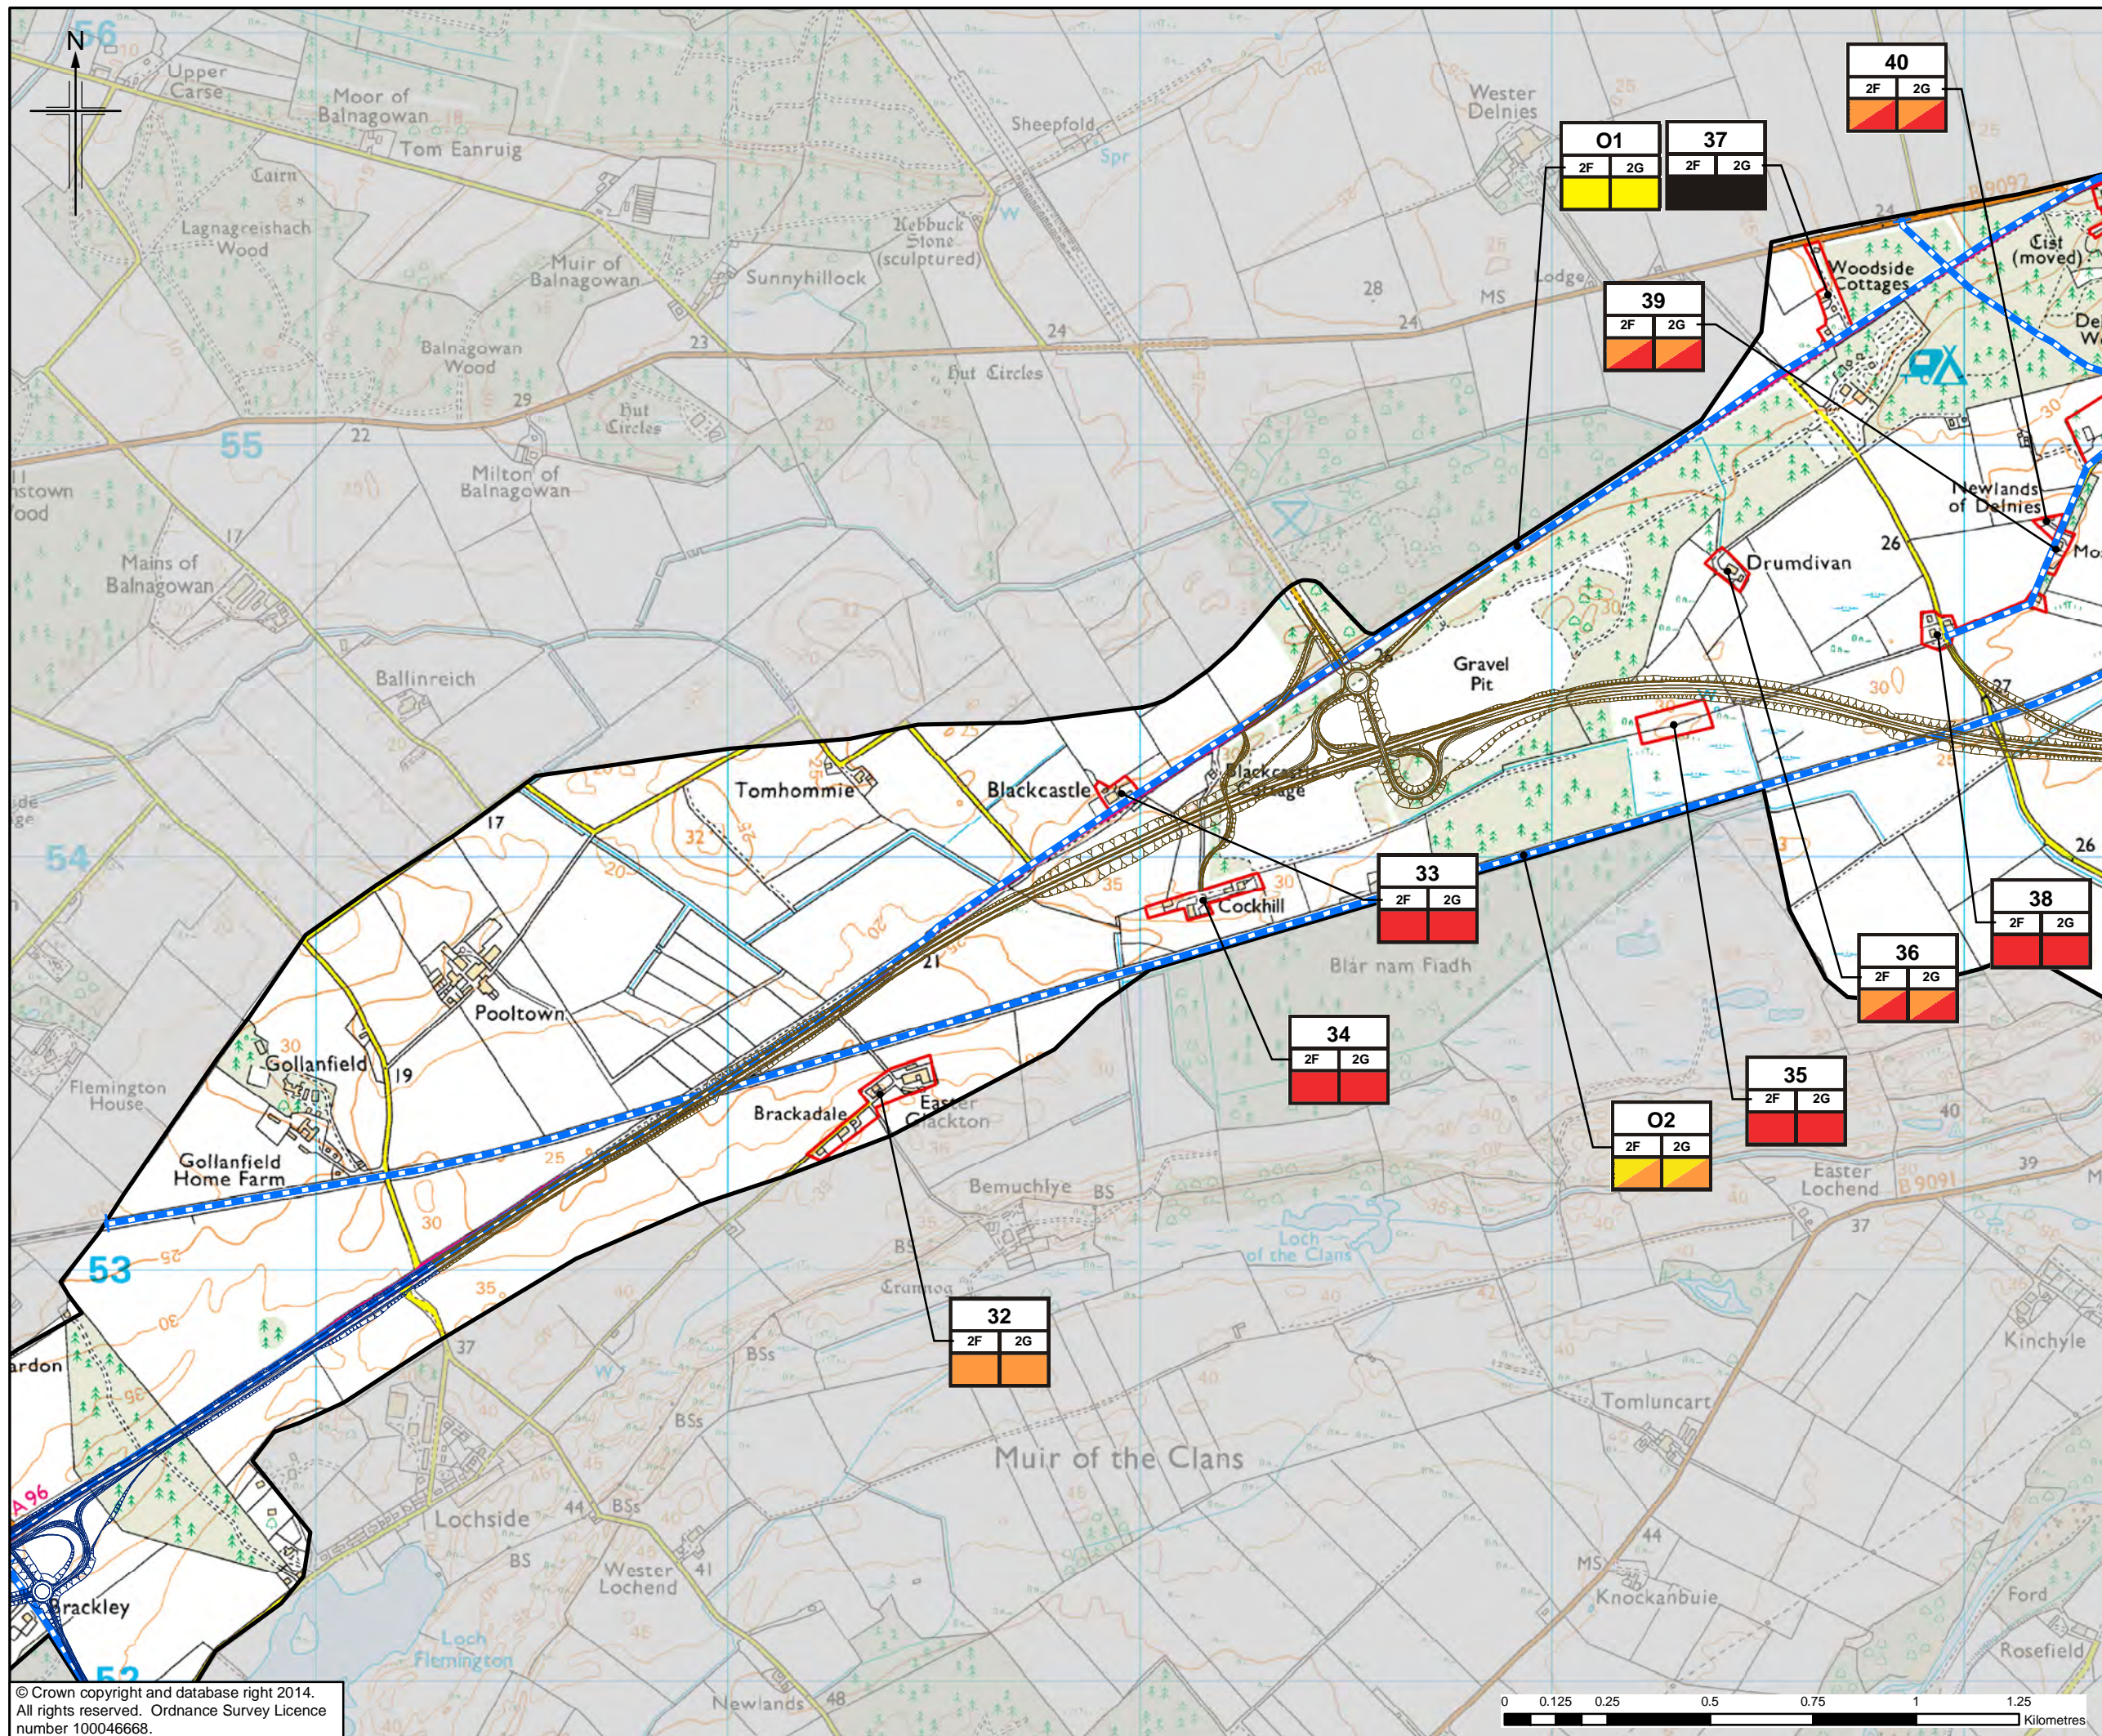

Legend

- Option 2F
- Option 2G *
- Inverness to Gollanfield Options
- Visual Envelope
- Built Receptors
- Outdoor Receptors

Visual Impact

- Negligible
- Slight
- Moderate
- Substantial

a)	a) Receptor number
b)	b) Option
c)	c) Impact

NB. Outdoor Receptors have a prefix 'O'

* For this route, only the variation to Option 2F has been shown. Where no variation is shown, Option 2G is as Option 2F.

1	01/09/2014	DMRB Stage 2 Report	KA	KS	ML	EHB
0	10/07/2014	Initial Issue	KA	KS	ML	GH
Rev.	Rev. Date	Purpose of revision	OngDwn	Checkd	Rev'd	Apprv'd

JACOBS
 95 Bothwell Street, Glasgow, G2 7HX, UK.
 Tel: +44(0)141 204 2511 Fax: +44(0)141 226 3109
 www.jacobs.com

Client

 TRANSPORT SCOTLAND
 COMHAR ALBA


Project



A95
 DUALLING
 INVERNESS TO NAIRN
 (Incl. Nairn Bypass)

Drawing title
**DMRB STAGE 2
 VISUAL IMPACT ON
 BUILT AND OUTDOOR RECEPTORS
 OPTION 2F AND 2G** SHEET 1 of 4

Drawing Status	FINAL	DO NOT SCALE
Scale	1:15,000 @ A3	
Jacobs No.	B1557601	
Client No.		
Drawing number	Figure 10.22a	Rev 1

This drawing is not to be used in whole or part other than for the intended purpose and project as defined on this drawing. Refer to the contract for full terms and conditions.

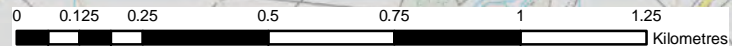

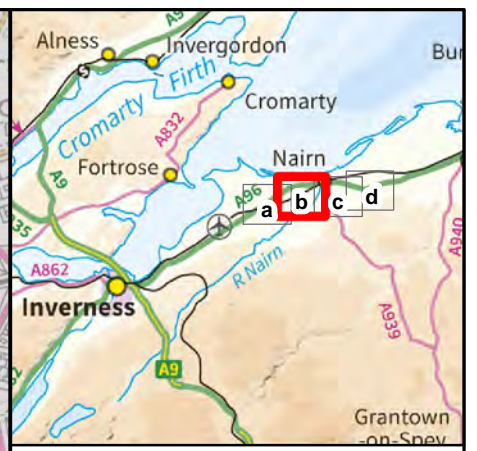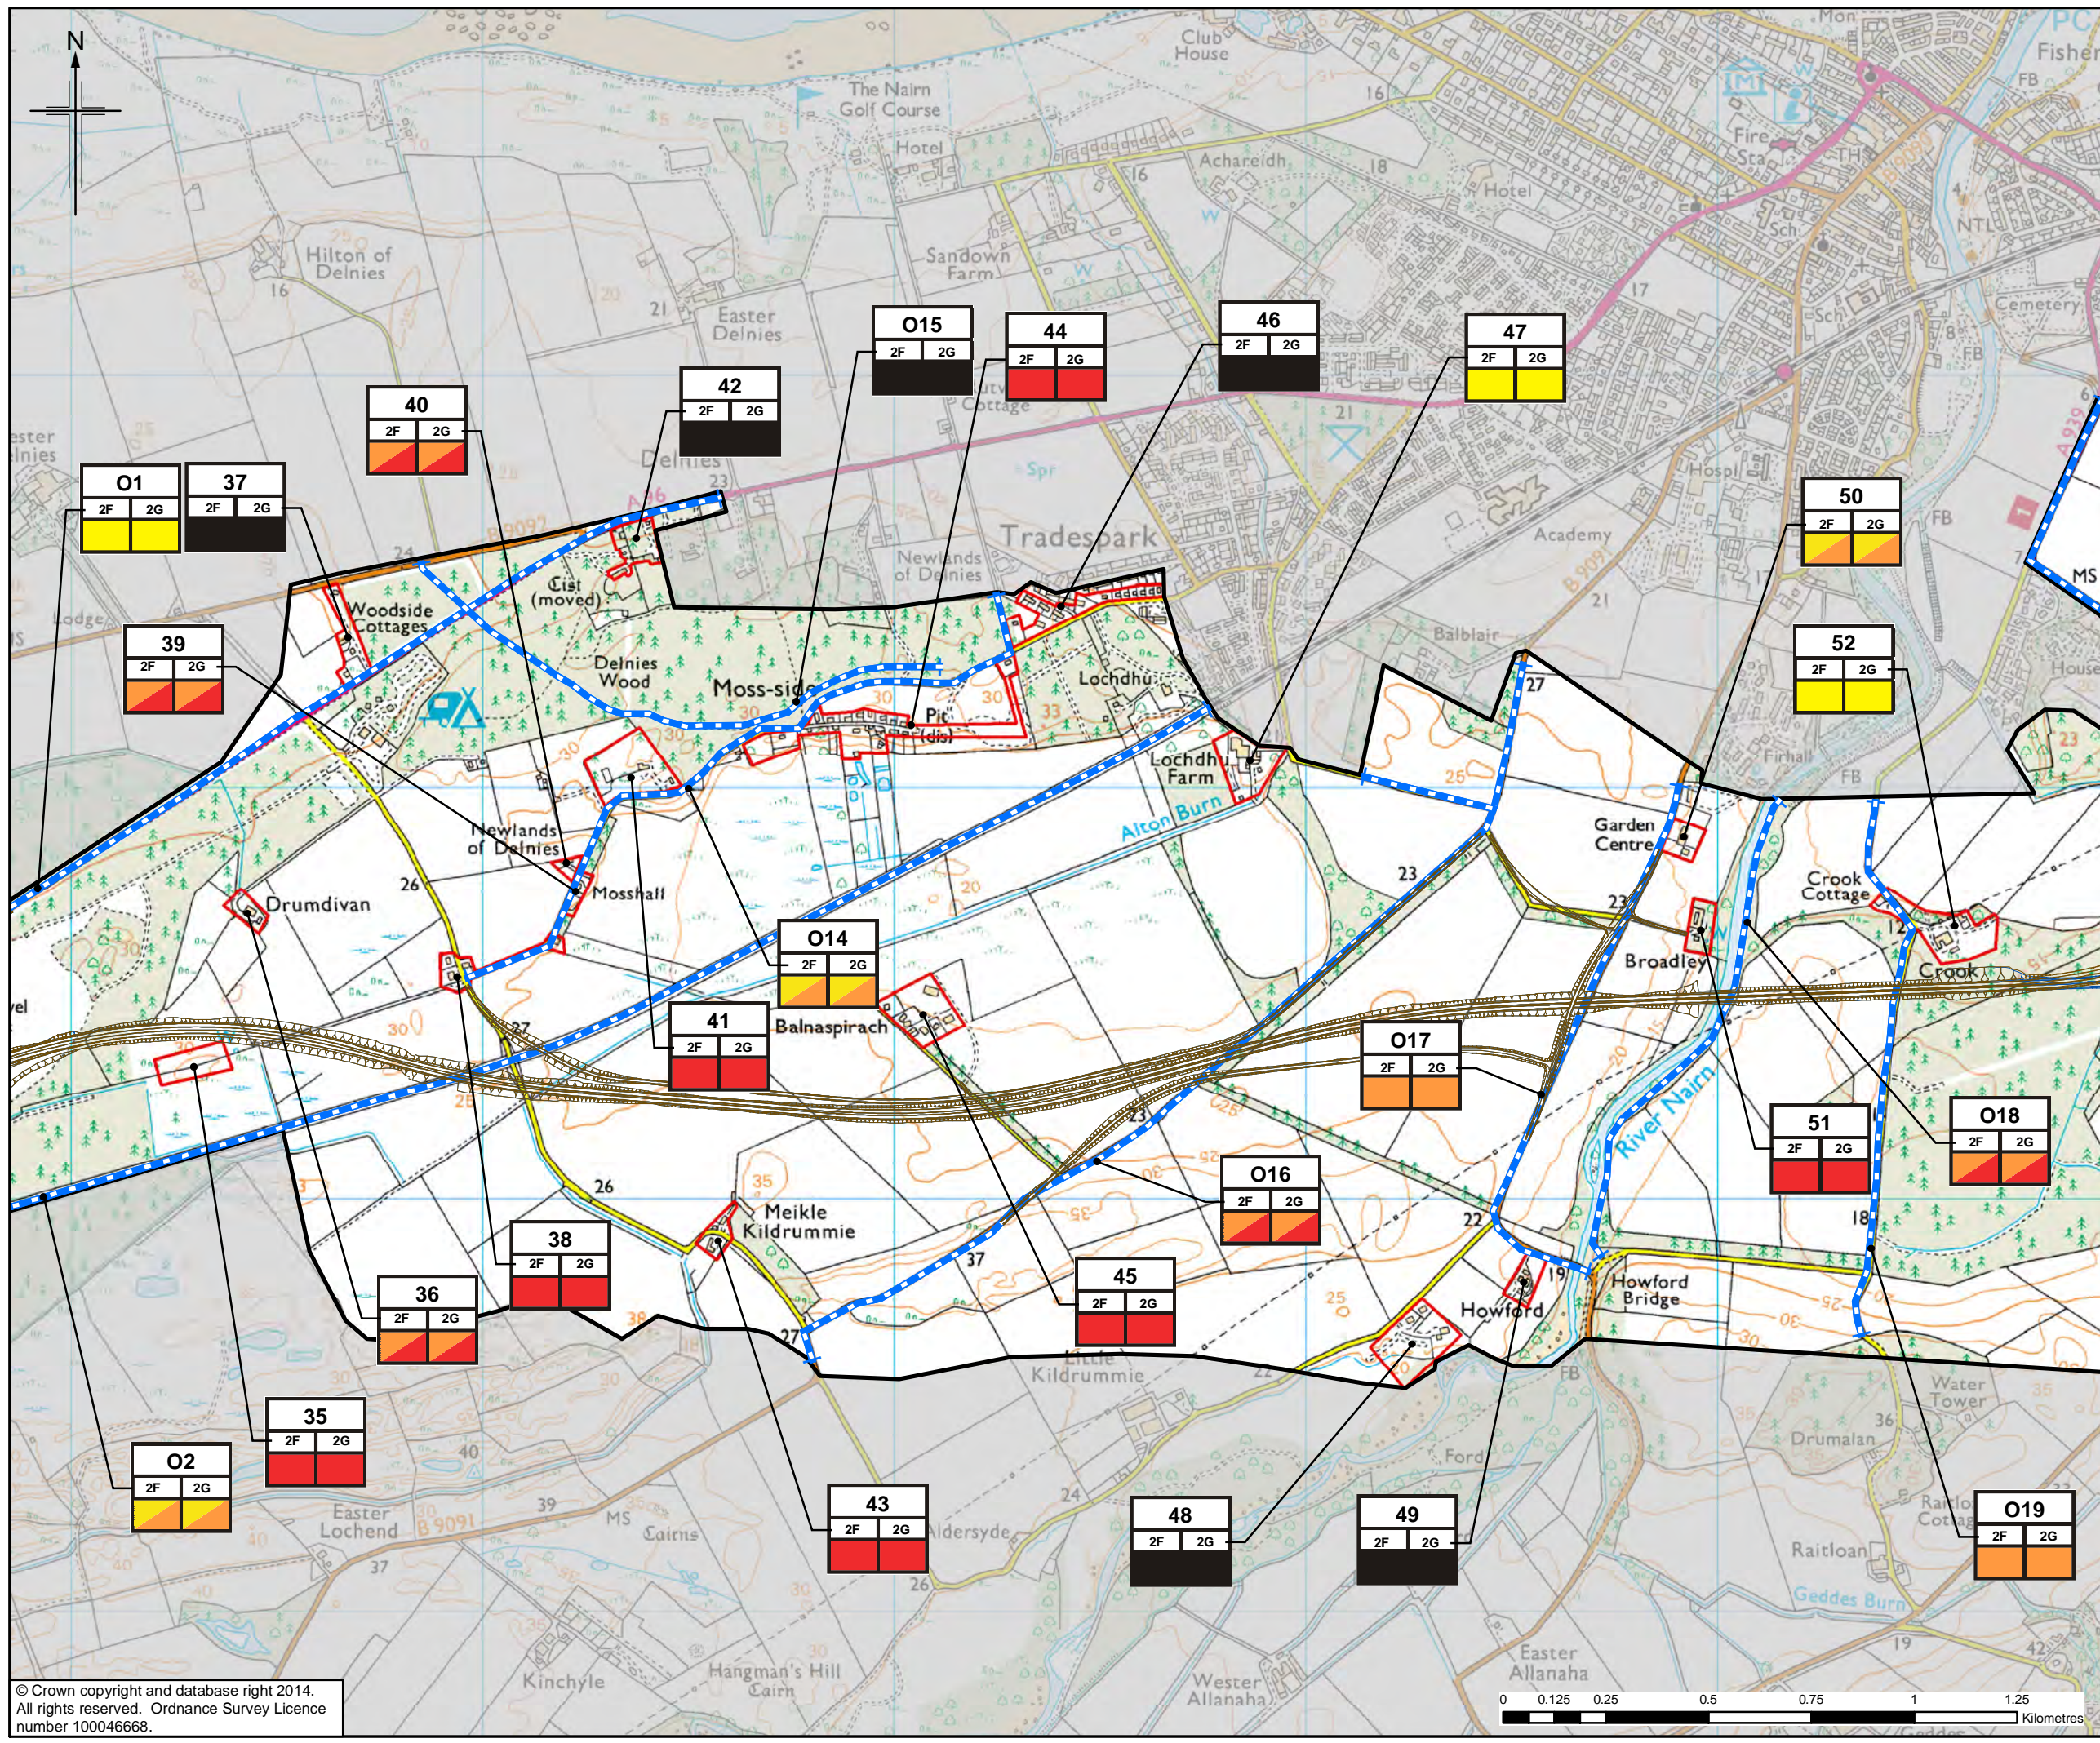

Legend

- Option 2F
- Option 2G *
- Visual Envelope
- Built Receptors
- Outdoor Receptors

Visual Impact

- Negligible
- Slight
- Moderate
- Substantial

a) Receptor number
NB. Outdoor Receptors have a prefix 'O'
b) Option
c) Impact

* For this route, only the variation to Option 2F has been shown. Where no variation is shown, Option 2G is as Option 2F.

1	01/09/2014	DMRB Stage 2 Report	KA	KS	ML	EHB
0	10/07/2014	Initial Issue	KA	KS	ML	GH
Rev.	Rev. Date	Purpose of revision	OngDwn	Checkd	Rev'd	Apprv'd

JACOBS
95 Bothwell Street, Glasgow, G2 7HX, UK.
Tel: +44(0)141 204 2511 Fax: +44(0)141 226 3100
www.jacobs.com


TRANSPORT SCOTLAND
COMHAR ALBA


A95 DUALLING
INVERNESS TO NAIRN
(Incl. Nairn Bypass)

DMRB STAGE 2 VISUAL IMPACT ON BUILT AND OUTDOOR RECEPTORS
OPTION 2F AND 2G SHEET 2 of 4

Drawing Status: FINAL
Scale: 1:15,000 @ A3 DO NOT SCALE
Jacobs No.: B1557601
Client No.:
Drawing number: **Figure 10.22b** Rev 1

This drawing is not to be used in whole or part other than for the intended purpose and project as defined on this drawing. Refer to the contract for full terms and conditions.

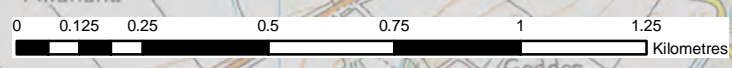

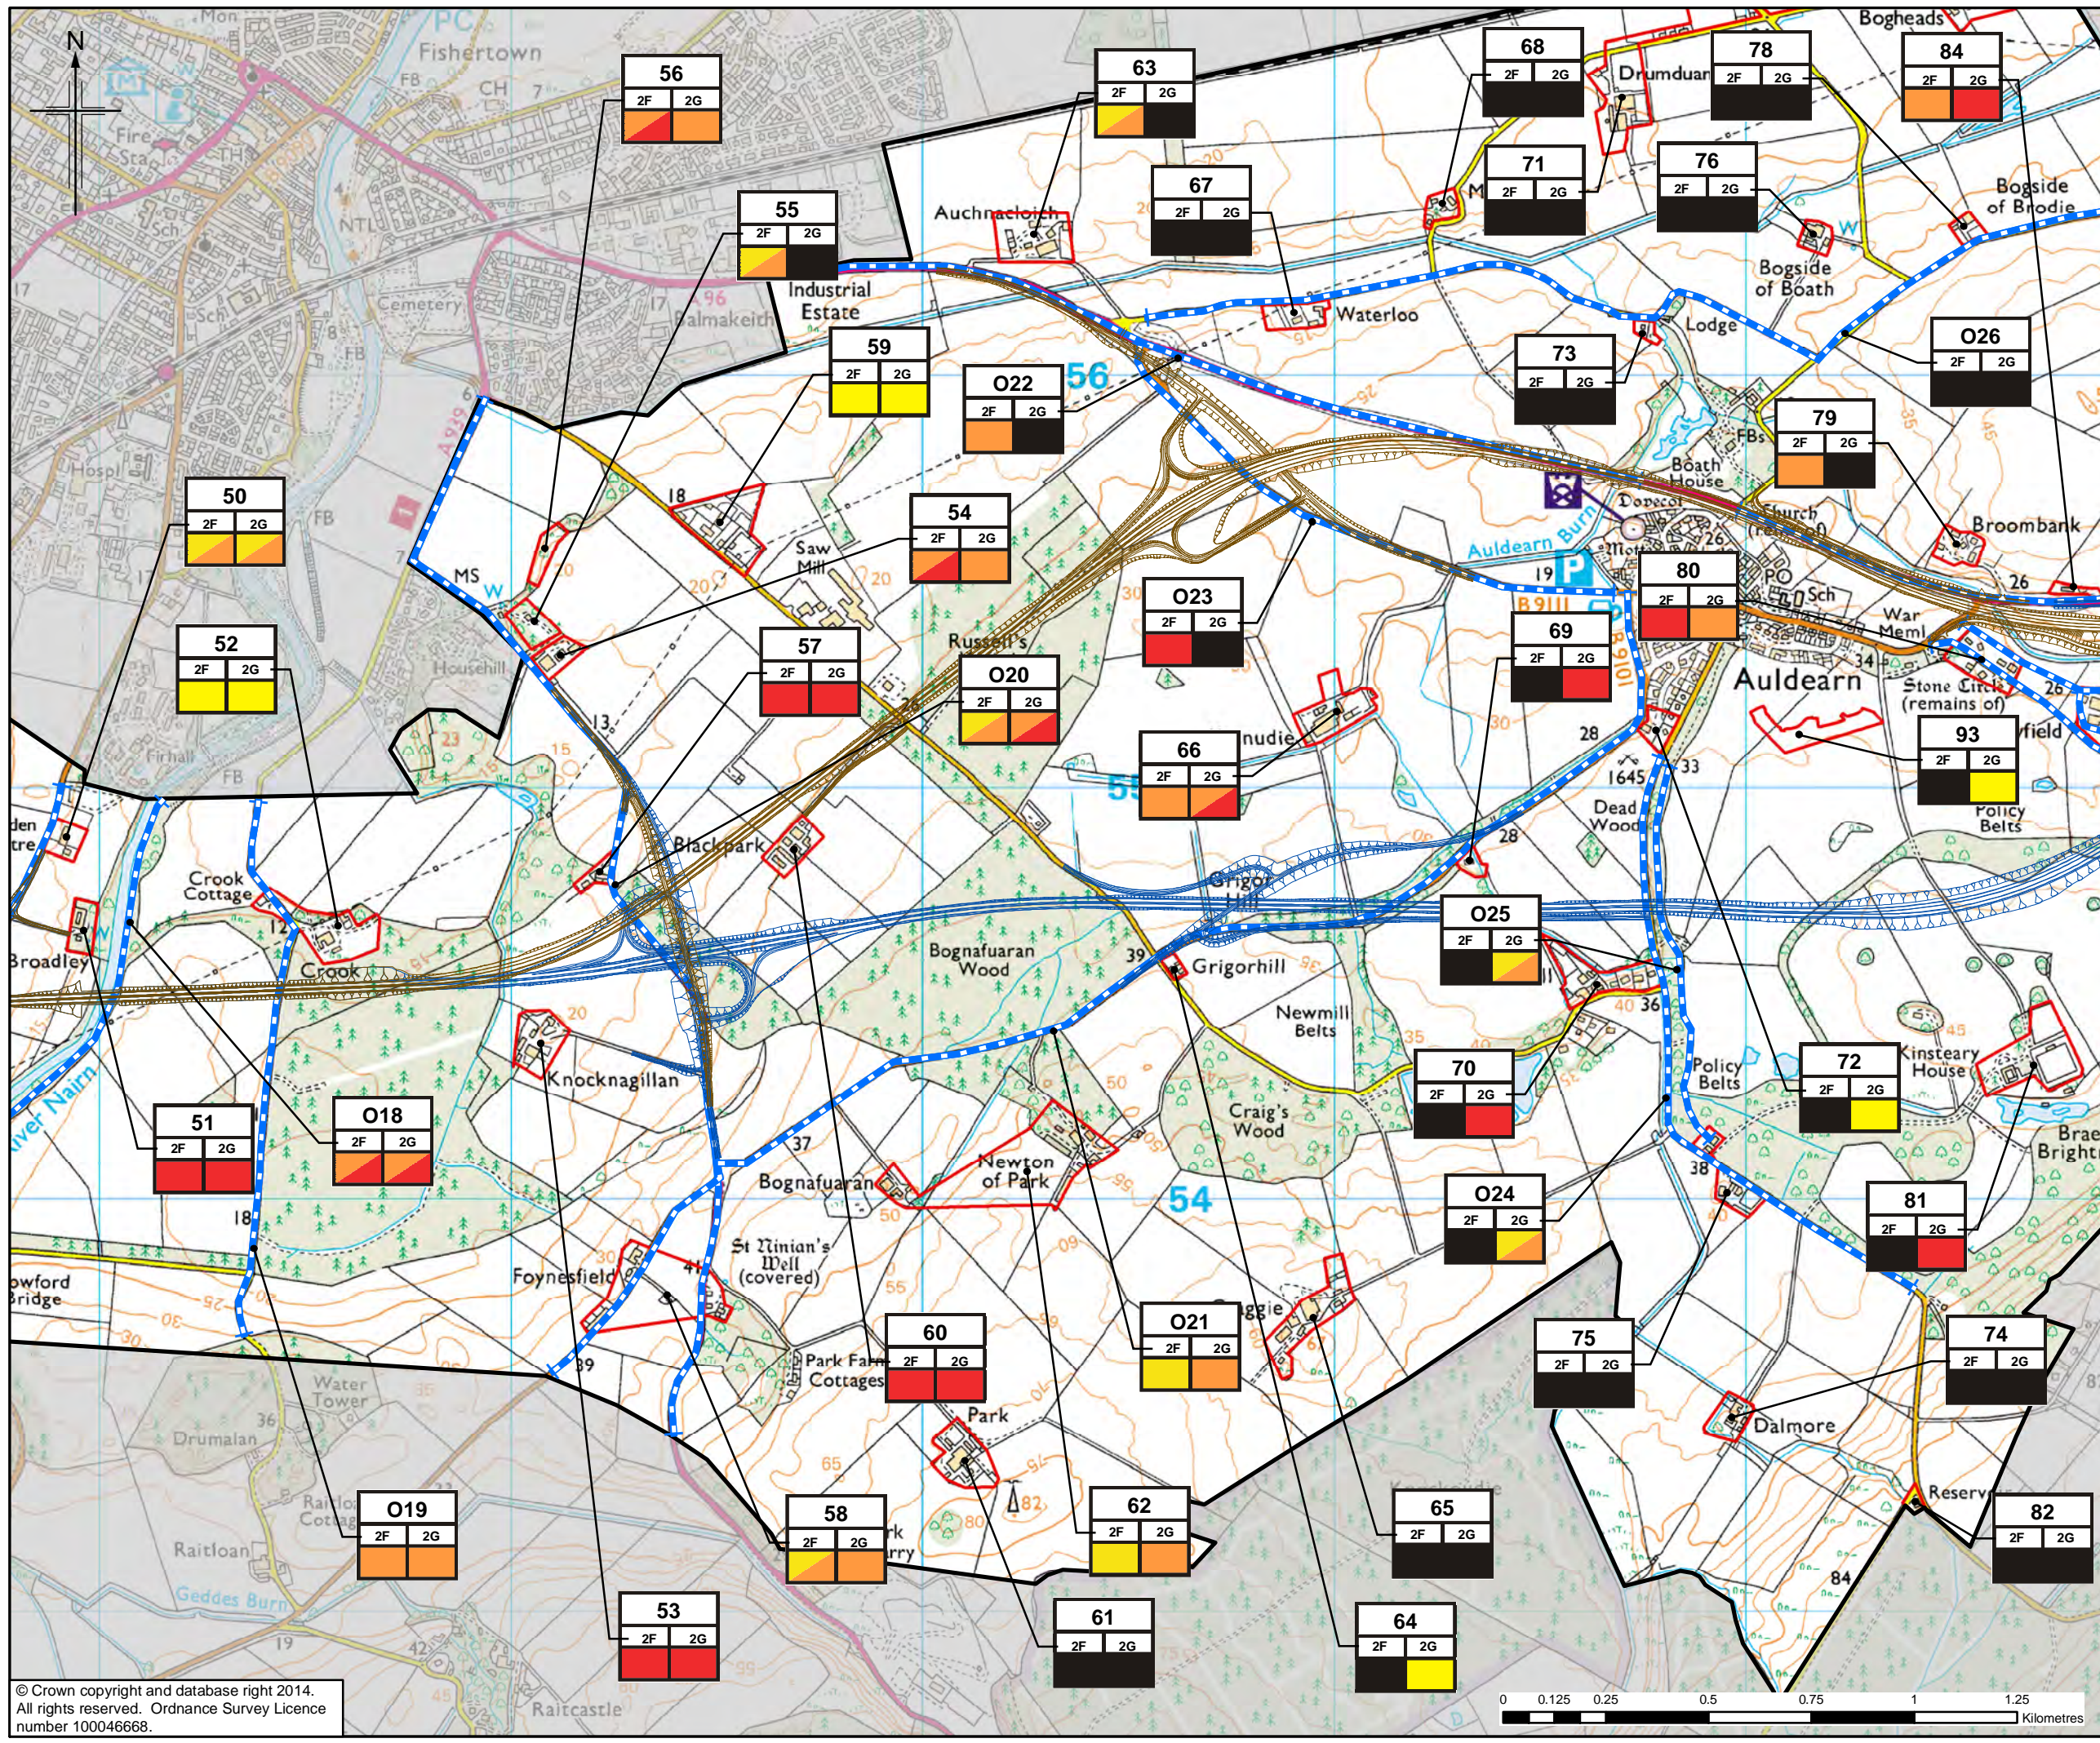

Legend

- Option 2F
- Option 2G *
- Visual Envelope
- Built Receptors
- Outdoor Receptors

Visual Impact

- Negligible
- Slight
- Moderate
- Substantial

a) Receptor number
 NB. Outdoor Receptors have a prefix 'O'
 b) Option
 c) Impact

Rev.	Rev. Date	Purpose of revision	OngDwn	Checked	Rev'd	Apprv'd
1	01/09/2014	DMRB Stage 2 Report	KA	KS	ML	EHB
0	10/07/2014	Initial Issue	KA	KS	ML	GH

* For this route, only the variation to Option 2F has been shown. Where no variation is shown, Option 2G is as Option 2F.

JACOBS
 95 Botwell Street, Glasgow, G2 7HX, UK.
 Tel: +44(0)141 204 2511 Fax: +44(0)141 226 3109
 www.jacobs.com


TRANSPORT SCOTLAND
 COMHAR ALBA



ASS DUALLING
 INVERNESS TO NAIRN
 (Incl. Nairn Bypass)

DMRB STAGE 2 VISUAL IMPACT ON BUILT AND OUTDOOR RECEPTORS
OPTION 2F AND 2G SHEET 3 of 4

Drawing Status: FINAL
 Scale: 1:15,000 @ A3 DO NOT SCALE
 Jacobs No. B1557601
 Client No.
 Drawing number: **Figure 10.22c** Rev 1

This drawing is not to be used in whole or part other than for the intended purpose and project as defined on this drawing. Refer to the contract for full terms and conditions.

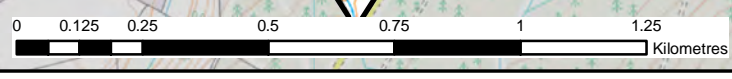

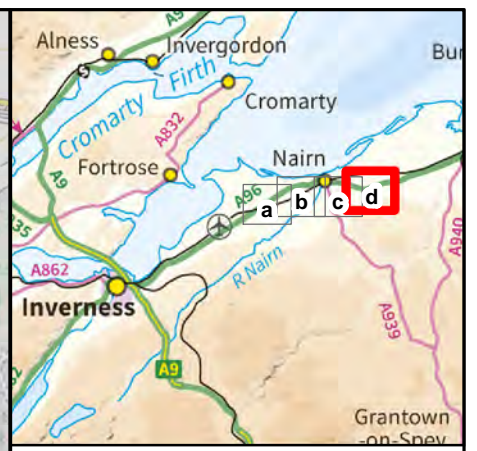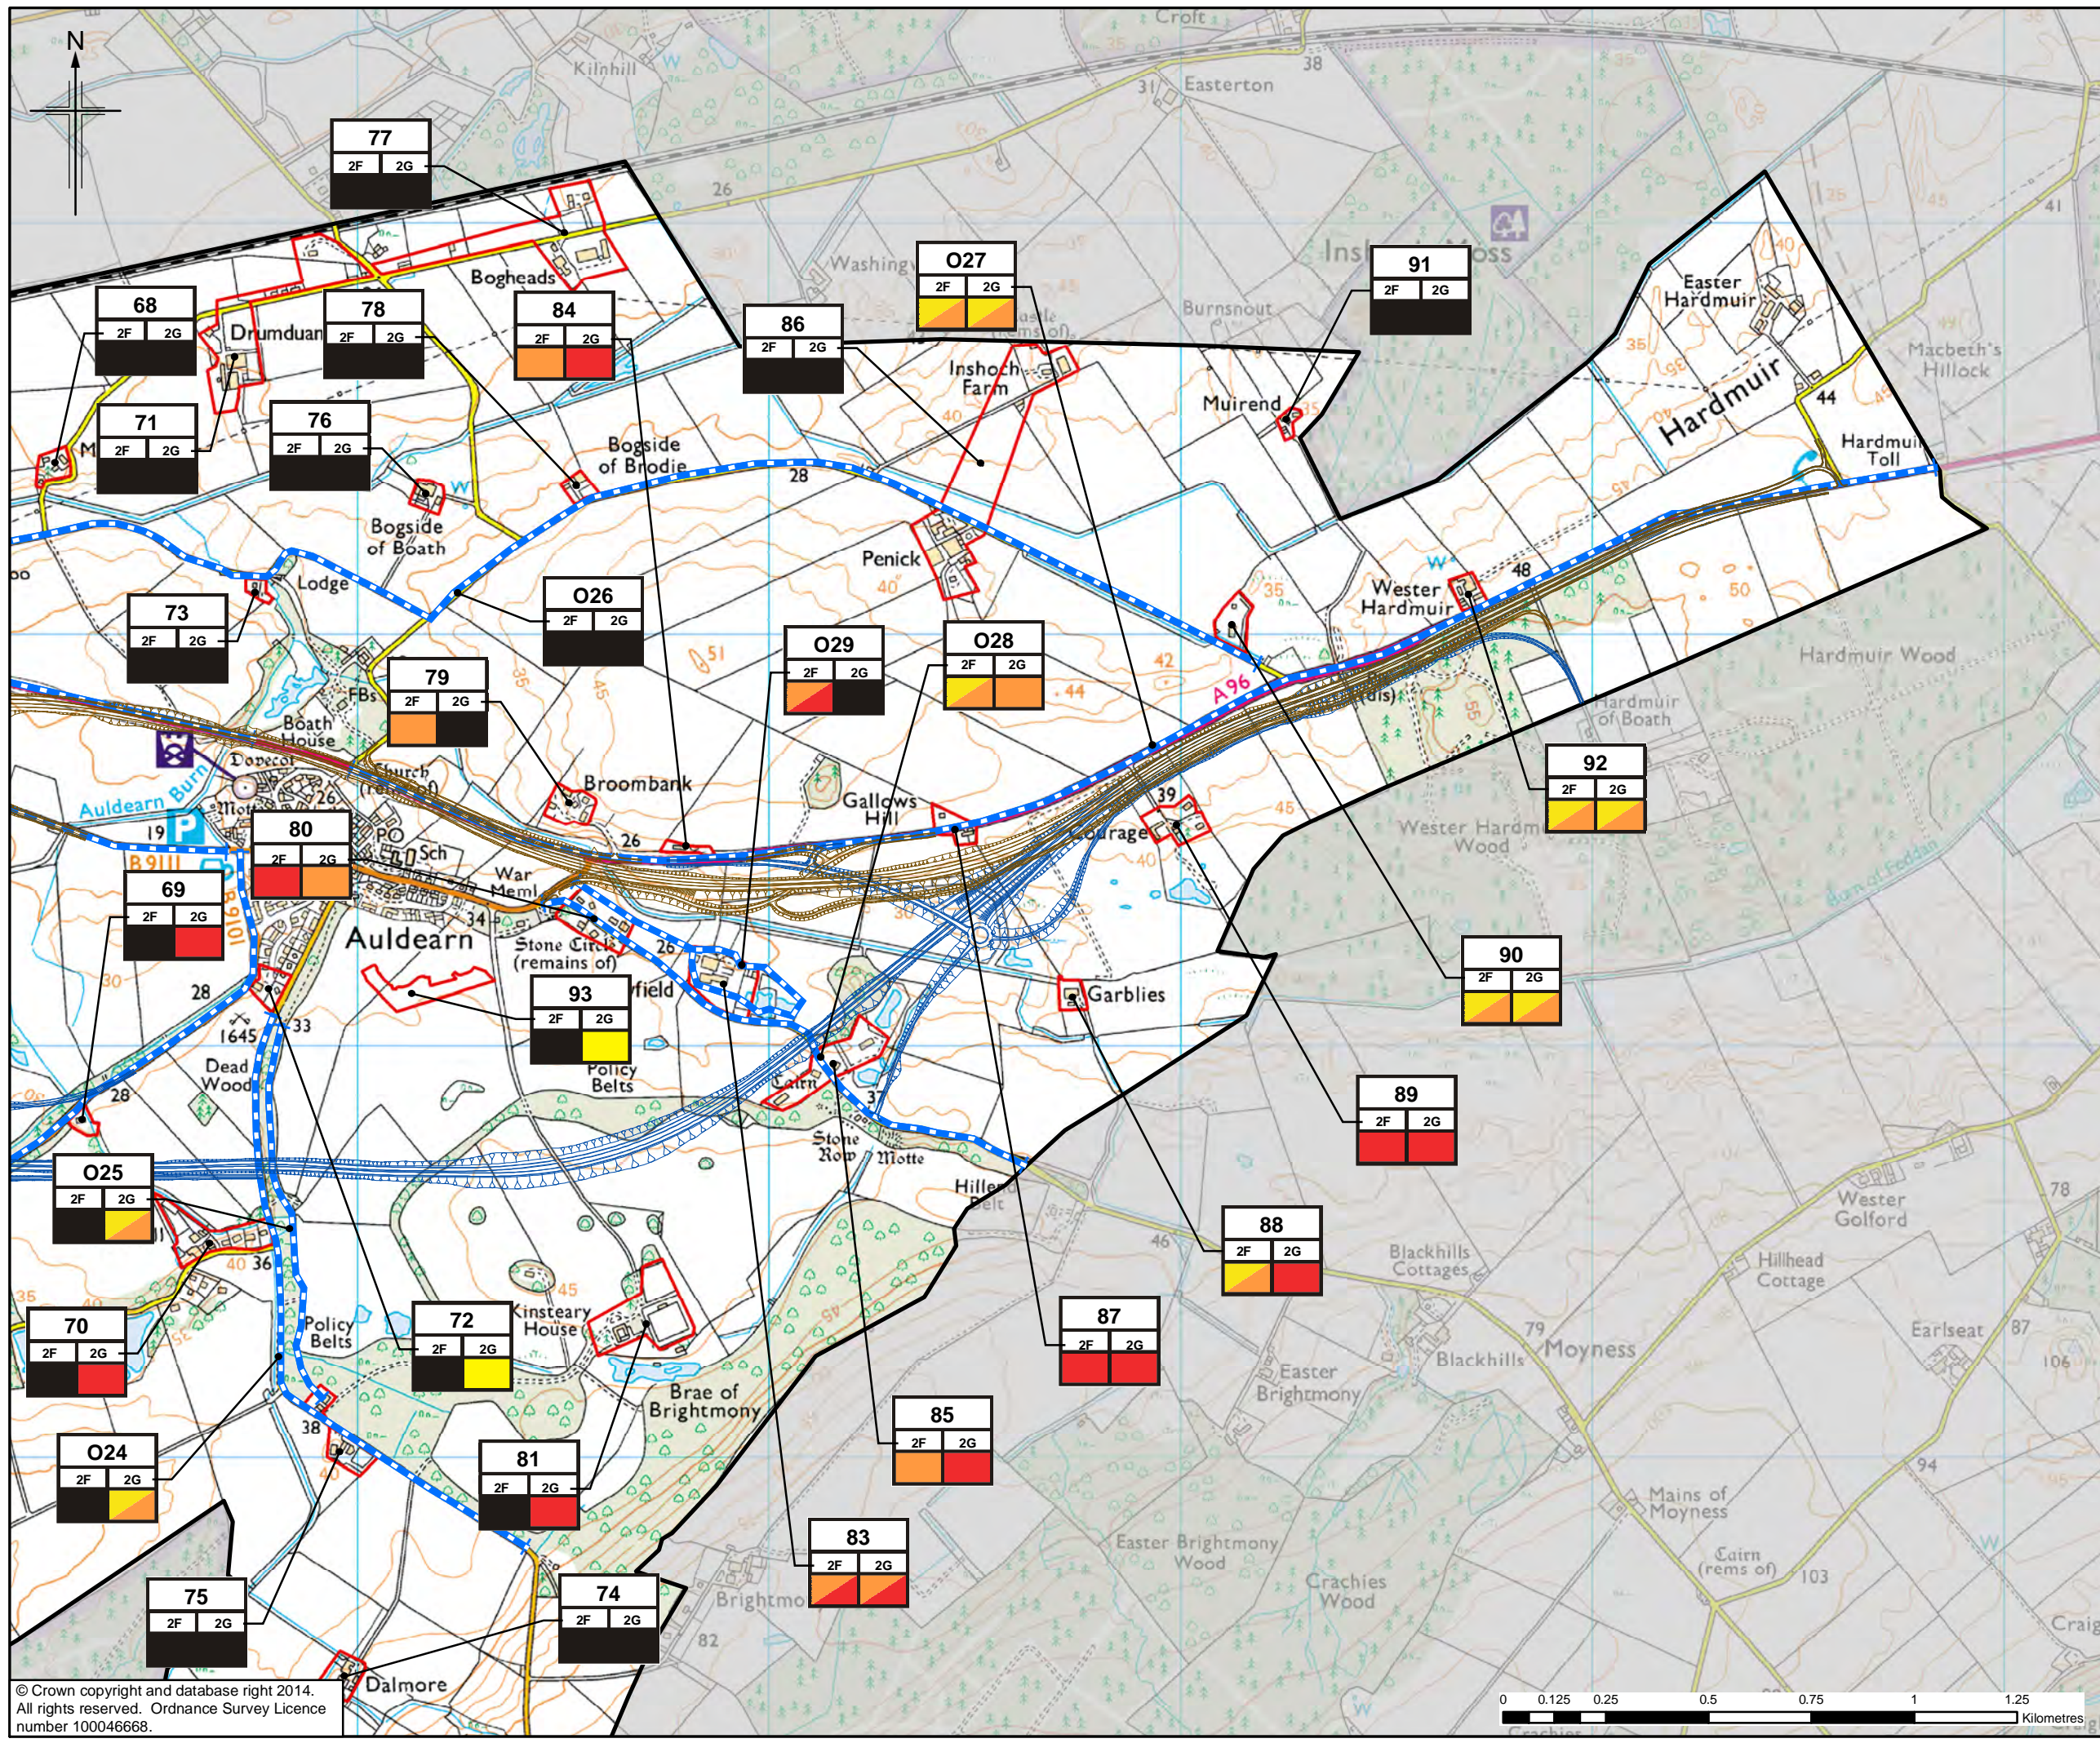

Legend

- Option 2F
- Option 2G *
- Visual Envelope
- Built Receptors
- Outdoor Receptors

Visual Impact

- Negligible
- Slight
- Moderate
- Substantial

a)	a) Receptor number
b)	NB. Outdoor Receptors have a prefix 'O'
c)	b) Option
	c) Impact

* For this route, only the variation to Option 2F has been shown. Where no variation is shown, Option 2G is as Option 2F.

1	01/09/2014	DMRB Stage 2 Report	KA	KS	ML	EHB
0	10/07/2014	Initial Issue	KA	KS	ML	GH
Rev.	Rev. Date	Purpose of revision	OngDwn	Checkd	Rev'd	Apprv'd

JACOBS
95 Bothwell Street, Glasgow, G2 7HX, UK
Tel: +44(0)141 204 2511 Fax: +44(0)141 226 3100
www.jacobs.com

Client
TRANSPORT SCOTLAND
COMHAR ALBA

Project
A95 DUALLING
INVERNESS TO NAIRN
(Incl. Nairn Bypass)

Drawing title
DMRB STAGE 2 VISUAL IMPACT ON BUILT AND OUTDOOR RECEPTORS
OPTION 2F AND 2G SHEET 4 of 4

Drawing Status: FINAL



Scale: 1:15,000 @ A3 DO NOT SCALE

Jacobs No. B1557601

Client No.

Drawing number: **Figure 10.22d** Rev 1

This drawing is not to be used in whole or part other than for the intended purpose and project as defined on this drawing. Refer to the contract for full terms and conditions.

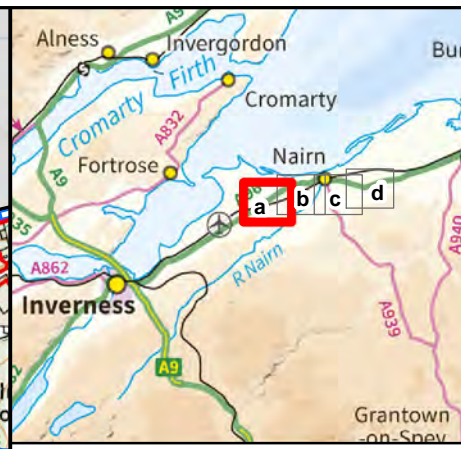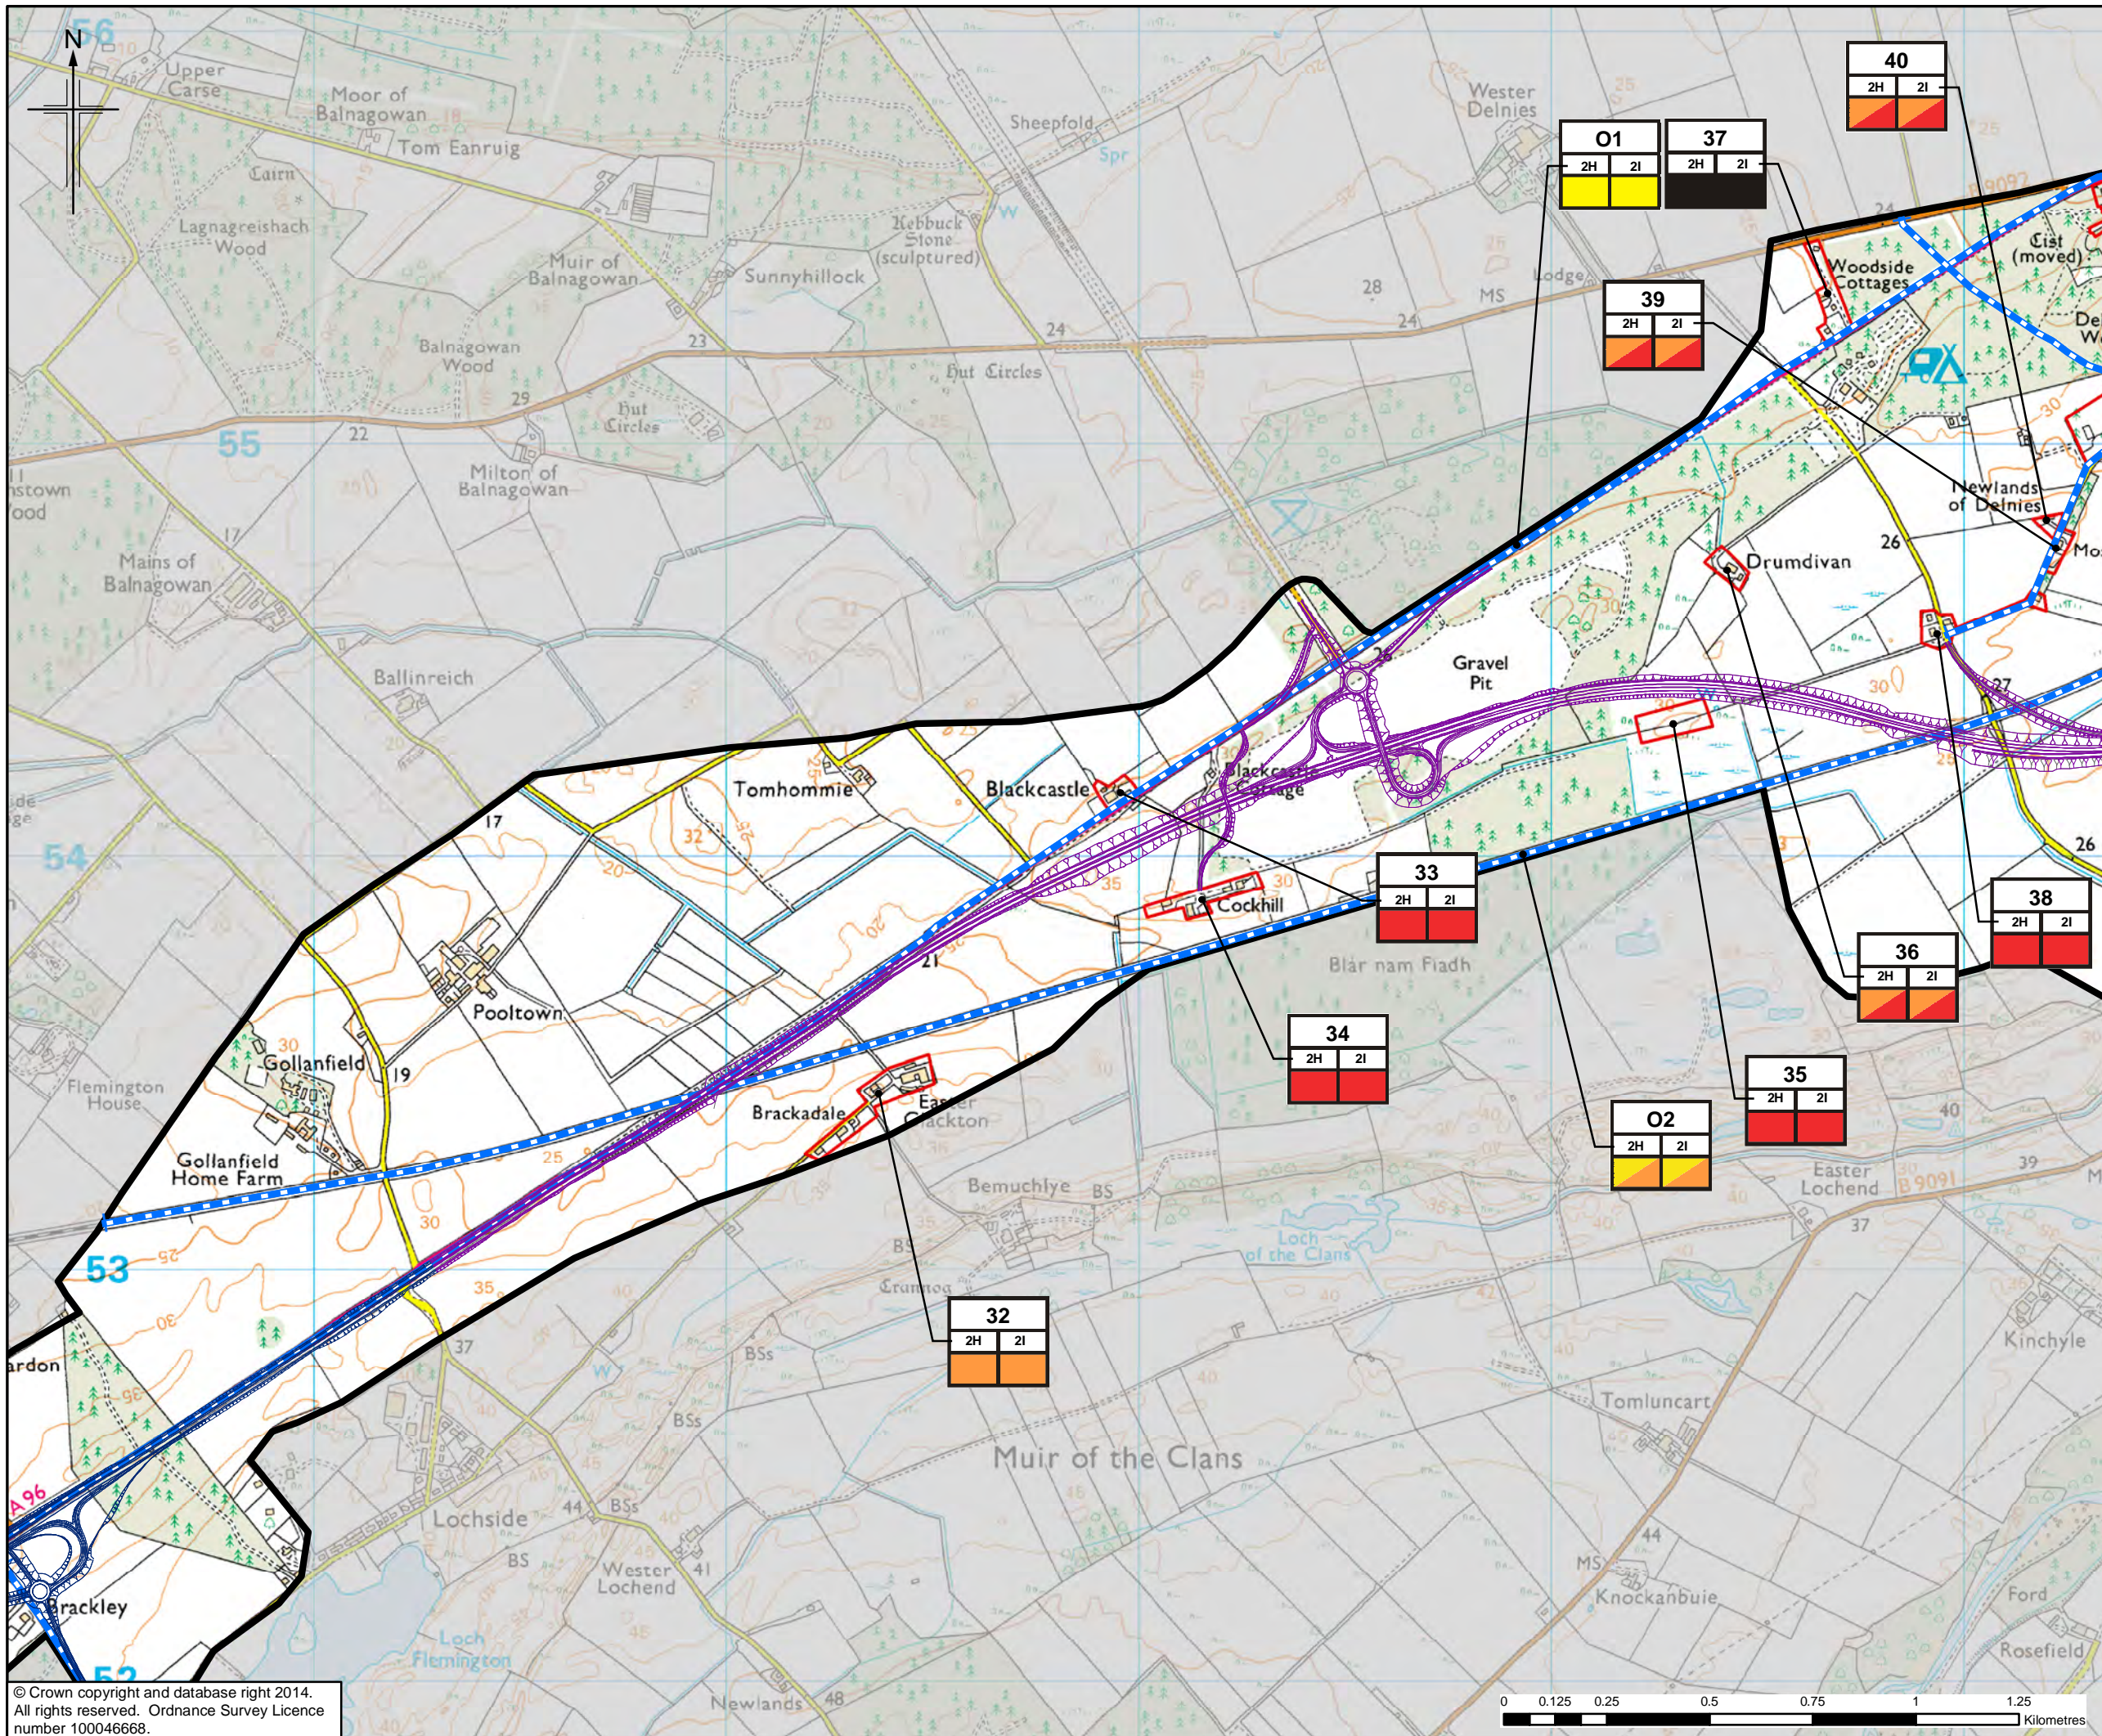

Legend

- Option 2H
- Option 2I *
- Inverness to Gollanfield Options
- Visual Envelope
- Built Receptors
- Outdoor Receptors

Visual Impact

- Negligible
- Slight
- Moderate
- Substantial

a)	a) Receptor number
b) b)	NB. Outdoor Receptors have a prefix 'O'
c) c)	b) Option
	c) Impact

* For this route, only the variation to Option 2H has been shown. Where no variation is shown, Option 2I is as Option 2H.

1	01/09/2014	DMRB Stage 2 Report	KA	KS	ML	EHB
0	10/07/2014	Initial Issue	KA	KS	ML	GH
Rev.	Rev. Date	Purpose of revision	Orig/Dwn	Checkd	Rev'd	Apprv'd

JACOBS
 95 Botwell Street, Glasgow, G2 7HX, UK.
 Tel: +44(0)141 204 2511 Fax: +44(0)141 226 3109
 www.jacobs.com

Client

 TRANSPORT SCOTLAND
 COMHAR ALBA


Project


A96 DUALLING
 INVERNESS TO NAIRN
 (Incl. Nairn Bypass)

Drawing title
DMRB STAGE 2 VISUAL IMPACT ON BUILT AND OUTDOOR RECEPTORS
OPTION 2H AND 2I SHEET 1 of 4

Drawing Status: FINAL
 Scale: 1:15,000 @ A3 DO NOT SCALE
 Jacobs No.: B1557601
 Client No.:
 Drawing number: **Figure 10.23a** Rev 1

This drawing is not to be used in whole or part other than for the intended purpose and project as defined on this drawing. Refer to the contract for full terms and conditions.

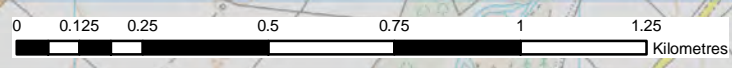

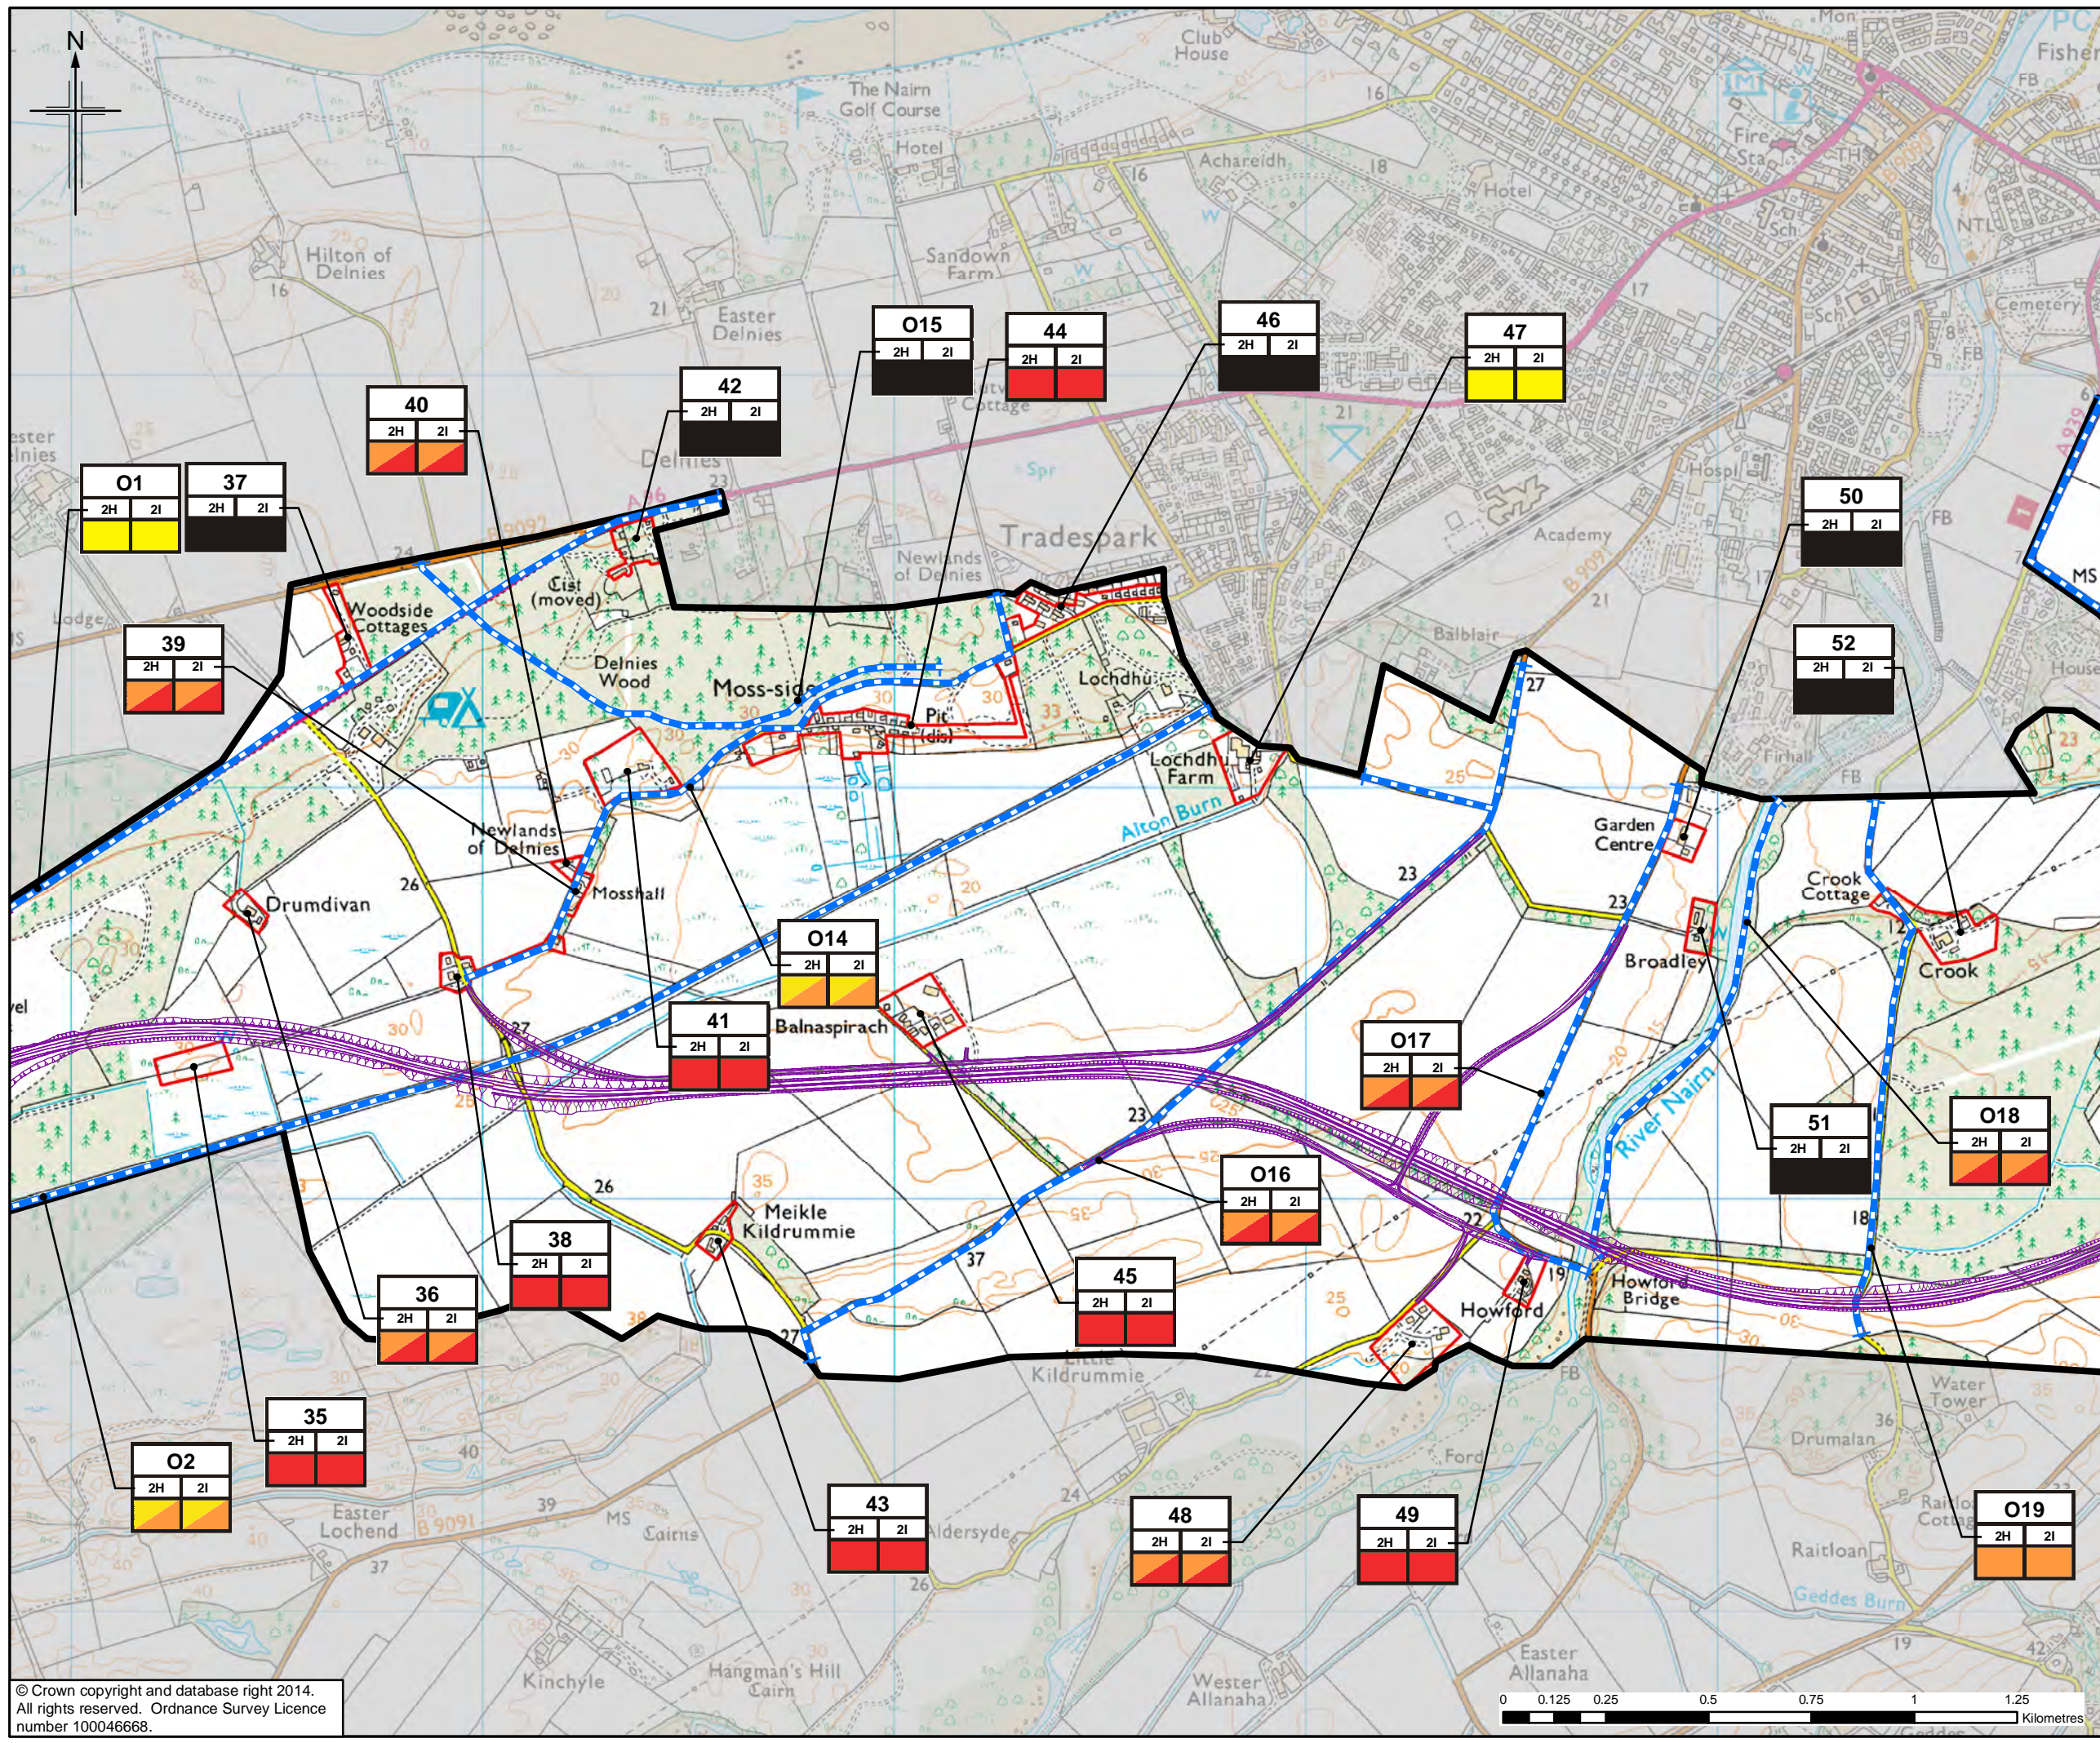

Legend

- Option 2H
- Option 2I *
- Visual Envelope
- Built Receptors
- Outdoor Receptors

Visual Impact

- Negligible
- Slight
- Moderate
- Substantial

a) Receptor number
 NB. Outdoor Receptors have a prefix 'O'
 b) Option
 c) Impact

* For this route, only the variation to Option 2H has been shown. Where no variation is shown, Option 2I is as Option 2H.

1	01/09/2014	DMRB Stage 2 Report	KA	KS	ML	EHB
0	10/07/2014	Initial Issue	KA	KS	ML	GH
Rev.	Rev. Date	Purpose of revision	OngDwn	Checked	Rev'd	Apprv'd

JACOBS
 95 Bothwell Street, Glasgow, G2 7HX, UK.
 Tel: +44(0)141 204 2511 Fax: +44(0)141 226 3109
 www.jacobs.com

Client

 TRANSPORT SCOTLAND
 COMHAI ALBA

Project

A95 DUALLING
 INVERNESS TO NAIRN
 (Incl. Nairn Bypass)

Drawing title
DMRB STAGE 2 VISUAL IMPACT ON BUILT AND OUTDOOR RECEPTORS
OPTION 2H AND 2I SHEET 2 of 4

Drawing Status: FINAL


Scale: 1:15,000 @ A3 DO NOT SCALE

Jacobs No. B1557601

Client No.

Drawing number **Figure 10.23b** Rev 1

This drawing is not to be used in whole or part other than for the intended purpose and project as defined on this drawing. Refer to the contract for full terms and conditions.

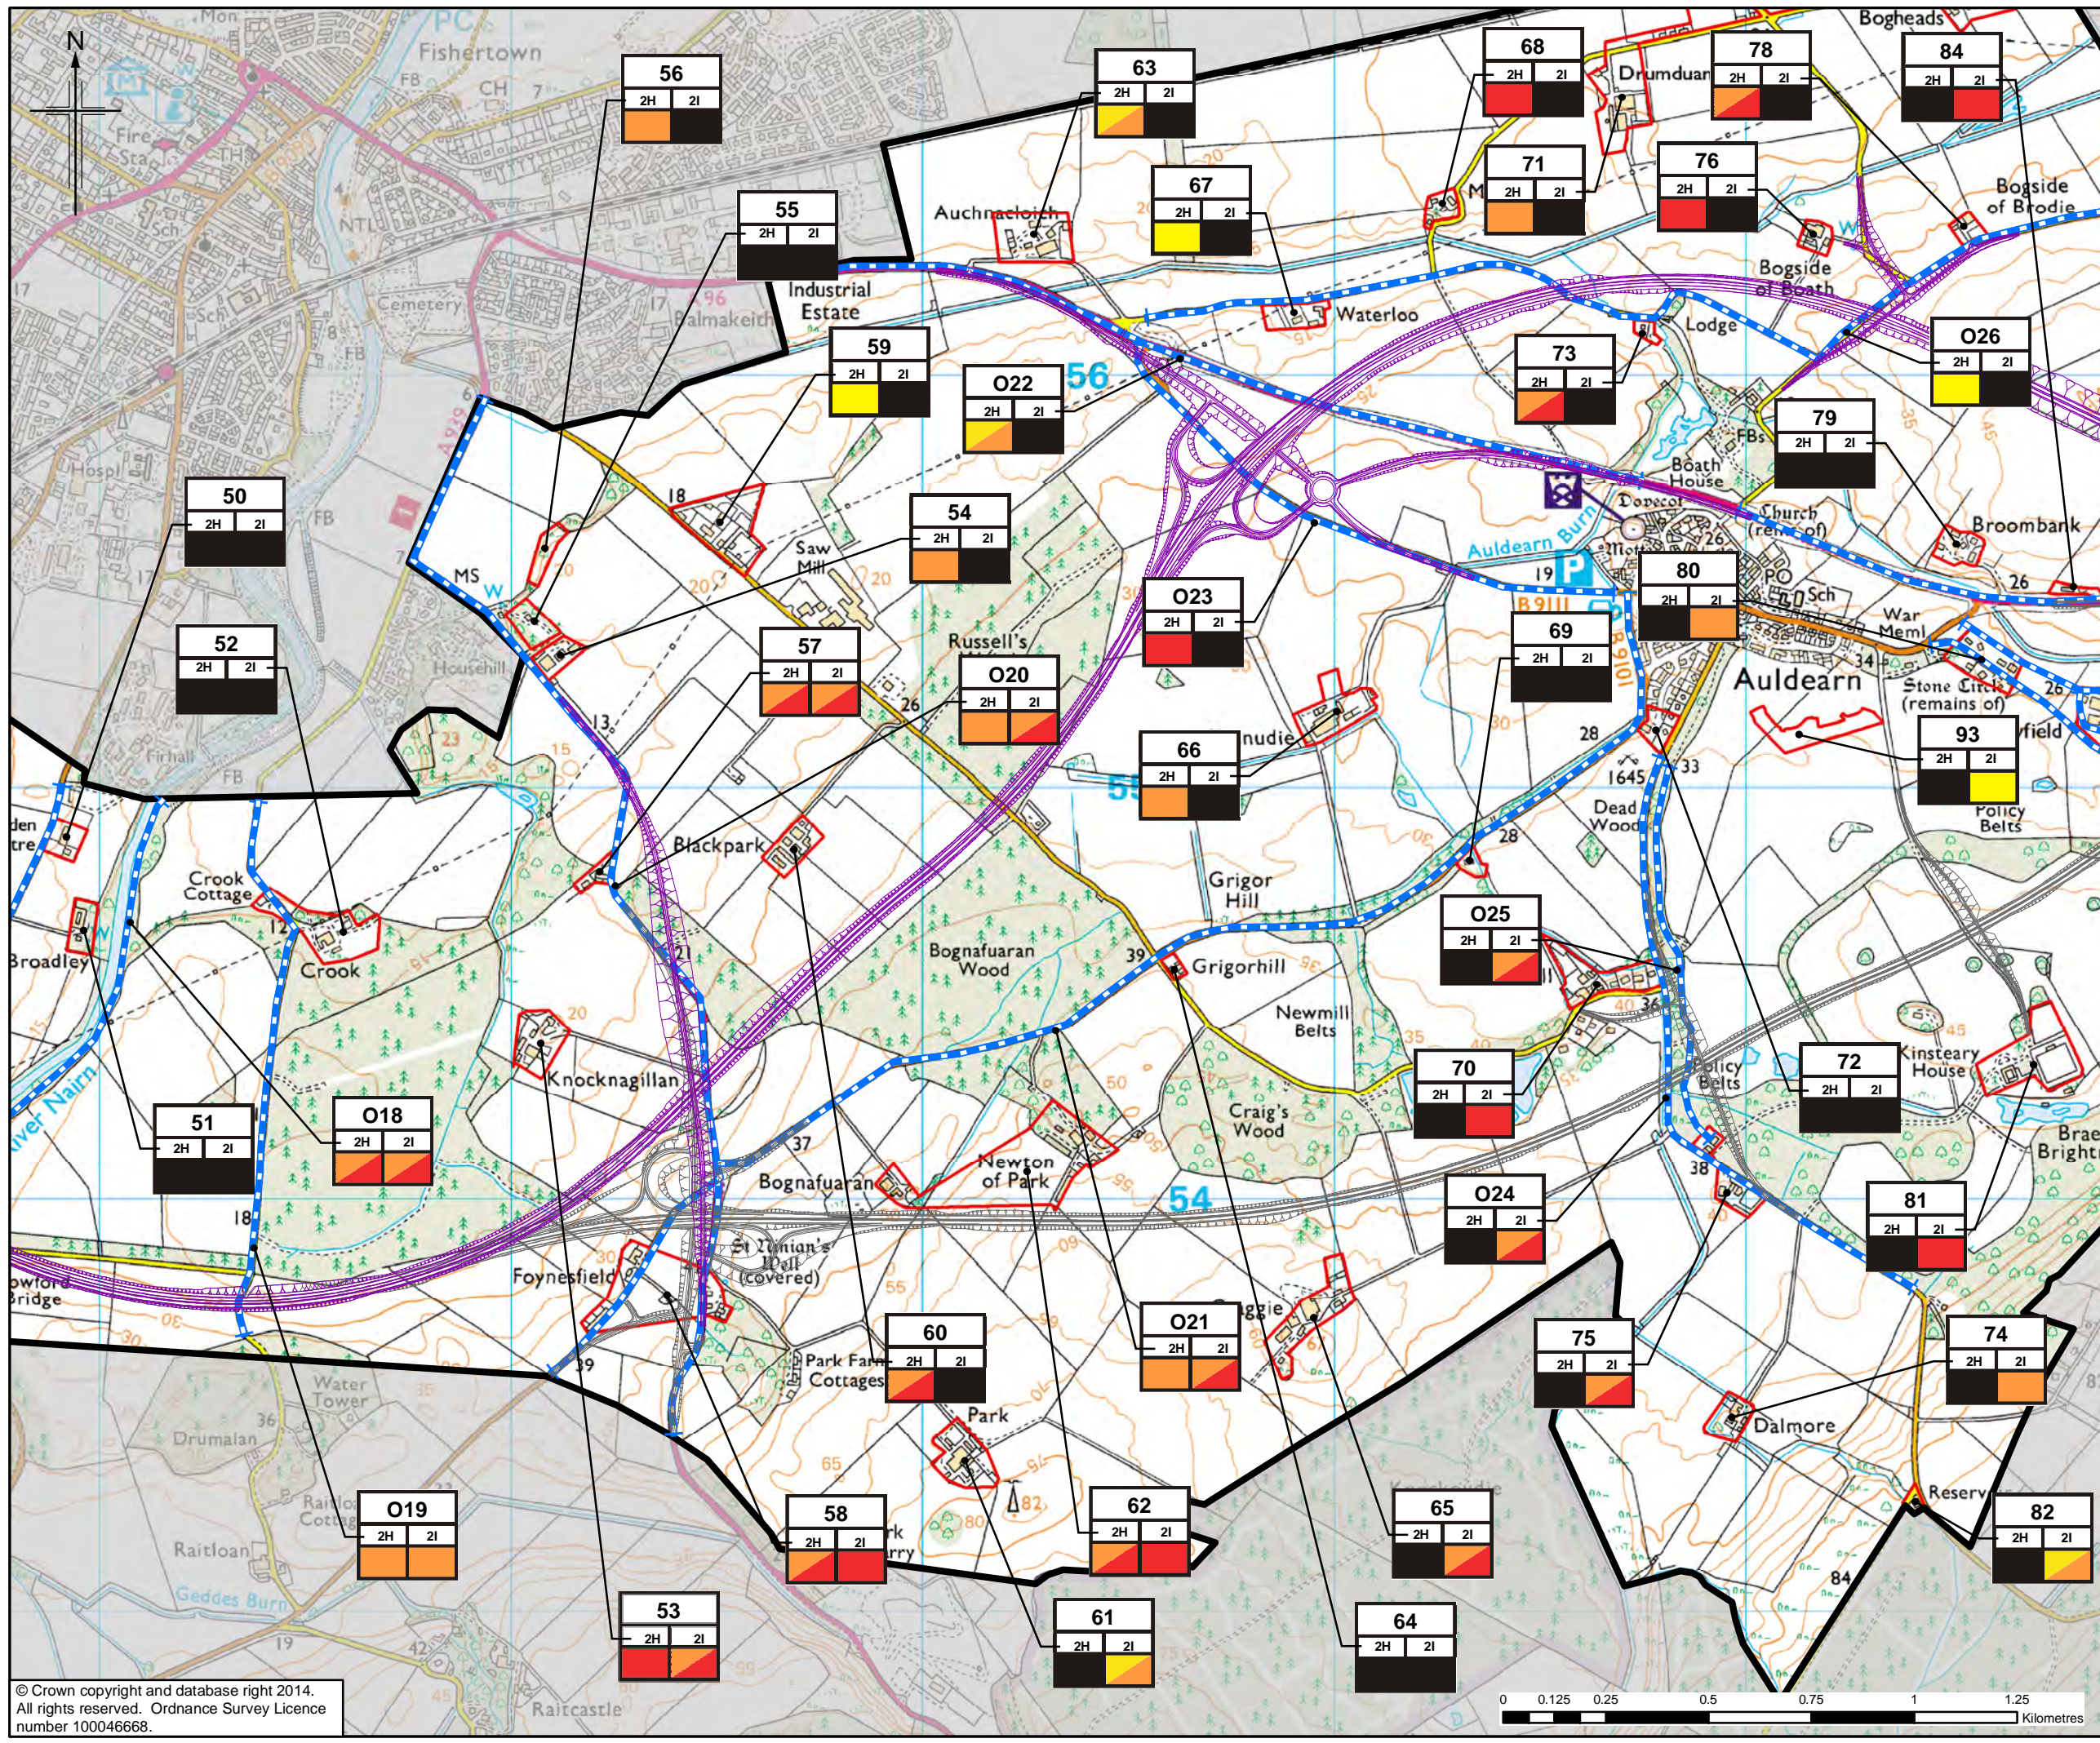

Legend

- Option 2H
- Option 2I *
- Visual Envelope
- Built Receptors
- Outdoor Receptors

Visual Impact

- Negligible
- Slight
- Moderate
- Substantial

a)	a) Receptor number
b)	NB. Outdoor Receptors have a prefix 'O'
c)	b) Option
	c) Impact

* For this route, only the variation to Option 2H has been shown. Where no variation is shown, Option 2I is as Option 2H.

1	01/09/2014	DMRB Stage 2 Report	KA	KS	ML	EHB
0	10/07/2014	Initial Issue	KA	KS	ML	GH
Rev.	Rev. Date	Purpose of revision	OngDwn	Checkd	Rev'd	Apprv'd

JACOBS
95 Botwell Street, Glasgow, G2 7HX, UK.
Tel: +44(0)141 204 2511 Fax: +44(0)141 226 3109
www.jacobs.com


TRANSPORT SCOTLAND
COMHAR ALBA


A95 DUALLING
INVERNESS TO NAIRN
(Incl. Nairn Bypass)

DMRB STAGE 2 VISUAL IMPACT ON BUILT AND OUTDOOR RECEPTORS
OPTION 2H AND 2I SHEET 3 of 4

Drawing Status	FINAL
Scale	1:15,000 @ A3 DO NOT SCALE
Jacobs No.	B1557601
Client No.	
Drawing number	Figure 10.23c
Rev	1

This drawing is not to be used in whole or part other than for the intended purpose and project as defined on this drawing. Refer to the contract for full terms and conditions.

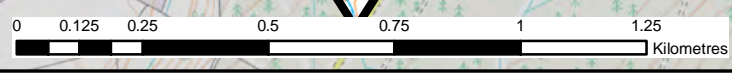

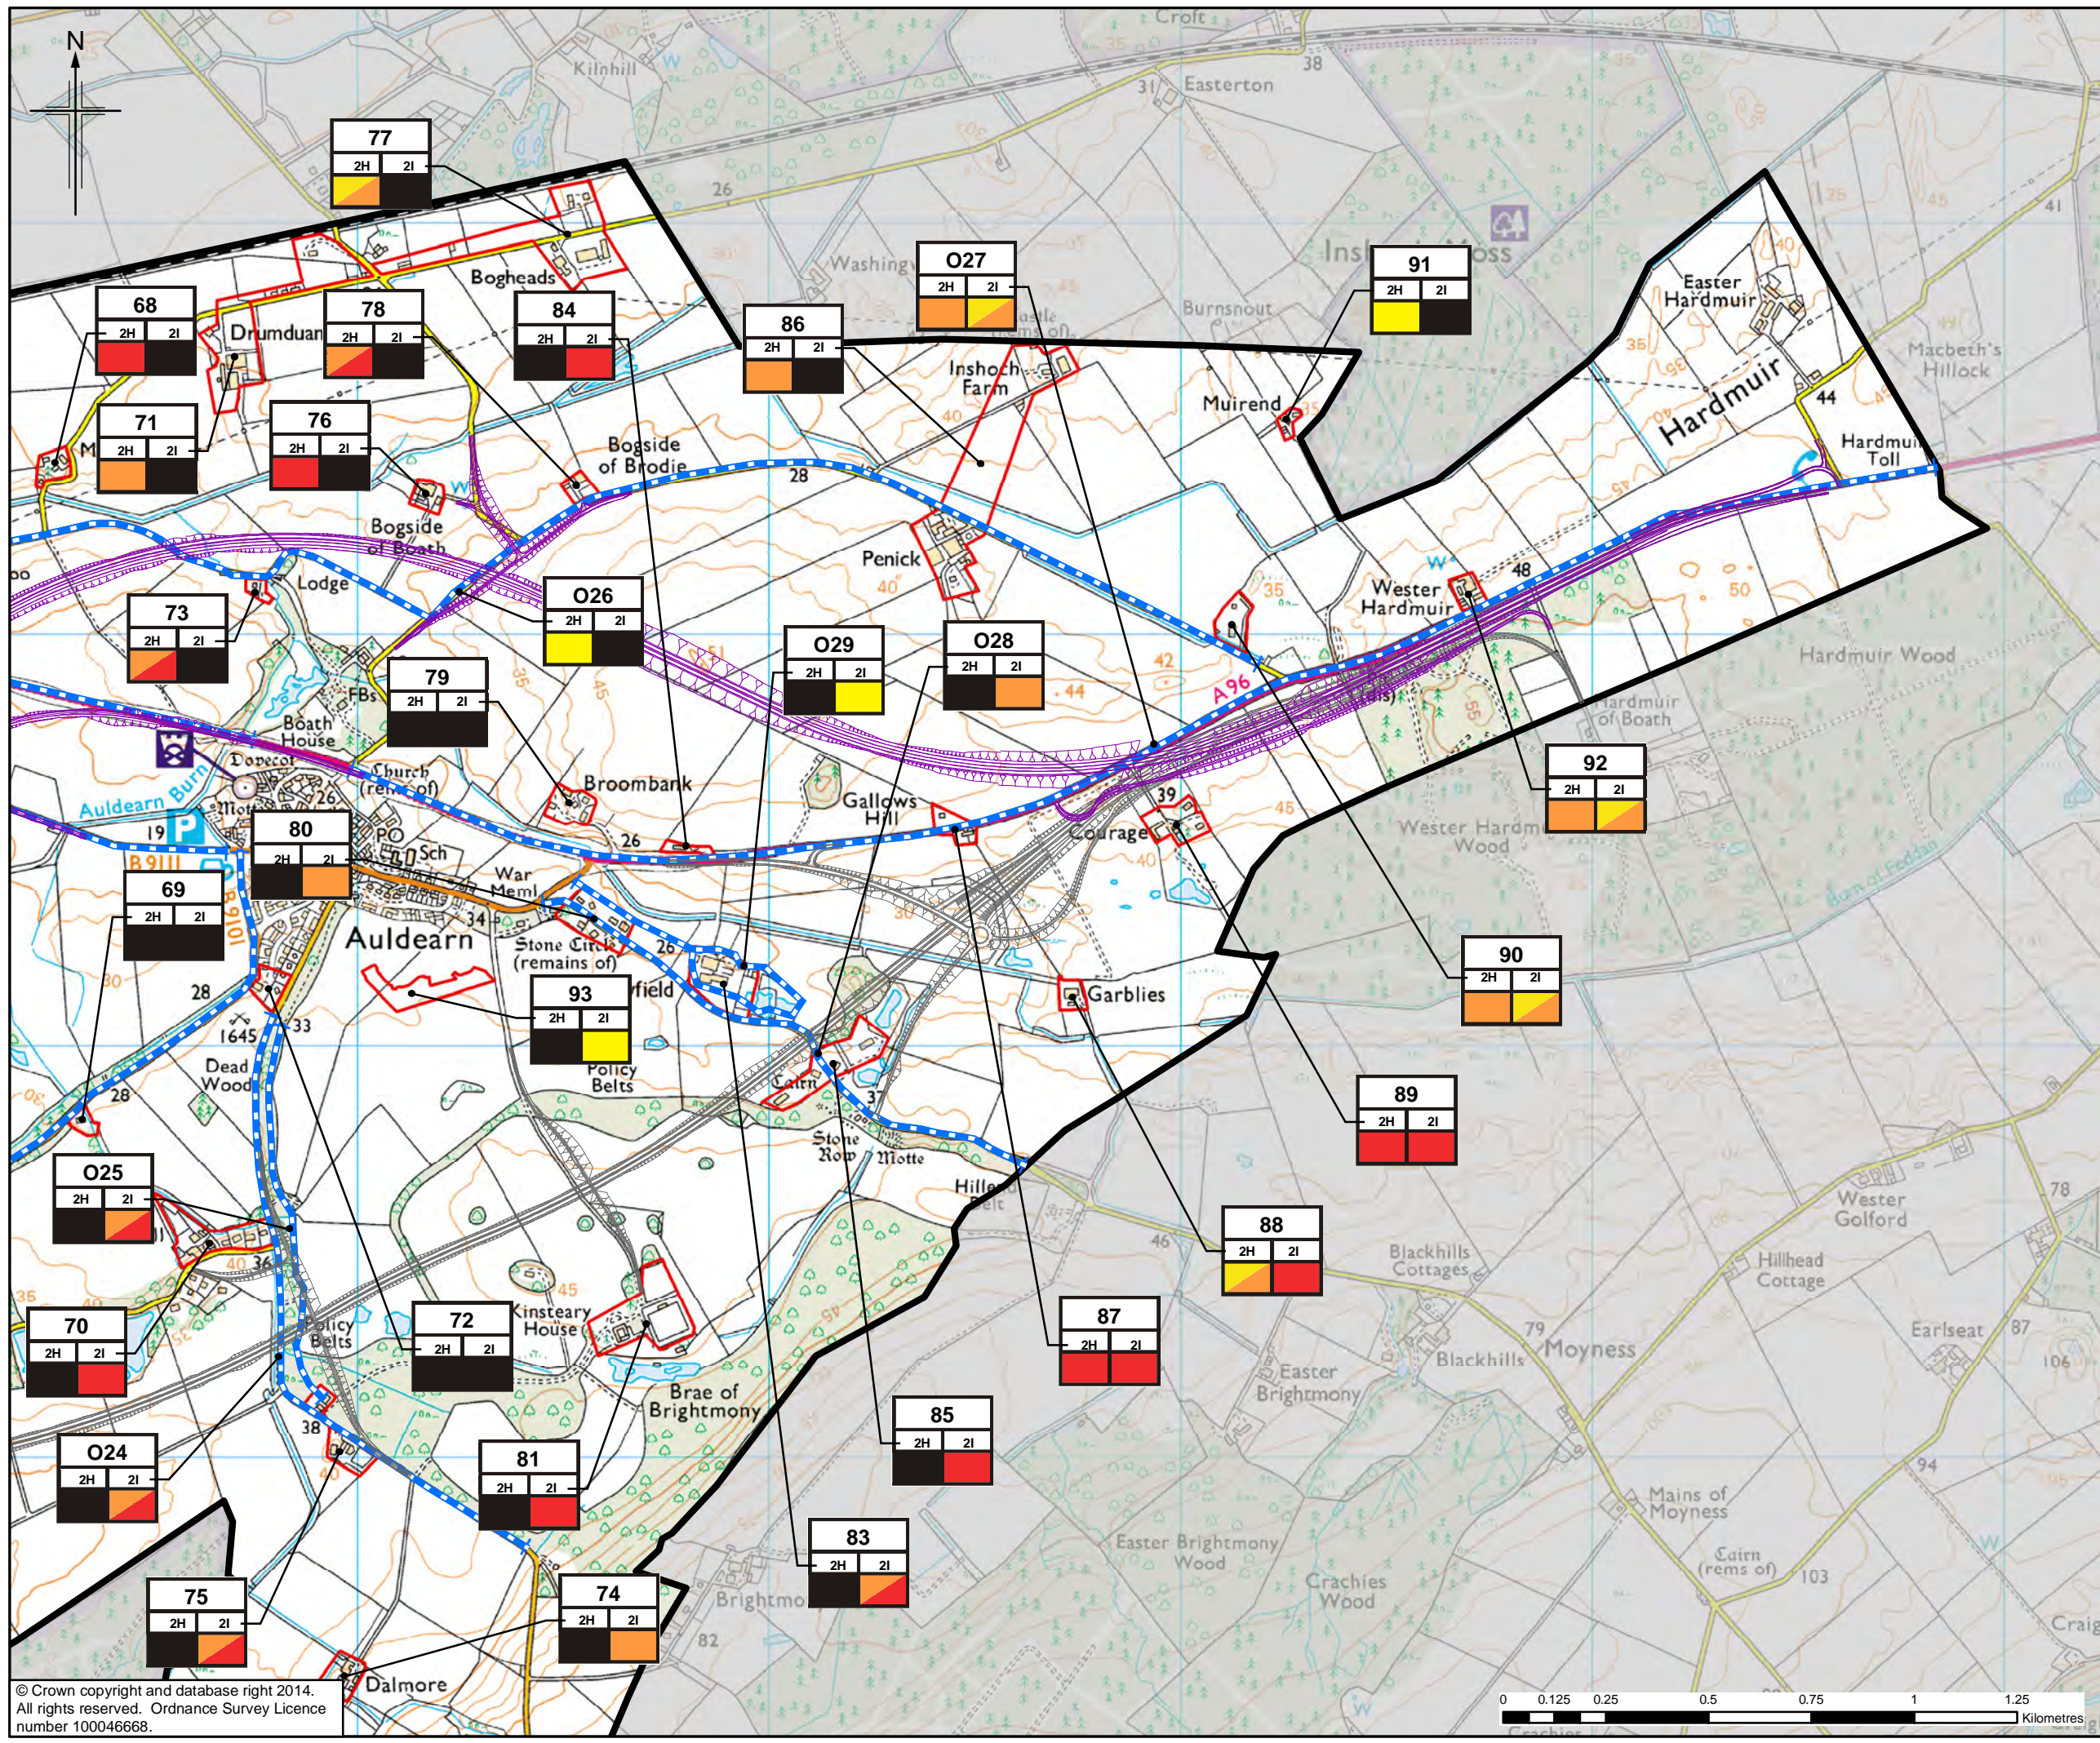

Legend

- Option 2H
- Option 2I *
- Visual Envelope
- Built Receptors
- Outdoor Receptors

Visual Impact

- Negligible
- Slight
- Moderate
- Substantial

a)	a) Receptor number
b)	NB. Outdoor Receptors have a prefix 'O'
c)	b) Option
	c) Impact

* For this route, only the variation to Option 2H has been shown. Where no variation is shown, Option 2I is as Option 2H.

1	01/09/2014	DMRB Stage 2 Report	KA	KS	ML	EHB
0	10/07/2014	Initial Issue	KA	KS	ML	GH
Rev.	Rev. Date	Purpose of revision	Orig/Dwn	Checkd	Rev'd	Apprv'd

JACOBS
 95 Botwell Street, Glasgow, G2 7HX, UK.
 Tel: +44(0)141 204 2511 Fax: +44(0)141 226 3100
www.jacobs.com

Client

 TRANSPORT SCOTLAND
 COMHNAID ALBA

Project

A95
 DUALLING
 INVERNESS TO NAIRN
 (Incl. Nairn Bypass)

Drawing title
**DMRB STAGE 2
 VISUAL IMPACT ON
 BUILT AND OUTDOOR RECEPTORS
 OPTION 2H AND 2I** SHEET 4 of 4

Drawing Status	FINAL	DO NOT SCALE
Scale	1:15,000 @ A3	
Jacobs No.	B1557601	
Client No.		
Drawing number	Figure 10.23d	Rev 1

This drawing is not to be used in whole or part other than for the intended purpose and project as defined on this drawing. Refer to the contract for full terms and conditions.