


Appendix A – Scheme Layout Drawing

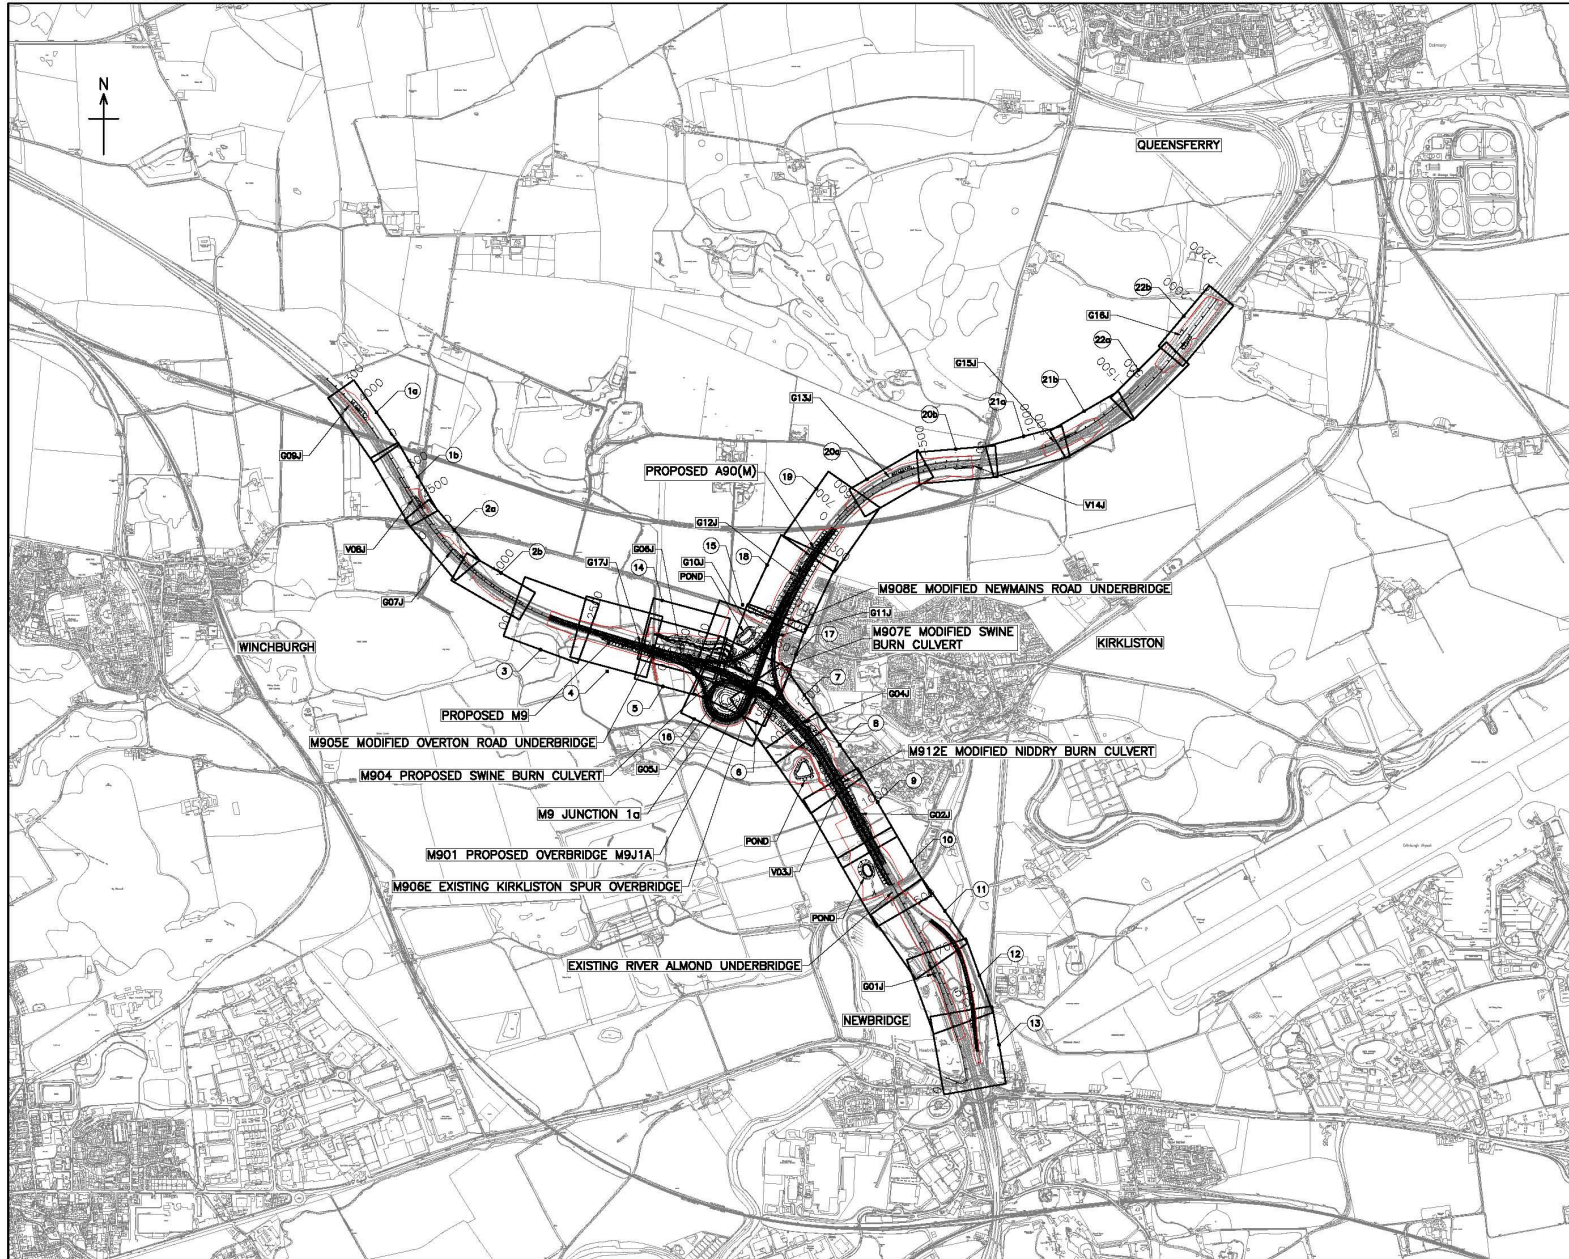

NOTES

1. This drawing should be read in relation to subject of the title. Other information shown on drawing is to be considered indicative only. Reference should be made to appropriate drawing series for other information.


KEY


① Sheet Number

— Lands Made Available

Rev.	Drawn	Checked	Issue	Description
A	SC	MSJ/M	27/08/11	PRELIMINARY Amended as per JSR comments
1	SC	MSJ/M	26/07/11	PRELIMINARY

Client:



As part of  The Scottish Government





Project:

FORTH REPLACEMENT CROSSING
M9 JUNCTION 1A


Drawing Title:

SCHEME LAYOUT PLAN

Participant:

Independent Checker:



Scale (at A1): 1:10000 Date: JUL 2011 Drawn: SC

Dwg no: 17867/H/000/001 Rev: A

ORIGINAL DRAWING SIZE: B41 x 594



NOTES
 1. Image reproduced under licence from Google Earth Pro.
 2. This drawing should be read in relation to subject of the title. Other information shown on drawing is to be considered indicative only. Reference should be made to appropriate drawing series for other information.

KEY
 - Lands Made Available

Rev.	Disc.	SEC	MSDW	Date	Description
A		SEC	MSDW	27.08.11	PRELIMINARY Amended as per JSP comments
		SEC	MSDW	28.07.11	PRELIMINARY



Project
 FORTH REPLACEMENT
 CROSSING
 M9 JUNCTION 1A

Drawing Title
 AERIAL VIEW
 LAYOUT PLAN



Independent Checker
 WSP

Scale (at A1) N.T.S. **Date** JUL.2011 **Drawn** SC

Dwg no. 17867/H/000/002 **Rev.** A