


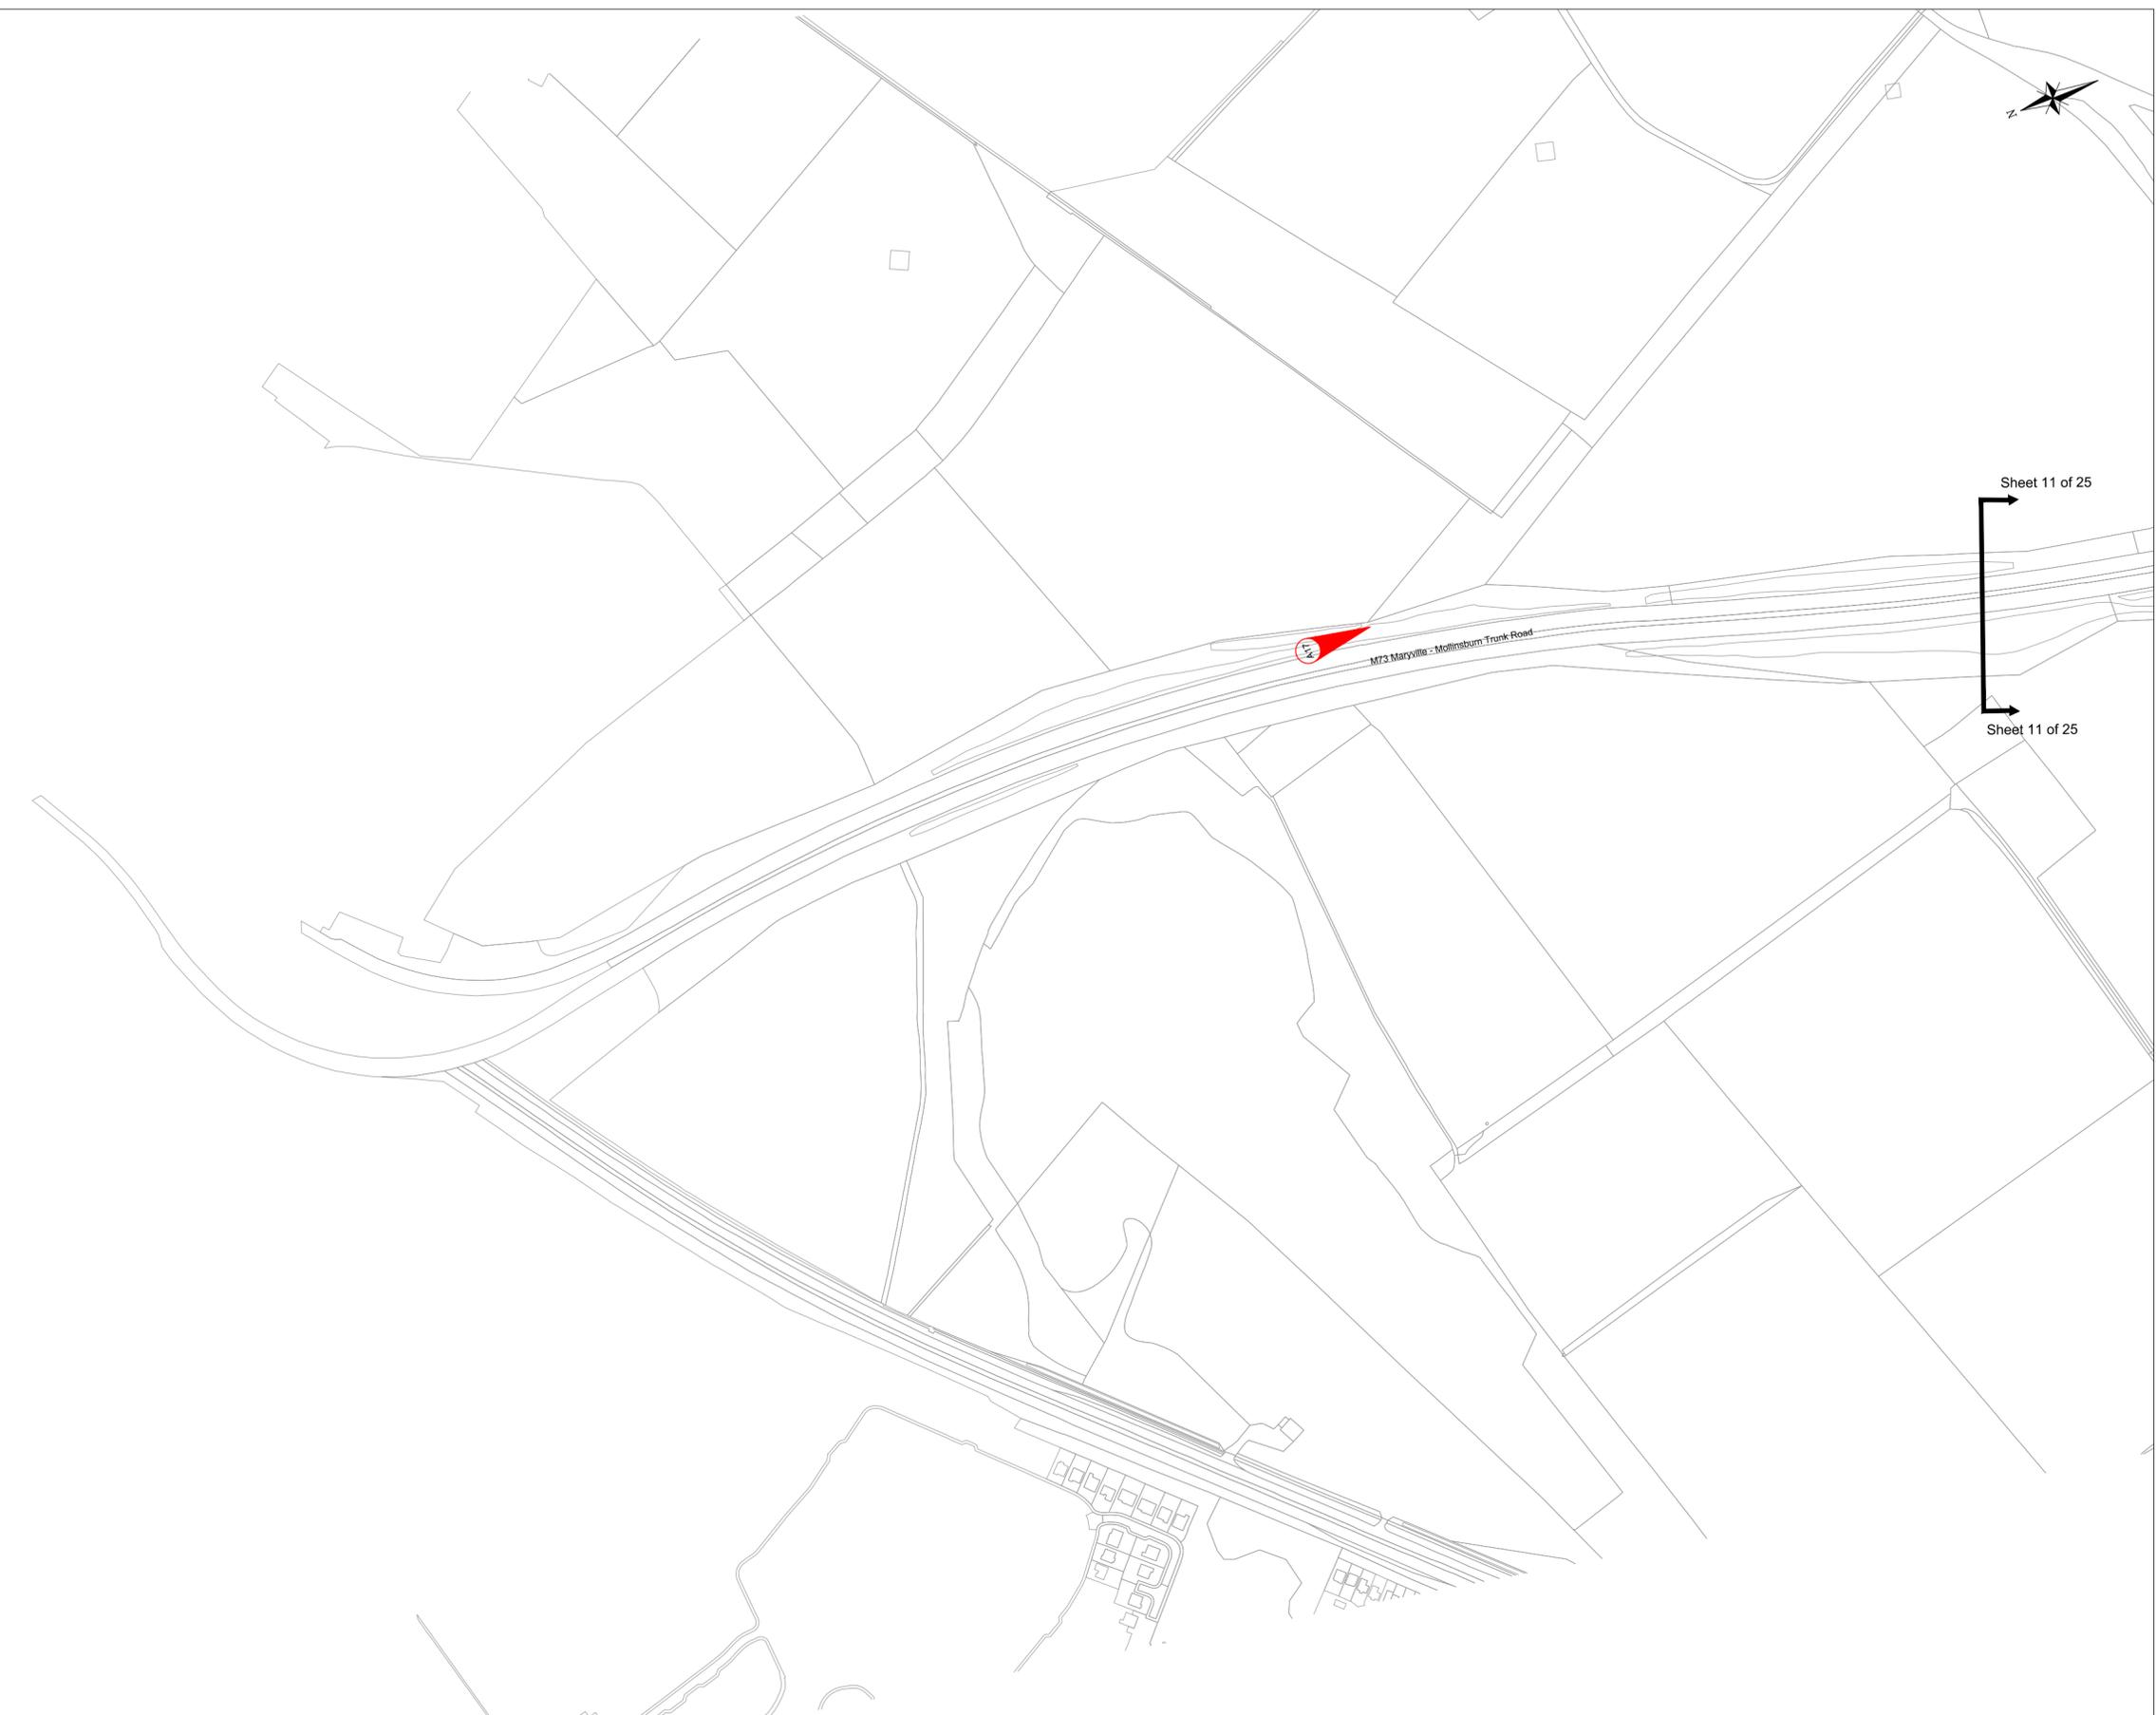


Sheet 11 of 25
 Sheet 11 of 25



LEGEND

	A1, A2 etc. represents the Reference Points in Appendix A of the New Works Requirements for Special Roads
	B1, B2 etc. represents the Reference Points in Section 1.1 of the New Works Requirements for Trunk Roads
	C1, C2 etc. represents the Reference Points in Appendix A of the New Works Requirements for Slip Roads
	D1, D2 etc. represents the Reference Points in Appendix A of the New Works Requirements for Roundabouts
	E1, E2 etc. represents the Reference Points in Appendix A of the New Works Requirements for Side Roads
	F1, F2 etc. represents the Reference Points in Appendix A of the New Works Requirements for Access Tracks
	G1, G2 etc. represents the Reference points in Appendix A of the New Works Requirements for Footpaths and Cycletracks
	H1, H2 etc. represents the Reference Points in Appendix A of the New Works Requirements for New Means of Access
	I1, I2 etc. represents the Reference Points in Appendix A of the New Works Requirements for Watercourse

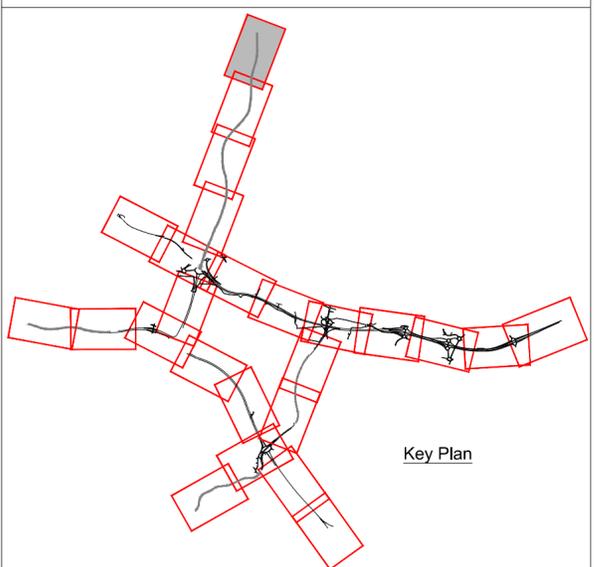

CLIENT

Agency of The Scottish Government

PROJECT TITLE

**M8 M73 M74
 Motorway Improvements**

REV	REVISIONS	BY	CHKD	APP'D	DATE
03	Ref points amended (sheet 1) and Bridle way added (sheets 15, 16)	CF	GG	PE	Jun 13
02	Reference points updated	GM/AR	GG	MB	July 12
01	Baillieston Access Track added	RH	GG	MB	Jun 12

AMENDMENTS

This map is based on Ordnance Survey material with the permission of Ordnance Survey on behalf of the Controller of Her Majesty's Stationery Office Crown Copyright. Unauthorised reproduction infringes Crown copyright and may lead to prosecution or civil proceedings. Scottish Executive 100046668 2011

DESIGN BY:	GG	CHECKED BY:	GG
DATE:	March 2012	DATE:	March 2012
DRAWN BY:	RH	APPROVED BY:	MB
DATE:	March 2012	DATE:	March 2012

DRAWING STATUS: CONTRACT

ENGINEER

IN ASSOCIATION WITH

DRAWING TITLE

**Scheme Reference Contract Plans
 Requirements for Roads
 Sheet 10 of 25**

SCALE AT A1 1:2500	DRAWING NO M8/C/REF/010	REV 03
-----------------------	-----------------------------------	------------------