


- Notes:**
- 1. New Fencing ———
 - 2. Road markings only indicative
 - 3. Stagger distance at Threapland Junction: 85m
 - 4. Cuttings at 1 in 3 embankments at 1 in 2
 - 5. Loch Dire junction to be closed to vehicles

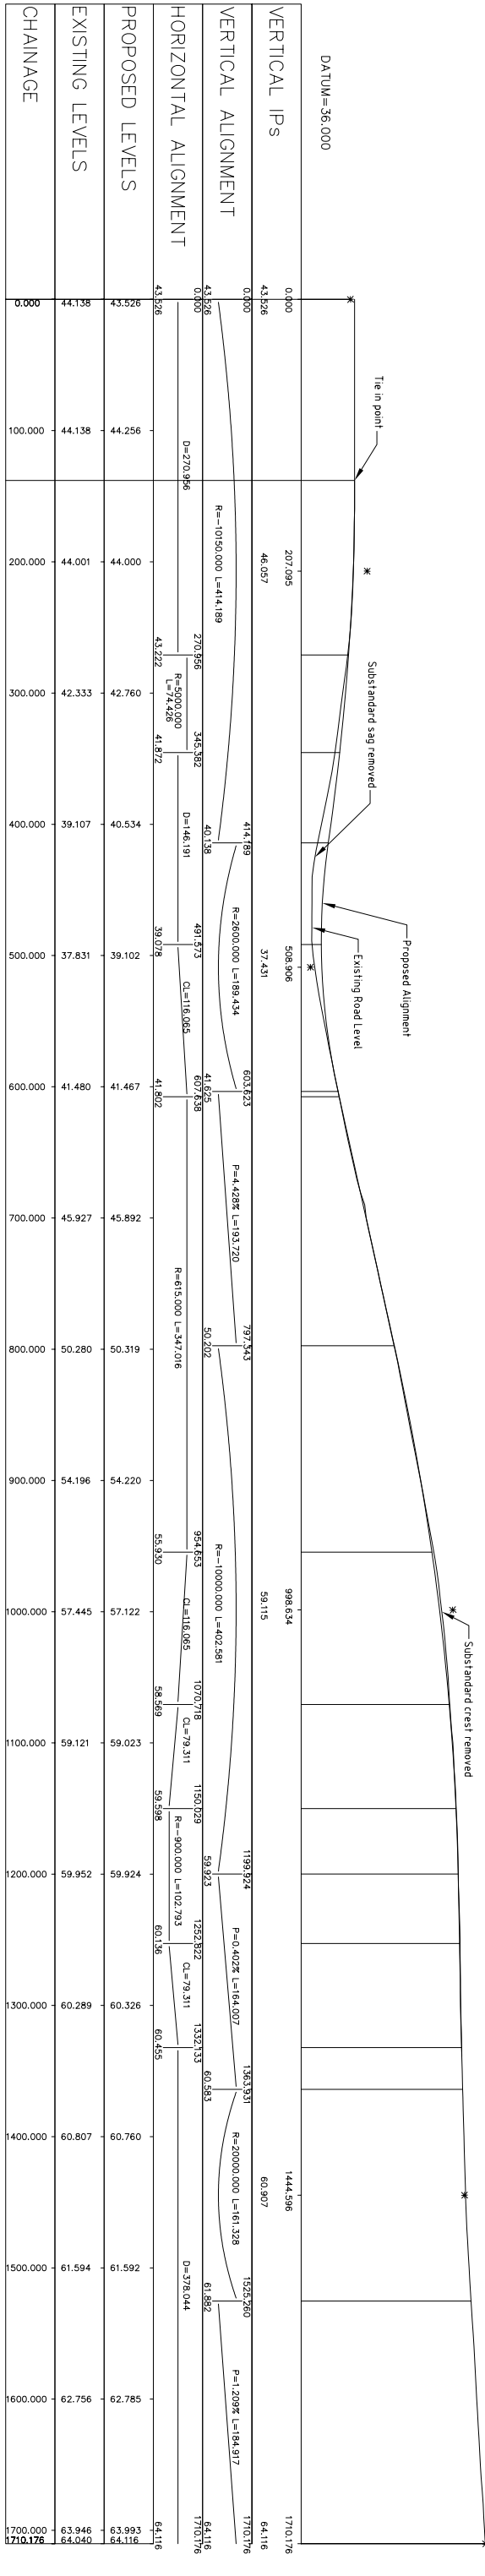

Profile
(Scale 1:2500 H, 1:500V @A3)

**A96 THREAPLAND JUNCTION IMPROVEMENTS
ENVIRONMENTAL STATEMENT**

PREFERRED SCHEME



FIGURE 1.2

This document has been prepared in accordance with the scope of Scott Wilson's services and is for the use of the client only. It is not to be used for any other purpose without the prior written consent of Scott Wilson. The client accepts full responsibility for any use of this document other than that for which it was prepared and provided.

© Scott Wilson Scotland Ltd

This map is based on Ordnance Survey records with the permission of Ordnance Survey. It is not to be used for any other purpose without the prior written consent of Ordnance Survey. Ordnance Survey is a registered trademark of Ordnance Survey.