


WESTERN SECTION

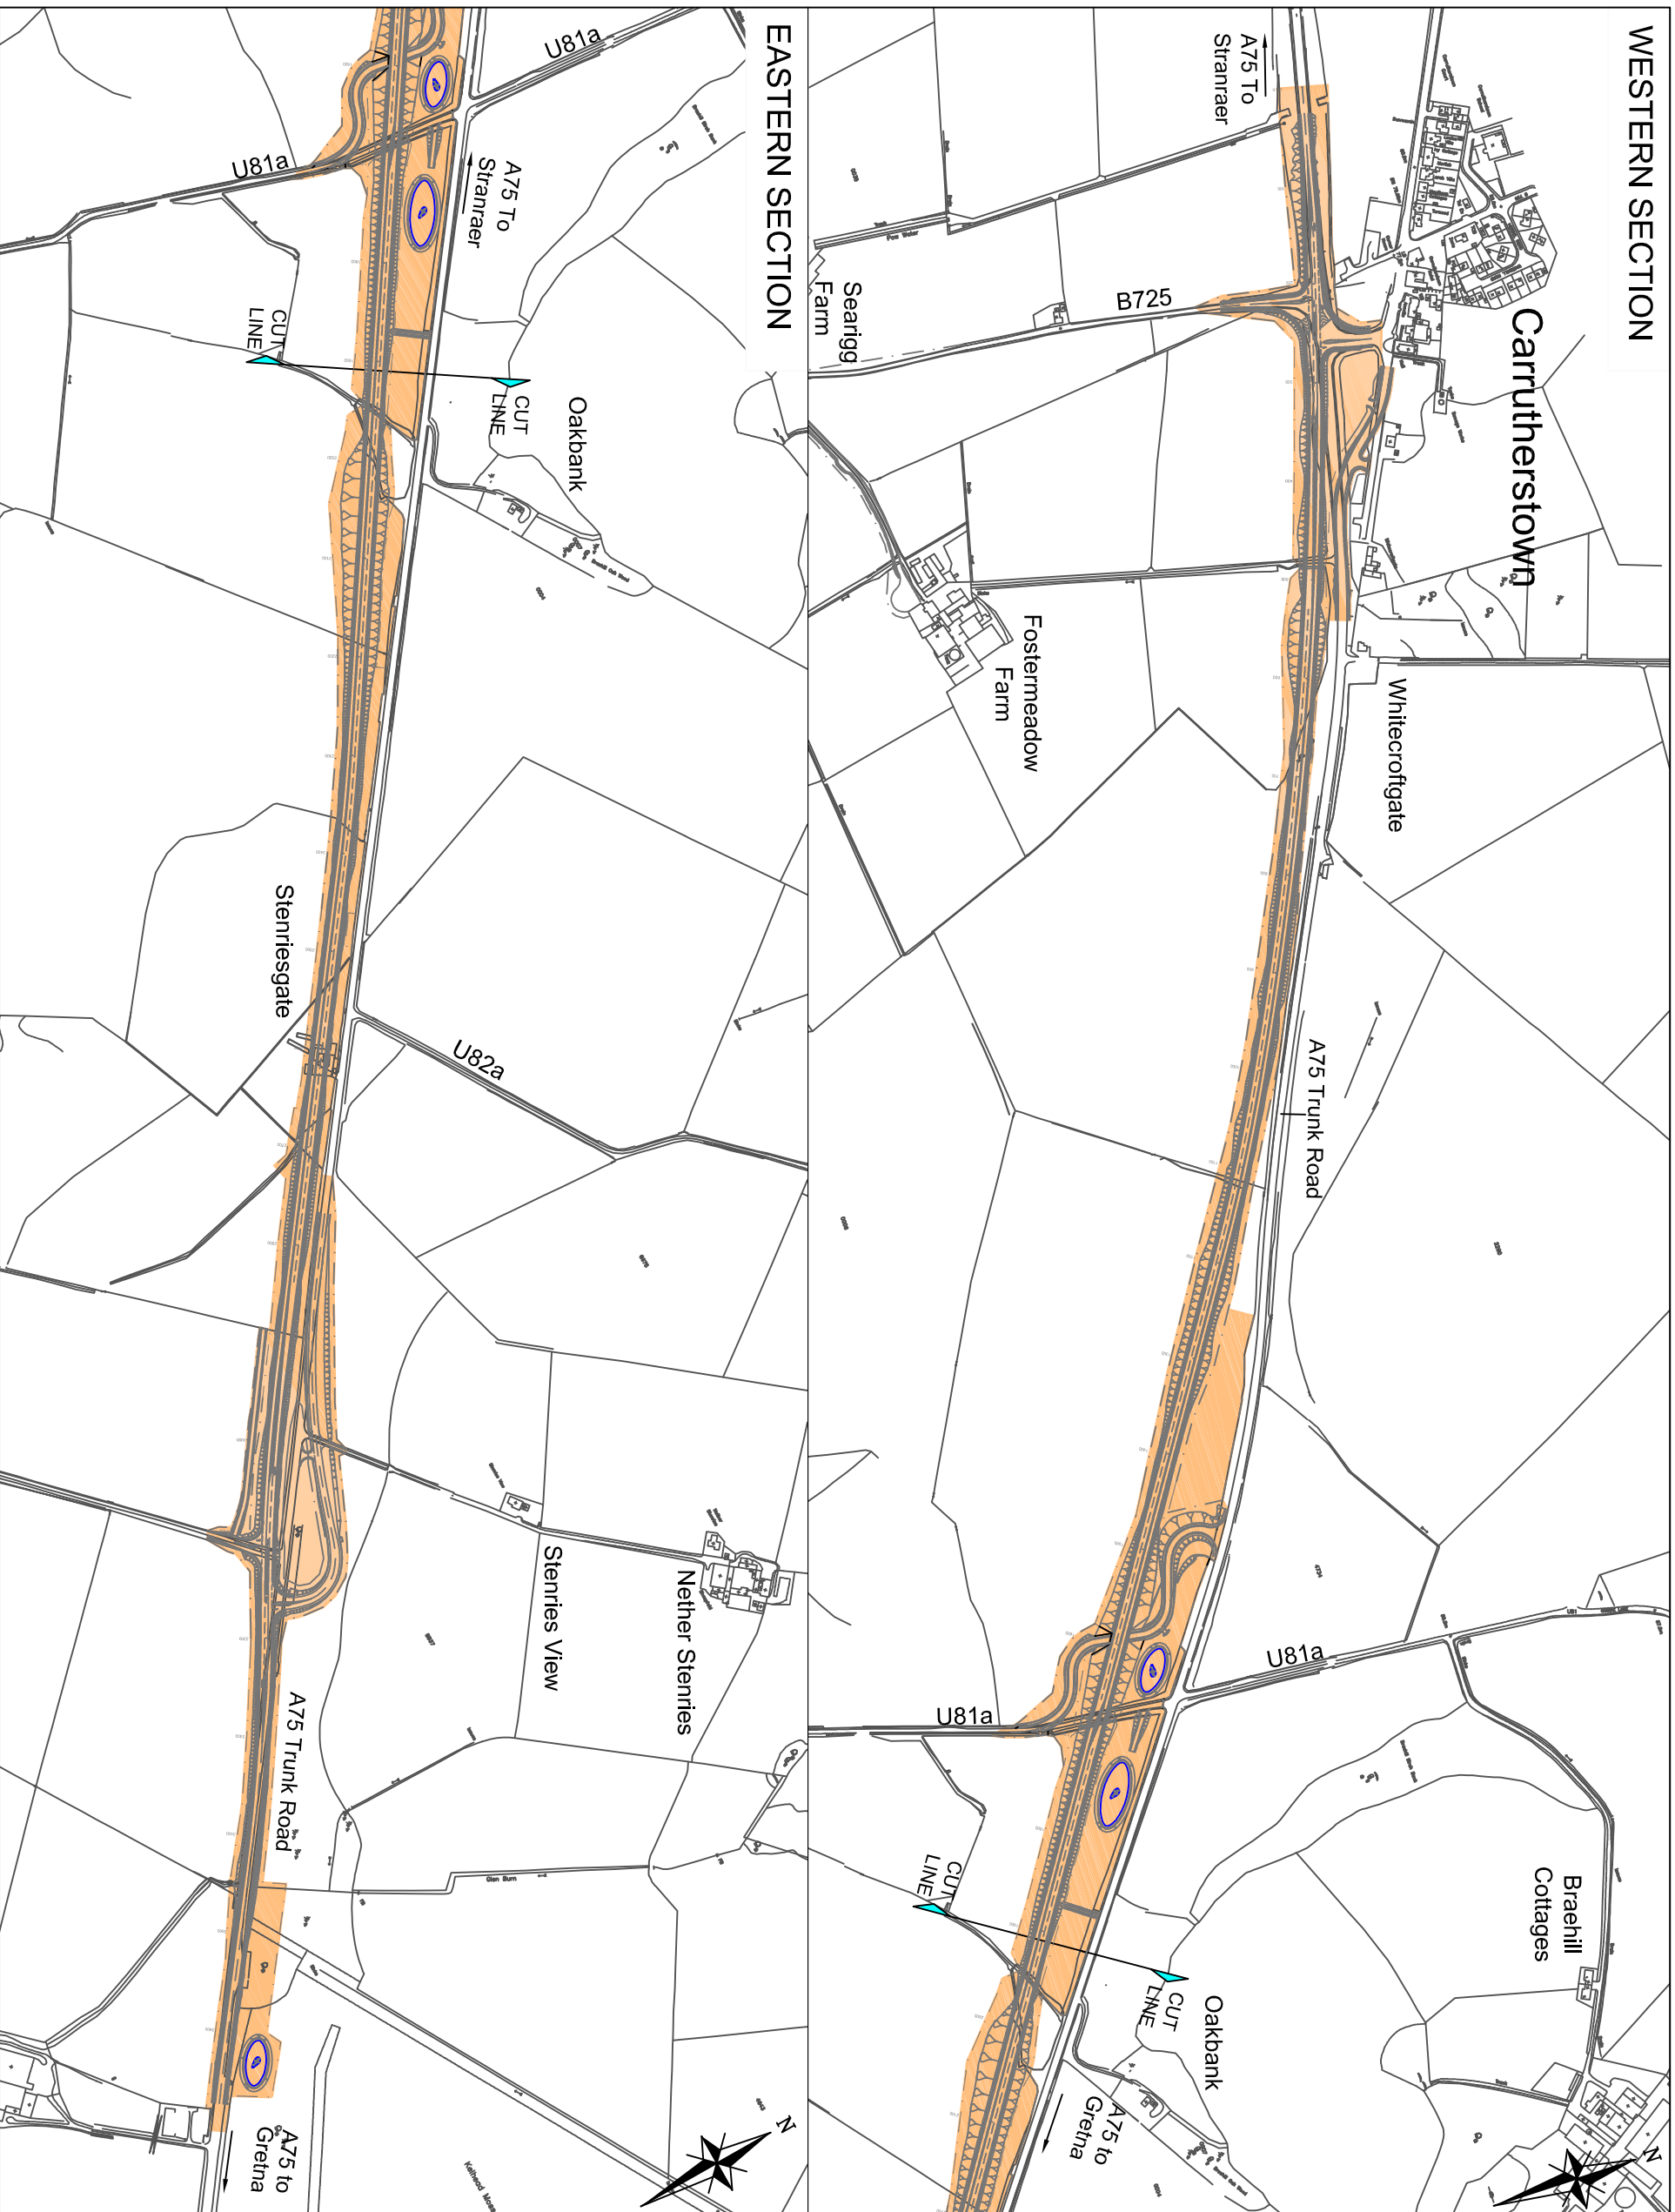

Key
 Scheme Footprint

This map is based upon Ordnance Survey material with the permission of Ordnance Survey on behalf of the Controller of Her Majesty's Stationery Office. Crown copyright. Any unauthorised reproduction infringes Crown copyright and may lead to prosecution or civil proceedings. Scottish Executive 100020540 2008.

CLIENT

PROJECT TITLE

DRAWING ORIGINATOR:

ENGINEER

DRAWING TITLE



A75 TRUNK ROAD IMPROVEMENTS
 HARDGROVE TO KINMOUNT

MOUCHEL DUNDEE



IN ASSOCIATION WITH



REV	REVISIONS	BY	CHKD	APPD	DATE

DESIGN BY:		CHECKED BY:	
DATE:	Aug 2006	DATE:	Aug 2006
DRAWN BY:	M. Robertson	APPROVED BY:	S. Byer
DATE:	Aug 2006	DATE:	Aug 2006

AMENDMENTS	DRAFT	PRELIMINARY	TENDER	CONTRACT
	<input checked="" type="checkbox"/>			

Environmental Impact Assessment
 Proposed Scheme Layout
 SCALE ON A3 DRAWING NO Figure 4.1
 NTS