


Reproduced from the Ordnance Survey mapping with the permission of the Controller of Her Majesty's Stationery Office © Crown copyright. Unauthorised reproduction infringes Crown copyright and may lead to prosecution or civil proceedings. Scottish Borders Council, Licence Number LA 0049L, 2005.

Figure 9.1

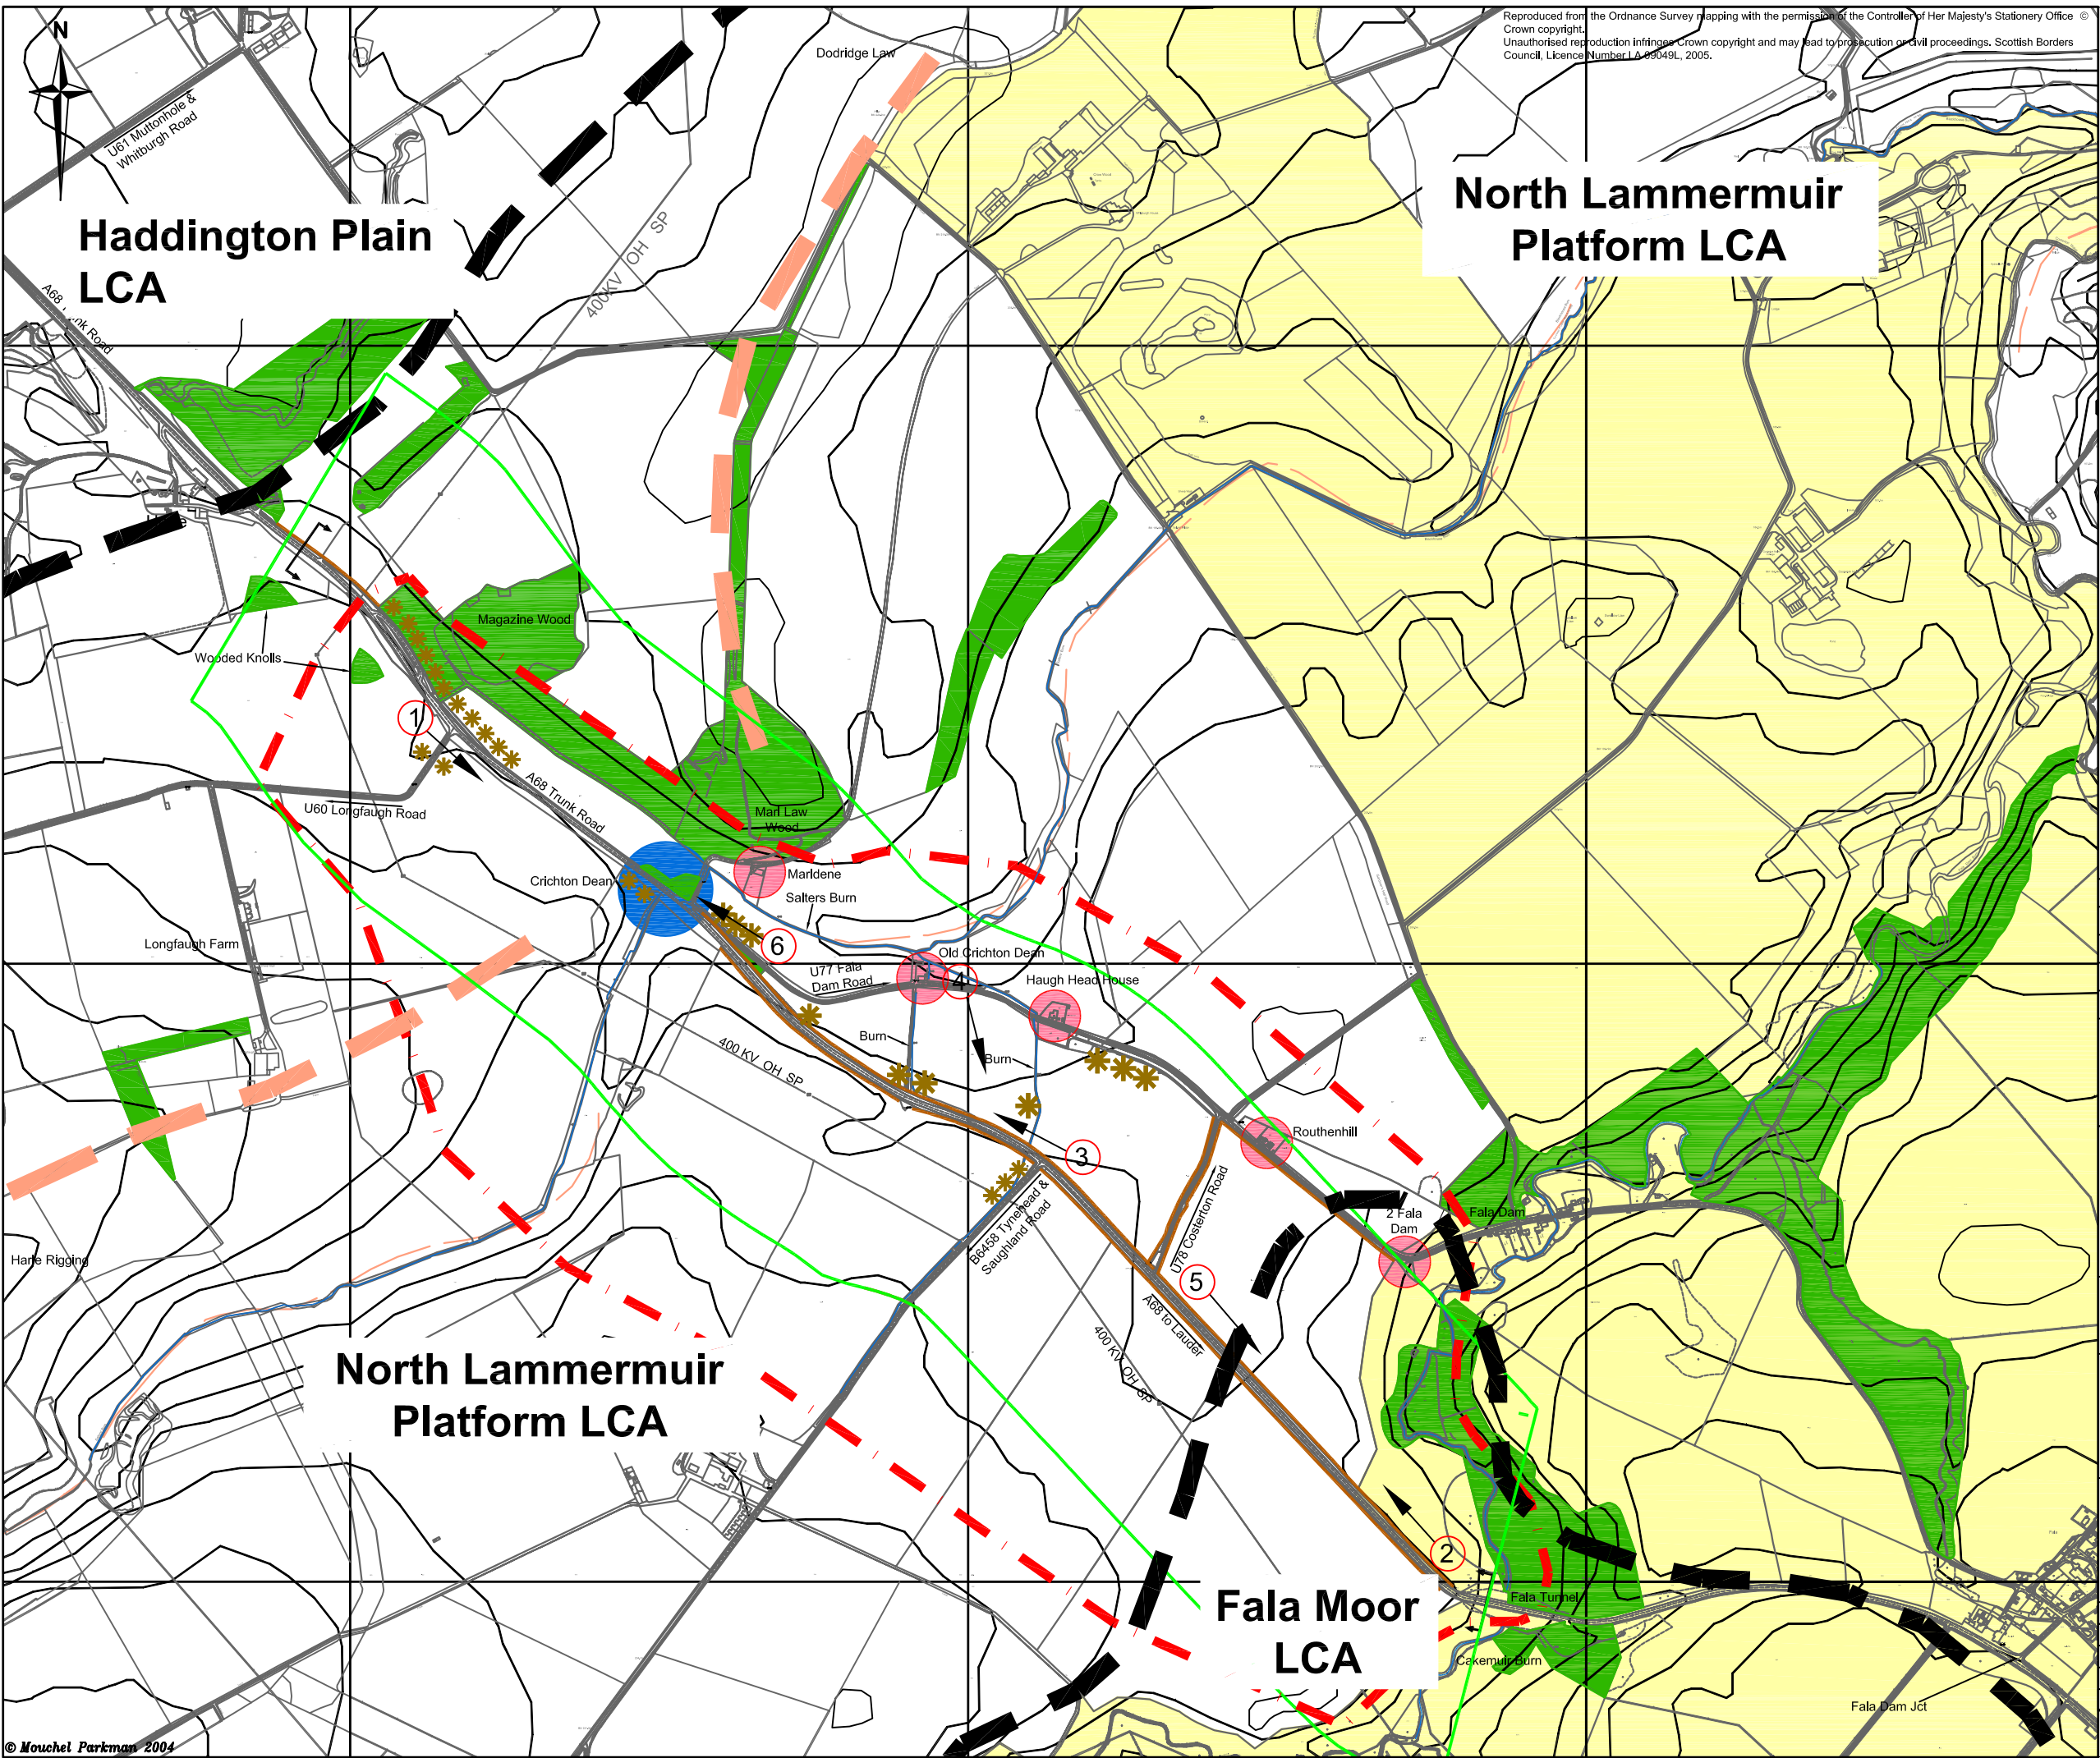

- Legend:**
- Visual Receptors
 - Ridgeline
 - - - Envelope for Visual Receptors
 - Woodland
 - Watercourse
 - [] Extent of Scheme
 - Area of Great Landscape Value
 - Contours at 10m Intervals
 - - - Landscape Character Area(LCA) Boundaries
 - → Views From Landscape Photos
 - Study Area Boundary
- Landscape Elements Affected:**
- River Valley
 - Hedgerows
 - ✳ Trees

REV	REVISIONS	BY	CHKD	APPD	DATE
A					

CLIENT



An agency of  SCOTTISH EXECUTIVE

ENGINEER



IN ASSOCIATION WITH
 ABERDEENSHIRE COUNCIL, DUMFRIES & GALLOWAY COUNCIL,
 SCOTTISH BORDERS COUNCIL, SIAS AND YOUNG ASSOCIATES

DRAWING ORIGINATOR



PROJECT TITLE
A68 Pathhead to Tynehead Junction Improvement Scheme

DRAWING TITLE
Landscape Features & Visual Receptors Baseline Data

SCALE: 1:10,000 (A3)

DESIGN BY:	CHECKED BY:
DATE:	DATE:
DRAWN BY: P. Grigor	APPROVED BY:
DATE:	DATE:

<input checked="" type="checkbox"/> DRAFT	<input type="checkbox"/> PRELIMINARY	<input type="checkbox"/> TENDER	<input type="checkbox"/> CONTRACT
PROJECT NUMBER DS03.115	DRAWING NUMBER Figure 9.1	REV	