


Figure 9.2

Reproduced from the Ordnance Survey mapping with the permission of the Controller of Her Majesty's Stationery Office © Crown copyright. Unauthorised reproduction infringes Crown copyright and may lead to prosecution or civil proceedings. Scottish Borders Council, Licence Number LA 05049L, 2005.

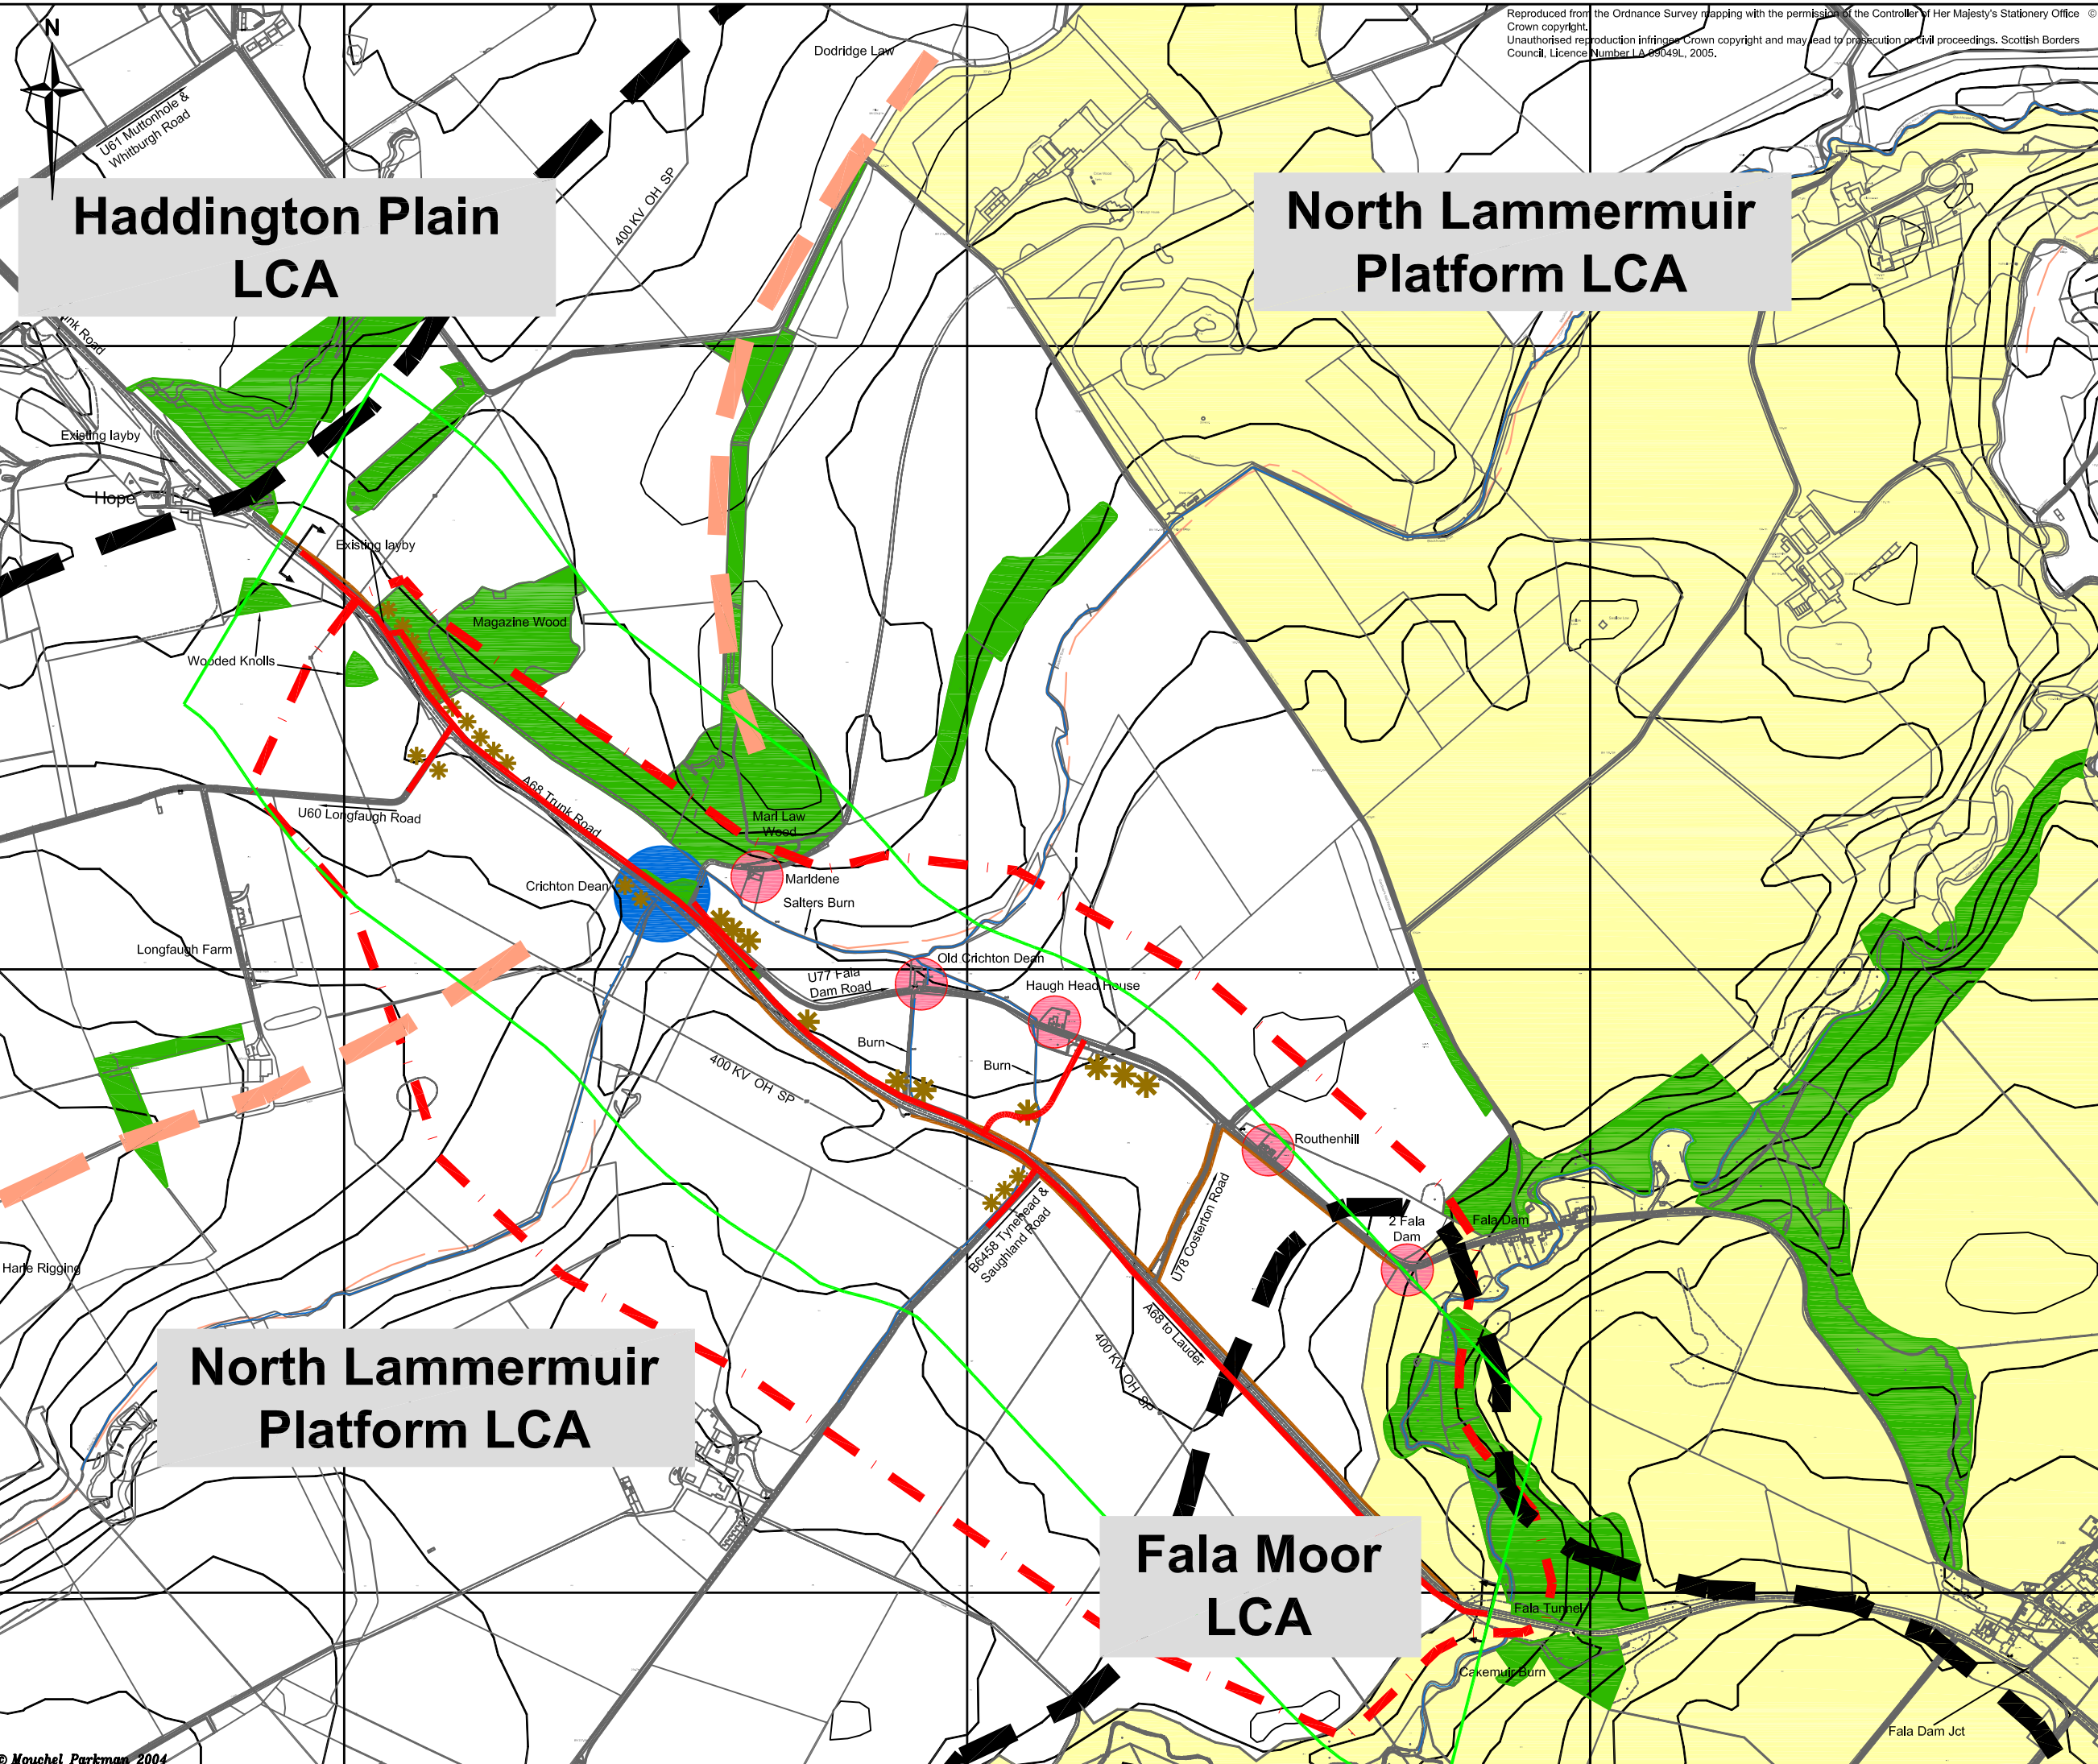

- Legend:**
- Visual Receptors
 - — — Ridgeline
 - - - Envelope for Visual Receptors
 - Woodland
 - Watercourse
 - [] Extent of Scheme
 - Area of Great Landscape Value
 - Contours at 10m Intervals
 - — — Landscape Character Area (LCA) Boundaries
 - Study Area Boundary
- PROPOSED SIDE ROADS**
- — — Preferred Option
- Landscape Elements Effected:**
- River Valley
 - Hedgerows
 - ✱ Trees

| | | | | | |
|-----|--------------------------------------|----|------|------|-------|
| A | Layby and Longfaugh Junction Amended | RB | ED | ED | 09/07 |
| REV | REVISIONS | BY | CHKD | APPD | DATE |

CLIENT

TRANSPORT SCOTLAND
An agency of SCOTTISH EXECUTIVE

ENGINEER

mouchelparkman mp

IN ASSOCIATION WITH
ABERDEENSHIRE COUNCIL, DUMFRIES & GALLOWAY COUNCIL,
SCOTTISH BORDERS COUNCIL, SIAS AND YOUNG ASSOCIATES

DRAWING ORIGINATOR

SCOTTISH BORDERS COUNCIL

PROJECT TITLE
A68 Pathhead to Tynehead Junction Improvement Scheme

DRAWING TITLE
Landscape Features & Visual Receptors Proposed Scheme

SCALE: 1:110,000 (A3)

| | |
|--------------------|--------------|
| DESIGN BY: | CHECKED BY: |
| DATE: | DATE: |
| DRAWN BY: P. Grgor | APPROVED BY: |
| DATE: | DATE: |

| | | | |
|---|--------------------------------------|---------------------------------|-----------------------------------|
| <input checked="" type="checkbox"/> DRAFT | <input type="checkbox"/> PRELIMINARY | <input type="checkbox"/> TENDER | <input type="checkbox"/> CONTRACT |
| PROJECT NUMBER DS03.115 | DRAWING NUMBER Figure 9.2 | REV A | |