


Figure 14.2



LEGEND  
  
TILL  
 ALLUVIUM

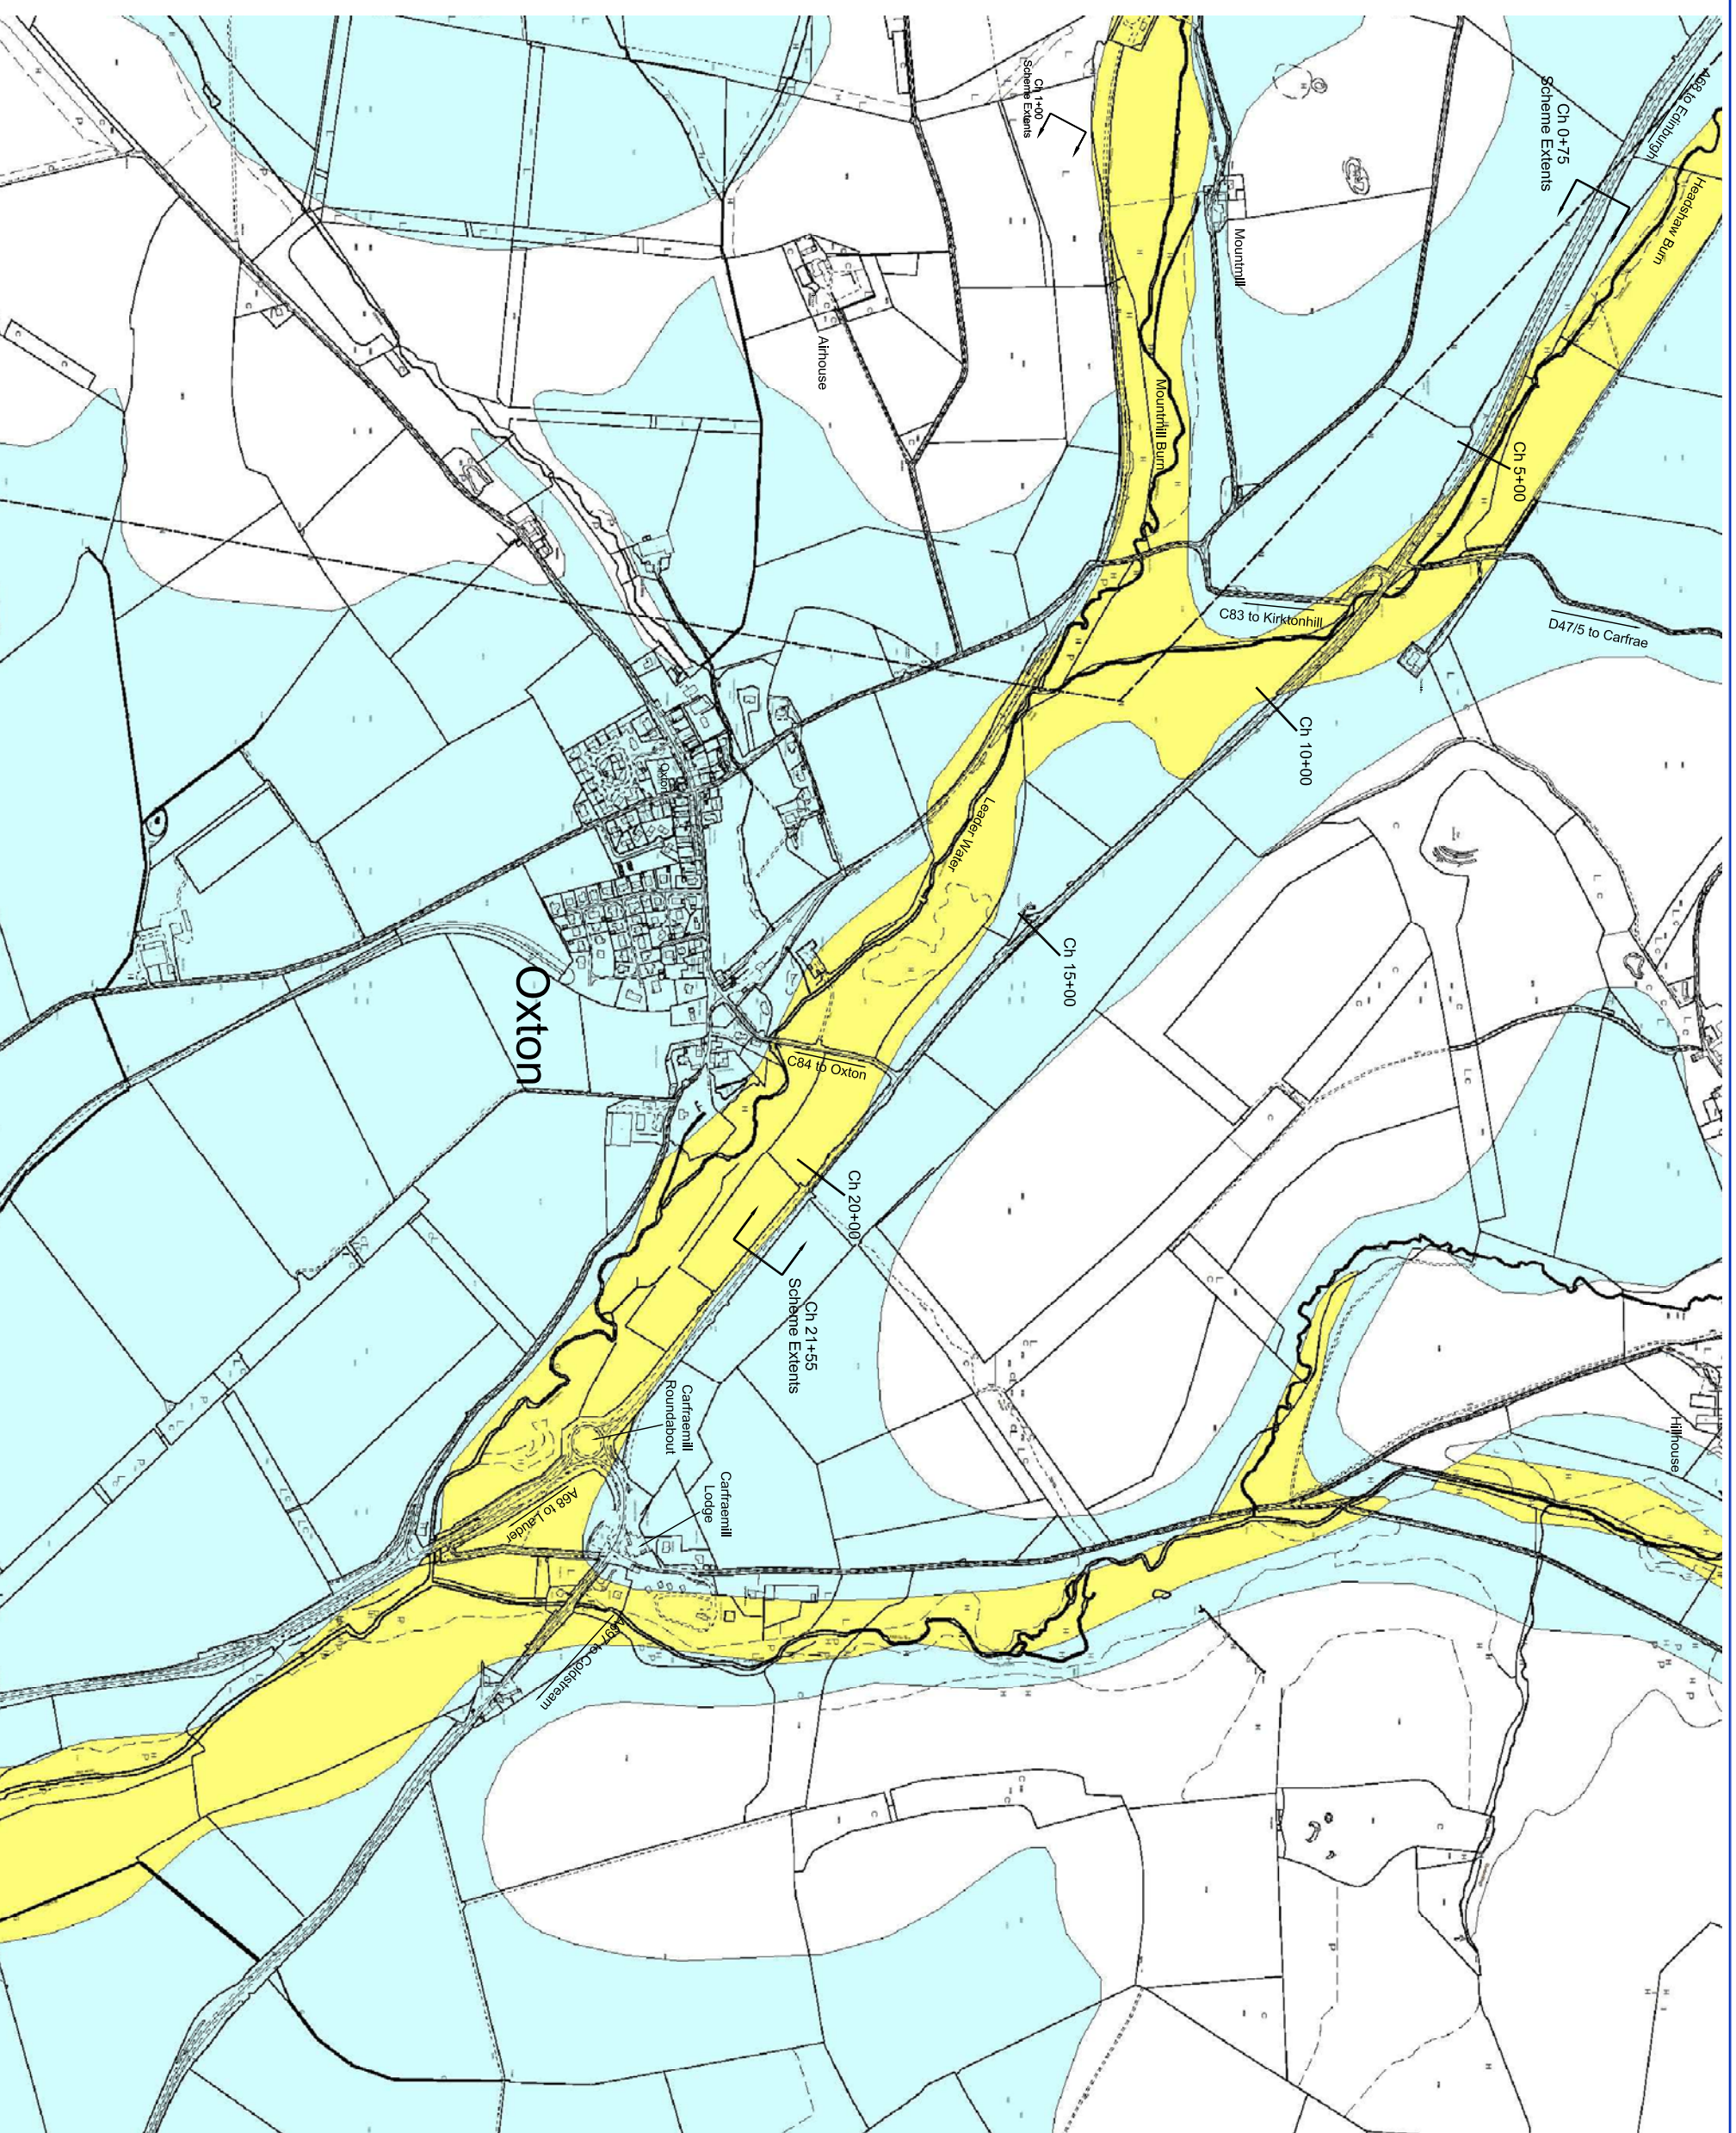

D	Scheme Extents Amended	KJ	DM	PF	08/08
C	Scheme Extents Amended	KJ	DM	PF	11/07
B	Scheme Extents Amended	SP	DM	PF	06/06
A	Drawing composition changed for Stage 2 Assessment	AGS	AGS	DG	11/04
REV	REVISIONS	BY	CHKD	APPD	DATE

AMENDMENTS

CLIENT



ENGINEER



DRAWING ORIGINATOR



PROJECT TITLE

A68 Soutra South to Oxton Improvement Scheme

DRAWING TITLE

Drift Geology

SCALE: 1:10,000

DESIGN BY:	G Laing	CHECKED BY:	A G Sheadar
DATE:	08/04/04	DATE:	08/11/04
DRAWN BY:	A G Sheadar	APPROVED BY:	WDC Green
DATE:	08/11/04	DATE:	08/11/04
<input checked="" type="checkbox"/> DRAFT	<input type="checkbox"/> PRELIMINARY	<input type="checkbox"/> TENDER	<input type="checkbox"/> CONTRACT
PROJECT NUMBER	DRAWING NUMBER	REV	
DS03.114	13	D	

This copy has been reproduced specifically to supply an individual with Scottish Borders Council Information. No further copies may be made. Reproduced from Ordnance Survey material with the permission of Her Majesty's Stationery Office ©Crown copyright. Unauthorised reproduction infringes Crown copyright and may lead to prosecution or civil proceedings. Scottish Executive 100020540 2008.