

- Legend:
- Part 1 Sifting Improvement Strategies
- Option A
  - Option B
  - Option C
  - Option D
  - Option E
  - Option F
  - Option G
  - Option H
  - Option I
  - Option J
  - Option K
  - Option L
  - Option M
  - Option N
  - Option P
  - Option Q
  - Aberdeen Western Peripheral Route/Balmedie to Tiptree

Notes:

- Limit of indicative improvement strategies may be altered as options are developed.

1	24/06/14	Legend updated	SA	DB	GH	AUG
0	20/03/14	For Comment	GH	AG	AG	AG
Rev	Rev. Date	Purpose of revision	Drawn	Checked	Reviewed	Approved




**PART 1 SIFTING IMPROVEMENT STRATEGIES**

Drawing status		FOR INFORMATION	
Scale	1:200,000 @ A1	DO NOT SCALE	
Jacobs No.	B1557621		
Drawing number	B1557621/0000/001	Rev	1

Reproduced by permission of Ordnance Survey on behalf of HMSO. © Crown copyright and database right 2015. All rights reserved. Ordnance Survey Licence number 100046668.



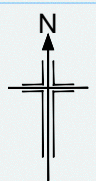

- Legend:
- Option B
  - A96 Inverness to Naim (Including Naim Bypass)
  - Aberdeen Western Peripheral Route/Balmedie to Tipperary
  - Option B Section Boundaries

Notes:

- Limit of indicative improvement strategies may be altered as options are developed.

Rev	Rev. Date	Purpose of revision	SA	SC	DB	EBH
0	17/04/15	For information.				



**DMRB STAGE 1 IMPROVEMENT STRATEGIES OPTION B SECTIONS**

Drawing status: **FOR INFORMATION**

Scale: 1:200,000 @ A1 | DO NOT SCALE

Jacobs No. B1557621

Drawing number: **B1557621/0000/101**


Rev: **0**

This drawing is not to be used in whole or part other than for the intended purpose and project as defined on this drawing. Refer to the contract for full terms and conditions.

File: P:\Data\B1557621 - A96 FESA\A96 CAD\0000 - A96 Prelim\0000 - A96 Sling Options\B1557621-0000-101 Rev 0\_Sig 1\_1mp\_Strat\_Opt\_B.dwg Date: Apr 29, 2015 - 11:09am Plotted by: aikens

Reproduced by permission of Ordnance Survey on behalf of HMSO. © Crown copyright and database right 2015. All rights reserved. Ordnance Survey Licence number 100046668.



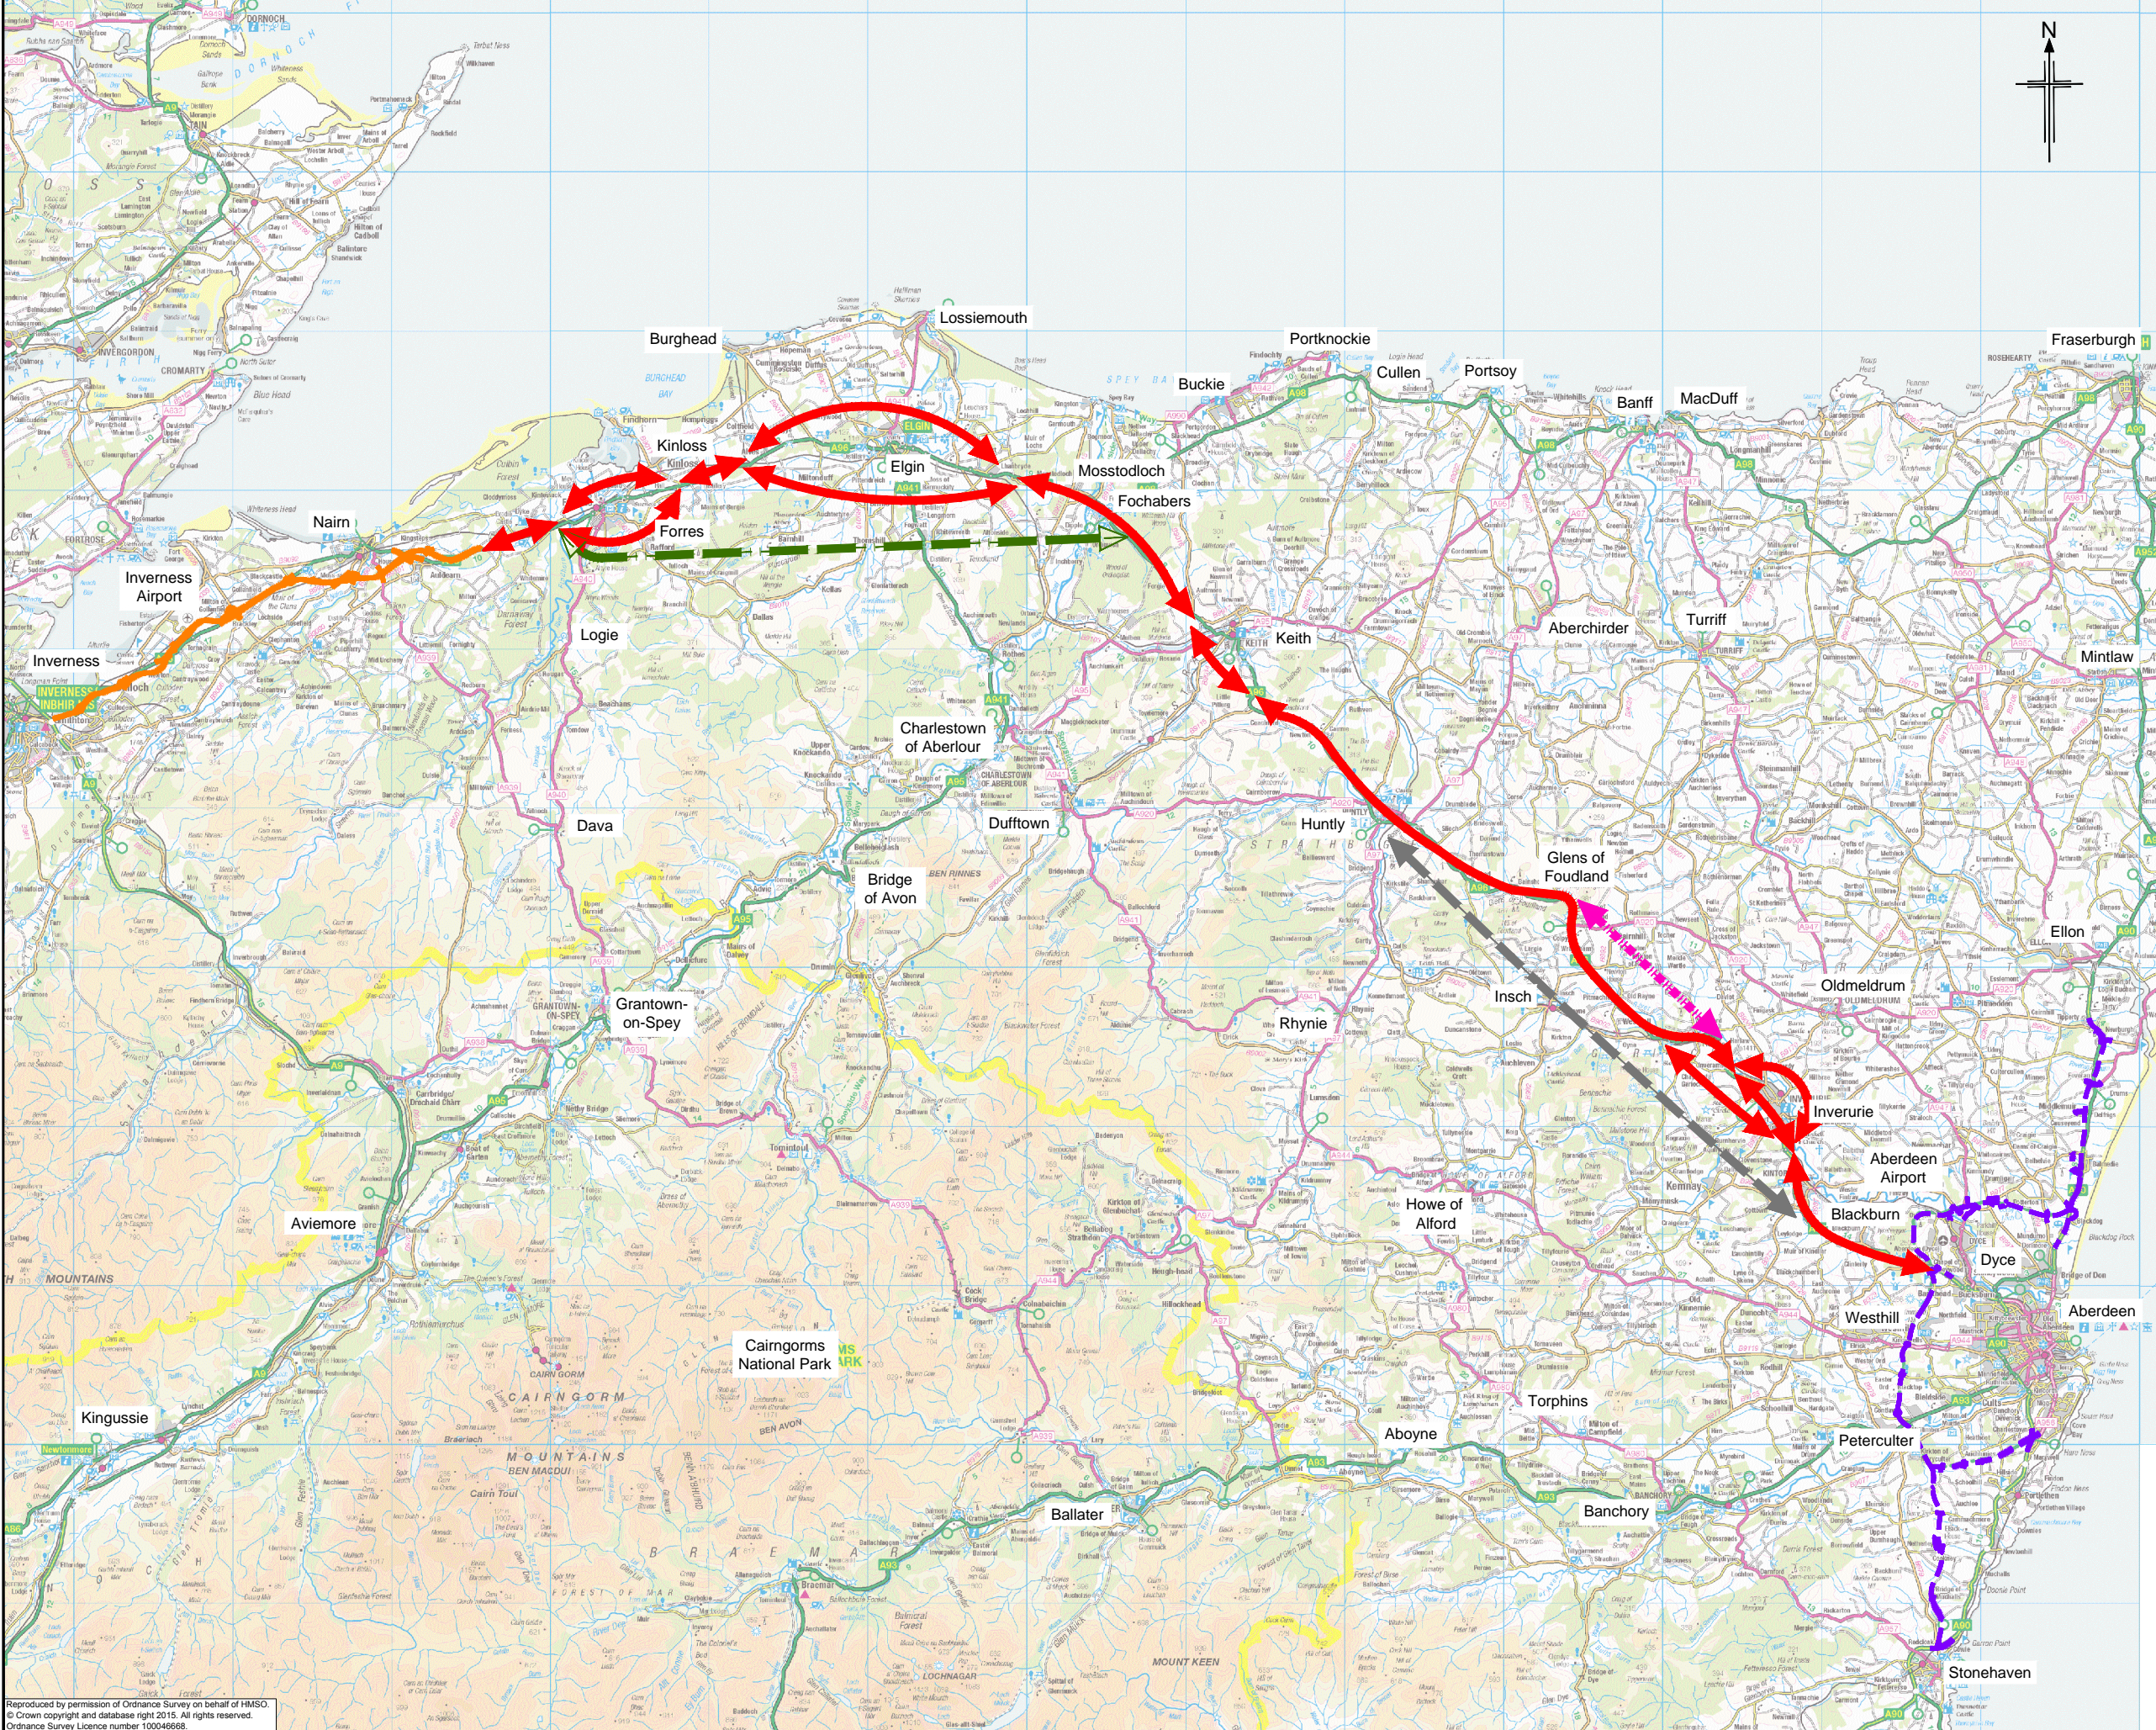

**Legend:**

**Improvement Strategies**

- Option B
- Option C
- Option D
- Option N
- A96 Inverness to Nairn (Including Nairn Bypass)
- Aberdeen Western Peripheral Route/Balmie to Tipperty

**Notes:**

- Limit of indicative improvement strategies may be altered as options are developed.

File: P:\Data\B1557621 - A96 FES\A96 CAD\0000 - A96 Prelim\0000 - A96 Siting Options\B1557621-0000-102 Rev 0\_Sig 1\_imp.Strat.dwg Date: Apr 29, 2015 - 11:15am Plotted by: aikens

0	17/04/15	For information.	SA	SC	DB	EBH
Rev	Rev. Date	Purpose of revision	Drawn	Checked	Reviewed	Approved

**JACOBS**  
 95 Botwell St, Glasgow, G2 7HX  
 Tel: +44(0)141 243 8000 Fax: +44(0)141 226 3109  
 www.jacobs.com

Client



Project



**DMRB STAGE 1  
 IMPROVEMENT STRATEGIES**

Drawing title

Drawing status

FOR INFORMATION	
Scale	1:200,000 @ A1
Jacobs No.	B1557621
Drawing number	B1557621/0000/102
Rev	0

This drawing is not to be used in whole or part other than for the intended purpose and project as defined on this drawing. Refer to the contract for full terms and conditions.

Reproduced by permission of Ordnance Survey on behalf of HMSO. © Crown copyright and database right 2015. All rights reserved. Ordnance Survey Licence number 100046668.