


Drawing number / Rev
B1557621/2700/035 Rev 0

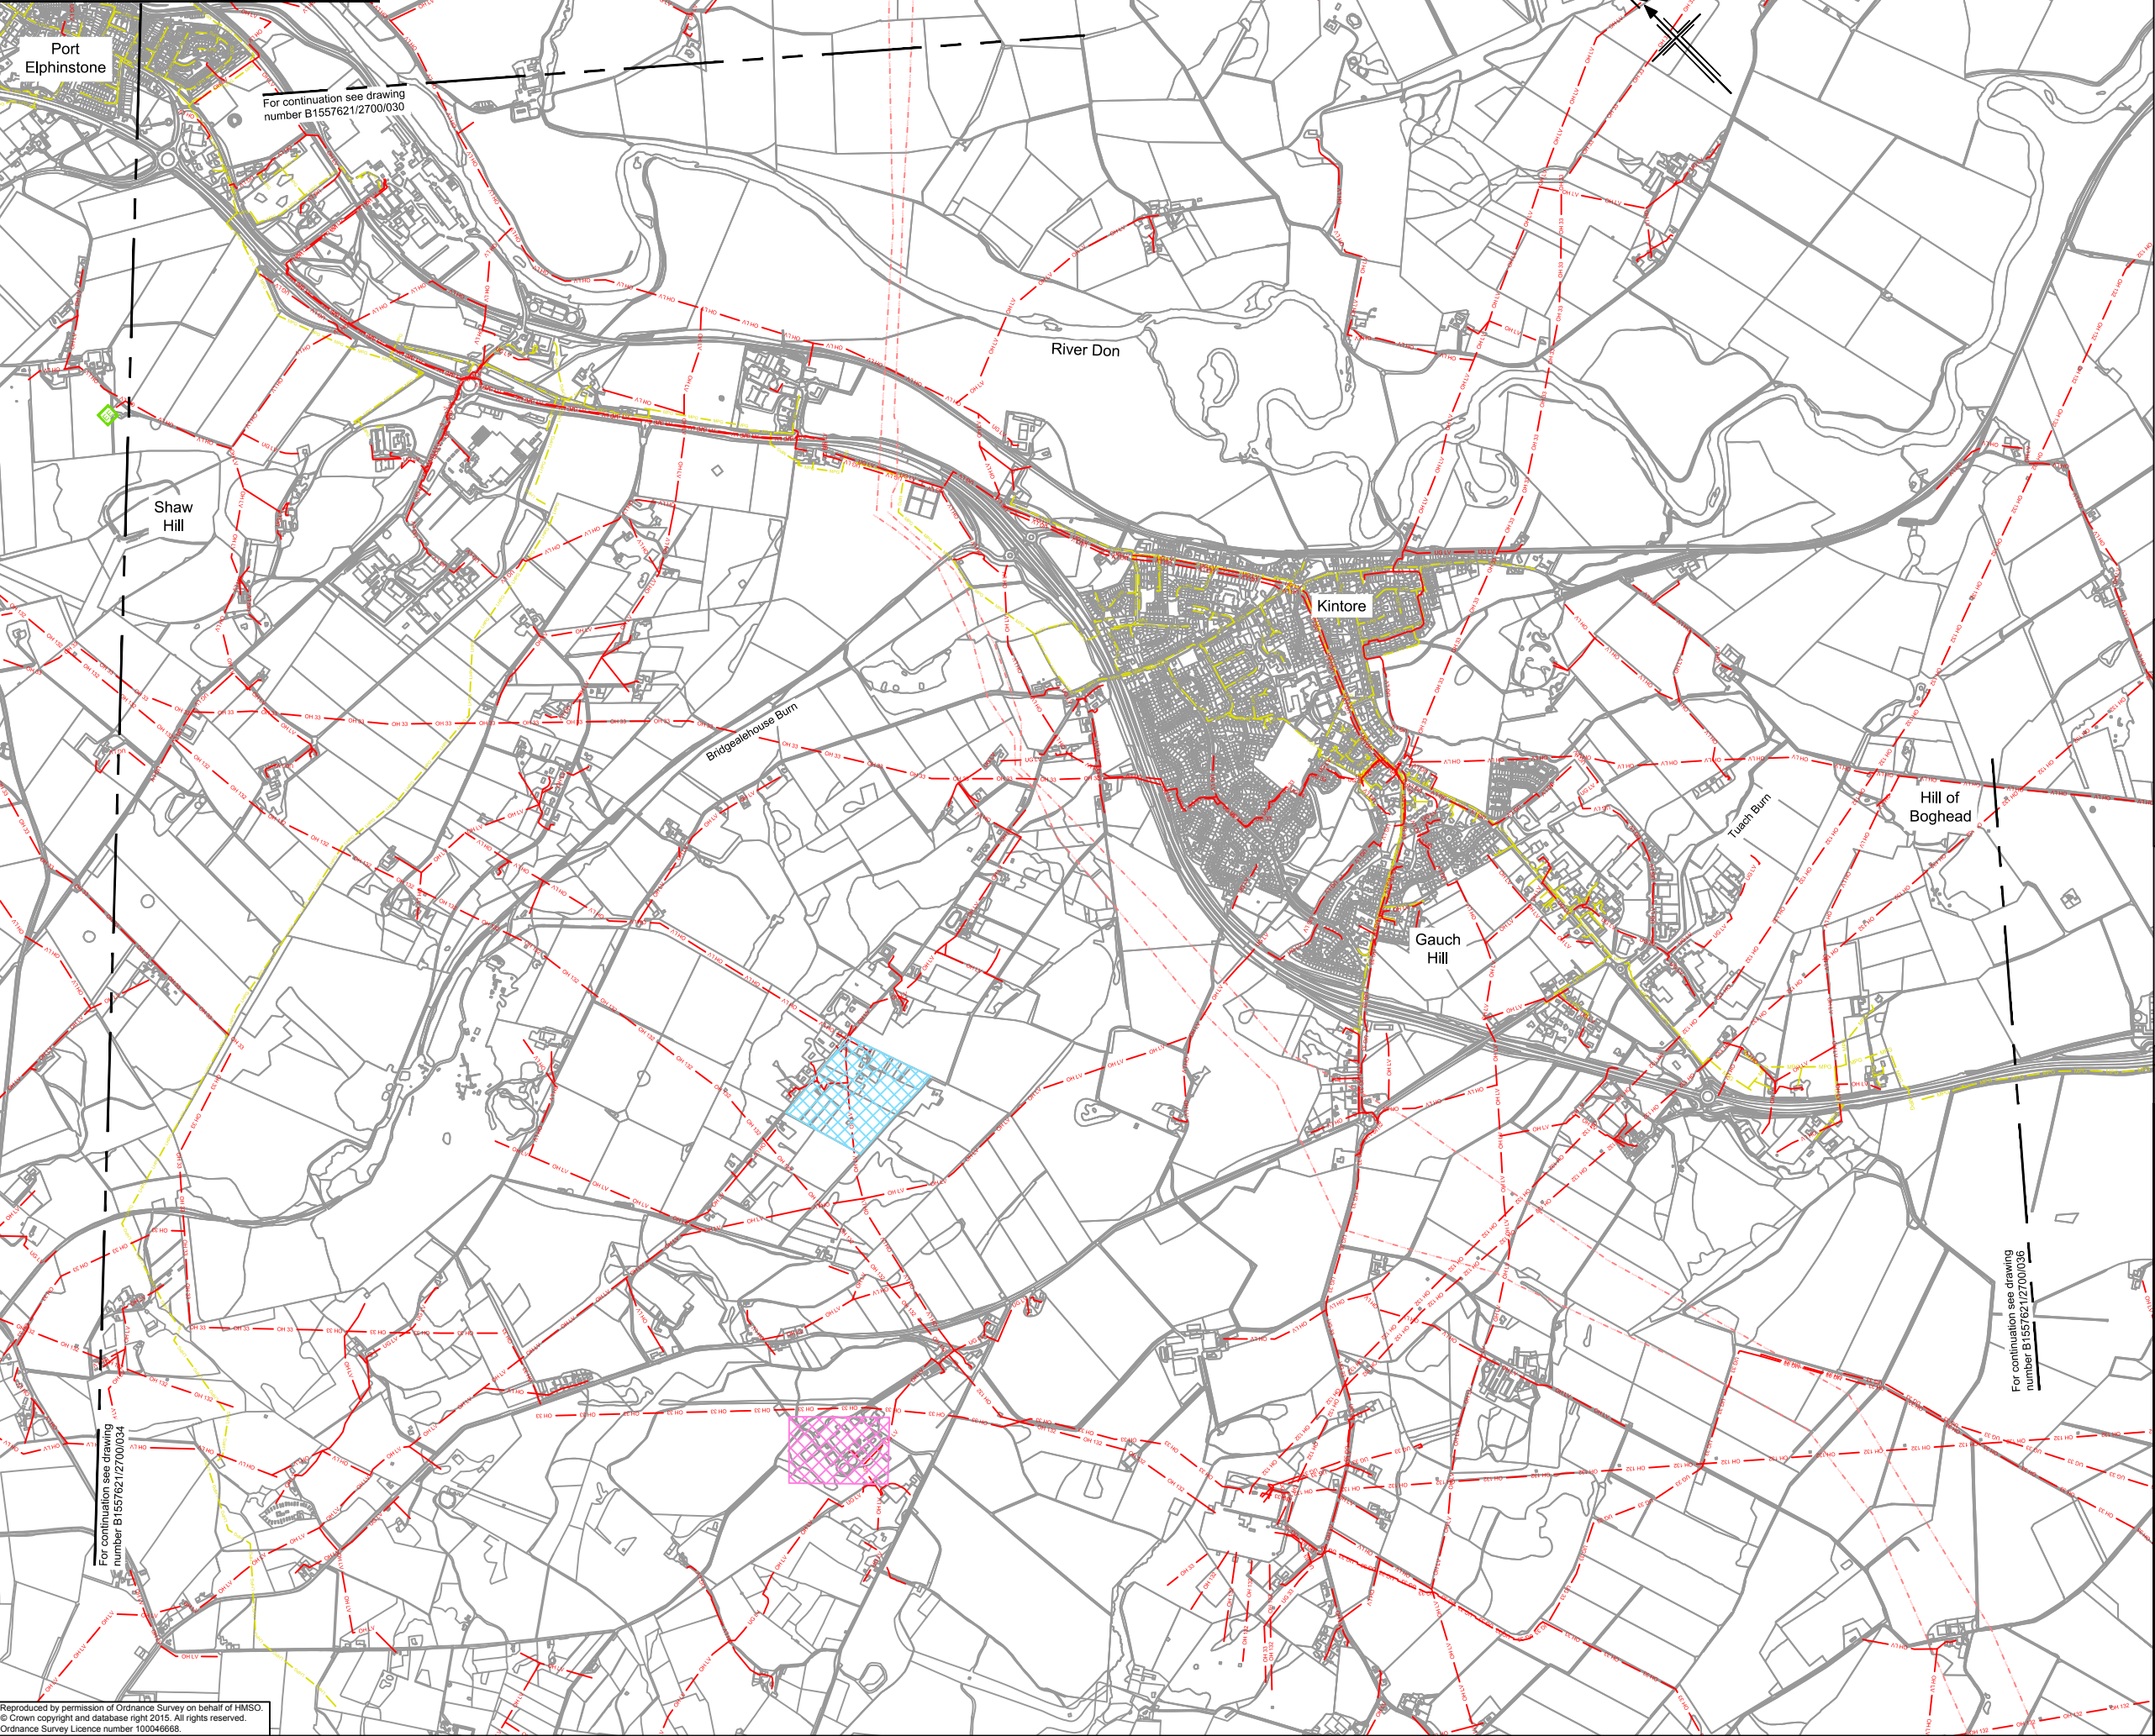

Legend:

Scottish and Southern Energy

- OH 132 Existing 132kV Overhead Cable
- OH 33 Existing 33kV Overhead Cable
- UH 33 Existing 33kV Underground Cable
- OH LV Existing Low Voltage Overhead Cable
- UH LV Existing Low Voltage Underground Cable
- SSE T Existing Scottish and Southern Telecom Cable

Scotia Gas Networks

- IPG Existing Intermediate Pressure Main
- LPG Existing Low Pressure Main
- MPG Existing Medium Pressure Main
- LHPG Existing Local High Pressure Main

National Grid

- HPG Existing High Pressure Transmission Line

Mobile Companies

- Vodafone Cable
- Everything Everywhere/H3G Mast

Wind Turbine

- Existing and Approved Wind Turbine Site Boundary (Note 3 and 4)
- Proposed Wind Turbine Site Boundary (Note 3 and 4)

- Notes:**
- The locations of private and publicly owned services and supply apparatus identified as existing, proposed, abandoned or temporary as shown on this drawing are purely indicative and for information only, and no guarantee is given to the completeness or accuracy of this information.
 - Prior to carrying out work in any part of the A96 Dualling Programme, all existing service and supply apparatus will need to be located and confirmed.
 - The locations of the Existing, Approved and Proposed Wind Turbines as shown on this drawing are purely indicative and for information only, and no guarantee is given to the completeness or accuracy of this information.
 - The hatching boundaries are indicative only and represent the area identified within the Wind Turbine Planning Applications.


Rev	Rev. Date	Purpose of revision	Drawn	Checked	Reviewed	Approved
0	04/03/15	Issued for information.	SA	SC	DB	EHL



**PUBLIC AND PRIVATE UTILITIES
 SHEET 35 OF 37**

Drawing status			FOR INFORMATION		
Scale	1:10,000 @ A1	DO NOT SCALE			
Jacobs No.	B1557621				
Drawing number	B1557621/2700/035	Rev	0		

File: P:\Data3\B1557621 - A96 PES\A96 CAD\2700 - A96 Utilities\B1557621-2700-035 Rev 0.dwg Date: Apr 21, 2015 - 10:34am Plotted by: henderst
 Reproduced by permission of Ordnance Survey on behalf of HMSO.
 © Crown copyright and database right 2015. All rights reserved.
 Ordnance Survey Licence number 100046666.

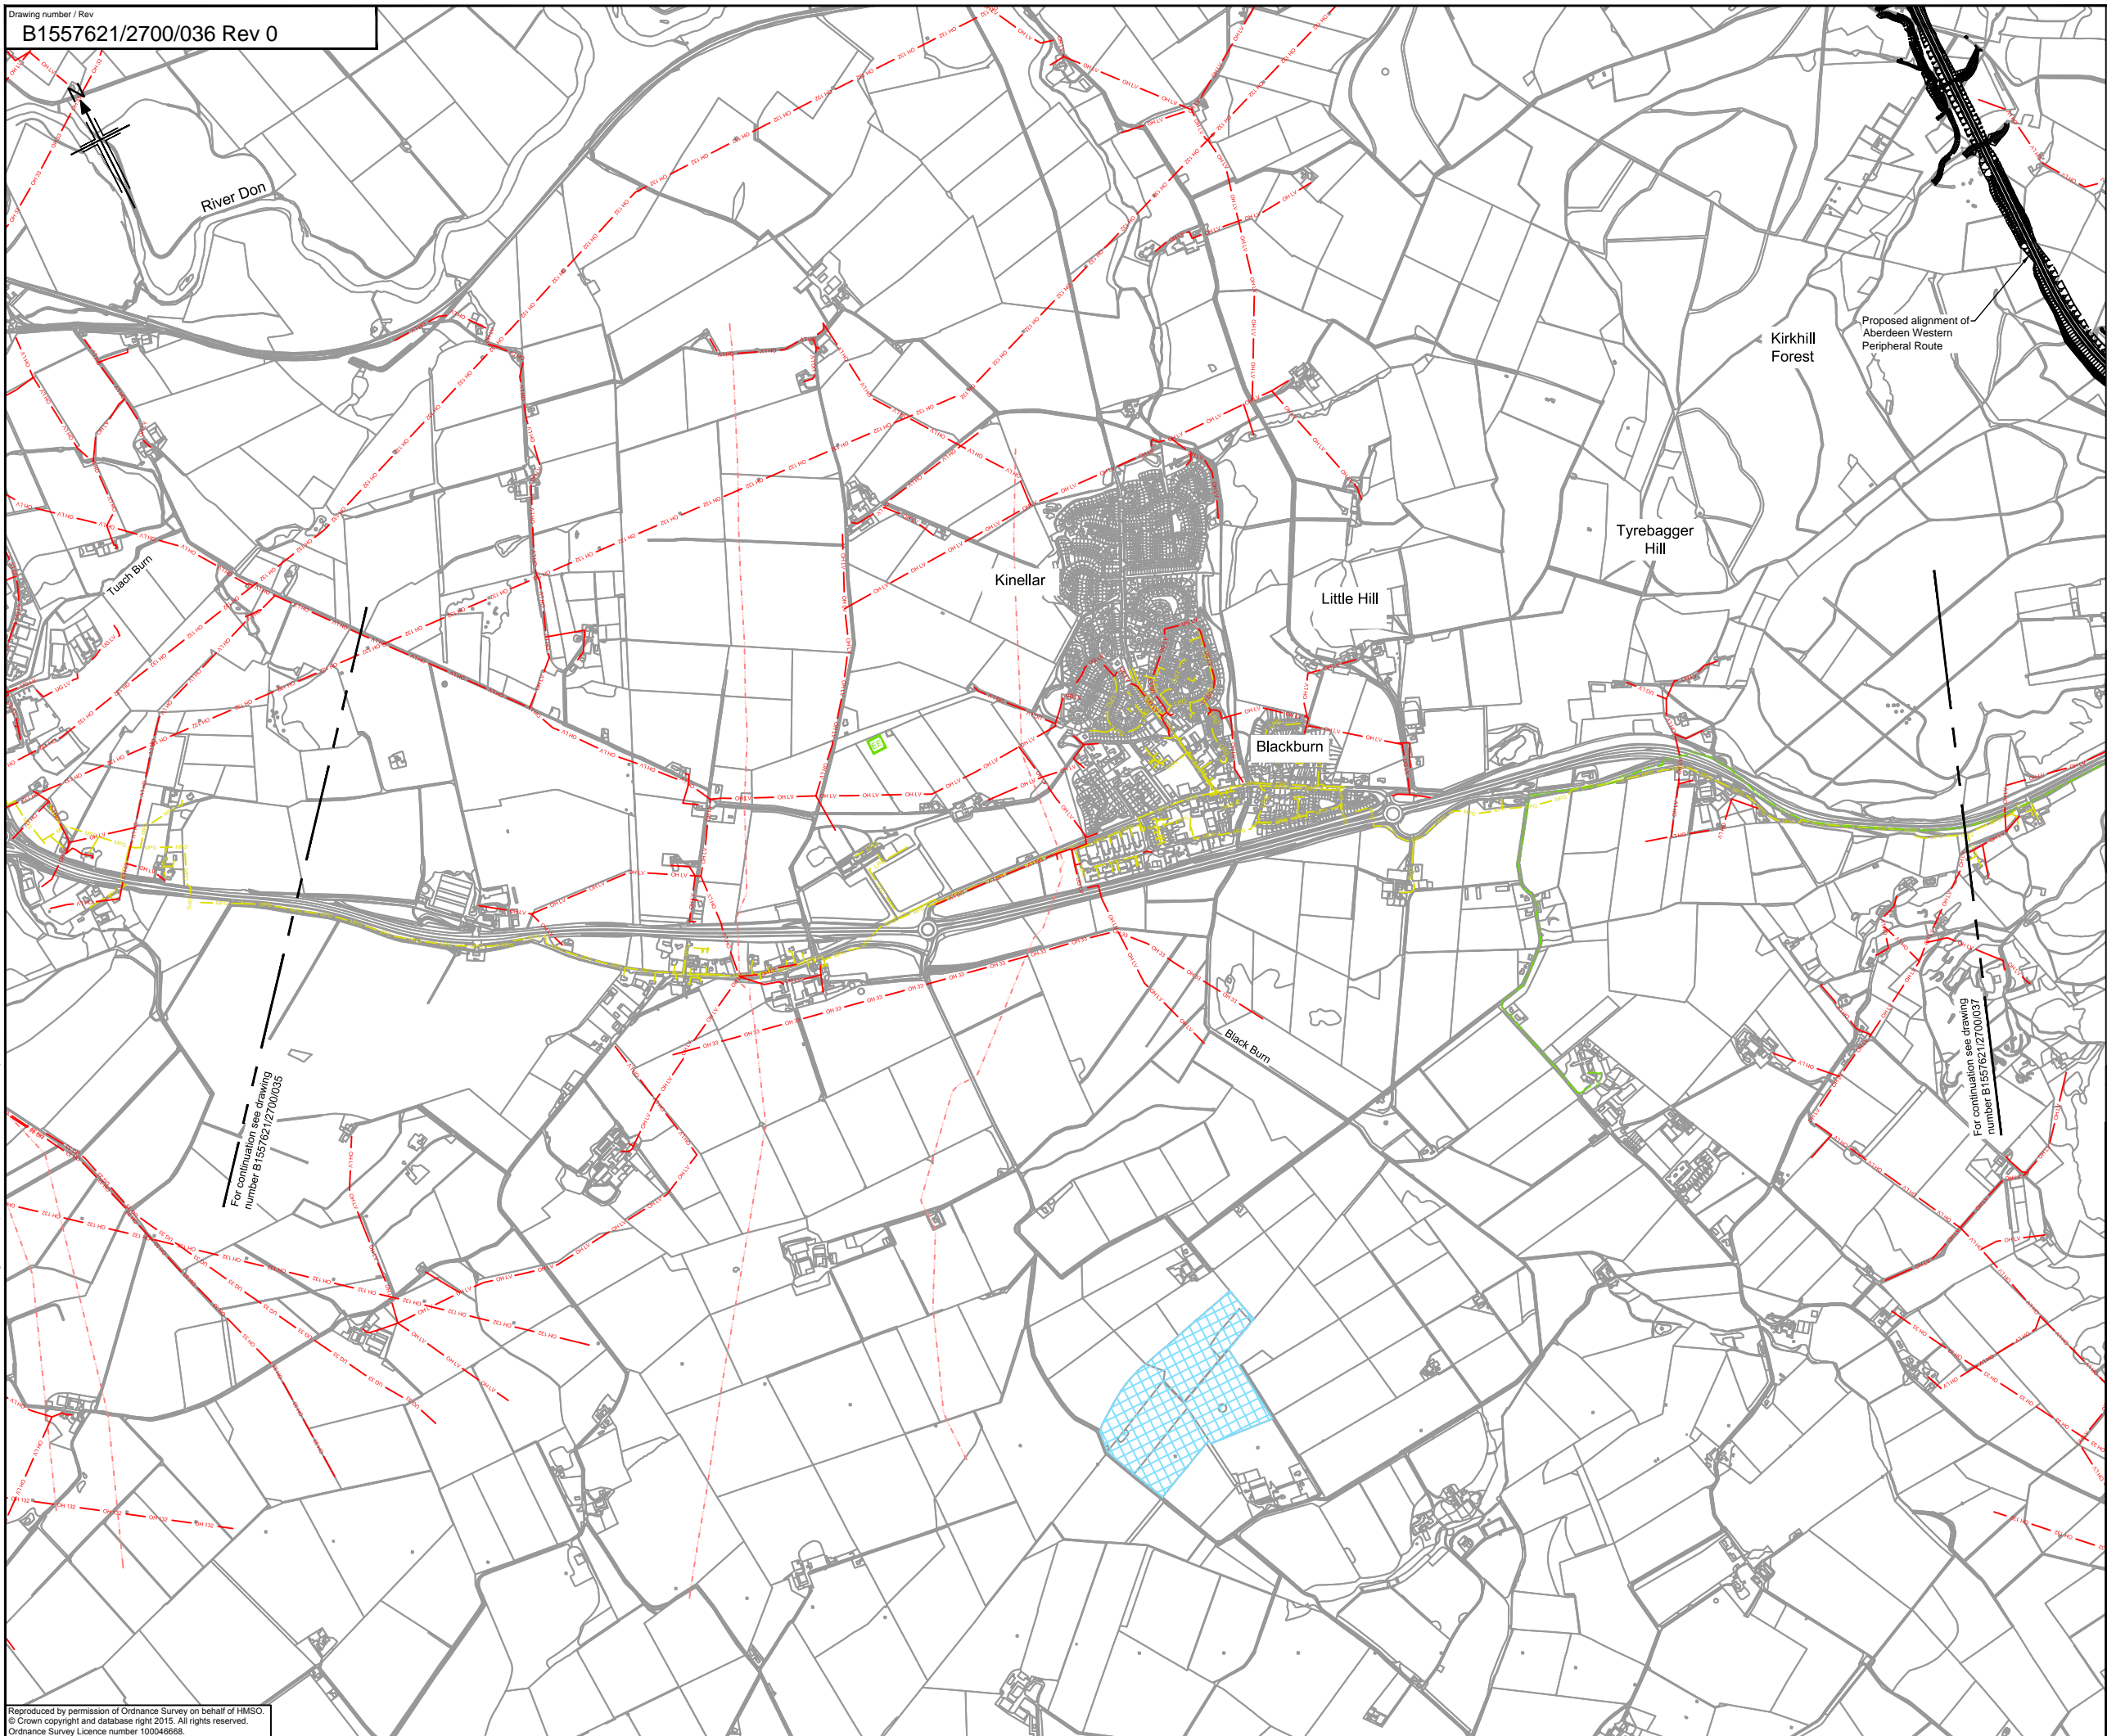

Legend:

Scottish and Southern Energy

- Existing 132kV Overhead Cable
- Existing 33kV Overhead Cable
- Existing 33kV Underground Cable
- Existing Low Voltage Overhead Cable
- Existing Low Voltage Underground Cable
- Existing Scottish and Southern Telecom Cable

Scotia Gas Networks

- Existing Intermediate Pressure Main
- Existing Low Pressure Main
- Existing Medium Pressure Main
- Existing Local High Pressure Main

National Grid

- Existing High Pressure Transmission Line

Mobile Companies

- Vodafone Cable
- Everything Everywhere/H3G Mast

Wind Turbine

- Existing and Approved Wind Turbine Site Boundary (Note 3 and 4)
- Proposed Wind Turbine Site Boundary (Note 3 and 4)

- Notes:**
1. The locations of private and publicly owned services and supply apparatus identified as existing, proposed, abandoned or temporary as shown on this drawing are purely indicative and for information only, and no guarantee is given to the completeness or accuracy of this information.
 2. Prior to carrying out work in any part of the A96 Dualling Programme, all existing service and supply apparatus will need to be located and confirmed.
 3. The locations of the Existing, Approved and Proposed Wind Turbines as shown on this drawing are purely indicative and for information only, and no guarantee is given to the completeness or accuracy of this information.
 4. The hatching boundaries are indicative only and represent the area identified within the Wind Turbine Planning Applications.

For continuation see drawing number B1557621/2700/035

For continuation see drawing number B1557621/2700/037

0	04/03/15	Issued for information.	SA	SC	DB	EHL
Rev	Rev. Date	Purpose of revision	Drawn	Checked	Reviewed	Approved



Drawing title
PUBLIC AND PRIVATE UTILITIES SHEET 36 OF 37

Drawing status FOR INFORMATION		
Scale	1:10,000 @ A1	DO NOT SCALE
JACOBS No.	B1557621	
Drawing number	B1557621/2700/036	Rev 0



Legend:

Scottish and Southern Energy

- Existing 132kV Overhead Cable
- Existing 33kV Overhead Cable
- Existing 33kV Underground Cable
- Existing Low Voltage Overhead Cable
- Existing Low Voltage Underground Cable
- Existing Scottish and Southern Telecom Cable

Scotia Gas Networks

- Existing Intermediate Pressure Main
- Existing Low Pressure Main
- Existing Medium Pressure Main
- Existing Local High Pressure Main

National Grid

- Existing High Pressure Transmission Line

Mobile Companies

- Vodafone Cable
- Everything Everywhere/H3G Mast

Wind Turbine

- Existing and Approved Wind Turbine Site Boundary (Note 3 and 4)
- Proposed Wind Turbine Site Boundary (Note 3 and 4)

- Notes:**
1. The locations of private and publicly owned services and supply apparatus identified as existing, proposed, abandoned or temporary as shown on this drawing are purely indicative and for information only, and no guarantee is given to the completeness or accuracy of this information.
 2. Prior to carrying out work in any part of the A96 Dualling Programme, all existing service and supply apparatus will need to be located and confirmed.
 3. The locations of the Existing, Approved and Proposed Wind Turbines as shown on this drawing are purely indicative and for information only, and no guarantee is given to the completeness or accuracy of this information.
 4. The hatching boundaries are indicative only and represent the area identified within the Wind Turbine Planning Applications.

Rev	Rev. Date	Purpose of revision	SA	SC	DB	EHL
0	04/03/15	Issued for information.				



Client: **Aberdeen**

Project: **A96 DUALLING**

Drawing title: **PUBLIC AND PRIVATE UTILITIES SHEET 37 OF 37**

Drawing status: **FOR INFORMATION**

Scale	1:10,000 @ A1	DO NOT SCALE
Jacobs No.	B1557621	
Drawing number	B1557621/2700/037	Rev 0

File: P:\Data\B1557621 - A96 PES\A96 CAD\2700 - A96 Utilities\B1557621-2700-037 Rev 0.dwg Date: Apr 21, 2015 - 10:38am Plotted by: henderst
 Reproduced by permission of Ordnance Survey on behalf of HMSO.
 © Crown copyright and database right 2015. All rights reserved.
 Ordnance Survey Licence number 100046666.

For continuation see drawing number B1557621/2700/036