


— — — — — EXISTING GROUND PROFILE

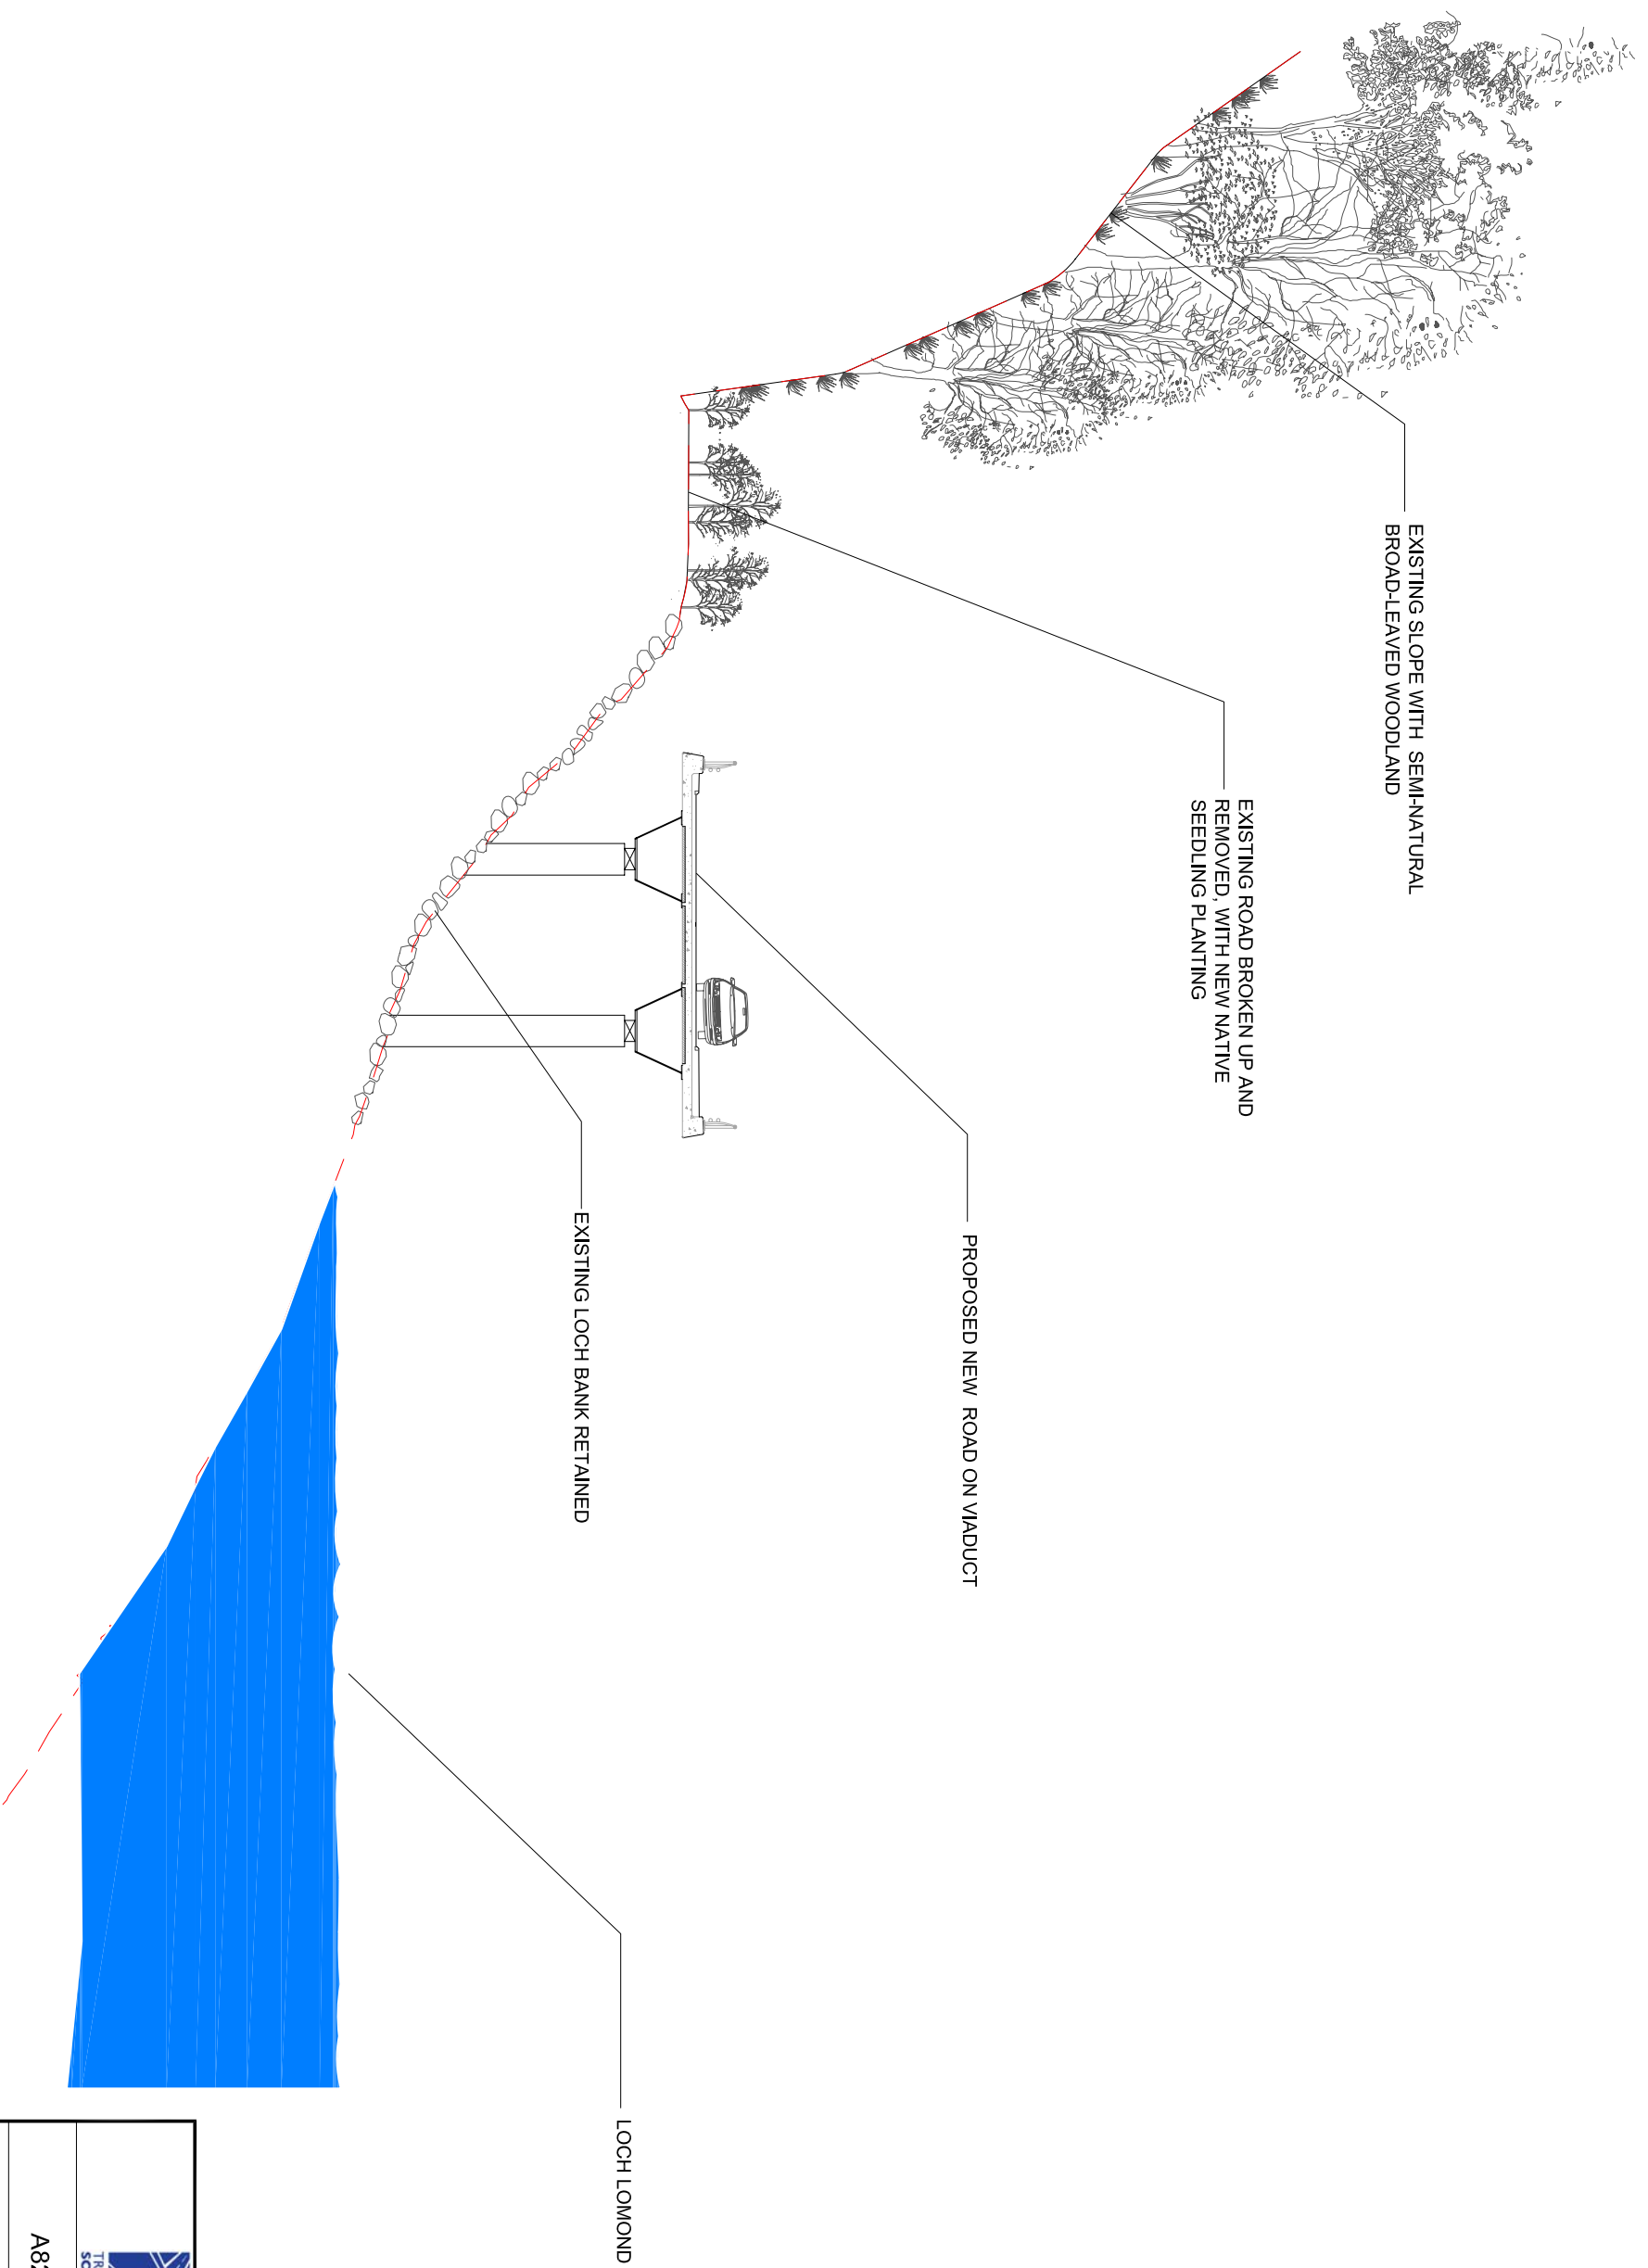


A82 Pulpit Rock



Scott Wilson Ltd  
23 Chester Street  
Edinburgh  
EH1 1ST  
Tel: 0151 225 1230  
www.scottwilson.com

September 2010

**Figure 6.7**  
Landscape Sections  
Chainage 100.00  
1:200@A3

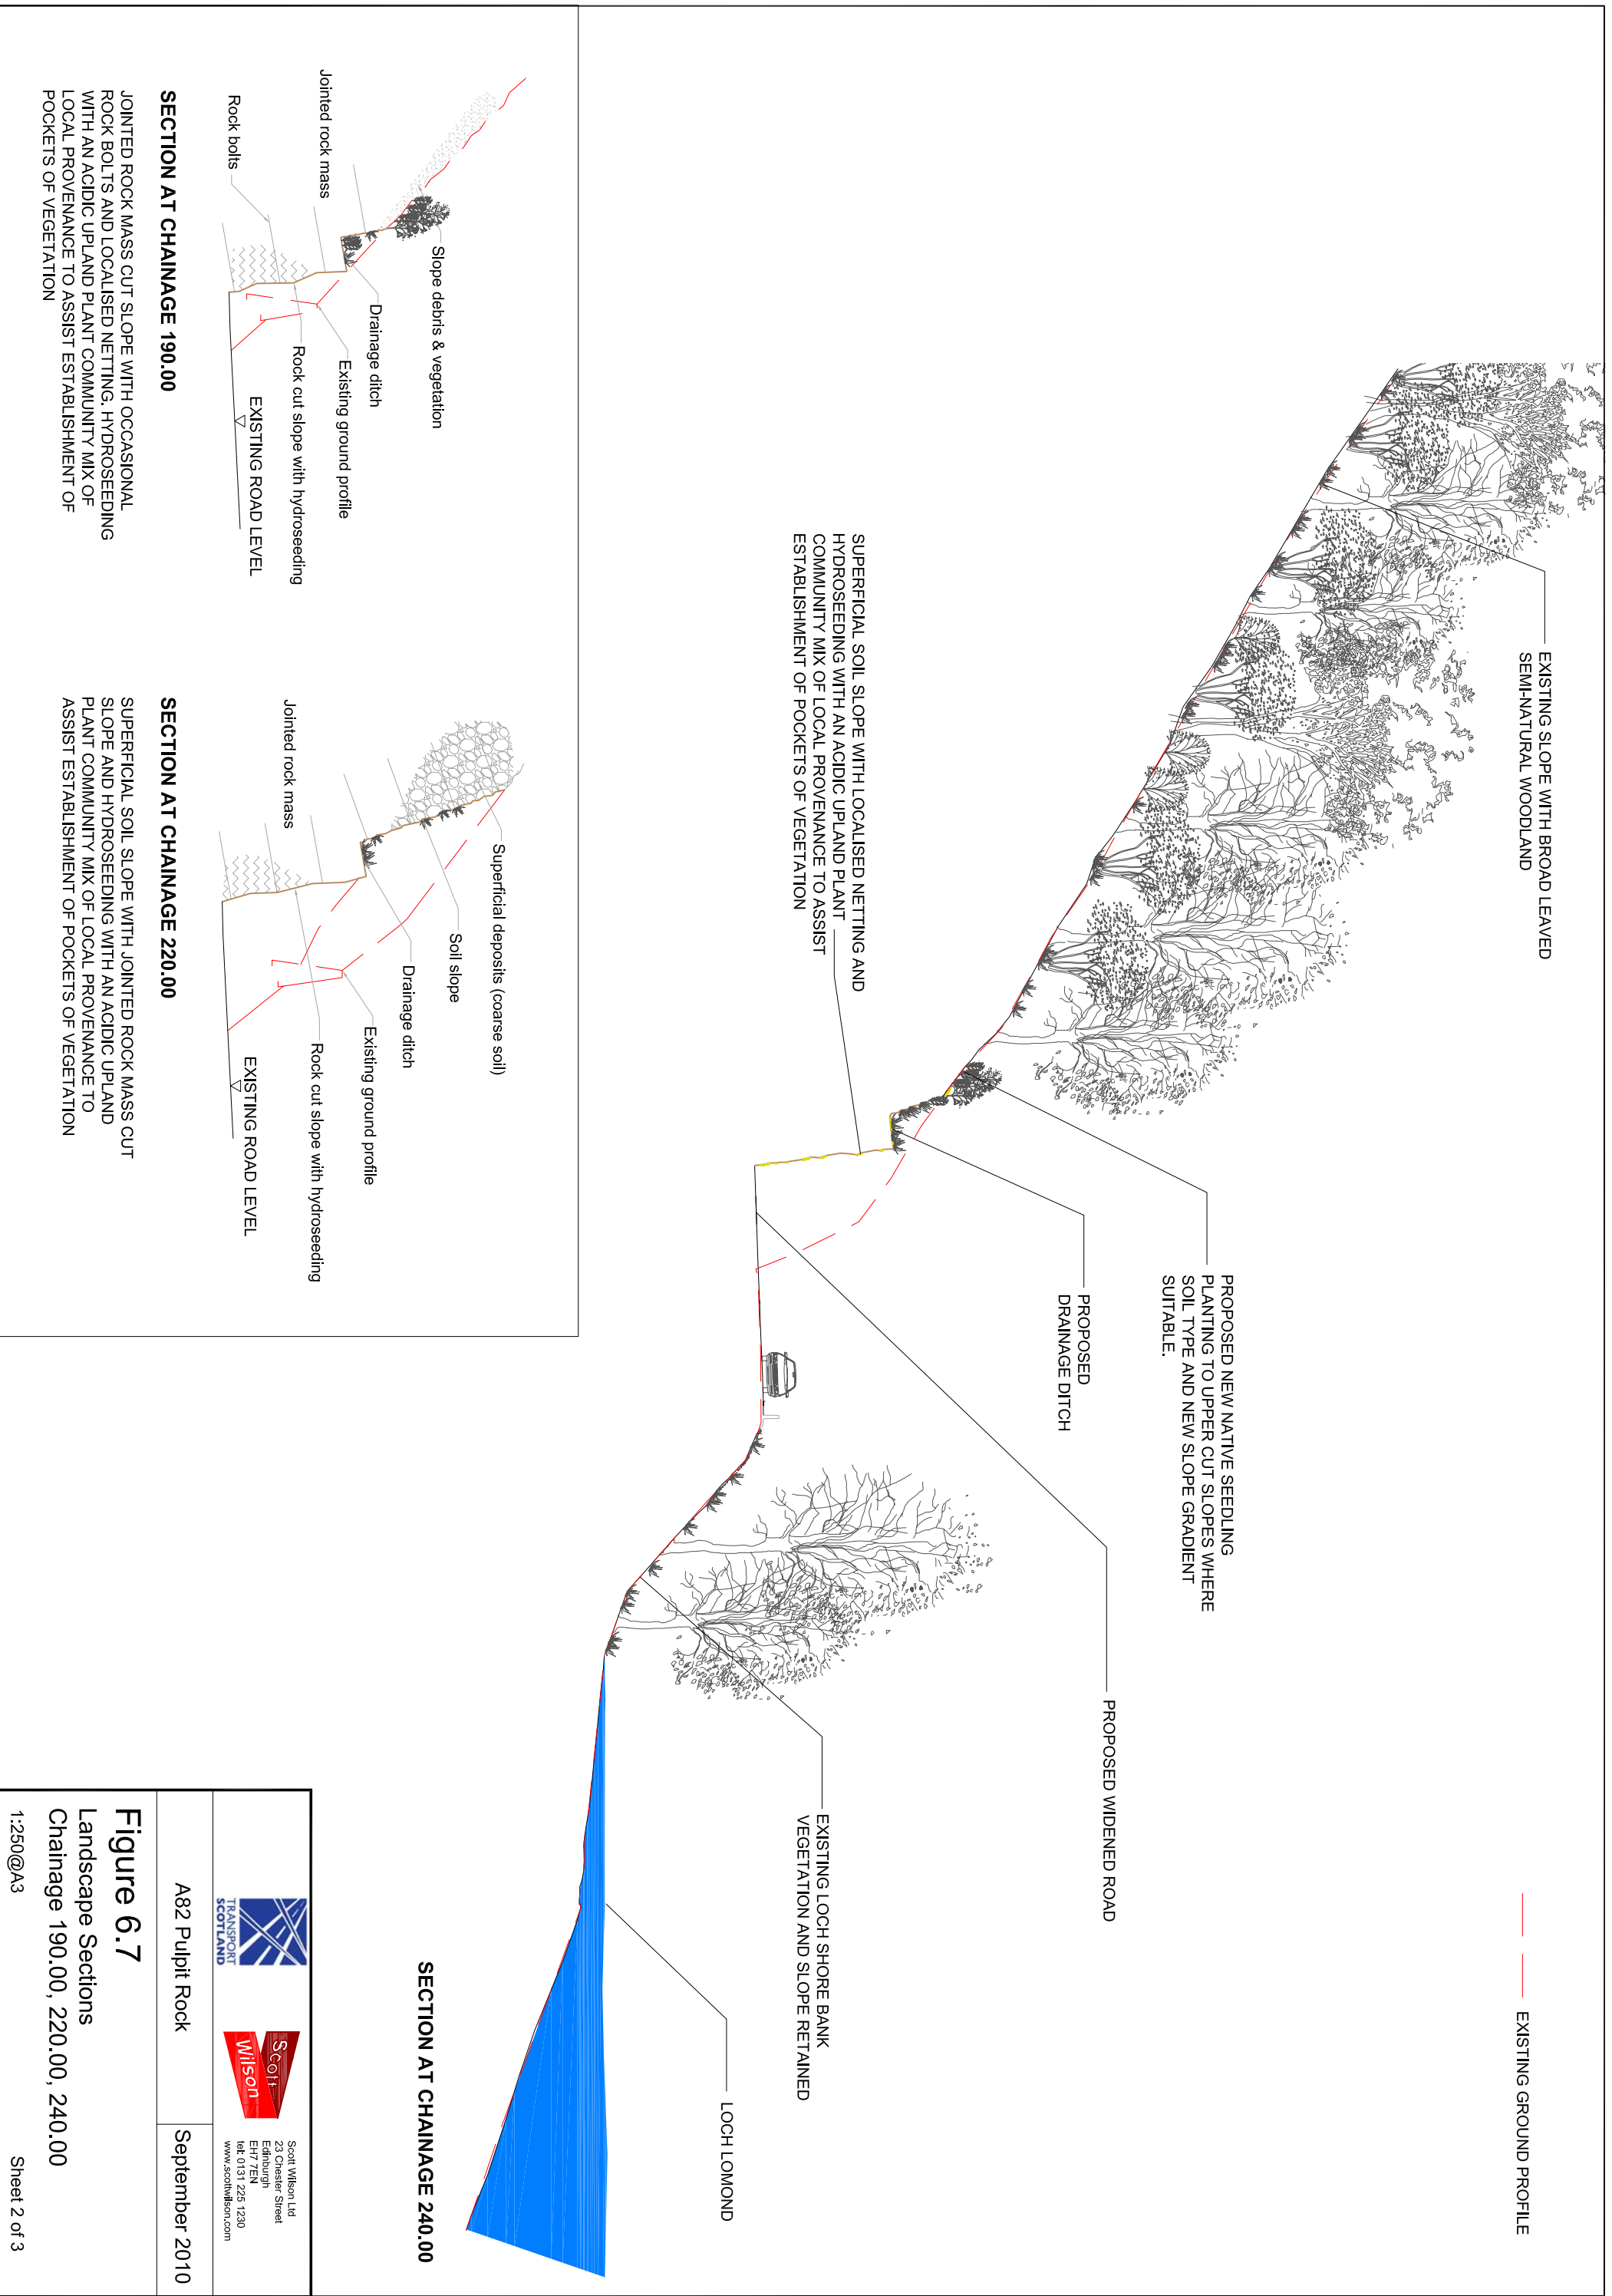

Scott Wilson Ltd  
23 Chester Street  
Edinburgh  
EH1 1ES  
Tel: 0131 725 1230  
www.scotwilson.com

A82 Pulpit Rock

September 2010


**Figure 6.7**



Landscape Sections  
Chainage 190.00, 220.00, 240.00

1:250@A3

Sheet 2 of 3

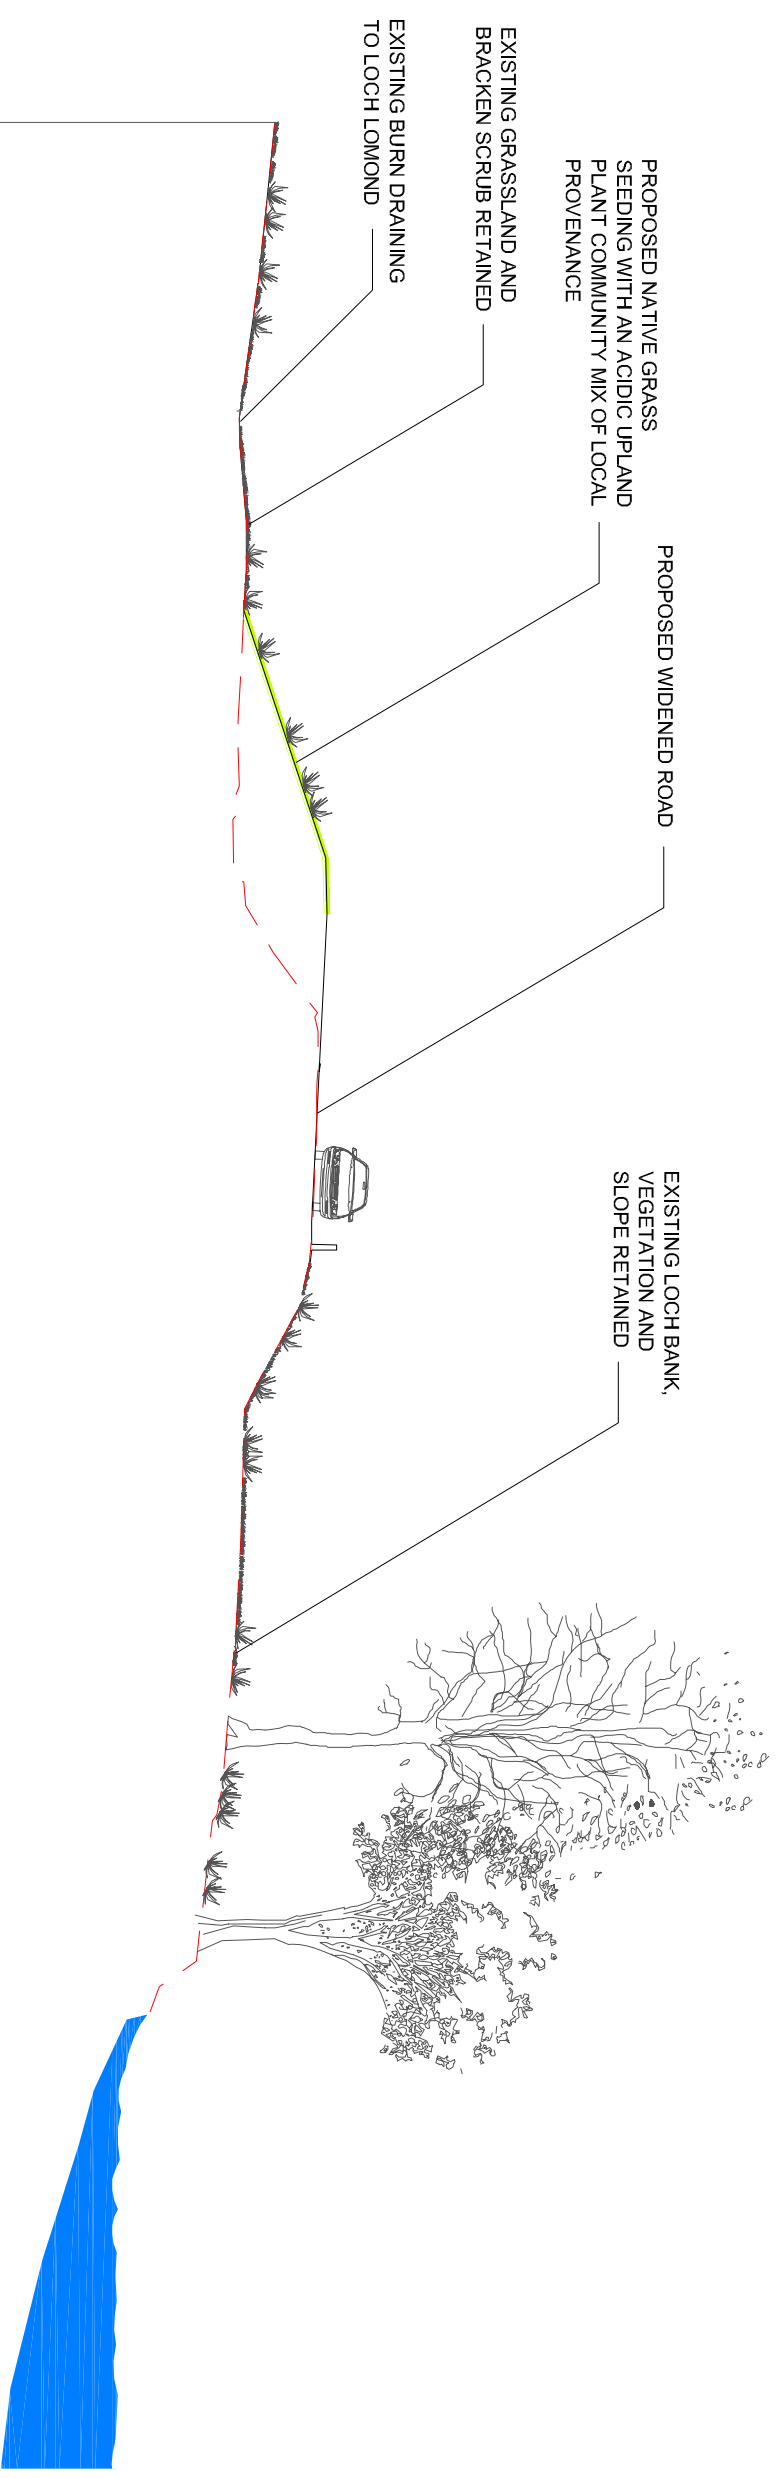— — — — — EXISTING GROUND PROFILE



 SCOTTISH GOVERNMENT	 Scott Wilson Ltd 23 Christer Street Edinburgh EH1 7EN Tel: 0131 225 1230 www.scotwilson.com
A82 Pulpit Rock	September 2010

**Figure 6.7**  
Landscape Sections  
Chainage 320.00  
1:200@A3  
Sheet 3 of 3