
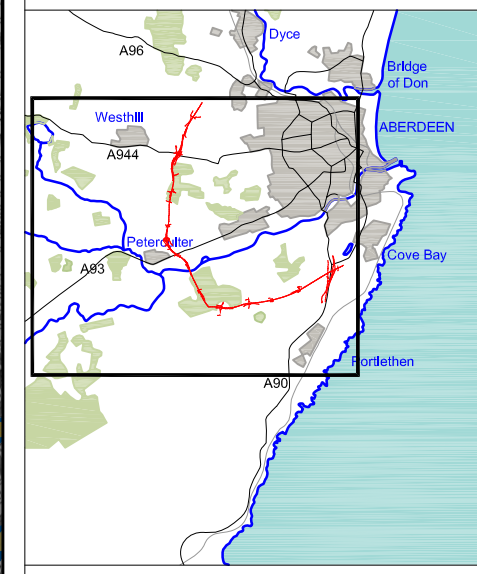


FIGURE 24.7a

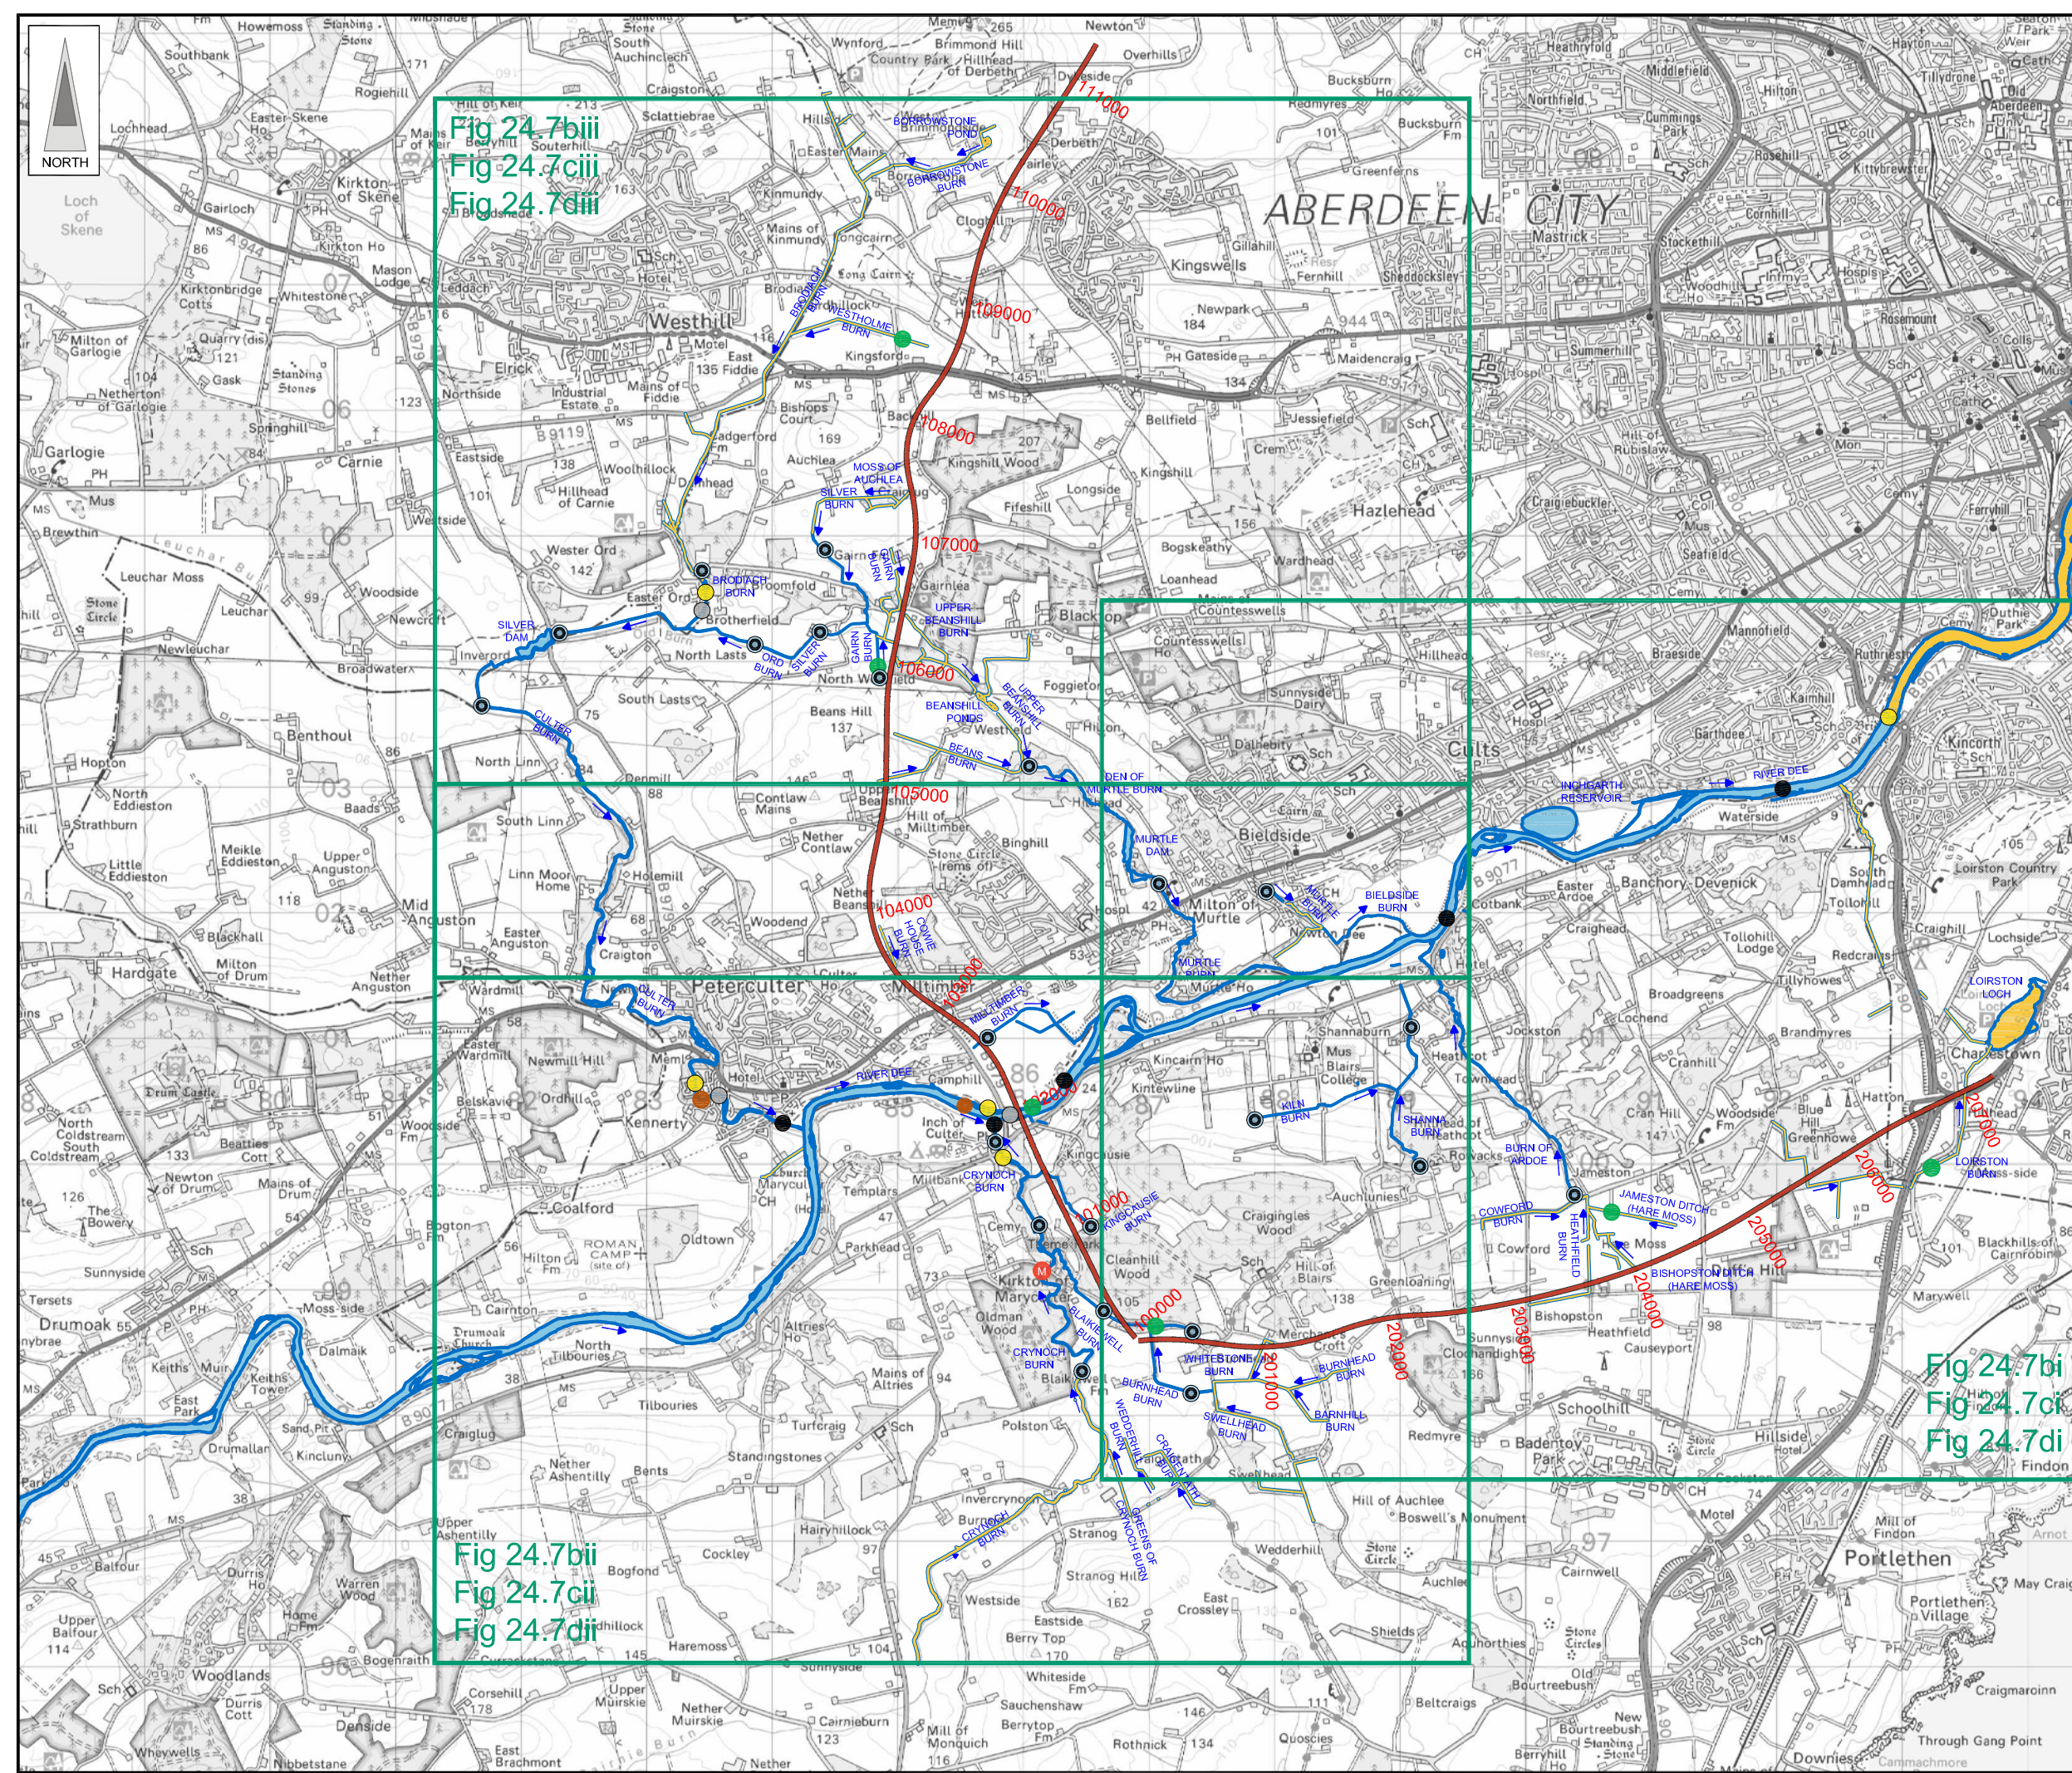

- LEGEND**
- Proposed Centrelines of Route (Engineering Profile 04/05/07)
  - Fig 24.7a) A3 Map Series @ 1:25,000
  - Direction of Flow
  - Watercourses
  - Waterbody
  - Watercourses Outside Model Extent
  - Waterbody Outside Model Extent
  - Point of Interest
  - Proposed AWPR Outfall
  - Flow Gauge (Flow Input to Model Provided by Hydrologists)
  - Maryculter STW
  - Suspended Solid Data
  - Zinc Data
  - Copper Data

Rev	Date	Purpose of Revision	Drwn	Chkd	Appd

**JACOBS**  
 95 Bothwell Street, Glasgow, G2 7HX, UK  
 Tel: 0141 204 2511 Fax: 0141 226 3109  
 www.jacobstable.com

Client: **Aberdeen Western Peripheral Route**

Project: **Aberdeen Western Peripheral Route Environmental Statement, Part C - Southern Leg**

Title: **Water Quality Model Extents Sheet 1 of 1**

Drawing Status	FINAL	Revisions	
JB No.	0010332	Date	July 2007
Figure No.	FIGURE 24.7a	Checked	DR
Scale	1:50,000	Approved	SH
Drawn	RB	Checked	DR
		Approved	SH

This drawing is not to be used in whole or part other than for the intended purpose and project as defined on this drawing. Refer to the contract for full terms and conditions. Maps produced by Jacobs UK Ltd. This map should NOT be rescaled. Copyright reserved.