
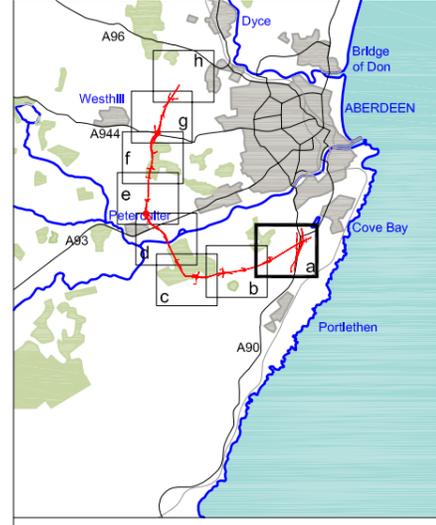


FIGURE 25.9a

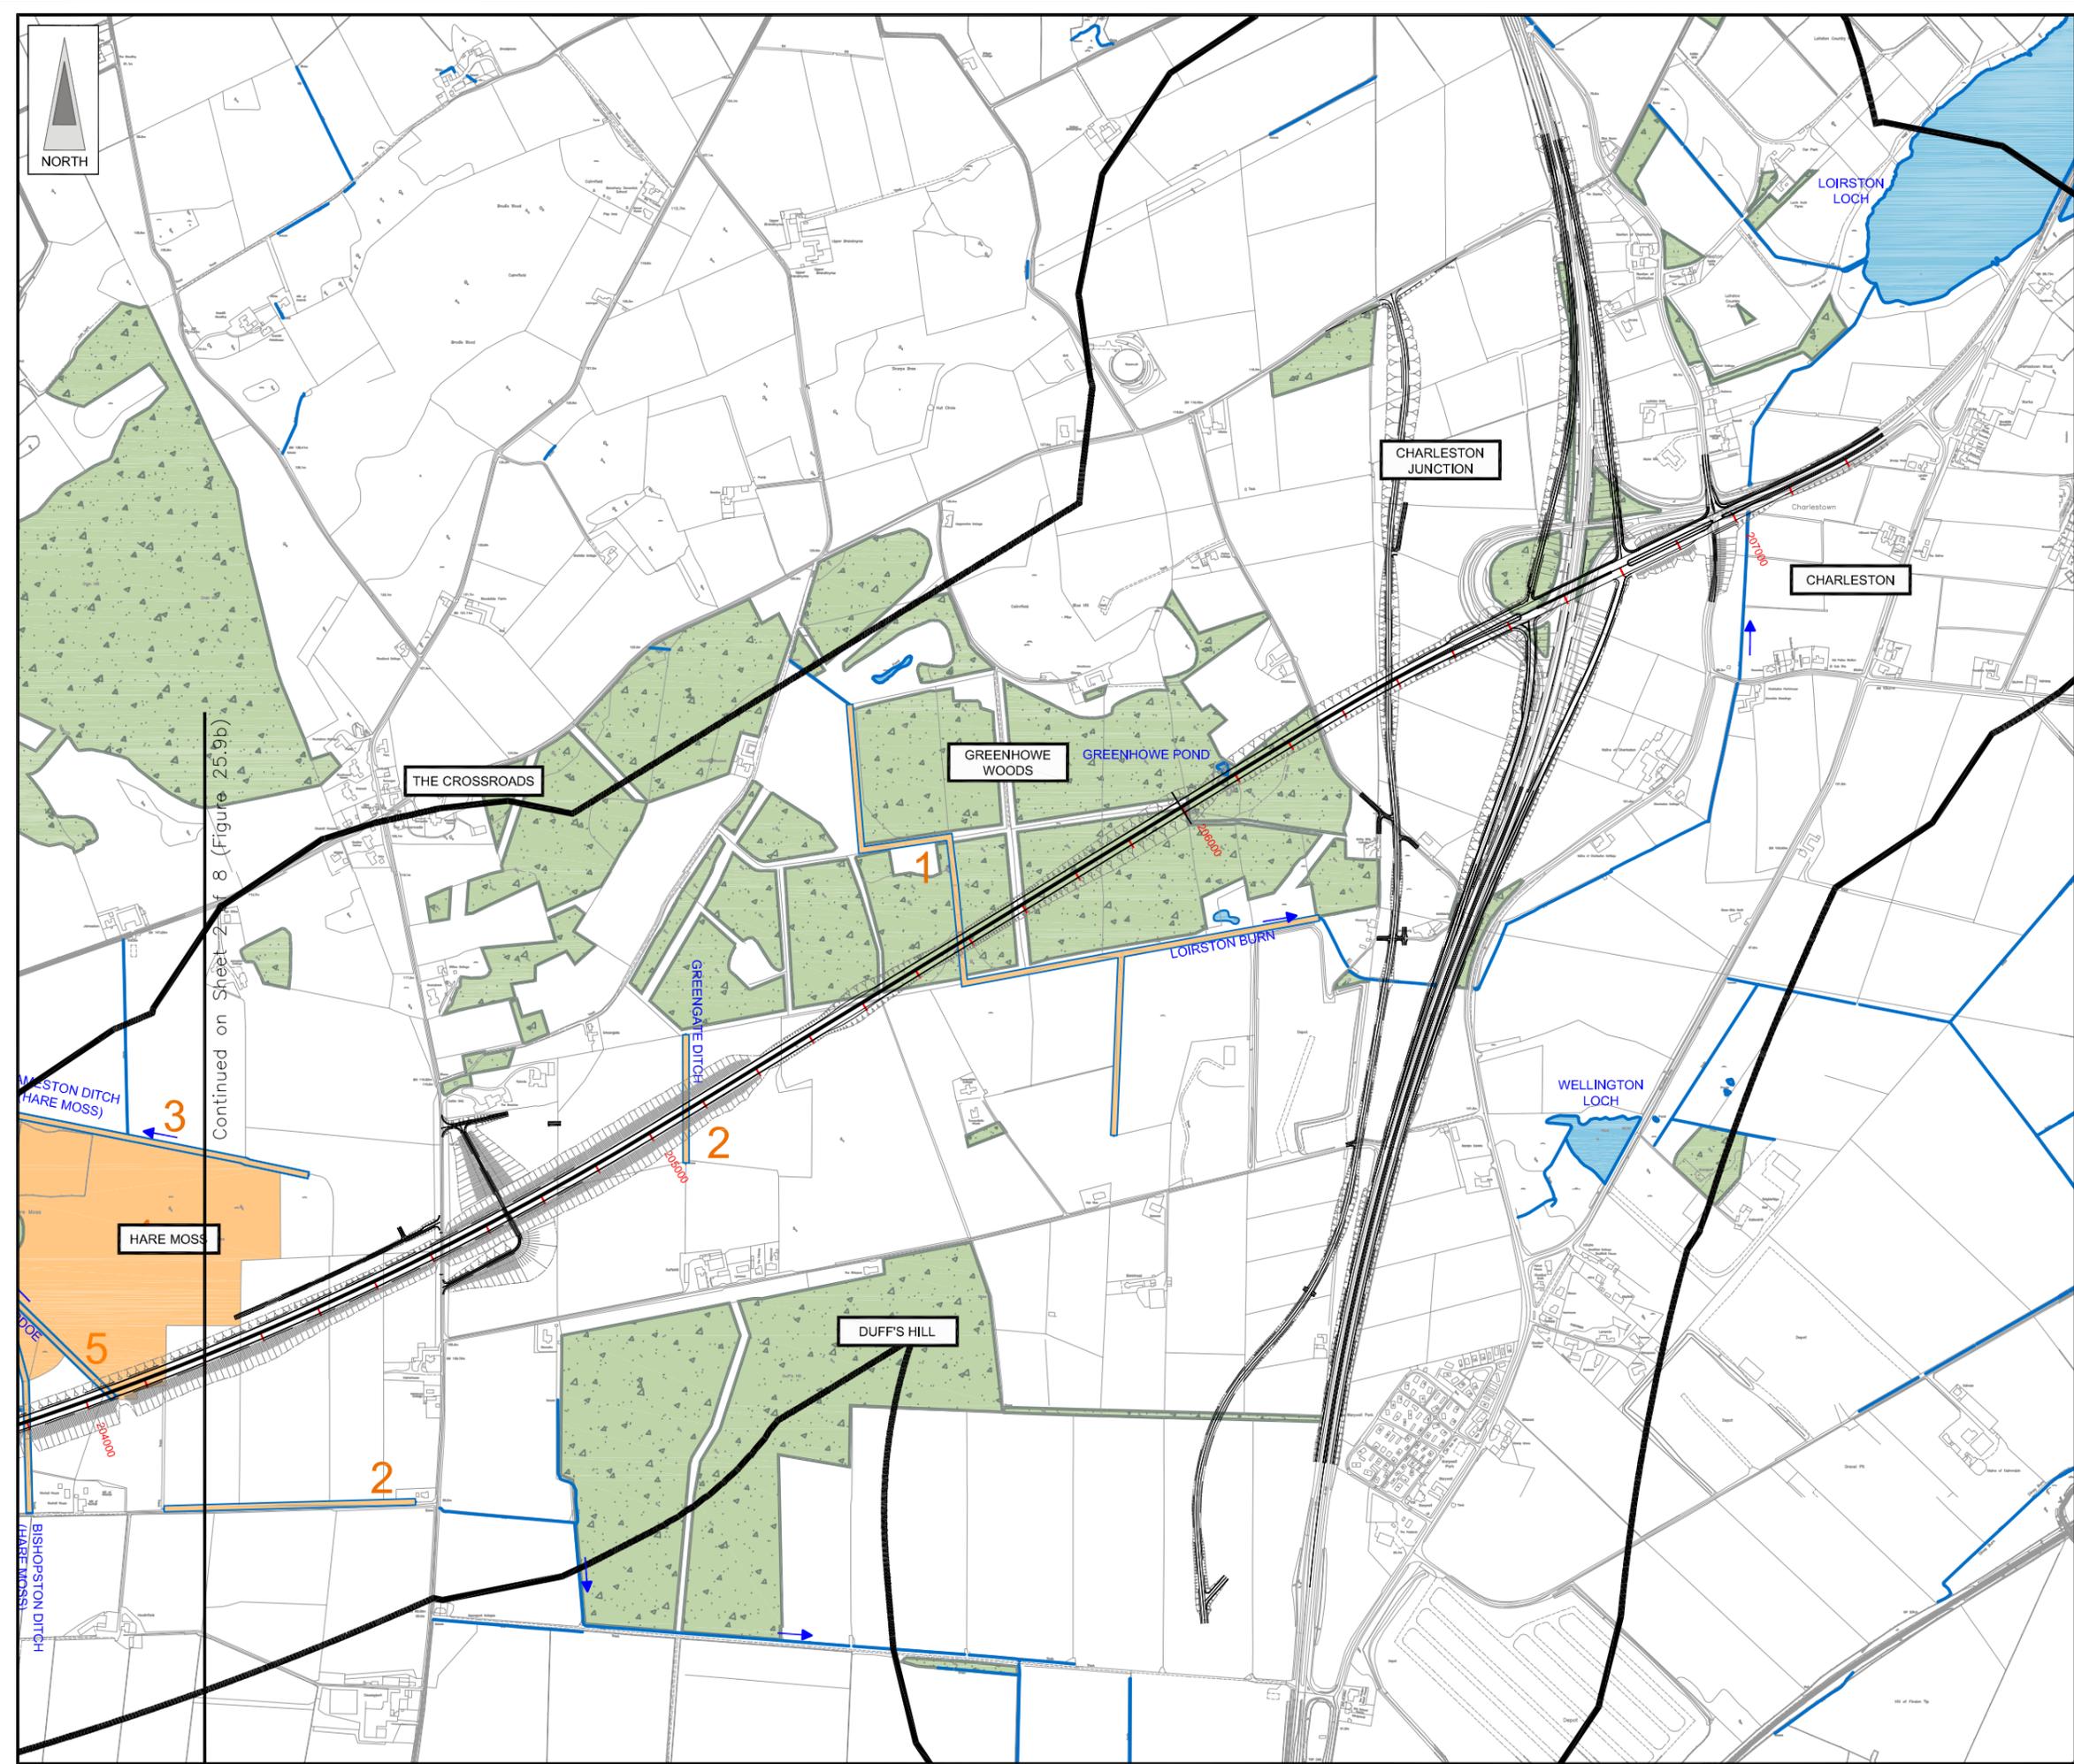

LEGEND

- Proposed Route (Engineering Profile 04/05/07)
- Indicative Study Area (500m from centre of Proposed Route)
- Watercourses
- Direction of Flow
- Waterbody
- Woodland
- Water Vole & Water Shrew Survey**
- Surveyed Water Body / Watercourse / Wetland Area

Continued on Sheet 2 of 8 (Figure 25.9b)

Rev	Date	Purpose of Revision	Drwn	Chkd	Appd



JE JACOBS
 95 Bothwell Street, Glasgow, G2 7HX, UK
 Tel: 0141 204 2511 Fax: 0141 226 3109
 www.jacobsbattle.com

Client: **Aberdeen Western Peripheral Route**

Project: **Aberdeen Western Peripheral Route
 Environmental Statement, Part C - Southern Leg**

Title: **Water Vole & Water Shrew Survey
 Sheet 1 of 8**

Drawing Status	FINAL	Revisions	
JB No.	0010332	Date	July 2007
Figure No.	FIGURE 25.9a	Checked	RR
Scale	1:10,000	Approved	SH
Drawn	SHF		

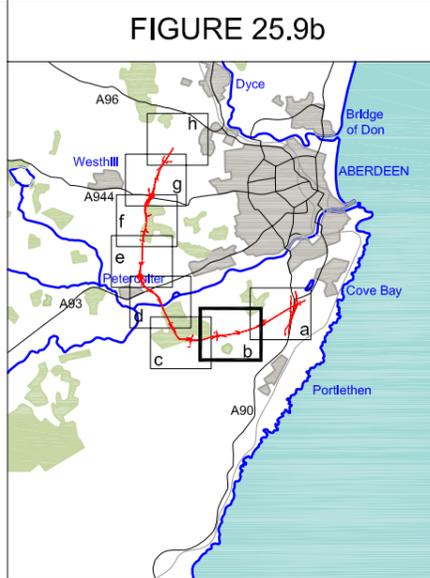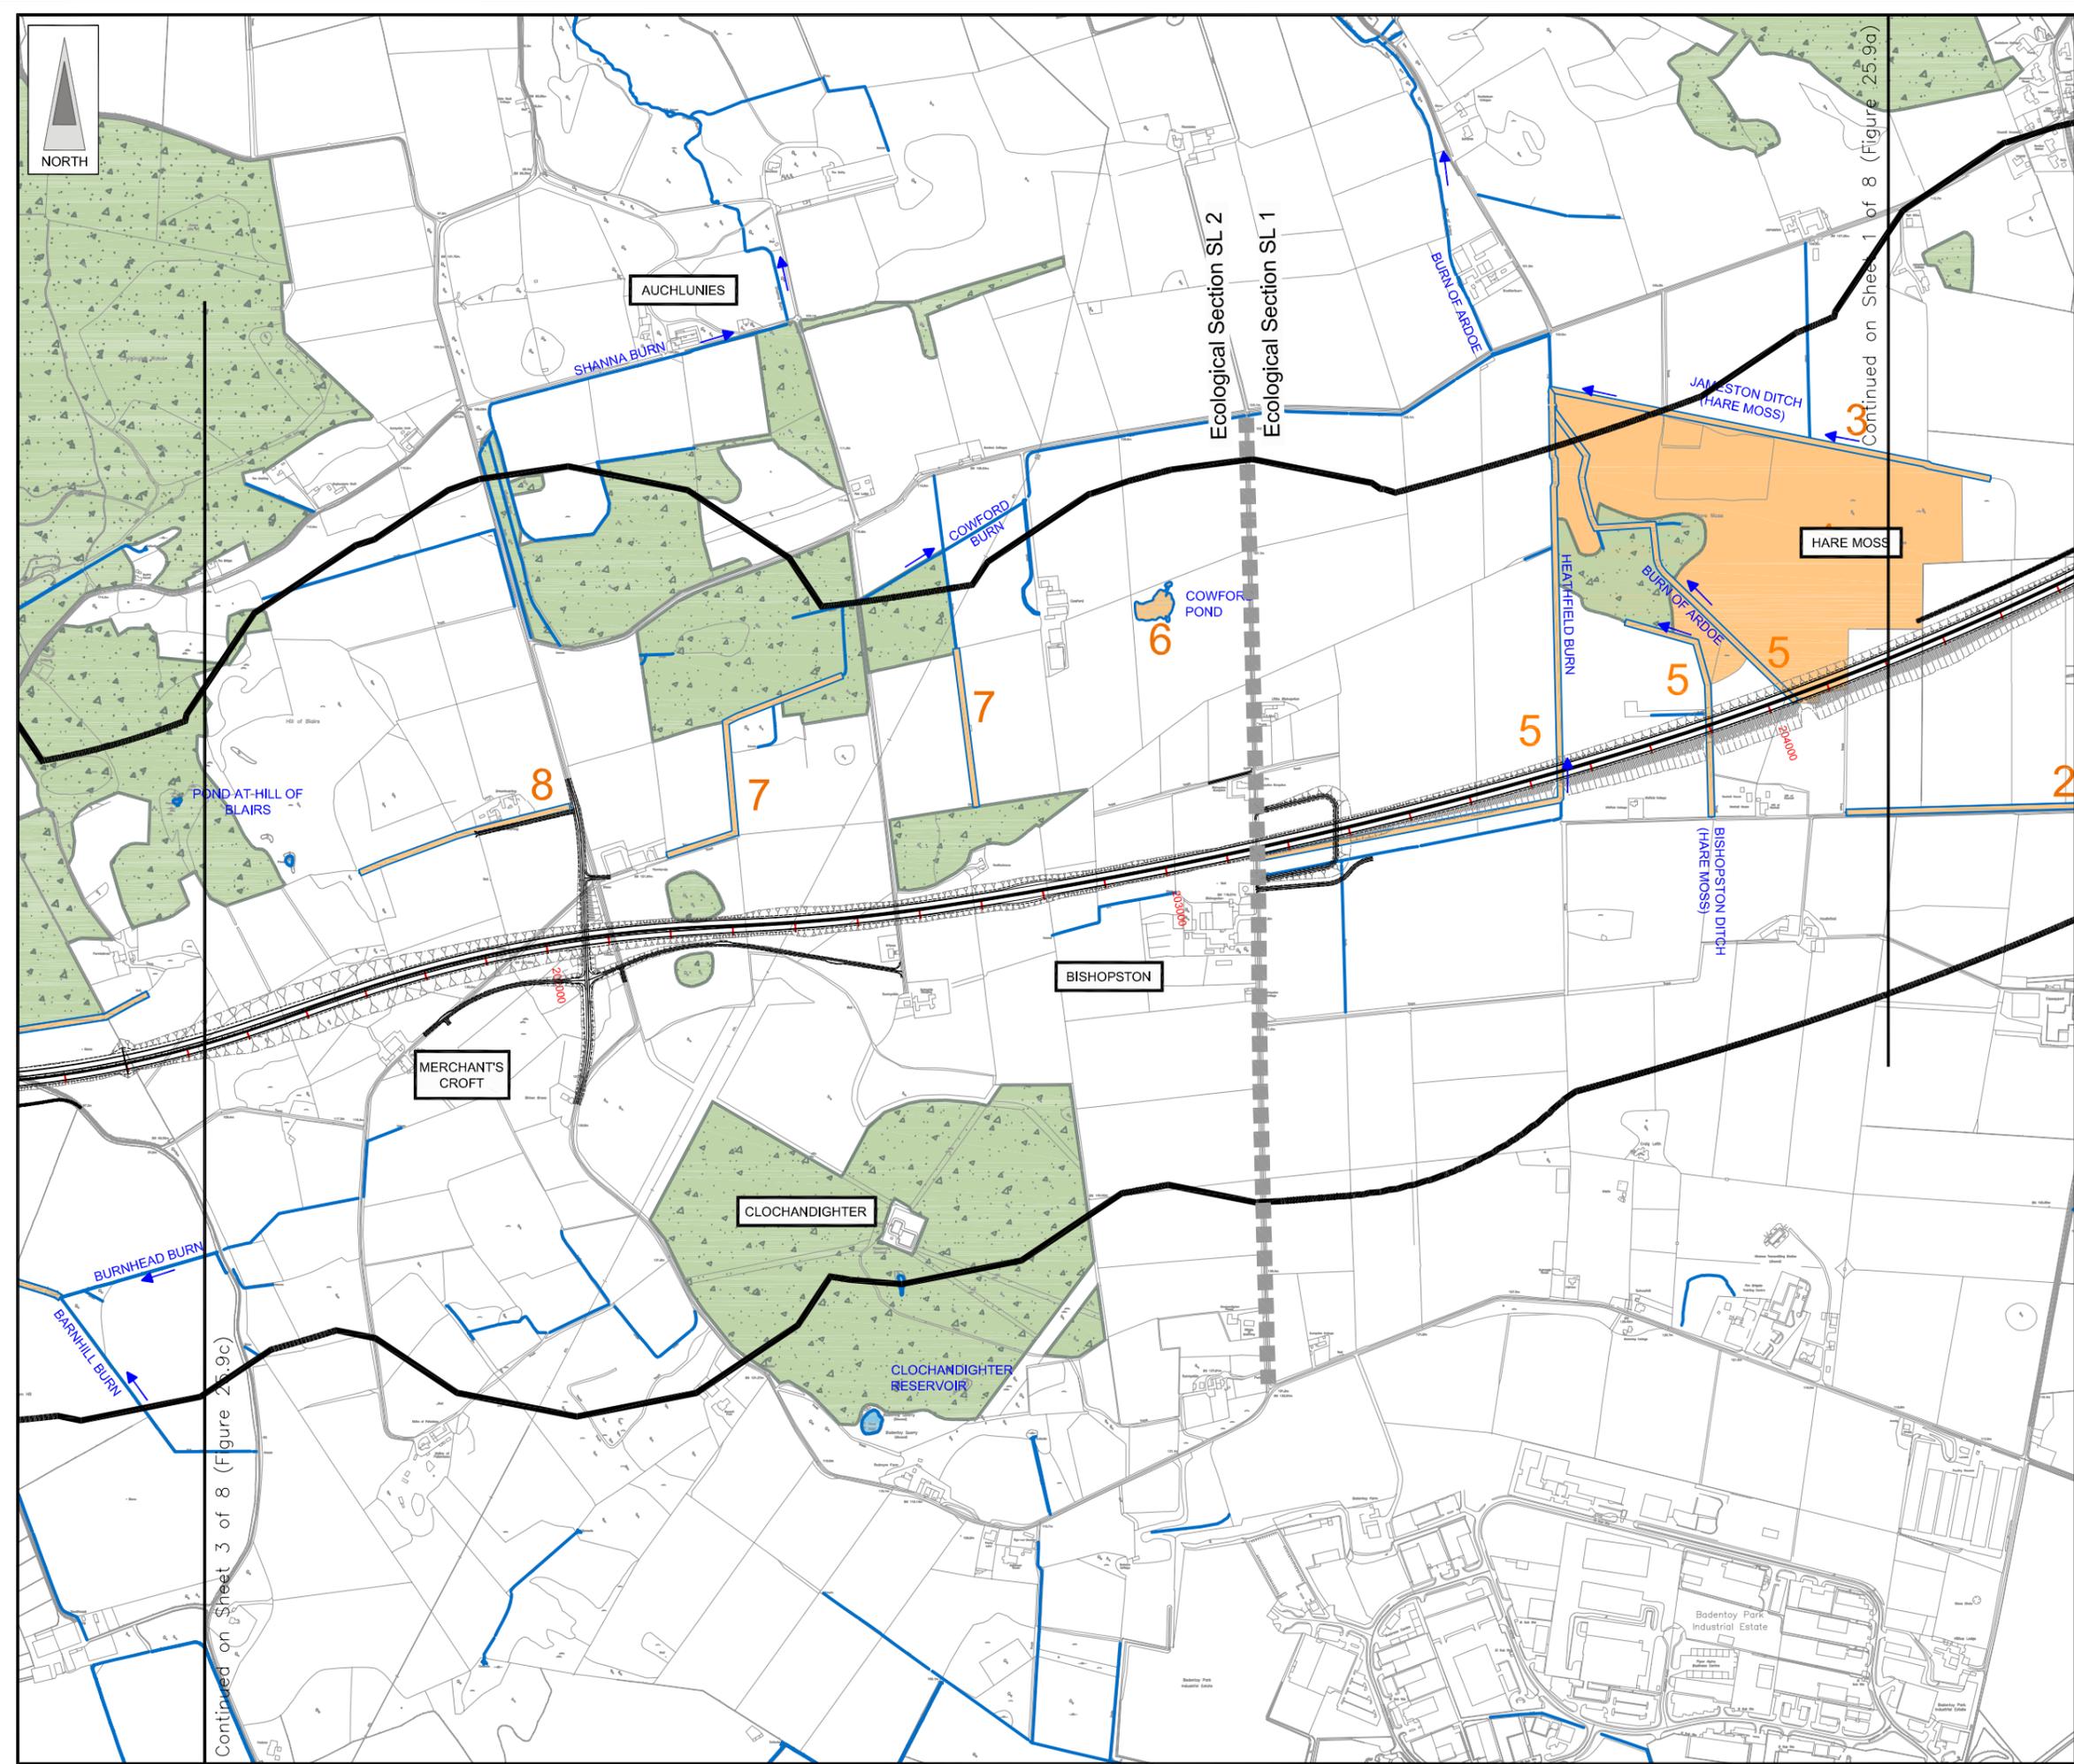

LEGEND

- Proposed Route (Engineering Profile 04/05/07)
- Indicative Study Area (500m from centre of Proposed Route)
- Watercourses
- Direction of Flow
- Waterbody
- Woodland
- Water Vole & Water Shrew Survey**
- Surveyed Water Body / Watercourse / Wetland Area

Rev	Date	Purpose of Revision	Drwn	Chkd	Appd

JE JACOBS
 95 Bothwell Street, Glasgow, G2 7HX, UK
 Tel: 0141 204 2511 Fax: 0141 226 3109
 www.jacobsbattle.com

Client: **Aberdeen Western Peripheral Route**



Project: **Aberdeen Western Peripheral Route Environmental Statement, Part C - Southern Leg**

Title: **Water Vole & Water Shrew Survey Sheet 2 of 8**

Drawing Status	FINAL	Revisions	
JB No.	0010332	Date	July 2007
Figure No.	FIGURE 25.9b	Checked	RR
Scale	1:10,000	Approved	SH
Drawn	SHF		

This map is based on Ordnance Survey material with the permission of Ordnance Survey on behalf of the controller of Her Majesty's Stationary Office. Crown copyright. Unauthorised reproduction infringes Crown copyright and may lead to prosecution or civil proceedings. Scottish Executive Licence Number, 100020540 (2007). Maps produced by Jacobs UK Ltd. This map should NOT be rescaled. Copyright reserved.

FIGURE 25.9c

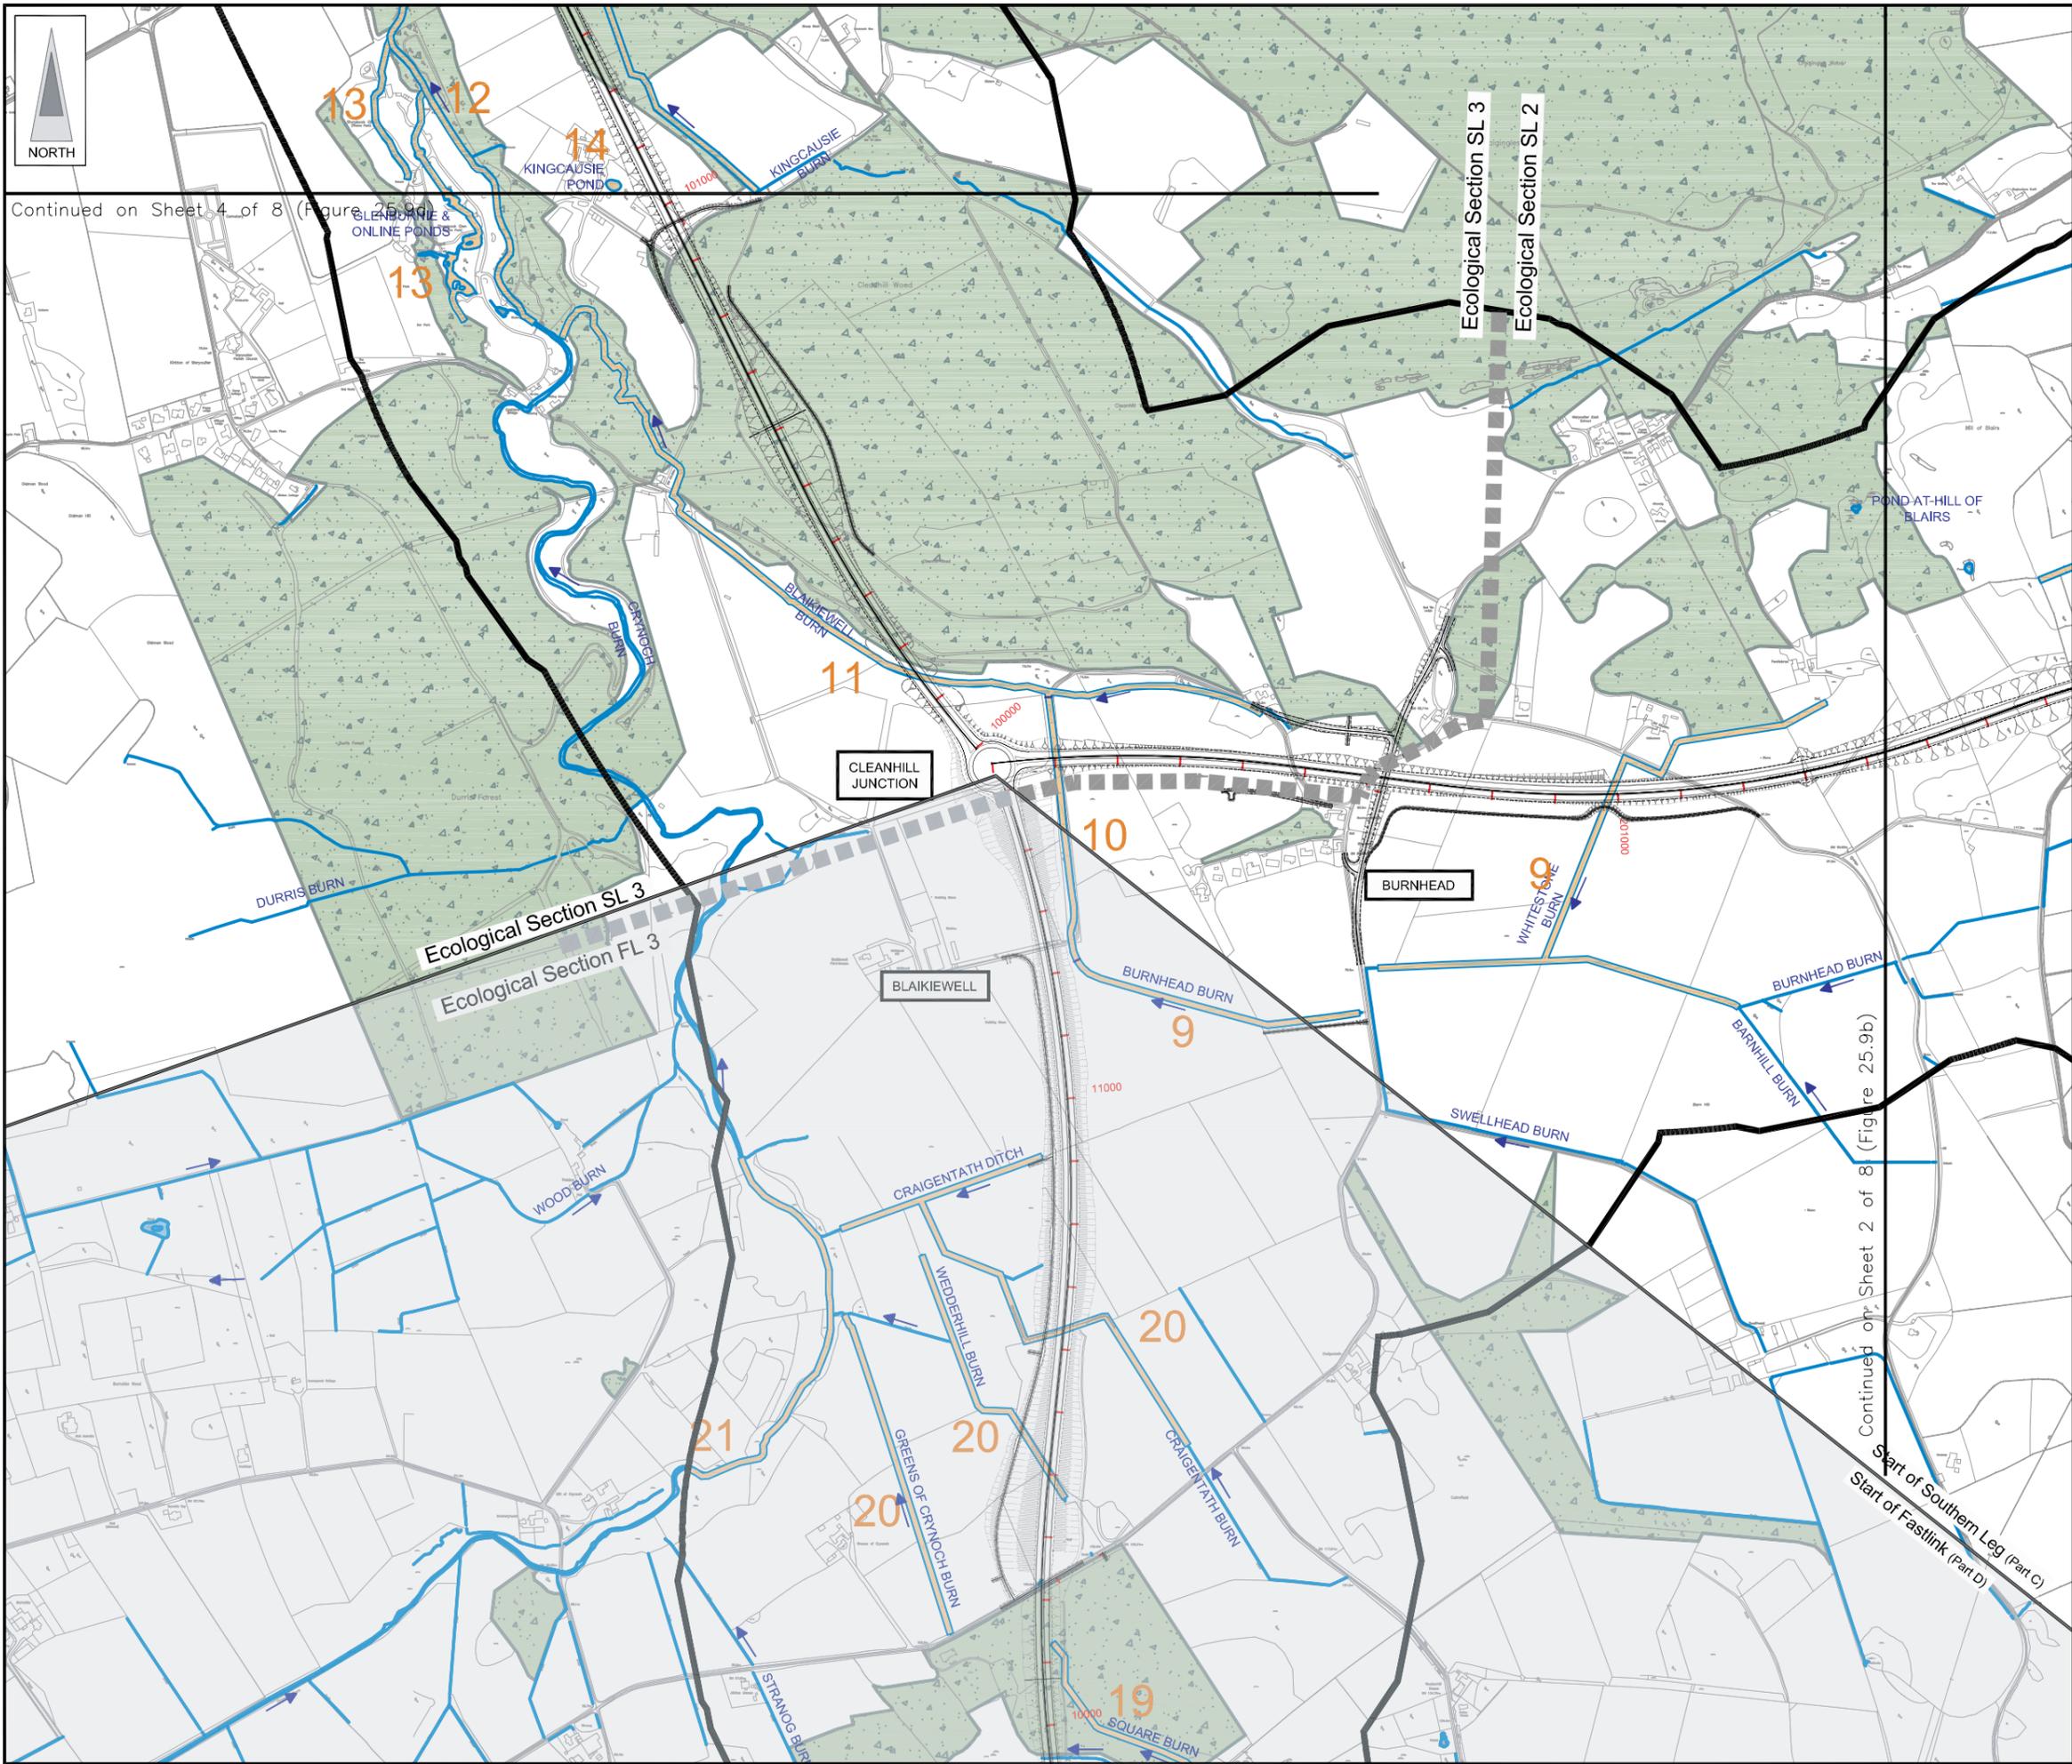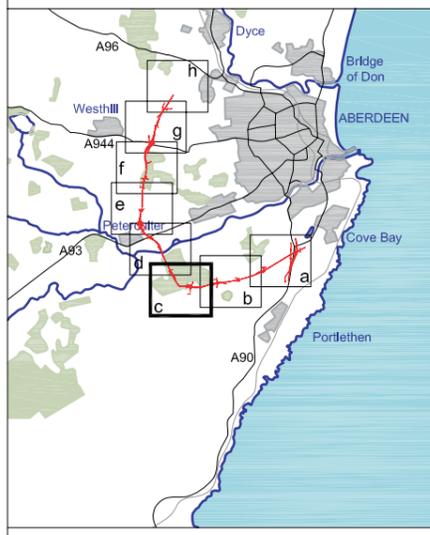

LEGEND

- Proposed Route (Engineering Profile 04/05/07)
- Indicative Study Area (500m from centre of Proposed Route)
- Watercourses
- Direction of Flow
- Waterbody
- Woodland

Water Vole & Water Shrew Survey

- Surveyed Water Body / Watercourse / Wetland Area

Continued on Sheet 4 of 8 (Figure 25.9d)

Continued on Sheet 2 of 8 (Figure 25.9b)

Start of Southern Leg (Part C)
Start of Fastlink (Part D)

Rev	Date	Purpose of Revision	Drwn	Chkd	Appd

JE JACOBS
 95 Bothwell Street, Glasgow, G2 7HX, UK
 Tel: 0141 204 2511 Fax: 0141 226 3109
 www.jacobstabble.com



Client: **Aberdeen Western Peripheral Route**

Project: **Aberdeen Western Peripheral Route Environmental Statement, Part C - Southern Leg**

Title: **Water Vole & Water Shrew Survey Sheet 3 of 8**

Drawing Status	FINAL	Revisions					
JB No.	0010332						
Figure No.	FIGURE 25.9c	Date	July 2007				
Scale	1:10,000	Drawn	SHF	Checked	RR	Approved	SH

FIGURE 25.9d

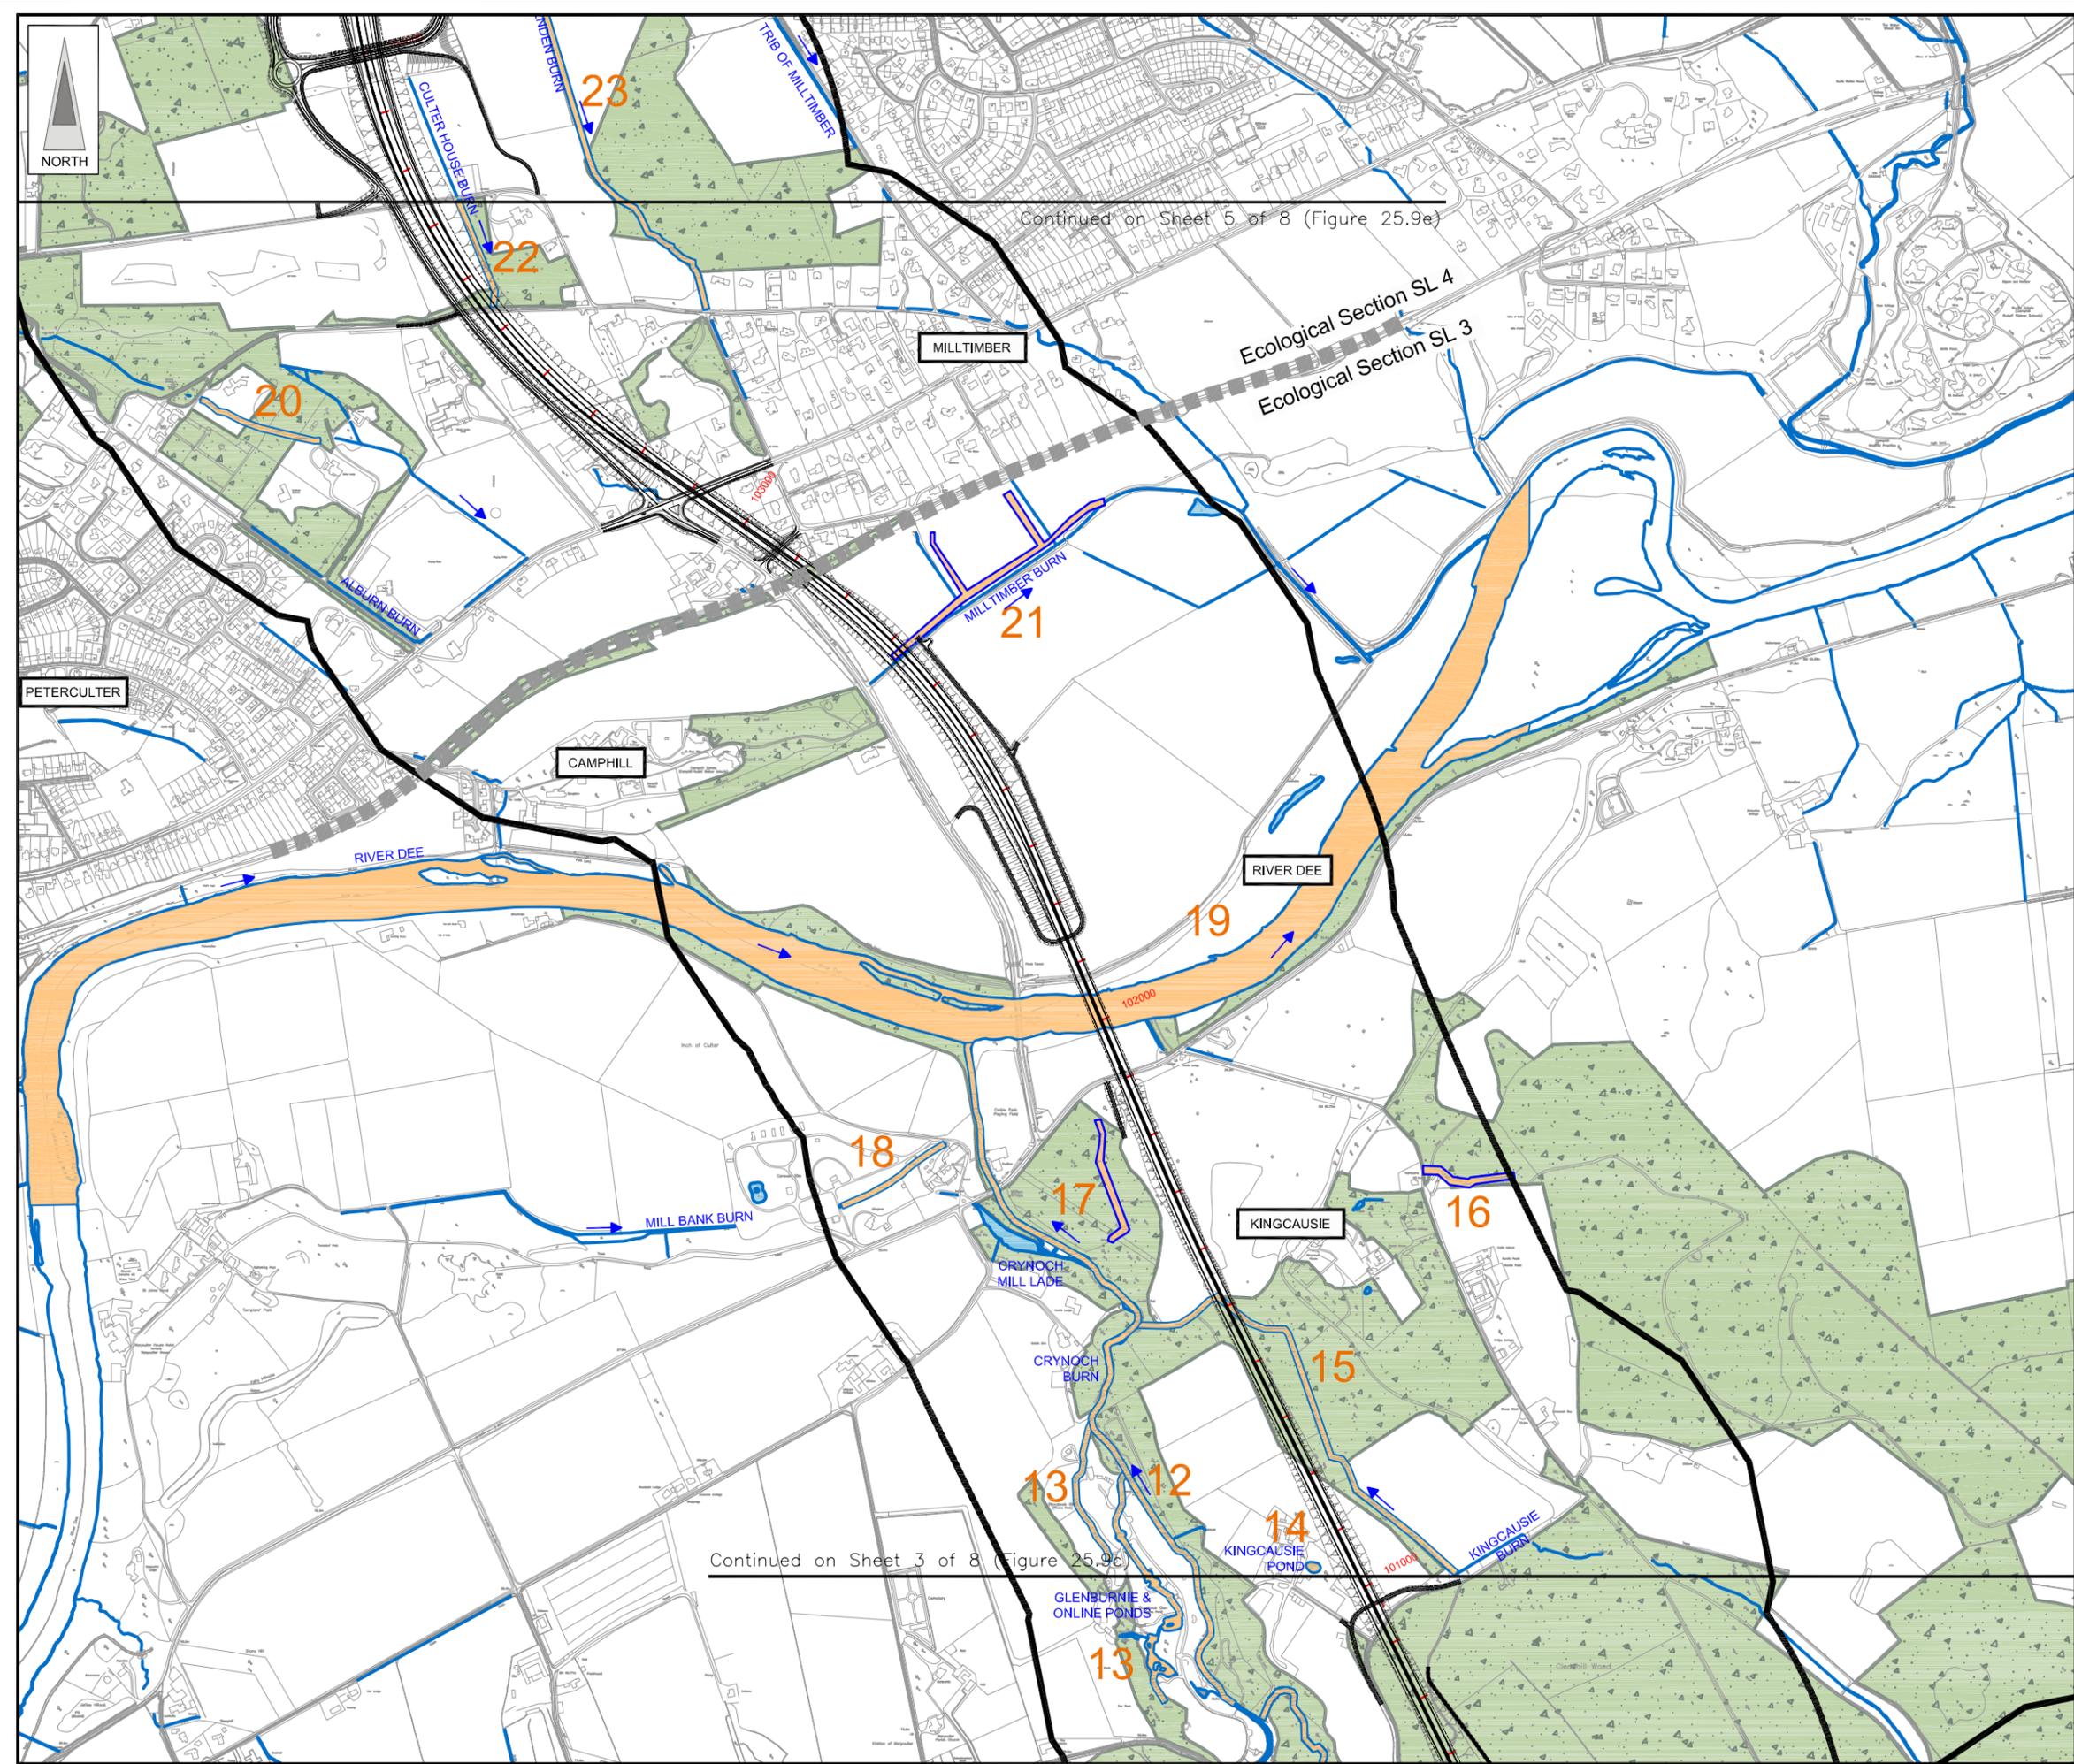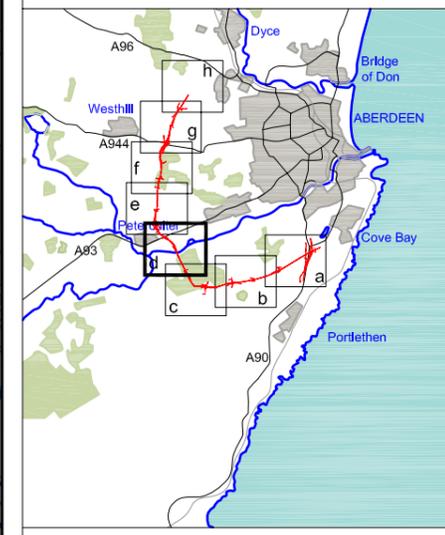

Continued on Sheet 5 of 8 (Figure 25.9e)

Continued on Sheet 3 of 8 (Figure 25.9c)

LEGEND

- Proposed Route (Engineering Profile 04/05/07)
- Indicative Study Area (500m from centre of Proposed Route)
- Watercourses
- Direction of Flow
- Waterbody
- Woodland
- Water Vole & Water Shrew Survey**
- Surveyed Water Body / Watercourse / Wetland Area



Rev	Date	Purpose of Revision	Drwn	Chkd	Appd

JE JACOBS
 95 Bothwell Street, Glasgow, G2 7HX, UK
 Tel: 0141 204 2511 Fax: 0141 226 3109
 www.jacobstabble.com

Client	Aberdeen Western Peripheral Route				
Project	Aberdeen Western Peripheral Route Environmental Statement, Part C - Southern Leg				
Title	Water Vole & Water Shrew Survey Sheet 4 of 8				
Drawing Status	FINAL	Revisions			
JB No.	0010332	Date	July 2007	Approved	SH
Figure No.	FIGURE 25.9d	Checked	RR	Approved	SH
Scale	1:10,000	Drawn	SHF	Checked	RR

This map is based on Ordnance Survey material with the permission of Ordnance Survey on behalf of the controller of Her Majesty's Stationary Office. Crown copyright. Unauthorised reproduction infringes Crown copyright and may lead to prosecution or civil proceedings. Scottish Executive Licence Number, 100020540 (2007).

FIGURE 25.9e

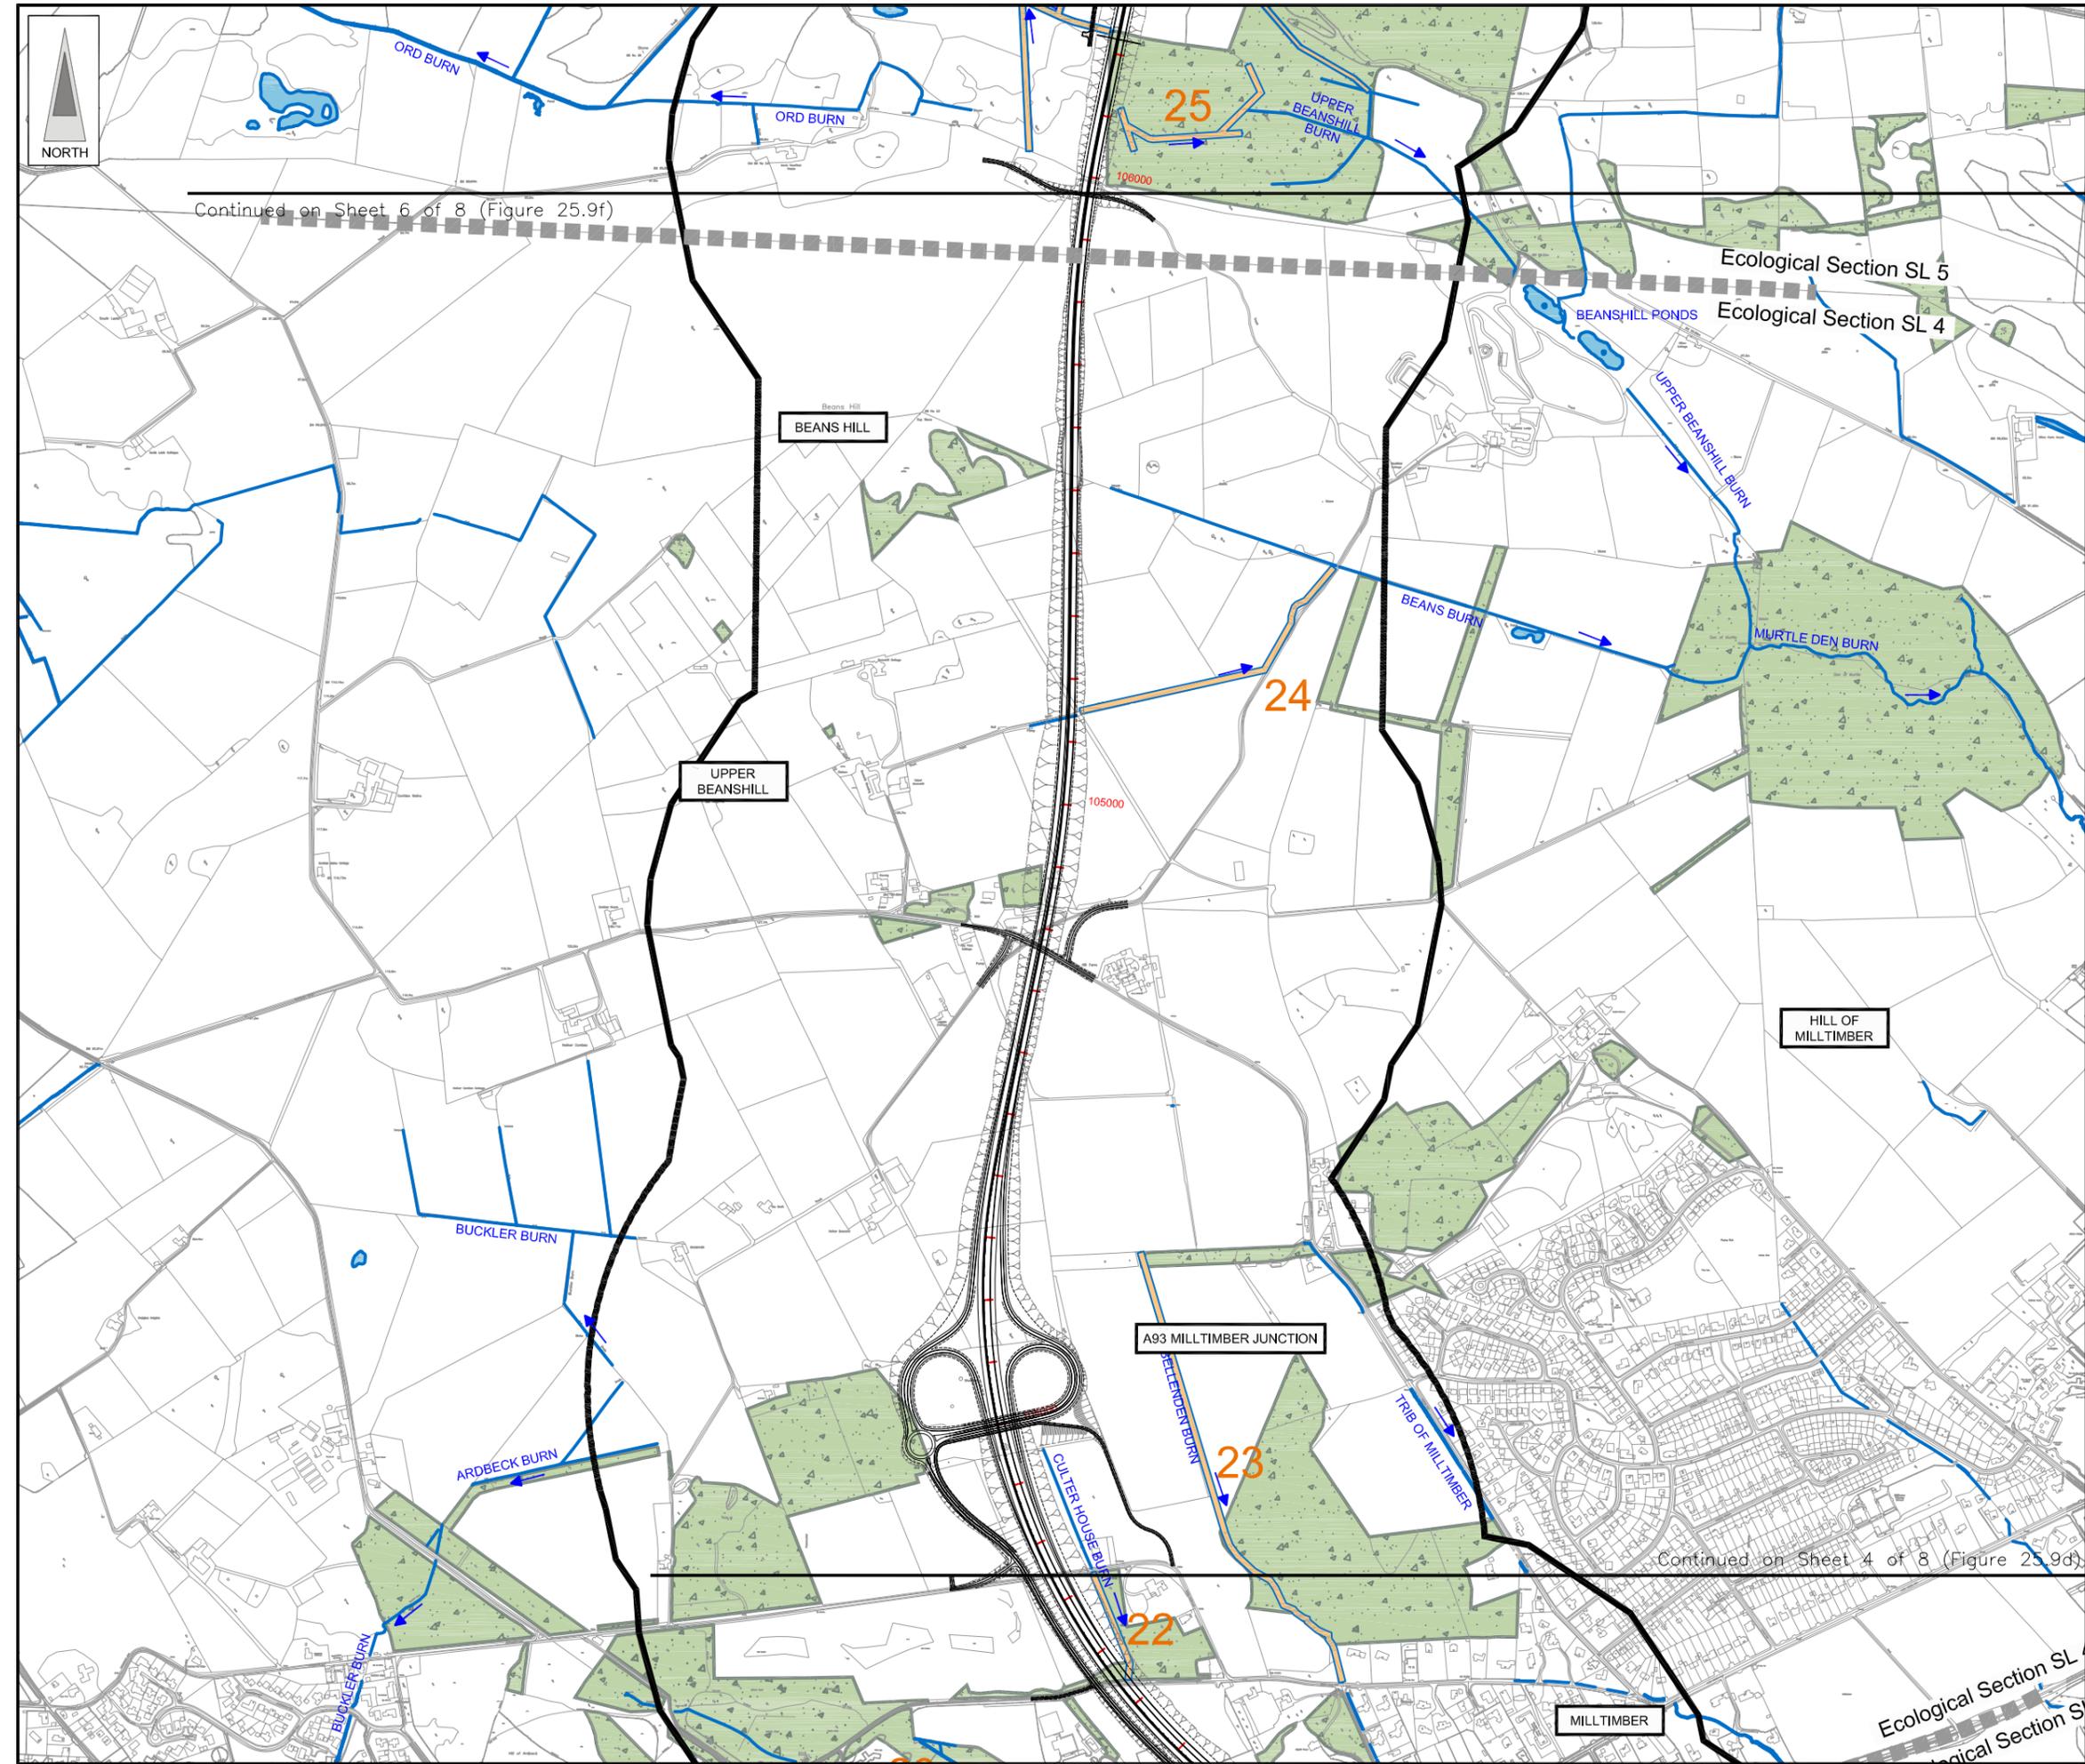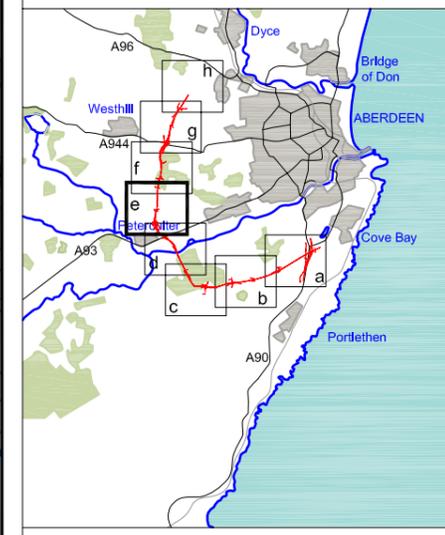

LEGEND

- Proposed Route (Engineering Profile 04/05/07)
- Indicative Study Area (500m from centre of Proposed Route)
- Watercourses
- Direction of Flow
- Waterbody
- Woodland
- Water Vole & Water Shrew Survey**
- Surveyed Water Body / Watercourse / Wetland Area

Rev	Date	Purpose of Revision	Drwn	Chkd	Appd

JE JACOBS
 95 Bothwell Street, Glasgow, G2 7HX, UK
 Tel: 0141 204 2511 Fax: 0141 226 3109
 www.jacobstabtie.com

Client: **Aberdeen Western Peripheral Route**

Project: **Aberdeen Western Peripheral Route Environmental Statement, Part C - Southern Leg**



Title: **Water Vole & Water Shrew Survey Sheet 5 of 8**

Drawing Status: FINAL	Revisions
JB No. 0010332	Date: July 2007
Figure No. FIGURE 25.9e	Approved: SH
Scale: 1:10,000	Checked: RR
Drawn: SHF	Approved: SH

This drawing is not to be used in whole or part other than for the intended purpose and project as defined on this drawing. Refer to the contract for full terms and conditions. Maps produced by Jacobs UK Ltd. This map should NOT be rescaled. Copyright reserved.

This map is based on Ordnance Survey material with the permission of Ordnance Survey on behalf of the controller of Her Majesty's Stationary Office. Crown copyright. Unauthorised reproduction infringes Crown copyright and may lead to prosecution or civil proceedings. Scottish Executive Licence Number, 100020540 (2007).

FIGURE 25.9f

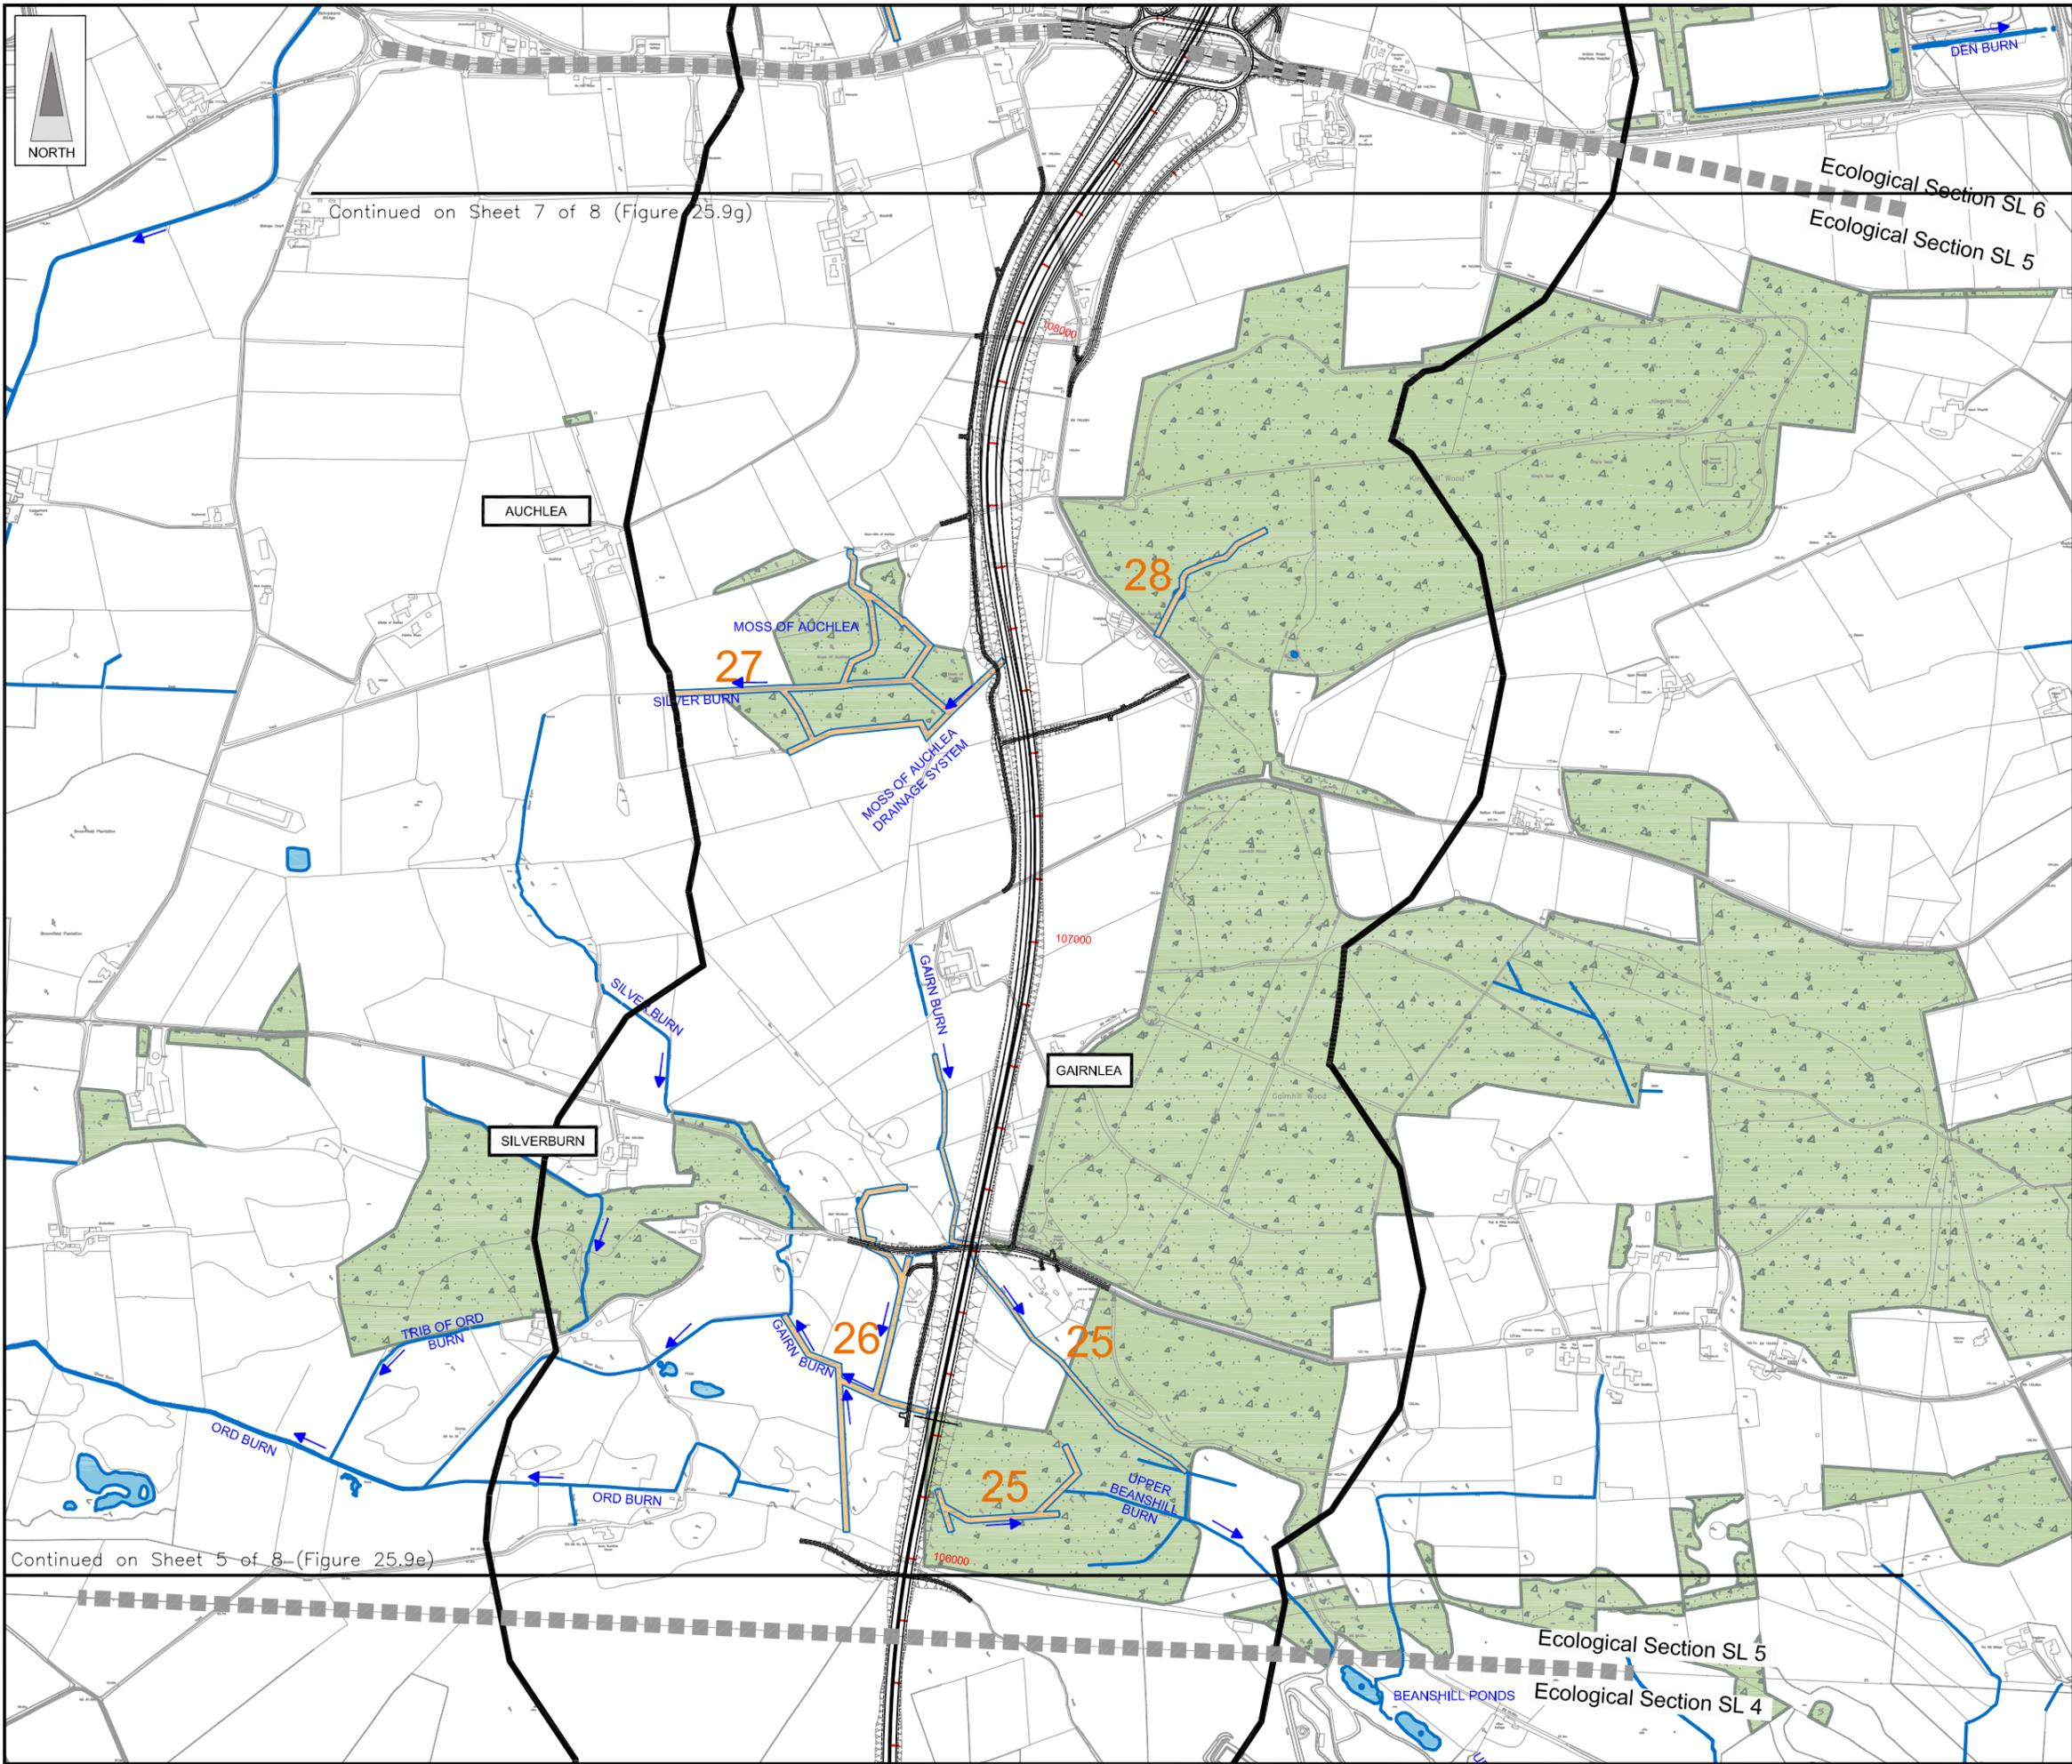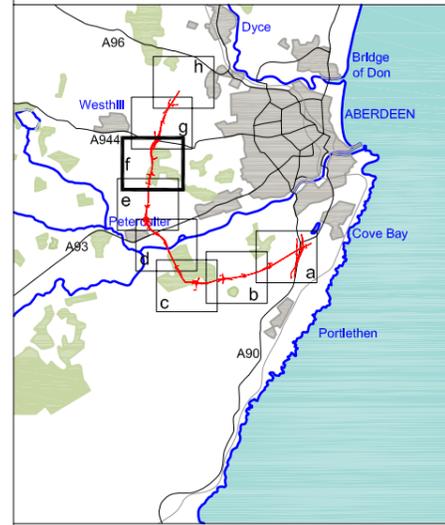

LEGEND

- Proposed Route (Engineering Profile 04/05/07)
- Indicative Study Area (500m from centre of Proposed Route)
- Watercourses
- Direction of Flow
- Waterbody
- Woodland
- Water Vole & Water Shrew Survey**
- Surveyed Water Body / Watercourse / Wetland Area

Rev	Date	Purpose of Revision	Drwn	Chkd	Appd

JE JACOBS
 95 Bothwell Street, Glasgow, G2 7HX, UK
 Tel: 0141 204 2511 Fax: 0141 226 3109
 www.jacobsabtie.com



Client: **Aberdeen Western Peripheral Route**

Project: **Aberdeen Western Peripheral Route Environmental Statement, Part C - Southern Leg**

Title: **Water Vole & Water Shrew Survey Sheet 6 of 8**

Drawing Status	FINAL	Revisions	
JB No.	0010332	Date	July 2007
Figure No.	FIGURE 25.9f	Checked	RR
Scale	1:10,000	Approved	SH
Drawn	SHF	Checked	RR
		Approved	SH

FIGURE 25.9g

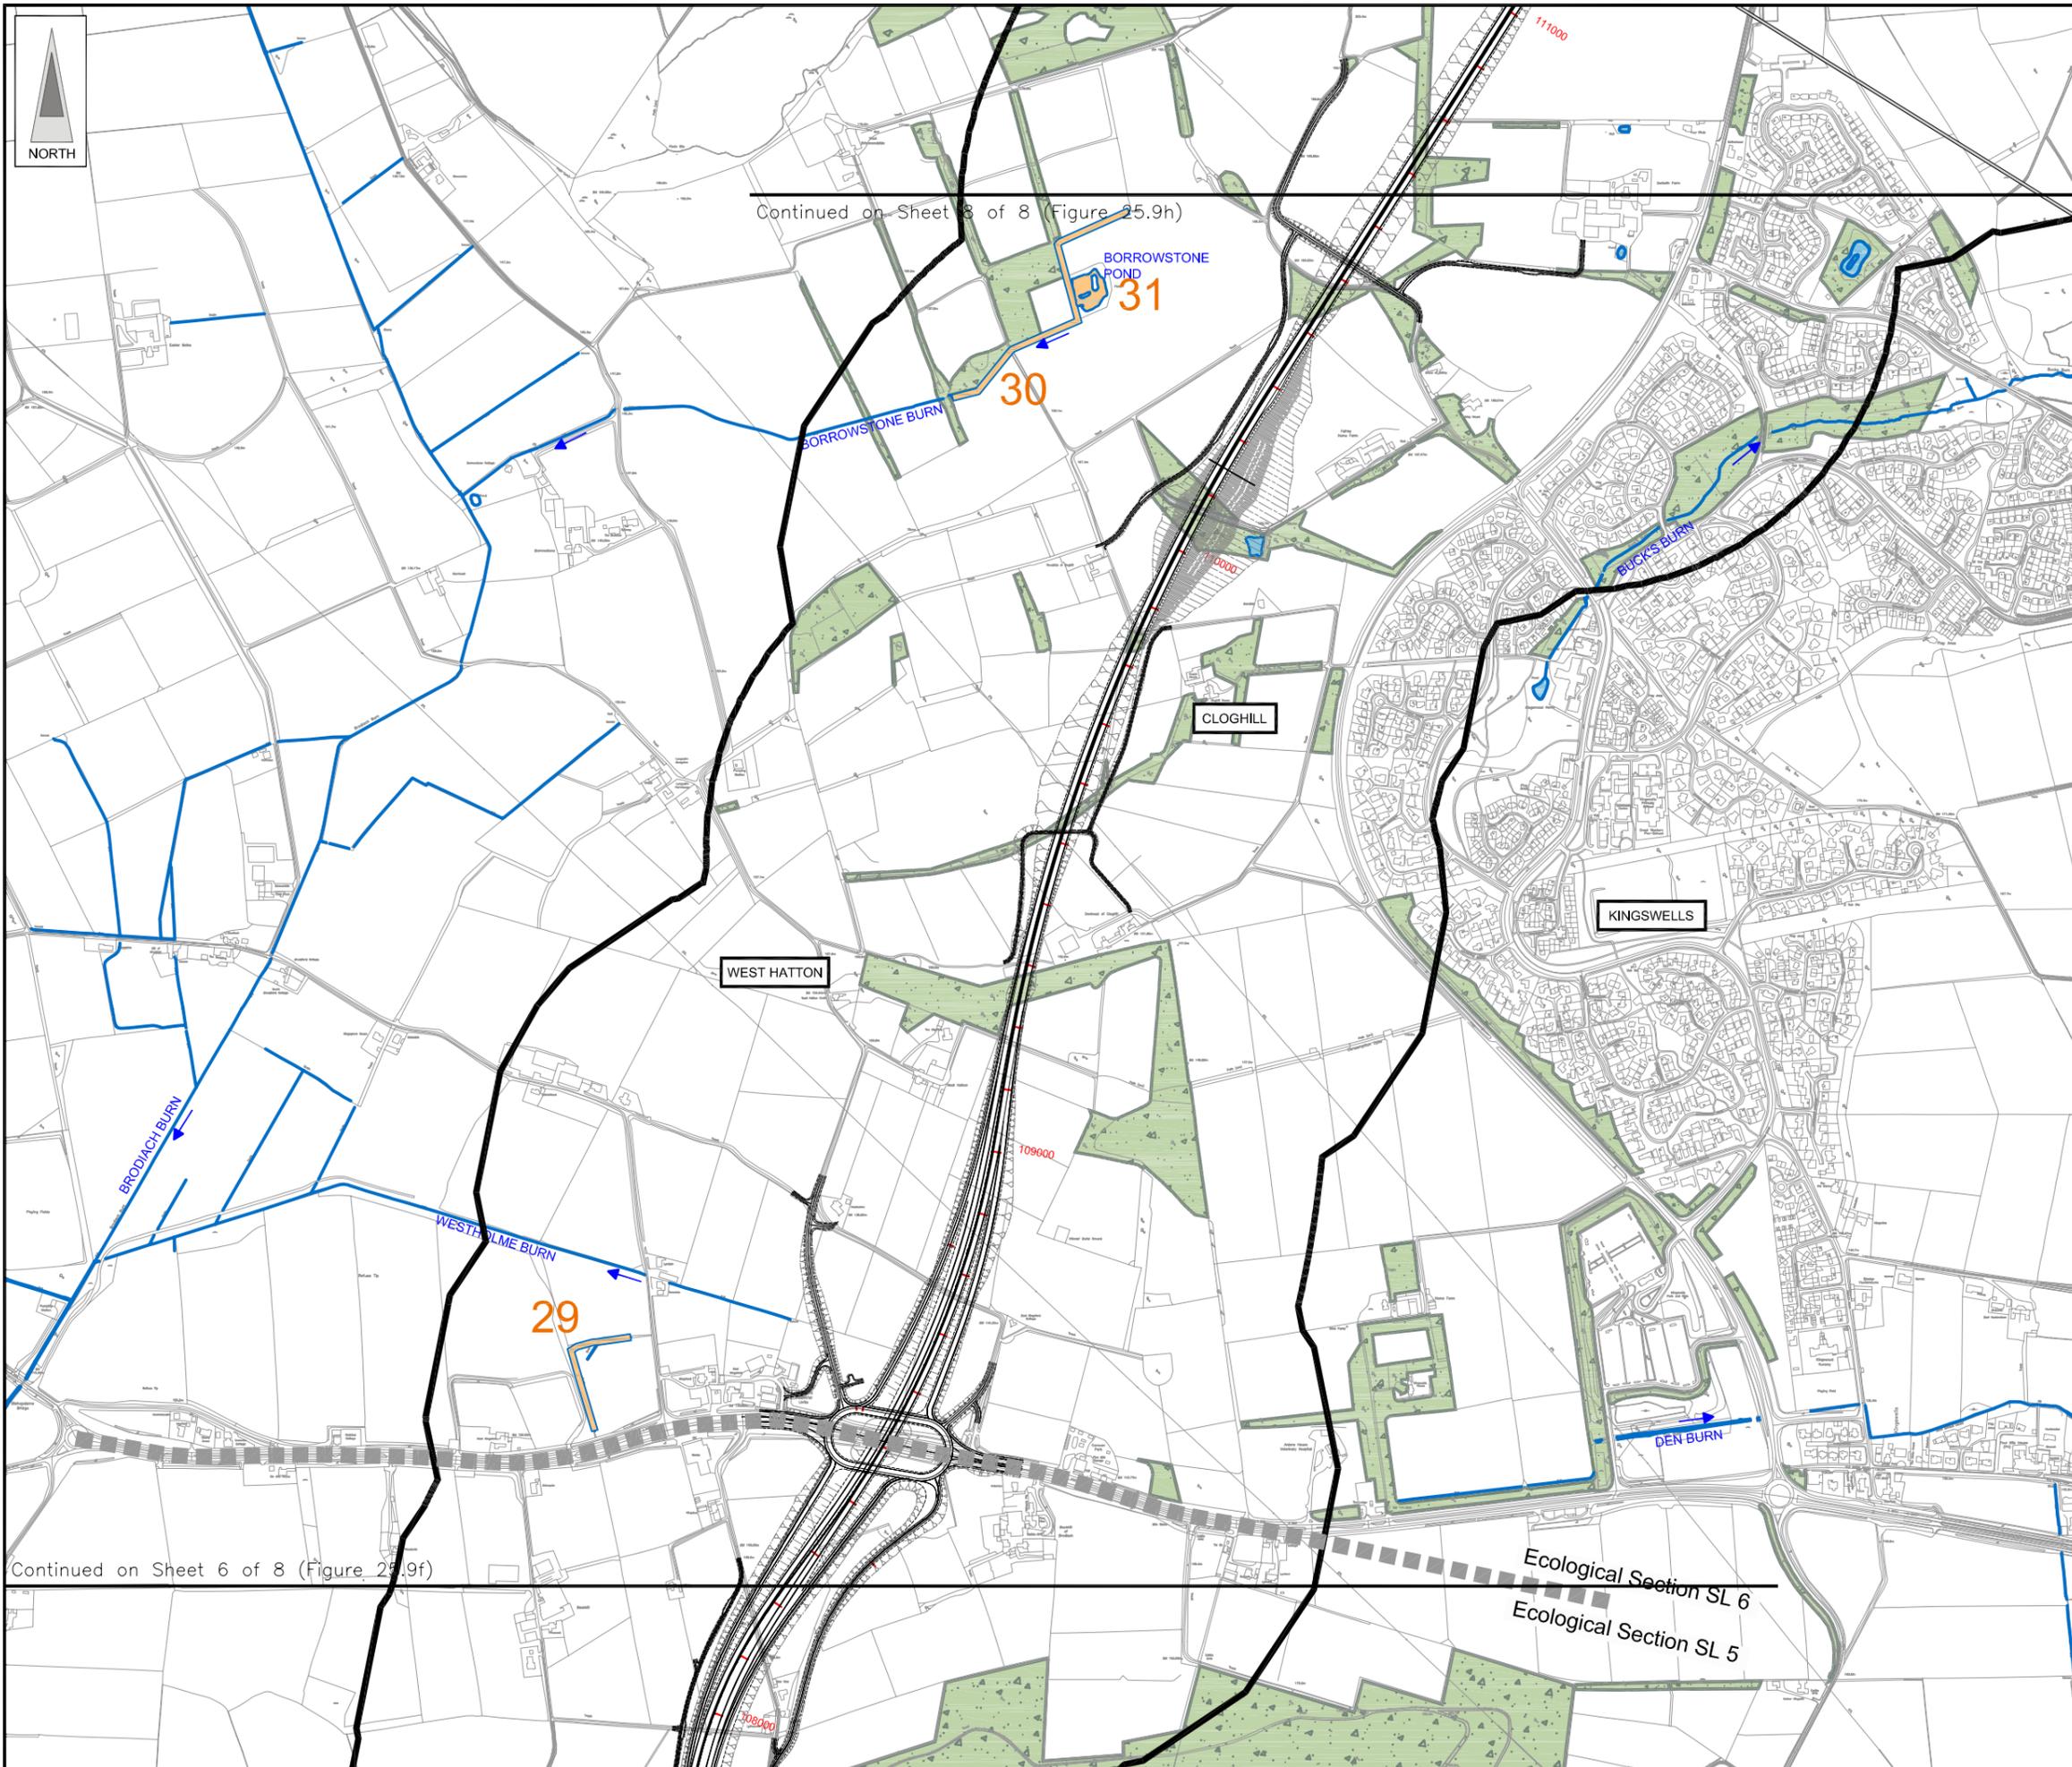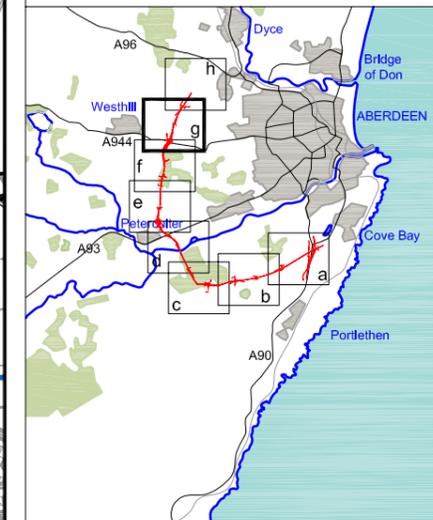

Continued on Sheet 8 of 8 (Figure 25.9h)

Continued on Sheet 6 of 8 (Figure 25.9f)

- LEGEND**
- Proposed Route (Engineering Profile 04/05/07)
 - Indicative Study Area (500m from centre of Proposed Route)
 - Watercourses
 - Direction of Flow
 - Waterbody
 - Woodland
 - Water Vole & Water Shrew Survey**
 - Surveyed Water Body / Watercourse / Wetland Area

Rev	Date	Purpose of Revision	Drwn	Chkd	Appd

JE JACOBS
 95 Bothwell Street, Glasgow, G2 7HX, UK
 Tel: 0141 204 2511 Fax: 0141 226 3109
 www.jacobstablie.com

Client: **Aberdeen Western Peripheral Route**

Project: **Aberdeen Western Peripheral Route Environmental Statement, Part C - Southern Leg**

Title: **Water Vole & Water Shrew Survey Sheet 7 of 8**


Drawing Status	FINAL	Revisions	
JB No.	0010332	Date	July 2007
Figure No.	FIGURE 25.9g	Checked	RR
Scale	1:10,000	Approved	SH
Drawn	SHF		




This map is based on Ordnance Survey material with the permission of Ordnance Survey on behalf of the controller of Her Majesty's Stationery Office. Unauthorised reproduction infringes Crown copyright and may lead to prosecution or civil proceedings. Scottish Executive Licence Number, 100020540 (2007).

This drawing is not to be used in whole or part other than for the intended purpose and project as defined on this drawing. Refer to the contract for full terms and conditions. Maps produced by Jacobs UK Ltd. This map should NOT be rescaled. Copyright reserved.

FIGURE 25.9h

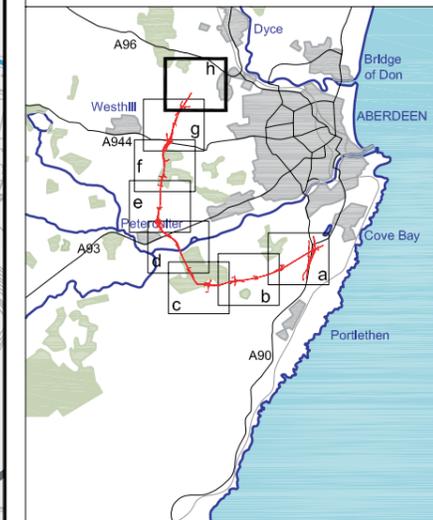

- LEGEND**
-  Proposed Route
(Engineering Profile 04/05/07)
 -  Indicative Study Area
(500m from centre of Proposed Route)
 -  Watercourses
 -  Direction of Flow
 -  Waterbody
 -  Woodland
 - Water Vole & Water Shrew Survey**
 -  Surveyed Water Body /
Watercourse / Wetland Area

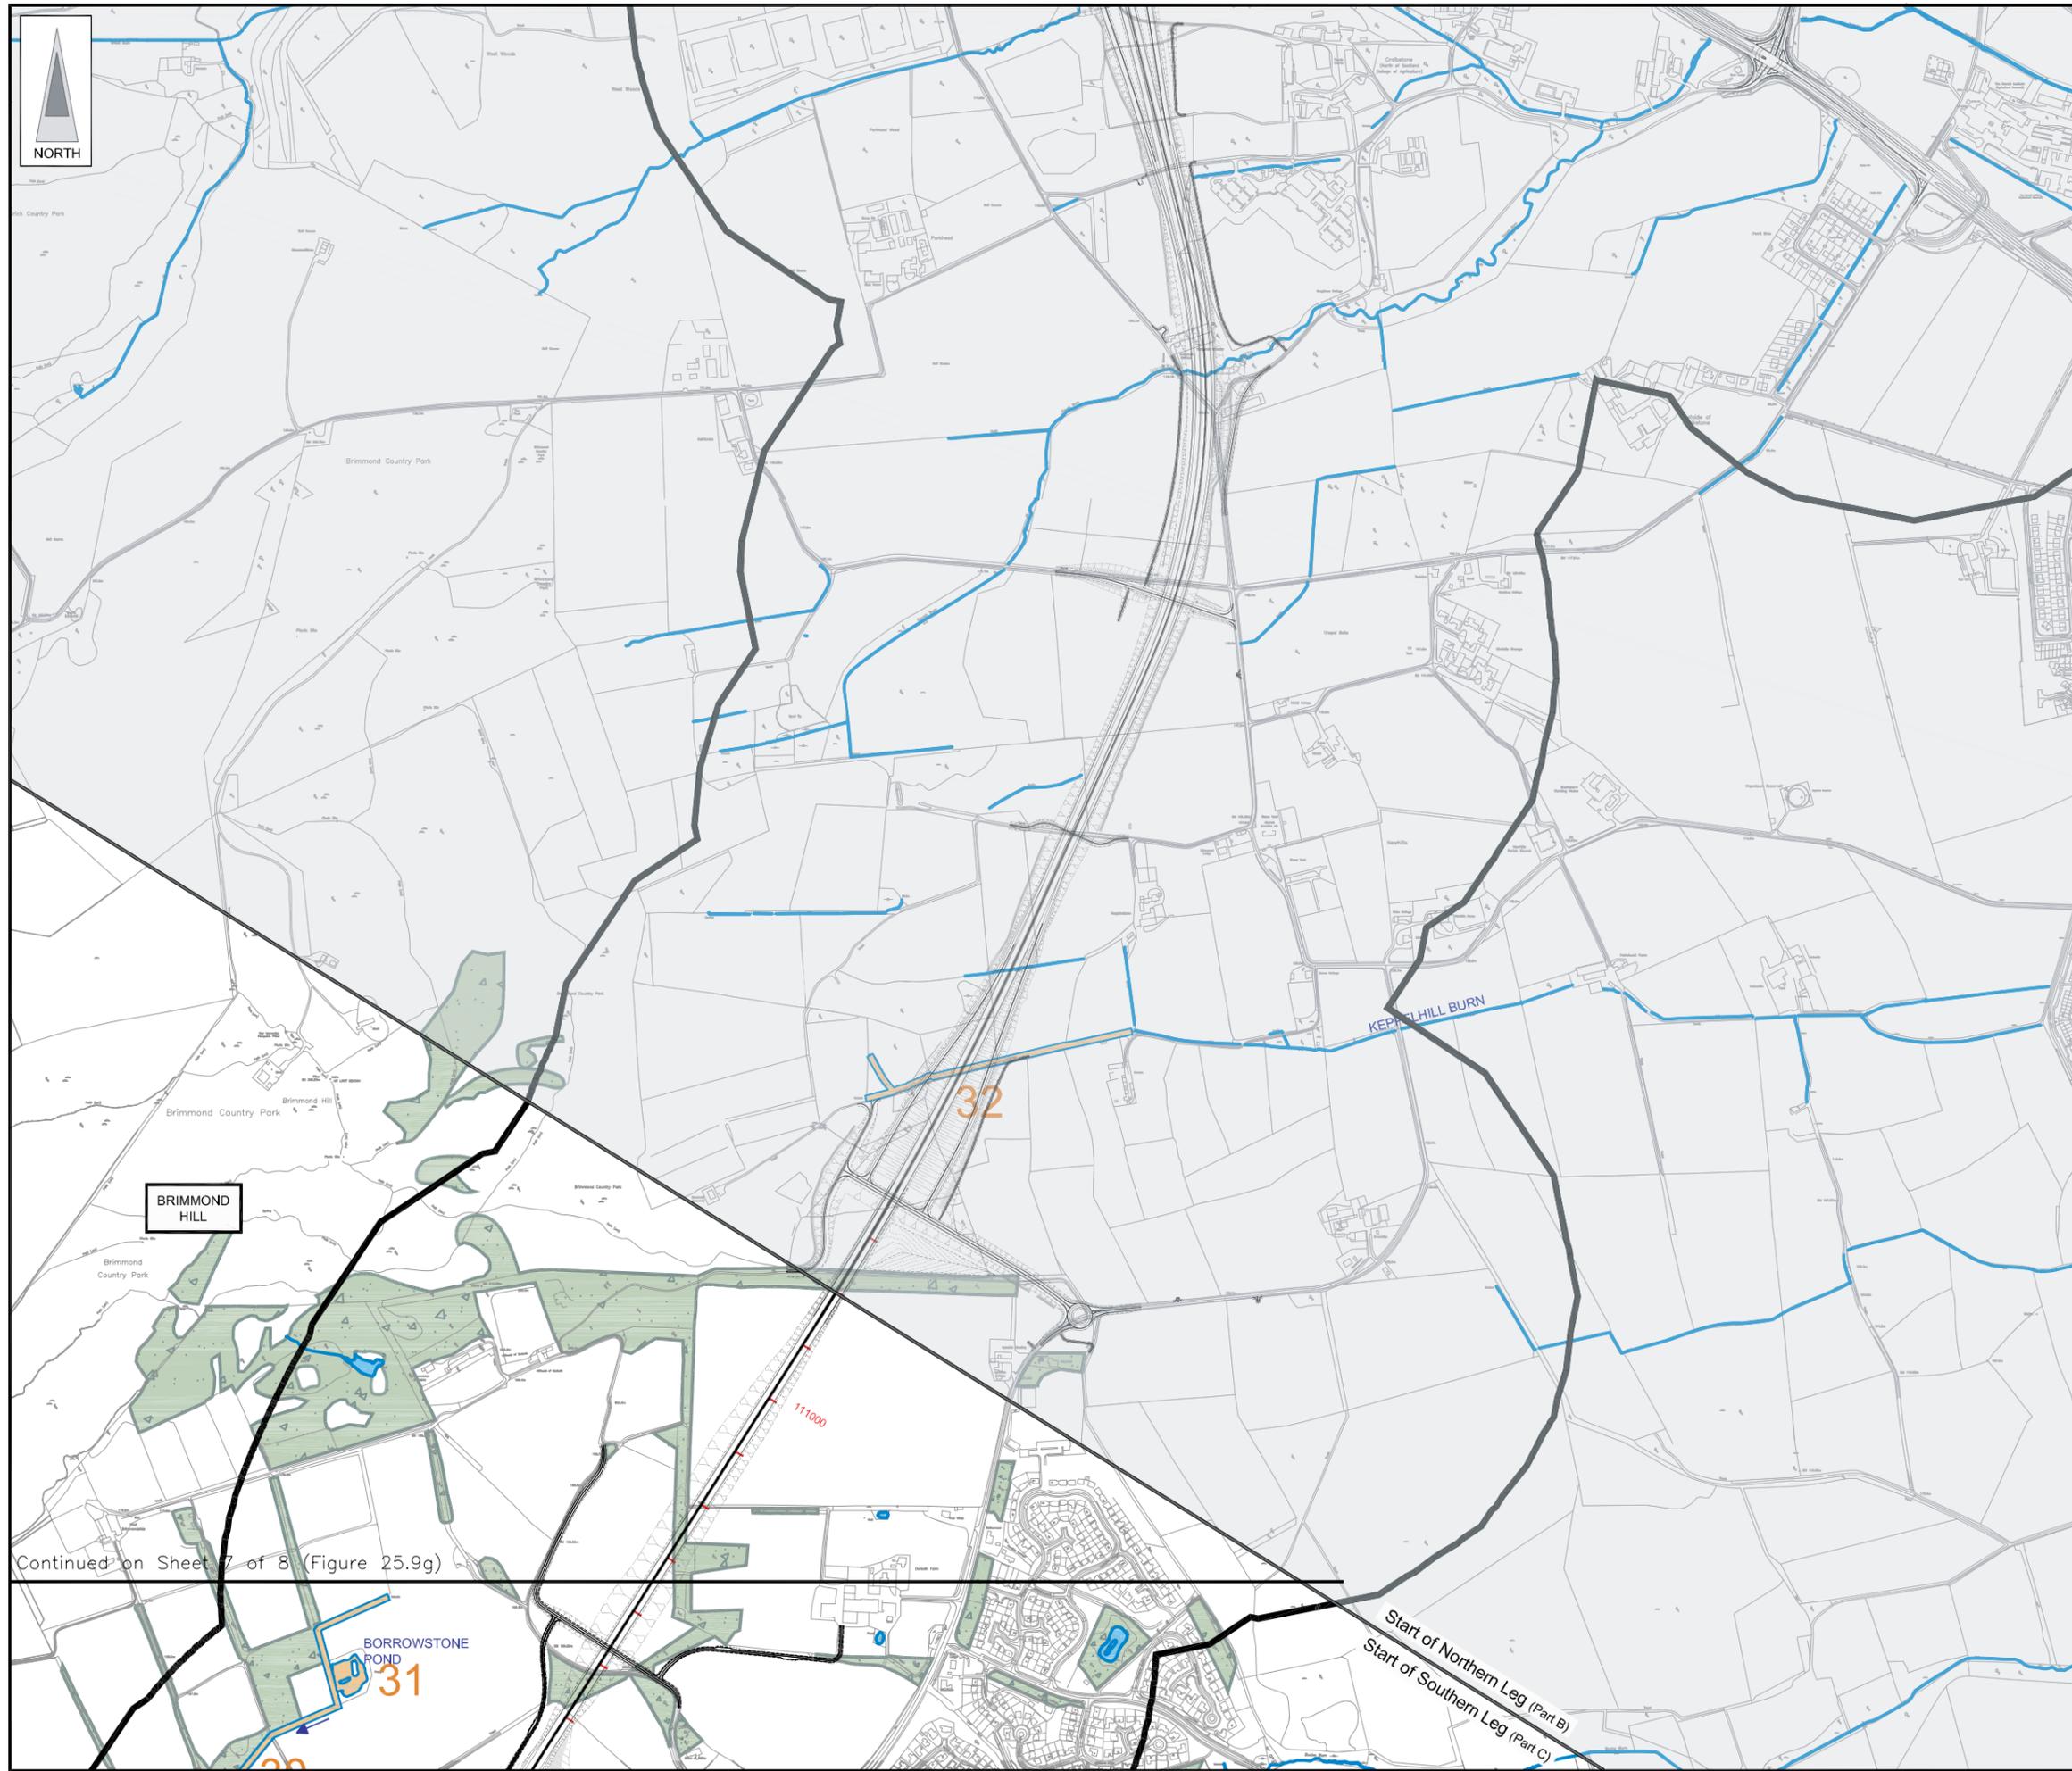

Rev	Date	Purpose of Revision	Drwn	Chkd	Appd

JE JACOBS
 95 Bothwell Street, Glasgow, G2 7HX, UK
 Tel: 0141 204 2511 Fax: 0141 226 3109
 www.jacobsbattle.com

Client: **Aberdeen Western Peripheral Route**

Project: **Aberdeen Western Peripheral Route
 Environmental Statement, Part C - Southern Leg**

Title: **Water Vole & Water Shrew Survey
 Sheet 8 of 8**

Drawing Status	FINAL	Revisions	
JB No.	0010332	Date	July 2007
Figure No.	FIGURE 25.9h	Checked	SH
Scale	1:10,000	Approved	SH
Drawn	SHF	Checked	RR

This drawing is not to be used in whole or part other than for the intended purpose and project as defined on this drawing. Refer to the contract for full terms and conditions. Maps produced by Jacobs UK Ltd. This map should NOT be rescaled. Copyright reserved.

Continued on Sheet 7 of 8 (Figure 25.9g)