
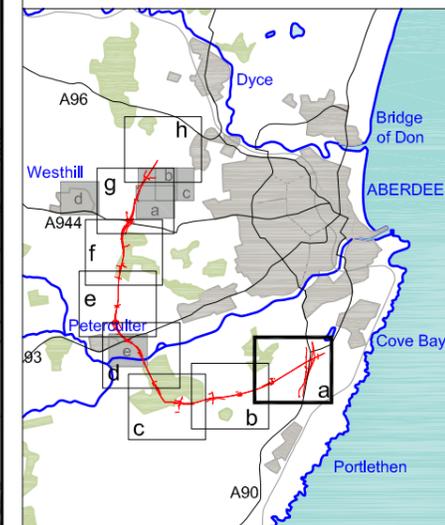


FIGURE 27.3a

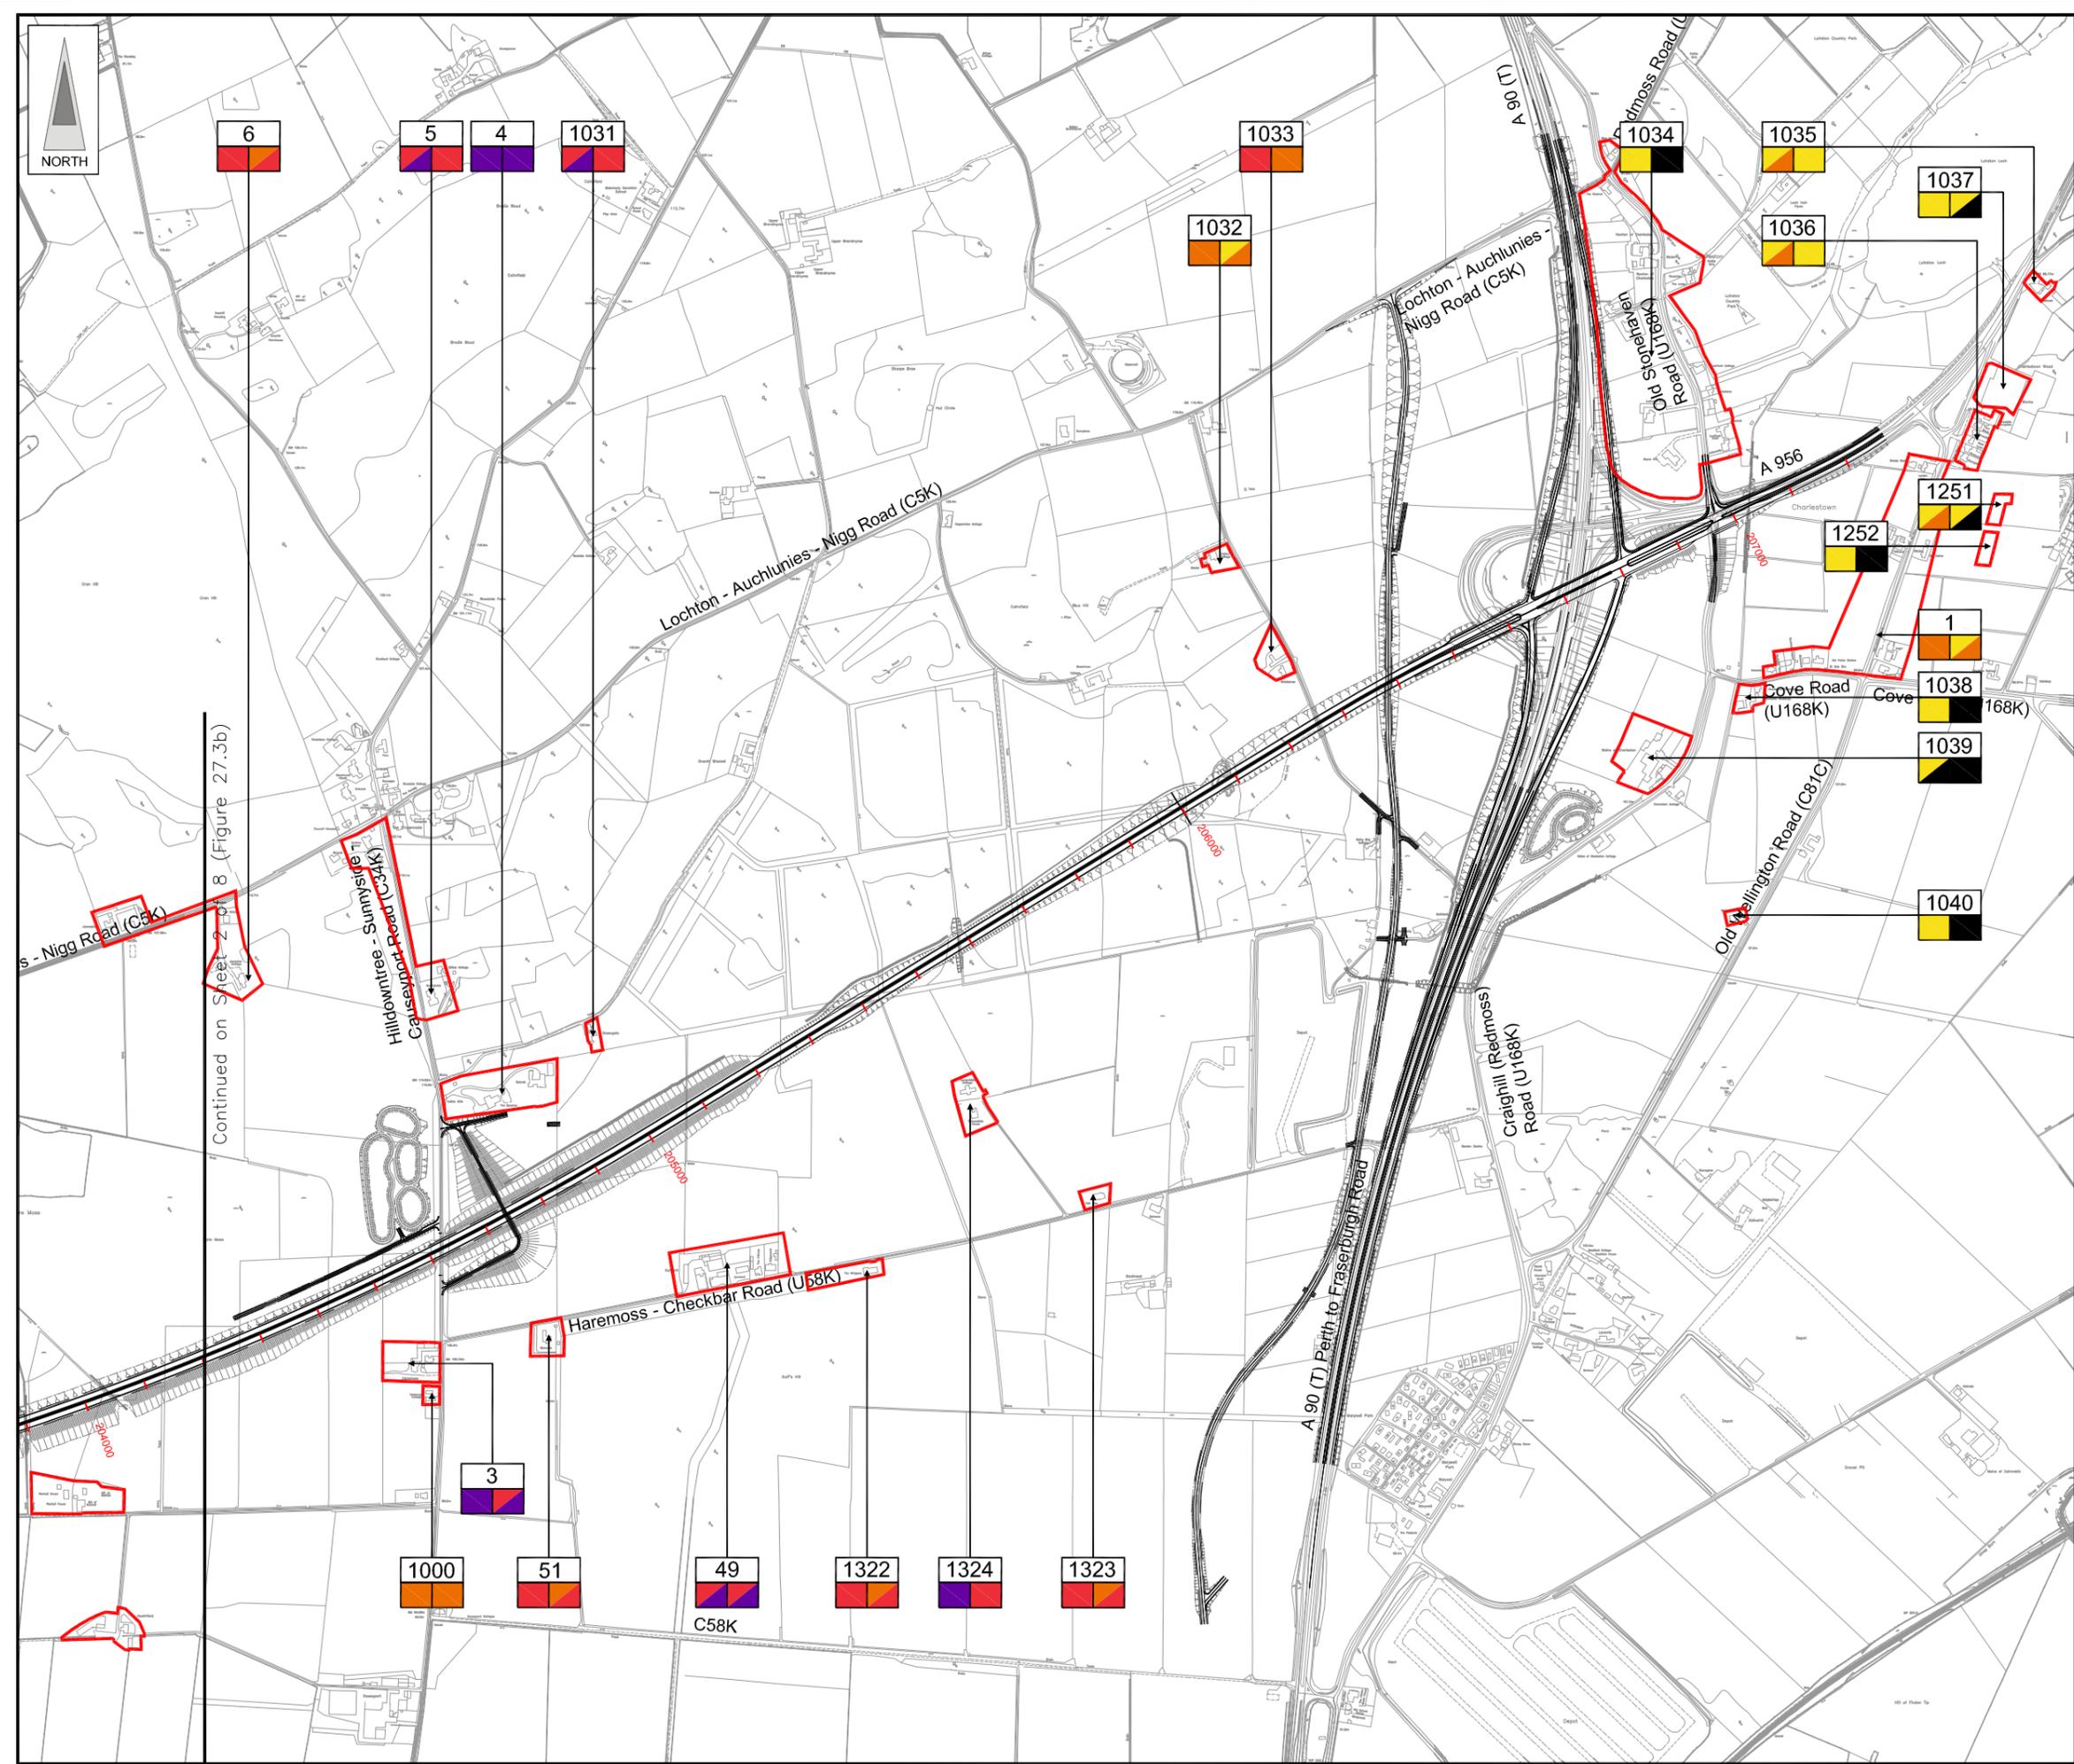

LEGEND

- Proposed Route (Engineering Profile 04/05/07)
- Visual Receptors
- Study Area Shown on 1:5000 Sheets (27.4a - e)
- a) Receptor Numbers
- b) Impact Winter Year of Opening
- c) Impact Summer 15 Years after Opening
- Severe Adverse Impact
- Substantial Adverse Impact
- Moderate Adverse Impact
- Slight Adverse Impact
- Negligible Impact
- Slight Beneficial Impact

Rev	Date	Purpose of Revision	Drwn	Chkd	Appd

JE JACOBS
 95 Bothwell Street, Glasgow, G2 7HX, UK
 Tel: 0141 204 2511 Fax: 0141 226 3109
 www.jacobstabtie.com

Client: Aberdeen Western Peripheral Route



Project: Aberdeen Western Peripheral Route
 Environmental Statement, Part C - Southern Leg

Title: Visual Impact on Buildings
 Sheet 1 of 8

Drawing Status	FINAL	Revisions	
JB No.	0010332	Date	July 2007
Figure No.	FIGURE 27.3a	Approved	SH
Scale	1:10,000	Checked	LS
Drawn	RB	Checked	LS

This drawing is not to be used in whole or part other than for the intended purpose and project as defined on this drawing. Refer to the contract for full terms and conditions. Maps produced by Jacobs UK Ltd. This map should NOT be rescaled. Copyright reserved.

This map is based on Ordnance Survey material with the permission of Ordnance Survey on behalf of the controller of Her Majesty's Stationery Office. Crown copyright. Unauthorised reproduction infringes Crown copyright and may lead to prosecution or civil proceedings. Scottish Executive Licence Number, 100020540 (2007).

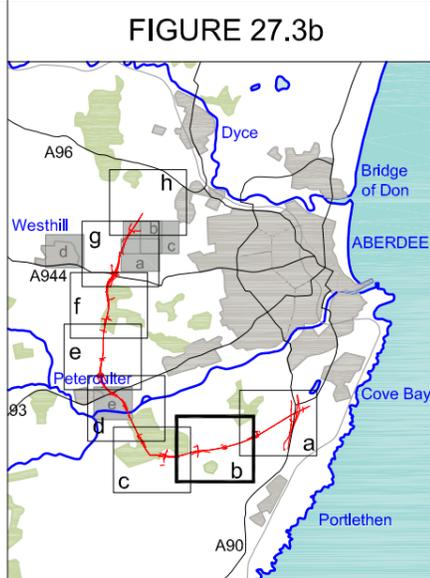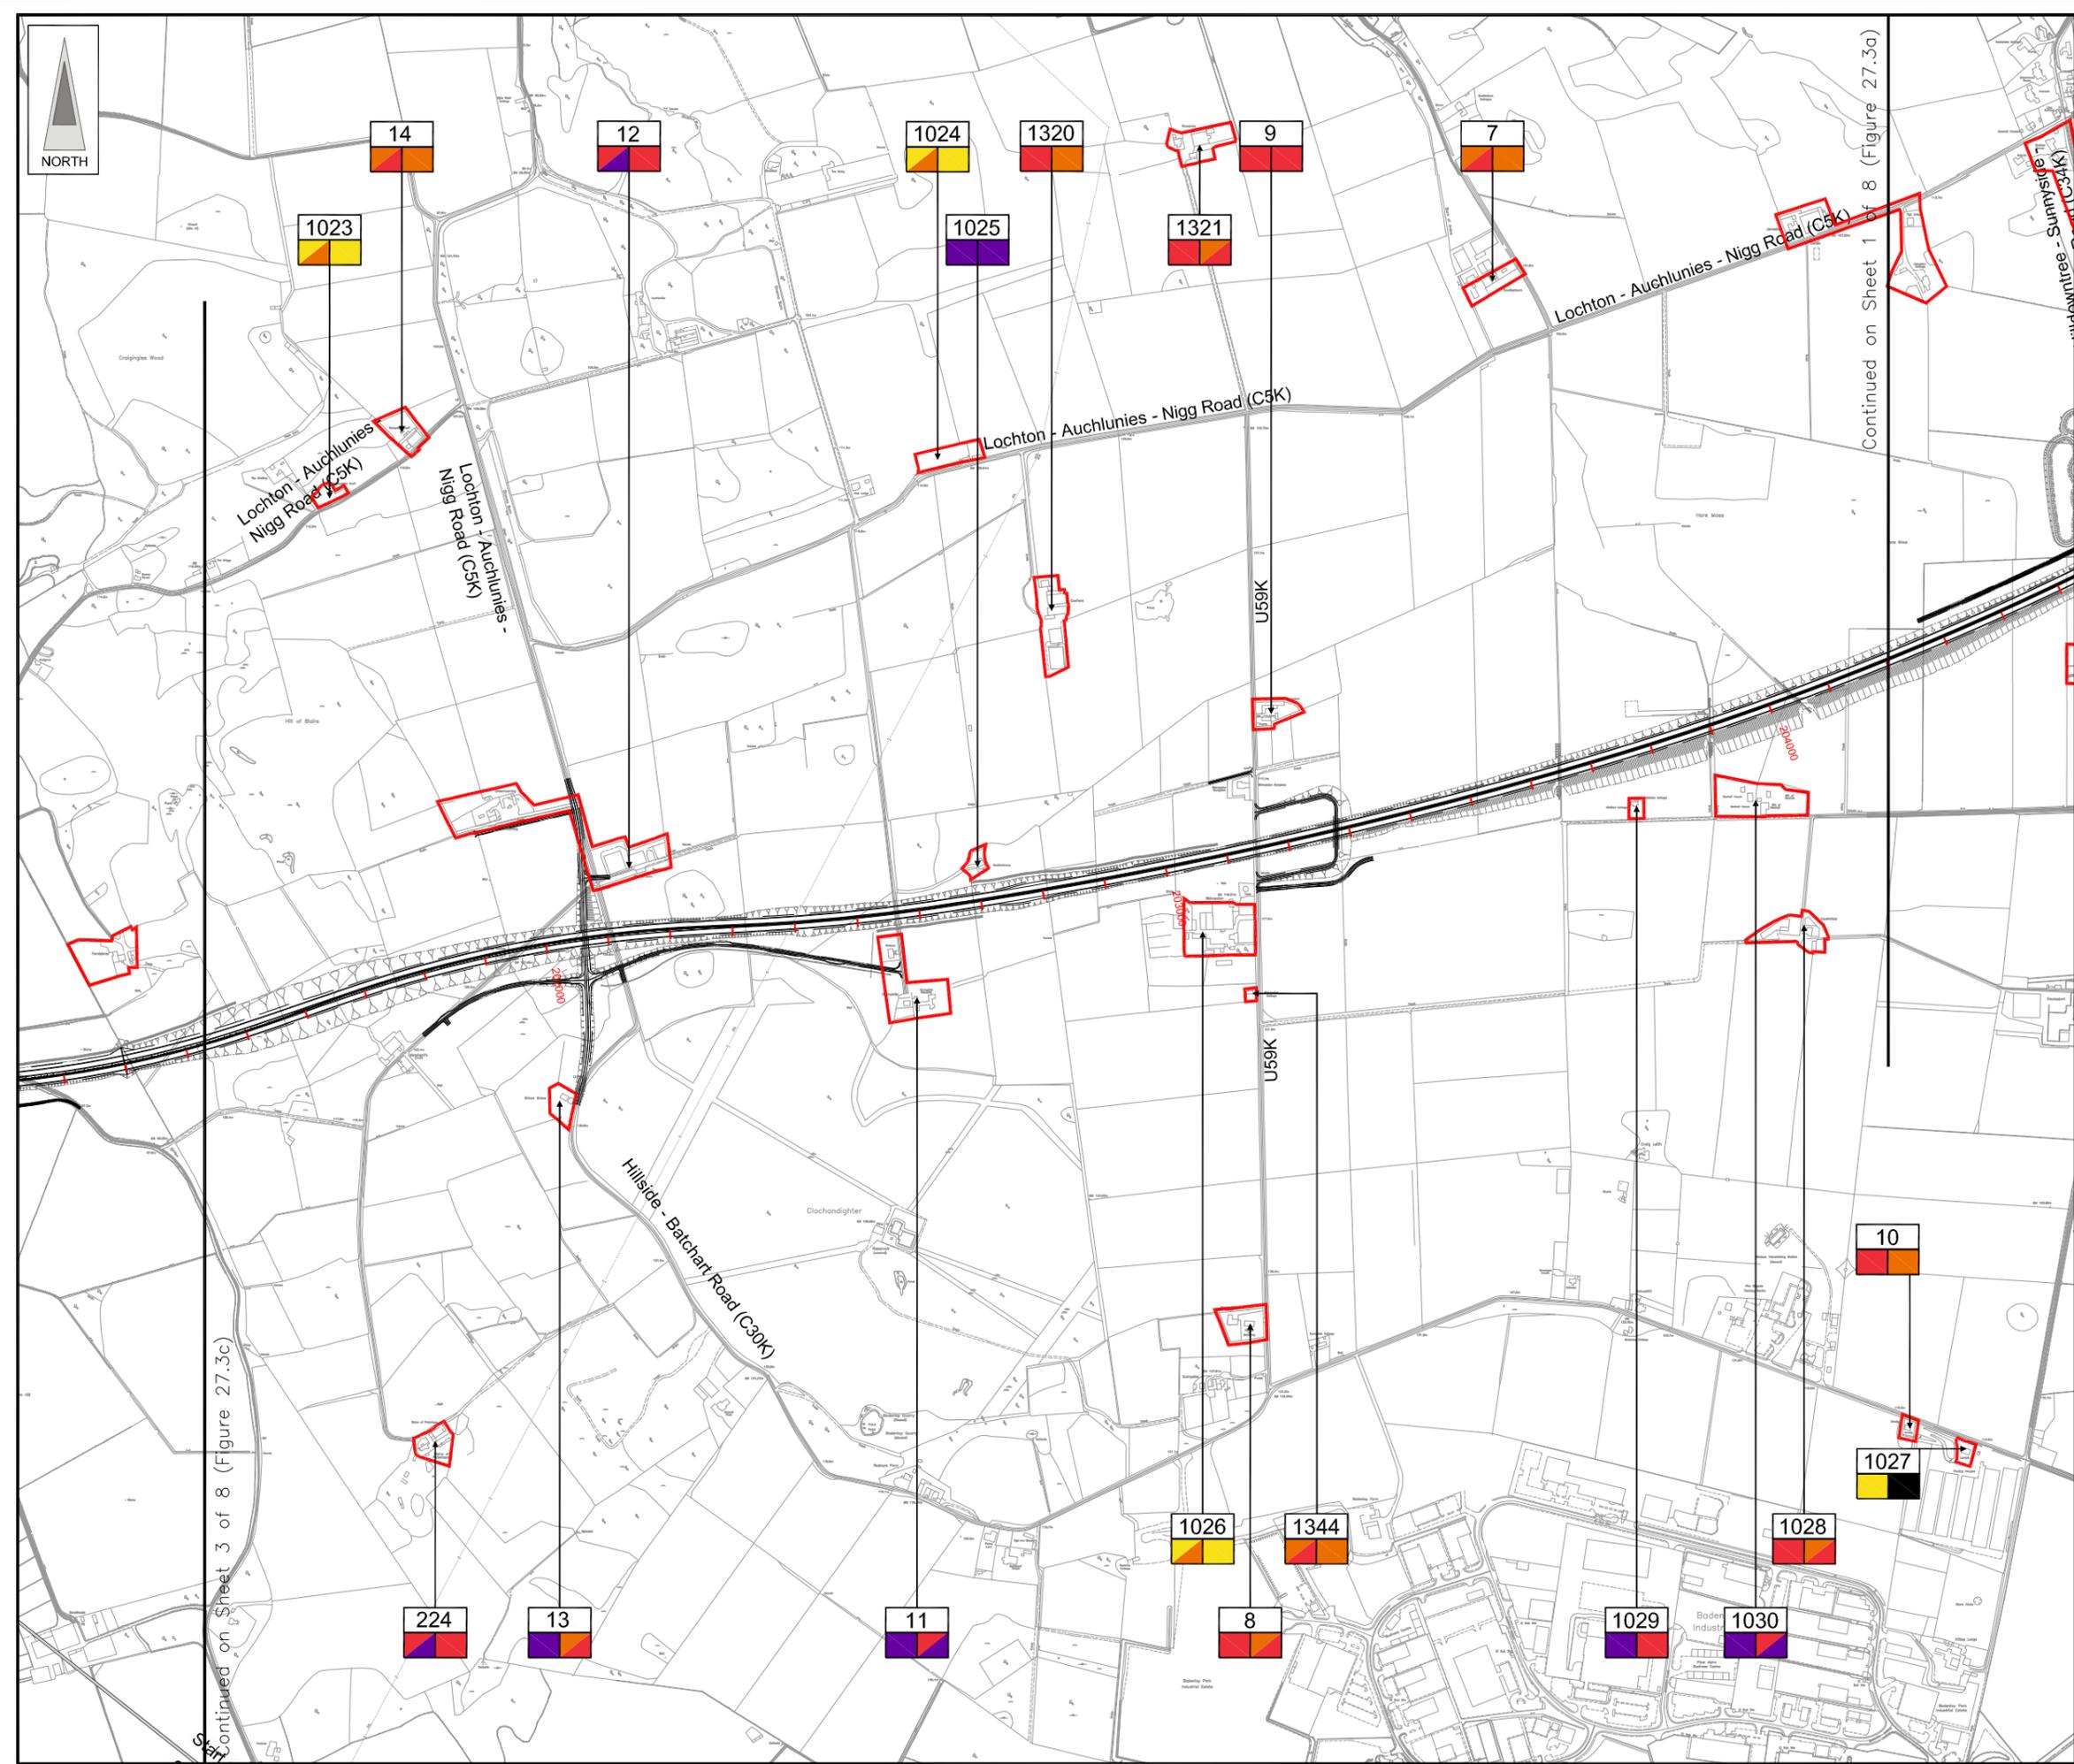

- LEGEND**
- Proposed Route
(Engineering Profile 04/05/07)
 - Visual Receptors
 - Study Area Shown on 1:5000
Sheets (27.4a - e)
 - a) Receptor Numbers
 - b) Impact Winter Year of Opening
 - c) Impact Summer 15 Years after Opening
 - Severe Adverse Impact
 - Substantial Adverse Impact
 - Moderate Adverse Impact
 - Slight Adverse Impact
 - Negligible Impact
 - Slight Beneficial Impact

Rev	Date	Purpose of Revision	Drwn	Chkd	Appd

JE JACOBS
 95 Bothwell Street, Glasgow, G2 7HX, UK
 Tel: 0141 204 2511 Fax: 0141 226 3109
 www.jacobstabble.com

Client: **Aberdeen Western Peripheral Route**

Project: **Aberdeen Western Peripheral Route
 Environmental Statement, Part C - Southern Leg**

Title: **Visual Impact on Buildings
 Sheet 2 of 8**

Drawing Status	FINAL	Revisions	
JB No.	0010332	Date	July 2007
Figure No.	FIGURE 27.3b	Approved	SH
Scale	1:10,000	Checked	LS
Drawn	RB		

This drawing is not to be used in whole or part other than for the intended purpose and project as defined on this drawing. Refer to the contract for full terms and conditions. Maps produced by Jacobs UK Ltd. This map should NOT be rescaled. Copyright reserved.



NORTH

Continued on Sheet 3 of 8 (Figure 27.3c)

Continued on Sheet 1 of 8 (Figure 27.3a)



This map is based on Ordnance Survey material with the permission of Ordnance Survey on behalf of the controller of Her Majesty's Stationary Office. Crown copyright. Unauthorised reproduction infringes Crown copyright and may lead to prosecution or civil proceedings. Scottish Executive Licence Number, 100020540 (2007).

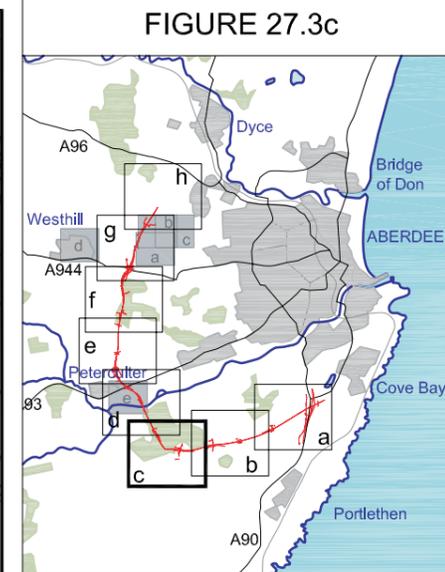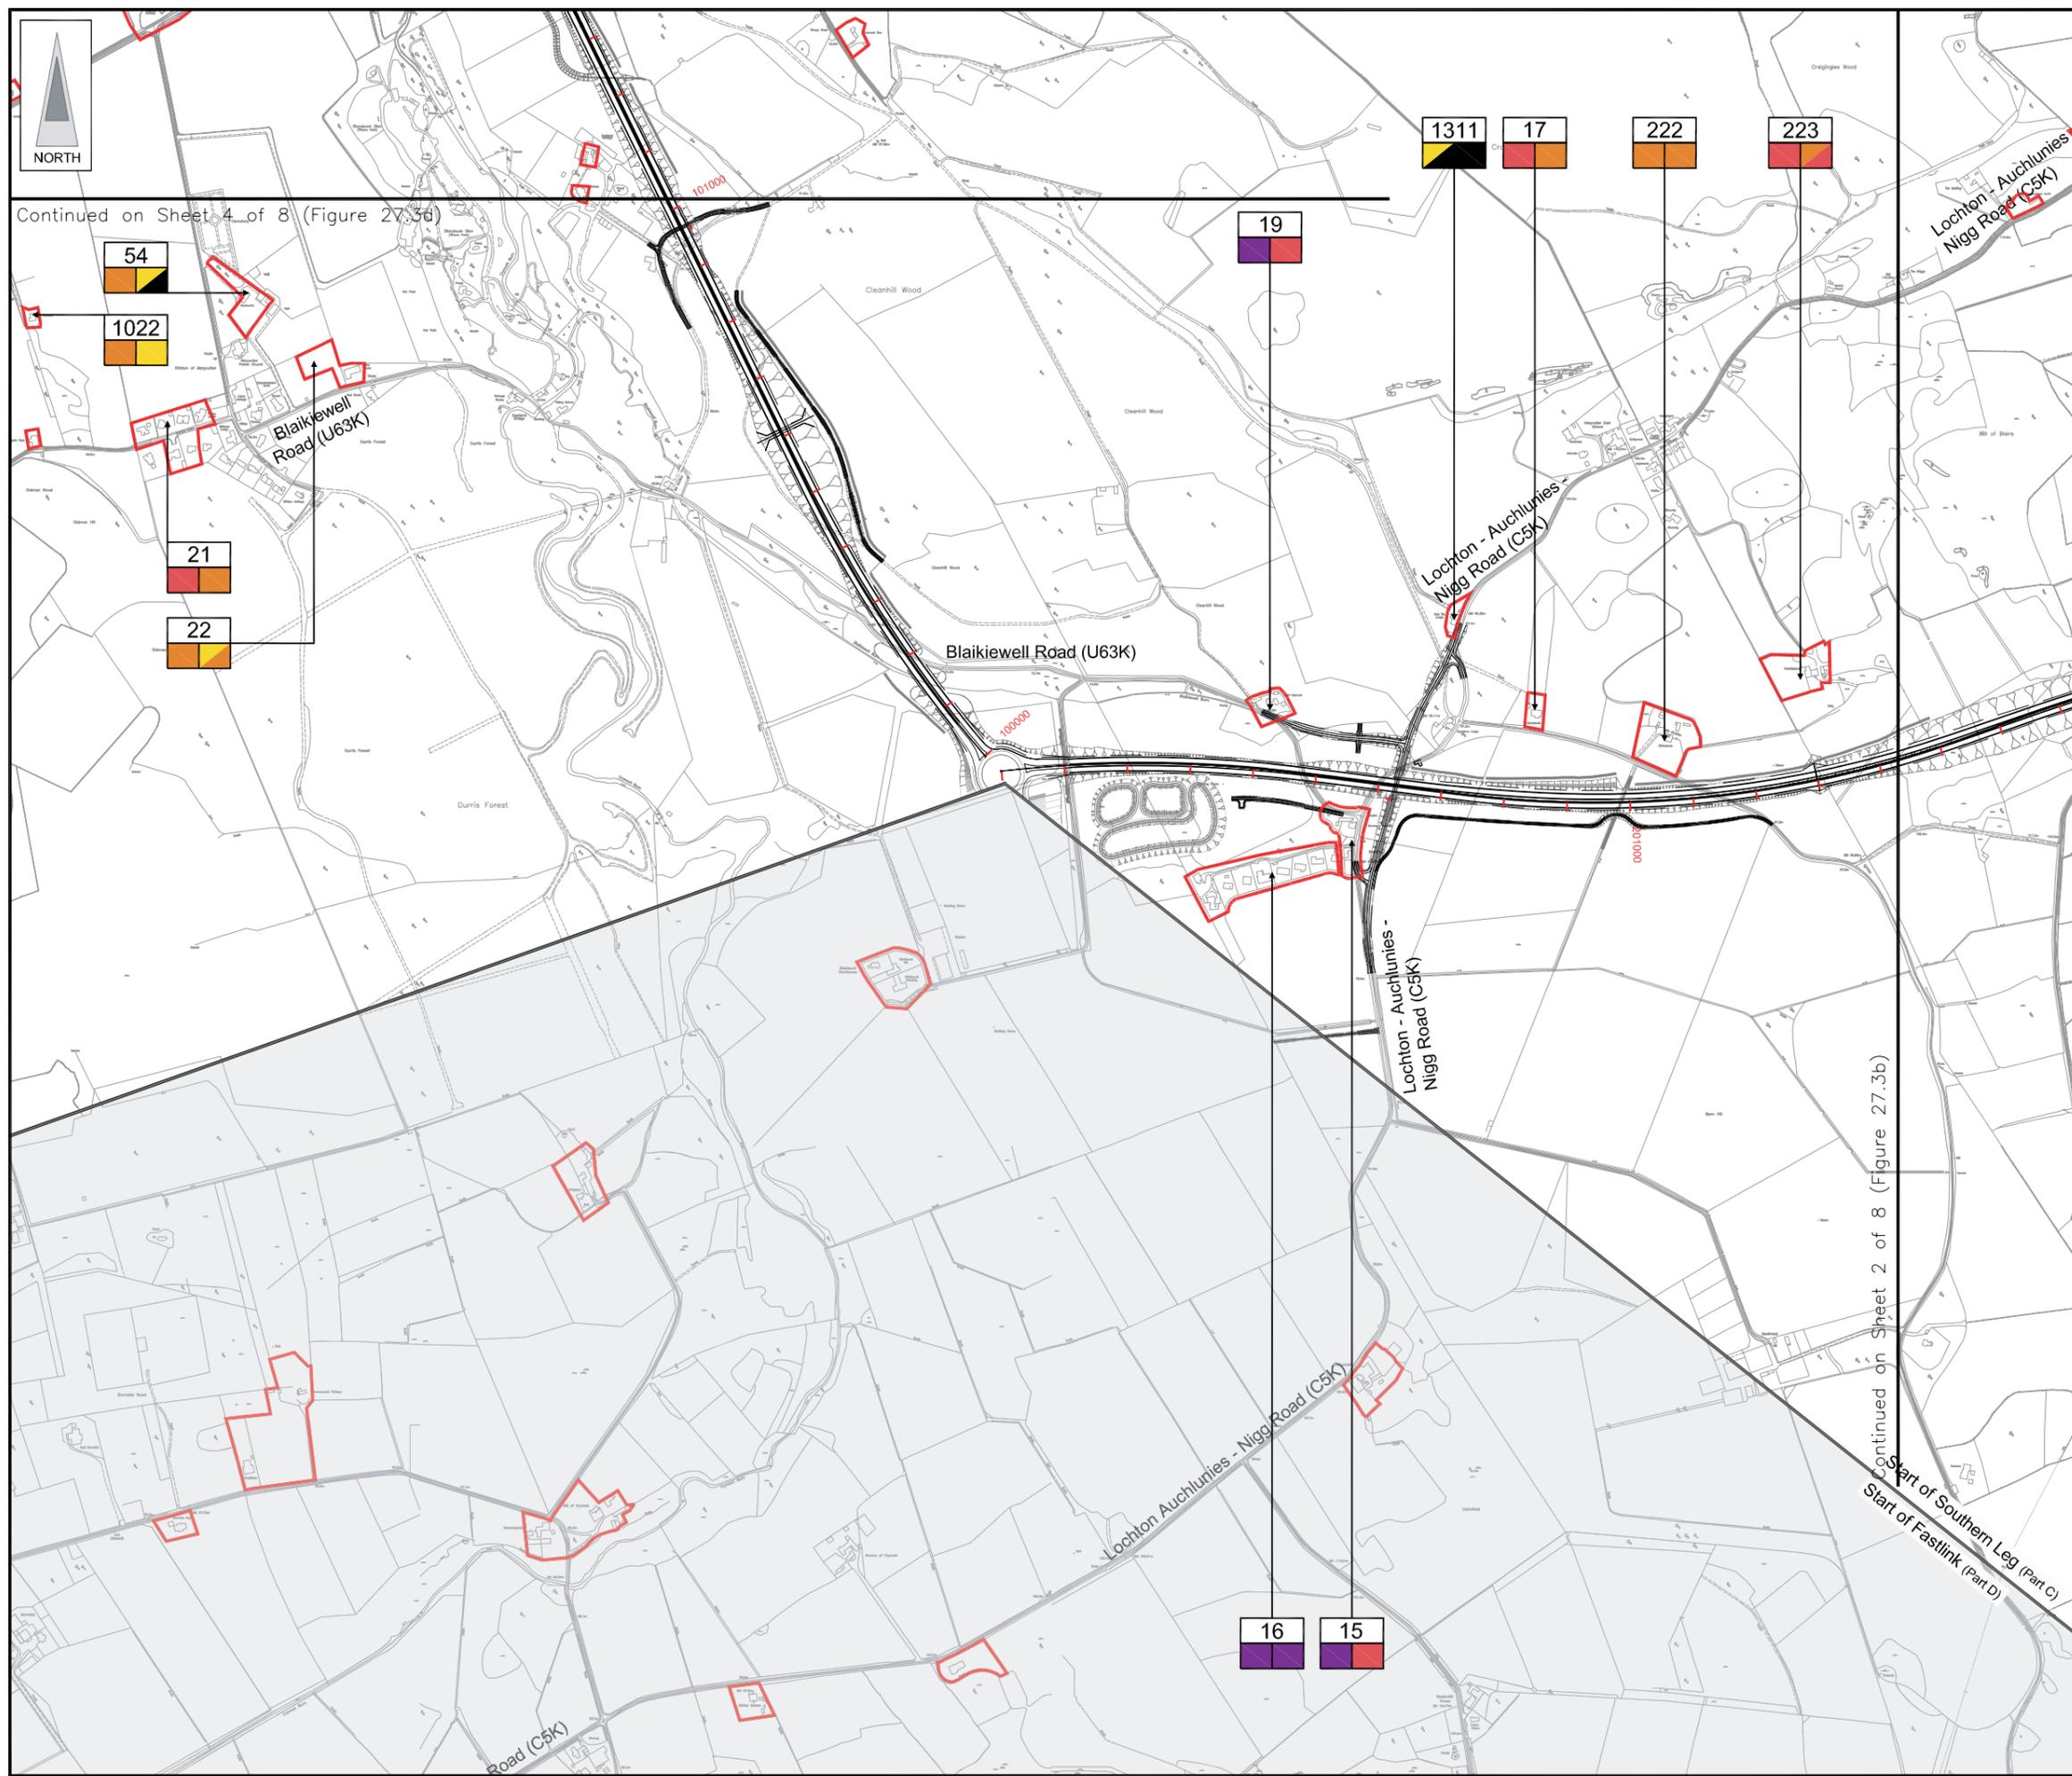

- LEGEND**
- Proposed Route (Engineering Profile 04/05/07)
 - Visual Receptors
 - Study Area Shown on 1:5000 Sheets (27.4a - e)
 - a) Receptor Numbers
 - b) Impact Winter Year of Opening
 - c) Impact Summer 15 Years after Opening
 - Severe Adverse Impact
 - Substantial Adverse Impact
 - Moderate Adverse Impact
 - Slight Adverse Impact
 - Negligible Impact
 - Slight Beneficial Impact

Rev	Date	Purpose of Revision	Drwn	Chkd	Appd

JE JACOBS
 95 Bothwell Street, Glasgow, G2 7HX, UK
 Tel: 0141 204 2511 Fax: 0141 226 3109
 www.jacobsabtie.com

Client: Aberdeen Western Peripheral Route


Project: Aberdeen Western Peripheral Route
 Environmental Statement, Part C - Southern Leg

Title: Visual Impact on Buildings
 Sheet 3 of 8

Drawing Status	FINAL	Revisions	
JB No.	0010332	Date	July 2007
Figure No.	FIGURE 27.3c	Drawn	RB
Scale	1:10,000	Checked	LS
		Approved	SH


This drawing is not to be used in whole or part other than for the intended purpose and project as defined on this drawing. Refer to the contract for full terms and conditions. Maps produced by Jacobs UK Ltd. This map should NOT be rescaled. Copyright reserved.

FIGURE 27.3d

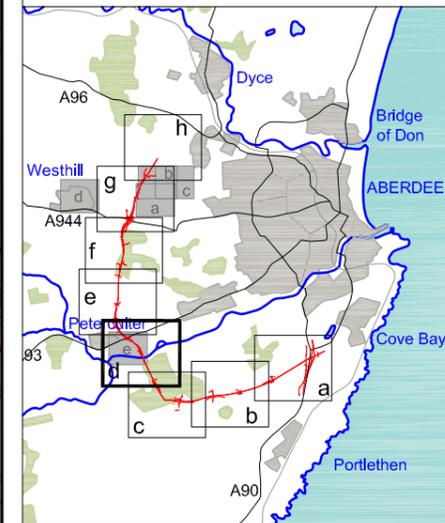

LEGEND

- Proposed Route
(Engineering Profile 04/05/07)
- Visual Receptors
- Study Area Shown on 1:5000
Sheets (27.4a - e)
- a) Receptor Numbers
- b) Impact Winter Year of Opening
- c) Impact Summer 15 Years after Opening
- Severe Adverse Impact
- Substantial Adverse Impact
- Moderate Adverse Impact
- Slight Adverse Impact
- Negligible Impact
- Slight Beneficial Impact

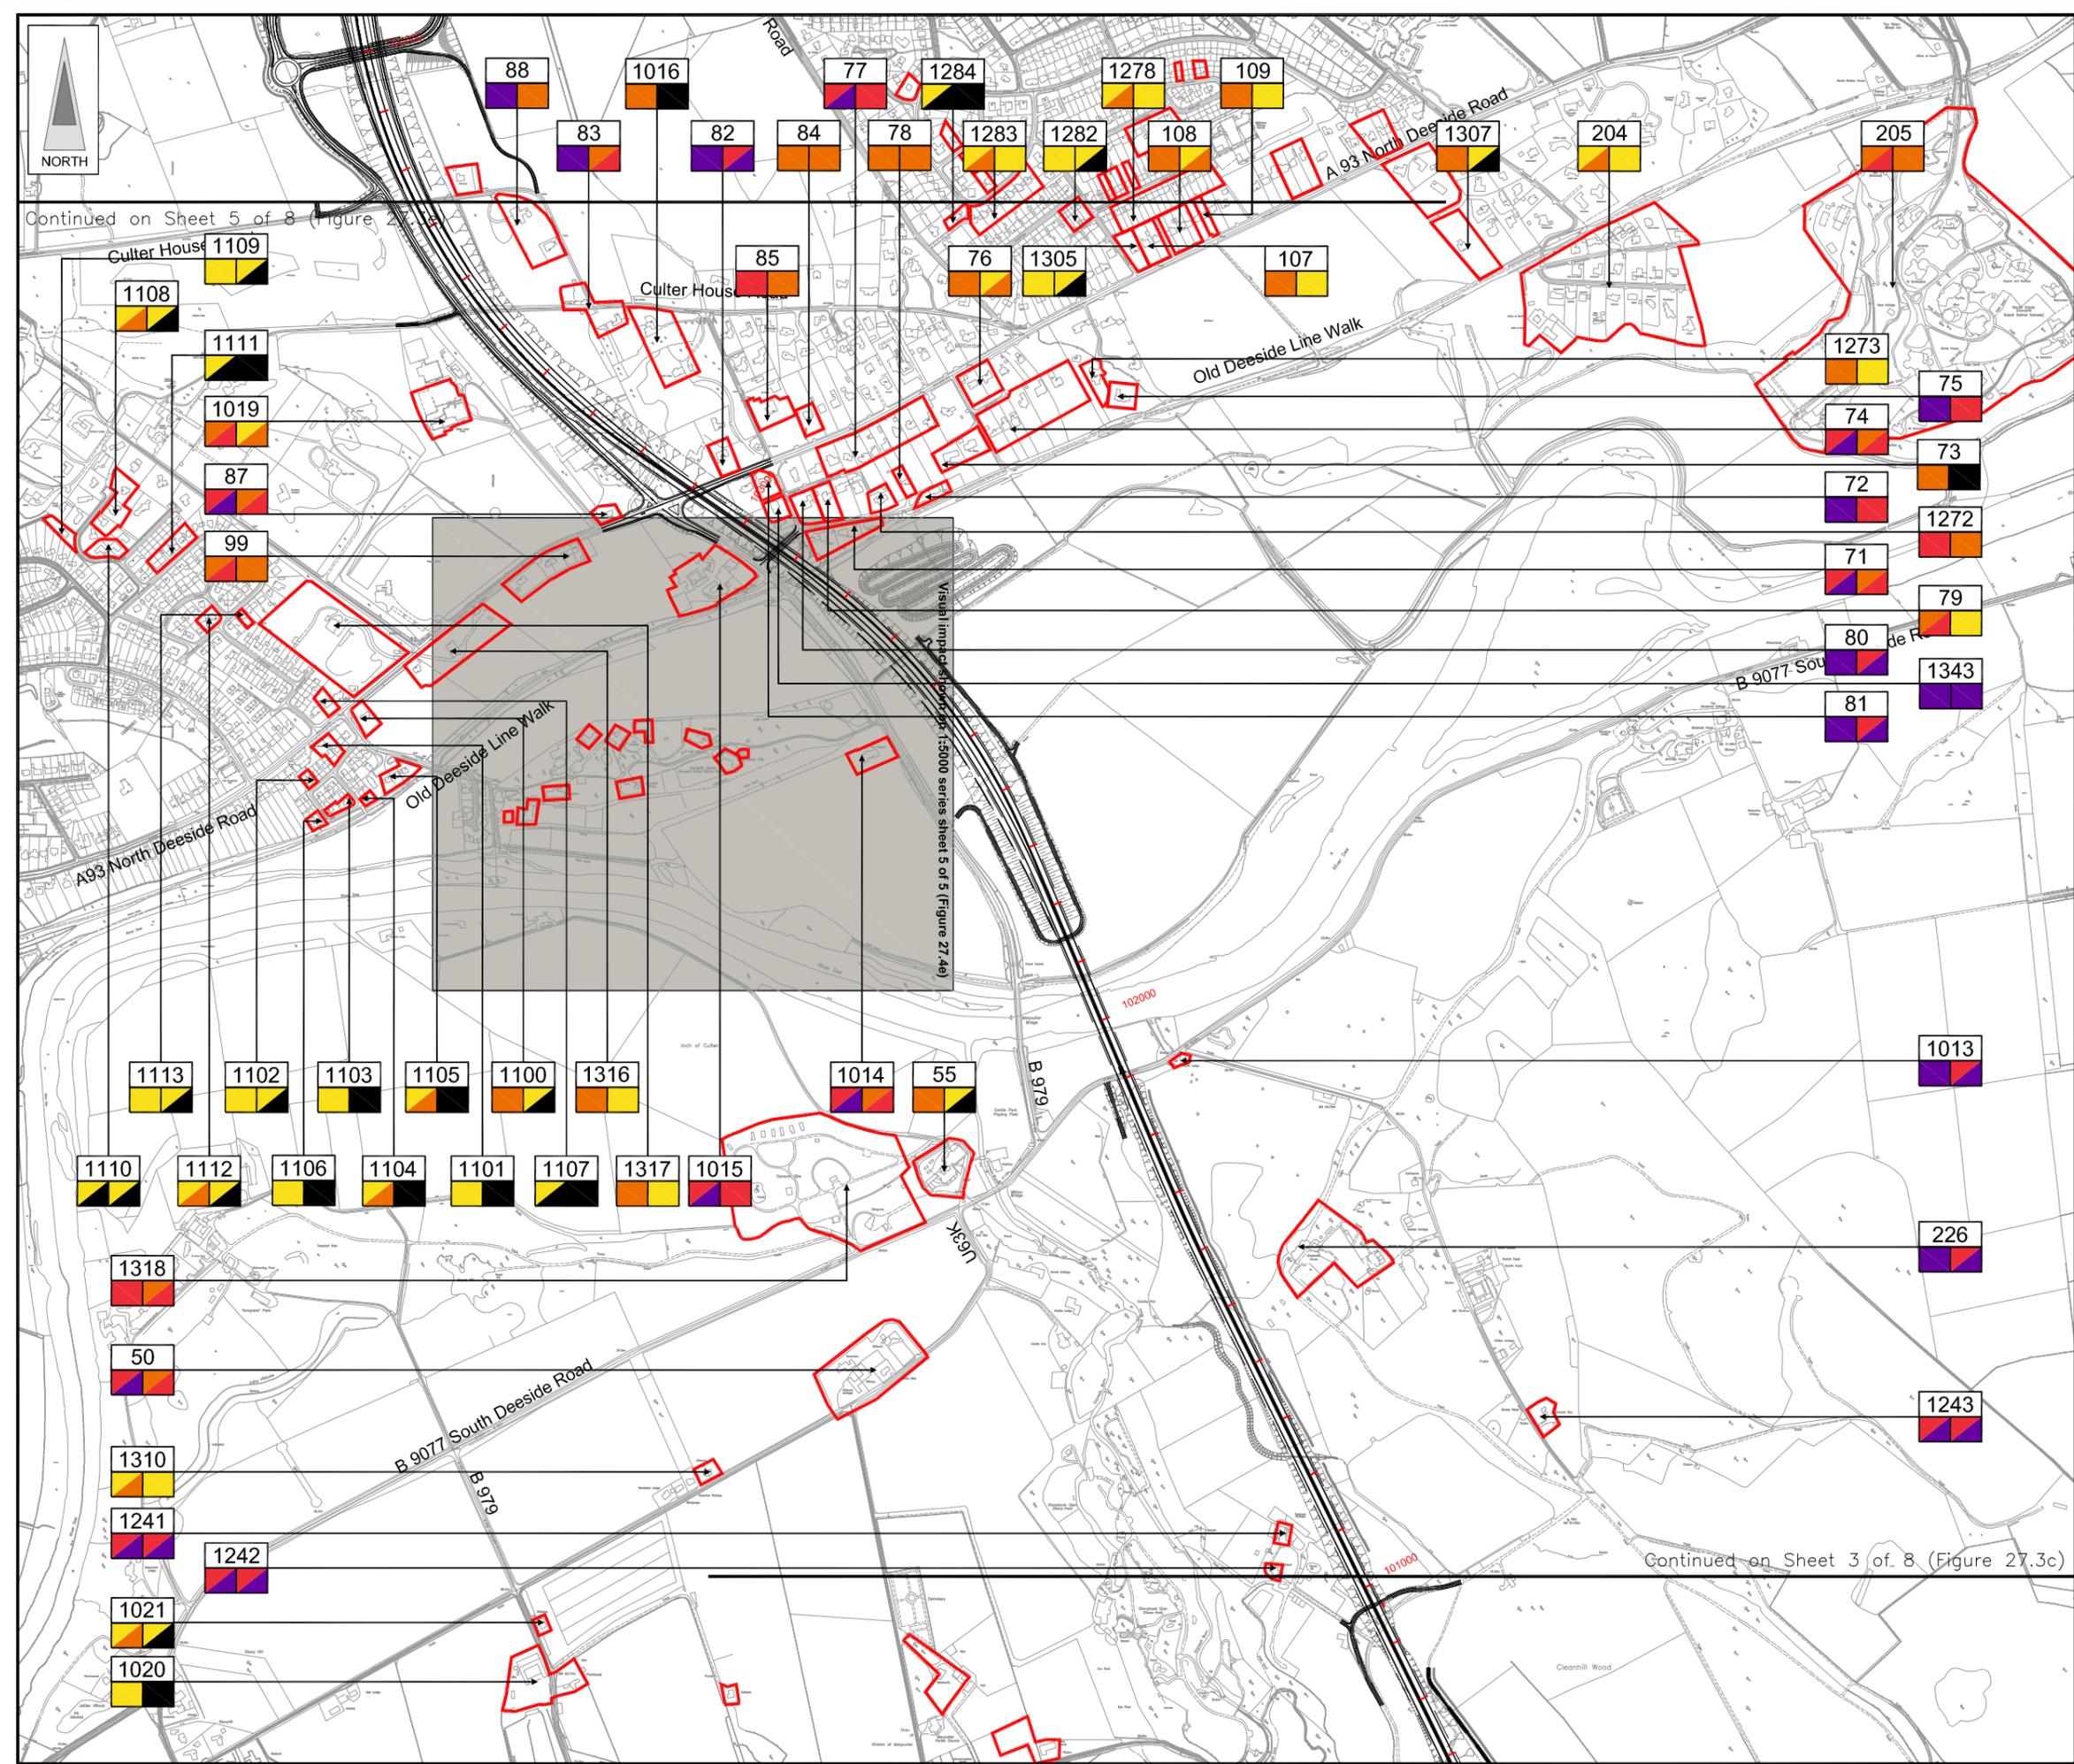

Rev	Date	Purpose of Revision	Drwn	Chkd	Appd

JE JACOBS
 95 Bothwell Street, Glasgow, G2 7HX, UK
 Tel: 0141 204 2511 Fax: 0141 226 3109
 www.jacobstablie.com

Client: Aberdeen Western Peripheral Route

Project: Aberdeen Western Peripheral Route
 Environmental Statement, Part C - Southern Leg


Title: Visual Impact on Buildings
 Sheet 4 of 8

Drawing Status	FINAL	Revisions	
JB No.	0010332	Date	July 2007
Figure No.	FIGURE 27.3d	Approved	SH
Scale	1:10,000	Checked	LS
Drawn	RB		

This drawing is not to be used in whole or part other than for the intended purpose and project as defined on this drawing. Refer to the contract for full terms and conditions. Maps produced by Jacobs UK Ltd. This map should NOT be rescaled. Copyright reserved.

This map is based on Ordnance Survey material with the permission of Ordnance Survey on behalf of the controller of Her Majesty's Stationary Office. Crown copyright. Unauthorised reproduction infringes Crown copyright and may lead to prosecution or civil proceedings. Scottish Executive Licence Number, 100020540 (2007).

FIGURE 27.3e

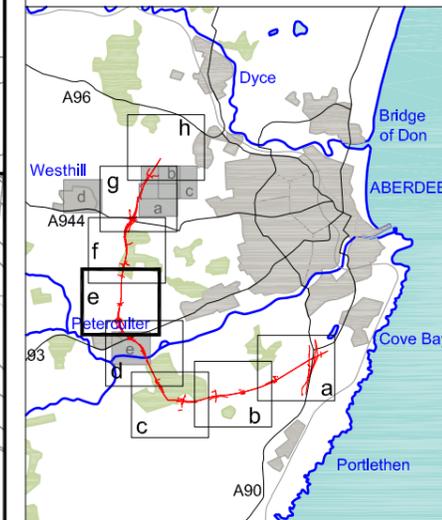

LEGEND

- Proposed Route
(Engineering Profile 04/05/07)
- Visual Receptors
- Study Area Shown on 1:5000
Sheets (27.4a - e)
- a) Receptor Numbers
- b) Impact Winter Year of Opening
- c) Impact Summer 15 Years after Opening
- Severe Adverse Impact
- Substantial Adverse Impact
- Moderate Adverse Impact
- Slight Adverse Impact
- Negligible Impact
- Slight Beneficial Impact

Rev	Date	Purpose of Revision	Drwn	Chkd	Appd

JE JACOBS
 95 Bothwell Street, Glasgow, G2 7HX, UK
 Tel: 0141 204 2511 Fax: 0141 226 3109
 www.jacobstabtie.com


Client: **Aberdeen Western Peripheral Route**

Project: **Aberdeen Western Peripheral Route
 Environmental Statement, Part C - Southern Leg**

Title: **Visual Impact on Buildings
 Sheet 5 of 8**



Drawing Status: FINAL	Revisions
JB No. 0010332	Date: July 2007
Figure No. FIGURE 27.3e	Approved: SH
Scale: 1:10,000	Checked: LS
Drawn: RB	Signature: SH

This drawing is not to be used in whole or part other than for the intended purpose and project as defined on this drawing. Refer to the contract for full terms and conditions. Maps produced by Jacobs UK Ltd. This map should NOT be rescaled. Copyright reserved.

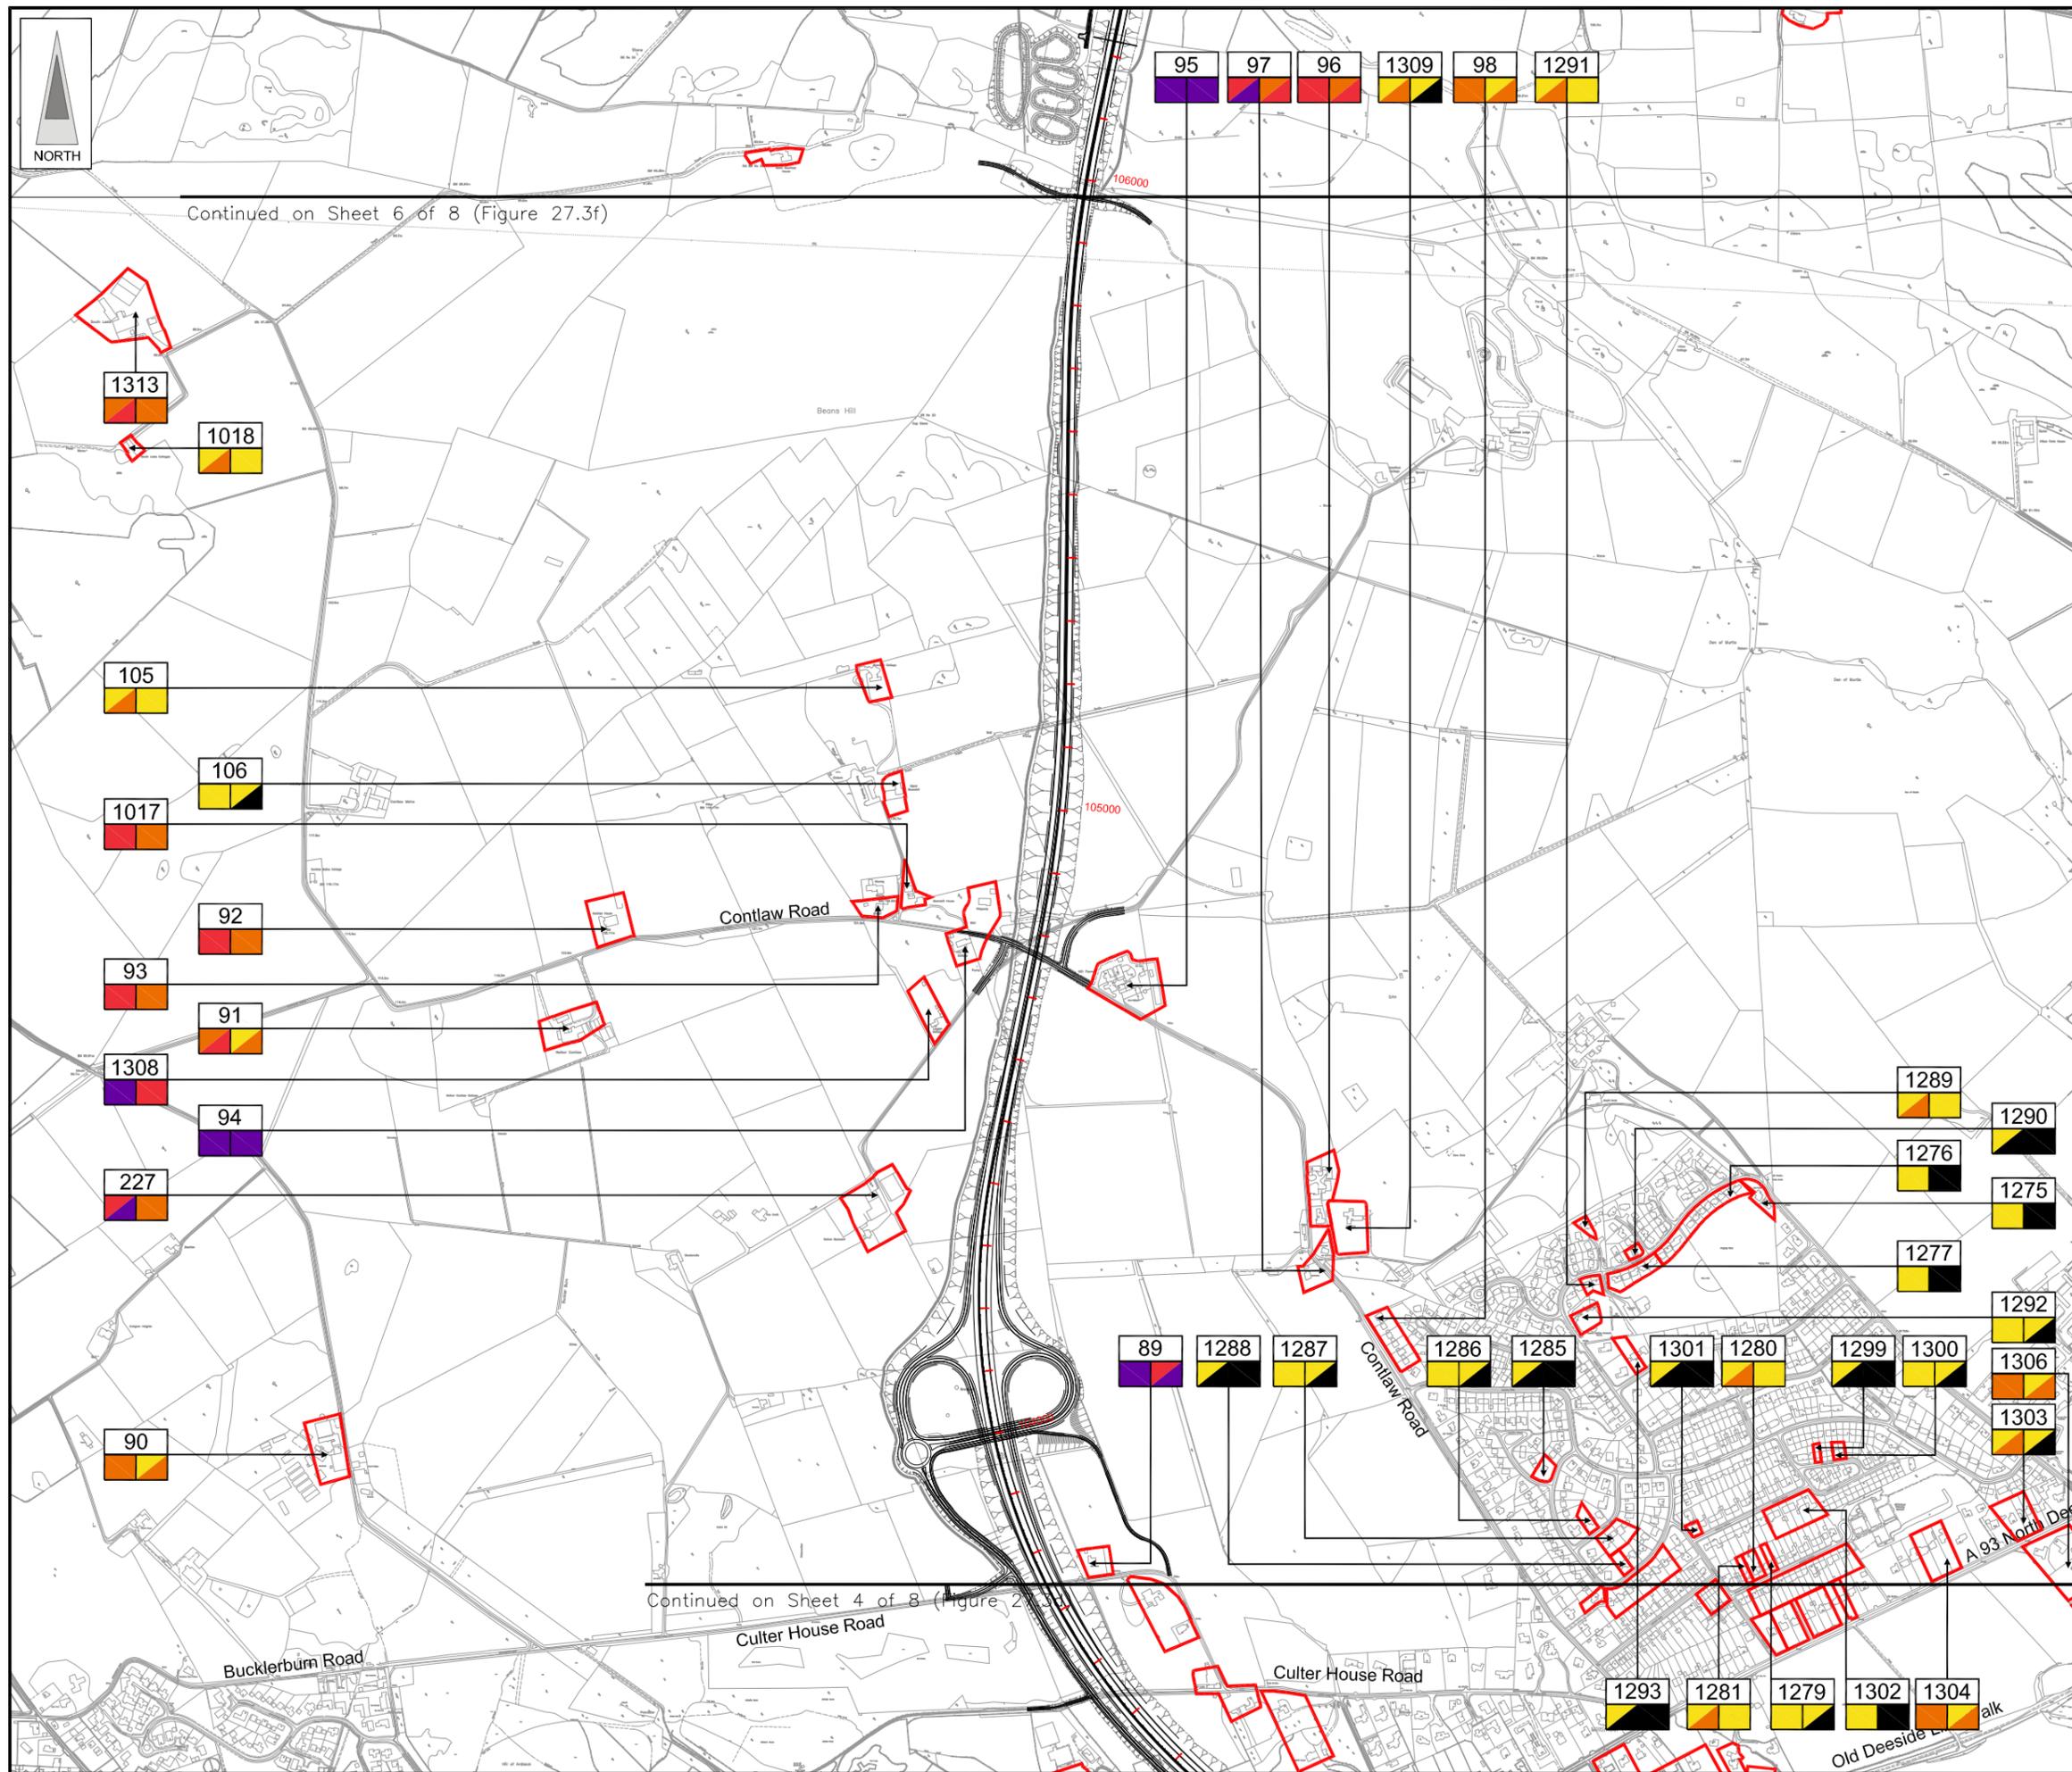

This map is based on Ordnance Survey material with the permission of Ordnance Survey on behalf of the controller of Her Majesty's Stationary Office. Crown copyright. Unauthorised reproduction infringes Crown copyright and may lead to prosecution or civil proceedings. Scottish Executive Licence Number, 100020540 (2007).

FIGURE 27.3f

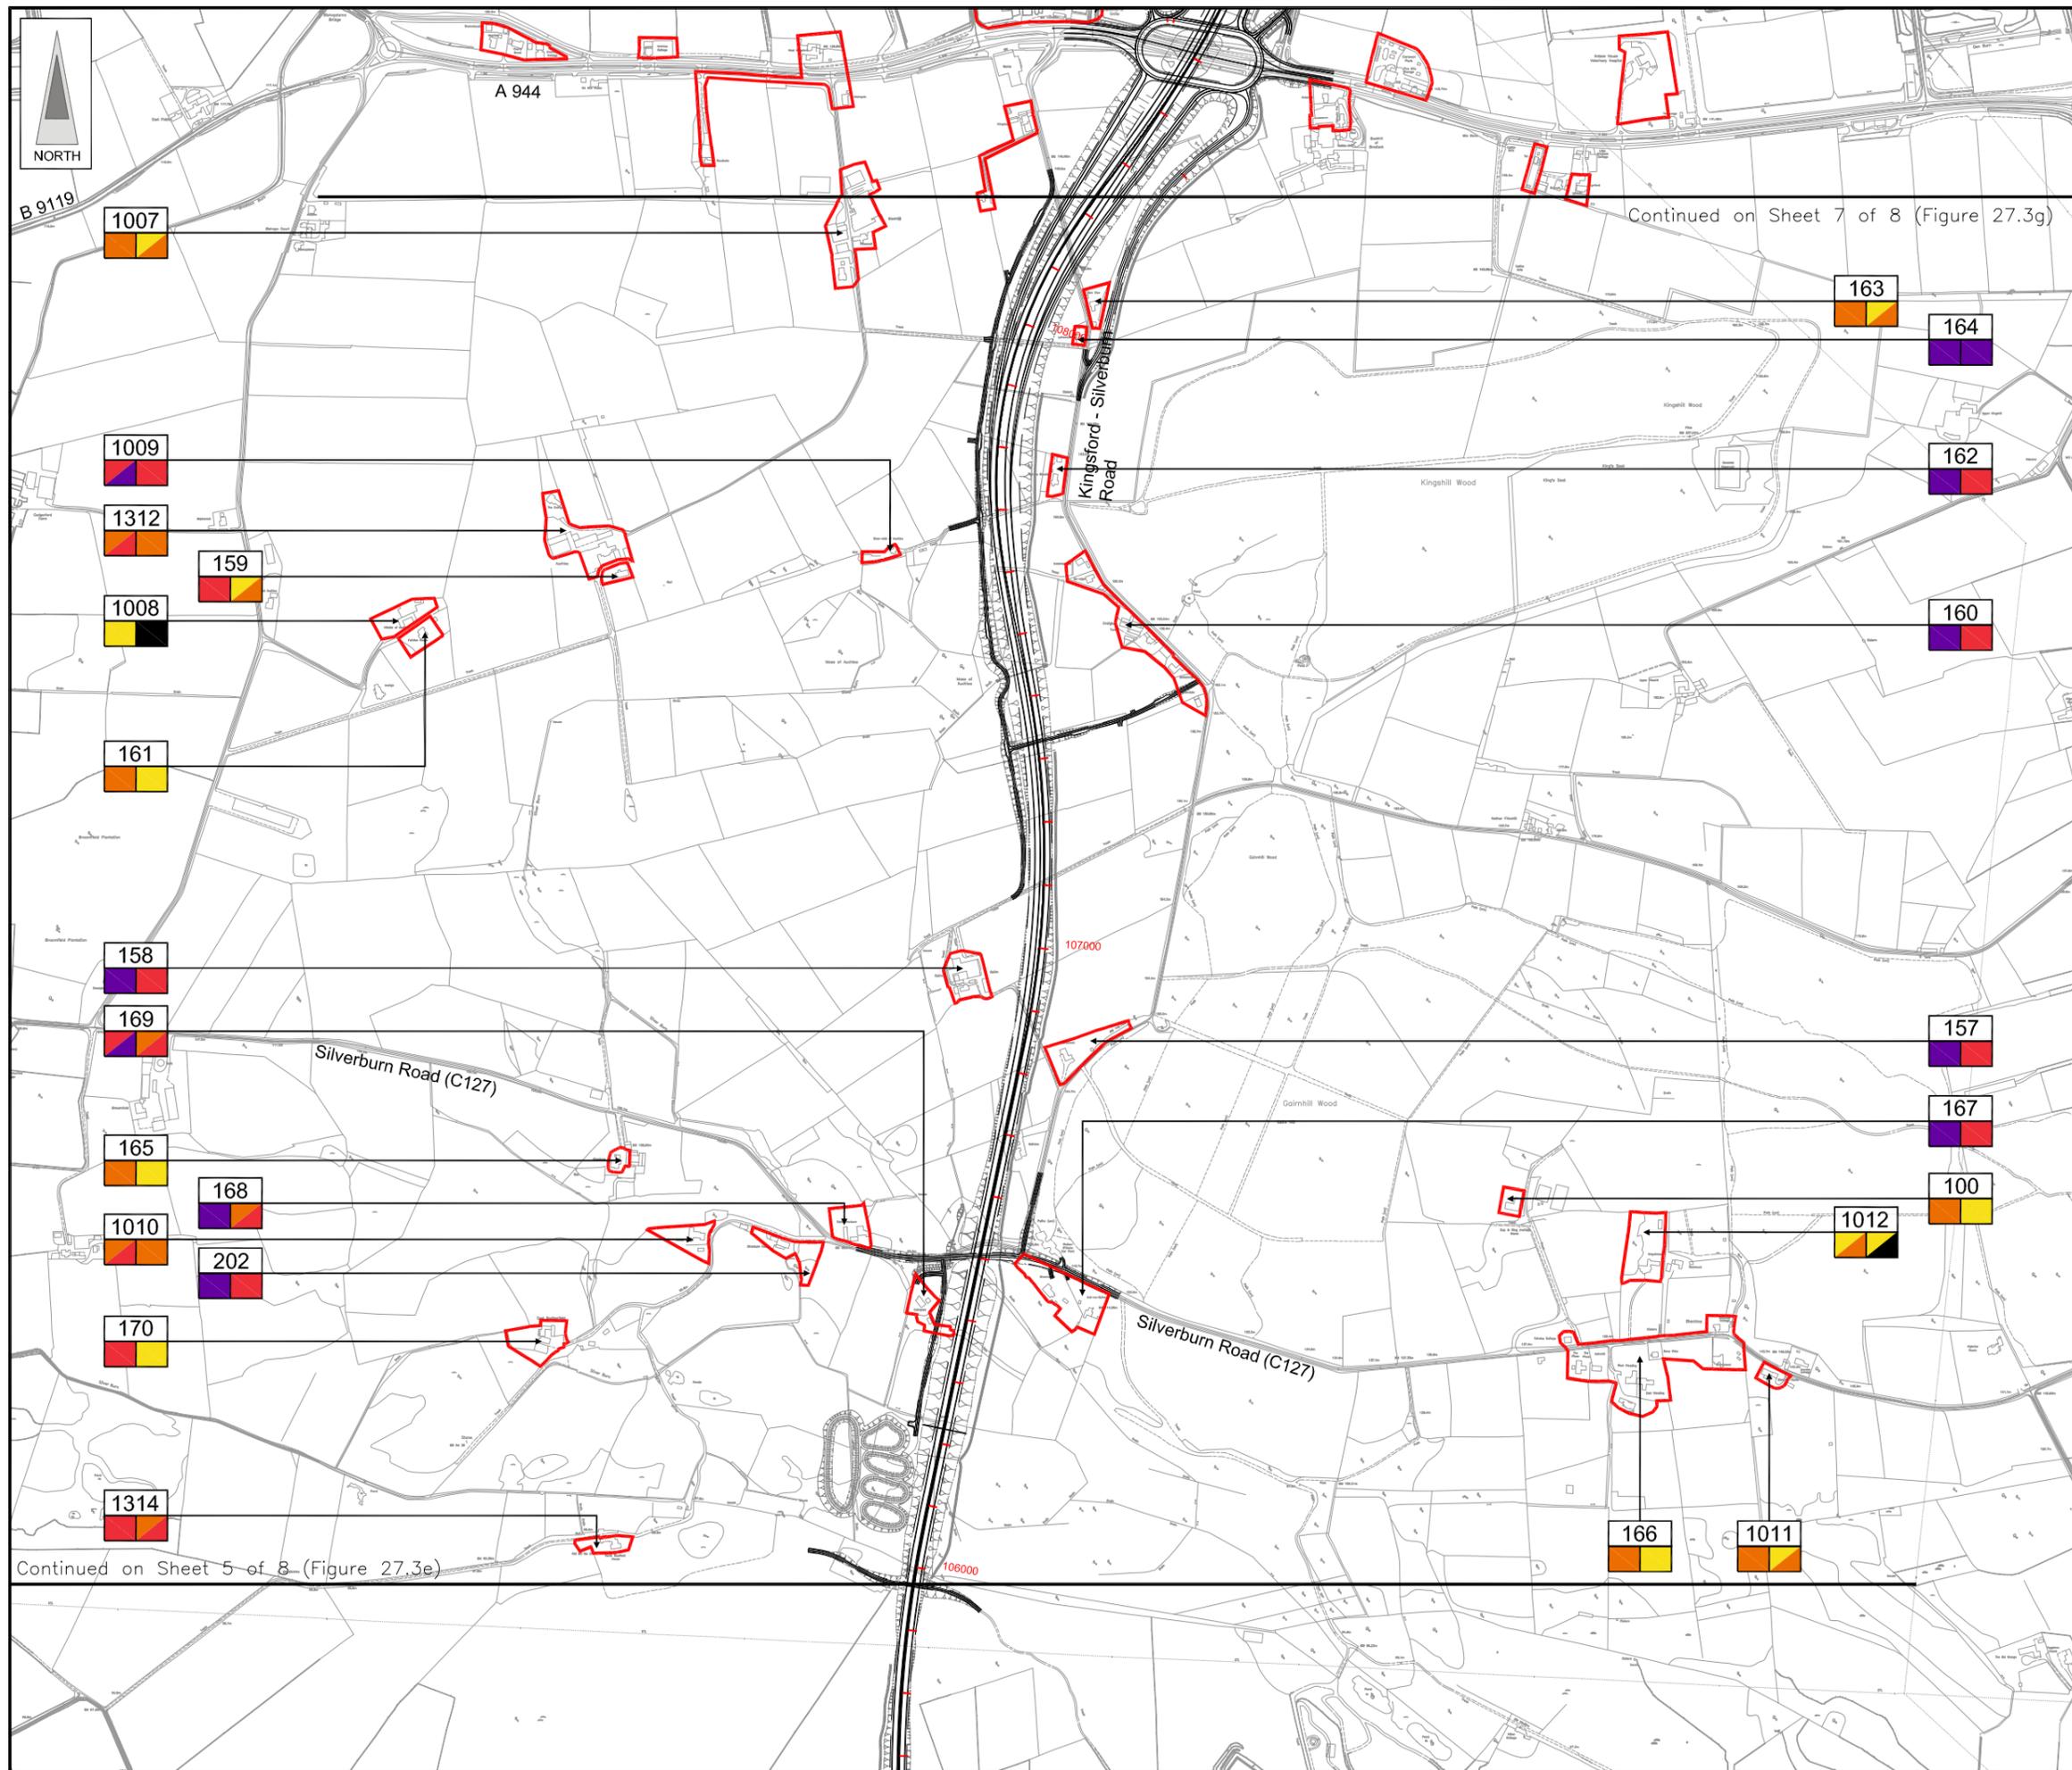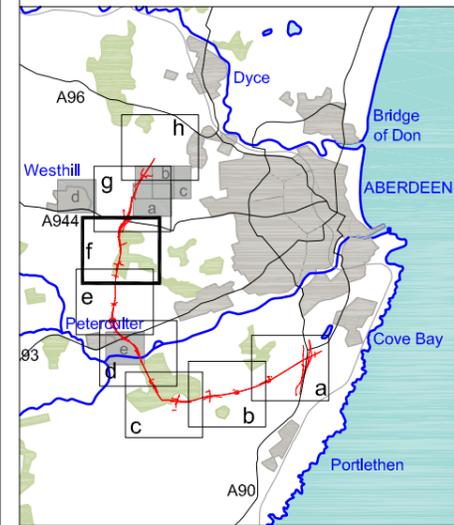

- LEGEND**
- Proposed Route (Engineering Profile 04/05/07)
 - Visual Receptors
 - Study Area Shown on 1:5000 Sheets (27.4a - e)
 - a) Receptor Numbers
 - b) Impact Winter Year of Opening
 - c) Impact Summer 15 Years after Opening
 - Severe Adverse Impact
 - Substantial Adverse Impact
 - Moderate Adverse Impact
 - Slight Adverse Impact
 - Negligible Impact
 - Slight Beneficial Impact

Rev	Date	Purpose of Revision	Drwn	Chkd	Appd

JE JACOBS
 95 Bothwell Street, Glasgow, G2 7HX, UK
 Tel: 0141 204 2511 Fax: 0141 226 3109
 www.jacobsbattle.com

Client: **Aberdeen Western Peripheral Route**

Project: **Aberdeen Western Peripheral Route Environmental Statement, Part C - Southern Leg**

Title: **Visual Impact on Buildings Sheet 6 of 8**


Drawing Status	FINAL	Revisions	
JB No.	0010332	Date	July 2007
Figure No.	FIGURE 27.3f	Checked	LS
Scale	1:10,000	Approved	SH
Drawn	RB		

This drawing is not to be used in whole or part other than for the intended purpose and project as defined on this drawing. Refer to the contract for full terms and conditions. Maps produced by Jacobs UK Ltd. This map should NOT be rescaled. Copyright reserved.



This map is based on Ordnance Survey material with the permission of Ordnance Survey on behalf of the controller of Her Majesty's Stationary Office. Crown copyright. Unauthorised reproduction infringes Crown copyright and may lead to prosecution or civil proceedings. Scottish Executive Licence Number, 100020540 (2007).

FIGURE 27.3g

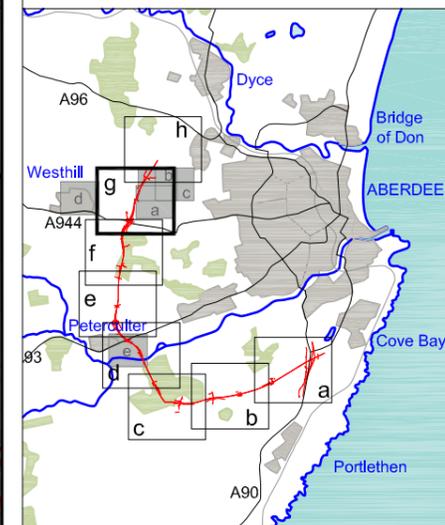

- LEGEND**
- Proposed Route (Engineering Profile 04/05/07)
 - Visual Receptors
 - Study Area Shown on 1:5000 Sheets (27.4a - e)
 - a) Receptor Numbers
 - b) Impact Winter Year of Opening
 - c) Impact Summer 15 Years after Opening
 - Severe Adverse Impact
 - Substantial Adverse Impact
 - Moderate Adverse Impact
 - Slight Adverse Impact
 - Negligible Impact
 - Slight Beneficial Impact

Rev	Date	Purpose of Revision	Drwn	Chkd	Appd

JE JACOBS
 95 Bothwell Street, Glasgow, G2 7HX, UK
 Tel: 0141 204 2511 Fax: 0141 226 3109
 www.jacobstabtie.com


Client: **Aberdeen Western Peripheral Route**

Project: **Aberdeen Western Peripheral Route Environmental Statement, Part C - Southern Leg**

Title: **Visual Impact on Buildings Sheet 7 of 8**


Drawing Status	FINAL	Revisions	
JB No.	0010332	Date	July 2007
Figure No.	FIGURE 27.3g	Checked	LS
Scale	1:10,000	Approved	SH
Drawn	RB		

This drawing is not to be used in whole or part other than for the intended purpose and project as defined on this drawing. Refer to the contract for full terms and conditions. Maps produced by Jacobs UK Ltd. This map should NOT be rescaled. Copyright reserved.

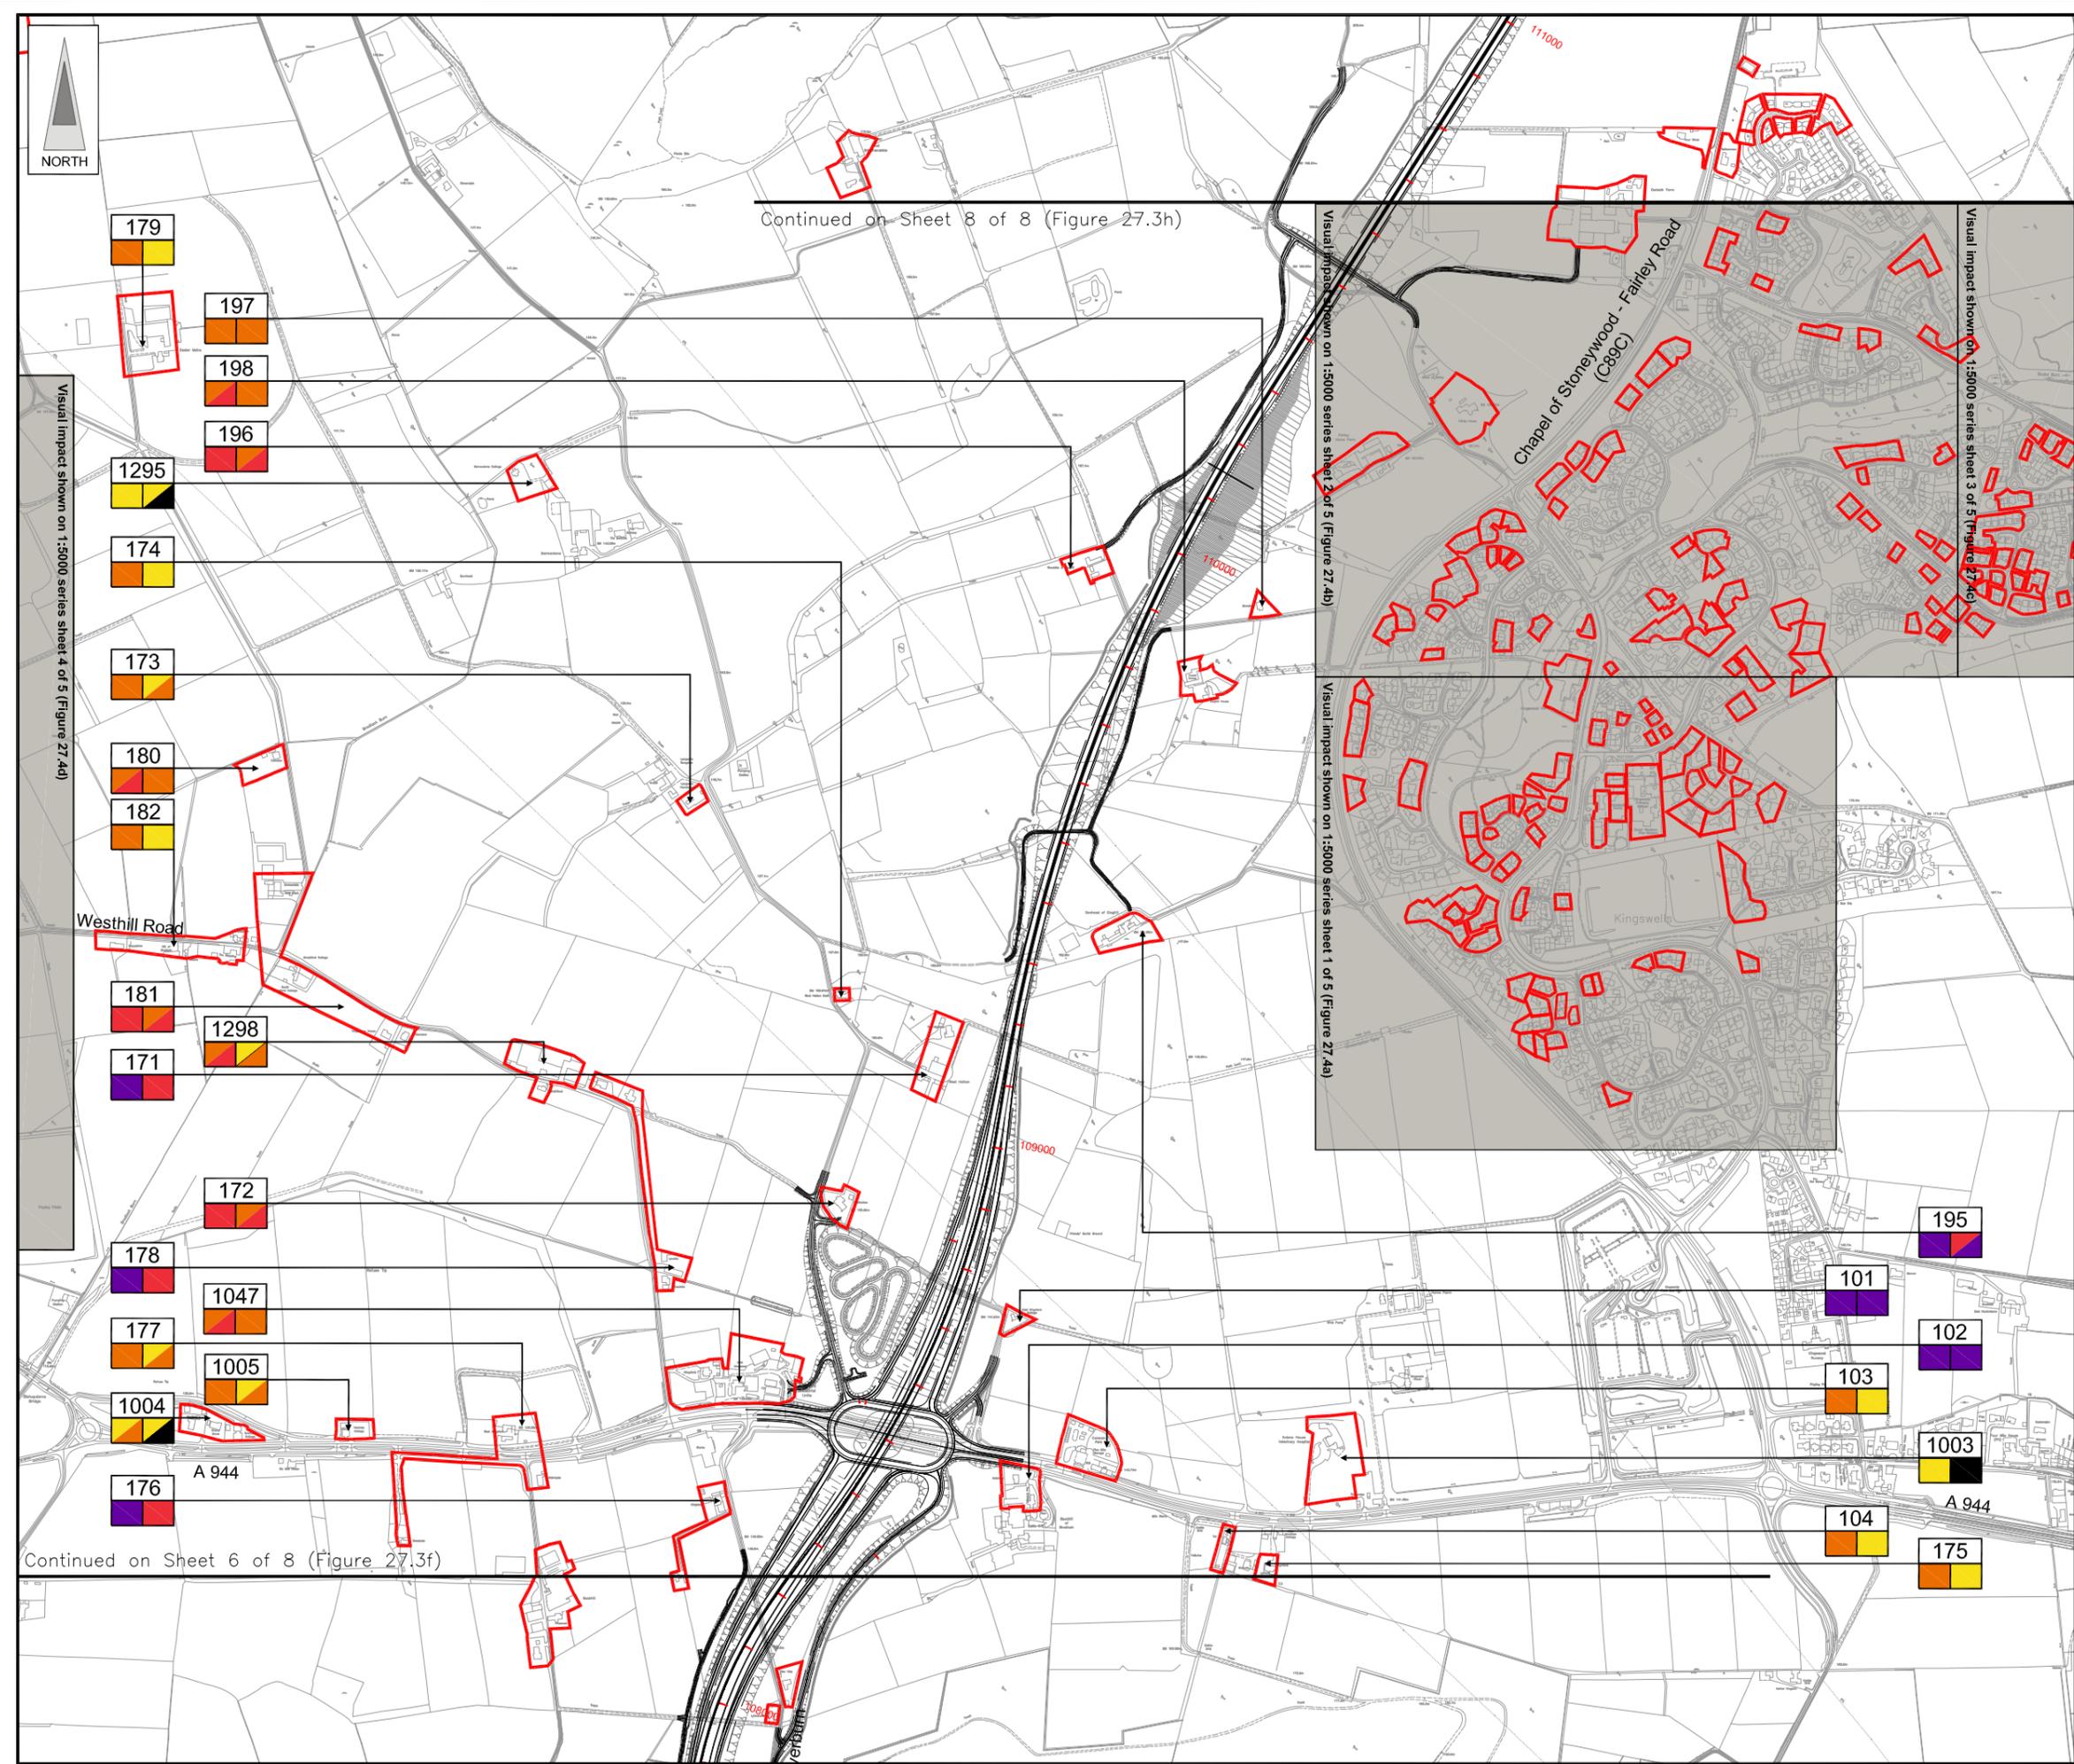


This map is based on Ordnance Survey material with the permission of Ordnance Survey on behalf of the controller of Her Majesty's Stationery Office. Unauthorised reproduction infringes Crown copyright and may lead to prosecution or civil proceedings. Scottish Executive Licence Number, 100020540 (2007).

FIGURE 27.3h

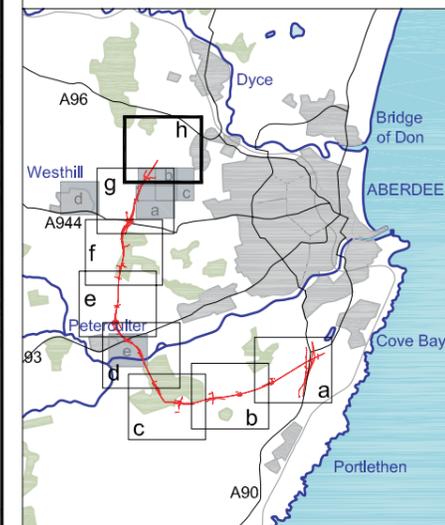

- LEGEND**
- Proposed Route
(Engineering Profile 04/05/07)
 - Visual Receptors
 - Study Area Shown on 1:5000 Sheets (27.4a - e)
 - a) Receptor Numbers
 - b) Impact Winter Year of Opening
 - c) Impact Summer 15 Years after Opening
 - Severe Adverse Impact
 - Substantial Adverse Impact
 - Moderate Adverse Impact
 - Slight Adverse Impact
 - Negligible Impact
 - Slight Beneficial Impact

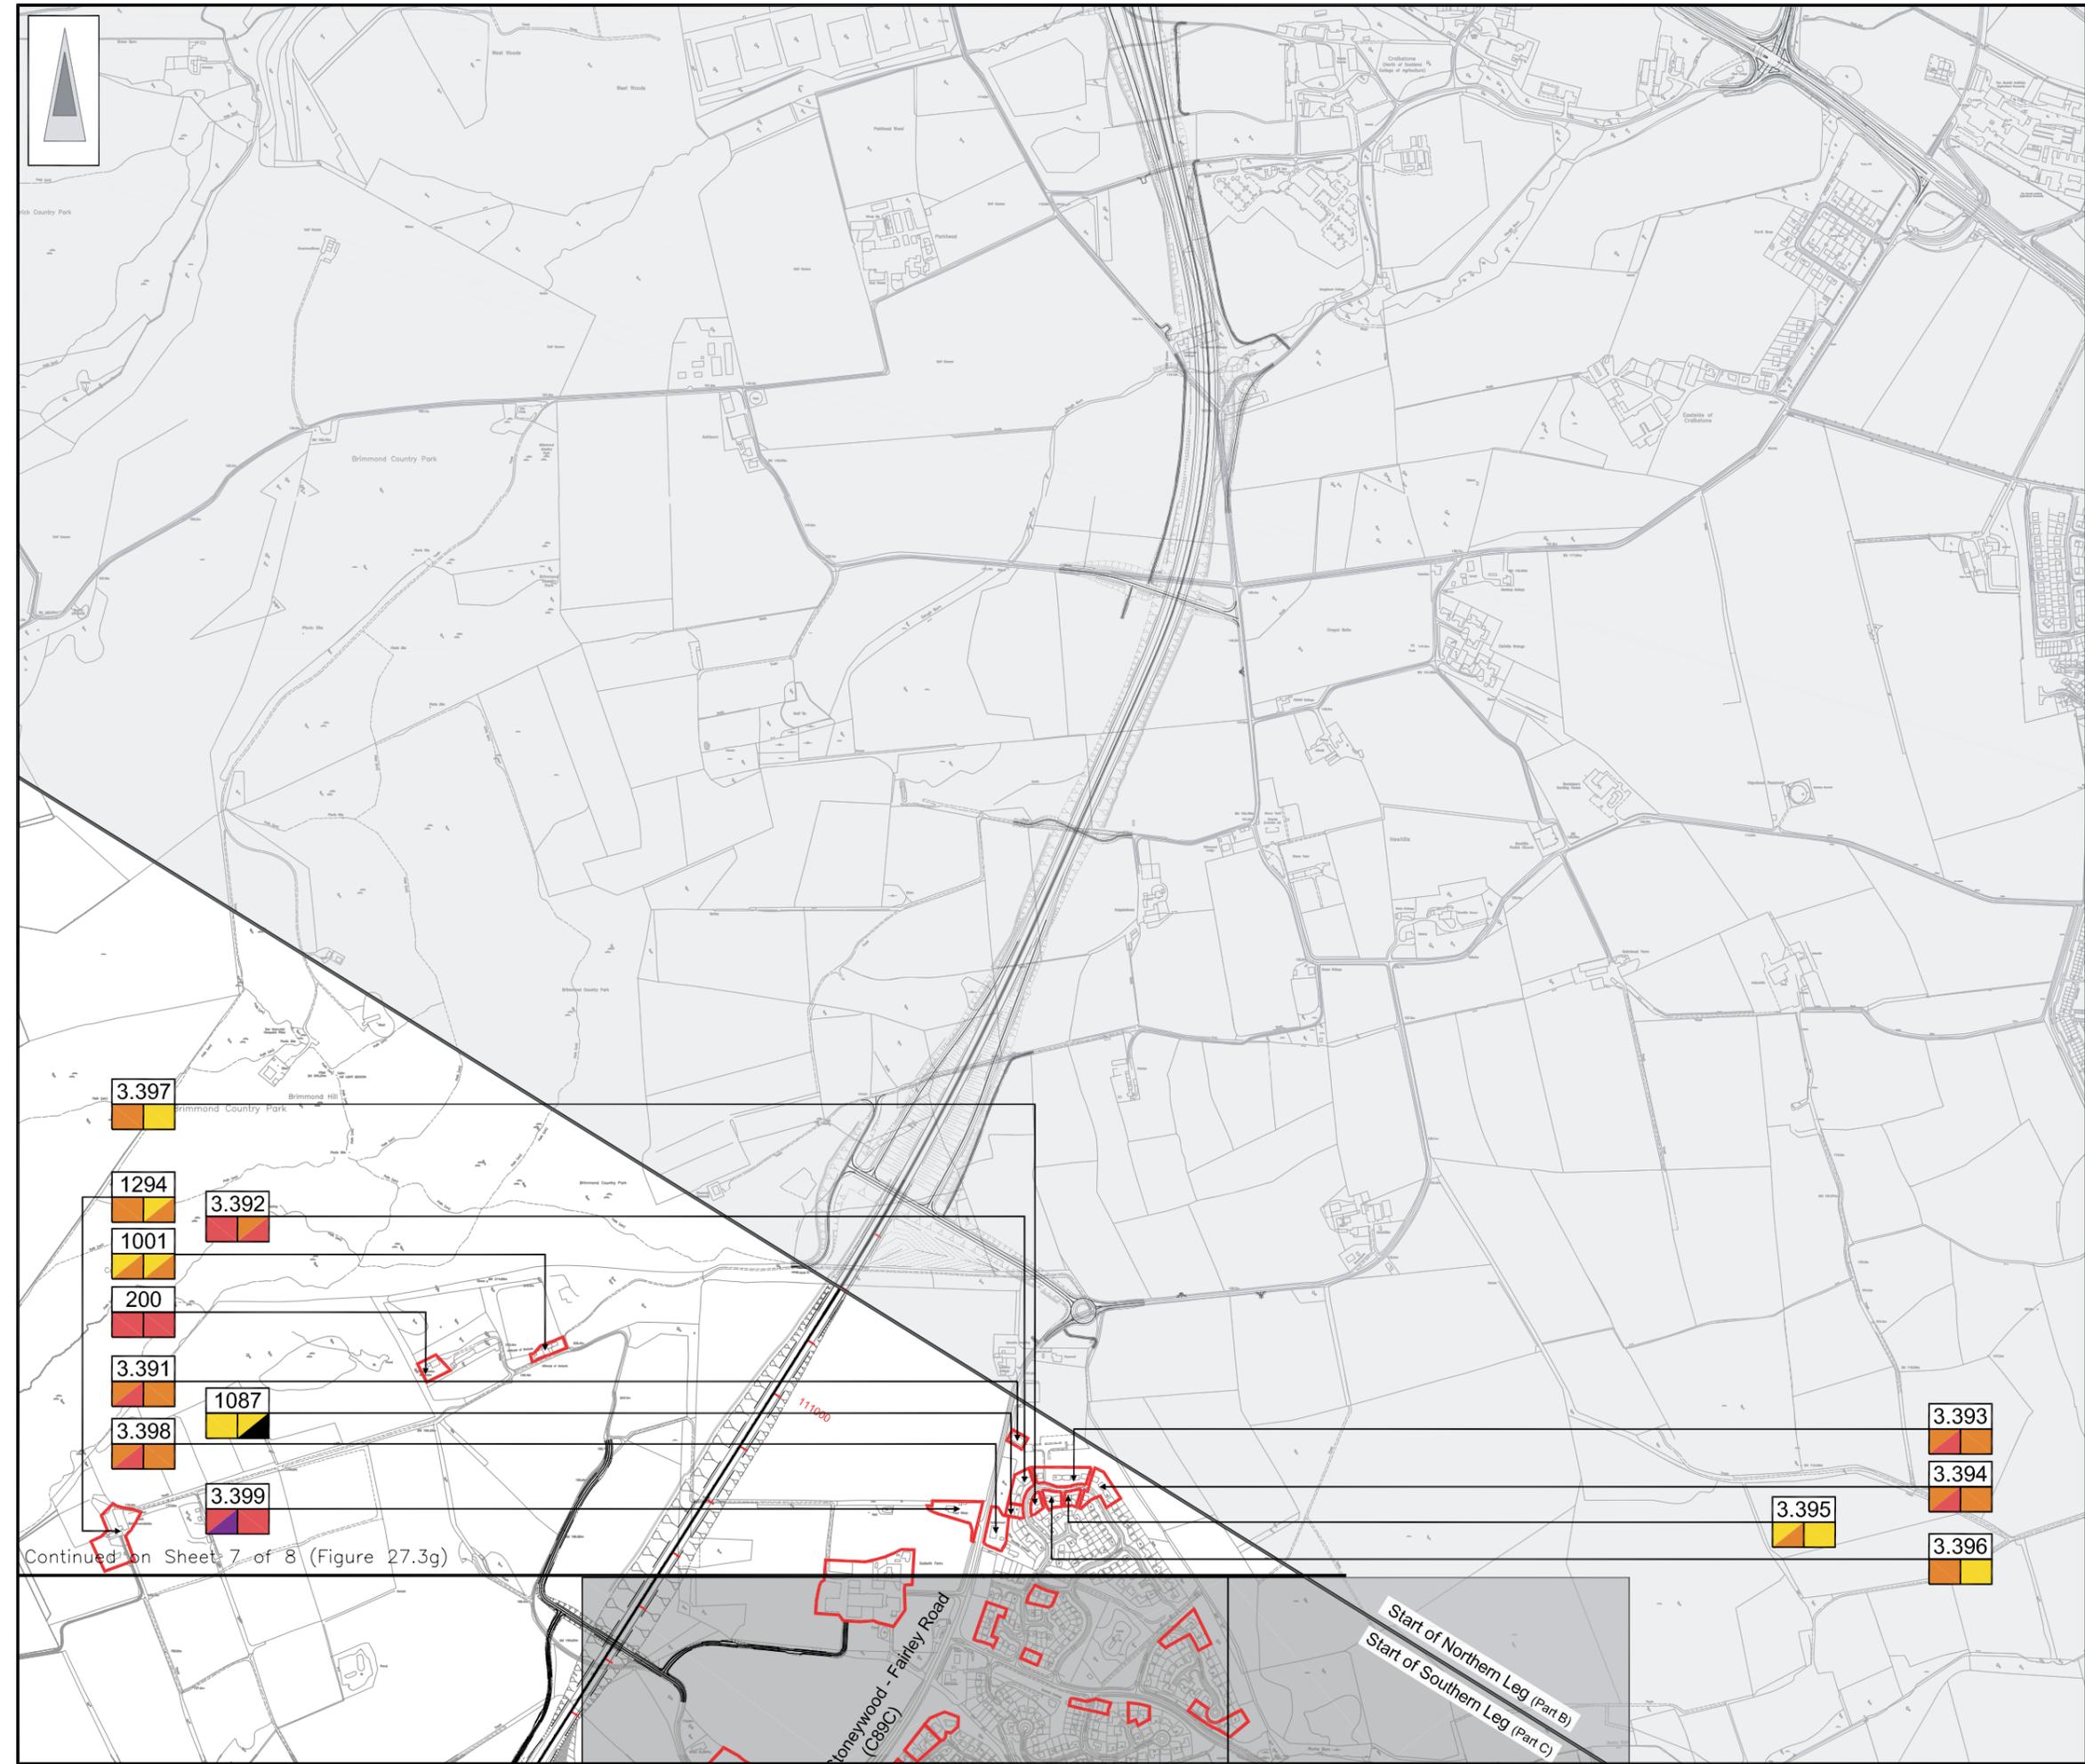

3.397

1294

1001

200

3.391

3.398

3.392

1087

3.399

3.393

3.394

3.396

3.395

Continued on Sheet 7 of 8 (Figure 27.3g)

Rev	Date	Purpose of Revision	Drwn	Chkd	Appd

JE JACOBS
 95 Bothwell Street, Glasgow, G2 7HX, UK
 Tel: 0141 204 2511 Fax: 0141 226 3109
 www.jacobstablie.com

Client: Aberdeen Western Peripheral Route

Project: Aberdeen Western Peripheral Route
 Environmental Statement, Part C - Southern Leg

Title: Visual Impact on Buildings
 Sheet 8 of 8

Drawing Status	FINAL	Revisions	
JB No.	0010332	Date	July 2007
Figure No.	FIGURE 27.3h	Checked	LS
Scale	1:10,000	Approved	SH
Drawn	RB	Checked	LS
		Approved	SH

This map is based on Ordnance Survey material with the permission of Ordnance Survey on behalf of the controller of Her Majesty's Stationery Office. Crown copyright. Unauthorised reproduction infringes Crown copyright and may lead to prosecution or civil proceedings. Scottish Executive Licence Number, 100020540 (2007).
 Maps produced by Jacobs UK Ltd. This map should NOT be rescaled. Copyright reserved.