
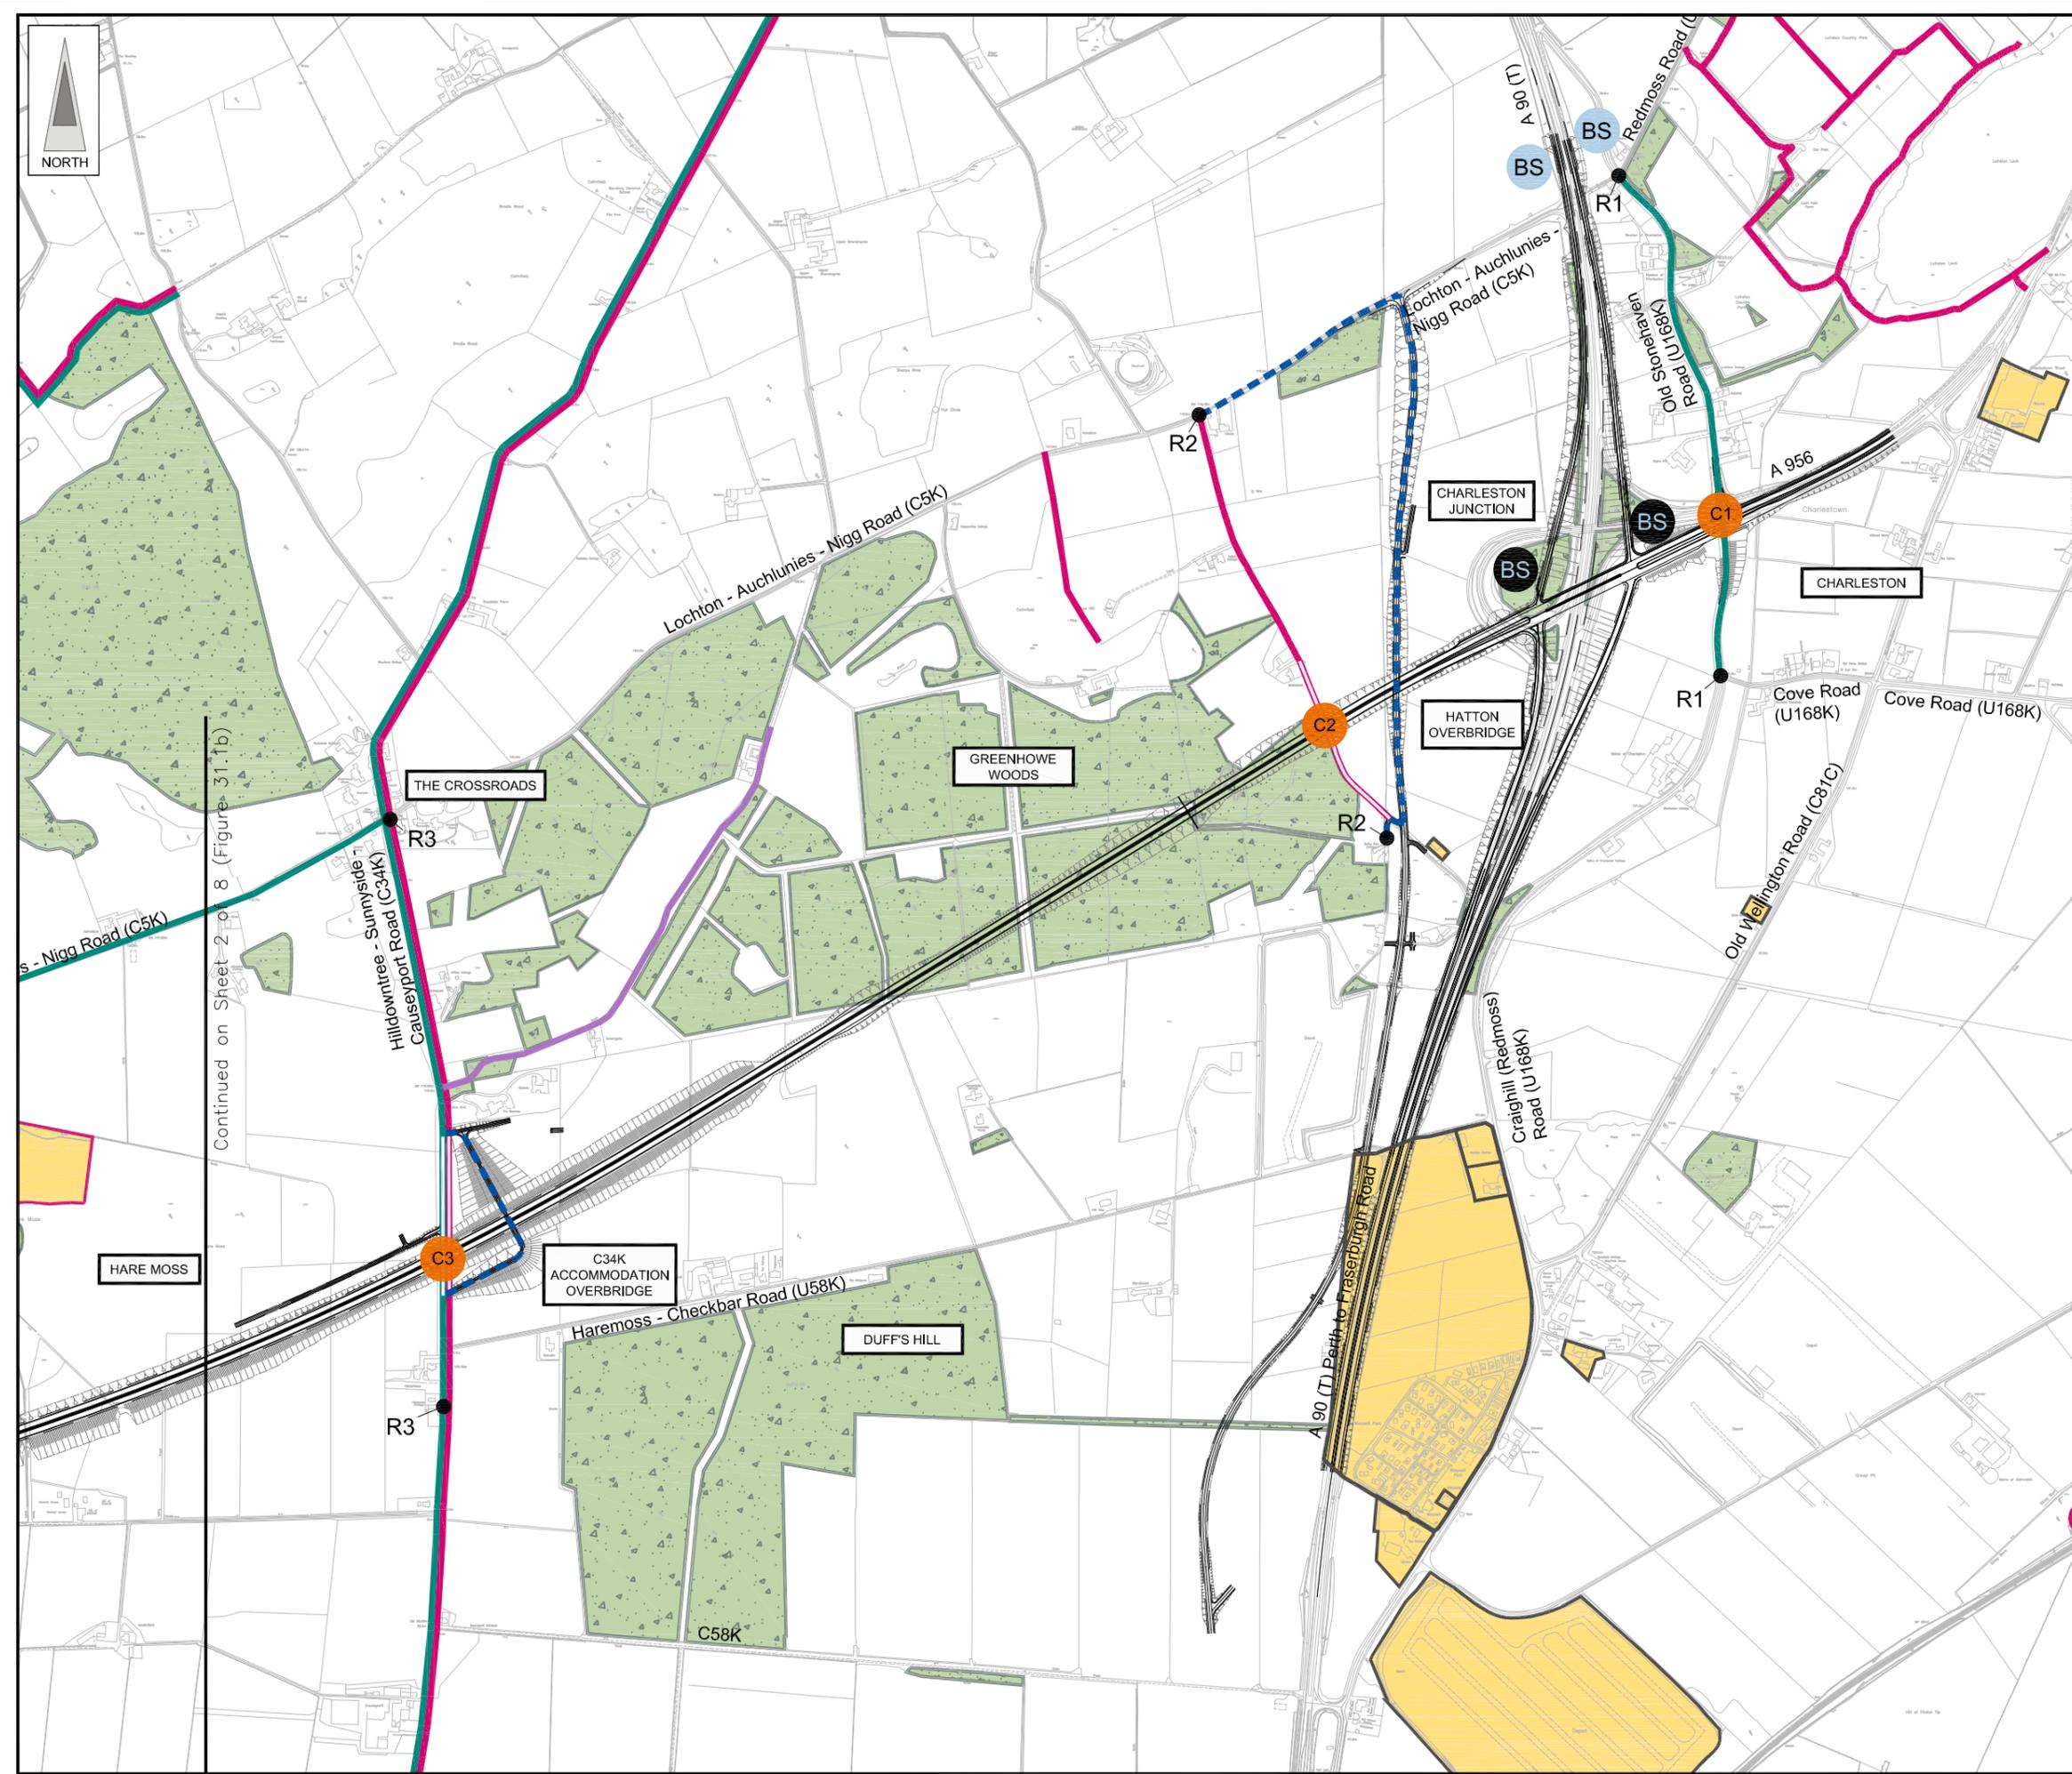


FIGURE 31.1a

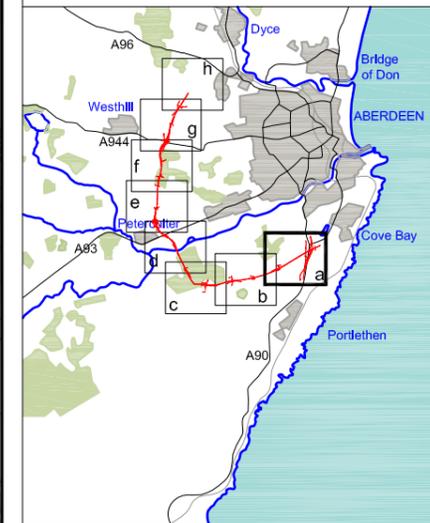

LEGEND

- Proposed Route (Engineering Profile 04/05/07)
- Woodland
- Community Facilities
- Pedestrian Routes / Right of Way
- Cycleway / Proposed Cycleway
- Equestrian Routes
- Route lost to AWPR
- Proposed Route Diversion
- Area of Conflict with Proposed AWPR Route
- Journey Length End Point
- Route Number
- Bus Stop / Proposed New Bus Stop

Rev	Date	Purpose of Revision	Drwn	Chkd	Appd

JE JACOBS
 95 Bothwell Street, Glasgow, G2 7HX, UK
 Tel: 0141 204 2511 Fax: 0141 226 3109
 www.jacobsbattle.com



Client: **Aberdeen Western Peripheral Route**

Project: **Aberdeen Western Peripheral Route Environmental Statement, Part C - Southern Leg**

Title: **Pedestrians, Cyclists and Equestrians Sheet 1 of 8**

Drawing Status	FINAL	Revisions	
JB No.	0010332	Date	July 2007
Figure No.	FIGURE 31.1a	Drawn	MY
Scale	1:10,000	Checked	FB
		Approved	SH

FIGURE 31.1b

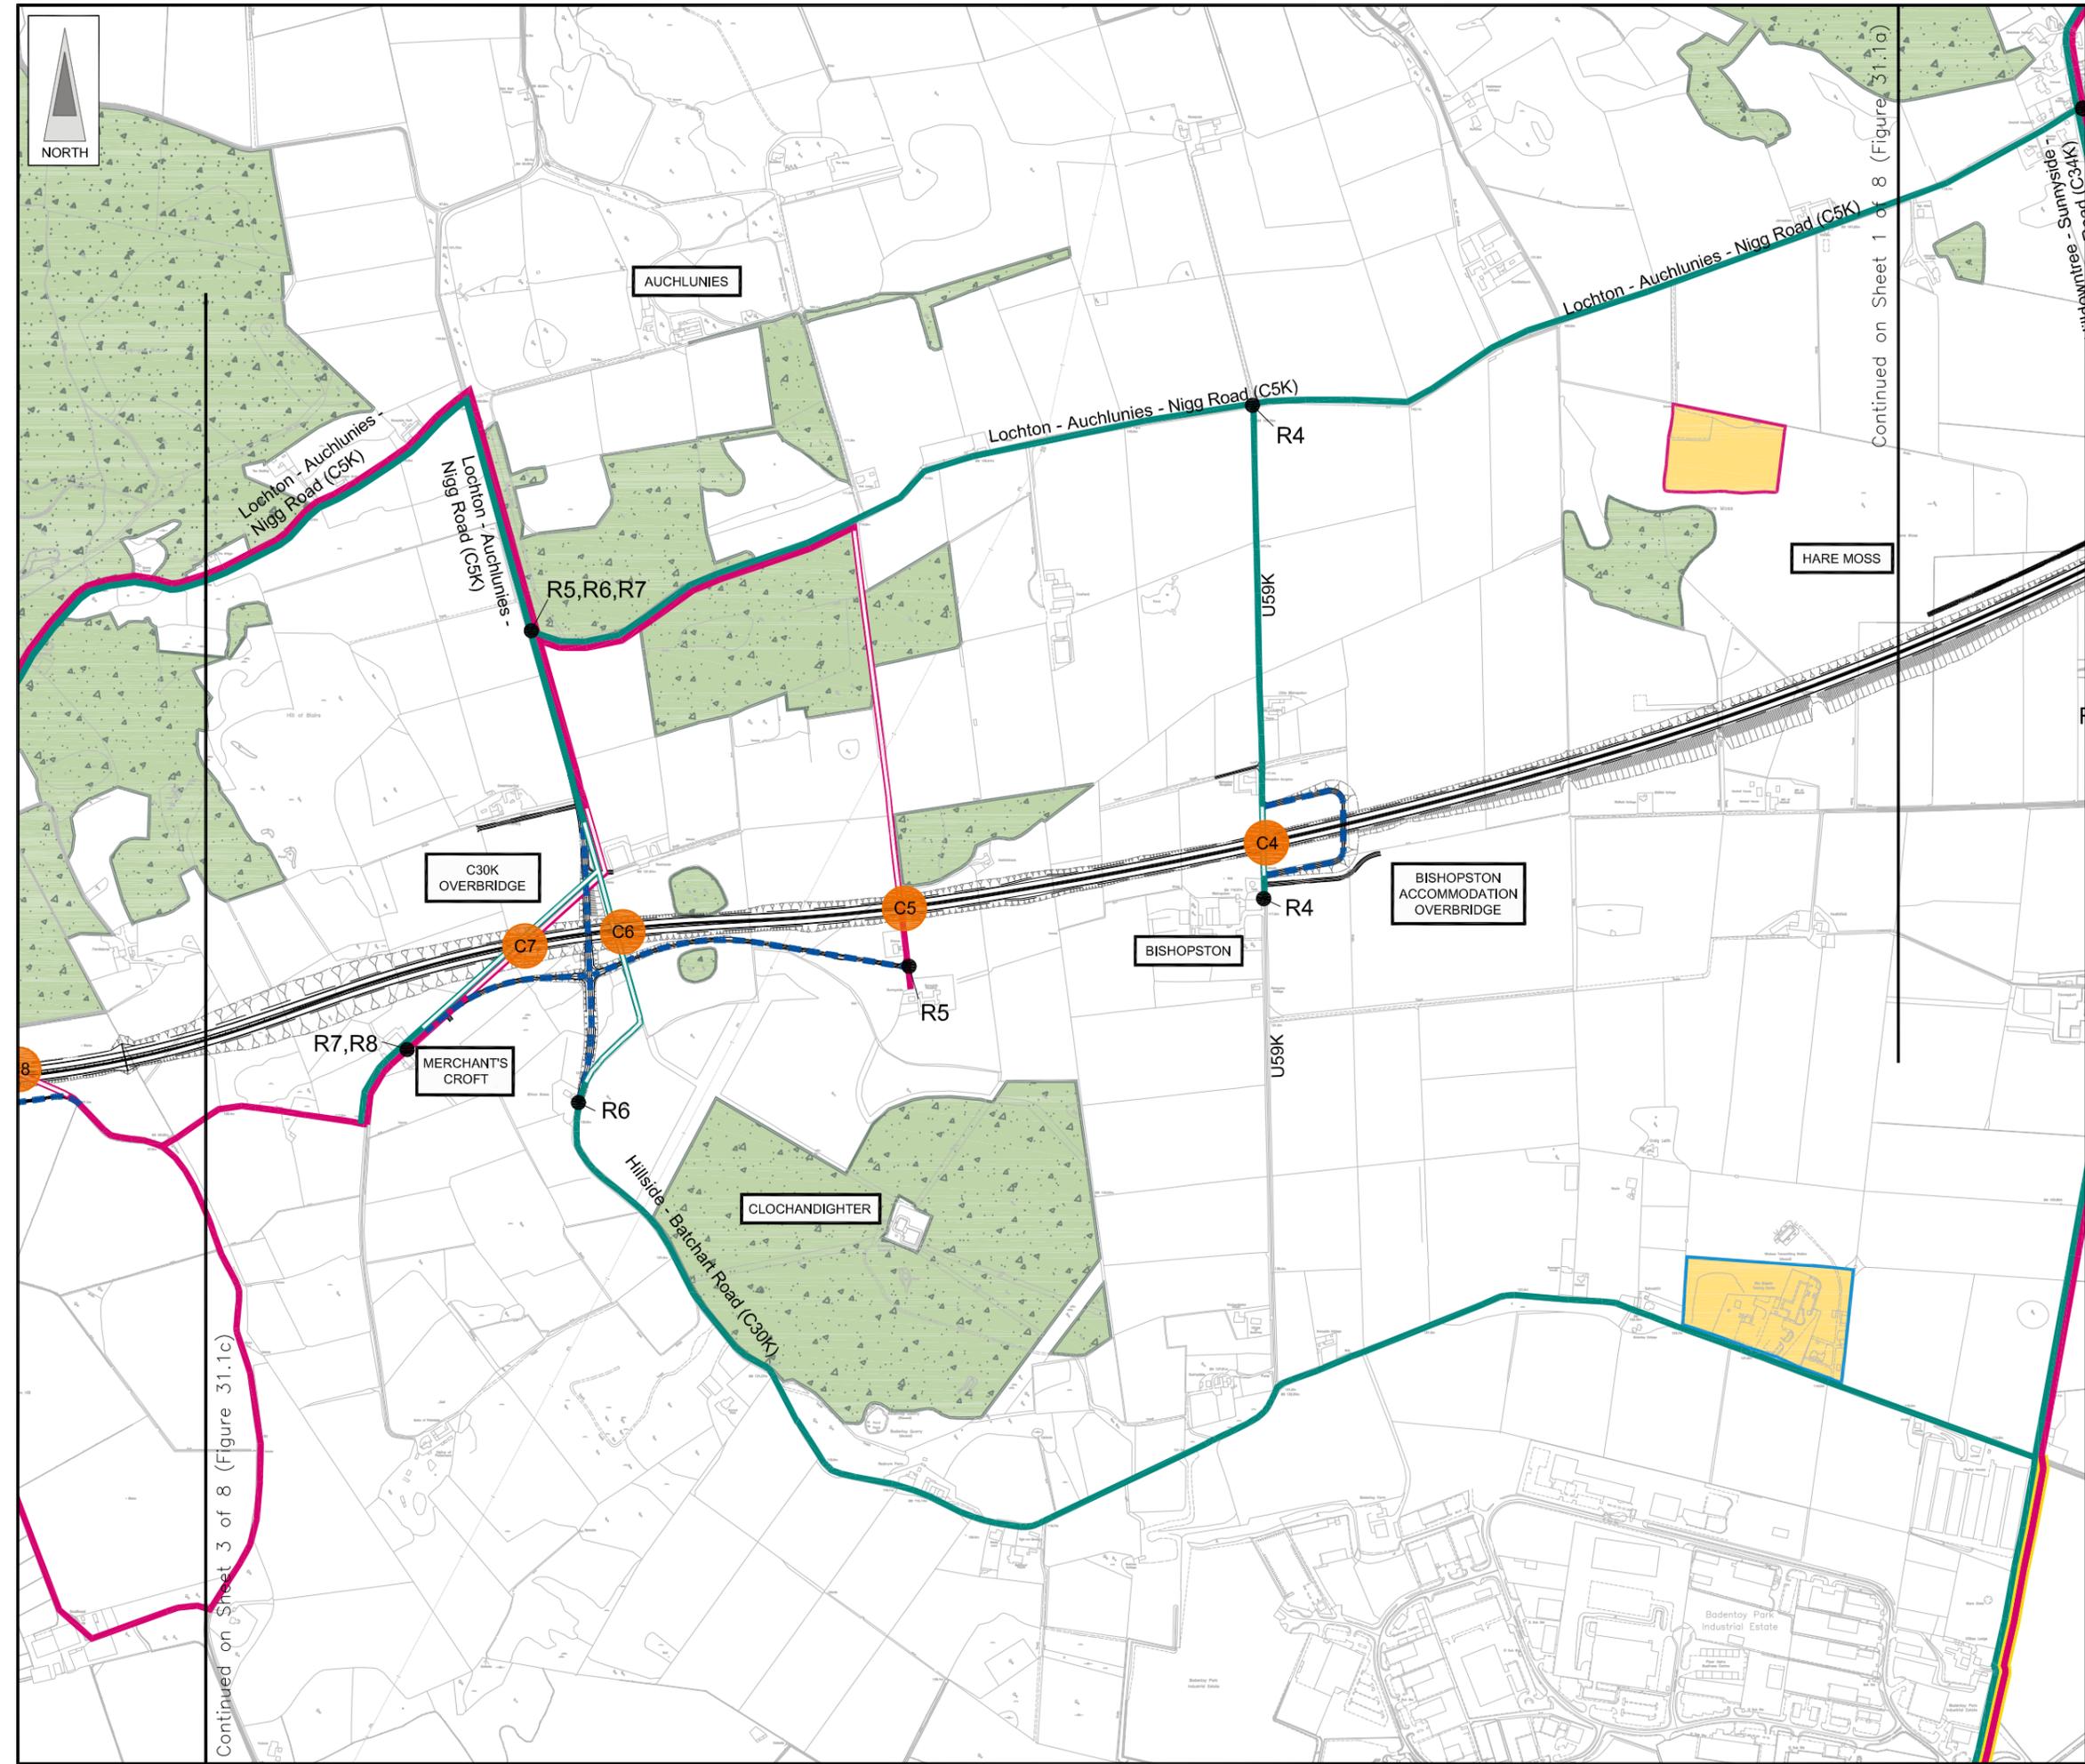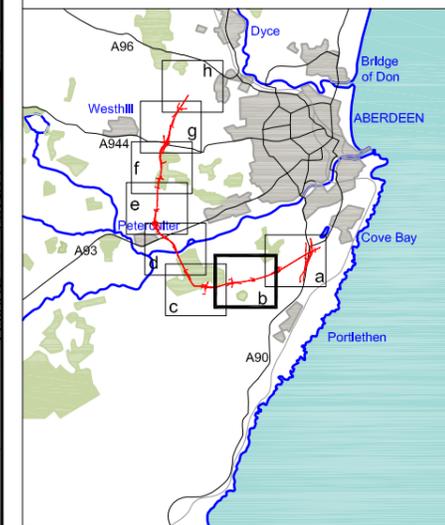

LEGEND

- Proposed Route (Engineering Profile 04/05/07)
- Woodland
- Educational } Community Facilities
- Public / Recreational } Community Facilities
- Commercial } Community Facilities
- Pedestrian Routes / Right of Way
- Cycleway / Proposed Cycleway
- Equestrian Routes
- Pedestrian } Route lost to AWPR
- Cycle } Route lost to AWPR
- Equestrian } Route lost to AWPR
- Proposed Route Diversion
- Area of Conflict with Proposed AWPR Route
- Journey Length End Point
- R12 Route Number
- BS / BS Bus Stop / Proposed New Bus Stop

Rev	Date	Purpose of Revision	Drwn	Chkd	Appd

JE JACOBS
 95 Bothwell Street, Glasgow, G2 7HX, UK
 Tel: 0141 204 2511 Fax: 0141 226 3109
 www.jacobsbattle.com

Client: Aberdeen Western Peripheral Route



Project: Aberdeen Western Peripheral Route Environmental Statement, Part C - Southern Leg

Title: Pedestrians, Cyclists and Equestrians Sheet 2 of 8

Drawing Status	FINAL	Revisions	
JB No.	0010332	Date	July 2007
Figure No.	FIGURE 31.1b	Checked	
Scale	1:10,000	Approved	
Drawn	MY	Checked	FB
		Approved	SH

This drawing is not to be used in whole or part other than for the intended purpose and project as defined on this drawing. Refer to the contract for full terms and conditions. Maps produced by Jacobs UK Ltd. This map should NOT be rescaled. Copyright reserved.

FIGURE 31.1c

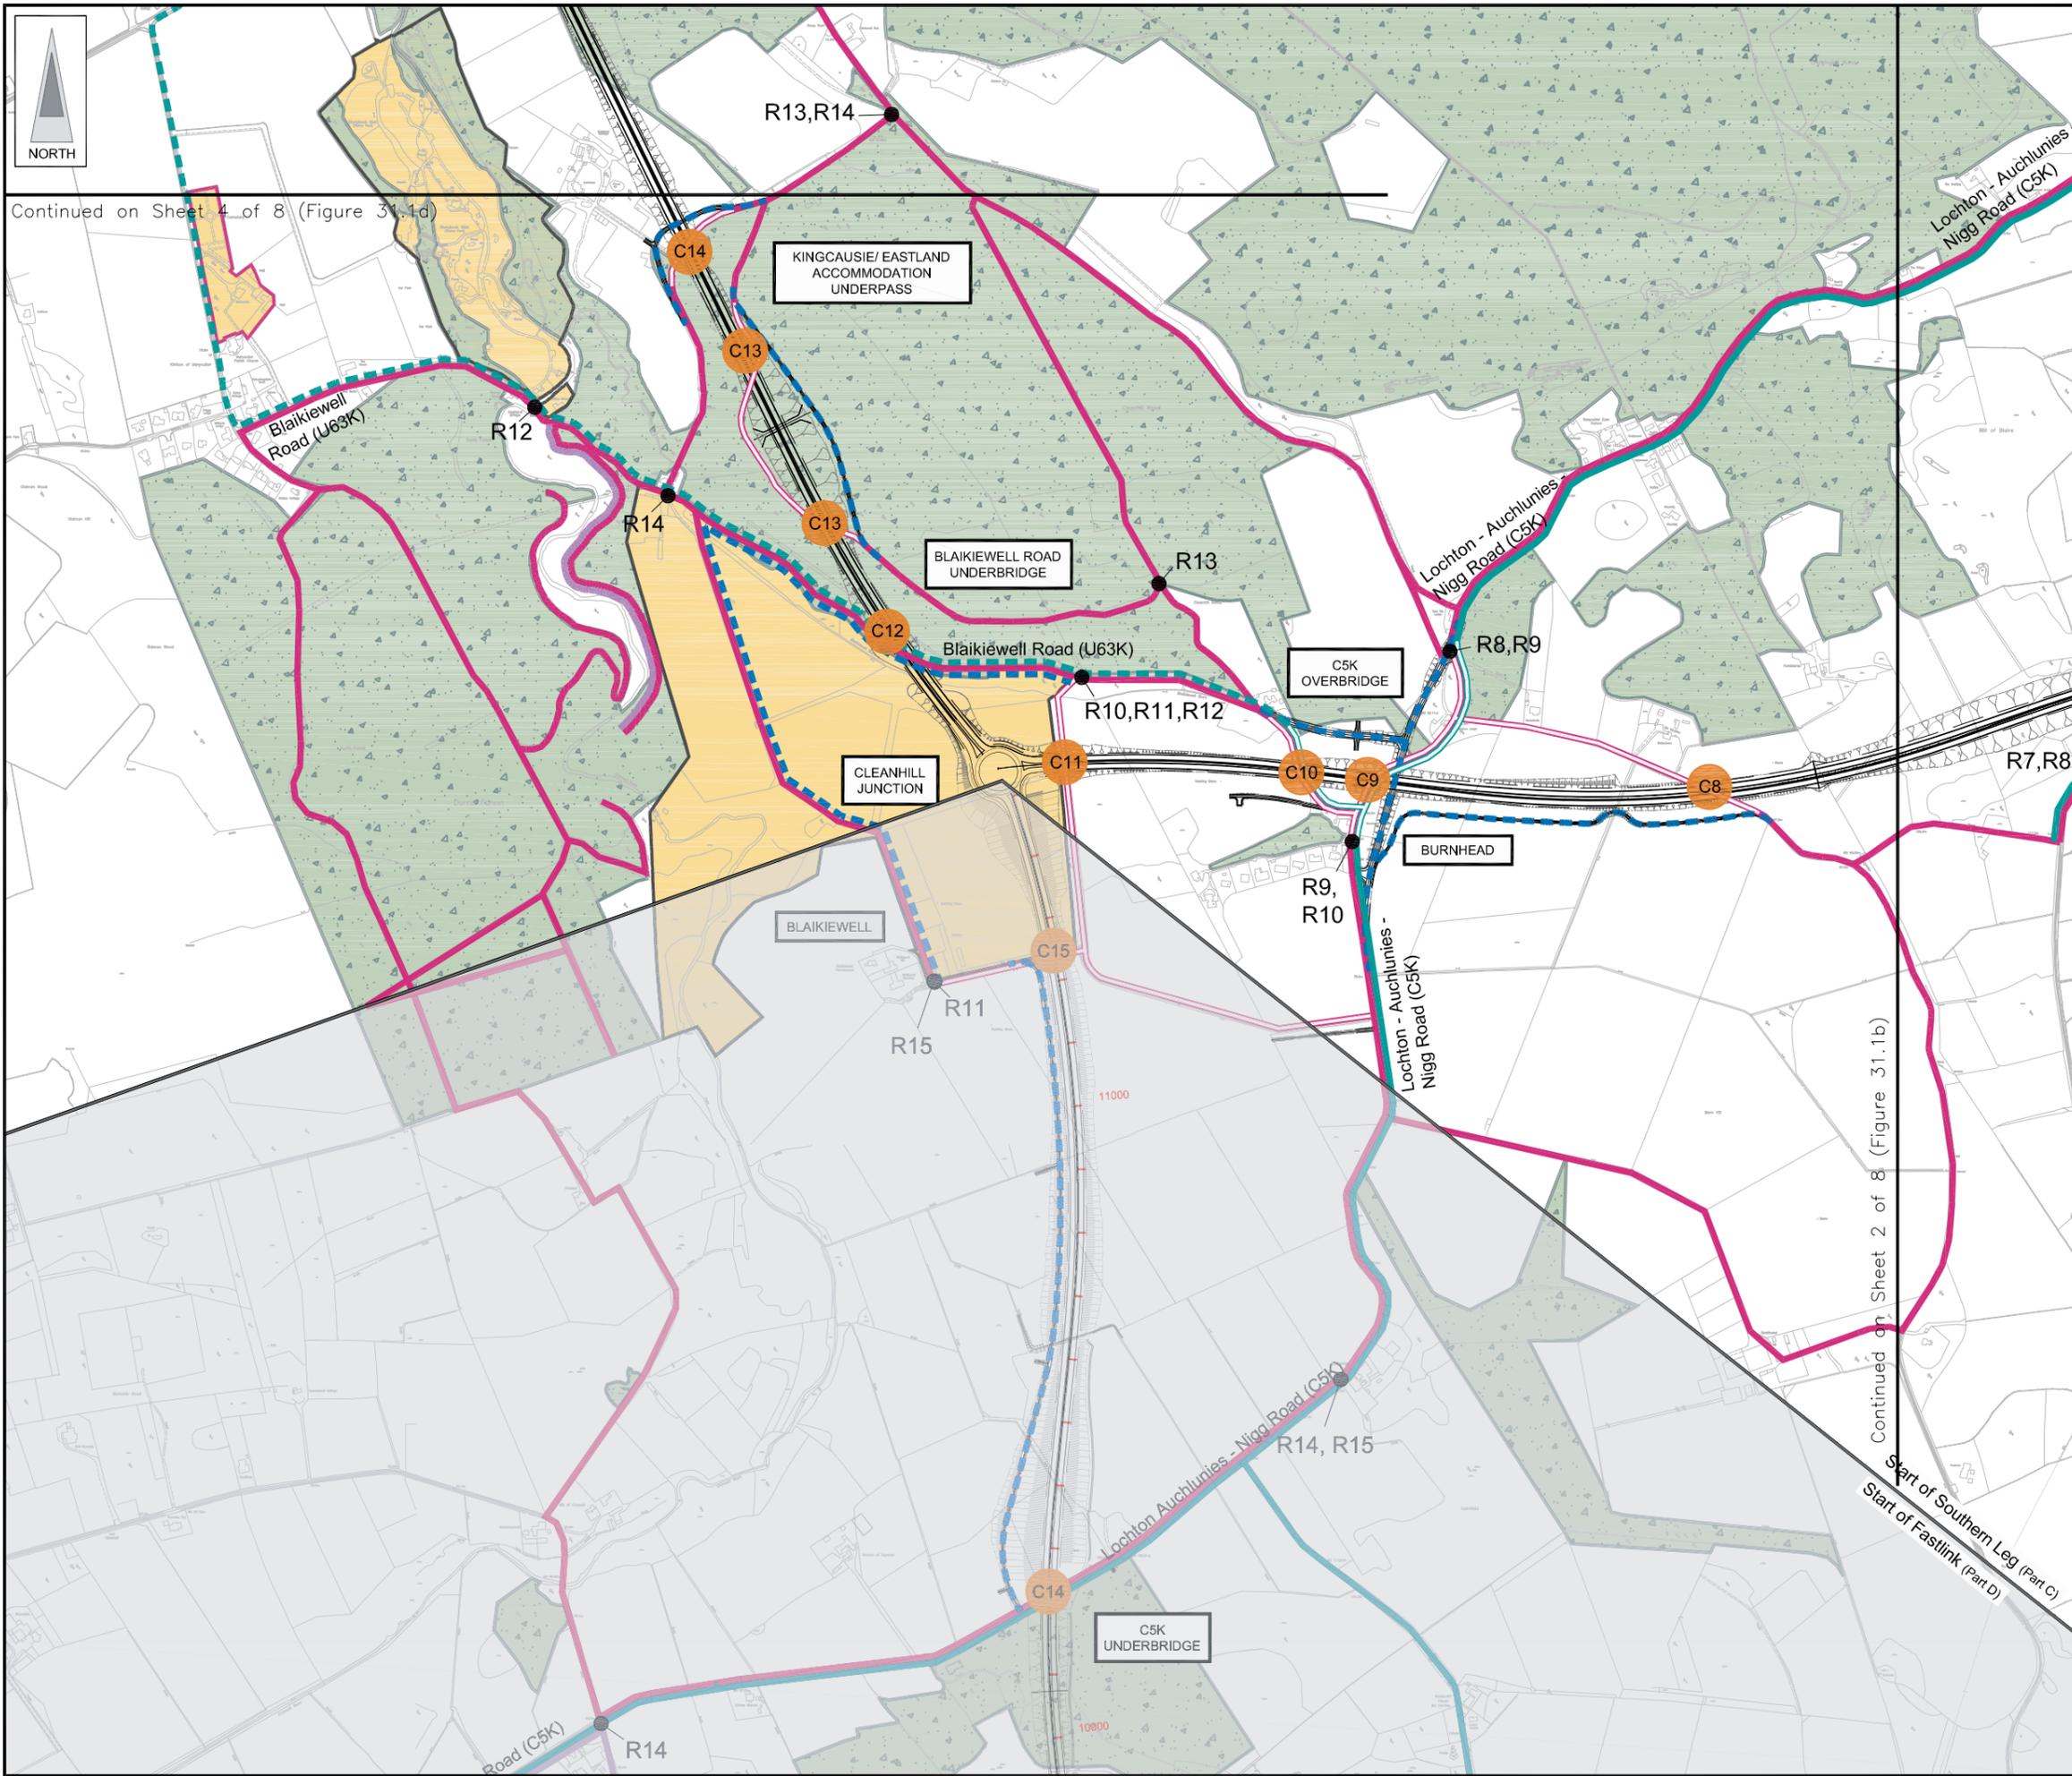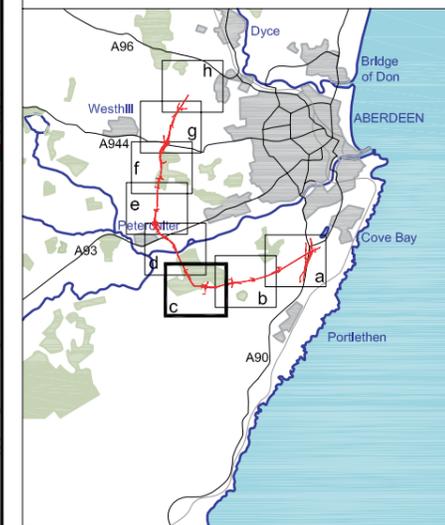

LEGEND

- Proposed Route (Engineering Profile 04/05/07)
- Woodland
- Educational, Public / Recreational, Commercial } Community Facilities
- Pedestrian Routes / Right of Way
- Cycleway / Proposed Cycleway
- Equestrian Routes
- Pedestrian, Cycle, Equestrian } Route lost to AWPR
- Proposed Route Diversion
- Area of Conflict with Proposed AWPR Route
- Journey Length End Point
- Route Number
- Bus Stop / Proposed New Bus Stop

Rev	Date	Purpose of Revision	Dwn	Chkd	Appd

JE JACOBS
 95 Bothwell Street, Glasgow, G2 7HX, UK
 Tel: 0141 204 2511 Fax: 0141 226 3109
 www.jacobsabtie.com

Client: **Aberdeen Western Peripheral Route**



Project: **Aberdeen Western Peripheral Route Environmental Statement, Part C - Southern Leg**

Title: **Pedestrians, Cyclists and Equestrians Sheet 3 of 8**

Drawing Status	FINAL	Revisions	
JB No.	0010332	Date	July 2007
Figure No.	FIGURE 31.1c	Checked	
Scale	1:10,000	Approved	
Drawn	MY	Checked	FB
		Approved	SH

This drawing is not to be used in whole or part other than for the intended purpose and project as defined on this drawing. Refer to the contract for full terms and conditions. Maps produced by Jacobs UK Ltd. This map should NOT be rescaled. Copyright reserved.

FIGURE 31.1d

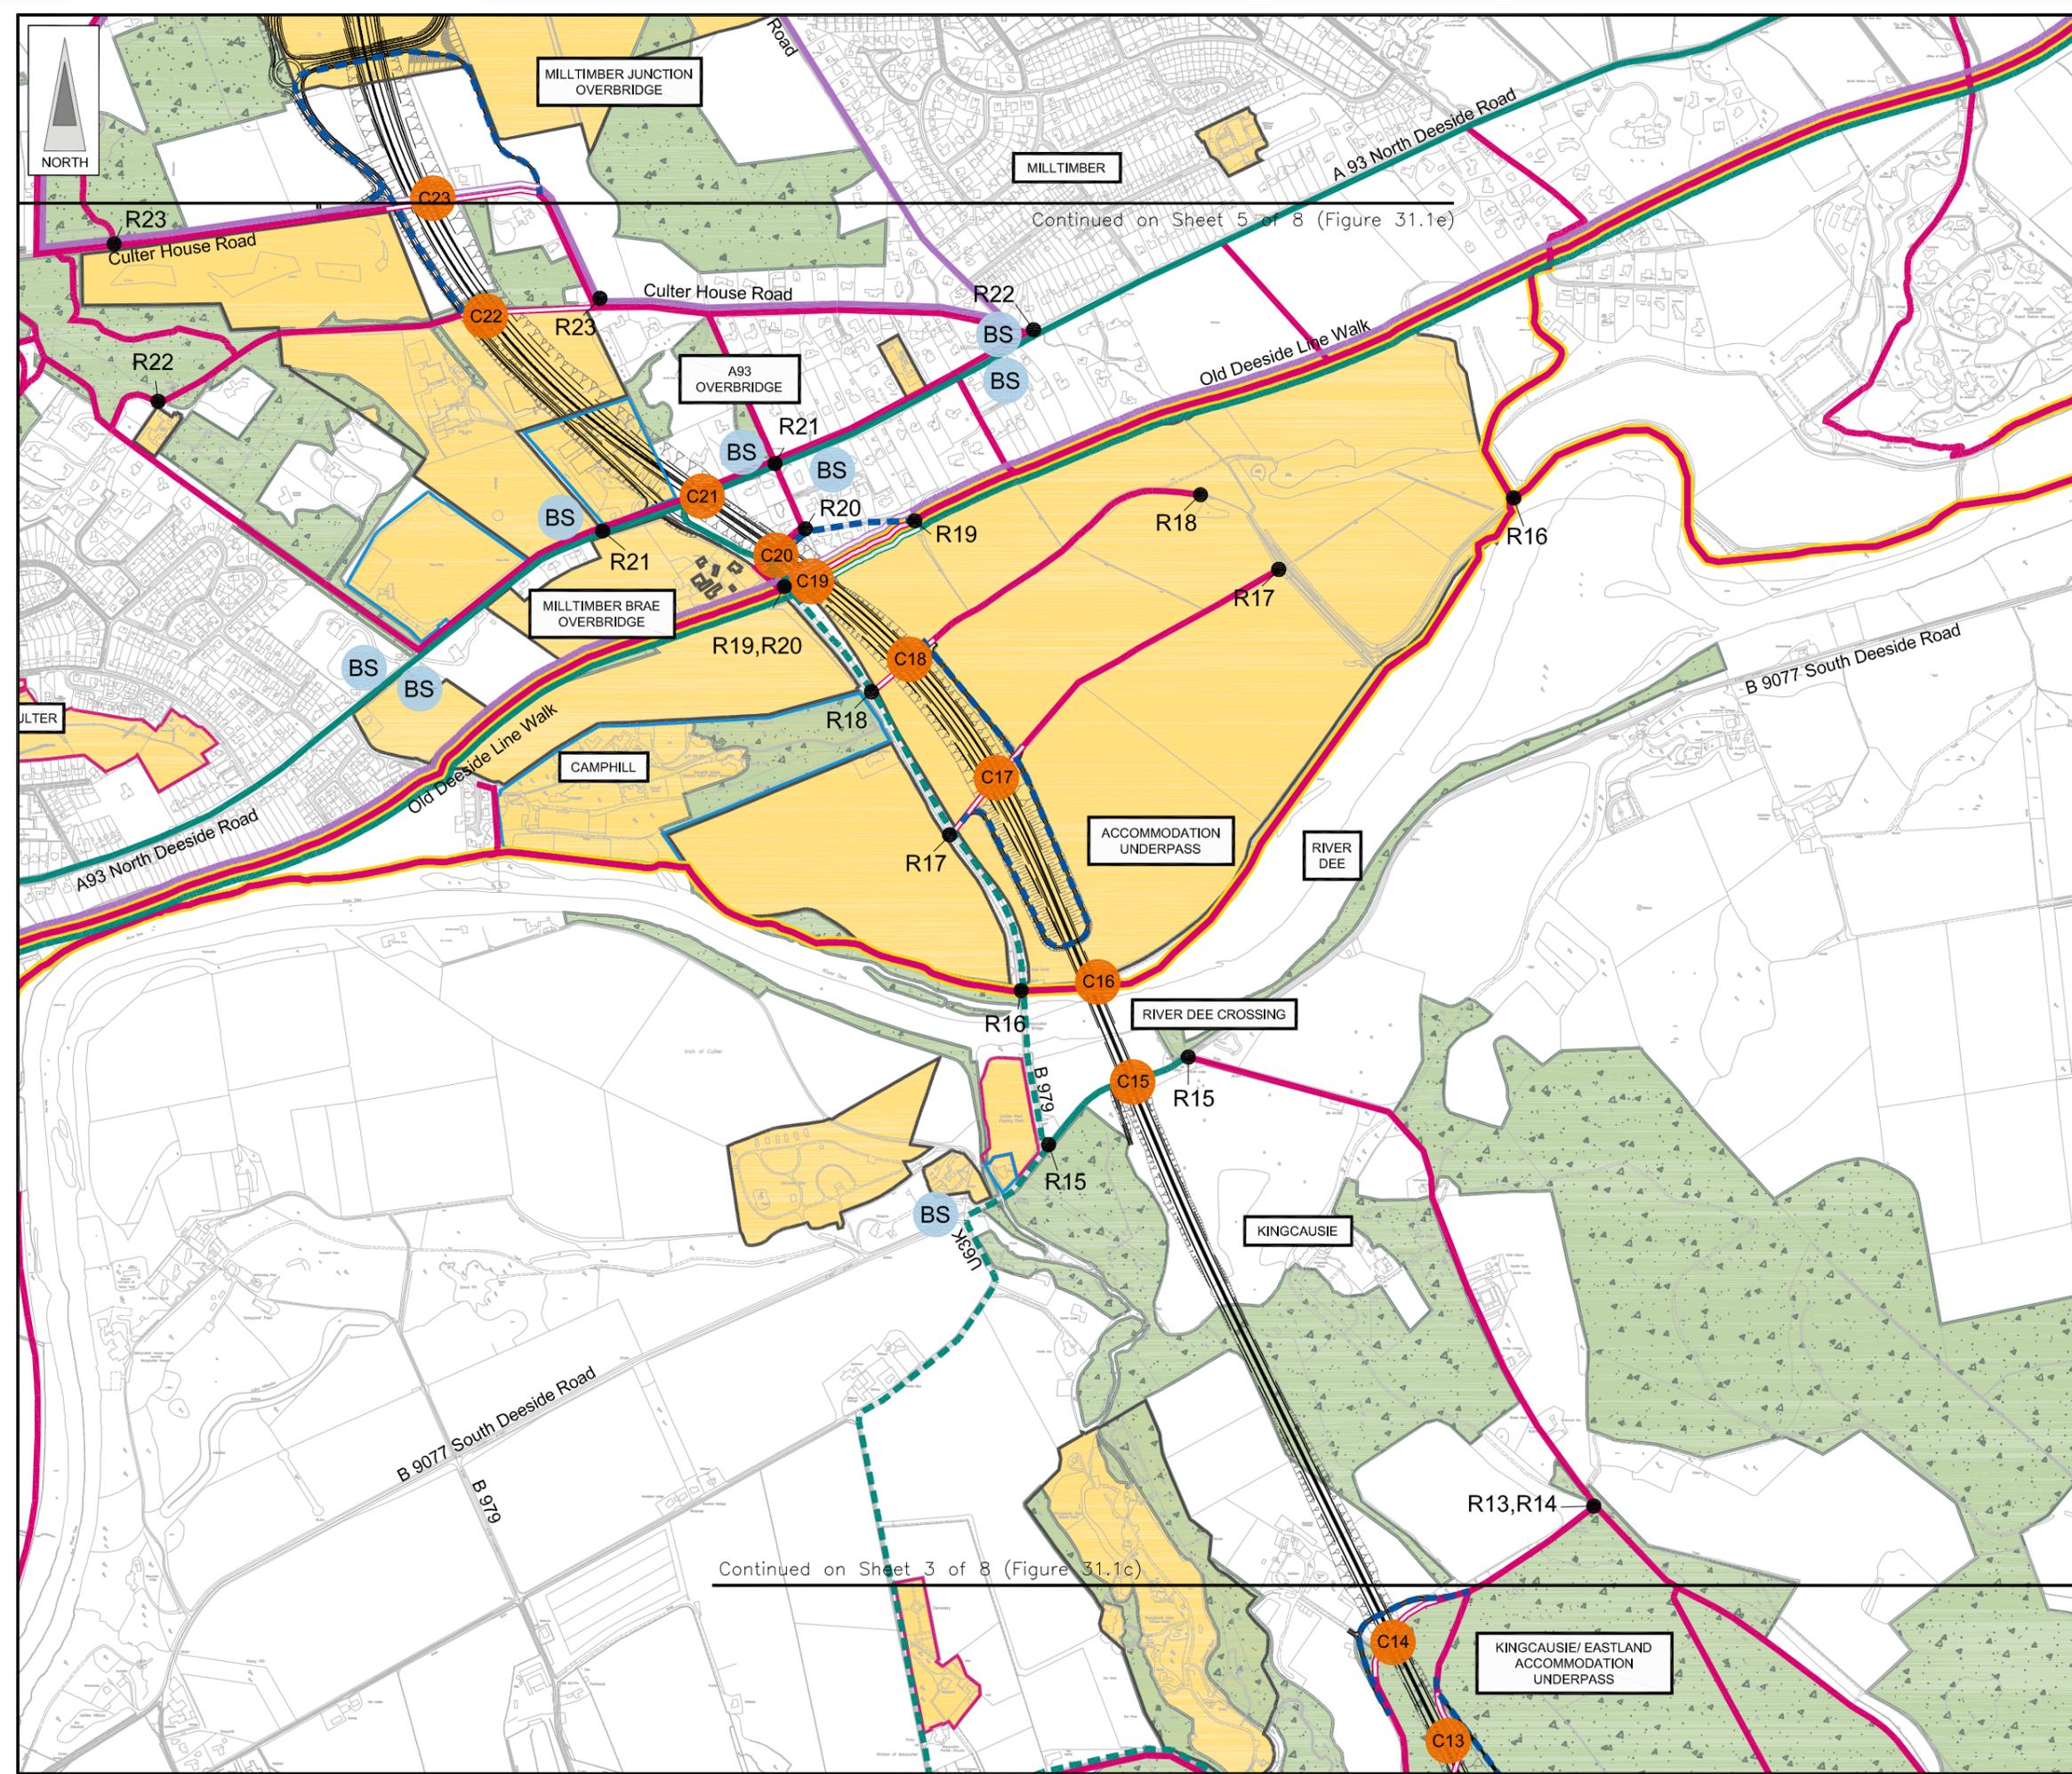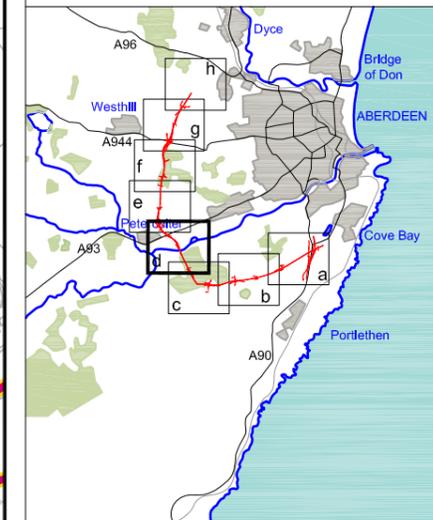

- LEGEND**
- Proposed Route (Engineering Profile 04/05/07)
 - Woodland
 - Educational, Public / Recreational, Commercial } Community Facilities
 - Pedestrian Routes / Right of Way
 - Cycleway / Proposed Cycleway
 - Equestrian Routes
 - Pedestrian, Cycle, Equestrian } Route lost to AWPR
 - Proposed Route Diversion
 - Area of Conflict with Proposed AWPR Route
 - Journey Length End Point
 - Route Number
 - Bus Stop / Proposed New Bus Stop

Rev	Date	Purpose of Revision	Drwn	Chkd	Appd

JE JACOBS
 95 Bothwell Street, Glasgow, G2 7HX, UK
 Tel: 0141 204 2511 Fax: 0141 226 3109
 www.jacobstabtie.com

Client: **Aberdeen Western Peripheral Route**



Project: **Aberdeen Western Peripheral Route Environmental Statement, Part C - Southern Leg**

Title: **Pedestrians, Cyclists and Equestrians Sheet 4 of 8**

Drawing Status	FINAL	Revisions	
JB No.	0010332	Date	July 2007
Figure No.	FIGURE 31.1d	Checked	
Scale	1:10,000	Approved	SH
Drawn	MY		

This drawing is not to be used in whole or part other than for the intended purpose and project as defined on this drawing. Refer to the contract for full terms and conditions. Maps produced by Jacobs UK Ltd. This map should NOT be rescaled. Copyright reserved.

FIGURE 31.1e

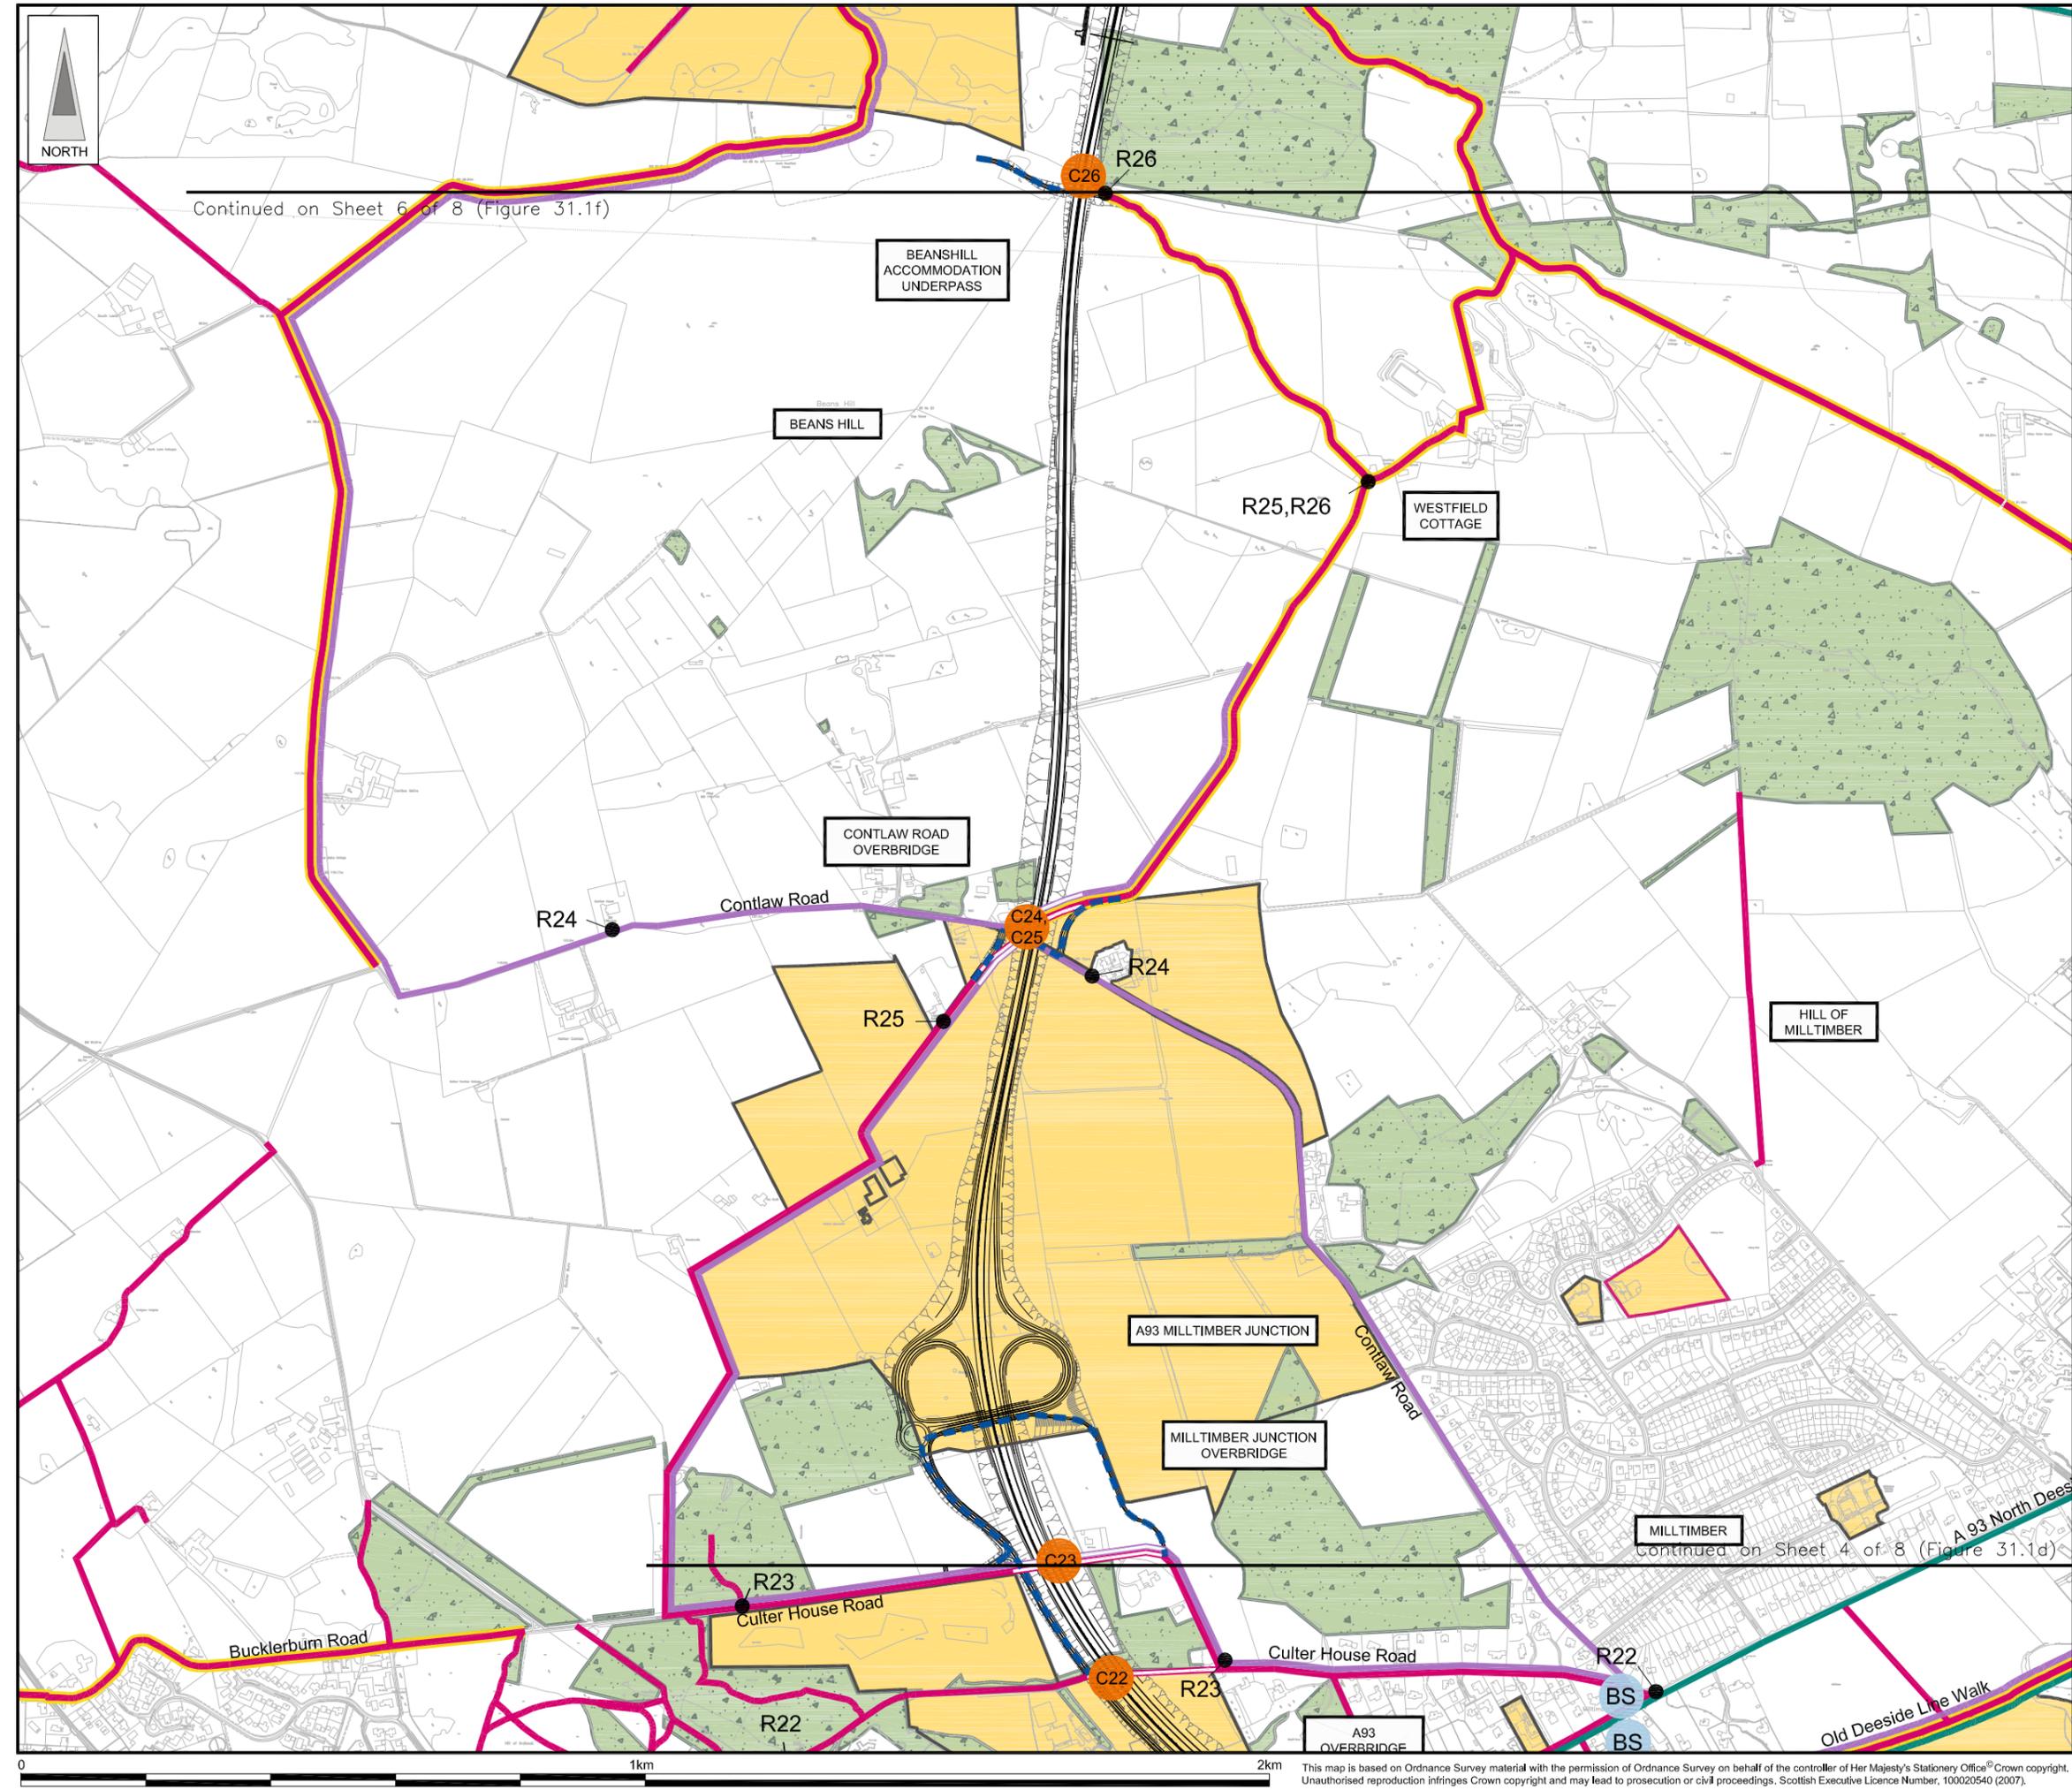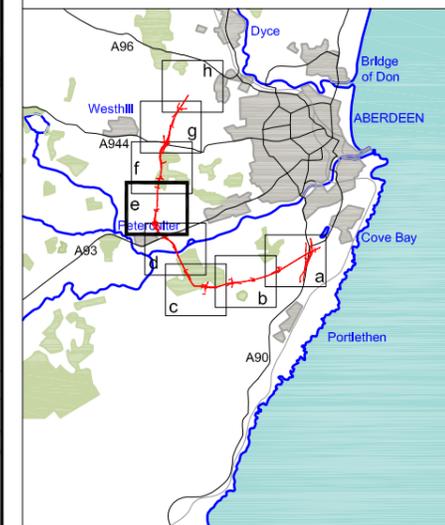

- LEGEND**
- Proposed Route (Engineering Profile 04/05/07)
 - Woodland
 - Educational
Public / Recreational
Commercial } Community Facilities
 - Pedestrian Routes / Right of Way
 - Cycleway / Proposed Cycleway
 - Equestrian Routes
 - Pedestrian
Cycle
Equestrian } Route lost to AWPR
 - Proposed Route Diversion
 - Area of Conflict with Proposed AWPR Route
 - Journey Length End Point
 - R12 Route Number
 - Bus Stop / Proposed New Bus Stop

Rev	Date	Purpose of Revision	Drwn	Chkd	Appd

JE JACOBS
 95 Bothwell Street, Glasgow, G2 7HX, UK
 Tel: 0141 204 2511 Fax: 0141 226 3109
 www.jacobstabtie.com

Client: **Aberdeen Western Peripheral Route**

Project: **Aberdeen Western Peripheral Route Environmental Statement, Part C - Southern Leg**



Title: **Pedestrians, Cyclists and Equestrians Sheet 5 of 8**

Drawing Status	FINAL	Revisions	
JB No.	0010332	Date	July 2007
Figure No.	FIGURE 31.1e	Checked	
Scale	1:10,000	Approved	SH
Drawn	MY		

This drawing is not to be used in whole or part other than for the intended purpose and project as defined on this drawing. Refer to the contract for full terms and conditions. Maps produced by Jacobs UK Ltd. This map should NOT be rescaled. Copyright reserved.

This map is based on Ordnance Survey material with the permission of Ordnance Survey on behalf of the controller of Her Majesty's Stationary Office. Crown copyright. Unauthorised reproduction infringes Crown copyright and may lead to prosecution or civil proceedings. Scottish Executive Licence Number, 100020540 (2007).

FIGURE 31.1f

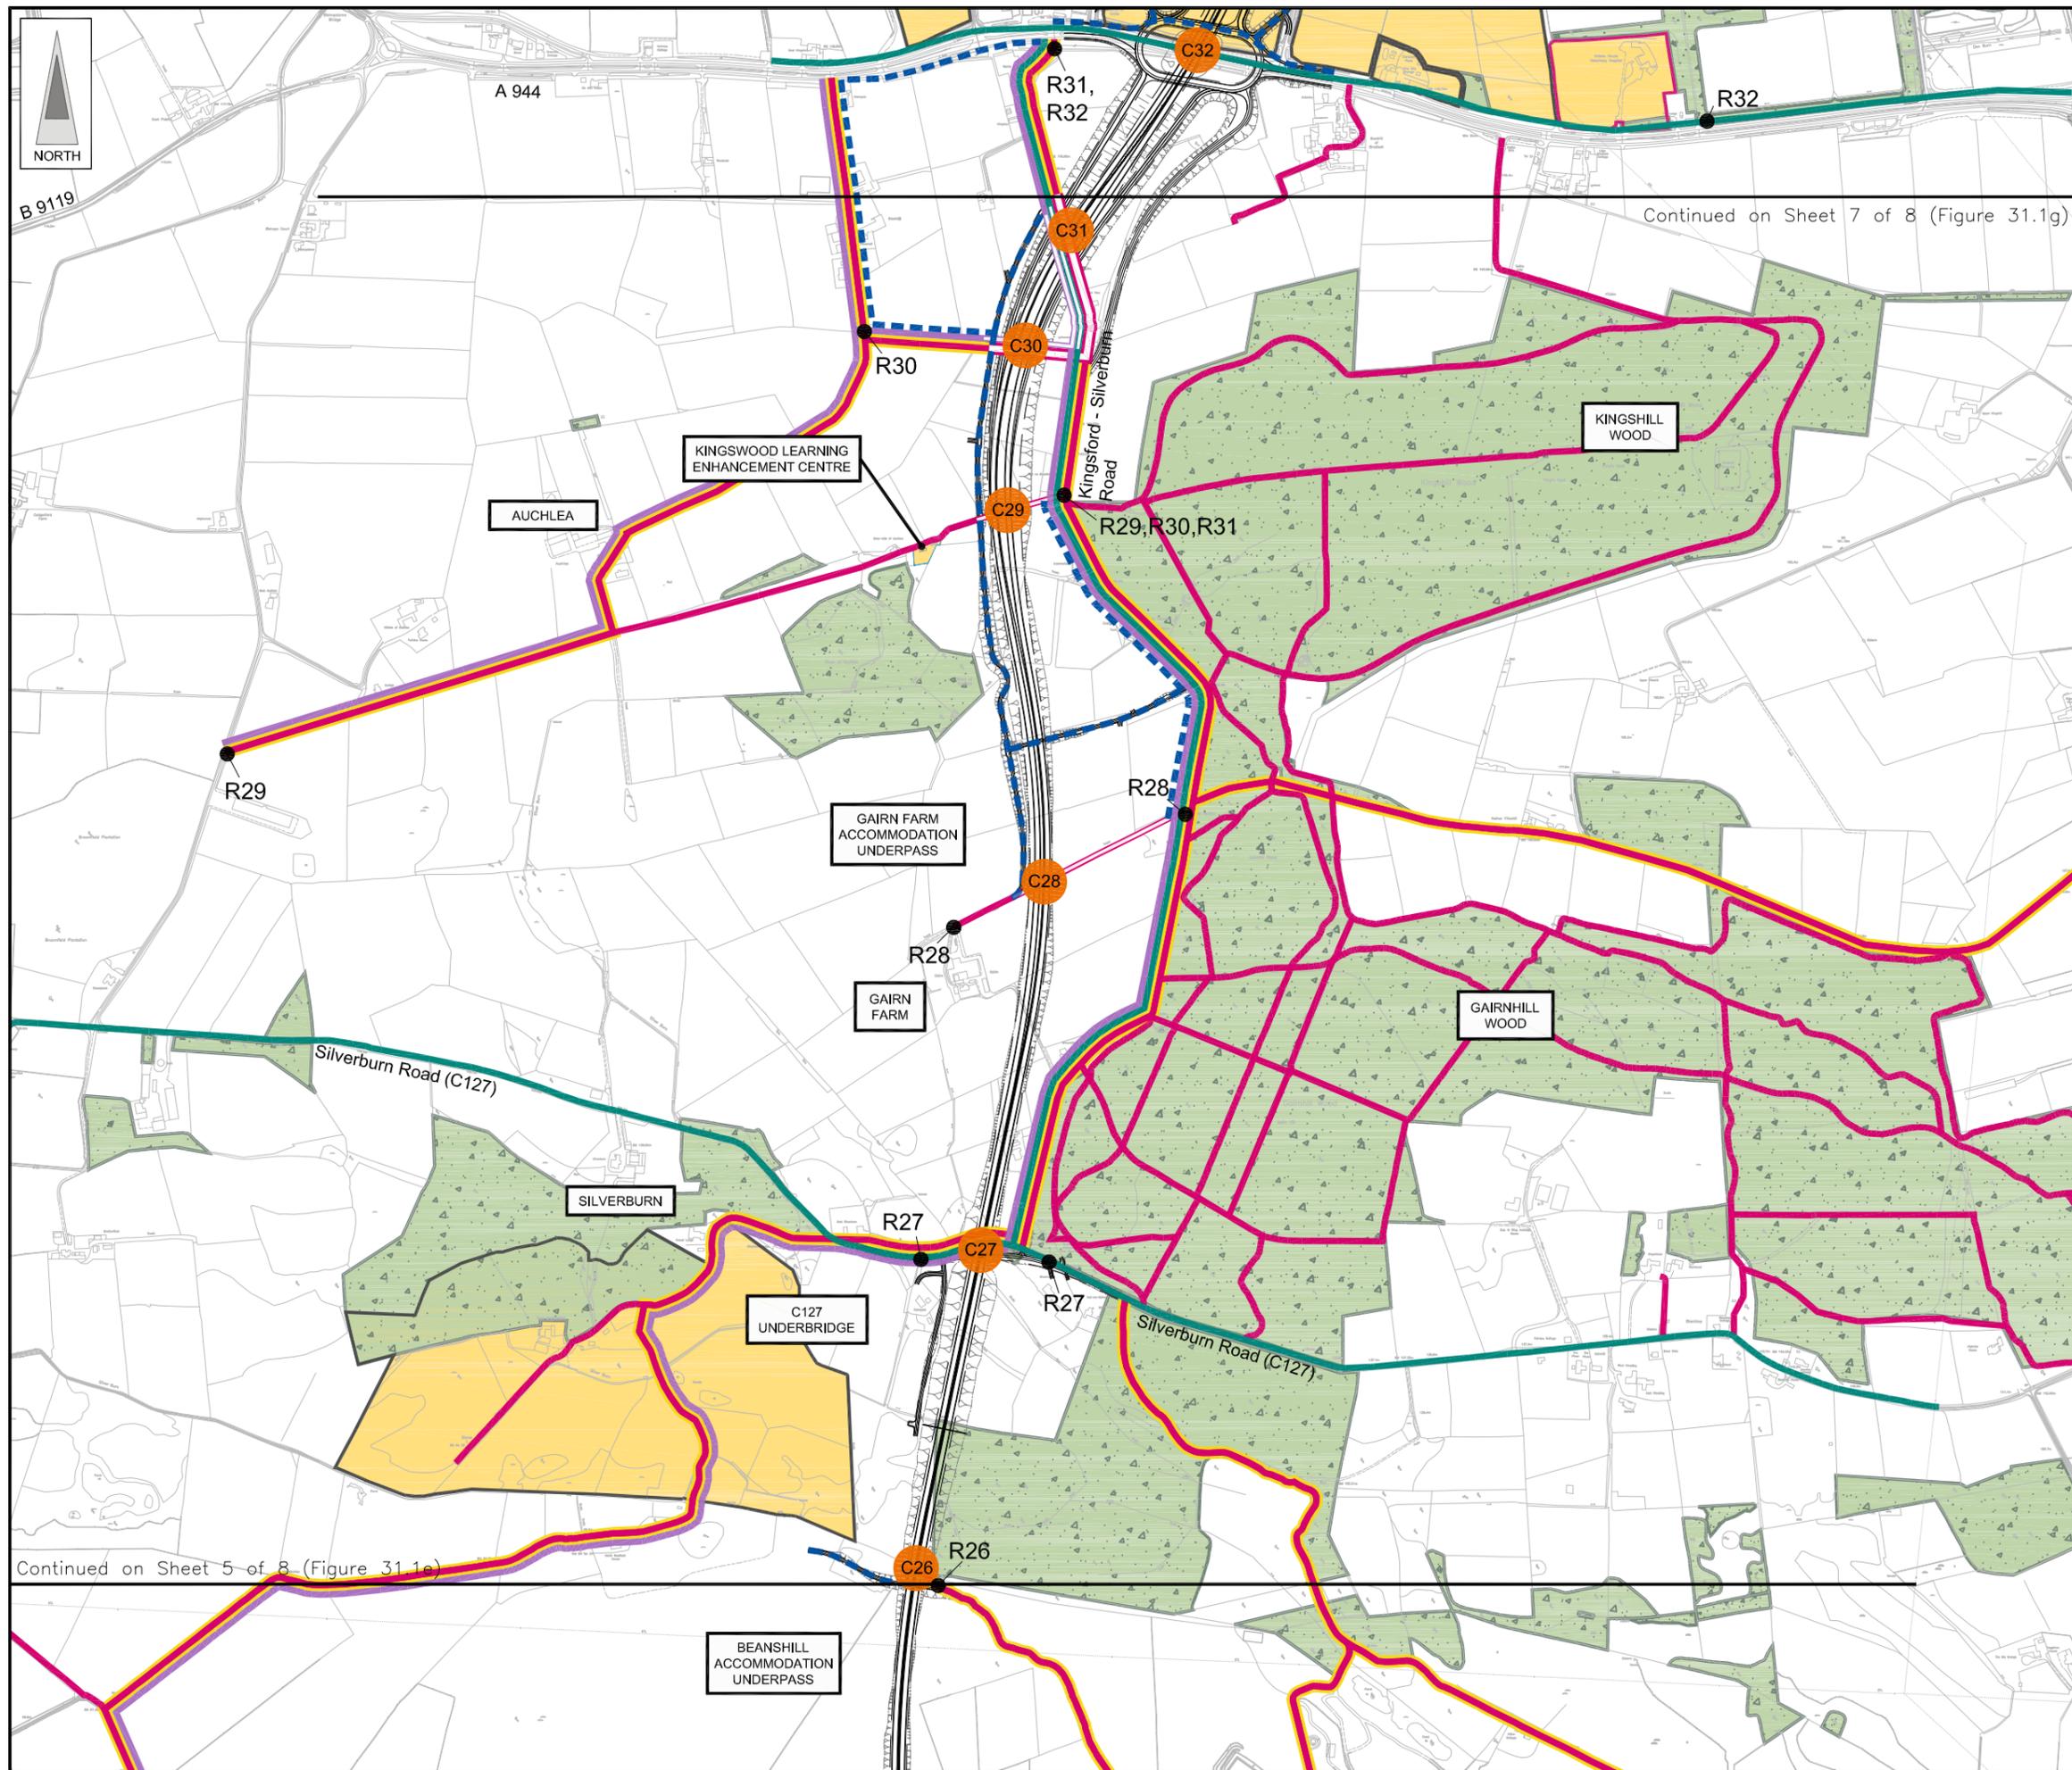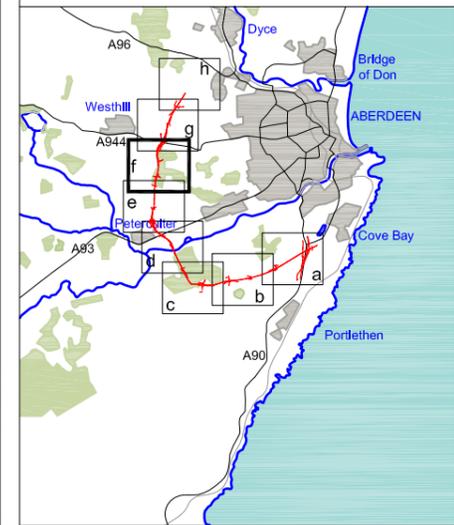

- LEGEND**
- Proposed Route (Engineering Profile 04/05/07)
 - Woodland
 - Educational
Public / Recreational
Commercial } Community Facilities
 - Pedestrian Routes / Right of Way
 - Cycleway / Proposed Cycleway
 - Equestrian Routes
 - Pedestrian
Cycle
Equestrian } Route lost to AWPR
 - Proposed Route Diversion
 - Area of Conflict with Proposed AWPR Route
 - Journey Length End Point
 - R12 Route Number
 - Bus Stop / Proposed New Bus Stop

Rev	Date	Purpose of Revision	Drwn	Chkd	Appd

JE JACOBS
 95 Bothwell Street, Glasgow, G2 7HX, UK
 Tel: 0141 204 2511 Fax: 0141 226 3109
 www.jacobstabtie.com

Client: **Aberdeen Western Peripheral Route**

Project: **Aberdeen Western Peripheral Route Environmental Statement, Part C - Southern Leg**



Title: **Pedestrians, Cyclists and Equestrians Sheet 6 of 8**

Drawing Status	FINAL	Revisions	
JB No.	0010332	Date	July 2007
Figure No.	FIGURE 31.1f	Checked	SH
Scale	1:10,000	Approved	SH
Drawn	MY	Checked	FB

This drawing is not to be used in whole or part other than for the intended purpose and project as defined on this drawing. Refer to the contract for full terms and conditions. Maps produced by Jacobs UK Ltd. This map should NOT be rescaled. Copyright reserved.

This map is based on Ordnance Survey material with the permission of Ordnance Survey on behalf of the controller of Her Majesty's Stationary Office. Crown copyright. Unauthorised reproduction infringes Crown copyright and may lead to prosecution or civil proceedings. Scottish Executive Licence Number, 100020540 (2007).

FIGURE 31.1g

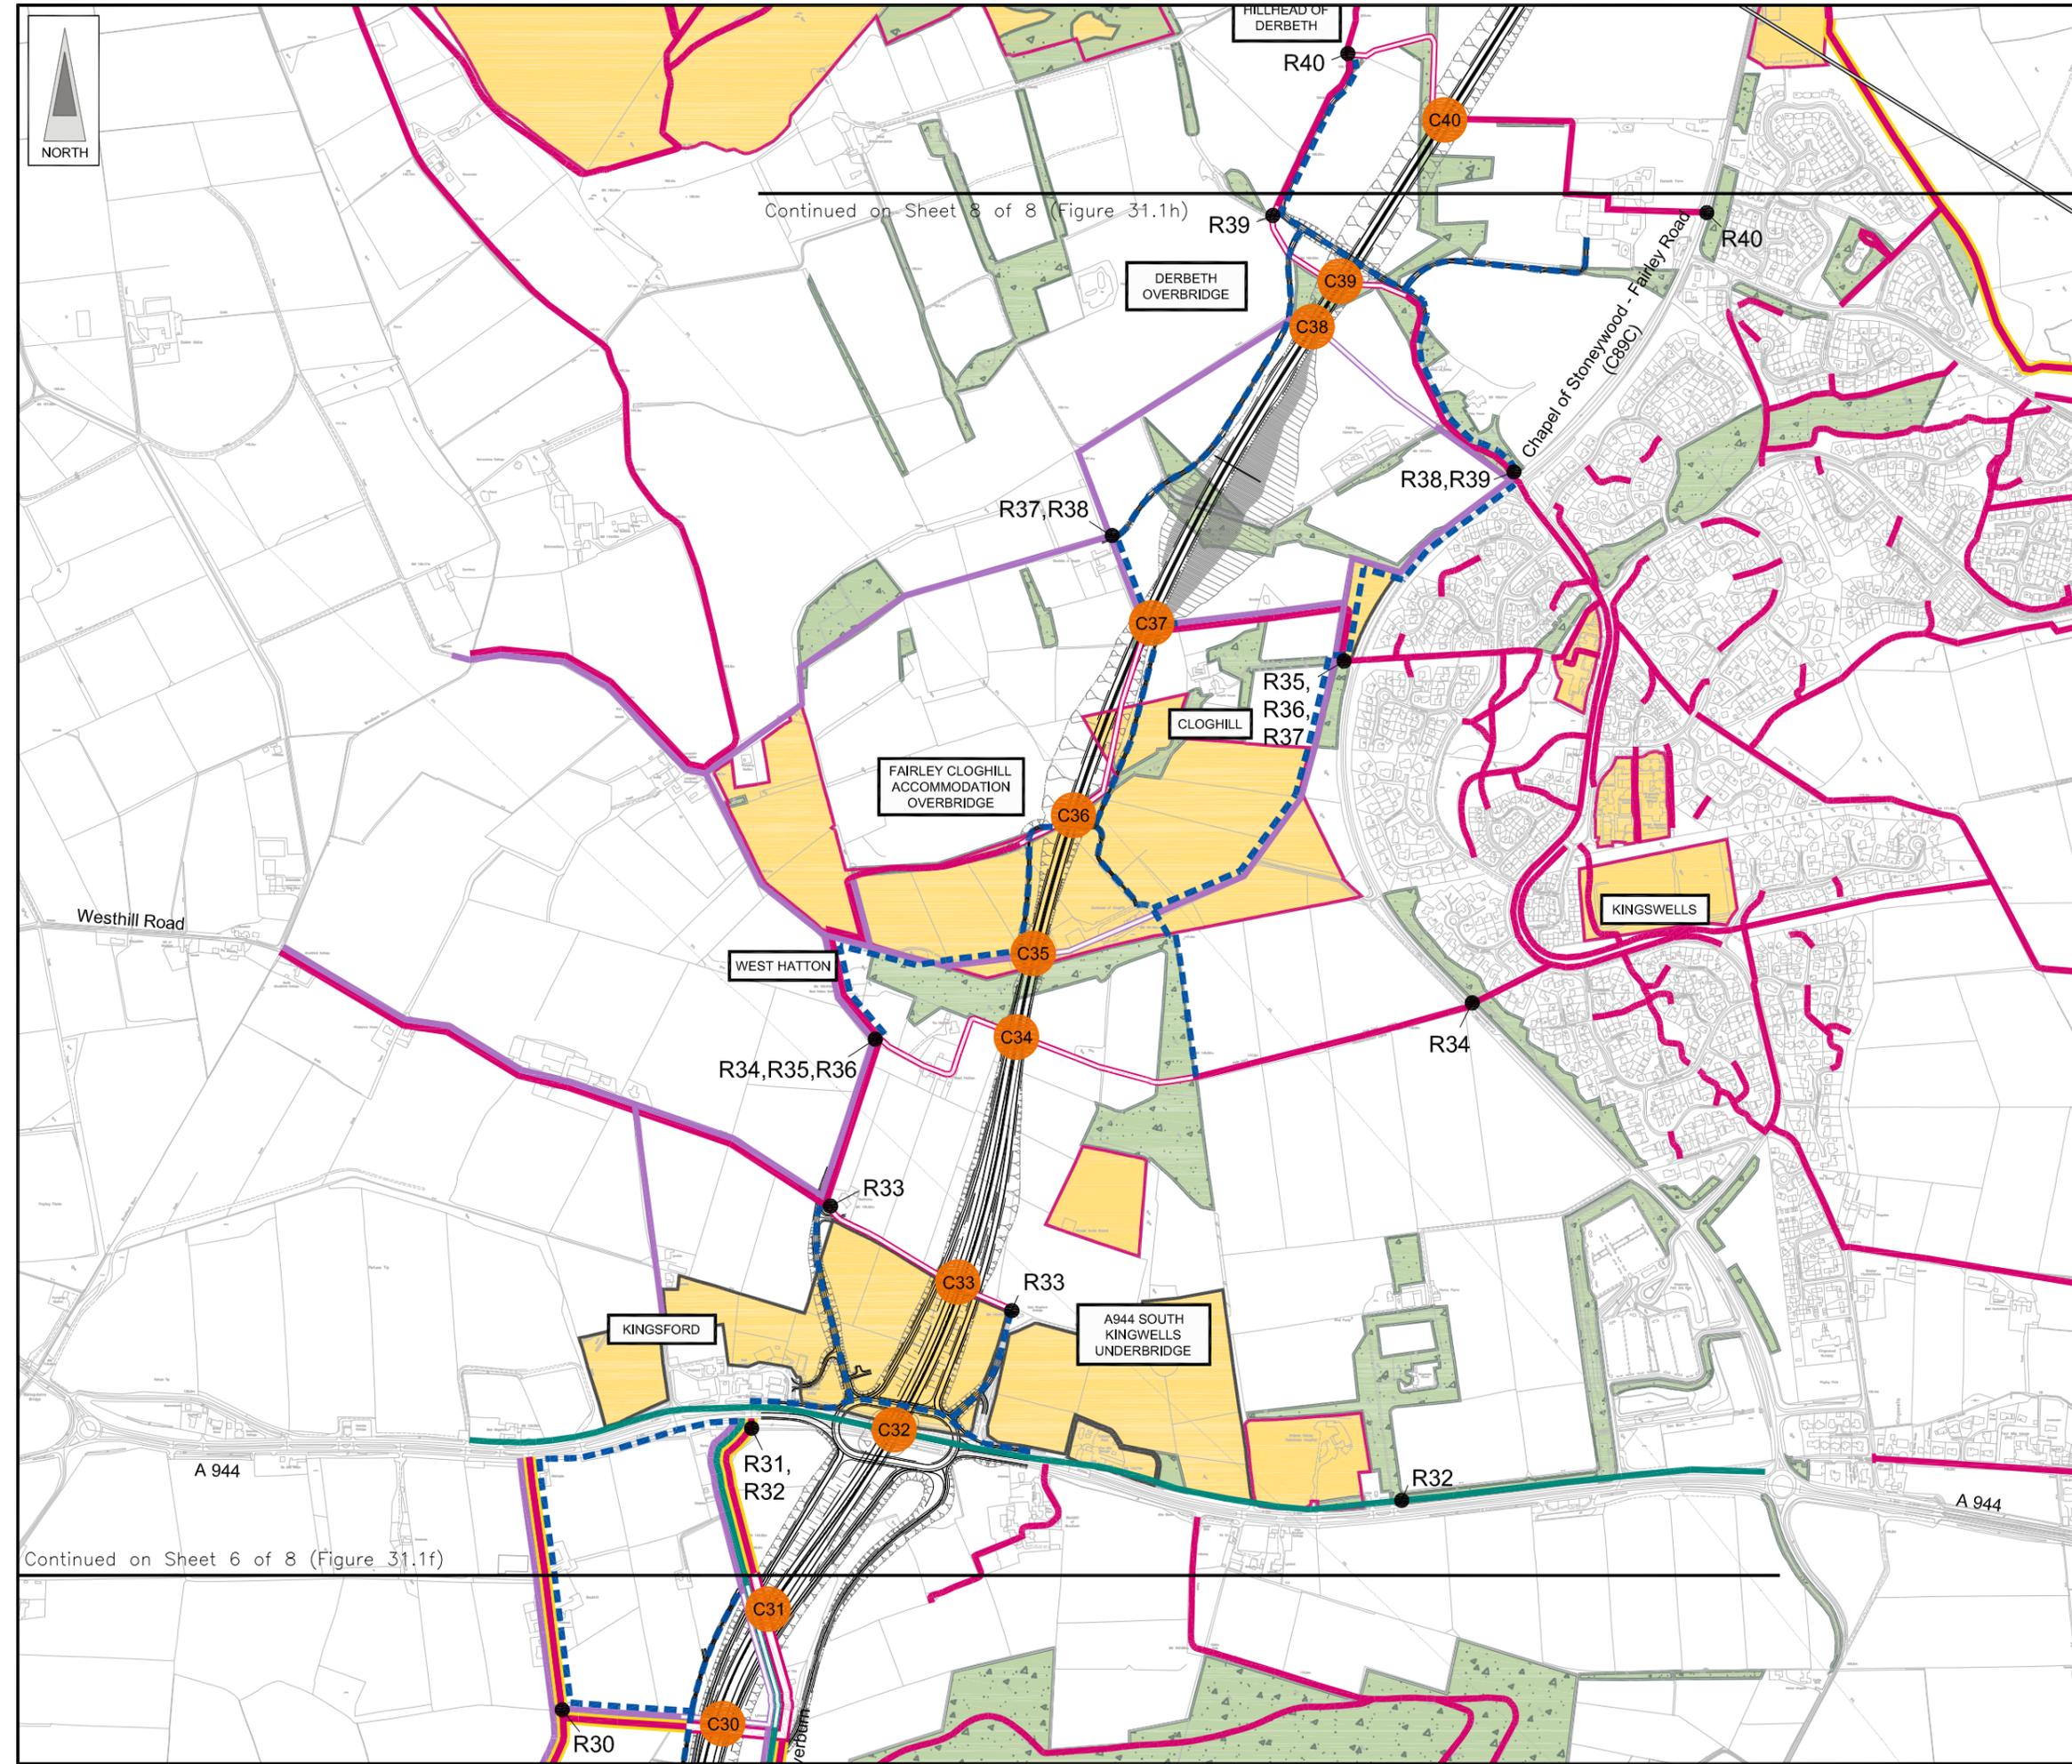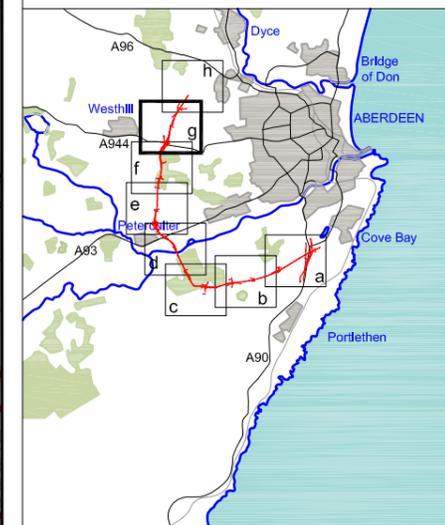

- LEGEND**
- Proposed Route (Engineering Profile 04/05/07)
 - Woodland
 - Educational } Community Facilities
 - Public / Recreational } Community Facilities
 - Commercial } Community Facilities
 - Pedestrian Routes / Right of Way
 - Cycleway / Proposed Cycleway
 - Equestrian Routes
 - Pedestrian } Route lost to AWPR
 - Cycle } Route lost to AWPR
 - Equestrian } Route lost to AWPR
 - Proposed Route Diversion
 - Area of Conflict with Proposed AWPR Route
 - Journey Length End Point
 - Route Number
 - Bus Stop / Proposed New Bus Stop

Rev	Date	Purpose of Revision	Drwn	Chkd	Appd

JE JACOBS
 95 Bothwell Street, Glasgow, G2 7HX, UK
 Tel: 0141 204 2511 Fax: 0141 226 3109
 www.jacobstabble.com

Client: **Aberdeen Western Peripheral Route**

Project: **Aberdeen Western Peripheral Route Environmental Statement, Part C - Southern Leg**

Title: **Pedestrians, Cyclists and Equestrians Sheet 7 of 8**

Drawing Status	FINAL	Revisions	
JB No.	0010332	Date	July 2007
Figure No.	FIGURE 31.1g	Checked	
Scale	1:10,000	Approved	
Drawn	MY		

This drawing is not to be used in whole or part other than for the intended purpose and project as defined on this drawing. Refer to the contract for full terms and conditions. Maps produced by Jacobs UK Ltd. This map should NOT be rescaled. Copyright reserved.





Continued on Sheet 8 of 8 (Figure 31.1h)

Continued on Sheet 6 of 8 (Figure 31.1f)



This map is based on Ordnance Survey material with the permission of Ordnance Survey on behalf of the controller of Her Majesty's Stationary Office. Crown copyright. Unauthorised reproduction infringes Crown copyright and may lead to prosecution or civil proceedings. Scottish Executive Licence Number, 100020540 (2007).

FIGURE 31.1h

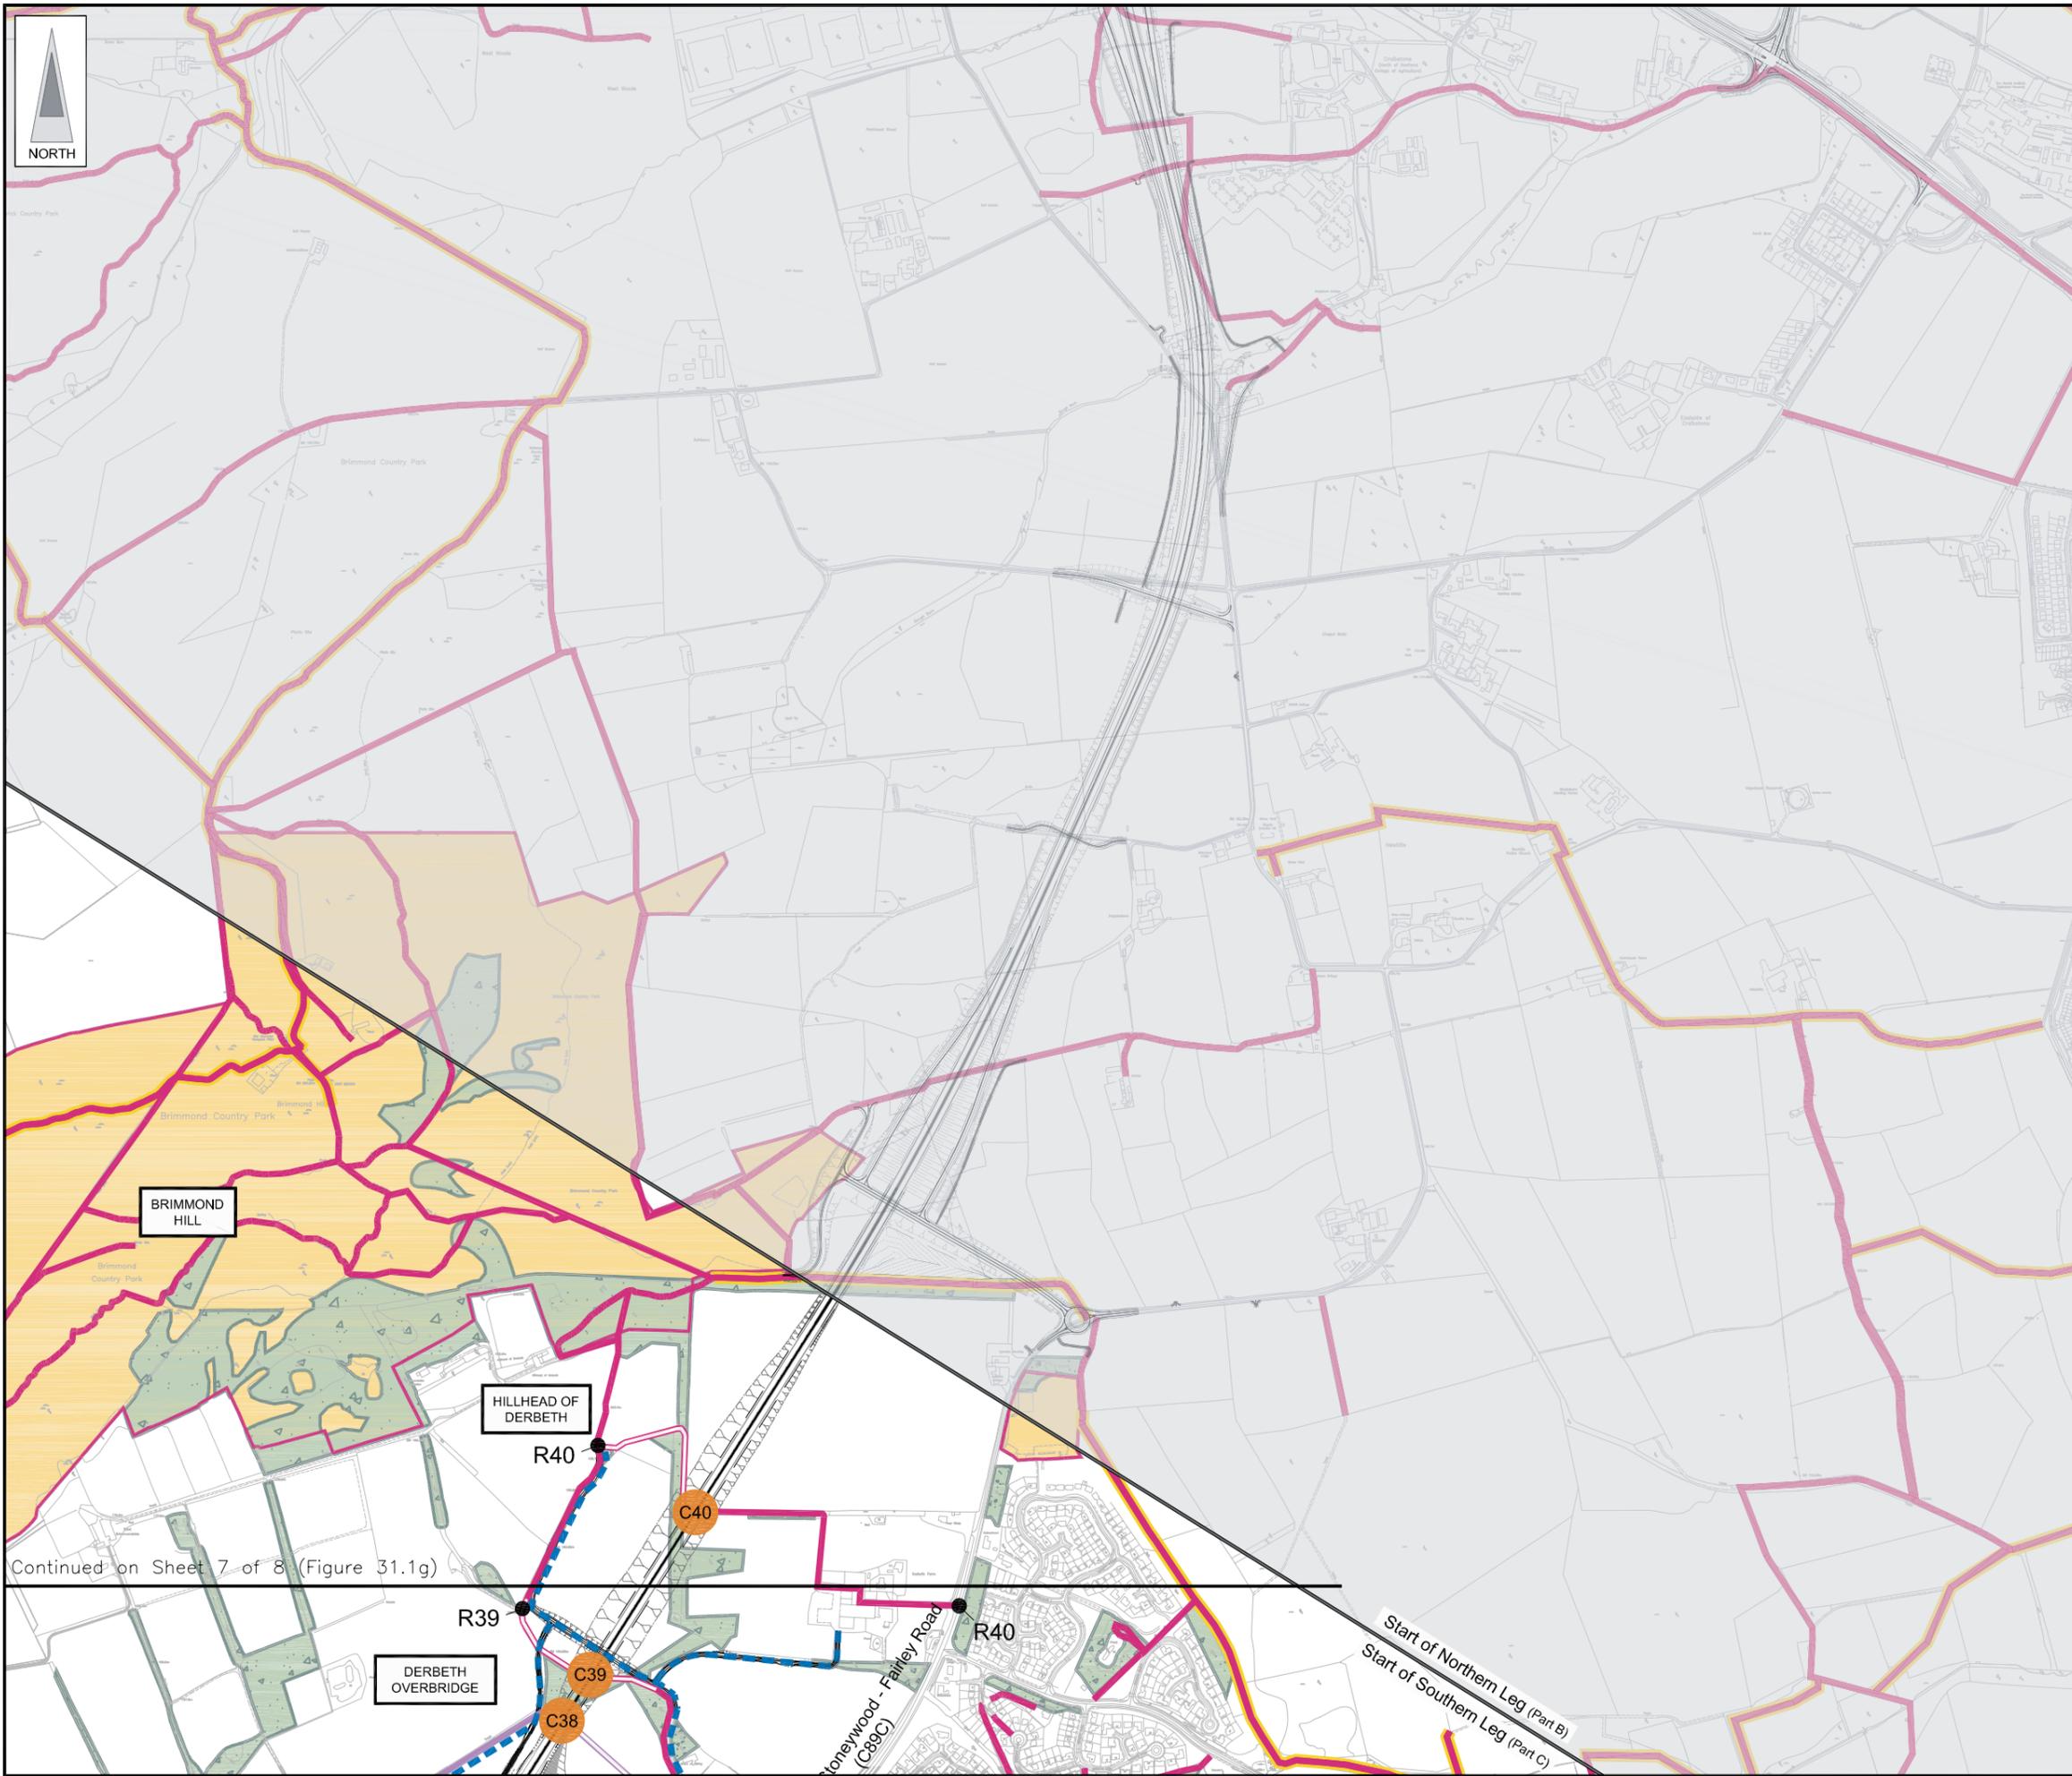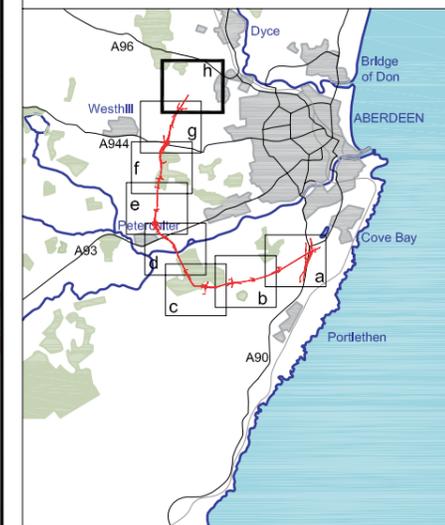

- LEGEND**
- Proposed Route (Engineering Profile 04/05/07)
 - Woodland
 - Educational, Public / Recreational, Commercial } Community Facilities
 - Pedestrian Routes / Right of Way
 - Cycleway / Proposed Cycleway
 - Equestrian Routes
 - Pedestrian, Cycle, Equestrian } Route lost to AWPR
 - Proposed Route Diversion
 - Area of Conflict with Proposed AWPR Route
 - Journey Length End Point
 - R12 Route Number
 - Bus Stop / Proposed New Bus Stop

Rev	Date	Purpose of Revision	Drwn	Chkd	Appd

JE JACOBS
 95 Bothwell Street, Glasgow, G2 7HX, UK
 Tel: 0141 204 2511 Fax: 0141 226 3109
 www.jacobstablie.com

Client: Aberdeen Western Peripheral Route

Project: Aberdeen Western Peripheral Route Environmental Statement, Part C - Southern Leg

Title: Pedestrians, Cyclists and Equestrians Sheet 8 of 8

Drawing Status	FINAL	Revisions	
JB No.	0010332	Date	July 2007
Figure No.	FIGURE 31.1h	Checked	SH
Scale	1:10,000	Approved	SH
Drawn	MY	Checked	FB

Continued on Sheet 7 of 8 (Figure 31.1g)

This map is based on Ordnance Survey material with the permission of Ordnance Survey on behalf of the controller of Her Majesty's Stationery Office. Unauthorised reproduction infringes Crown copyright and may lead to prosecution or civil proceedings. Scottish Executive Licence Number, 100020540 (2007).