
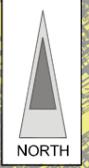
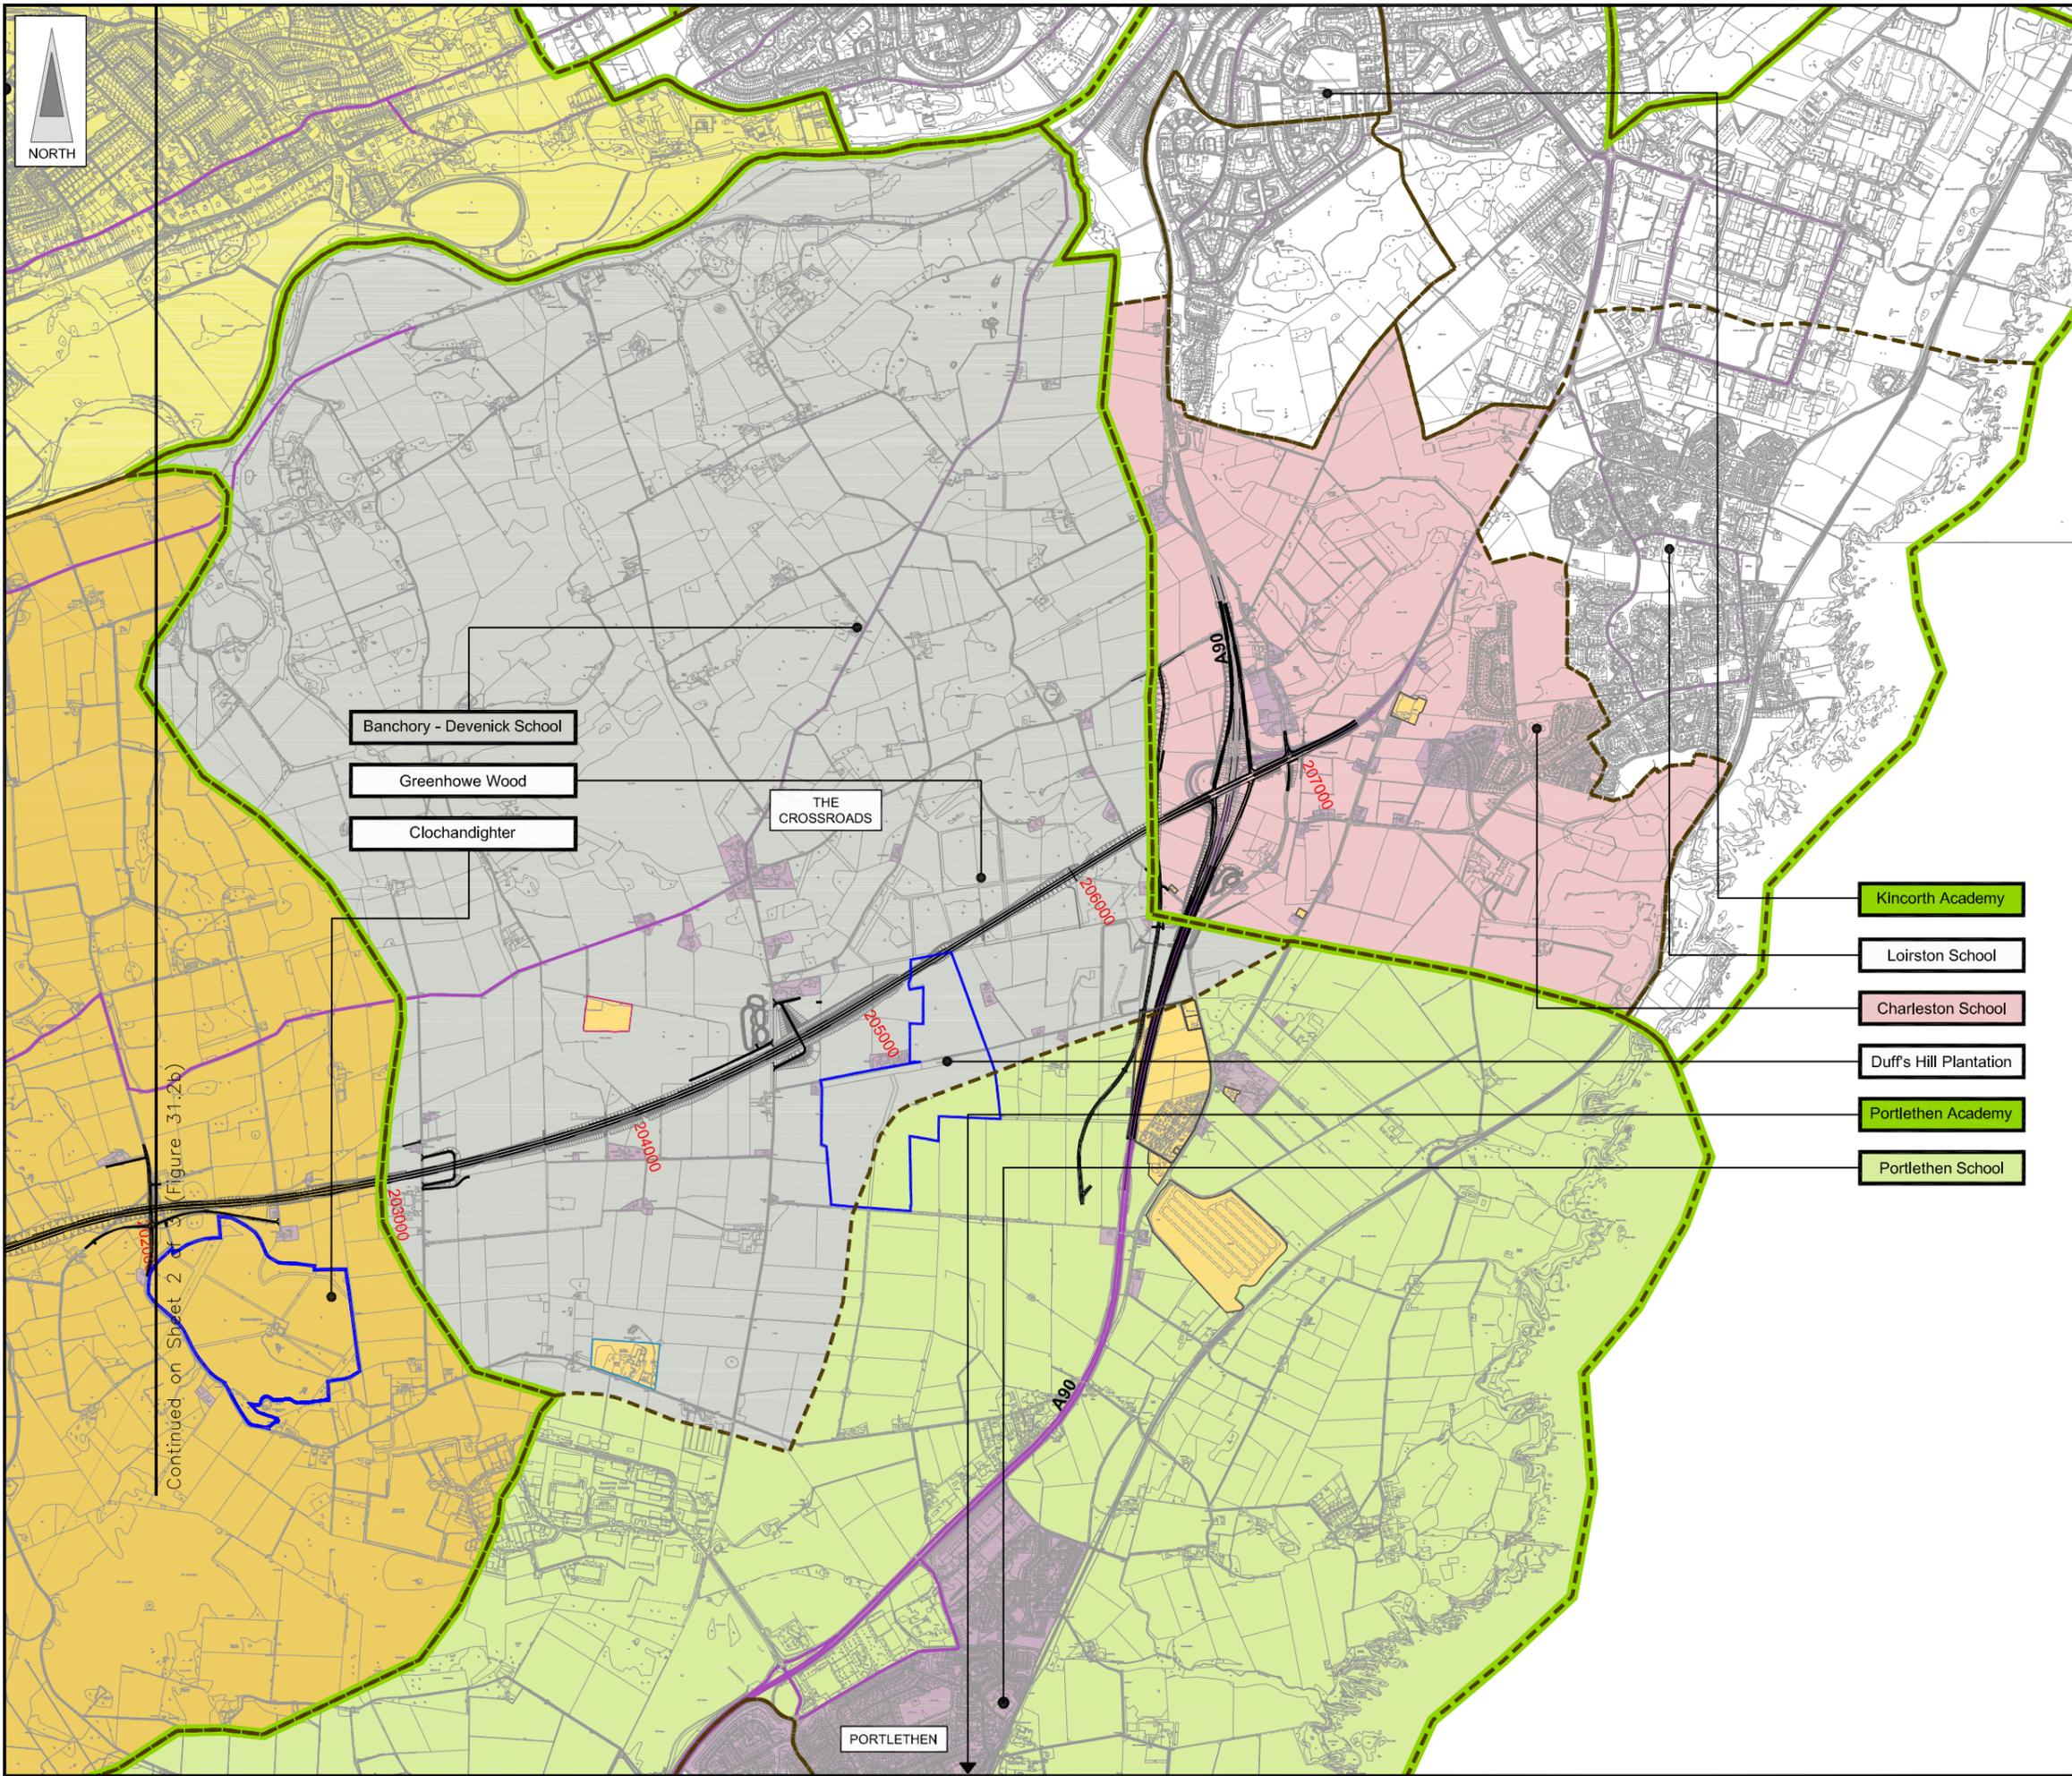


FIGURE 31.2a

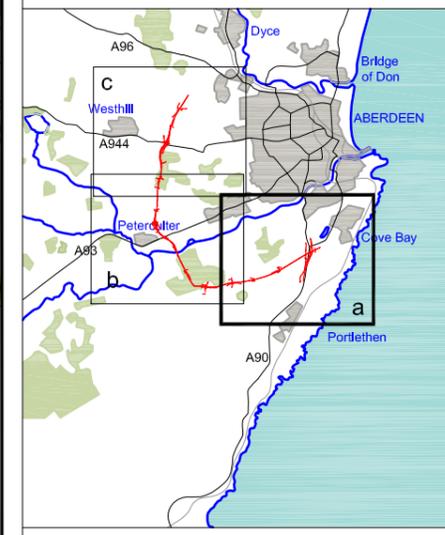

Continued on Sheet 2 & 3 (Figure 31.2b)

Banchory - Devenick School

Greenhowe Wood

Clochandighter

THE CROSSROADS

Kincorth Academy

Loirston School

Charleston School

Duff's Hill Plantation

Portlethen Academy

Portlethen School

PORTLETHEN

- LEGEND**
- Proposed Route
(Engineering Profile 04/05/07)
 - Forestry Commission Woodland
 - Residential Area
 - Educational Public/Recreational Commercial } Community Facilities
 - Future New Communities
 - Bus Routes
 - School Catchment Areas**
 - Primary School Boundary
 - Secondary School Boundary
 - Charleston School } Primary School
 - Culls Academy } Secondary School

Rev	Date	Purpose of Revision	Drwn	Chkd	Appd

JE JACOBS
 95 Bothwell Street, Glasgow, G2 7HX, UK
 Tel: 0141 204 2511 Fax: 0141 226 3109
 www.jacobstabtle.com

Client: Aberdeen Western Peripheral Route

Project: Aberdeen Western Peripheral Route
 Environmental Statement, Part C - Southern Leg

Title: Community Effects
 Sheet 1 of 3



Drawing Status	FINAL	Revisions	
JB No.	0010332	Date	July 2007
Figure No.	FIGURE 31.2a	Drawn	SHF
Scale	1:25,000	Checked	FB
		Approved	SH



This map is based on Ordnance Survey material with the permission of Ordnance Survey on behalf of the controller of Her Majesty's Stationary Office. Crown copyright. Unauthorised reproduction infringes Crown copyright and may lead to prosecution or civil proceedings. Scottish Executive Licence Number, 100020540 (2007).

This drawing is not to be used in whole or part other than for the intended purpose and project as defined on this drawing. Refer to the contract for full terms and conditions. Maps produced by Jacobs UK Ltd. This map should NOT be rescaled. Copyright reserved.

FIGURE 31.2b

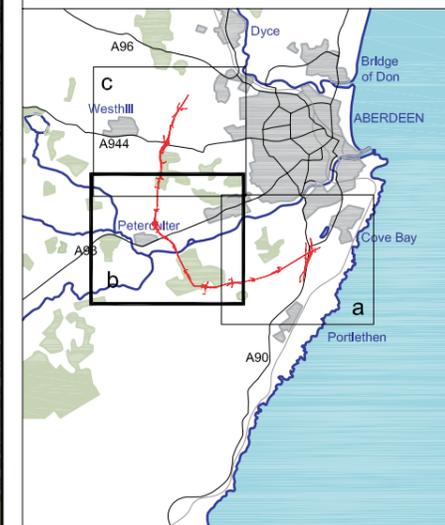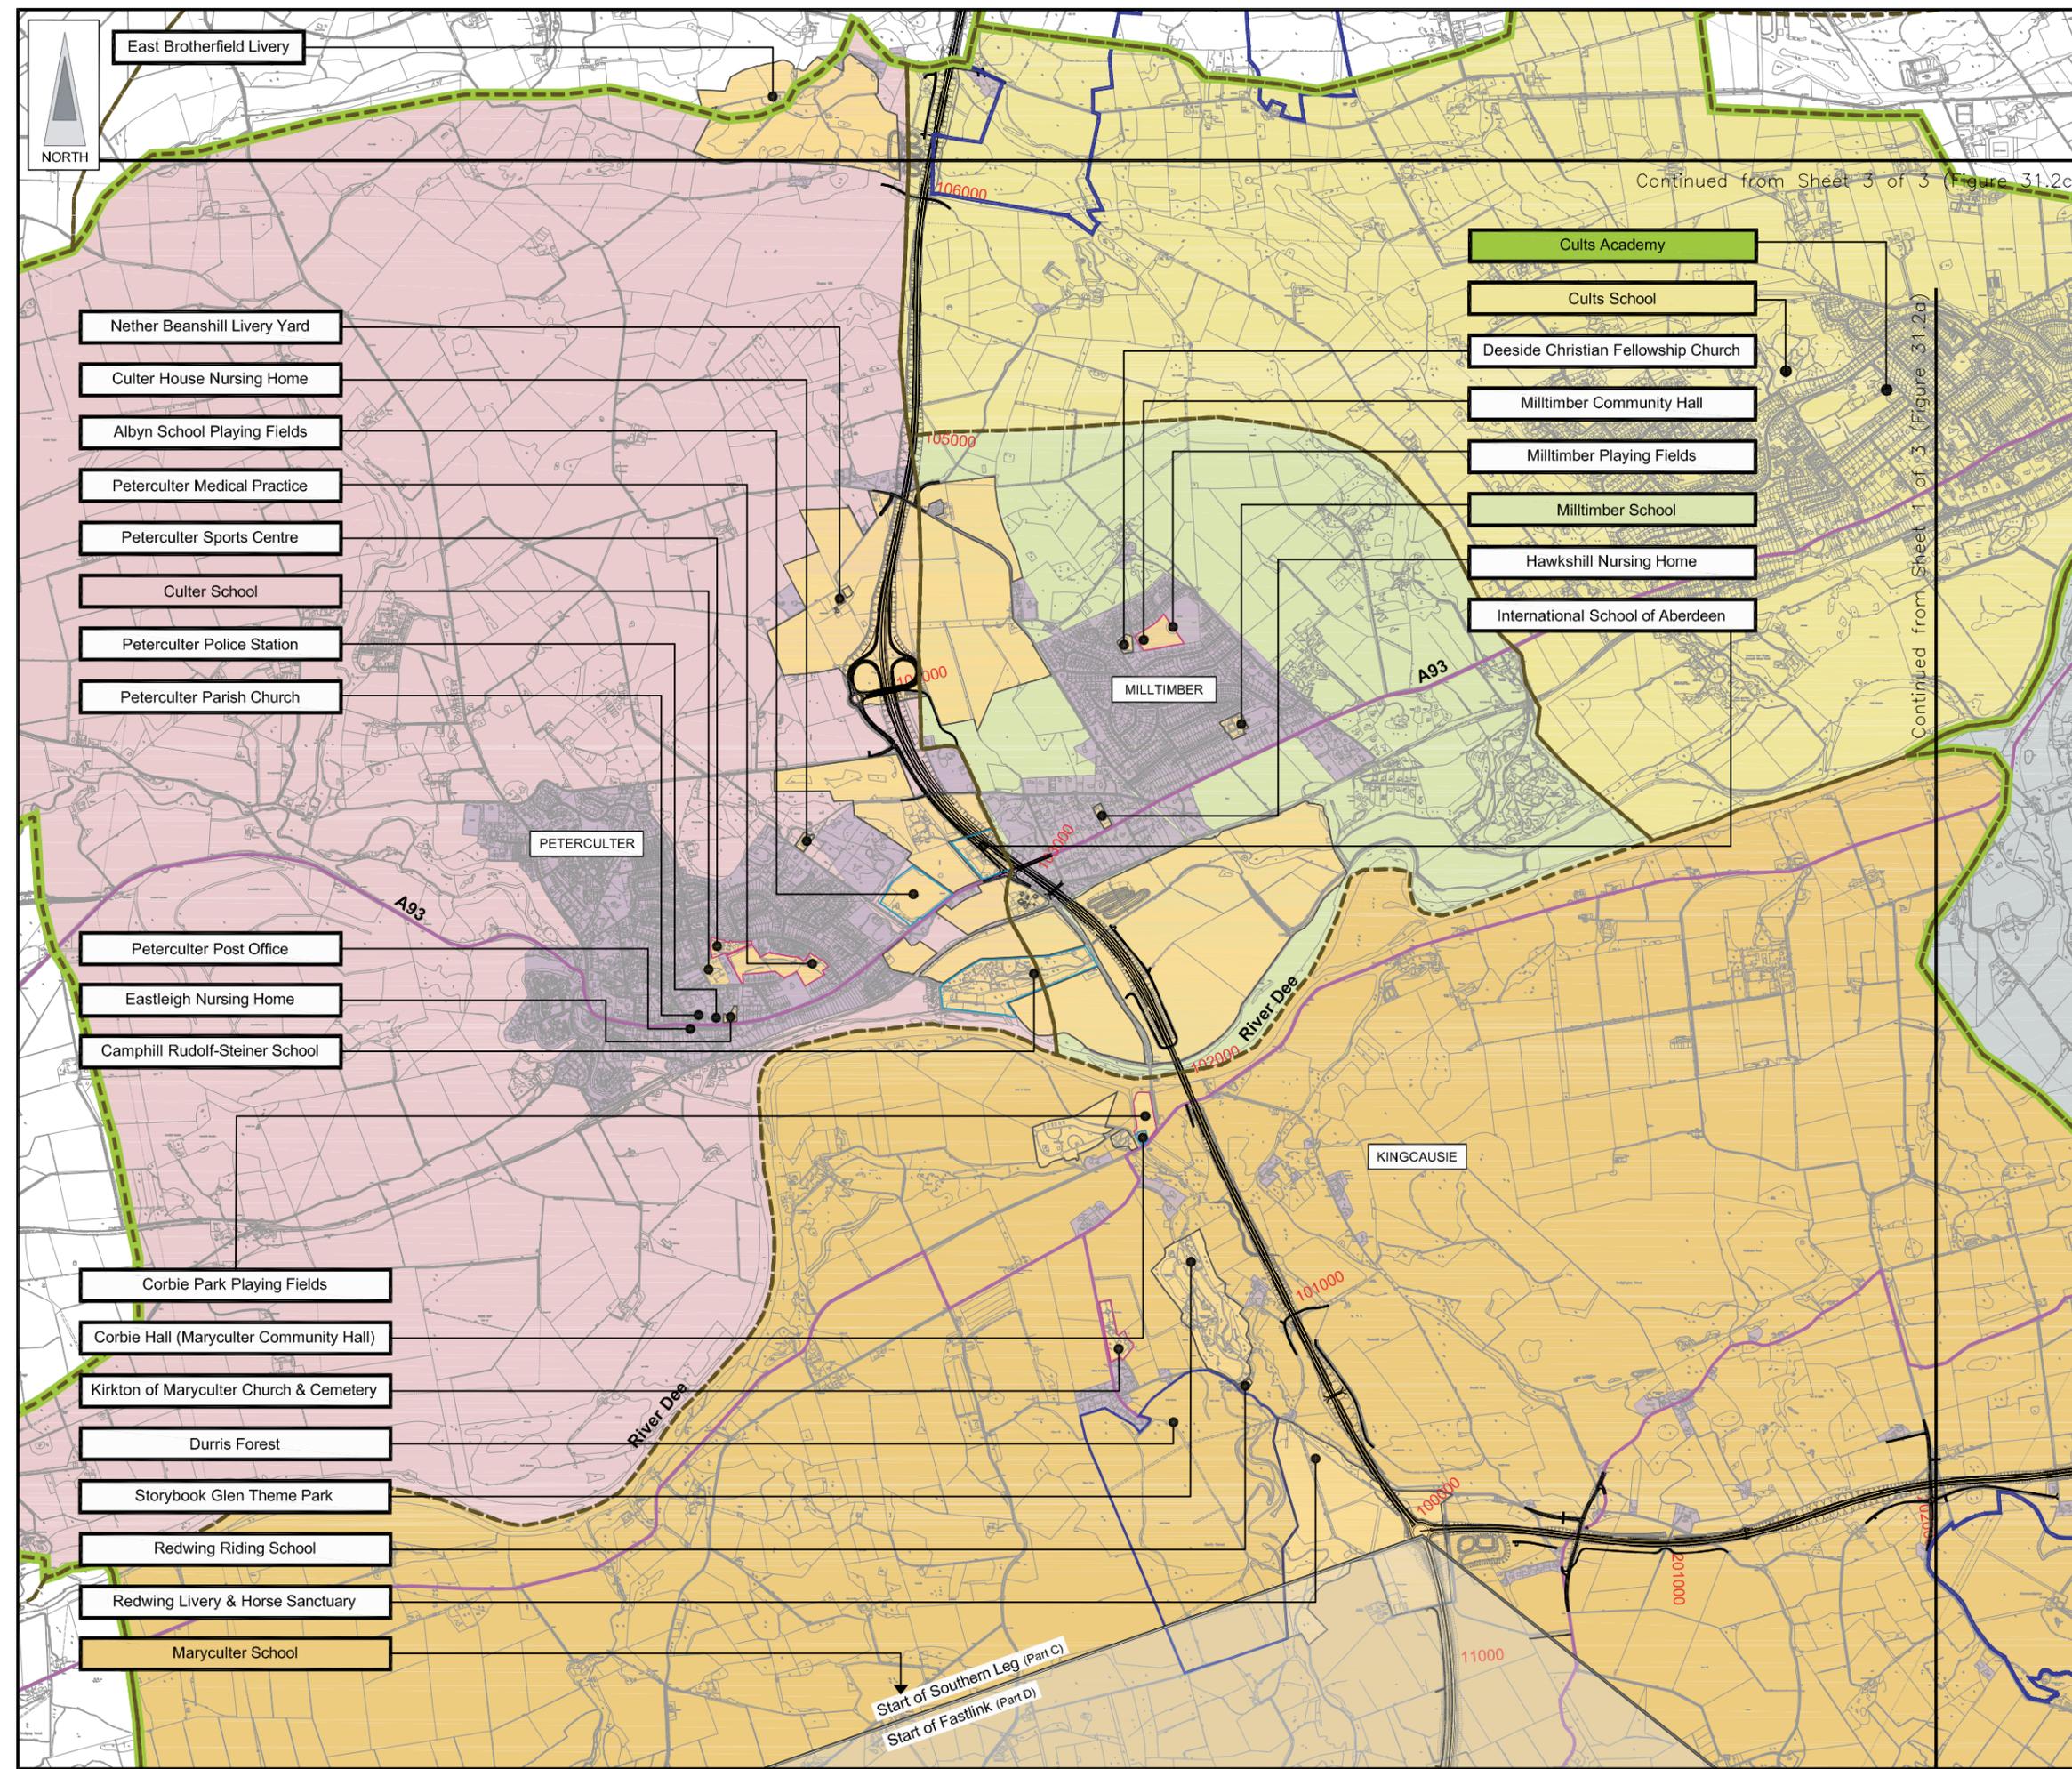

- LEGEND**
- Proposed Route (Engineering Profile 04/05/07)
 - Forestry Commission Woodland
 - Residential Area
 - Educational Public/Recreational Commercial } Community Facilities
 - Future New Communities
 - Bus Routes
 - School Catchment Areas**
 - Primary School Boundary
 - Secondary School Boundary
 - Charleston School } Primary School
 - Cults Academy } Secondary School

- East Brotherfield Livery
- Nether Beanshill Livery Yard
- Culter House Nursing Home
- Albyn School Playing Fields
- Peterculter Medical Practice
- Peterculter Sports Centre
- Culter School
- Peterculter Police Station
- Peterculter Parish Church
- Peterculter Post Office
- Eastleigh Nursing Home
- Camphill Rudolf-Steiner School
- Corbie Park Playing Fields
- Corbie Hall (Maryculter Community Hall)
- Kirkton of Maryculter Church & Cemetery
- Durris Forest
- Storybook Glen Theme Park
- Redwing Riding School
- Redwing Livery & Horse Sanctuary
- Maryculter School

- Cults Academy
- Cults School
- Deeside Christian Fellowship Church
- Milltimber Community Hall
- Milltimber Playing Fields
- Milltimber School
- Hawkshill Nursing Home
- International School of Aberdeen

Rev	Date	Purpose of Revision	Drwn	Chkd	Appd

JE JACOBS
 95 Bothwell Street, Glasgow, G2 7HX, UK
 Tel: 0141 204 2511 Fax: 0141 226 3109
 www.jacobstabtie.com

Client: Aberdeen Western Peripheral Route



Project: Aberdeen Western Peripheral Route
 Environmental Statement, Part C - Southern Leg

Title: Community Effects
 Sheet 2 of 3

Drawing Status	FINAL	Revisions	
JB No.	0010332	Date	July 2007
Figure No.	FIGURE 31.2b	Approved	SH
Scale	1:25,000	Checked	FB
Drawn	SHF	Signature	SH

This drawing is not to be used in whole or part other than for the intended purpose and project as defined on this drawing. Refer to the contract for full terms and conditions. Maps produced by Jacobs UK Ltd. This map should NOT be rescaled. Copyright reserved.

FIGURE 31.2c

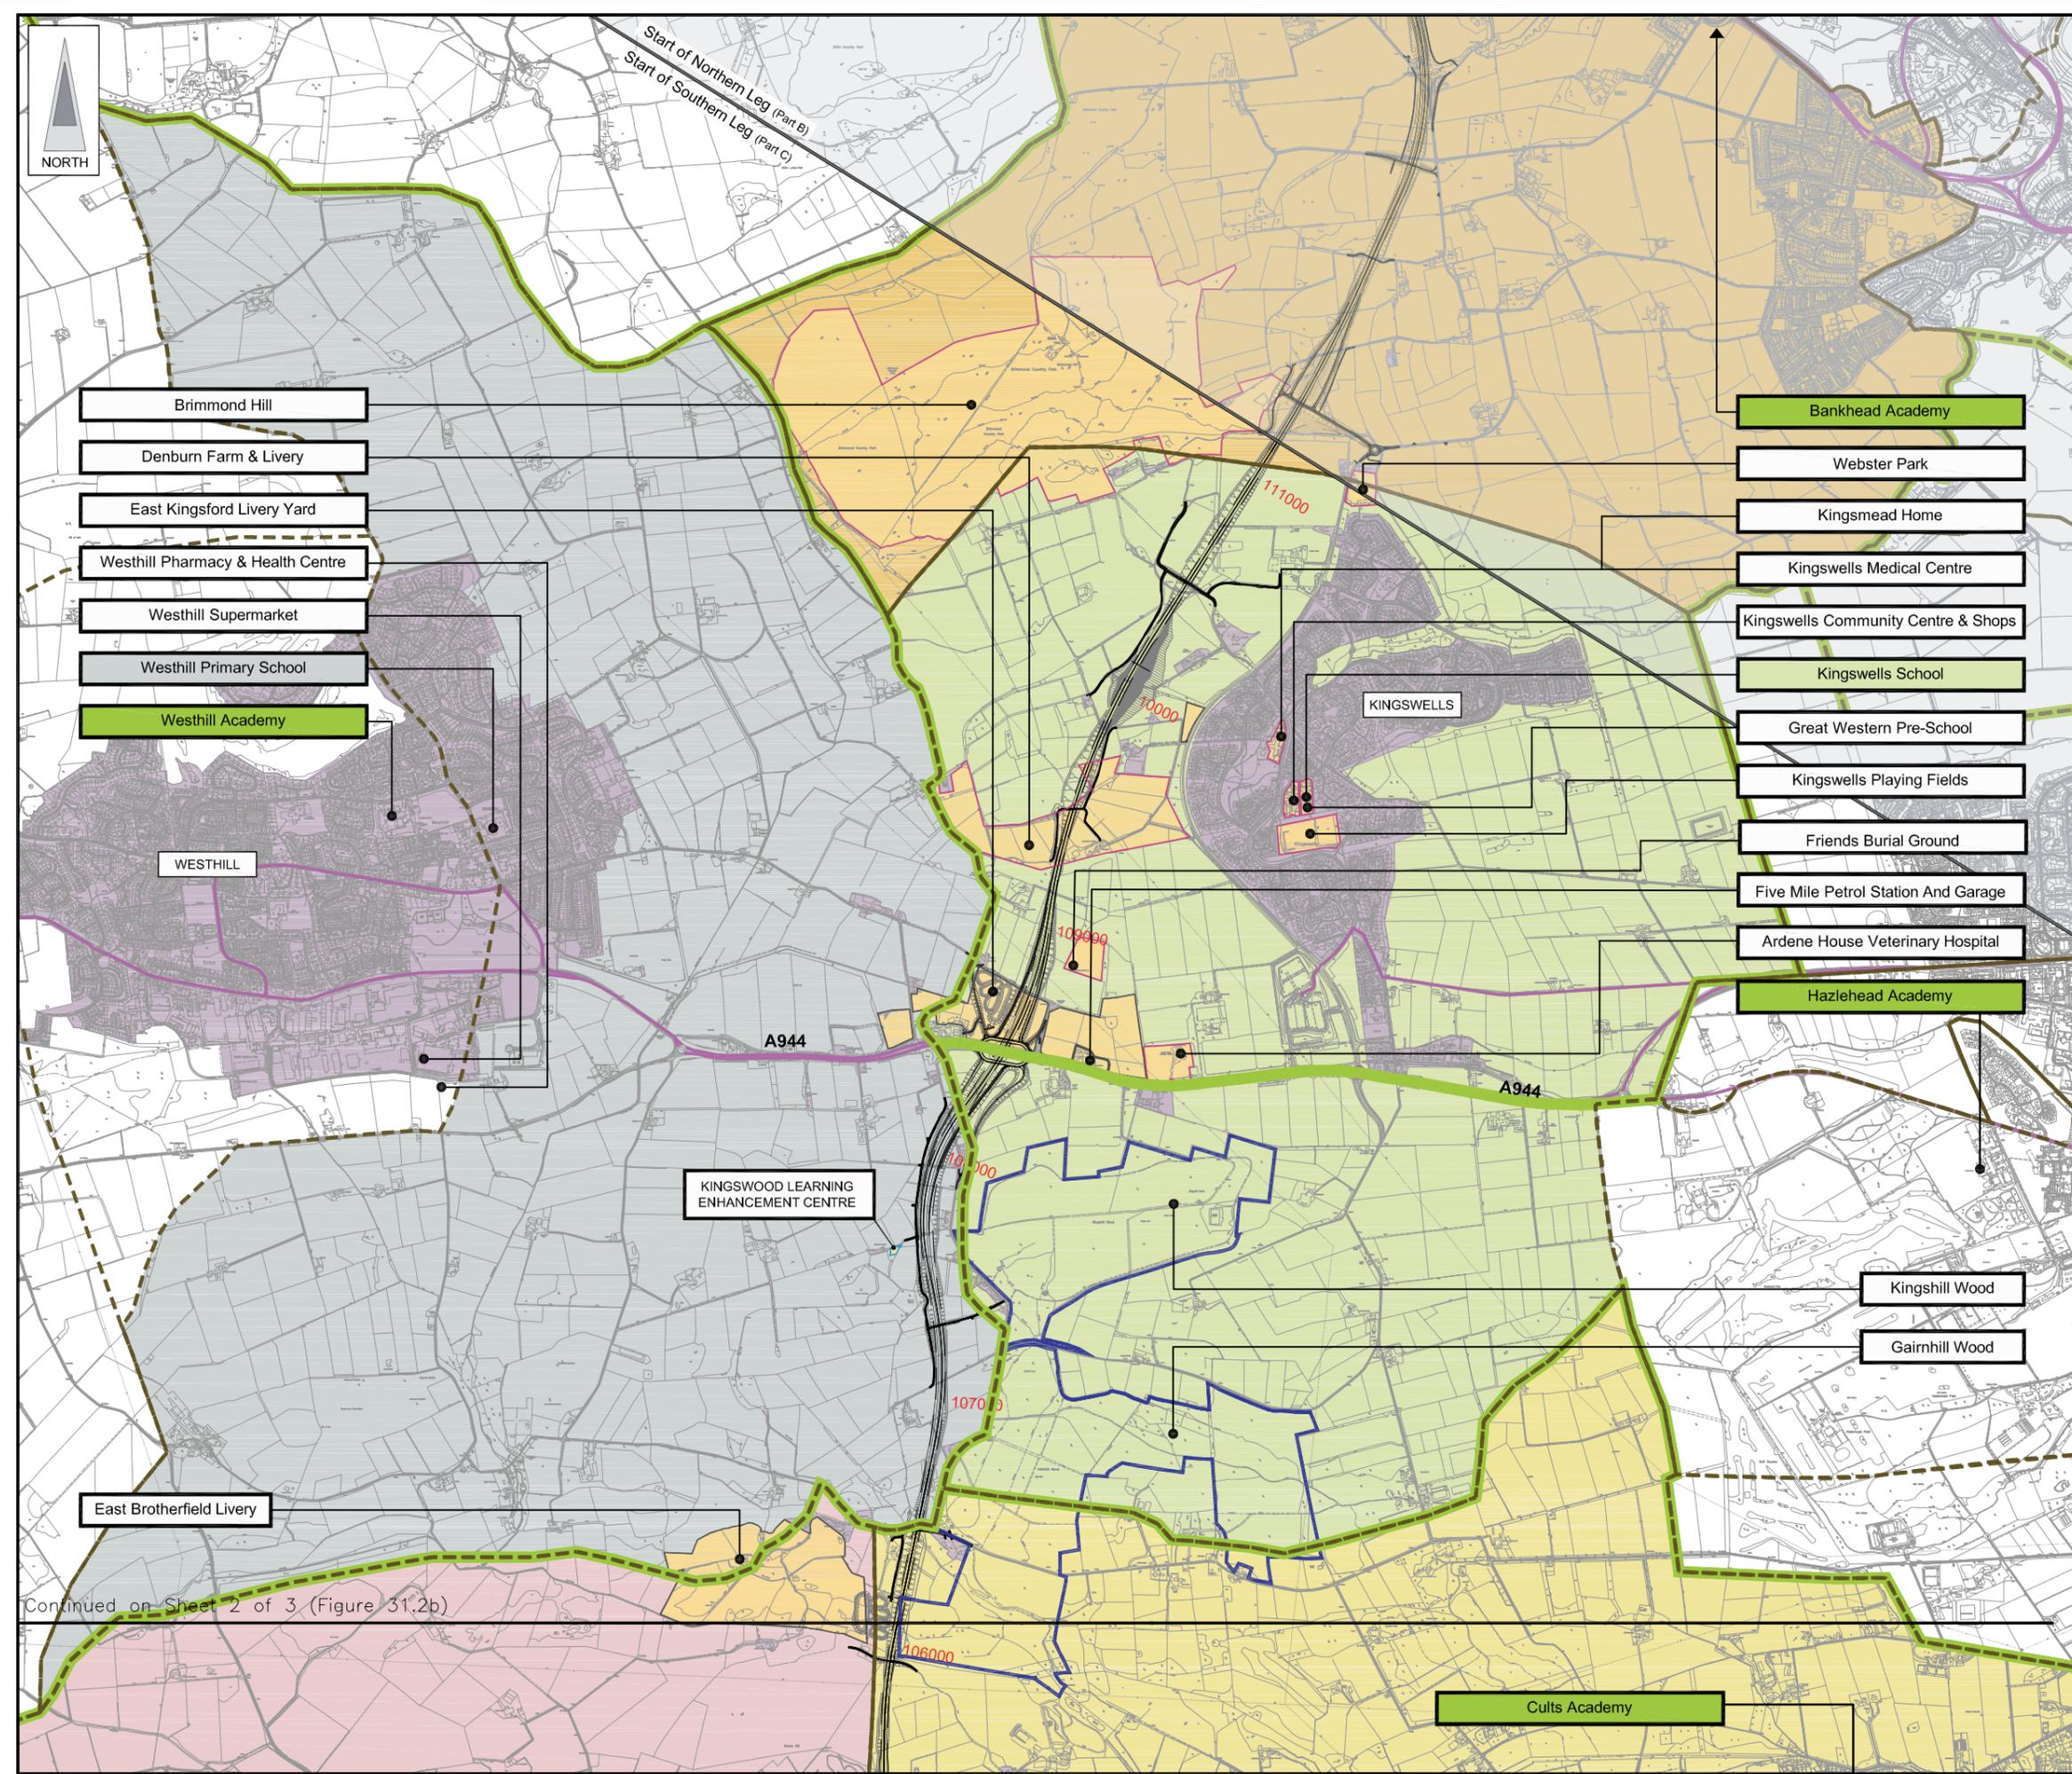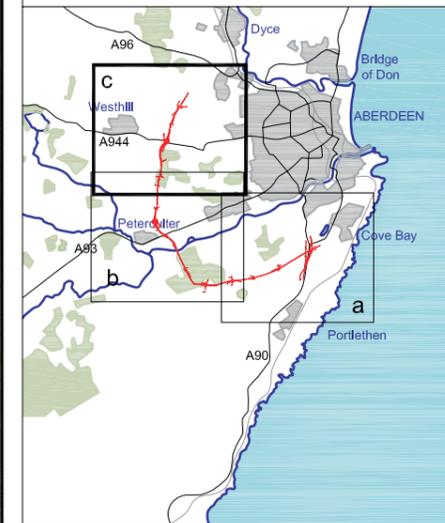

LEGEND

- Proposed Route (Engineering Profile 04/05/07)
- Forestry Commission Woodland
- Residential Area
- Educational Public/Recreational Commercial } Community Facilities
- Future New Communities
- Bus Routes
- School Catchment Areas
 - Primary School Boundary
 - Secondary School Boundary
 - Charleston School Primary School
 - Cults Academy Secondary School

Rev	Date	Purpose of Revision	Drwn	Chkd	Appd

JE JACOBS
 95 Bothwell Street, Glasgow, G2 7HX, UK
 Tel: 0141 204 2511 Fax: 0141 226 3109
 www.jacobstablie.com

Client: Aberdeen Western Peripheral Route

Project: Aberdeen Western Peripheral Route Environmental Statement, Part C - Southern Leg

Title: Community Effects Sheet 3 of 3

Drawing Status	FINAL	Revisions	
JB No.	0010332	Date	July 2007
Figure No.	FIGURE 31.2c	Checked	SH
Scale	1:25,000	Approved	SH
Drawn	SHF		

This drawing is not to be used in whole or part other than for the intended purpose and project as defined on this drawing. Refer to the contract for full terms and conditions. Maps produced by Jacobs UK Ltd. This map should NOT be rescaled. Copyright reserved.