





FIGURE 32.1a

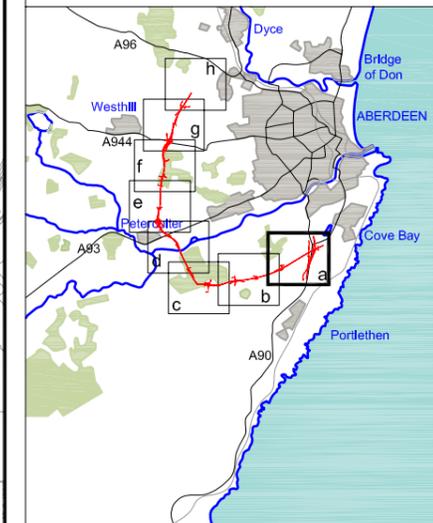

LEGEND

-  Proposed Route
(Engineering Profile 04/05/07)
-  Minimum Study Area
500m from centre of Proposed Route
-  Open View
-  Intermittent View
-  Restricted View
-  No View

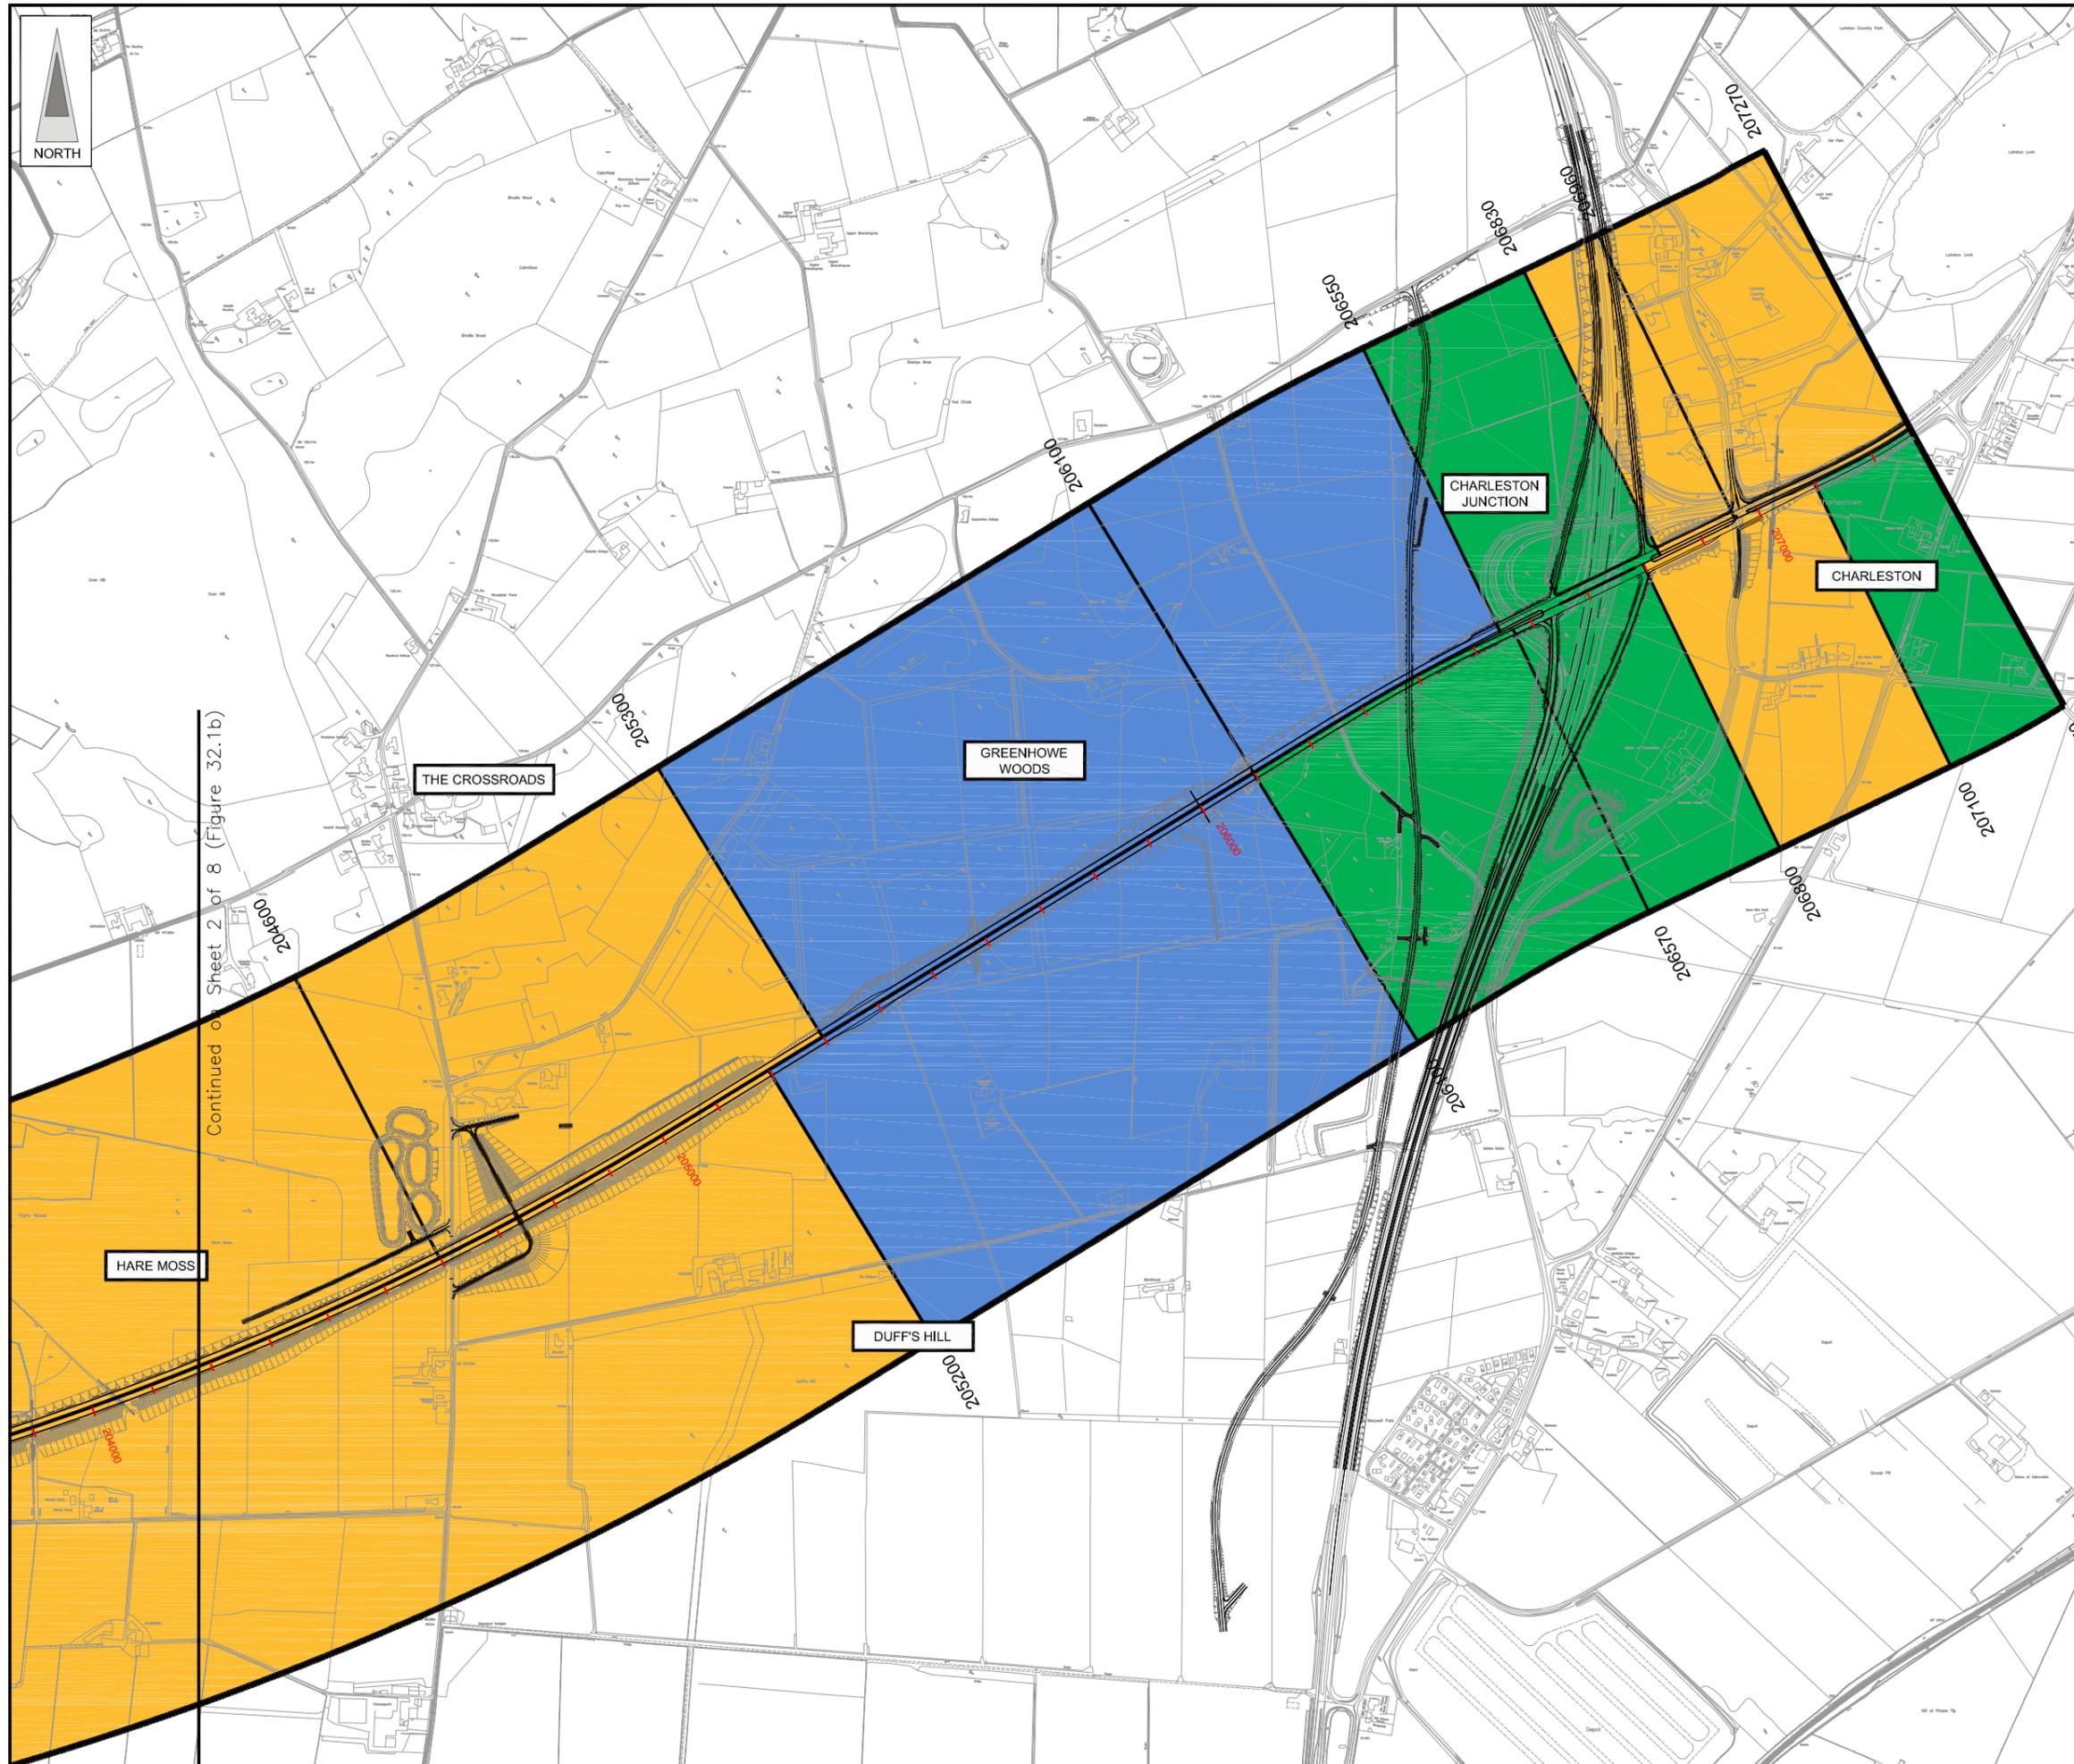

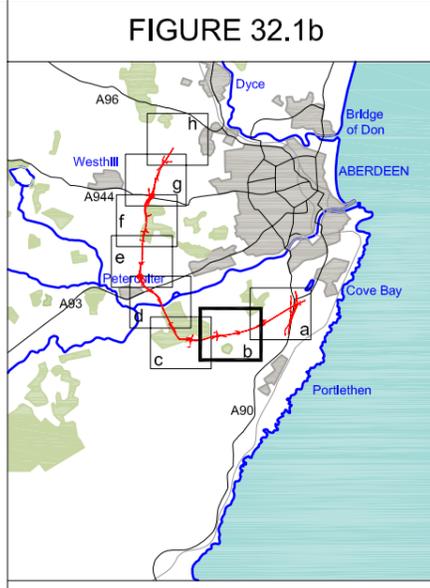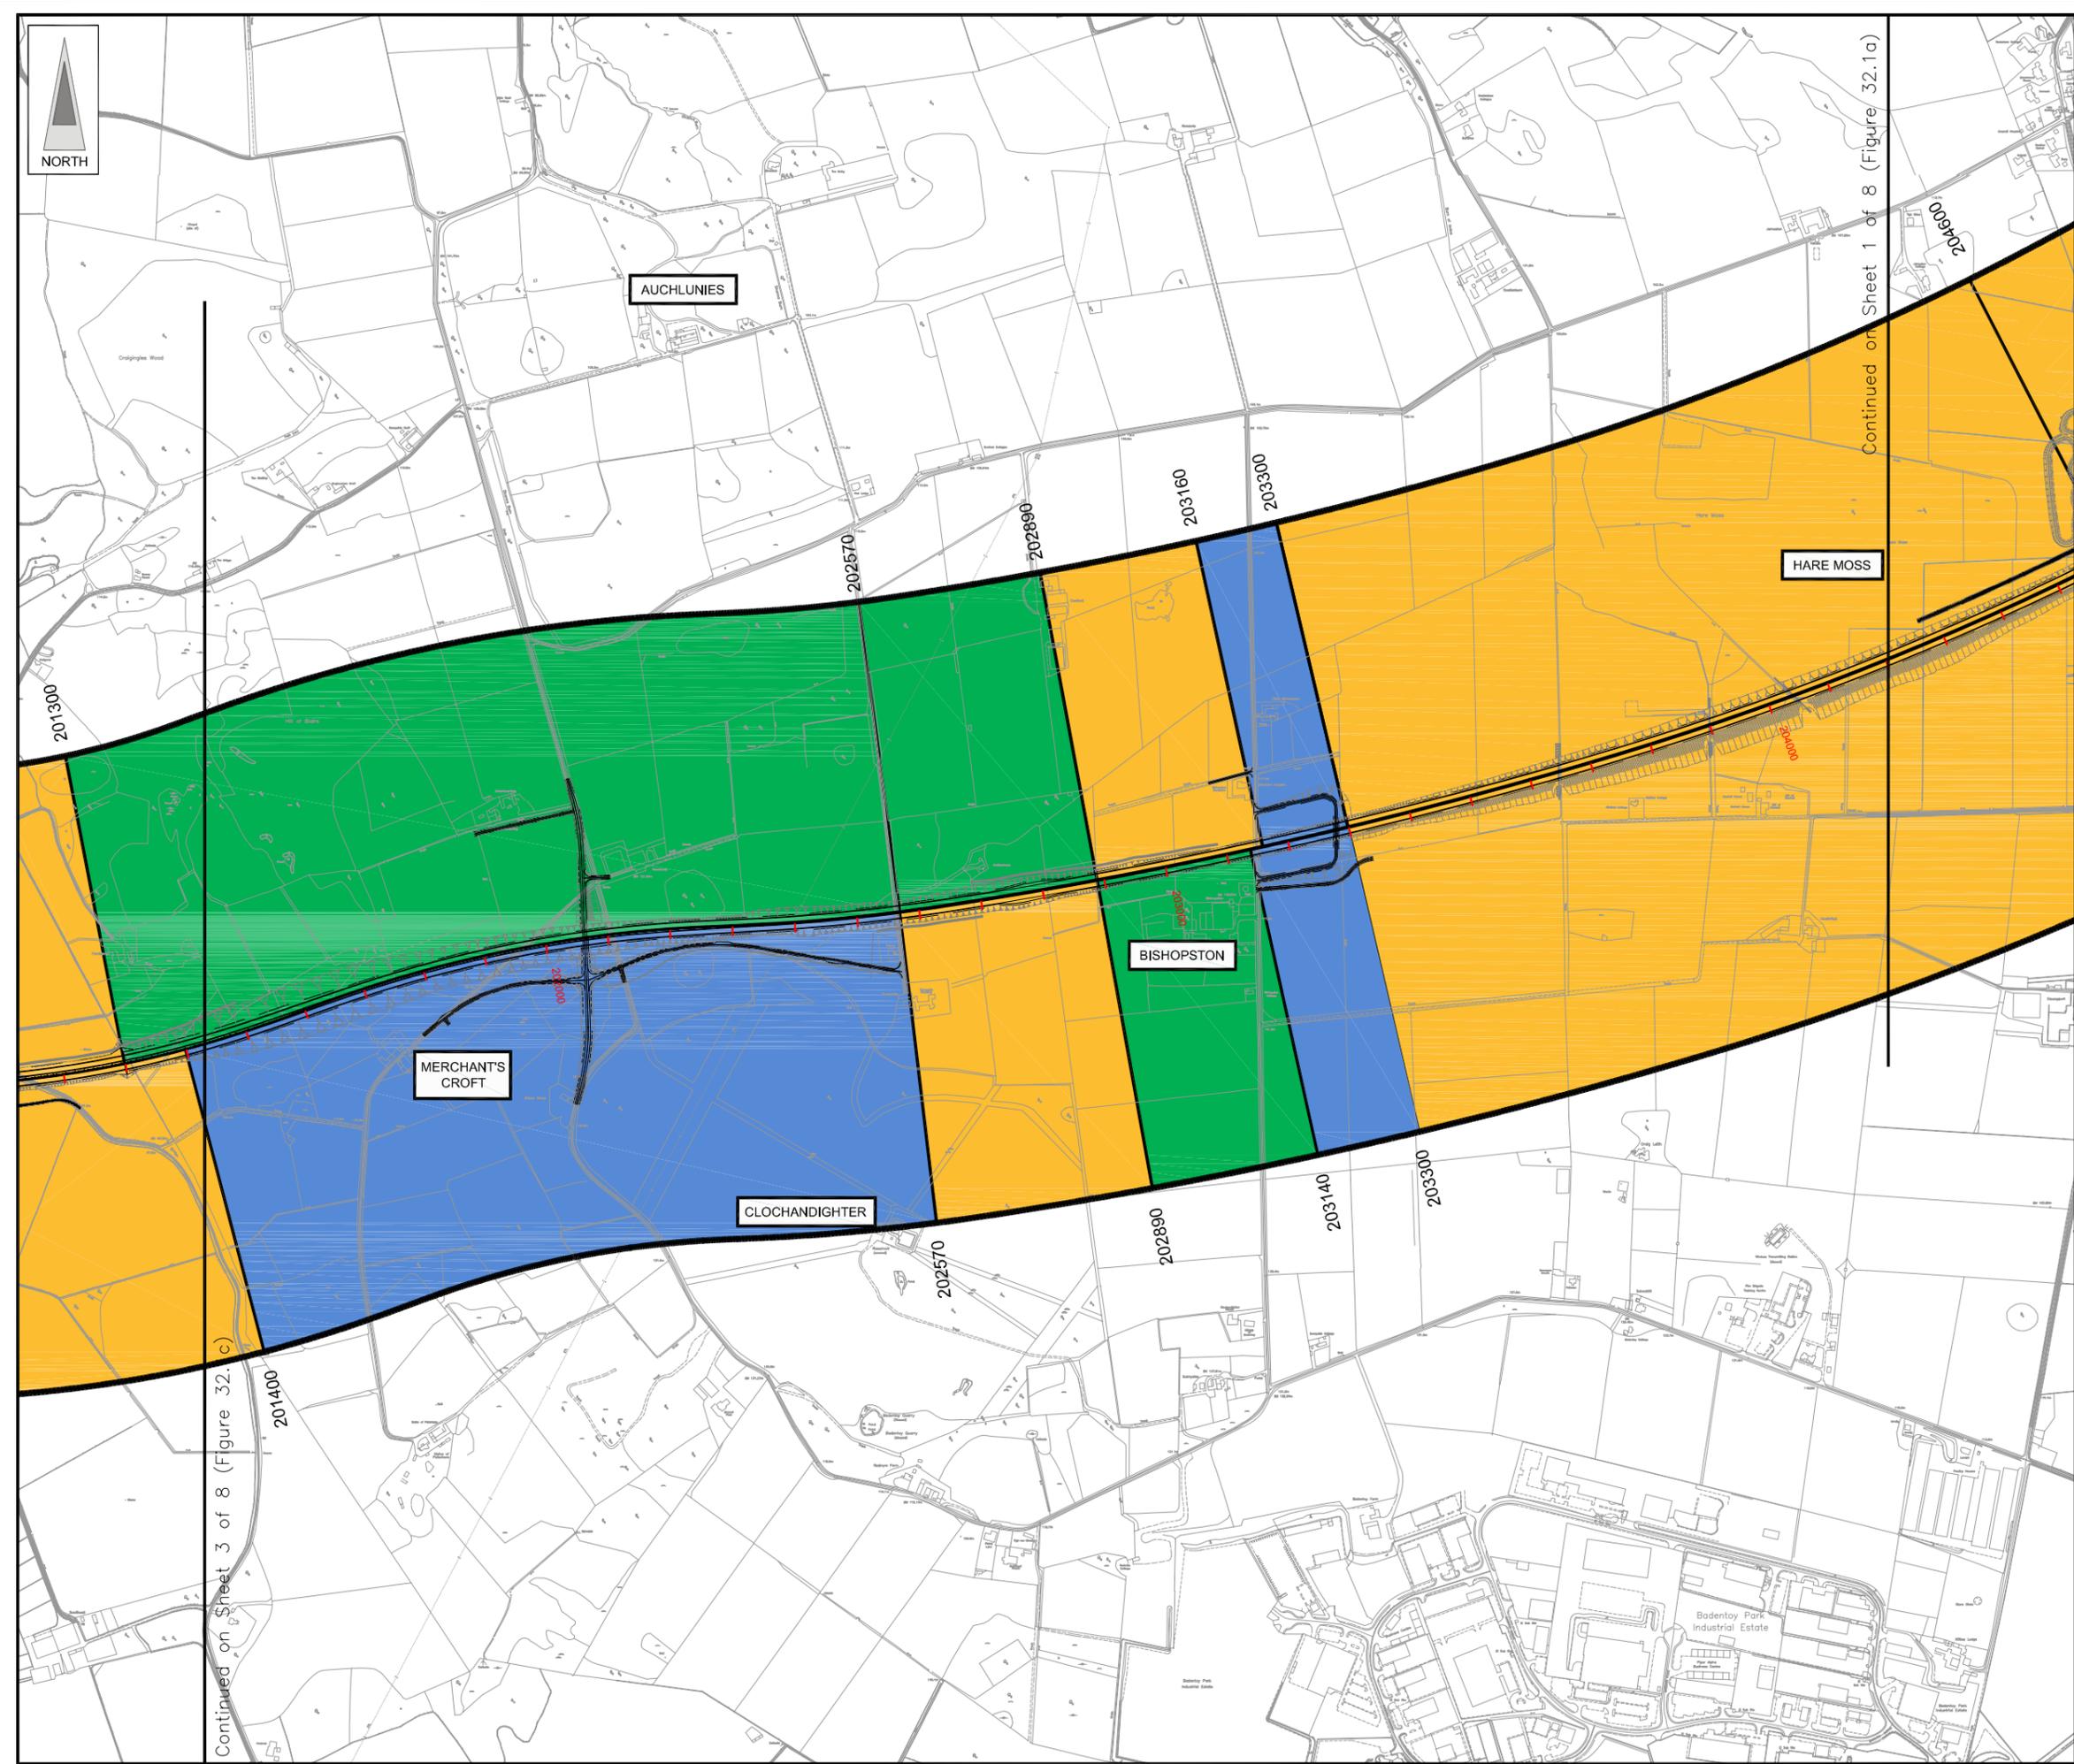

- LEGEND**
- Proposed Route
(Engineering Profile 04/05/07)
 - Minimum Study Area
500m from centre of Proposed Route
 - Open View
 - Intermittent View
 - Restricted View
 - No View

Rev	Date	Purpose of Revision	Drwn	Chkd	Appd

JE JACOBS
 95 Bothwell Street, Glasgow, G2 7HX, UK
 Tel: 0141 204 2511 Fax: 0141 226 3109
 www.jacobsbattle.com

Client: **Aberdeen Western Peripheral Route**


Project: **Aberdeen Western Peripheral Route
Environmental Statement, Part C - Southern Leg**

Title: **Views from Proposed AWPR,
Winter Year of Opening
Sheet 2 of 8**


Drawing Status	FINAL	Revisions	
JB No.	0010332	Date	July 2007
Figure No.	FIGURE 32.1b	Checked	MS
Scale	1:10,000	Approved	SH
Drawn	RB		

This map is based on Ordnance Survey material with the permission of Ordnance Survey on behalf of the controller of Her Majesty's Stationary Office. Unauthorised reproduction infringes Crown copyright and may lead to prosecution or civil proceedings. Scottish Executive Licence Number, 100020540 (2007). Maps produced by Jacobs UK Ltd. This map should NOT be rescaled. Copyright reserved.

FIGURE 32.1c

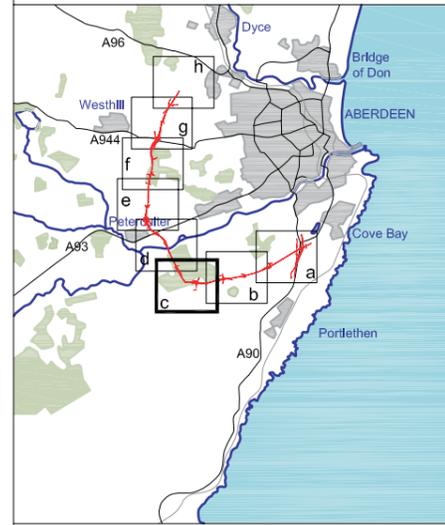

- LEGEND**
-  Proposed Route
(Engineering Profile 04/05/07)
 -  Minimum Study Area
500m from centre of Proposed Route
 -  Open View
 -  Intermittent View
 -  Restricted View
 -  No View

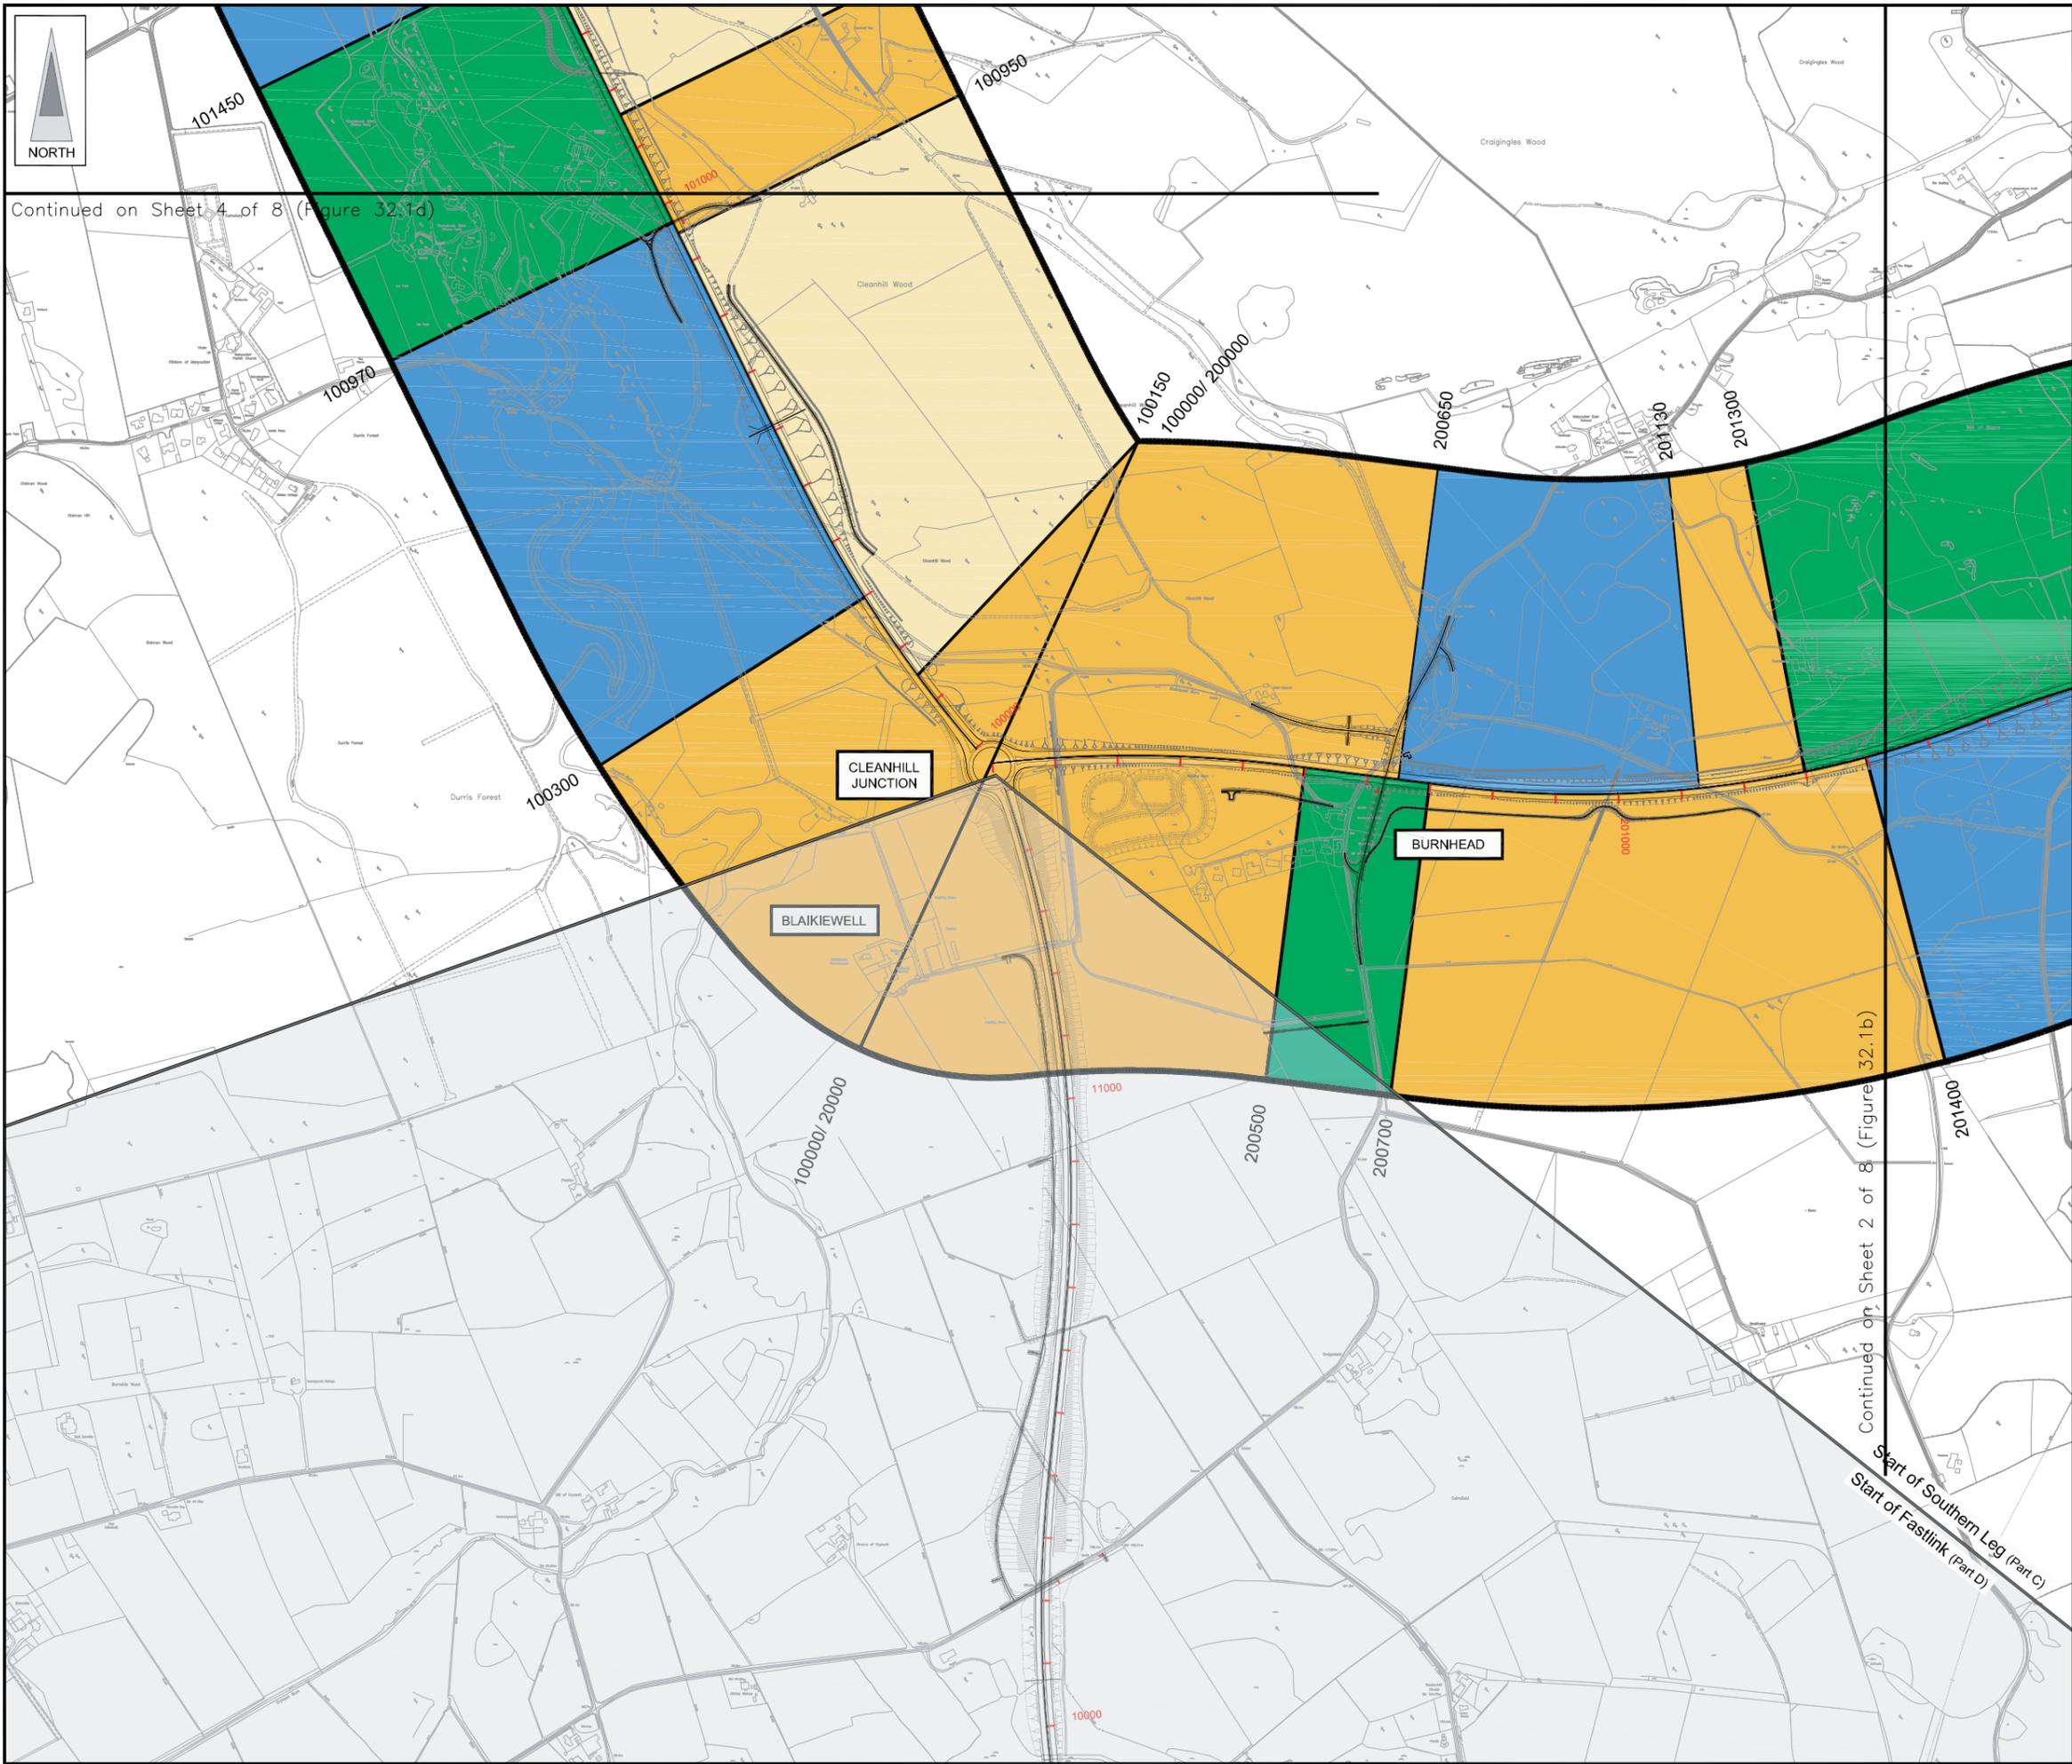

Rev	Date	Purpose of Revision	Drwn	Chkd	Appd


JE JACOBS
 95 Bothwell Street, Glasgow, G2 7HX, UK
 Tel: 0141 204 2511 Fax: 0141 226 3109
 www.jacobsbattle.com

Client: **Aberdeen Western Peripheral Route**

Project: **Aberdeen Western Peripheral Route
 Environmental Statement, Part C - Southern Leg**

Title: **Views from Proposed AWPR,
 Winter Year of Opening
 Sheet 3 of 8**


Drawing Status	FINAL	Revisions	
JB No.	0010332		
Figure No.	FIGURE 32.1c	Date	July 2007
Scale	1:10,000	Drawn	RB
		Checked	MS
		Approved	SH

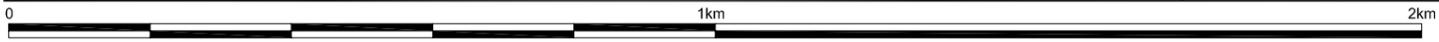

This map is based on Ordnance Survey material with the permission of Ordnance Survey on behalf of the controller of Her Majesty's Stationery Office. Crown copyright. Unauthorised reproduction infringes Crown copyright and may lead to prosecution or civil proceedings. Scottish Executive Licence Number, 100020540 (2007).


This drawing is not to be used in whole or part other than for the intended purpose and project as defined on this drawing. Refer to the contract for full terms and conditions. Maps produced by Jacobs UK Ltd. This map should NOT be rescaled. Copyright reserved.

FIGURE 32.1d

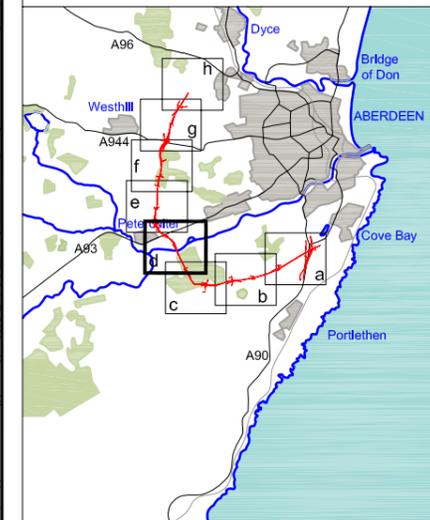

LEGEND

-  Proposed Route
(Engineering Profile 04/05/07)
-  Minimum Study Area
500m from centre of Proposed Route
-  Open View
-  Intermittent View
-  Restricted View
-  No View

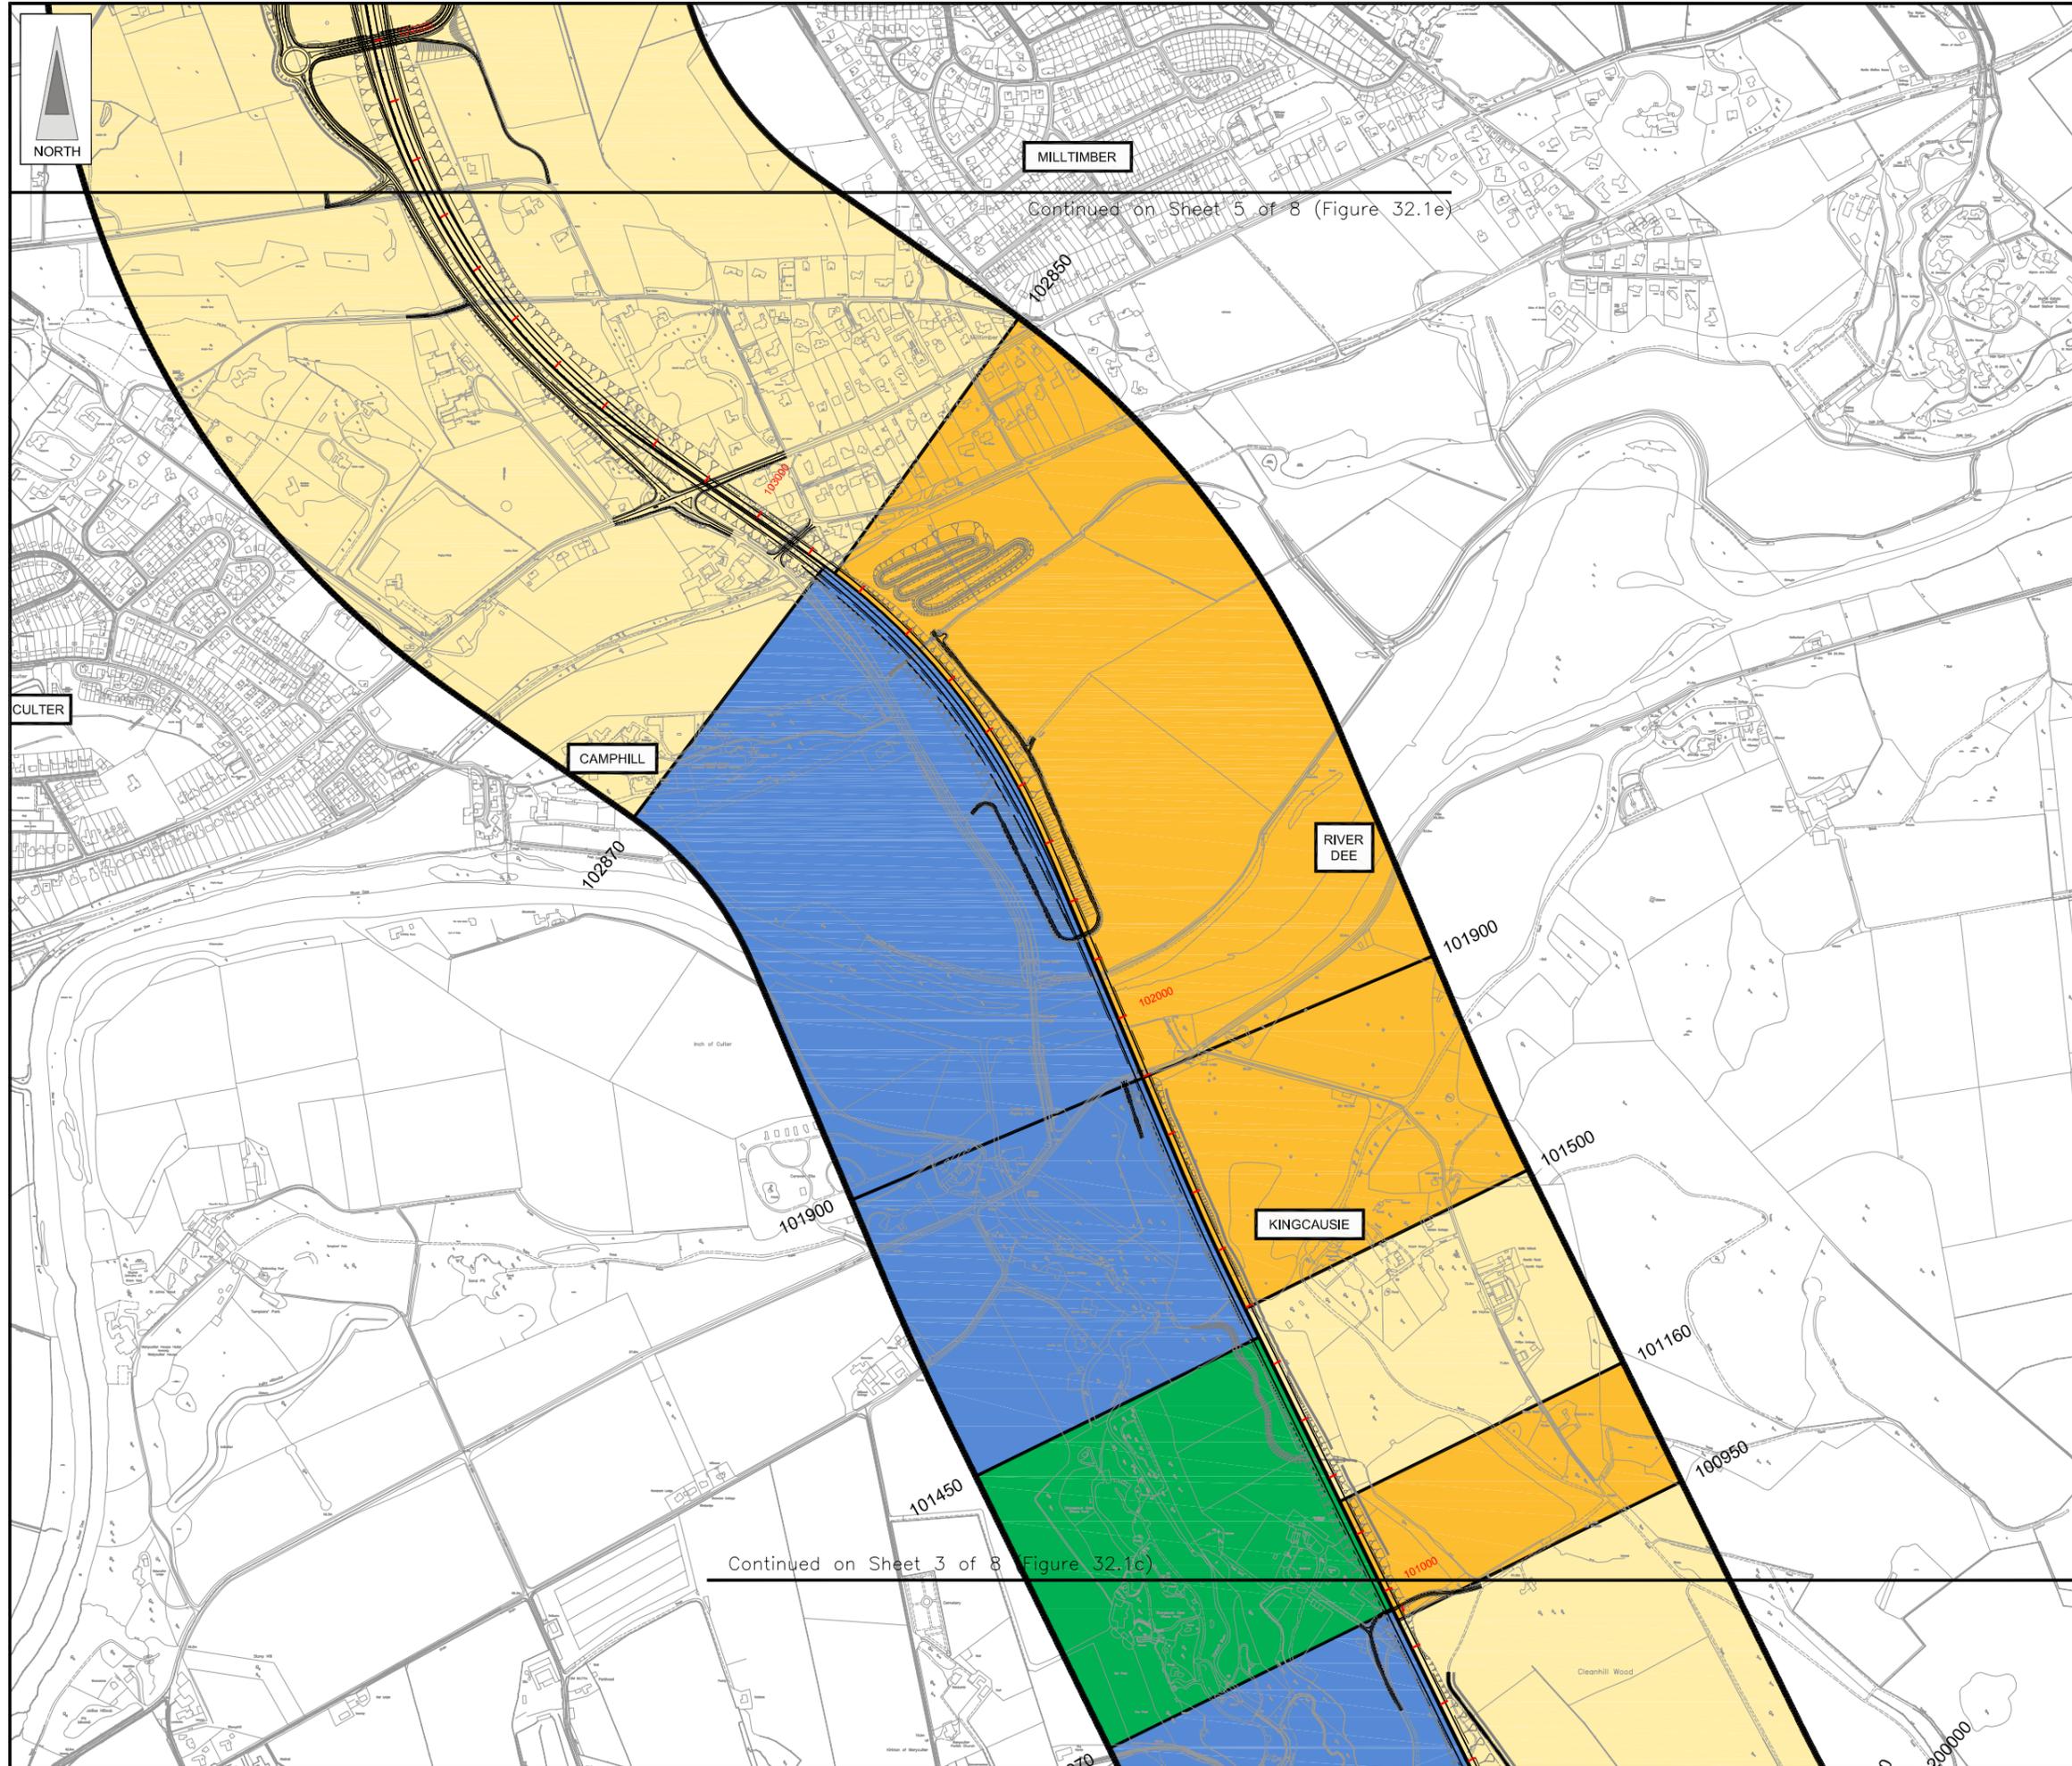

Rev	Date	Purpose of Revision	Drwn	Chkd	Appd

JE JACOBS
 95 Bothwell Street, Glasgow, G2 7HX, UK
 Tel: 0141 204 2511 Fax: 0141 226 3109
 www.jacobsabtie.com

Client: 


Project: Aberdeen Western Peripheral Route
 Environmental Statement, Part C - Southern Leg

Title: Views from Proposed AWPR,
 Winter Year of Opening
 Sheet 4 of 8

Drawing Status	FINAL	Revisions	
JB No.	0010332	Date	July 2007
Figure No.	FIGURE 32.1d	Approved	SH
Scale	1:10,000	Checked	MS
Drawn	RB		


This drawing is not to be used in whole or part other than for the intended purpose and project as defined on this drawing. Refer to the contract for full terms and conditions. Maps produced by Jacobs UK Ltd. This map should NOT be rescaled. Copyright reserved.

FIGURE 32.1e

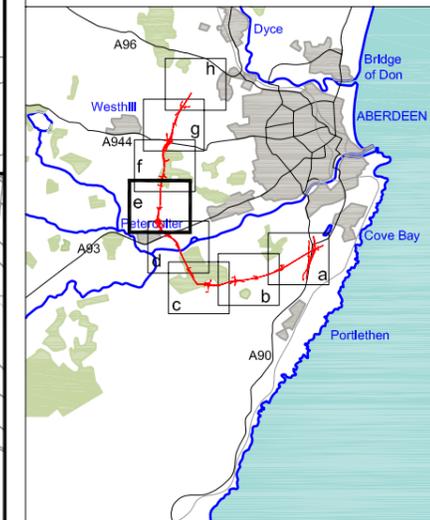

LEGEND

-  Proposed Route
(Engineering Profile 04/05/07)
-  Minimum Study Area
500m from centre of Proposed Route
-  Open View
-  Intermittent View
-  Restricted View
-  No View

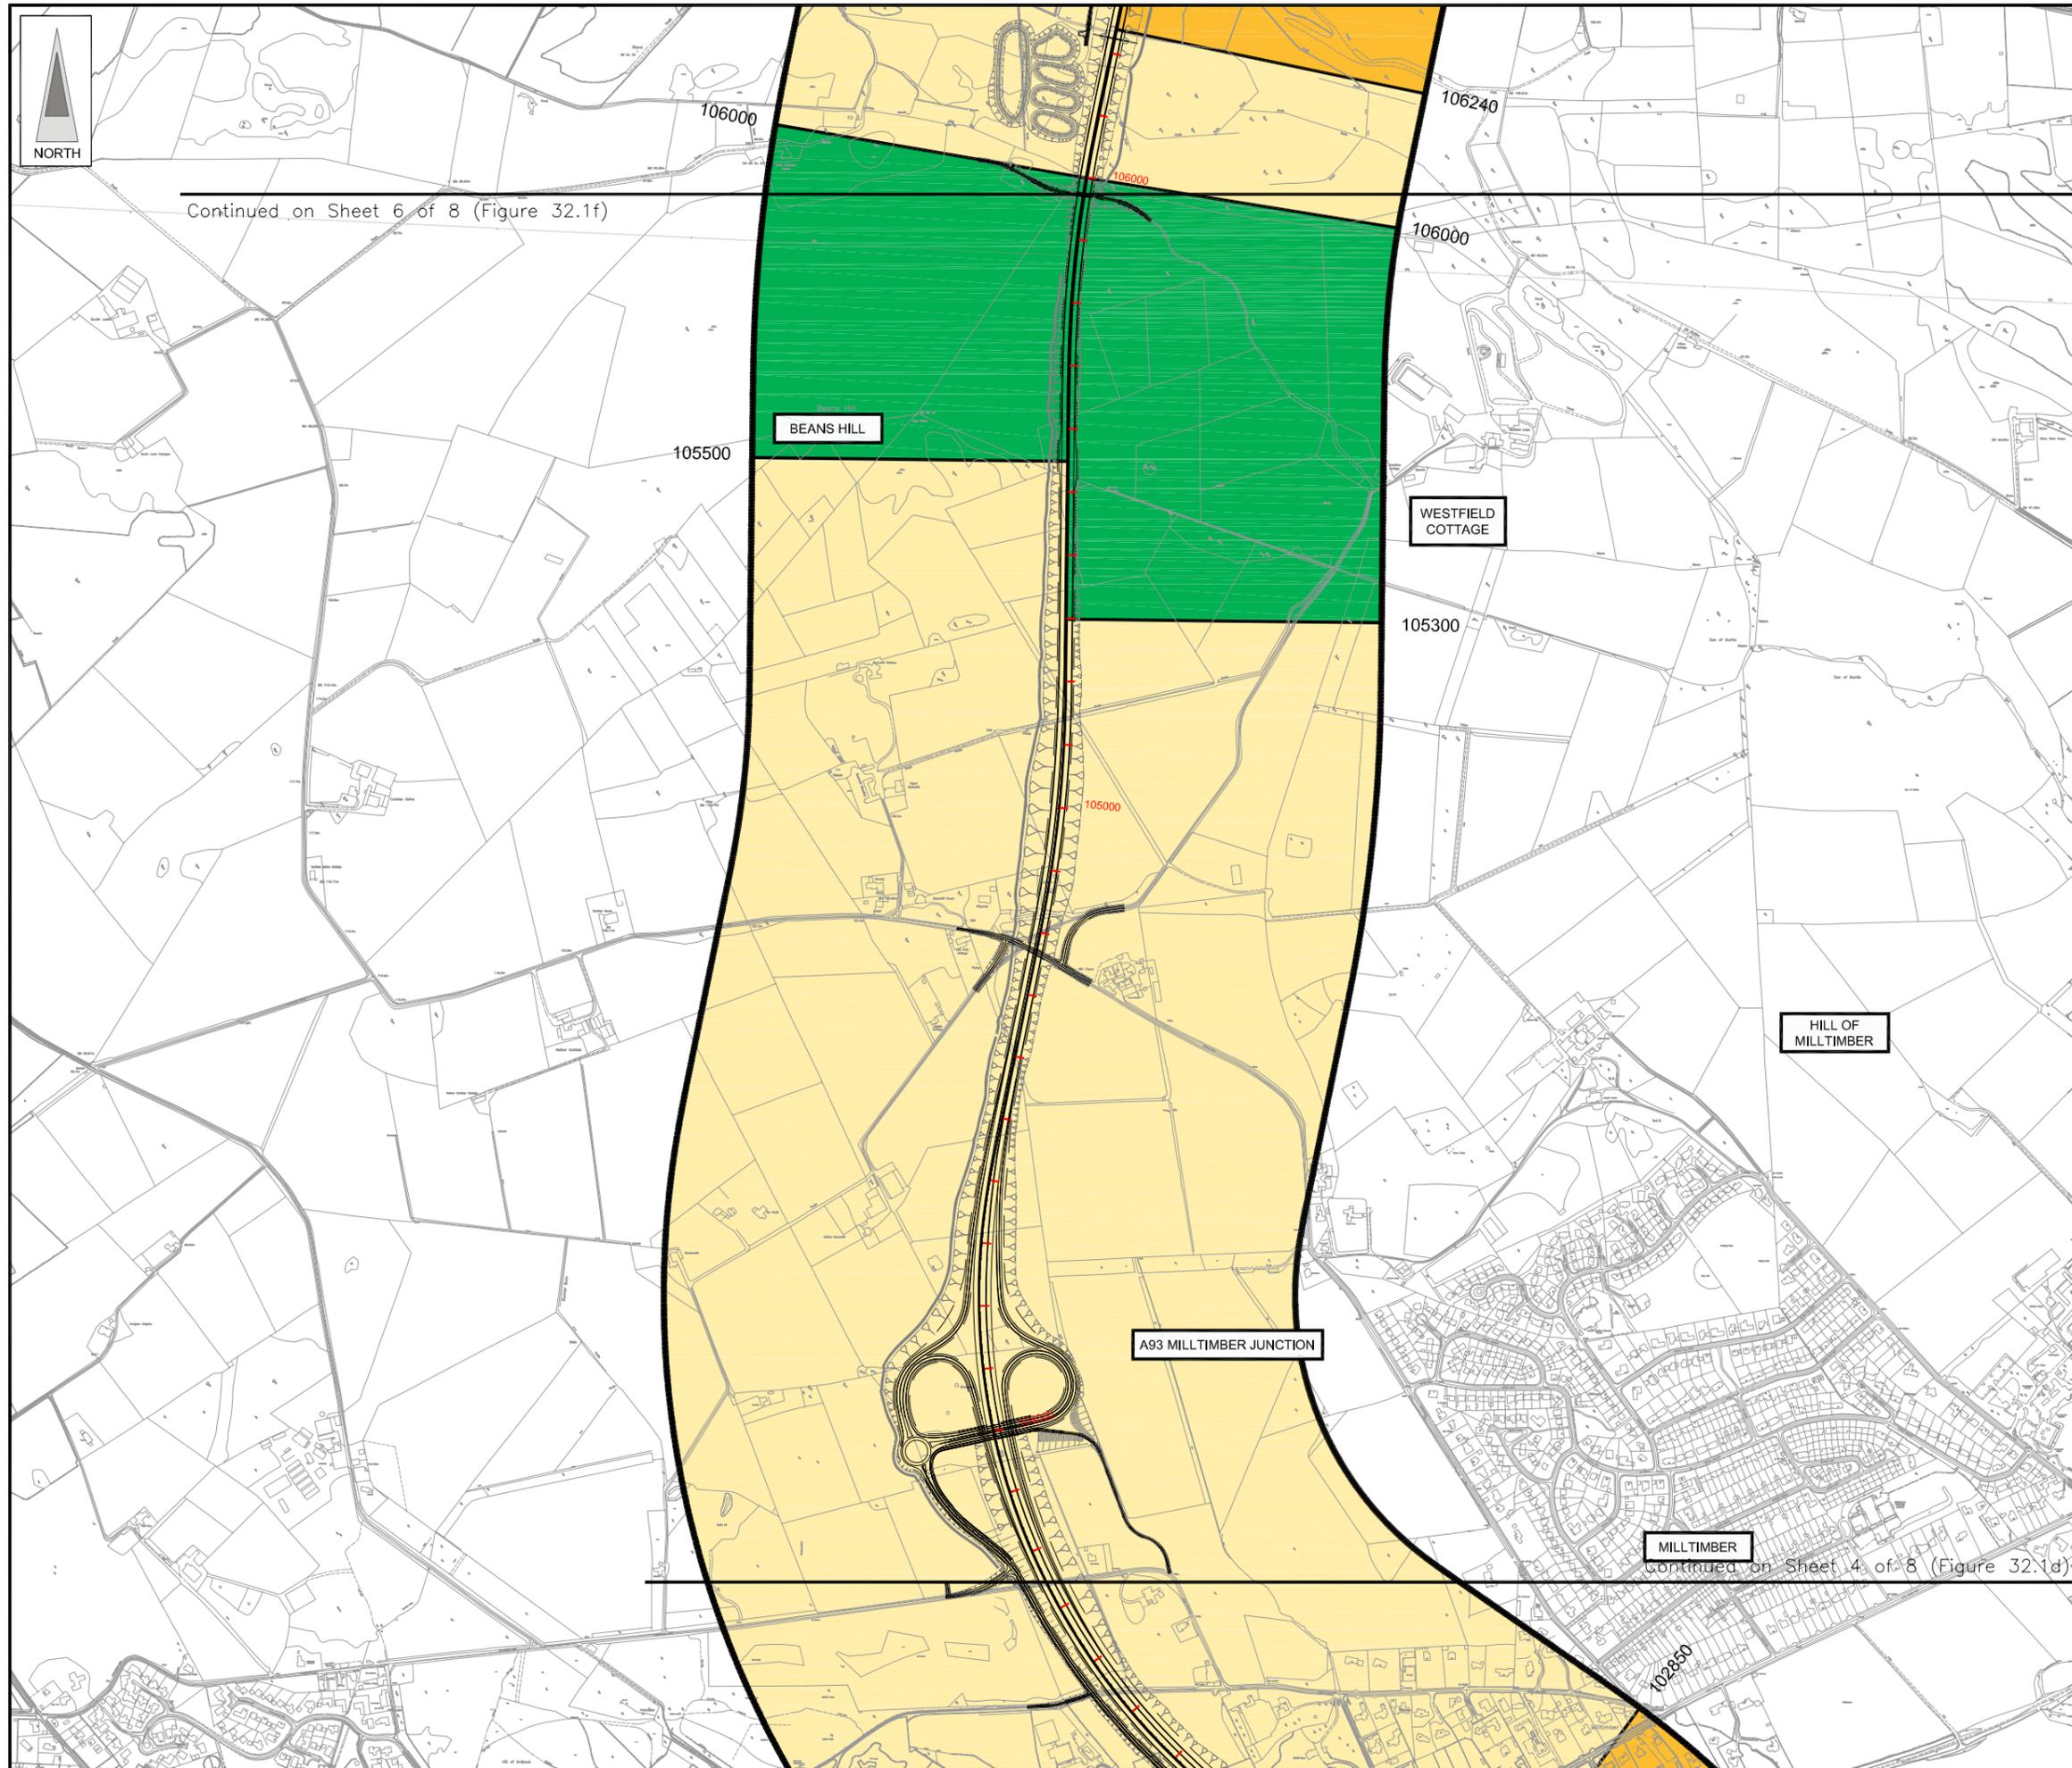

Continued on Sheet 6 of 8 (Figure 32.1f)

Continued on Sheet 4 of 8 (Figure 32.1d)

Rev	Date	Purpose of Revision	Drwn	Chkd	Appd

JE JACOBS
 95 Bothwell Street, Glasgow, G2 7HX, UK
 Tel: 0141 204 2511 Fax: 0141 226 3109
 www.jacobsabbie.com

Client: **Aberdeen Western Peripheral Route**

Project: **Aberdeen Western Peripheral Route
 Environmental Statement, Part C - Southern Leg**



Title: **Views from Proposed AWPR,
 Winter Year of Opening
 Sheet 5 of 8**

Drawing Status	FINAL	Revisions	
JB No.	0010332	Date	July 2007
Figure No.	FIGURE 32.1e	Approved	SH
Scale	1:10,000	Checked	MS
Drawn	RB		

This drawing is not to be used in whole or part other than for the intended purpose and project as defined on this drawing. Refer to the contract for full terms and conditions. Maps produced by Jacobs UK Ltd. This map should NOT be rescaled. Copyright reserved.

This map is based on Ordnance Survey material with the permission of Ordnance Survey on behalf of the controller of Her Majesty's Stationery Office. Crown copyright. Unauthorised reproduction infringes Crown copyright and may lead to prosecution or civil proceedings. Scottish Executive Licence Number, 100020540 (2007).

FIGURE 32.1f

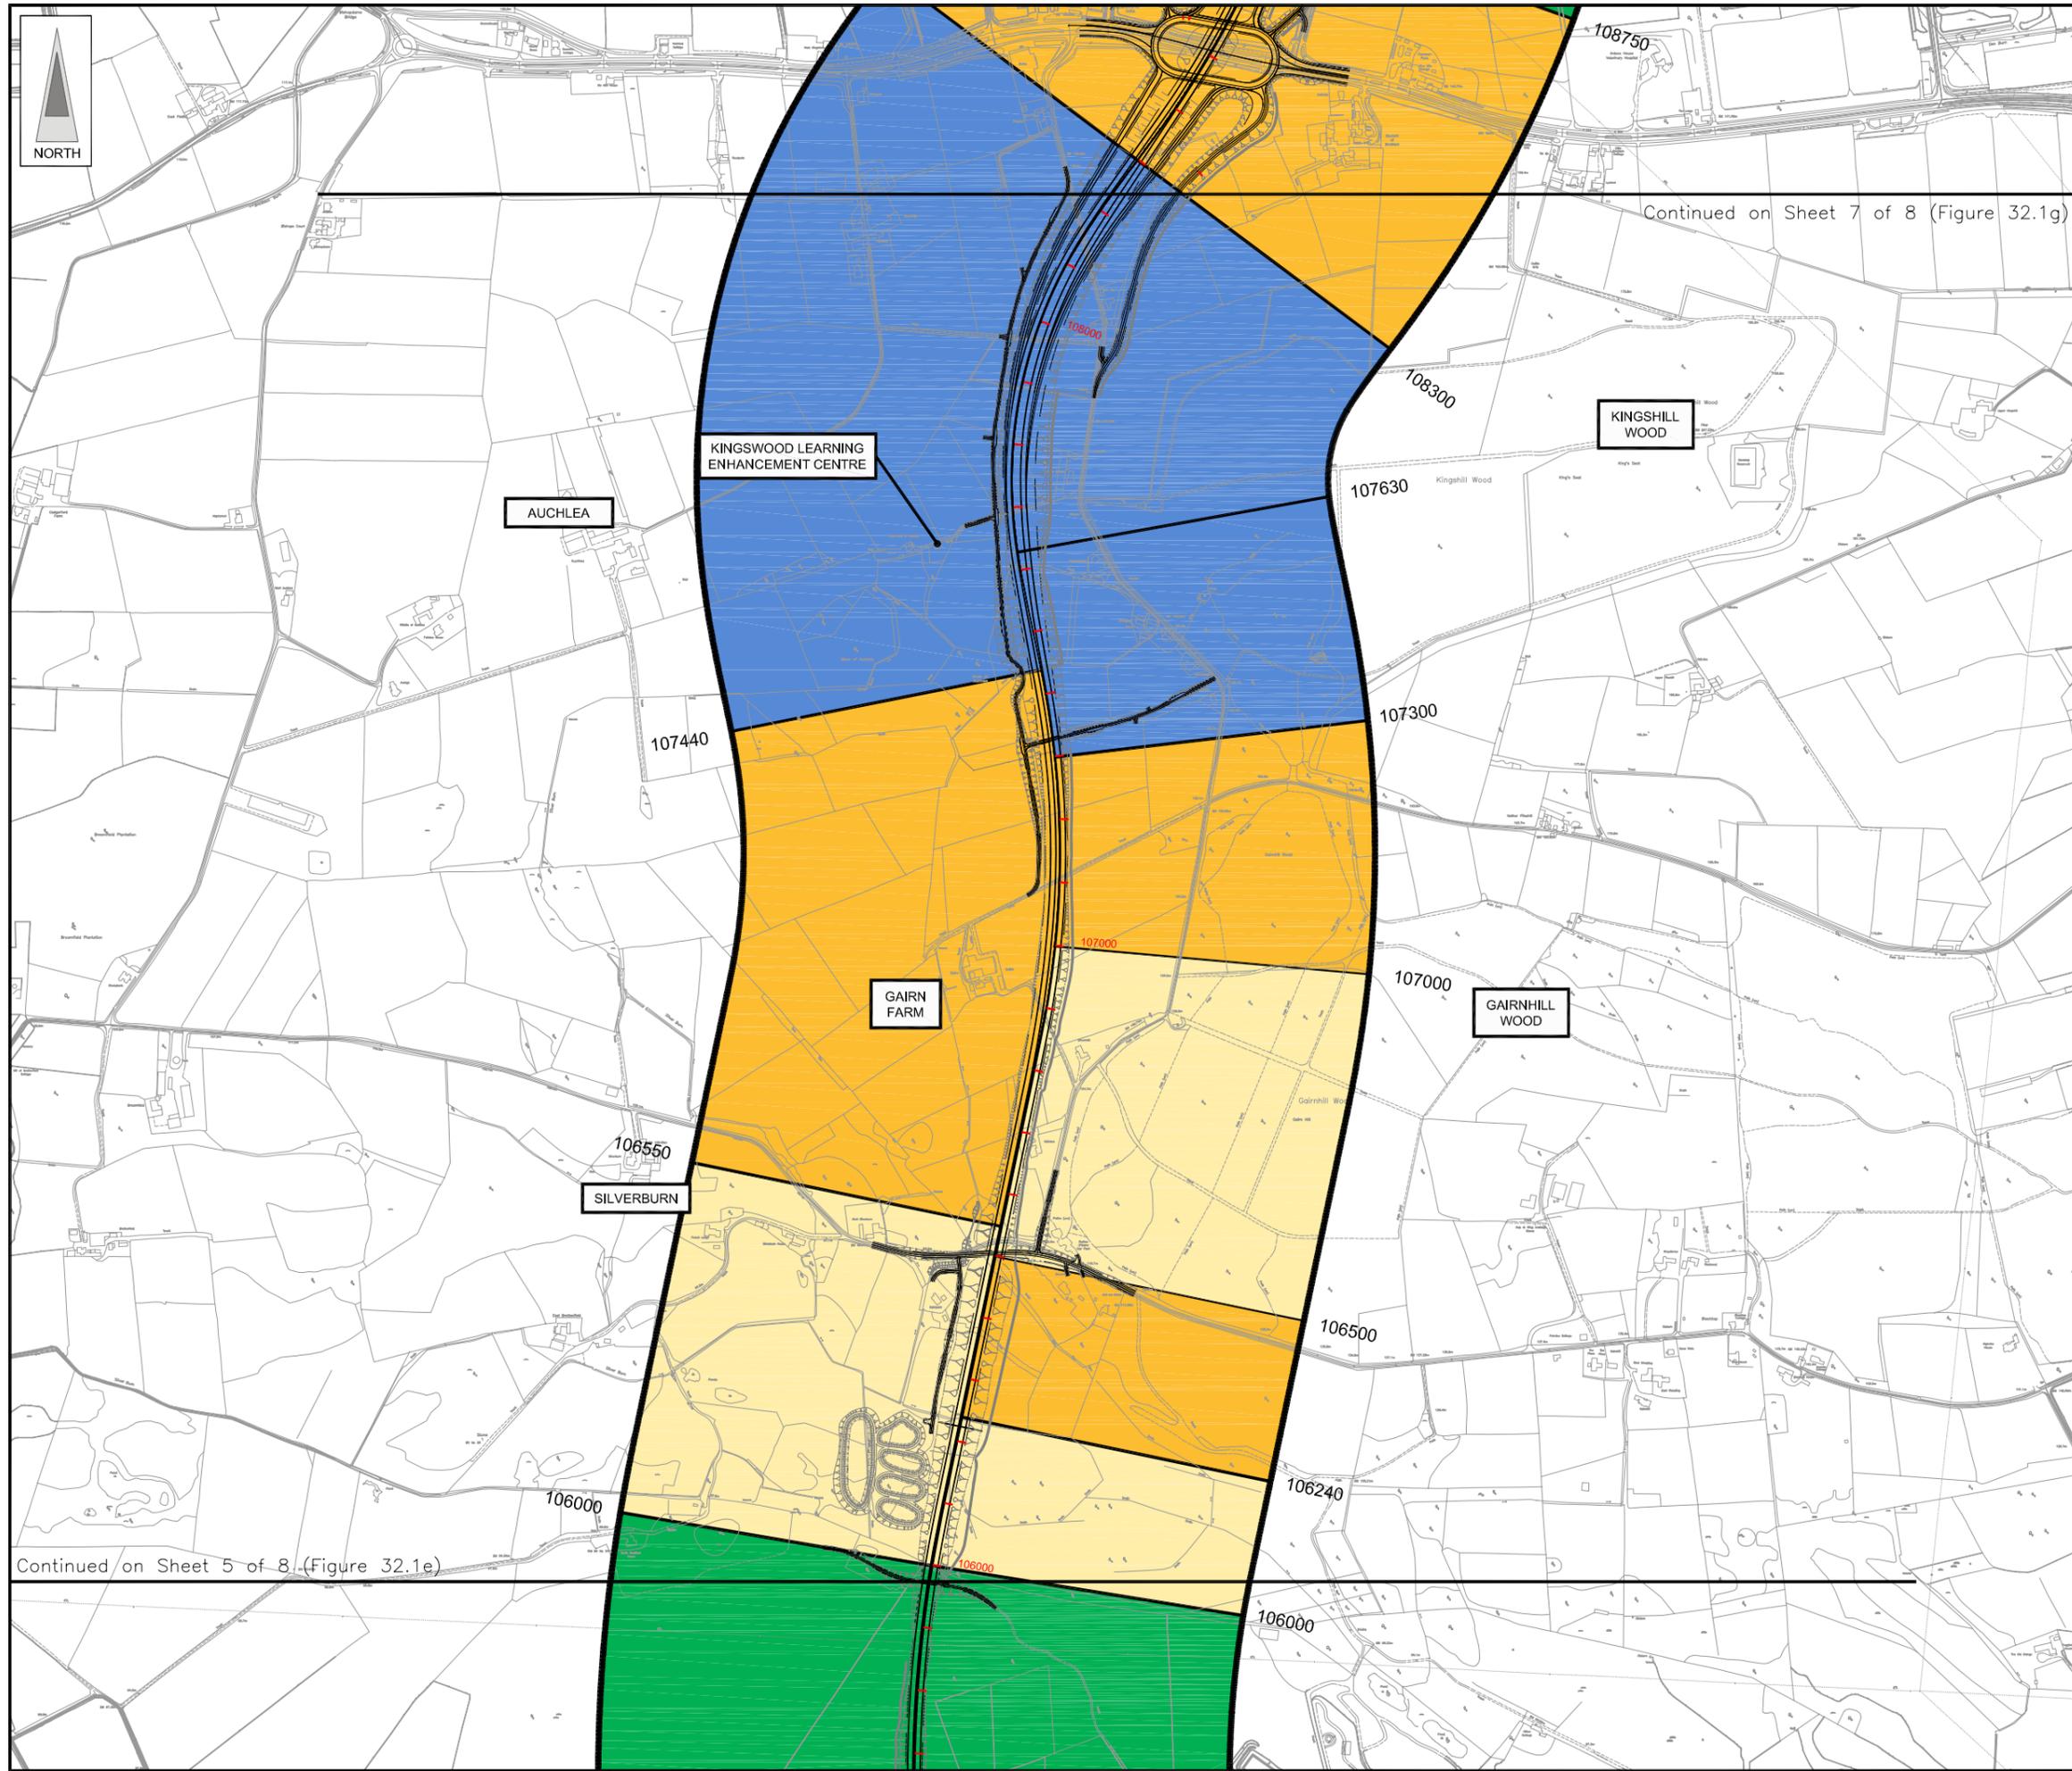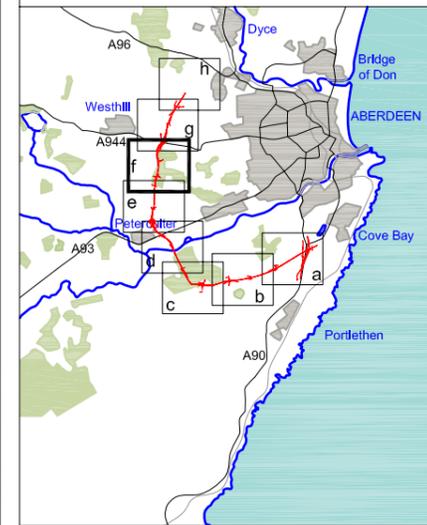

Continued on Sheet 7 of 8 (Figure 32.1g)

Continued on Sheet 5 of 8 (Figure 32.1e)

- LEGEND**
-  Proposed Route
(Engineering Profile 04/05/07)
 -  Minimum Study Area
500m from centre of Proposed Route
 -  Open View
 -  Intermittent View
 -  Restricted View
 -  No View

Rev	Date	Purpose of Revision	Drwn	Chkd	Appd

JE JACOBS
 95 Bothwell Street, Glasgow, G2 7HX, UK
 Tel: 0141 204 2511 Fax: 0141 226 3109
 www.jacobstabble.com

Client: **Aberdeen Western Peripheral Route**

Project: **Aberdeen Western Peripheral Route
Environmental Statement, Part C - Southern Leg**

Title: **Views from Proposed AWPR,
Winter Year of Opening
Sheet 6 of 8**



Drawing Status	FINAL	Revisions	
JB No.	0010332	Date	July 2007
Figure No.	FIGURE 32.1f	Approved	SH
Scale	1:10,000	Checked	MS
Drawn	RB		



This map is based on Ordnance Survey material with the permission of Ordnance Survey on behalf of the controller of Her Majesty's Stationery Office. Crown copyright. Unauthorised reproduction infringes Crown copyright and may lead to prosecution or civil proceedings. Scottish Executive Licence Number, 100020540 (2007).

This drawing is not to be used in whole or part other than for the intended purpose and project as defined on this drawing. Refer to the contract for full terms and conditions. Maps produced by Jacobs UK Ltd. This map should NOT be rescaled. Copyright reserved.

FIGURE 32.1g

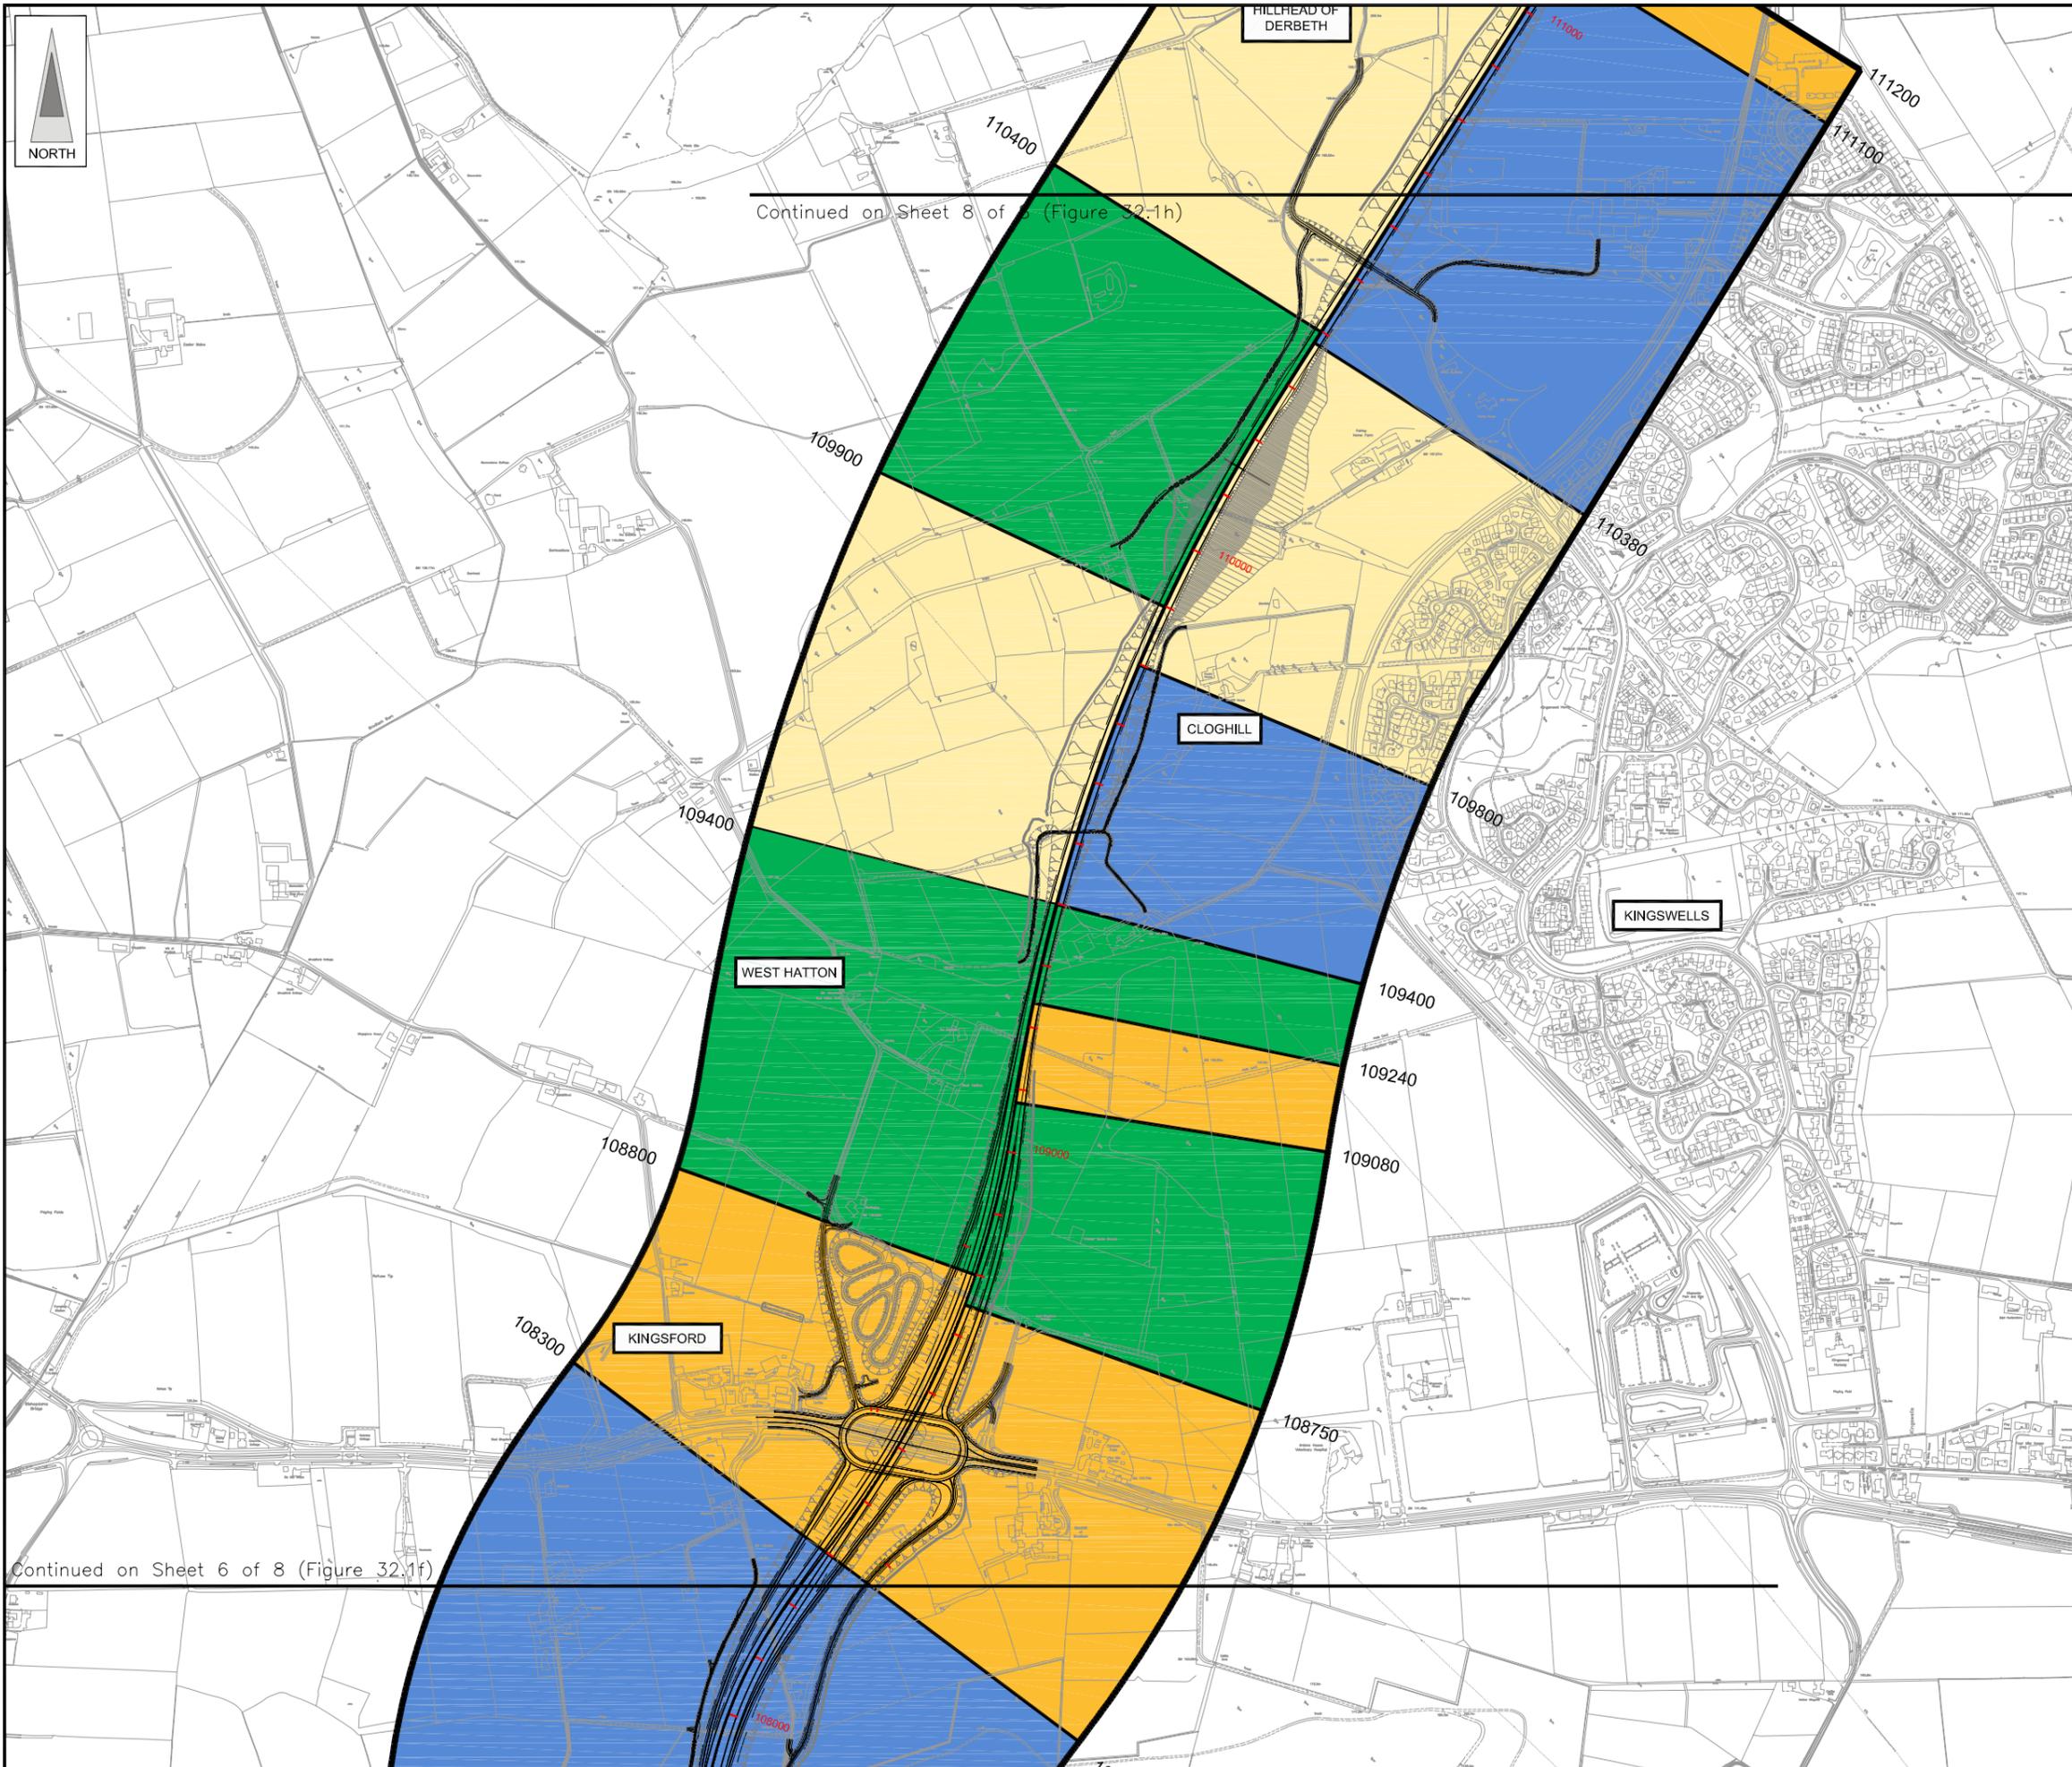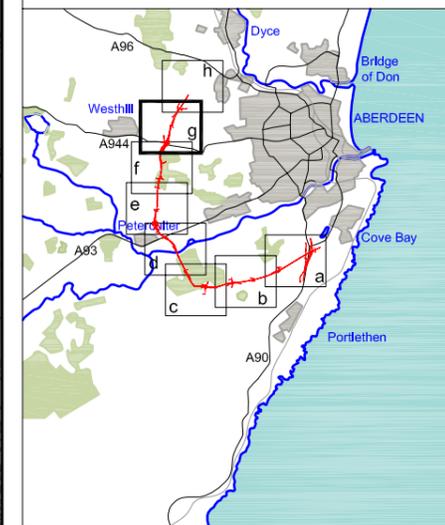

- LEGEND**
- Proposed Route
(Engineering Profile 04/05/07)
 - Minimum Study Area
500m from centre of Proposed Route
 - Open View
 - Intermittent View
 - Restricted View
 - No View

Rev	Date	Purpose of Revision	Drwn	Chkd	Appd

JE JACOBS
 95 Bothwell Street, Glasgow, G2 7HX, UK
 Tel: 0141 204 2511 Fax: 0141 226 3109
 www.jacobstabtle.com


Client: **Aberdeen Western Peripheral Route**

Project: **Aberdeen Western Peripheral Route
 Environmental Statement, Part C - Southern Leg**

Title: **Views from Proposed AWPR,
 Winter Year of Opening
 Sheet 7 of 8**


Drawing Status	FINAL	Revisions	
JB No.	0010332	Date	July 2007
Figure No.	FIGURE 32.1g	Checked	MS
Scale	1:10,000	Approved	SH
Drawn	RB	Checked	MS
		Approved	SH

FIGURE 32.1h

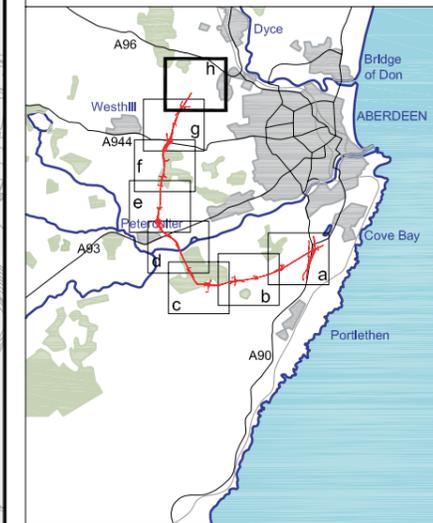

LEGEND

-  Proposed Route
(Engineering Profile 04/05/07)
-  Minimum Study Area
500m from centre of Proposed Route
-  Open View
-  Intermittent View
-  Restricted View
-  No View

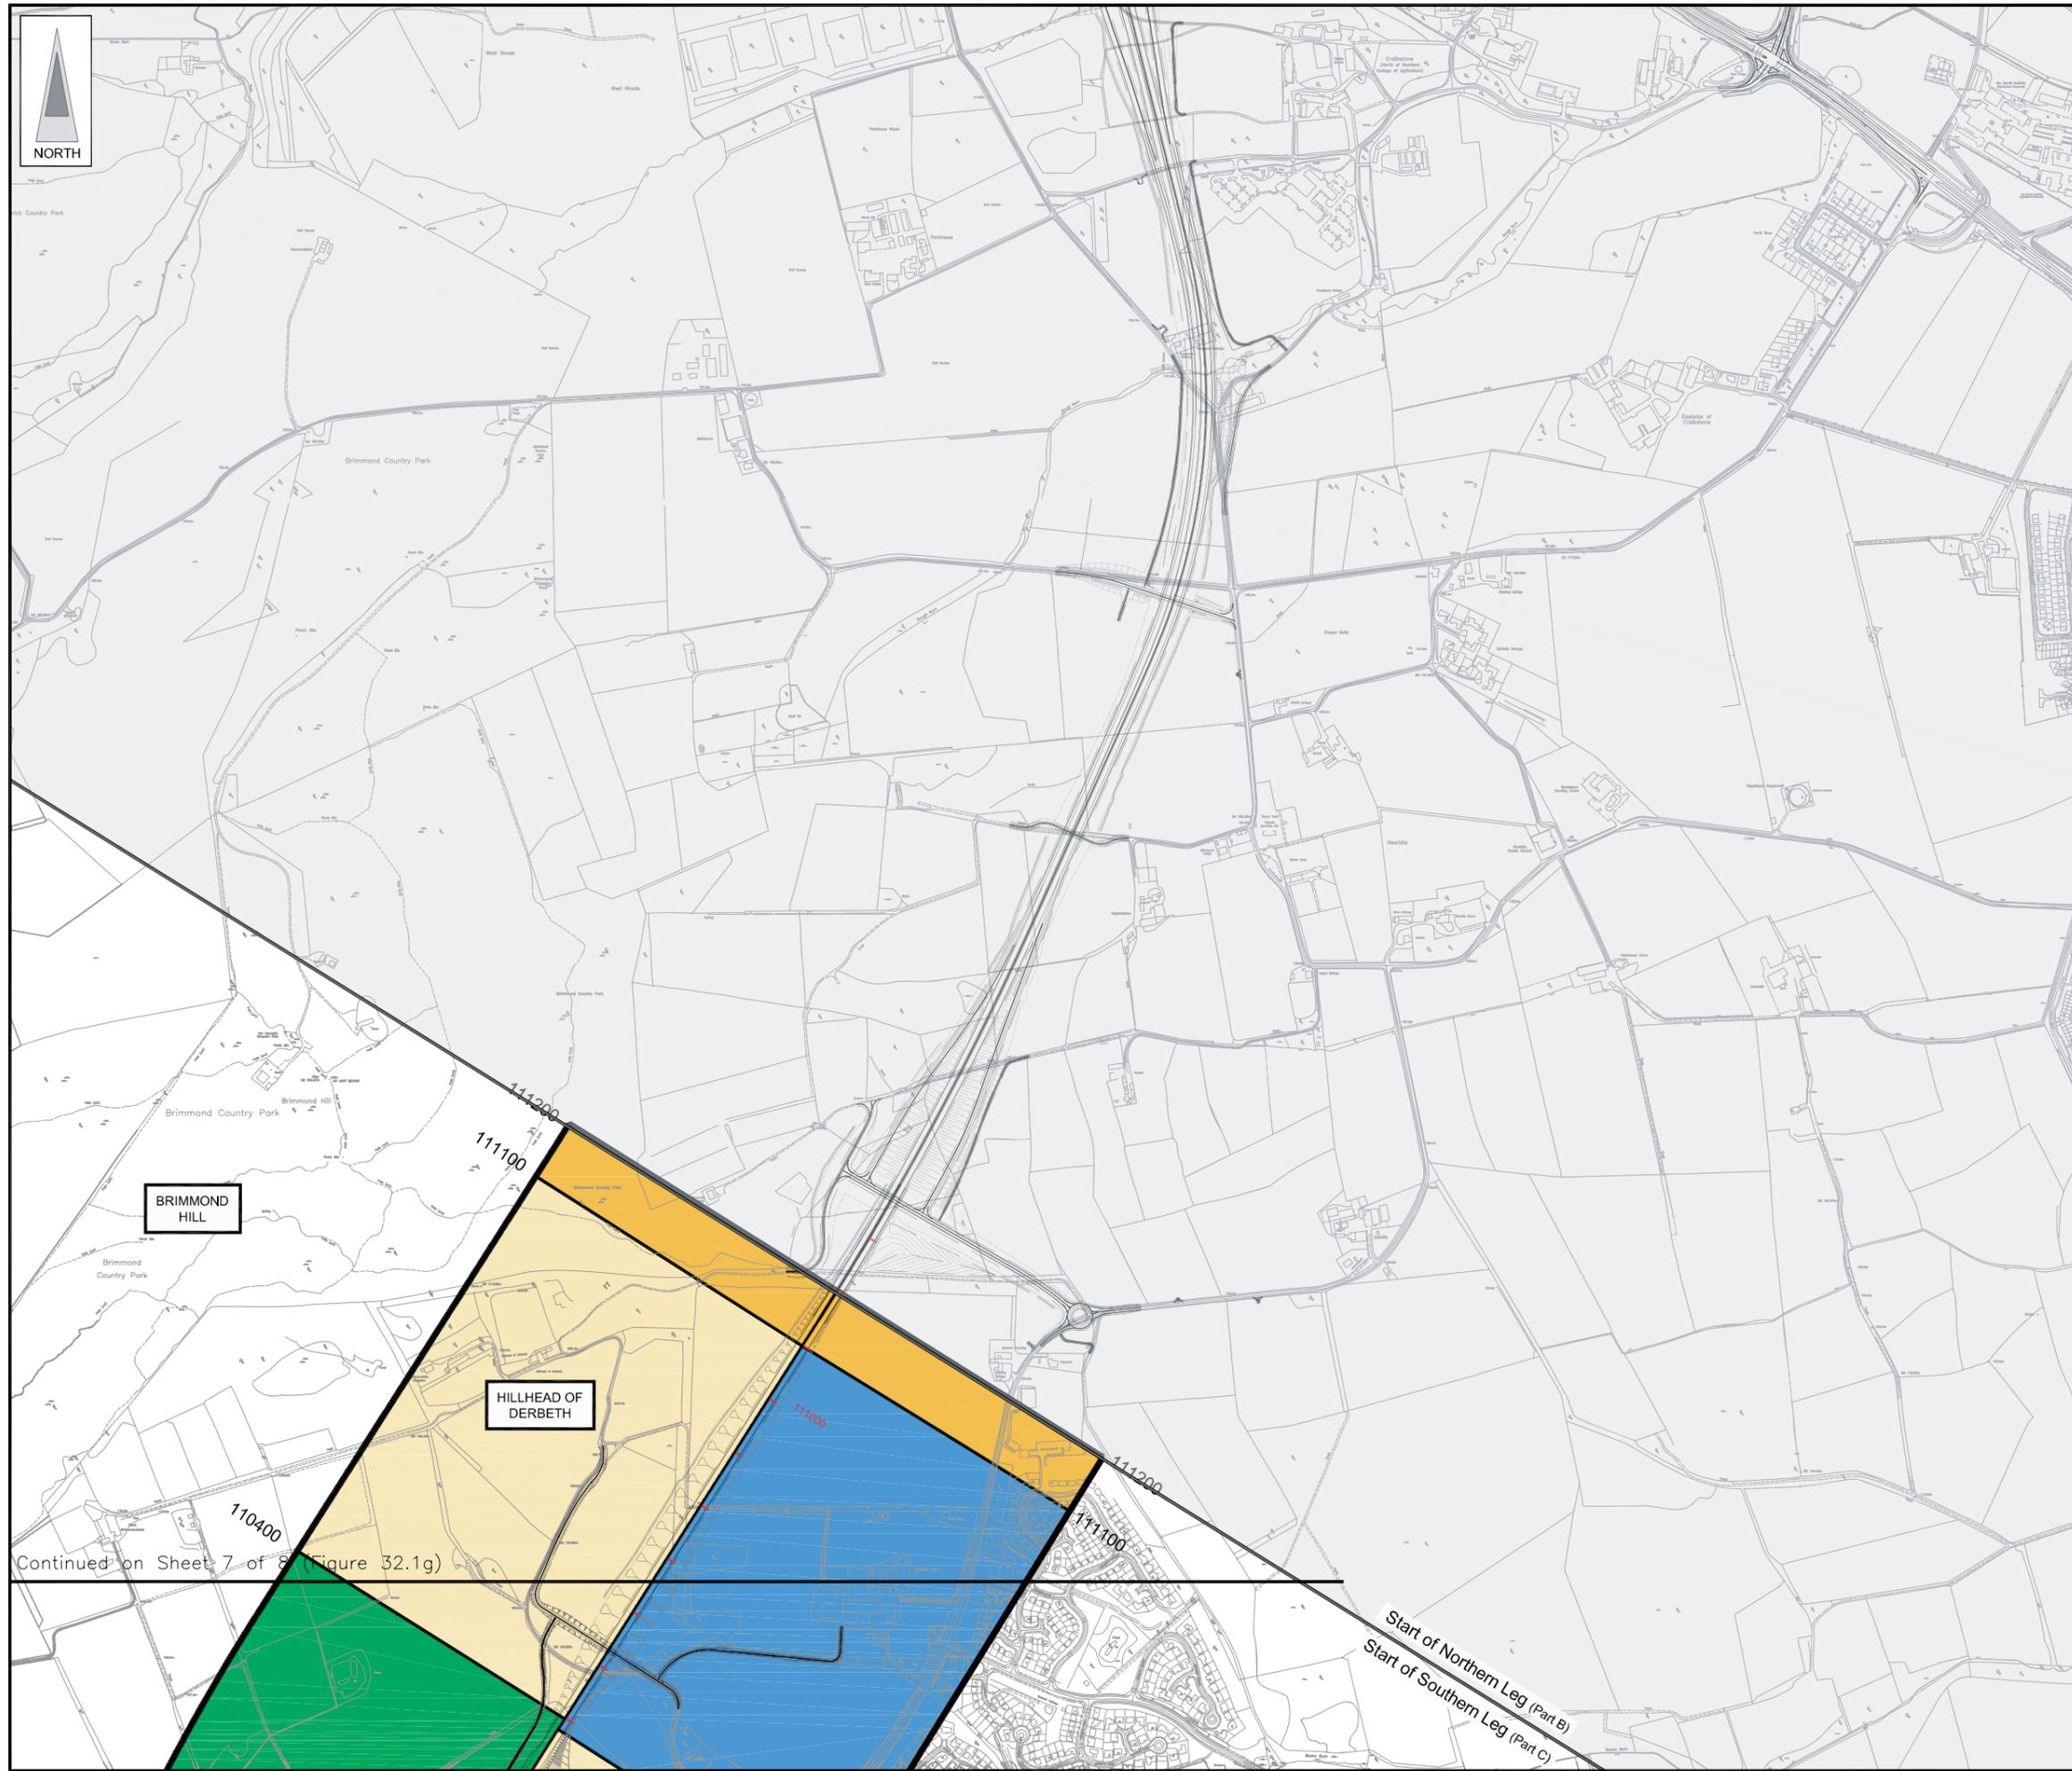

Continued on Sheet 7 of 8 (Figure 32.1g)

Rev	Date	Purpose of Revision	Drwn	Chkd	Appd

JE JACOBS
 95 Bothwell Street, Glasgow, G2 7HX, UK
 Tel: 0141 204 2511 Fax: 0141 226 3109
 www.jacobsbattle.com

Client: **Aberdeen Western Peripheral Route**

Project: **Aberdeen Western Peripheral Route
 Environmental Statement, Part C - Southern Leg**

Title: **Views from Proposed AWPR,
 Winter Year of Opening
 Sheet 8 of 8**

Drawing Status	FINAL	Revisions	
JB No.	0010332	Date	July 2007
Figure No.	FIGURE 32.1h	Checked	MS
Scale	1:10,000	Approved	SH
Drawn	RB	Checked	MS
		Approved	SH