
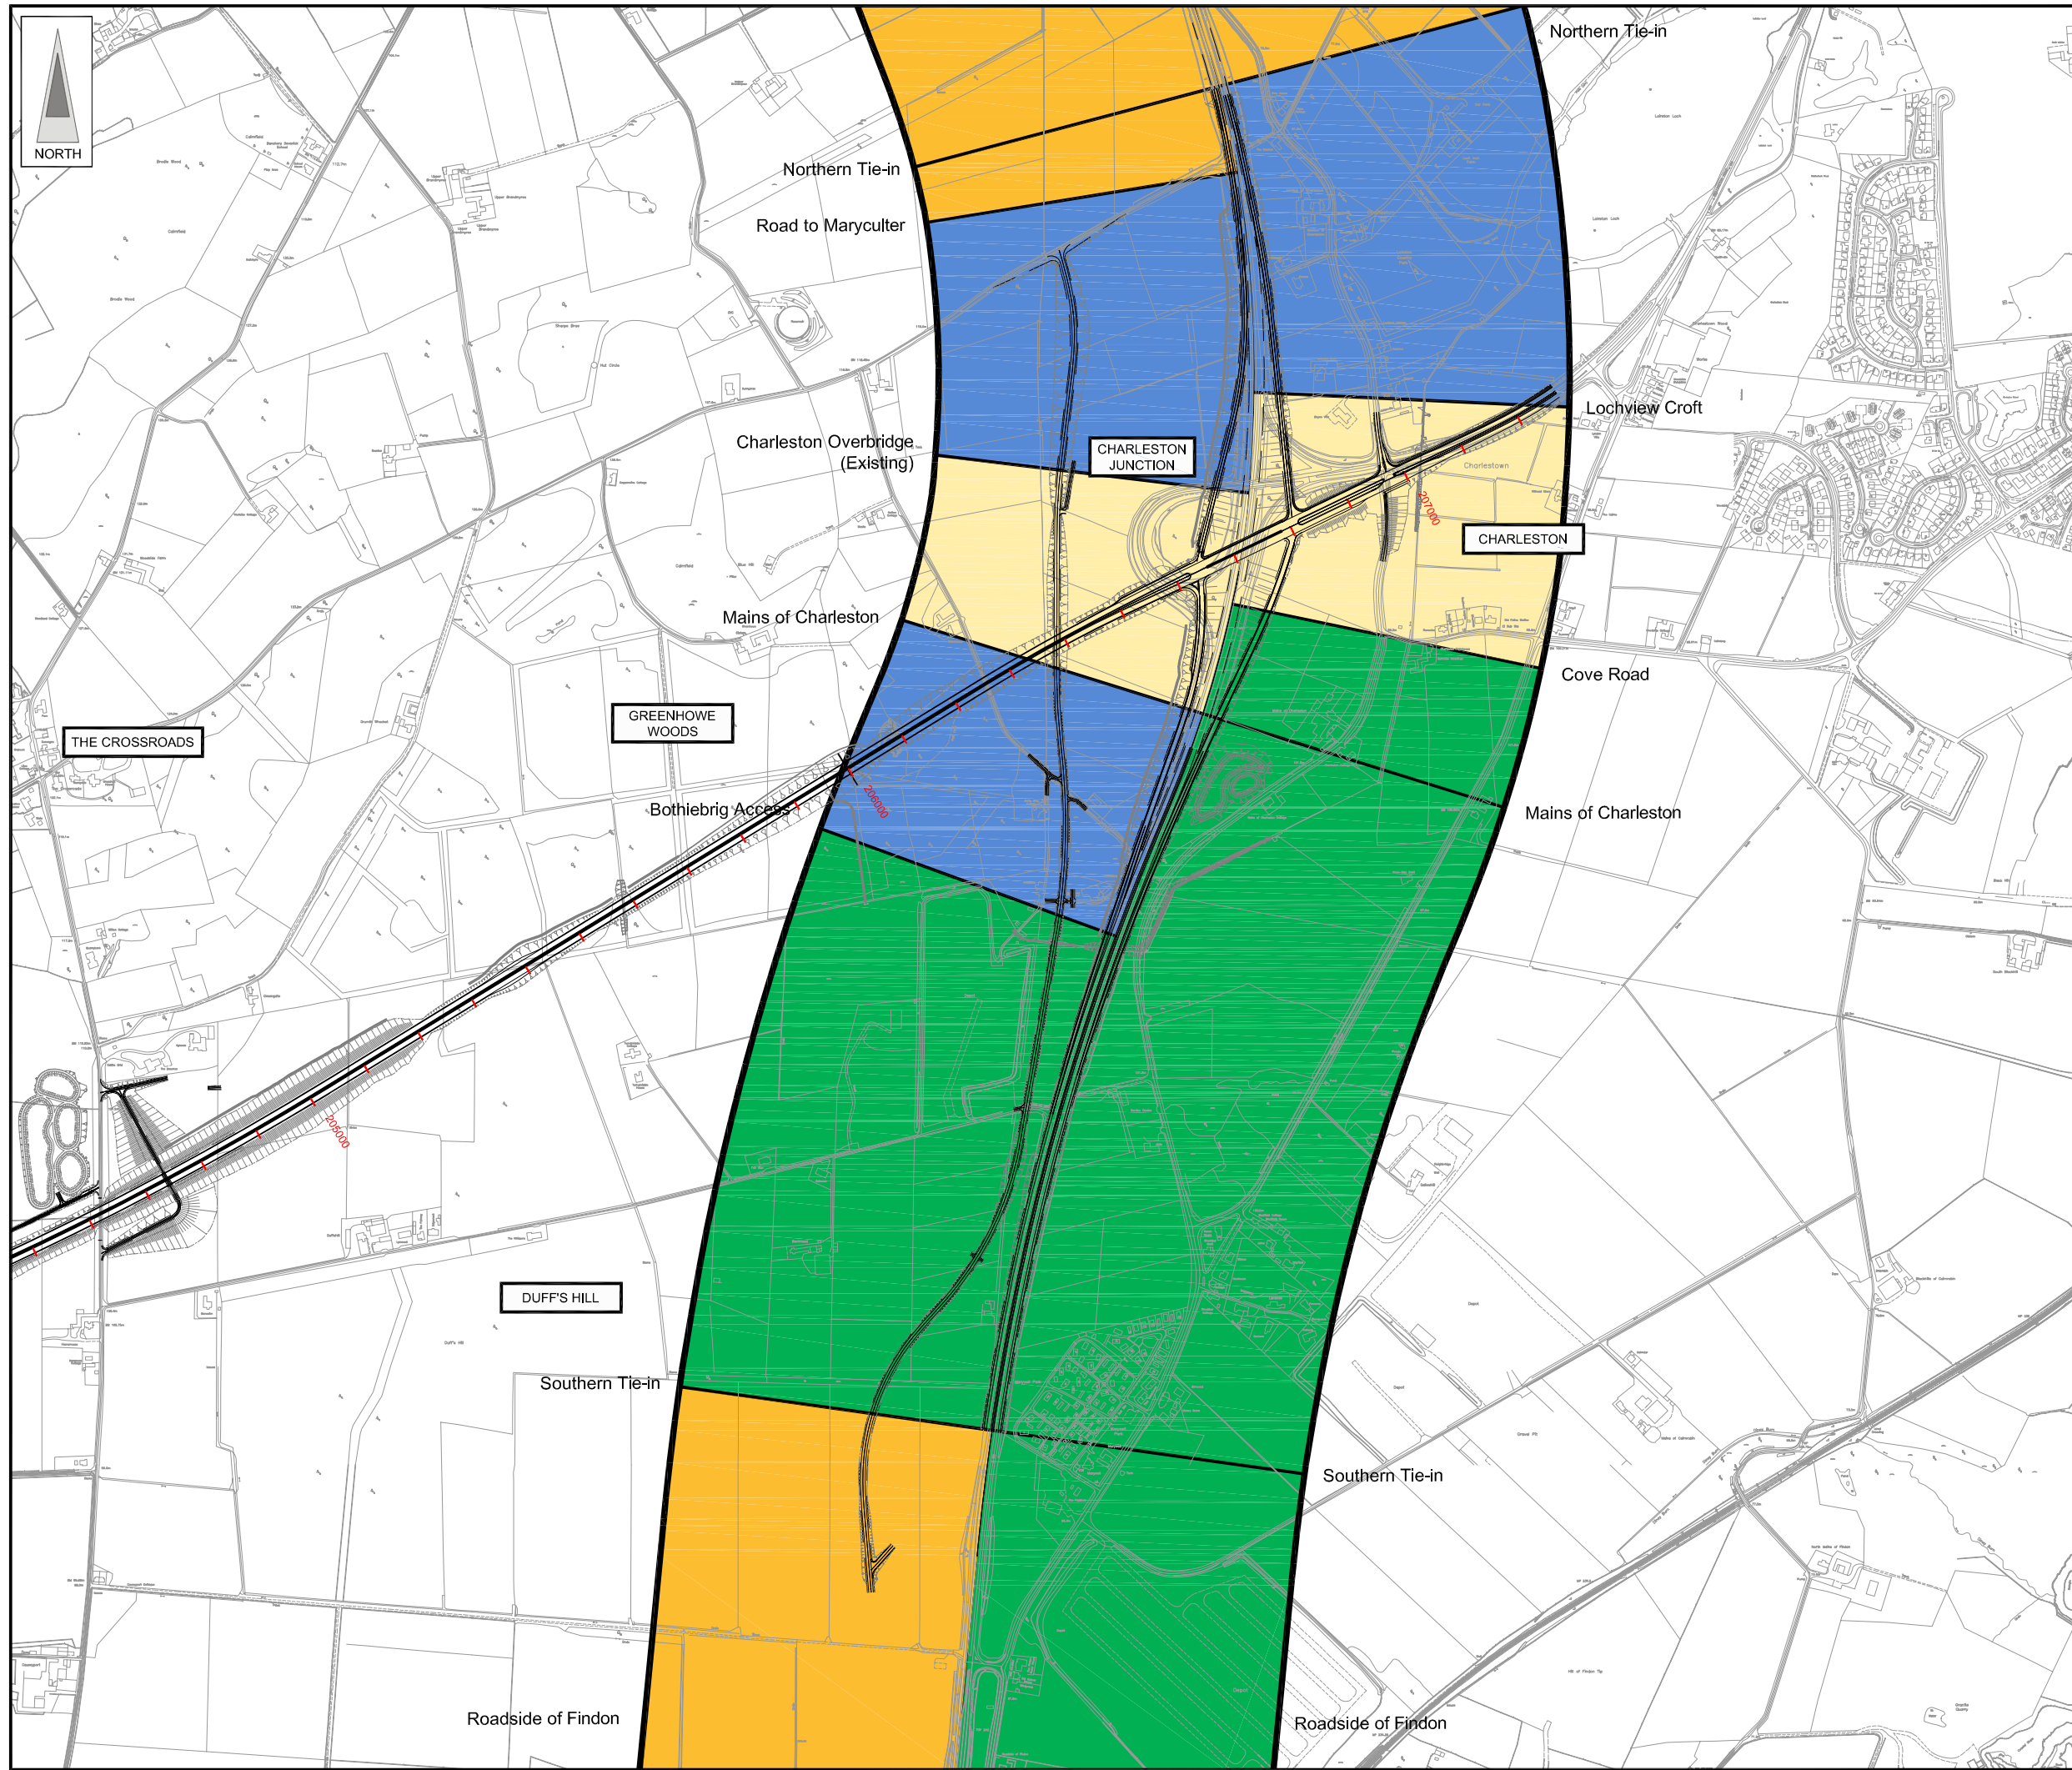


FIGURE 32.4

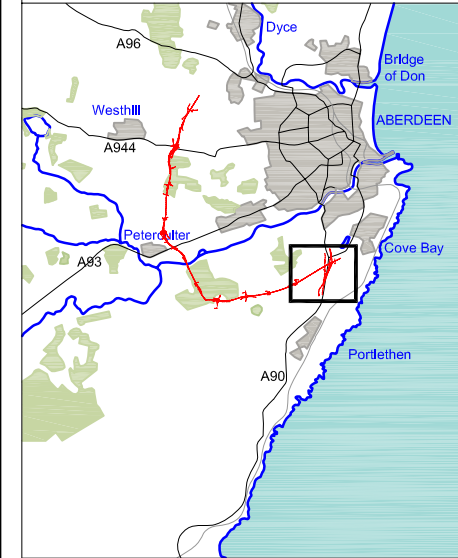

- LEGEND**
- Proposed Route (Engineering Profile 04/05/07)
 - Minimum Study Area 500m from centre of Proposed Route
 - Open View
 - Intermittent View
 - Restricted View
 - No View

Rev	Date	Purpose of Revision	Drwn	Chkd	Appd

JE JACOBS
 95 Bothwell Street, Glasgow, G2 7HX, UK
 Tel: 0141 204 2511 Fax: 0141 226 3109
 www.jacobstabtie.com

Client: **Aberdeen Western Peripheral Route**

Project: **Aberdeen Western Peripheral Route Environmental Statement, Part C - Southern Leg**

Title: **Views from Proposed Charleston Tie-In, WYO to Summer 15 Years from Opening Sheet 1 of 1**

Drawing Status	FINAL	Revisions	
JB No.	0010332	Date	July 2007
Figure No.	FIGURE 32.4	Approved	SH
Scale	1:10,000	Checked	MS
Drawn	RB		

This map is based on Ordnance Survey material with the permission of Ordnance Survey on behalf of the controller of Her Majesty's Stationery Office. Unauthorised reproduction infringes Crown copyright and may lead to prosecution or civil proceedings. Scottish Executive Licence Number, 100020540 (2007).