


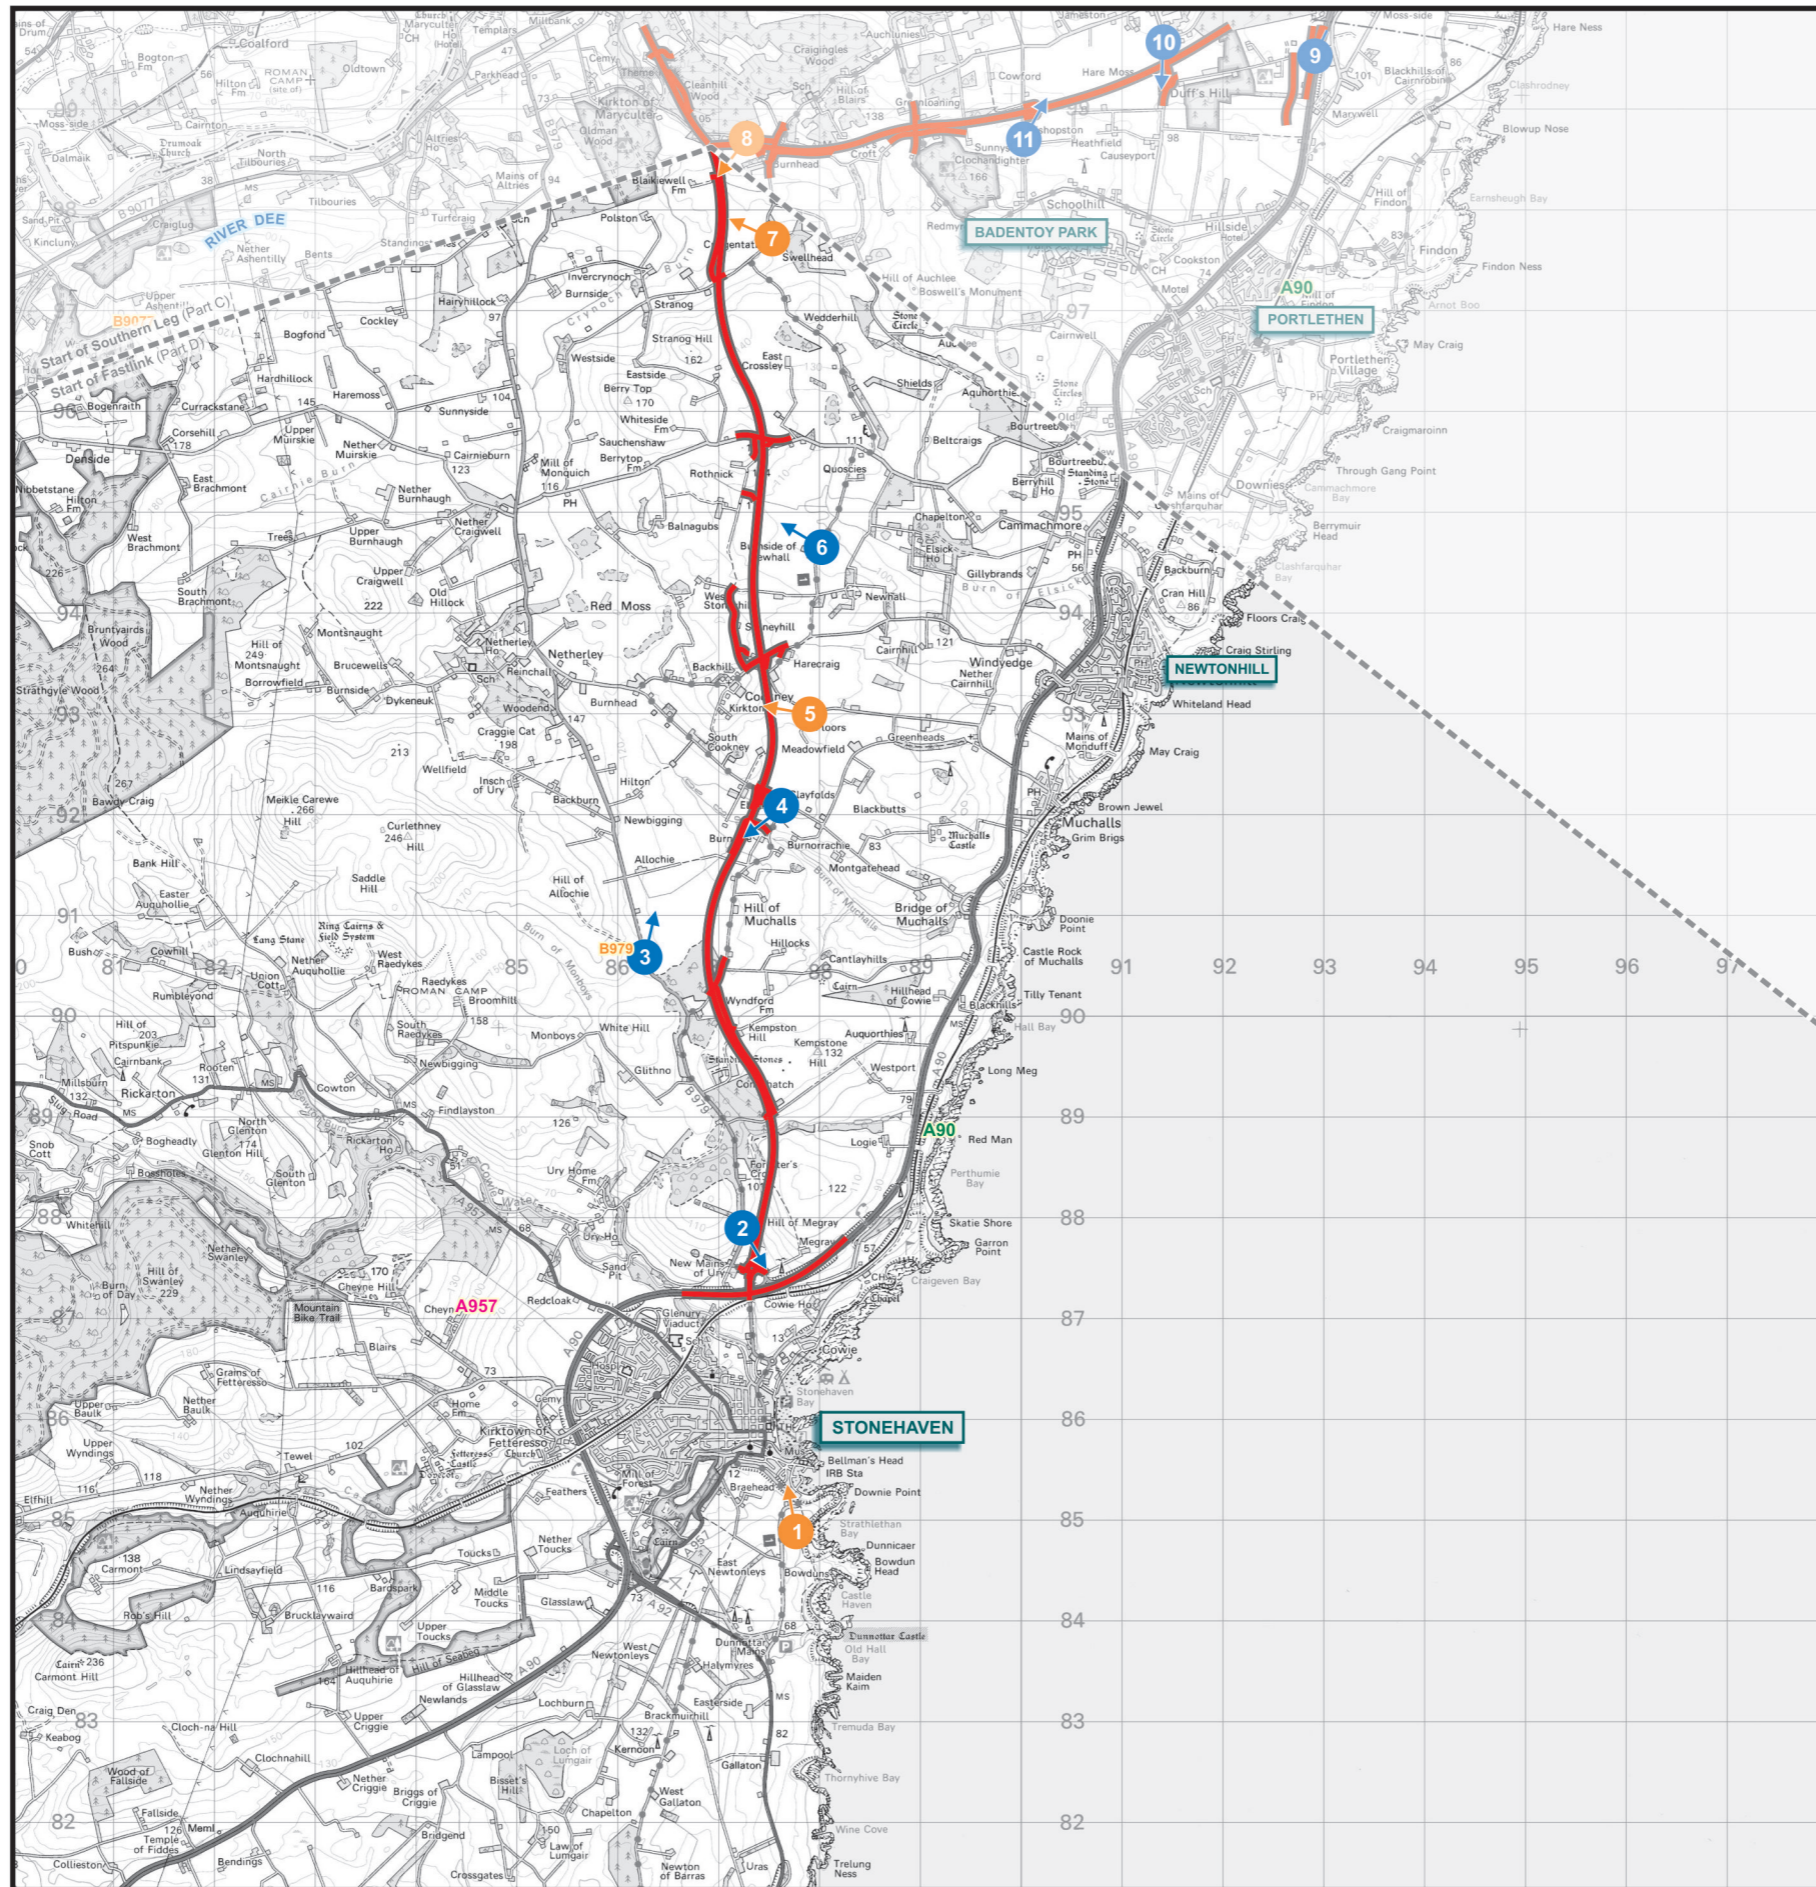




FIGURE 41.7



LEGEND

-  Proposed Route  
(Engineering Profile 04/05/2007)
-  Wireline Location
-  Photomontage Location



Rev	Date	Purpose of Revision	Drwn	Chkd	Appd						
 <p>95 Bothwell Street, Glasgow, G2 7HX, UK Tel: 0141 204 2511 Fax: 0141 226 3109 www.jacobsbabtie.com</p>											
Client											
Project		<b>Aberdeen Western Peripheral Route</b> Environmental Statement, Part D - Fastlink									
Title		Wireline and Photomontage Locations									
Drawing Status		FINAL									
JB No.		0010332									
Figure No.		<b>FIGURE 41.7</b> <table border="1" style="float: right;"> <tr><th colspan="2">Revisions</th></tr> <tr><td> </td><td> </td></tr> <tr><td> </td><td> </td></tr> </table>				Revisions					
Revisions											
Scale		1:75,000									
Drawn		SHF	Checked	KS	Approved						
		signature	signature	signature	signature						

Based upon the Ordnance Survey mapping with the permission of Ordnance Survey on behalf of the controller of Her Majesty's Stationery Office © Crown Copyright 2006. Unauthorised reproduction infringes Crown Copyright and may lead to prosecution or civil proceedings. Scottish Executive Licence number: SE100020540 (2007)

This drawing is not to be used in whole or part other than for the intended purpose and project as defined on this drawing. Refer to the contract for full terms and conditions. Maps produced by Jacobs UK Ltd. This map should NOT be rescaled. Copyright reserved.

