


Continued from Sheet 2 of 6 (Figure 47.2b)

FIGURE 47.2a

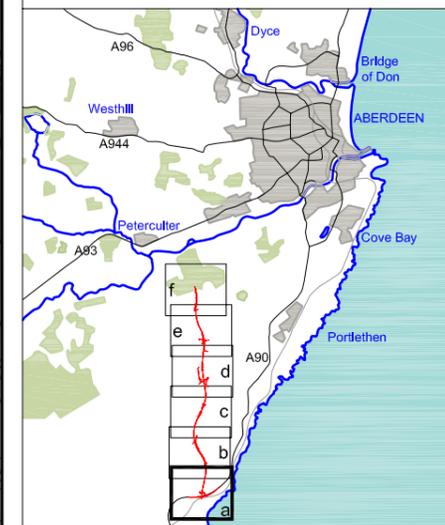

- LEGEND**
- Proposed Route
(Engineering Profile 04/05/07)
 - Minimum Study Area
500m from centre of Proposed Route
 - Open View
 - Intermittent View
 - Restricted View
 - No View

Rev	Date	Purpose of Revision	Drwn	Chkd	Appd

JE JACOBS
 95 Bothwell Street, Glasgow, G2 7HX, UK
 Tel: 0141 204 2511 Fax: 0141 226 3109
 www.jacobstabtie.com

Client: Aberdeen Western Peripheral Route

Project: Aberdeen Western Peripheral Route
 Environmental Statement, Part D - Fastlink

Title: Views from Proposed AWPR,
 Summer 15 Years from Opening
 Sheet 1 of 6


Drawing Status	FINAL	Revisions	
JB No.	0010332	Date	July 2007
Figure No.	FIGURE 47.2a	Approved	SH
Scale	1:10,000	Checked	MS
Drawn	RB	Checked	MS



This map is based on Ordnance Survey material with the permission of Ordnance Survey on behalf of the controller of Her Majesty's Stationary Office. Crown copyright. Unauthorised reproduction infringes Crown copyright and may lead to prosecution or civil proceedings. Scottish Executive Licence Number, 100020540 (2007).


This drawing is not to be used in whole or part other than for the intended purpose and project as defined on this drawing. Refer to the contract for full terms and conditions. Maps produced by Jacobs UK Ltd. This map should NOT be rescaled. Copyright reserved.

FIGURE 47.2b

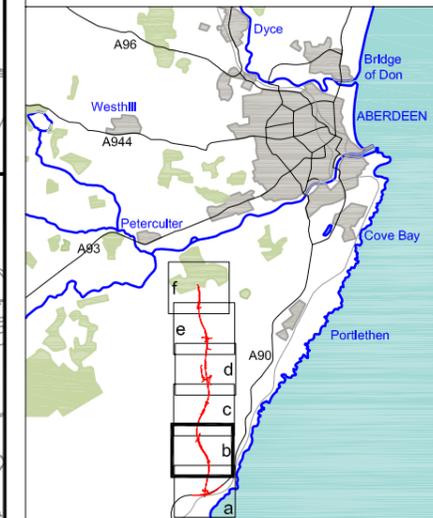

LEGEND

-  Proposed Route
(Engineering Profile 04/05/07)
-  Minimum Study Area
500m from centre of Proposed Route
-  Open View
-  Intermittent View
-  Restricted View
-  No View

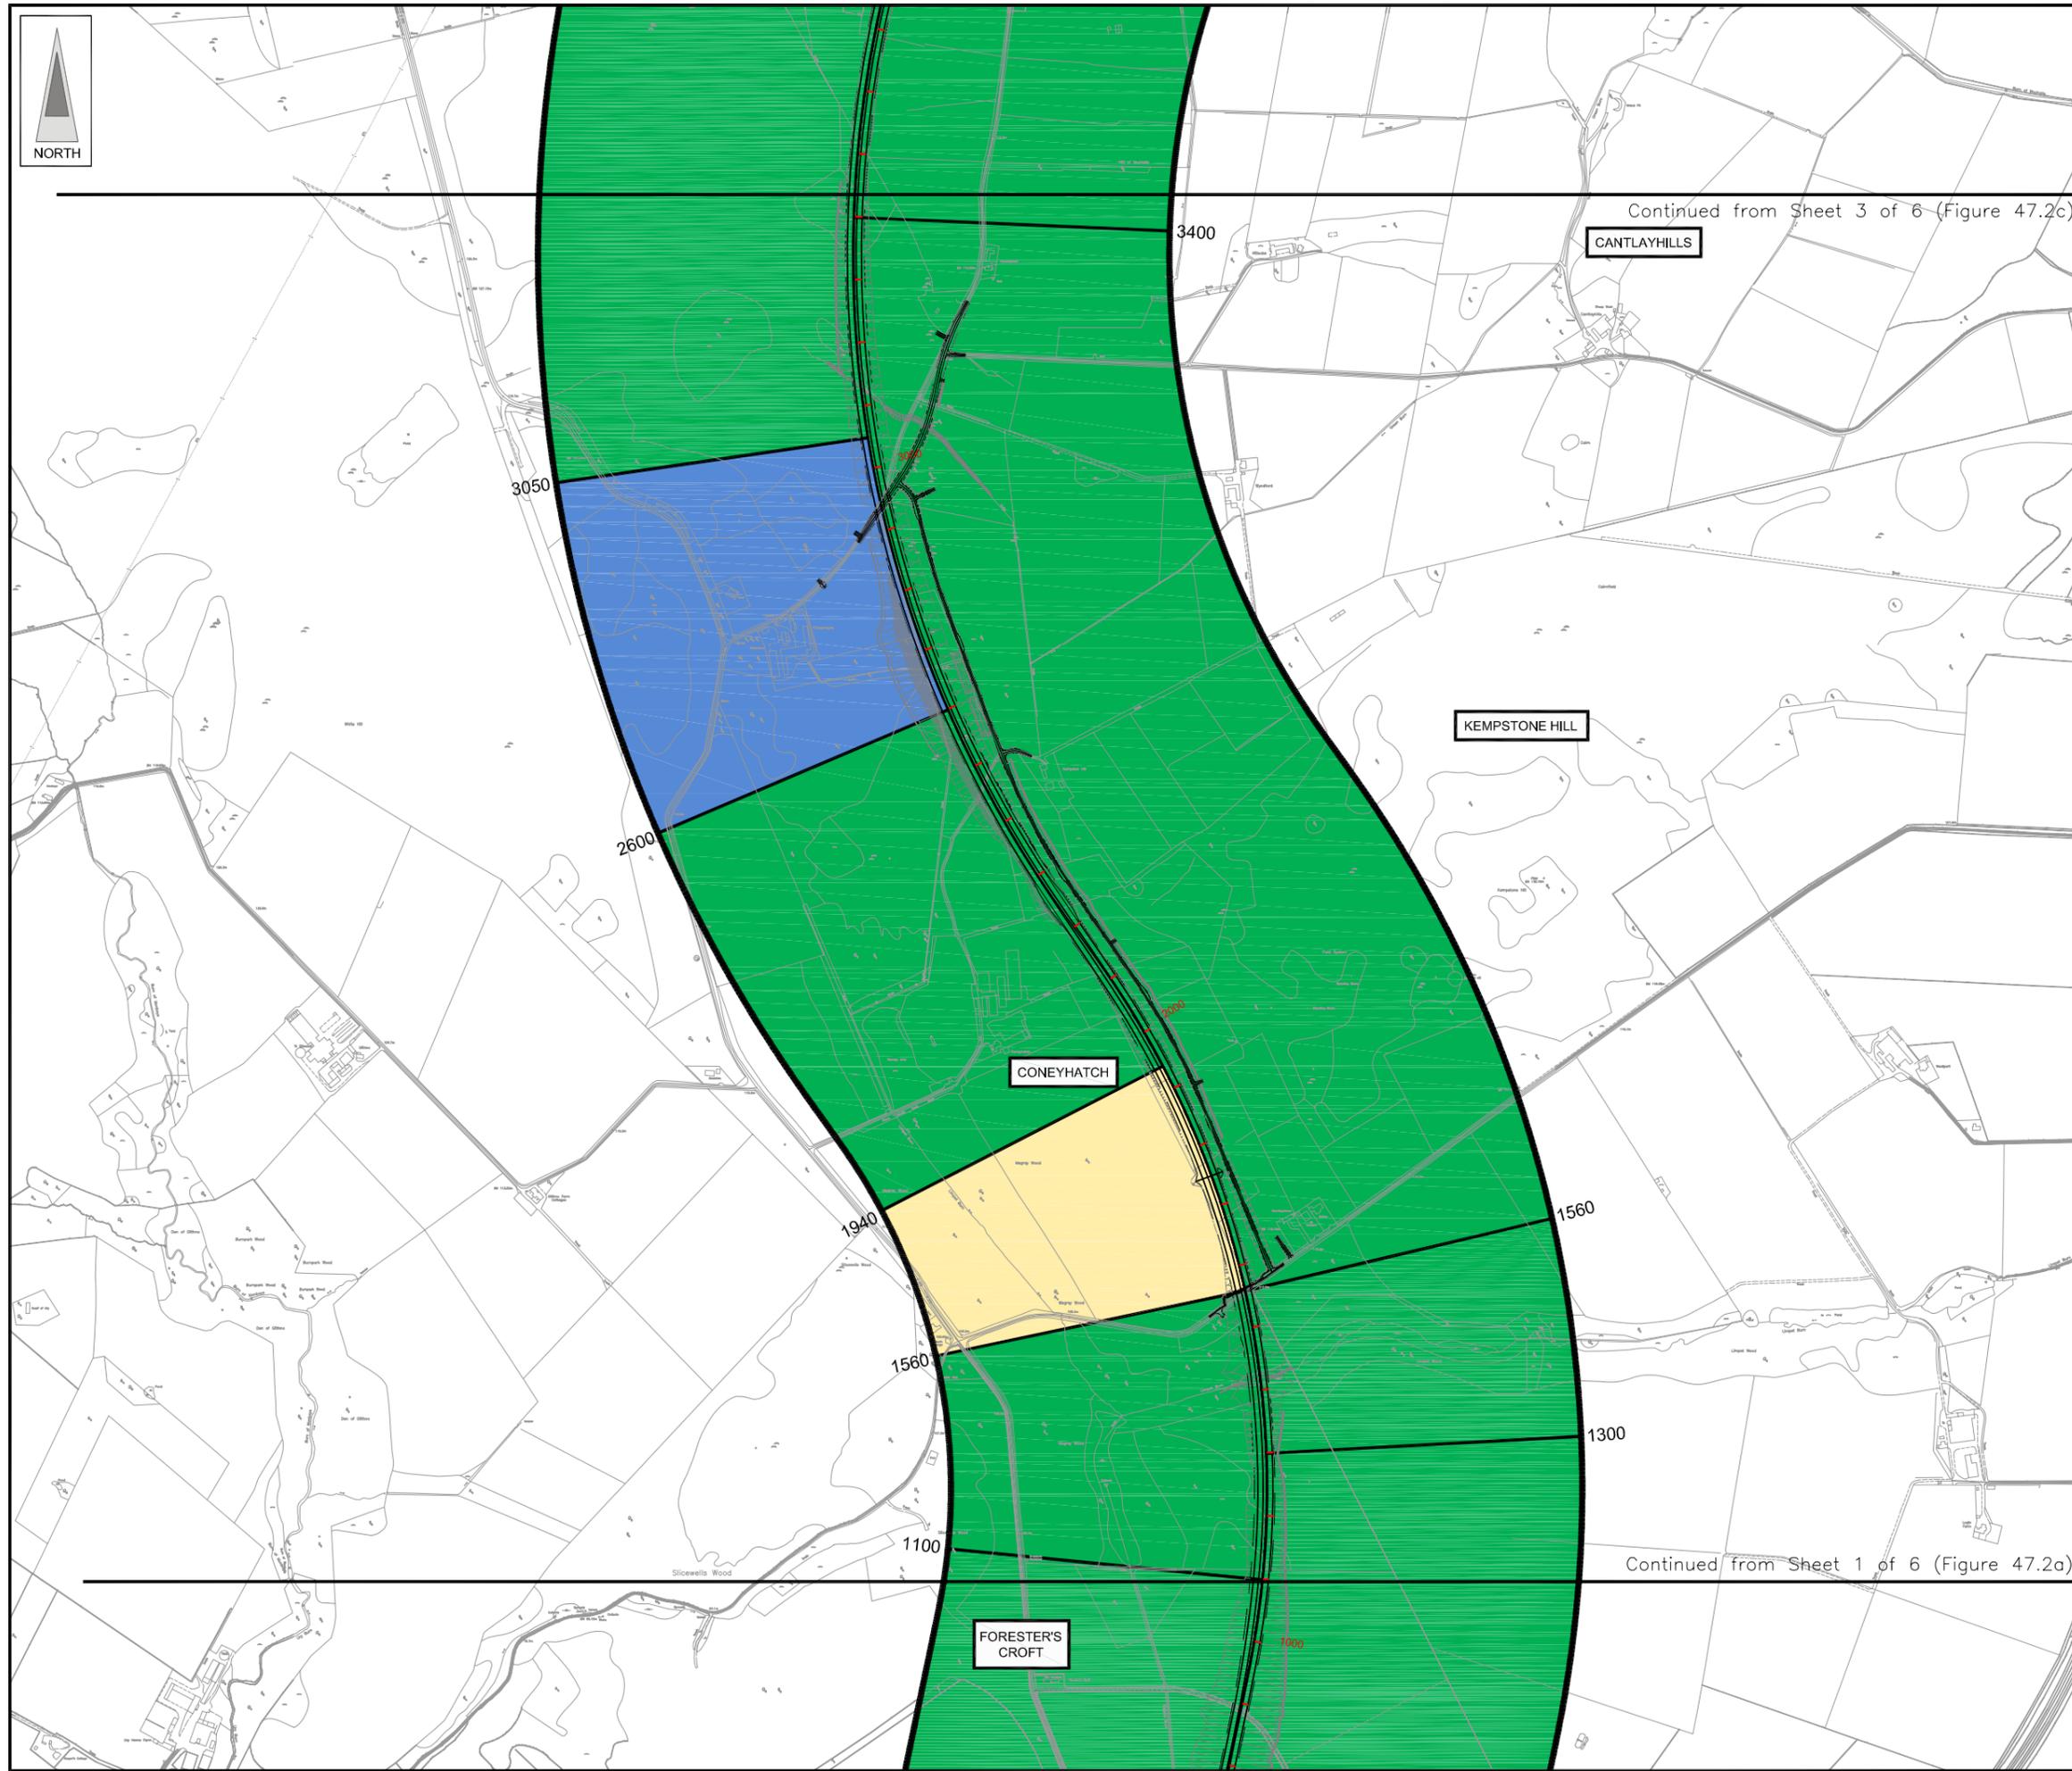

Rev	Date	Purpose of Revision	Drwn	Chkd	Appd

JE JACOBS
 95 Bothwell Street, Glasgow, G2 7HX, UK
 Tel: 0141 204 2511 Fax: 0141 226 3109
 www.jacobsbattle.com

Client: **Aberdeen Western Peripheral Route**


Project: **Aberdeen Western Peripheral Route
 Environmental Statement, Part D - Fastlink**

Title: **Views from Proposed AWPR,
 Summer 15 Years from Opening
 Sheet 2 of 6**

Drawing Status	FINAL	Revisions	
JB No.	0010332	Date	July 2007
Figure No.	FIGURE 47.2b	Checked	MS
Scale	1:10,000	Approved	SH
Drawn	RB	Checked	MS
		Approved	SH

This drawing is not to be used in whole or part other than for the intended purpose and project as defined on this drawing. Refer to the contract for full terms and conditions. Maps produced by Jacobs UK Ltd. This map should NOT be rescaled. Copyright reserved.

FIGURE 47.2c

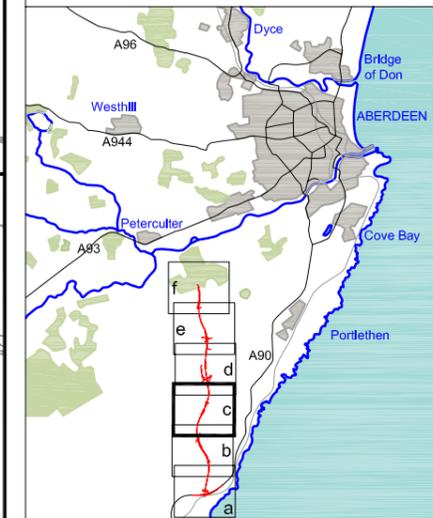

LEGEND

-  Proposed Route
(Engineering Profile 04/05/07)
-  Minimum Study Area
500m from centre of Proposed Route
-  Open View
-  Intermittent View
-  Restricted View
-  No View



Continued from Sheet 4 of 6 (Figure 47.2d)

Continued on Sheet 2 of 6 (Figure 47.2b)

Rev	Date	Purpose of Revision	Drwn	Chkd	Appd

JE JACOBS
 95 Bothwell Street, Glasgow, G2 7HX, UK
 Tel: 0141 204 2511 Fax: 0141 226 3109
 www.jacobsabtie.com

Client: **Aberdeen Western Peripheral Route**

Project: **Aberdeen Western Peripheral Route
Environmental Statement, Part D - Fastlink**


Title: **Views from Proposed AWPR,
Summer 15 Years from Opening
Sheet 3 of 6**

Drawing Status	FINAL	Revisions	
JB No.	0010332	Date	July 2007
Figure No.	FIGURE 47.2c	Checked	MS
Scale	1:10,000	Approved	SH
Drawn	RB	Checked	MS
		Approved	SH




This map is based on Ordnance Survey material with the permission of Ordnance Survey on behalf of the controller of Her Majesty's Stationary Office. Unauthorised reproduction infringes Crown copyright and may lead to prosecution or civil proceedings. Scottish Executive Licence Number, 100020540 (2007).
 This drawing is not to be used in whole or part other than for the intended purpose and project as defined on this drawing. Refer to the contract for full terms and conditions. Maps produced by Jacobs UK Ltd. This map should NOT be rescaled. Copyright reserved.

FIGURE 47.2d

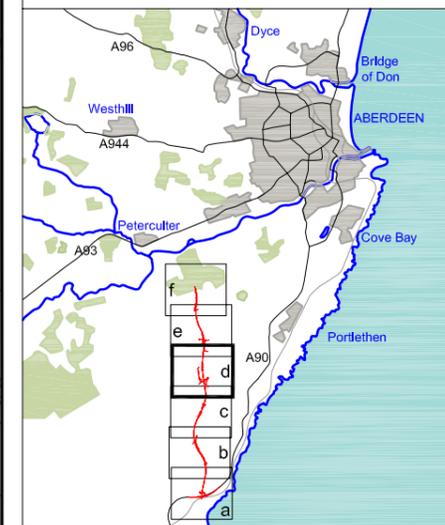

- LEGEND**
-  Proposed Route
(Engineering Profile 04/05/07)
 -  Minimum Study Area
500m from centre of Proposed Route
 -  Open View
 -  Intermittent View
 -  Restricted View
 -  No View

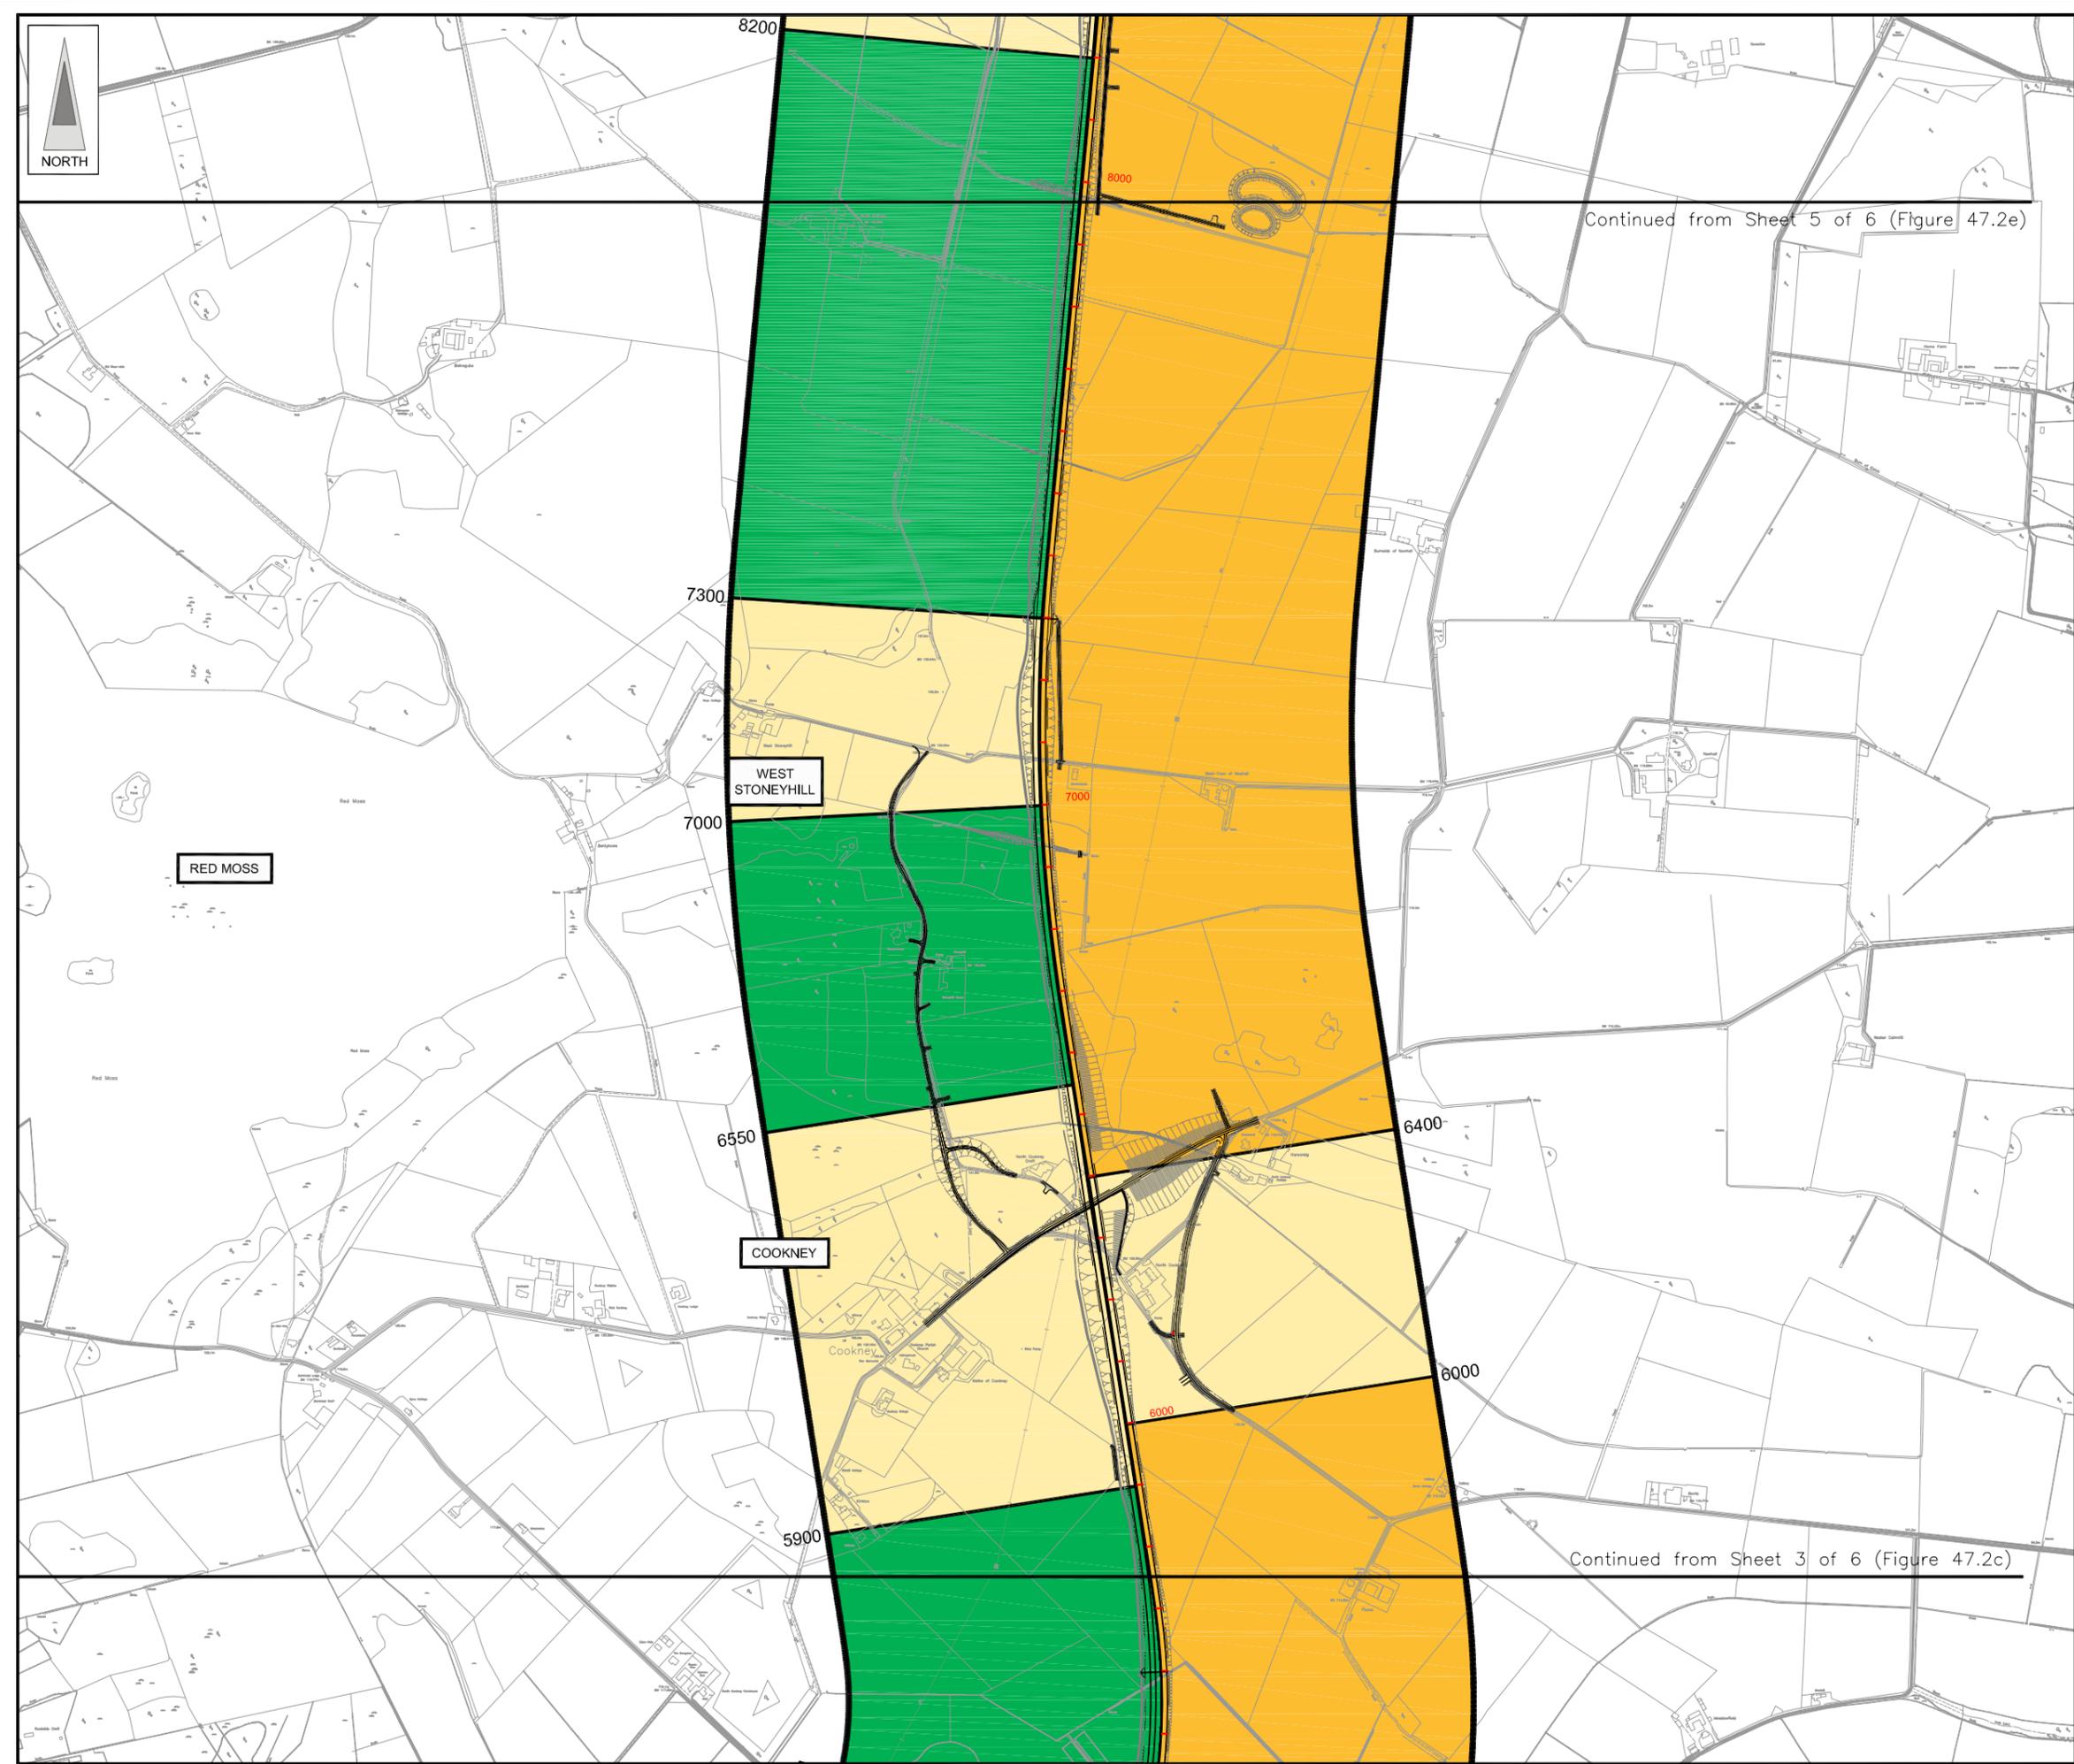

Rev	Date	Purpose of Revision	Drwn	Chkd	Appd

JE JACOBS
 95 Bothwell Street, Glasgow, G2 7HX, UK
 Tel: 0141 204 2511 Fax: 0141 226 3109
 www.jacobsbattle.com


Client **Aberdeen Western Peripheral Route**

Project **Aberdeen Western Peripheral Route
Environmental Statement, Part D - Fastlink**

Title **Views from Proposed AWPR,
Summer 15 Years from Opening
Sheet 4 of 6**


Drawing Status	FINAL	Revisions	
JB No.	0010332	Date	July 2007
Figure No.	FIGURE 47.2d	Checked	MS
Scale	1:10,000	Approved	SH
Drawn	RB	Checked	MS
		Approved	SH

FIGURE 47.2e

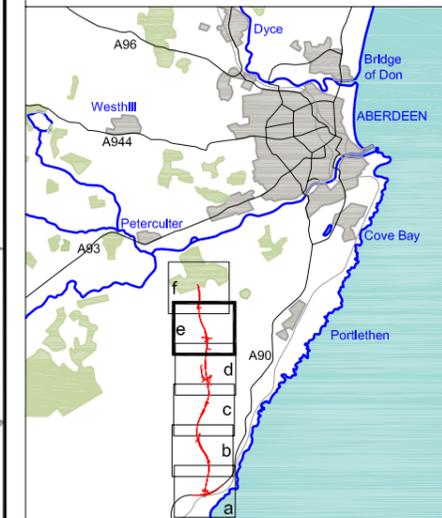

LEGEND

-  Proposed Route
(Engineering Profile 04/05/07)
-  Minimum Study Area
500m from centre of Proposed Route
-  Open View
-  Intermittent View
-  Restricted View
-  No View

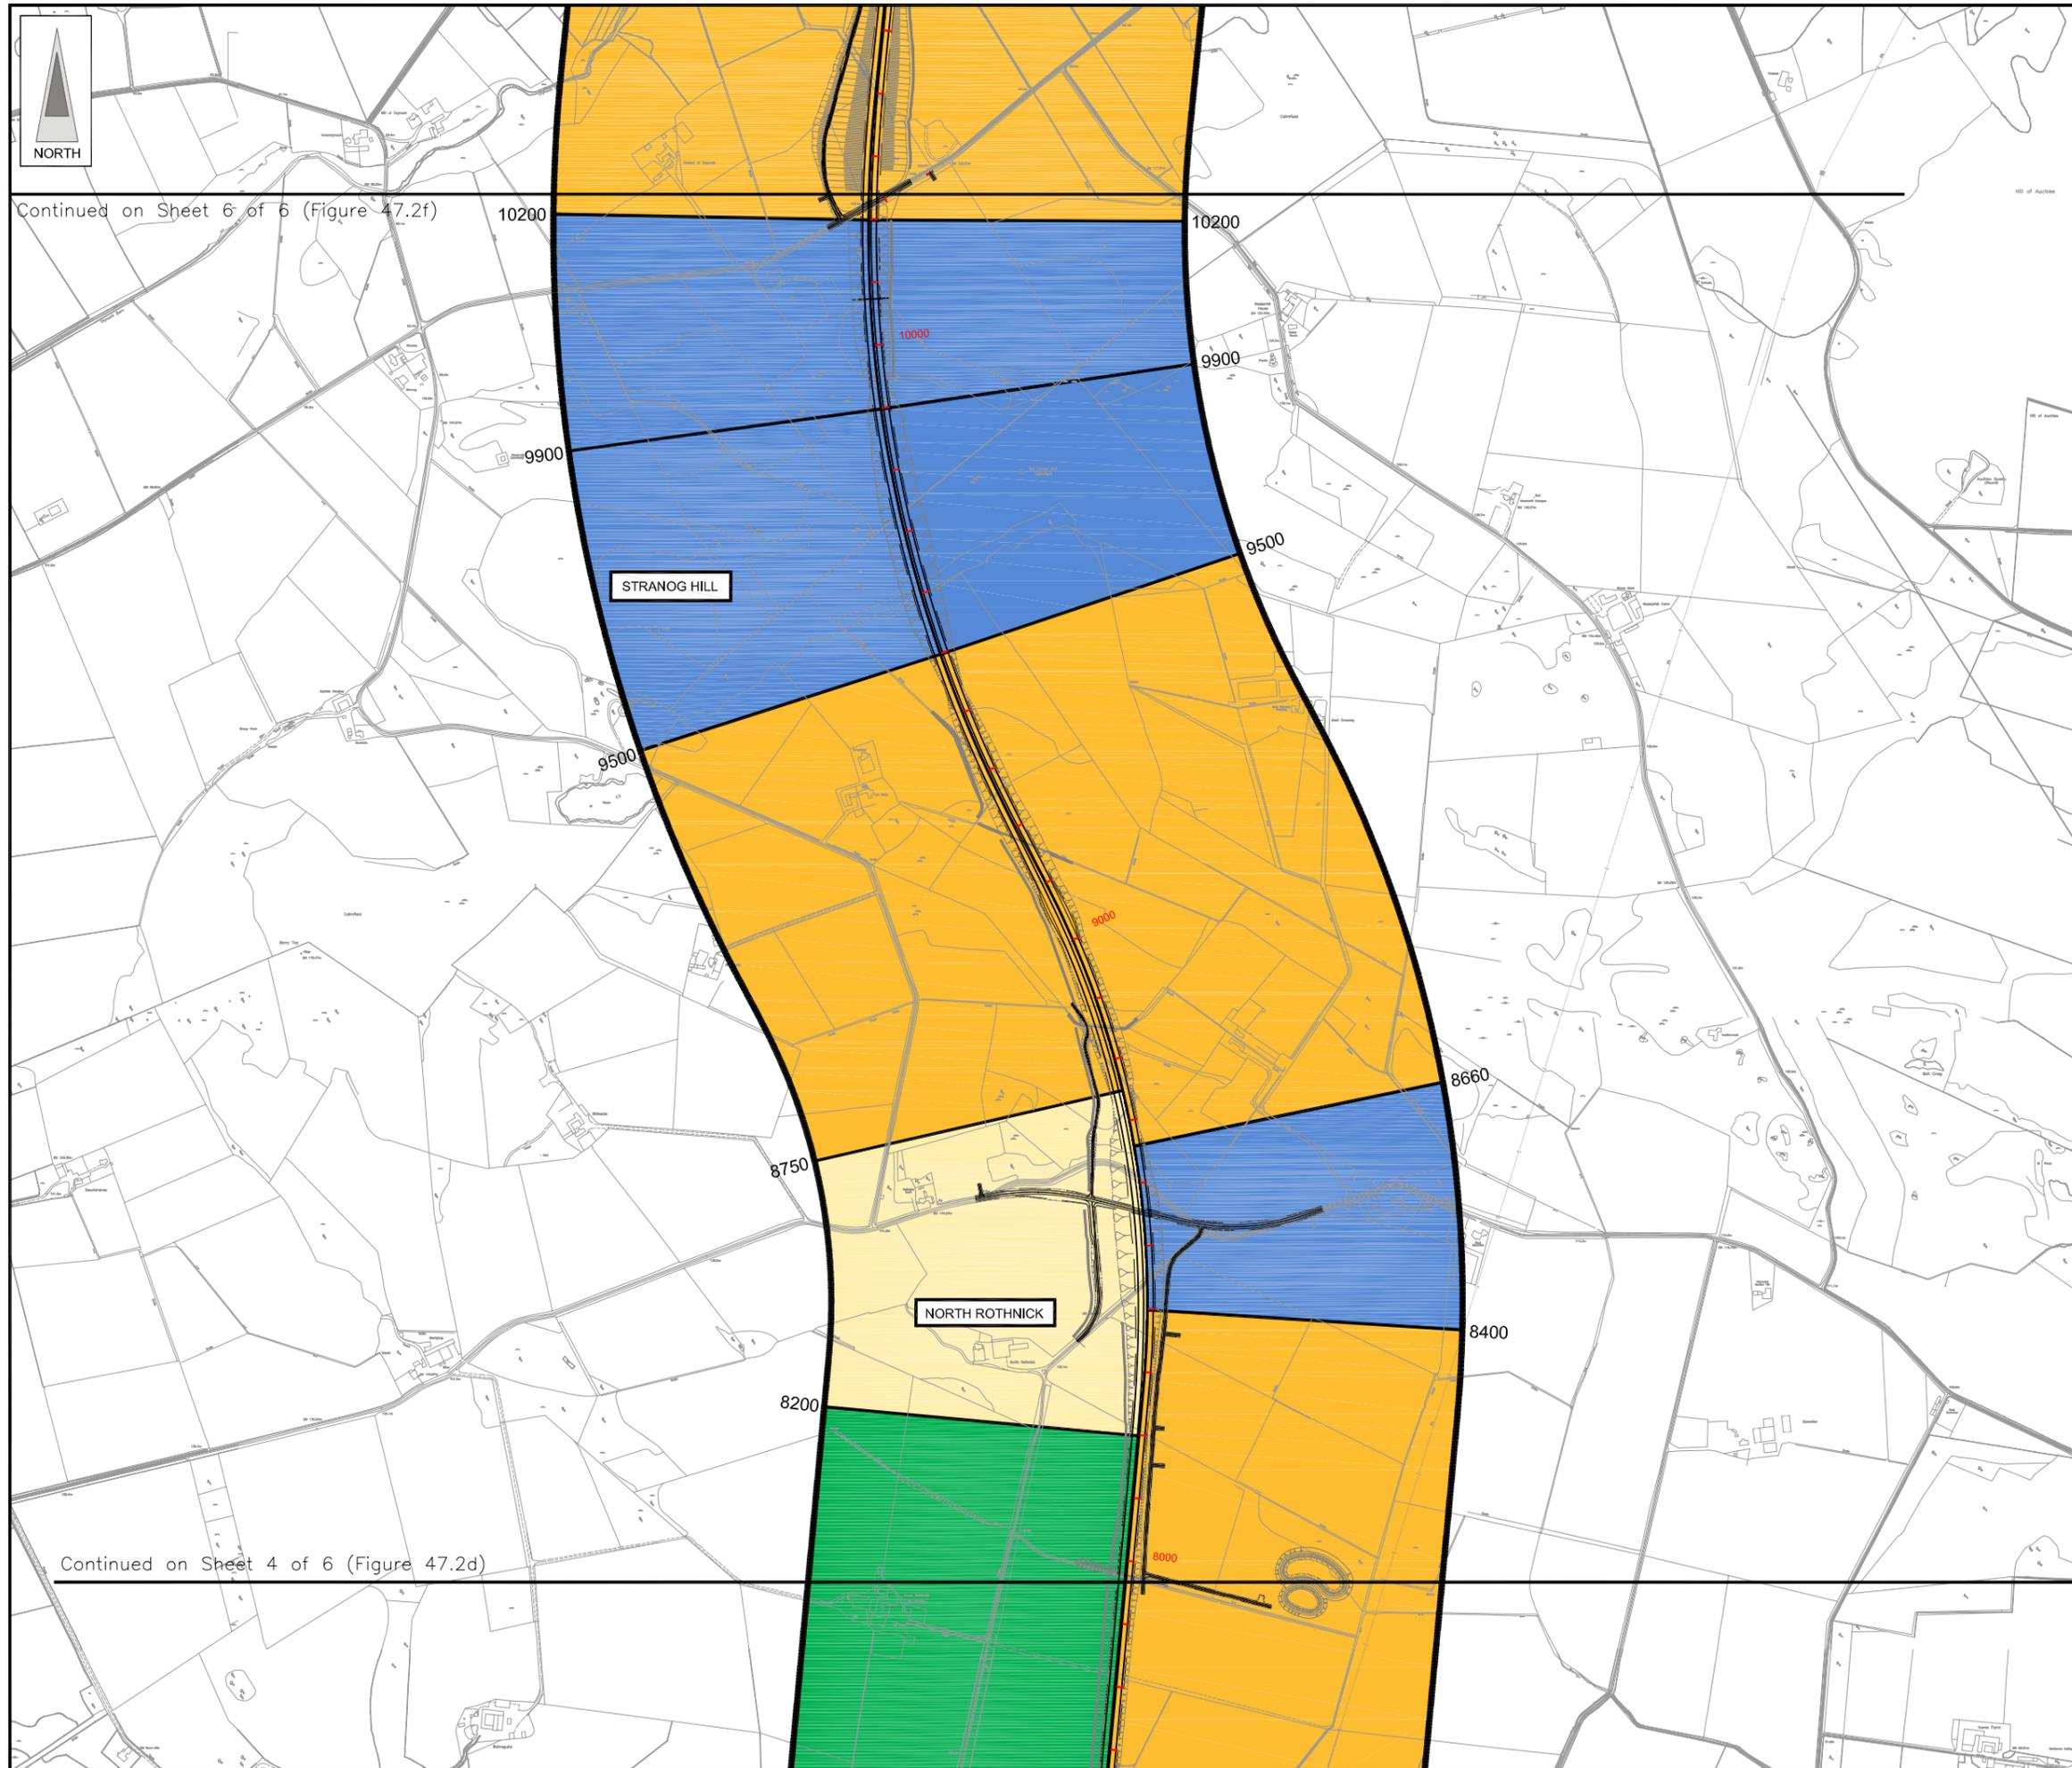

Continued on Sheet 6 of 6 (Figure 47.2f)

Continued on Sheet 4 of 6 (Figure 47.2d)

Rev	Date	Purpose of Revision	Drwn	Chkd	Appd

JE JACOBS
 95 Bothwell Street, Glasgow, G2 7HX, UK
 Tel: 0141 204 2511 Fax: 0141 226 3109
 www.jacobsbattle.com

Client: **Aberdeen Western Peripheral Route**

Project: **Aberdeen Western Peripheral Route
Environmental Statement, Part D - Fastlink**


Title: **Views from Proposed AWPR,
Summer 15 Years from Opening
Sheet 5 of 6**

Drawing Status	FINAL	Revisions	
JB No.	0010332	Date	July 2007
Figure No.	FIGURE 47.2e	Drawn	RB
Scale	1:10,000	Checked	MS
		Approved	SH





This map is based on Ordnance Survey material with the permission of Ordnance Survey on behalf of the controller of Her Majesty's Stationary Office. Unauthorised reproduction infringes Crown copyright and may lead to prosecution or civil proceedings. Scottish Executive Licence Number, 100020540 (2007).
 This drawing is not to be used in whole or part other than for the intended purpose and project as defined on this drawing. Refer to the contract for full terms and conditions. Maps produced by Jacobs UK Ltd. This map should NOT be rescaled. Copyright reserved.

FIGURE 47.2f

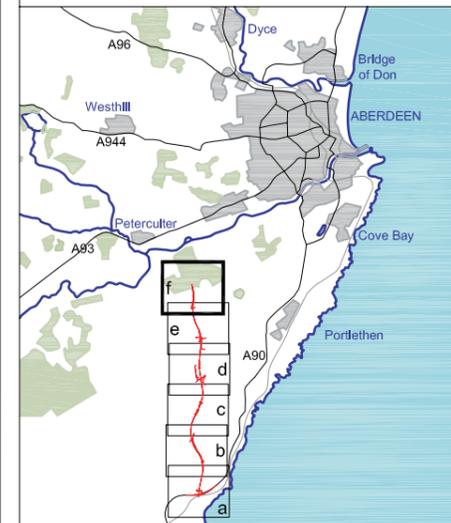

LEGEND

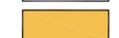-  Proposed Route
(Engineering Profile 04/05/07)
-  Minimum Study Area
500m from centre of Proposed Route
-  Open View
-  Intermittent View
-  Restricted View
-  No View

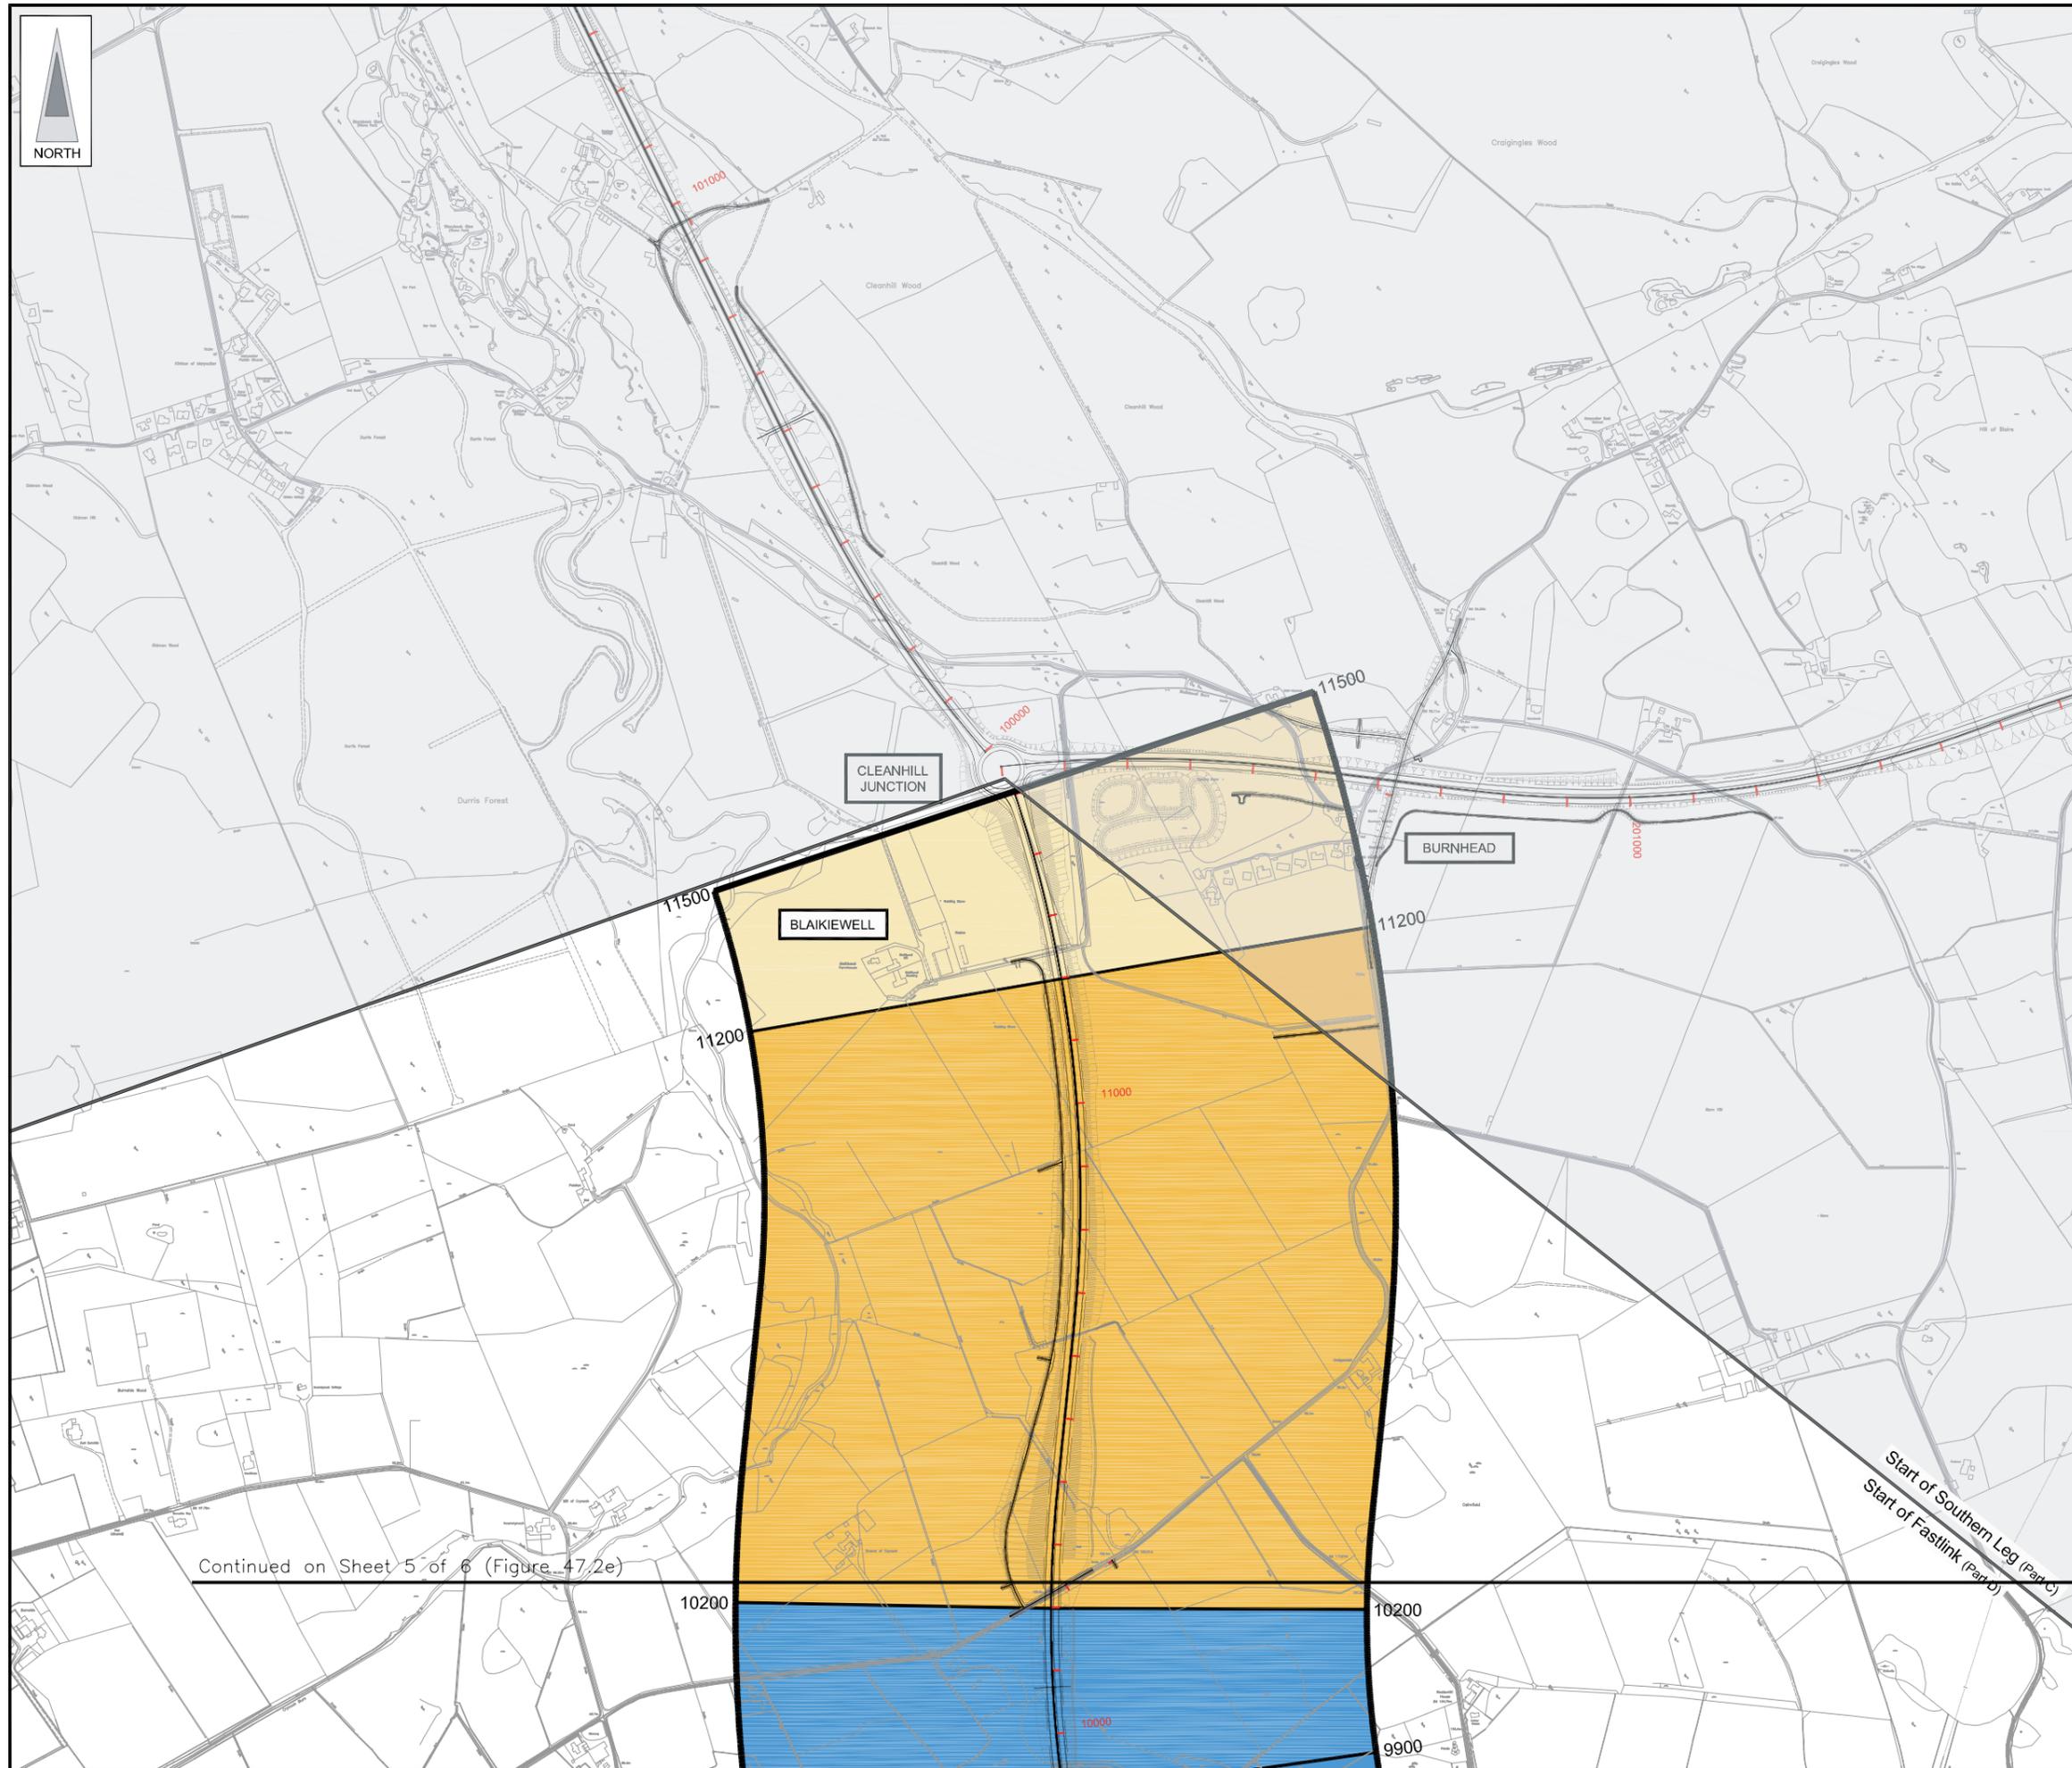

Continued on Sheet 5 of 6 (Figure 47.2e)

Rev	Date	Purpose of Revision	Drwn	Chkd	Appd

JE JACOBS
 95 Bothwell Street, Glasgow, G2 7HX, UK
 Tel: 0141 204 2511 Fax: 0141 226 3109
 www.jacobstabtie.com

Client **Aberdeen Western Peripheral Route**

Project **Aberdeen Western Peripheral Route
Environmental Statement, Part D - Fastlink**

Title **Views from Proposed AWPR,
Summer 15 Years from Opening
Sheet 6 of 6**

Drawing Status	FINAL	Revisions	
JB No.	0010332	Date	July 2007
Figure No.	FIGURE 47.2f	Checked	MS
Scale	1:10,000	Approved	SH
Drawn	RB	Checked	MS
		Approved	SH

This drawing is not to be used in whole or part other than for the intended purpose and project as defined on this drawing. Refer to the contract for full terms and conditions. Maps produced by Jacobs UK Ltd. This map should NOT be rescaled. Copyright reserved.

This map is based on Ordnance Survey material with the permission of Ordnance Survey on behalf of the controller of Her Majesty's Stationery Office. Crown copyright. Unauthorised reproduction infringes Crown copyright and may lead to prosecution or civil proceedings. Scottish Executive Licence Number, 100020540 (2007).