
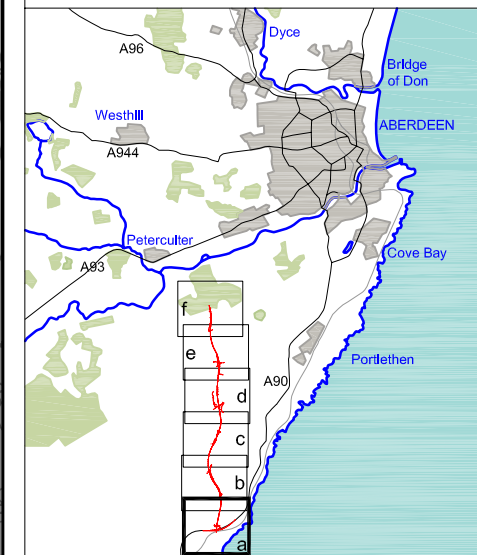








FIGURE 47.1a

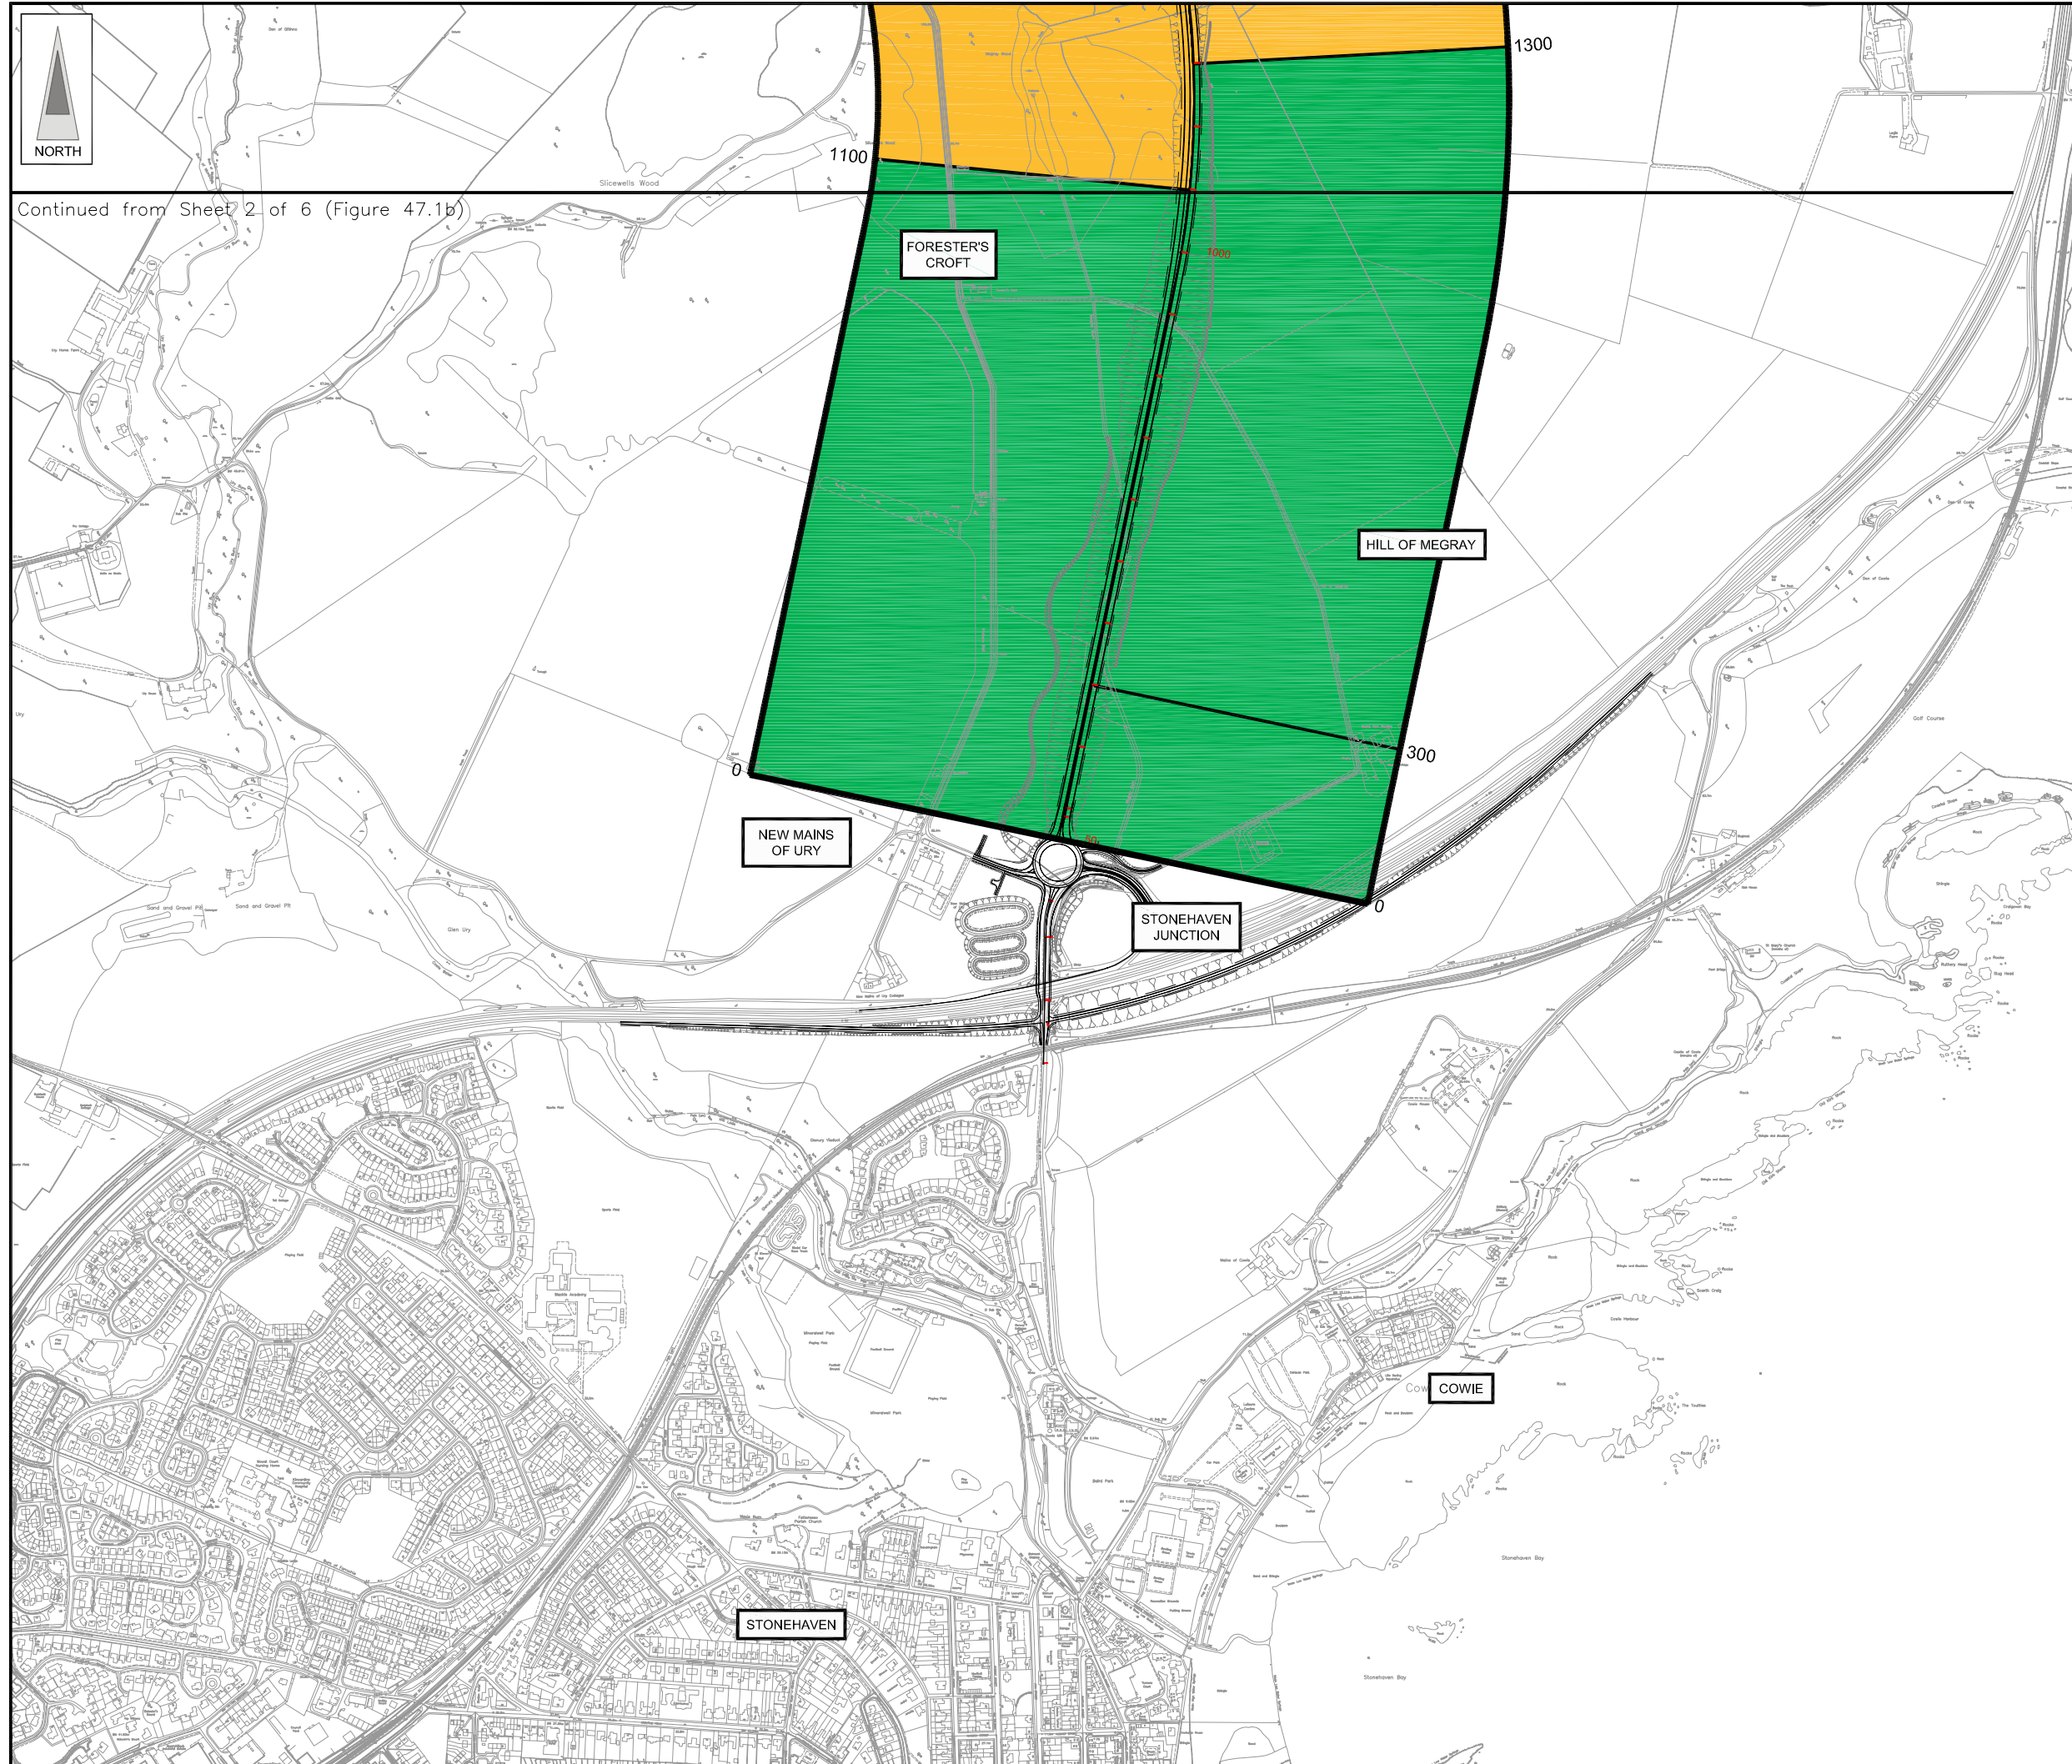

- LEGEND**
-  Proposed Route  
(Engineering Profile 04/05/07)
  -  Minimum Study Area  
500m from centre of Proposed Route
  -  Open View
  -  Intermittent View
  -  Restricted View
  -  No View

| Rev | Date | Purpose of Revision | Drwn | Chkd | Appd |
|-----|------|---------------------|------|------|------|
|     |      |                     |      |      |      |

**JE JACOBS**  
 95 Bothwell Street, Glasgow, G2 7HX, UK  
 Tel: 0141 204 2511 Fax: 0141 226 3109  
 www.jacobsbattle.com

Client: 


Project: Aberdeen Western Peripheral Route  
 Environmental Statement, Part D - Fastlink

Title: Views from Proposed AWPR,  
 Winter Year of Opening  
 Sheet 1 of 6







|                |              |           |           |
|----------------|--------------|-----------|-----------|
| Drawing Status | FINAL        | Revisions |           |
| JB No.         | 0010332      | Date      | July 2007 |
| Figure No.     | FIGURE 47.1a | Approved  | SH        |
| Scale          | 1:10,000     | Checked   | MS        |
| Drawn          | RB           | Checked   | MS        |
| Approved       | SH           | Checked   | MS        |

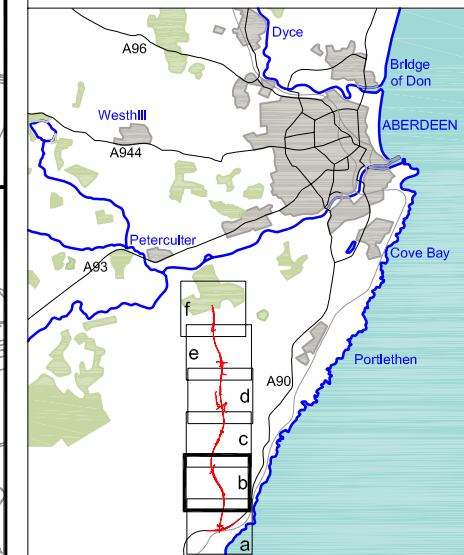
This map is based on Ordnance Survey material with the permission of Ordnance Survey on behalf of the controller of Her Majesty's Stationery Office. Crown copyright. Unauthorised reproduction infringes Crown copyright and may lead to prosecution or civil proceedings. Scottish Executive Licence Number, 100020540 (2007).  
 This drawing is not to be used in whole or part other than for the intended purpose and project as defined on this drawing. Refer to the contract for full terms and conditions. Maps produced by Jacobs UK Ltd. This map should NOT be rescaled. Copyright reserved.

 FIGURE 47.1b



LEGEND

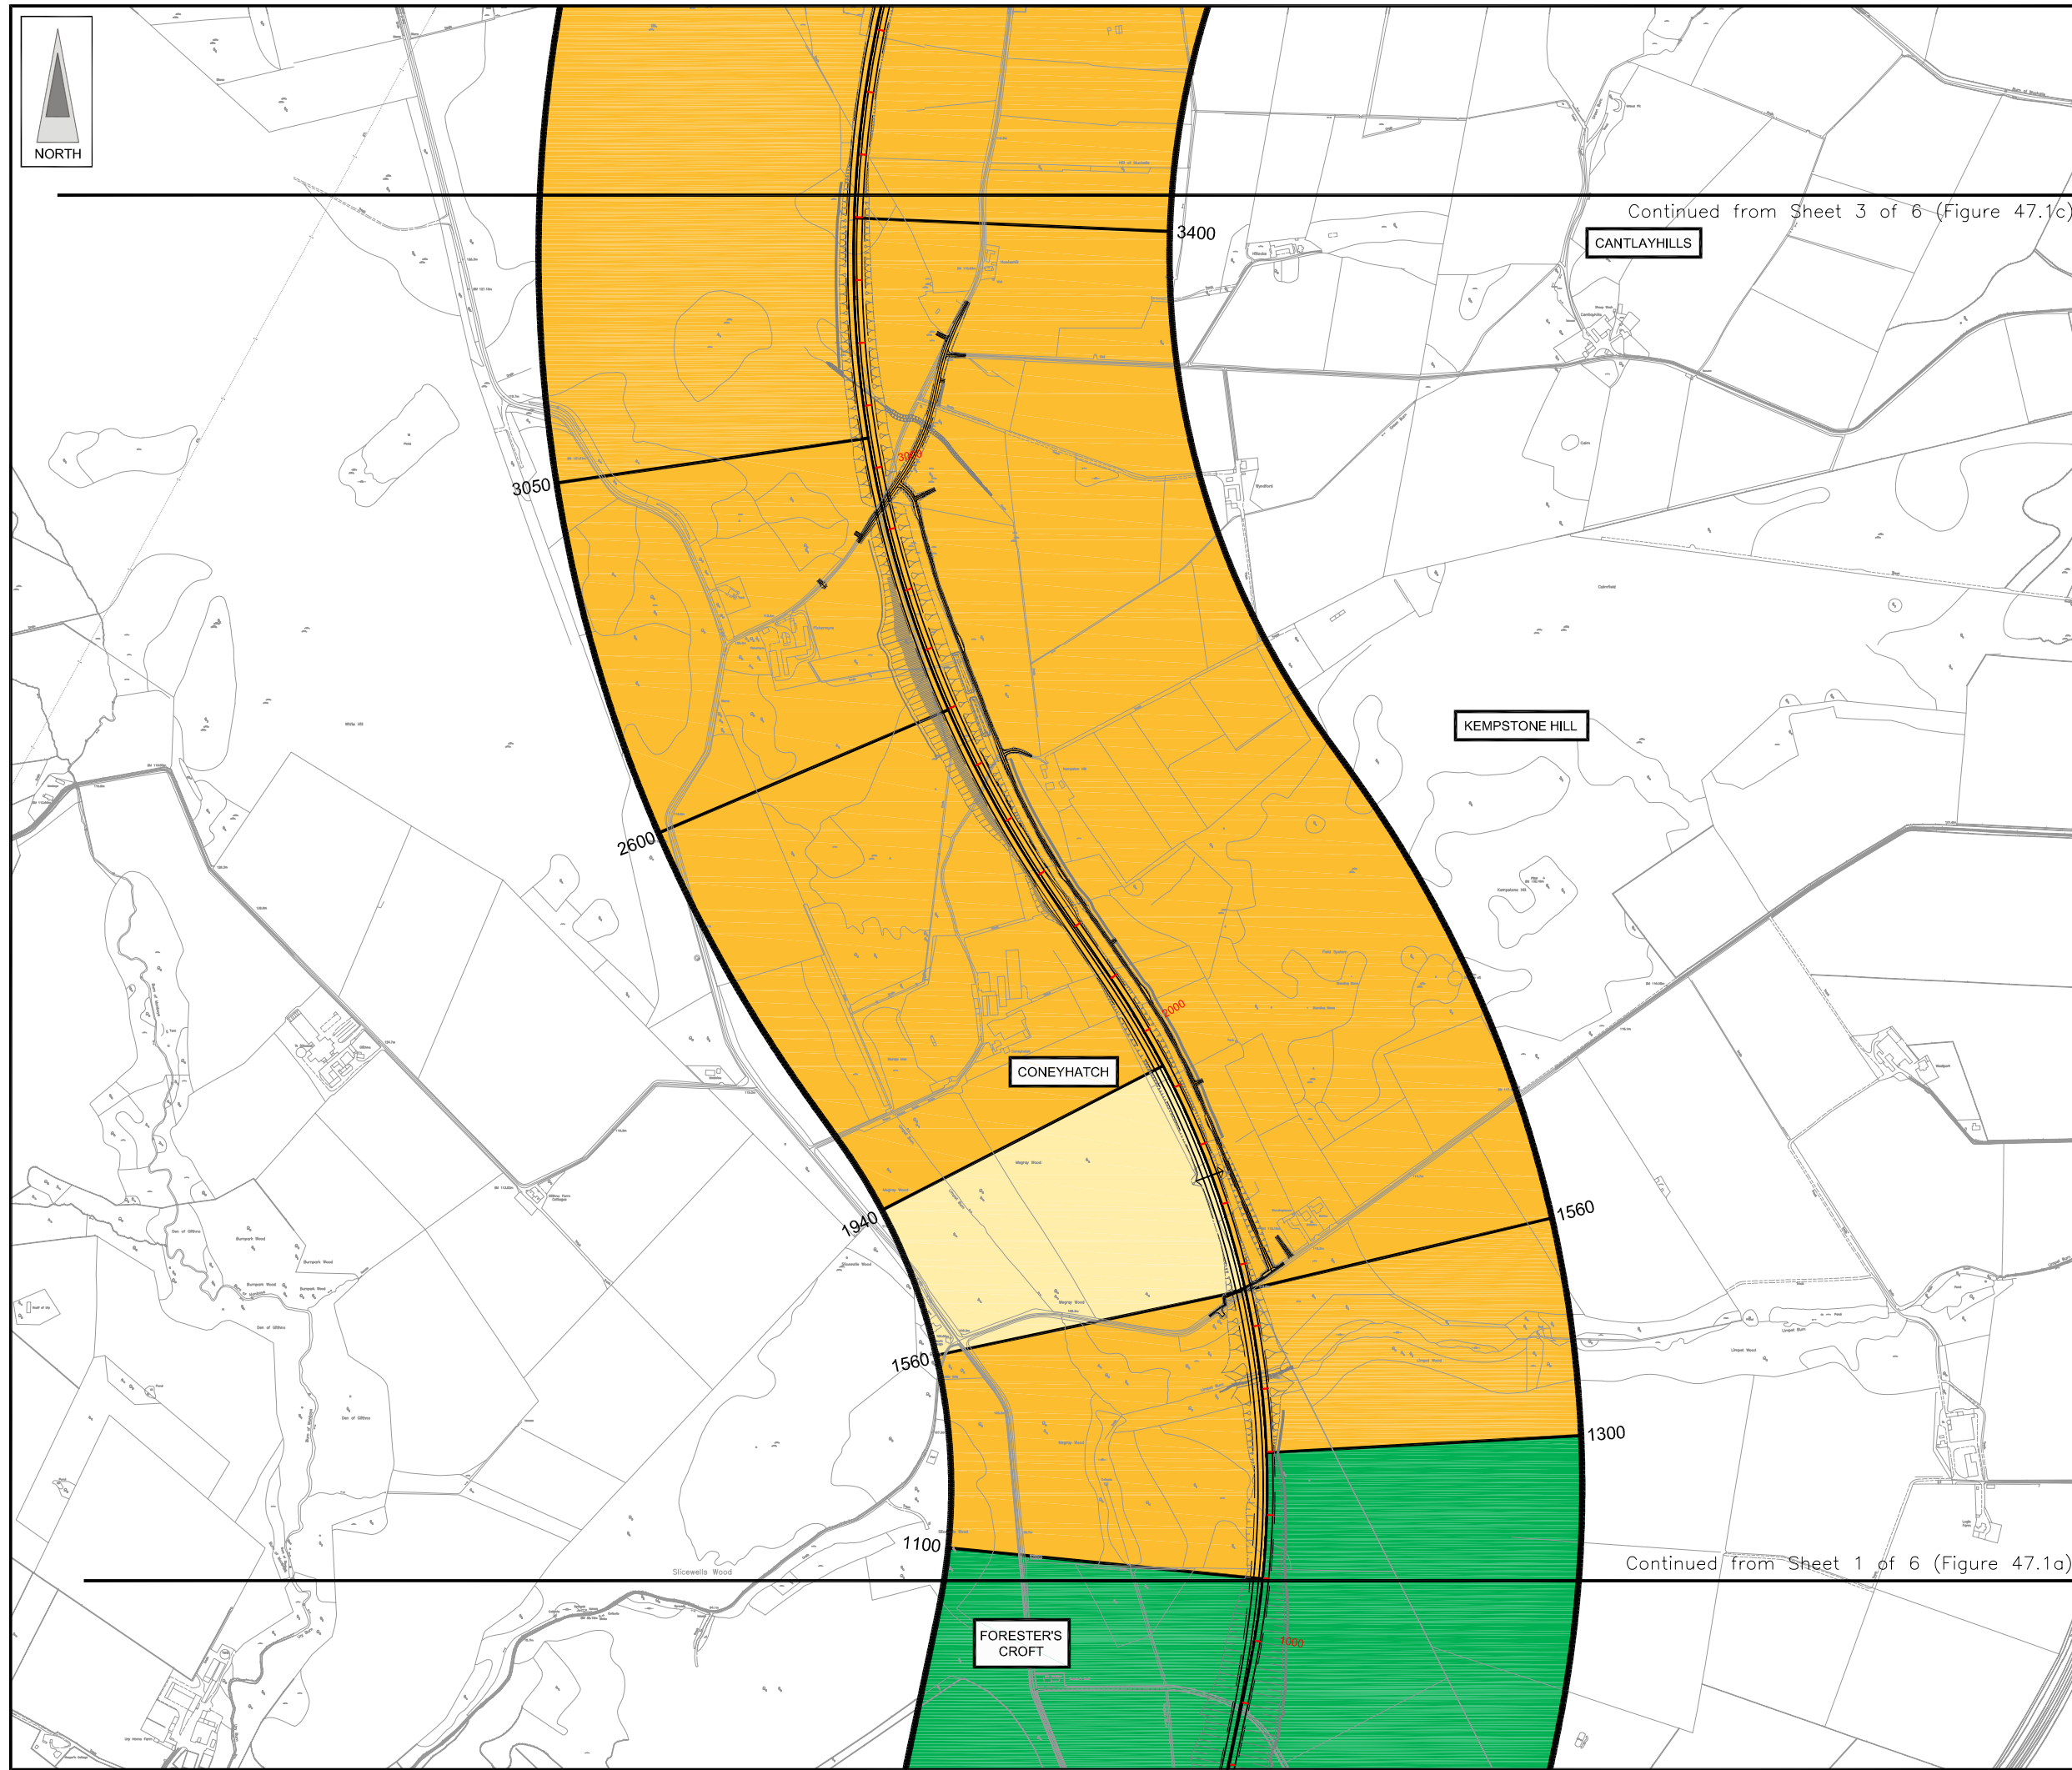-  Proposed Route  
(Engineering Profile 04/05/07)
-  Minimum Study Area  
500m from centre of Proposed Route
-  Open View
-  Intermittent View
-  Restricted View
-  No View



Continued from Sheet 3 of 6 (Figure 47.1c)

Continued from Sheet 1 of 6 (Figure 47.1a)

| Rev | Date | Purpose of Revision | Drwn | Chkd | Appd |
|-----|------|---------------------|------|------|------|
|     |      |                     |      |      |      |

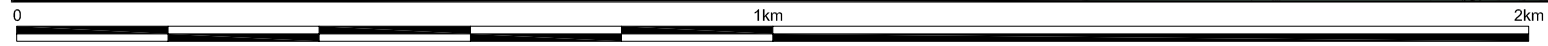
**JE JACOBS**  
 95 Bothwell Street, Glasgow, G2 7HX, UK  
 Tel: 0141 204 2511 Fax: 0141 226 3109  
 www.jacobsbattle.com

Client: **Aberdeen Western Peripheral Route**

Project: **Aberdeen Western Peripheral Route  
Environmental Statement, Part D - Fastlink**


Title: **Views from Proposed AWPR,  
Winter Year of Opening  
Sheet 2 of 6**







|                |              |           |           |
|----------------|--------------|-----------|-----------|
| Drawing Status | FINAL        | Revisions |           |
| JB No.         | 0010332      | Date      | July 2007 |
| Figure No.     | FIGURE 47.1b | Checked   | MS        |
| Scale          | 1:10,000     | Approved  | SH        |
| Drawn          | RB           |           |           |

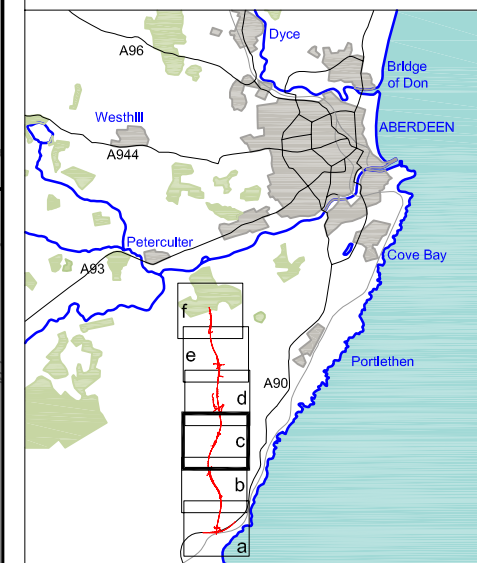


This map is based on Ordnance Survey material with the permission of Ordnance Survey on behalf of the controller of Her Majesty's Stationary Office. Unauthorised reproduction infringes Crown copyright and may lead to prosecution or civil proceedings. Scottish Executive Licence Number, 100020540 (2007).  
 This drawing is not to be used in whole or part other than for the intended purpose and project as defined on this drawing. Refer to the contract for full terms and conditions. Maps produced by Jacobs UK Ltd. This map should NOT be rescaled. Copyright reserved.

FIGURE 47.1c



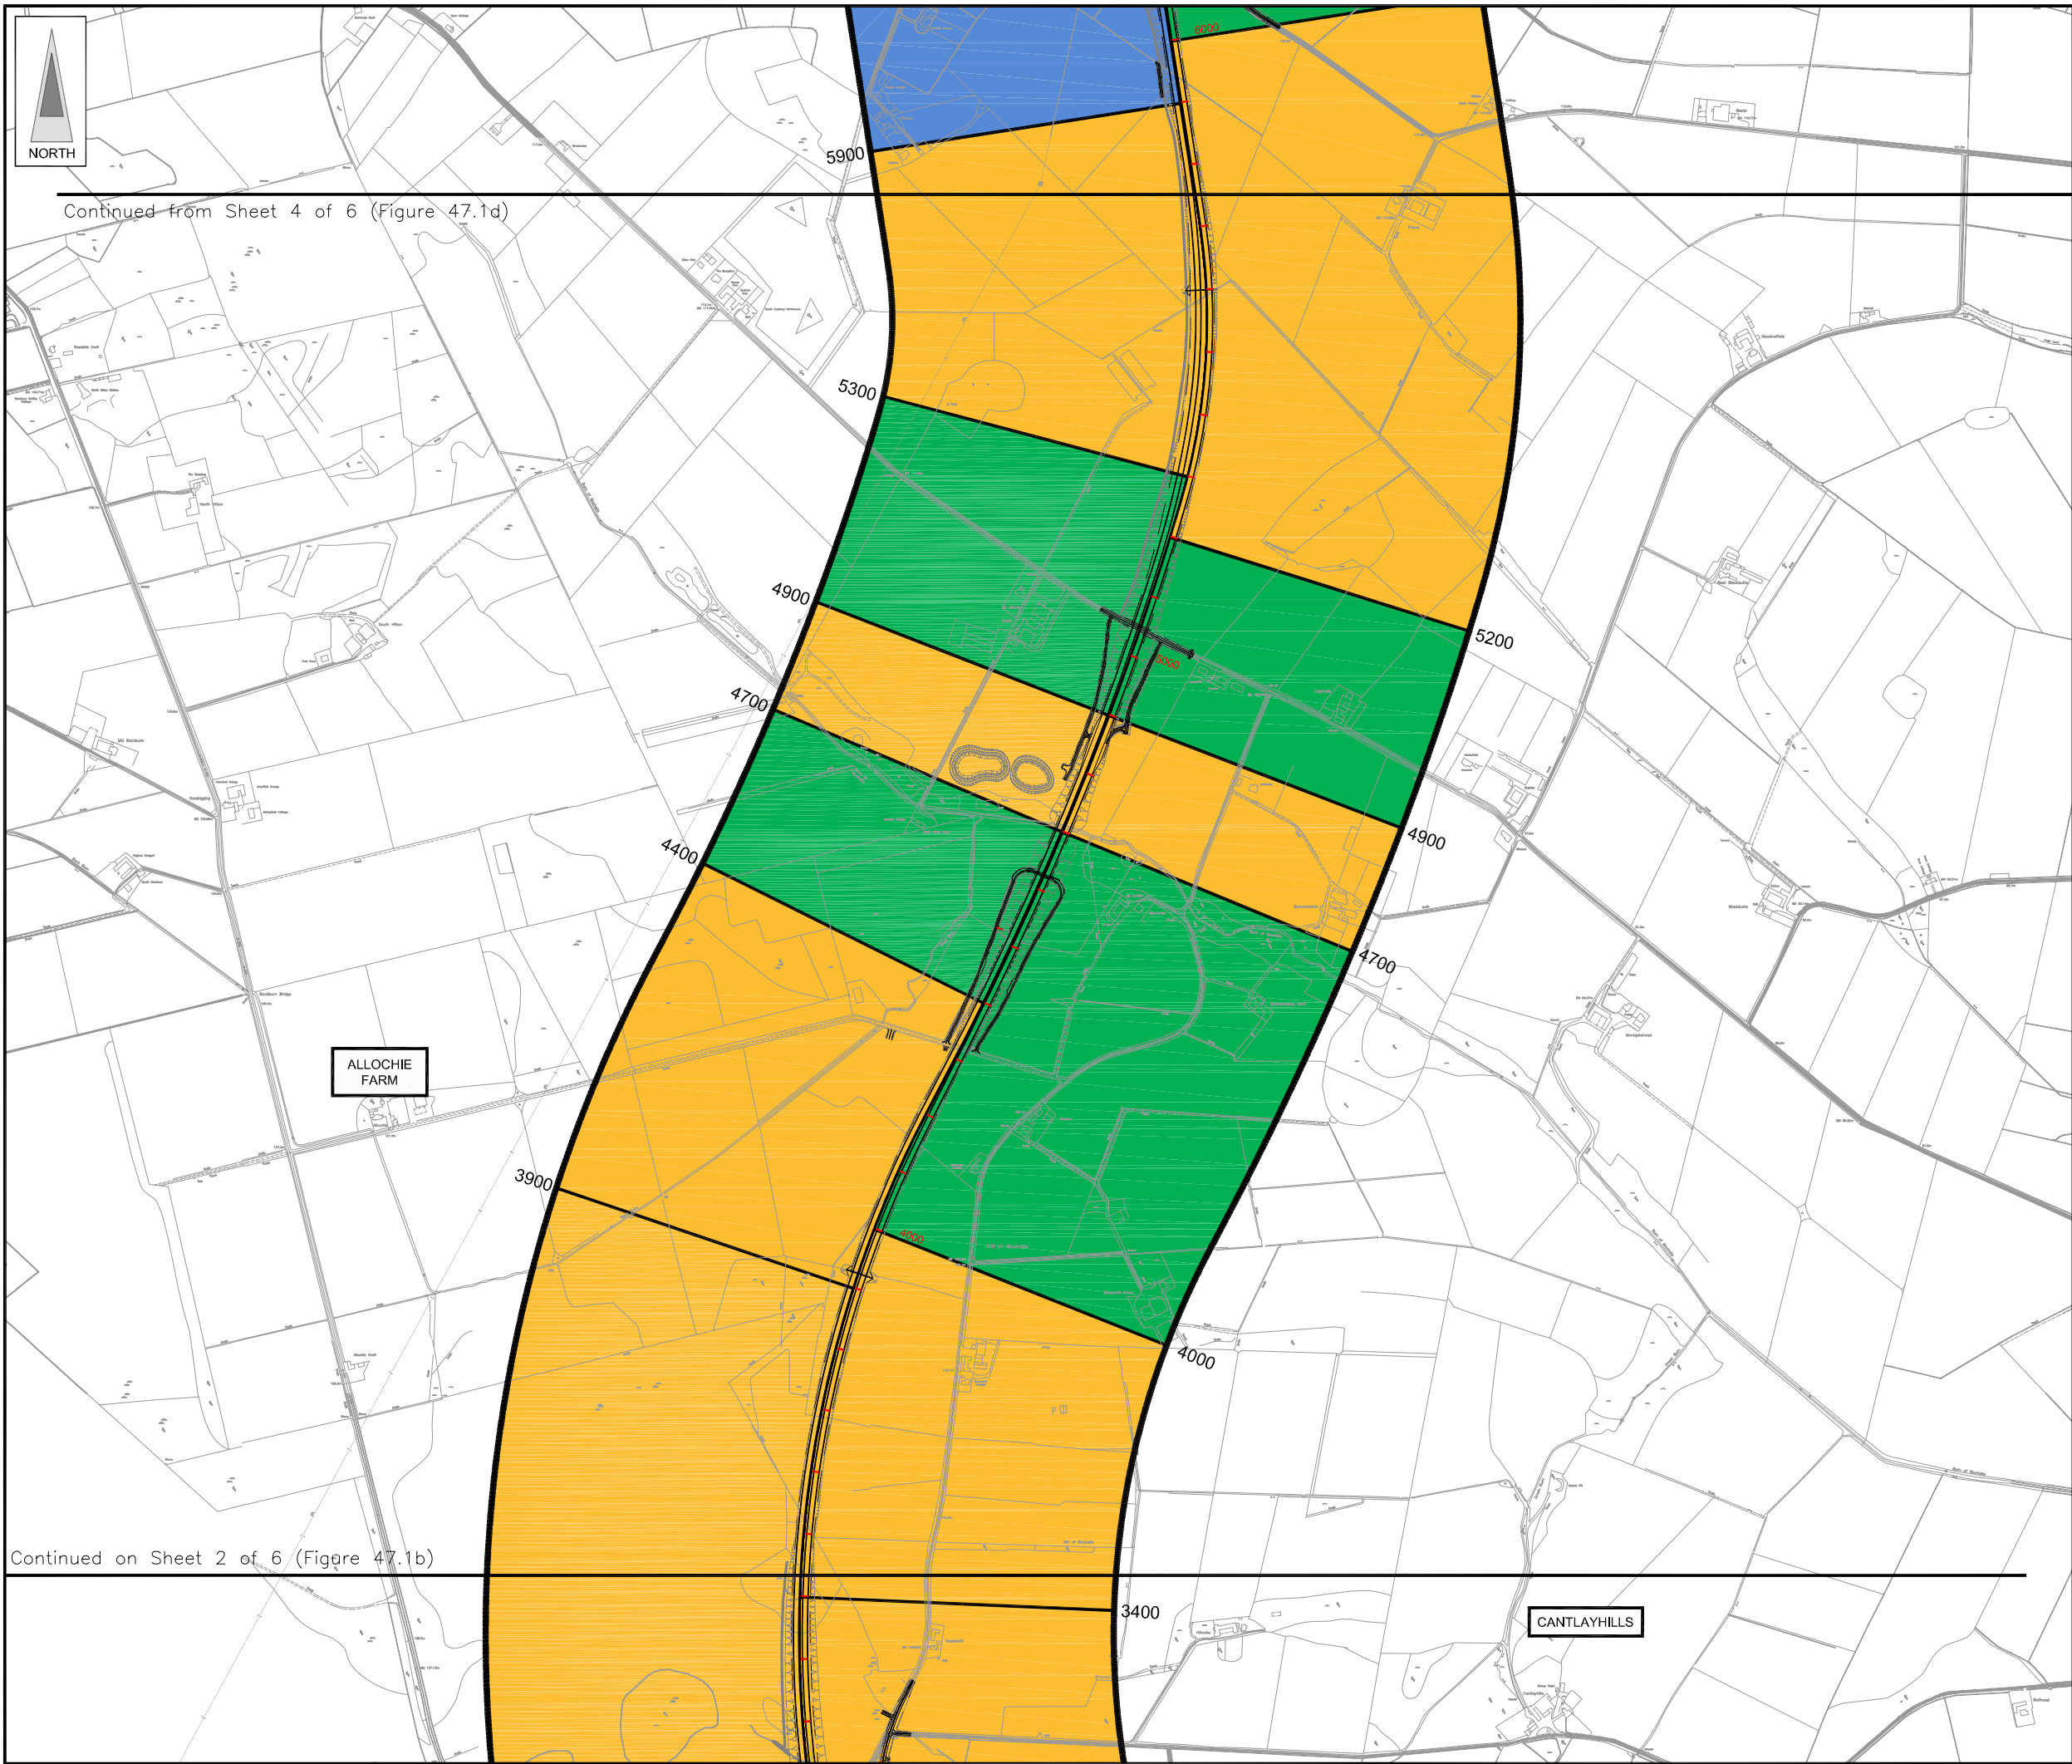- LEGEND**
-  Proposed Route  
(Engineering Profile 04/05/07)
  -  Minimum Study Area  
500m from centre of Proposed Route
  -  Open View
  -  Intermittent View
  -  Restricted View
  -  No View




Continued from Sheet 4 of 6 (Figure 47.1d)


Continued on Sheet 2 of 6 (Figure 47.1b)

| Rev | Date | Purpose of Revision | Drwn | Chkd | Appd |
|-----|------|---------------------|------|------|------|
|     |      |                     |      |      |      |

**JE JACOBS**  
 95 Bothwell Street, Glasgow, G2 7HX, UK  
 Tel: 0141 204 2511 Fax: 0141 226 3109  
 www.jacobsabtie.com

|         |   |  |  |  |  |
|---------|---|--|--|--|--|
| Client  |  |  |  |  |  |
| Project | Aberdeen Western Peripheral Route<br>Environmental Statement, Part D - Fastlink       |  |  |  |  |
| Title   | Views from Proposed AWPR,<br>Winter Year of Opening<br>Sheet 3 of 6                   |  |  |  |  |


|                |              |           |           |          |    |
|----------------|--------------|-----------|-----------|----------|----|
| Drawing Status | FINAL        | Revisions |           |          |    |
| JB No.         | 0010332      | Date      | July 2007 | Approved | SH |
| Figure No.     | FIGURE 47.1c | Checked   | MS        | Approved | SH |
| Scale          | 1:10,000     | Drawn     | RB        | Checked  | MS |

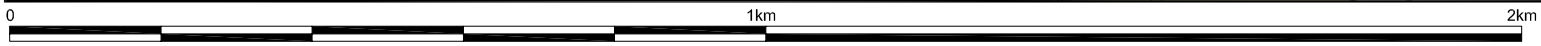





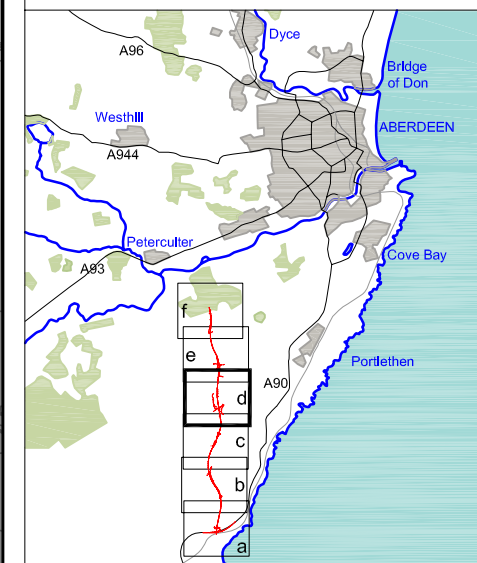


This map is based on Ordnance Survey material with the permission of Ordnance Survey on behalf of the controller of Her Majesty's Stationary Office. Unauthorised reproduction infringes Crown copyright and may lead to prosecution or civil proceedings. Scottish Executive Licence Number, 100020540 (2007).

This drawing is not to be used in whole or part other than for the intended purpose and project as defined on this drawing. Refer to the contract for full terms and conditions. Maps produced by Jacobs UK Ltd. This map should NOT be rescaled. Copyright reserved.

FIGURE 47.1d



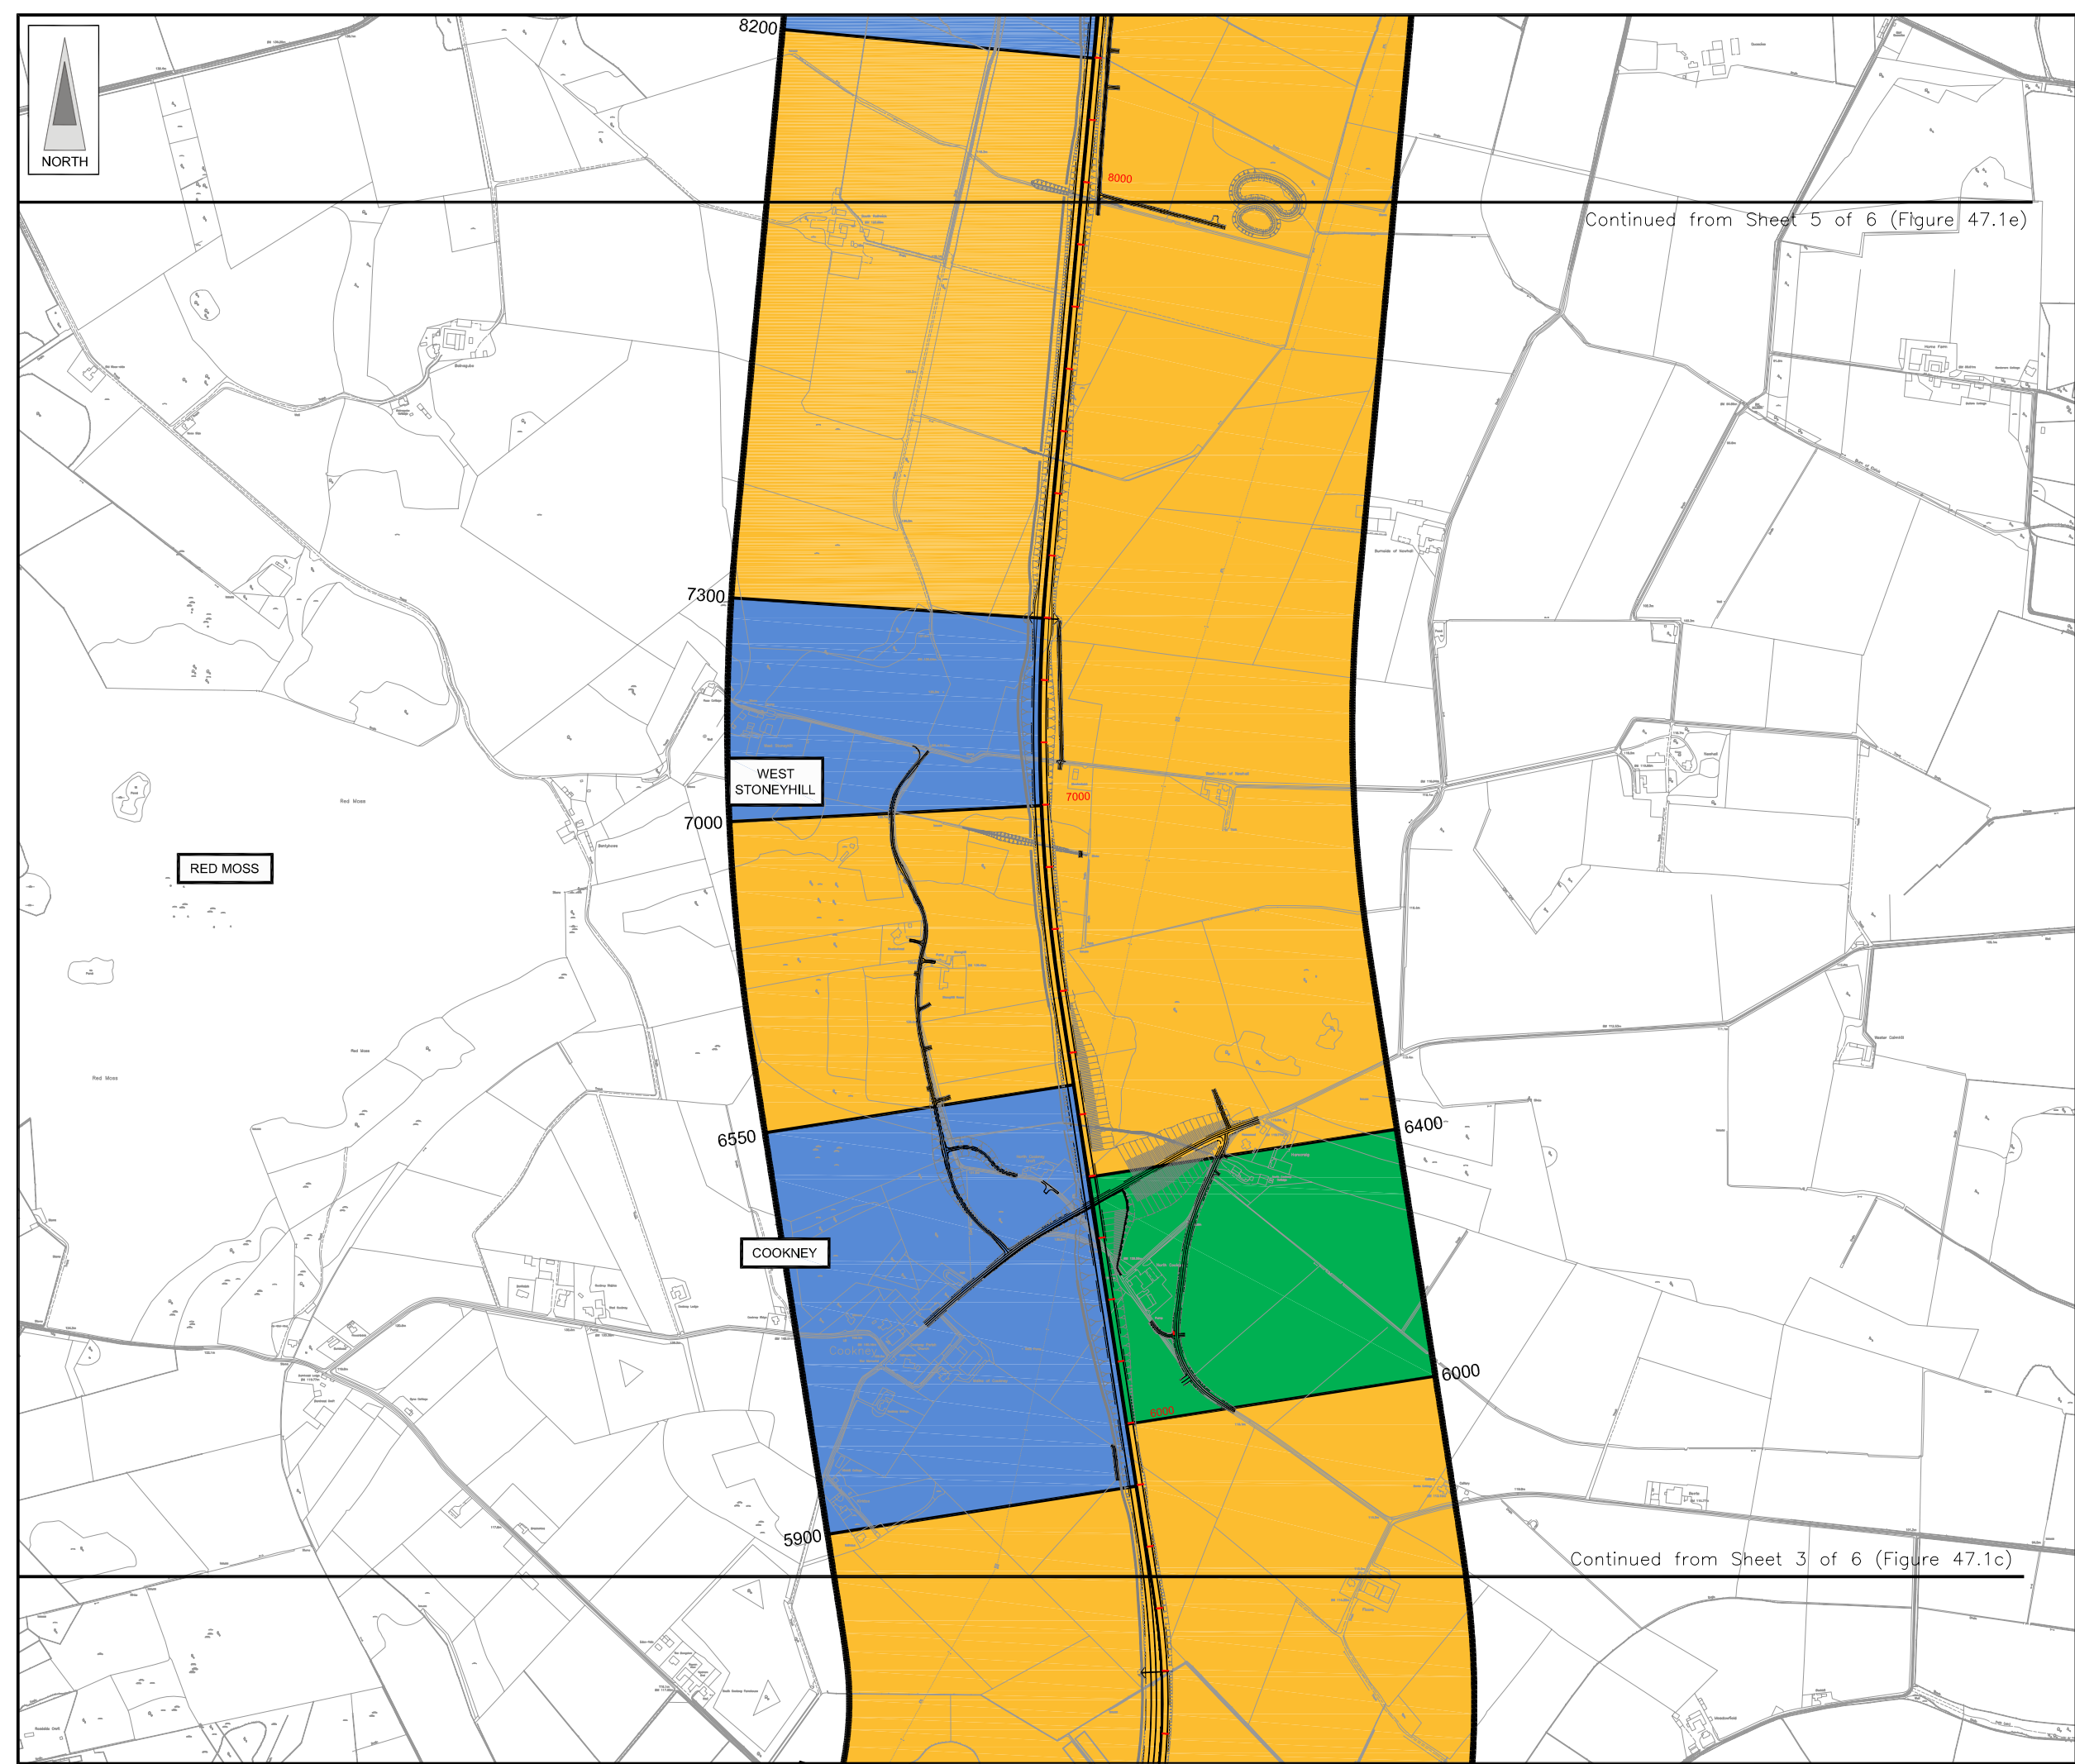- LEGEND**
-  Proposed Route  
(Engineering Profile 04/05/07)
  -  Minimum Study Area  
500m from centre of Proposed Route
  -  Open View
  -  Intermittent View
  -  Restricted View
  -  No View



| Rev | Date | Purpose of Revision | Drwn | Chkd | Appd |
|-----|------|---------------------|------|------|------|
|     |      |                     |      |      |      |

**JE JACOBS**  
 95 Bothwell Street, Glasgow, G2 7HX, UK  
 Tel: 0141 204 2511 Fax: 0141 226 3109  
 www.jacobsbattle.com

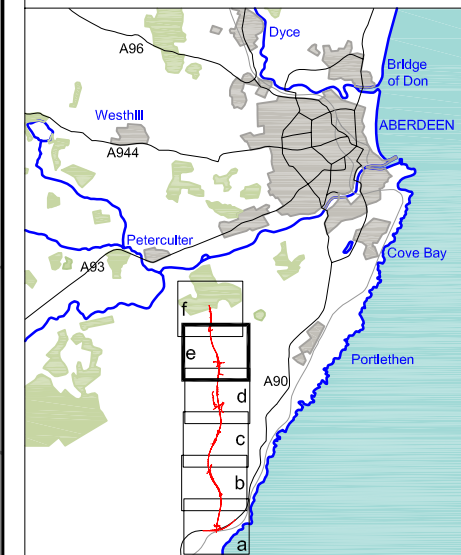
Client: **Aberdeen Western Peripheral Route**

Project: **Aberdeen Western Peripheral Route  
 Environmental Statement, Part D - Fastlink**


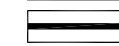




Title: **Views from Proposed AWPR,  
 Winter Year of Opening  
 Sheet 4 of 6**


|                |              |           |           |
|----------------|--------------|-----------|-----------|
| Drawing Status | FINAL        | Revisions |           |
| JB No.         | 0010332      | Date      | July 2007 |
| Figure No.     | FIGURE 47.1d | Approved  | SH        |
| Scale          | 1:10,000     | Checked   | MS        |
| Drawn          | RB           | Checked   | MS        |
|                |              | Approved  | SH        |

FIGURE 47.1e



**LEGEND**

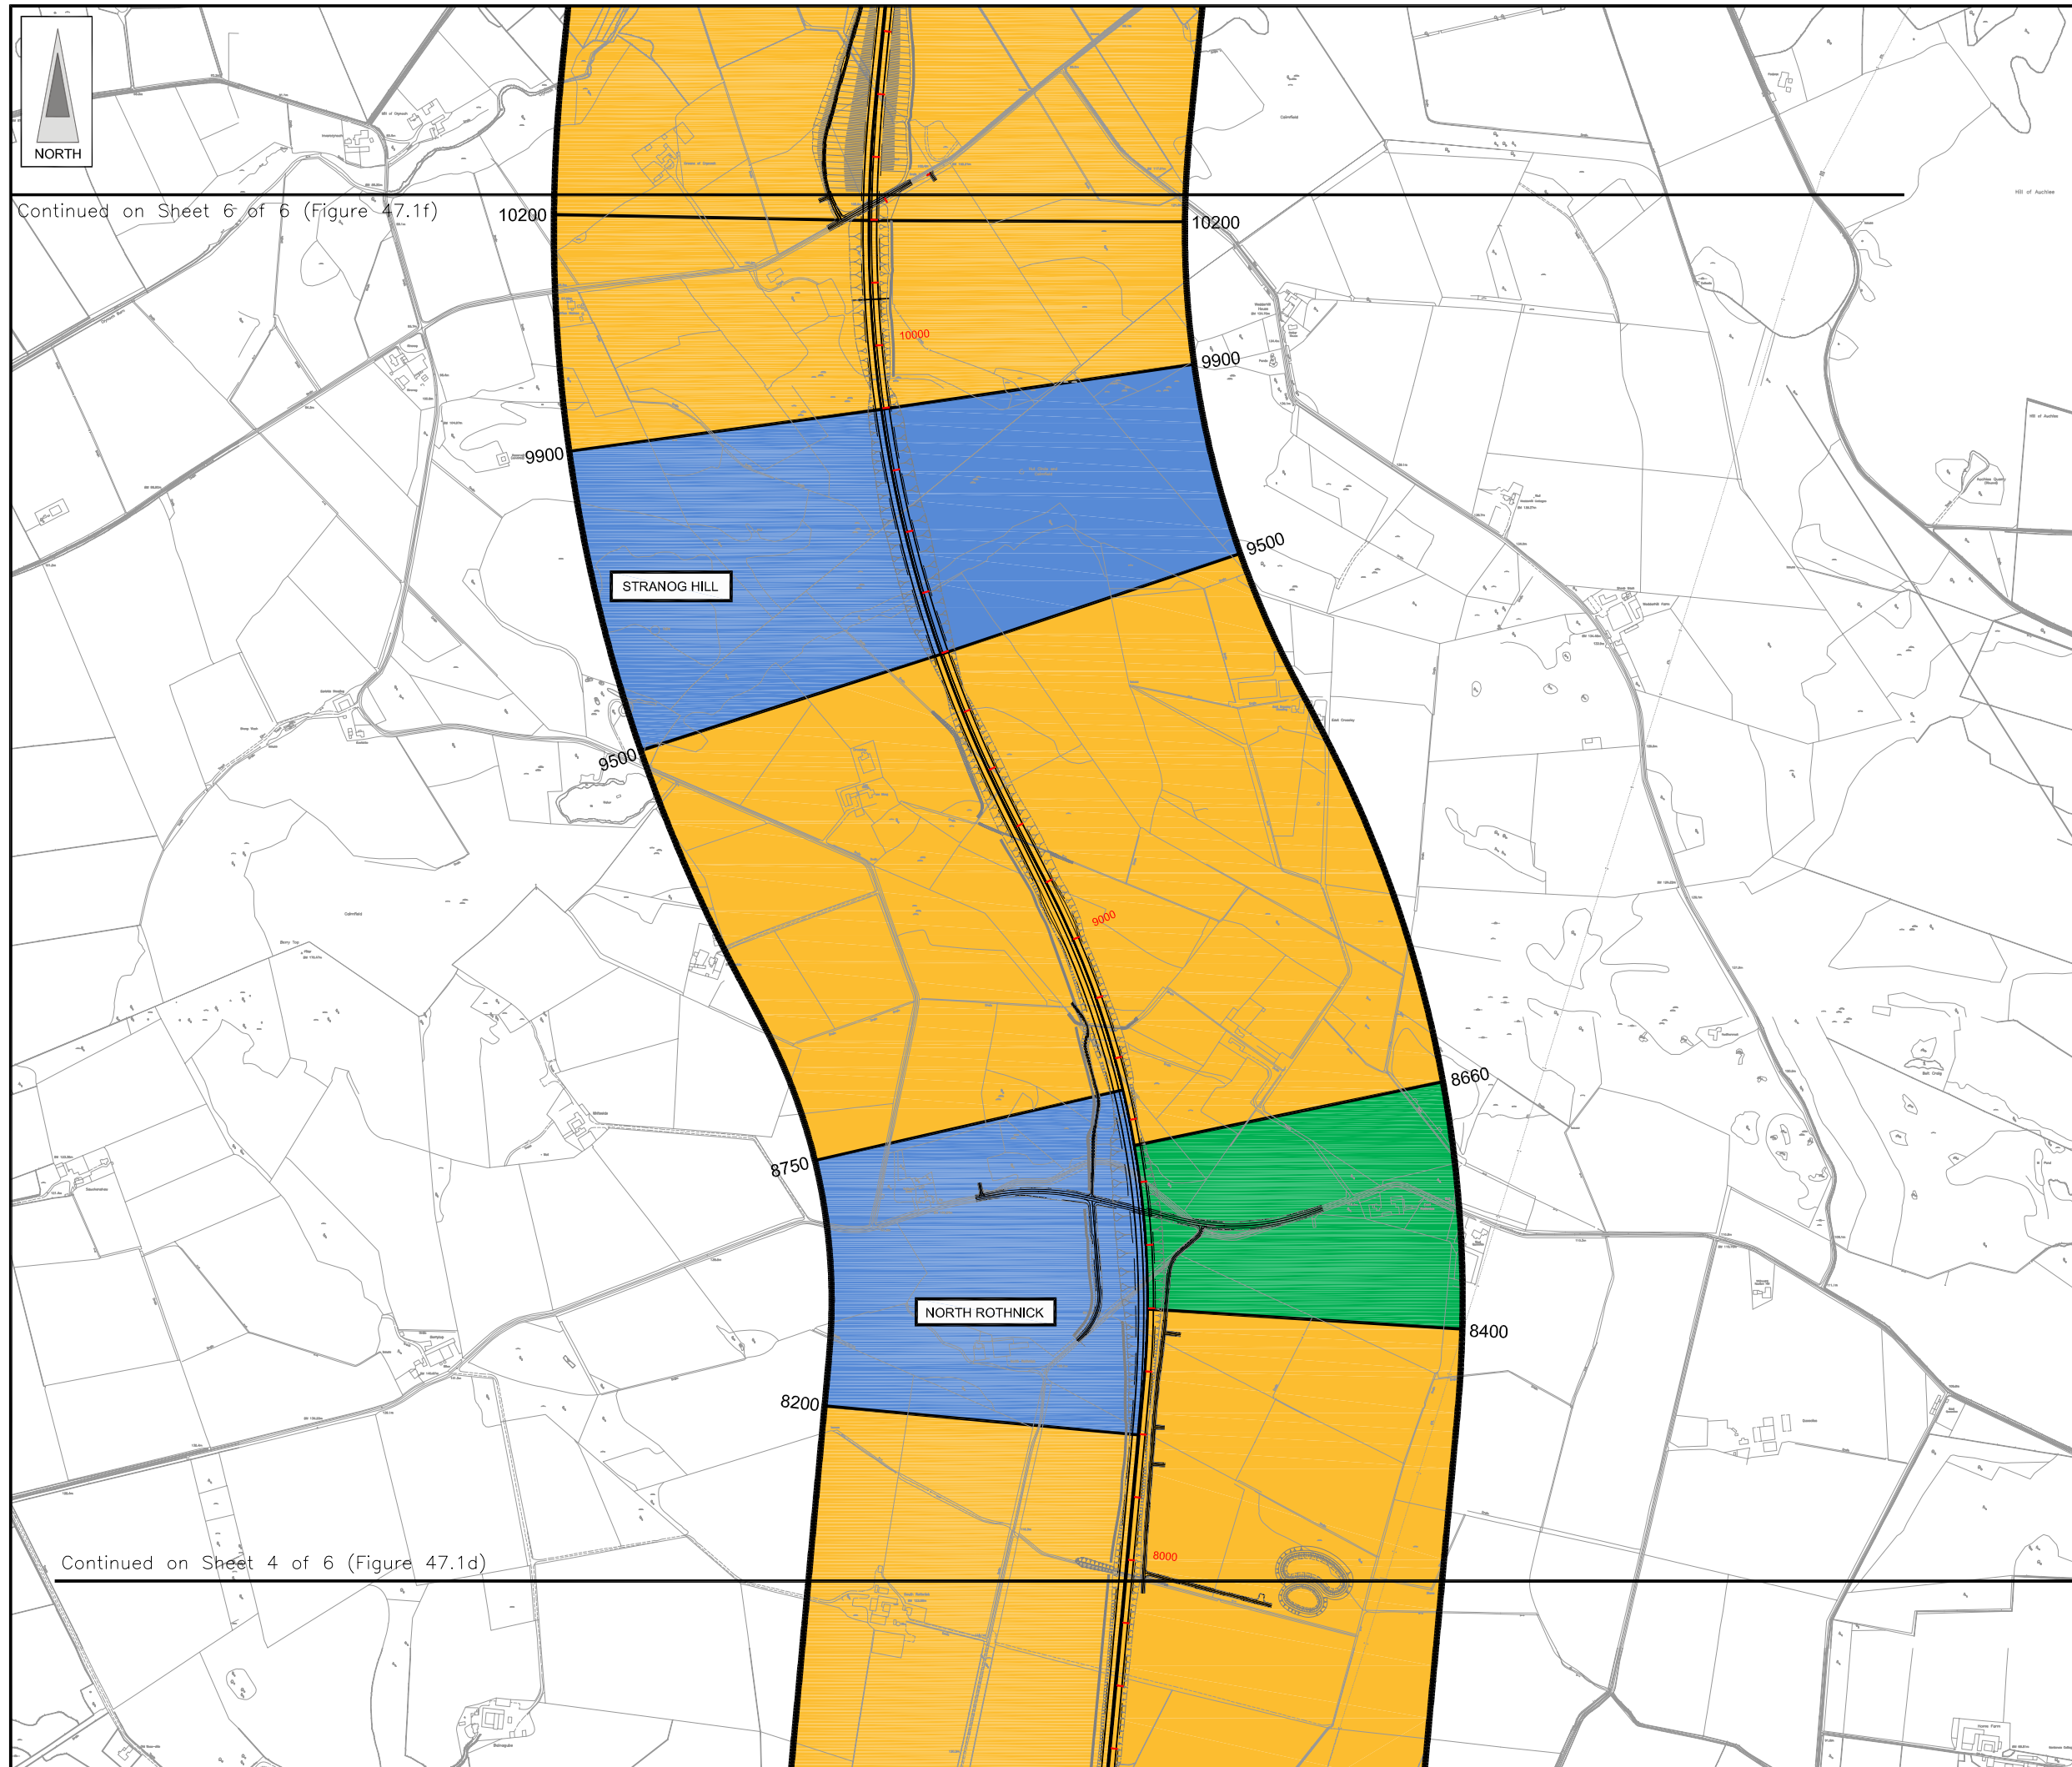-  Proposed Route  
(Engineering Profile 04/05/07)
-  Minimum Study Area  
500m from centre of Proposed Route
-  Open View
-  Intermittent View
-  Restricted View
-  No View



| Rev | Date | Purpose of Revision | Drwn | Chkd | Appd |
|-----|------|---------------------|------|------|------|
|     |      |                     |      |      |      |

**JE JACOBS**  
 95 Bothwell Street, Glasgow, G2 7HX, UK  
 Tel: 0141 204 2511 Fax: 0141 226 3109  
 www.jacobsbattle.com

Client: 

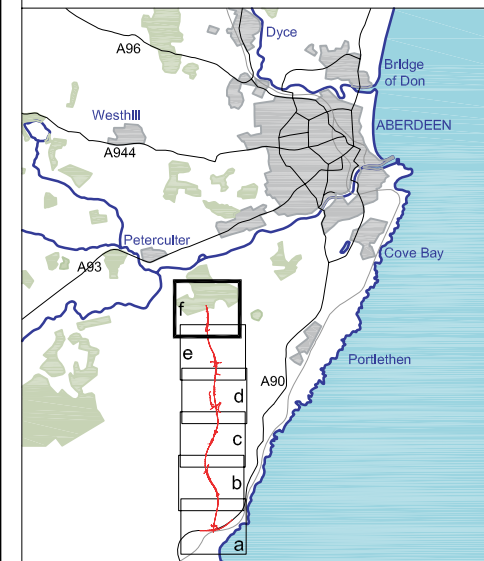
Project: Aberdeen Western Peripheral Route  
 Environmental Statement, Part D - Fastlink







Title: Views from Proposed AWPR,  
 Winter Year of Opening  
 Sheet 5 of 6


|                |              |           |           |
|----------------|--------------|-----------|-----------|
| Drawing Status | FINAL        | Revisions |           |
| JB No.         | 0010332      | Date      | July 2007 |
| Figure No.     | FIGURE 47.1e | Approved  | SH        |
| Scale          | 1:10,000     | Checked   | MS        |
| Drawn          | RB           |           |           |

This drawing is not to be used in whole or part other than for the intended purpose and project as defined on this drawing. Refer to the contract for full terms and conditions. Maps produced by Jacobs UK Ltd. This map should NOT be rescaled. Copyright reserved.

FIGURE 47.1f



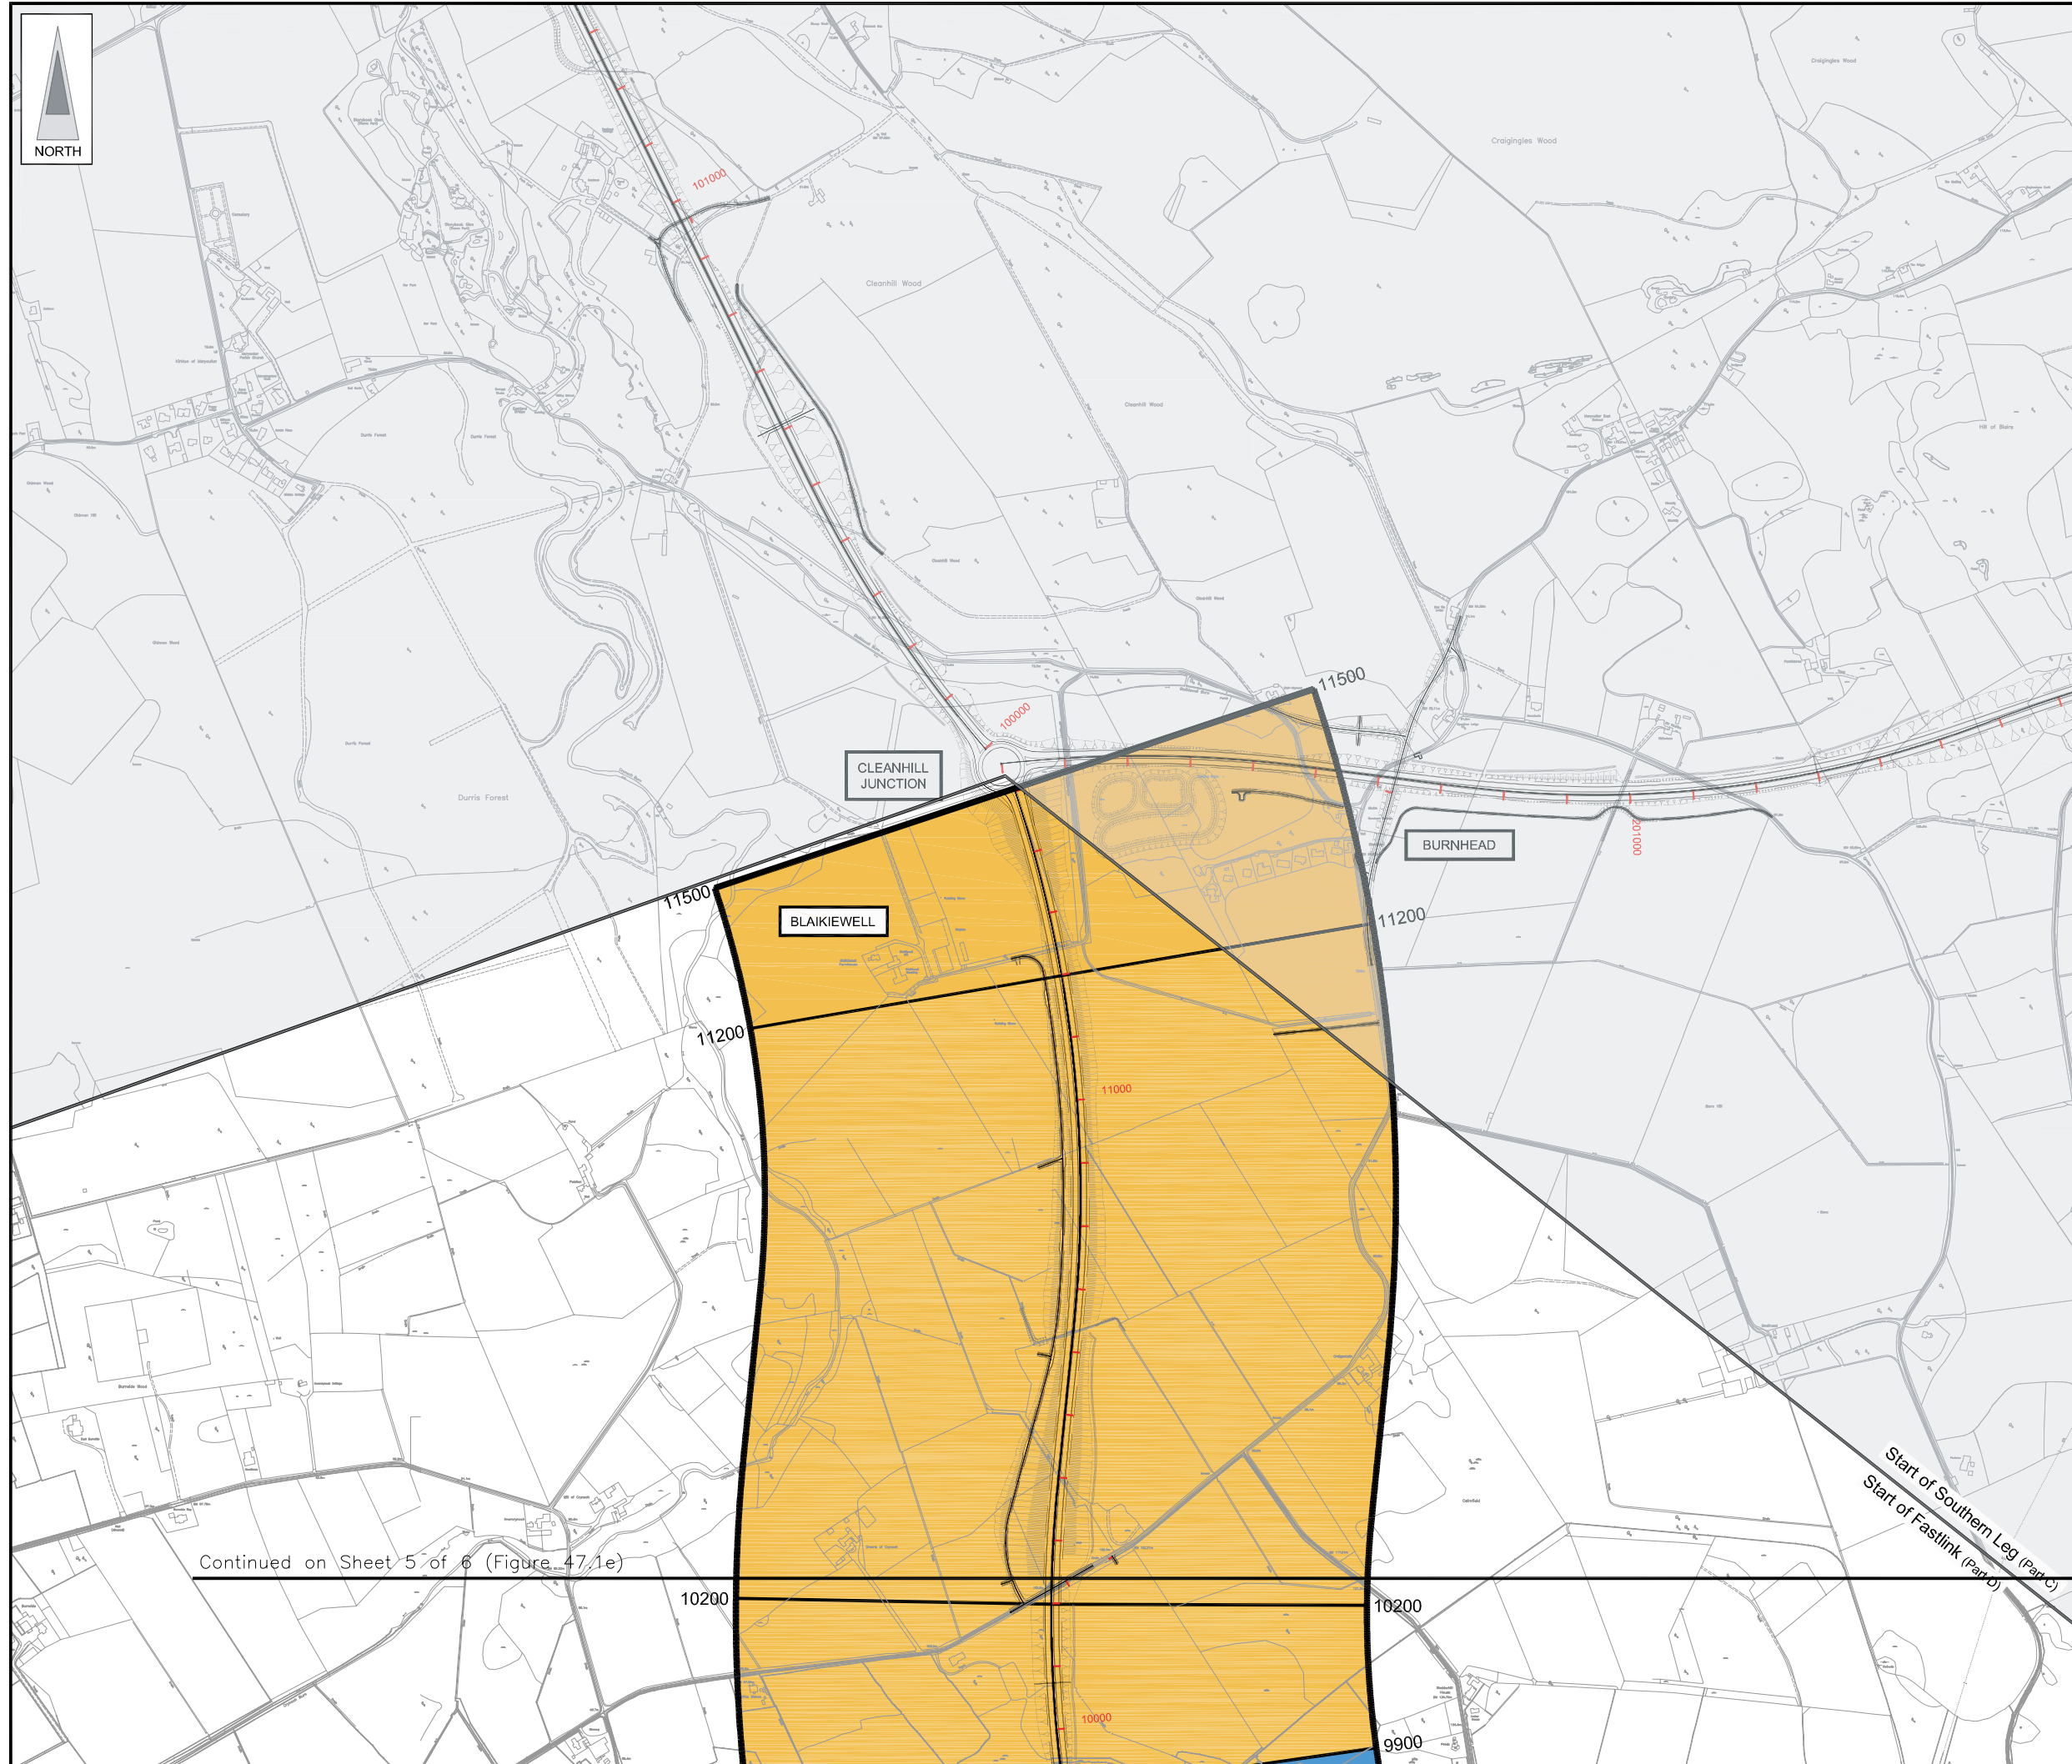- LEGEND**
-  Proposed Route  
(Engineering Profile 04/05/07)
  -  Minimum Study Area  
500m from centre of Proposed Route
  -  Open View
  -  Intermittent View
  -  Restricted View
  -  No View



Continued on Sheet 5 of 6 (Figure 47.1e)

Start of Southern Leg (Part B)  
Start of Fastlink (Part B)

| Rev | Date | Purpose of Revision | Drwn | Chkd | Appd |
|-----|------|---------------------|------|------|------|
|     |      |                     |      |      |      |

**JE JACOBS**  
 95 Bothwell Street, Glasgow, G2 7HX, UK  
 Tel: 0141 204 2511 Fax: 0141 226 3109  
 www.jacobstabtie.com

Client: **Aberdeen Western Peripheral Route**

Project: **Aberdeen Western Peripheral Route  
Environmental Statement, Part D - Fastlink**

Title: **Views from Proposed AWPR,  
Winter Year of Opening  
Sheet 6 of 6**

|                |              |           |           |
|----------------|--------------|-----------|-----------|
| Drawing Status | FINAL        | Revisions |           |
| JB No.         | 0010332      | Date      | July 2007 |
| Figure No.     | FIGURE 47.1f | Drawn     | RB        |
| Scale          | 1:10,000     | Checked   | MS        |
|                |              | Approved  | SH        |

This drawing is not to be used in whole or part other than for the intended purpose and project as defined on this drawing. Refer to the contract for full terms and conditions. Maps produced by Jacobs UK Ltd. This map should NOT be rescaled. Copyright reserved.

This map is based on Ordnance Survey material with the permission of Ordnance Survey on behalf of the controller of Her Majesty's Stationery Office. Crown copyright. Unauthorised reproduction infringes Crown copyright and may lead to prosecution or civil proceedings. Scottish Executive Licence Number, 100020540 (2007).