

- Legend**
- 500m Study area
 - Open view
 - Intermittent view
 - Restricted view
 - * Lay-by
 - Key views from the road

Rev.	Rev. Date	Purpose of revision	Orig/Dwn	Check'd	Rev'd	Apprv'd
0	NOV 2017	ES Publication	KA	KP	ML	AJG

JACOBS
 95 Bothwell Street, Glasgow, G2 7HX, UK.
 Tel: +44(0)141 243 8000
 www.jacobs.com

Client

 TRANSPORT SCOTLAND
 COIMHIGHEAL ALBA

Project


A9
 DUALLING
 PERTH TO INVERNESS
 Killiecrankie to Glen Gairn



Drawing title

**Environmental Statement
View from Existing A9**

Sheet 1 of 11

Drawing Status	FINAL		
Scale	1:7,500	@ A3	DO NOT SCALE
Jacobs No.	B2140005		
BIM No.			
Drawing number	Figure 9.3a	Rev	0

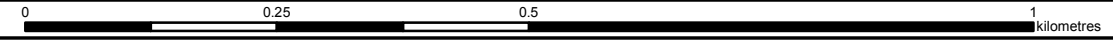

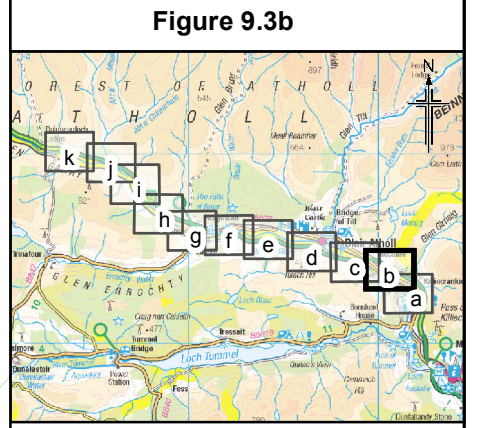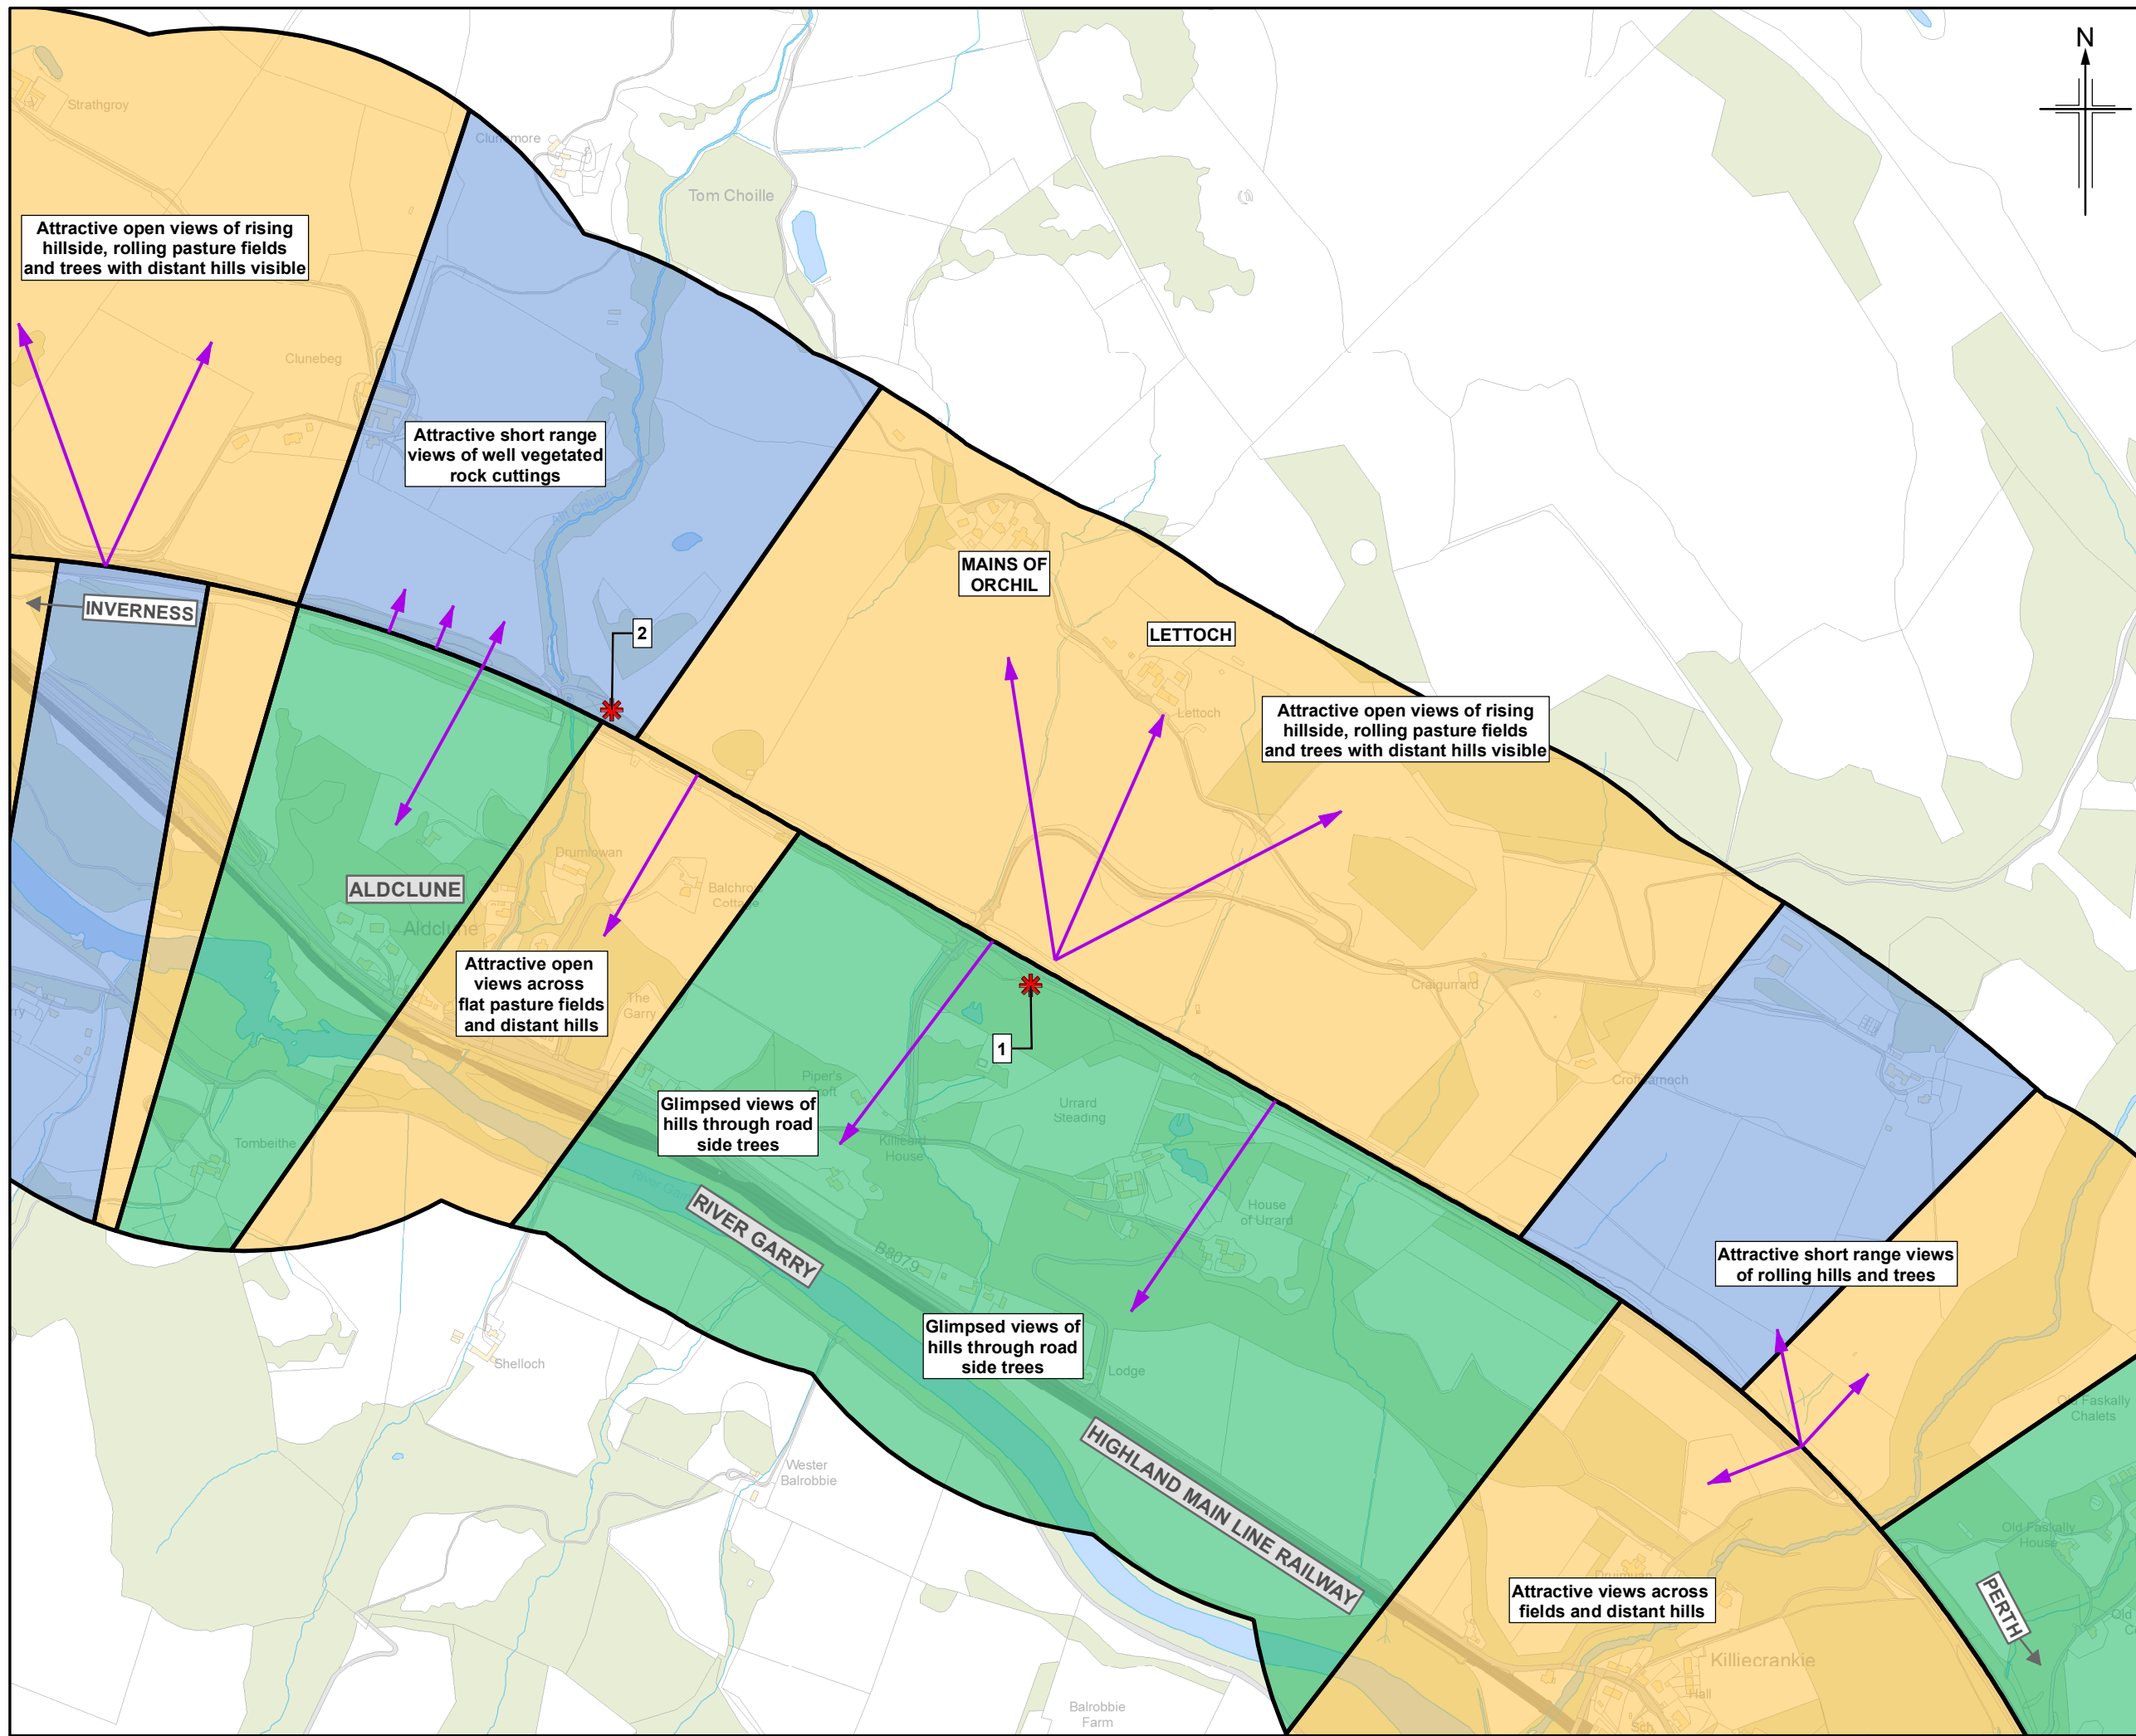

- Legend**
- 500m Study area
 - Open view
 - Intermittent view
 - Restricted view
 - * Lay-by
 - ↗ Key views from the road

0	NOV 2017	ES Publication	KA	KP	ML	AJG
Rev.	Rev. Date	Purpose of revision	Orig/Dwn	Checkd	Rev'd	Apprv'd

JACOBS
 95 Bothwell Street, Glasgow, G2 7HX, UK.
 Tel: +44(0)141 243 8000
 www.jacobs.com

Client

 TRANSPORT SCOTLAND
 COMHIDHAL ALBA

Project



A9
 DUALLING
 PERTH TO INVERNESS
 Killiecrankie to Glen Garry

Drawing title

**Environmental Statement
View from Existing A9**

Sheet 2 of 11

Drawing Status	FINAL
Scale	1:7,500 @ A3 DO NOT SCALE
Jacobs No.	B2140005
BIM No.	
Drawing number	Figure 9.3b
Rev	0

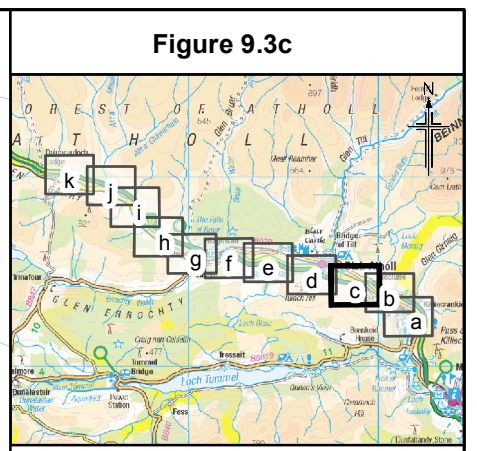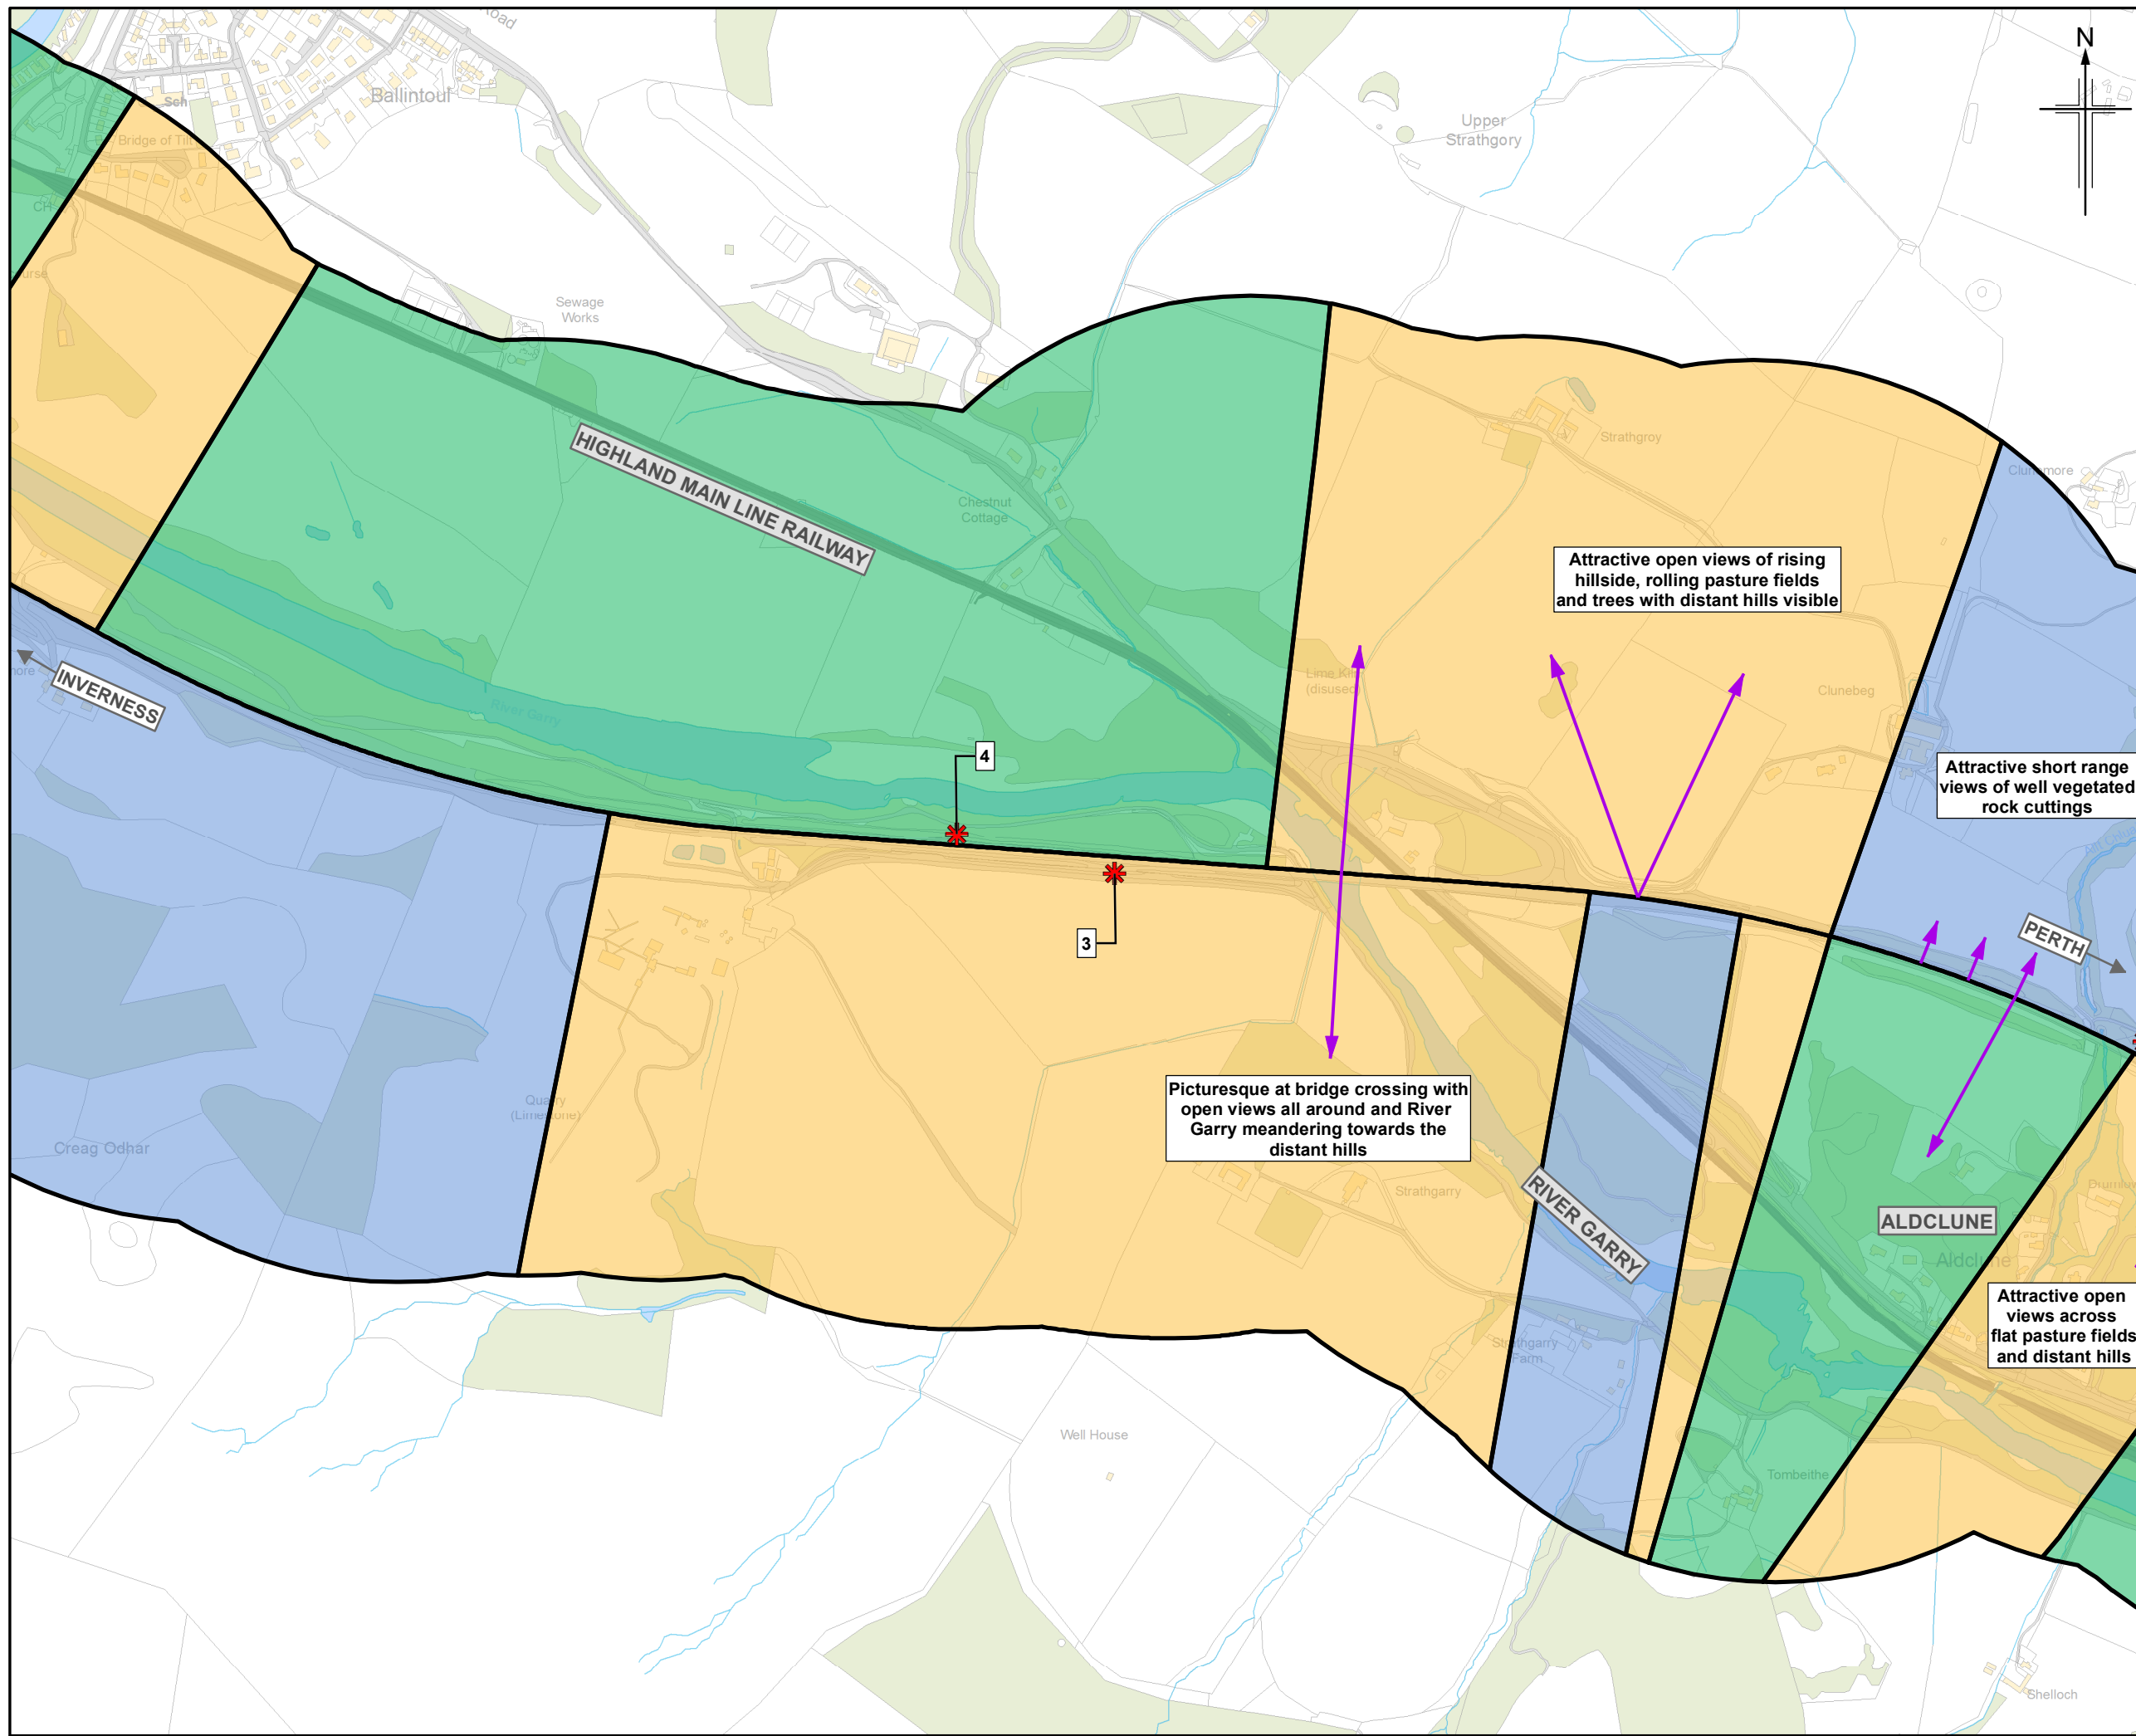

- Legend**
- 500m Study area
 - Open view
 - Intermittent view
 - Restricted view
 - * Lay-by
 - Key views from the road

0	NOV 2017	ES Publication	KA	KP	ML	AJG
Rev.	Rev. Date	Purpose of revision	Orig/Dwn	Checkd	Rev'd	Apprv'd

JACOBS
 95 Bothwell Street, Glasgow, G2 7HX, UK.
 Tel: +44(0)141 243 8000
 www.jacobs.com

Client

 TRANSPORT SCOTLAND
 COIMHIGHAL ALBA



Project

A9
 DUALLING
 PERTH TO INVERNESS
 Killiecrankie to Glen Garry

Drawing title
Environmental Statement
View from Existing A9

Sheet 3 of 11

Drawing Status	FINAL		
Scale	1:7,500	@ A3	DO NOT SCALE
Jacobs No.	B2140005		
BIM No.			
Drawing number	Figure 9.3c		Rev 0

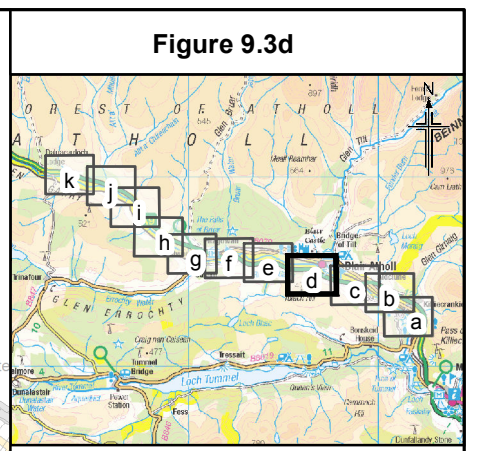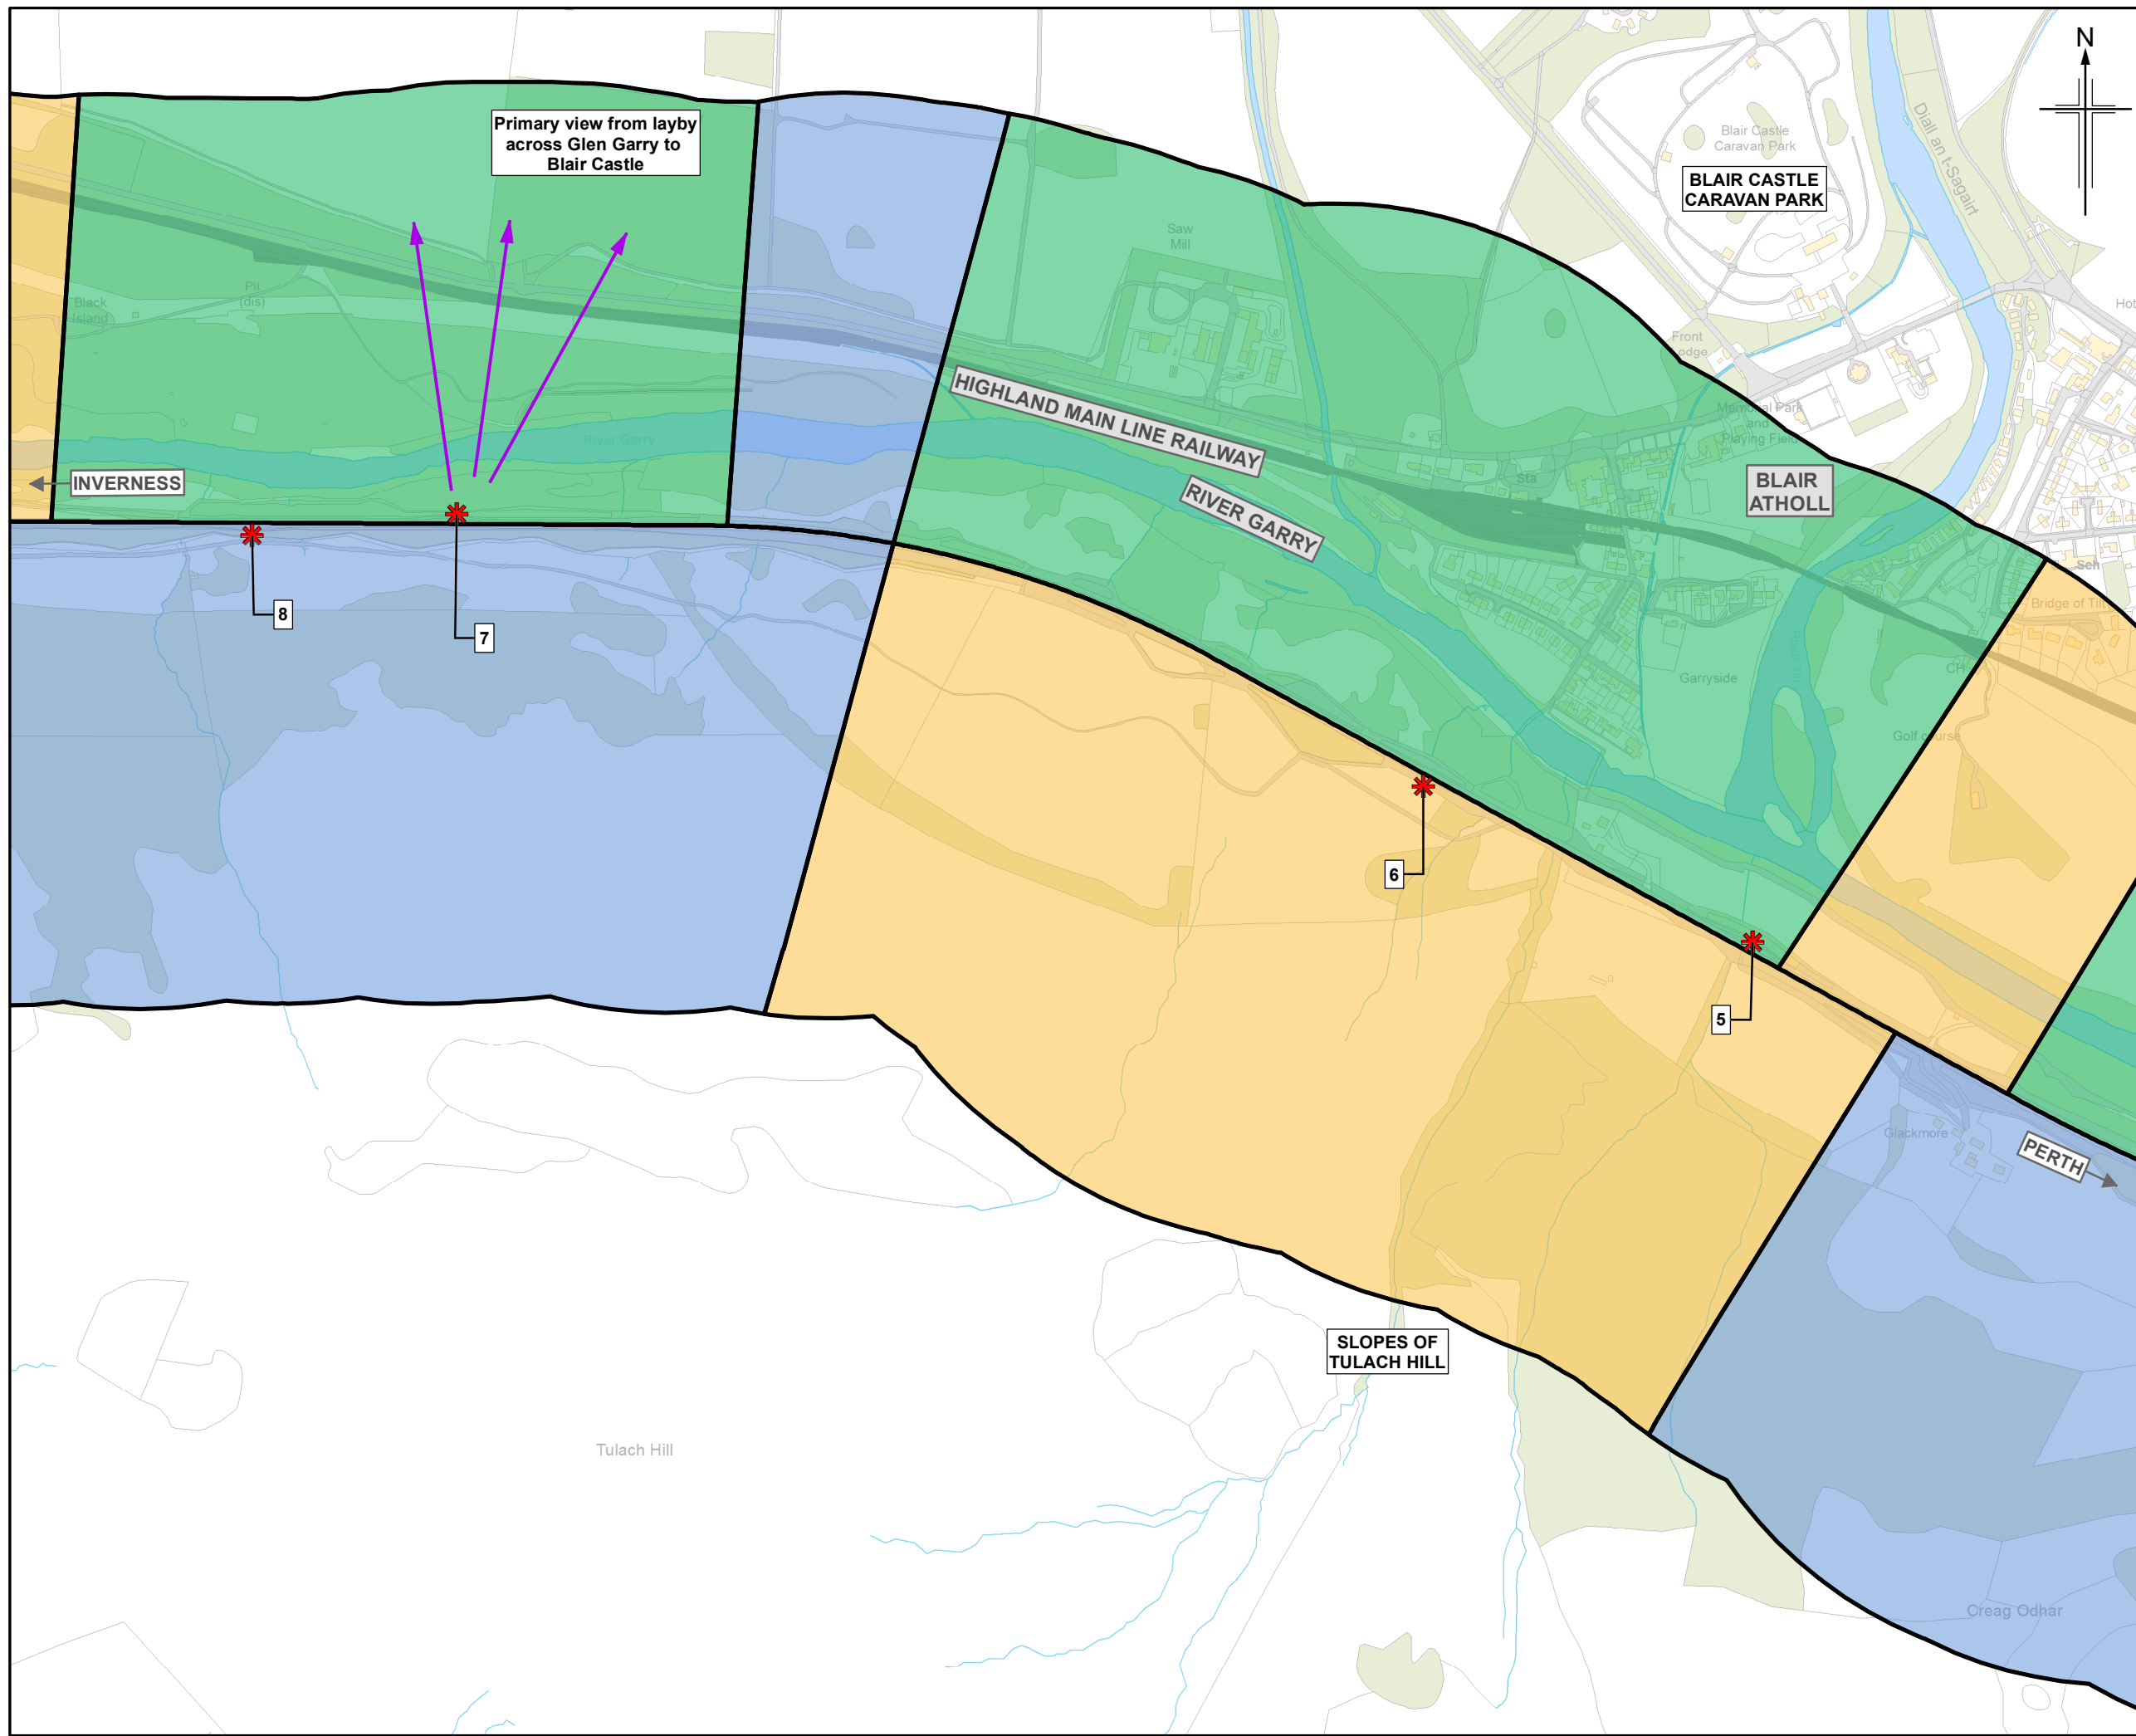

- Legend**
- 500m Study area
 - Open view
 - Intermittent view
 - Restricted view
 - * Lay-by
 - Key views from the road

0	NOV 2017	ES Publication	KA	KP	ML	AJG
Rev.	Rev. Date	Purpose of revision	Orig/Dwn	Checkd	Rev'd	Apprv'd

JACOBS
 95 Bothwell Street, Glasgow, G2 7HX, UK.
 Tel: +44(0)141 243 8000
 www.jacobs.com

Client

 TRANSPORT SCOTLAND
 COBHIDHAL ALBA

Project



A9
 DUALLING
 PERTH TO INVERNESS
 Killiecrankie to Glen Garry

Drawing title

**Environmental Statement
View from Existing A9**

Sheet 4 of 11

Drawing Status	FINAL		
Scale	1:7,500	@ A3	DO NOT SCALE
Jacobs No.	B2140005		
BIM No.			
Drawing number	Figure 9.3d		Rev 0

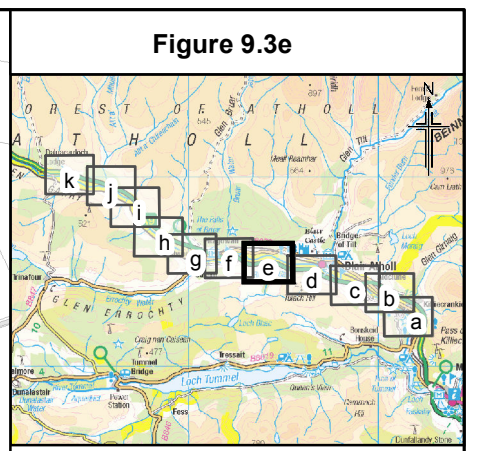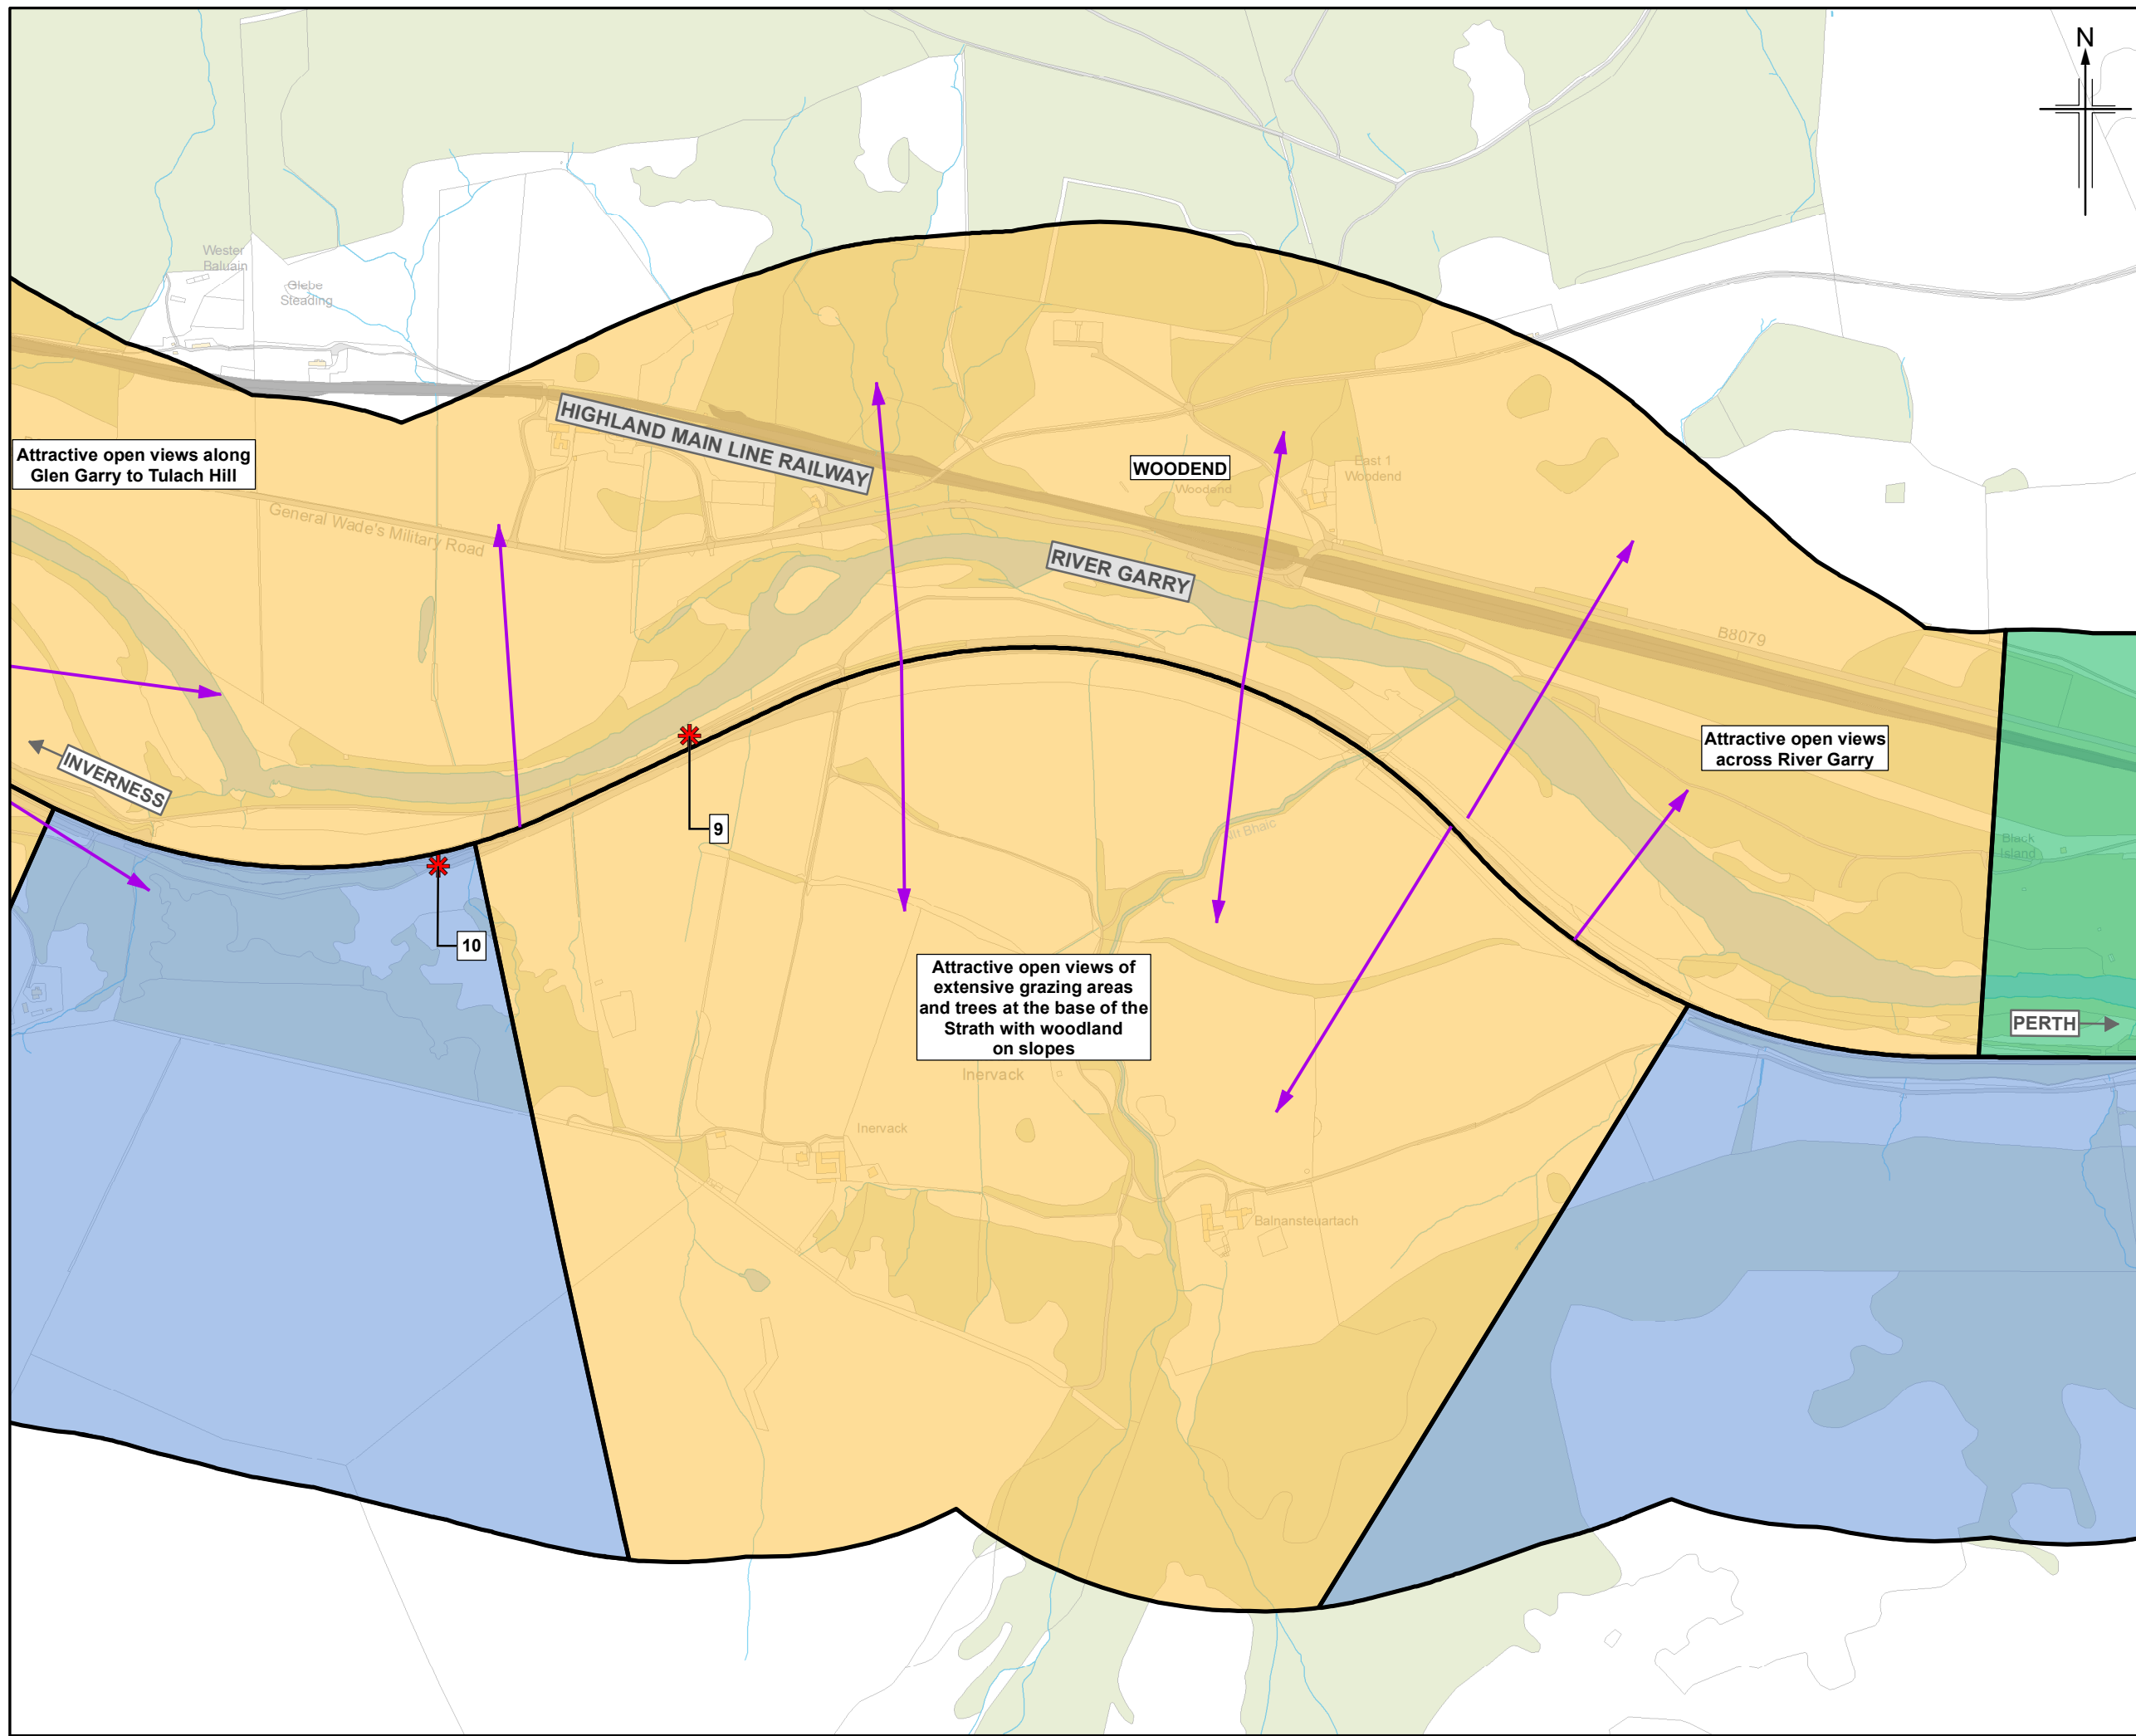

Legend

- 500m Study area
- Open view
- Intermittent view
- Restricted view
- * Lay-by
- ↗ Key views from the road

0	NOV 2017	ES Publication	KA	KP	ML	AJG
Rev.	Rev. Date	Purpose of revision	Orig/Dwn	Checkd	Rev'd	Apprv'd

JACOBS
 95 Bothwell Street, Glasgow, G2 7HX, UK.
 Tel: +44(0)141 243 8000
 www.jacobs.com





Drawing title

**Environmental Statement
View from Existing A9**

Sheet 5 of 11

Drawing Status	FINAL		
Scale	1:7,500	@ A3	DO NOT SCALE
Jacobs No.	B2140005		
BIM No.			
Drawing number	Figure 9.3e		Rev 0

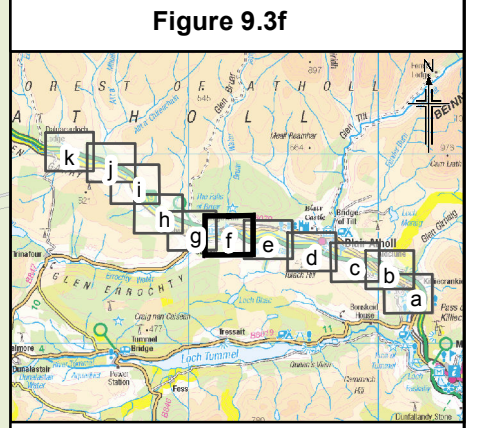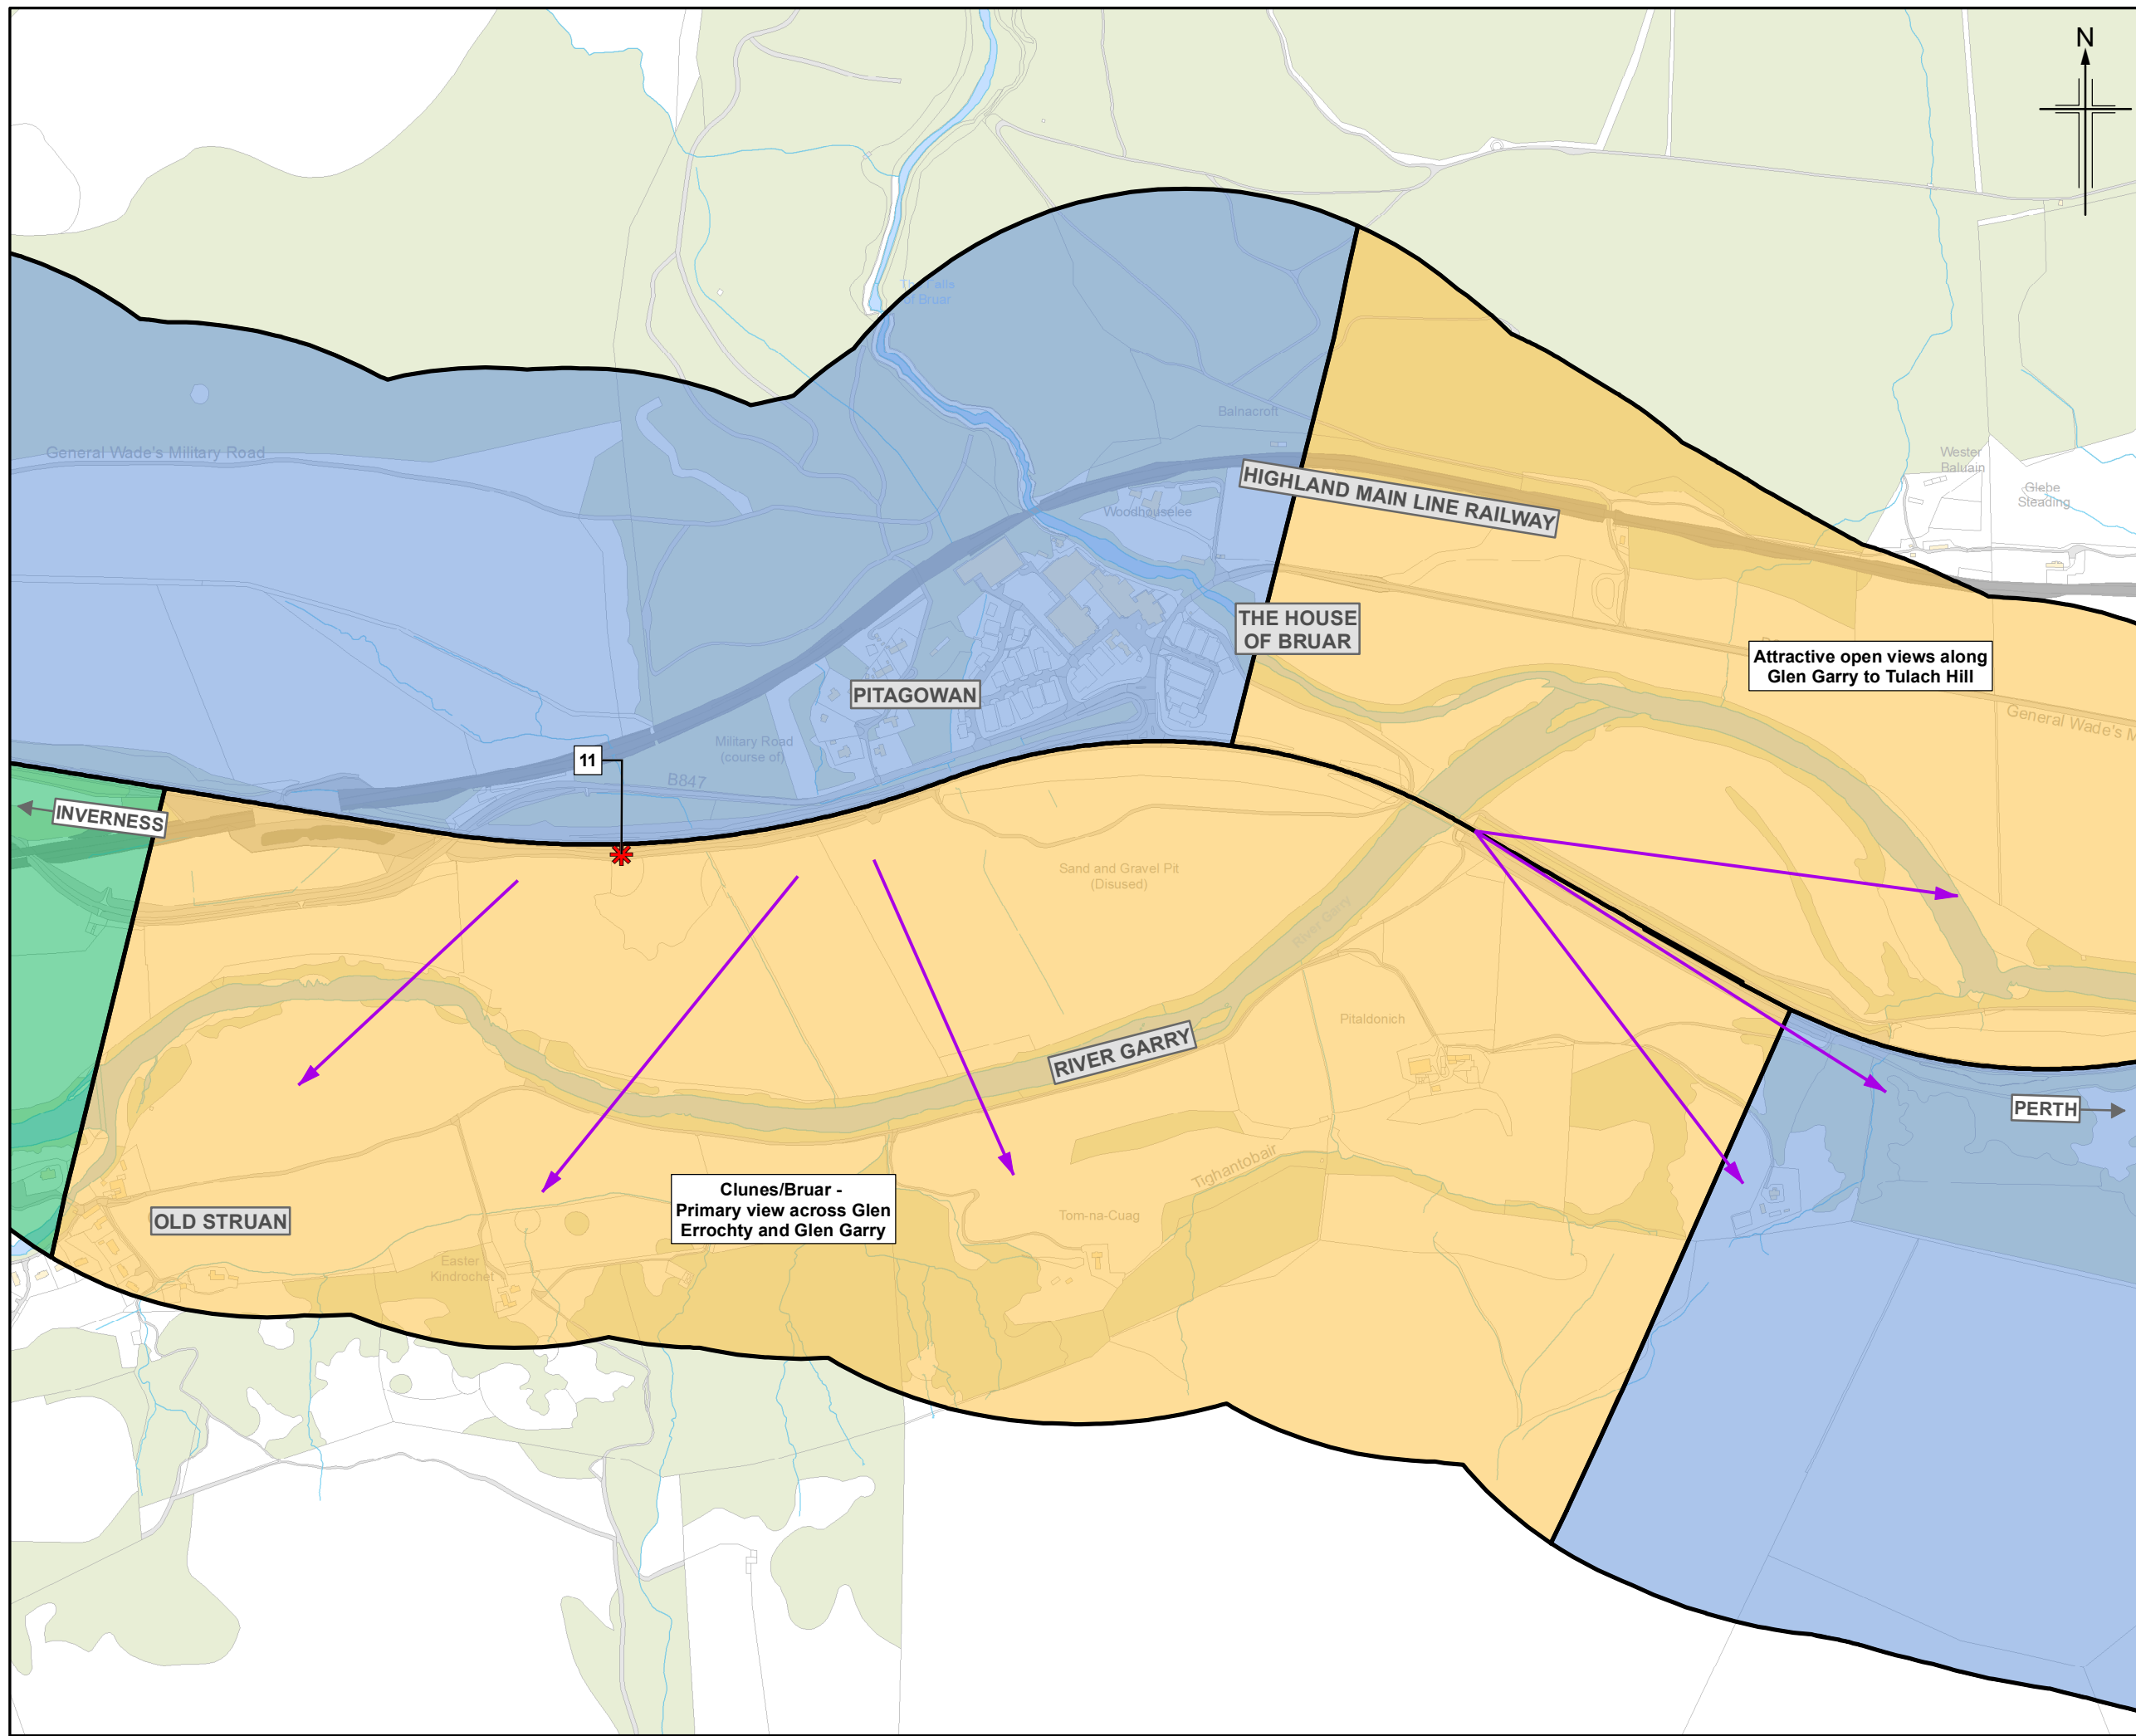

- Legend**
- 500m Study area
 - Open view
 - Intermittent view
 - Restricted view
 - * Lay-by
 - Key views from the road

0	NOV 2017	ES Publication	KA	KP	ML	AJG
Rev.	Rev. Date	Purpose of revision	Orig/Dwn	Checkd	Rev'd	Apprv'd

JACOBS
 95 Bothwell Street, Glasgow, G2 7HX, UK.
 Tel: +44(0)141 243 8000
 www.jacobs.com

Client

 TRANSPORT SCOTLAND
 COIMHIGHAL ALBA



Project

A9
 DUALLING
 PERTH TO INVERNESS
 Killiecrankie to Glen Garry

Drawing title

**Environmental Statement
 View from Existing A9**

Drawing Status	FINAL		
Scale	1:7,500	@ A3	DO NOT SCALE
Jacobs No.	B2140005		
BIM No.			
Drawing number	Figure 9.3f		Rev 0

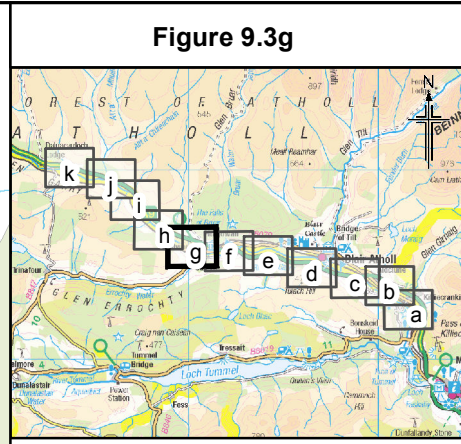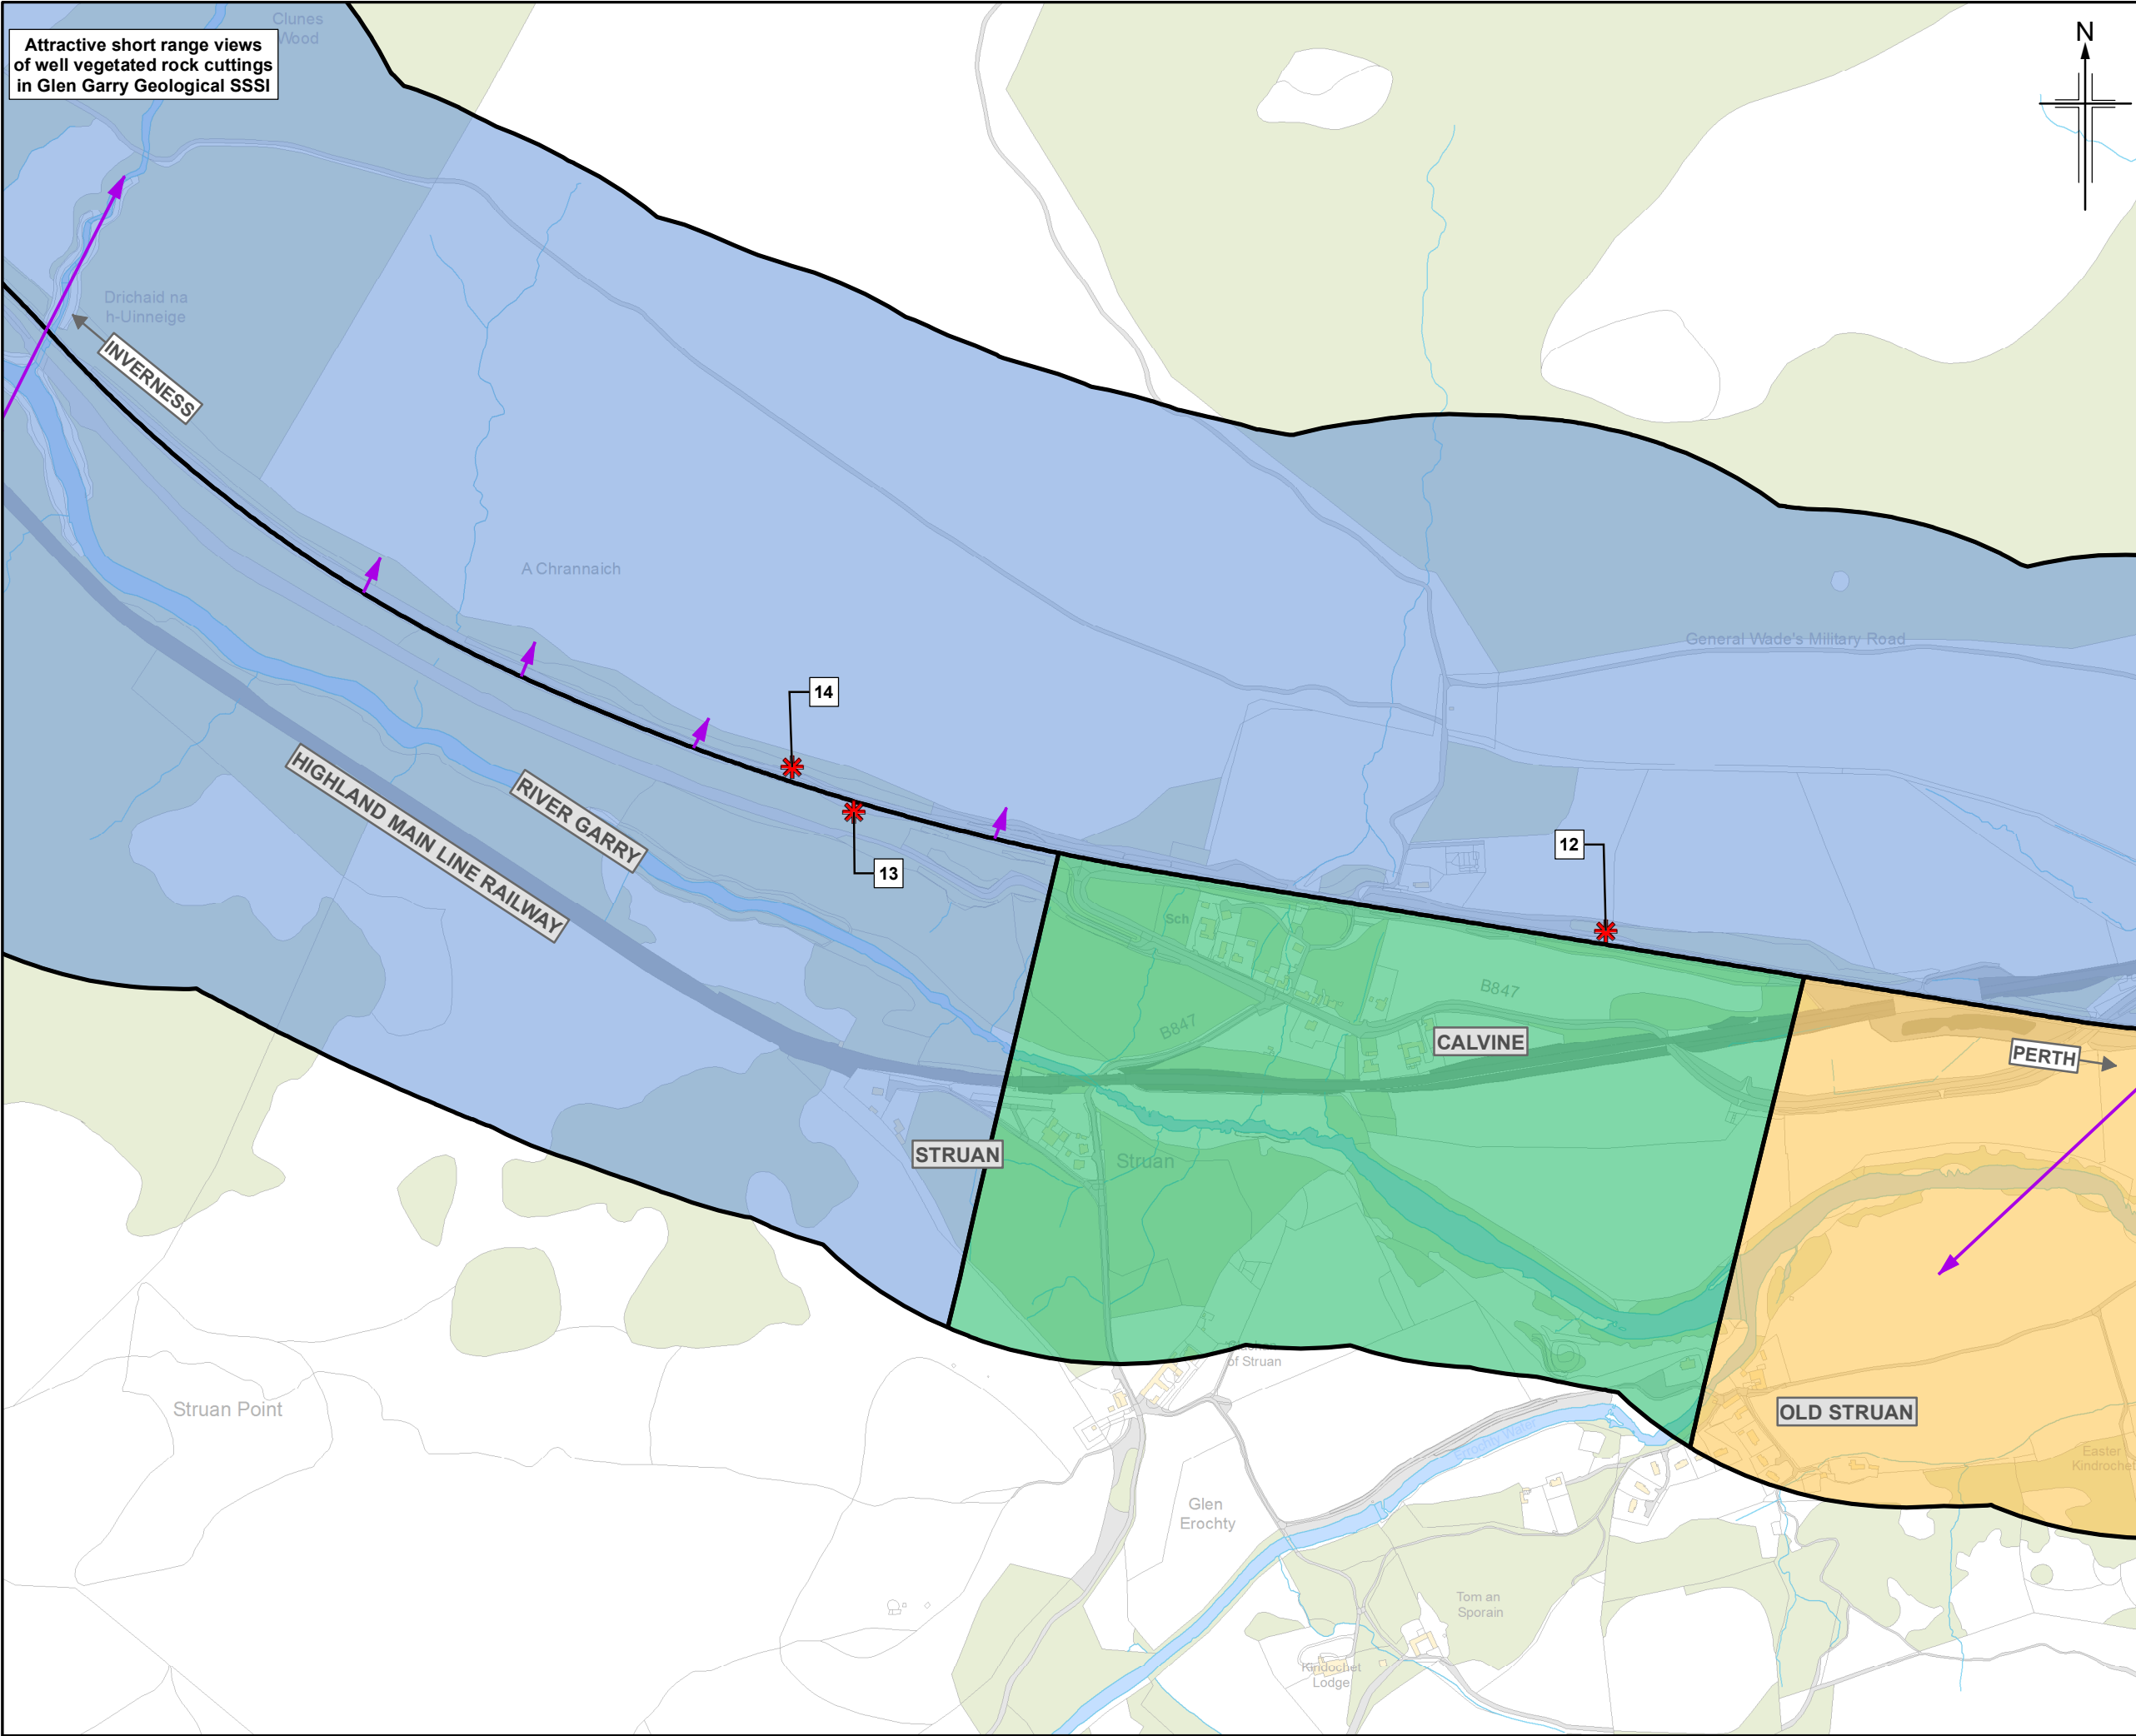

- Legend**
- 500m Study area
 - Open view
 - Intermittent view
 - Restricted view
 - * Lay-by
 - Key views from the road

Rev.	Rev. Date	Purpose of revision	Orig/Dwn	Check'd	Rev'd	Appr'd
0	NOV 2017	ES Publication	KA	KP	ML	AJG

JACOBS
 95 Bothwell Street, Glasgow, G2 7HX, UK.
 Tel: +44(0)141 243 8000
 www.jacobs.com





Drawing title

**Environmental Statement
View from Existing A9**

Sheet 7 of 11

Drawing Status	FINAL		
Scale	1:7,500	@ A3	DO NOT SCALE
Jacobs No.	B2140005		
BIM No.			
Drawing number	Figure 9.3g		Rev 0

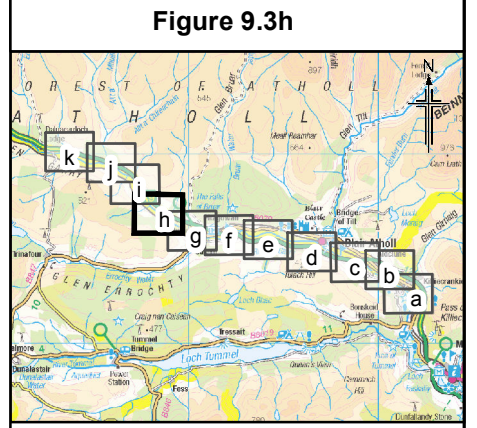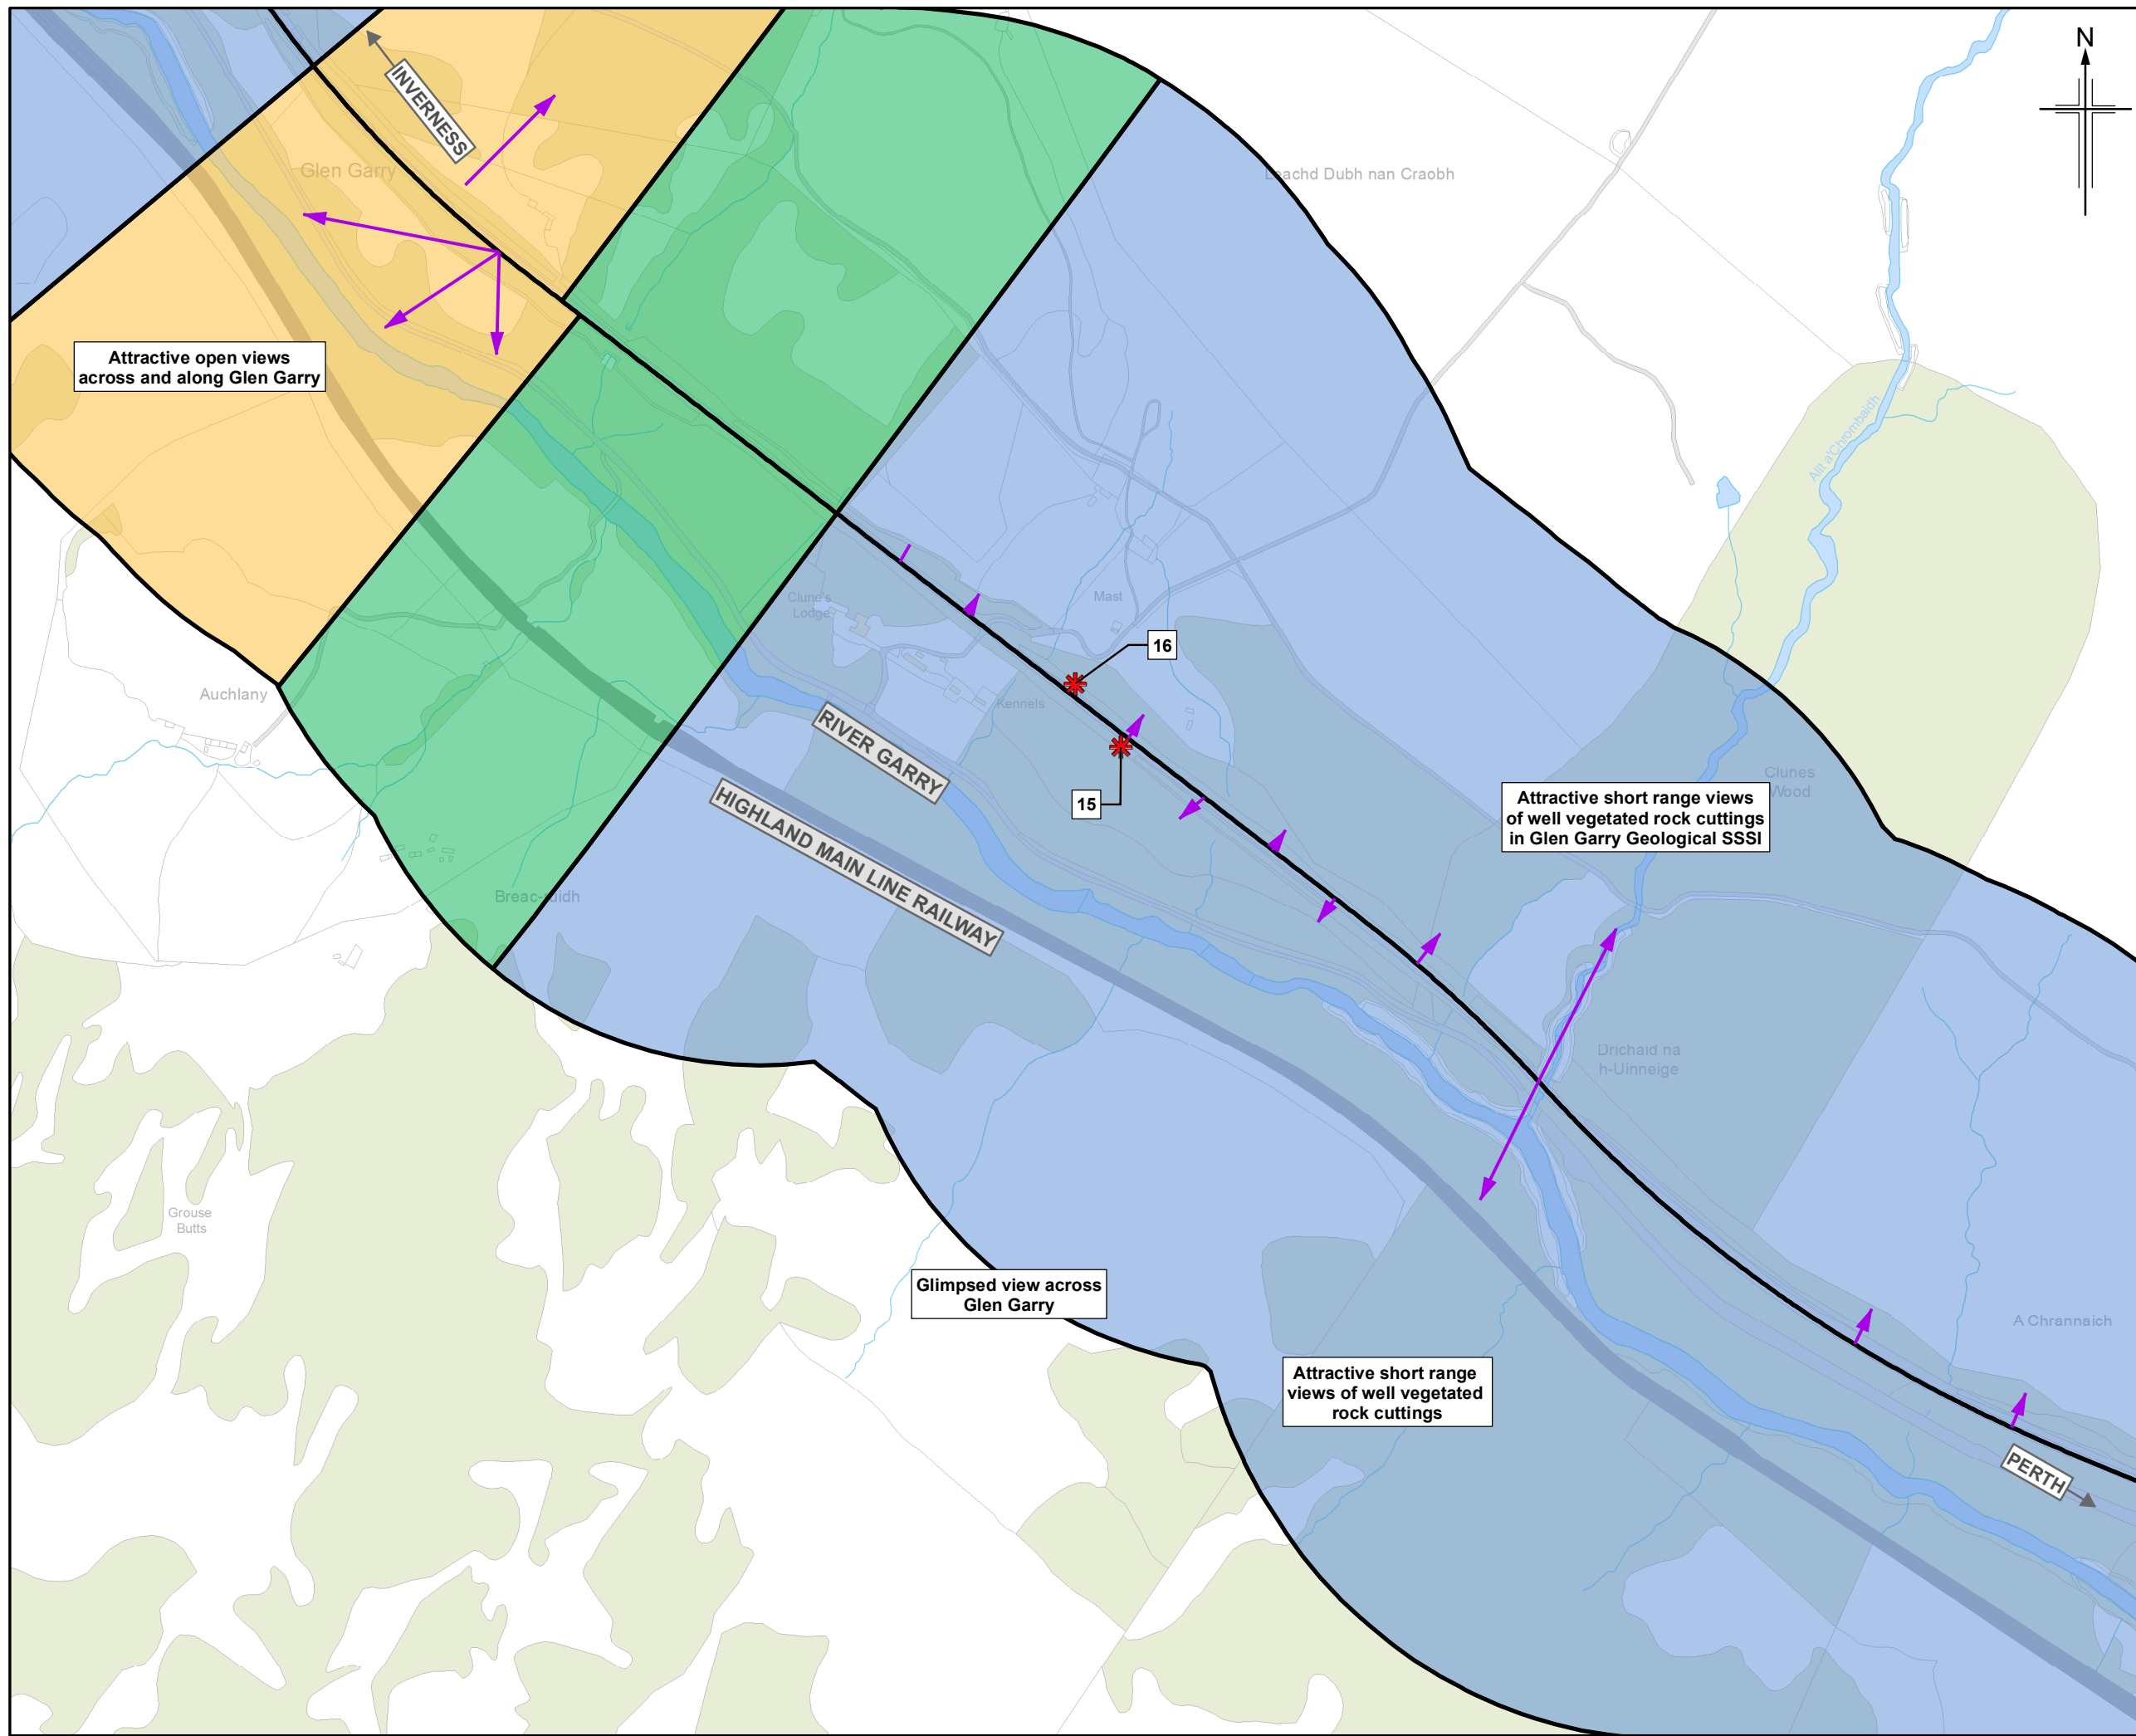

- Legend**
- 500m Study area
 - Open view
 - Intermittent view
 - Restricted view
 - * Lay-by
 - Key views from the road

0	NOV 2017	ES Publication	KA	KP	ML	AJG
Rev.	Rev. Date	Purpose of revision	Orig/Dwn	Checkd	Rev'd	Apprv'd

JACOBS
 95 Bothwell Street, Glasgow, G2 7HX, UK.
 Tel: +44(0)141 243 8000
 www.jacobs.com

Client

 TRANSPORT SCOTLAND
 CÒRRAIDH ALBA


Project



A9
 DUALLING
 PERTH TO INVERNESS
 Killiecrankie to Glen Garry

Drawing title
**Environmental Statement
 View from Existing A9**

Sheet 8 of 11

Drawing Status	FINAL		
Scale	1:7,500	@ A3	DO NOT SCALE
Jacobs No.	B2140005		
BIM No.			
Drawing number	Figure 9.3h		Rev 0

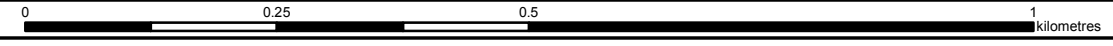

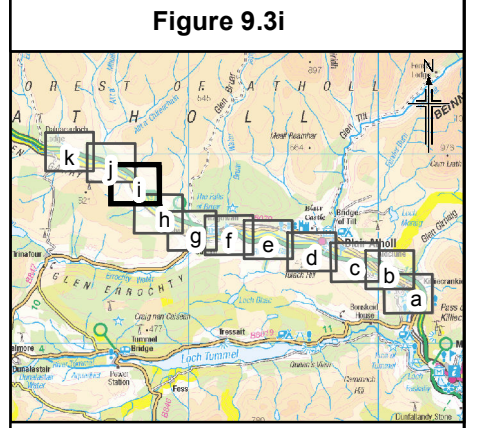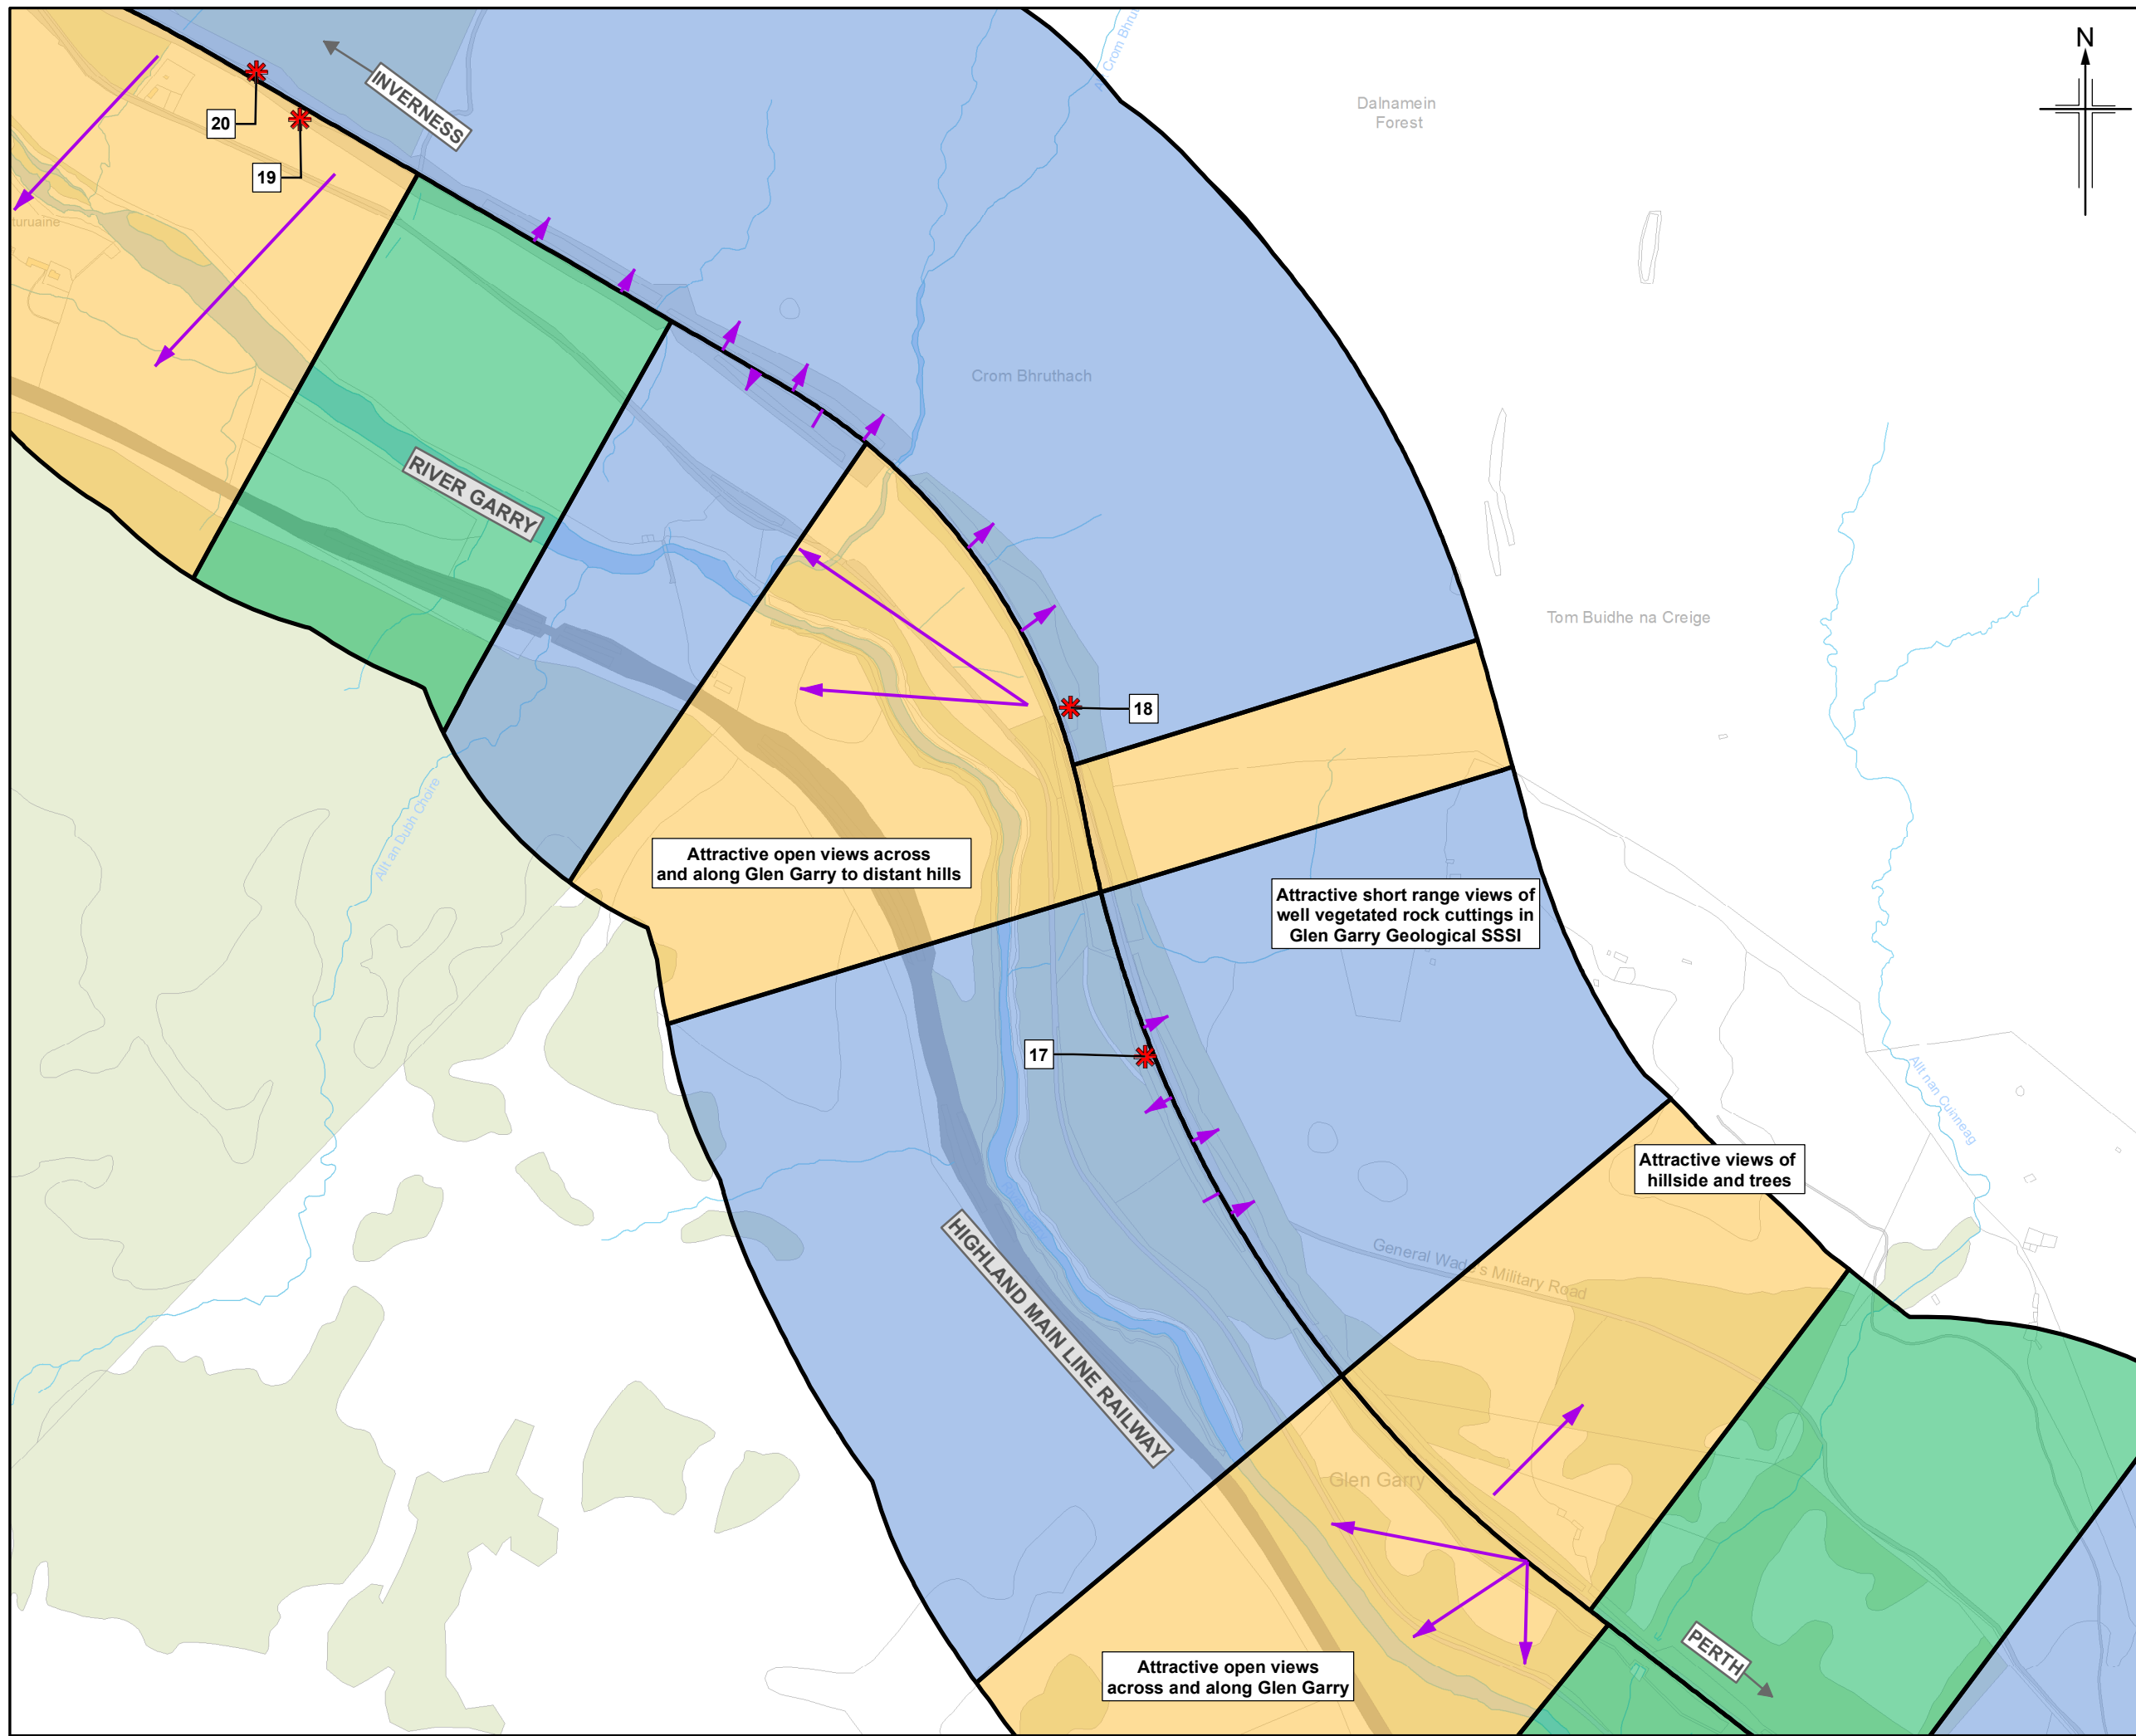

- Legend**
- 500m Study area
 - Open view
 - Intermittent view
 - Restricted view
 - * Lay-by
 - Key views from the road

0	NOV 2017	ES Publication	KA	KP	ML	AJG
Rev.	Rev. Date	Purpose of revision	Orig/Dwn	Checkd	Rev'd	Apprv'd

JACOBS
 95 Bothwell Street, Glasgow, G2 7HX, UK.
 Tel: +44(0)141 243 8000
 www.jacobs.com

Client

 TRANSPORT SCOTLAND
 COBHIDHAIL ALBA

Project


A9
 DUALLING
 PERTH TO INVERNESS
 Killiecrankie to Glen Garry



Drawing title

**Environmental Statement
View from Existing A9**

Sheet 9 of 11

Drawing Status	FINAL		
Scale	1:7,500	@ A3	DO NOT SCALE
Jacobs No.	B2140005		
BIM No.			
Drawing number	Figure 9.3i		Rev 0

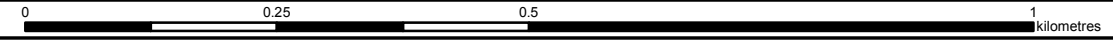

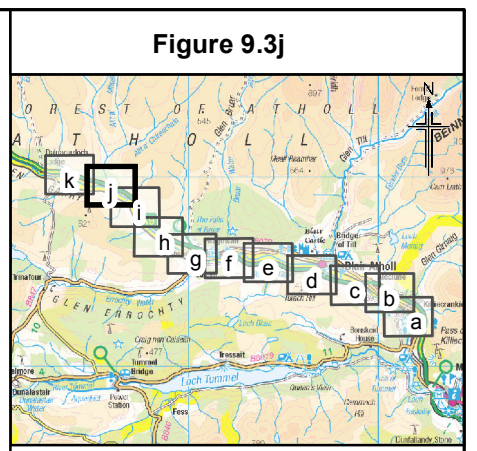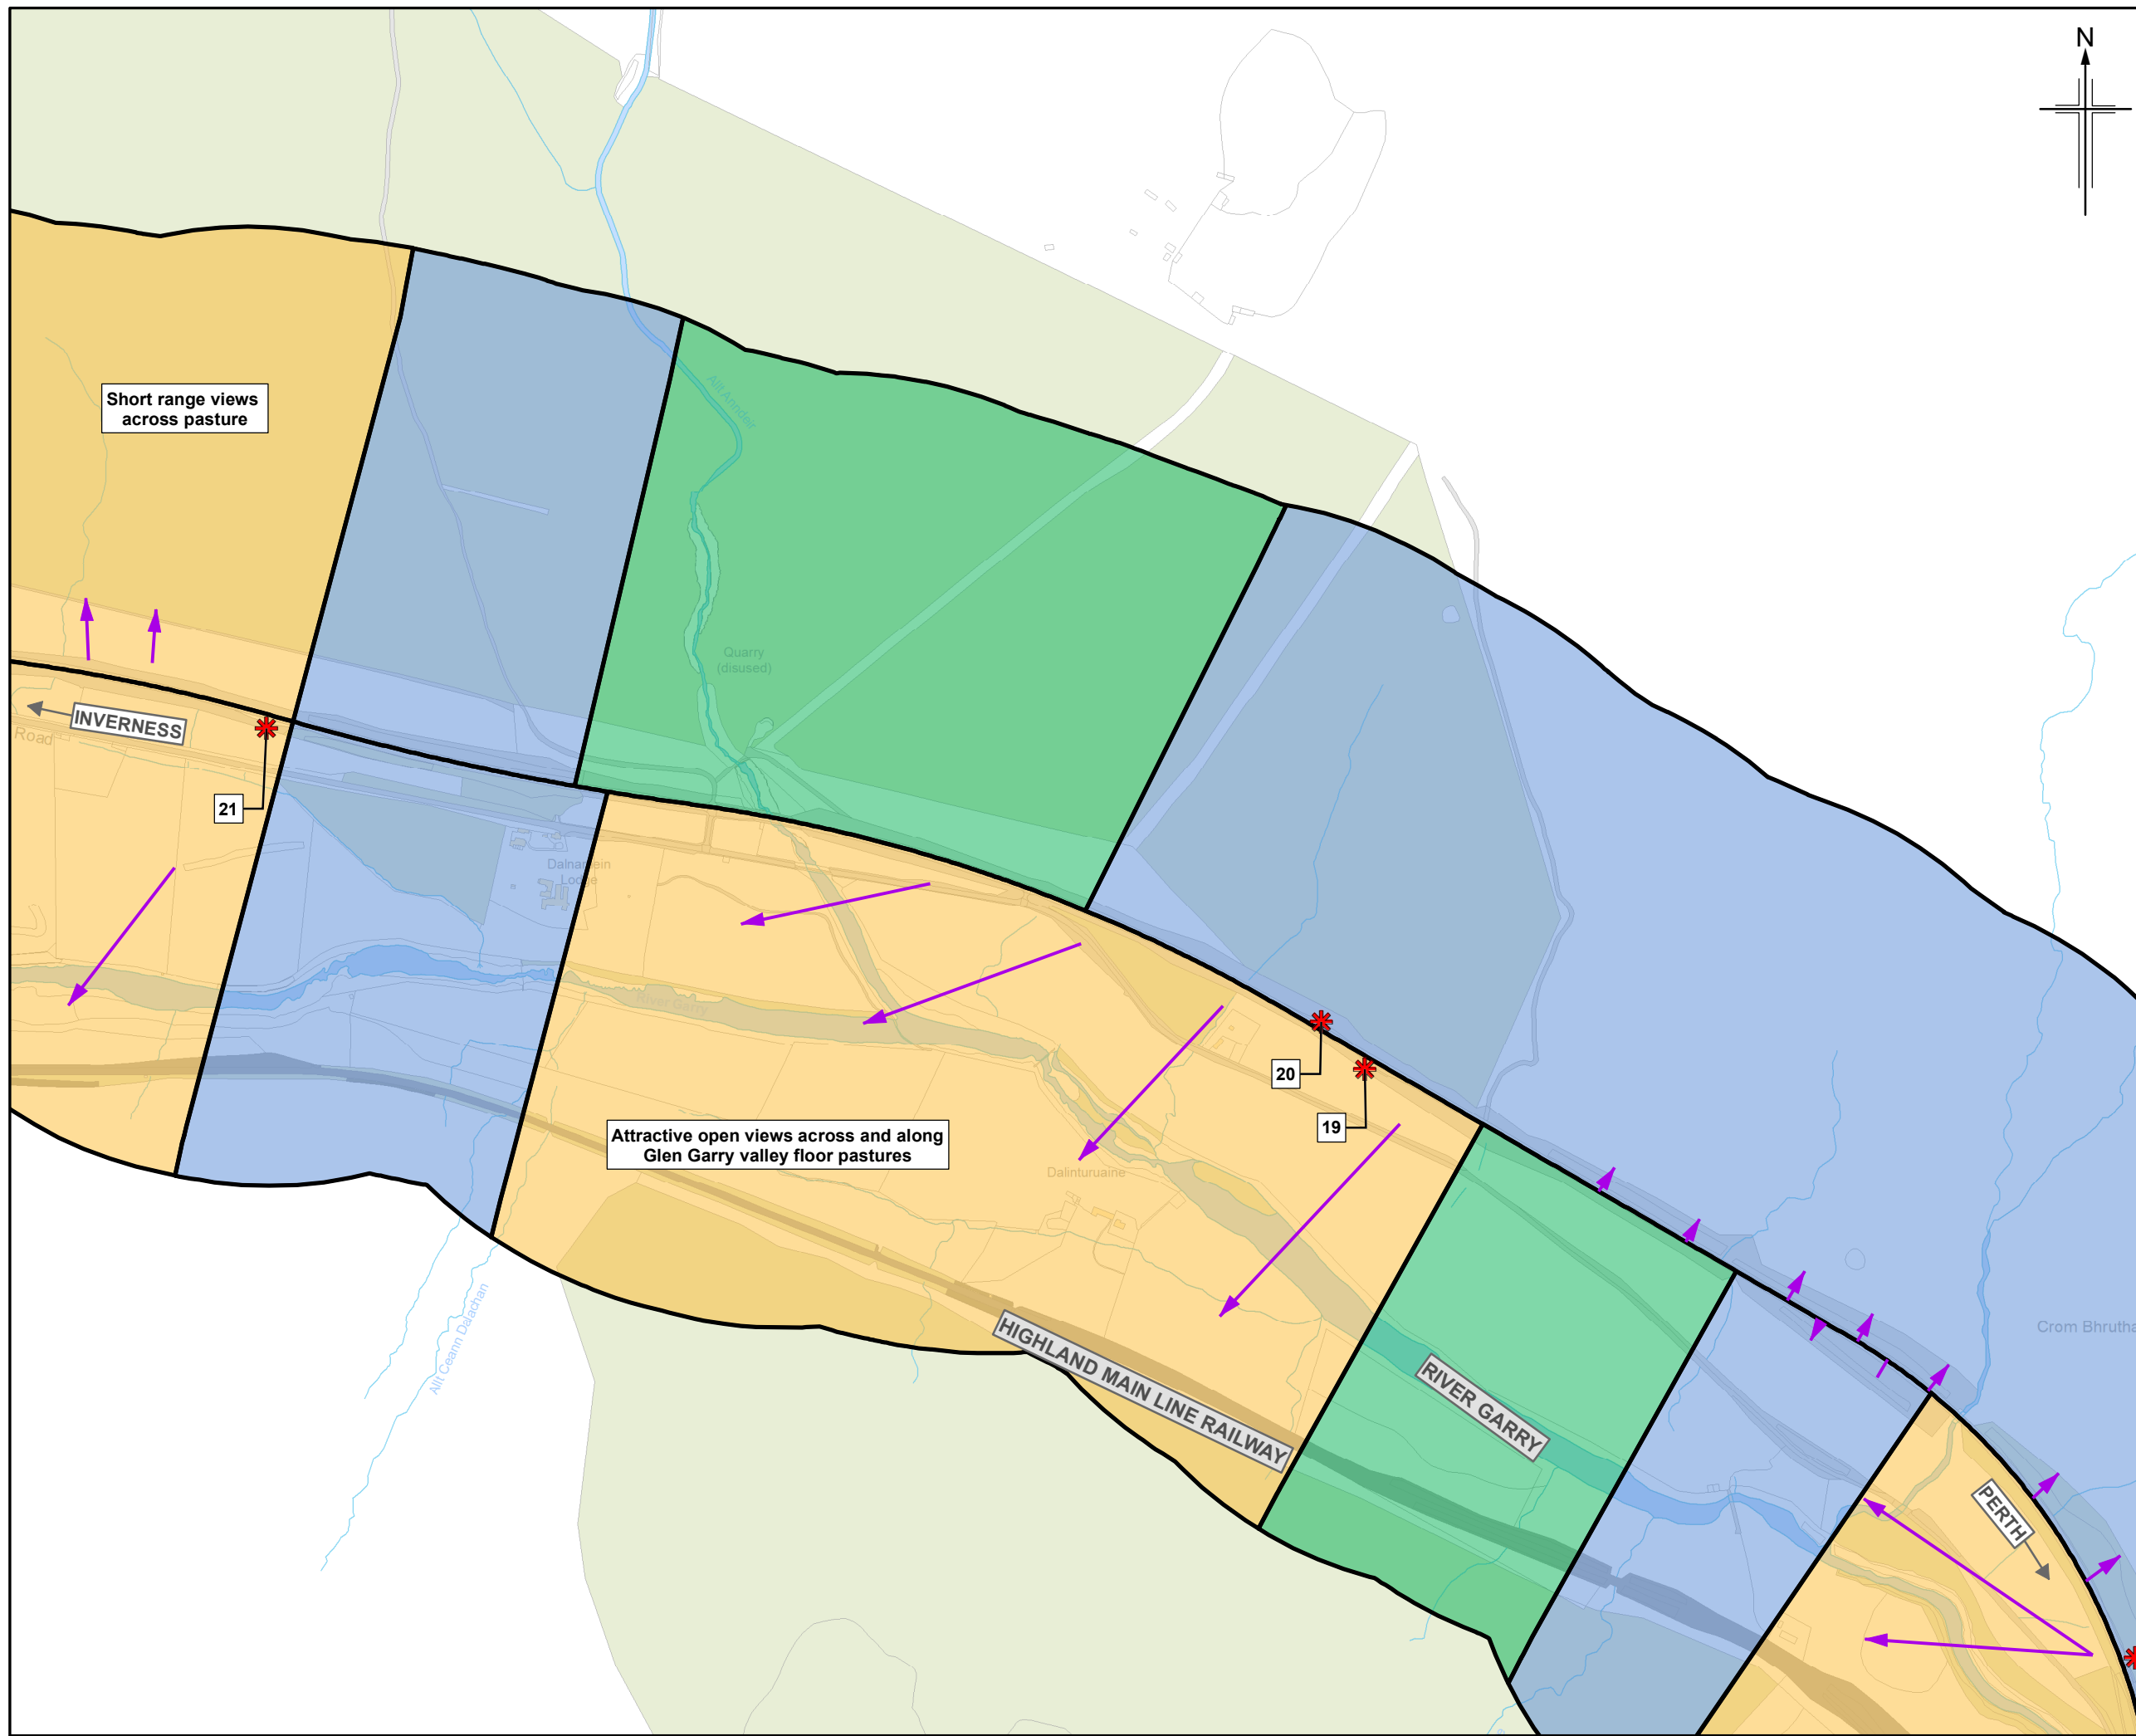

- Legend**
- 500m Study area
 - Open view
 - Intermittent view
 - Restricted view
 - * Lay-by
 - ↗ Key views from the road

Rev.	Rev. Date	Purpose of revision	Orig/Dwn	Check'd	Rev'd	Appr'd
0	NOV 2017	ES Publication	KA	KP	ML	AJG

JACOBS
 95 Bothwell Street, Glasgow, G2 7HX, UK.
 Tel: +44(0)141 243 8000
 www.jacobs.com

Client

 TRANSPORT SCOTLAND
 COFHIDHAL ALBA

Project



A9
 DUALLING
 PERTH TO INVERNESS
 Killiecrankie to Glen Garry

Drawing title

Environmental Statement
View from Existing A9

Sheet 10 of 11

Drawing Status	FINAL
Scale	1:7,500 @ A3 DO NOT SCALE
Jacobs No.	B2140005
BIM No.	
Drawing number	Figure 9.3j
Rev	0

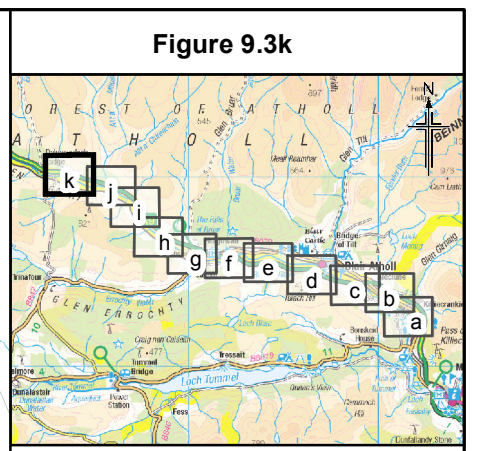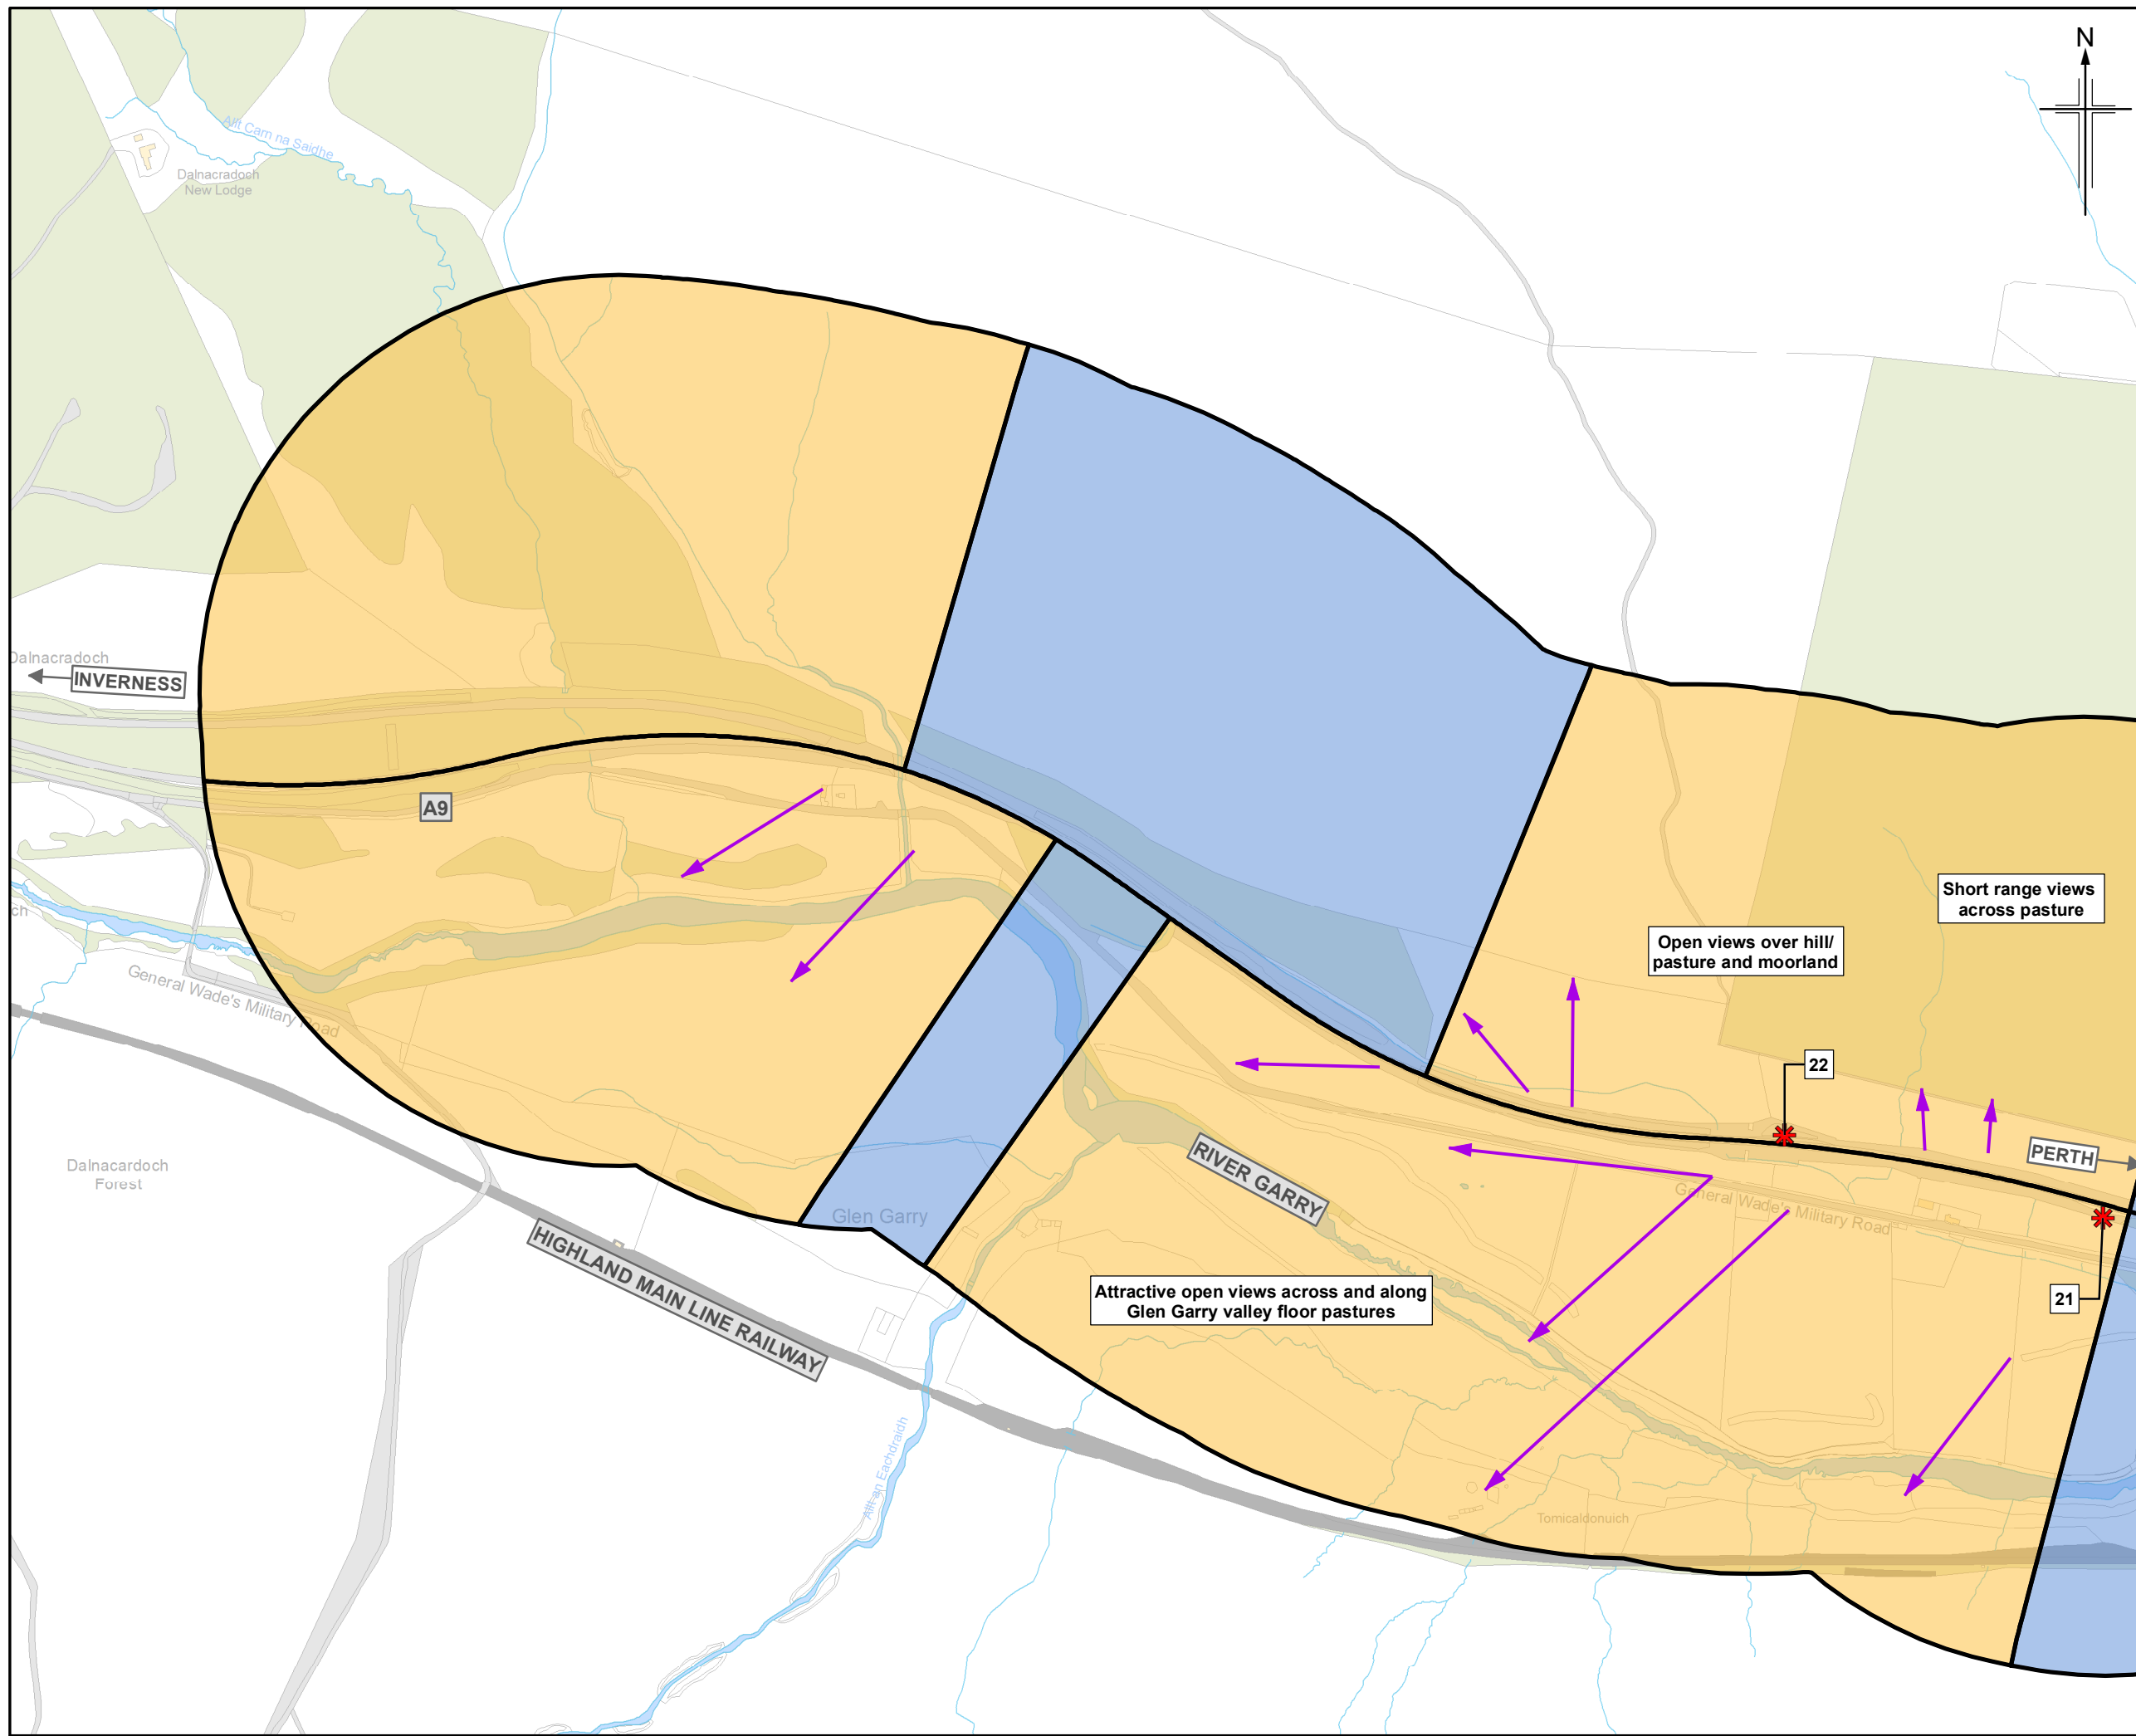

- Legend**
- 500m Study area
 - Open view
 - Intermittent view
 - Restricted view
 - * Lay-by
 - Key views from the road

0	NOV 2017	ES Publication	KA	KP	ML	AJG
Rev.	Rev. Date	Purpose of revision	Orig/Dwn	Checkd	Rev'd	Apprv'd

JACOBS
 95 Bothwell Street, Glasgow, G2 7HX, UK.
 Tel: +44(0)141 243 8000
 www.jacobs.com

Client

 TRANSPORT SCOTLAND
 COIMHIGHEAL ALBA

Project

A9
 DUALLING
 PERTH TO INVERNESS
 Killiecrankie to Glen Garry

Drawing title
Environmental Statement
View from Existing A9

Sheet 11 of 11

Drawing Status	FINAL		
Scale	1:7,500	@ A3	DO NOT SCALE
Jacobs No.	B2140005		
BIM No.			
Drawing number	Figure 9.3k		Rev 0