

Legend

- Proposed scheme (DMRB Stage 3 Design)
- SuDS
- 600m Calculation area
- Health and education buildings
- Baseline noise monitoring locations - sample receptor

Do-Minimum Baseline Year Vs Do-Something Baseline Year (L_{A10,18hr} Free-field) Ground Floor
x = noise level

- $x \geq 10$ dB
- $5 \leq x < 10$ dB
- $3 \leq x < 5$ dB
- $1 \leq x < 3$ dB
- $0 < x < 1$ dB
- $x = 0$ dB
- $-1 < x < 0$ dB
- $-3 < x \leq -1$ dB
- $-5 < x \leq -3$ dB
- $-10 < x \leq -5$ dB
- $x \leq -10$ dB

0	NOV 2017	ES Publication	KAJCr	SG	DP	AJG
Rev.	Rev. Date	Purpose of revision	Orig/Dwn	Checkd	Rev'd	Apprv'd

JACOBS
 95 Bothwell Street, Glasgow, G2 7HX, UK.
 Tel: +44(0)141 243 8000
 www.jacobs.com

Client

 TRANSPORT SCOTLAND
 CÒRRAIDH ALBA

Project

A9
 DUALLING
 PERTH TO INVERNESS
 Killiecrankie to Glen Garry

Drawing title
Environmental Statement
Noise Level Difference Contour Map
(Ground Floor) Do-Minimum Baseline Year Vs
Do-Something Baseline Year
 Sheet 1 of 8

Drawing Status	FINAL
Scale	1:10,000 @ A3 DO NOT SCALE
Jacobs No.	B2140005
BIM No.	
Drawing number	Figure 17.5a
Rev	0



This drawing is not to be used in whole or part other than for the intended purpose and project as defined on this drawing. Refer to the contract for full terms and conditions.

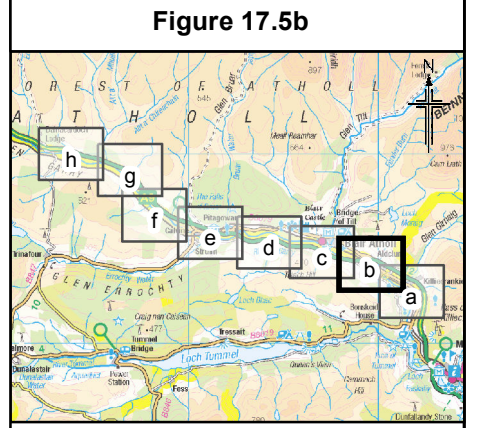
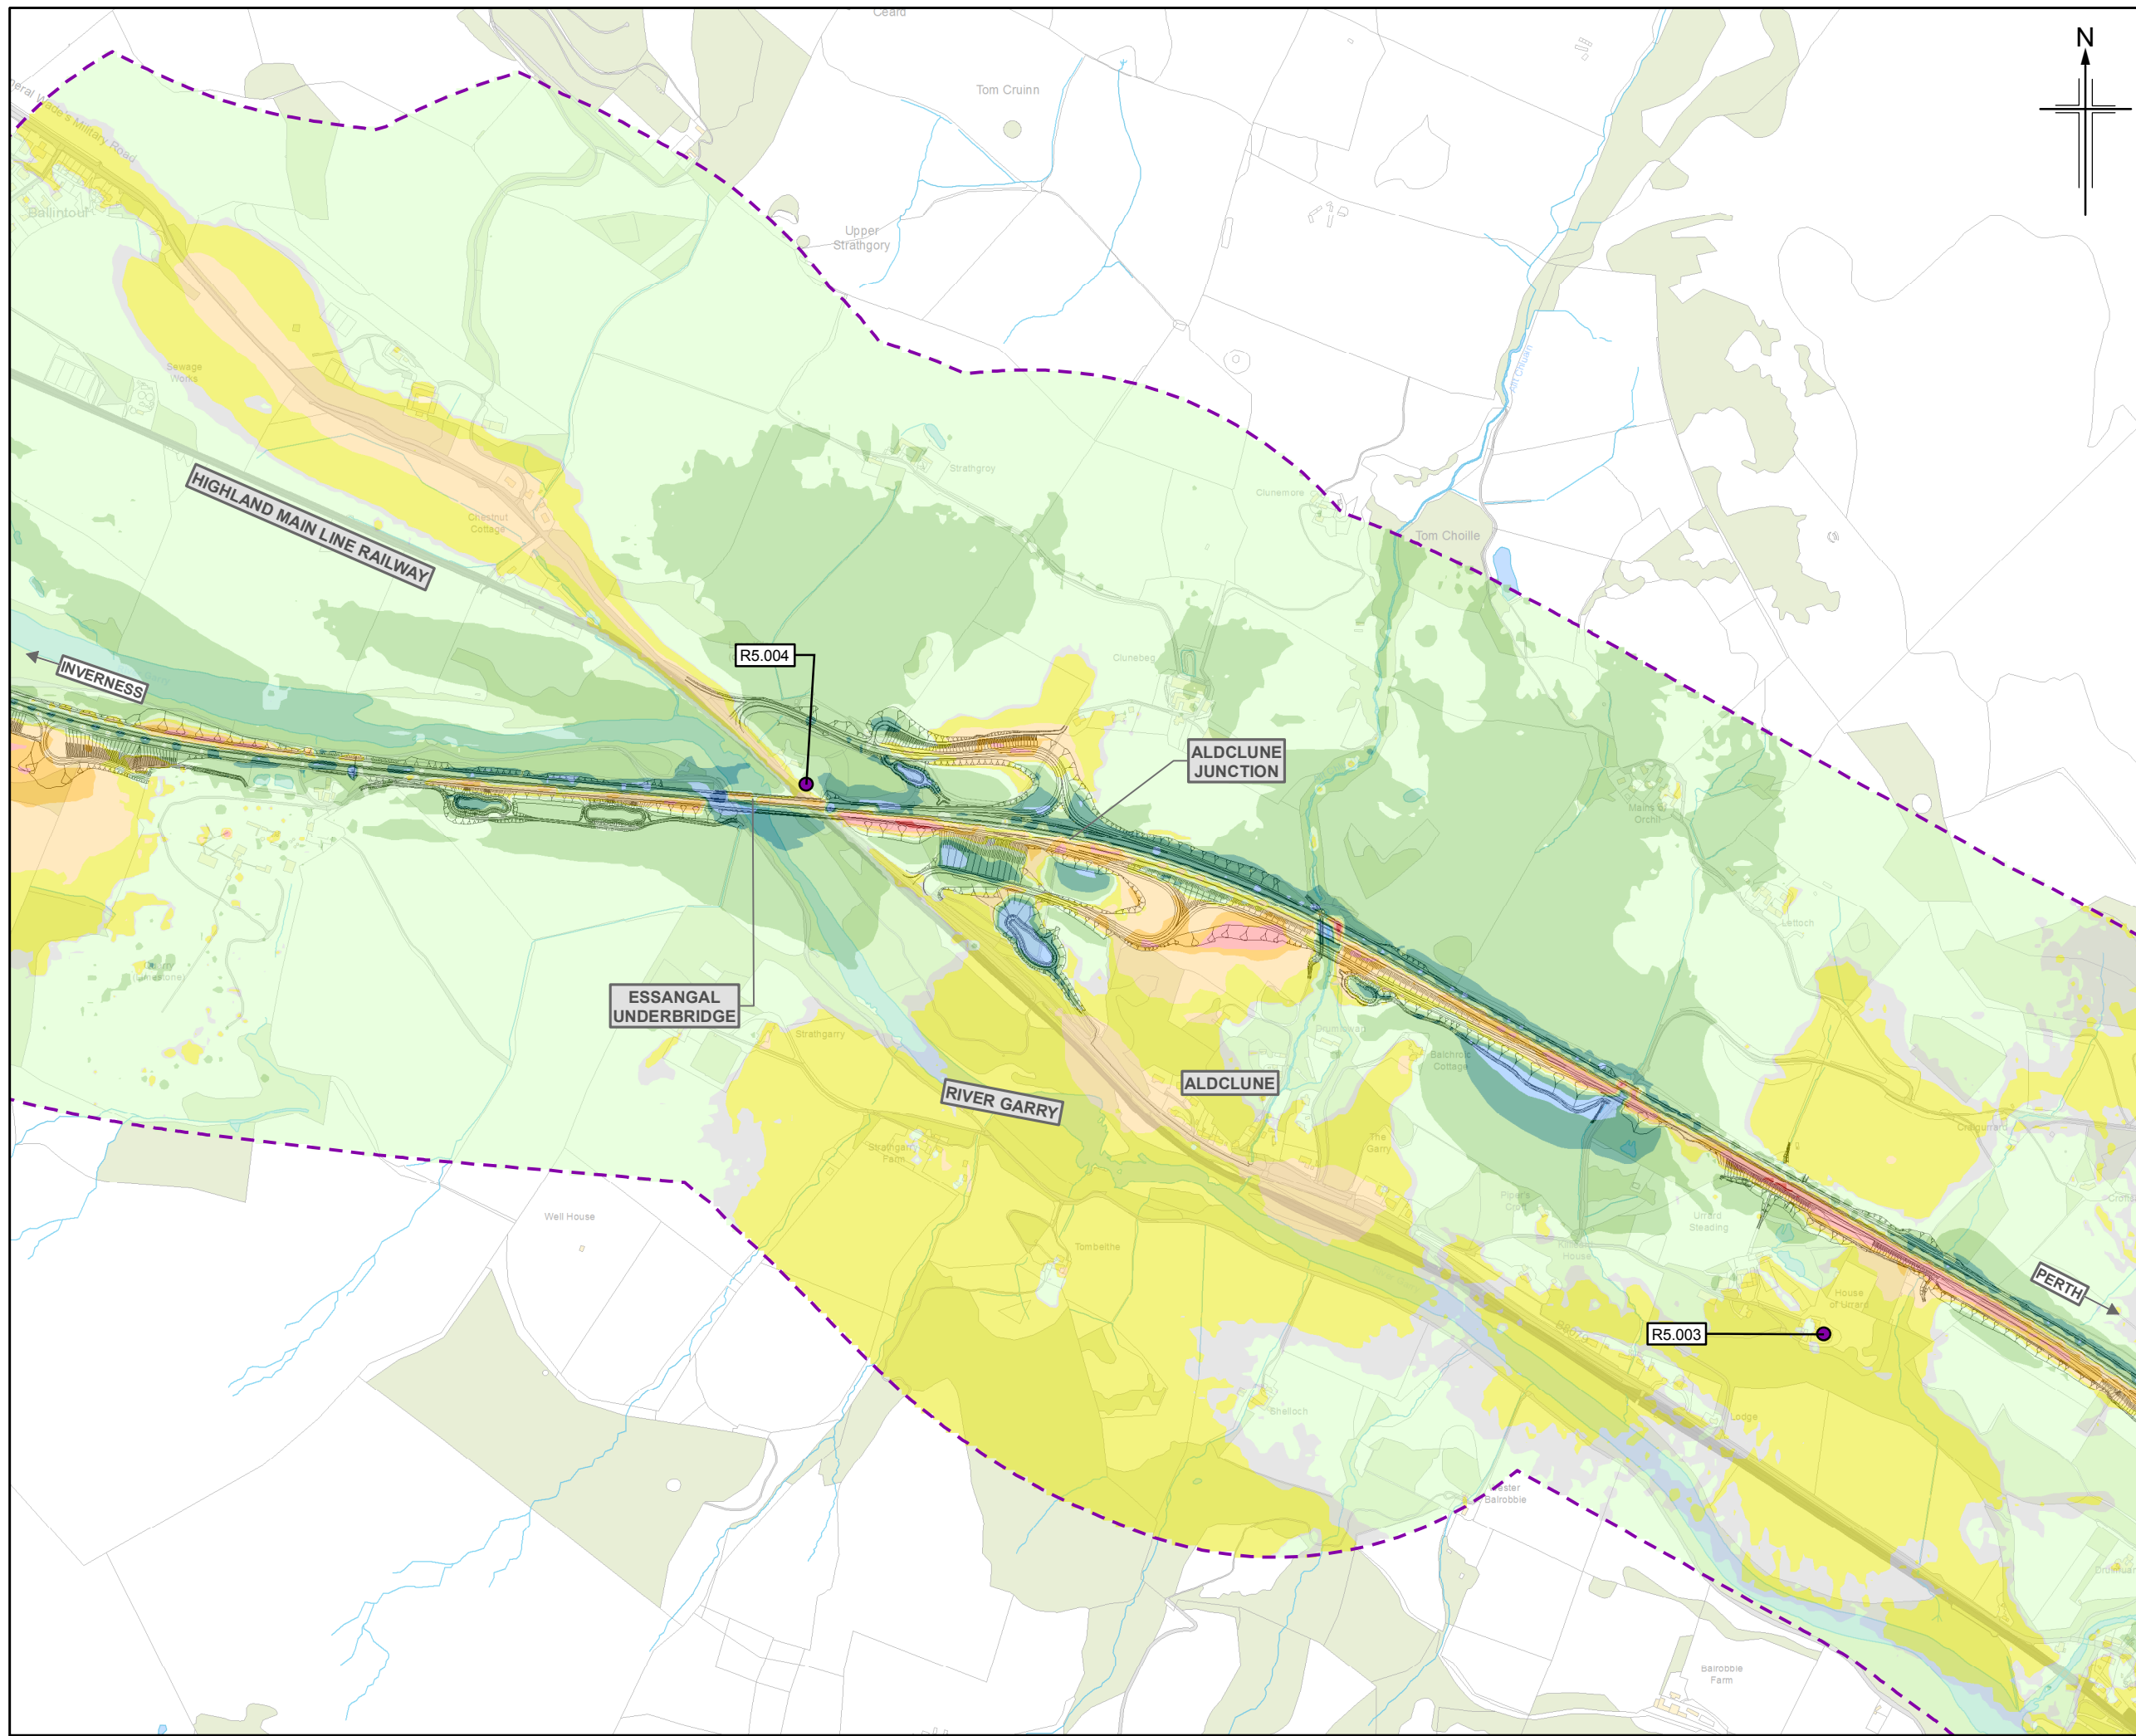


Figure 17.5b

Legend

- Proposed scheme (DMRB Stage 3 Design)
- SuDS
- 600m Calculation area
- Health and education buildings
- Baseline noise monitoring locations - sample receptor

Do-Minimum Baseline Year Vs Do-Something Baseline Year (L_{A10,18hr} Free-field) Ground Floor
 x = noise level

- x ≥ 10 dB
- 5 ≤ x < 10 dB
- 3 ≤ x < 5 dB
- 1 ≤ x < 3 dB
- 0 < x < 1 dB
- x = 0 dB
- 1 < x < 0 dB
- 3 < x ≤ -1 dB
- 5 < x ≤ -3 dB
- 10 < x ≤ -5 dB
- x ≤ -10 dB

0	NOV 2017	ES Publication	KAJCr	SG	DP	AJG
Rev.	Rev. Date	Purpose of revision	Orig/Dwn	Checkd	Rev'd	Apprv'd

JACOBS
 95 Bothwell Street, Glasgow, G2 7HX, UK.
 Tel: +44(0)141 243 8000
 www.jacobs.com


Client
TRANSPORT SCOTLAND
 COMHISHAL ALBA



Project
A9 DUALLING
 PERTH TO INVERNESS
 Killiecrankie to Glen Garry

Drawing title
Environmental Statement
Noise Level Difference Contour Map
(Ground Floor) Do-Minimum Baseline Year Vs
Do-Something Baseline Year
 Sheet 2 of 8

Drawing Status	FINAL	DO NOT SCALE
Scale	1:10,000 @ A3	DO NOT SCALE
Jacobs No.	B2140005	
BIM No.		
Drawing number	Figure 17.5b	Rev 0

This drawing is not to be used in whole or part other than for the intended purpose and project as defined on this drawing. Refer to the contract for full terms and conditions.

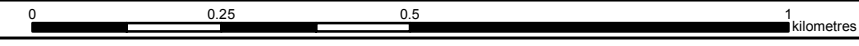

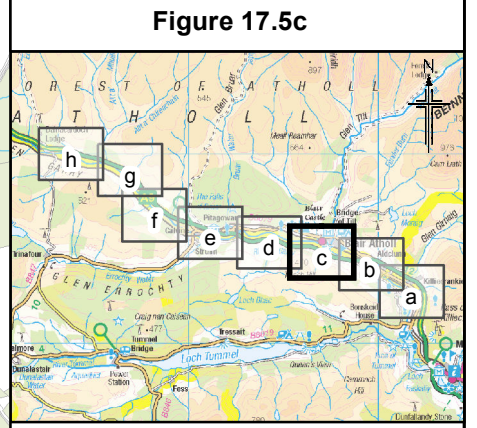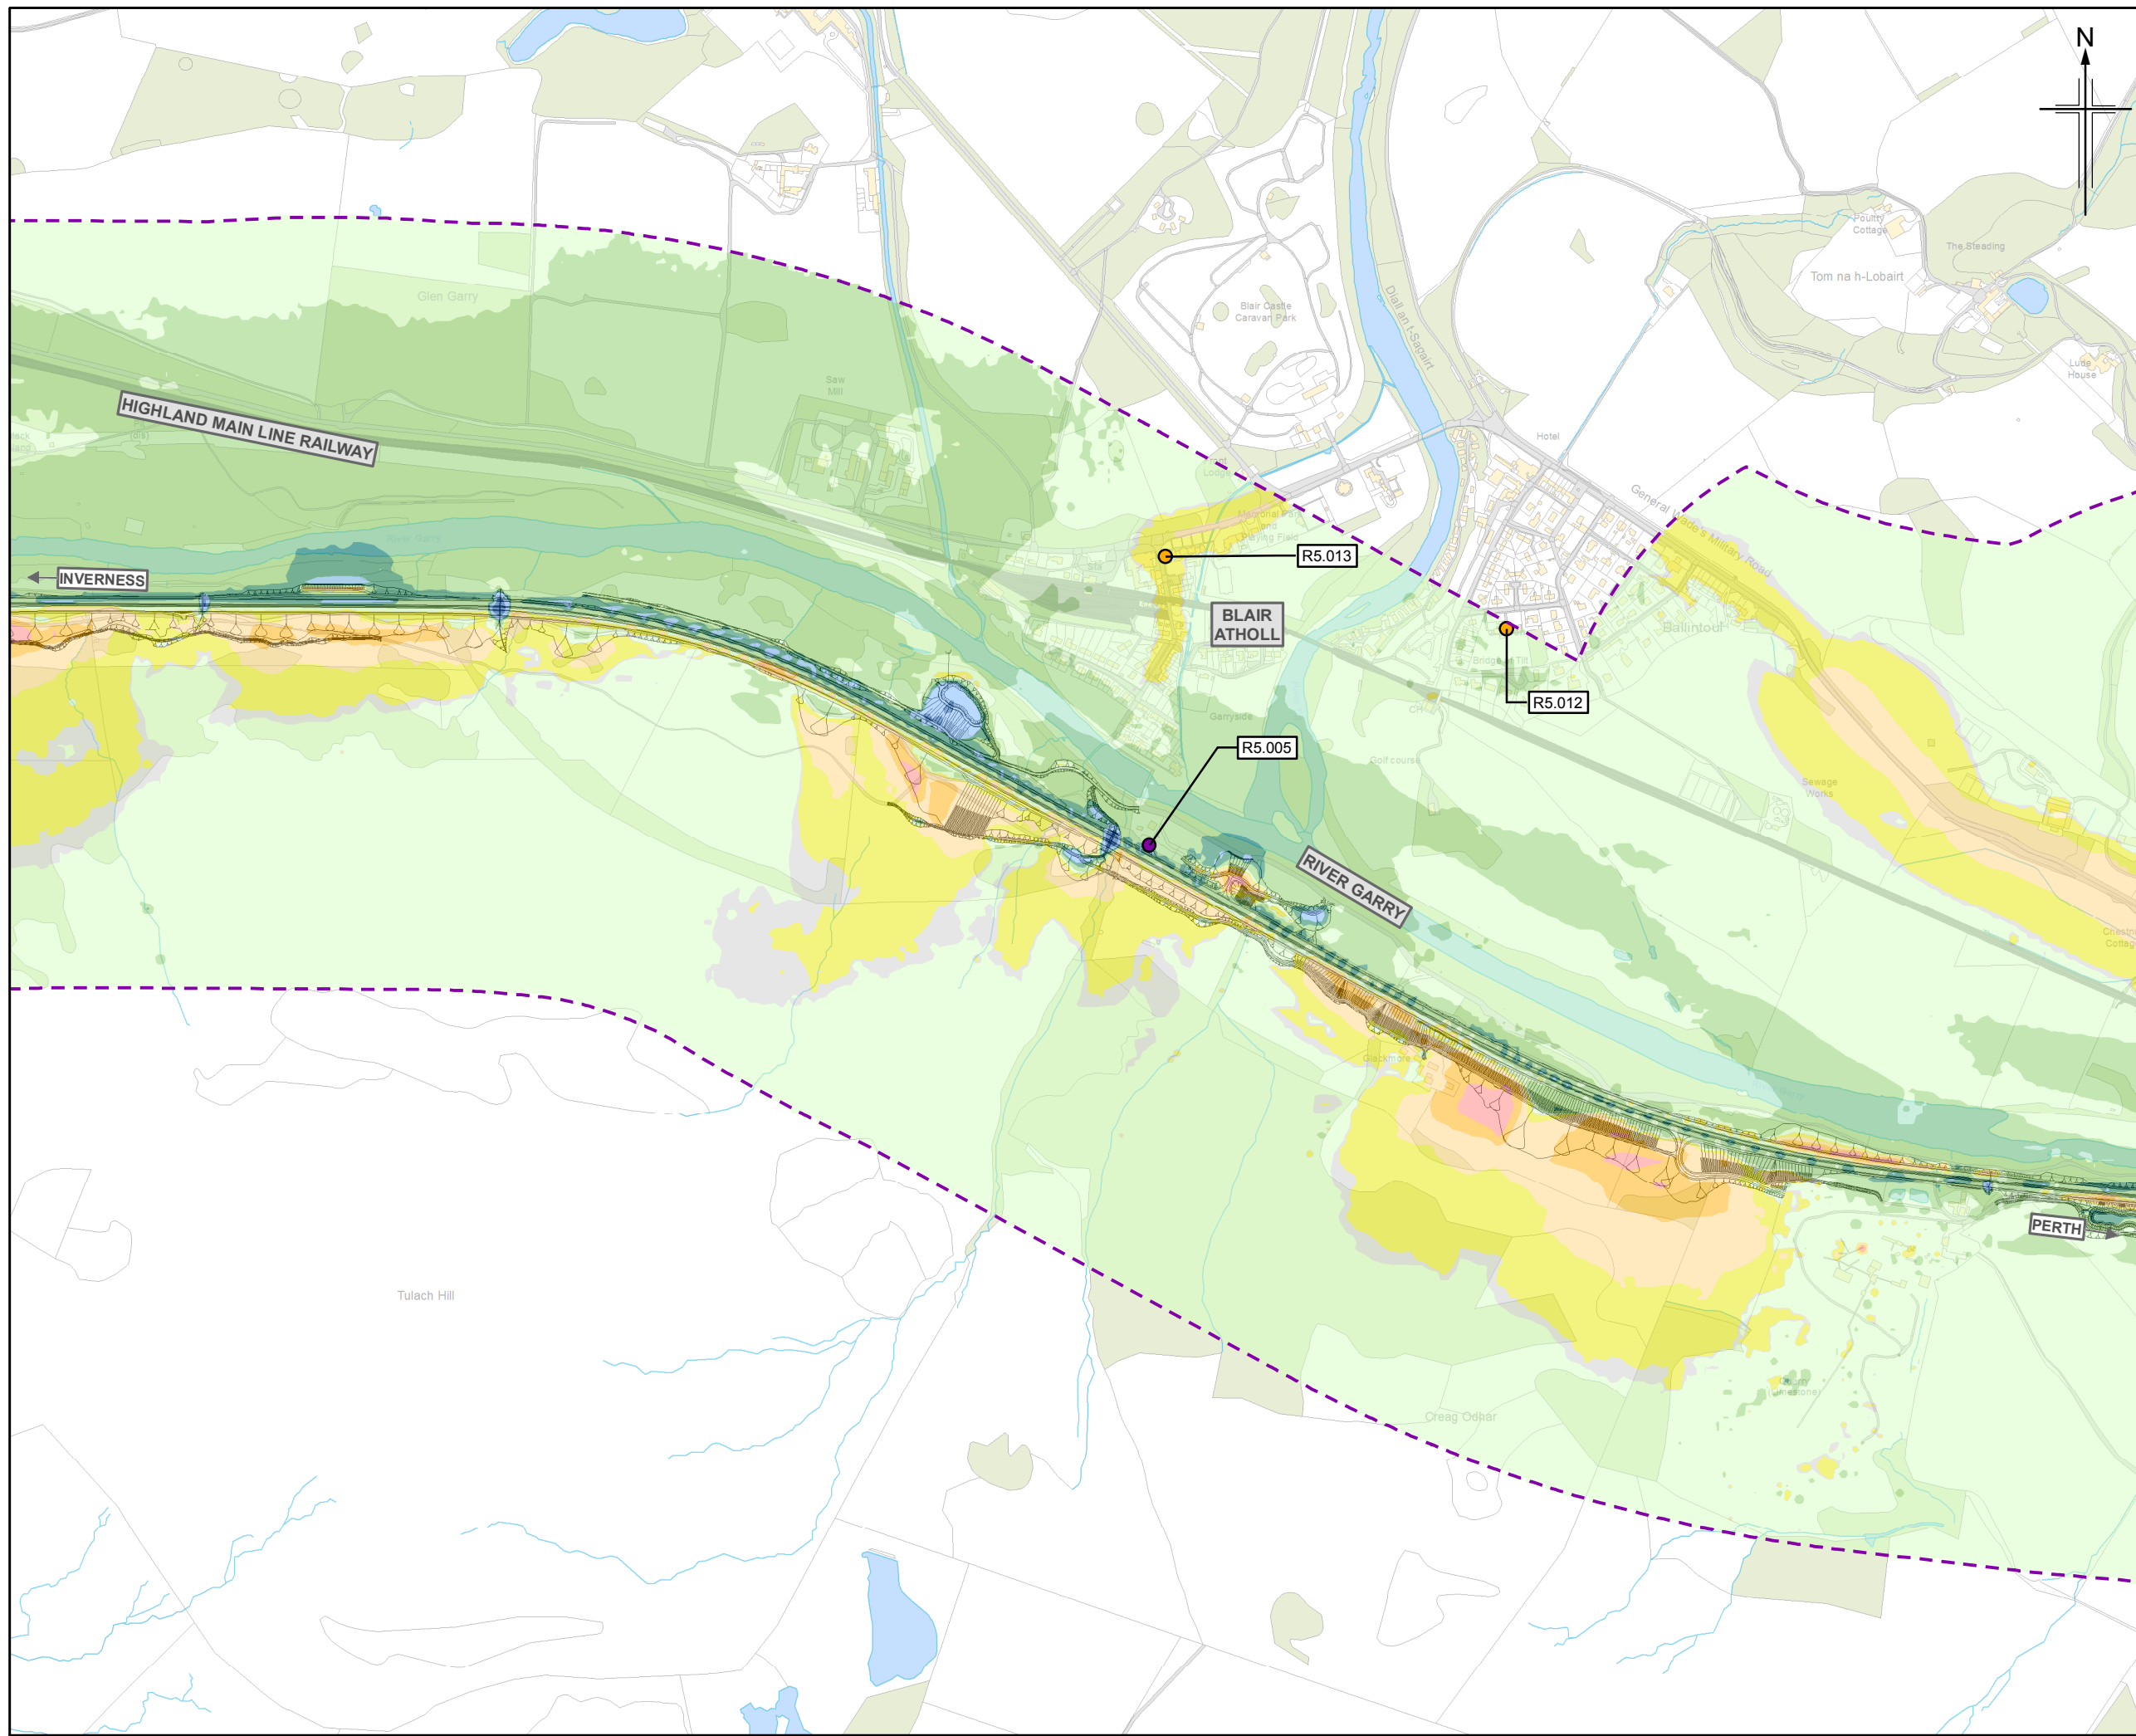

Legend

- Proposed scheme (DMRB Stage 3 Design)
- SuDS
- 600m Calculation area
- Health and education buildings
- Baseline noise monitoring locations - sample receptor

Do-Minimum Baseline Year Vs Do-Something Baseline Year (L_{A10,18hr} Free-field) Ground Floor
x = noise level


- x ≥ 10 dB
- 5 ≤ x < 10 dB
- 3 ≤ x < 5 dB
- 1 ≤ x < 3 dB
- 0 < x < 1 dB
- x = 0 dB
- 1 < x < 0 dB
- 3 < x ≤ -1 dB
- 5 < x ≤ -3 dB
- 10 < x ≤ -5 dB
- x ≤ -10 dB

0	NOV 2017	ES Publication	KAJCr	SG	DP	AJG
Rev.	Rev. Date	Purpose of revision	Orig/Dwn	Checkd	Rev'd	Apprv'd

JACOBS
 95 Bothwell Street, Glasgow, G2 7HX, UK.
 Tel: +44(0)141 243 8000
 www.jacobs.com


Client

 TRANSPORT SCOTLAND
 CÒRRAIDH ALBA



Project

 A9
 DUALLING
 PERTH TO INVERNESS
 Killiecrankie to Glen Garry

Drawing title
**Environmental Statement
 Noise Level Difference Contour Map
 (Ground Floor) Do-Minimum Baseline Year Vs
 Do-Something Baseline Year**
 Sheet 3 of 8

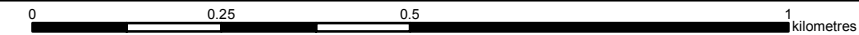Drawing Status	FINAL	DO NOT SCALE
Scale	1:10,000 @ A3	DO NOT SCALE
Jacobs No.	B2140005	
BIM No.		
Drawing number	Figure 17.5c	Rev 0

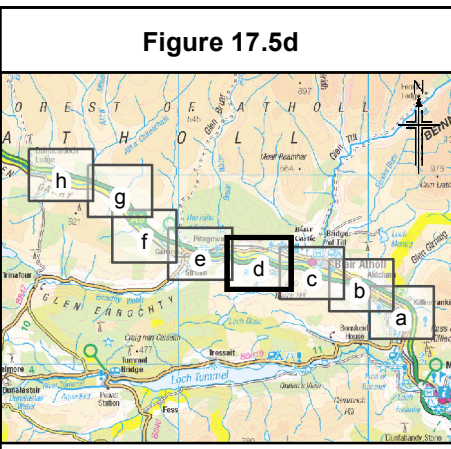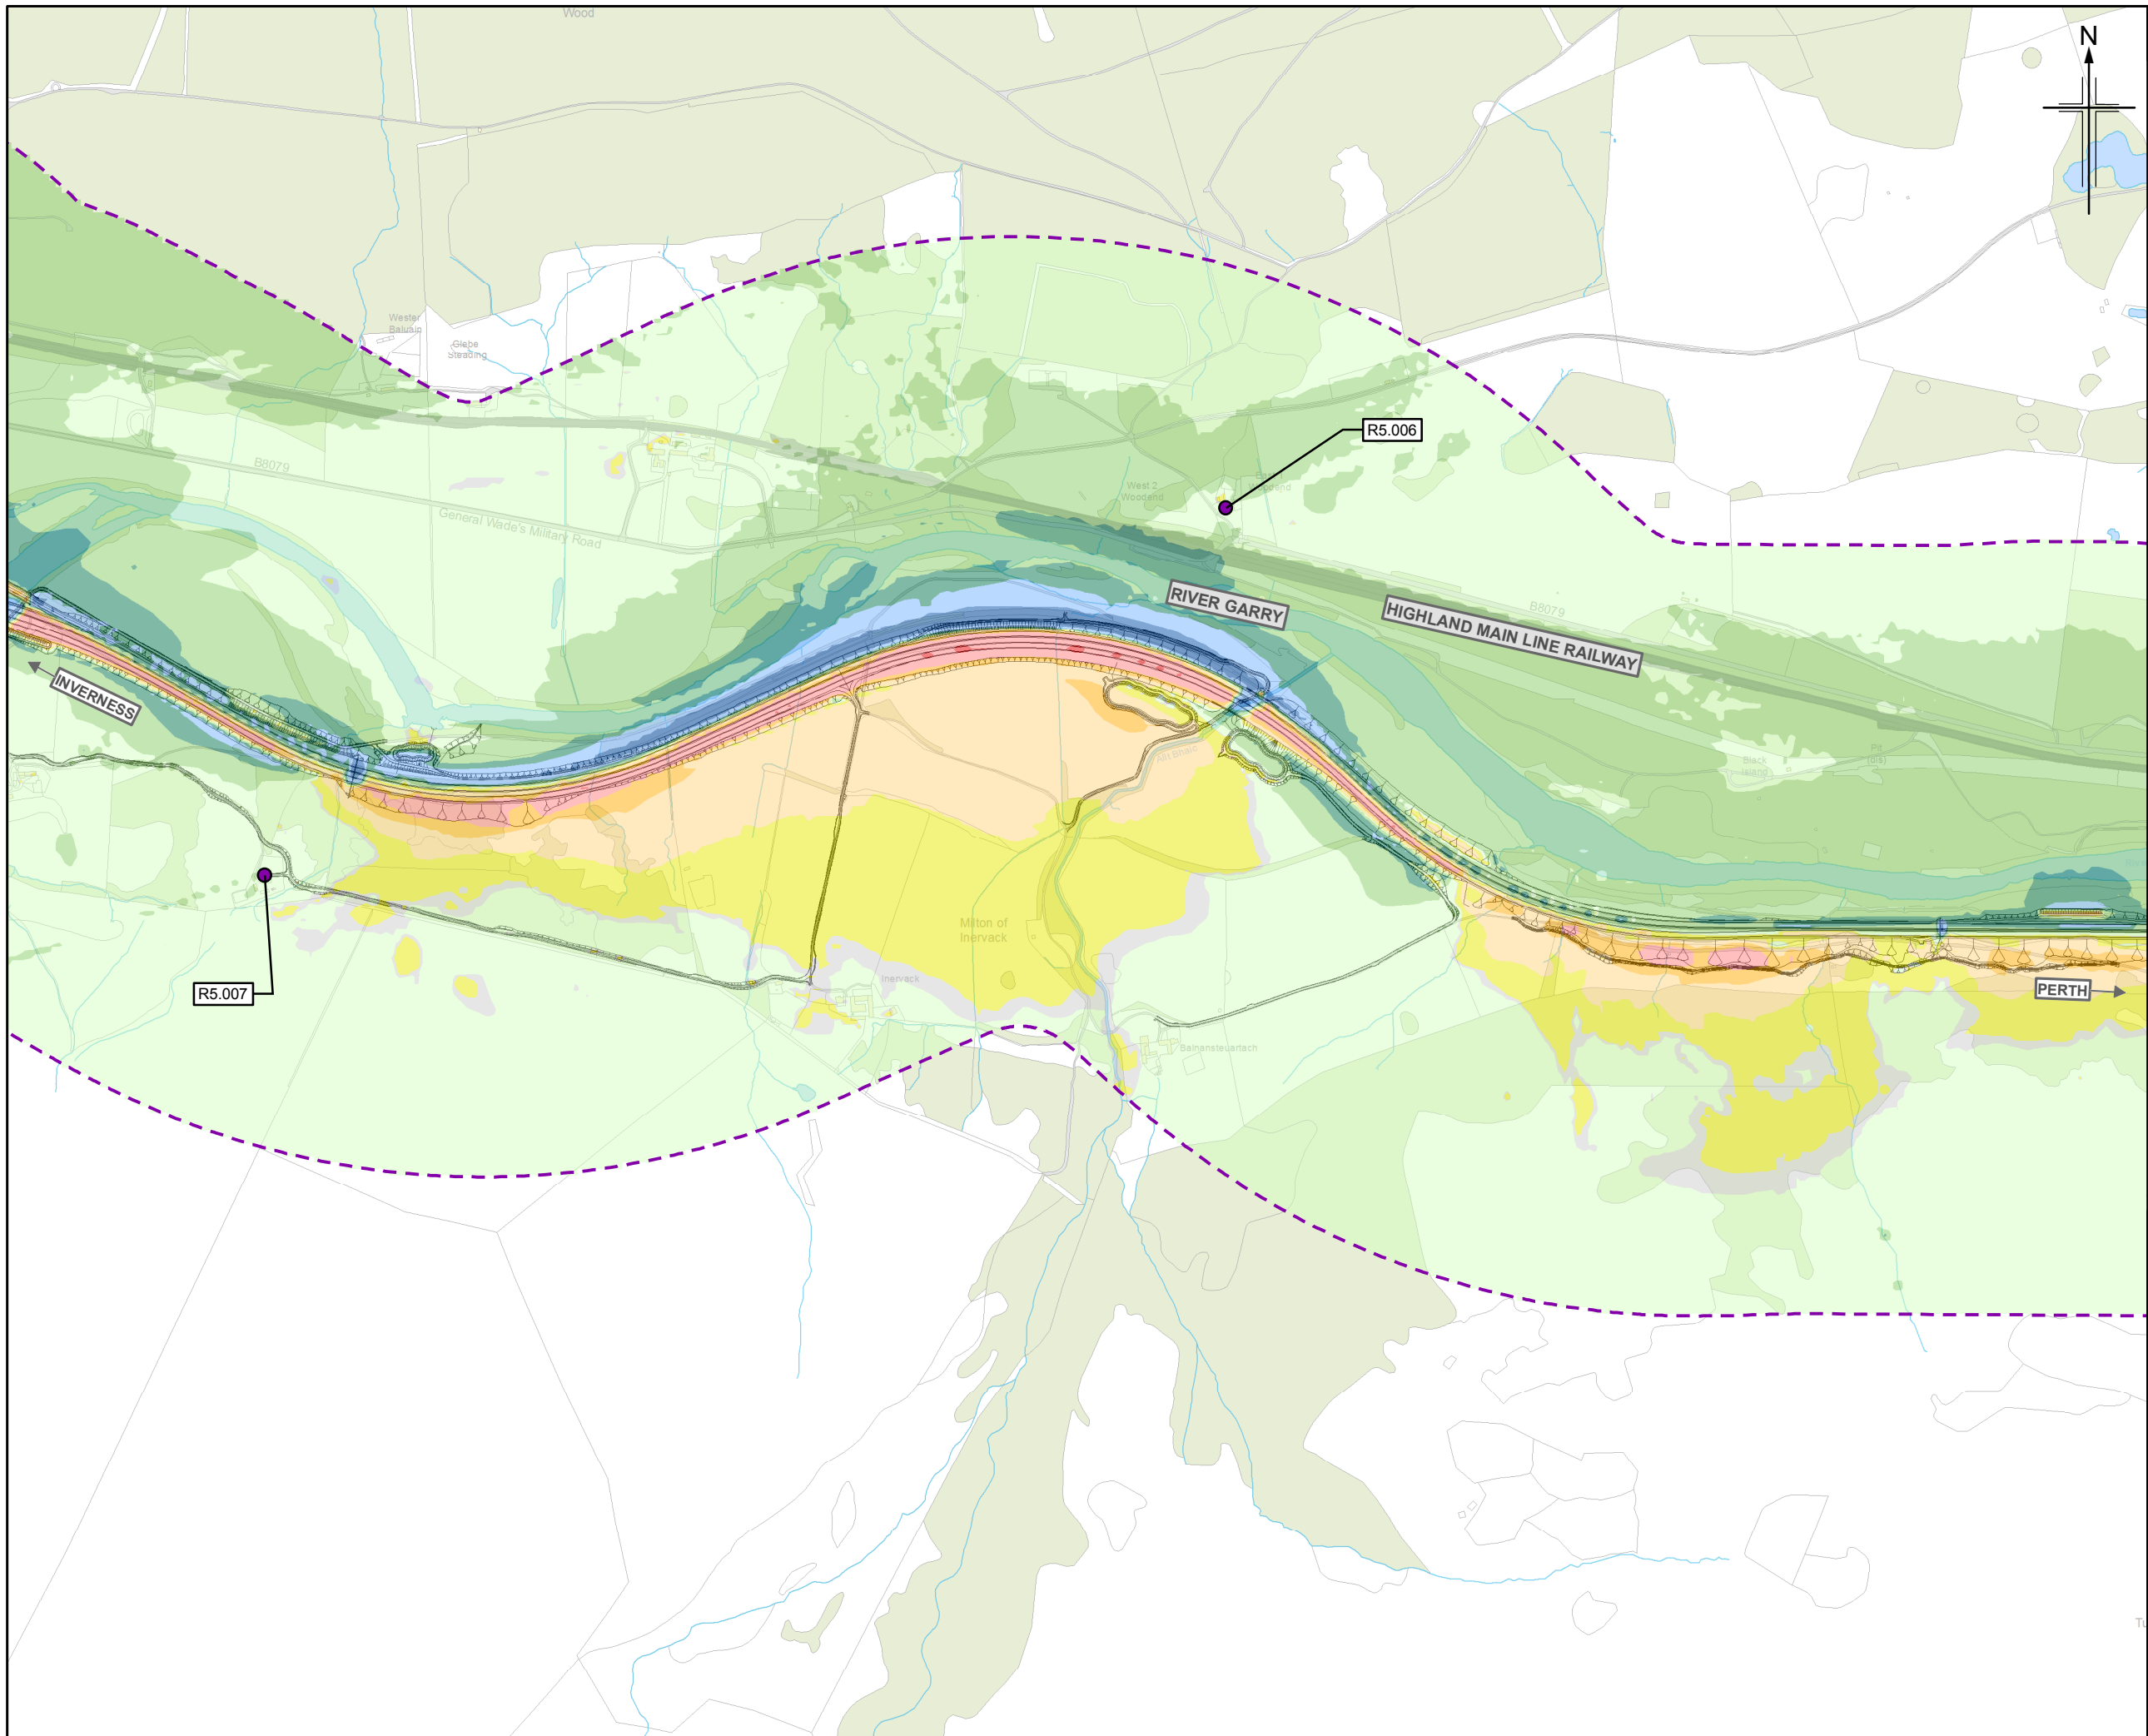

This drawing is not to be used in whole or part other than for the intended purpose and project as defined on this drawing. Refer to the contract for full terms and conditions.



Legend

- Proposed scheme (DMRB Stage 3 Design)
- SuDS
- 600m Calculation area
- Health and education buildings
- Baseline noise monitoring locations - sample receptor

Do-Minimum Baseline Year Vs Do-Something Baseline Year (L_{A10,18hr} Free-field) Ground Floor
x = noise level

- $x \geq 10$ dB
- $5 \leq x < 10$ dB
- $3 \leq x < 5$ dB
- $1 \leq x < 3$ dB
- $0 < x < 1$ dB
- $x = 0$ dB
- $-1 < x < 0$ dB
- $-3 < x \leq -1$ dB
- $-5 < x \leq -3$ dB
- $-10 < x \leq -5$ dB
- $x \leq -10$ dB

Rev.	Rev. Date	Purpose of revision	Orig/Dwn	Checkd	Rev'd	Appr'd
0	NOV 2017	ES Publication	KAJCr	SG	DP	AJG

JACOBS
 95 Bothwell Street, Glasgow, G2 7HX, UK.
 Tel: +44(0)141 243 8000
 www.jacobs.com

Client


 TRANSPORT SCOTLAND
 COIMHISAL ALBA

Project

A9 DUALLING
 PERTH TO INVERNESS
 Killiecrankie to Glen Garry


Drawing title
Environmental Statement
Noise Level Difference Contour Map
(Ground Floor) Do-Minimum Baseline Year Vs
Do-Something Baseline Year
 Sheet 4 of 8

Drawing Status	FINAL		
Scale	1:10,000	@ A3	DO NOT SCALE
Jacobs No.	B2140005		
BIM No.			
Drawing number	Figure 17.5d		Rev 0

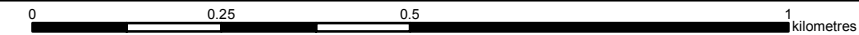

This drawing is not to be used in whole or part other than for the intended purpose and project as defined on this drawing. Refer to the contract for full terms and conditions.

Figure 17.5e

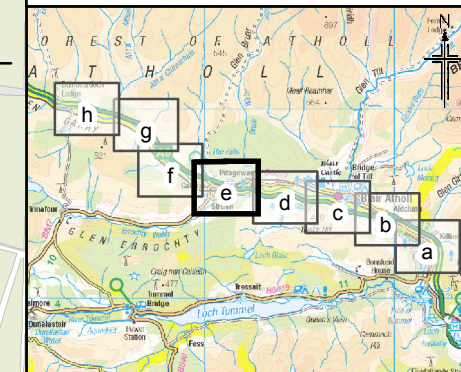


Legend

- Proposed scheme (DMRB Stage 3 Design)
- SuDS
- 600m Calculation area
- Health and education buildings
- Baseline noise monitoring locations - sample receptor

Do-Minimum Baseline Year Vs Do-Something Baseline Year (L_{A10,18hr} Free-field) Ground Floor
x = noise level

- x ≥ 10 dB
- 5 ≤ x < 10 dB
- 3 ≤ x < 5 dB
- 1 ≤ x < 3 dB
- 0 < x < 1 dB
- x = 0 dB
- 1 < x < 0 dB
- 3 < x ≤ -1 dB
- 5 < x ≤ -3 dB
- 10 < x ≤ -5 dB
- x ≤ -10 dB

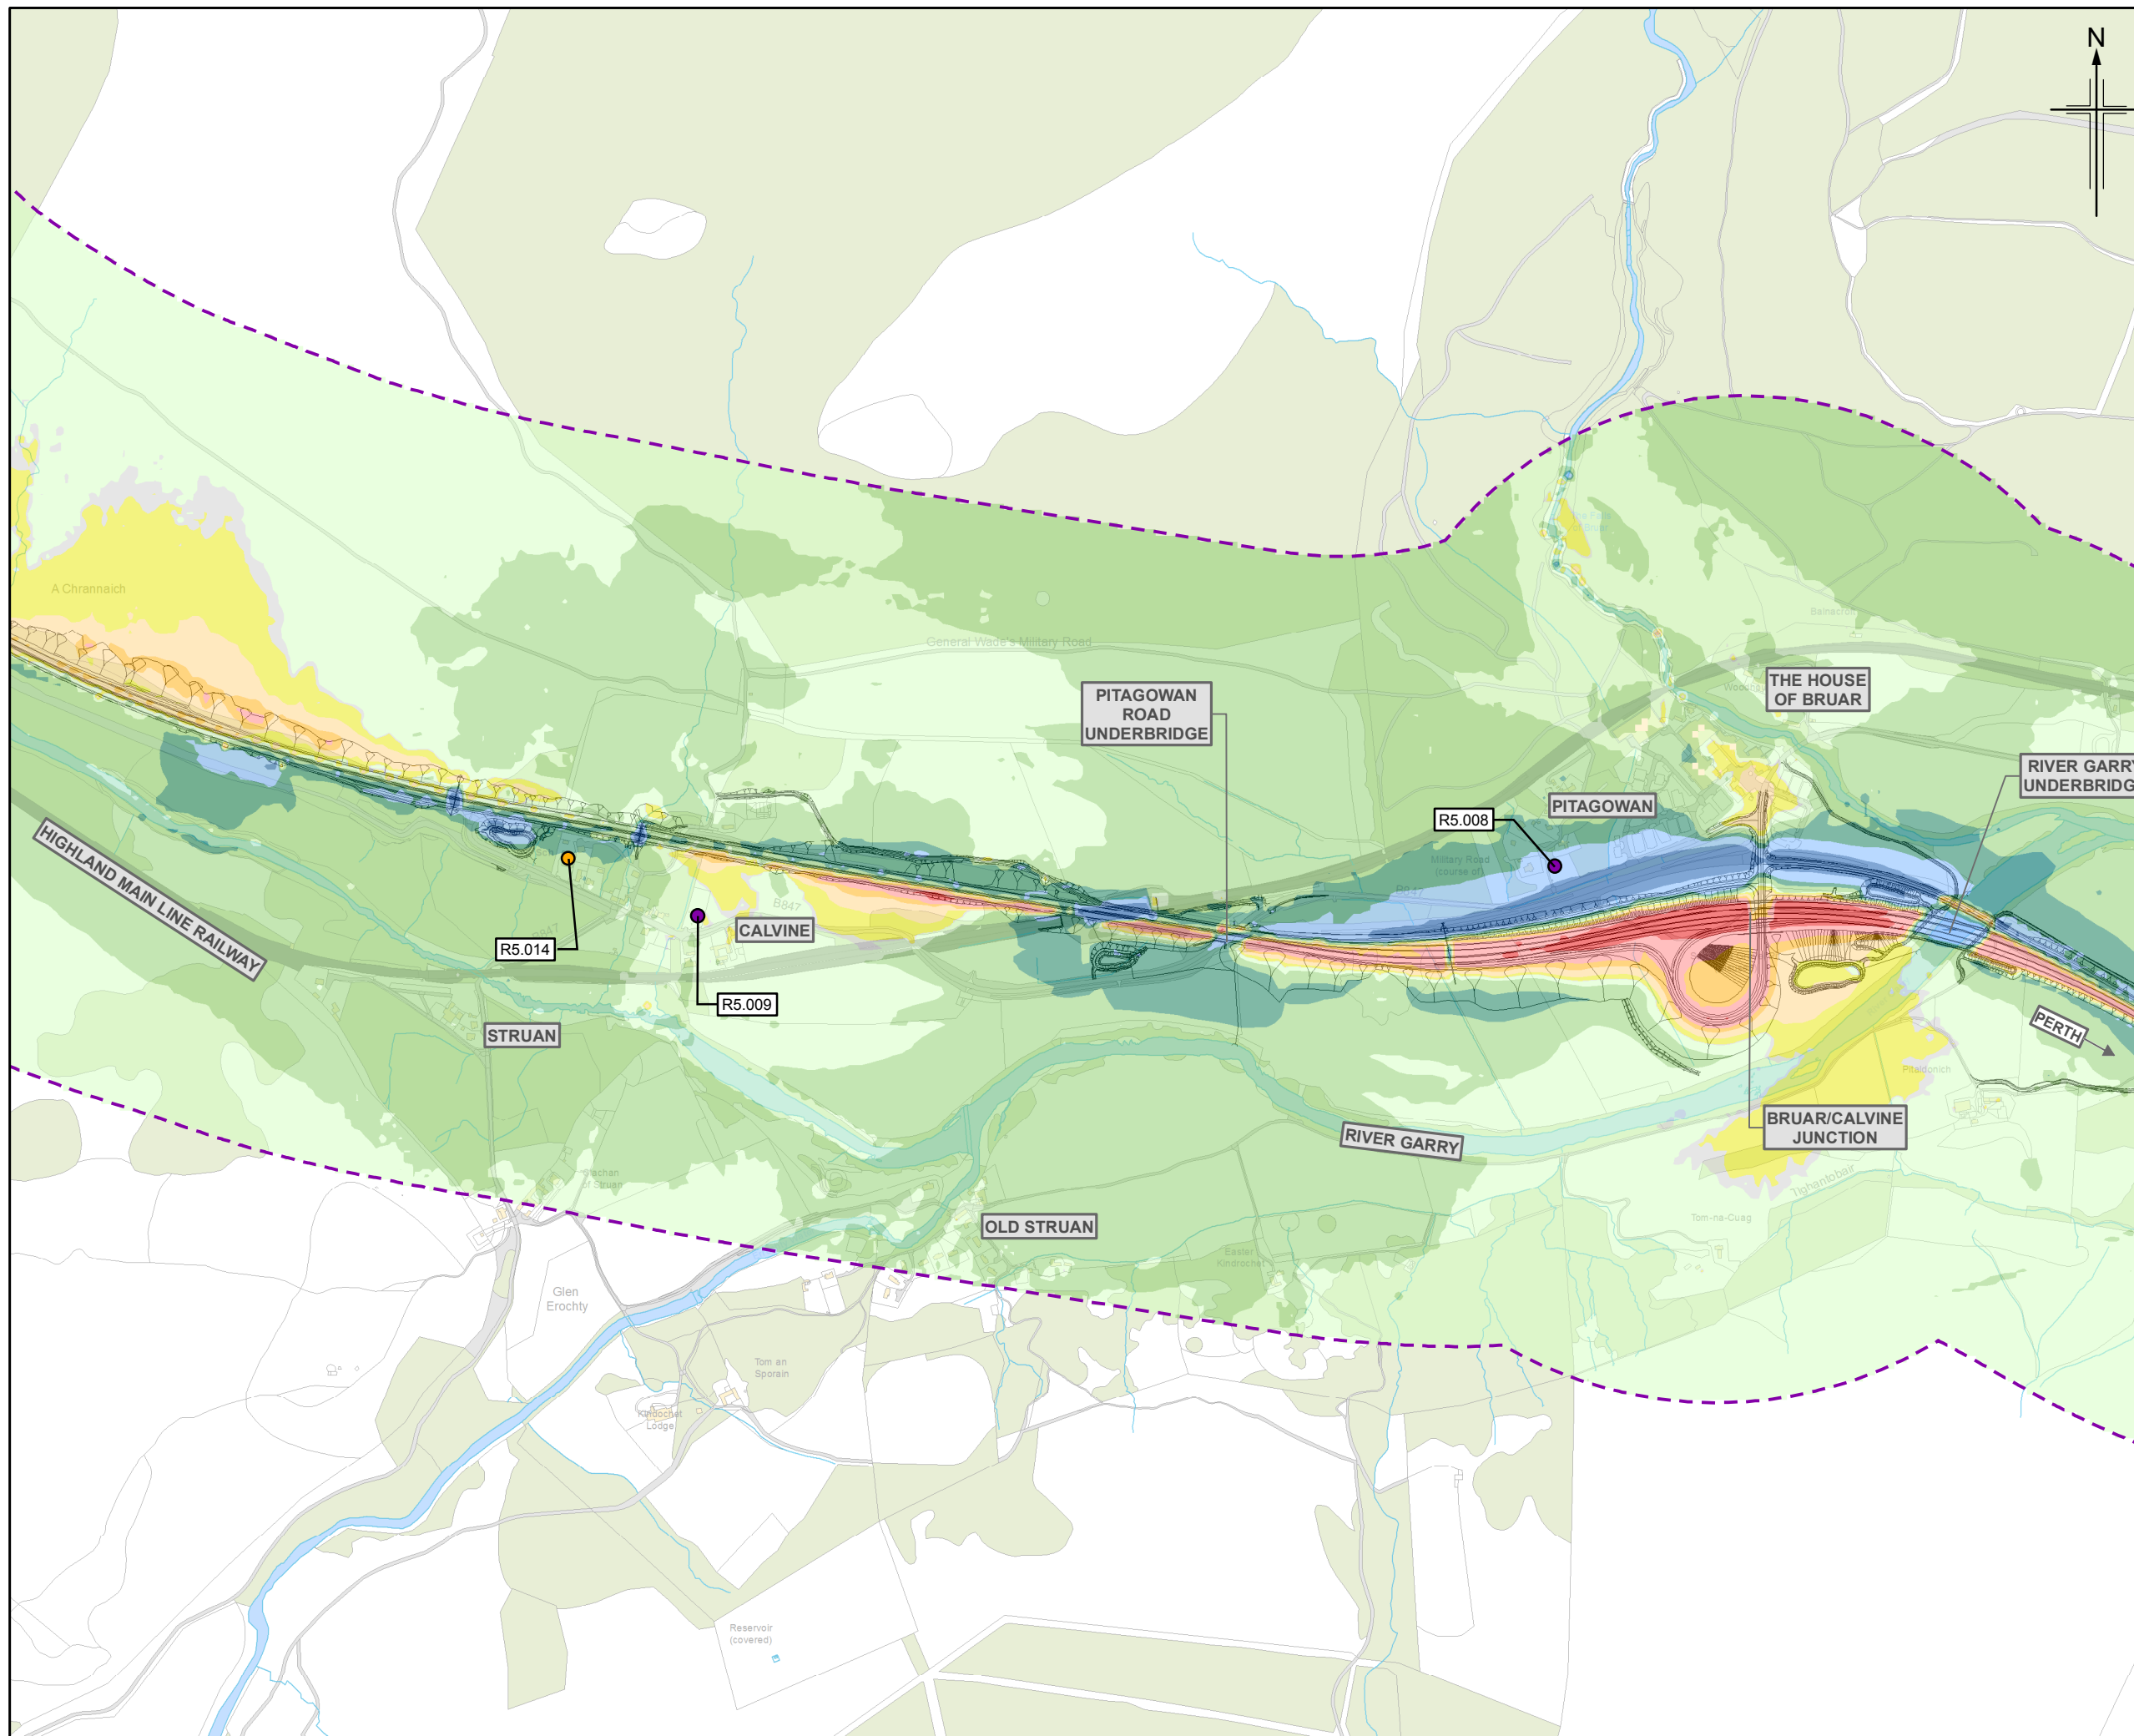

0	NOV 2017	ES Publication	KAJCr	SG	DP	AJG
Rev.	Rev. Date	Purpose of revision	Orig/Dwn	Checkd	Rev'd	Apprv'd

JACOBS
 95 Bothwell Street, Glasgow, G2 7HX, UK.
 Tel: +44 (0) 141 243 8000
 www.jacobs.com

Client


 TRANSPORT SCOTLAND
 COIMHISEAL ALBA

Project



A9
 DUALLING
 PERTH TO INVERNESS
 Killiecrankie to Glen Garry

Drawing title
**Environmental Statement
 Noise Level Difference Contour Map
 (Ground Floor) Do-Minimum Baseline Year Vs
 Do-Something Baseline Year**
 Sheet 5 of 8

Drawing Status	FINAL		
Scale	1:10,000	@ A3	DO NOT SCALE
Jacobs No.	B2140005		
BIM No.			
Drawing number	Figure 17.5e		Rev 0

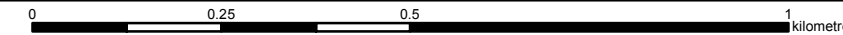

This drawing is not to be used in whole or part other than for the intended purpose and project as defined on this drawing. Refer to the contract for full terms and conditions.

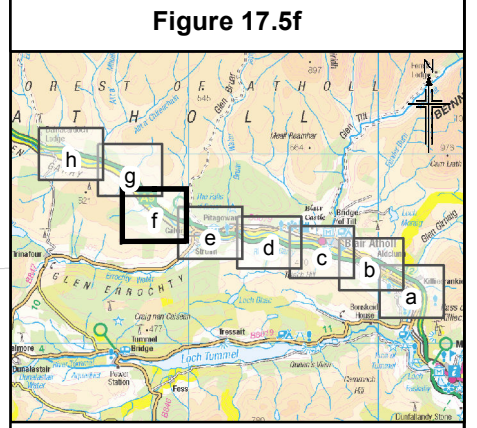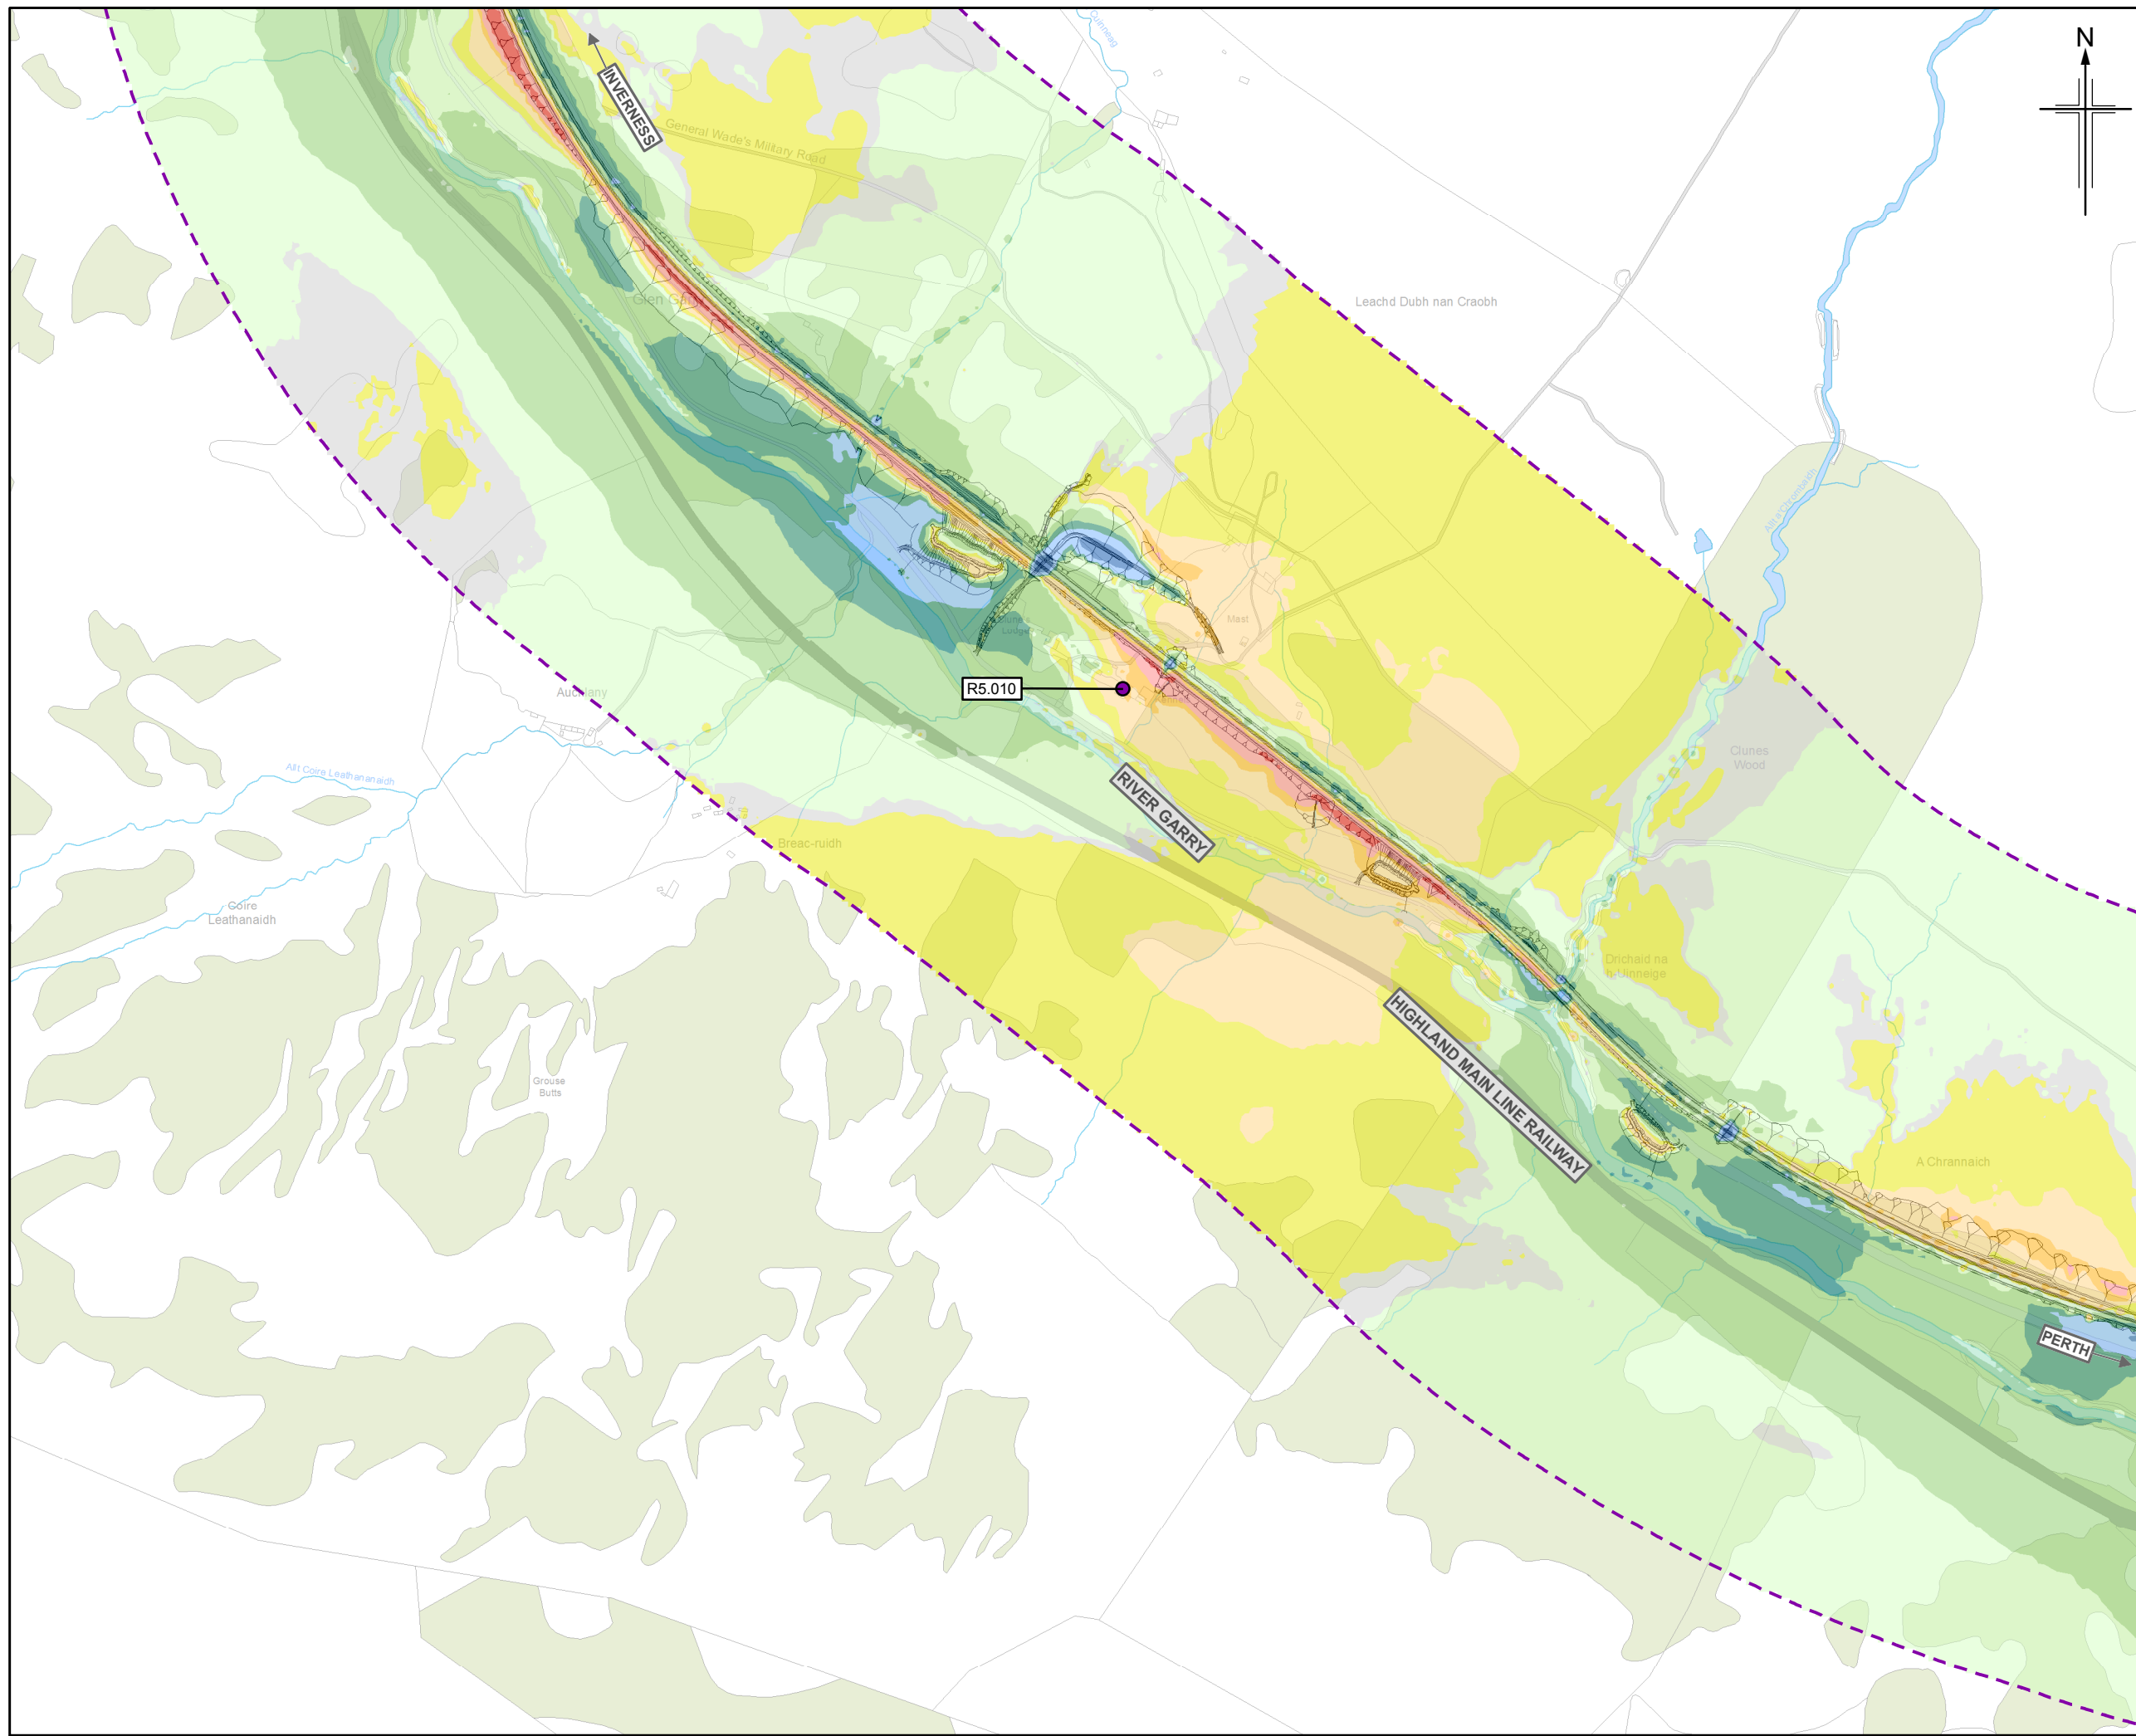

Legend

- Proposed scheme (DMRB Stage 3 Design)
- SuDS
- 600m Calculation area
- Health and education buildings
- Baseline noise monitoring locations - sample receptor

Do-Minimum Baseline Year Vs Do-Something Baseline Year (L_{A10,18hr} Free-field) Ground Floor
x = noise level

- $x \geq 10$ dB
- $5 \leq x < 10$ dB
- $3 \leq x < 5$ dB
- $1 \leq x < 3$ dB
- $0 < x < 1$ dB
- $x = 0$ dB
- $-1 < x < 0$ dB
- $-3 < x \leq -1$ dB
- $-5 < x \leq -3$ dB
- $-10 < x \leq -5$ dB
- $x \leq -10$ dB

0	NOV 2017	ES Publication	KAJCr	SG	DP	AJG
Rev.	Rev. Date	Purpose of revision	Orig/Dwn	Checkd	Rev'd	Apprv'd

JACOBS
 95 Bothwell Street, Glasgow, G2 7HX, UK.
 Tel: +44 (0) 141 243 8000
 www.jacobs.com

Client


 TRANSPORT SCOTLAND
 COMHÌSHAL ALBA



Project

A9 DUALLING
 PERTH TO INVERNESS
 Killiecrankie to Glen Garry

Drawing title
Environmental Statement
Noise Level Difference Contour Map
(Ground Floor) Do-Minimum Baseline Year Vs
Do-Something Baseline Year
 Sheet 6 of 8

Drawing Status	FINAL
Scale	1:10,000 @ A3 DO NOT SCALE
Jacobs No.	B2140005
BIM No.	
Drawing number	Figure 17.5f
Rev	0

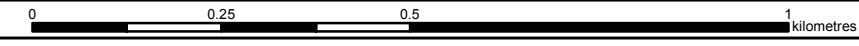

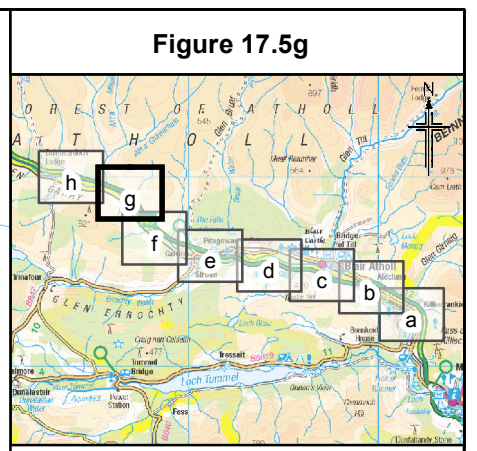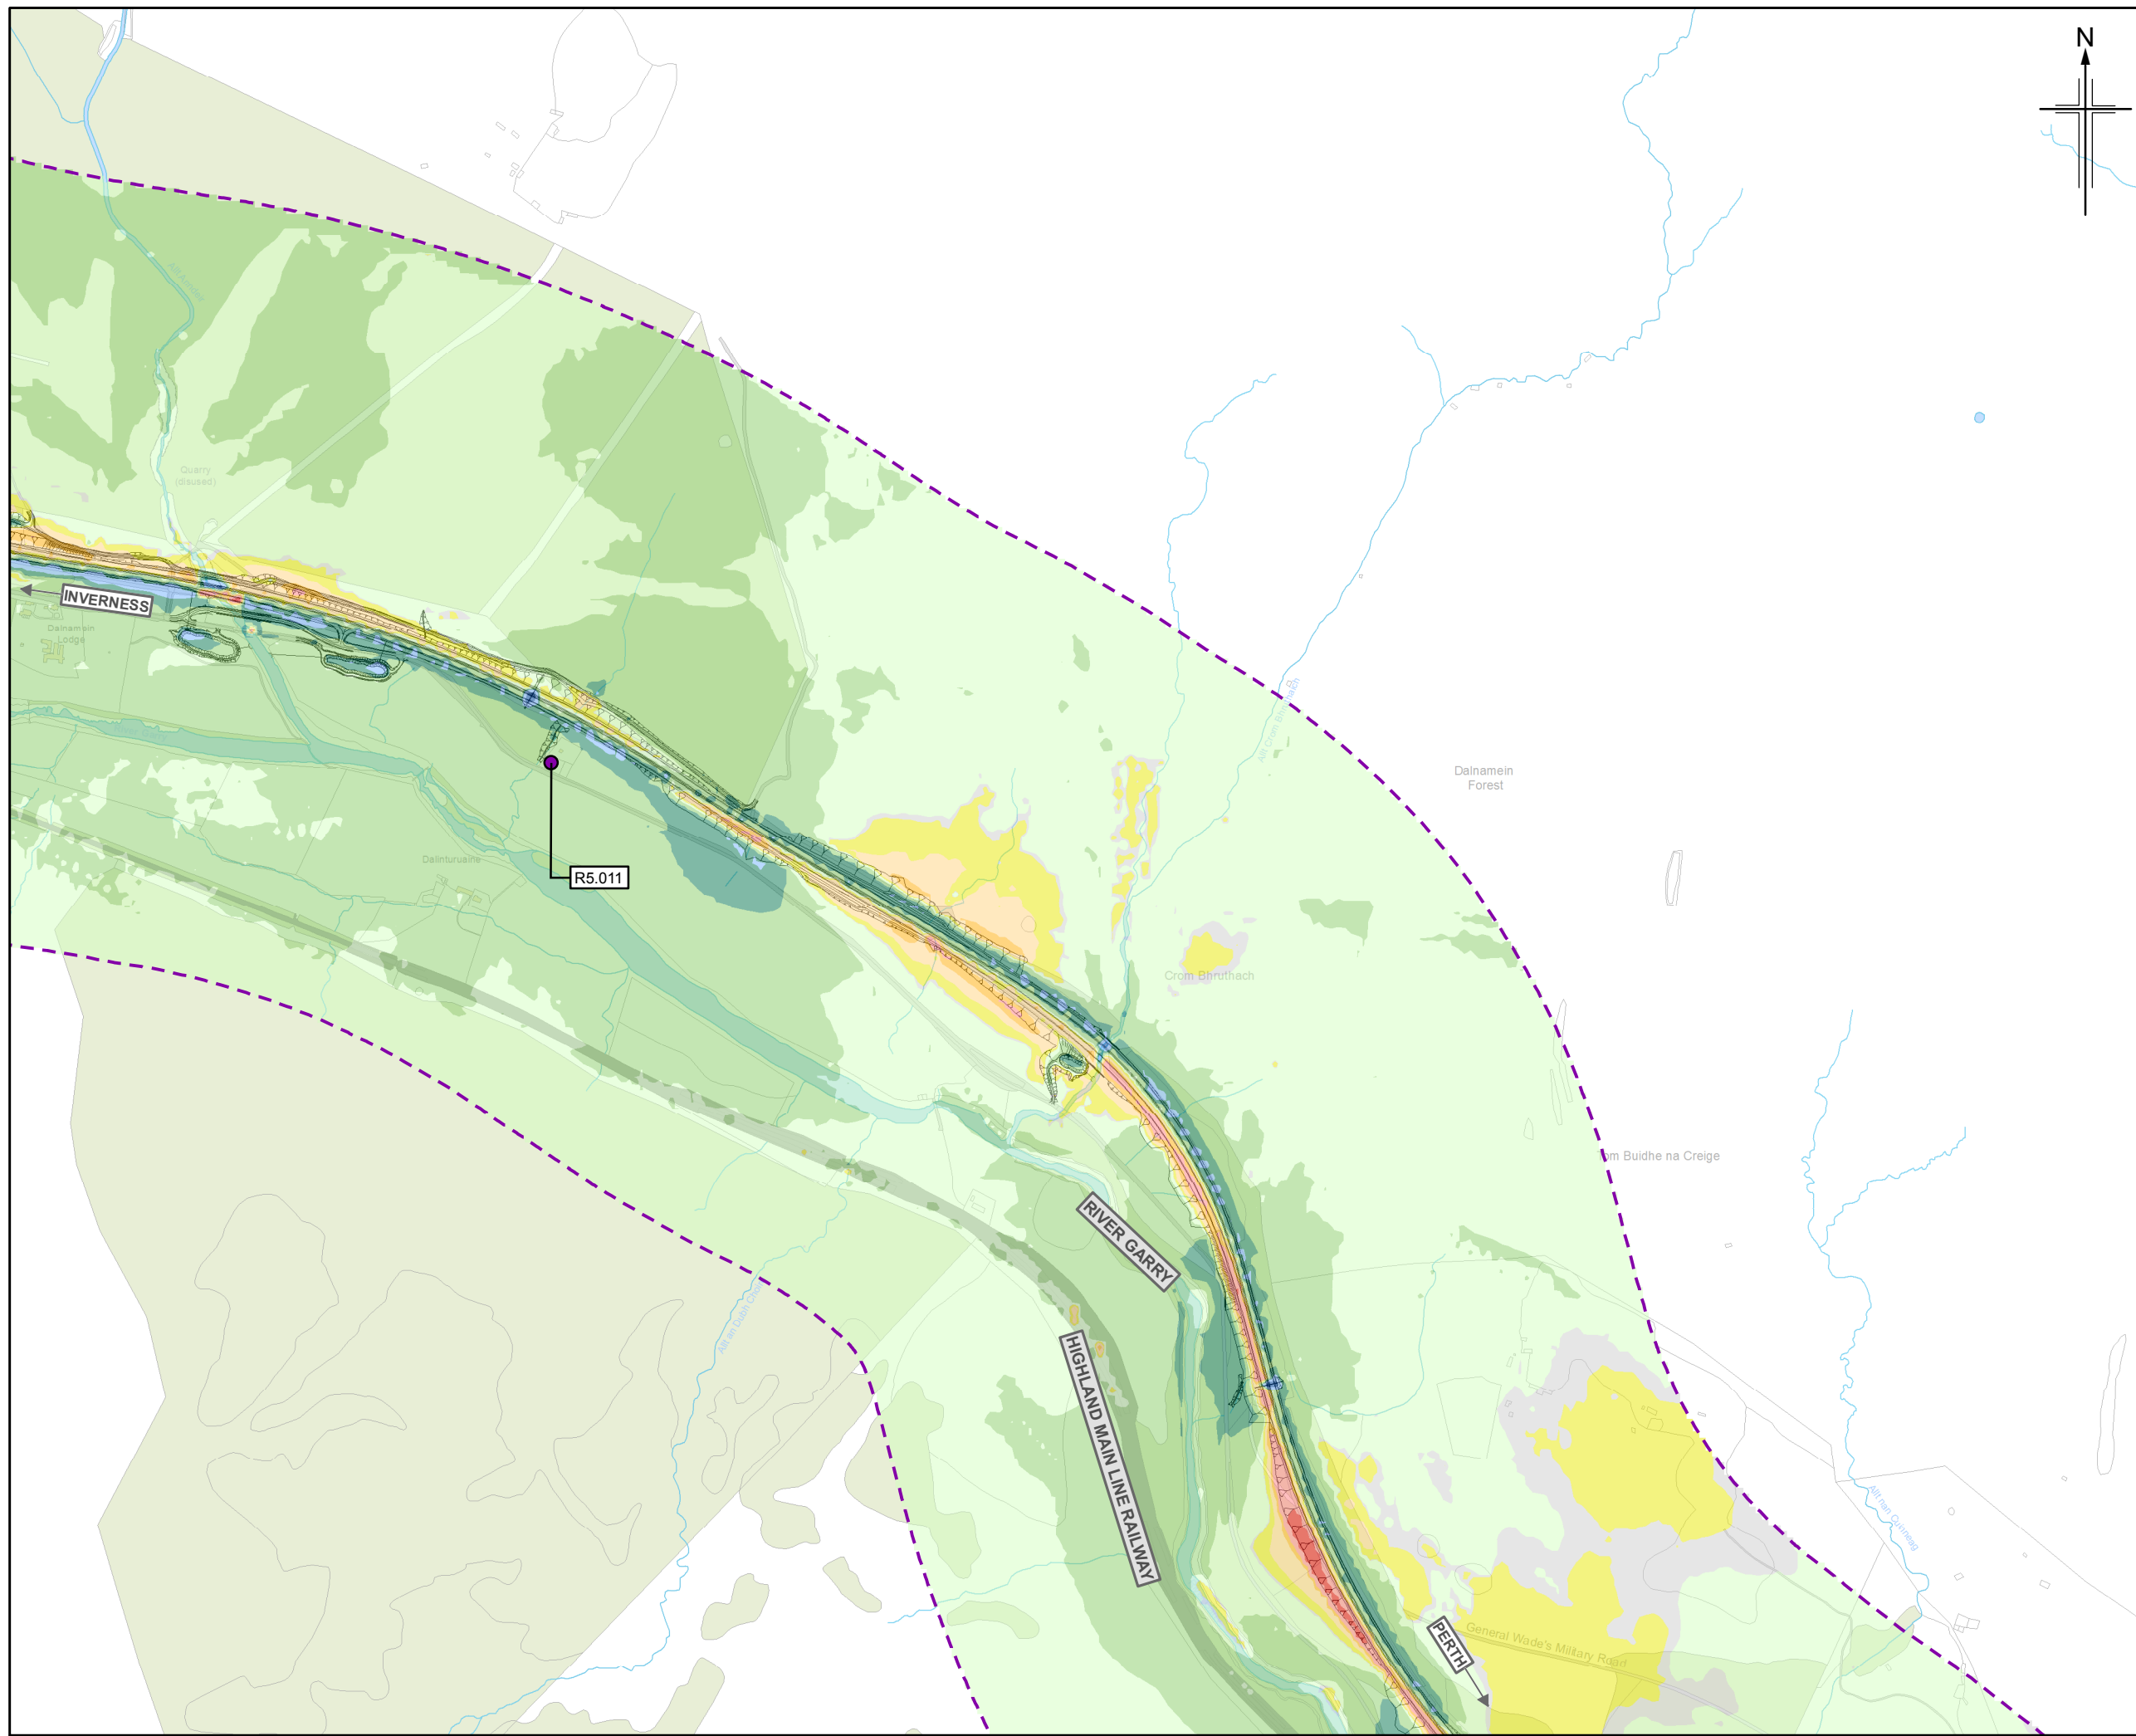

Legend

- Proposed scheme (DMRB Stage 3 Design)
- SuDS
- 600m Calculation area
- Health and education buildings
- Baseline noise monitoring locations - sample receptor

Do-Minimum Baseline Year Vs Do-Something Baseline Year (L_{A10,18hr} Free-field) Ground Floor
x = noise level

- x ≥ 10 dB
- 5 ≤ x < 10 dB
- 3 ≤ x < 5 dB
- 1 ≤ x < 3 dB
- 0 < x < 1 dB
- x = 0 dB
- 1 < x < 0 dB
- 3 < x ≤ -1 dB
- 5 < x ≤ -3 dB
- 10 < x ≤ -5 dB
- x ≤ -10 dB

0	NOV 2017	ES Publication	KAJCr	SG	DP	AJG
Rev.	Rev. Date	Purpose of revision	Orig/Dwn	Checkd	Rev'd	Appr'd

JACOBS
 95 Bothwell Street, Glasgow, G2 7HX, UK.
 Tel: +44(0)141 243 8000
 www.jacobs.com

Client

 TRANSPORT SCOTLAND
 CÒRRAIDH ALBA

Project



A9 DUALLING
 PERTH TO INVERNESS
 Killiecrankie to Glen Garry

Drawing title
Environmental Statement
Noise Level Difference Contour Map
(Ground Floor) Do-Minimum Baseline Year Vs
Do-Something Baseline Year
 Sheet 7 of 8

Drawing Status	FINAL		
Scale	1:10,000	@ A3	DO NOT SCALE
JACOBS No.	B2140005		
BIM No.			
Drawing number	Figure 17.5g		Rev 0



This drawing is not to be used in whole or part other than for the intended purpose and project as defined on this drawing. Refer to the contract for full terms and conditions.

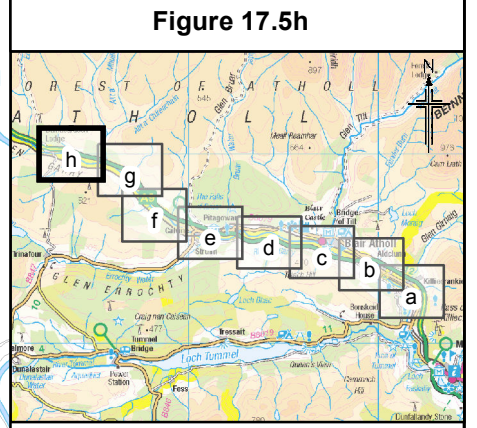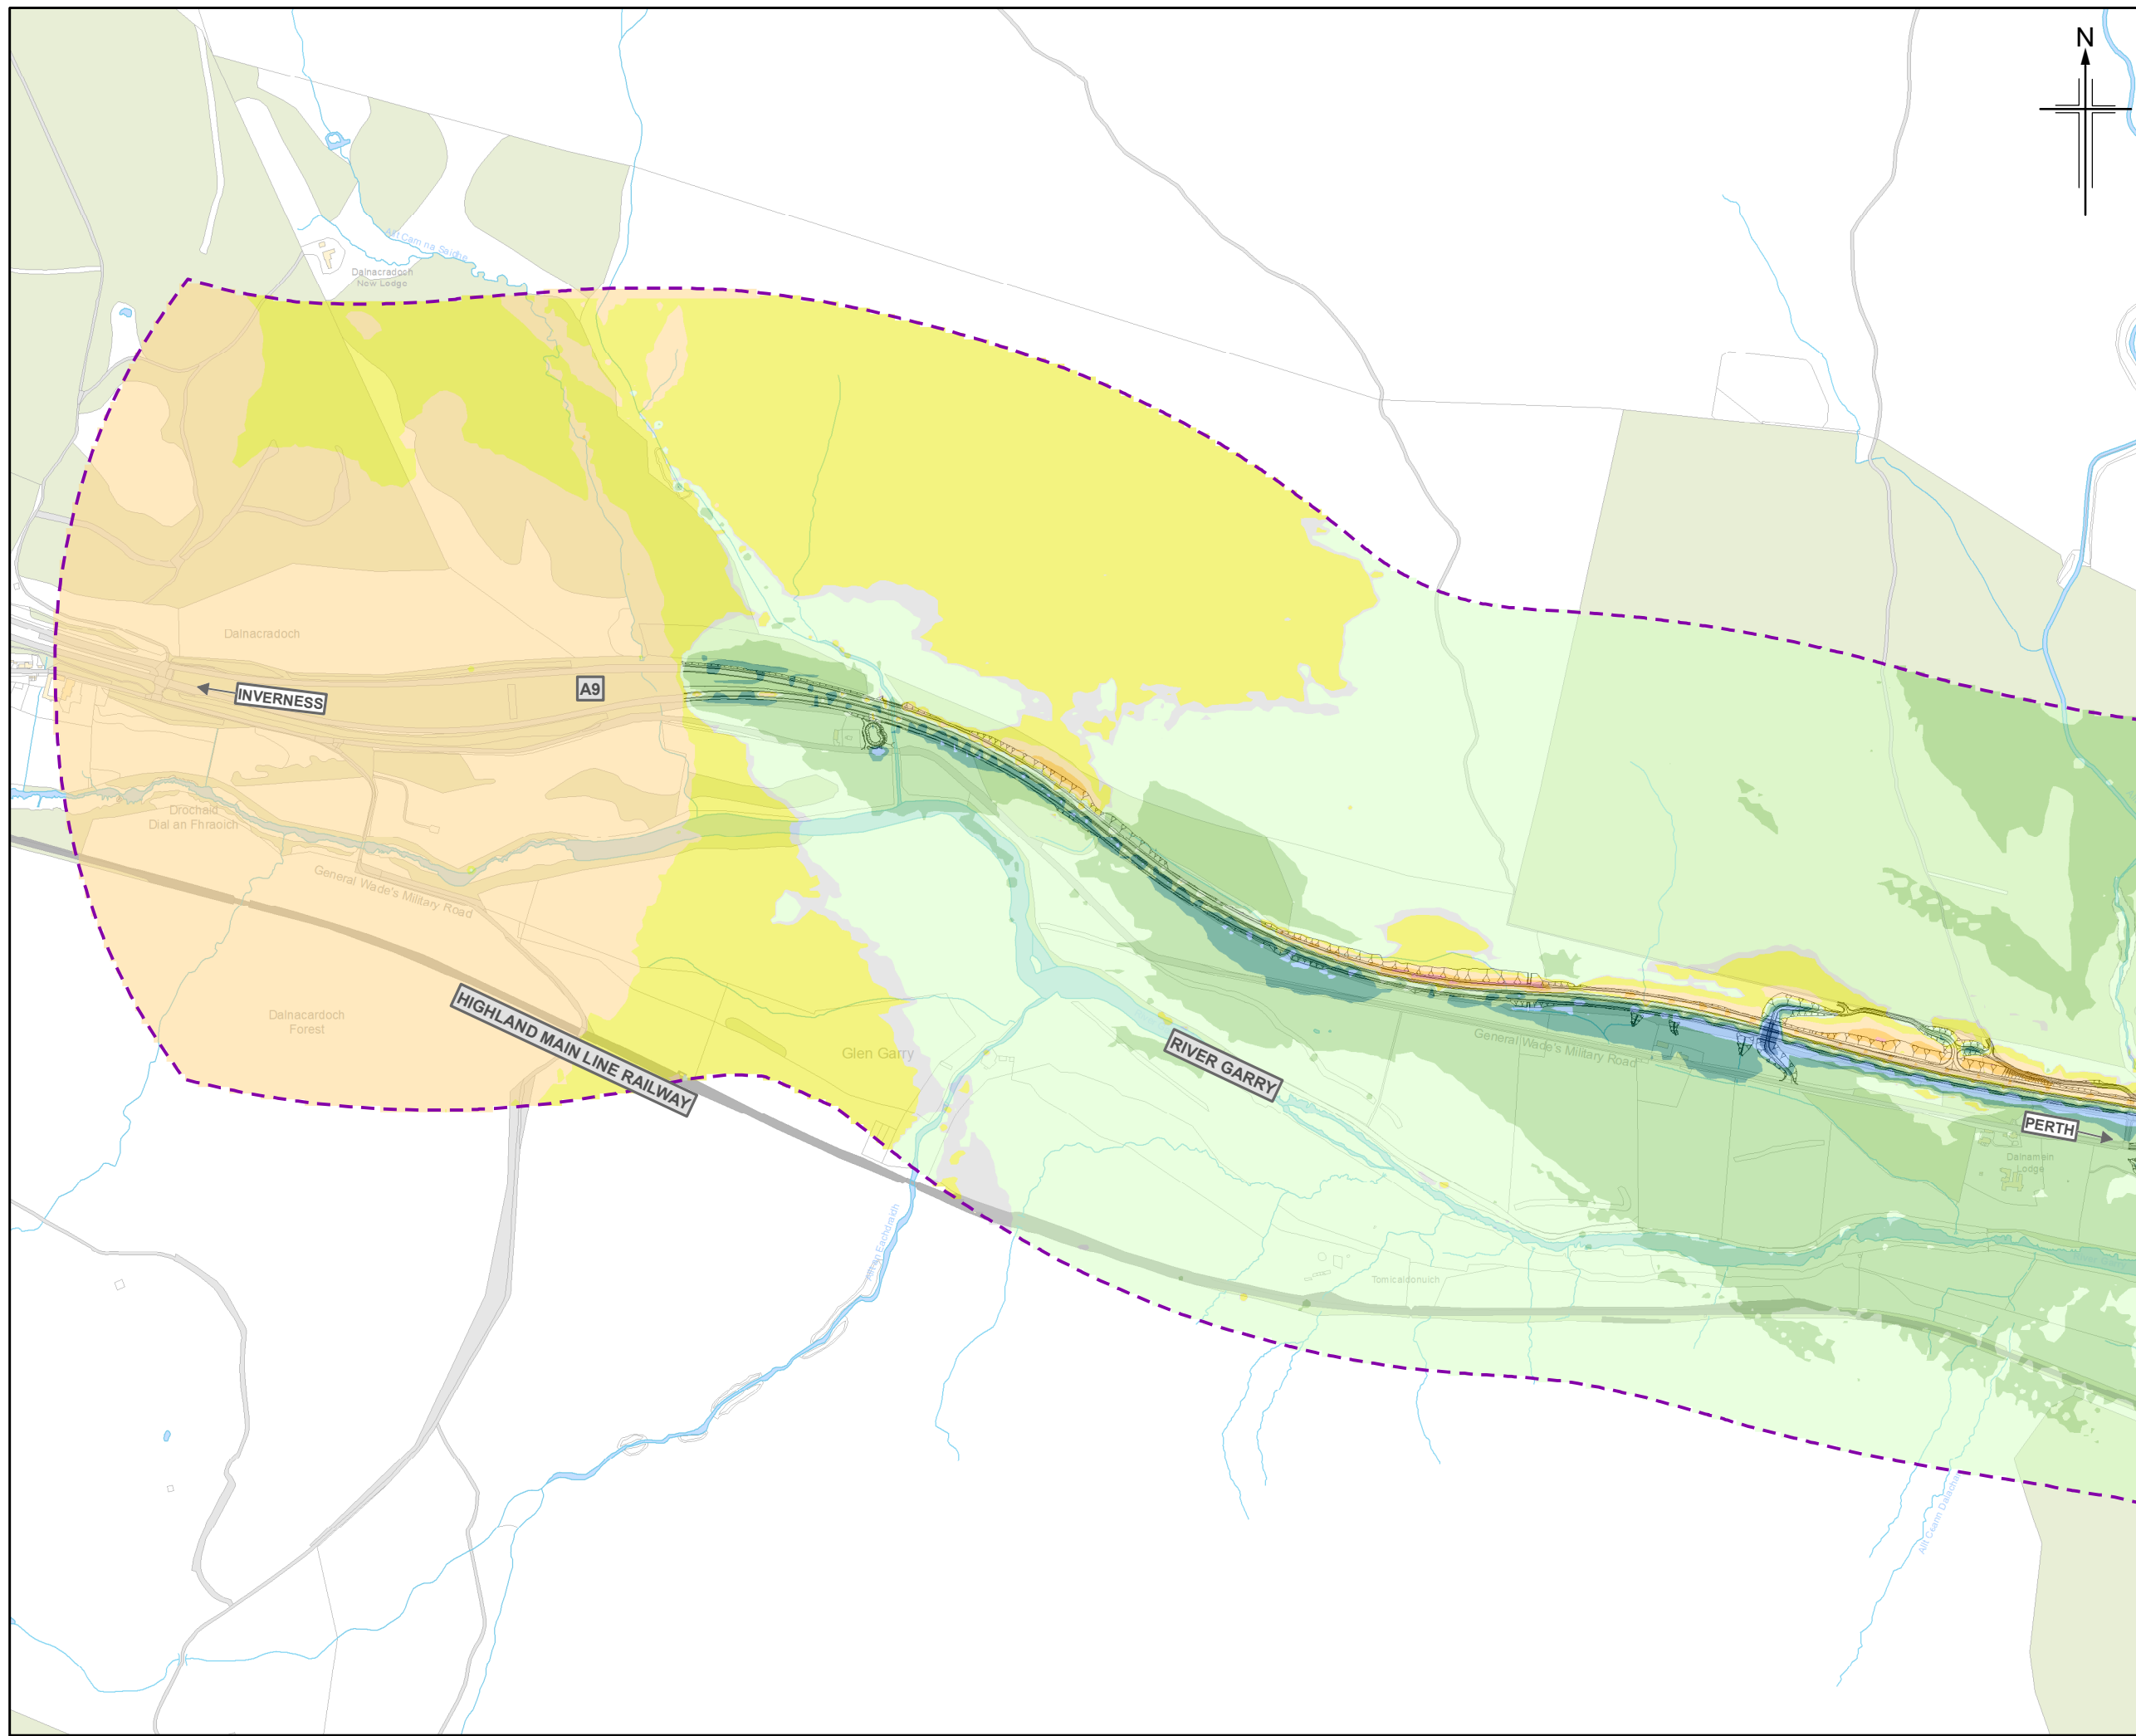

Legend

- Proposed scheme (DMRB Stage 3 Design)
- SuDS
- 600m Calculation area
- Health and education buildings
- Baseline noise monitoring locations - sample receptor

Do-Minimum Baseline Year Vs Do-Something Baseline Year (L_{A10,18hr} Free-field) Ground Floor
x = noise level

- x ≥ 10 dB
- 5 ≤ x < 10 dB
- 3 ≤ x < 5 dB
- 1 ≤ x < 3 dB
- 0 < x < 1 dB
- x = 0 dB
- 1 < x < 0 dB
- 3 < x ≤ -1 dB
- 5 < x ≤ -3 dB
- 10 < x ≤ -5 dB
- x ≤ -10 dB

0	NOV 2017	ES Publication	KAJCr	SG	DP	AJG
Rev.	Rev. Date	Purpose of revision	Orig/Dwn	Checkd	Rev'd	Apprv'd

JACOBS
 95 Bothwell Street, Glasgow, G2 7HX, UK
 Tel: +44 (0) 141 243 8000
 www.jacobs.com

Client

TRANSPORT SCOTLAND
 CÒRRAIDH ALBA

Project

A9
DUALLING
 PERTH TO INVERNESS
 Killiecrankie to Glen Garry

Drawing title

**Environmental Statement
 Noise Level Difference Contour Map
 (Ground Floor) Do-Minimum Baseline Year Vs
 Do-Something Baseline Year**

Sheet 8 of 8

Drawing Status	FINAL		
Scale	1:10,000	@ A3	DO NOT SCALE
Jacobs No.	B2140005		
BIM No.			
Drawing number	Figure 17.5h		Rev 0

