

Figure 17.11a

Legend

- Proposed scheme (DMRB Stage 3 Design)
- SuDS
- 600m Calculation area
- Low Noise Road Surfacing (LNRS)
- Health and education buildings
- Baseline noise monitoring locations - sample receptor

Do-Minimum Baseline Year Vs Do-Something Baseline Year with Mitigation (L_{A10,18hr} Free-field) First Floor
x = noise level


- x ≥ 10 dB
- 5 ≤ x < 10 dB
- 3 ≤ x < 5 dB
- 1 ≤ x < 3 dB
- 0 < x < 1 dB
- x = 0 dB
- 1 < x < 0 dB
- 3 < x ≤ -1 dB
- 5 < x ≤ -3 dB
- 10 < x ≤ -5 dB
- x ≤ -10 dB

0	NOV 2017	ES Publication	KAJCr	SG	DP	AJG
Rev.	Rev. Date	Purpose of revision	Orig/Dwn	Check/Rev'd	Appr'd	

JACOBS
 95 Bothwell Street, Glasgow, G2 7HX, UK.
 Tel: +44(0)141 243 8000 Fax: +44(0)141 226 3109
 www.jacobs.com

Client



 TRANSPORT SCOTLAND
 COIMHIGHAL ALBA

Project

A9
 DUALLING
 PERTH TO INVERNESS
 Killiecrankie to Glen Garry

Drawing title
Environmental Statement
Noise Level Difference Contour Map
(First Floor) Do-Minimum Baseline Year Vs
Do-Something Baseline Year
(with Mitigation) Sheet 1 of 8

Drawing Status	FINAL
Scale	1:10,000 @ A3 DO NOT SCALE
Jacobs No.	B2140005
BIM No.	
Drawing number	Figure 17.11a
Rev	0

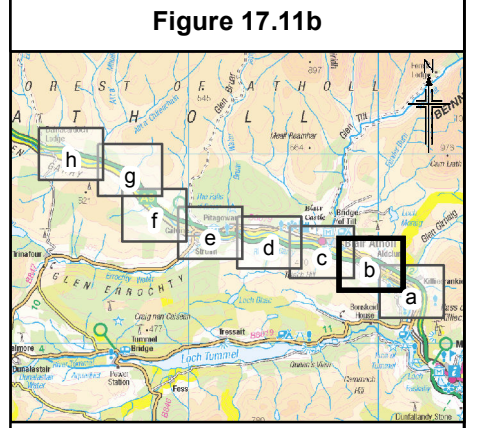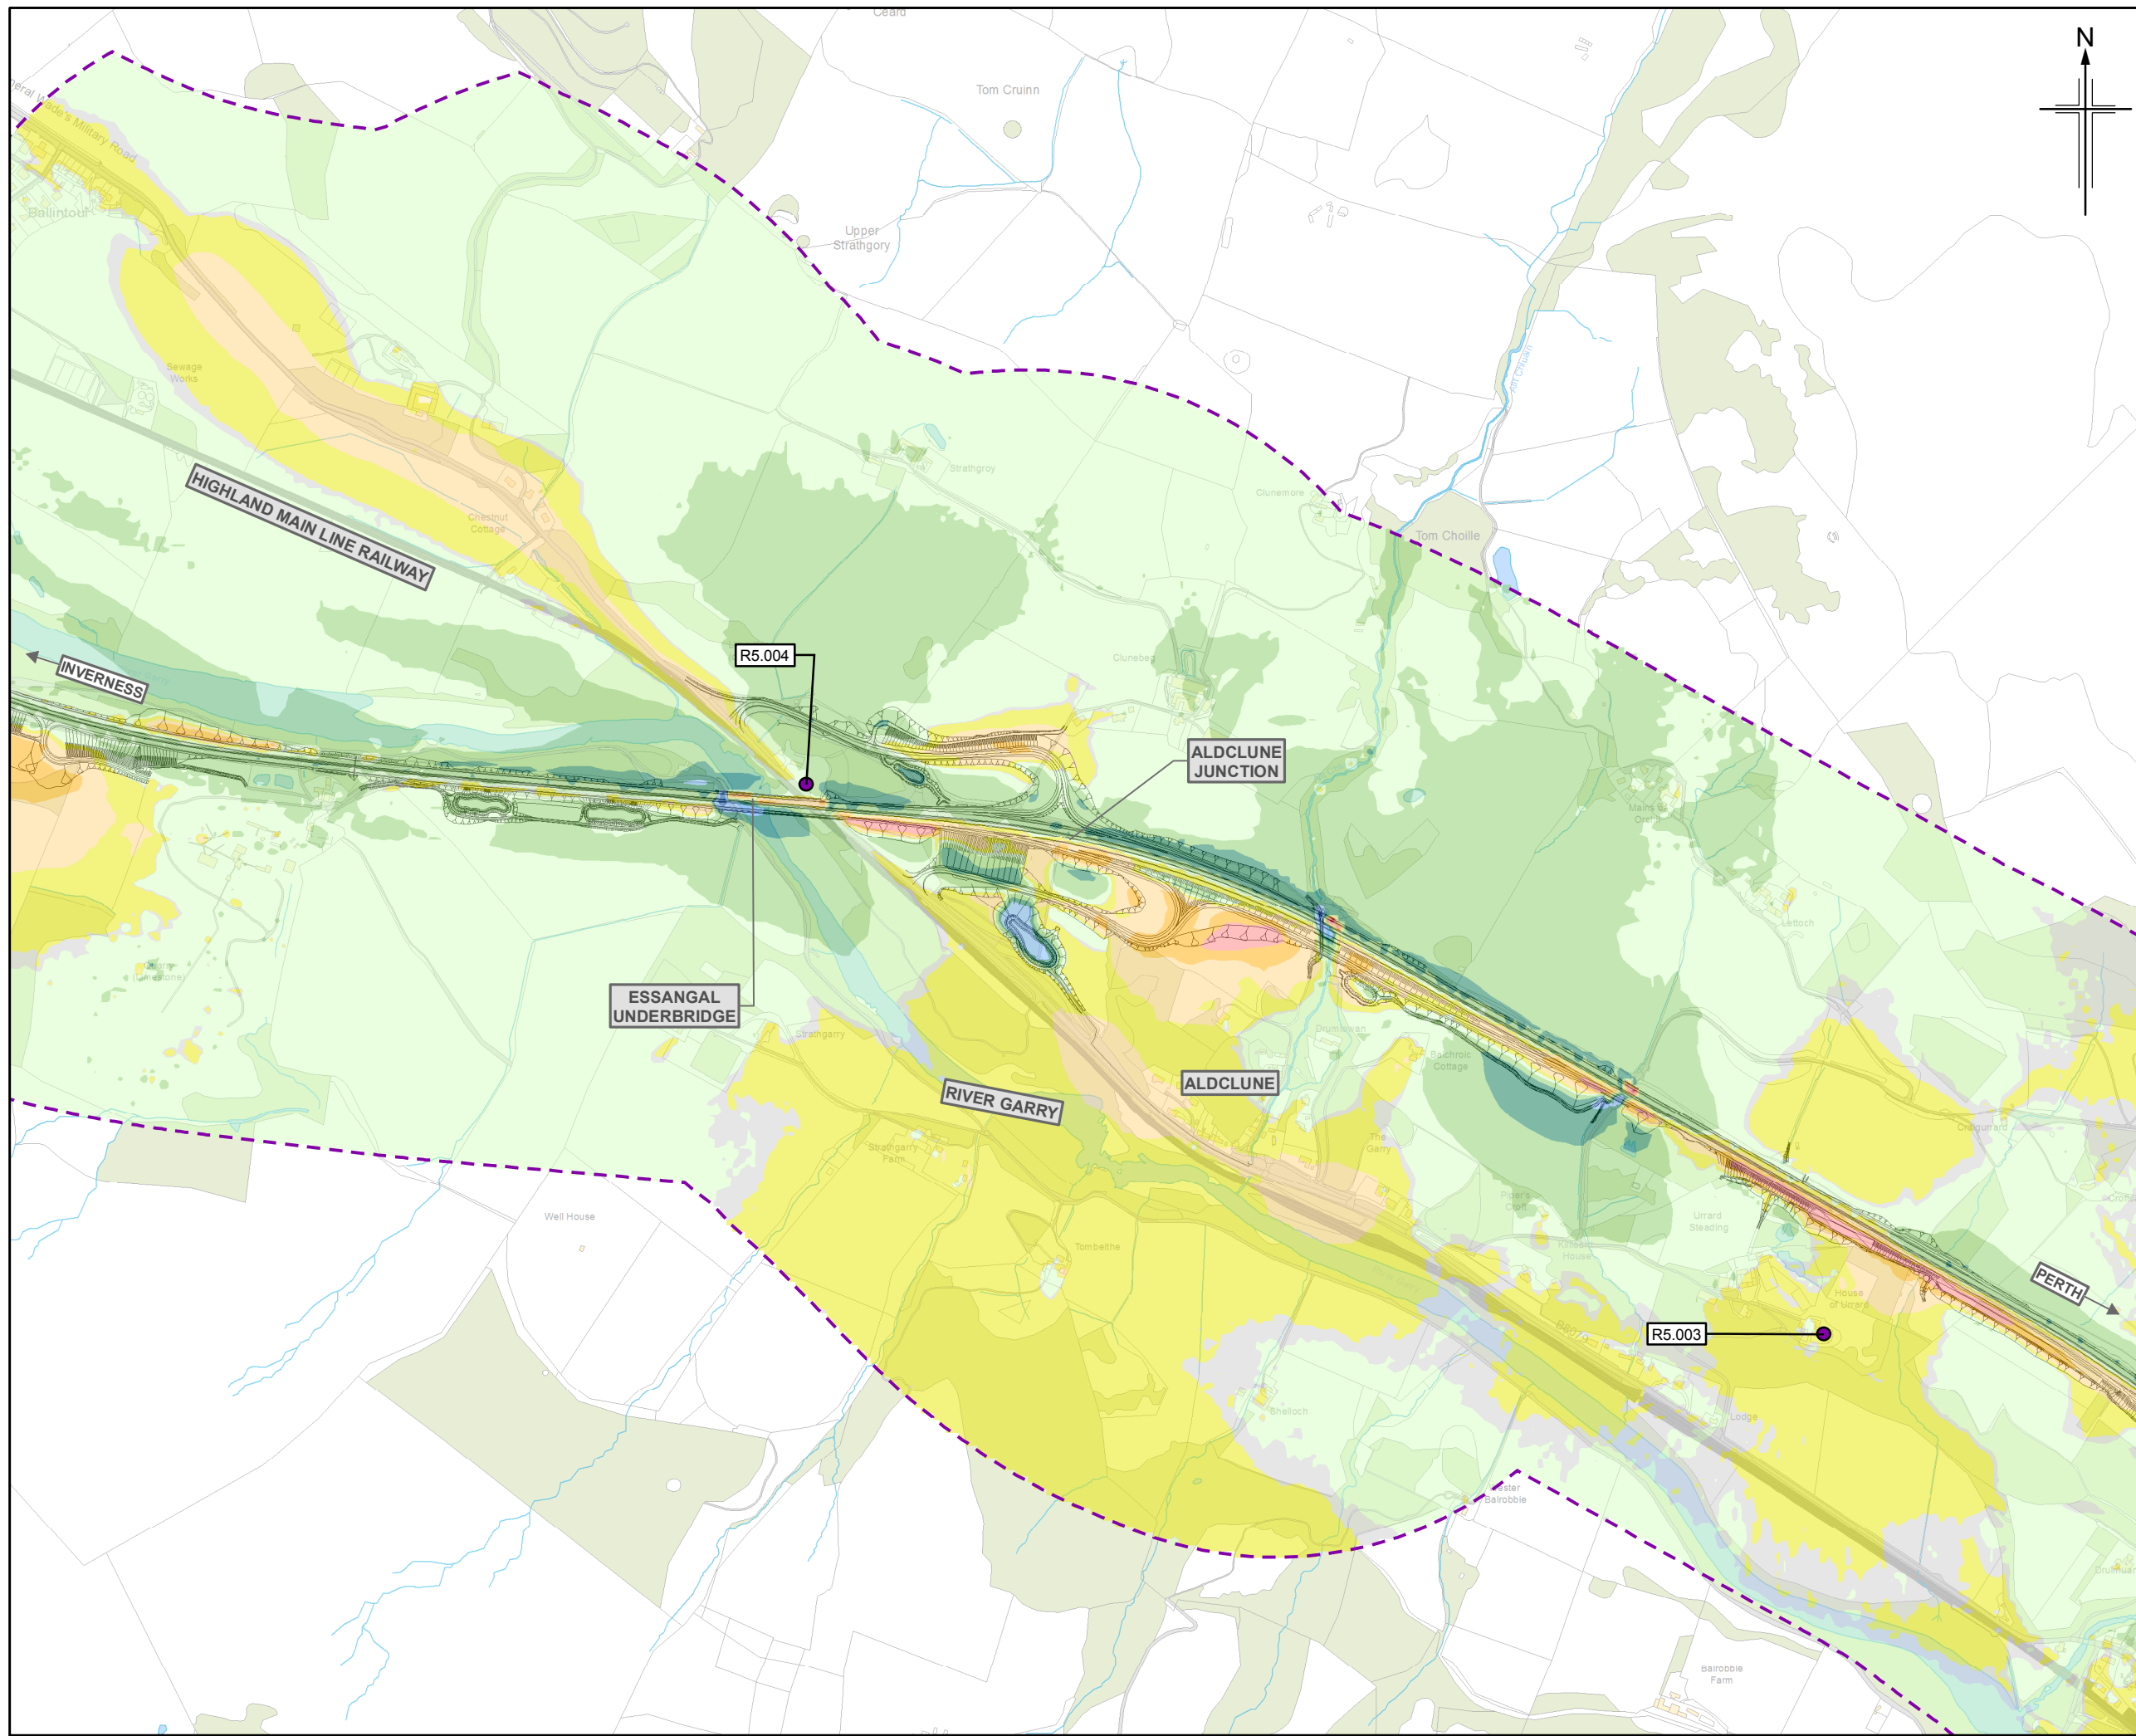



Legend

- Proposed scheme (DMRB Stage 3 Design)
- SuDS
- 600m Calculation area
- Low Noise Road Surfacing (LNRS)
- Health and education buildings
- Baseline noise monitoring locations - sample receptor

Do-Minimum Baseline Year Vs Do-Something Baseline Year with Mitigation (L_{A10,18hr} Free-field) First Floor
x = noise level

- x ≥ 10 dB
- 5 ≤ x < 10 dB
- 3 ≤ x < 5 dB
- 1 ≤ x < 3 dB
- 0 < x < 1 dB
- x = 0 dB
- 1 < x < 0 dB
- 3 < x ≤ -1 dB
- 5 < x ≤ -3 dB
- 10 < x ≤ -5 dB
- x ≤ -10 dB

0	NOV 2017	ES Publication	KAJCr	SG	DP	AJG
Rev.	Rev. Date	Purpose of revision	Orig/Dwn	Checkd	Rev'd	Apprv'd

JACOBS
 95 Bothwell Street, Glasgow, G2 7HX, UK.
 Tel: +44(0)141 243 8000 Fax: +44(0)141 226 3109
 www.jacobs.com

Client


 TRANSPORT SCOTLAND
 COMHISHAL ALBA

Project



A9 DUALLING
 PERTH TO INVERNESS
 Killiecrankie to Glen Garry

Drawing title
Environmental Statement
Noise Level Difference Contour Map
(First Floor) Do-Minimum Baseline Year Vs
Do-Something Baseline Year
(with Mitigation) Sheet 2 of 8

Drawing Status	FINAL		
Scale	1:10,000	@ A3	DO NOT SCALE
Jacobs No.	B2140005		
BIM No.			
Drawing number	Figure 17.11b		Rev 0

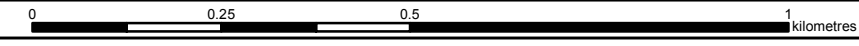

This drawing is not to be used in whole or part other than for the intended purpose and project as defined on this drawing. Refer to the contract for full terms and conditions.

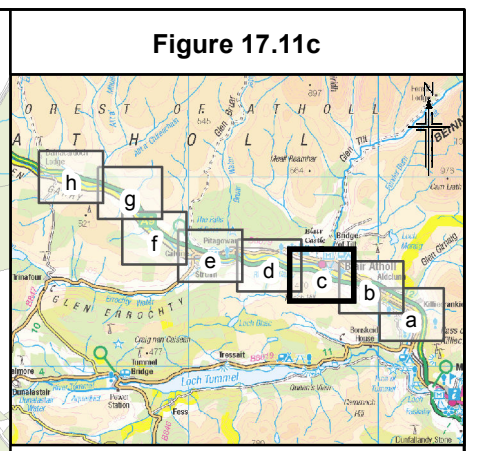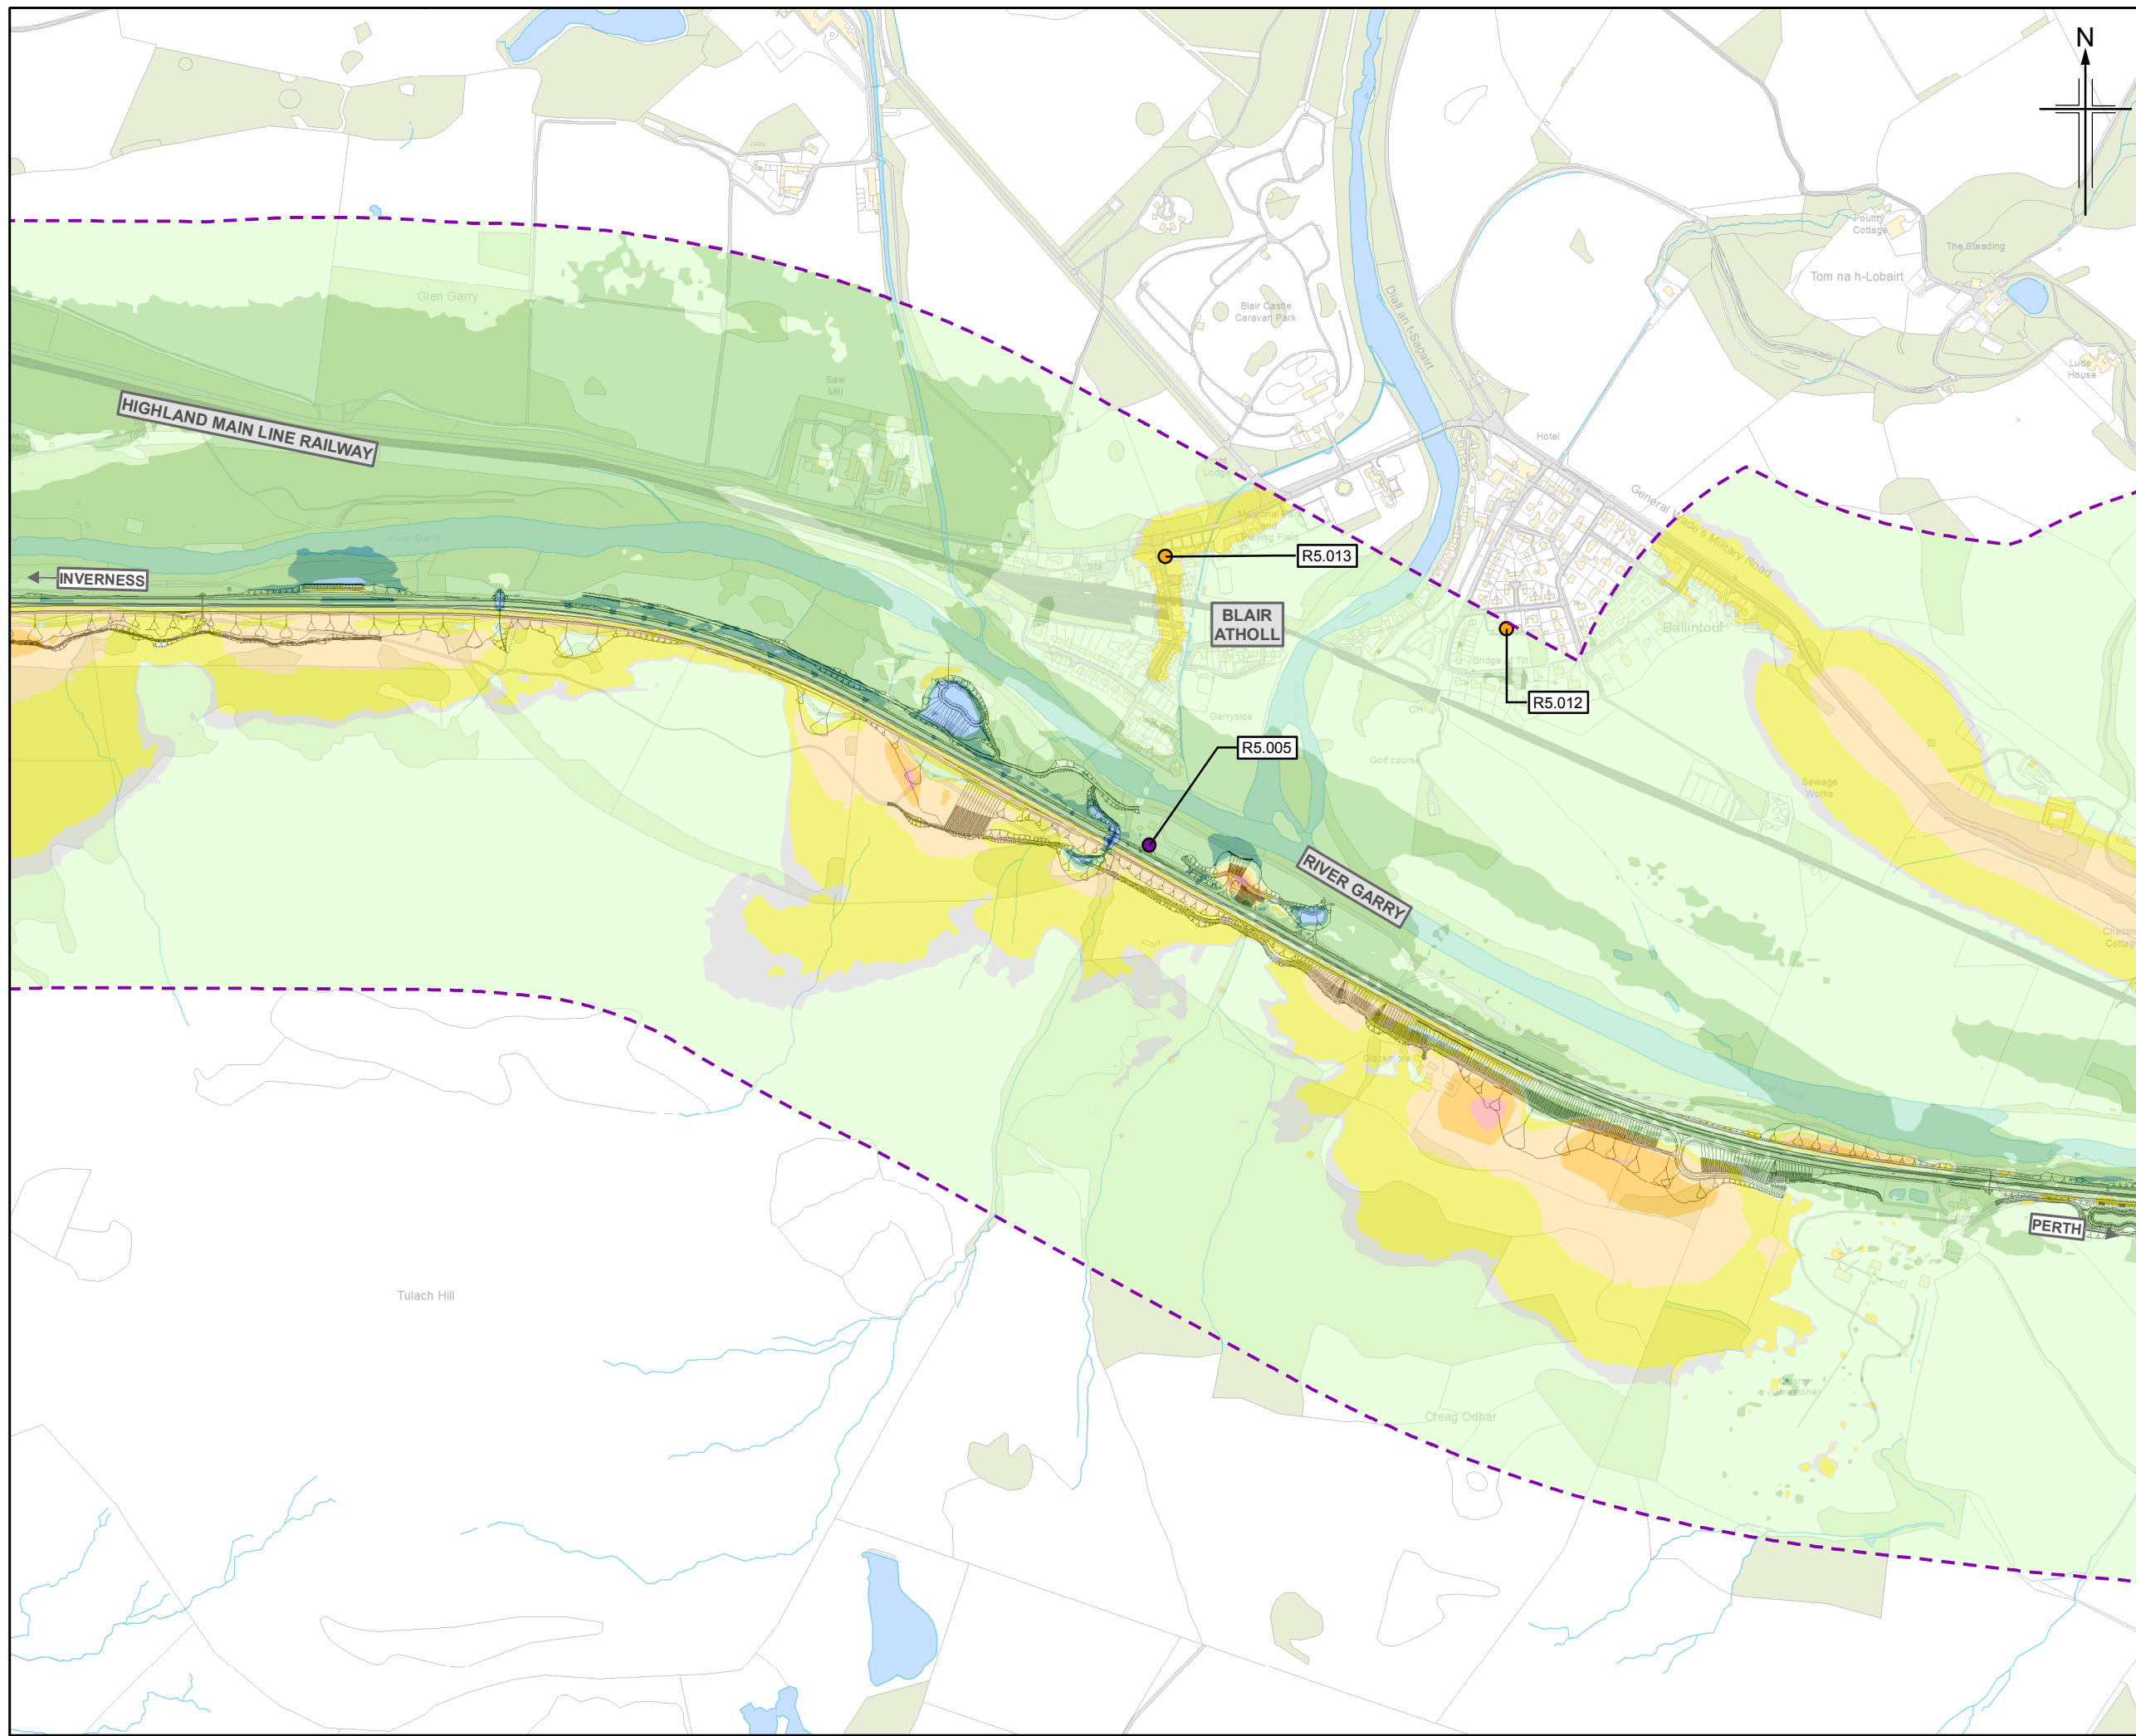

Legend

- Proposed scheme (DMRB Stage 3 Design)
- SuDS
- 600m Calculation area
- Low Noise Road Surfacing (LNRS)
- Health and education buildings
- Baseline noise monitoring locations - sample receptor

Do-Minimum Baseline Year Vs Do-Something Baseline Year with Mitigation (L_{A10,18hr} Free-field) First Floor
x = noise level

- x ≥ 10 dB
- 5 ≤ x < 10 dB
- 3 ≤ x < 5 dB
- 1 ≤ x < 3 dB
- 0 < x < 1 dB
- x = 0 dB
- 1 < x < 0 dB
- 3 < x ≤ -1 dB
- 5 < x ≤ -3 dB
- 10 < x ≤ -5 dB
- x ≤ -10 dB

0	NOV 2017	ES Publication	KAJCr	SG	DP	AJG
Rev.	Rev. Date	Purpose of revision	Orig/Dwn	Checkd	Rev'd	Appr'd

JACOBS
 95 Bothwell Street, Glasgow, G2 7HX, UK.
 Tel: +44(0)141 243 8000 Fax: +44(0)141 226 3109
 www.jacobs.com

Client


 TRANSPORT SCOTLAND
 COIMHISEAL ALBA

Project



A9
 DUALLING
 PERTH TO INVERNESS
 Killiecrankie to Glen Garry

Drawing title
Environmental Statement
Noise Level Difference Contour Map
(First Floor) Do-Minimum Baseline Year Vs
Do-Something Baseline Year
(with Mitigation) Sheet 3 of 8

Drawing Status	FINAL		
Scale	1:10,000	@ A3	DO NOT SCALE
Jacobs No.	B2140005		
BIM No.			
Drawing number	Figure 17.11c		Rev 0

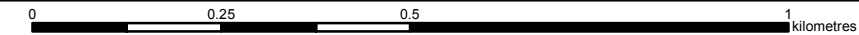

This drawing is not to be used in whole or part other than for the intended purpose and project as defined on this drawing. Refer to the contract for full terms and conditions.

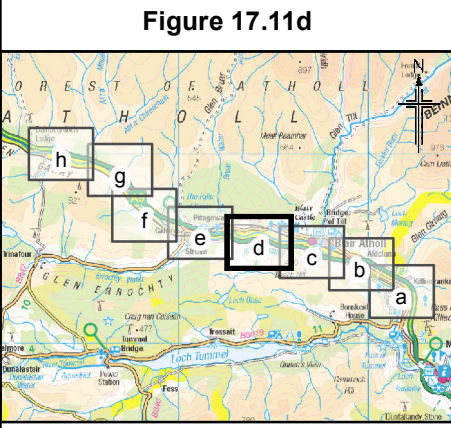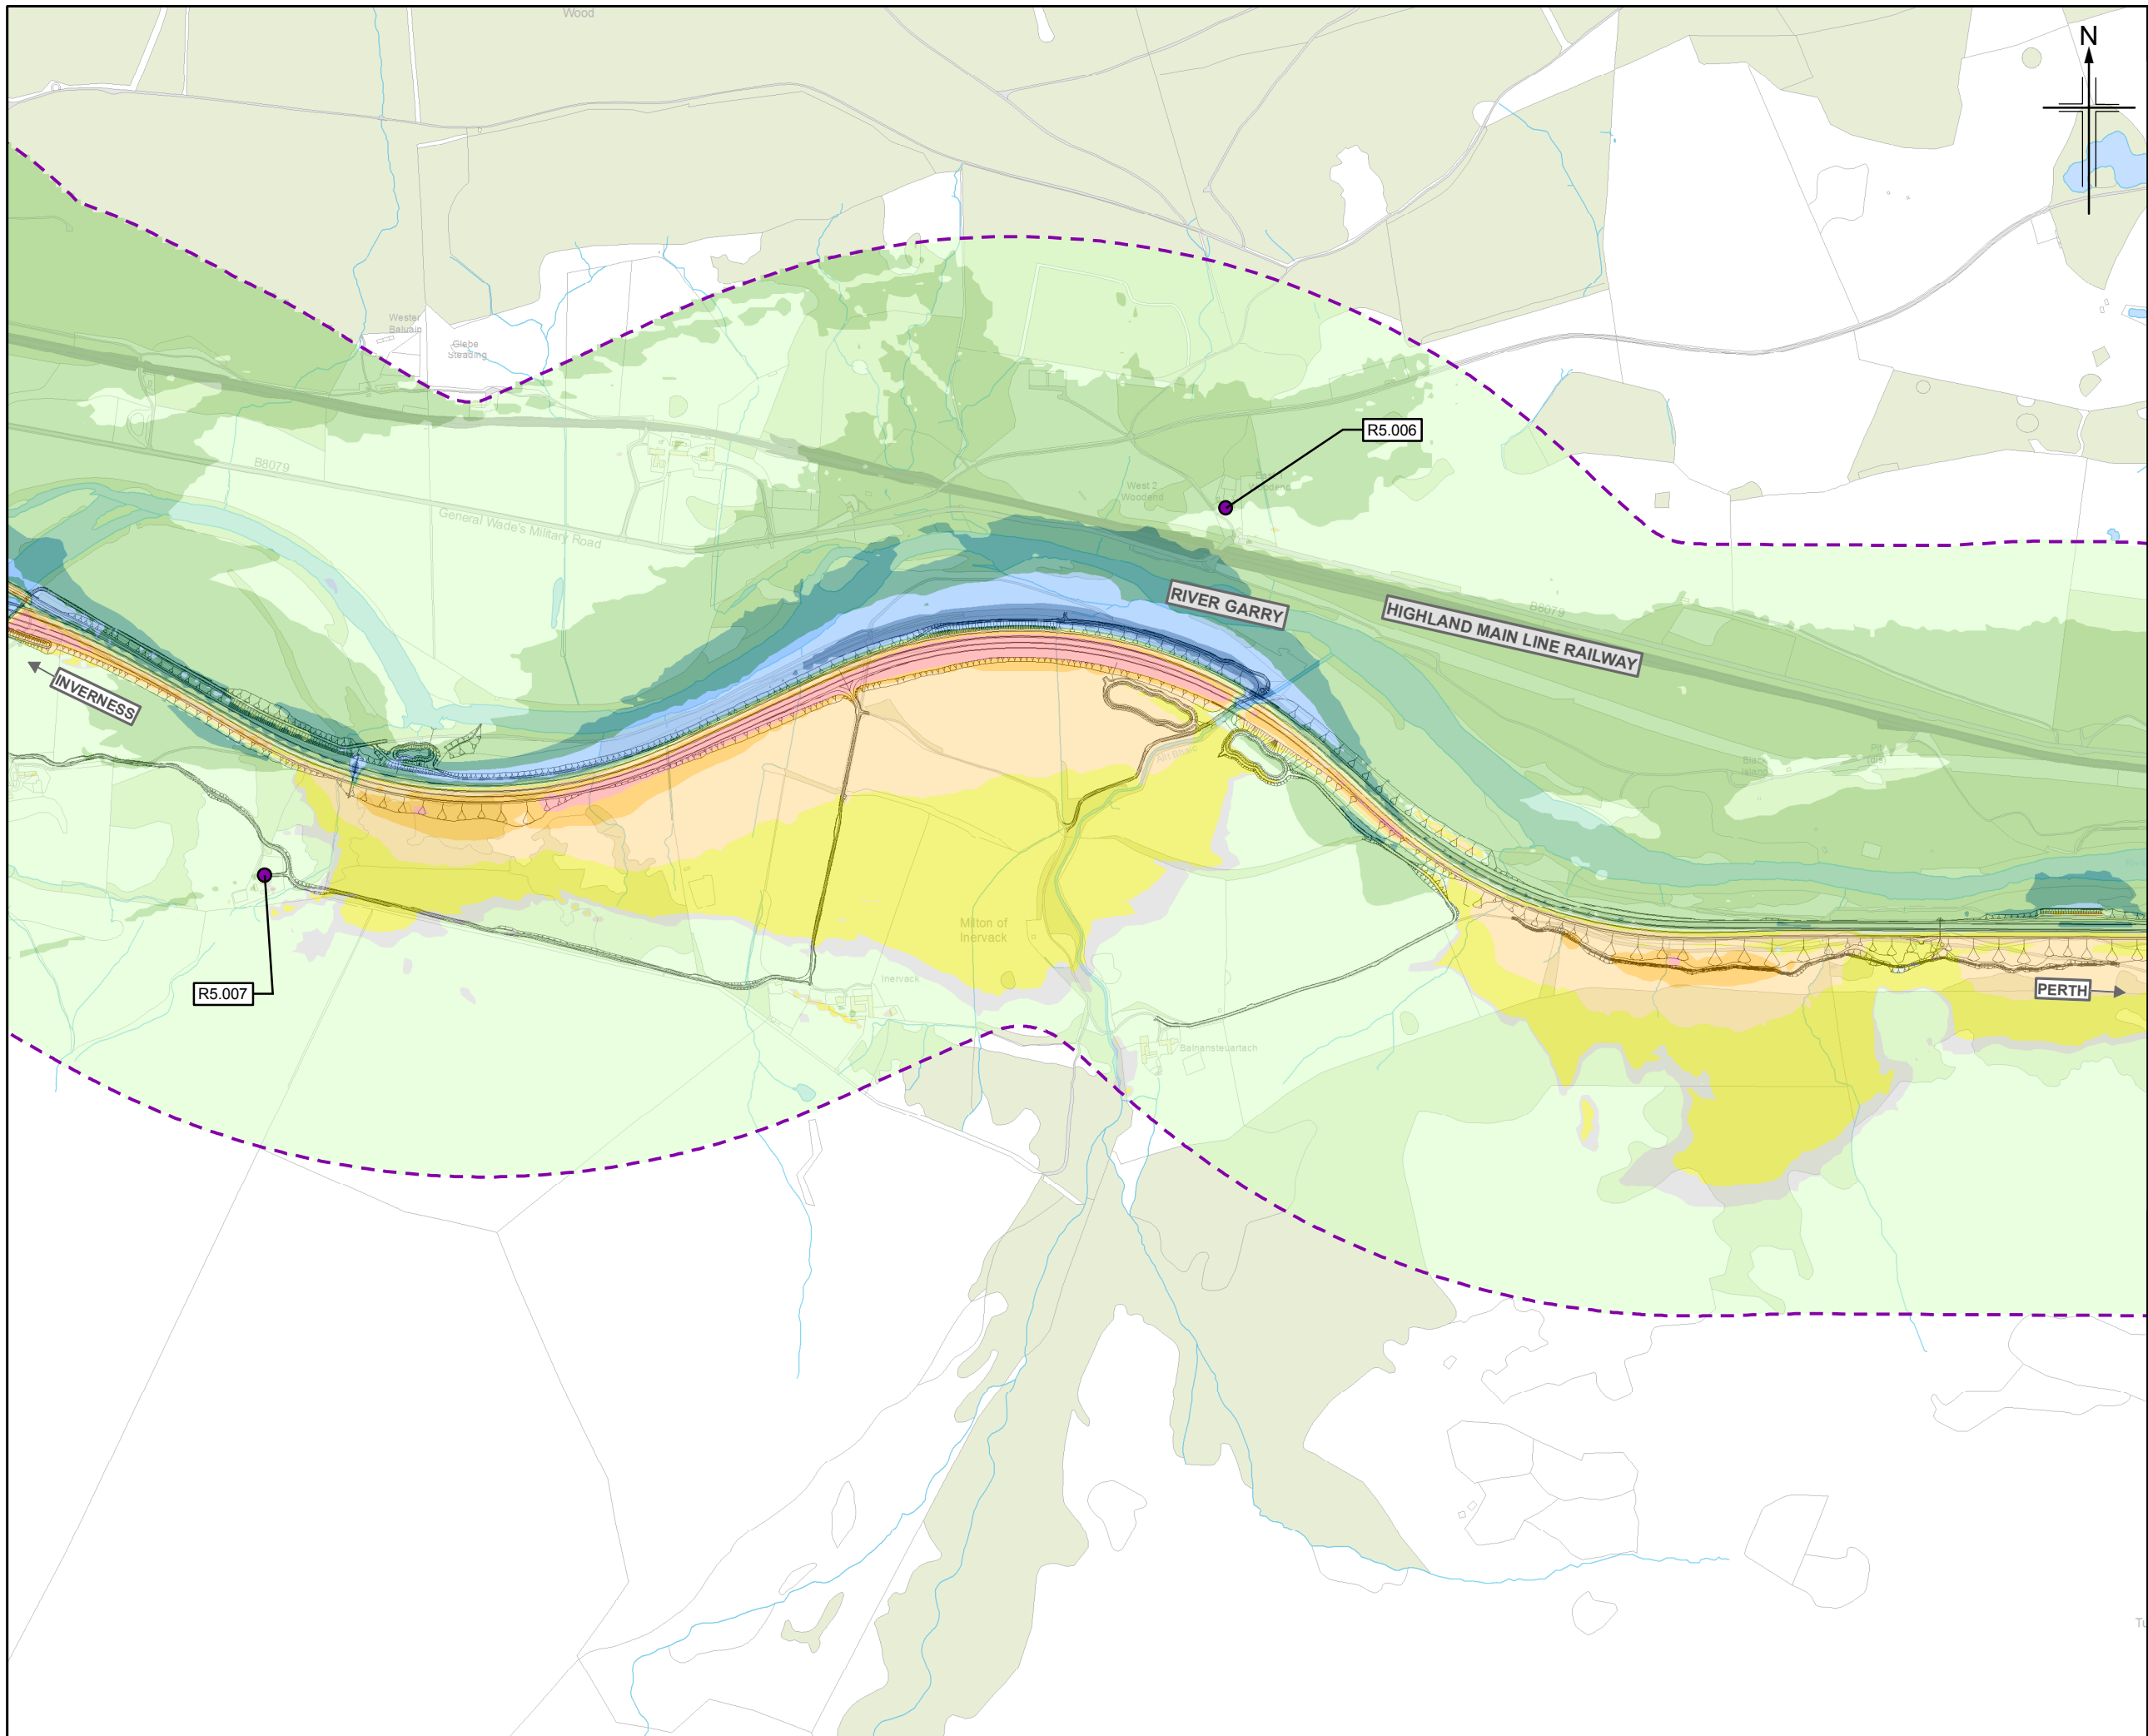

Legend

- Proposed scheme (DMRB Stage 3 Design)
- SuDS
- 600m Calculation area
- Low Noise Road Surfacing (LNRS)
- Health and education buildings
- Baseline noise monitoring locations - sample receptor

Do-Minimum Baseline Year Vs Do-Something Baseline Year with Mitigation (L_{A10,18hr} Free-field) First Floor
x = noise level

- x ≥ 10 dB
- 5 ≤ x < 10 dB
- 3 ≤ x < 5 dB
- 1 ≤ x < 3 dB
- 0 < x < 1 dB
- x = 0 dB
- 1 < x < 0 dB
- 3 < x ≤ -1 dB
- 5 < x ≤ -3 dB
- 10 < x ≤ -5 dB
- x ≤ -10 dB

0	NOV 2017	ES Publication	KAJCr	SG	DP	AJG
Rev.	Rev. Date	Purpose of revision	Orig/Dwn	Checkd	Rev'd	Apprv'd

JACOBS
 95 Bothwell Street, Glasgow, G2 7HX, UK.
 Tel: +44(0)141 243 8000 Fax: +44(0)141 226 3109
 www.jacobs.com

Client

 TRANSPORT SCOTLAND
 COBHIDHAL ALBA

Project

A9
DUALLING
 PERTH TO INVERNESS
 Killiecrankie to Glen Garry

Drawing title
Environmental Statement
Noise Level Difference Contour Map
(First Floor) Do-Minimum Baseline Year Vs
Do-Something Baseline Year
(with Mitigation) Sheet 4 of 8

Drawing Status	FINAL		
Scale	1:10,000	@ A3	DO NOT SCALE
Jacobs No.	B2140005		
BIM No.			
Drawing number	Figure 17.11d		Rev 0



This drawing is not to be used in whole or part other than for the intended purpose and project as defined on this drawing. Refer to the contract for full terms and conditions.

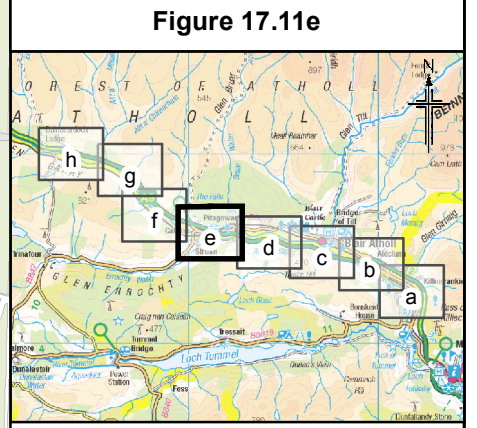
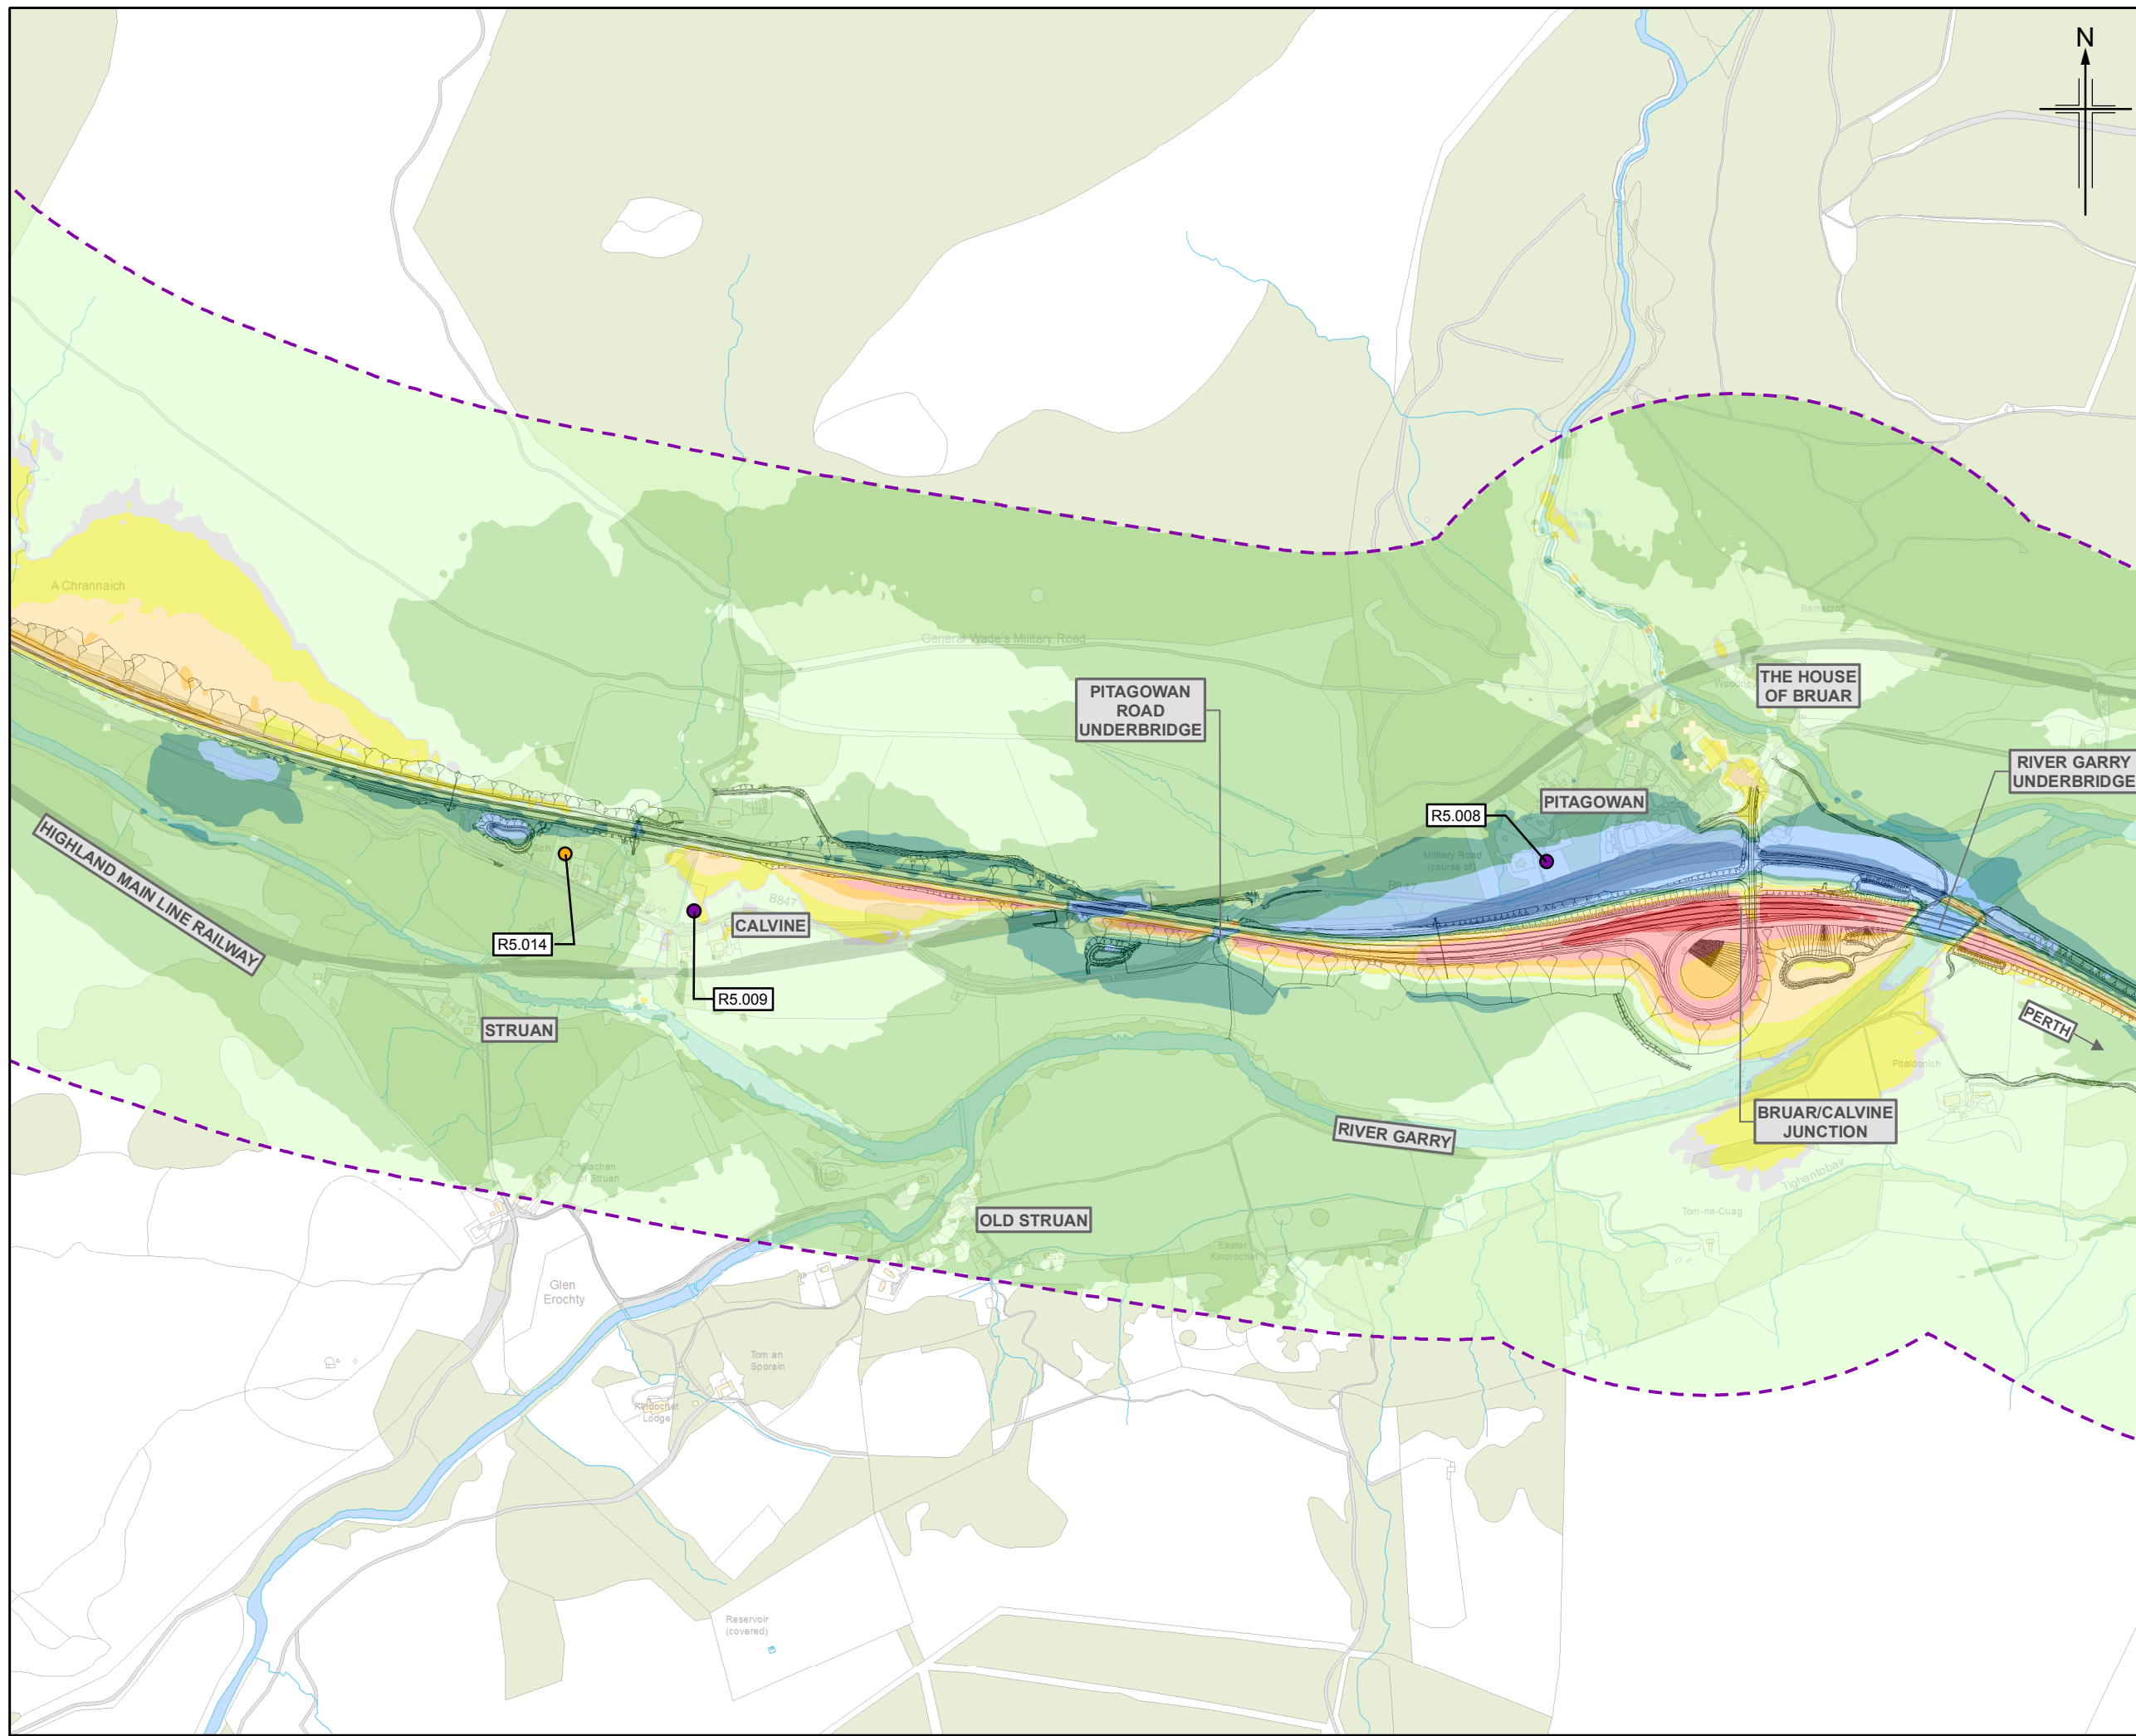


Figure 17.11e

Legend

- Proposed scheme (DMRB Stage 3 Design)
- SuDS
- 600m Calculation area
- Low Noise Road Surfacing (LNRS)
- Health and education buildings
- Baseline noise monitoring locations - sample receptor

Do-Minimum Baseline Year Vs Do-Something Baseline Year with Mitigation (L_{A10,18hr} Free-field) First Floor
x = noise level

- x ≥ 10 dB
- 5 ≤ x < 10 dB
- 3 ≤ x < 5 dB
- 1 ≤ x < 3 dB
- 0 < x < 1 dB
- x = 0 dB
- 1 < x < 0 dB
- 3 < x ≤ -1 dB
- 5 < x ≤ -3 dB
- 10 < x ≤ -5 dB
- x ≤ -10 dB

0	NOV 2017	ES Publication	KAJCr	SG	DP	AJG
Rev.	Rev. Date	Purpose of revision	Orig/Dwn	Checkd	Rev'd	Apprv'd

JACOBS
 95 Bothwell Street, Glasgow, G2 7HX, UK.
 Tel: +44(0)141 243 8000 Fax: +44(0)141 226 3109
 www.jacobs.com

Client


 TRANSPORT SCOTLAND
 COIMHISEAL ALBA

Project

A9
 DUALLING
 PERTH TO INVERNESS
 Killiecrankie to Glen Garry




Drawing title
Environmental Statement
Noise Level Difference Contour Map
(First Floor) Do-Minimum Baseline Year Vs
Do-Something Baseline Year
(with Mitigation) Sheet 5 of 8

Drawing Status	FINAL		
Scale	1:10,000	@ A3	DO NOT SCALE
Jacobs No.	B2140005		
BIM No.			
Drawing number	Figure 17.11e		Rev 0

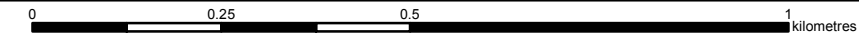

This drawing is not to be used in whole or part other than for the intended purpose and project as defined on this drawing. Refer to the contract for full terms and conditions.

Figure 17.11f

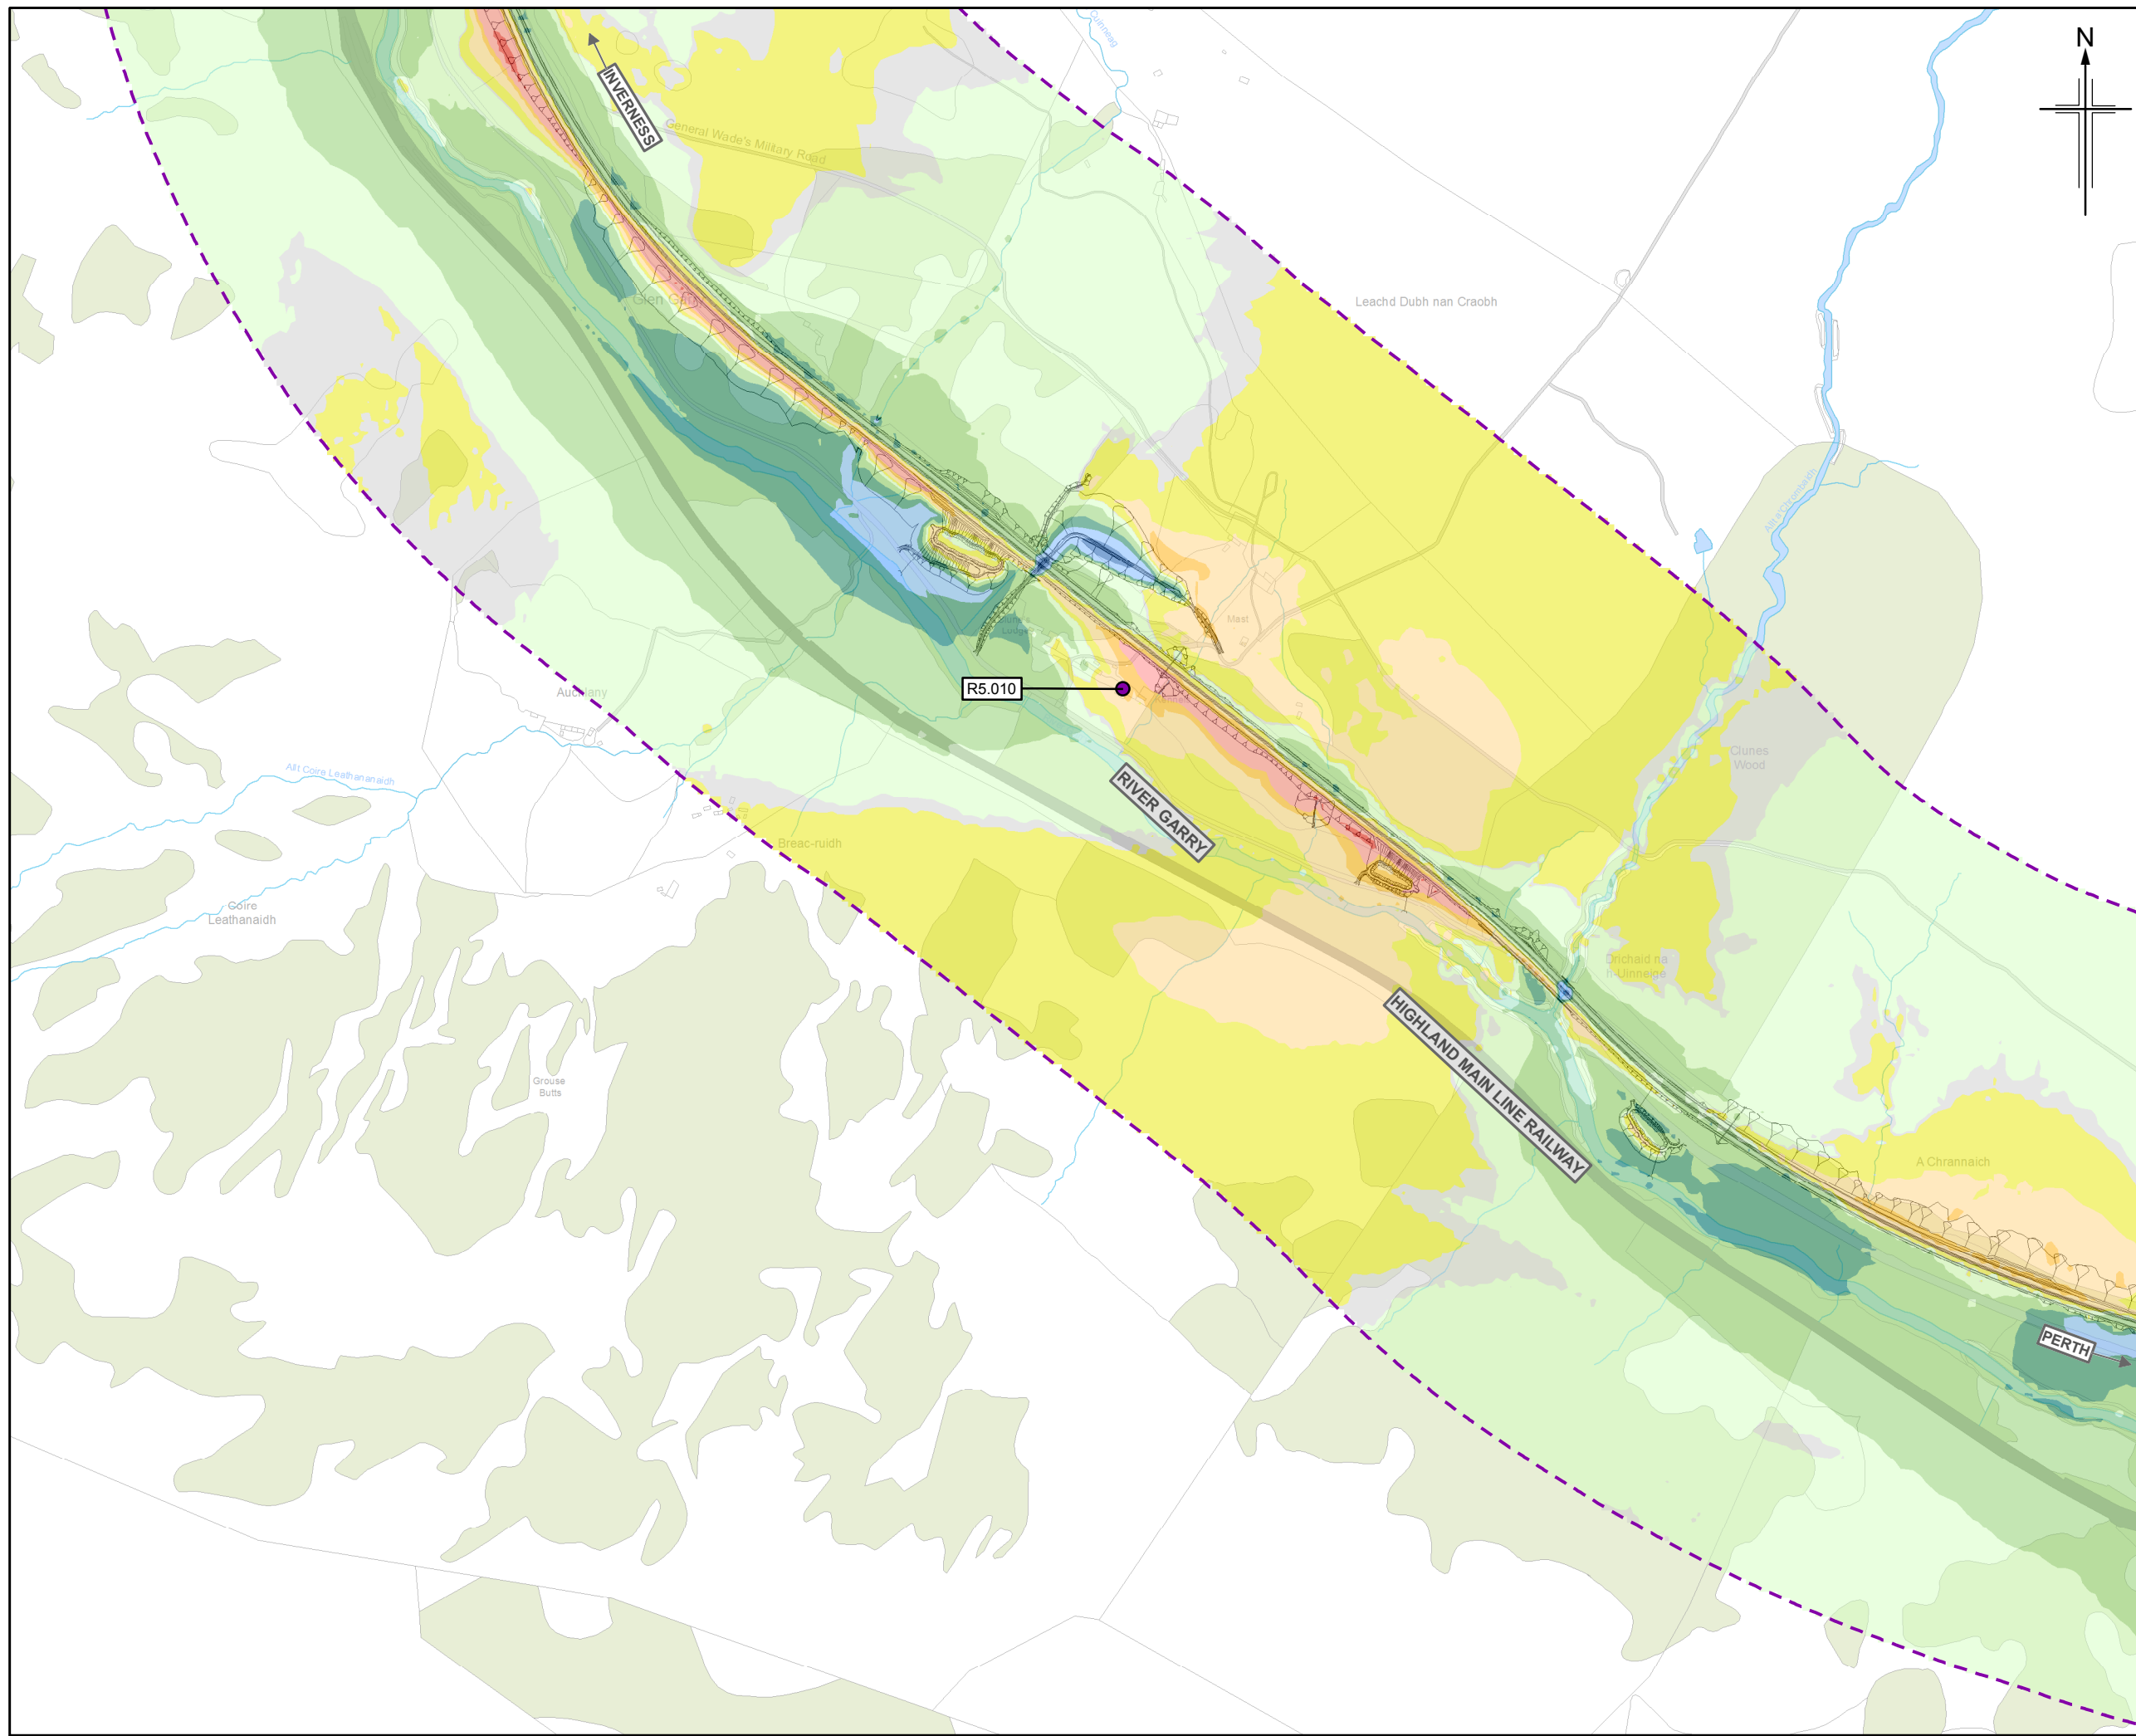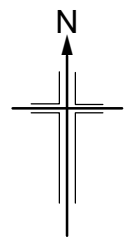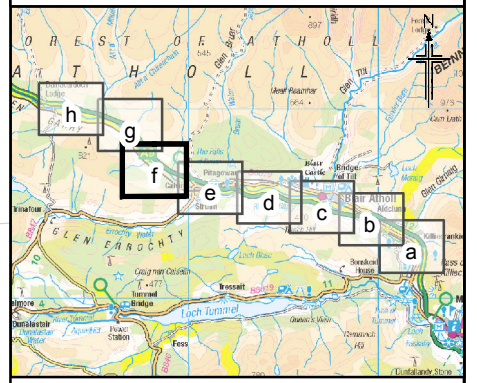

Legend

- Proposed scheme (DMRB Stage 3 Design)
- SuDS
- 600m Calculation area
- Low Noise Road Surfacing (LNRS)
- Health and education buildings
- Baseline noise monitoring locations - sample receptor

Do-Minimum Baseline Year Vs Do-Something Baseline Year with Mitigation (L_{A10,18hr} Free-field) First Floor
x = noise level

- $x \geq 10$ dB
- $5 \leq x < 10$ dB
- $3 \leq x < 5$ dB
- $1 \leq x < 3$ dB
- $0 < x < 1$ dB
- $x = 0$ dB
- $-1 < x < 0$ dB
- $-3 < x \leq -1$ dB
- $-5 < x \leq -3$ dB
- $-10 < x \leq -5$ dB
- $x \leq -10$ dB

0	NOV 2017	ES Publication	KAJCr	SG	DP	AJG
Rev.	Rev. Date	Purpose of revision	Orig/Dwn	Check/Rev'd	Appr'd	

JACOBS
 95 Bothwell Street, Glasgow, G2 7HX, UK.
 Tel: +44(0)141 243 8000 Fax: +44(0)141 226 3109
 www.jacobs.com

Client


 TRANSPORT SCOTLAND
 COMHÌSHAL ALBA

Project



A9 DUALLING
 PERTH TO INVERNESS
 Killiecrankie to Glen Garry

Drawing title
Environmental Statement
Noise Level Difference Contour Map
(First Floor) Do-Minimum Baseline Year Vs
Do-Something Baseline Year
(with Mitigation) Sheet 6 of 8

Drawing Status	FINAL		
Scale	1:10,000	@ A3	DO NOT SCALE
Jacobs No.	B2140005		
BIM No.			
Drawing number	Figure 17.11f		Rev 0

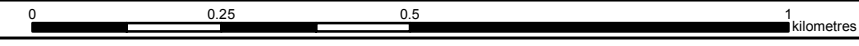

This drawing is not to be used in whole or part other than for the intended purpose and project as defined on this drawing. Refer to the contract for full terms and conditions.

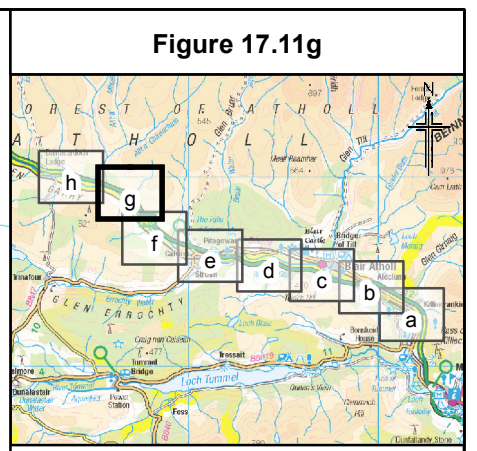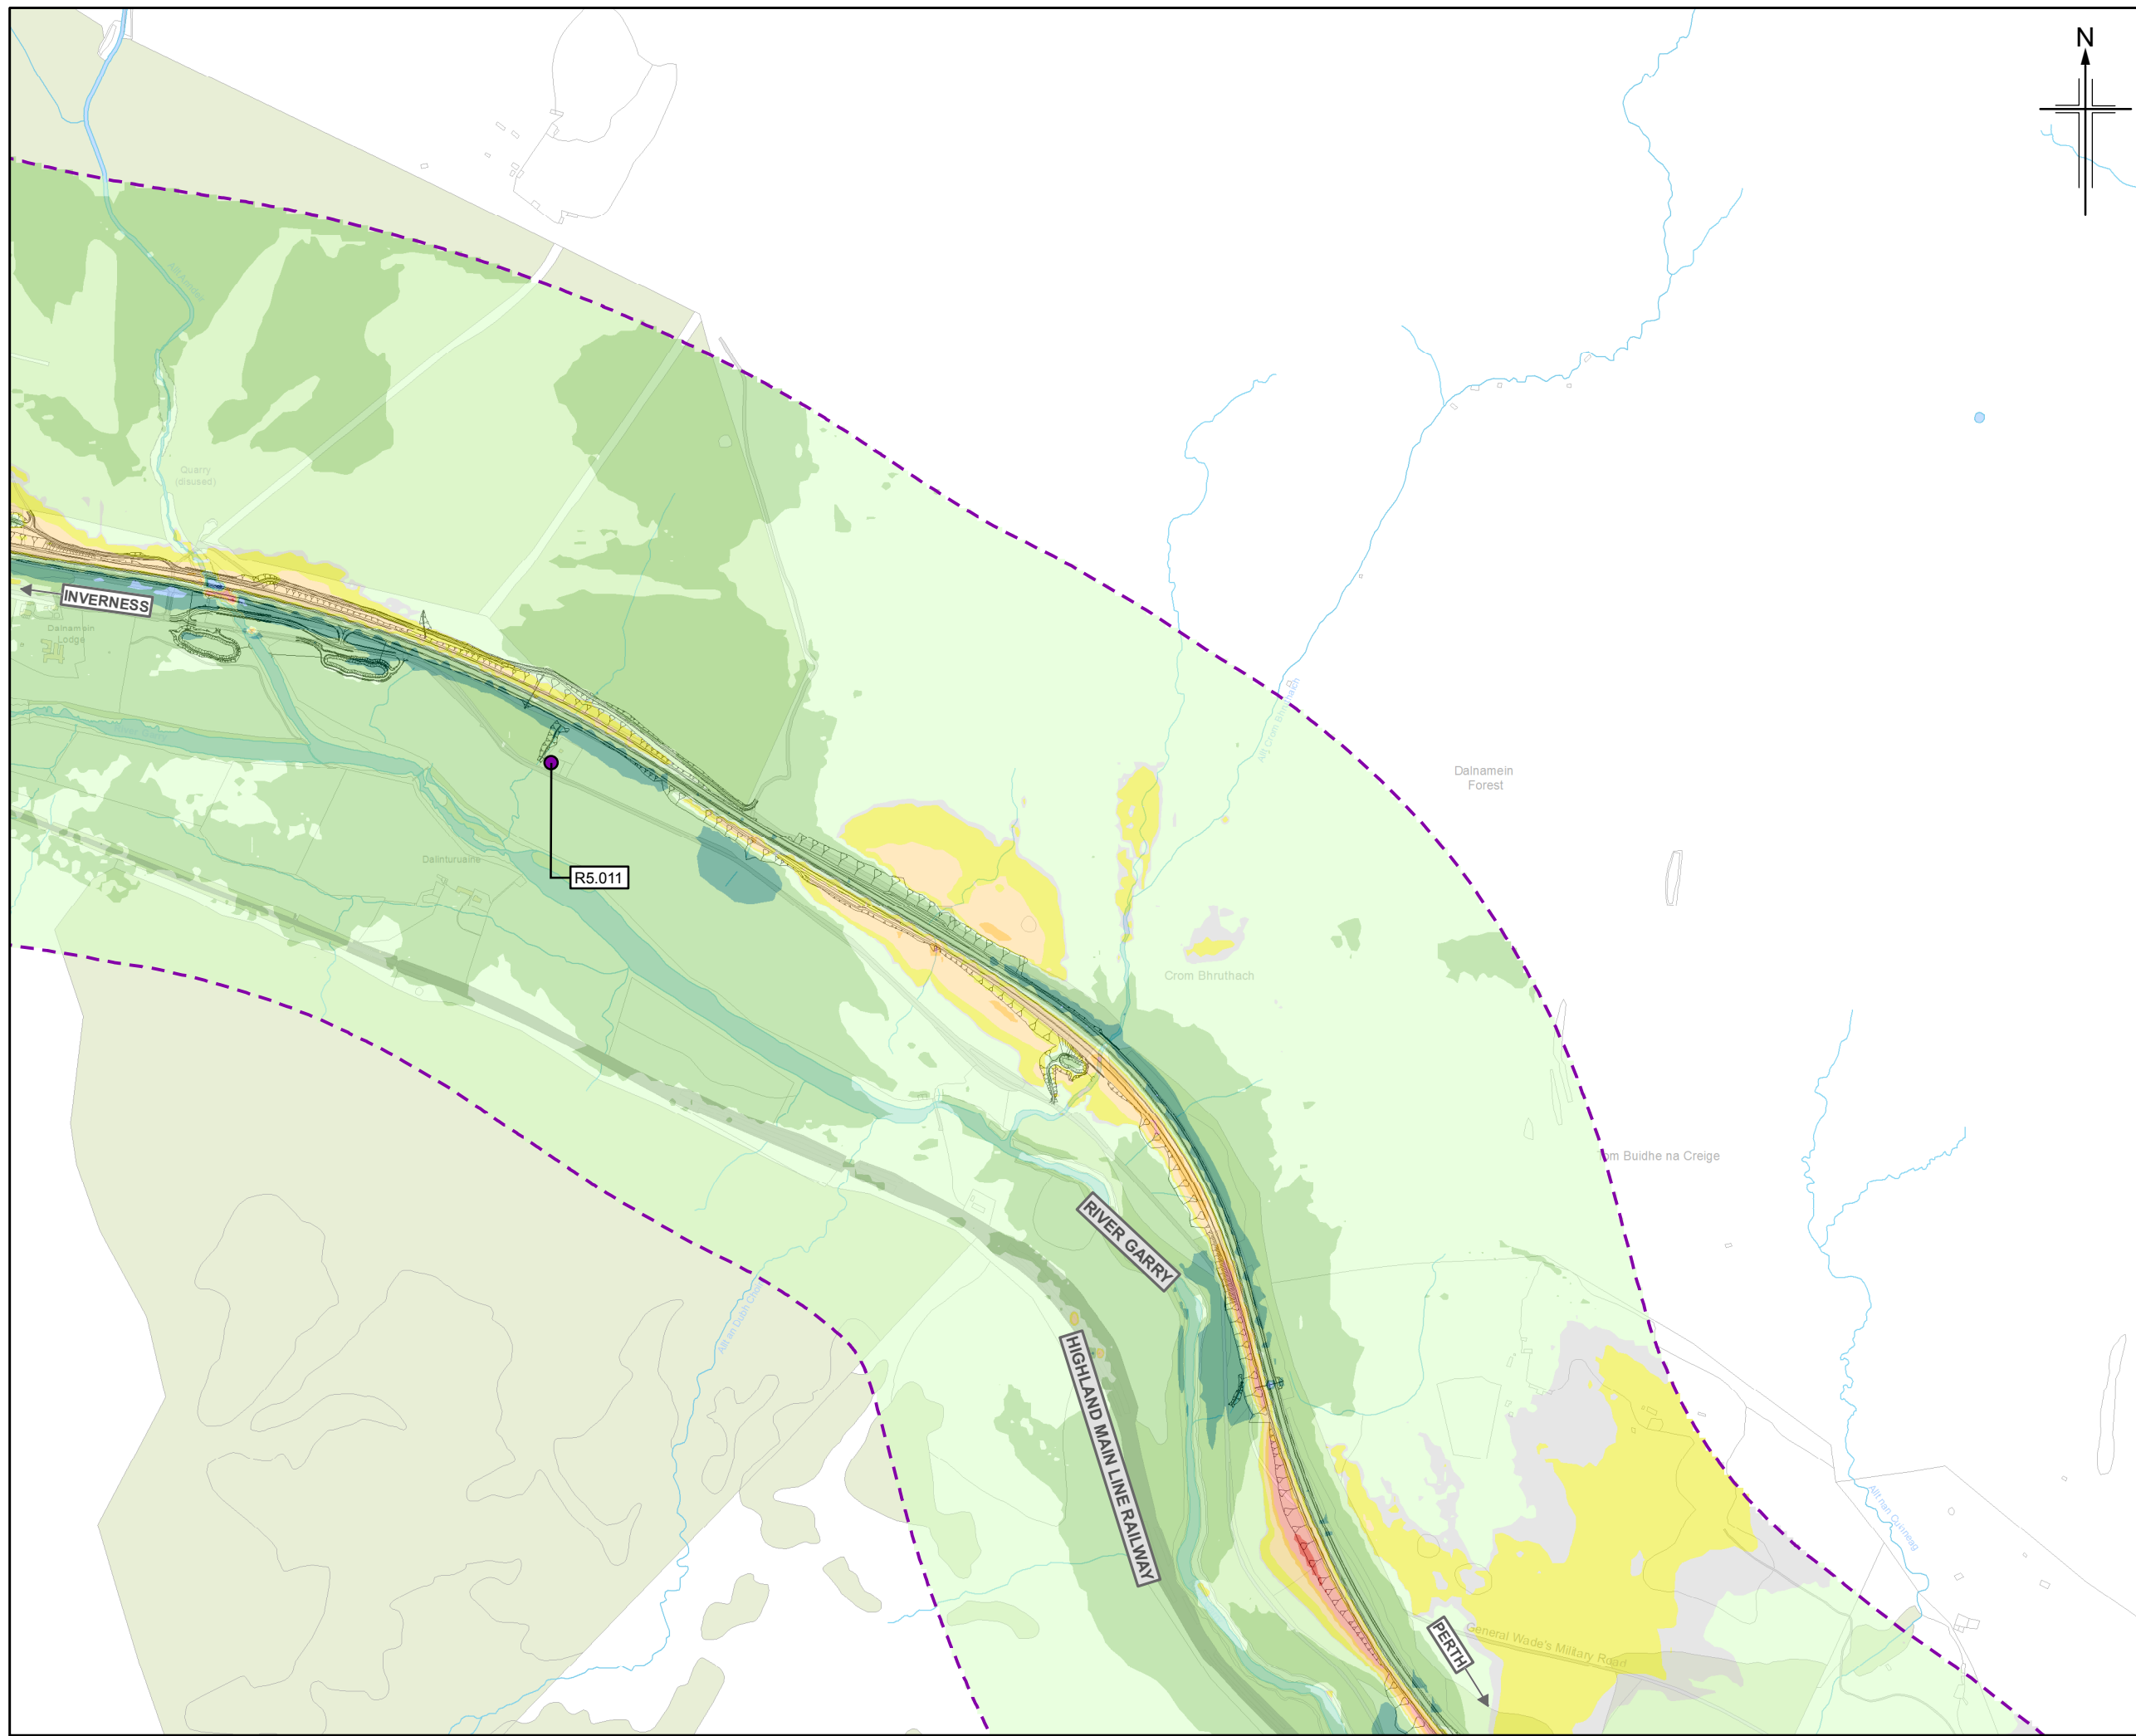

Legend

- Proposed scheme (DMRB Stage 3 Design)
- SuDS
- 600m Calculation area
- Low Noise Road Surfacing (LNRS)
- Health and education buildings
- Baseline noise monitoring locations - sample receptor

Do-Minimum Baseline Year Vs Do-Something Baseline Year with Mitigation (L_{A10,18hr} Free-field) First Floor
x = noise level

- $x \geq 10$ dB
- $5 \leq x < 10$ dB
- $3 \leq x < 5$ dB
- $1 \leq x < 3$ dB
- $0 < x < 1$ dB
- $x = 0$ dB
- $-1 < x < 0$ dB
- $-3 < x \leq -1$ dB
- $-5 < x \leq -3$ dB
- $-10 < x \leq -5$ dB
- $x \leq -10$ dB

0	NOV 2017	ES Publication	KAJCr	SG	DP	AJG
Rev.	Rev. Date	Purpose of revision	Orig/Dwn	Checkd	Rev'd	Appr'd

JACOBS
 95 Bothwell Street, Glasgow, G2 7HX, UK.
 Tel: +44(0)141 243 8000 Fax: +44(0)141 226 3109
 www.jacobs.com

Client



 TRANSPORT SCOTLAND
 COIMHIDHAIL ALBA

Project

A9
 DUALLING
 PERTH TO INVERNESS
 Killiecrankie to Glen Garry

Drawing title
Environmental Statement
Noise Level Difference Contour Map
(First Floor) Do-Minimum Baseline Year Vs
Do-Something Baseline Year
(with Mitigation) Sheet 7 of 8

Drawing Status	FINAL		
Scale	1:10,000	@ A3	DO NOT SCALE
Jacobs No.	B2140005		
BIM No.			
Drawing number	Figure 17.11g		Rev 0

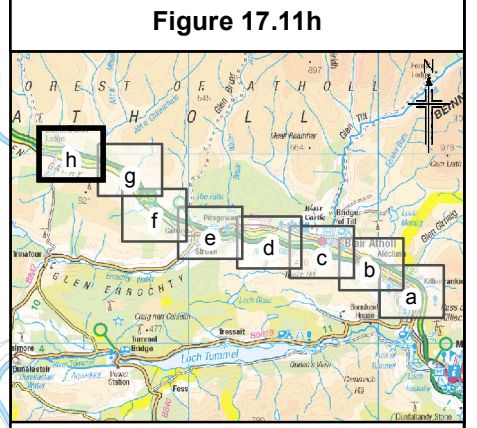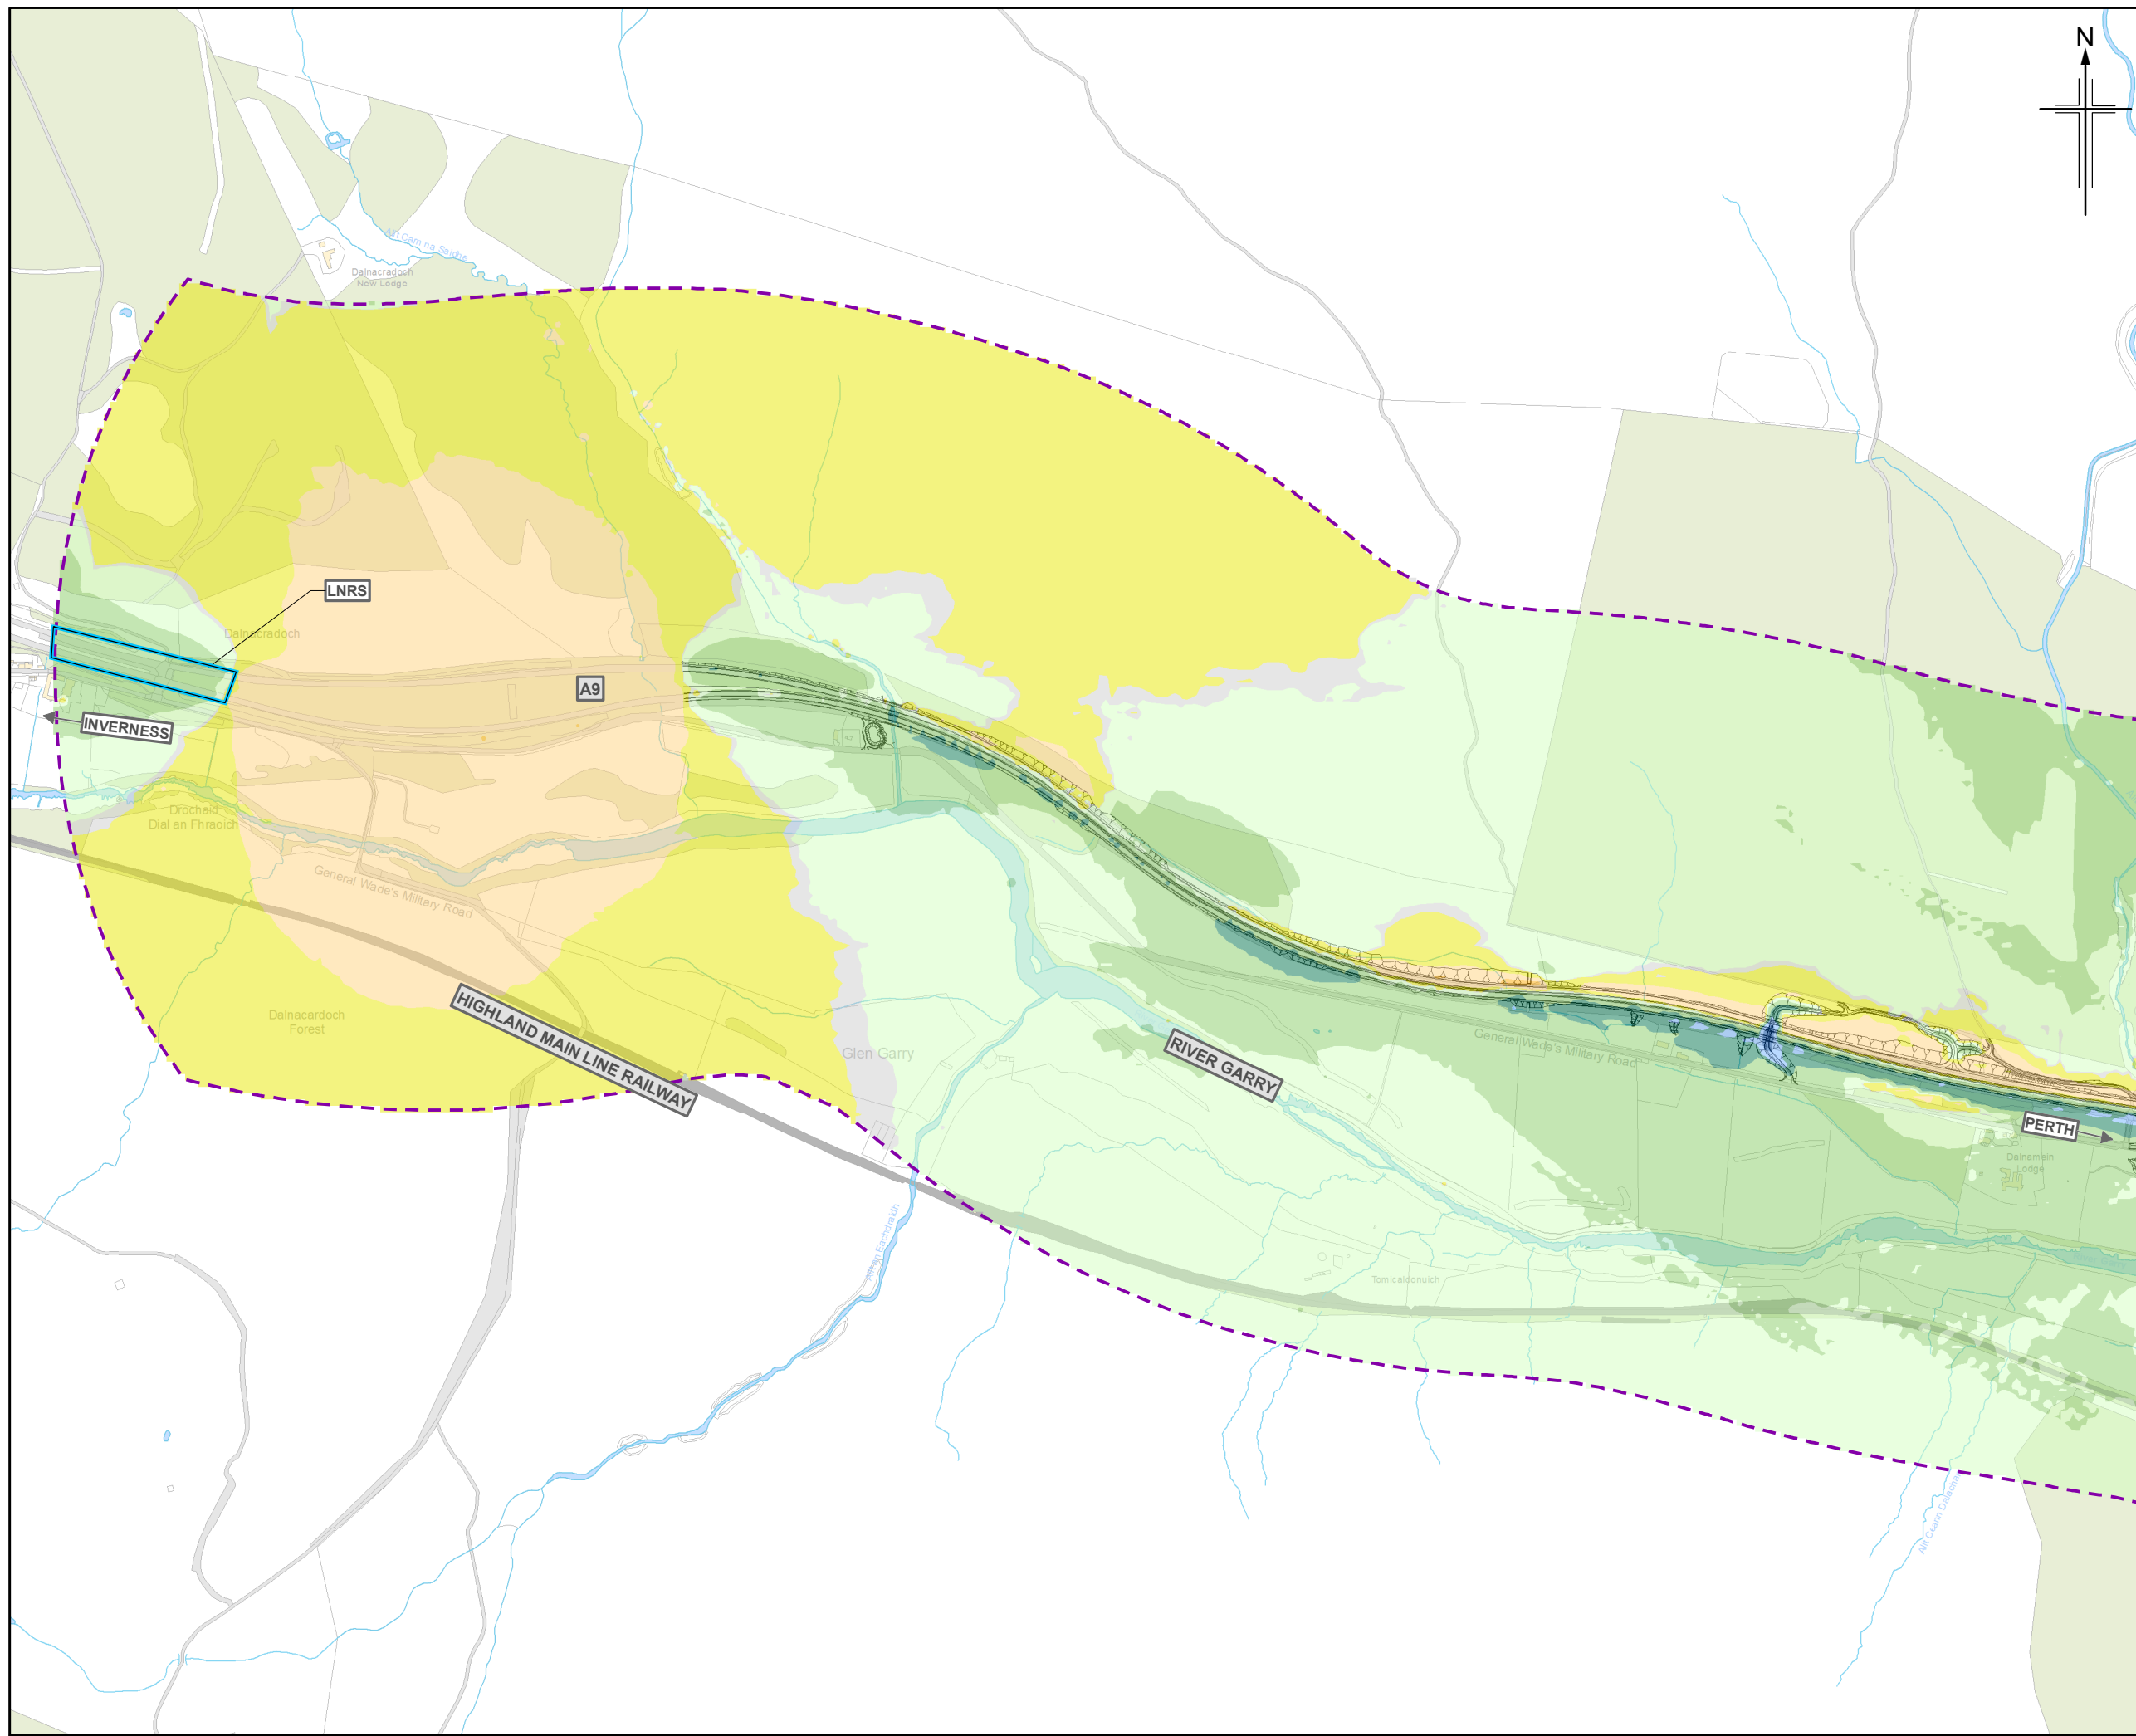

Legend

- Proposed scheme (DMRB Stage 3 Design)
- SuDS
- 600m Calculation area
- Low Noise Road Surfacing (LNRS)
- Health and education buildings
- Baseline noise monitoring locations - sample receptor

Do-Minimum Baseline Year Vs Do-Something Baseline Year with Mitigation (L_{A10,18hr} Free-field) First Floor
 x = noise level


- x ≥ 10 dB
- 5 ≤ x < 10 dB
- 3 ≤ x < 5 dB
- 1 ≤ x < 3 dB
- 0 < x < 1 dB
- x = 0 dB
- 1 < x < 0 dB
- 3 < x ≤ -1 dB
- 5 < x ≤ -3 dB
- 10 < x ≤ -5 dB
- x ≤ -10 dB

0	NOV 2017	ES Publication	KAJCr	SG	DP	AJG
Rev.	Rev. Date	Purpose of revision	Orig/Dwn	Checkd	Rev'd	Apprv'd

JACOBS
 95 Bothwell Street, Glasgow, G2 7HX, UK.
 Tel: +44(0)141 243 8000 Fax: +44(0)141 226 3109
 www.jacobs.com


Client

 TRANSPORT SCOTLAND
 COIMHIGHAL ALBA

Project

A9
 DUALLING
 PERTH TO INVERNESS
 Killiecrankie to Glen Garry

Drawing title
Environmental Statement
Noise Level Difference Contour Map
(First Floor) Do-Minimum Baseline Year Vs
Do-Something Baseline Year
(with Mitigation) Sheet 8 of 8

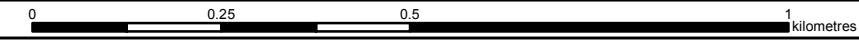Drawing Status	FINAL		
Scale	1:10,000	@ A3	DO NOT SCALE
Jacobs No.	B2140005		
BIM No.			
Drawing number	Figure 17.11h		Rev 0



This drawing is not to be used in whole or part other than for the intended purpose and project as defined on this drawing. Refer to the contract for full terms and conditions.