



- Proposed Scheme
- Crossing Locations
- Proposed NMU Route
- NMU Route Discontinued
- Existing National Cycle Network (NCN)
- Existing Core Path
- Existing Other NMU Route
- Existing Rights of Way

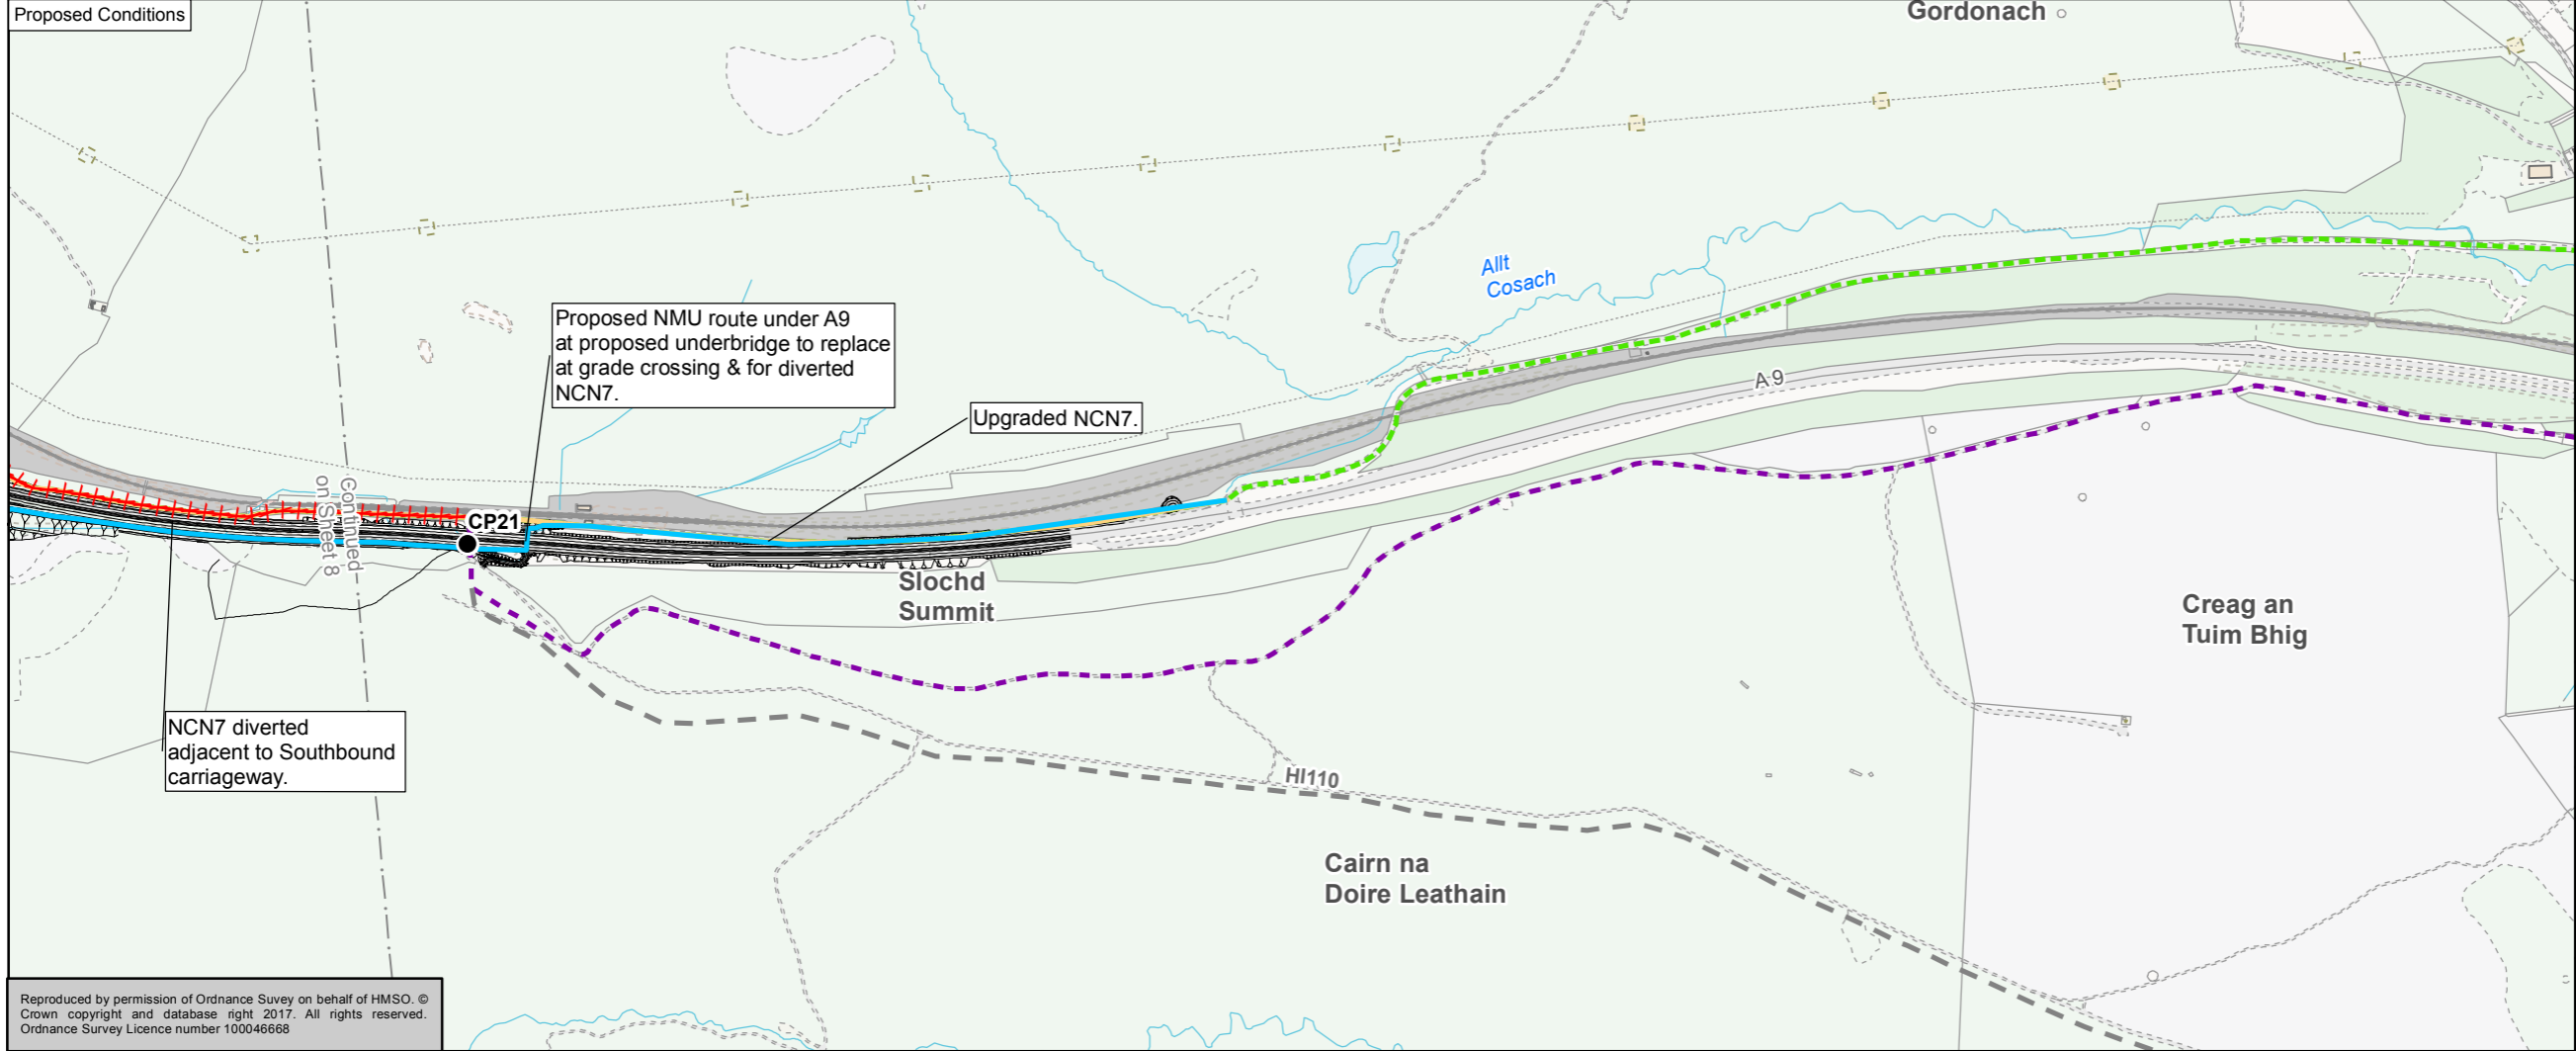

The proposed conditions are preliminary and for discussion purposes only. The proposed conditions may be subject to refinement as part of the ongoing DMRB Stage 3 assessment process.

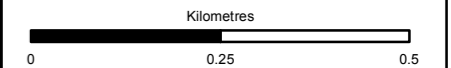

FOR INFORMATION S2

Client
TRANSPORT SCOTLAND
COMHDHAIL ALBA



ATKINS mouchel

Figure 9.3
Non Motorised User
Connectivity Plans
Sheet 9 of 9

Scale 1:10,000	Drawn MM	Checked GK	Approved IA	Authorised RG
Document Number A9P11-AMJ-ENM-H_ZZZZ_XX-DR-GI-0027	Project	Originator	Volume	Revision P02
Location	Type	Role	Number	

Reproduced by permission of Ordnance Survey on behalf of HMSO. © Crown copyright and database right 2017. All rights reserved. Ordnance Survey Licence number 100046668