




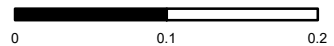
-  DS Stage 3 Design
-  Planned Development with Consent
-  Potential Slope Area


The design shown is under development as part of the ongoing Stage 3 Assessment design development.




Dalraddy to Slochd  
Stage 3 Design  
Sheet 13 of 17

Scale 1:5,000	Sheet Size A3
------------------	------------------

Kilometres

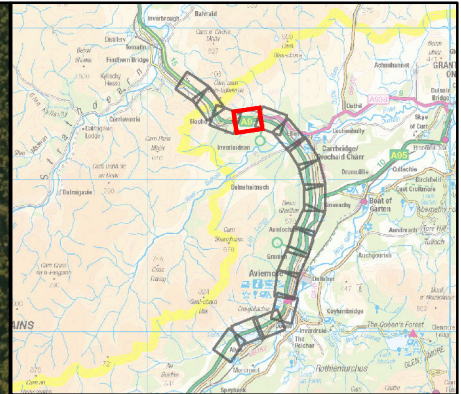



-  DS Stage 3 Design
-  Planned Development with Consent
-  Potential Slope Area

Continued on Sheet 13

Proposed Northbound Type-A Lay-by Location

Proposed Southbound Type-A Lay-by Location

Proposed Underbridge

Continued on Sheet 15

Black Mount


Bogbain Burn



Allt Ceann nan Bann-tigheana




The design shown is under development as part of the ongoing Stage 3 Assessment design development.

Dalraddy to Slochd  
Stage 3 Design  
Sheet 14 of 17

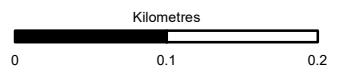Scale 1:5,000 Sheet Size A3

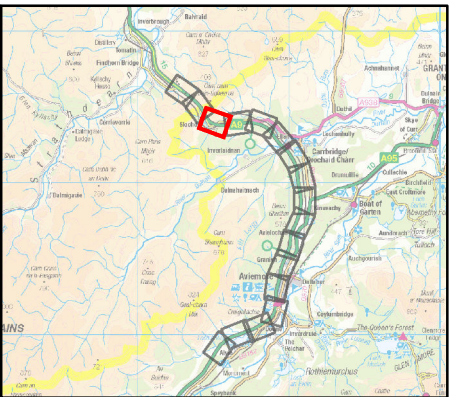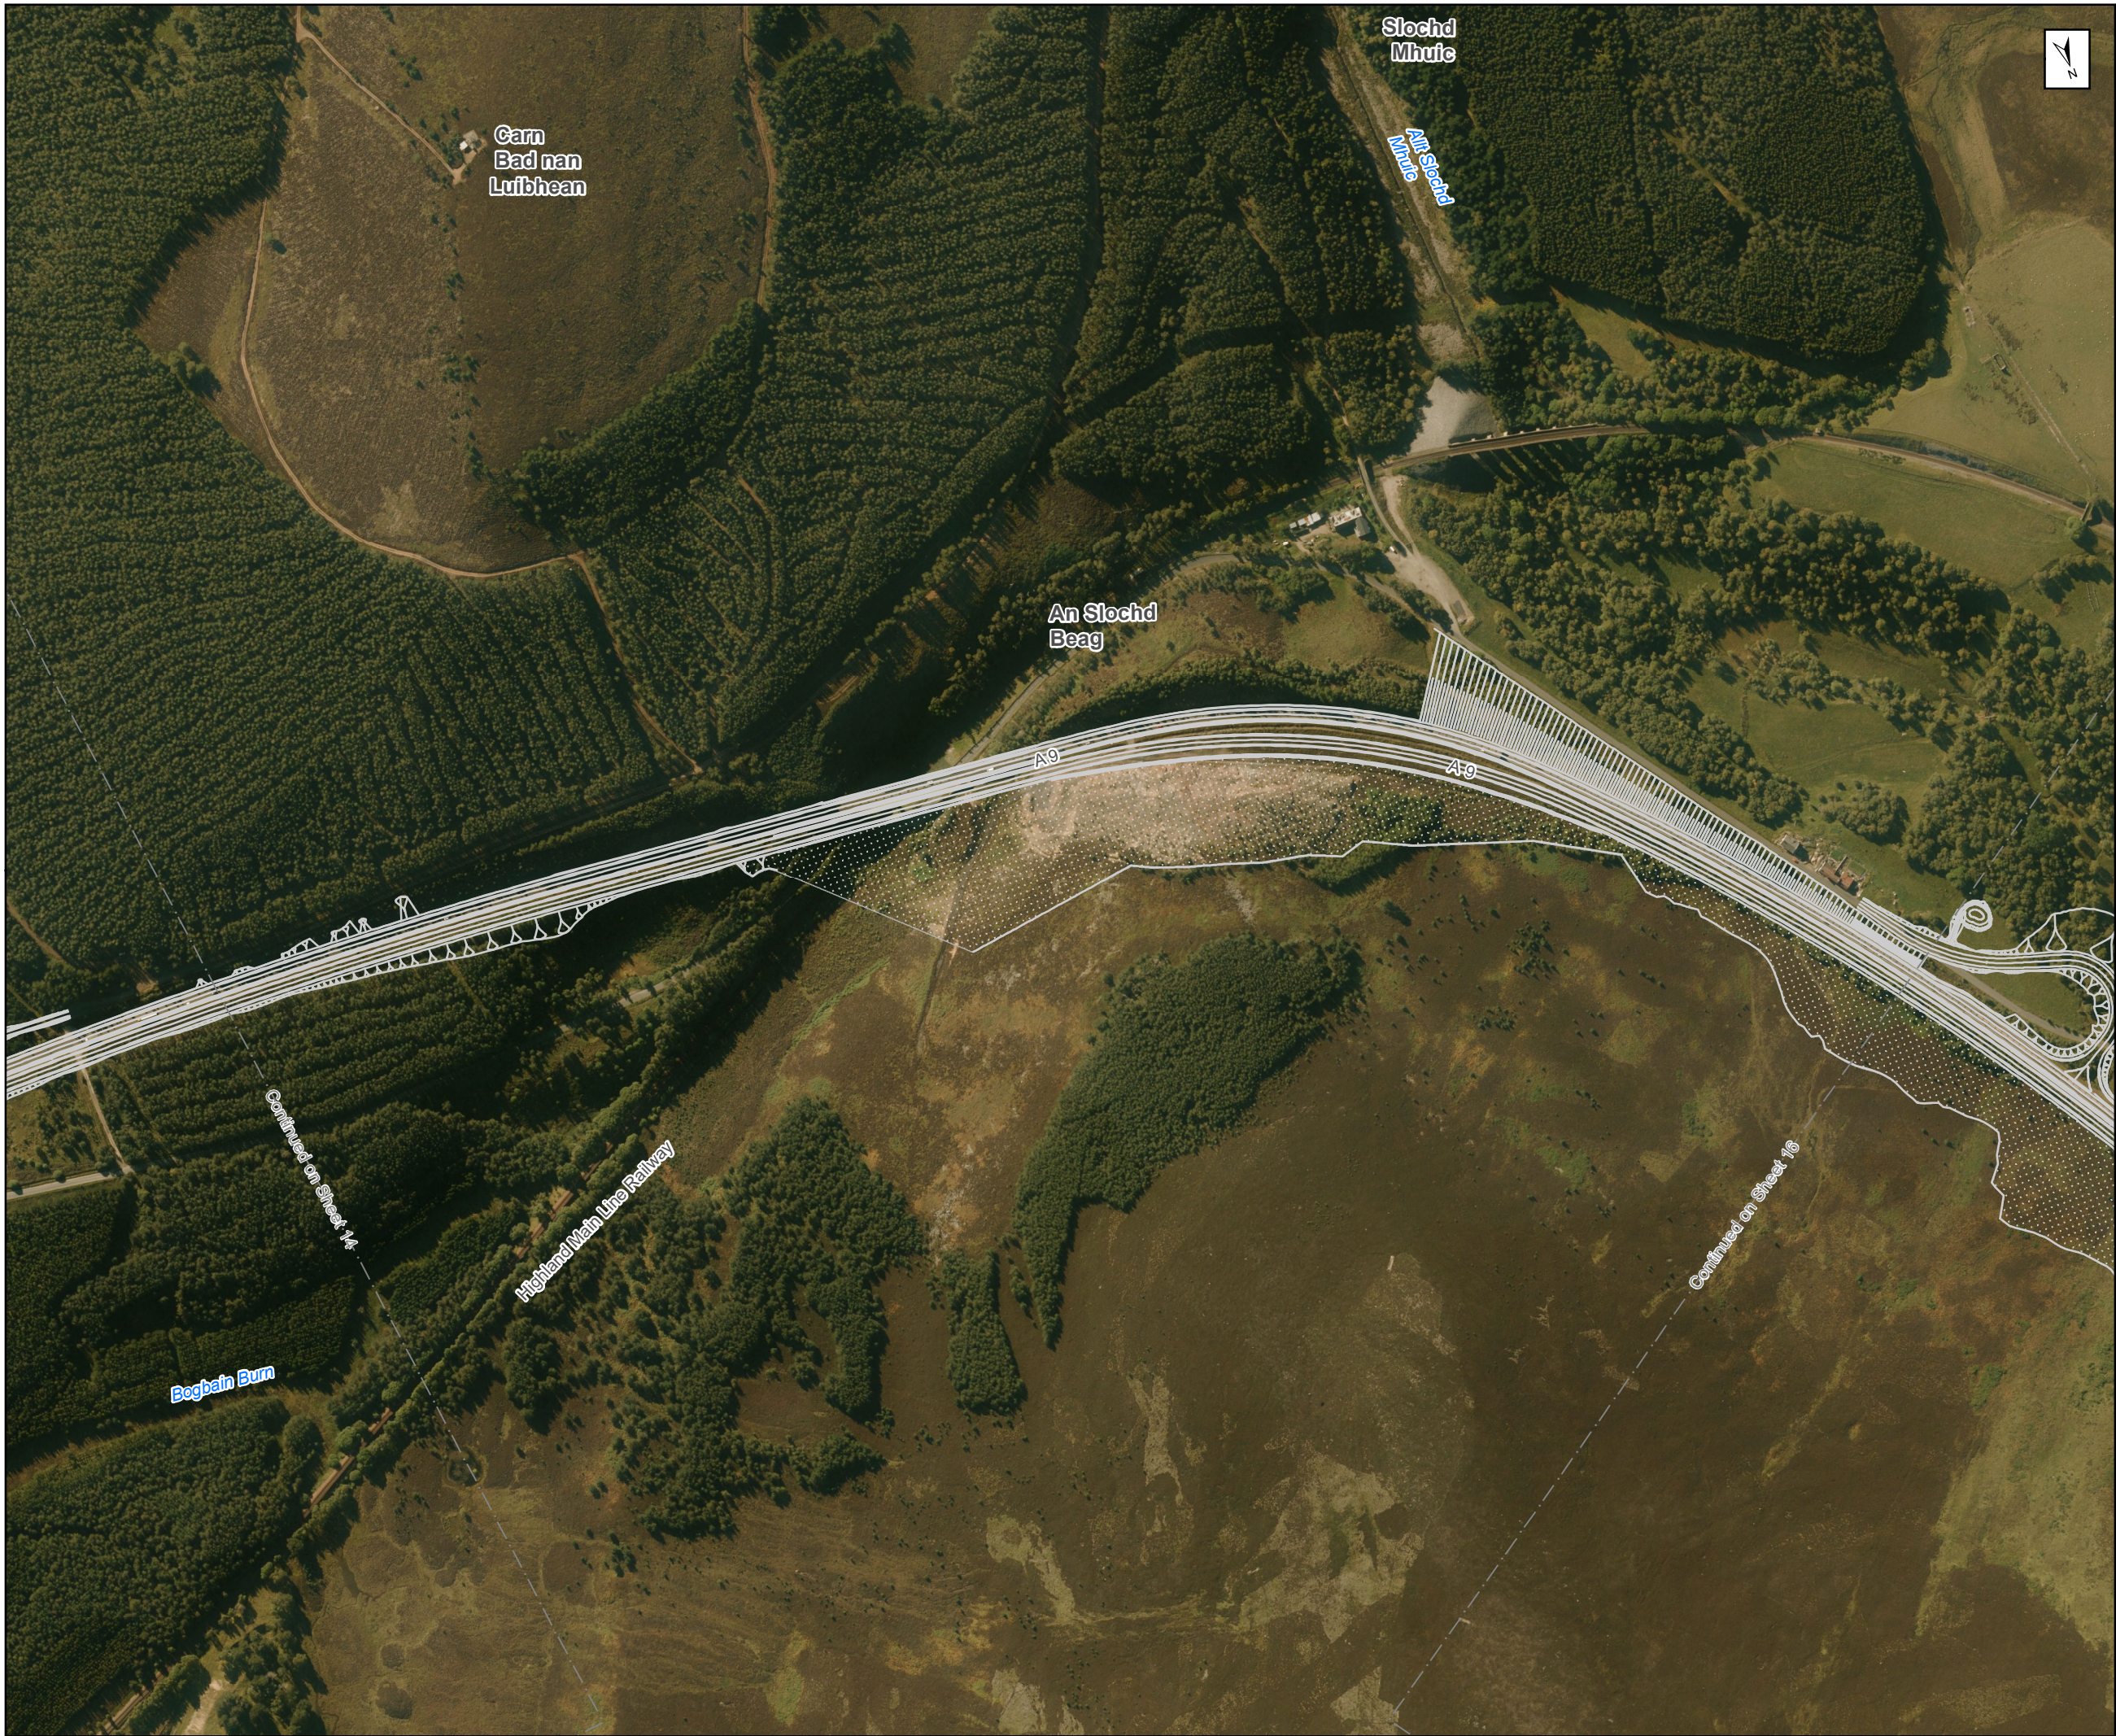




-  DS Stage 3 Design
-  Planned Development with Consent
-  Potential Slope Area

The design shown is under development as part of the ongoing Stage 3 Assessment design development.

Dalraddy to Slochd  
Stage 3 Design  
Sheet 15 of 17

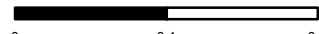Scale	Sheet Size
1:5,000	A3
Kilometres	
	
0	0.2