

- Legend**
- Proposed scheme (DMRB Stage 3 design)
  - SuDS
  - 500m Study area
  - Core path
  - Rights of Way
  - National Cycle Route (NCR)
  - Local path
  - Existing crossing point
  - Bus stop
  - Path start/end point
  - Path reference

0	DEC 2017	ES Publication	EM	DD	MP	AJG
Rev.	Rev. Date	Purpose of revision	Orig/Dwn	Checkd	Rev'd	Apprv'd


**JACOBS**  
 95 Bothwell Street, Glasgow, G2 7HX, UK.  
 Tel: +44(0)141 243 8000  
 www.jacobs.com

Client  
  
 TRANSPORT SCOTLAND  
 COFHIDHAIL ALBA



Project  
  
**A9**  
 DUALLING  
 PERTH TO INVERNESS  
 Pitlochry to Killiecrankie

Drawing title  
**Environmental Statement  
 Existing Non-Motorised  
 User (NMU) Routes**

Drawing Status	FINAL	Sheet 1 of 4
Scale	1:7,500 @ A3	DO NOT SCALE
Jacobs No.	B2140004	
BIM No.		
Drawing number	Figure 9.1a	Rev 0

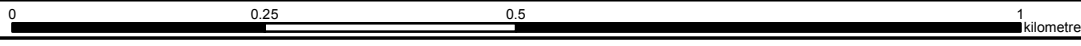

This drawing is not to be used in whole or part other than for the intended purpose and project as defined on this drawing. Refer to the contract for full terms and conditions.

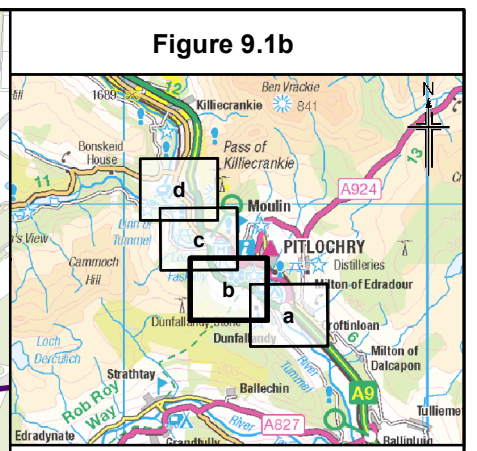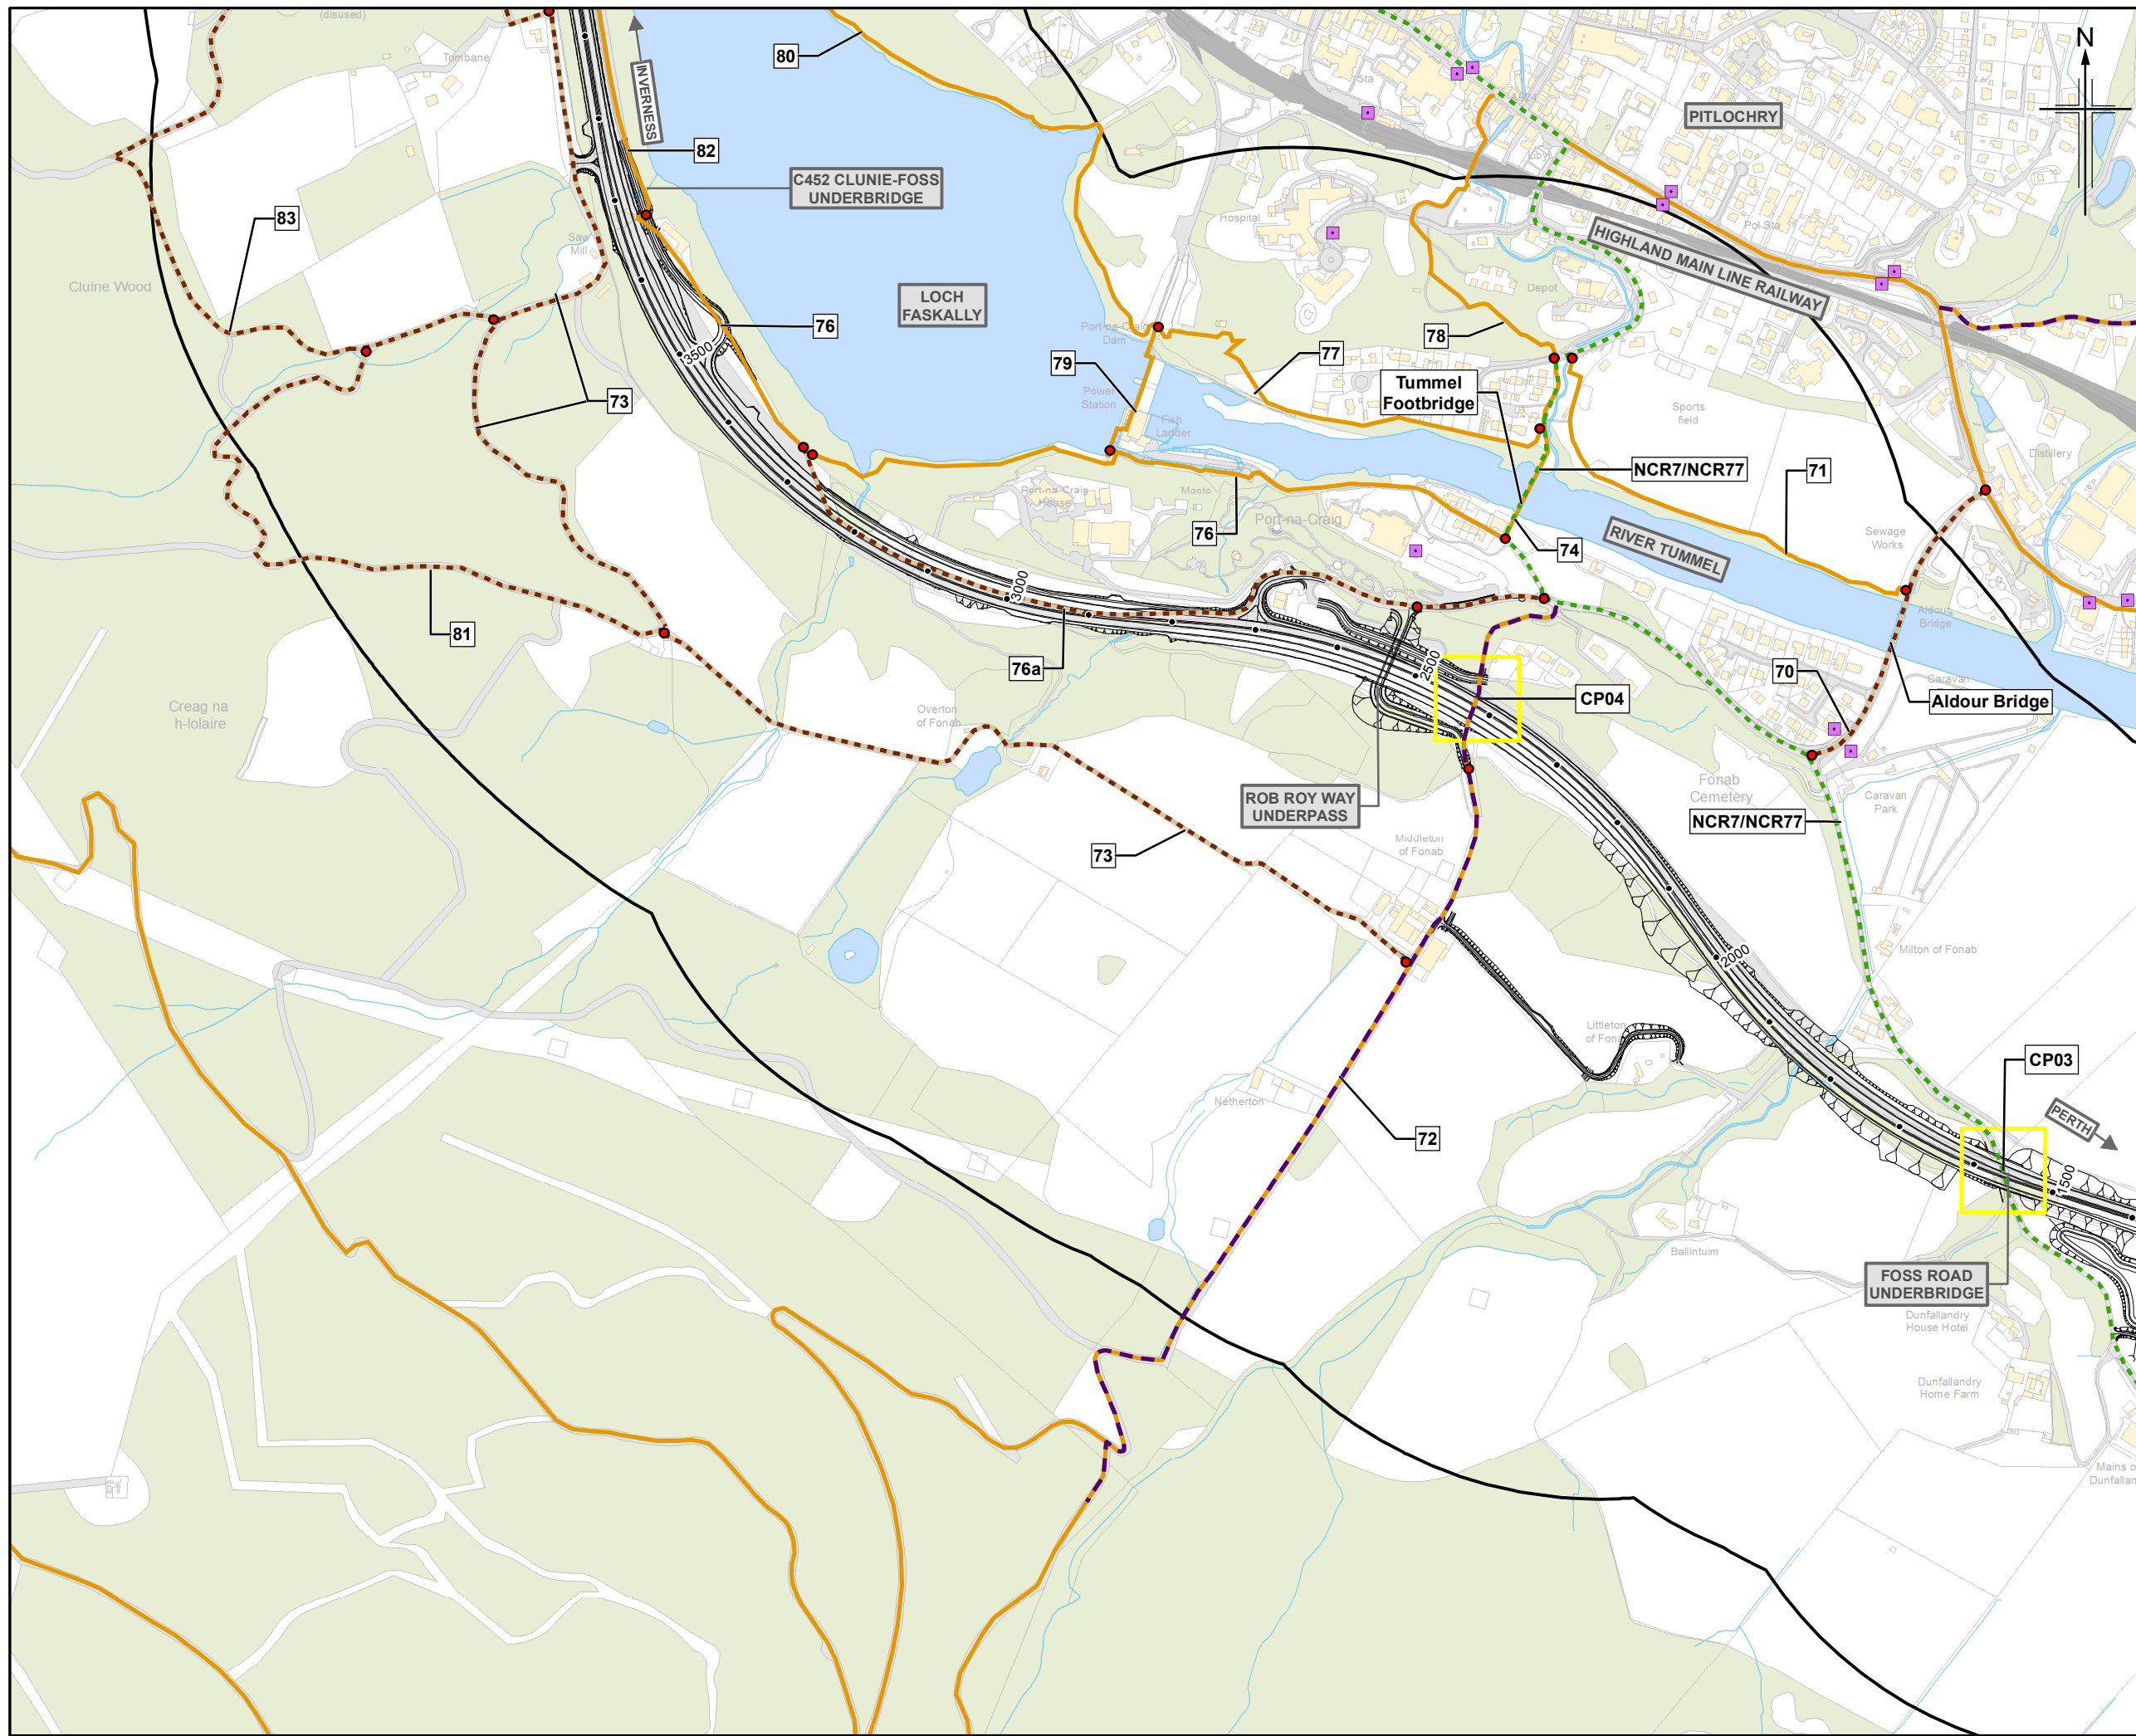

- Legend**
- Proposed scheme (DMRB Stage 3 design)
  - SuDS
  - 500m Study area
  - Core path
  - Rights of Way
  - National Cycle Route (NCR)
  - Local path
  - Existing crossing point
  - Bus stop
  - Path start/end point
  - Path reference

Rev.	Rev. Date	Purpose of revision	Orig/Dwn	Check'd	Rev'd	Apprv'd
0	DEC 2017	ES Publication	EM	DD	MP	AJG

**JACOBS**  
 95 Bothwell Street, Glasgow, G2 7HX, UK.  
 Tel: +44(0)141 243 8000  
 www.jacobs.com



Client  
  
 TRANSPORT SCOTLAND  
 COBHIDHAIL ALBA

Project  
  
**A9**  
 DUALLING  
 PERTH TO INVERNESS  
 Pitlochry to Killiecrankie

Drawing title  
**Environmental Statement  
 Existing Non-Motorised  
 User (NMU) Routes**

Sheet 2 of 4

Drawing Status	FINAL
Scale	1:7,500 @ A3 DO NOT SCALE
Jacobs No.	B2140004
BIM No.	
Drawing number	Figure 9.1b
Rev	0

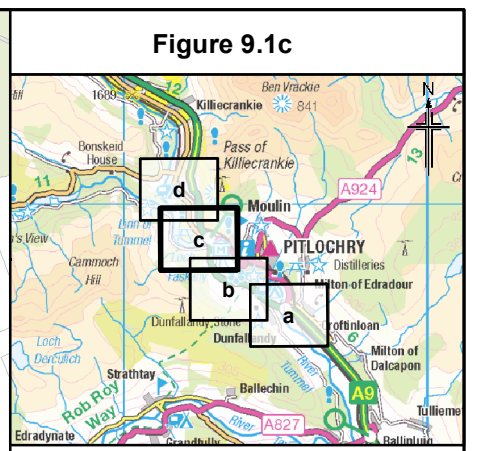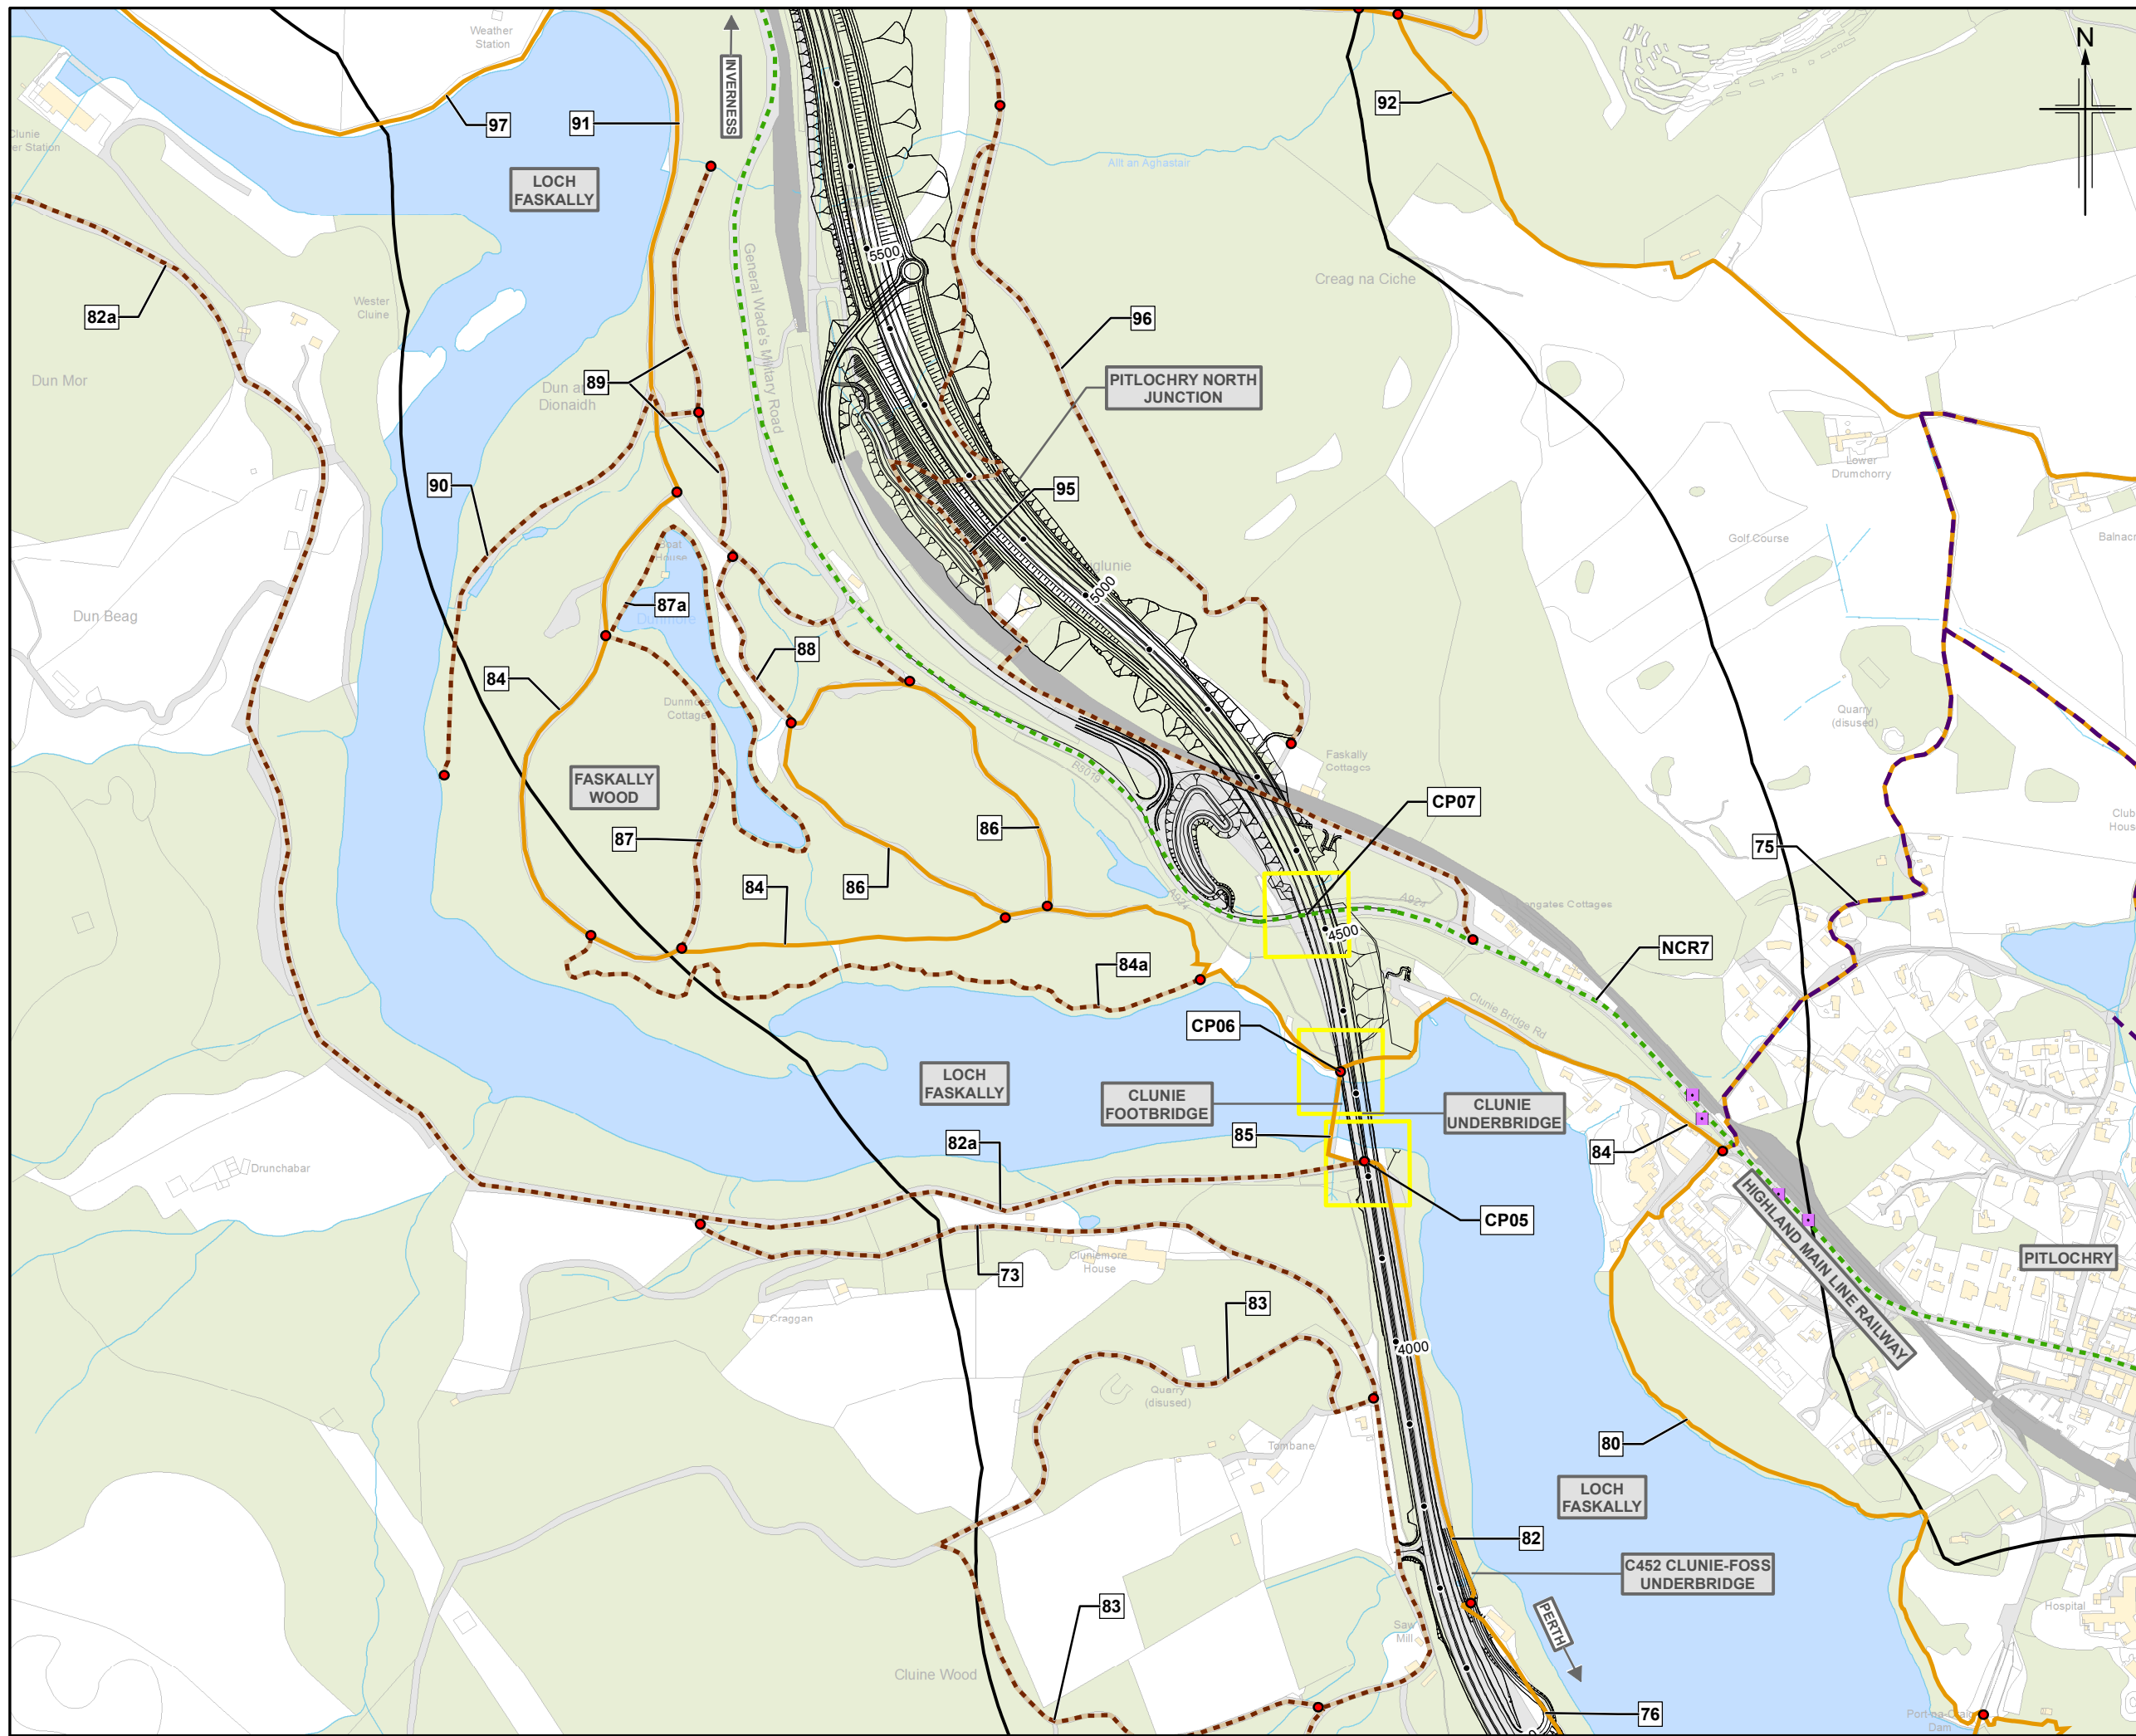

- Legend**
- Proposed scheme (DMRB Stage 3 design)
  - SuDS
  - 500m Study area
  - Core path
  - Rights of Way
  - National Cycle Route (NCR)
  - Local path
  - Existing crossing point
  - Bus stop
  - Path start/end point
  - Path reference

0	DEC 2017	ES Publication	EM	DD	MP	AJG
Rev.	Rev. Date	Purpose of revision	Orig/Dwn	Checkd	Rev'd	Apprv'd

**JACOBS**  
 95 Bothwell Street, Glasgow, G2 7HX, UK.  
 Tel: +44(0)141 243 8000  
 www.jacobs.com

Client  
  
 TRANSPORT SCOTLAND  
 COBHIDHAL ALBA



Project  
  
**A9**  
 DUALLING  
 PERTH TO INVERNESS  
 Pitlochry to Killiecrankie

Drawing title

**Environmental Statement  
 Existing Non-Motorised  
 User (NMU) Routes**

Sheet 3 of 4

Drawing Status	FINAL
Scale	1:7,500 @ A3 DO NOT SCALE
Jacobs No.	B2140004
BIM No.	
Drawing number	<b>Figure 9.1c</b>
Rev	<b>0</b>

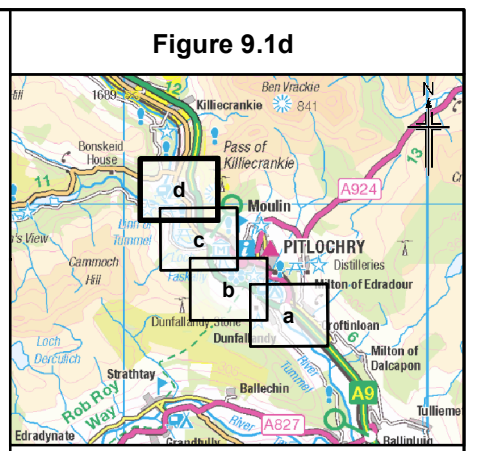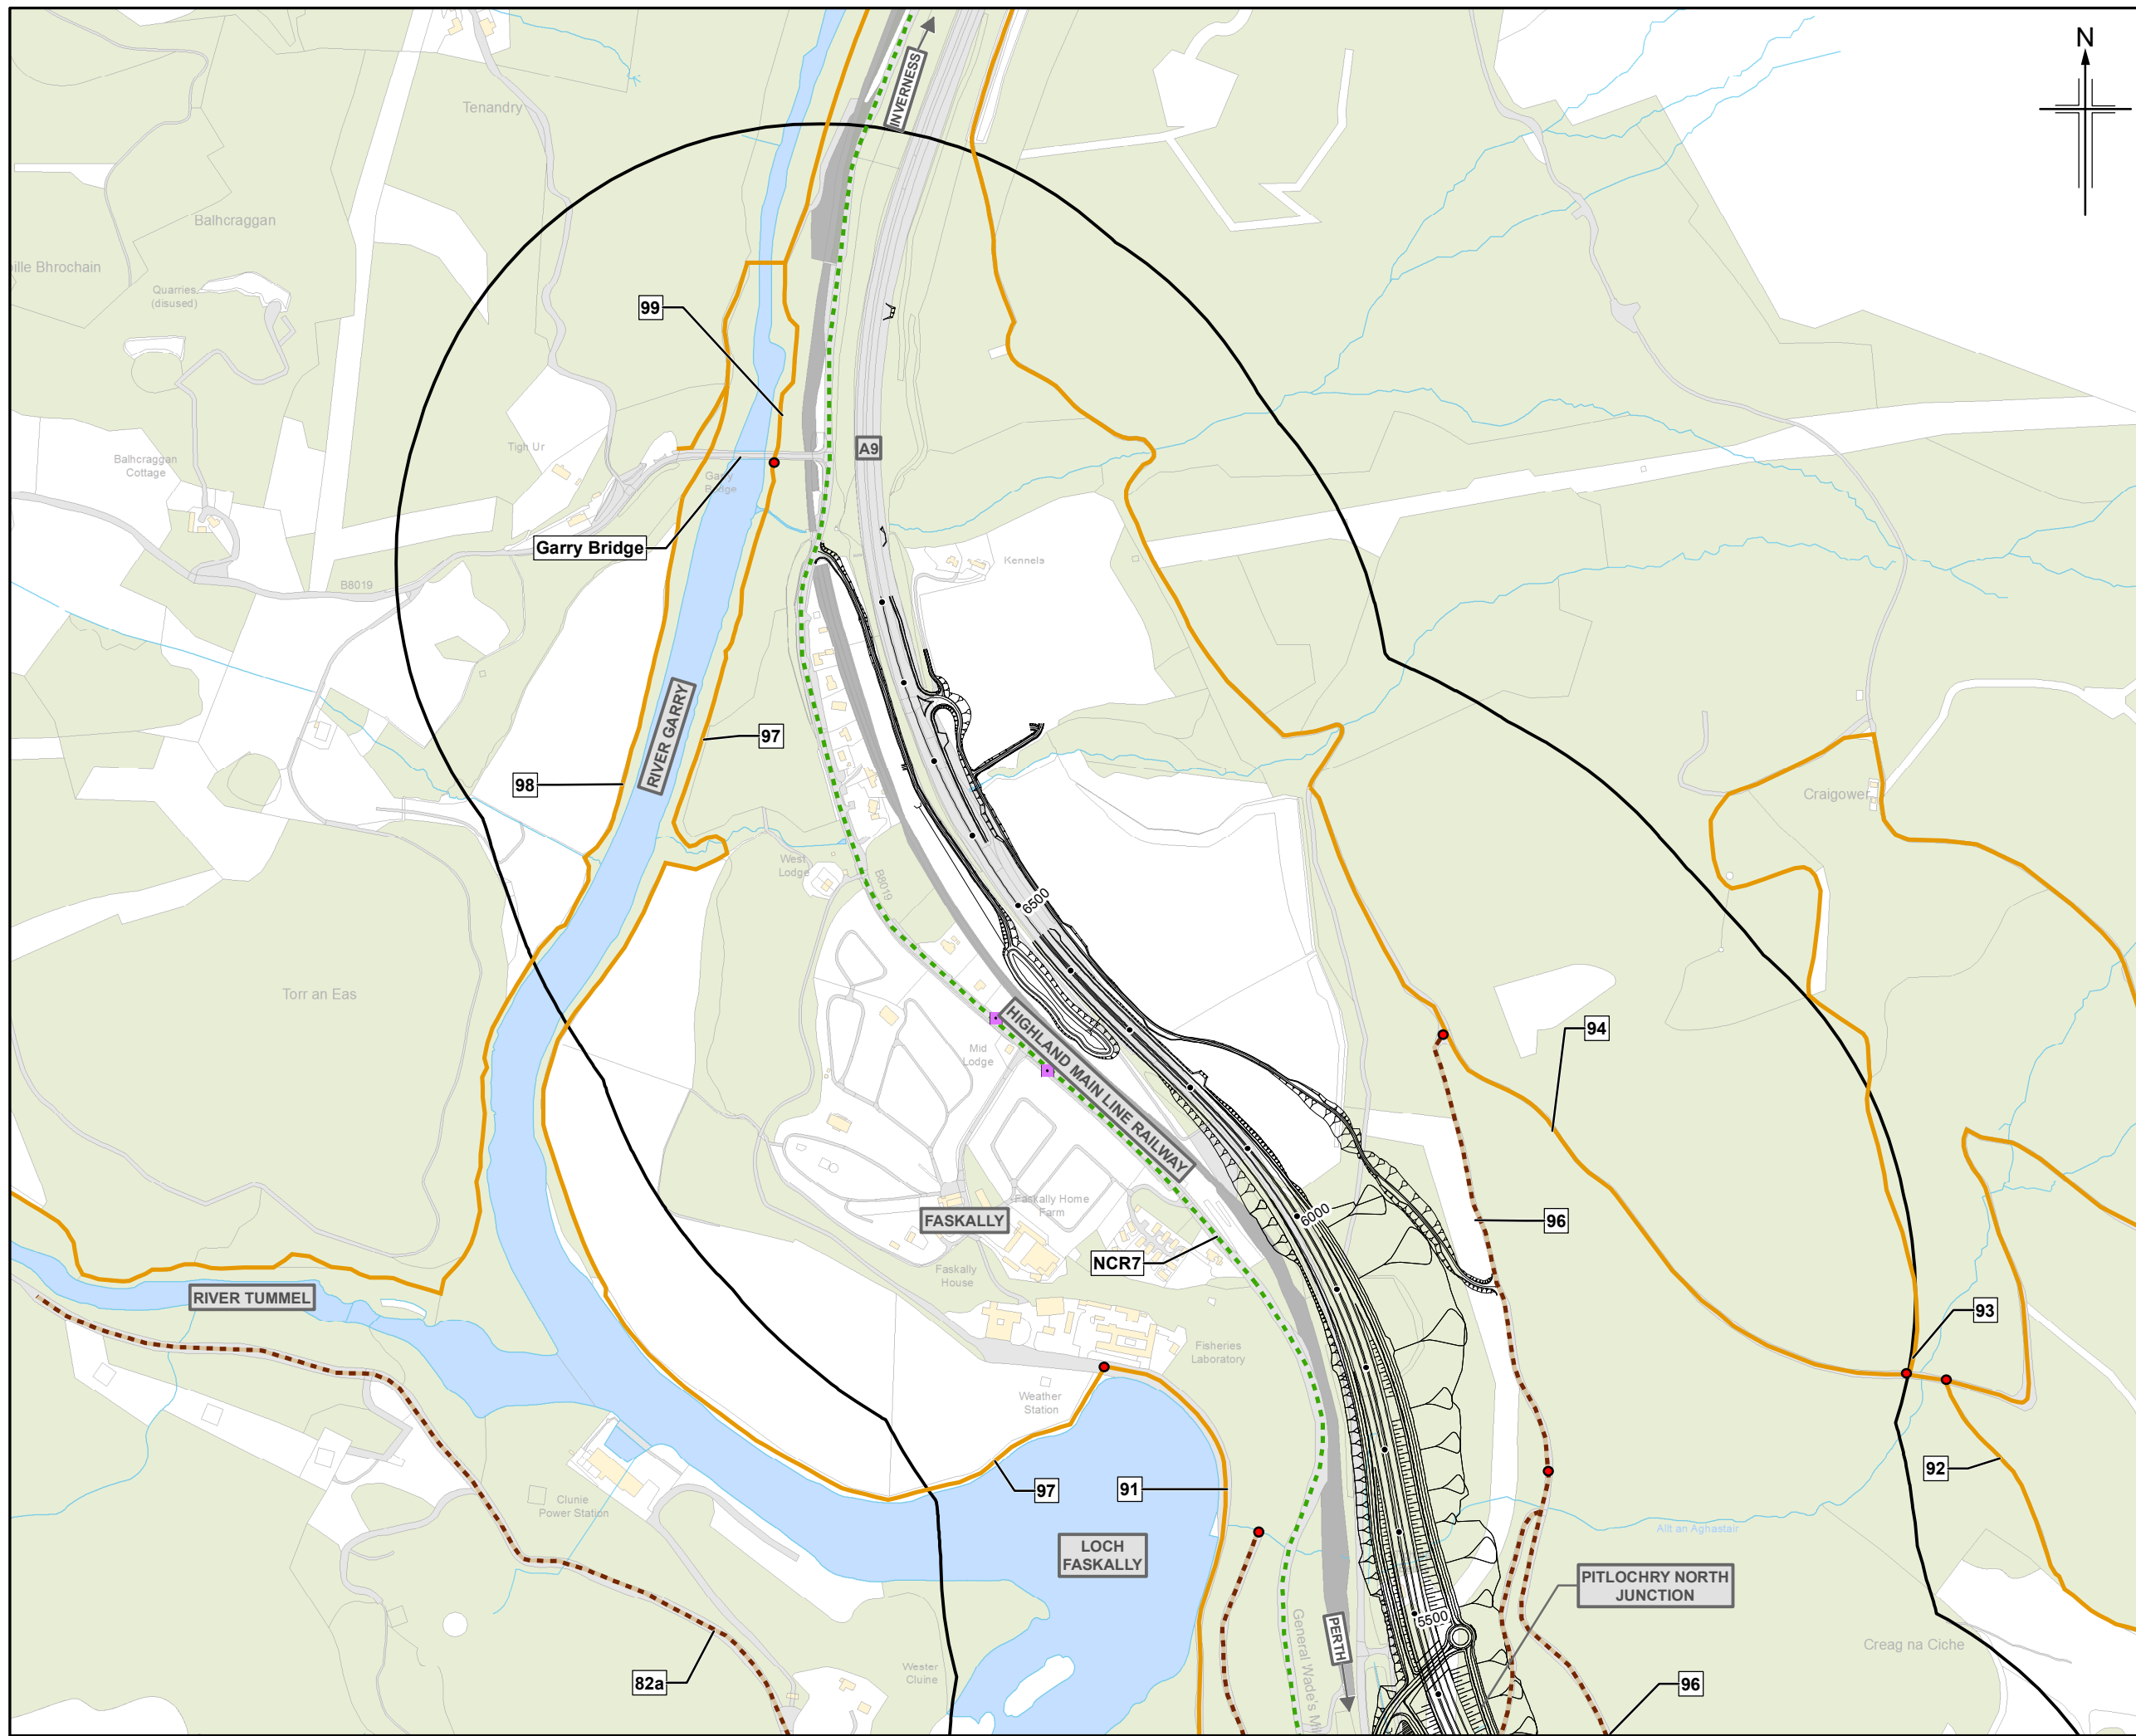

- Legend**
- Proposed scheme (DMRB Stage 3 design)
  - SuDS
  - 500m Study area
  - Core path
  - Rights of Way
  - National Cycle Route (NCR)
  - Local path
  - Existing crossing point
  - Bus stop
  - Path start/end point
  - Path reference

Rev.	Rev. Date	Purpose of revision	Orig/Dwn	Check'd	Rev'd	Apprv'd
0	DEC 2017	ES Publication	EM	DD	MP	AJG

**JACOBS**  
 95 Bothwell Street, Glasgow, G2 7HX, UK.  
 Tel: +44(0)141 243 8000  
 www.jacobs.com

Client  
  
 TRANSPORT SCOTLAND  
 COMHÌSHAL ALBA

Project  
  
**A9 DUALLING**  
 PERTH TO INVERNESS  
 Pitlochry to Killiecrankie

Drawing title  
**Environmental Statement  
 Existing Non-Motorised  
 User (NMU) Routes**

Drawing Status	FINAL	Sheet 4 of 4
Scale	1:7,500 @ A3	DO NOT SCALE
Jacobs No.	B2140004	
BIM No.		
Drawing number	Figure 9.1d	Rev 0