

Legend

- Proposed scheme (DMRB Stage 3 design)
- SuDS
- 250m Study area
- 850m Study area
- Cutting
- Widening
- SNH Carbon and Peatland 2016
 - Class 3
 - Class 4
- Private Water Supply (PWS)
 - PWS: Groundwater source
 - PWS: Undifferentiated source
 - PWS: Surface water source
 - PWS: Storage/holding tank
 - Connections
 - Localised peat deposit

0	DEC 2017	ES Publication	JCr	RT	VSM	AJG
Rev.	Rev. Date	Purpose of revision	Orig/Dwn	Checkd	Rev'd	Apprv'd

JACOBS
95 Bothwell Street, Glasgow, G2 7HX, UK.
Tel: +44(0)141 243 8000
www.jacobs.com


Client
TRANSPORT SCOTLAND
COIMHIGHAL ALBA



Project
A9 DUALLING
PERTH TO INVERNESS
Pitlochry to Killiecrankie

Drawing title
**Environmental Statement
Private Water Supplies**

Sheet 1 of 3

Drawing Status	FINAL
Scale	1:10,500 @ A3 DO NOT SCALE
Jacobs No.	B2140004
BIM No.	
Drawing number	Figure 10.1a
Rev	0

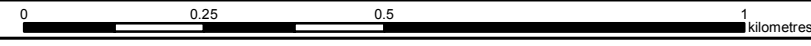

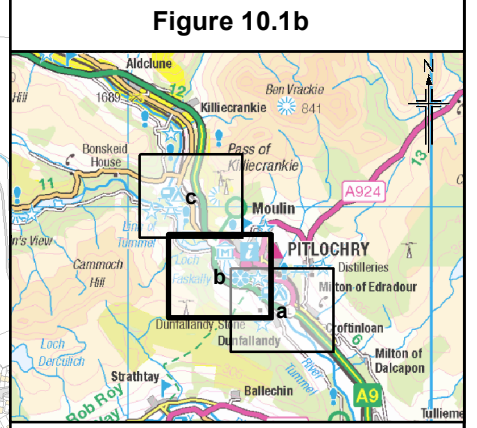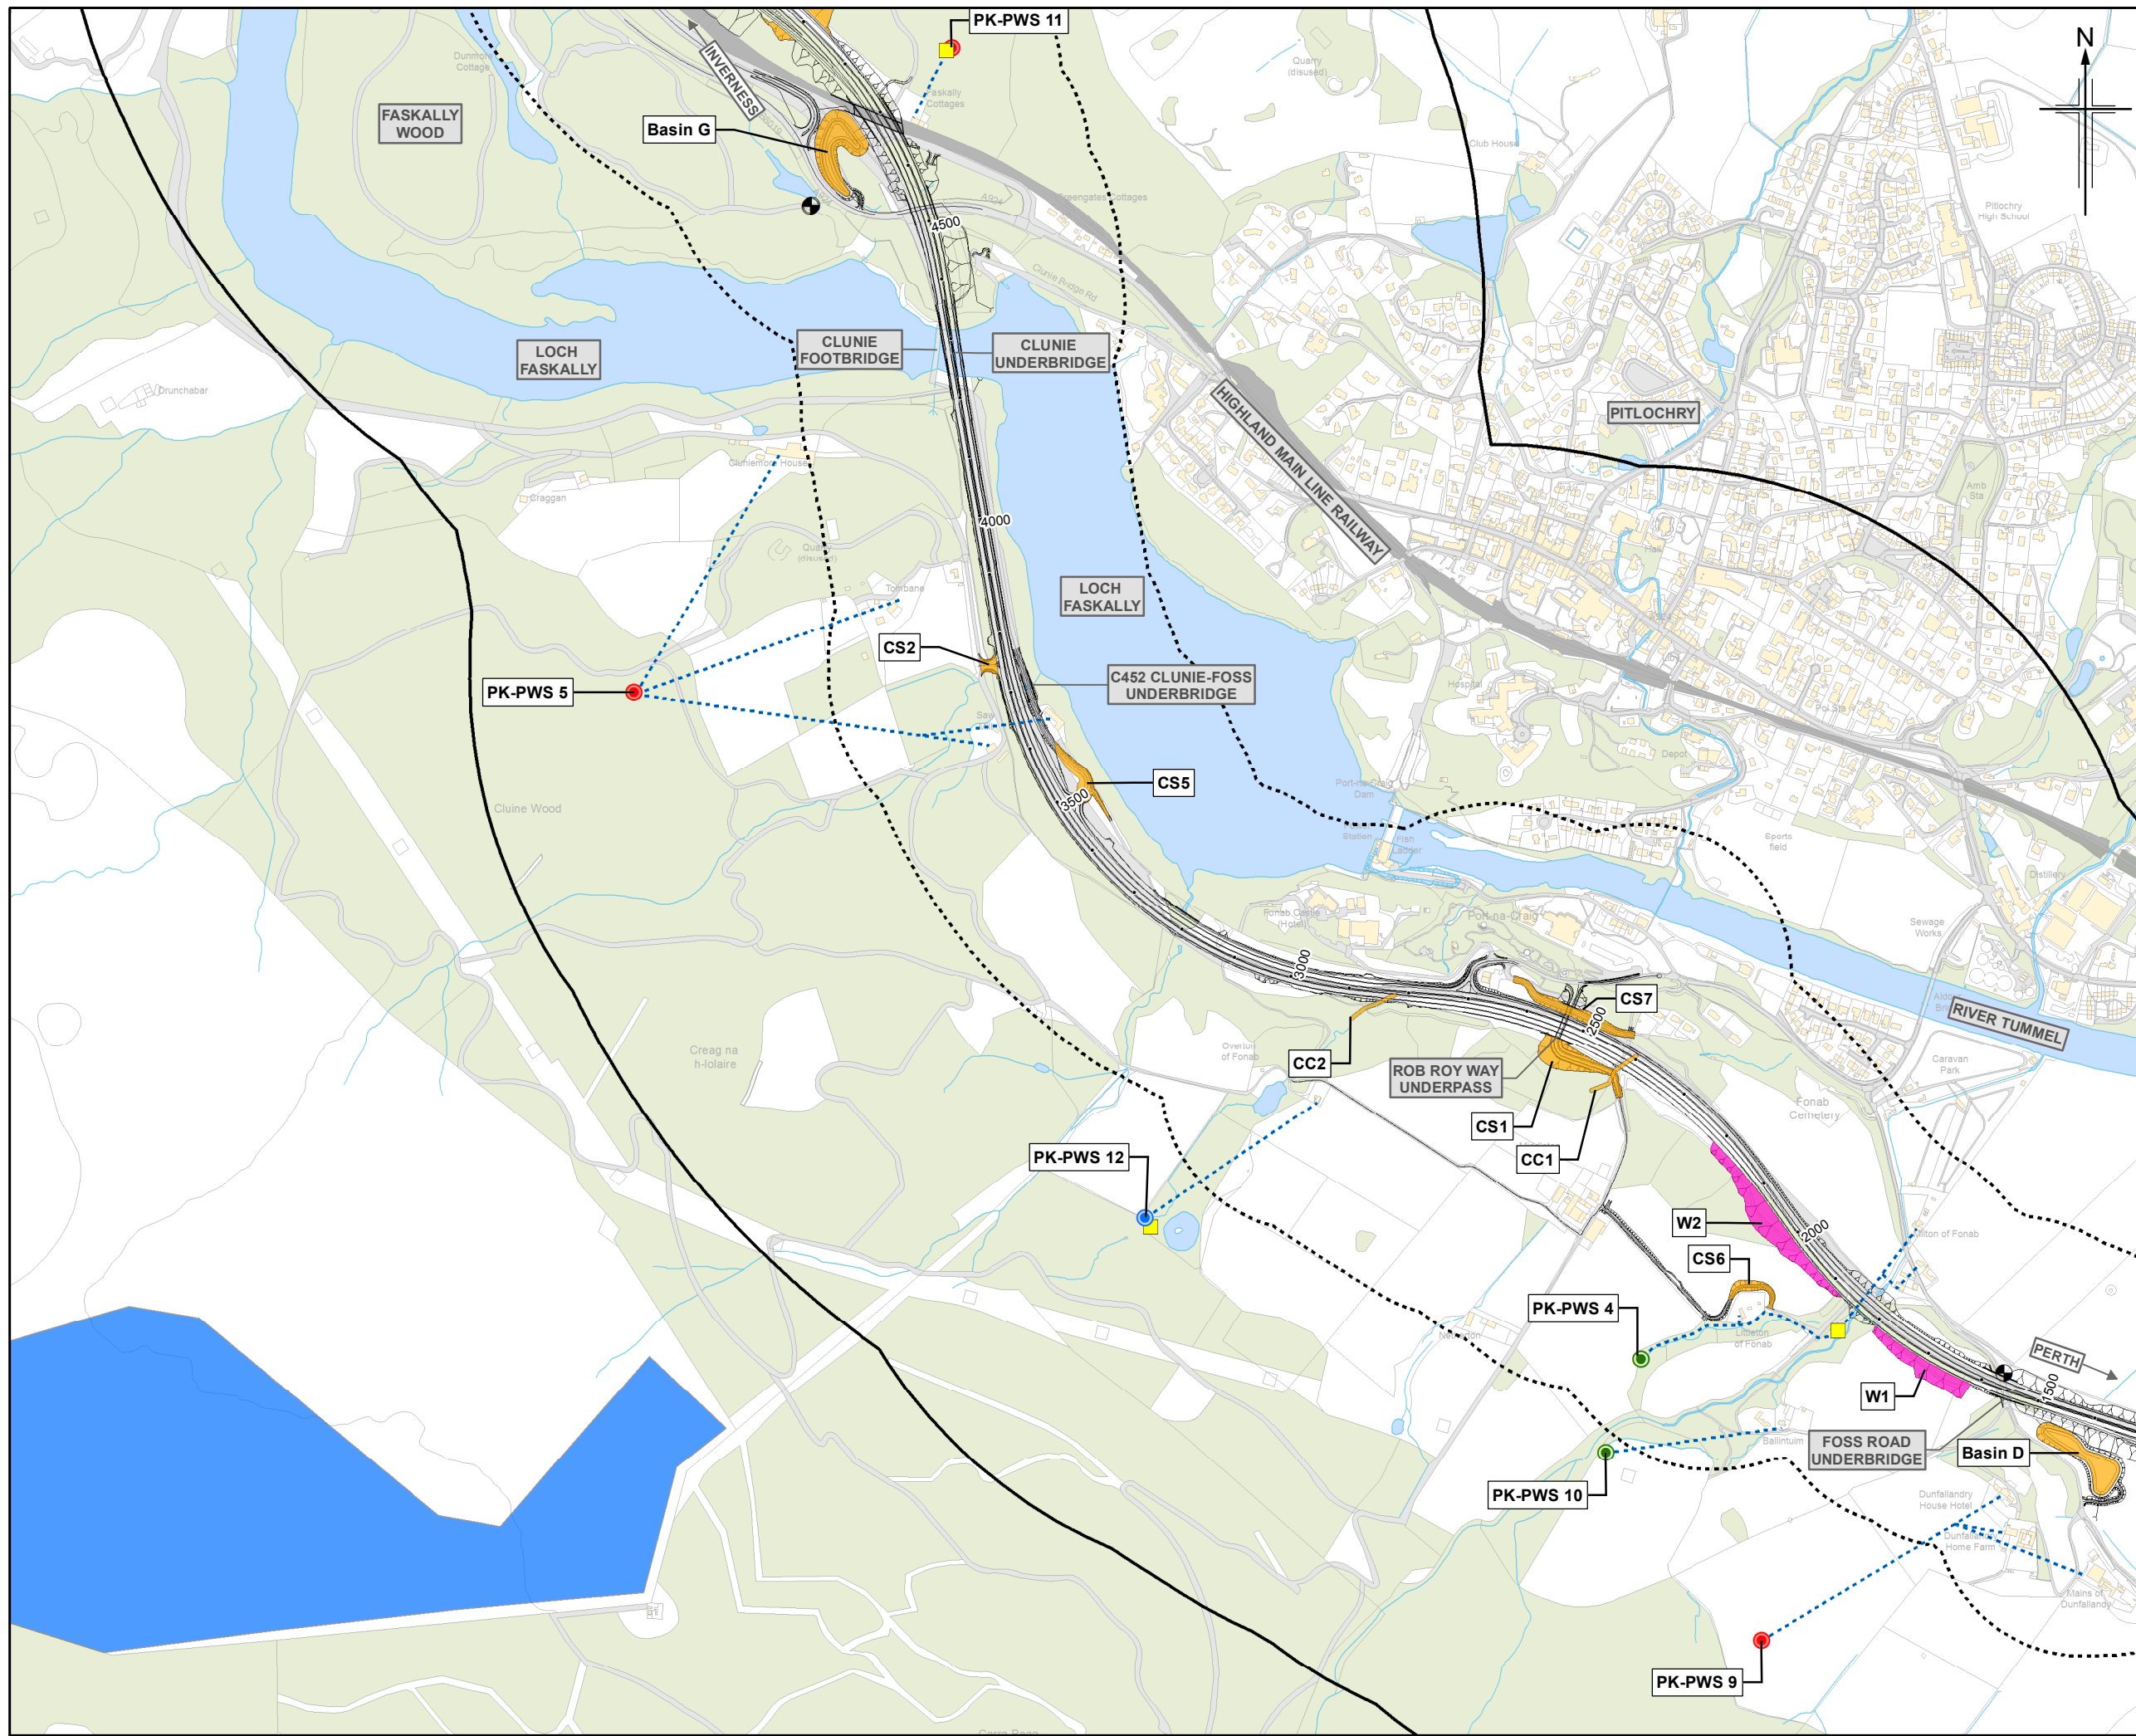

- Legend**
- Proposed scheme (DMRB Stage 3 design)
 - SuDS
 - 250m Study area
 - 850m Study area
 - Cutting
 - Widening
 - SNH Carbon and Peatland 2016**
 - Class 3
 - Class 4
 - Private Water Supply (PWS)**
 - PWS: Groundwater source
 - PWS: Undifferentiated source
 - PWS: Surface water source
 - PWS: Storage/holding tank
 - Connections
 - Localised peat deposit

Rev.	Rev. Date	Purpose of revision	Orig/Dwn	Check'd	Rev'd	Apprv'd
0	DEC 2017	ES Publication	JCr	RT	VSM	AJG

JACOBS
 95 Bothwell Street, Glasgow, G2 7HX, UK.
 Tel: +44(0)141 243 8000
 www.jacobs.com

Client

 TRANSPORT SCOTLAND
 COMHÌTHAL ALBA

Project



A9 DUALLING
 PERTH TO INVERNESS
 Pitlochry to Killiecrankie

Drawing title

**Environmental Statement
 Private Water Supplies**

Sheet 2 of 3

Drawing Status	FINAL
Scale	1:10,500 @ A3 DO NOT SCALE
Jacobs No.	B2140004
BIM No.	
Drawing number	Figure 10.1b
Rev	0

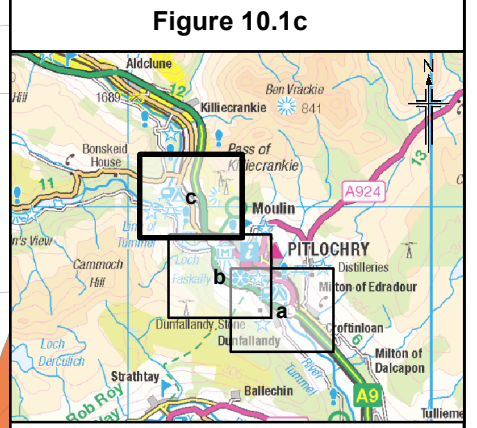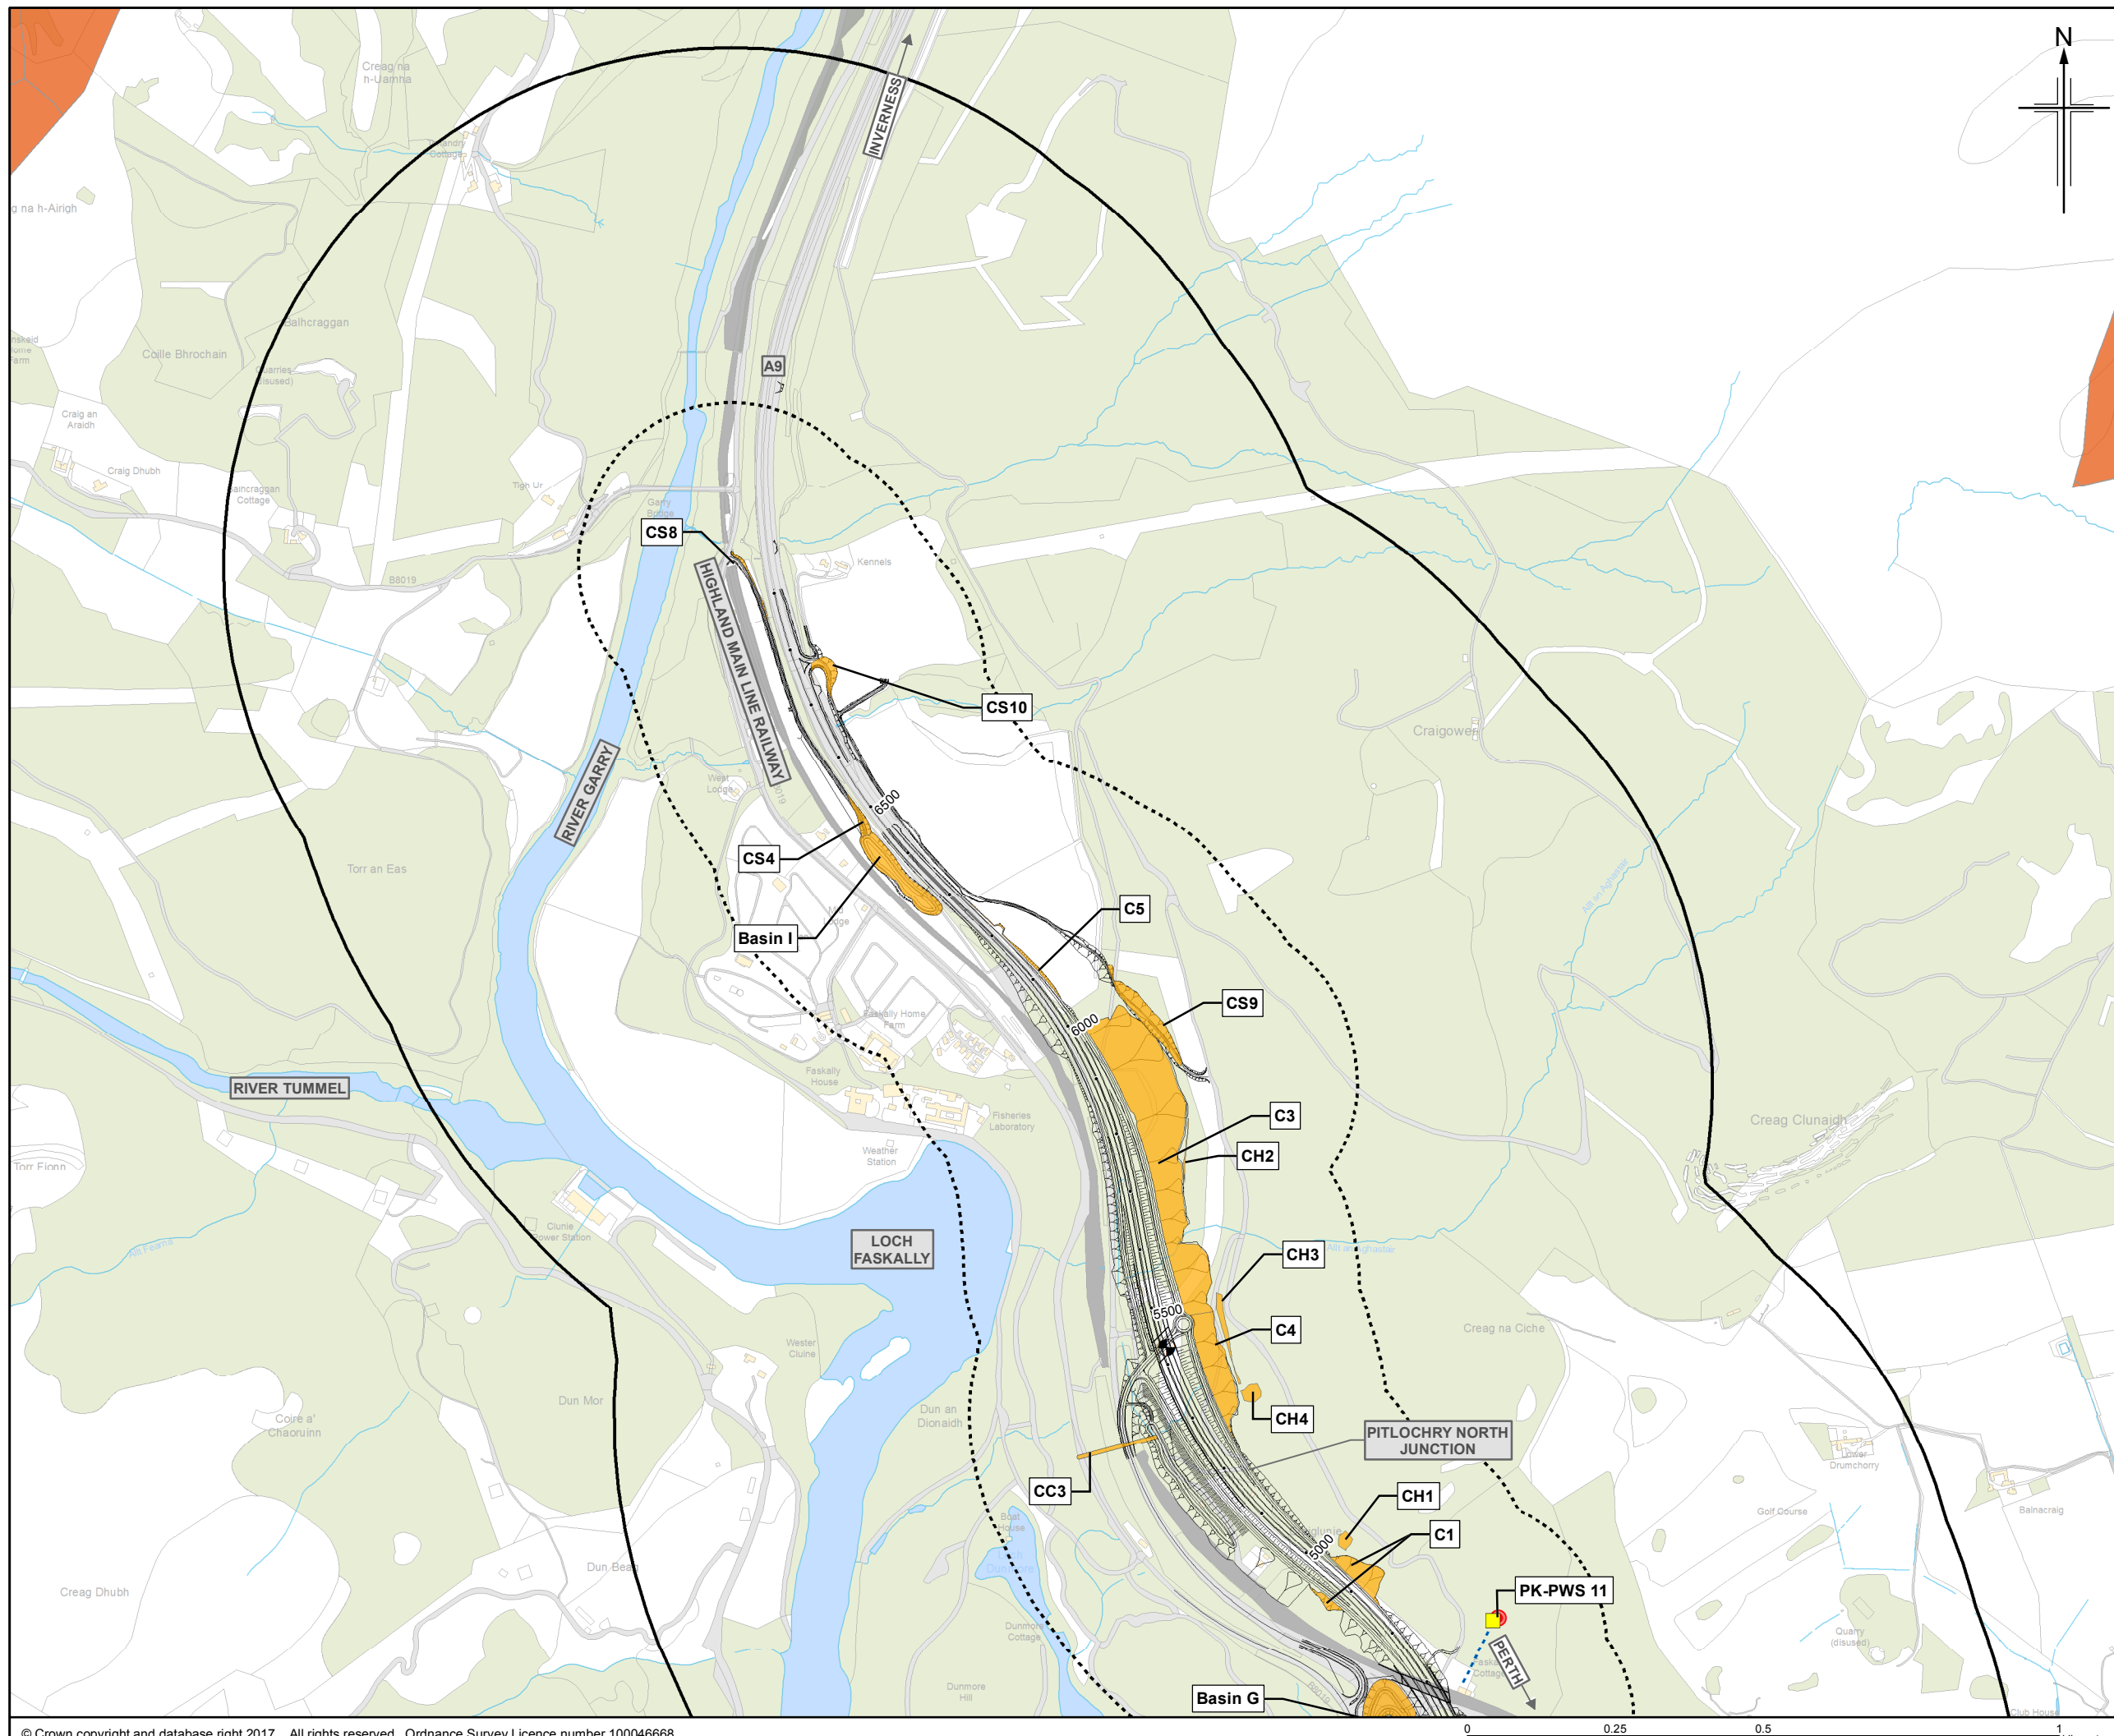

- Legend**
- Proposed scheme (DMRB Stage 3 design)
 - SuDS
 - 250m Study area
 - 850m Study area
 - Cutting
 - Widening
 - SNH Carbon and Peatland 2016**
 - Class 3
 - Class 4
 - Private Water Supply (PWS)**
 - PWS: Groundwater source
 - PWS: Undifferentiated source
 - PWS: Surface water source
 - PWS: Storage/holding tank
 - Connections
 - Localised peat deposit

0	DEC 2017	ES Publication	JCr	RT	VSM	AJG
Rev.	Rev. Date	Purpose of revision	Orig/Dwn	Checkd	Rev'd	Apprv'd

JACOBS
 95 Bothwell Street, Glasgow, G2 7HX, UK.
 Tel: +44(0)141 243 8000
 www.jacobs.com

Client

 TRANSPORT SCOTLAND
 COIMHIGHAL ALBA

Project

A9 DUALLING
 PERTH TO INVERNESS
 Pitlochry to Killiecrankie

Drawing title
**Environmental Statement
 Private Water Supplies**

Sheet 3 of 3

Drawing Status	FINAL
Scale	1:10,500 @ A3 DO NOT SCALE
Jacobs No.	B2140004
BIM No.	
Drawing number	Figure 10.1c
Rev	0