
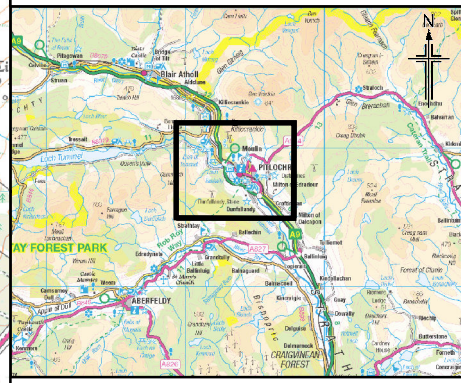


Figure 17.1

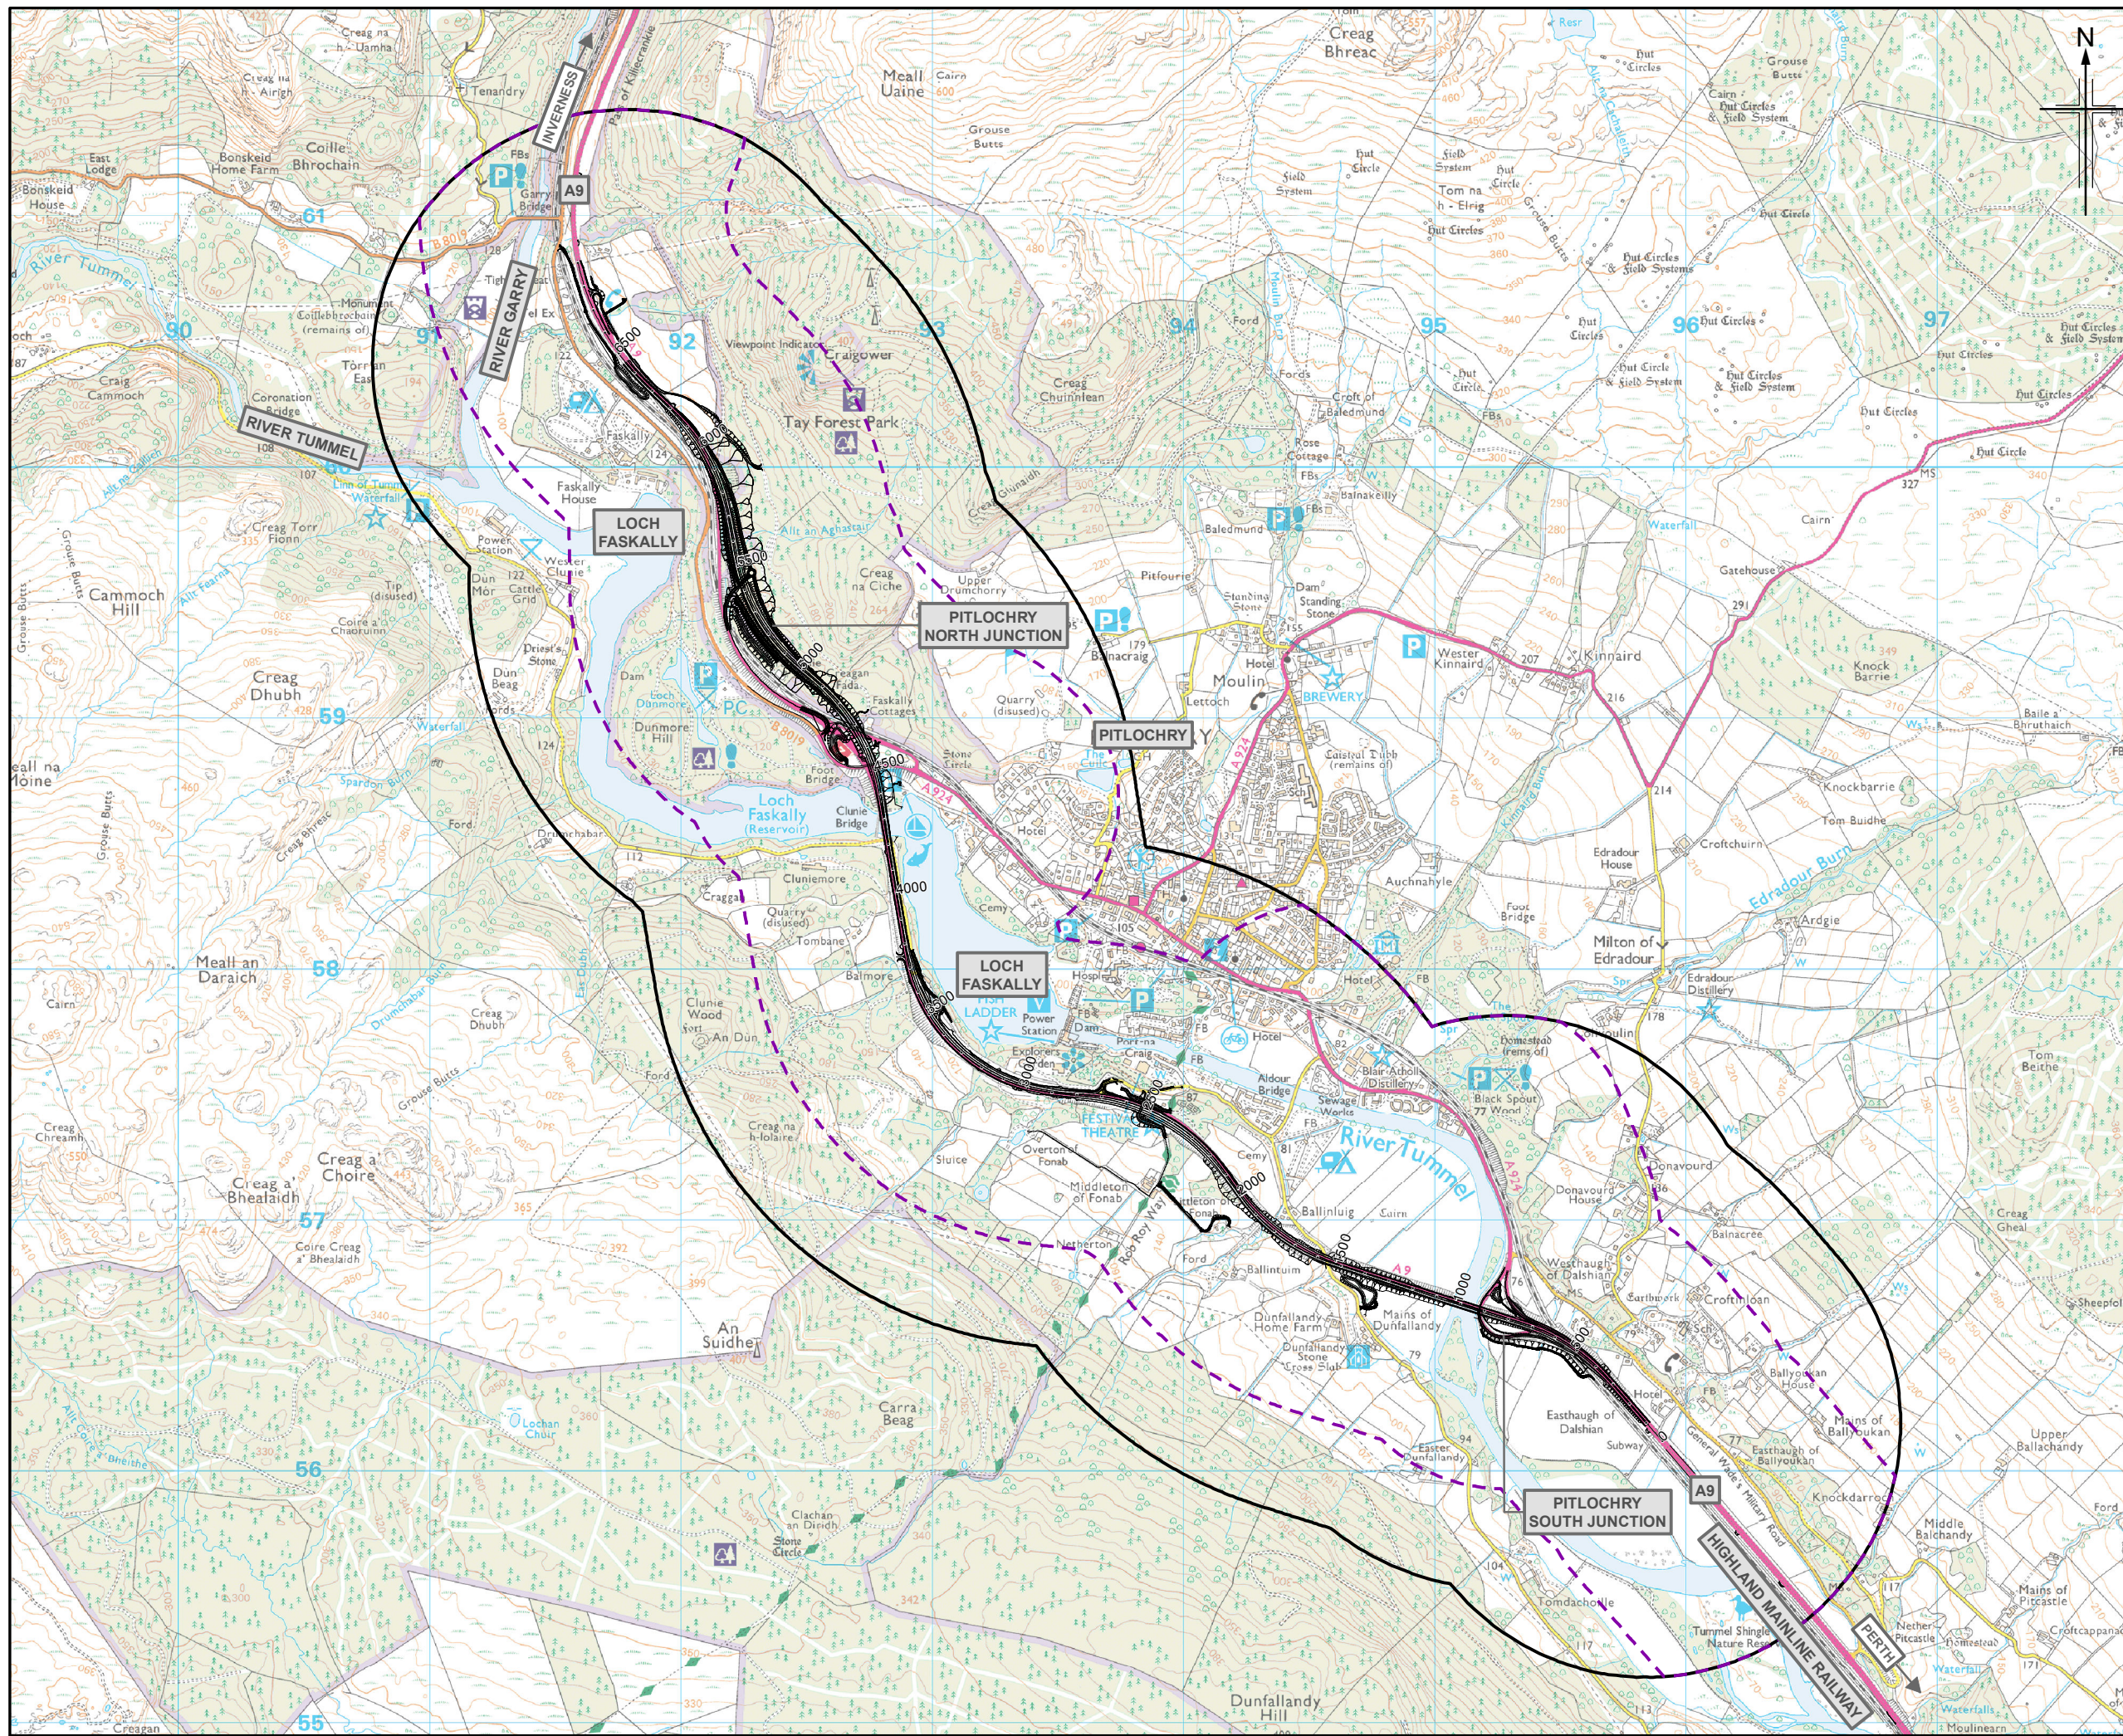

- Legend**
- Proposed scheme (DMRB Stage 3 design)
 - SuDS
 - Noise and vibration study area
 - Noise and vibration calculation area

0	DEC 2017	ES Publication	EM	SG	BM	AJG
Rev.	Rev. Date	Purpose of revision	Orig/Dwn	Checkd	Rev'd	Apprv'd

JACOBS
95 Bothwell Street, Glasgow, G2 7HX, UK.
Tel: +44(0)141 243 8000
www.jacobs.com



Drawing title
**Environmental Statement
Noise and Vibration Study Area
and Calculation Area**

Sheet 1 of 1		
Drawing Status	FINAL	DO NOT SCALE
Scale	1:25,000 @ A3	DO NOT SCALE
Jacobs No.	B2140004	
BIM No.		
Drawing number	Figure 17.1	Rev 0

This drawing is not to be used in whole or part other than for the intended purpose and project as defined on this drawing. Refer to the contract for full terms and conditions.

