

Drawing No.	Drawing Type	Drawing Title	Projectwise Drawing Reference	Software
14.19	VIEWPOINT IMAGE	REPRESENTATIVE VIEWPOINT 15	A9P08-CFJ-ELS-J_ZZZZZ_ZZ-DR-LA-0015	CAD
14.20	VIEWPOINT IMAGE	REPRESENTATIVE VIEWPOINT A	A9P08-CFJ-ELS-J_ZZZZZ_ZZ-DR-LA-0020	CAD
14.21	VIEWPOINT IMAGE	REPRESENTATIVE VIEWPOINT B	A9P08-CFJ-ELS-J_ZZZZZ_ZZ-DR-LA-0021	CAD
14.22	VIEWPOINT IMAGE	REPRESENTATIVE VIEWPOINT C	A9P08-CFJ-ELS-J_ZZZZZ_ZZ-DR-LA-0022	CAD
14.23	VIEWPOINT IMAGE	REPRESENTATIVE VIEWPOINT D	A9P08-CFJ-ELS-J_ZZZZZ_ZZ-DR-LA-0023	CAD
14.24	VIEWPOINT IMAGE	REPRESENTATIVE VIEWPOINT E	A9P08-CFJ-ELS-J_ZZZZZ_ZZ-DR-LA-0024	CAD
14.25	VIEWPOINT IMAGE	REPRESENTATIVE VIEWPOINT F	A9P08-CFJ-ELS-J_ZZZZZ_ZZ-DR-LA-0025	CAD
14.26	VIEWPOINT IMAGE	REPRESENTATIVE VIEWPOINT G	A9P08-CFJ-ELS-J_ZZZZZ_ZZ-DR-LA-0026	CAD
14.27	ASSESSMENT PLAN	EFFECTS ON REPRESENTATIVE VISUAL RECEPTORS DURING CONSTRUCTION	A9P08-CFJ-EGN-J_ZZZZZ_ZZ-DR-EN-0012	GIS
14.28	ASSESSMENT PLAN	EFFECTS ON REPRESENTATIVE VISUAL RECEPTORS AT OPERATION YEAR 1	A9P08-CFJ-EGN-J_ZZZZZ_ZZ-DR-EN-0013	GIS
14.29	ASSESSMENT PLAN	EFFECTS ON REPRESENTATIVE VISUAL RECEPTORS AT OPERATION YEARS 15-25	A9P08-CFJ-EGN-J_ZZZZZ_ZZ-DR-EN-0014	GIS

VIEW LOOKING EAST TOWARDS THE A9 FROM GENERAL WADES MILITARY ROAD AT CRUBENMORE LODGE



SUMMER VIEW



WINTER VIEW



ch2m FAIRHURST
 CH2M HILL Fairhurst JV
 C/O: City Park 368 Alexandra Parade
 Glasgow G31 3AU
 Tel +44 (0)141 5522000
 Fax +44 (0)141 552 2525

NOTES: SUMMER WINTER

CAMERA:	NIKON D5200	NIKON D5200
CAMERA LENS:	50MM	50MM
DATE OF PHOTOGRAPHY:	24/08/16	17/11/16
TIME OF PHOTOGRAPHY:	08:47 AM	3:39 PM

GRID REFERENCE: NN 67551 91035
 FOR LOCATIONS, PLEASE REFER TO DRAWING 14.4

REV	DATE	DESCRIPTION	BY	APVD
P04	30-11-17	FINAL REVISIONS	ST	JF
P03	11-09-17	INTERNAL REVISIONS	AW	JF
P02	03-08-17	DESIGN UPDATE	AW	JF
P01	30-03-17	DRAFT FOR COMMENT	AW	JF

PROJECT 8 DALWHINNIE TO CRUBENMORE
 DMRB STAGE 3
 DRAWING 14.19
 REPRESENTATIVE VIEWPOINT 15

DESIGN:	DRAWN:	CHK:	APP:
ER	AW	SWG	JF

NTS

DATE:	07/11/16
PROJ:	495298
DWG:	A9P08-CFJ-ELS-J_ZZZZZ_ZZ-DR-LA-0015
SHEET: 1 of 1	REVISION: C01

VIEW LOOKING NORTH FROM LAY-BY 87



SUMMER VIEW



WINTER VIEW



ch2m FAIRHURST
 CH2M HILL Fairhurst JV
 C/O: City Park 368 Alexandra Parade
 Glasgow G31 3AU
 Tel +44 (0)141 5522000
 Fax +44 (0)141 552 2525

NOTES:	<u>SUMMER</u>	<u>WINTER</u>
CAMERA:	NIKON D5200	NIKON D3200
CAMERA LENS:	50MM	50MM
DATE OF PHOTOGRAPHY:	02/07/15	17/11/16
TIME OF PHOTOGRAPHY:	16:11PM	12:44PM

GRID REFERENCE: NN 63913 81990
 FOR LOCATIONS, PLEASE REFER TO DRAWING 14.4

REV	DATE	DESCRIPTION	BY	APVD
P05	30-11-17	FINAL REVISIONS	ST	JF
P04	11-09-17	INTERNAL REVISIONS	ST	JF
P03	30-08-17	INTERNAL REVISIONS	AW	JF
P02	03-08-17	DESIGN UPDATE	AW	JF
P01	31-03-17	DRAFT FOR COMMENT	AW	JF

PROJECT 8 DALWHINNIE TO CRUBENMORE
 DMRB STAGE 3
 DRAWING 14.20
 REPRESENTATIVE VIEWPOINT A

DESIGN:	DRAWN:	CHK:	APP:
ER	AW	SWG	JF

NTS

DATE:	06/12/16
PROJ:	495298
DWG:	A9P08-CFJ-ELS-J_ZZZZZ_ZZ-DR-LA-0020
SHEET: 1 of 1	REVISION: C01 A3

VIEW LOOKING WEST FROM LAY-BY 89 TOWARDS DALWHINNIE



SUMMER VIEW



WINTER VIEW



ch2m FAIRHURST
 CH2M HILL Fairhurst JV
 C/O: City Park 368 Alexandra Parade
 Glasgow G31 3AU
 Tel +44 (0)141 5522000
 Fax +44 (0)141 552 2525

NOTES: SUMMER WINTER
 CAMERA: NIKON D3200 NIKON D5200
 CAMERA LENS: 50MM 50MM
 DATE OF PHOTOGRAPHY: 21/08/17 17/11/16
 TIME OF PHOTOGRAPHY: 04:07 PM 11:56 AM

GRID REFERENCE: NN 64024 84124
 FOR LOCATIONS, PLEASE REFER TO DRAWING 14.4

REV	DATE	DESCRIPTION	BY	APVD
P05	30-11-17	FINAL REVISIONS	ST	JF
P04	11-09-17	INTERNAL REVISIONS	ST	JF
P03	30-08-17	INTERNAL REVISIONS	AW	JF
P02	03-08-17	DESIGN UPDATE	AW	JF
P01	31-03-17	DRAFT FOR COMMENT	AW	JF

PROJECT 8 DALWHINNIE TO CRUBENMORE
 DMRB STAGE 3
 DRAWING 14.21
 REPRESENTATIVE VIEWPOINT B

DESIGN:	DRAWN:	CHK:	APP:
ER	AW	SWG	JF

NTS

DATE: 06/12/16
 PROJ: 495298
 DWG: A9P08-CFJ-ELS-J_ZZZZZ_ZZ-DR-LA-0021
 SHEET: 1 of 1 REVISION: C01 A3

VIEW LOOKING SOUTH FROM LAY-BY 91



SUMMER VIEW



WINTER VIEW



ch2m FAIRHURST
 CH2M HILL Fairhurst JV
 C/O: City Park 368 Alexandra Parade
 Glasgow G31 3AU
 Tel +44 (0)141 5522000
 Fax +44 (0)141 552 2525

NOTES: SUMMER WINTER

CAMERA:	NIKON D5200	NIKON D5200
CAMERA LENS:	50MM	50MM
DATE OF PHOTOGRAPHY:	02/07/15	17/11/16
TIME OF PHOTOGRAPHY:	16:26 PM	12:06 PM

GRID REFERENCE: NN 64655 85777
 FOR LOCATIONS, PLEASE REFER TO DRAWING 14.4

REV	DATE	DESCRIPTION	BY	APVD
P05	30-11-17	FINAL REVISIONS	ST	JF
P04	11-09-17	INTERNAL REVISIONS	ST	JF
P03	30-08-17	INTERNAL REVISIONS	AW	JF
P02	03-08-17	DESIGN UPDATE	AW	JF
P01	31-03-17	DRAFT FOR COMMENT	AW	JF


PROJECT 8 DALWHINNIE TO CRUBENMORE
 DMRB STAGE 3
 DRAWING 14.22
 REPRESENTATIVE VIEWPOINT C

DESIGN:	DRAWN:	CHK:	APP:
ER	AW	SWG	JF

NTS

DATE:	06/12/16
PROJ:	495298
DWG:	A9P08-CFJ-ELS-J_ZZZZZ_ZZ-DR-LA-0022
SHEET: 1 of 1	REVISION: C01 A3

VIEW LOOKING NORTH FROM LAY-BY 92

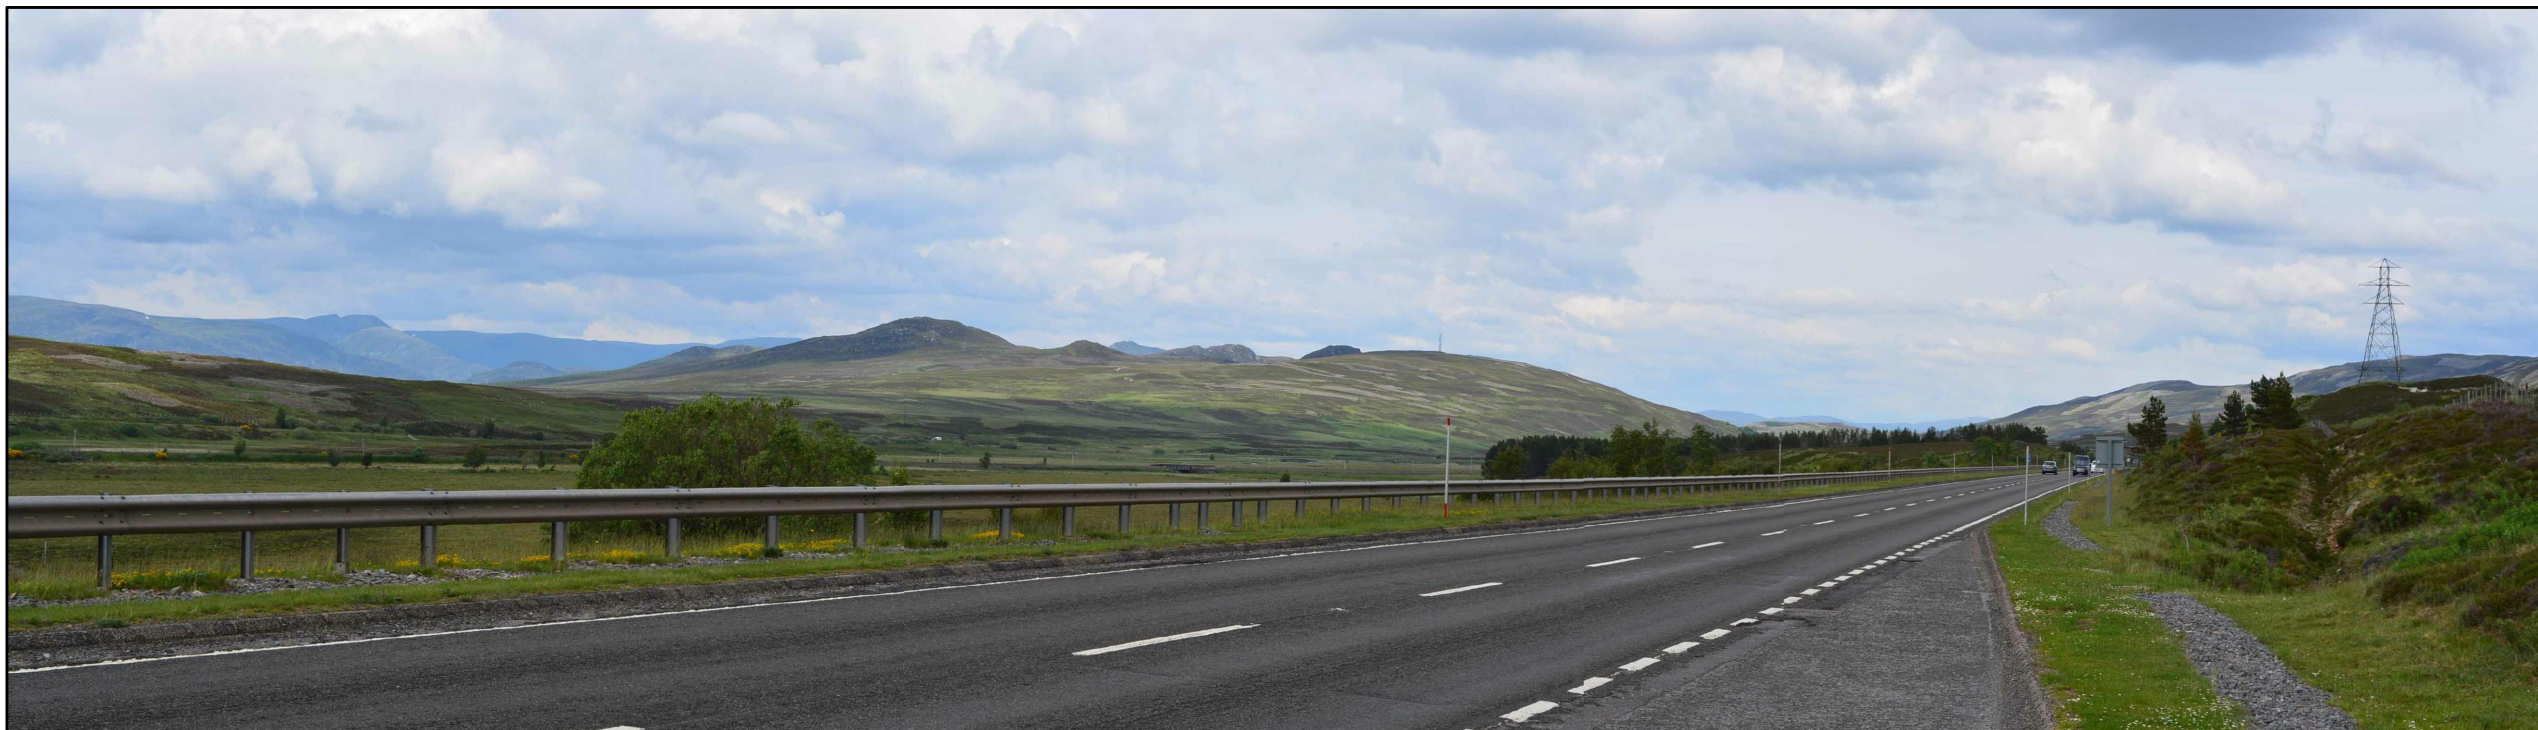

SUMMER VIEW



WINTER VIEW



ch2m FAIRHURST
 CH2M HILL Fairhurst JV
 C/O: City Park 368 Alexandra Parade
 Glasgow G31 3AU
 Tel +44 (0)141 5522000
 Fax +44 (0)141 552 2525

NOTES: SUMMER WINTER

CAMERA: NIKON D5200 NIKON D5200
 CAMERA LENS: 50MM 50MM
 DATE OF PHOTOGRAPHY: 02/07/16 02/03/17
 TIME OF PHOTOGRAPHY: 15:56 PM 15:52 PM

GRID REFERENCE: NN 64792 85921
 FOR LOCATIONS, PLEASE REFER TO DRAWING 14.4

REV	DATE	DESCRIPTION	BY	APVD
P05	30-11-17	FINAL REVISIONS	ST	JF
P04	11-09-17	INTERNAL REVISIONS	ST	JF
P03	30-08-17	INTERNAL REVISIONS	AW	JF
P02	03-08-17	DESIGN UPDATE	AW	JF
P01	31-03-17	DRAFT FOR COMMENT	AW	JF

PROJECT 8 DALWHINNIE TO CRUBENMORE
 DMRB STAGE 3
 DRAWING 14.23
 REPRESENTATIVE VIEWPOINT D

DESIGN:	DRAWN:	CHK:	APP:
ER	AW	SWG	JF

NTS

DATE:	06/12/16
PROJ:	495298
DWG:	A9P08-CFJ-ELS-J_ZZZZZ_ZZ-DR-LA-0023
SHEET: 1 of 1	REVISION: C01 A3

VIEW LOOKING NORTH FROM LAY-BY 94



SUMMER VIEW



WINTER VIEW



ch2m FAIRHURST
 CH2M HILL Fairhurst JV
 C/O: City Park 368 Alexandra Parade
 Glasgow G31 3AU
 Tel +44 (0)141 5522000
 Fax +44 (0)141 552 2525

NOTES:	SUMMER	WINTER
CAMERA:	NIKON D5200	NIKON D5200
CAMERA LENS:	50MM	50MM
DATE OF PHOTOGRAPHY:	02/07/15	02/03/17
TIME OF PHOTOGRAPHY:	15:52 PM	15:44 PM

GRID REFERENCE: NN 65395 86634
 FOR LOCATIONS, PLEASE REFER TO DRAWING 14.4

REV	DATE	DESCRIPTION	BY	APVD
P05	30-11-17	FINAL REVISIONS	ST	JF
P04	11-09-17	INTERNAL REVISIONS	ST	JF
P03	30-08-17	INTERNAL REVISIONS	AW	JF
P02	03-08-17	DESIGN UPDATE	AW	JF
P01	31-03-17	DRAFT FOR COMMENT	AW	JF

PROJECT 8 DALWHINNIE TO CRUBENMORE
 DMRB STAGE 3
 DRAWING 14.24
 REPRESENTATIVE VIEWPOINT E

DESIGN:	DRAWN:	CHK:	APP:
ER	AW	SWG	JF

NTS			
DATE:	06/12/16		
PROJ:	495298		
DWG:	A9P08-CFJ-ELS-J_ZZZZZ_ZZ-DR-LA-0024		
SHEET: 1 of 1	REVISION: C01		A3

VIEW LOOKING SOUTH FROM LAY-BY 97



SUMMER VIEW



WINTER VIEW



ch2m FAIRHURST
 CH2M HILL Fairhurst JV
 C/O: City Park 368 Alexandra Parade
 Glasgow G31 3AU
 Tel +44 (0)141 5522000
 Fax +44 (0)141 552 2525

NOTES:	SUMMER	WINTER
CAMERA:	NIKON D5200	NIKON D5200
CAMERA LENS:	50MM	50MM
DATE OF PHOTOGRAPHY:	02/07/15	17/11/16
TIME OF PHOTOGRAPHY:	16:37 PM	12:46 PM

GRID REFERENCE: NN 67369 89181
 FOR LOCATIONS, PLEASE REFER TO DRAWING 14.4

REV	DATE	DESCRIPTION	BY	APVD
P05	30-11-17	FINAL REVISIONS	ST	JF
P04	11-09-17	INTERNAL REVISIONS	ST	JF
P03	30-08-17	INTERNAL REVISIONS	AW	JF
P02	03-08-17	DESIGN UPDATE	AW	JF
P01	31-03-17	DRAFT FOR COMMENT	AW	JF

PROJECT 8 DALWHINNIE TO CRUBENMORE
 DMRB STAGE 3
 DRAWING 14.25
 REPRESENTATIVE VIEWPOINT F

DESIGN:	DRAWN:	CHK:	APP:
ER	AW	SWG	JF

NTS

DATE:	06/12/16
PROJ:	495298
DWG:	A9P08-CFJ-ELS-J_ZZZZZ_ZZ-DR-LA-0025
SHEET: 1 of 1	REVISION: C01 A3

VIEW LOOKING NORTH FROM LAY-BY 99



SUMMER VIEW



WINTER VIEW



ch2m FAIRHURST
 CH2M HILL Fairhurst JV
 C/O: City Park 368 Alexandra Parade
 Glasgow G31 3AU
 Tel +44 (0)141 5522000
 Fax +44 (0)141 552 2525

NOTES:	SUMMER	WINTER
CAMERA:	NIKON D5200	NIKON D5200
CAMERA LENS:	50MM	50MM
DATE OF PHOTOGRAPHY:	02/07/15	02/03/17
TIME OF PHOTOGRAPHY:	15:42 PM	15:01 PM



GRID REFERENCE: NN 67795 90595
 FOR LOCATIONS, PLEASE REFER TO DRAWING 14.4

REV	DATE	DESCRIPTION	BY	APVD
P05	30-11-17	FINAL REVISIONS	ST	JF
P04	11-09-17	INTERNAL REVISIONS	ST	JF
P03	30-08-17	INTERNAL REVISIONS	AW	JF
P02	03-08-17	DESIGN UPDATE	AW	JF
P01	31-03-17	DRAFT FOR COMMENT	AW	JF

PROJECT 8 DALWHINNIE TO CRUBENMORE
 DMRB STAGE 3
 DRAWING 14.26
 REPRESENTATIVE VIEWPOINT G

DESIGN:	DRAWN:	CHK:	APP:
ER	AW	SWG	JF

NTS			
DATE:	06/12/16		
PROJ:	495298		
DWG:	A9P08-CFJ-ELS-J_ZZZZZ_ZZ-DR-LA-0026		
SHEET: 1 of 1	REVISION: C01	A3	

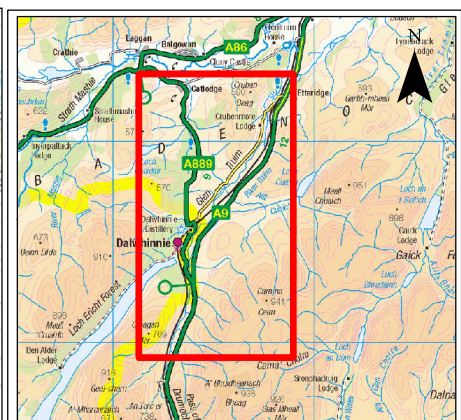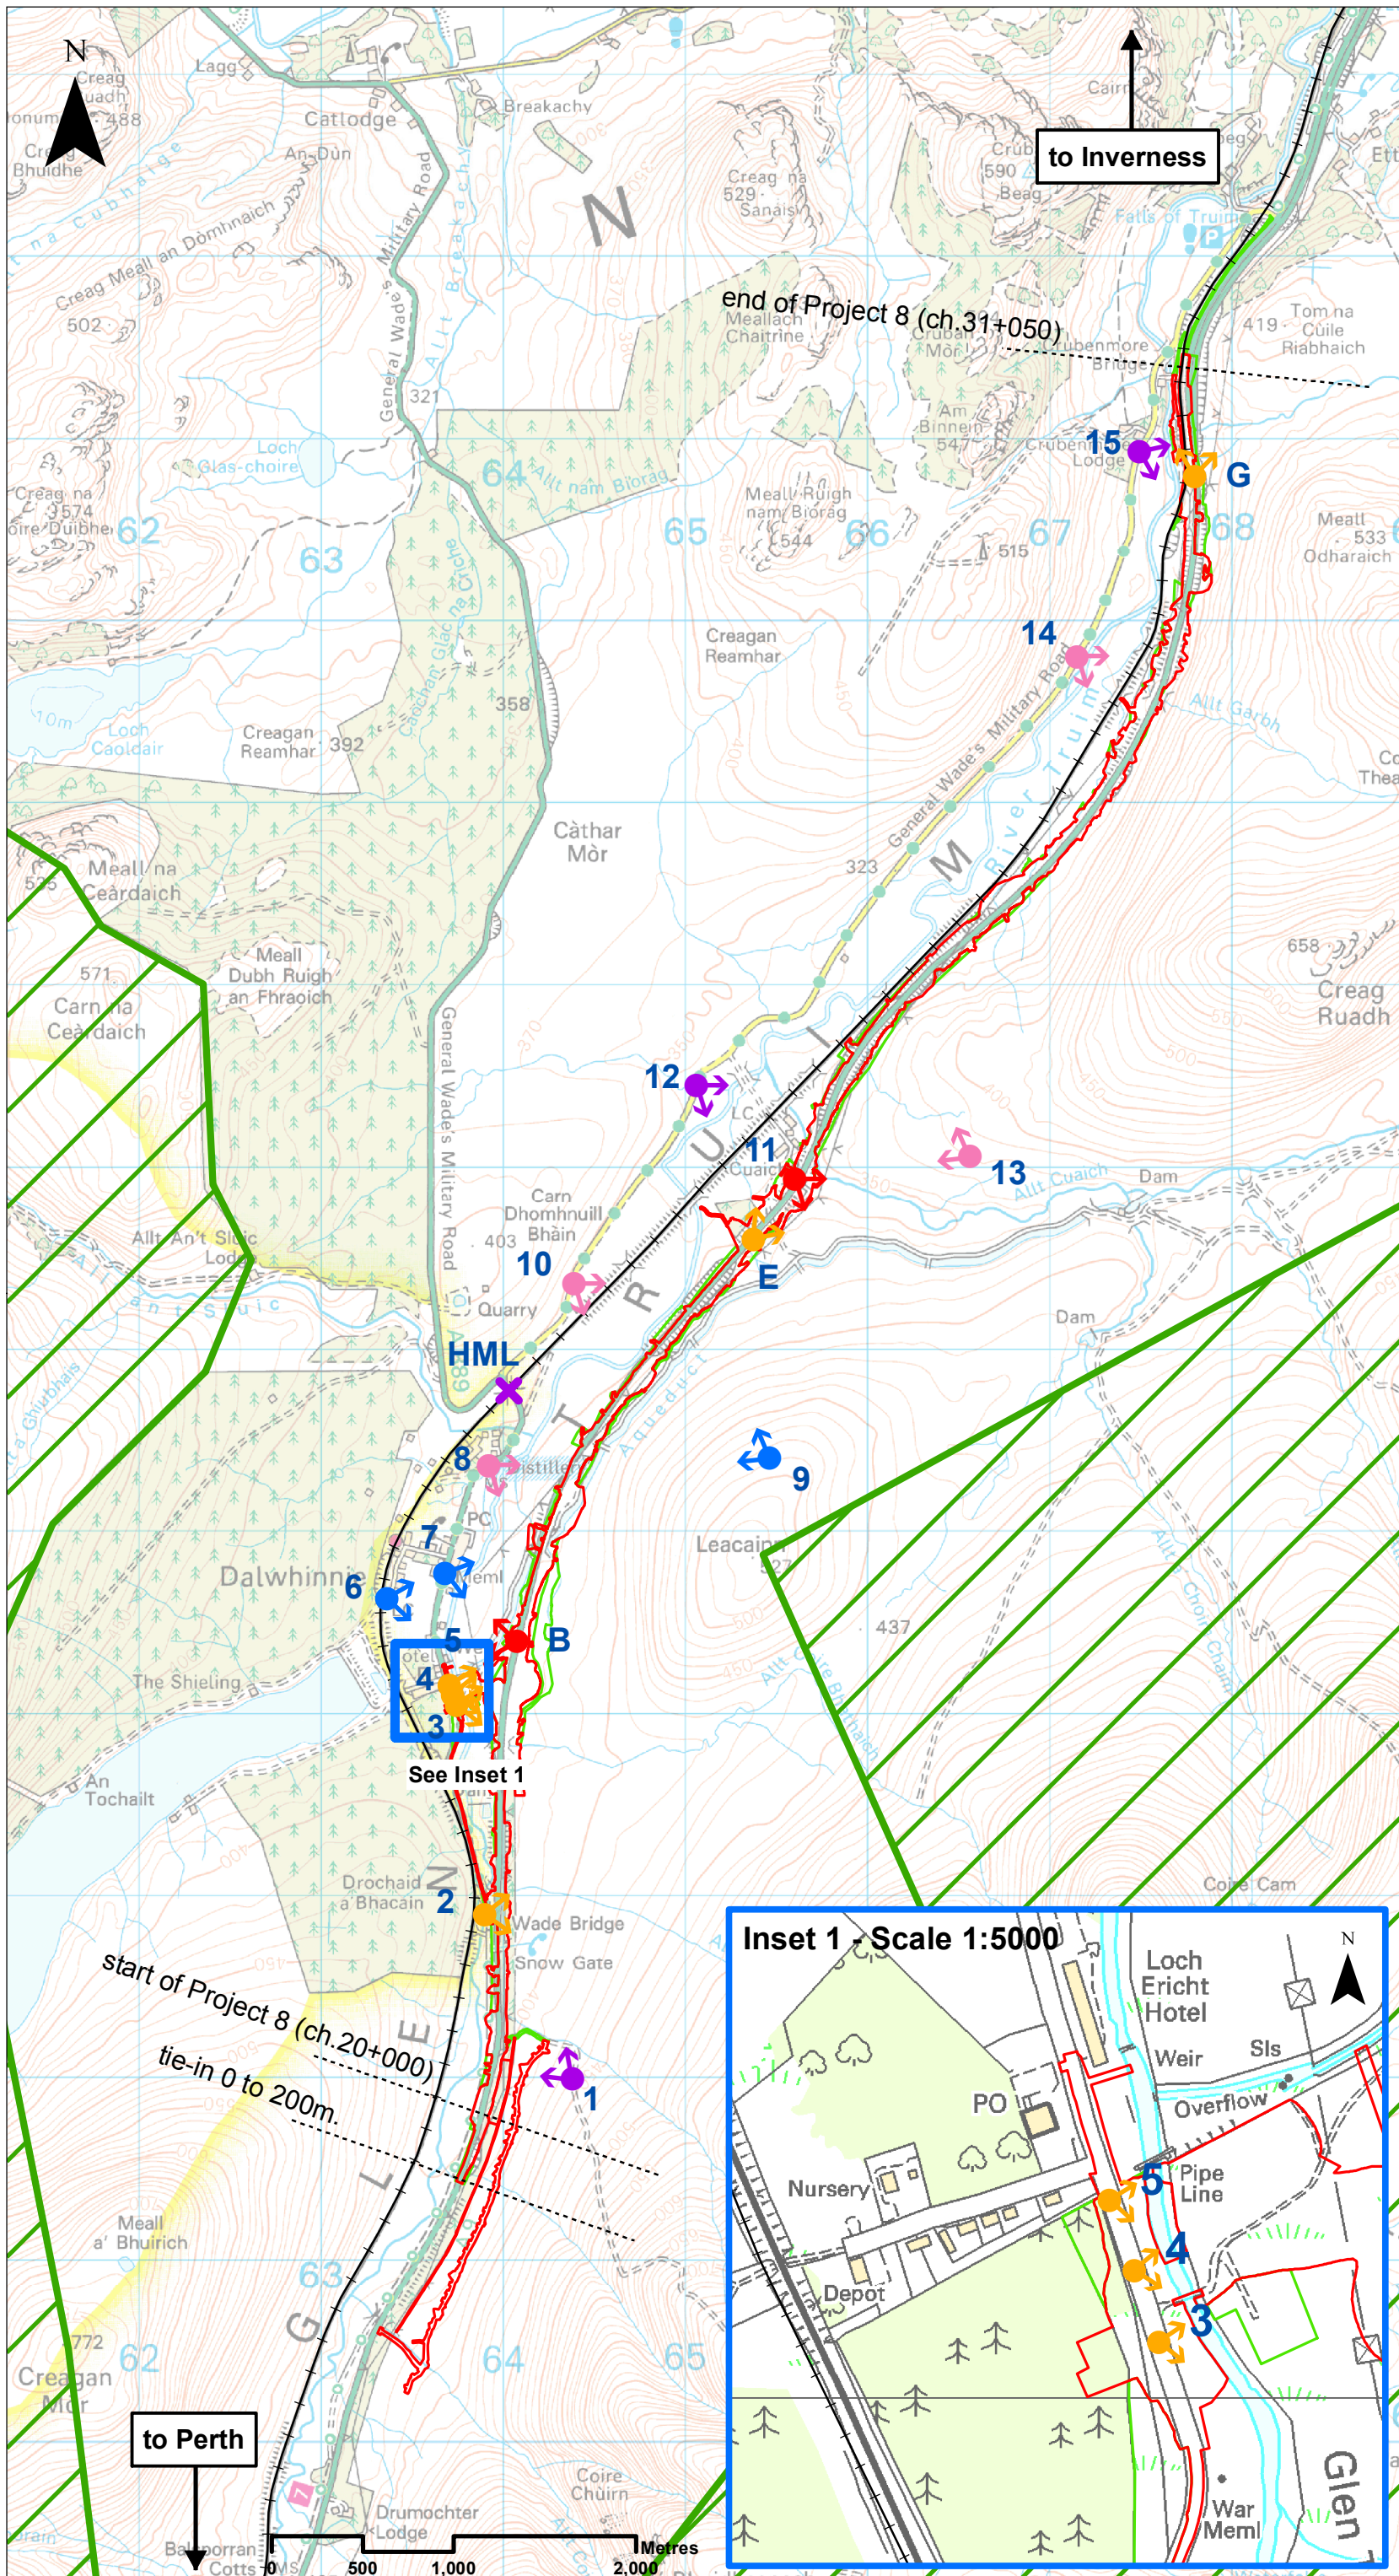

Legend

- Proposed Scheme Extents
- ▭ Assessment Boundary - Permanent Works
- ▭ Assessment Boundary - Temporary Works
- +— Highland Mainline railway
- ▭ Scottish Natural Heritage Wild Land Scotland

Effects during Construction

- ➔ Substantial
- ➔ Substantial / Moderate
- ➔ Moderate
- ➔ Moderate / Slight not significant
- ➔ Slight

HML (Highland Mainline) railway

- ✕ Moderate

Notes:
 Effects are based on the assessment undertaken in Chapter 14. Methodology can be found in Chapter 14. Effects of Substantial, Substantial/ Moderate or Moderate are considered to be significant. The identified Highland Mainline railway (HML railway) receptor effects are representative of views from users of the HML for the entire length of the HML within Project 8.

SCALE 1:35000

REV	SUIT	DATE	DESCRIPTION	BY	APP
P04	S3	NOV 2017	FINAL REVISIONS	ST	JF
P03	S3	SEPT 2017	INTERNAL REVISIONS	ST	JF
P02	S3	AUG 2017	DESIGN UPDATE	ST	JF
P01	S3	MAR 2017	DRAFT FOR COMMENT	JC	JF

ch2m FAIRHURST

CH2MHILL Fairhurst JV
 CO: City Park 368 Alexandra Parade Glasgow G31 3AU
 Tel +44 (0) 141 552 2000 Fax +44 (0) 141 552 2525



PROJECT 8 DALWHINNIE TO CRUBENMORE EIA ASSESSMENT PLAN DRAWING 14.27
EFFECTS ON REPRESENTATIVE VISUAL RECEPTORS DURING CONSTRUCTION



DESIGN:	DRAWN:	CHK:	APP:
ER	ST	SWG	JF

DATE: 13/12/2017

PROJ: 495298

DWG: A9P08-CF-J-EGN-J_ZZZZZ_ZZ-DR-EN-0012

SHEET:	REVISION:	SUITABILITY:
1 OF 1	CO1	A3

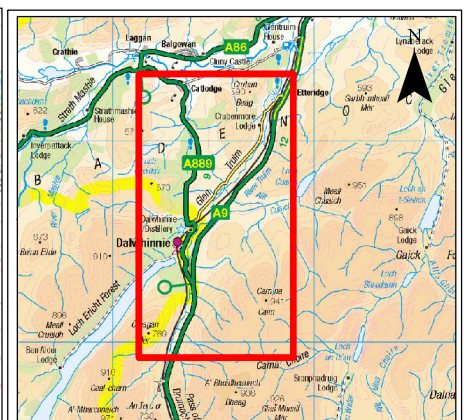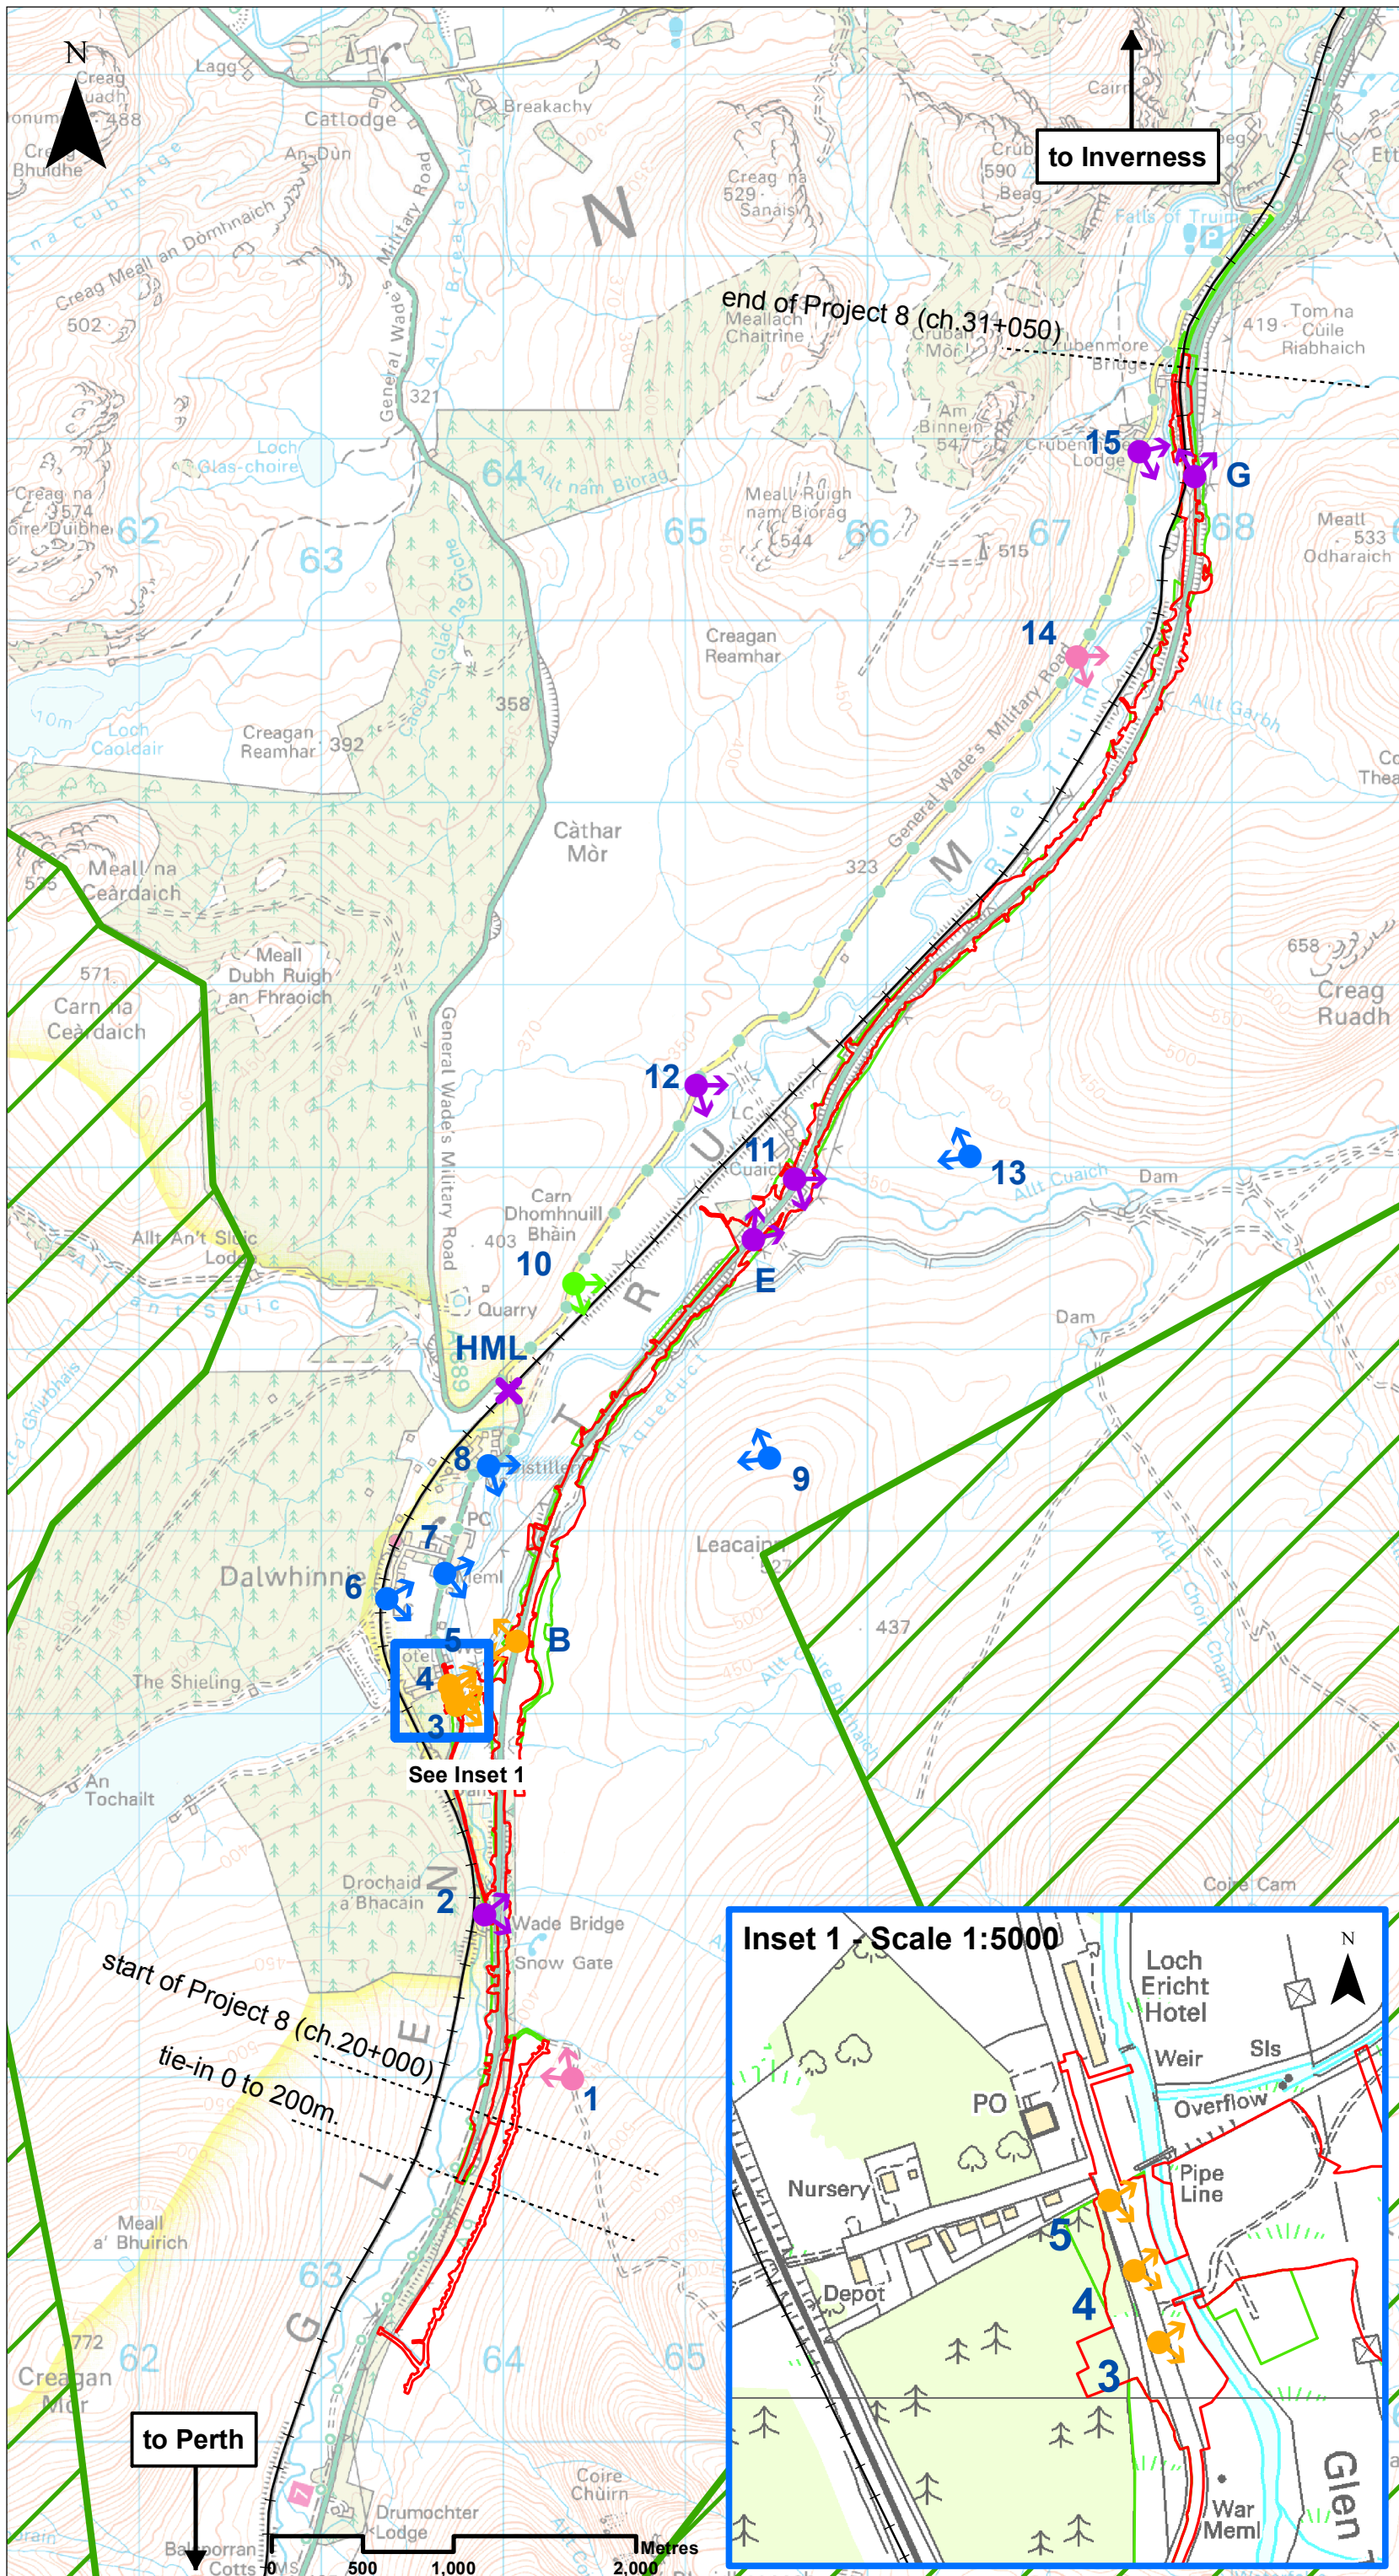

Legend

- Proposed Scheme Extents
- ▭ Assessment Boundary - Permanent Works
- ▭ Assessment Boundary - Temporary Works
- +— Highland Mainline railway
- ▭ Scottish Natural Heritage Wild Land Scotland


Effects_Short

- 👉 Substantial / Moderate
- 👉 Moderate
- 👉 Moderate / Slight not significant
- 👉 Slight
- 👉 Slight / Negligible

HML (Highland Mainline) railway

- ✖ Moderate

Notes:
Effects are based on the assessment undertaken in Chapter 14. Methodology can be found in Chapter 14. Effects of Substantial, Substantial/ Moderate or Moderate are considered to be significant. The identified Highland Mainline railway (HML railway) receptor effects are representative of views from users of the HML for the entire length of the HML within Project 8.

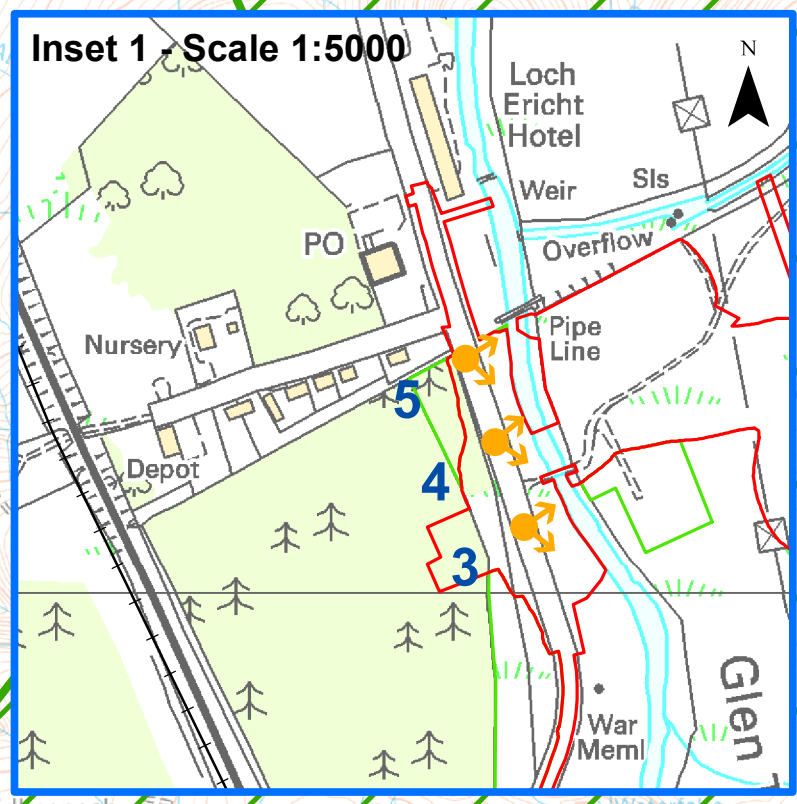

SCALE 1:35000



P03	S3	NOV 2017	FINAL REVISIONS	ST	JF
P02	S3	AUG 2017	DESIGN UPDATE	JC	JF
P01	S3	MAR 2017	DRAFT FOR COMMENT	JC	JF
REV	SUIT	DATE	DESCRIPTION	BY	APP

ch2m. FAIRHURST
CH2MHILL Fairhurst JV
CO: City Park 368 Alexandra Parade Glasgow G31 3AU
Tel +44 (0) 141 552 2000 Fax +44 (0) 141 552 2525




PROJECT 8 DALWHINNIE TO CRUBENMORE EIA ASSESSMENT PLAN DRAWING 14.28
EFFECTS ON REPRESENTATIVE VISUAL RECEPTORS AT OPERATION YEAR 1

DESIGN: ER	DRAWN: ST	CHK: SWG	APP: JF
DATE: 13/12/2017			
PROJ: 495298			
DWG: A9P08-CF3-EGN-J_ZZZZZ_ZZ-DR-EN-0013			
SHEET: 1 OF 1	REVISION: C01	SUITABILITY: A3	

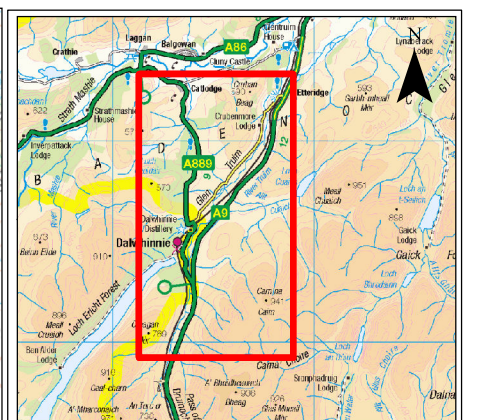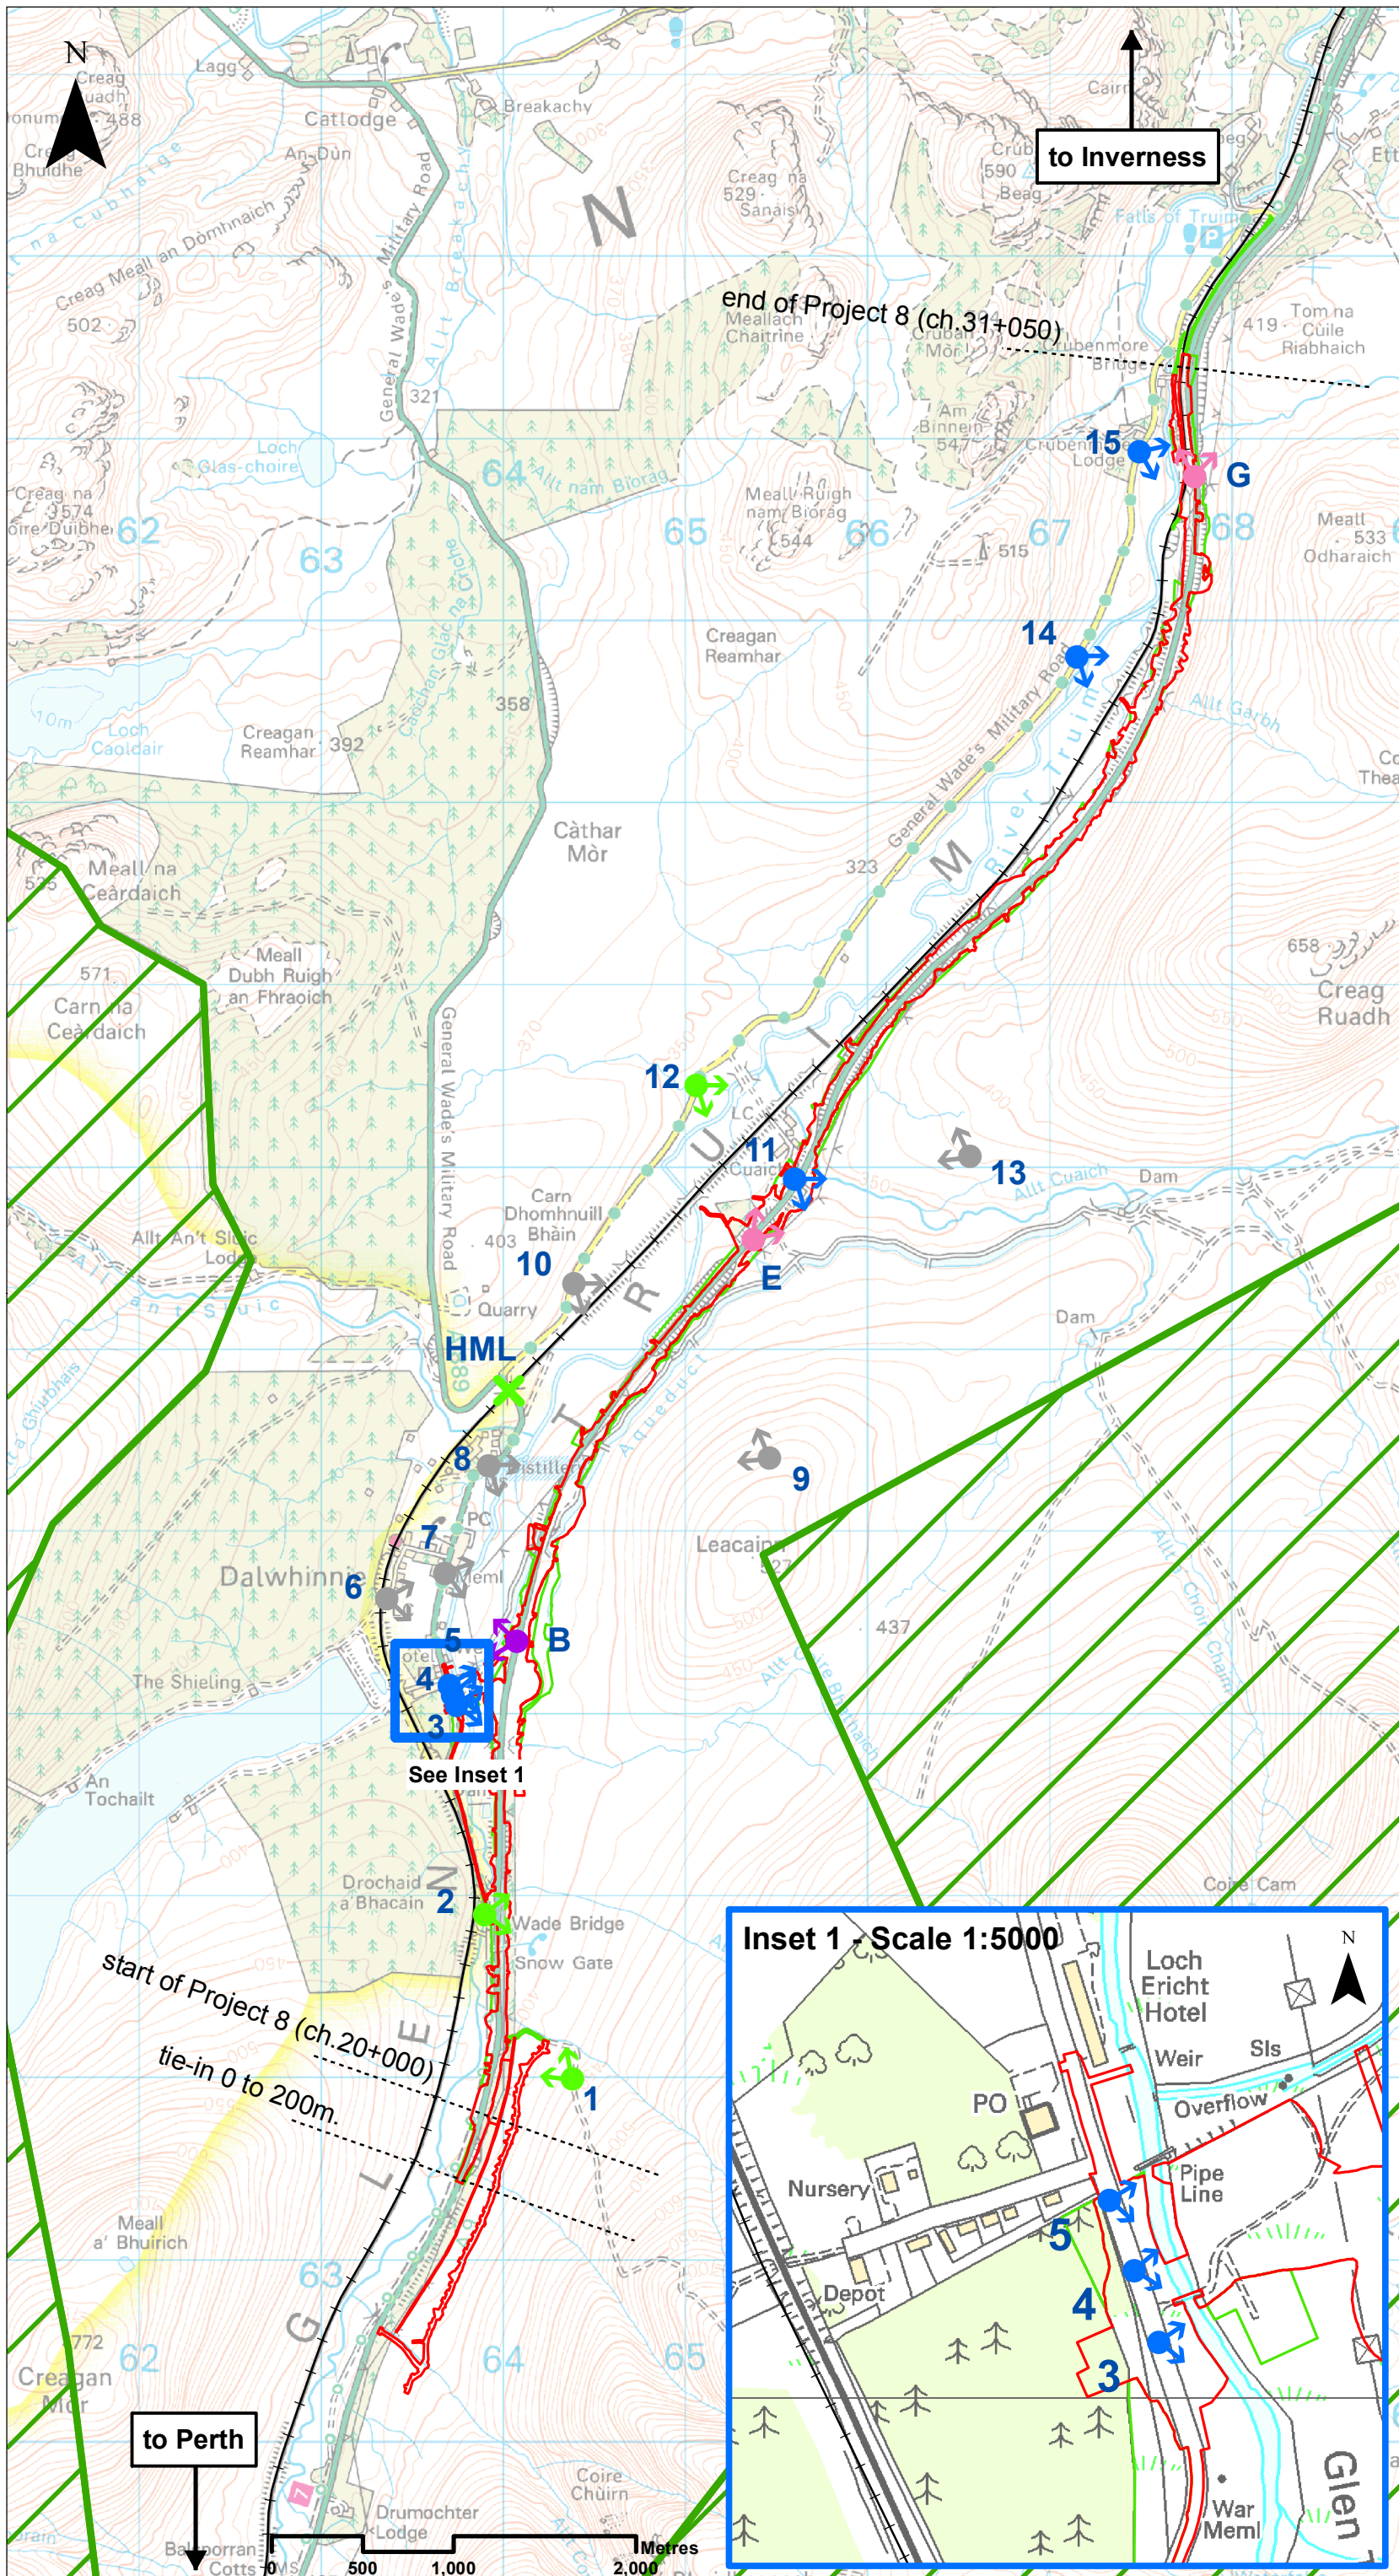

- Legend**
- Proposed Scheme Extents
 - ▭ Assessment Boundary - Permanent Works
 - ▭ Assessment Boundary - Temporary Works
 - +— Highland Mainline railway
 - ▭ Scottish Natural Heritage Wild Land Scotland
- Effects - Long Term**
- ↻ Moderate
 - ↻ Moderate / Slight not significant
 - ↻ Slight
 - ↻ Slight / Negligible
 - ↻ Negligible
- HML (Highland Mainline) railway**
- ✕ Slight / Negligible

Notes:
 Effects are based on the assessment undertaken in Chapter 14. Methodology can be found in Chapter 14. Effects of Substantial, Substantial/ Moderate or Moderate are considered to be significant. The identified Highland Mainline railway (HML railway) receptor effects are representative of views from users of the HML for the entire length of the HML within Project 8.

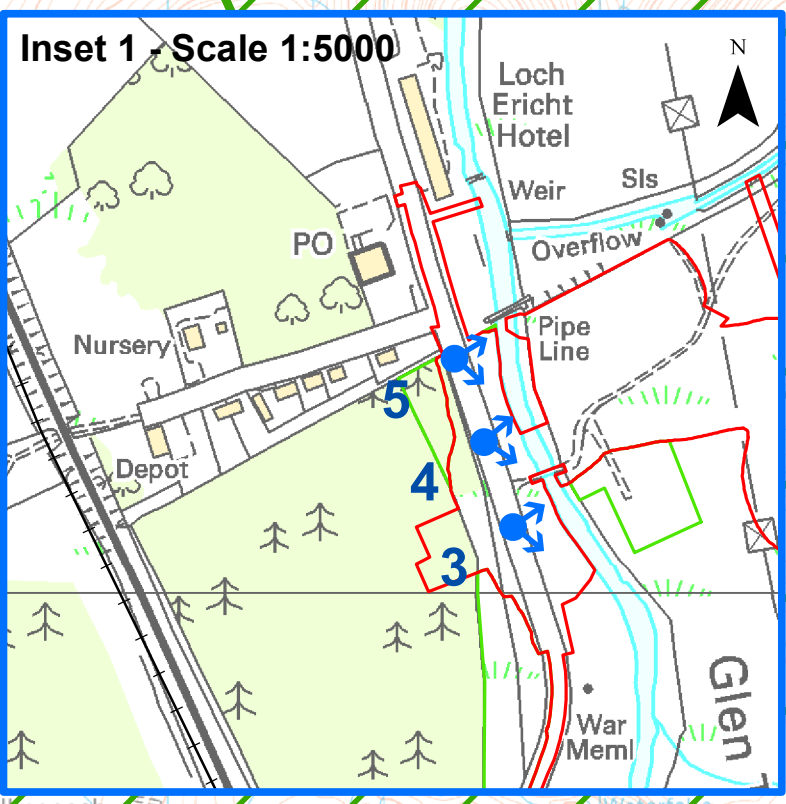

SCALE 1:35000

P03	S3	NOV 2017	FINAL REVISIONS	ST	JF
P02	S3	AUG 2017	DESIGN UPDATE	JC	JF
P01	S3	MAR 2017	DRAFT FOR COMMENT	JC	JF
REV	SUIT	DATE	DESCRIPTION	BY	APP

ch2m FAIRHURST

CH2MHILL Fairhurst JV
 CO: City Park 368 Alexandra Parade Glasgow G31 3AU
 Tel +44 (0) 141 552 2000 Fax +44 (0) 141 552 2525

TRANSPORT SCOTLAND **A9 DUALLING PERTH TO INVERNESS**

PROJECT 8 DALWHINNIE TO CRUBENMORE EIA ASSESSMENT PLAN DRAWING 14.29
RESIDUAL EFFECTS ON REPRESENTATIVE VISUAL RECEPTORS AT OPERATION YEARS 15-25

DESIGN: ER	DRAWN: ST	CHK: SWG	APP: JF
------------	-----------	----------	---------

DATE: 13/12/2017

PROJ: 495298
 DWG: A9P08-CF3-EGN-J_ZZZZZ_ZZ-DR-EN-0014

SHEET: 1 OF 1	REVISION: C01	SUITABILITY: A3
---------------	---------------	-----------------